


MMDA IBI/PP NO. ✓
 G.No B2/31/93
 Part I 2/5/93
 Part II
 A.K. [Signature] U.P.

Planning Permit No. M/16532/19/1/193
APPROVED
 SUBJECT TO THE CONDITIONS IN THIS OFFICE LETTER.
 No. B2/31/93 Date: 05.93
 FOR MEMBER SECRETARY
 MADRAS METROPOLITAN
 DEVELOPMENT AUTHORITY
 MADRAS - 600 000.

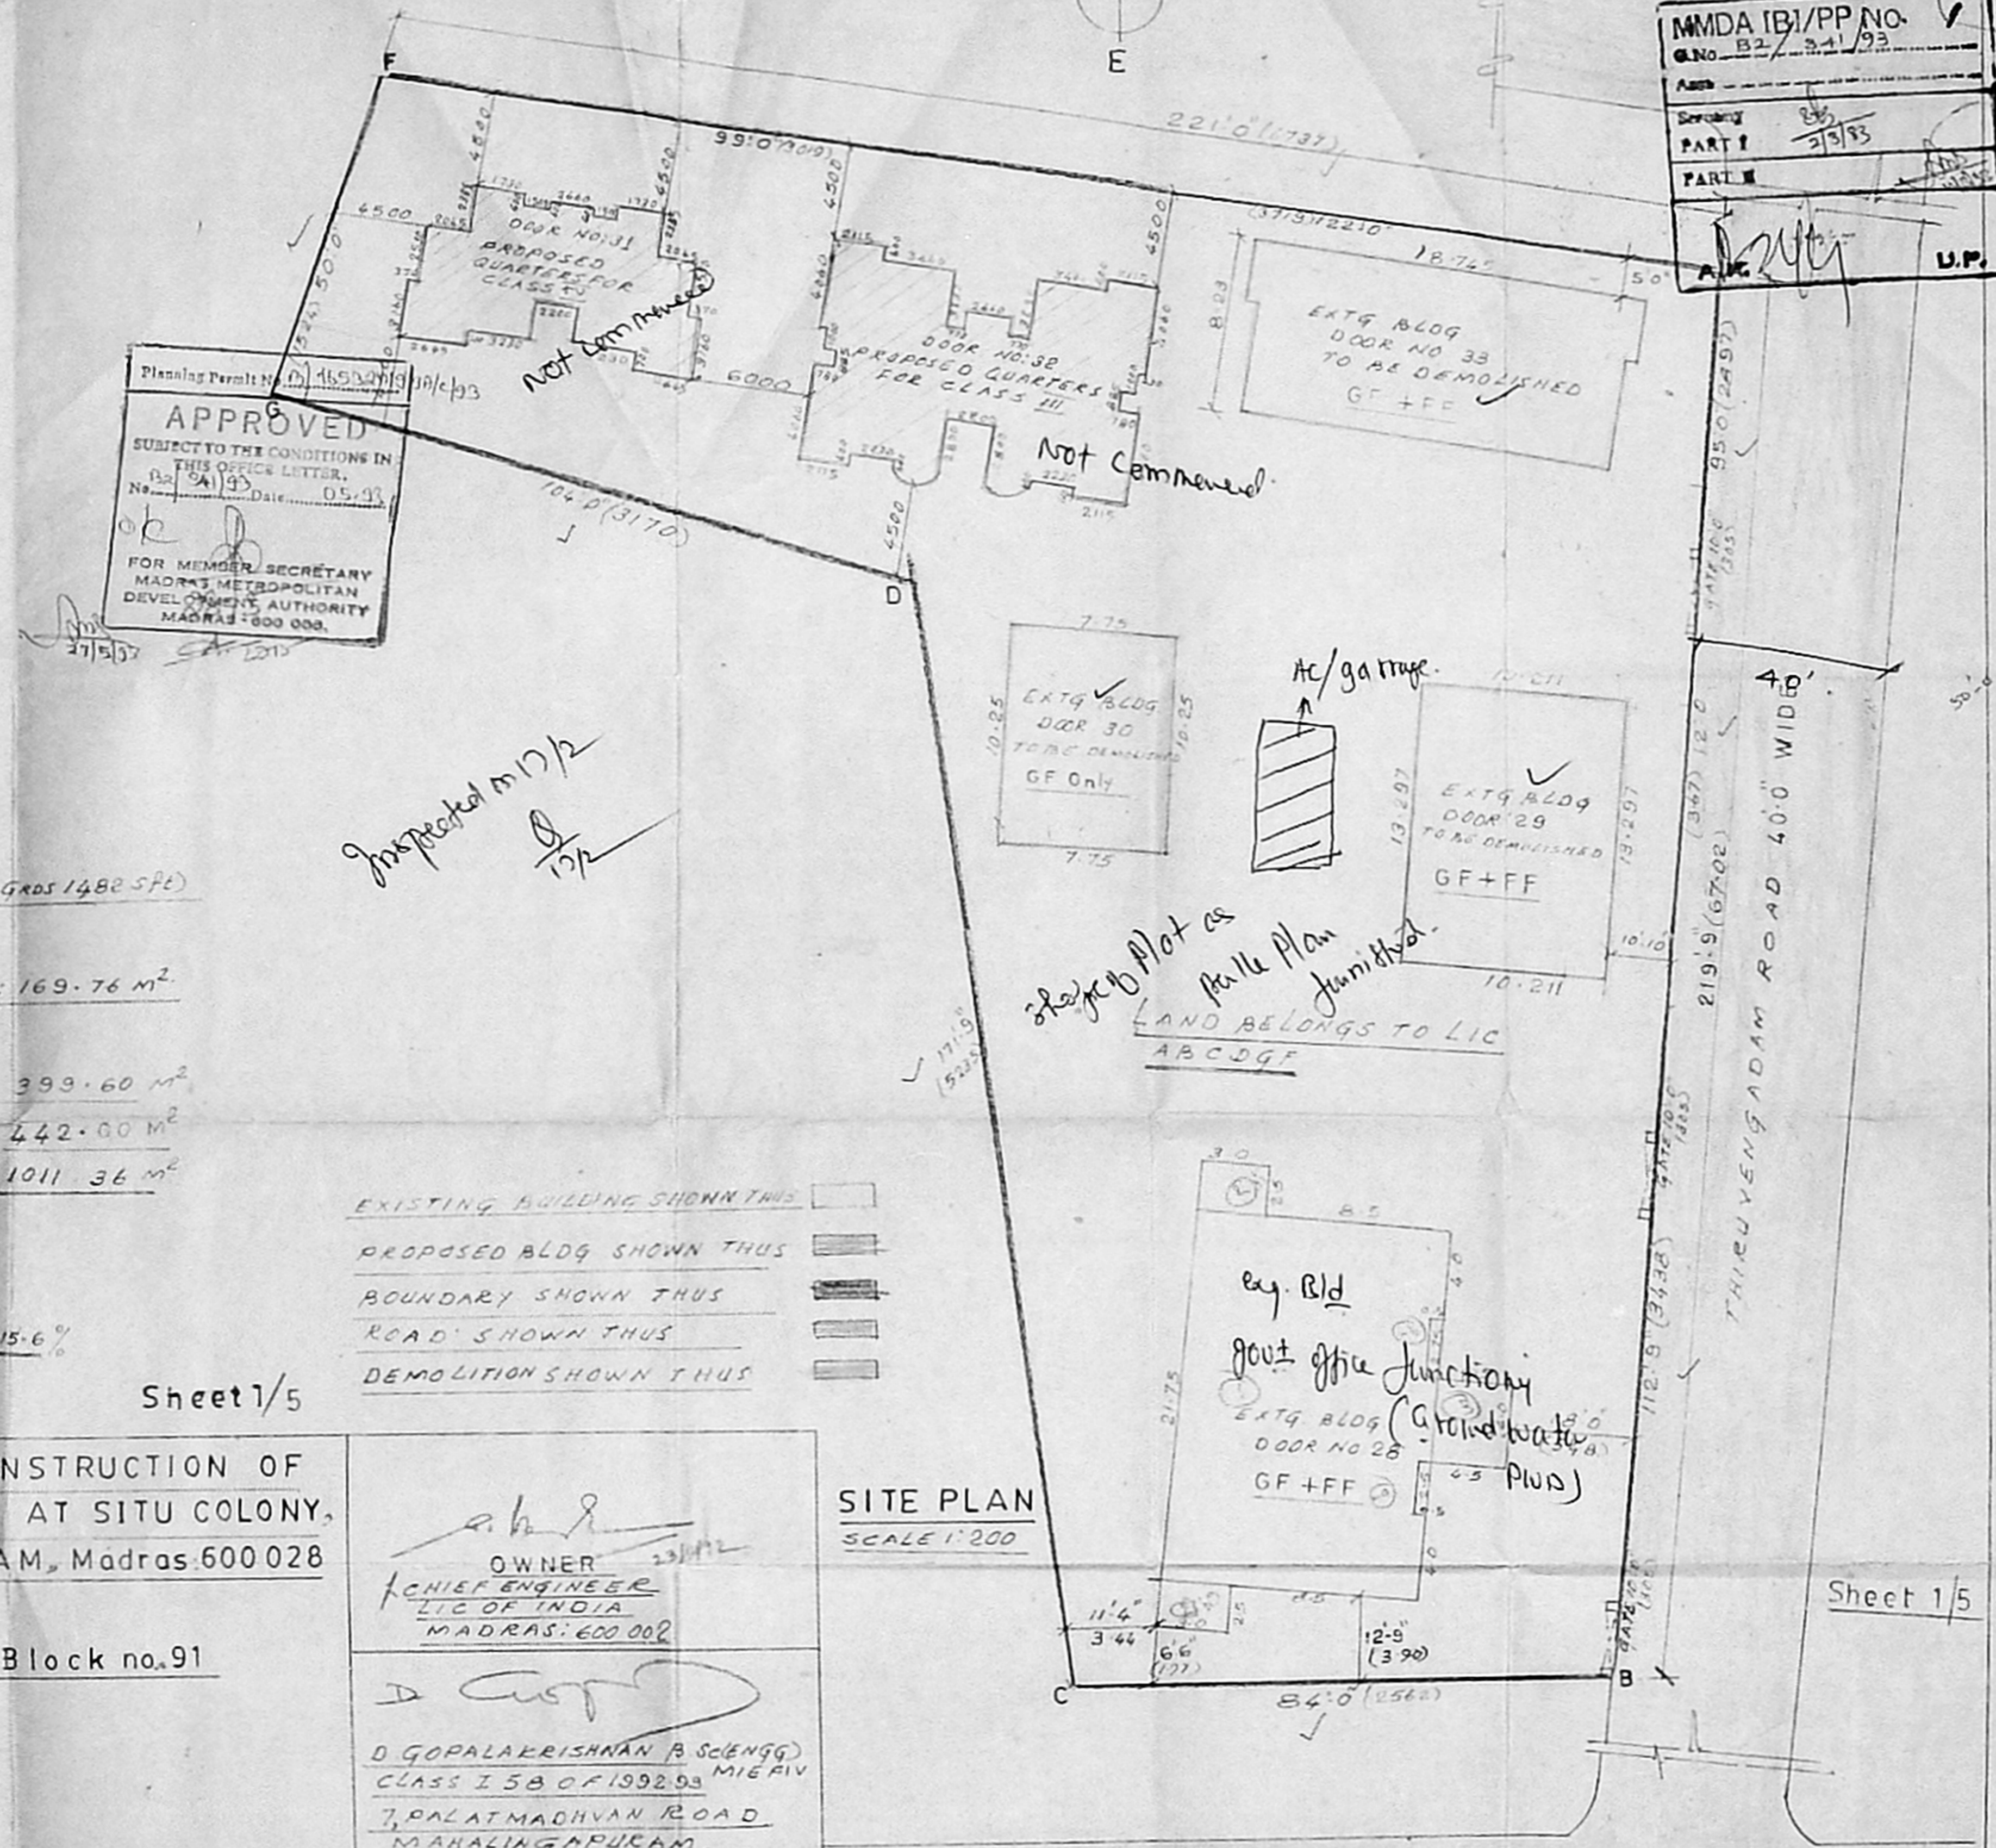

AREA STATEMENT:

AREA OF SITE 2813.20 SQ. M (12 GRDS 1482 SFE)

TOTAL BUILTUP AREA

DOOR NO. 31 CLASS IV QURS (PRO. CONSTN. G+1)	84.88 x 2	: 169.76 m ²
DOOR NO. 32 CLASS III QURS (PRO. CONSTN. G+2)	133.2 x 3	: 399.60 m ²
EXTG. BLDG. AT DOOR NO. 28 (GROUND+FIRST FLOOR)		442.00 m ²
TOTAL		1011.36 m²

FAR $\frac{1011.36 \text{ m}^2}{2813.20 \text{ m}^2} : 0.360$

PLOT COVERAGE:

(AFTER DOOR NO. 29, 30 & 33 ARE DEMOLISHED AS PROPOSED) $\frac{439.08}{2813.20} = 15.6\%$

Sheet 1/5

PLAN SHOWING THE PROPOSED CONSTRUCTION OF TWO BLOCKS IN DOOR No. 31 & 32 AT SITU COLONY, THIRUVENGADAM ROAD, R. A. PURAM, Madras 600 028 FOR LIC OF INDIA

R.S. No. 4233, 4234/3 & 4236/2 Part Block no. 91

CORPN. DIV. No. 149.

Scale 1:200


SITE PLAN
 SCALE 1:200

[Signature]
 OWNER
 CHIEF ENGINEER
 LIC OF INDIA
 MADRAS: 600 002


[Signature]
 D. GOPALAKRISHNAN (B.Sc. Engg.)
 CLASS I 58 OF 1992/93 MIE RV
 7, PALATMADHAVAN ROAD
 MAHALINGAPURAM,
 MADRAS. 600 034
 LICENSED SURVEYOR

Sheet 1/5


TO MANDAYALI MYLAPURE

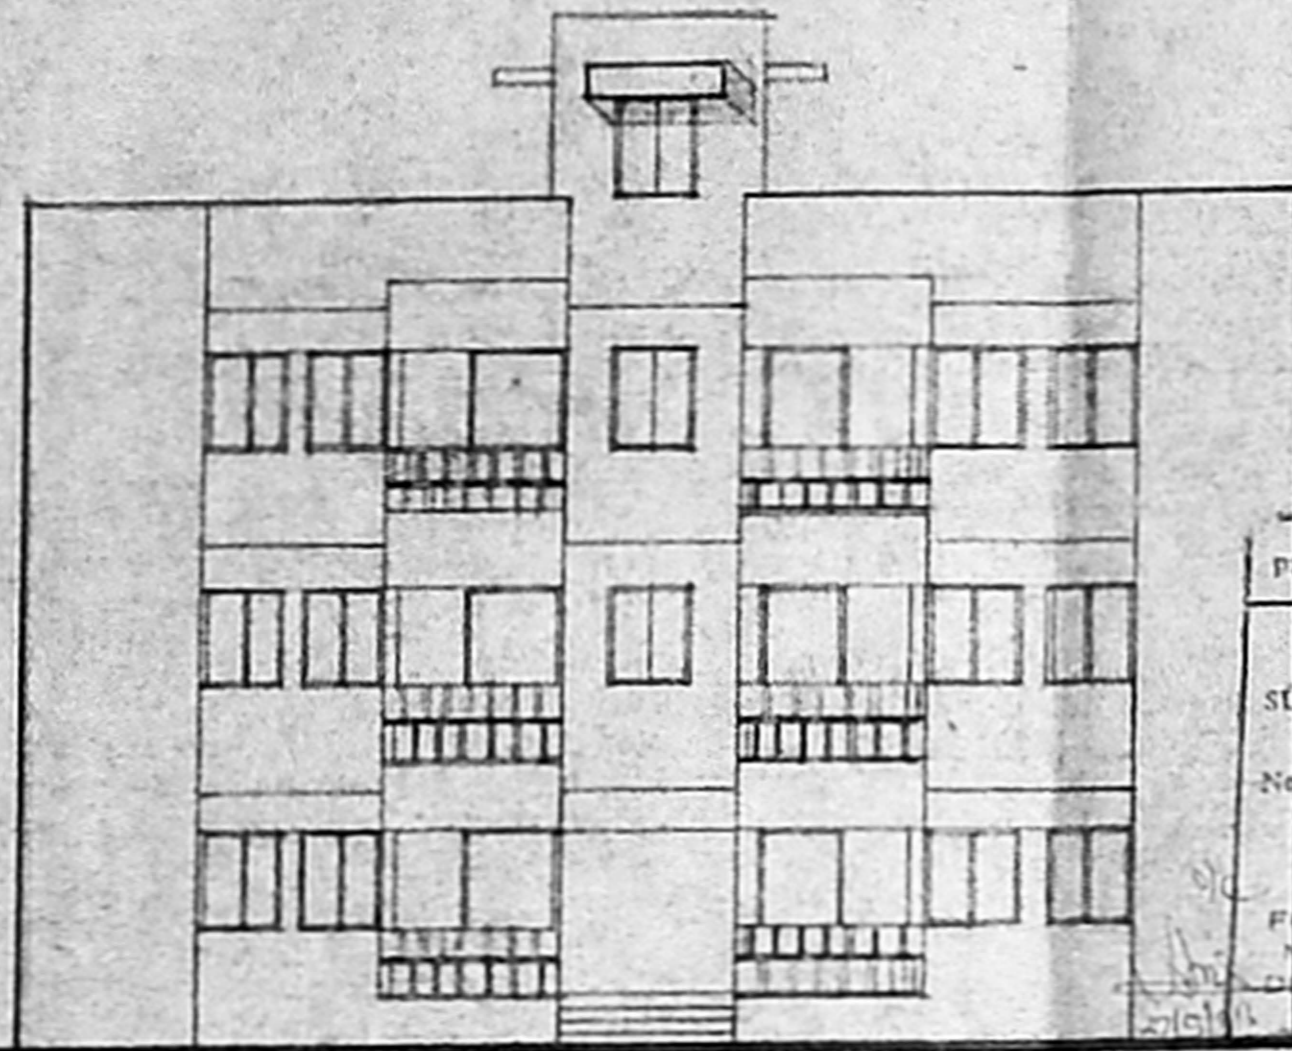

FRONT ELEVATION

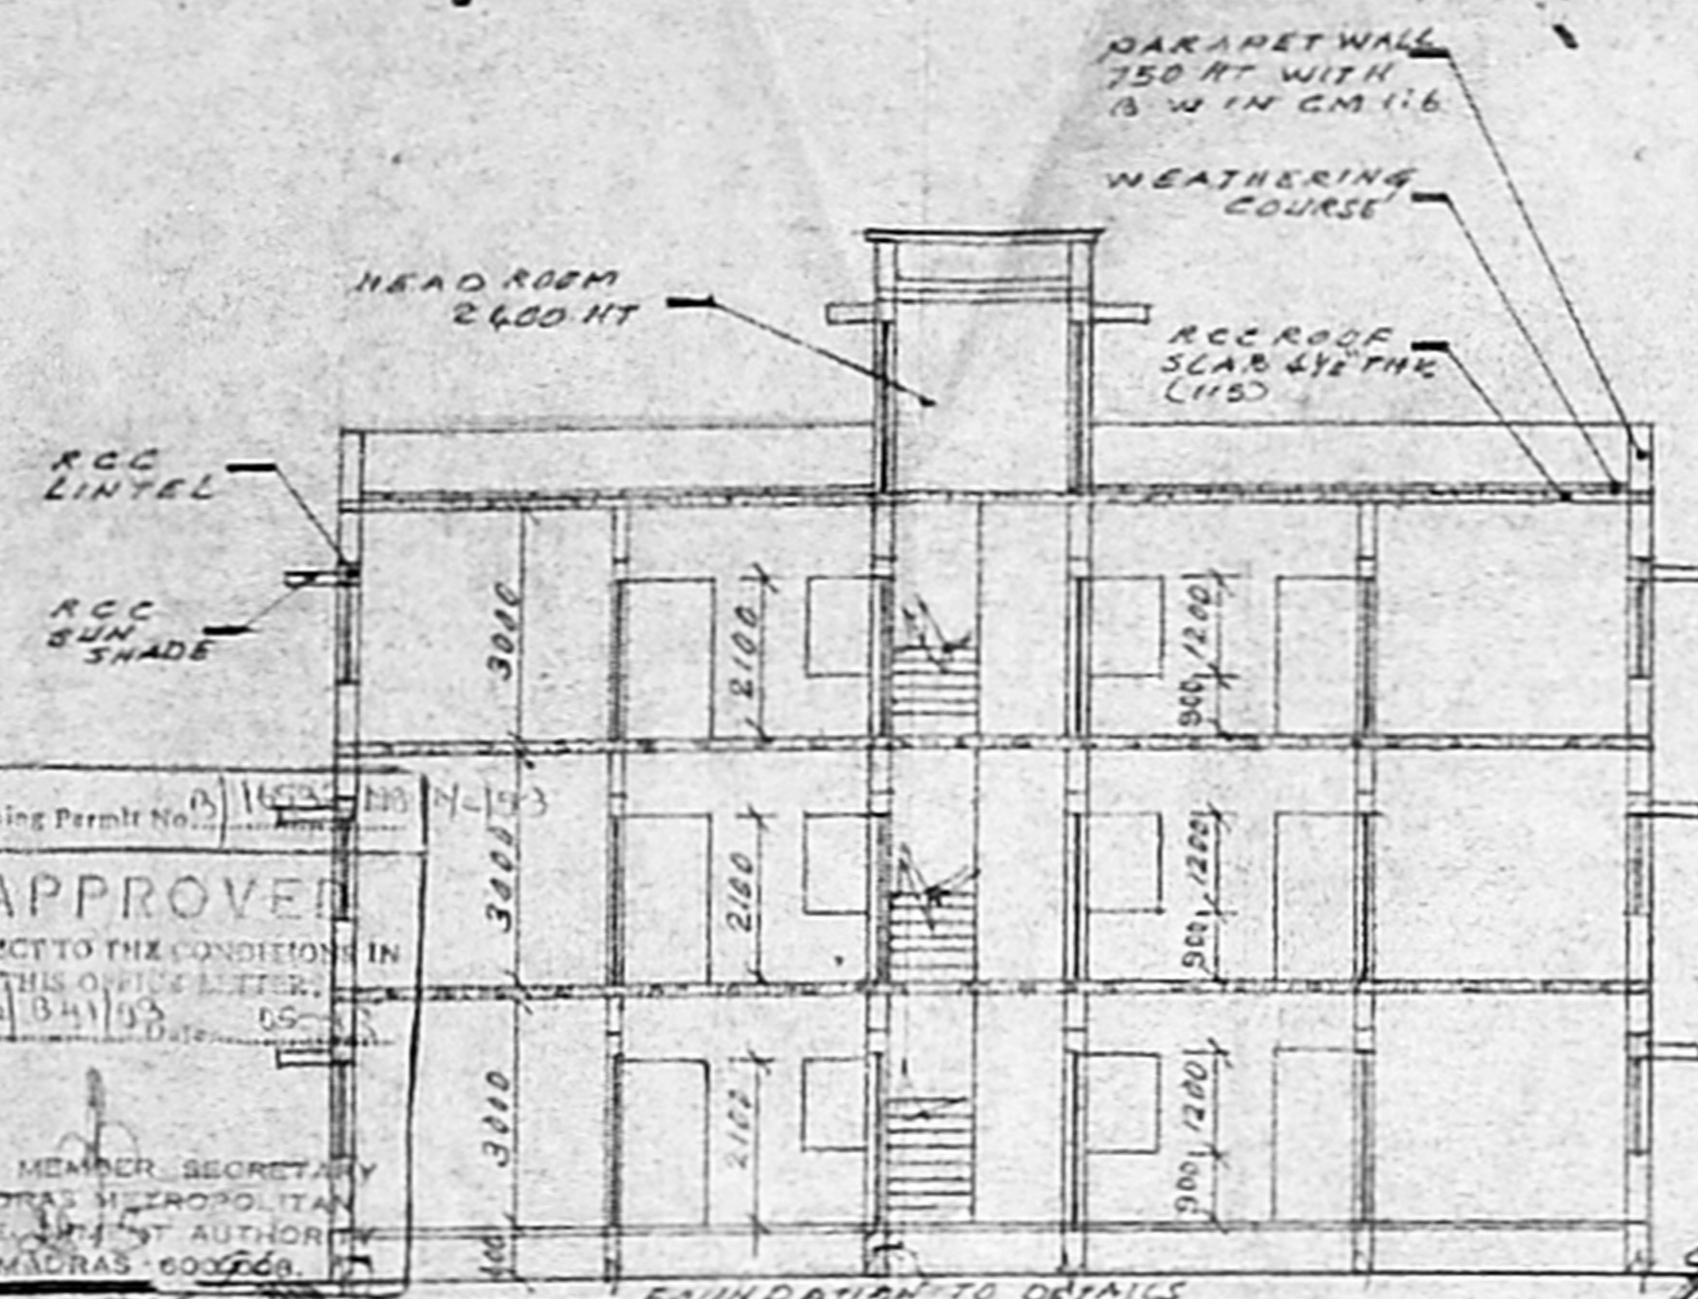

SECTION ON AA

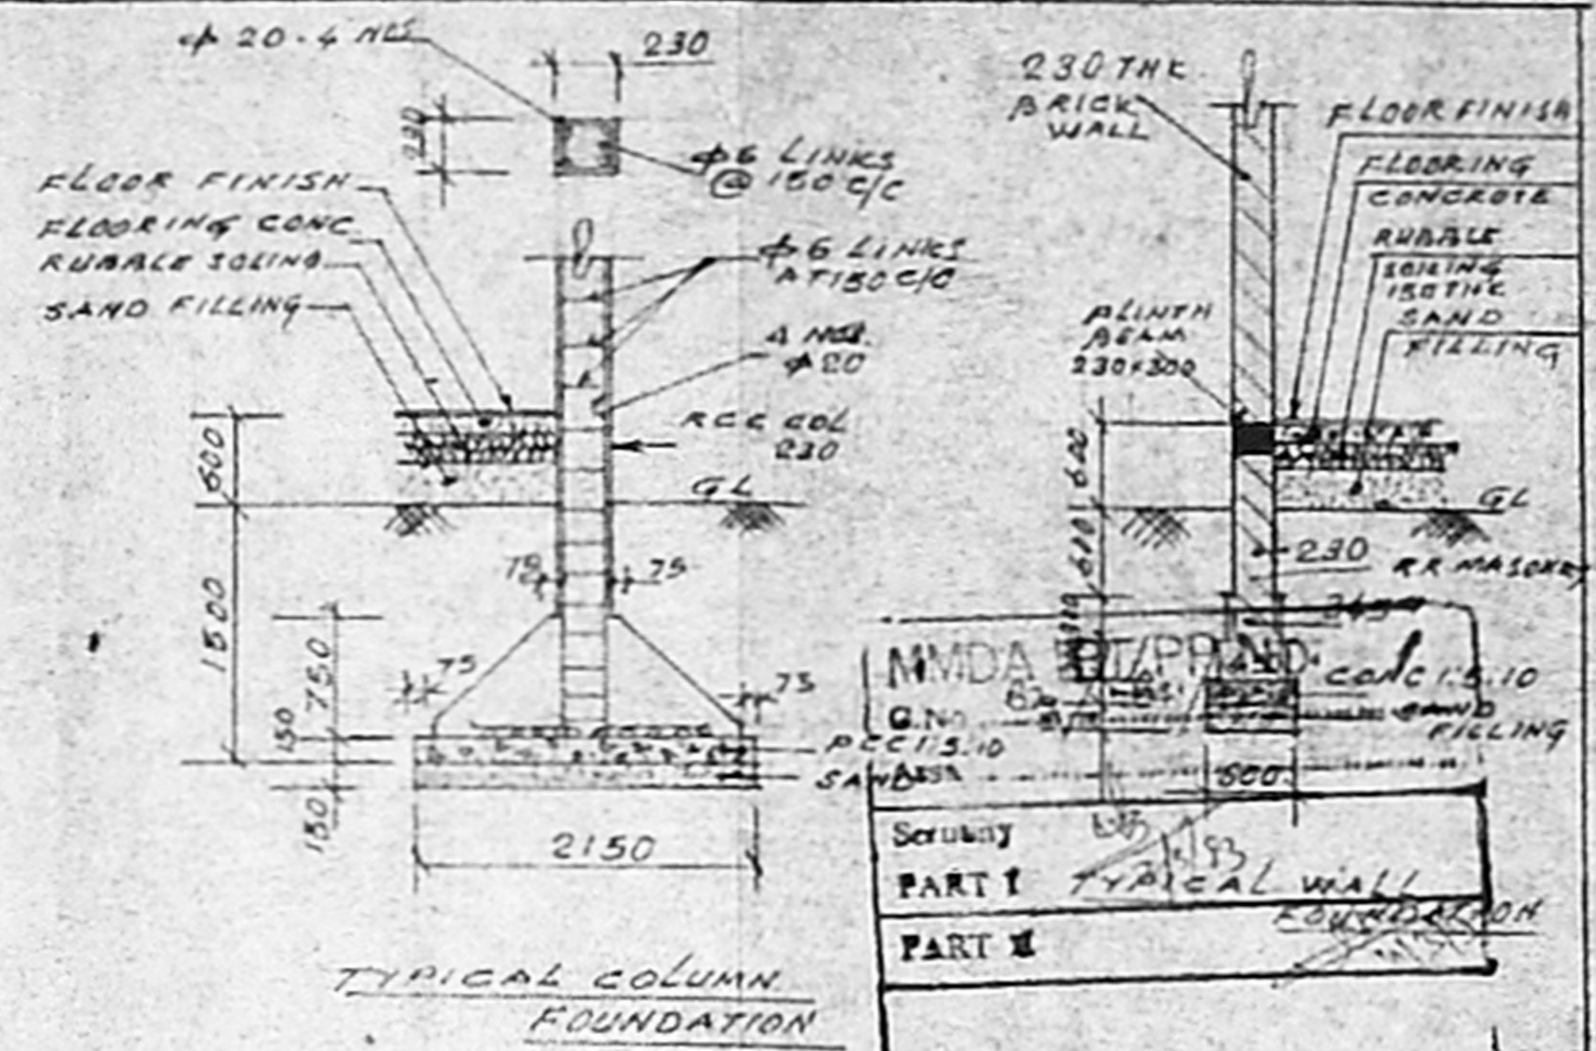

TYPICAL COLUMN FOUNDATION


MMDA DT/PRAD. CALC. 15.10
G.N. 62

Scrubby	15.10.93
PART I	TYPICAL WALL
PART II	FOUNDATION
A.P.	D.P.


Planning Permit No. D/1153/93
APPROVED
 SUBJECT TO THE CONDITIONS IN THIS OFFICE LETTER.
 No. DA 841/93, D.S.
 FOR MEMBER SECRETARY
 MADRAS METROPOLITAN
 DEVELOPMENT AUTHORITY
 MADRAS, 600 060.

SCHEDULE OF JOINERY


D	DOOR	1100 X 2100	T.W. PANELLED DOOR
D ₁	"	1000 X 2100	T.W. FLUSH DOOR
D ₂	"	1300 X 2100	" " "
D ₃	"	900 X 1800	T.W. PANELLED DOOR
W ₁	WINDOW	1000 X 1200	STEEL GLAZED WINDOW
W ₂	"	770 X 1200	" " "
V ₁	VENTILATOR	600 X 600	" " VENTILATOR

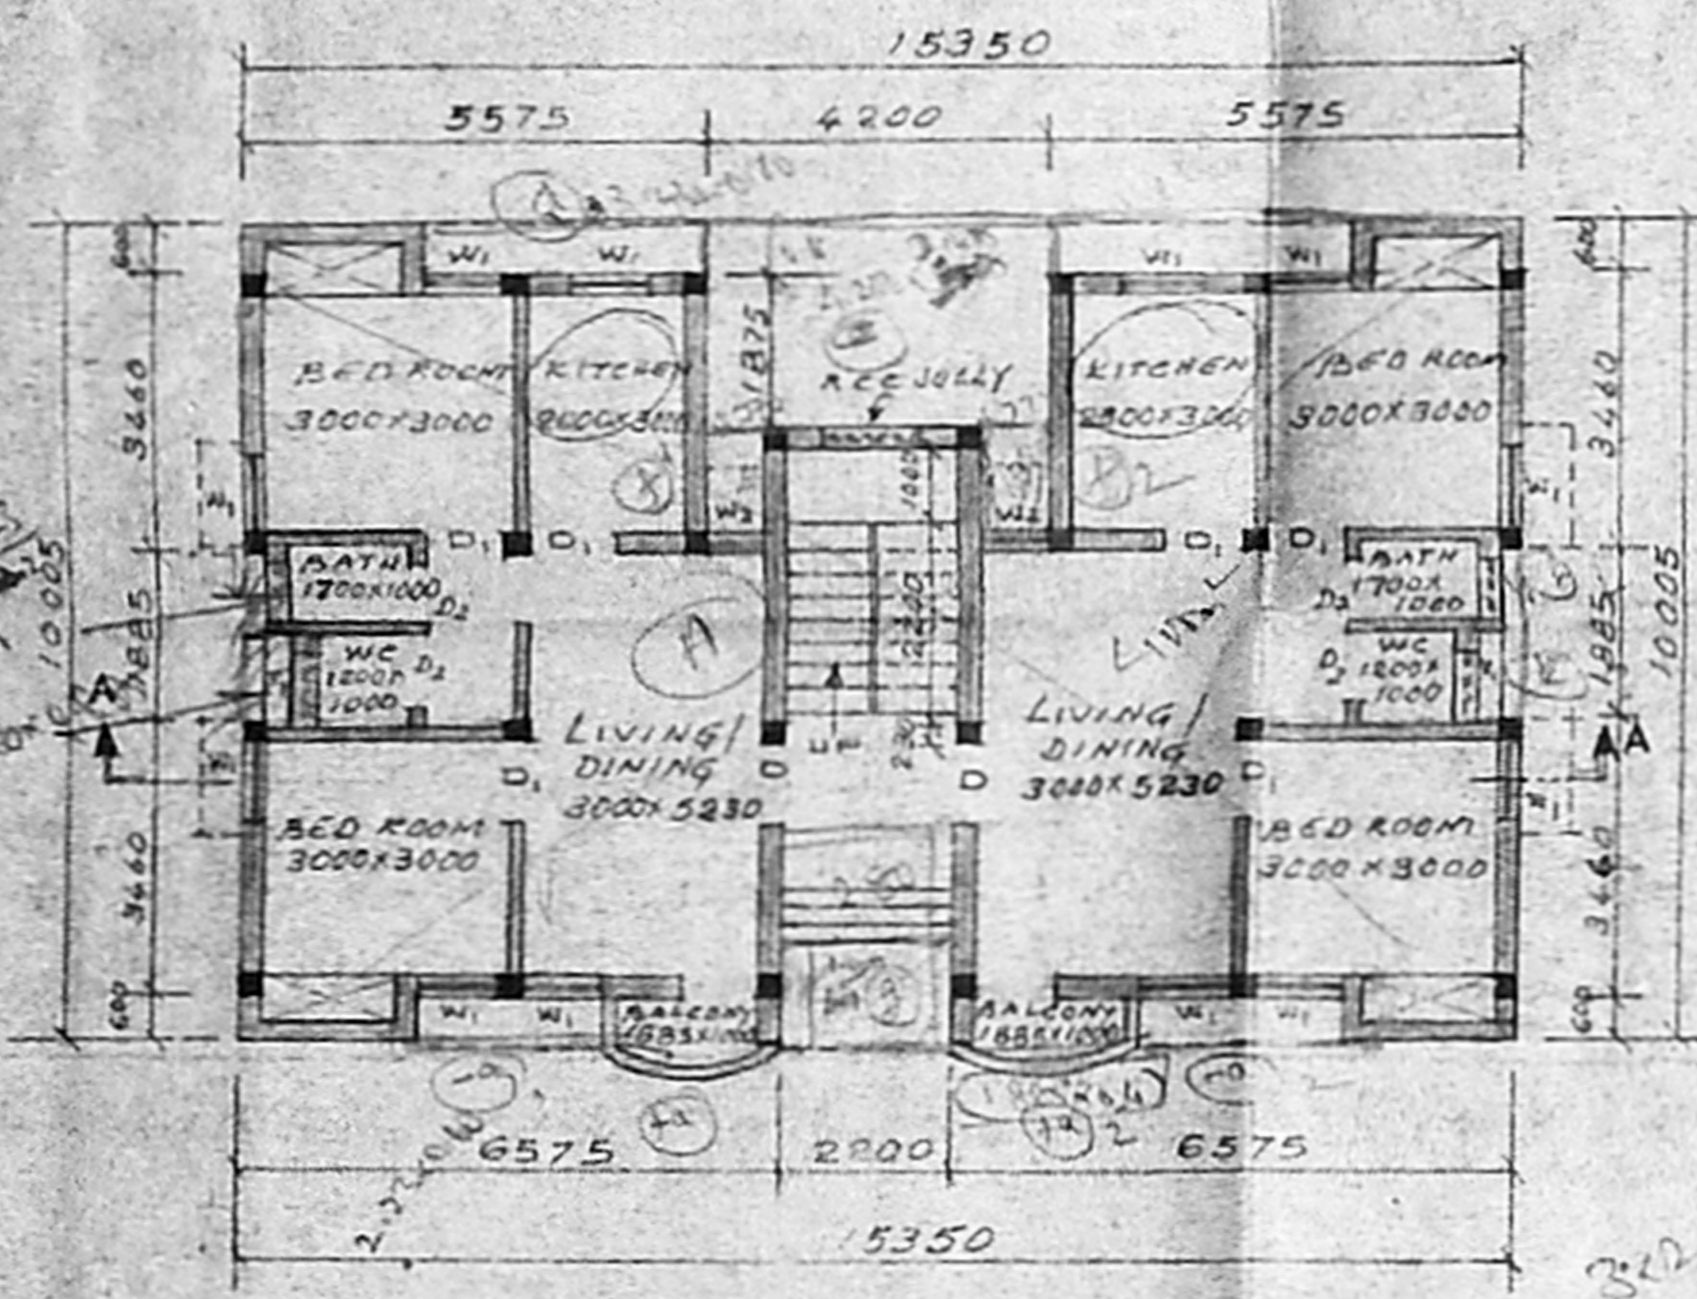

PLAN OF FLOOR 1 (GROUND FLOOR PLAN)

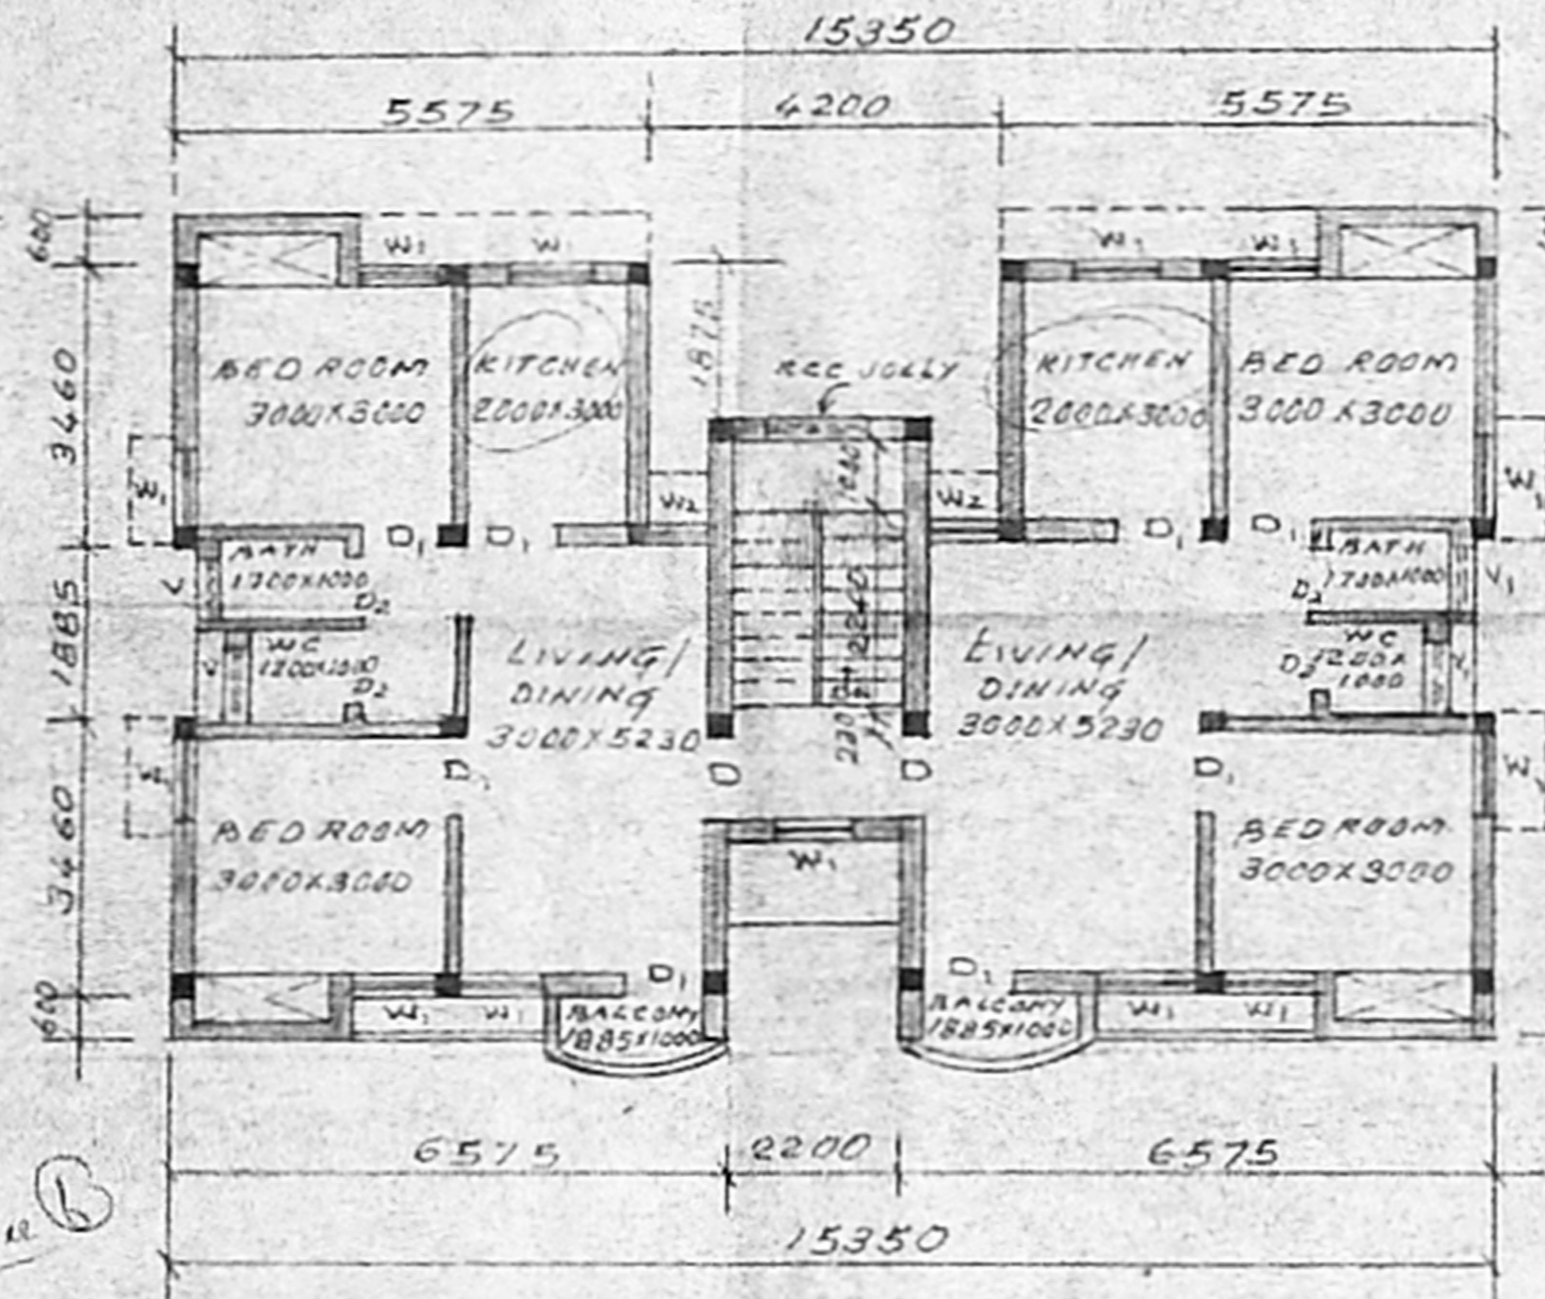

TYPICAL FLOOR PLAN - FLOOR 2 & 3
(TYPICAL FLOOR 1st & 2nd)

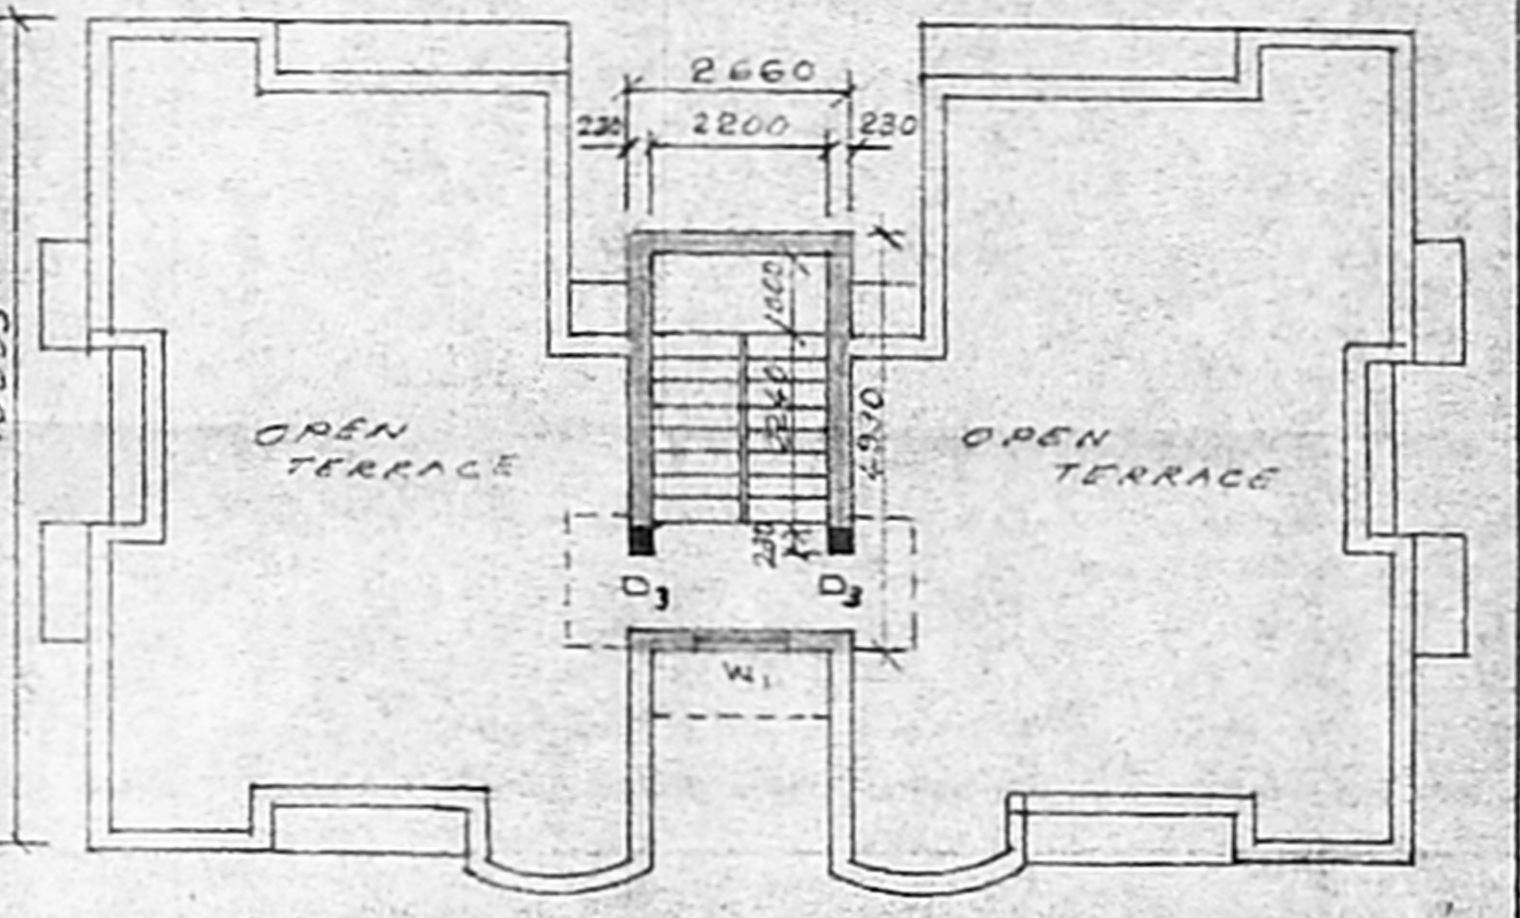

TERRACE FLOOR PLAN

Sheet 2/5

PROPOSED BUILDING SHOWN THUS	
BOUNDARY SHOWN THUS	
ROAD SHOWN THUS	

PLAN SHOWING THE PROPOSED CONSTRUCTION OF TWO BLOCKS IN DOOR No.31 & 32 AT SITU COLONY, THIRUVENGADAM ROAD, RA PURAM, Madras.600028 FOR LIC OF INDIA
 R.S.No.4233, 4234/3 & 4236/2 Part. Block no.91
 SCALE 1:100


Class III Quarters at door no.32

AREA CALCULATION

PLINTH AREA OF FLOOR 1 (GF)	133.20 M ²
PLINTH AREA OF FLOOR 2 (FF)	133.20 M ²
PLINTH AREA OF FLOOR 3 (SF)	133.20 M ²
HEAD ROOM	13.11 M ²
TOTAL	412.71 M²

D. Gopalakrishnan BSc (Engg) MIE CIV
 CLASS I 58 OF 1992-93
 7 PALAY MADHAVAN ROAD
 MAHALINGAPURAM
 MADRAS. 600034
 LICENSED SURVEYOR

OWNER 23/11/92
 Chief Engineer
 LIC of INDIA
 Madras, 600 002

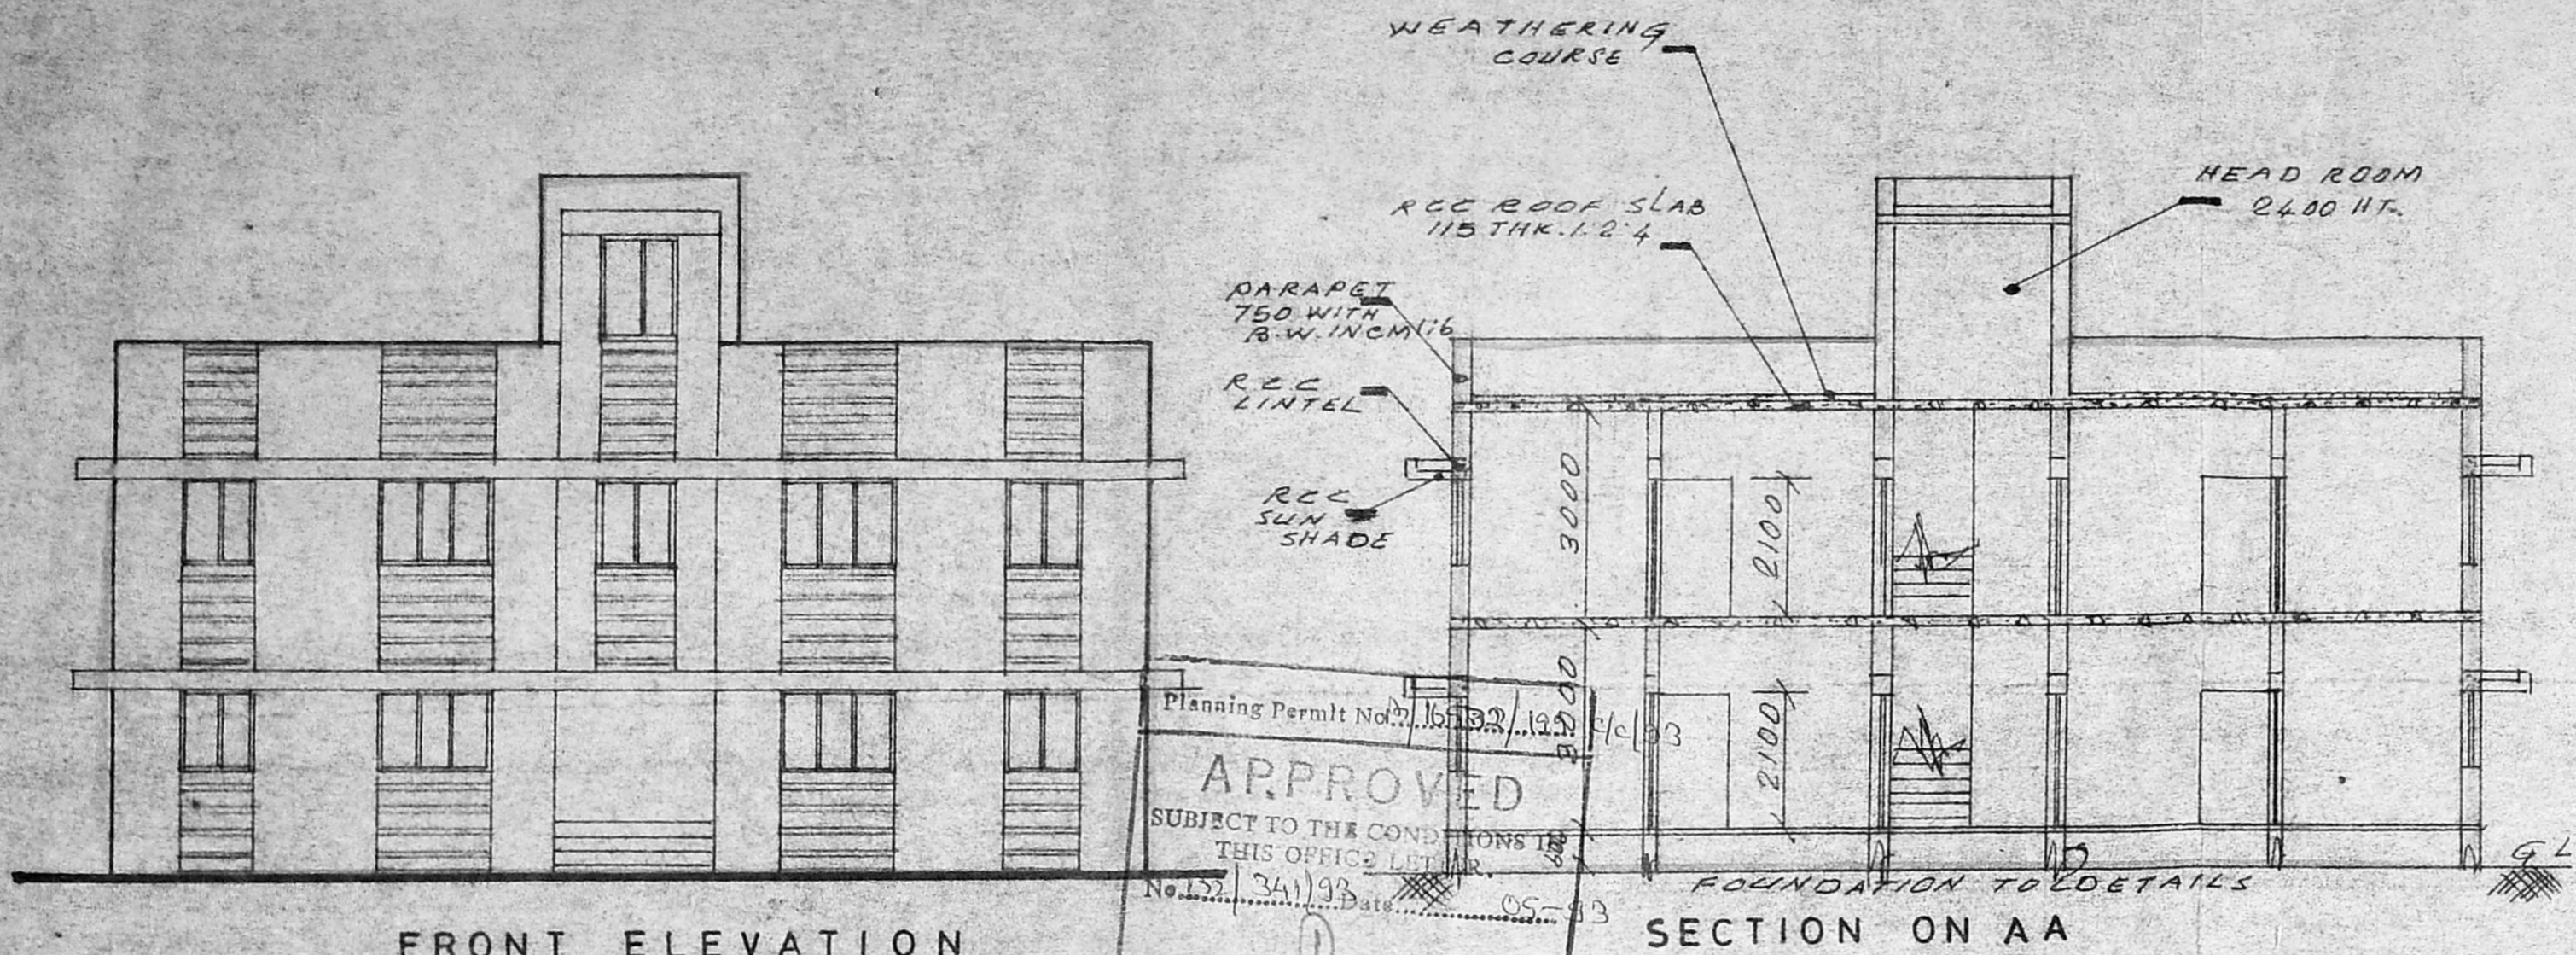


FRONT ELEVATION

SECTION ON AA

Planning Permit No. 16532/12/13/14/999/1000

APPROVED
SUBJECT TO THE CONDITIONS IN THIS OFFICE LETTER
No. 157/34/93 Date: 05-03
FOR MEMBER SECRETARY
MADRAS METROPOLITAN
DEVELOPMENT AUTHORITY
MADRAS-600 008.

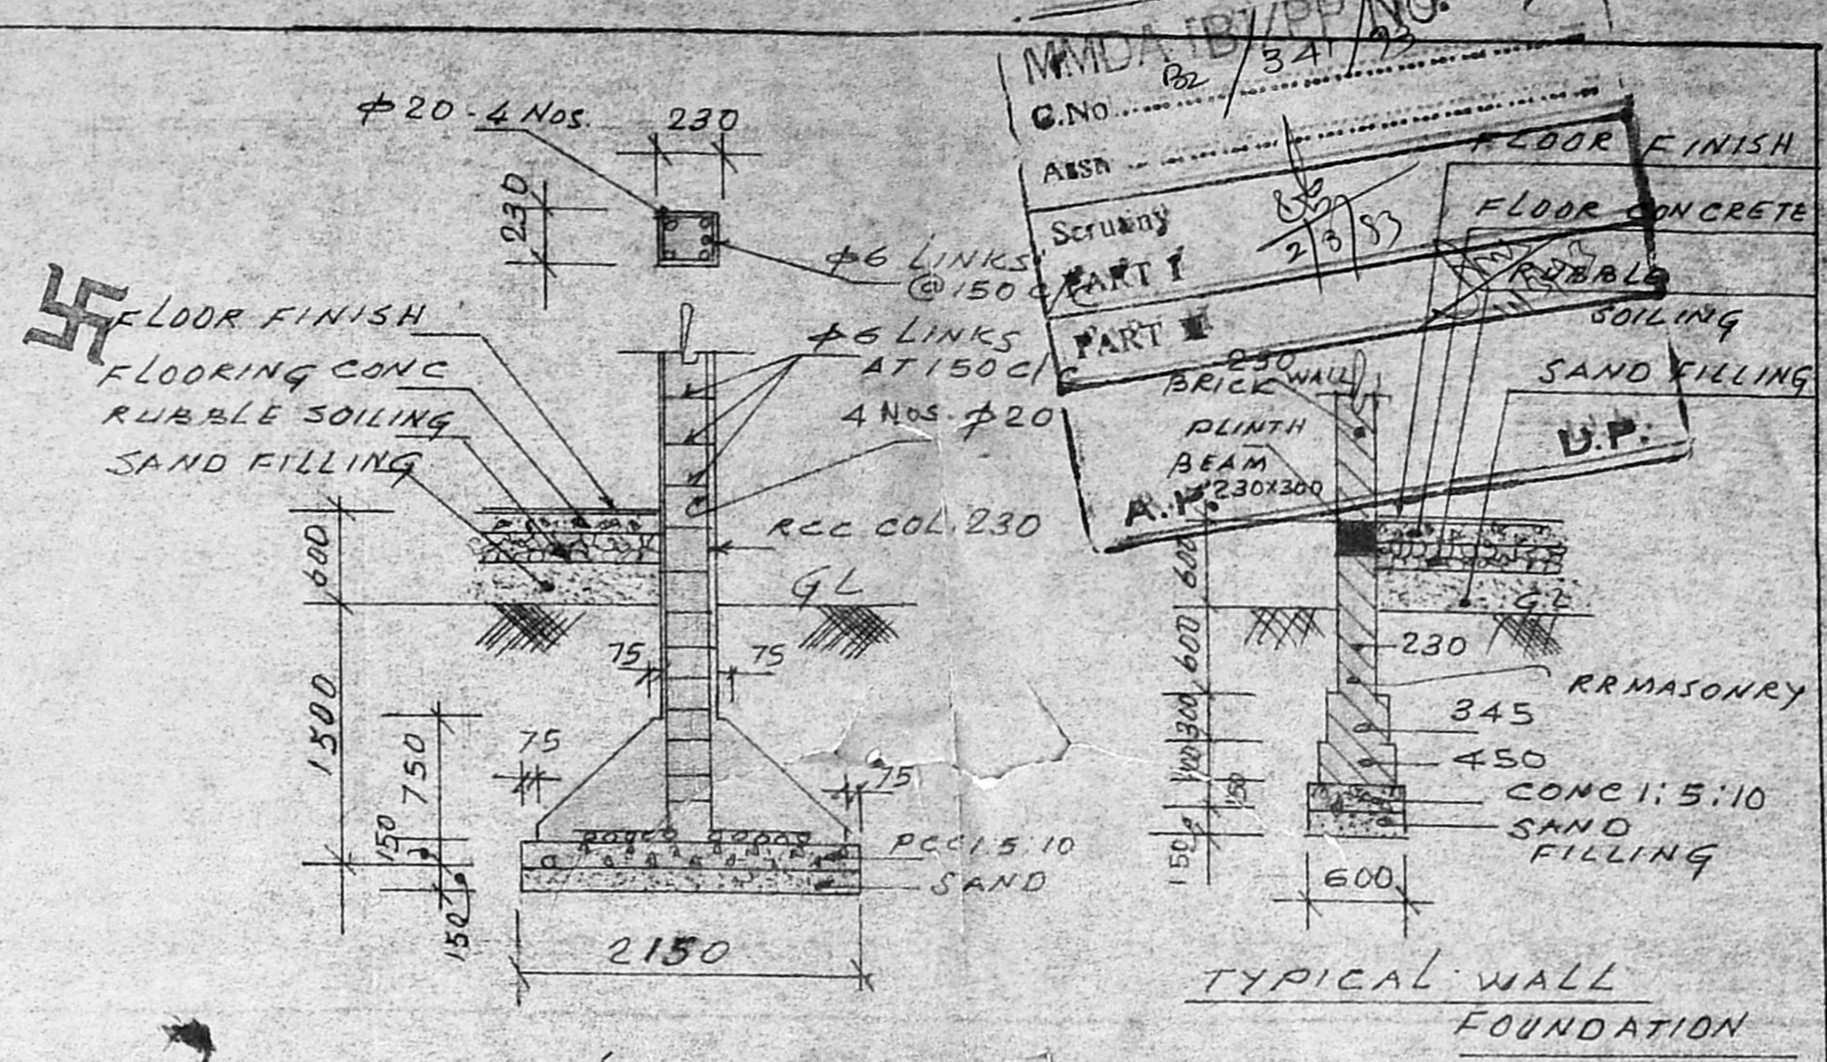


TYPICAL WALL FOUNDATION


TYPICAL COLUMN FOUNDATION

SCHEDULE OF JOINERY:


D1	DOOR	1000 X 2100	T.W. PANELLED DOOR
D2	"	900 X 2100	T.W. FLUSH DOOR
D3	"	800 X 213	" " "
W1	WINDOW	1500 X 1800	STEEL GLAZED WINDOW
W2	"	1000 X 1200	" " "
V1	VENTILATOR	600 X 600	" " VENTILATOR

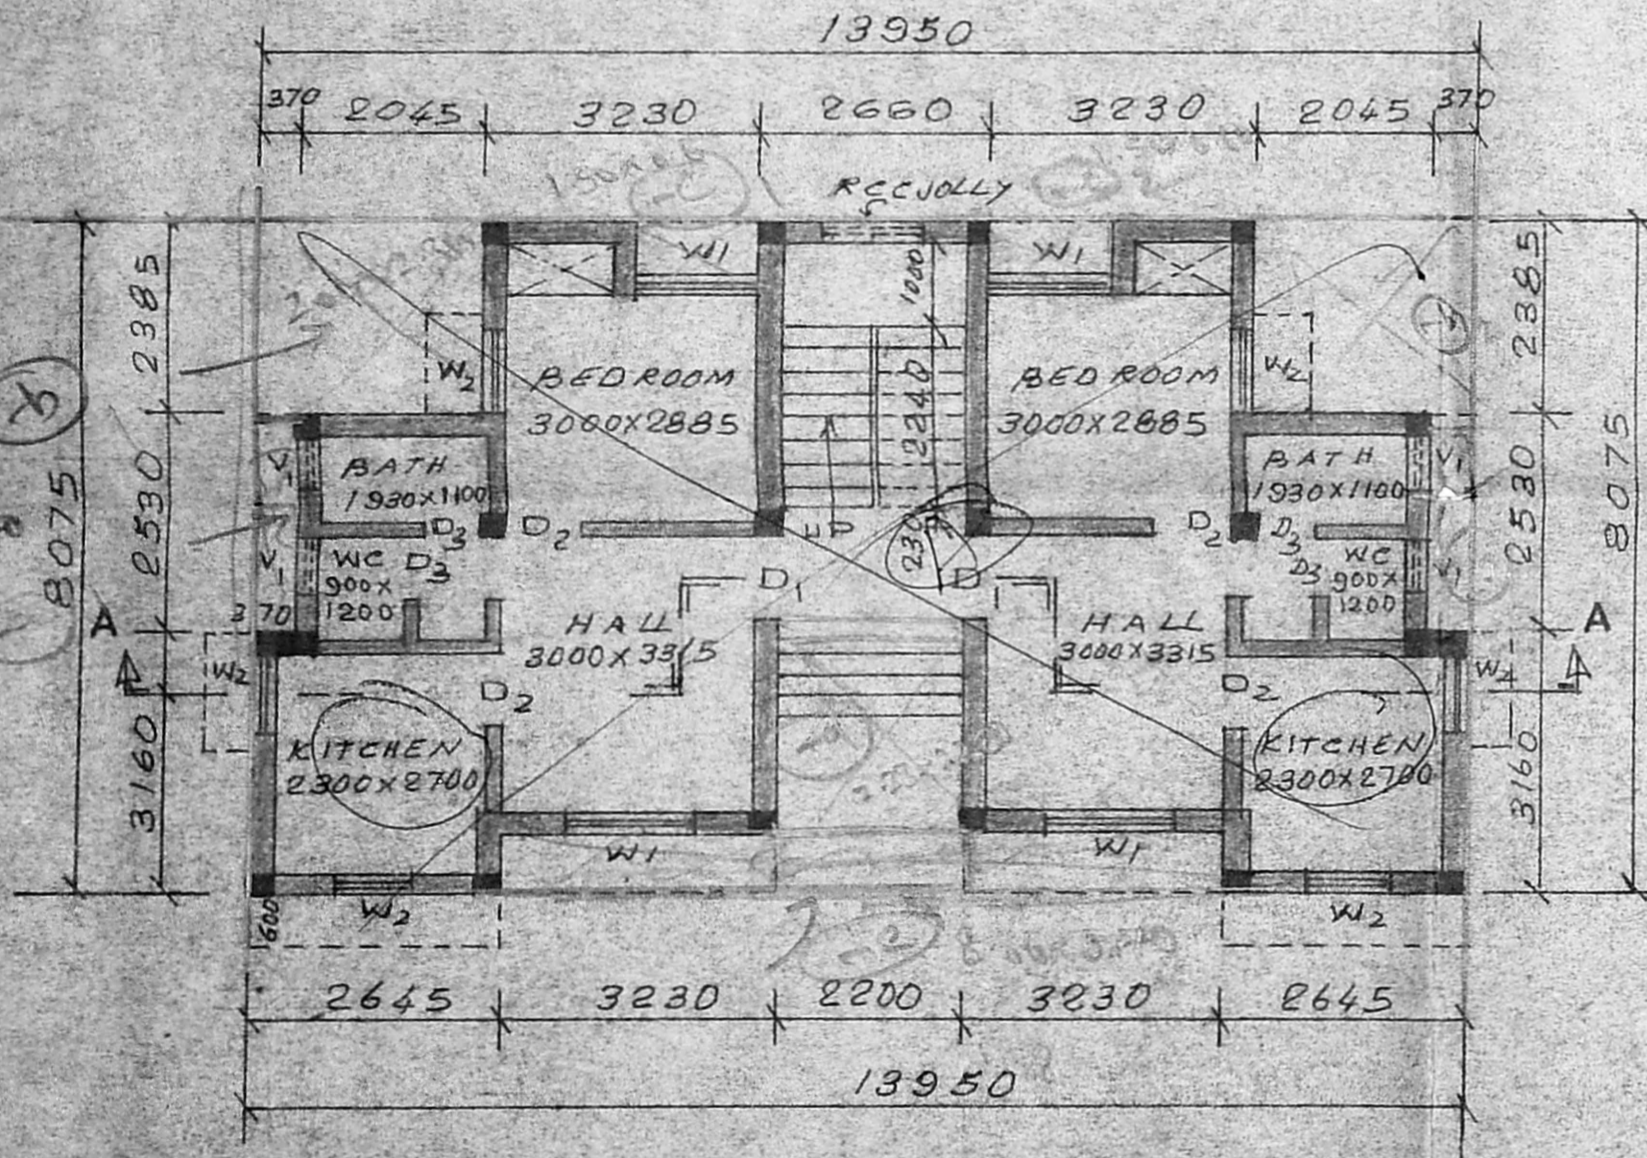

PLAN OF FLOOR-1 (GROUND FLOOR PLAN)

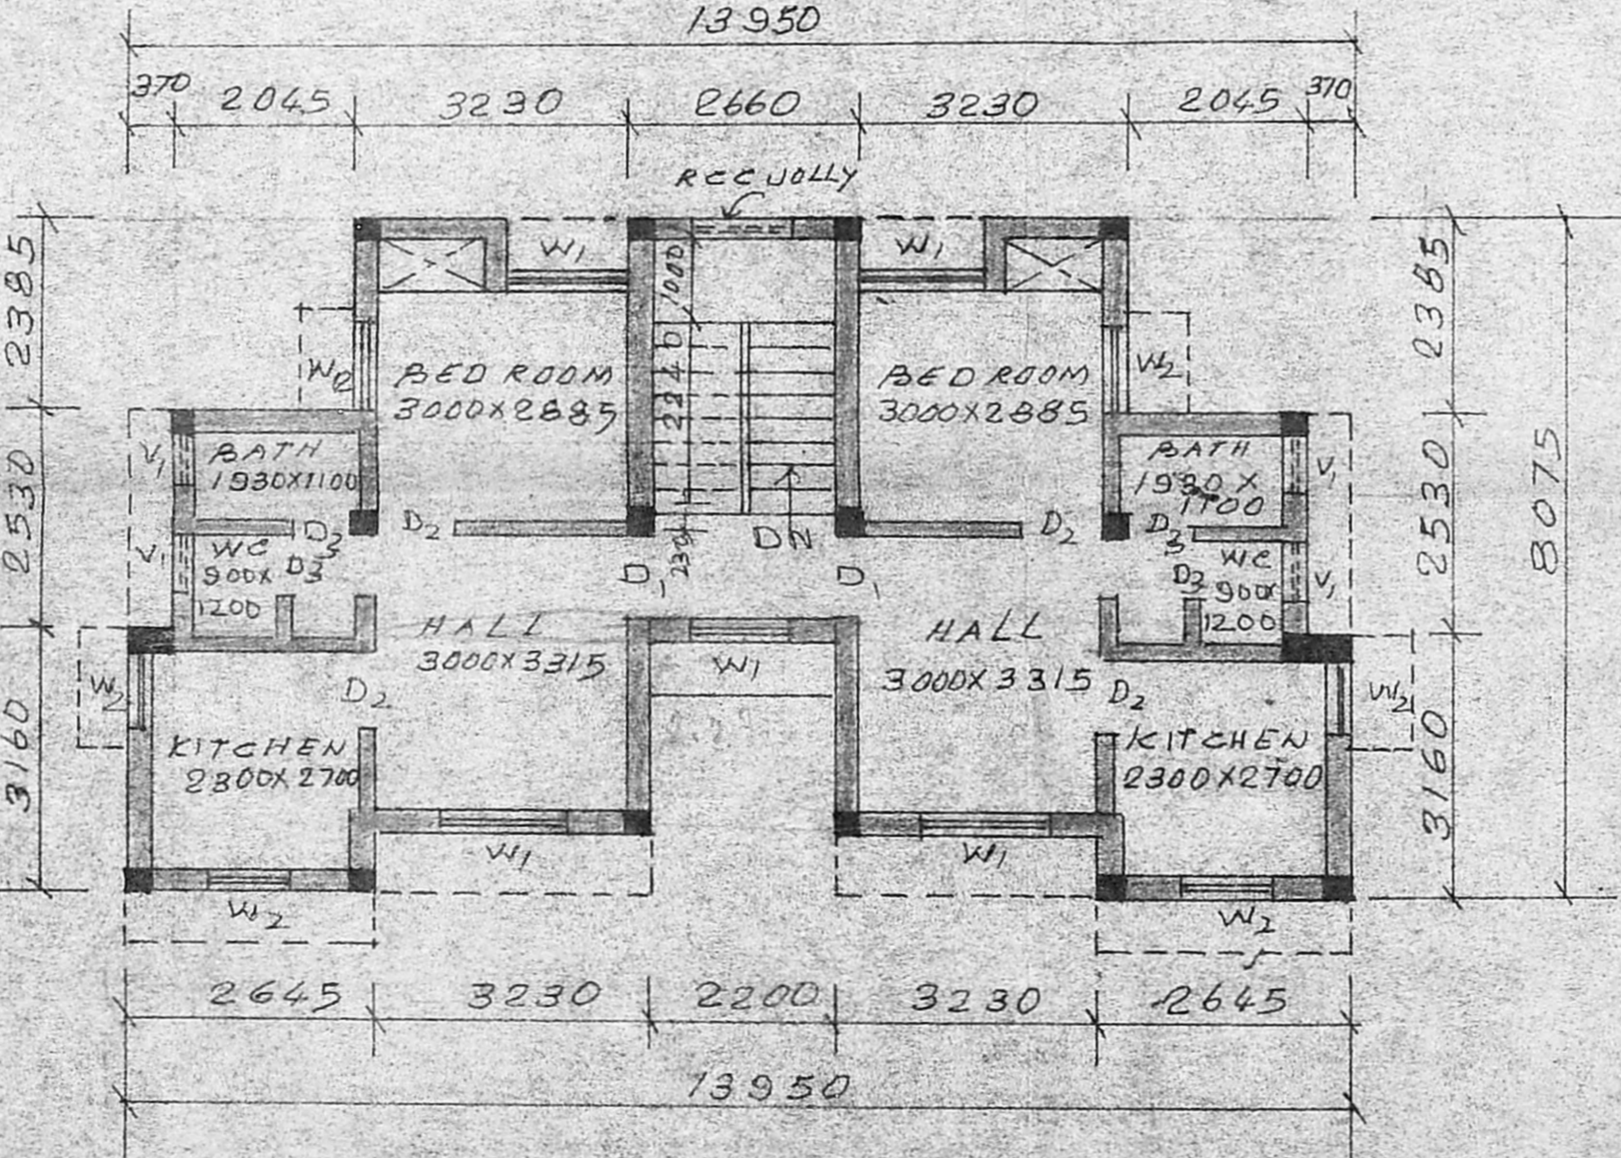

PLAN OF FLOOR-2 (FIRST FLOOR PLAN)

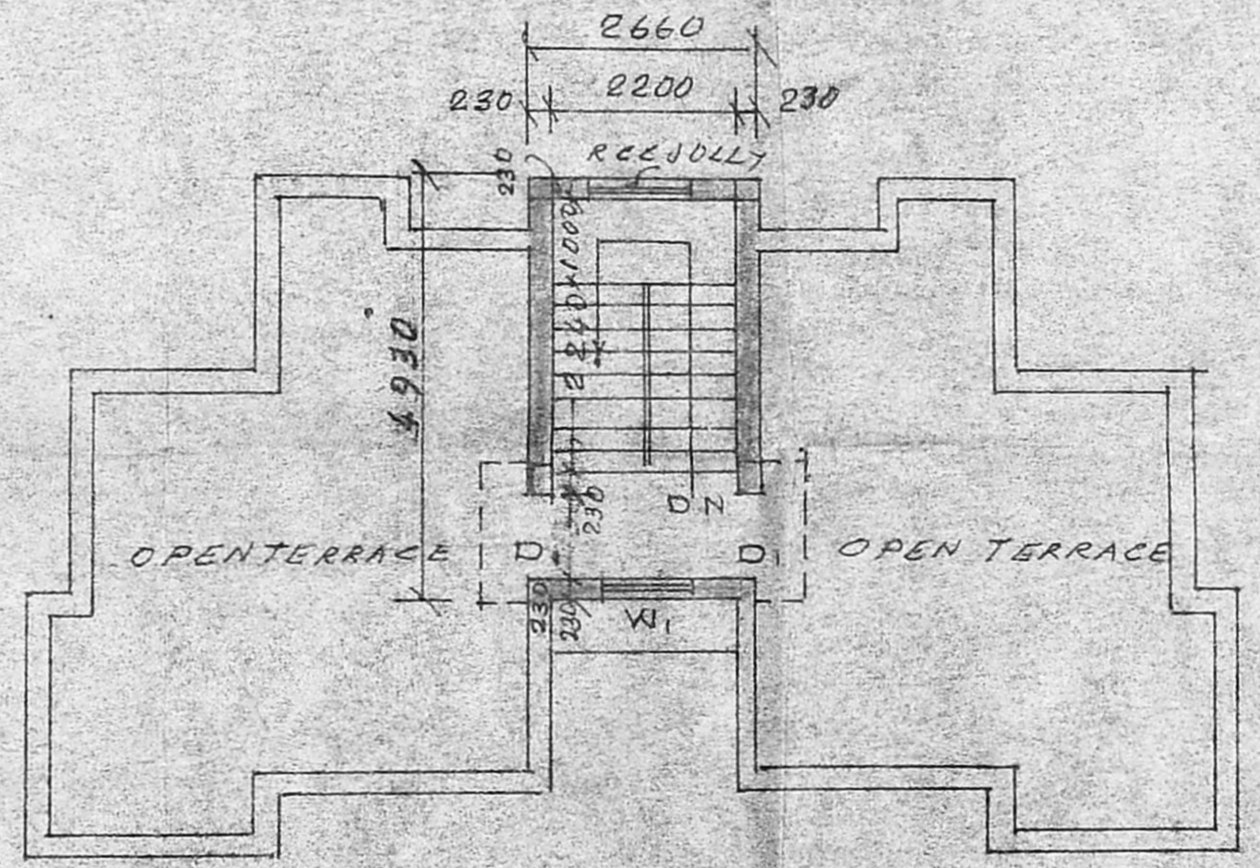

TERRACE FLOOR PLAN Sheet 3/5

PROPOSED BUILDING SHOWN THUS
BOUNDARY SHOWN THUS
ROAD SHOWN THUS

PLAN SHOWING THE PROPOSED CONSTRUCTION OF TWO BLOCKS IN DOOR No.31 & 32 AT SITU COLONY, THIRUVENGADAM ROAD, R A PURAM, Madras:600028 FOR LIC OF INDIA.

R.S.No. 4233, 4234, 3 & 4236 2 Part. Block no.91

SCALE: 1:100

Class IV Quarters at door no.31

AREA CALCULATION:

PLINTH AREA OF FLOOR 1 (GF)	84.88 m ²
PLINTH AREA OF FLOOR 2 (FF)	84.88 m ²
HEAD ROOM	13.11 m ²
TOTAL	182.87 m ²

D. Gopalakrishnan, B.Sc. Engg
CLASS I 5B OF 1992-93
PALAT MADHAVAN ROAD
MAHALINGAPURAM
MADRAS 600 034

LICENSED SURVEYOR

OWNER 23/11/32
Chief Engineer
L I C of INDIA
Madras:600 002