


FRONT ELEVATION
SCALE: 1:100

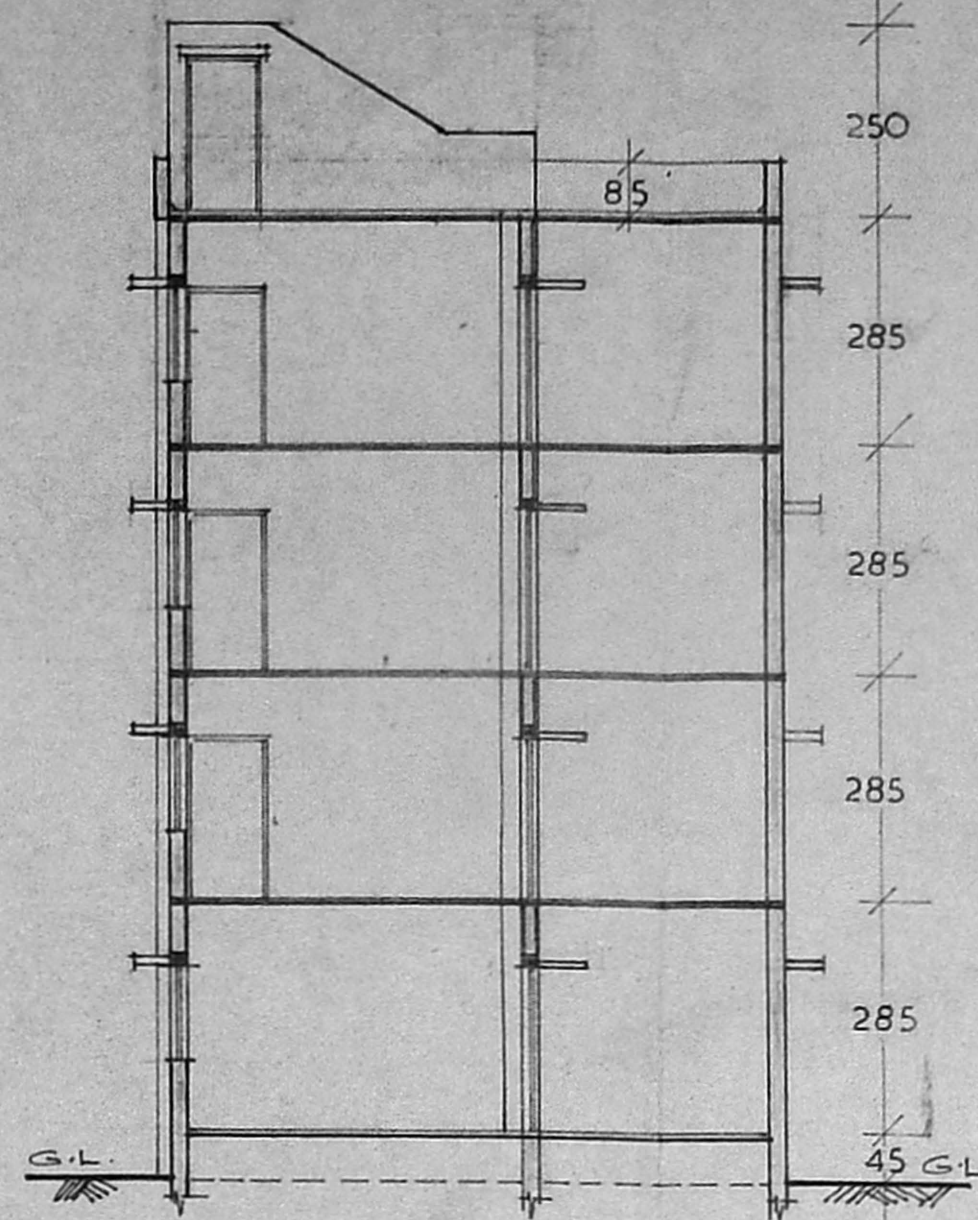

SECTION AA'

Planning Permit No. P. 11555/172/93
APPROVED
 SUBJECT TO THE CONDITIONS IN THIS OFFICE LETTER.
 No. 3928/93 Date 05.93
 FOR MEMBER SECRETARY
 MADRAS METROPOLITAN
 DEVELOPMENT AUTHORITY
 MADRAS - 600 008.

SCHEDULE OF JOINERY


D	DOOR	100 X 200
DI	DOOR	90 X 200
D	DOOR	75 X 200
DO	DOOR OPENING	90 X 200
W	WINDOW	132.5 X 120
WI	WINDOW	90 X 90
V	VENTILATOR	75 X 60

NOTES

- 1 ALL DIMENSION ARE IN CENTIMETERS
- 2 FIGURED DIMENSION SHALL BE FOLLOWED
- 3 WALL THICKNESS MAY BE MODIFIED BASED ON THE NATURE OF MASONRY WALL PROPOSED FOR CONSTRUCTION
- 4 COLUMNS, BEAMS, FOUNDATION ETC.... MAY BE ADOPTED AS PER STRUCTURAL DESIGN.
- 5 REF. FILE NO. P. 11555/172/93 (C.No. 3928/93)


ASST.	
Scrutiny	12/3/93
PART I	
PART II	
D.P.	

PLINTH AREA 56.00M²

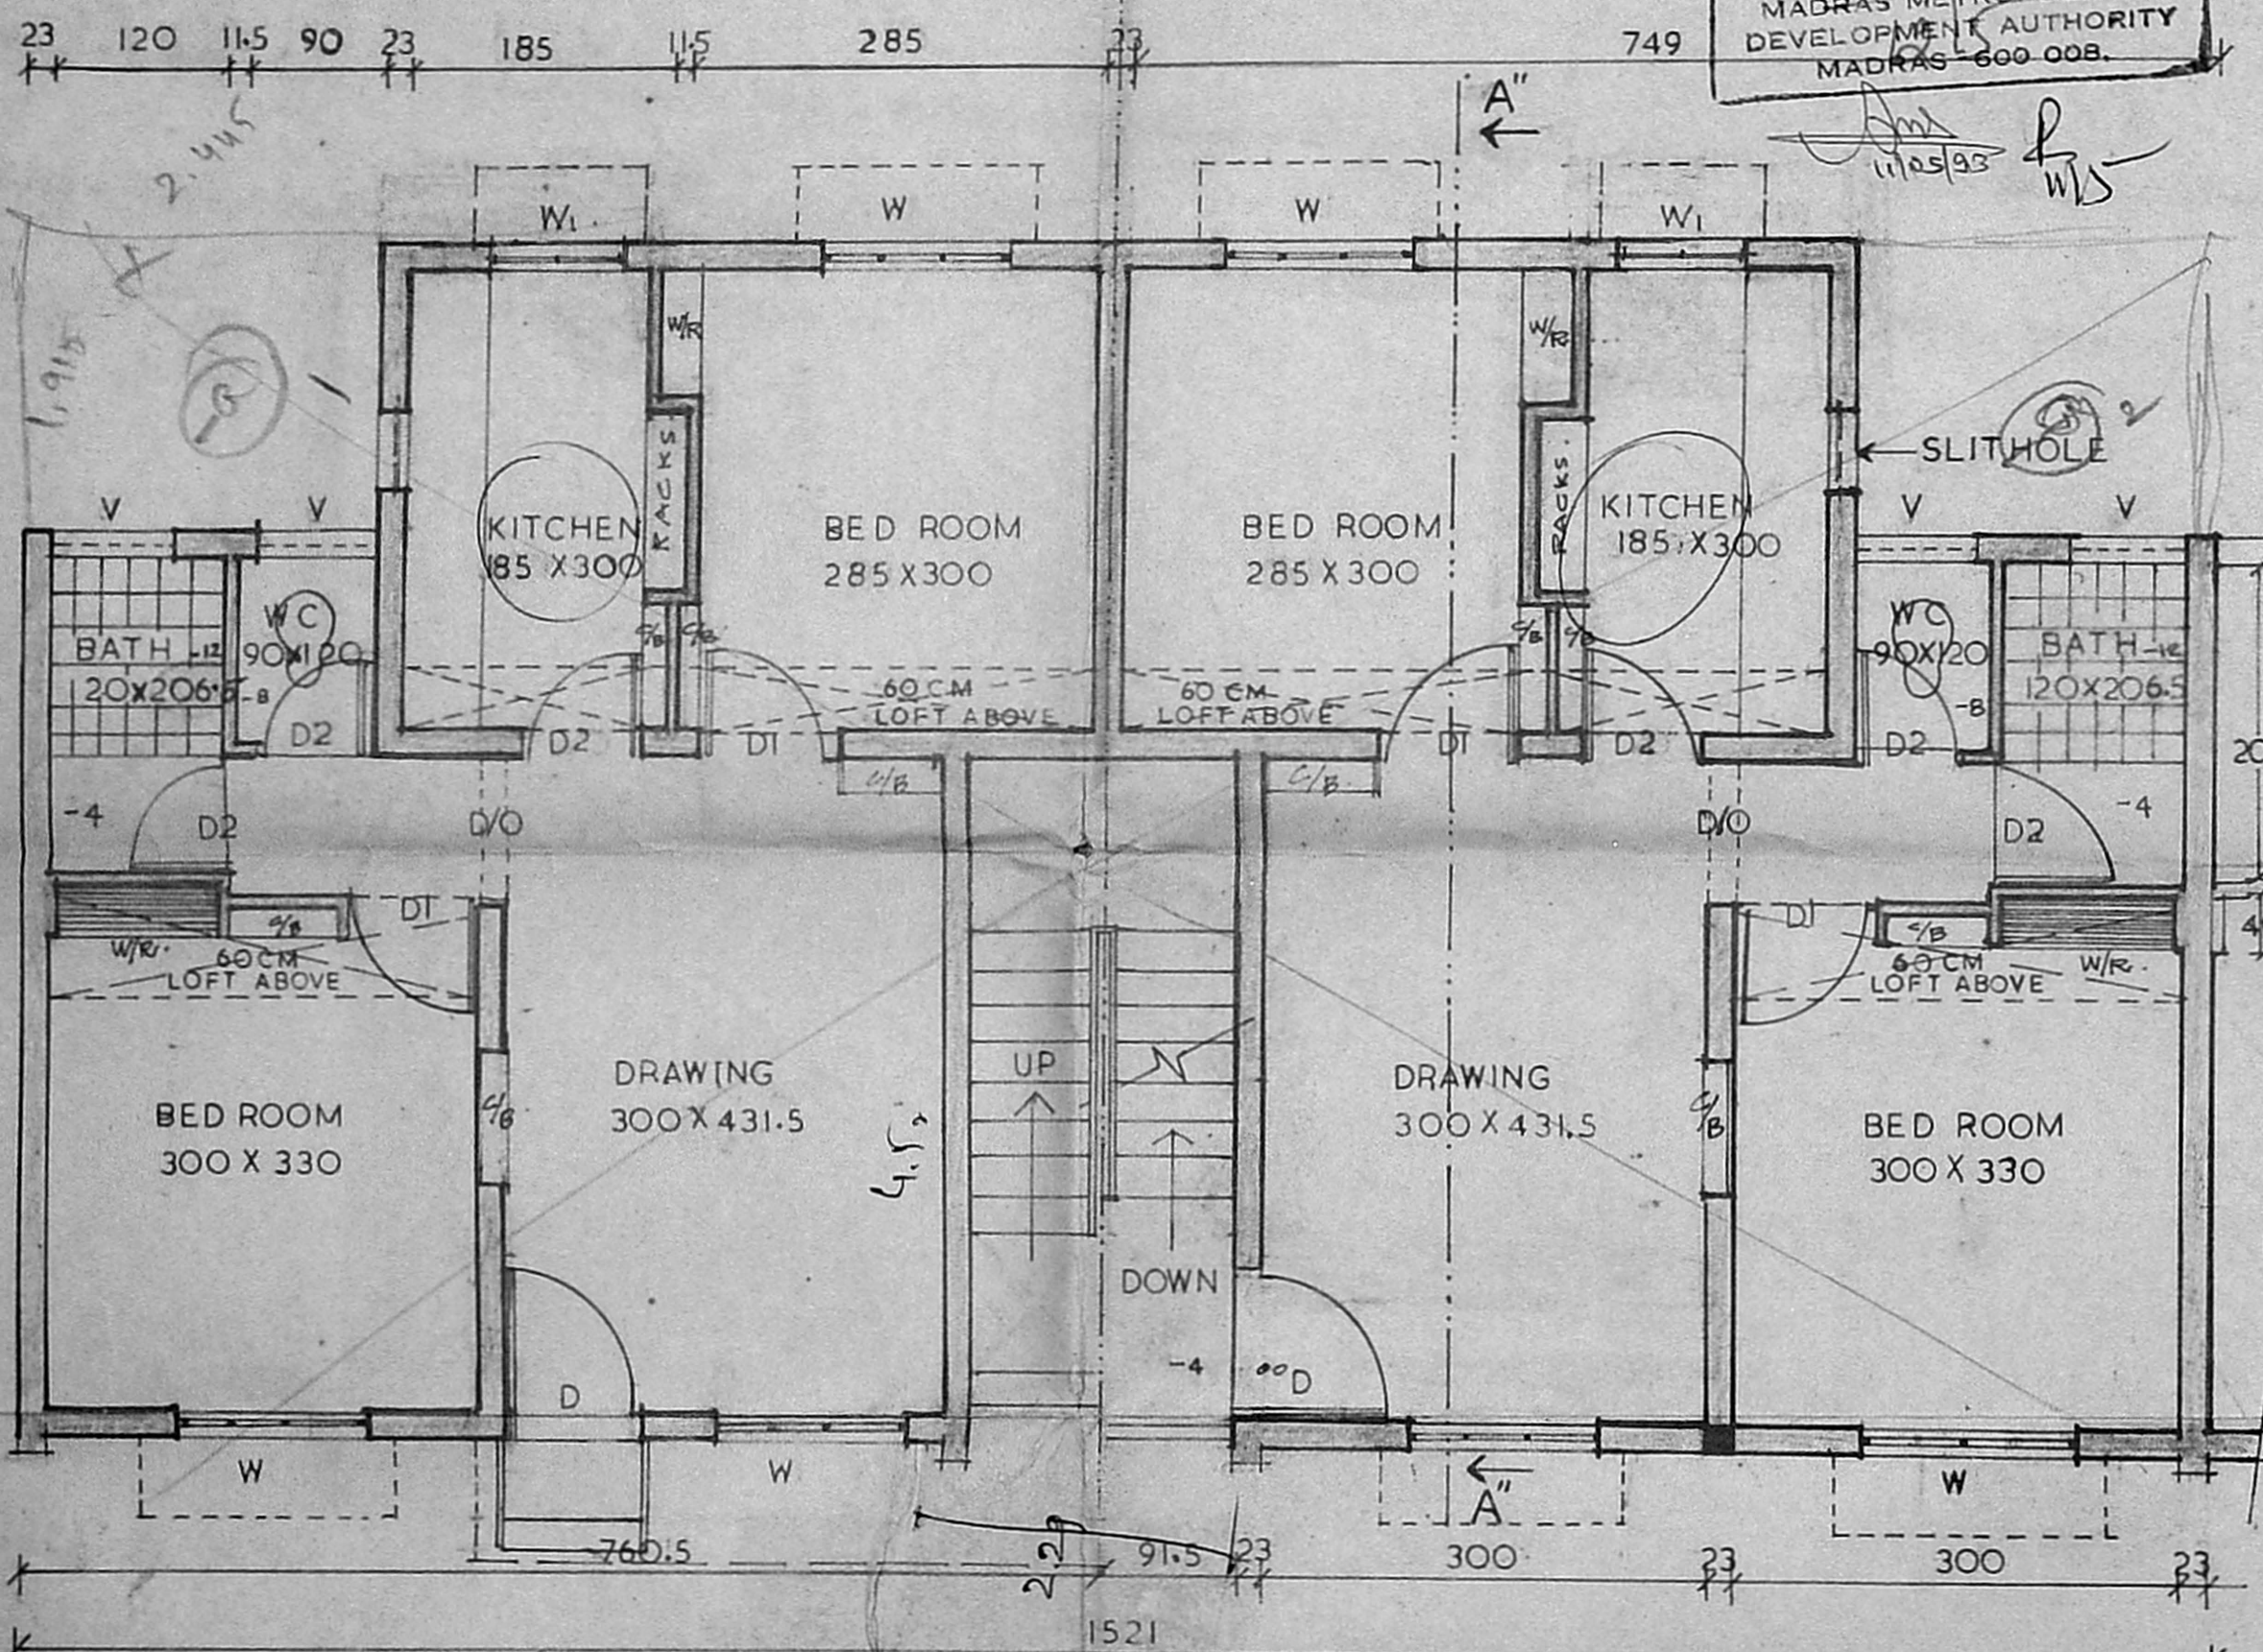

HALF GROUND FLOOR PLAN

HALF UPPER FLOOR PLAN
SCALE: 1:50

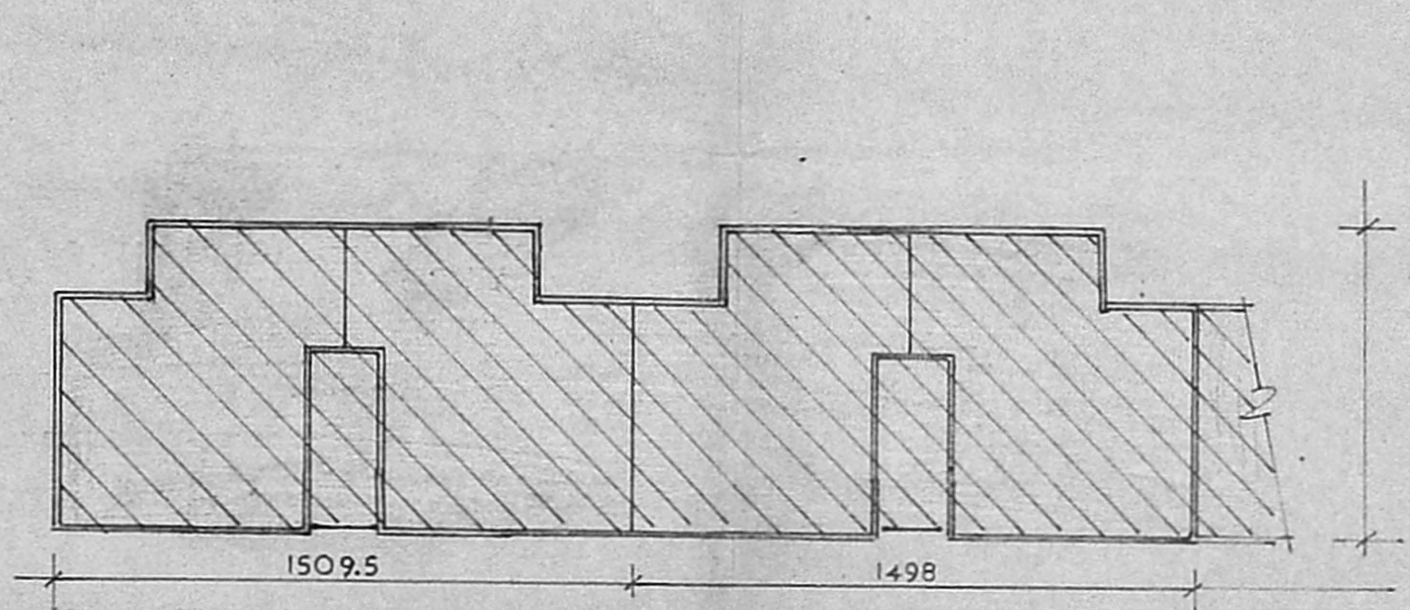

FORMATION
SCALE: 1:200

Handwritten note: 4.5 x 2.80 = 11.35 m

Handwritten note: 2 x 4.08

TAMILNADU HOUSING BOARD

DESIGN OF	C-TYPE
FLATS	
PULI	
HOUSING	
MAD	

ASST EXG. ENGINEER
TOWN PLANNER

EXECUTIVE ENGINEER & ADM. OFFICER,
Kalamnagar Karunanidhi Nagar Division
TAMILNADU HOUSING BOARD,
MADRAS-83.

CHIEF ENGINEER

SCHEDULE OF JOINERY

D	DOOR	90 X 200
D1	DOOR	75 X 200
W1	WINDOW	90 X 120
W2	WINDOW	475 X 120
W3	WINDOW	90 X 90
J	RCC JALRY	90 X 90

MM. 50 X B/PP No. 1
 C.No. B2/3823/93
 Security 12/3/93
 PART I
 PART II

NOTES

- 1 ALL DIMENSIONS ARE IN CENTIMETRES.
- 2 SINCE LOWLEVEL SLAB PROVIDED AT 226 LEVEL IN THE WC ROOM THE R.C. JALRY 'J' HAS TO BE PLACED JUST BELOW THE LOWLEVEL SLAB WITH SILL LEVEL AT 165.
- 3 THE WALL THICKNESS MAY BE MODIFIED BASED ON THE NATURE OF MASONRY WALL PROPOSED FOR CONSTRUCTION.
- 4 FIGURED DIMENSIONS SHALL BE FOLLOWED.
- 5 FOR REFERENCE FILE No. TP1/8745/92.


AREA DETAILS

PLINTH AREA/FLAT 38.50 SQ.M
 36 m²

Head Rn
 4.5 x 2.5 = 11.25 m²


TAMIL NADU HOUSING BOARD

DESIGN OF	D TYPE FLATS
FOR	PULIYUR HOUSING SCHEME MADRAS.
DRAWN	U. Subramanian 4/3/93
CHECKED	10/3/93
ASST. EXE. ENGINEER	
TOWN PLANNER	SENIOR PLANNER
CHIEF ENGINEER	
S.D.No	10 93

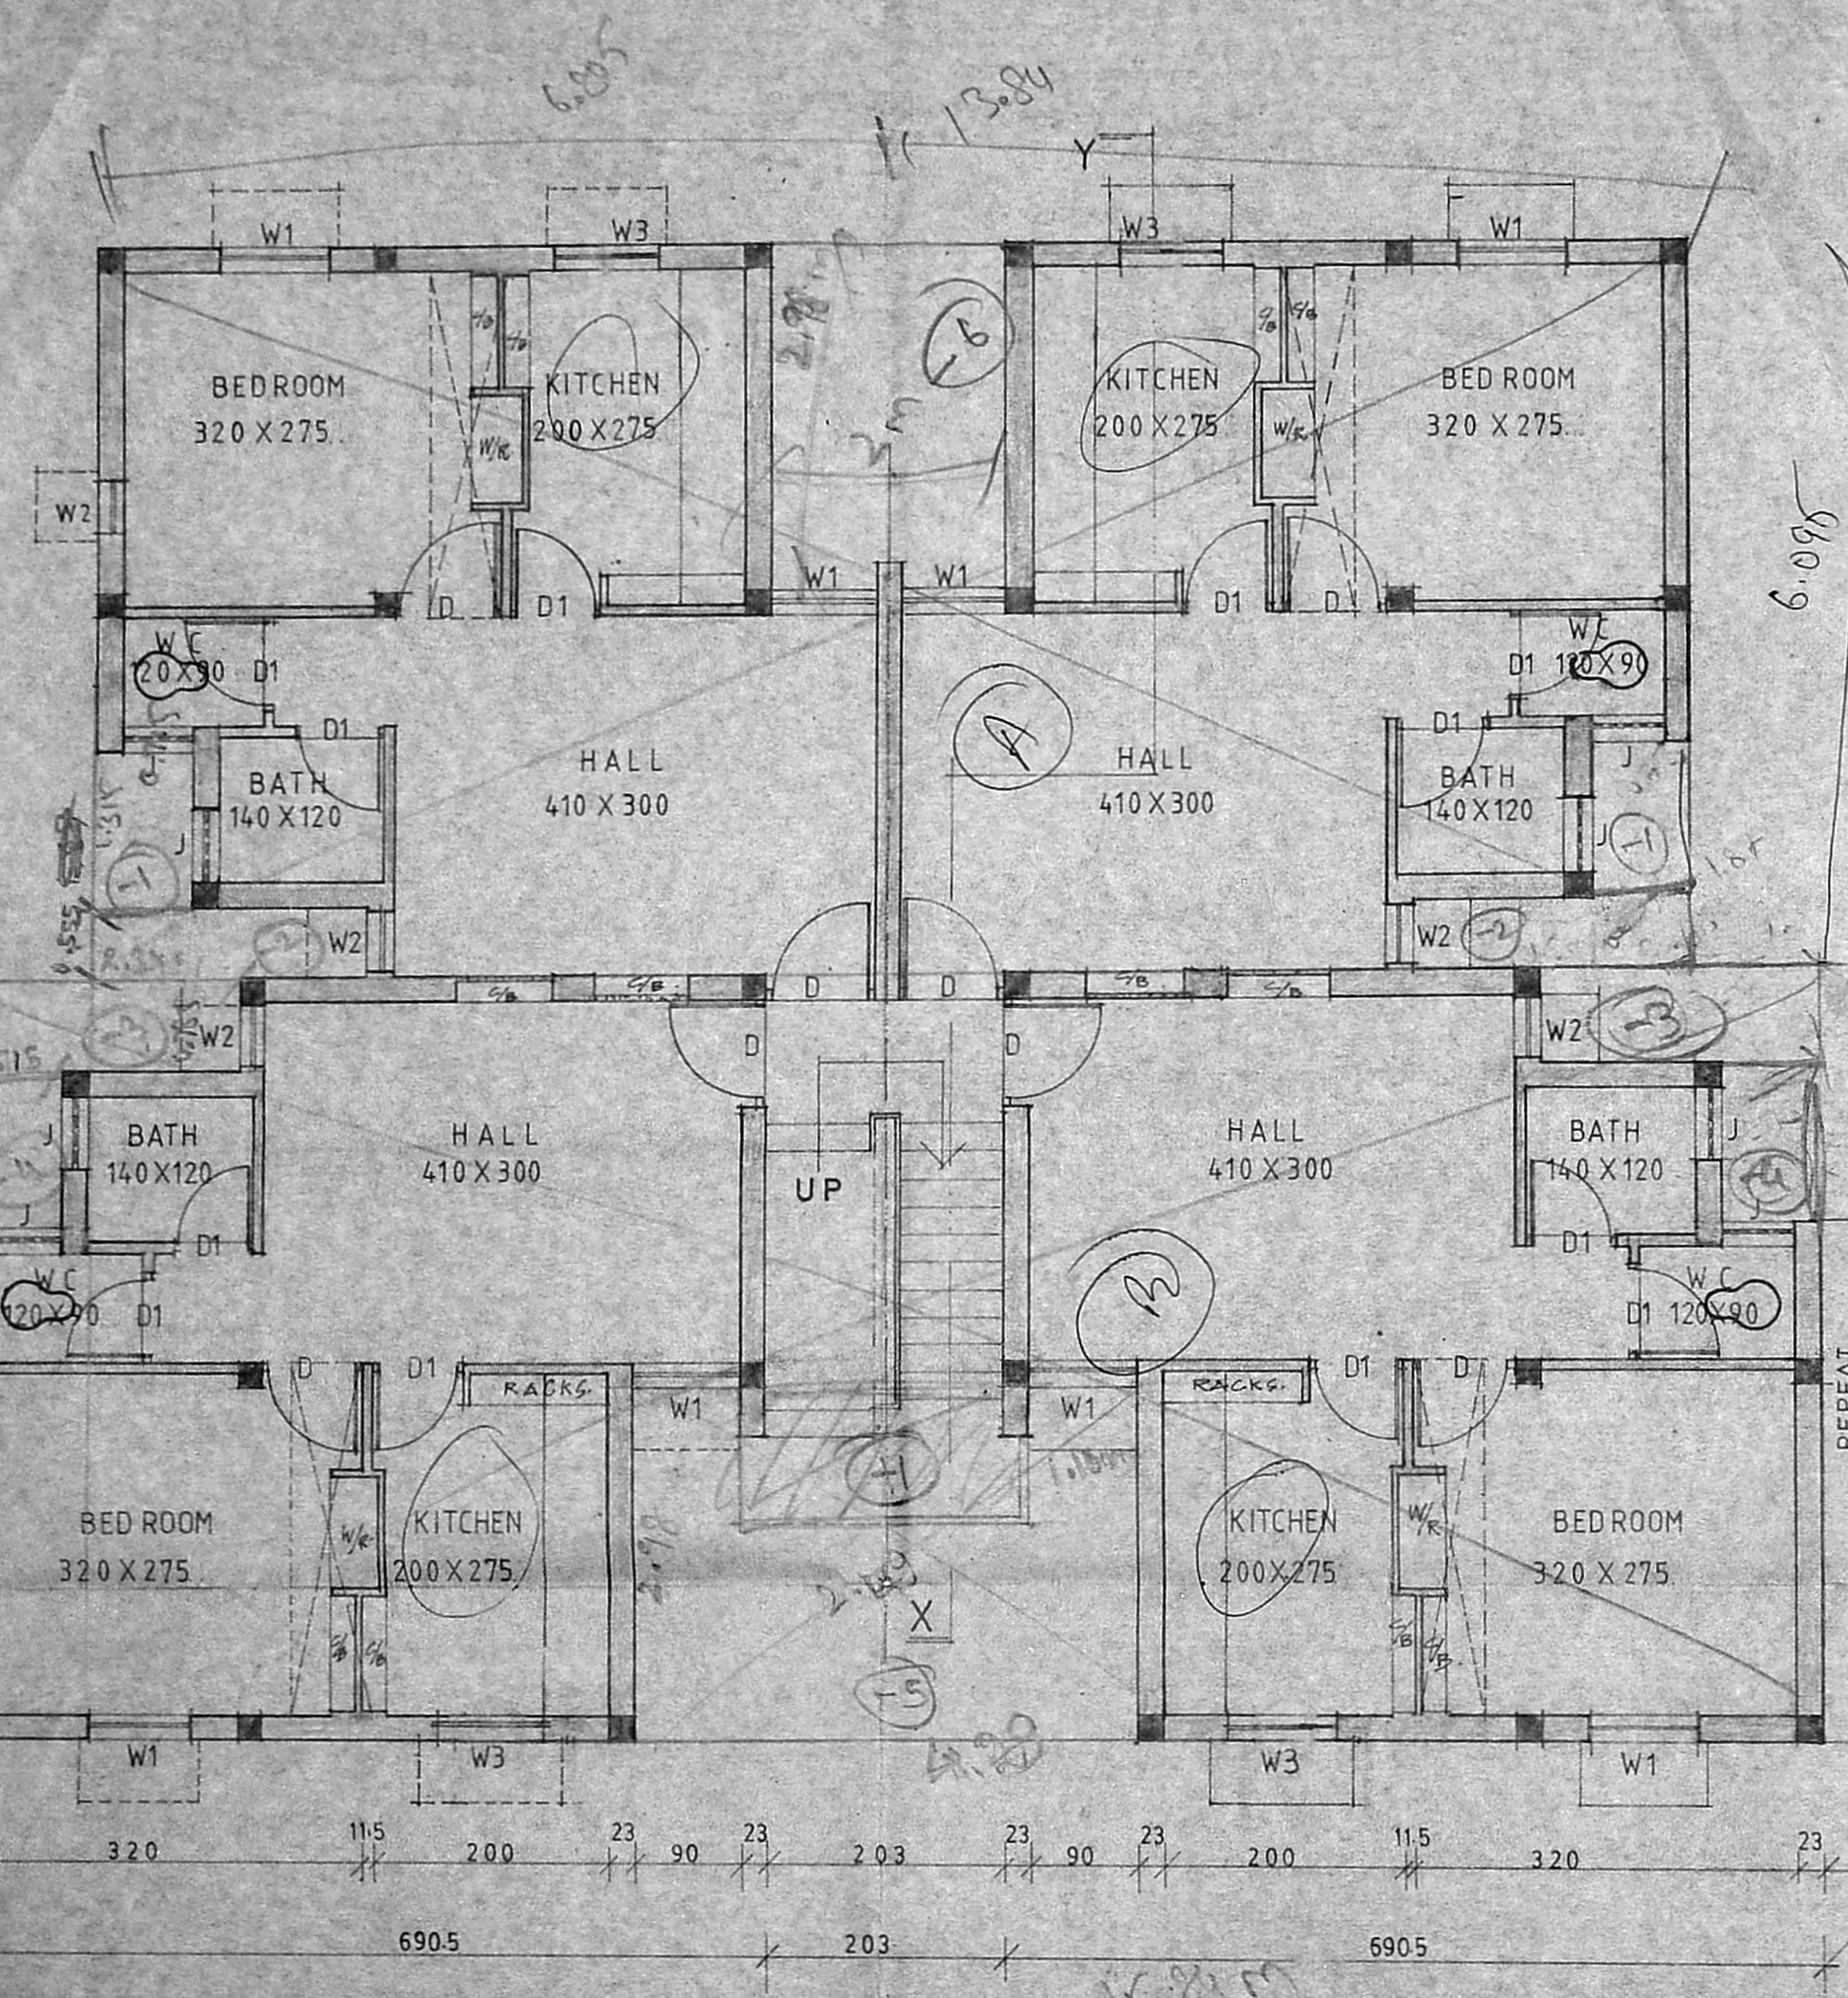


HALF GROUND AND HALF UPPER FLOOR PLAN

SCALE 1:50

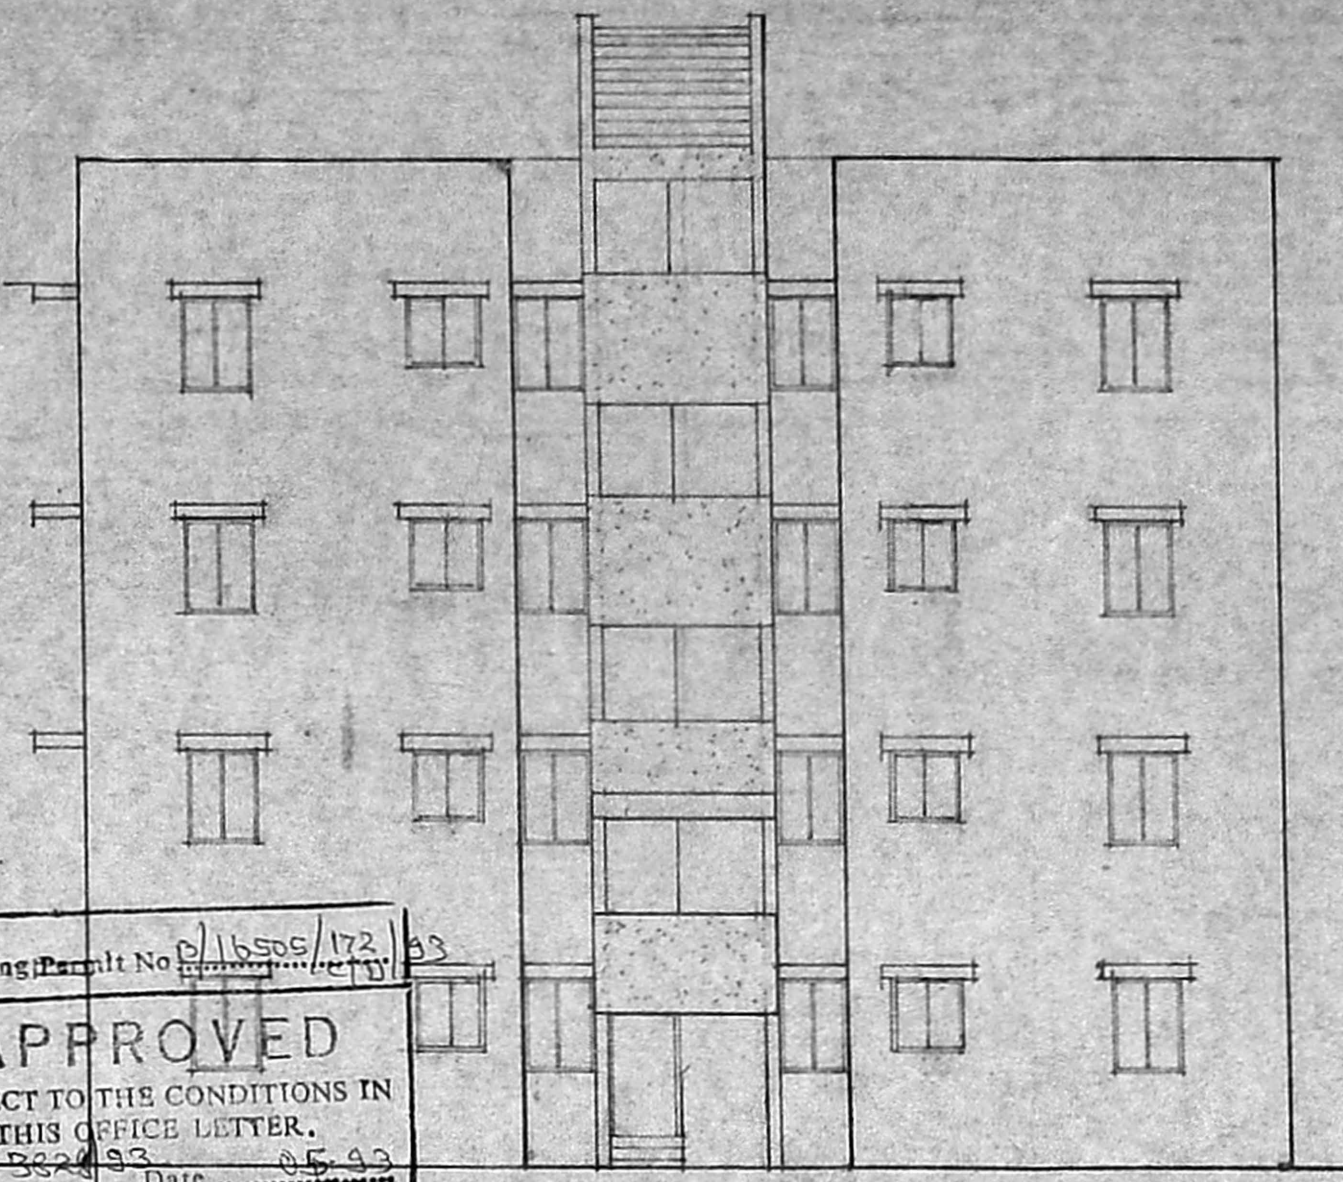


Planning Permit No. P/16505/172/93
APPROVED
 SUBJECT TO THE CONDITIONS IN THIS OFFICE LETTER.
 No. 13324/93, Date. 05.03.93
 FOR MEMBER SECRETARY
 MADRAS METROPOLITAN DEVELOPMENT AUTHORITY
 MADRAS - 600 008.

FRONT ELEVATION

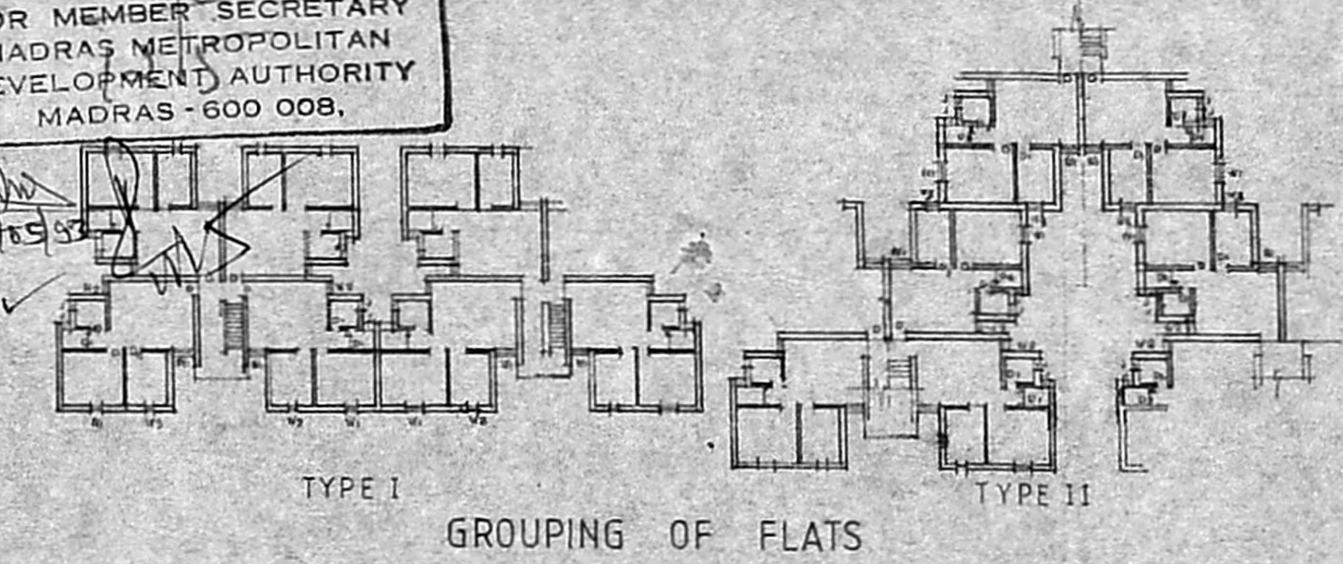


GROUPING OF FLATS

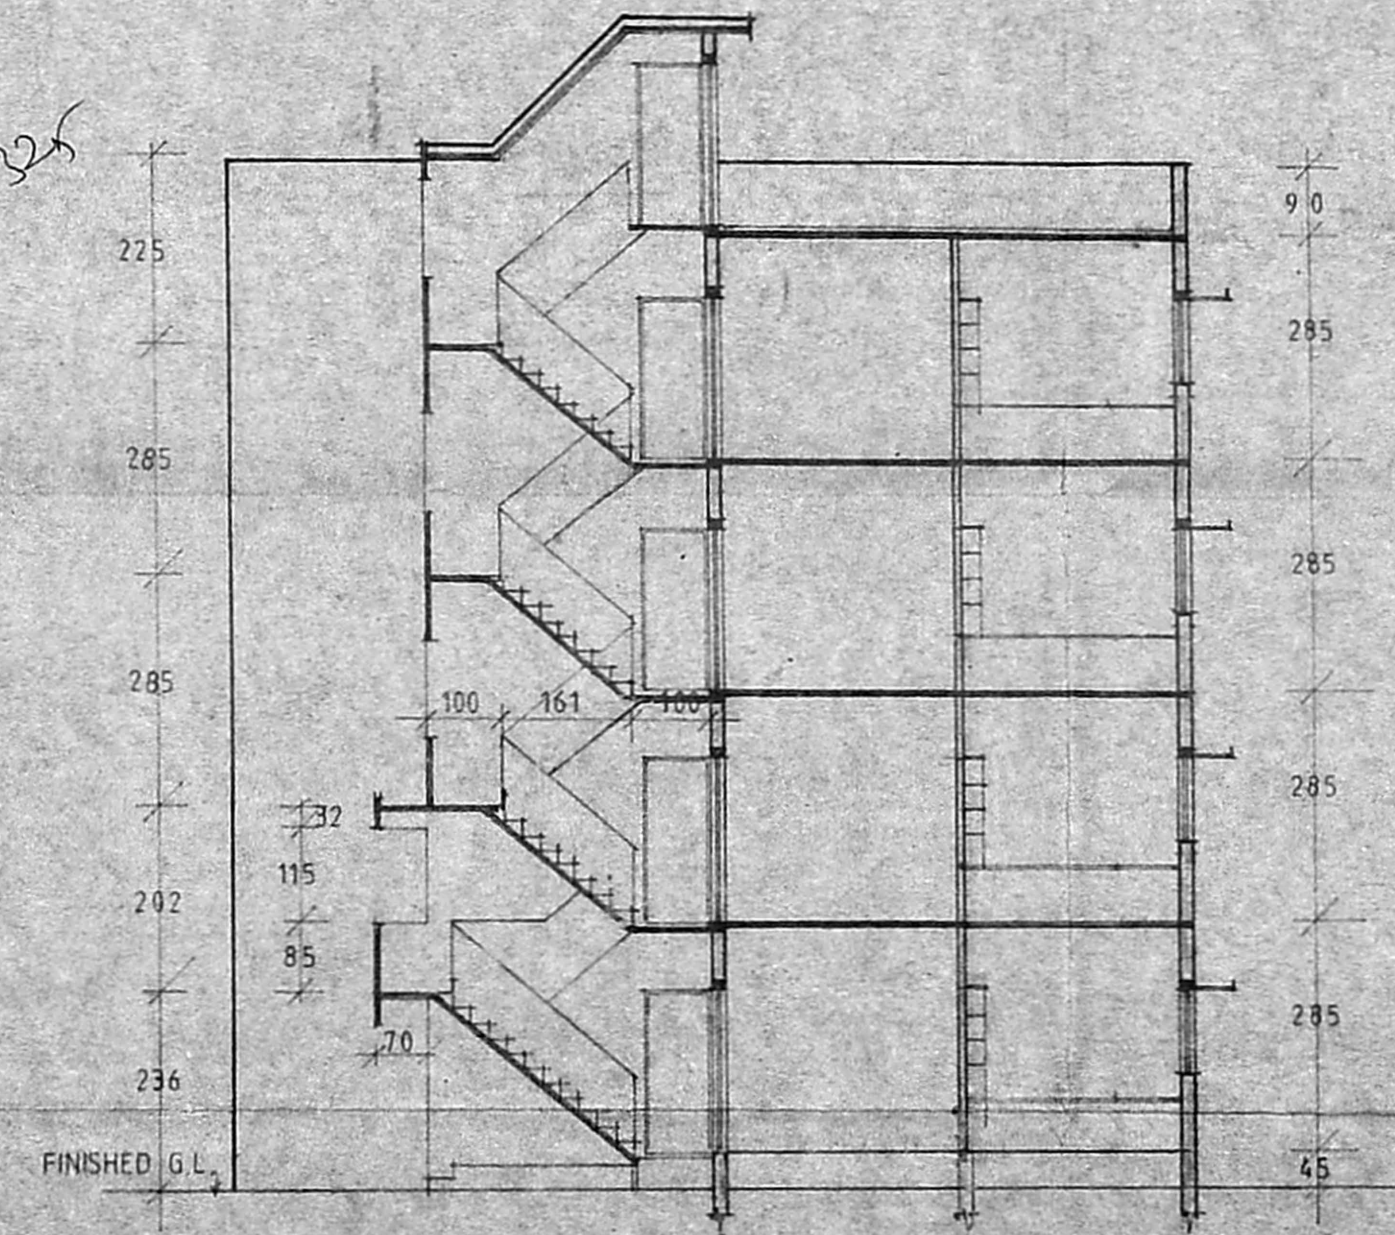


SECTION ON X-Y

SCALE 1:100


Dharmaram
 EXECUTIVE ENGINEER & ADM. OFFICER,
 K. Rajanagar Varunanidhi Nagar Division
 TAMILNADU HOUSING BOARD,
 MADRAS-83.

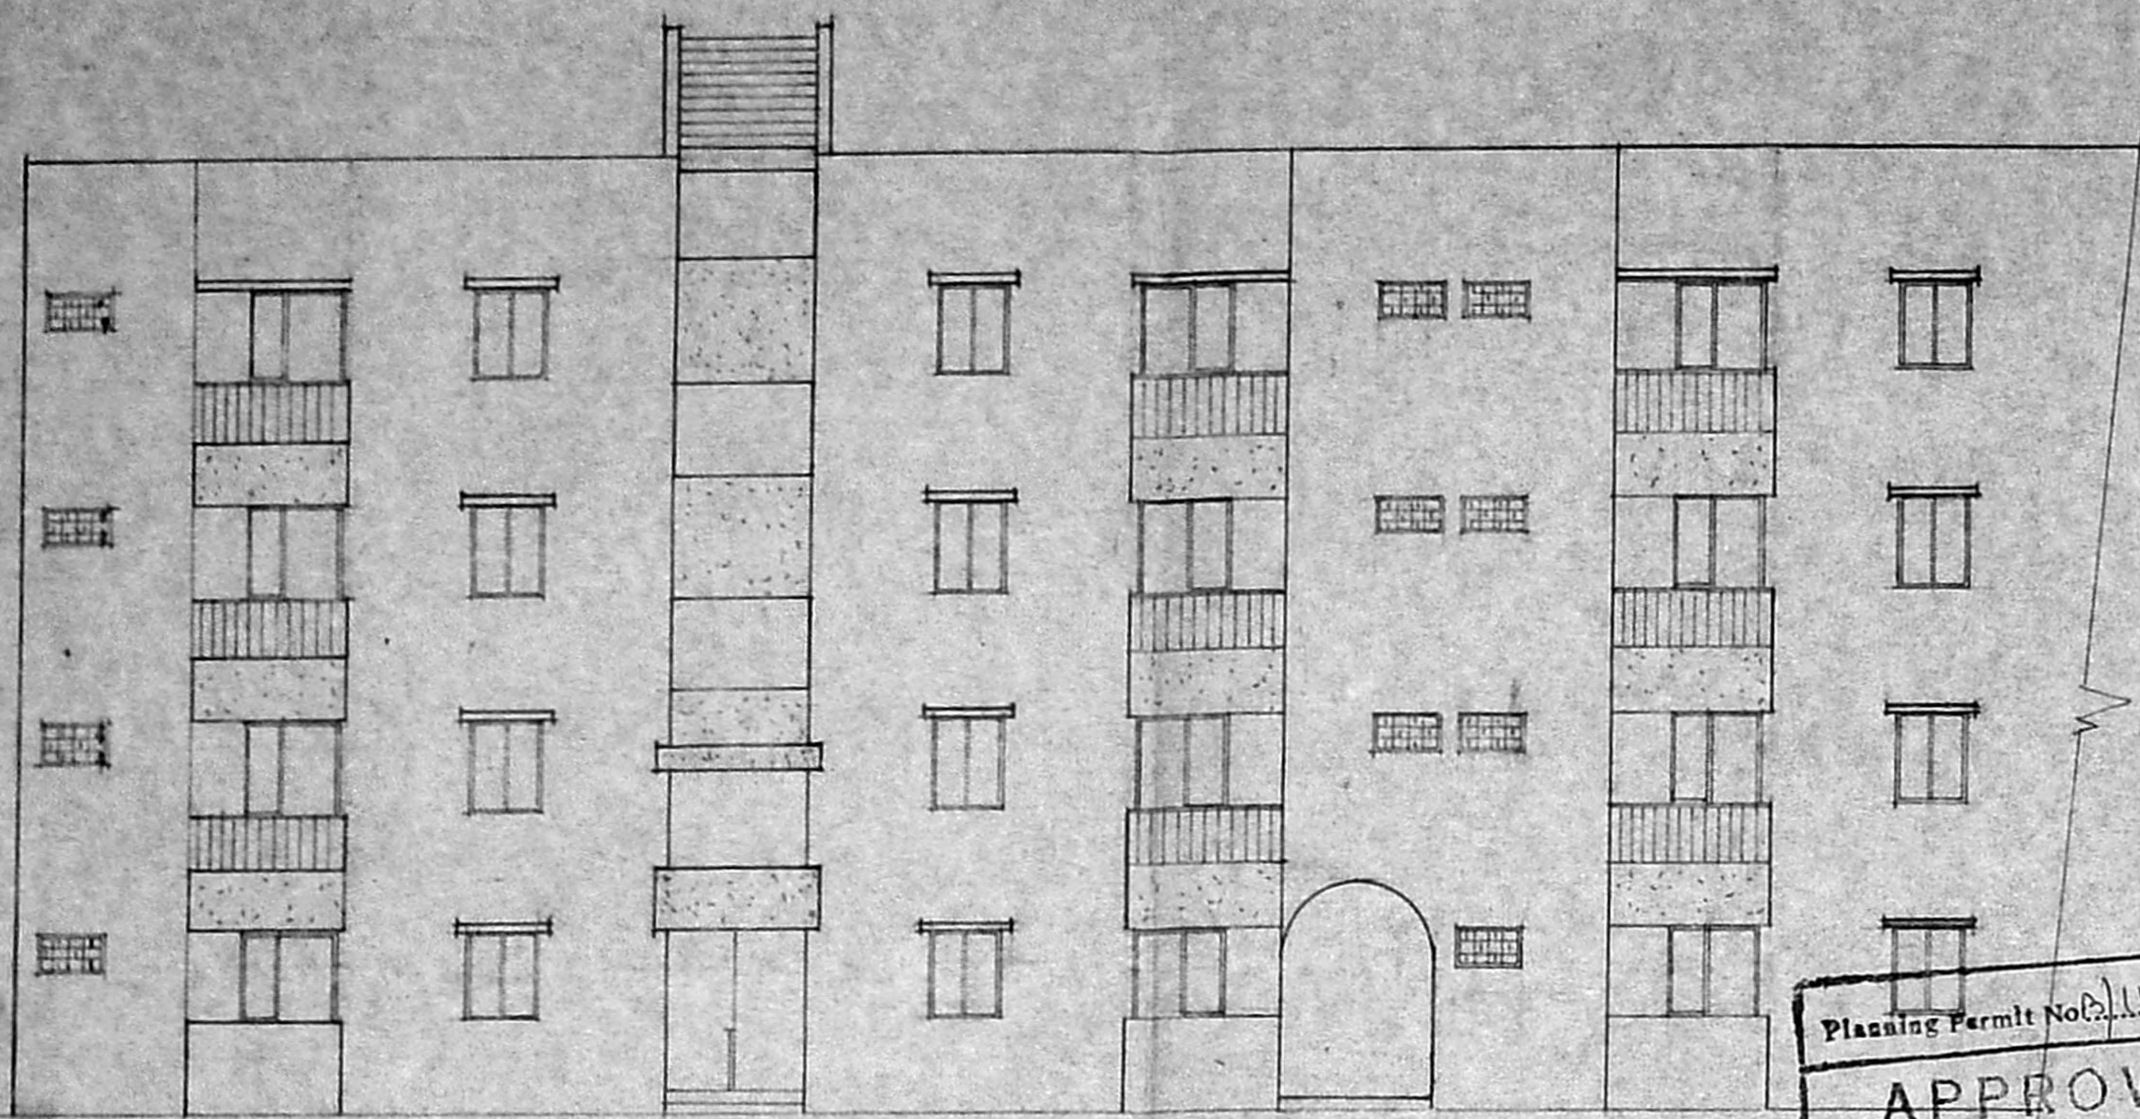

ELEVATION

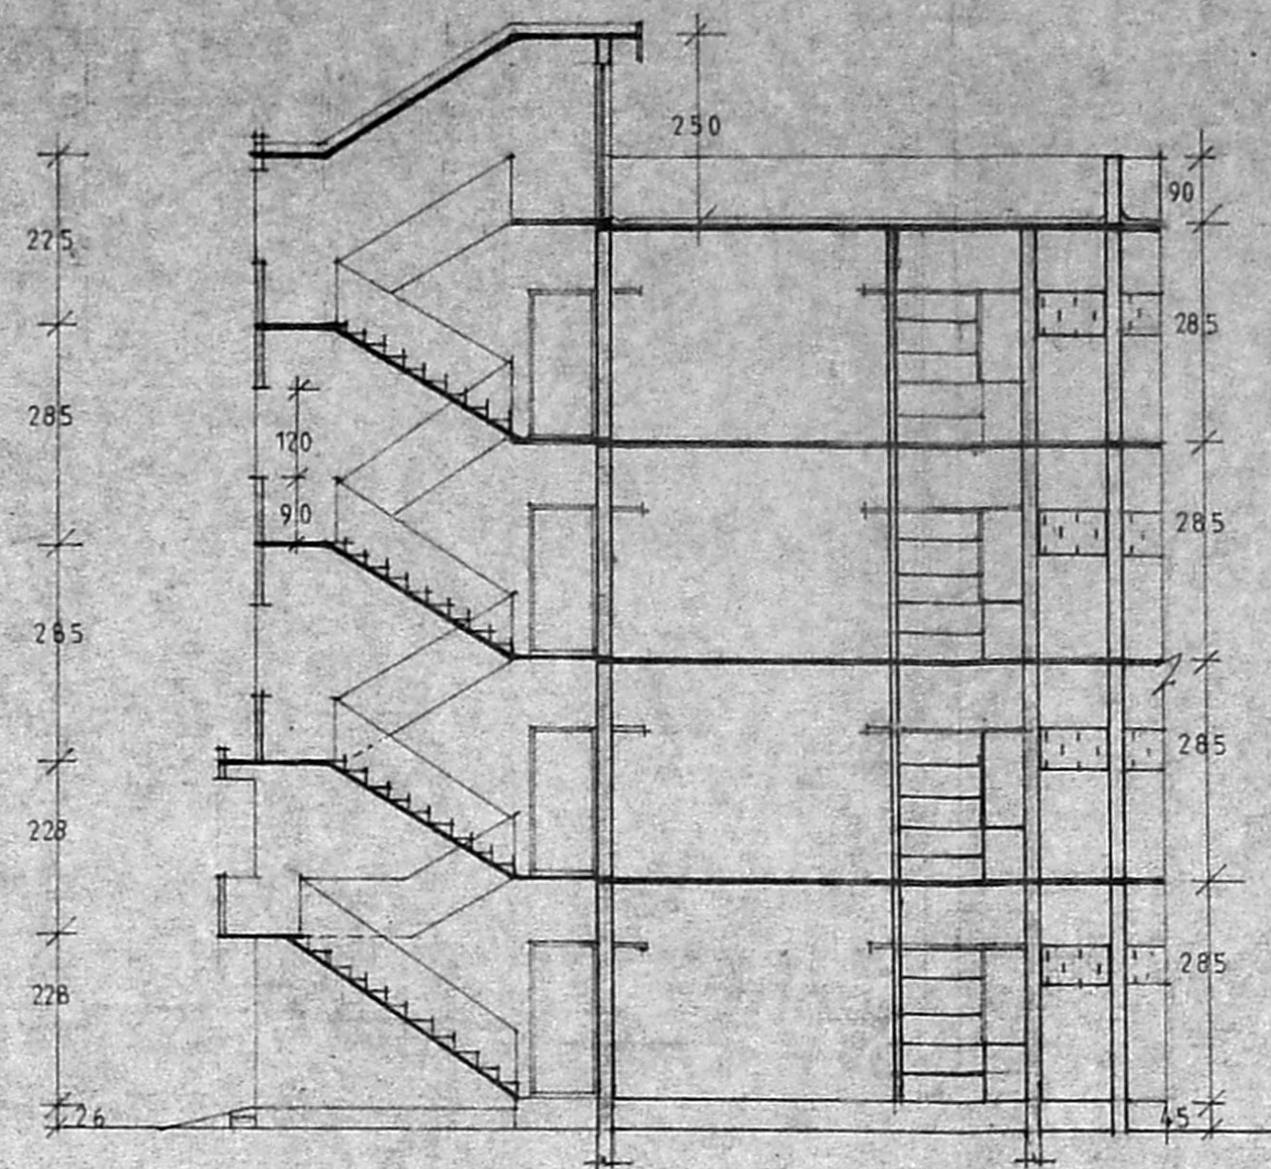


SECTION ON A A

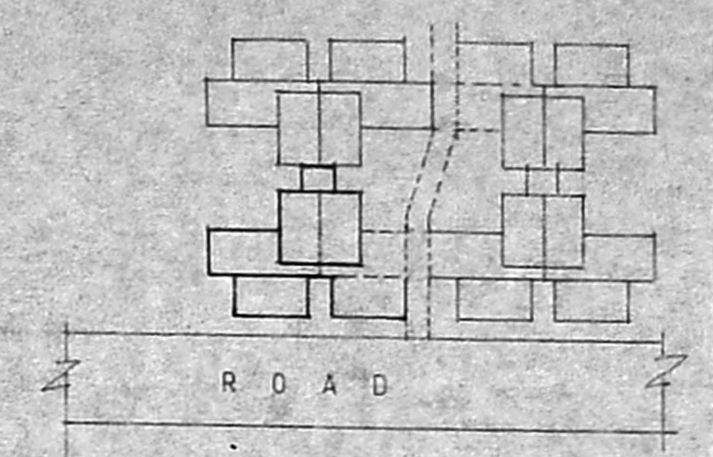


FORMATION

Planning Permit No. 116505/172/193
APPROVED
 SUBJECT TO THE CONDITIONS IN THIS OFFICE LETTER.
 No. 3828/93 Date 05.93
 FOR MEMBER SECRETARY
 MADRAS METROPOLITAN
 DEVELOPMENT AUTHORITY
 MADRAS-600 008.

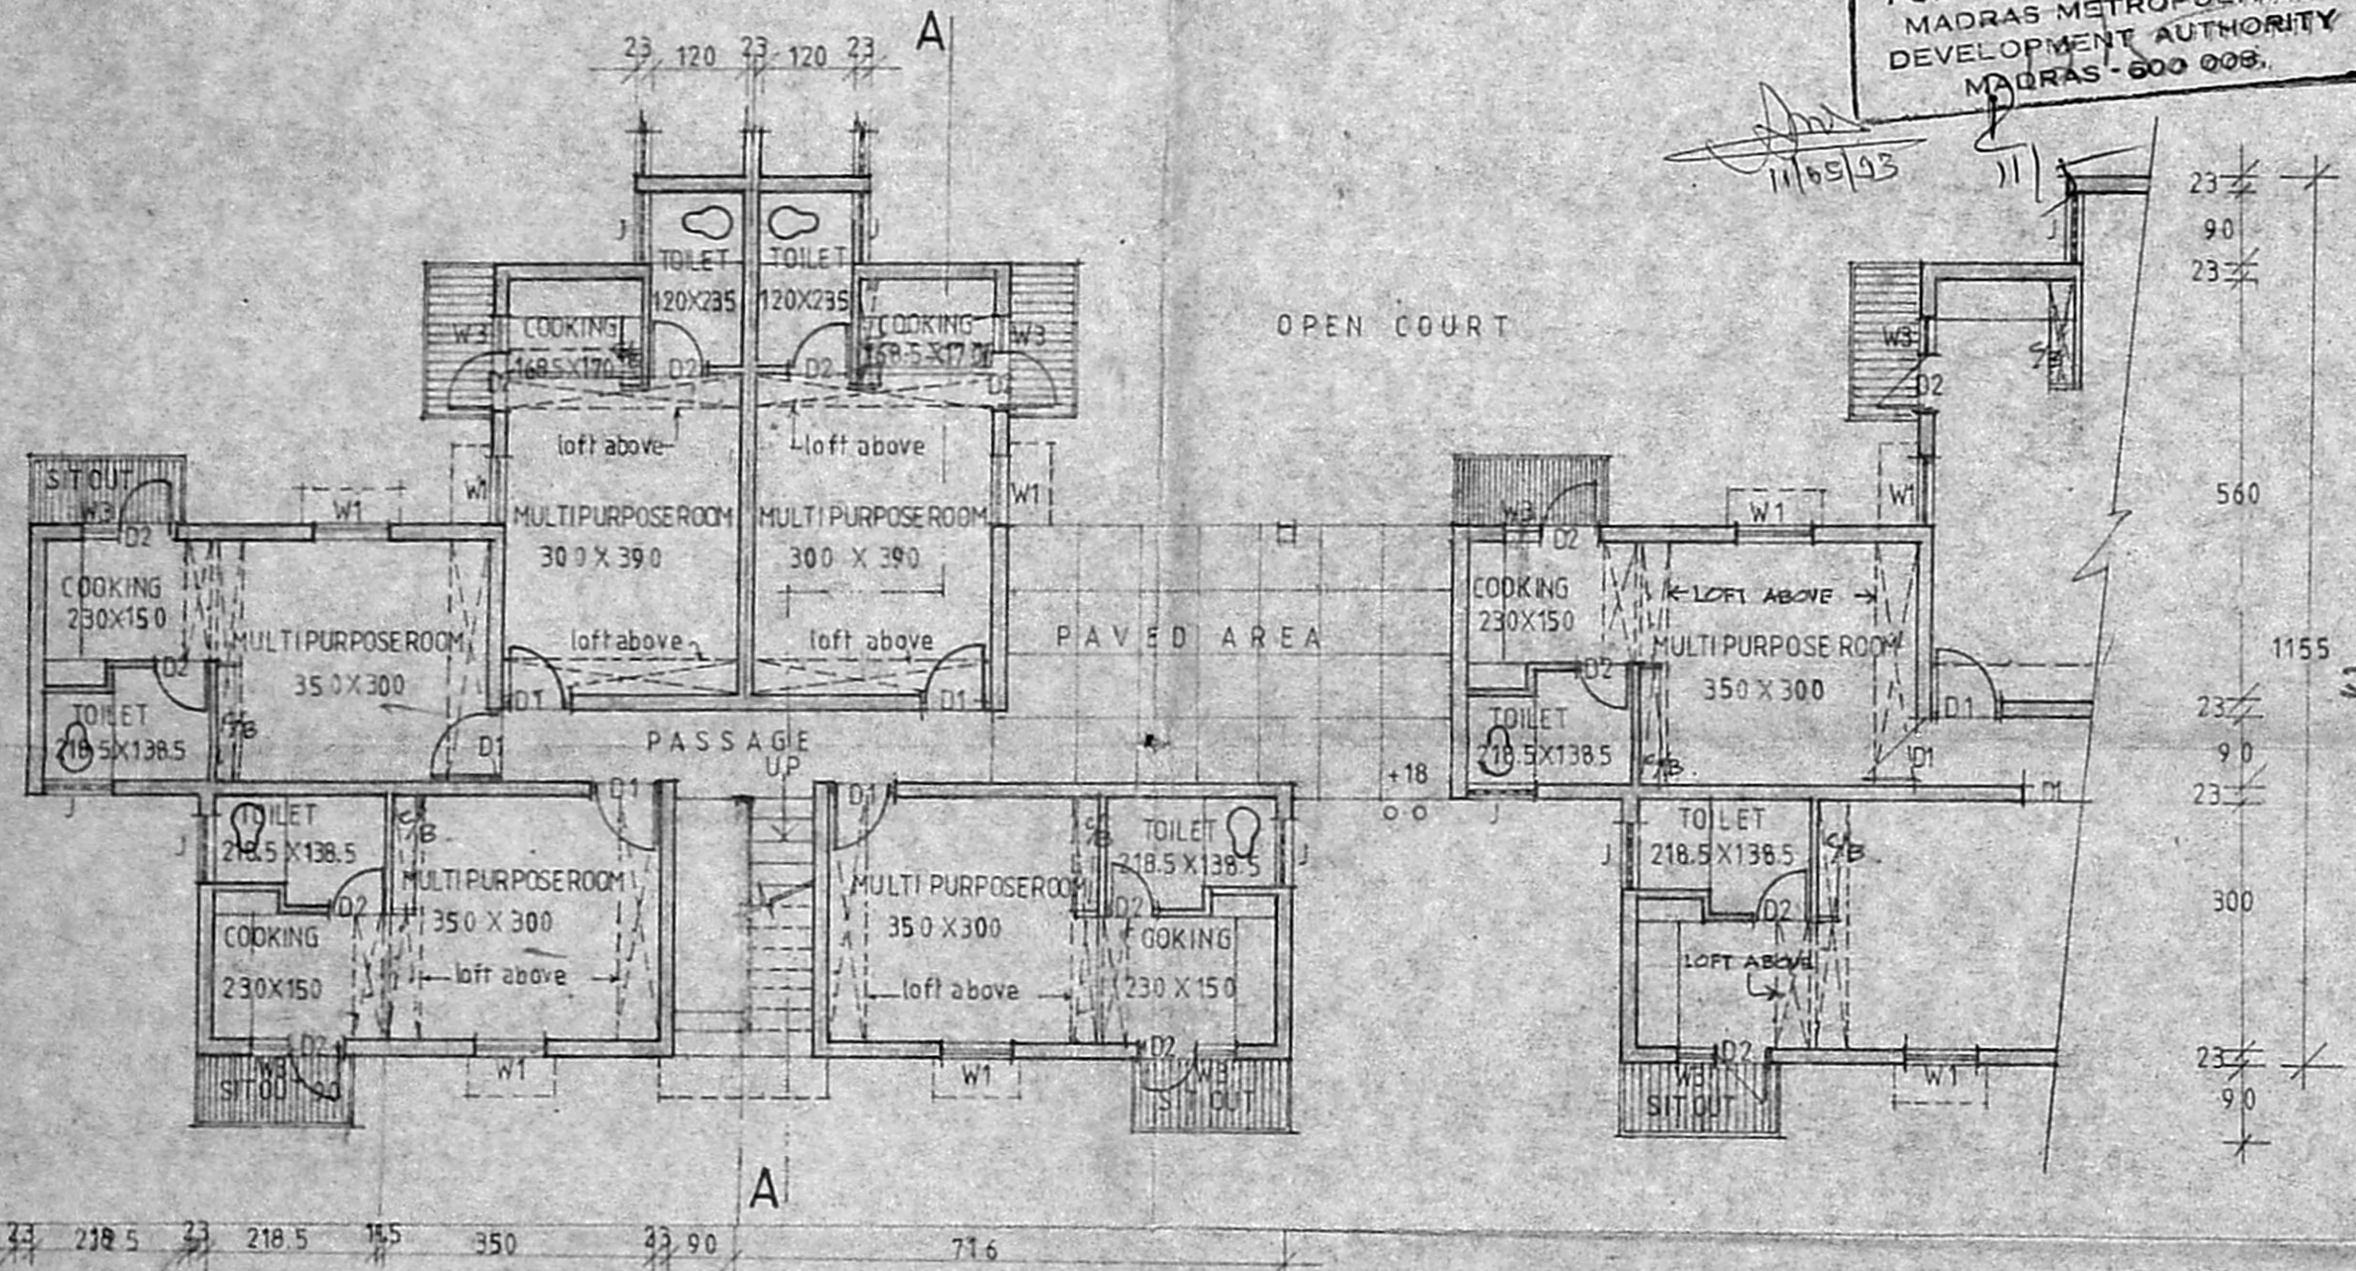

GROUND FLOOR PLAN

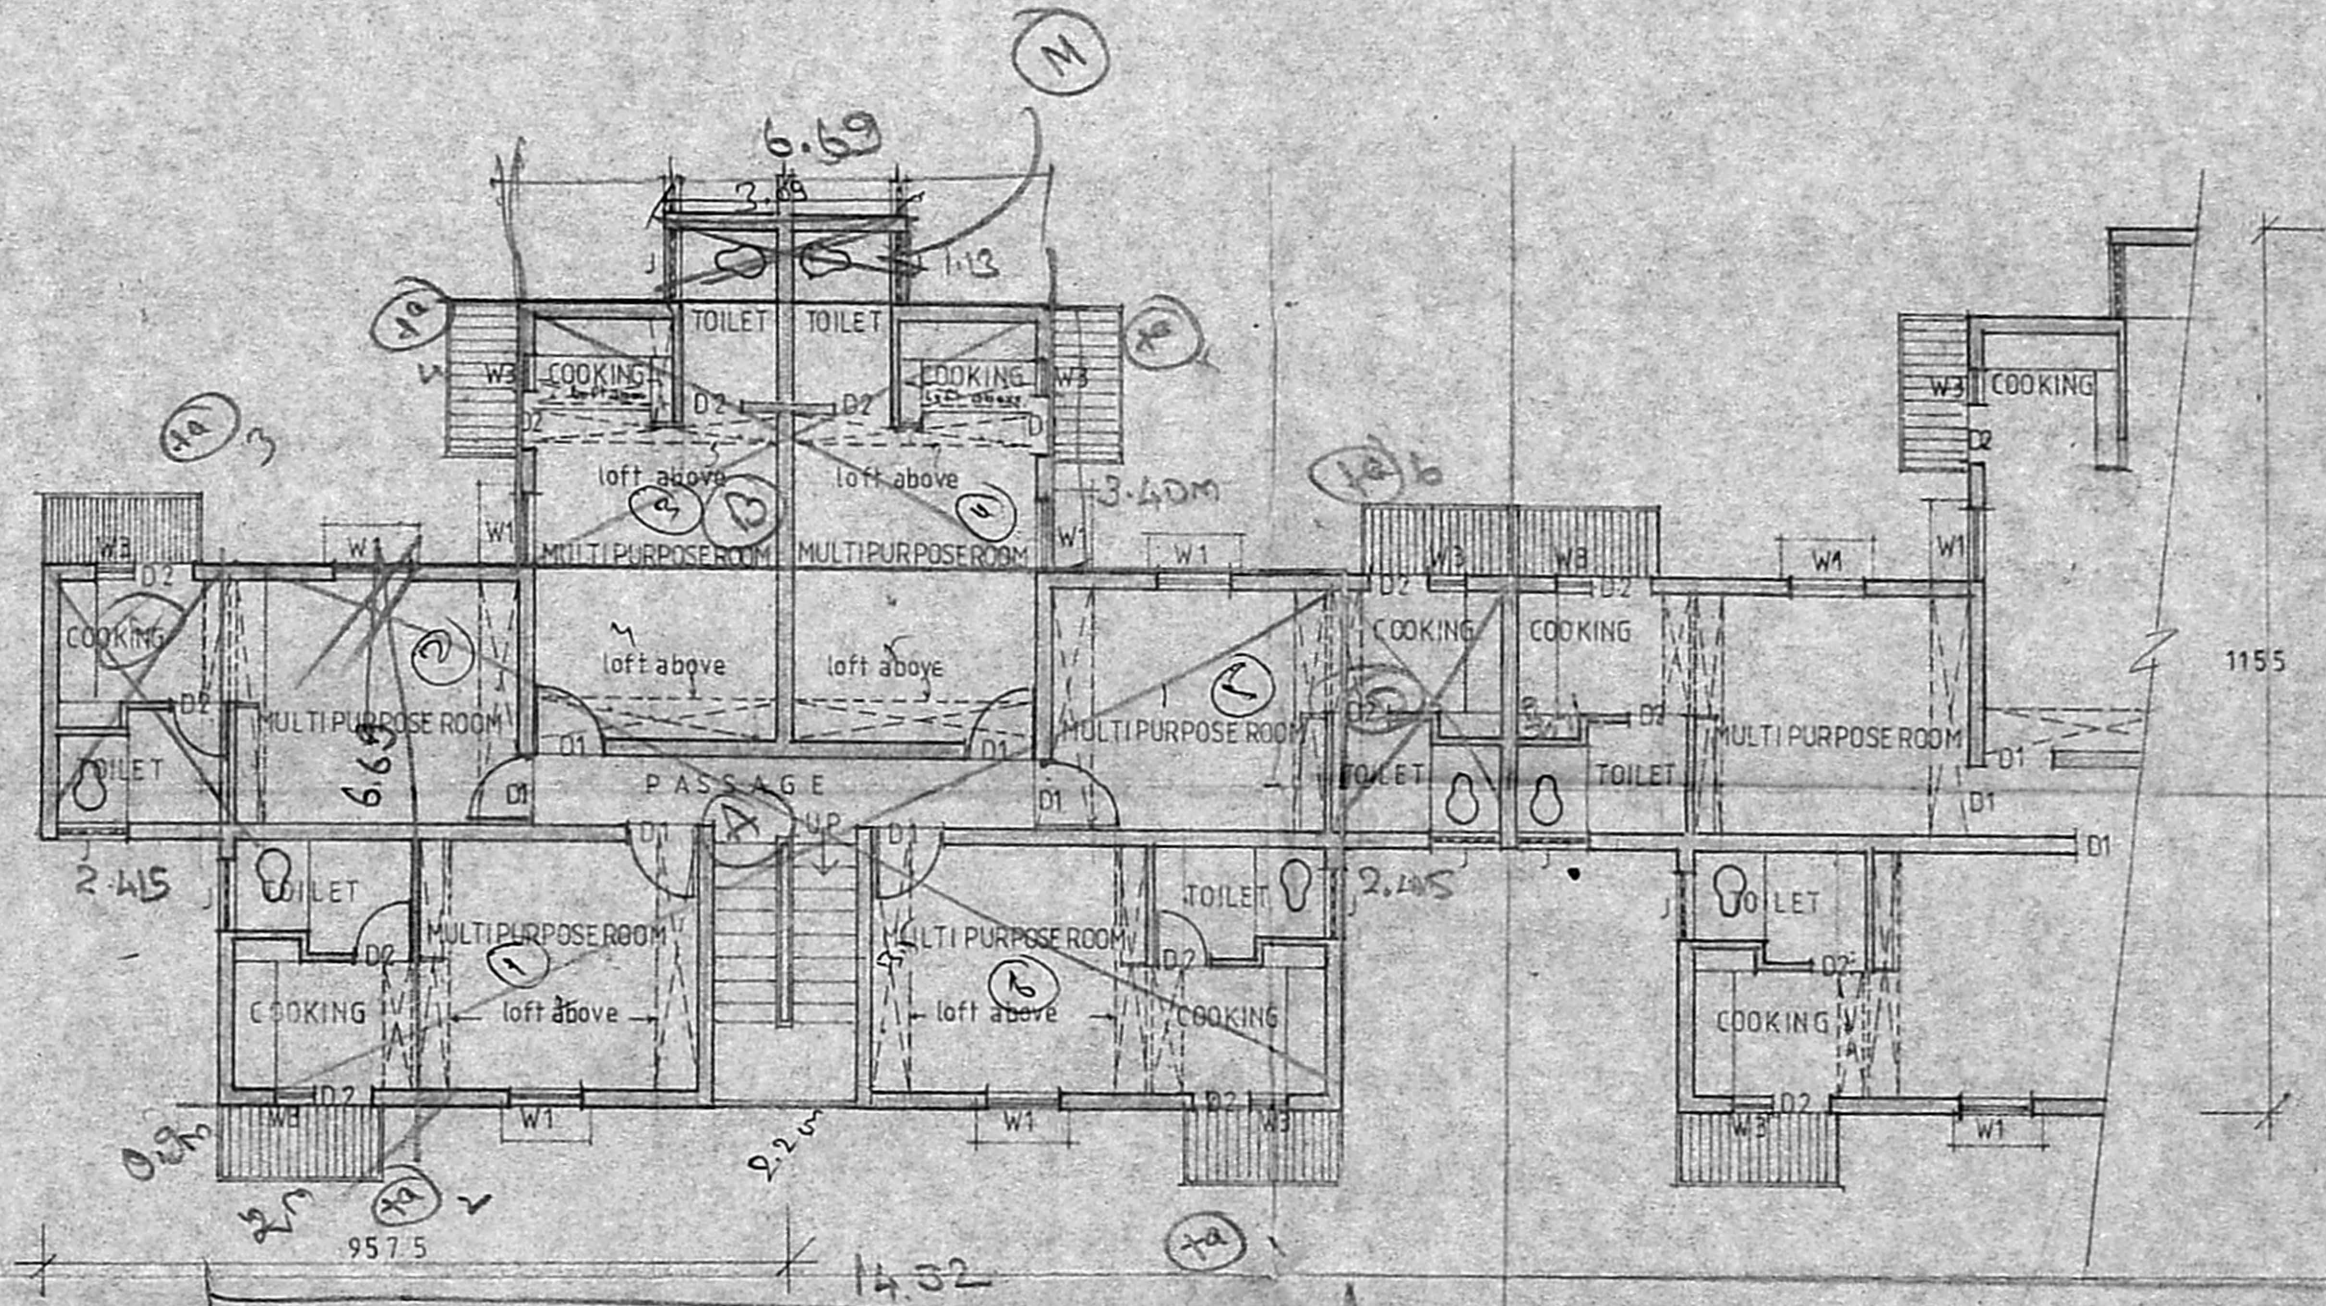

TYPICAL FLOOR PLAN (FIRST, SECOND & THIRD)

SCHEDULE OF JOINERY

D	DOOR	100 X 200
D1	DOOR	90 X 200
D2	DOOR	75 X 200
W	WINDOW	1325 X 120
W1	WINDOW	90 X 120
W2	WINDOW	475 X 120
W3	WINDOW	475 X 105
J	R.C. JALLI	90 X 130

WINDA BILIPIN
 C.No. B2 3828/93
 Sundry
 PART I
 PART II

NOTES A.P. B.P.

- ALL DIMENSIONS ARE IN CENTIMETRES
- SINCE LOWLEVEL SLAB PROVIDED AT 225 LEVEL IN THE W.C ROOM THE R.C JALLI J HAS TO BE PLACED JUST BELOW THE LOWLEVEL SLAB WITH SILL LEVEL AT 165
- THE WALL THICKNESS MAY BE MODIFIED BASED ON THE NATURE OF MASONARY WALL PROPOSED FOR CONSTRUCTION
- FIGURED DIMENSIONS SHALL BE FOLLOWED
- FOR REF FILE NO

AREA DETAILS

PLINTH AREA / FLAT 24.00 SQ.M
 (HALF SITOUT)

TAMILNADU HOUSING BOARD

DESIGN OF E-TYPE FLATS FOR PULIYOUR HOUSING SCHEME MADRAS.
 SCALE 1:100

TOWN PLANNER SENIOR PLANNER

EXECUTIVE ENGINEER & ADM. OFFICER,
 Kalaignar Karunanidhi Nagar Division
 TAMILNADU HOUSING BOARD,
 MADRAS-83.

CHIEF ENGINEER SD No 11 93