




REVISED PLAN

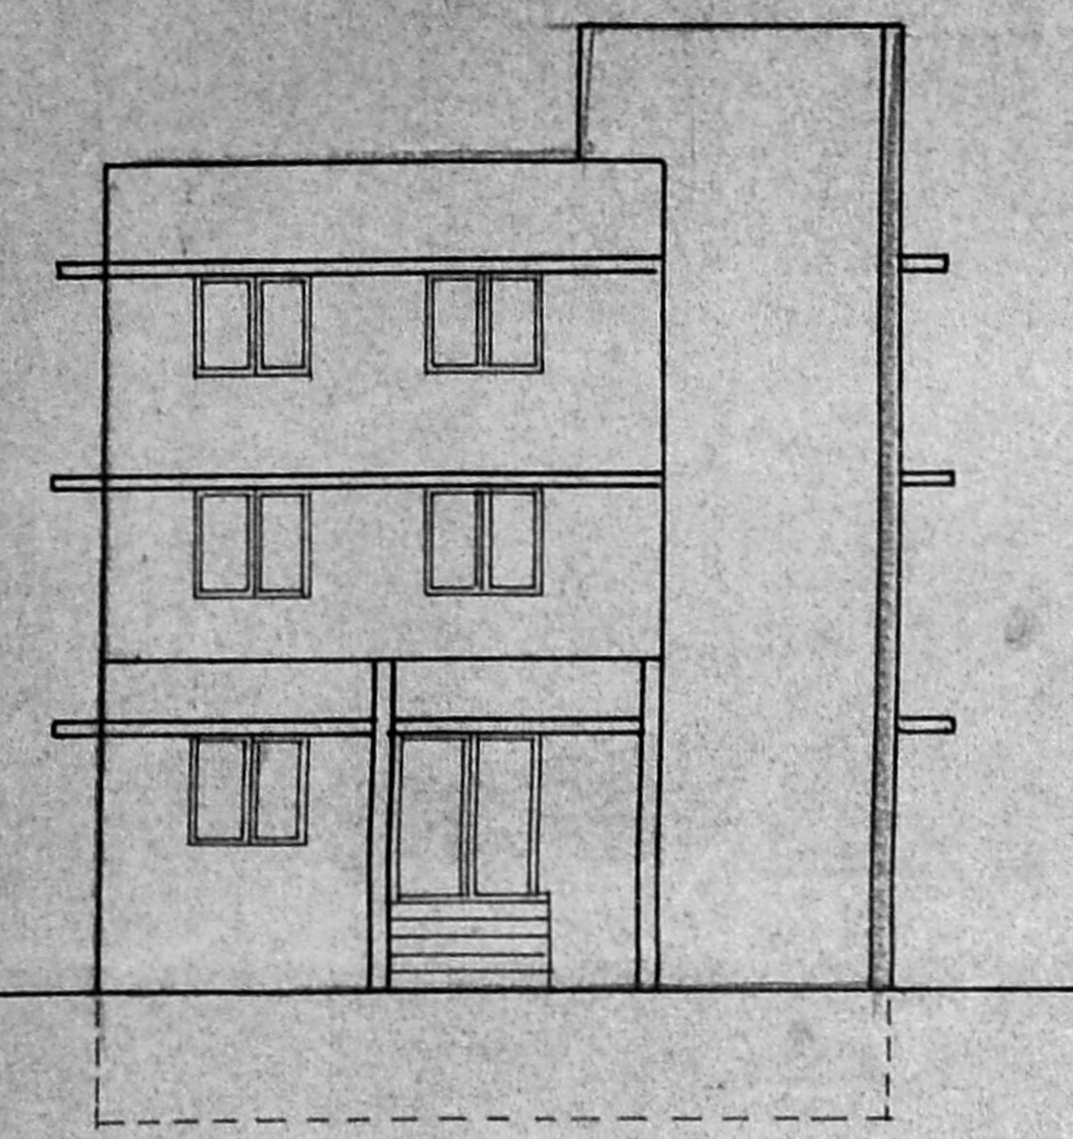


FRONT ELEVATION

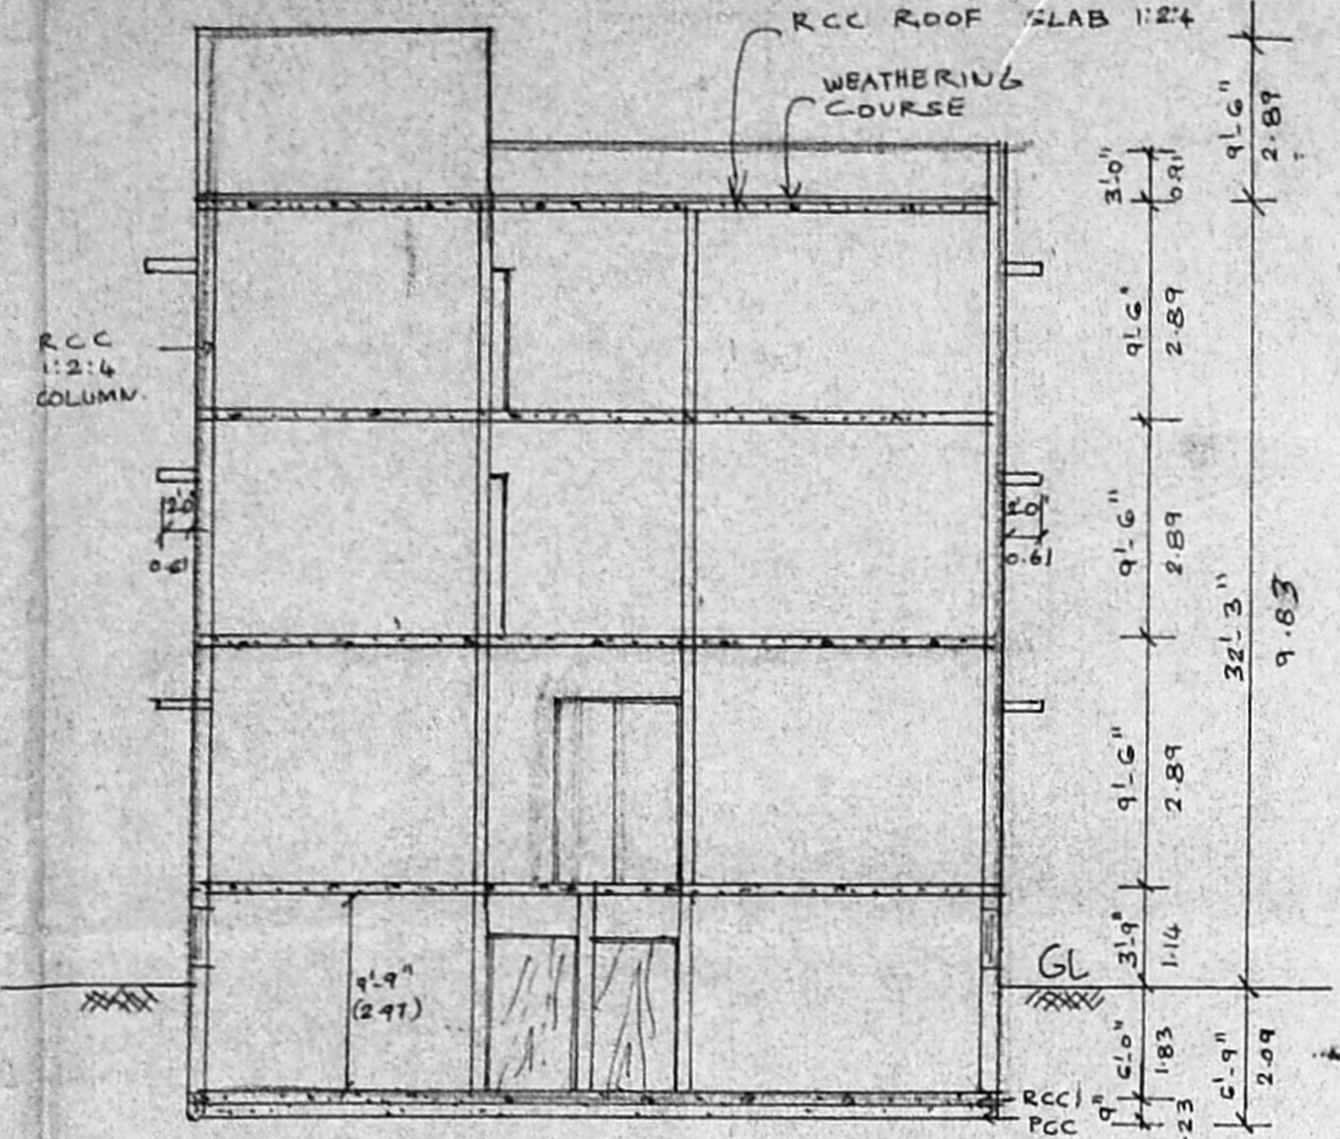


SECTION - 'AB'

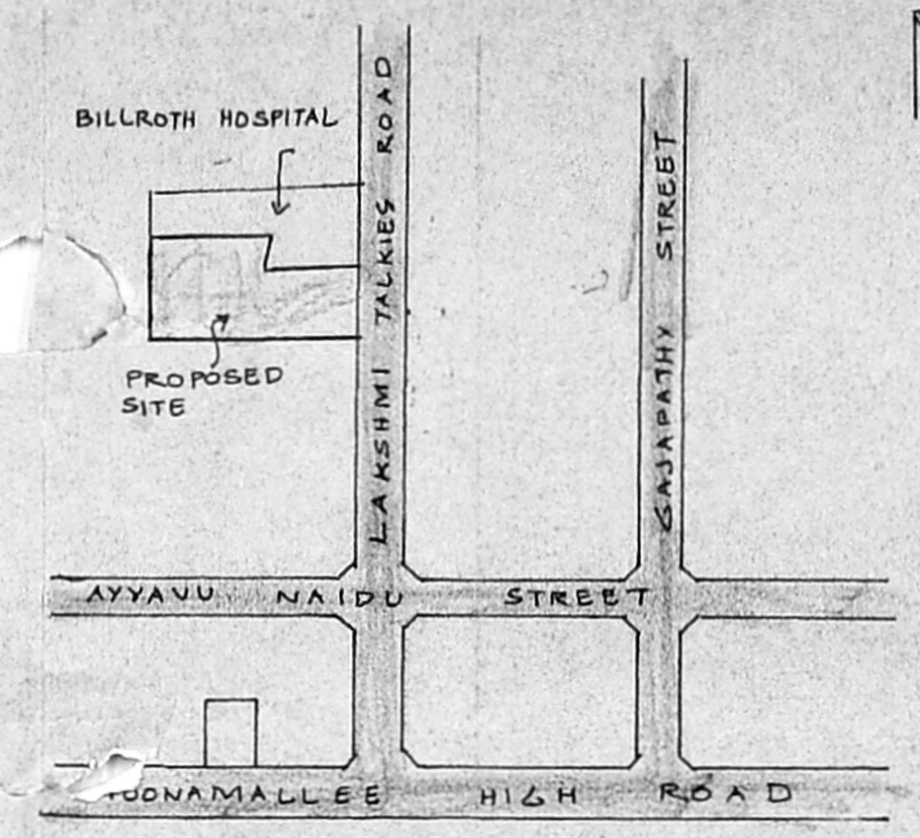


KEY PLAN
NOT TO SCALE

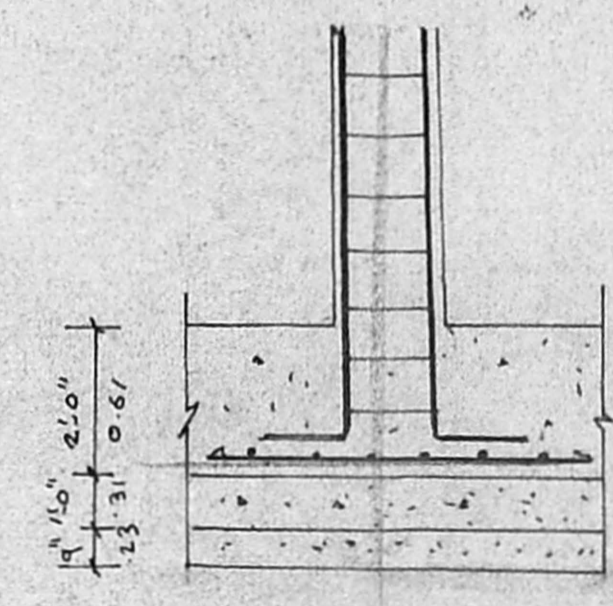


FOUNDATION DETAIL

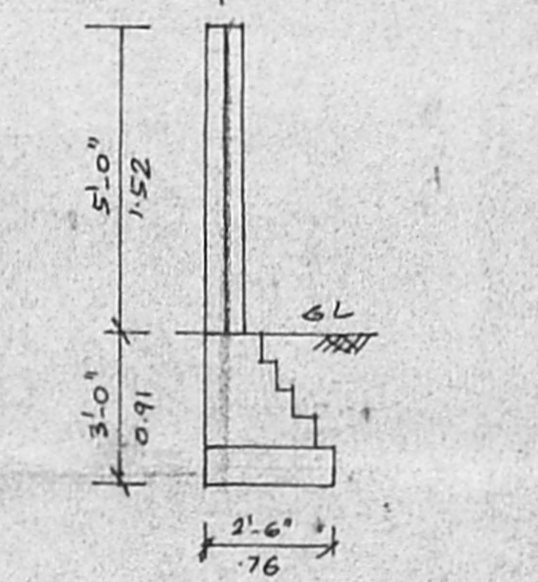


COMPOUND WALL

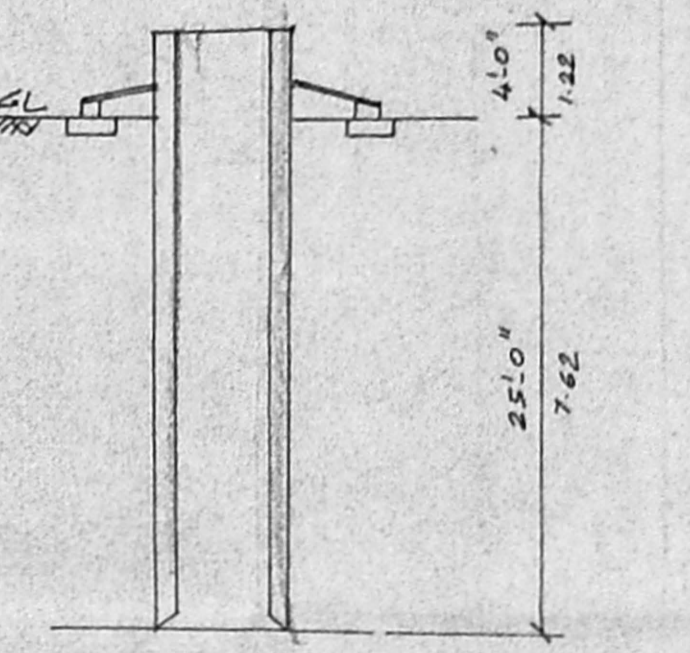


SECTION FOR WELL

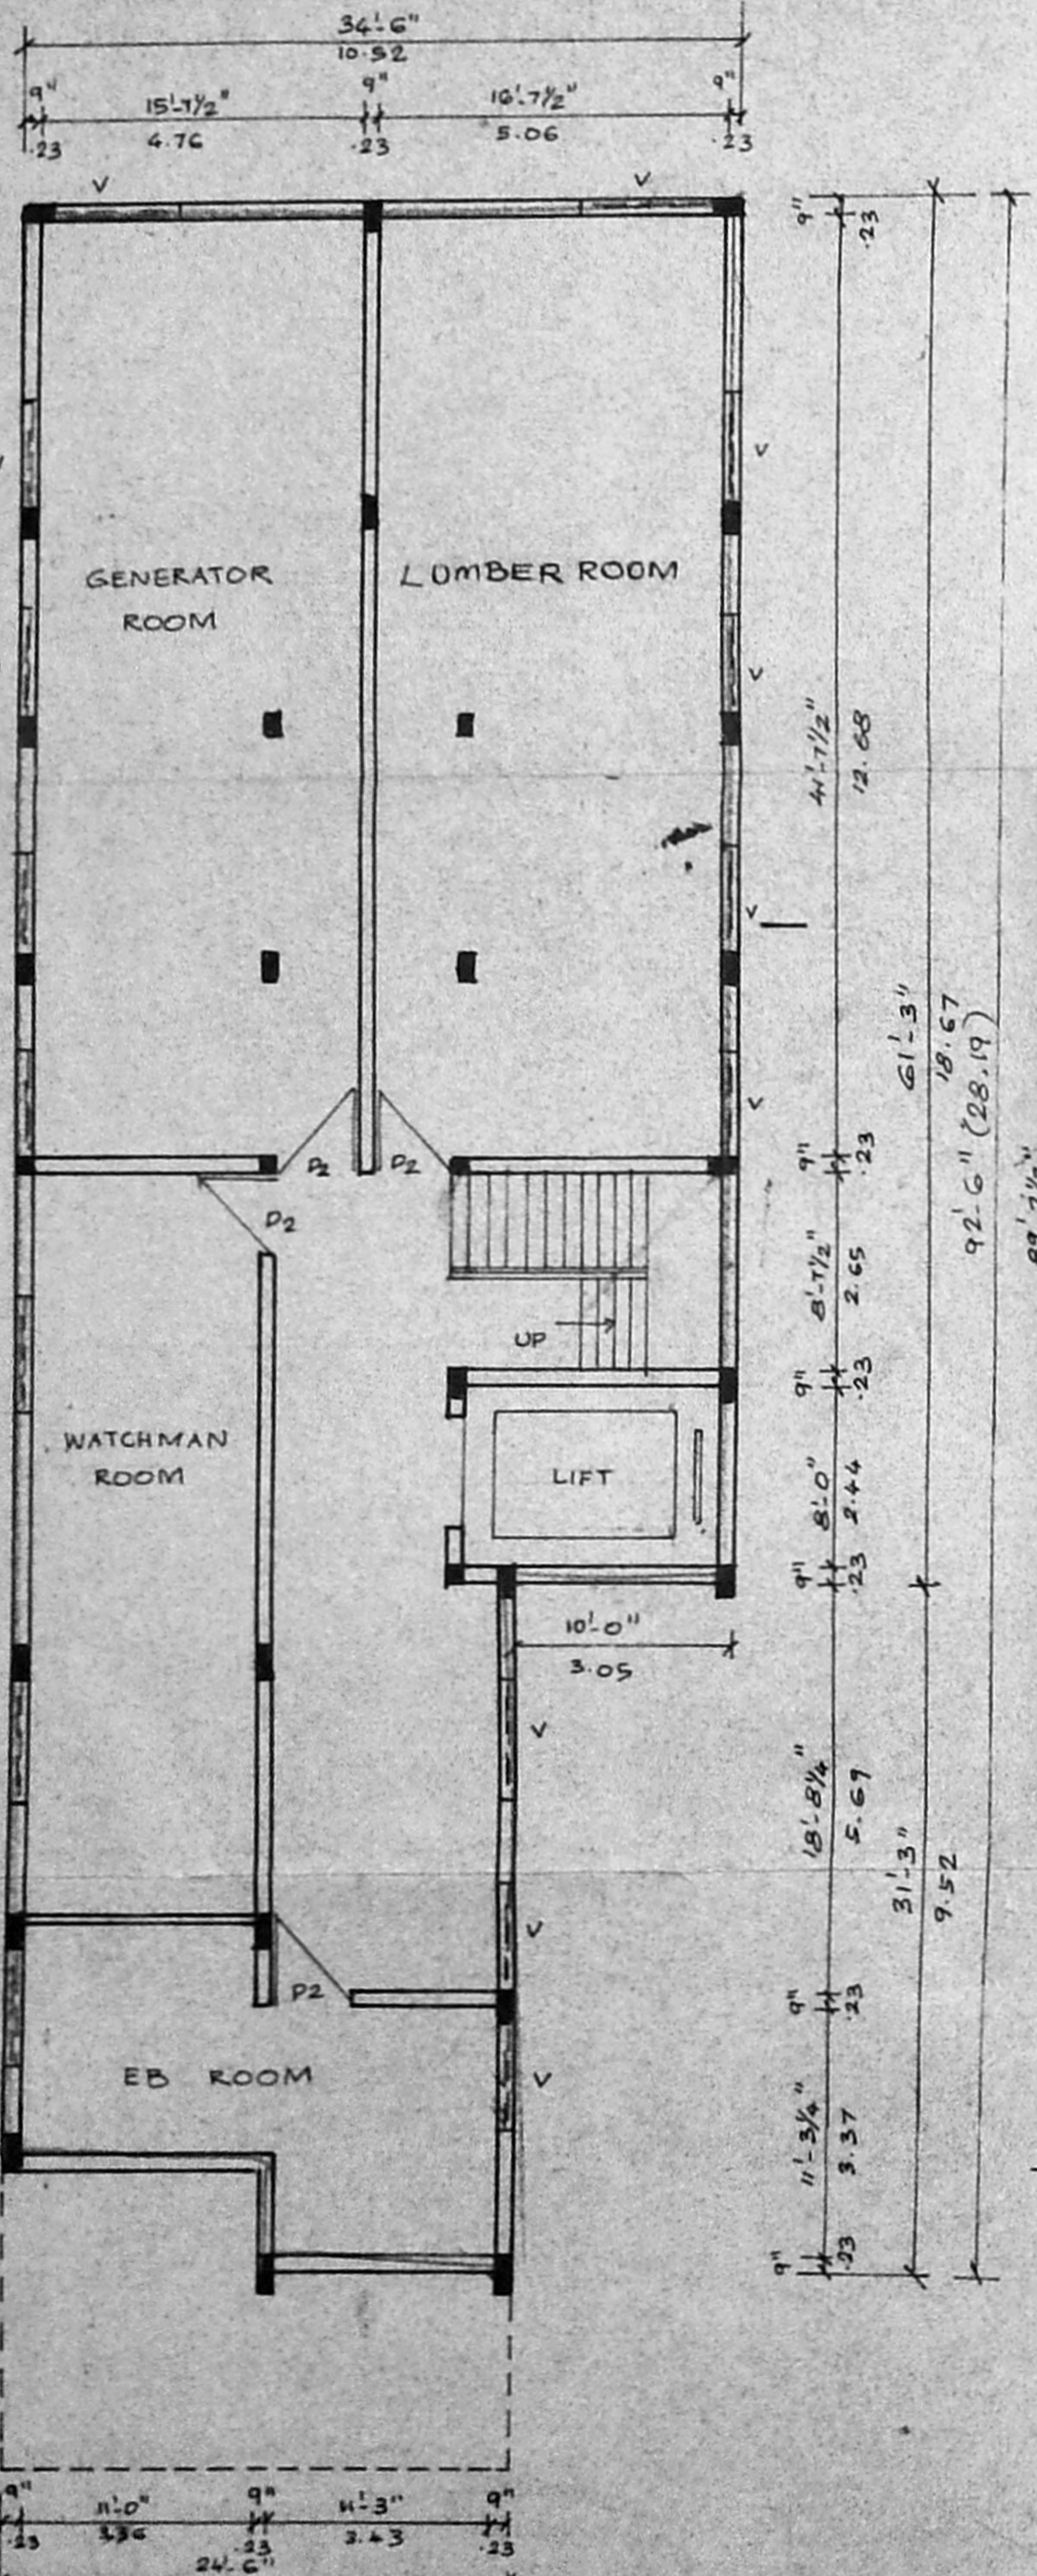

BASEMENT FLOOR PLAN

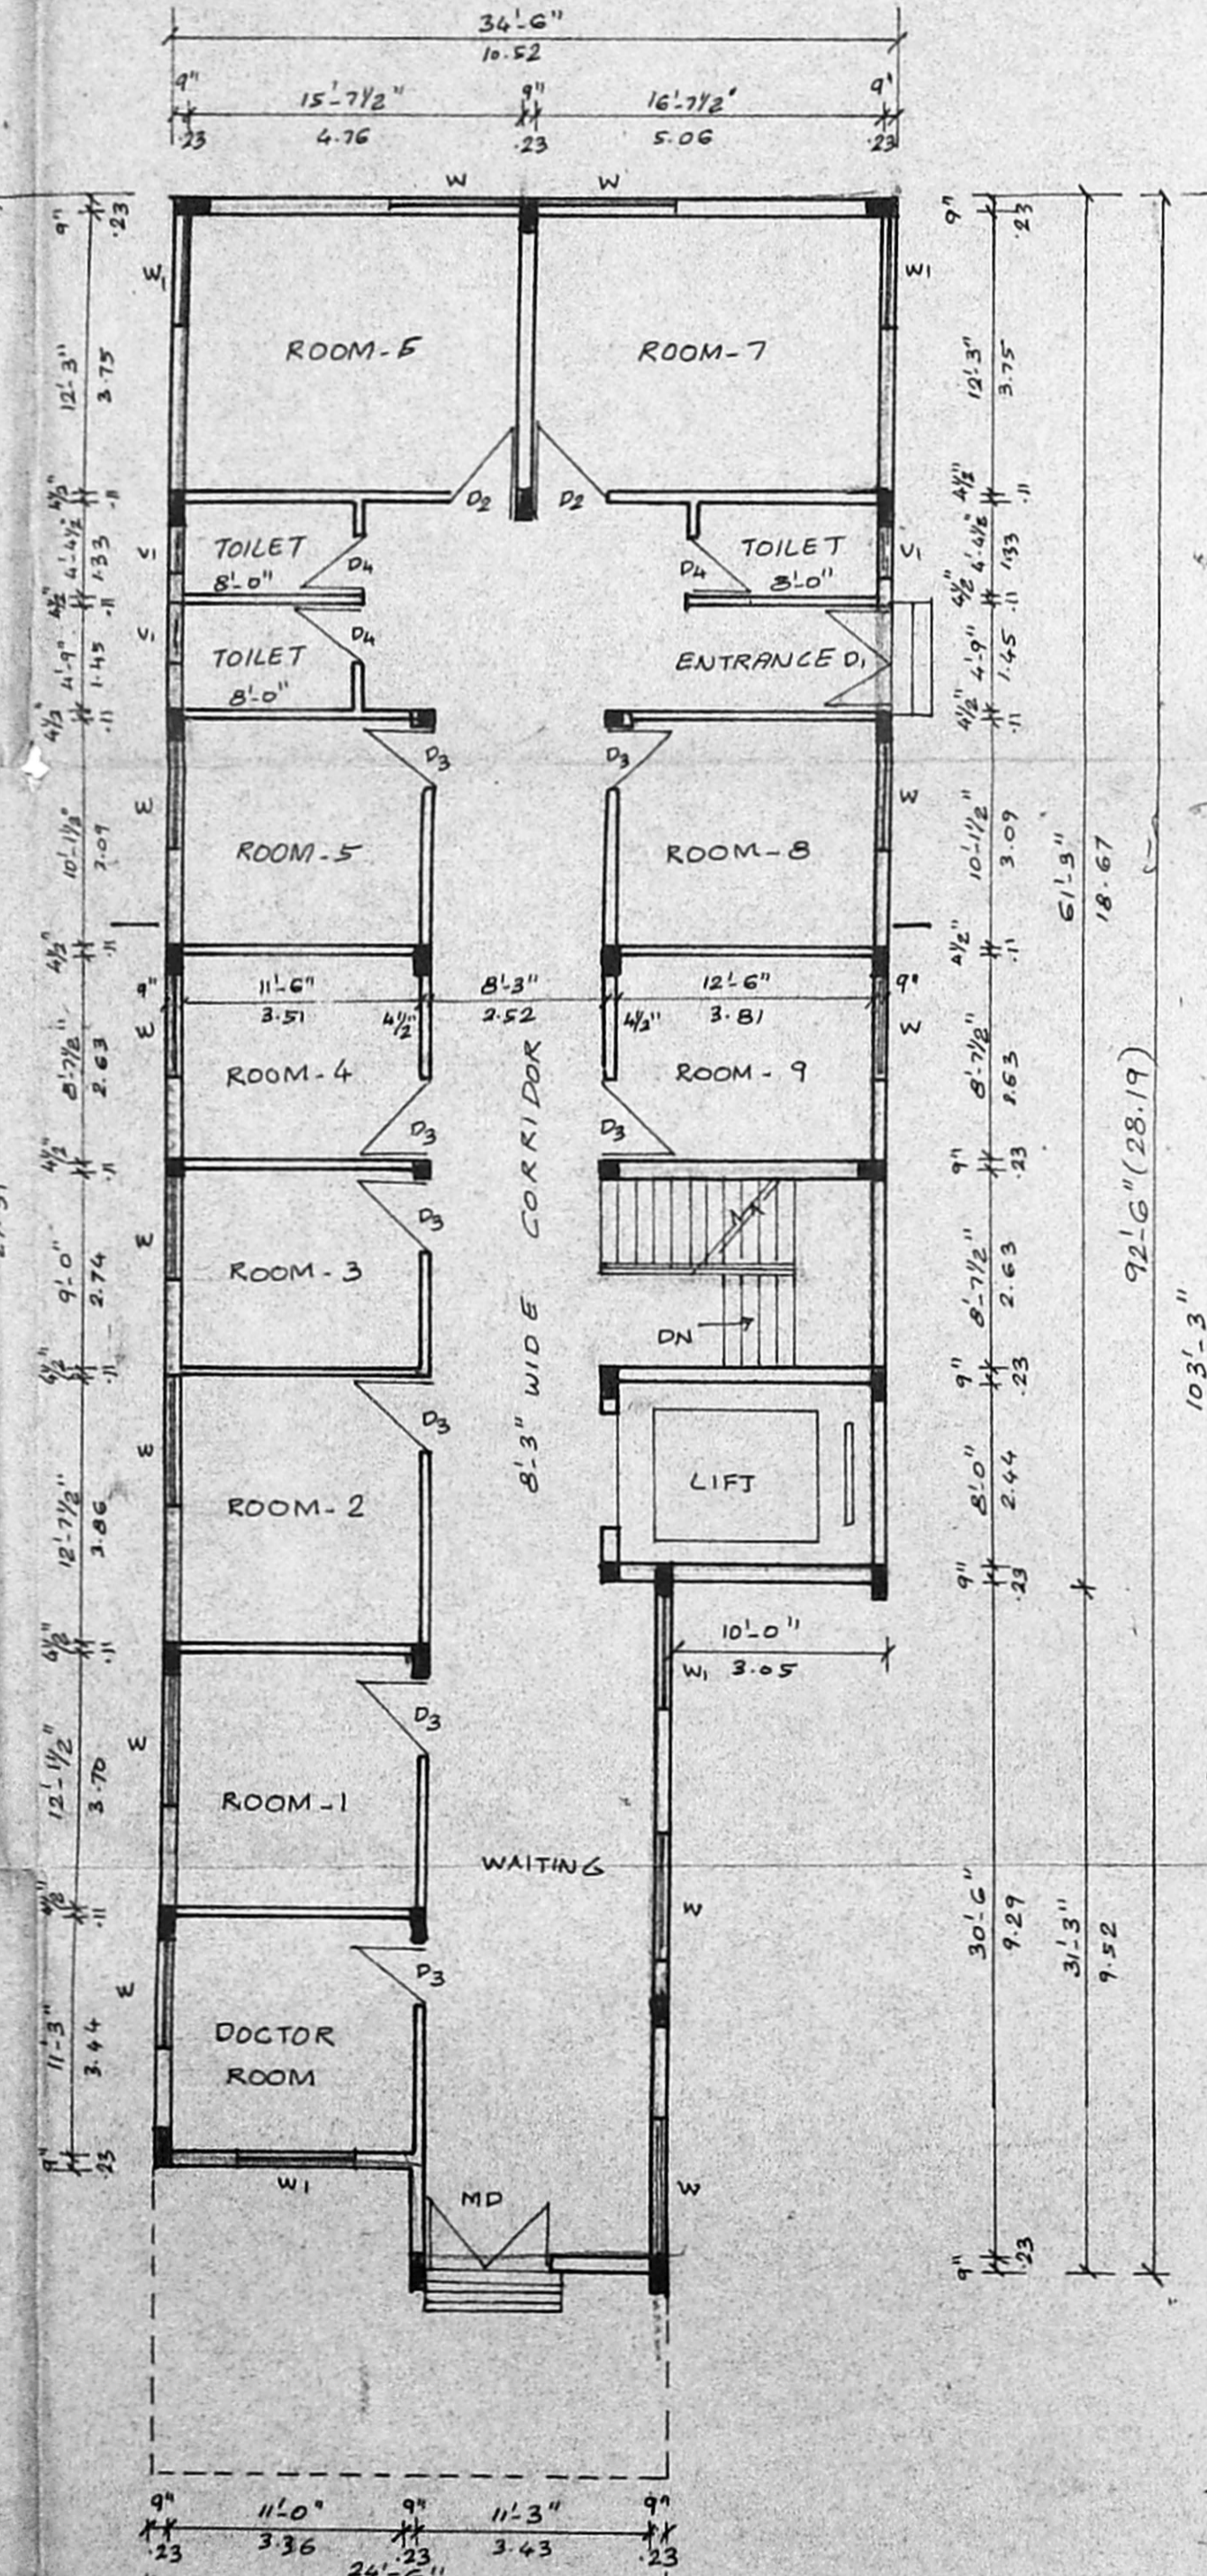


GROUND FLOOR PLAN

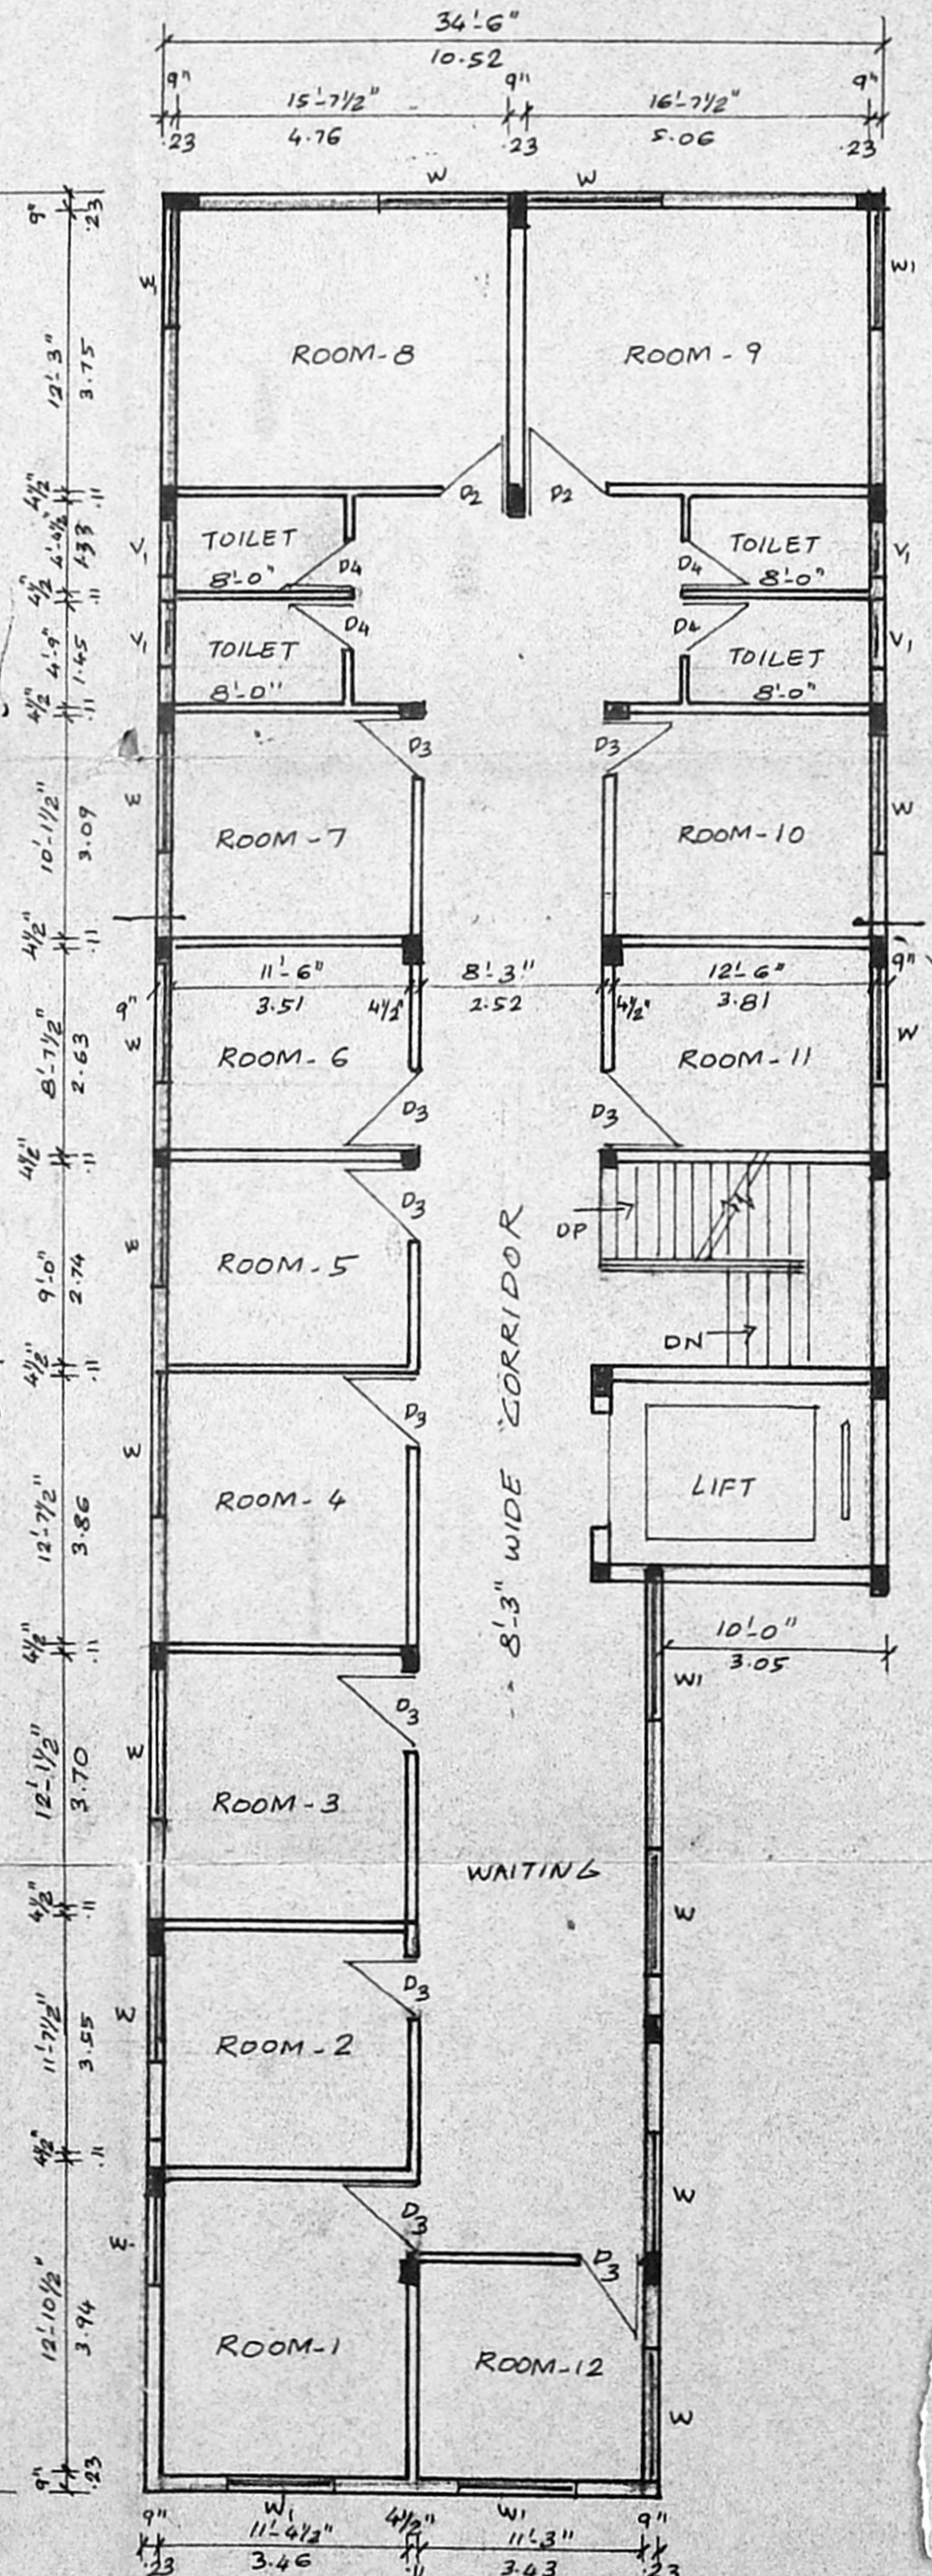


TYPICAL FLOOR PLAN
(FIRST & SECOND)

Planning Permit No. N.16017/384
APPROVED
SUBJECT TO THE CONDITIONS IN THIS OFFICE LITER.
No. 14603/85 X 35
Date: 12/11/85
FOR MEMBER SECRETARY
MADRAS METROPOLITAN
DEVELOPMENT AUTHORITY
MADRAS-600 008.

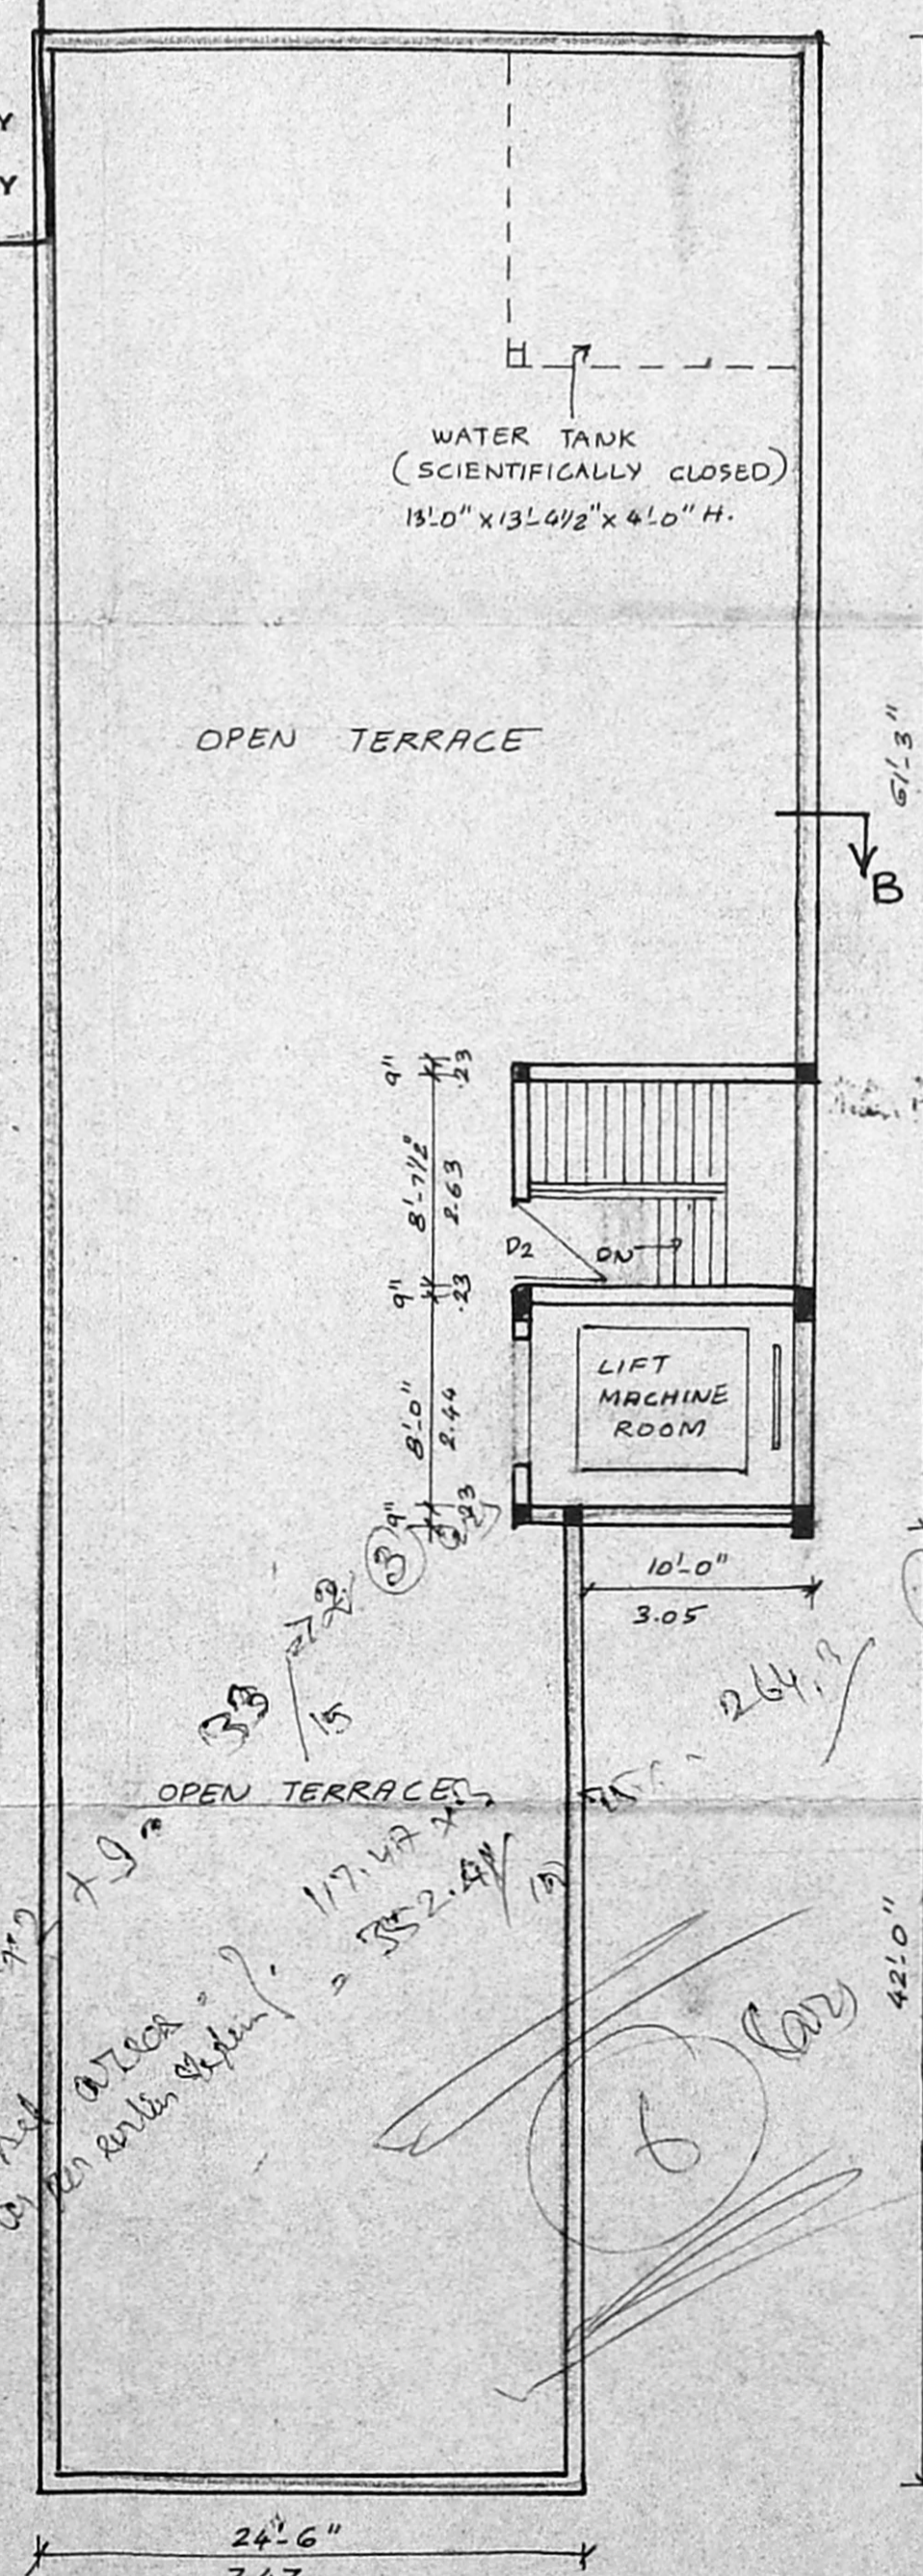

TERRACE FLOOR PLAN

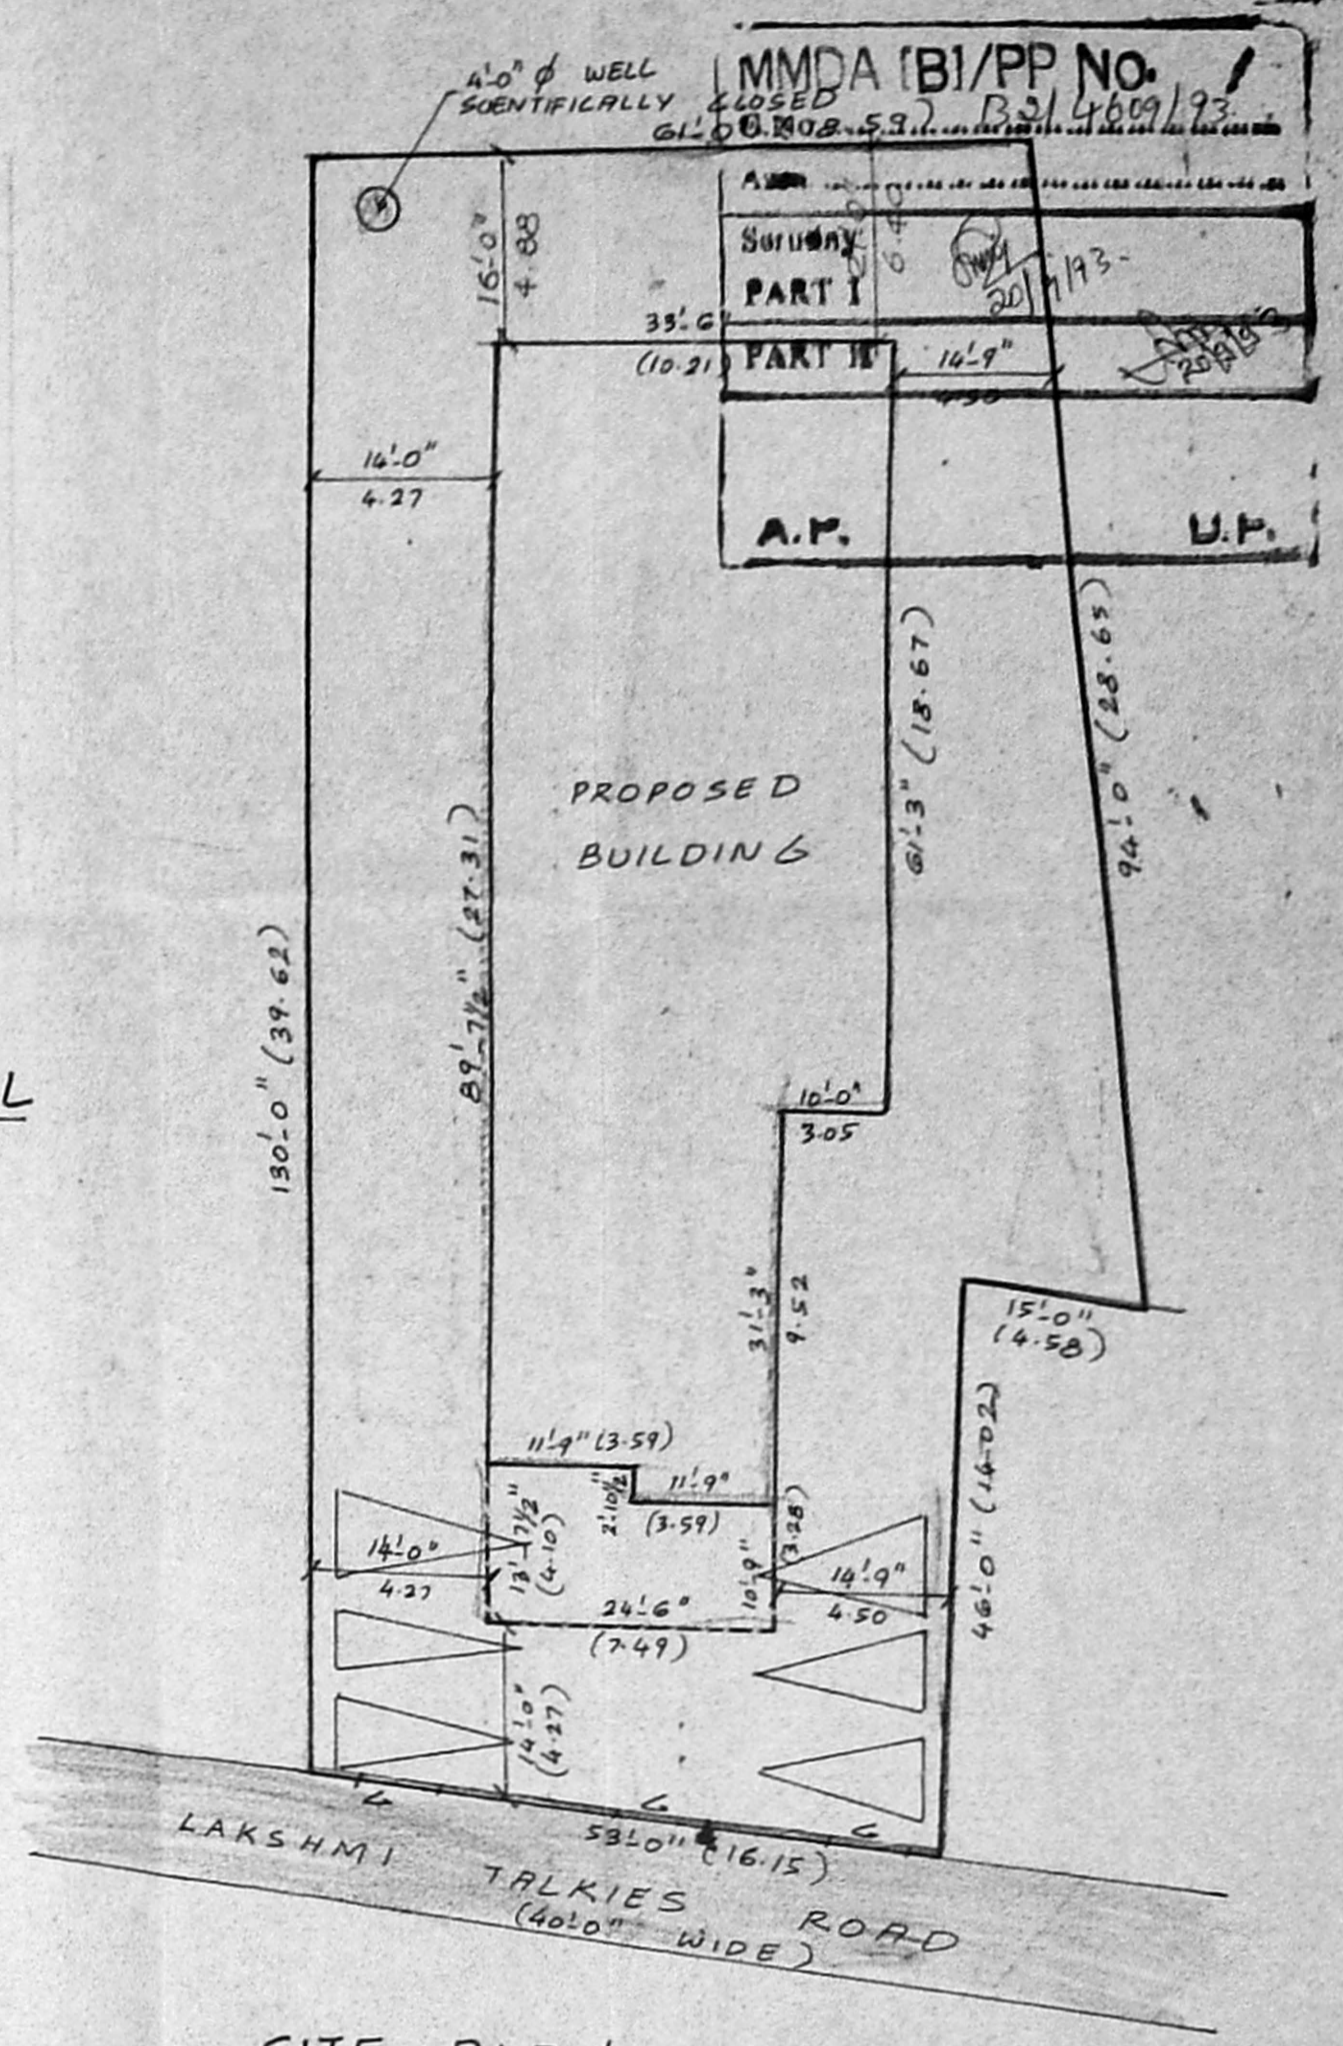

SITE PLAN
SCALE: 1" = 16.0"

PROPOSED NURSING HOME IN PLOT NO 43,
T.S. NO 37/2, BLOCK NO 20, LAKSHMI TALKIES
ROAD, AMINJIKARAI, MADRAS.

SPECIFICATIONS		SCHEDULE OF JOINERY	
1.	R.C.C RAFT FOUNDATION	MD	6'0" x 7'10" 183 X 212 MAIN DOOR
2.	PCC IN CC 1:4:8	D1	4'9" x 7'0" 145 X 212 PANELLED DOOR
3.	RCC WORK ARE IN CC 1:2:4	D2	3'9" x 7'0" 114 X 212 PANELLED DOOR
4.	SUPER STRUCTURE IN CM 1:5	D3	3'3" x 7'0" 101 X 212 PANELLED DOOR
5.	PLASTERING OF WALLS IN CM 1:5	D4	2'9" x 6'6" 84 X 198 PANELLED DOOR
6.	MOSAIC FLOORING	W	6'0" x 5'0" 183 X 152 GLAZED WINDOW
7.	WEATHERING COURSE IN CM	W1	5'0" x 5'0" 152 X 152 GLAZED WINDOW
8.	WALLS ARE COLOUR WASHING	V	6'0" x 2'0" 183 X 61 GLAZED VENTILATOR
		V1	3'0" x 2'0" 91 X 61 GLAZED VENTILATOR
COLOUR INDEX		AREA STATEMENT	
	PROPOSED	SQ. FT	SQ. M
	SITE BOUNDARY	PLOT AREA	8234 765.24
	ROAD	BASEMENT FLOOR	2835 264.40
		GROUND FLOOR	2835 264.40
		FIRST FLOOR	3142 292.00
		SECOND FLOOR	3142 292.00
		TOTAL	11954 1117.80
SCALE 1" = 8'0" (1:100)		SIGNATURE OF OWNER	

S. Durai Pandian,
B.E., A.M.I.E.S.E., F.I.E. (ARCH.)
Registered Engineer, Valuations, Industrial Consultant,
Registered Architect, Technical Engineer &
Licensed Surveyor, Corporation of Madras.
14, 3rd Vinayak,
Kilnook Garden Colony Estate,
MADRAS - 600 010.

SIGNATURE OF LICENSED SURVEYOR