




ELEVATION

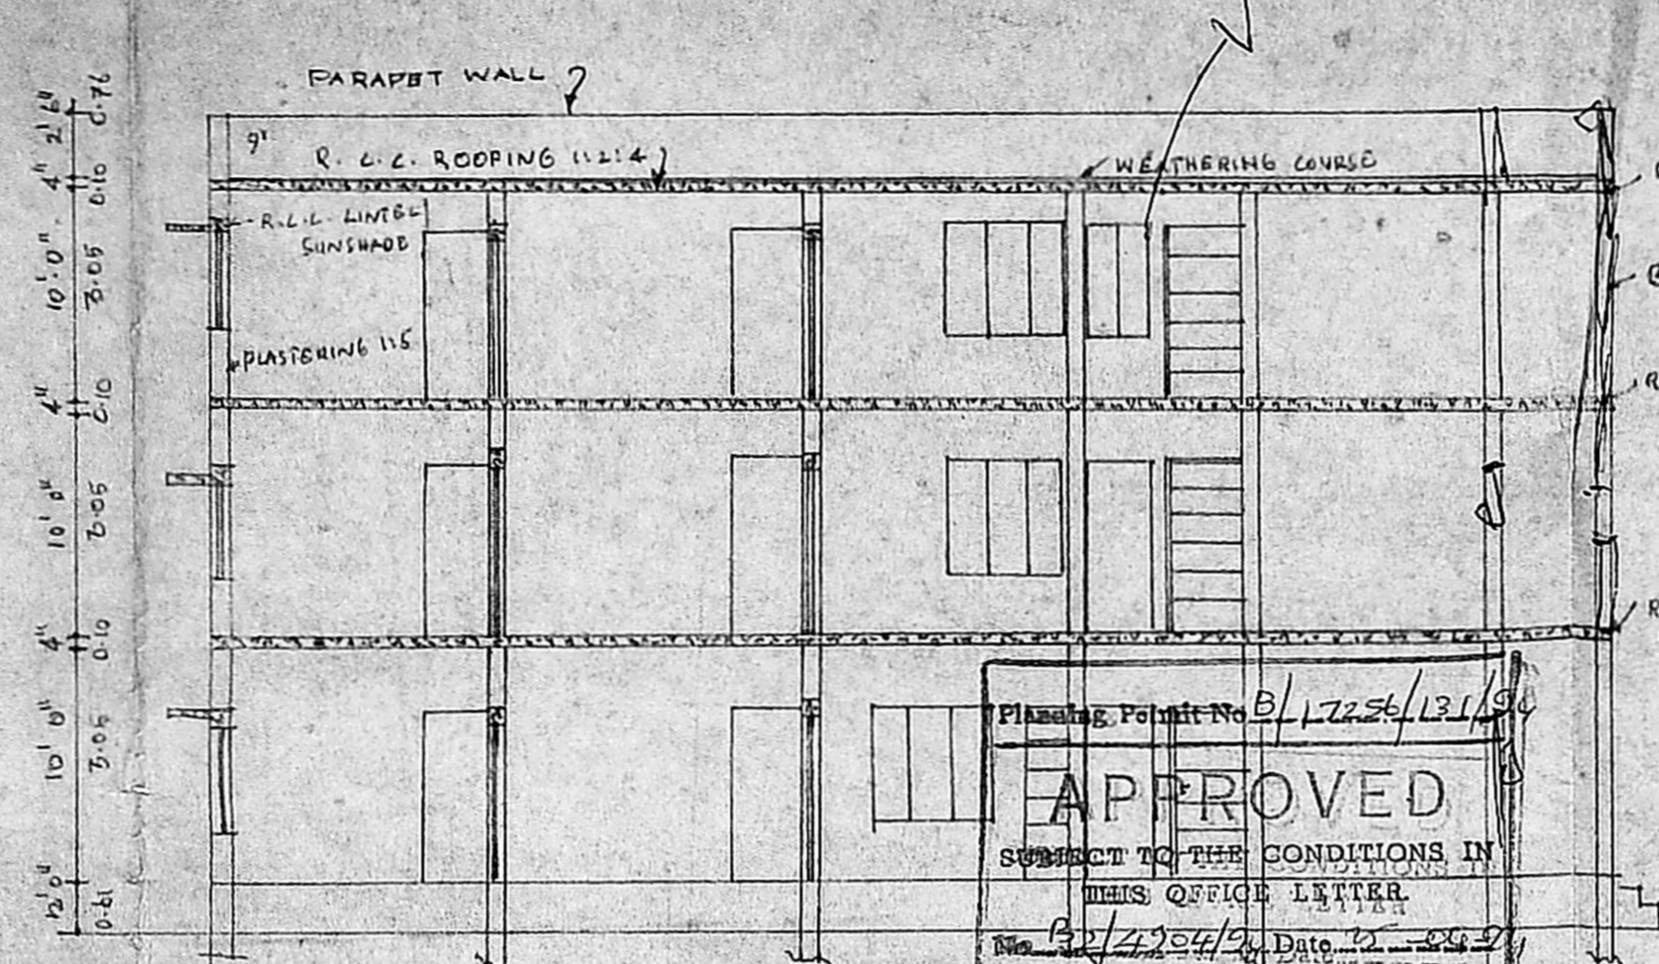

SECTION A-A

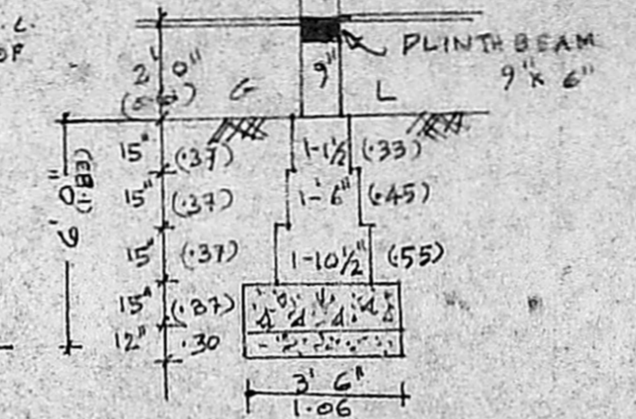


FOUNDATION DETAILS

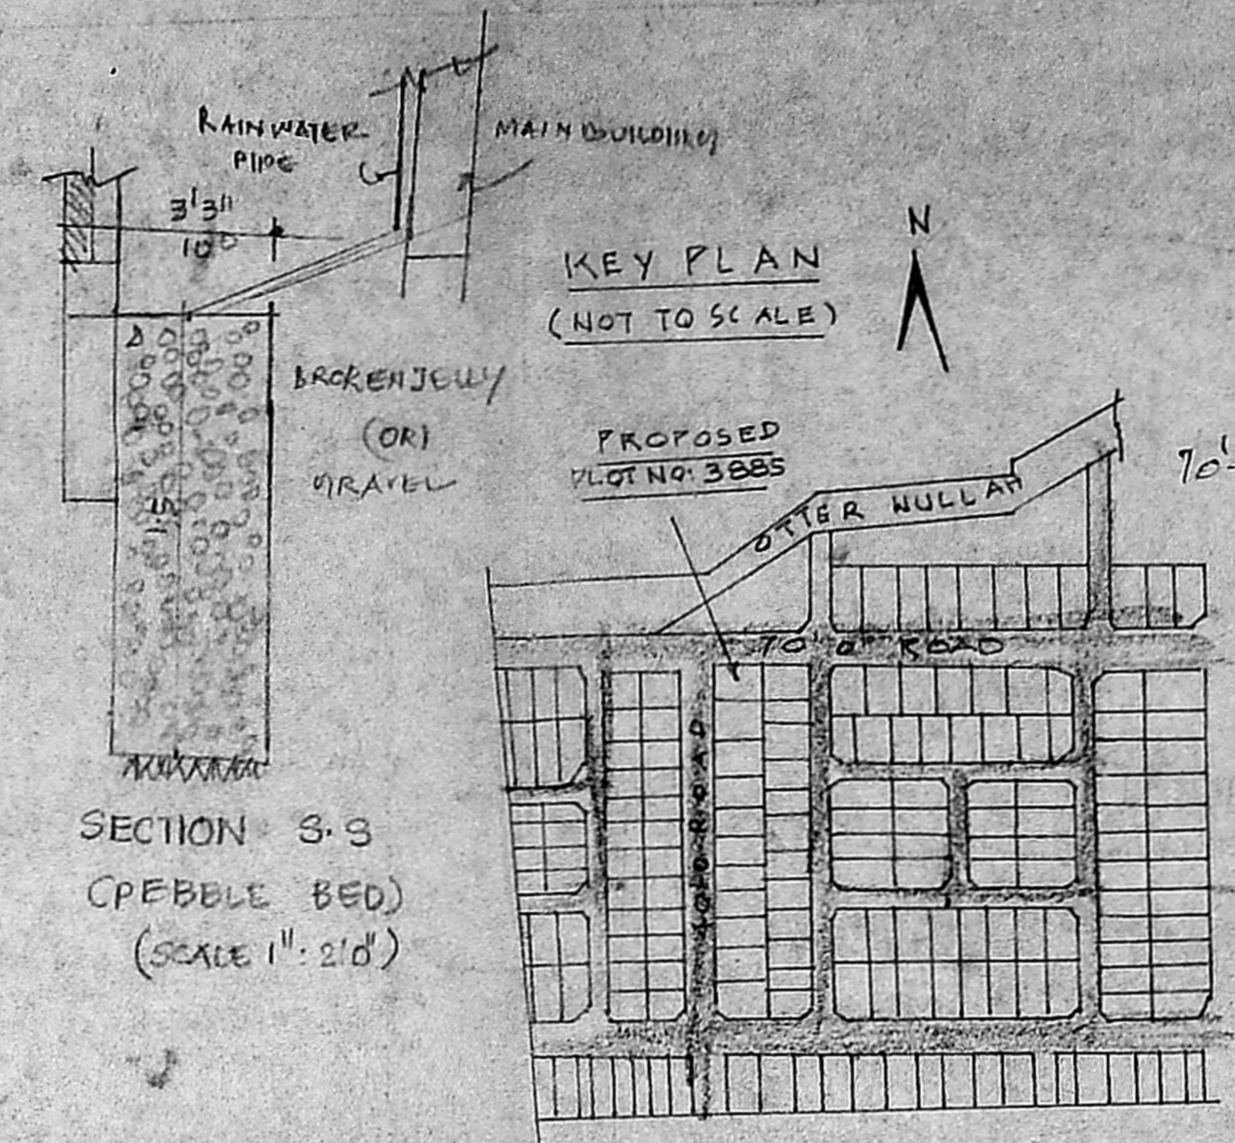

KEY PLAN (NOT TO SCALE)

SECTION 3-3 (SCALE 1"=2'0")

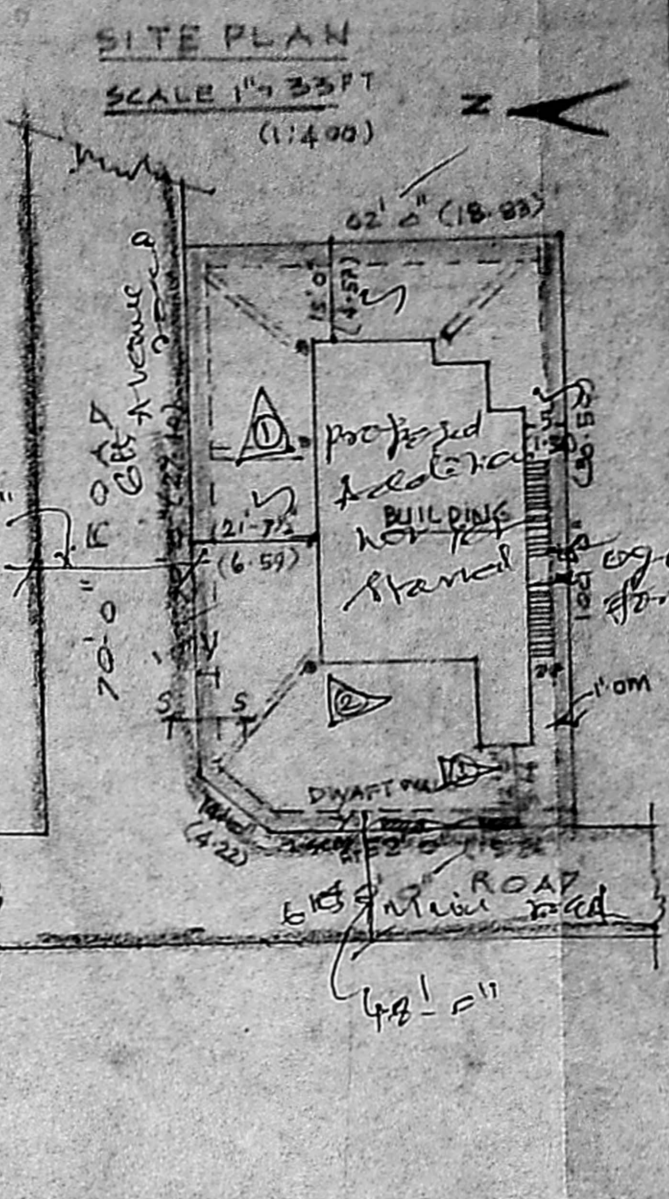

SITE PLAN SCALE 1"=33'7" (1:1400)

APPROVED
SUBJECT TO THE CONDITIONS IN THIS OFFICE LETTER.
N.V. [Signature]
25/4/64
FOR MEMBER SECRETARY
MADRAS METROPOLITAN
DEVELOPMENT AUTHORITY
MADRAS - 600 008.


AREA DETAILS

FLOOR	SFT	M ²
GROUND FLOOR	2031	188.75
FIRST FLOOR	1625	151.02
SECOND FLOOR	1625	151.02
LAND AREA	6200	576.20


COVERAGE OF PLOT : 32.75%

REFERENCE


EXISTING WORK	[Symbol]
PROPOSED WORK	[Symbol]
ROAD	[Symbol]
SITE BOUNDARY	[Symbol]

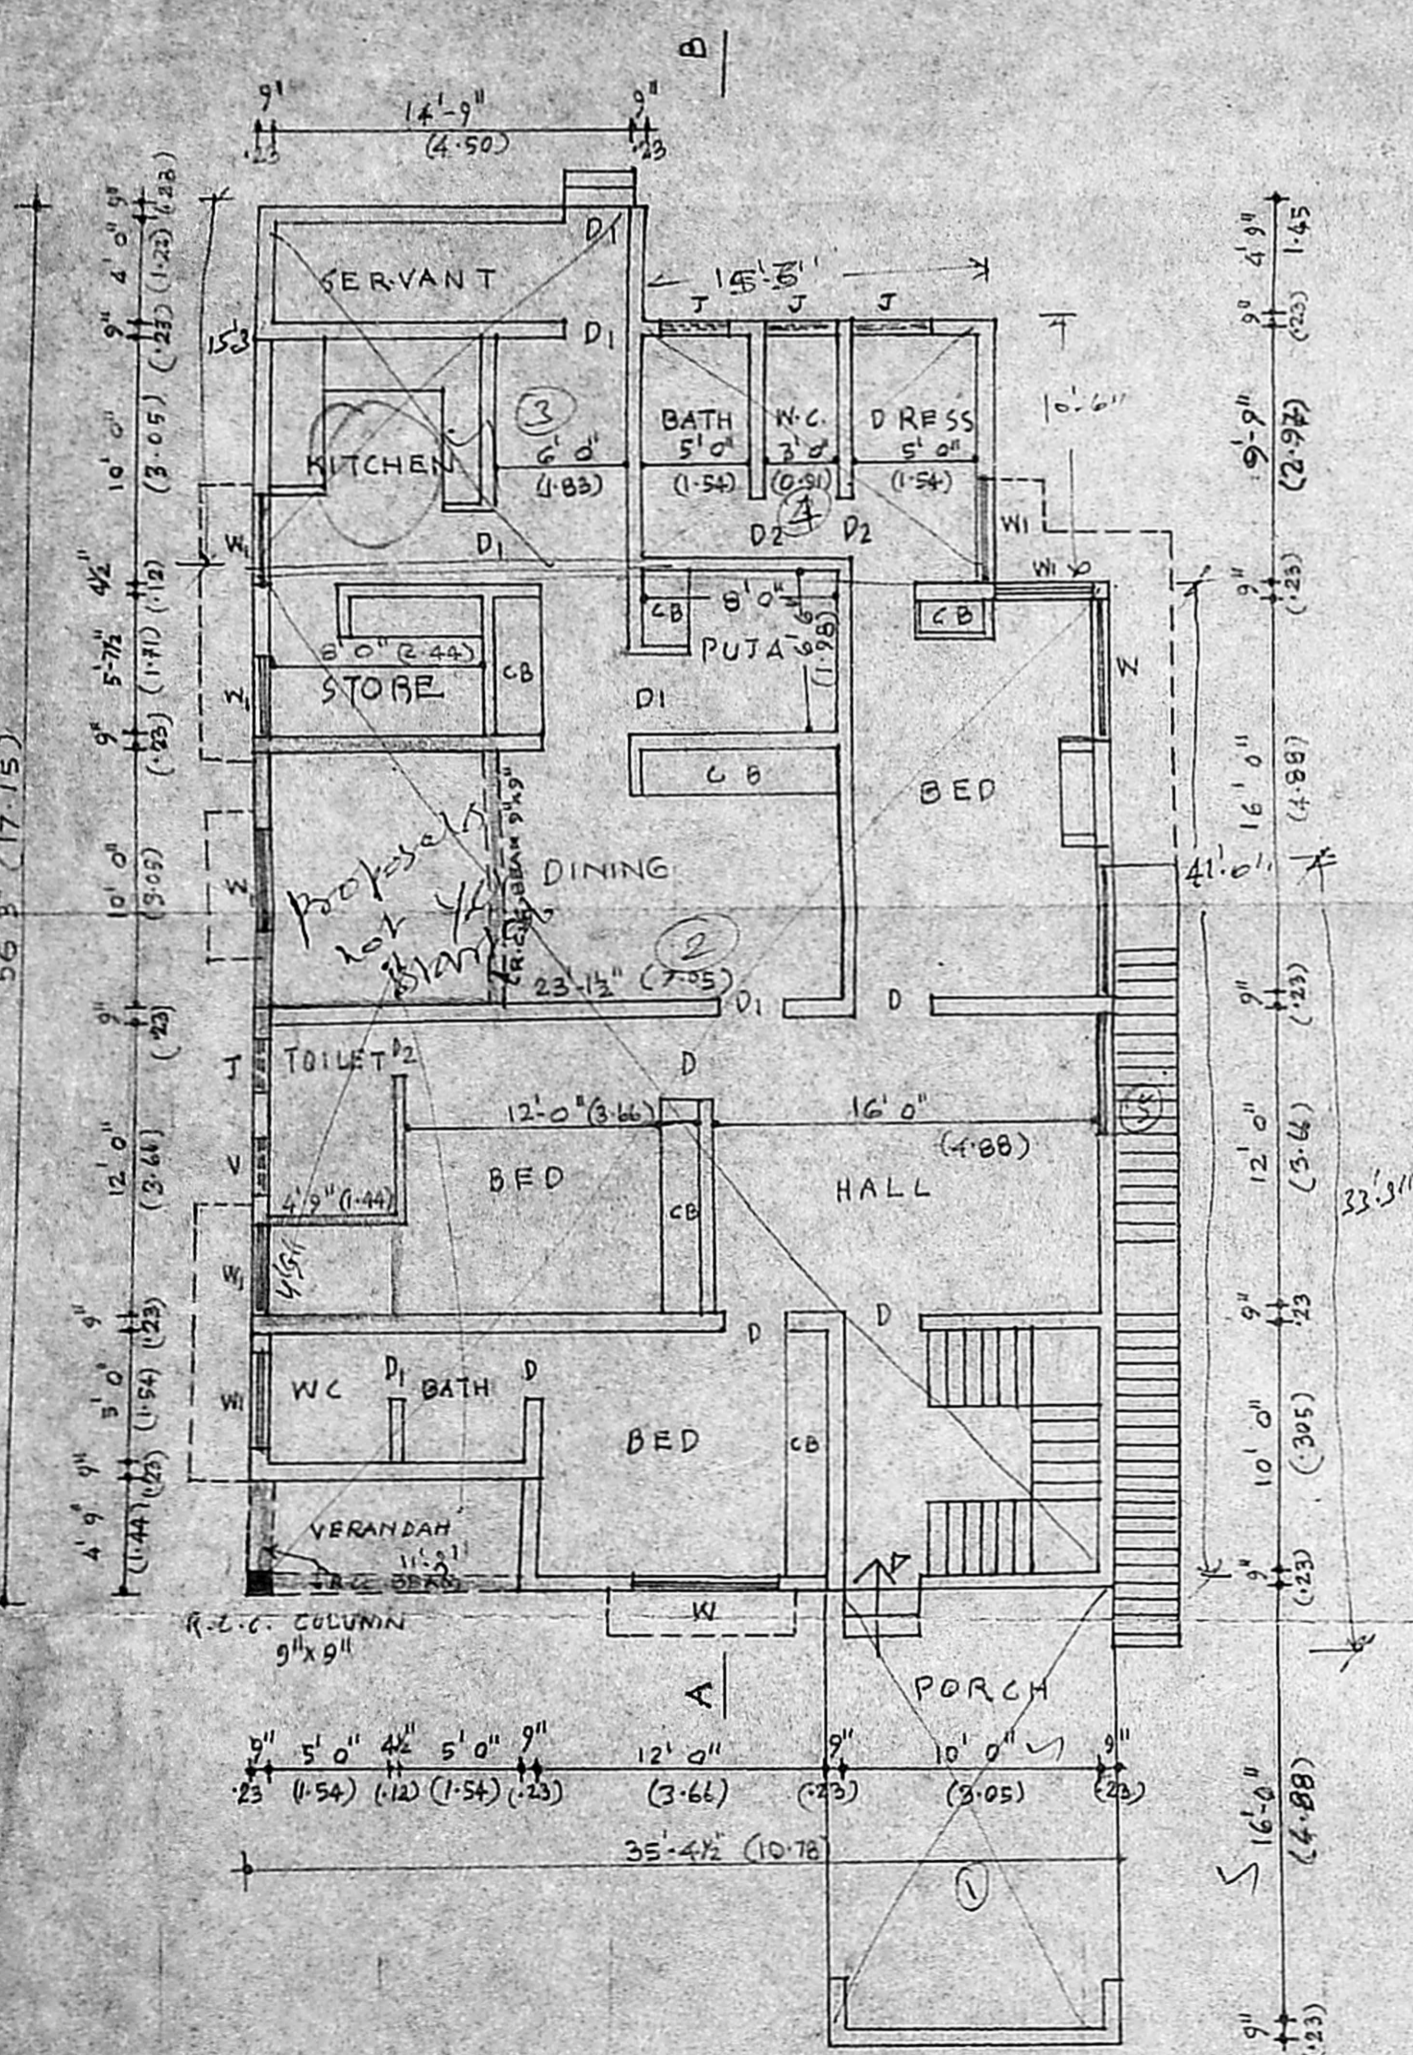


GROUND FLOOR PLAN

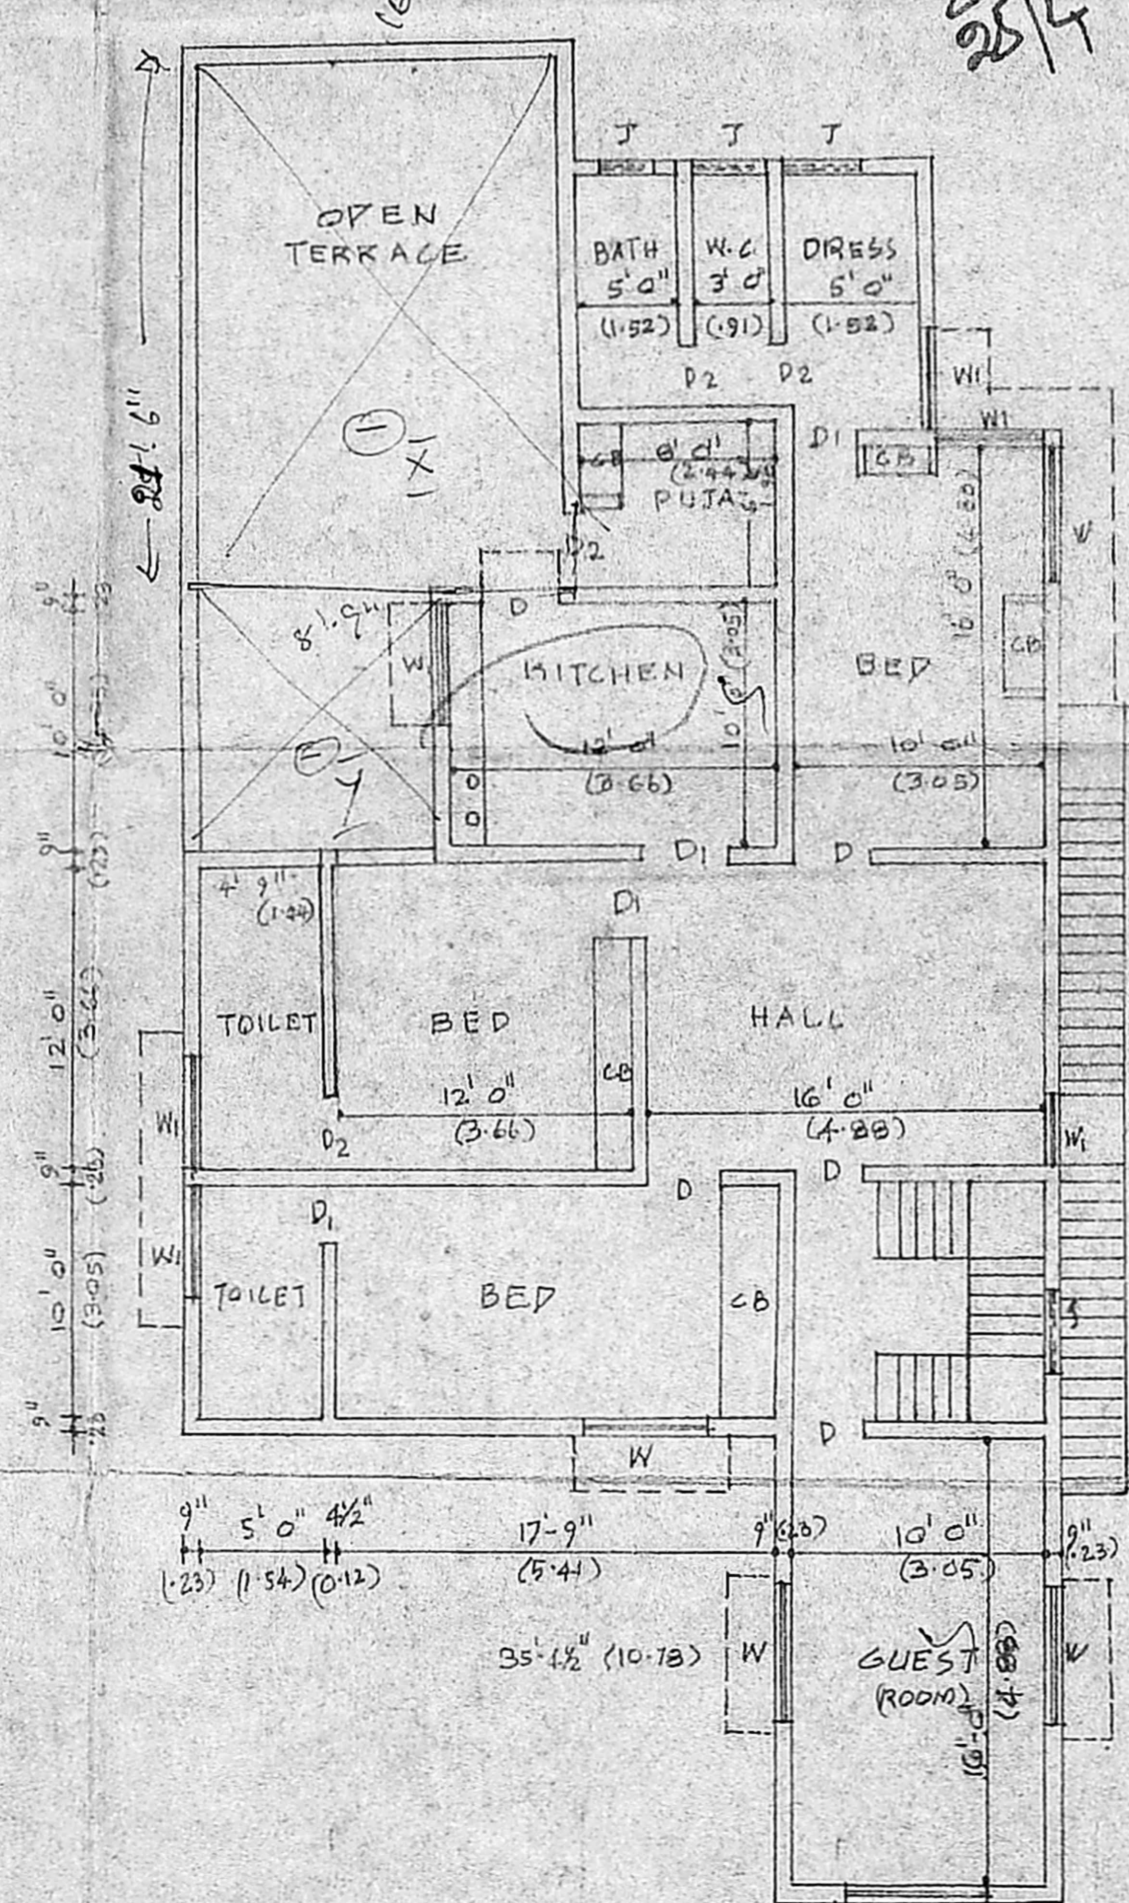

FIRST FLOOR PLAN

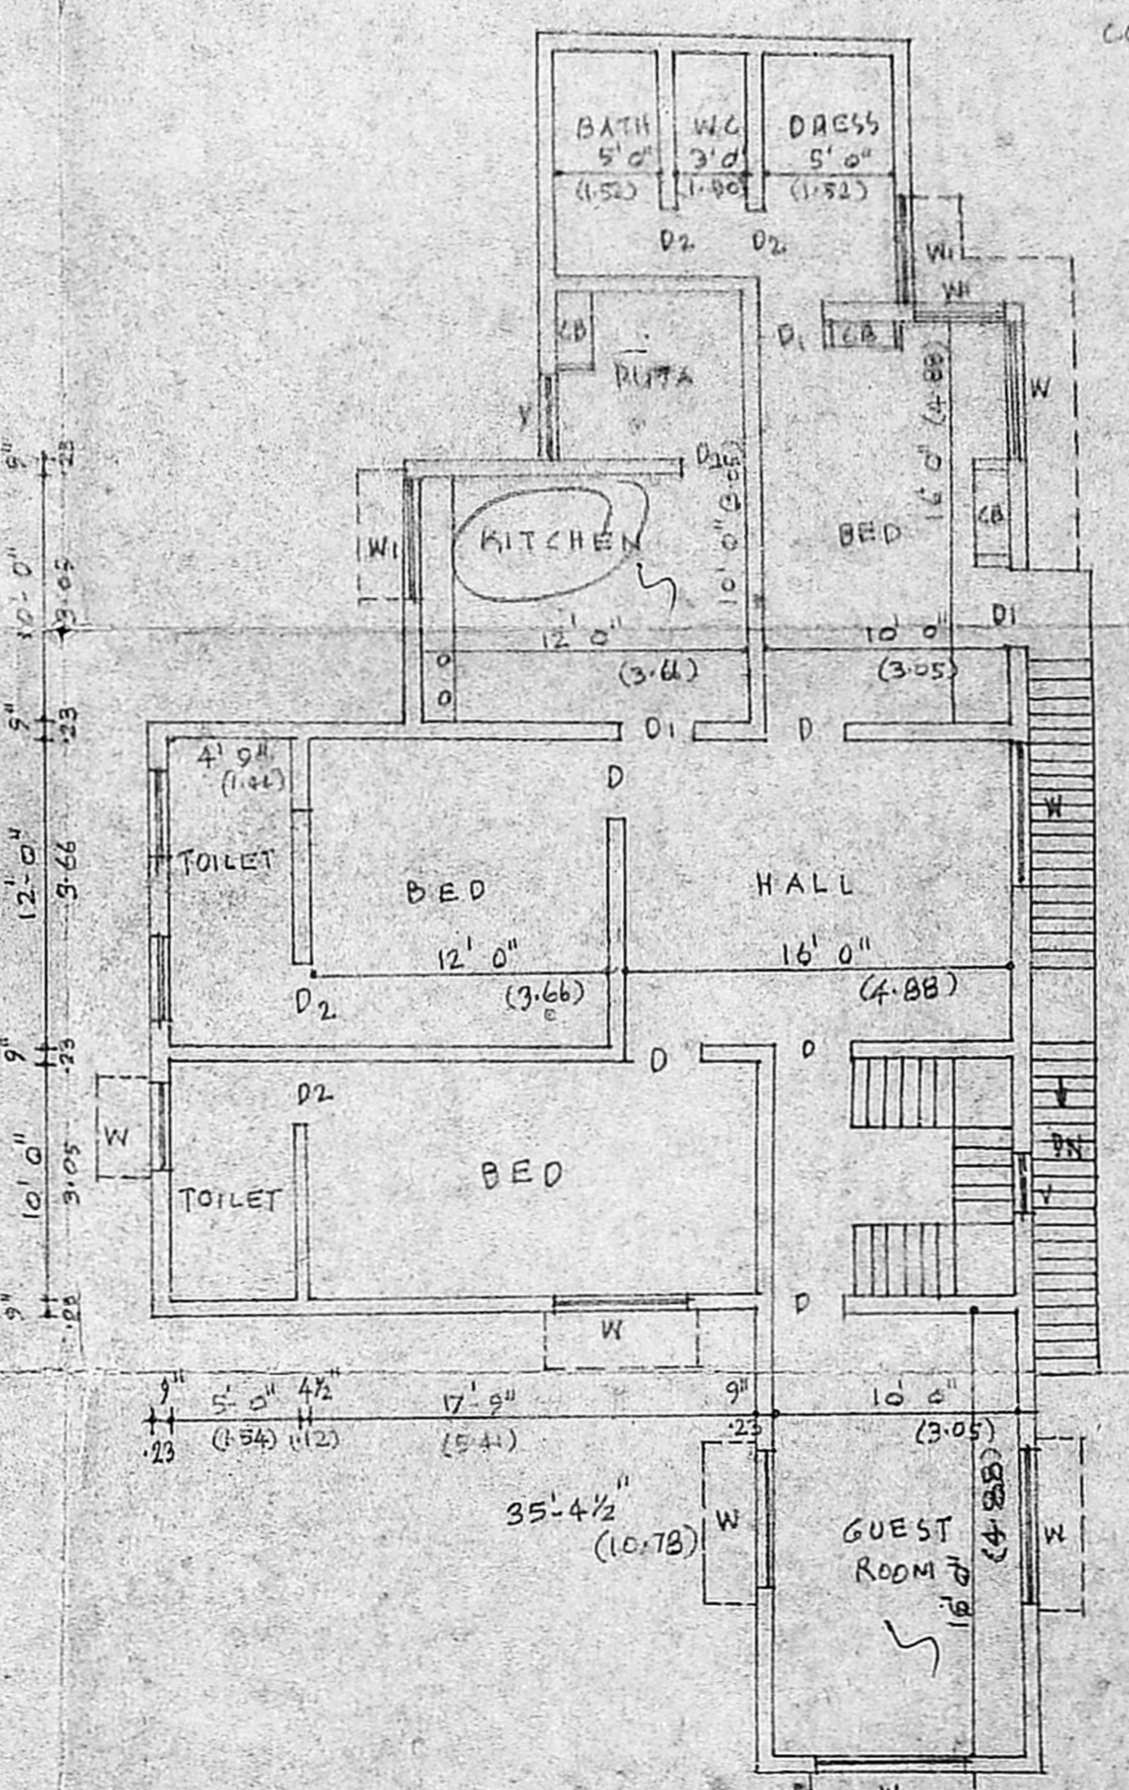

SECOND FLOOR PLAN

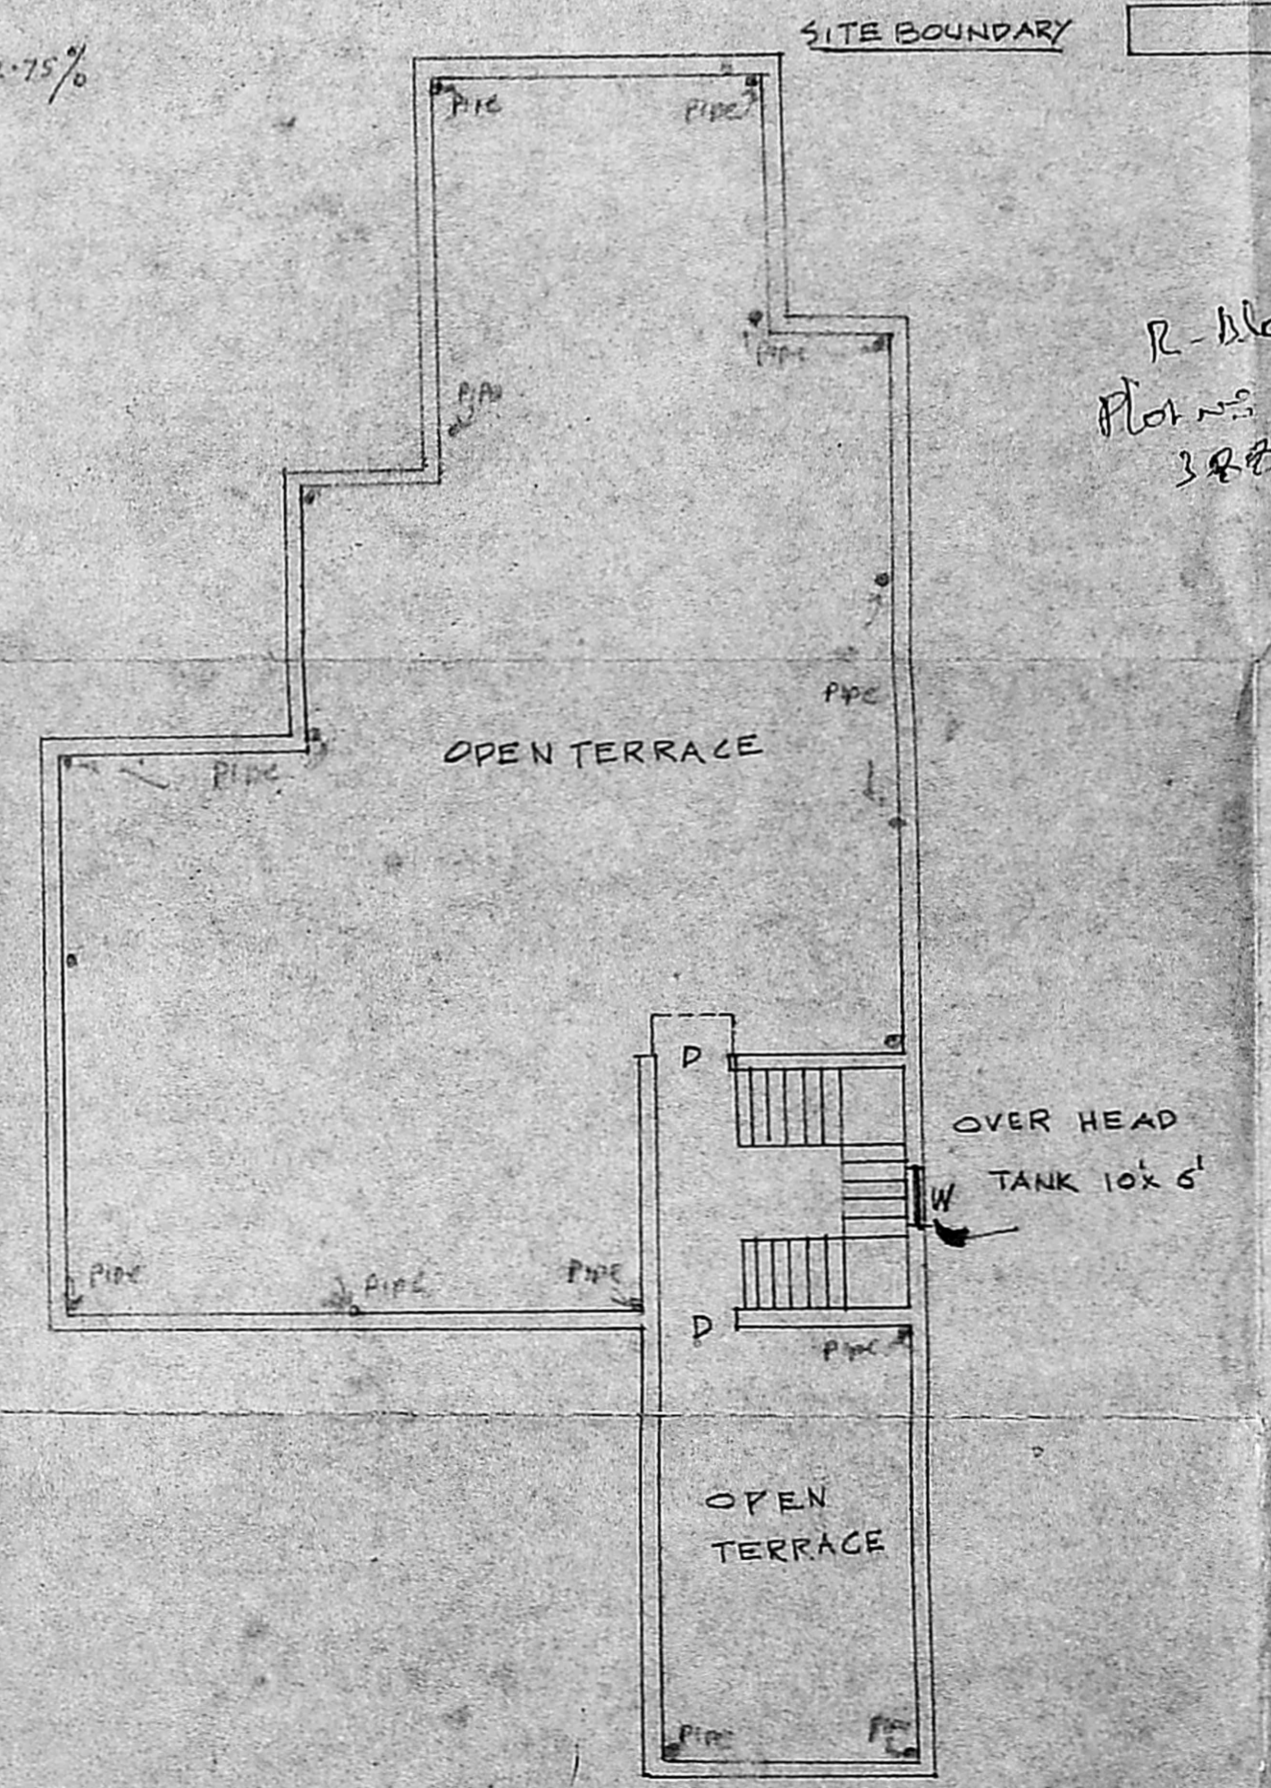

ROOF PLAN

SPECIFICATIONS

BRICK WORK IN C.M. 1:3 WITH 3% SAND
R.C.C. WORK IN M 1:2:4 WITH 3% SAND
FLOORING IN M 1:2:4 WITH 3% SAND
CONCRETE IN M 1:2:4 AND TOP FINISHED WITH M 1:2:4
PLASTERING WALLS IN C.M. 1:3 THICK 1/2"
AND CEILING 3/4" THICK 1:3
WEATHERING COURSE WITH ONE LAYER OF FLAT TILES OVER A LEVELLING COURSE OF BRICK JELLY IN LIME

SCHEDULE OF JOINERY

DOORS (FLUSH) D 3'3" x 7'0" (1000 x 213)
D1 3'0" x 7'0" (914 x 213)
D2 2'9" x 6'0" (841 x 183)
WINDOWS (GLAZED) W 6'0" x 4'6" (1830 x 1371)
W1 4'6" x 4'6" (1371 x 1371)
W2 3'3" x 4'6" (987 x 1371)
VENTILATORS V 3'0" x 2'0" (914 x 610)
JALLEY J 2'6" x 2'0" (762 x 610)
DOOR CUM WINDOW P/W 3'0" x 5'0" (914 x 1524)

PROPOSED ADDITIONS TO THE RESIDENTIAL BUILDING AT PLOT NO 3885, ARIGNAR ANNA NAGAR, MADRAS-40:

SCALE 1"=8FT (1:100)

OWNER: A. RAVINDRANATH I.P.S.

EXISTING WORK SANCTIONED: R.P.A. B/3532/197/87 BAN NO: 696/87 12.6.87

OWNER

M. D. GHANI B.A. B.E. M. B. E. CHARTERED ENGINEER & CIVIL ENGINEERING CONSULTANT LICENSE SURVEYOR CLASS 1 REG. NO. 242 NO. 5 KK STREET SAIGRAMMAM MADRAS 93

LICENSED SURVEYOR