



FRONT ELEVATION

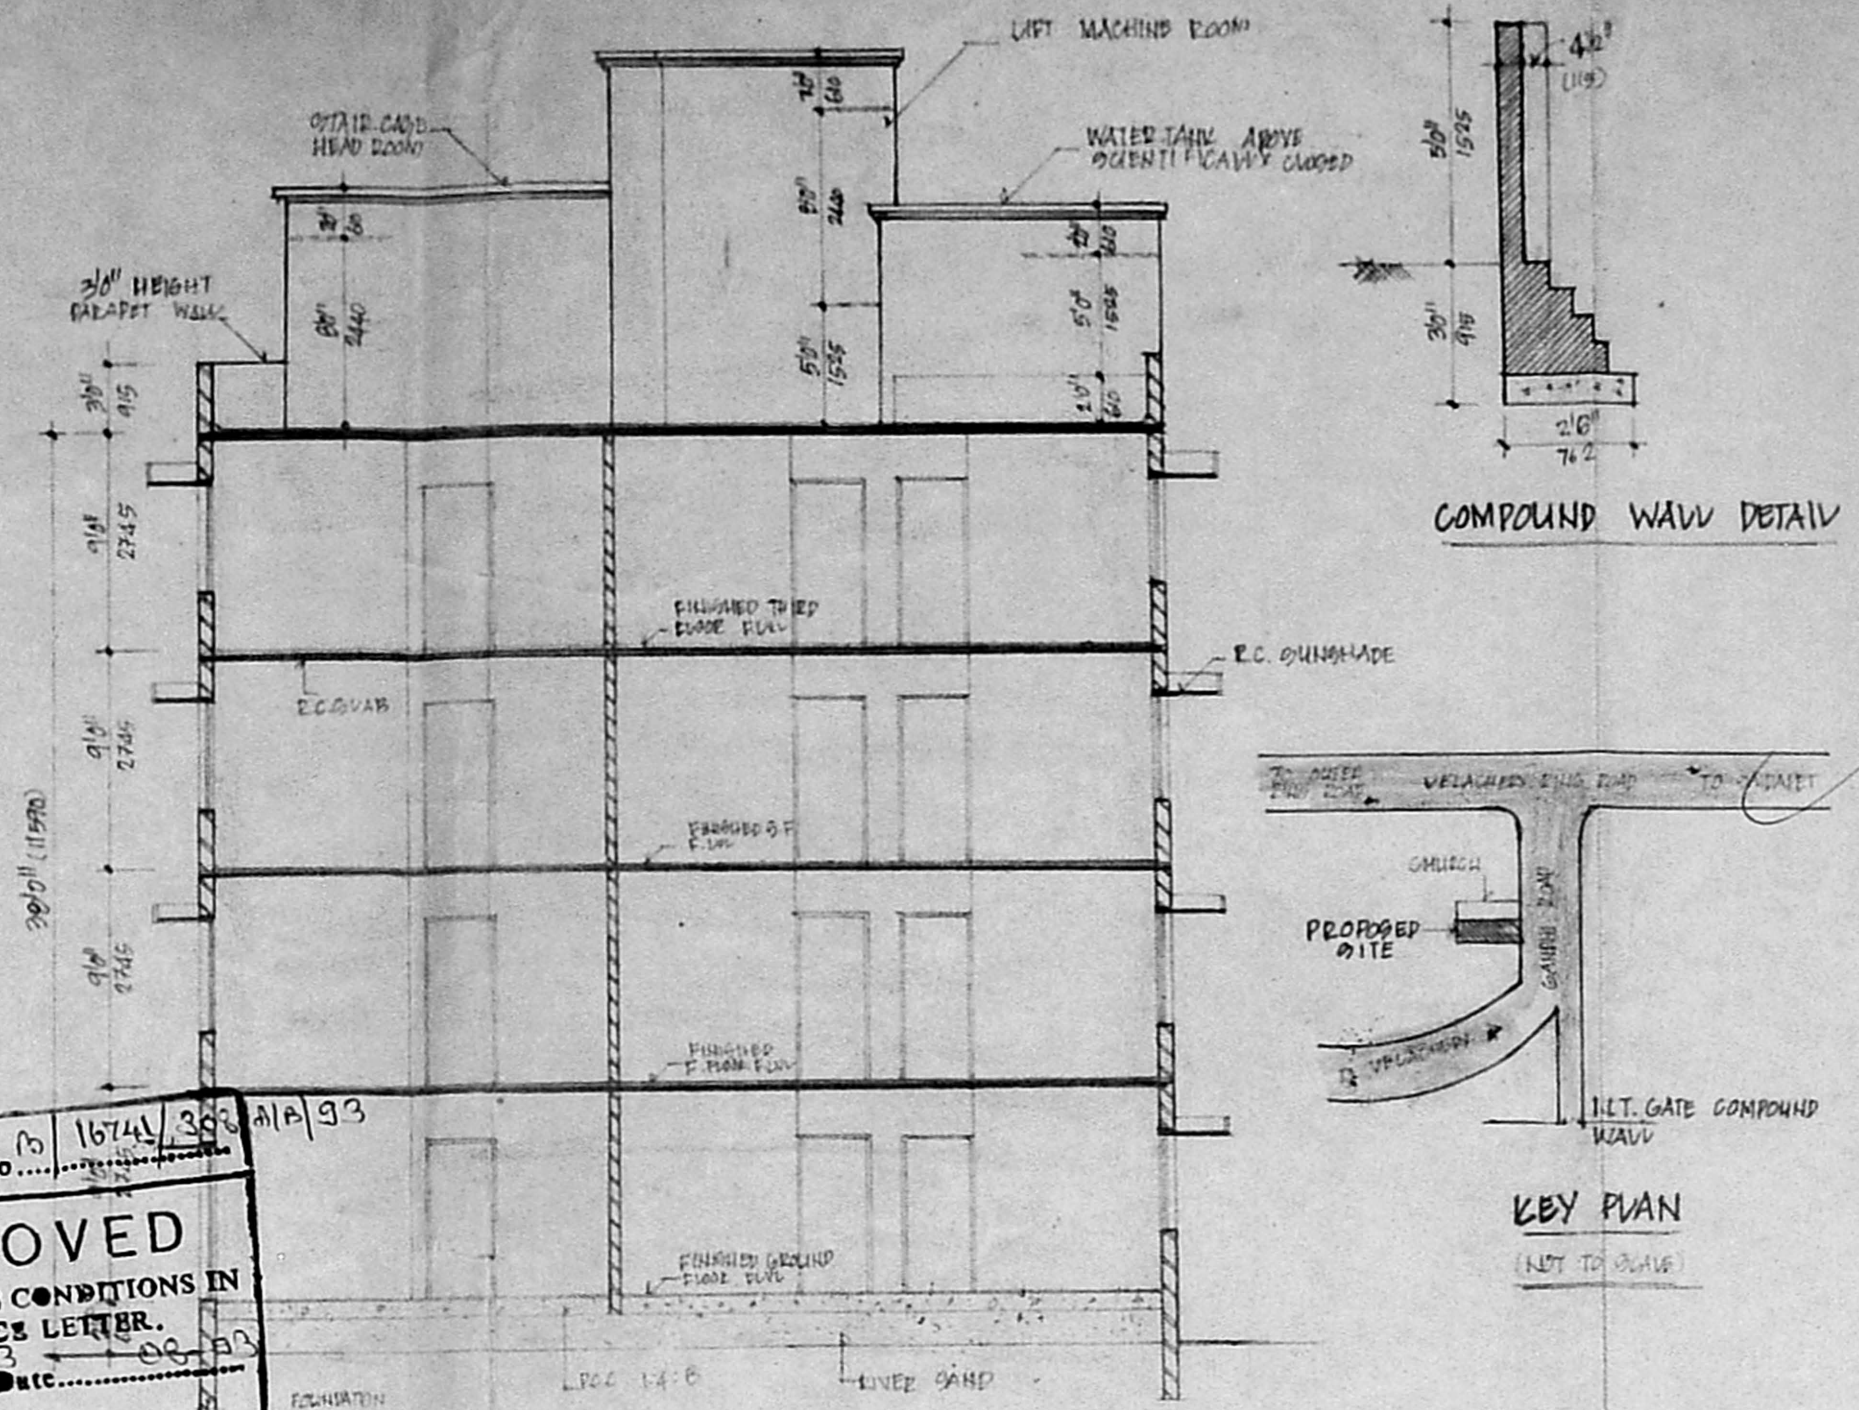

SECTION A.A


COMPOUND WALL DETAIL

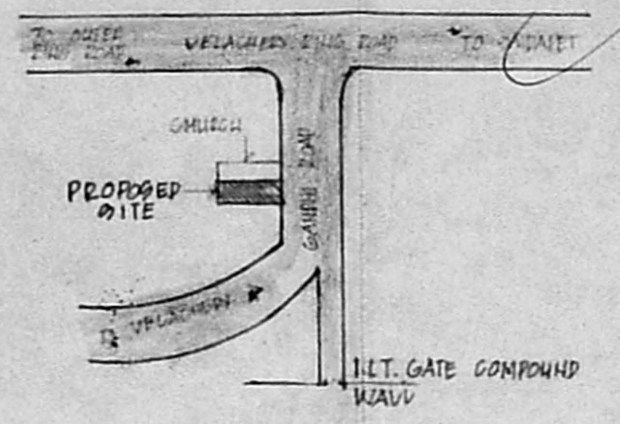

KEY PLAN


Planning Permt No. 1674/368 A/A/93

APPROVED
 SUBJECT TO THE CONDITIONS IN THIS OFFICE LETTER.
 No. 4914/93
 DATE: 13/11/93
 FOR MEMBER SECRETARY
 MADRAS METROPOLITAN
 DEVELOPMENT AUTHORITY
 MADRAS-600 008

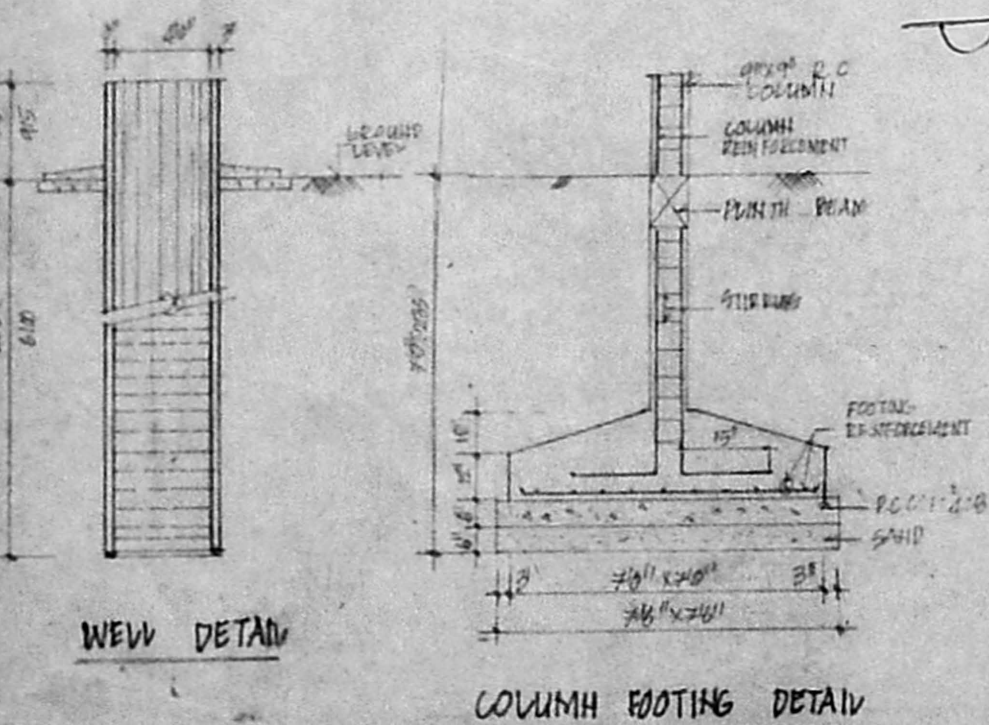

WINDOW DETAIL

COLUMN FOOTING DETAIL

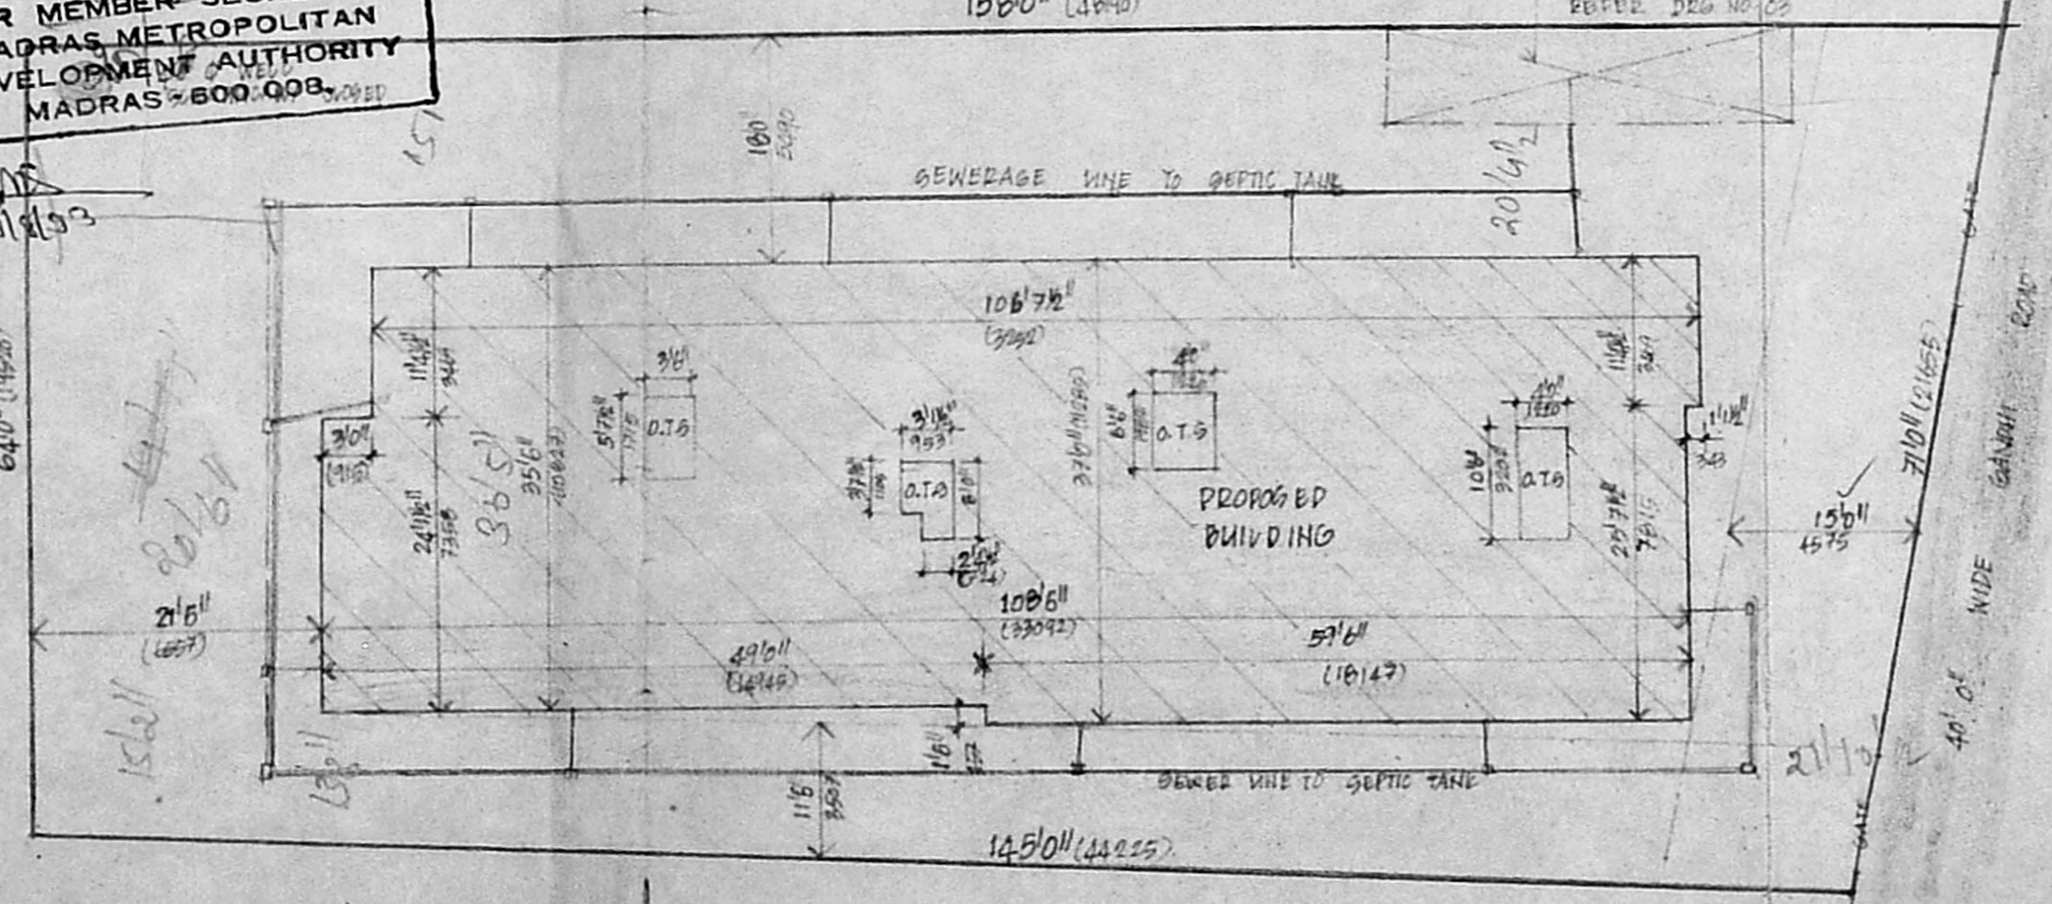

SITE PLAN

SCALE: 1" = 16'0" (1:200)

SPECIFICATIONS

1. R.C. COLUMN ROTHS IN FOUNDATION
2. COLUMNS ARE CONNECTED WITH GAPPED BEAMS
3. Mosaic flooring
4. BRICK WORK IN BASEMENT AND UPPER STRUCTURE HEIGHTS
5. WALLS ARE PLASTERED WITH C.O. 1:6
6. WALLS ARE PAINTED BY CEMENT PAINT
7. WINDOWS ARE LAID OVER OPENINGS
8. JOINERY IN COUNTRY WOOD
9. ROOF SHAD COVERED BY R.C. SLAB
10. ALL R.C. WORK IN C.C. 1:2:4
11. WEATHERING COURSE ARE LAID WITH PROPER DRAPE

REVISED PLAN TO THE SANCTIONED PLAN VIDE MUDA P.P. NO. 0/11000/197 'A' TO 'C' 192 AND CORPORATION B.A. NO 69/93 DT. 23/1/93 TO THE RESIDENTIAL FLATS AT G-NO 15B/2A OF NO. 137 GANDHI ROAD VELACHERY MADRAS.

CONSULTANT
 S. THIRUVENGADAM
 A-20 ANNA NAGAR
 MADRAS - 600 100

COLOUR CODE REFERENCE

- PROPOSED
- ROAD
- PLT BOUNDARY

SCALE: 1" = 80' OR 1:100
 DATE:
 DRN:
 CHD:

OWNER'S SIGNATURE


S. THIRUVENGADAM, M.B.
 M.I. STRUCT. E.
 CLASS. I. L. S. No: 137,
 A-20, ANNA NAGAR EAST,
 MADRAS-600 102

LICENCED SURVEYOR


REG. NO. 02

Planning Permit No. 11344/308 D/1/33
APPROVED
 SUBJECT TO THE CONDITIONS IN THIS OFFICE LETTER.
 No. 2/23/4/93 Date 08-93
 FOR MEMBER SECRETARY
 MADRAS METROPOLITAN
 DEVELOPMENT AUTHORITY
 MADRAS-600 009


Room
 26' x 33'
 ruley to

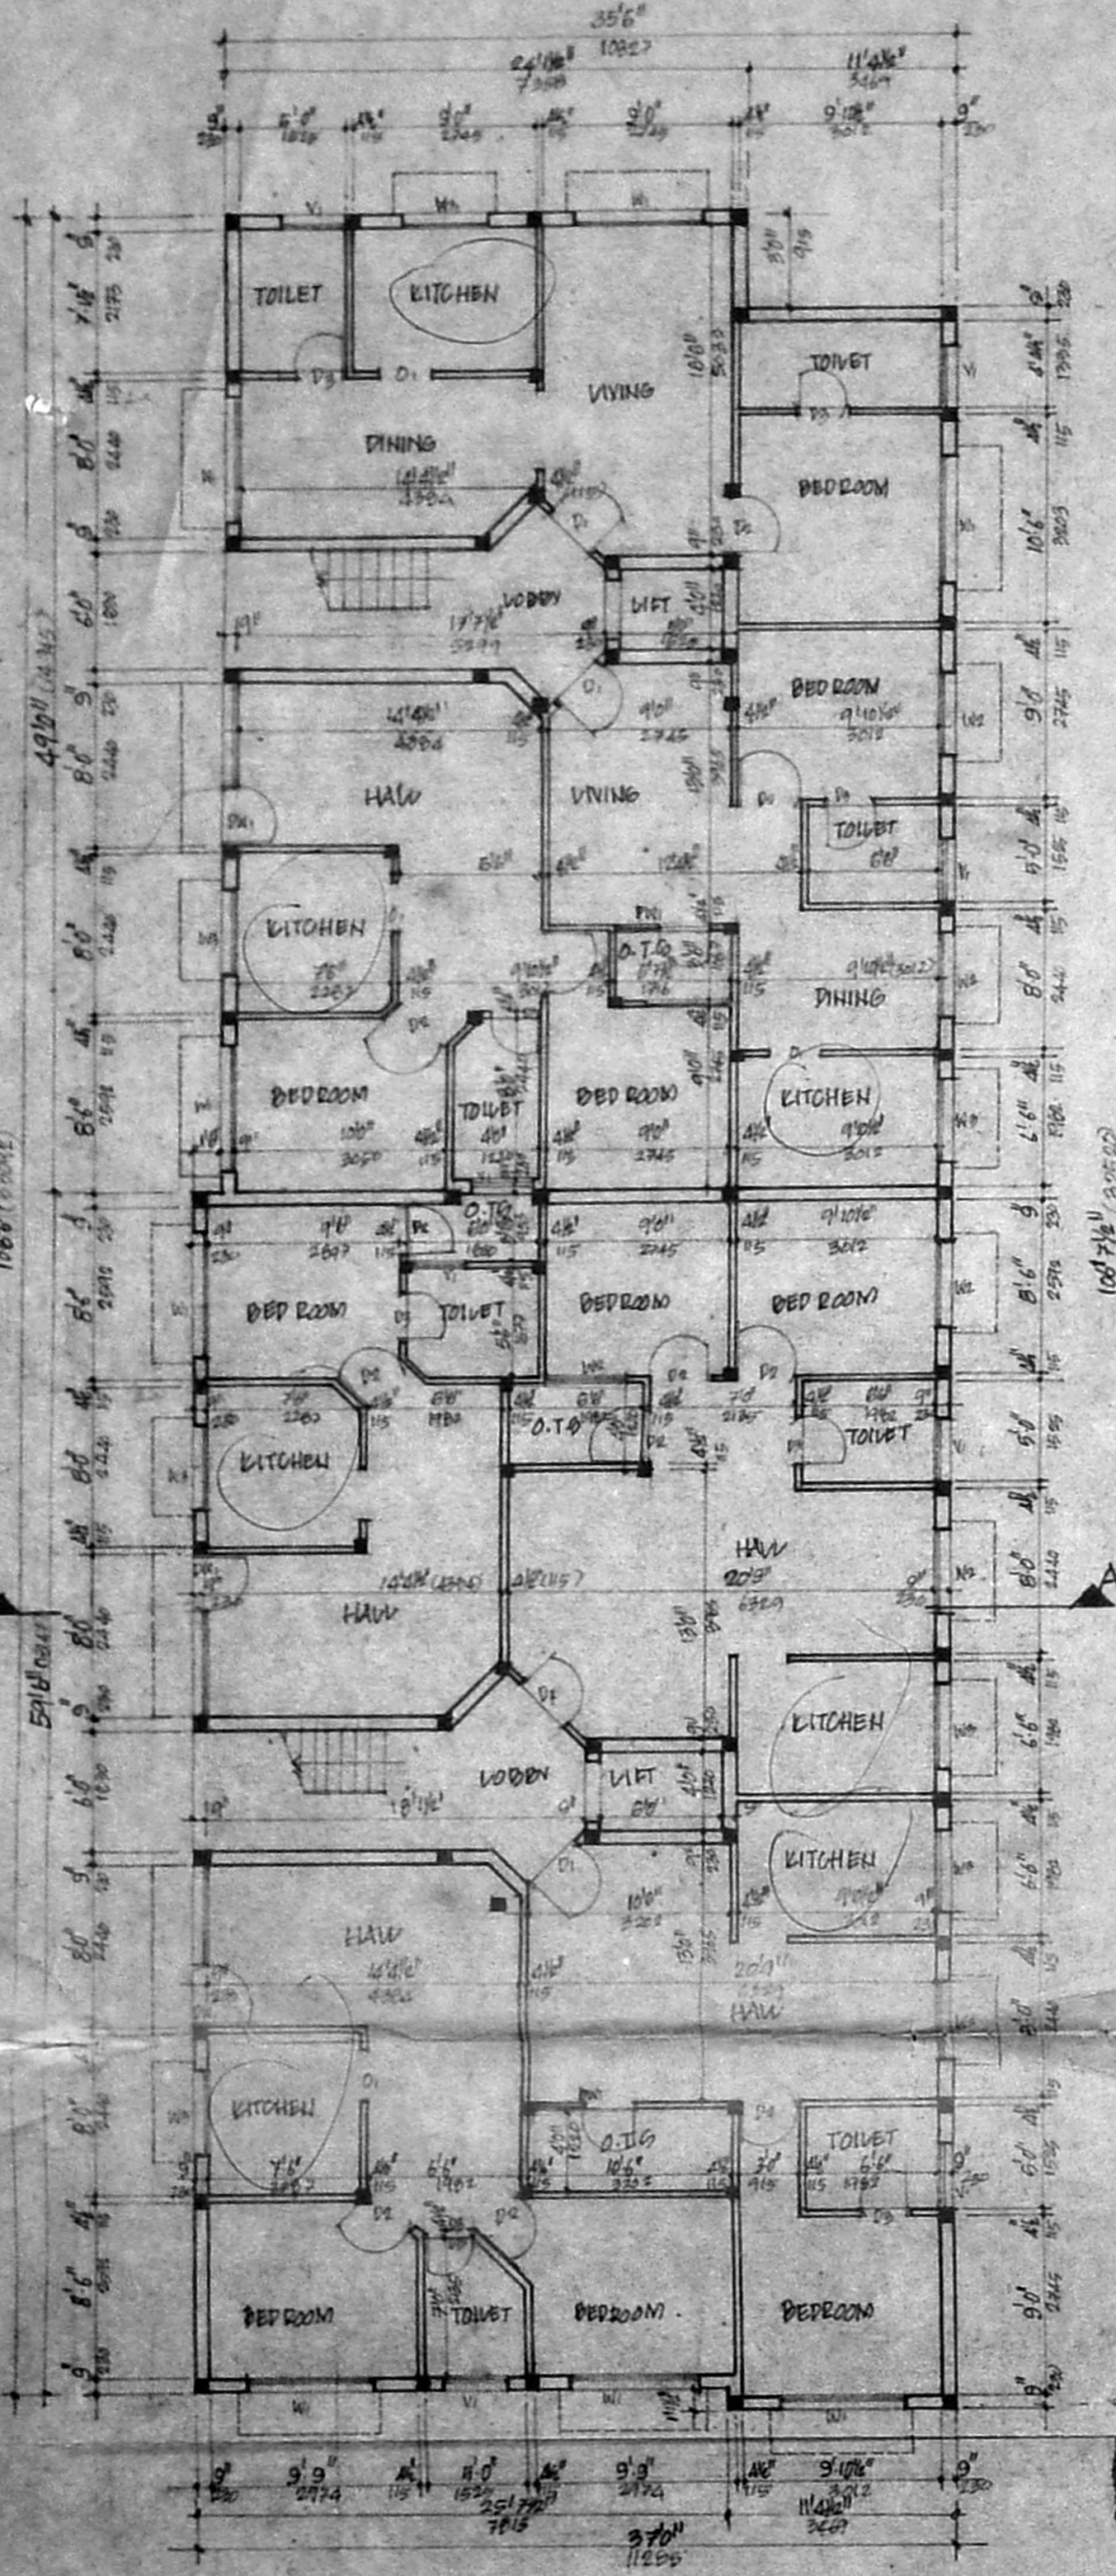

GROUND FLOOR PLAN

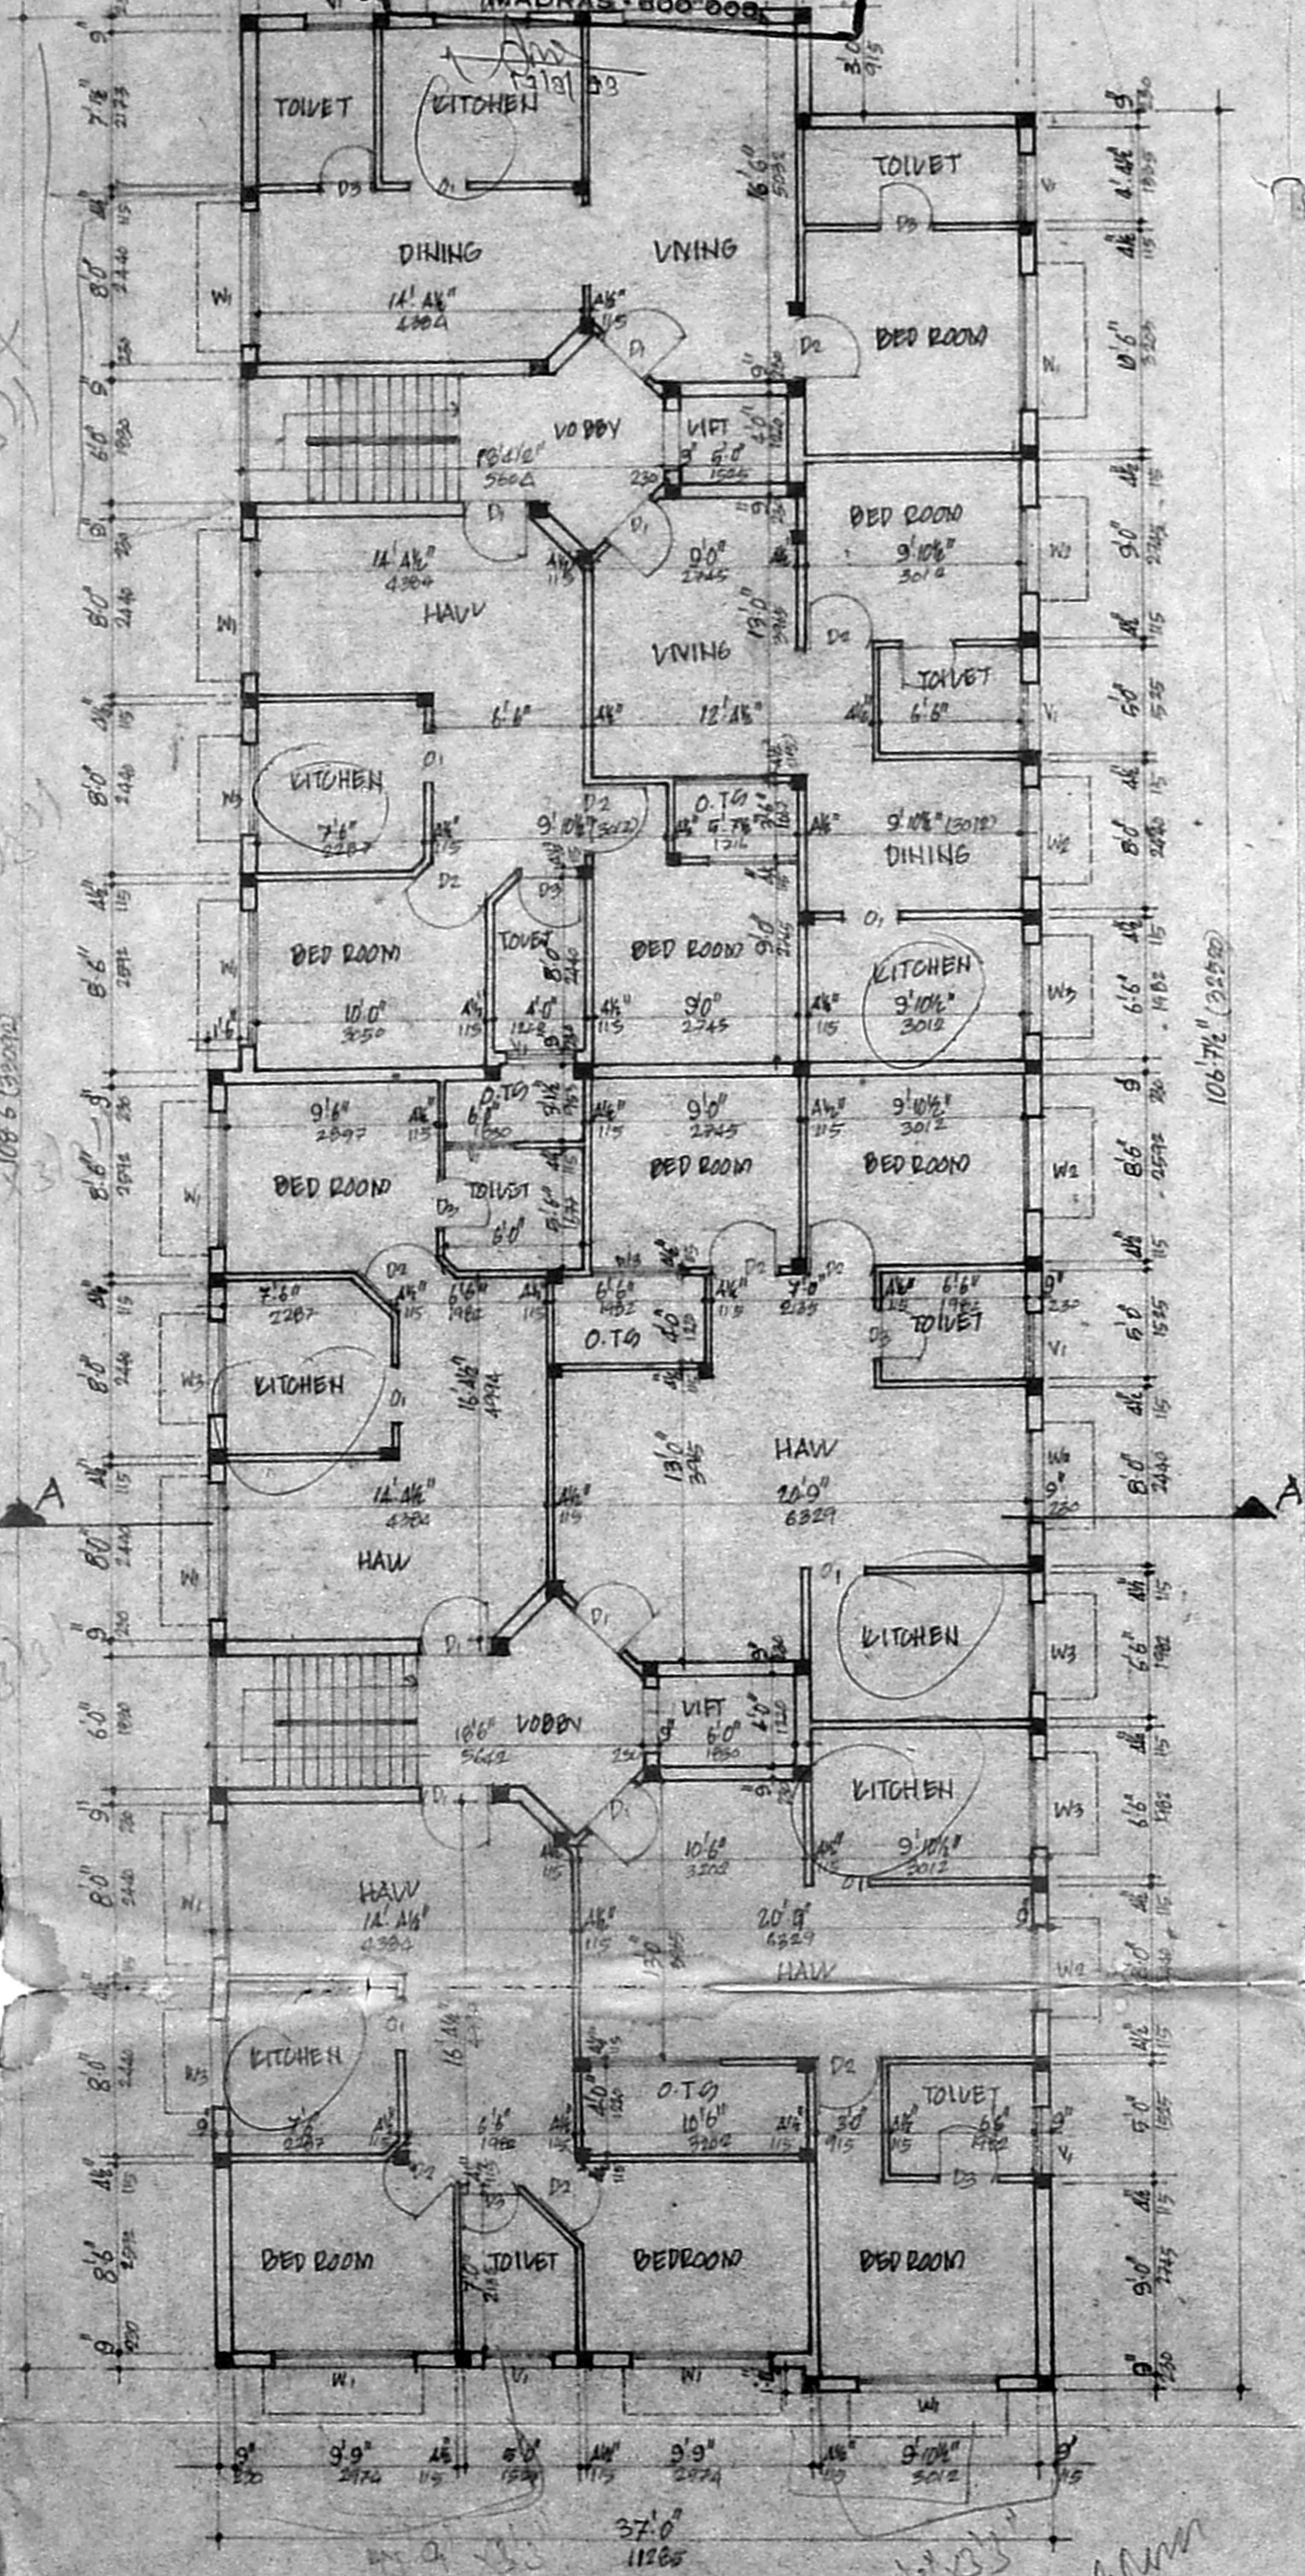

TYPICAL FLOOR PLAN
 (FIRST, SECOND AND THIRD)

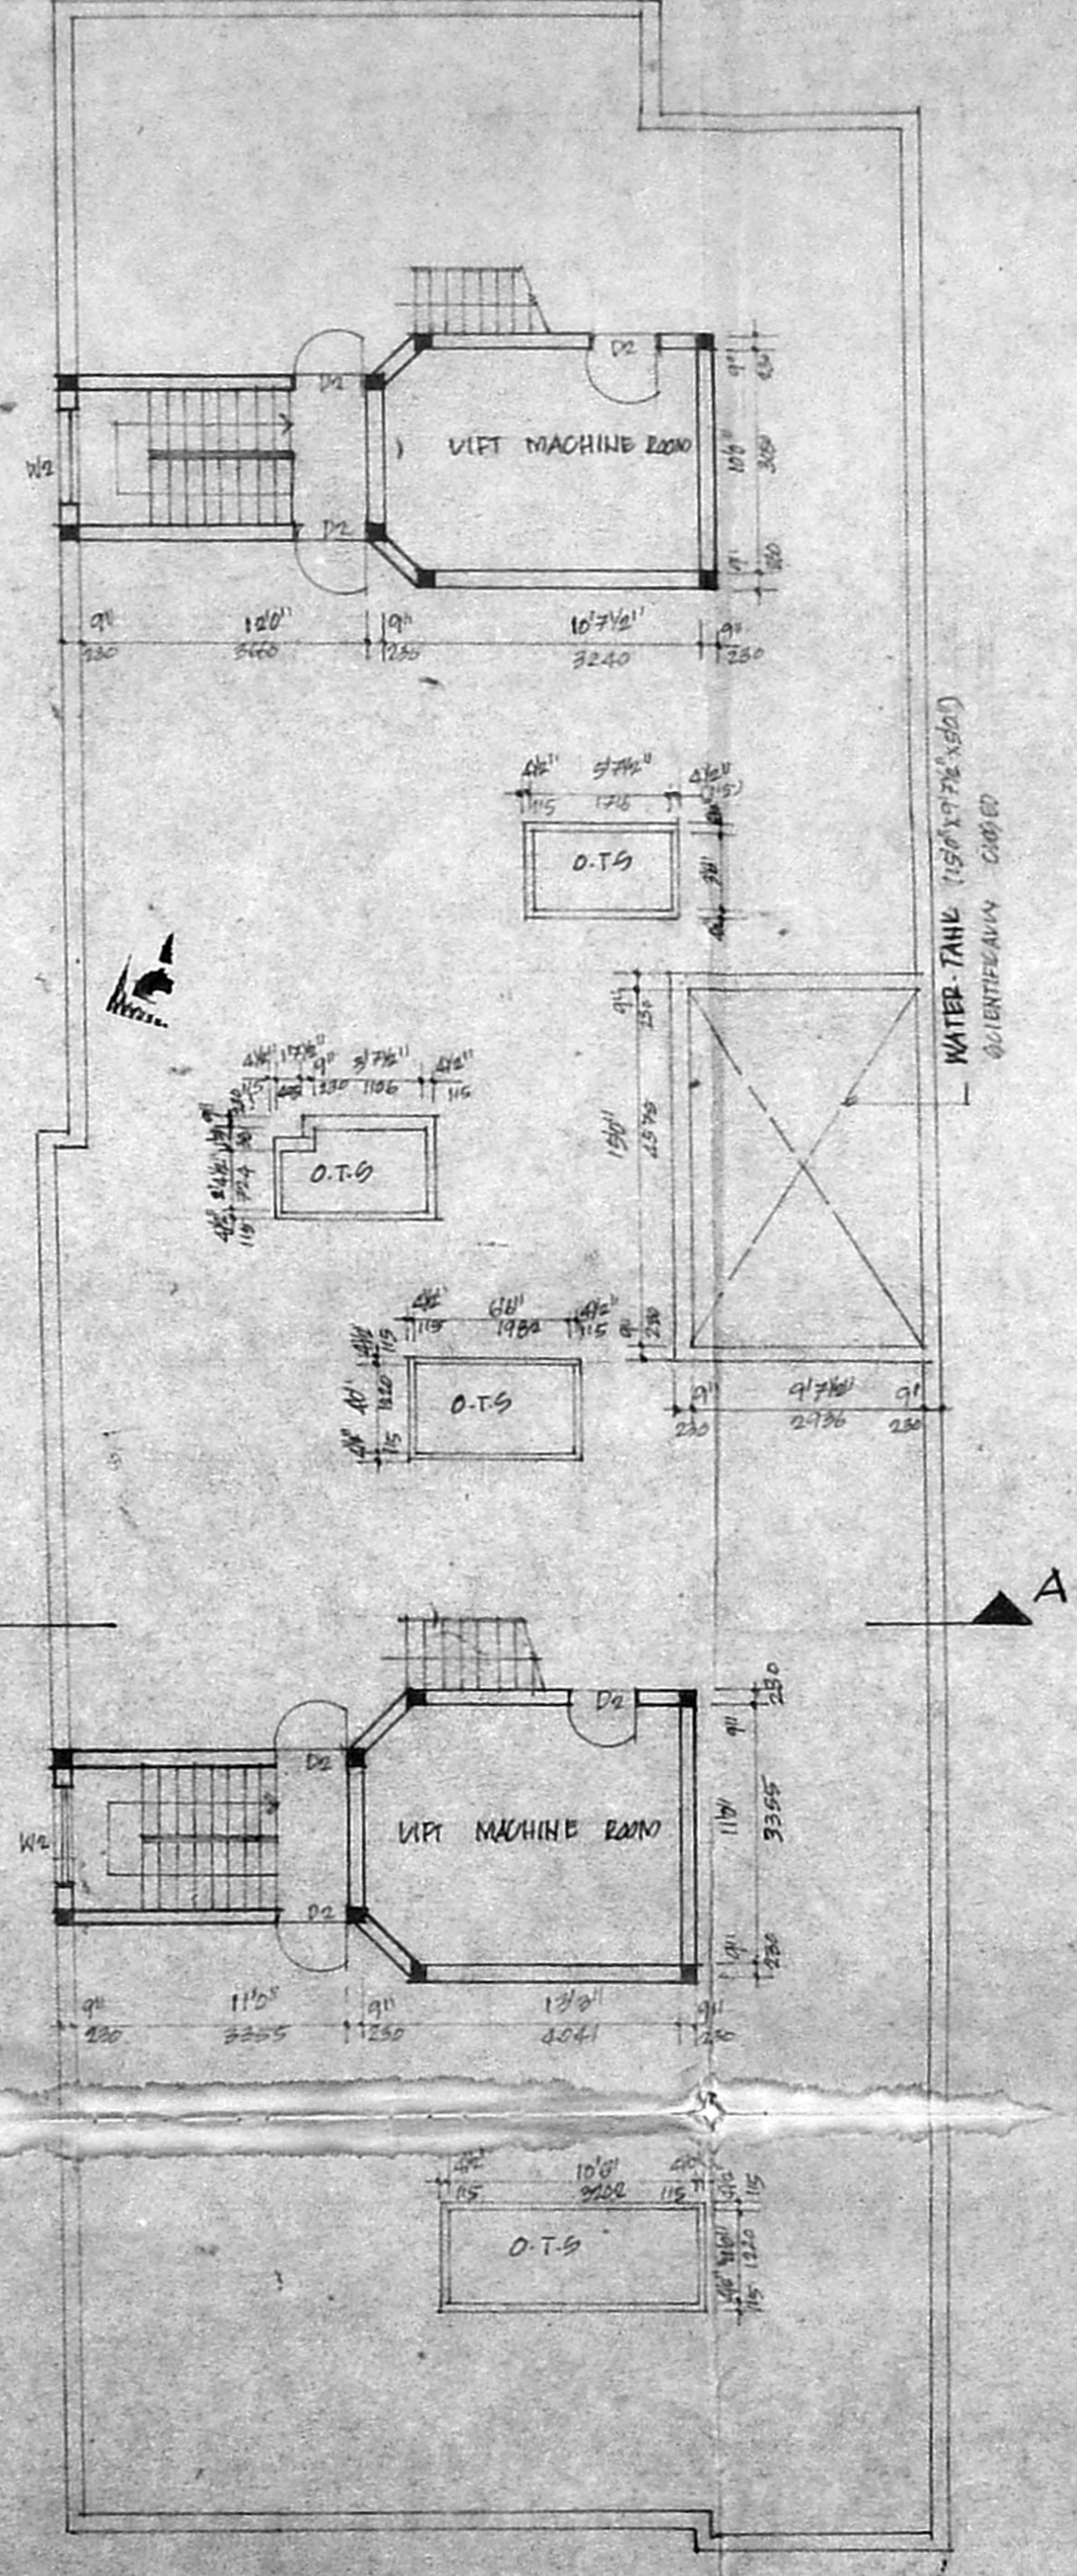

TERRACE FLOOR PLAN

REVISED PLAN TO THE
 SANCTIONED PLAN. VIDE MMDA
 P.P. NO. D/11000/197 'A' TO 'C' 192
 AND CORPORATION BA. NO.
 69/93. DT. 23-2-93.
 TO THE RESIDENTIAL FLATS
 AT NO 138/2A OF NO.137
 GANDHI ROAD VELACHERY
 MADRAS.

SCHEDULE OF JOINERY

TYPE	SIZE	DESCRIPTION
W1	8'0" x 7'0"	DOOR WINDOW
D1	3'0" x 7'0"	T.W. PANELLED DOOR
D2	3'0" x 7'0"	DOOR
D3	2'6" x 4'0"	DOOR
W2	8'0" x 7'0"	DOOR WINDOW
W3	8'0" x 6'0"	T.W. GLAZED WINDOW
W4	4'0" x 6'0"	DOOR
W5	4'0" x 3'0"	DOOR
V1	3'0" x 2'0"	T.W. GLAZED VENTILATOR
O1	2'0" x 7'0"	OPENING

COLOR INDEX

PERCHED	[Symbol]
ROAD	[Symbol]
LOT BOUNDARY, SHOWN	[Symbol]

AREA STATEMENT

GROUND FLOOR AREA	386 SFT	354.6 M ²
FIRST FLOOR AREA	3816 "	354.6 M ²
SECOND FLOOR AREA	3816 "	354.6 M ²
THIRD FLOOR AREA	3816 "	354.6 M ²
POOL AREA	10236 "	950.37 M ²
TOTAL AREA	15264 "	1418.58 M ²
F.O.I. 1:49		

SCALE 1" = 8'0" OR 1:100

DATED	
DRN	
CHKD	

OWNER'S SIGNATURE

S. THIRUVENGADAM, M.E.
 M.I. STRUCT. E.
 CLASS I.L.S. No. 137.
 A-20, ANNA NAGAR EAST,
 MADRAS-600 102.
 LICENCED SURVEYOR
 DRG. NO. 1