



FRONT ELEVATION

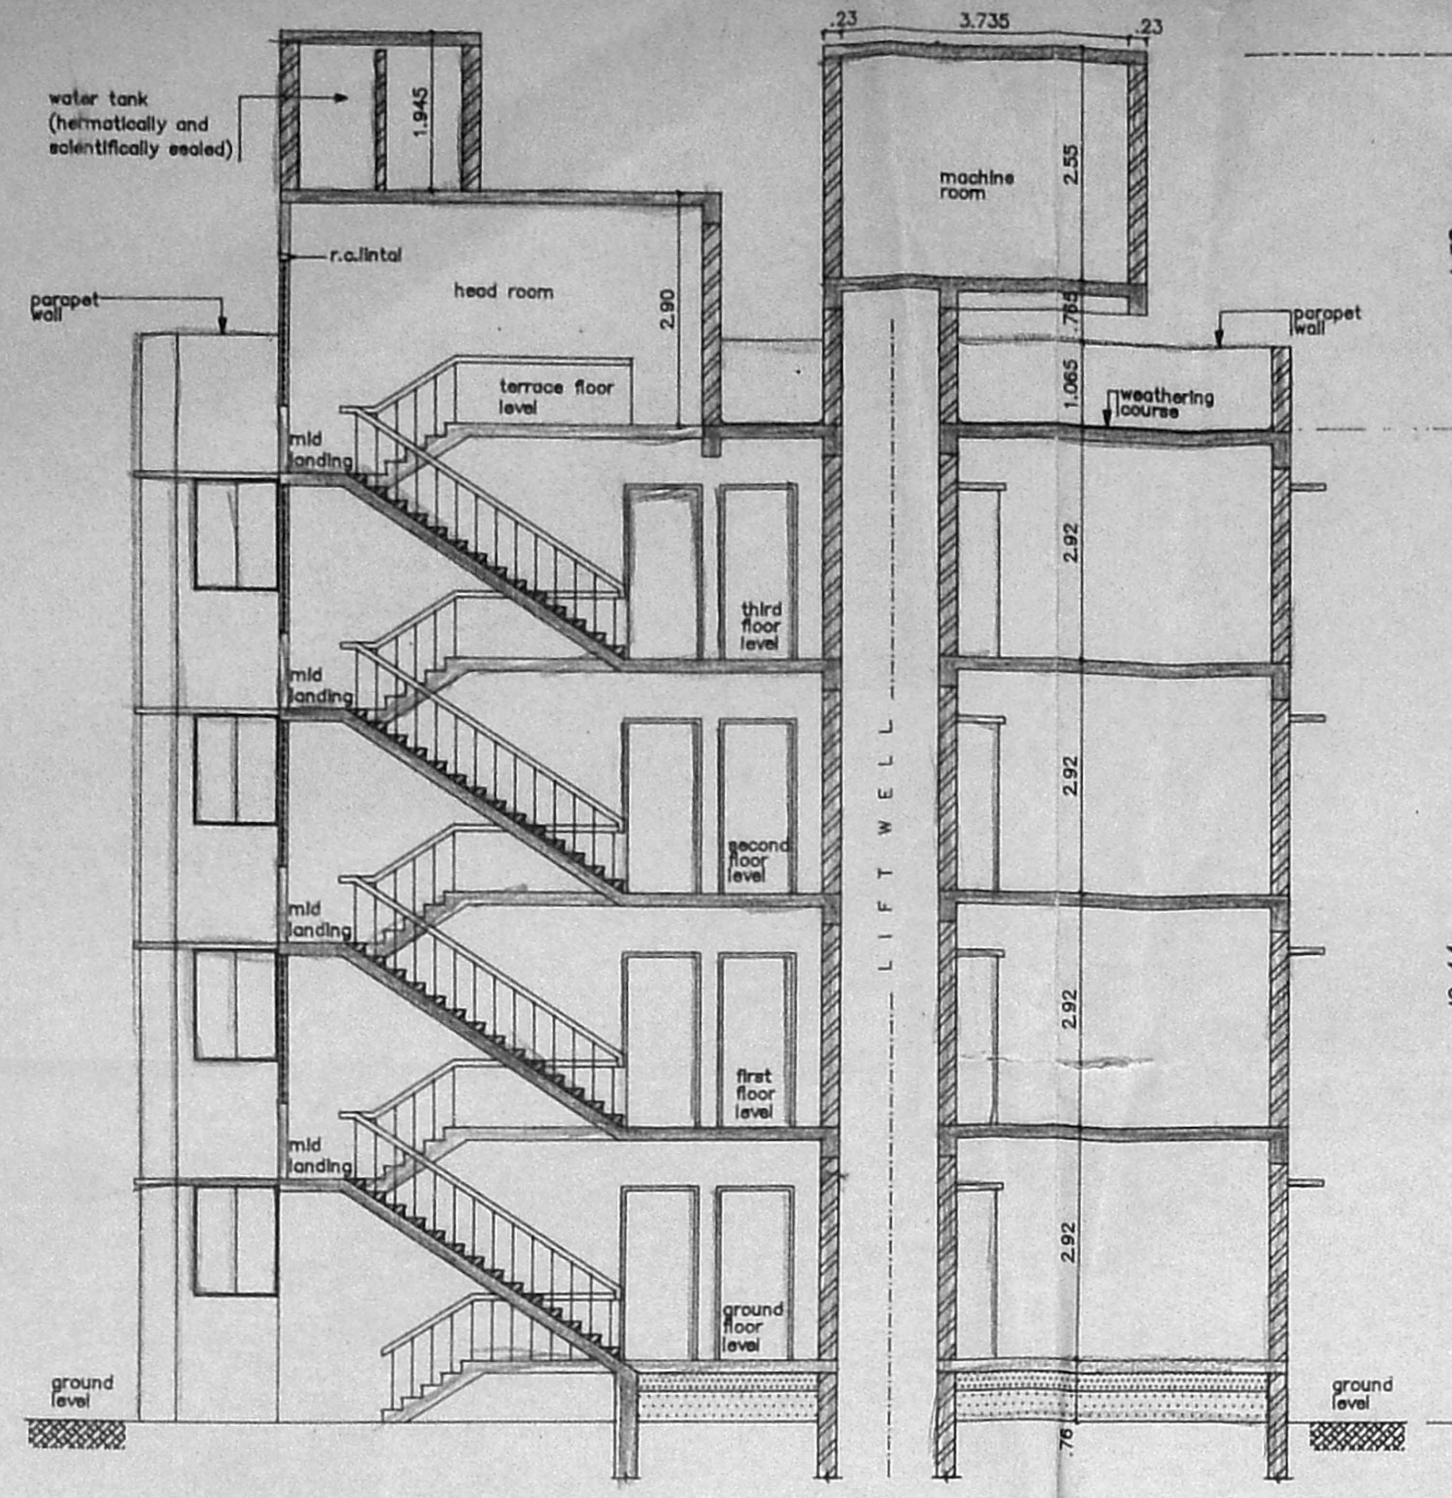

SECTION ON - A B.

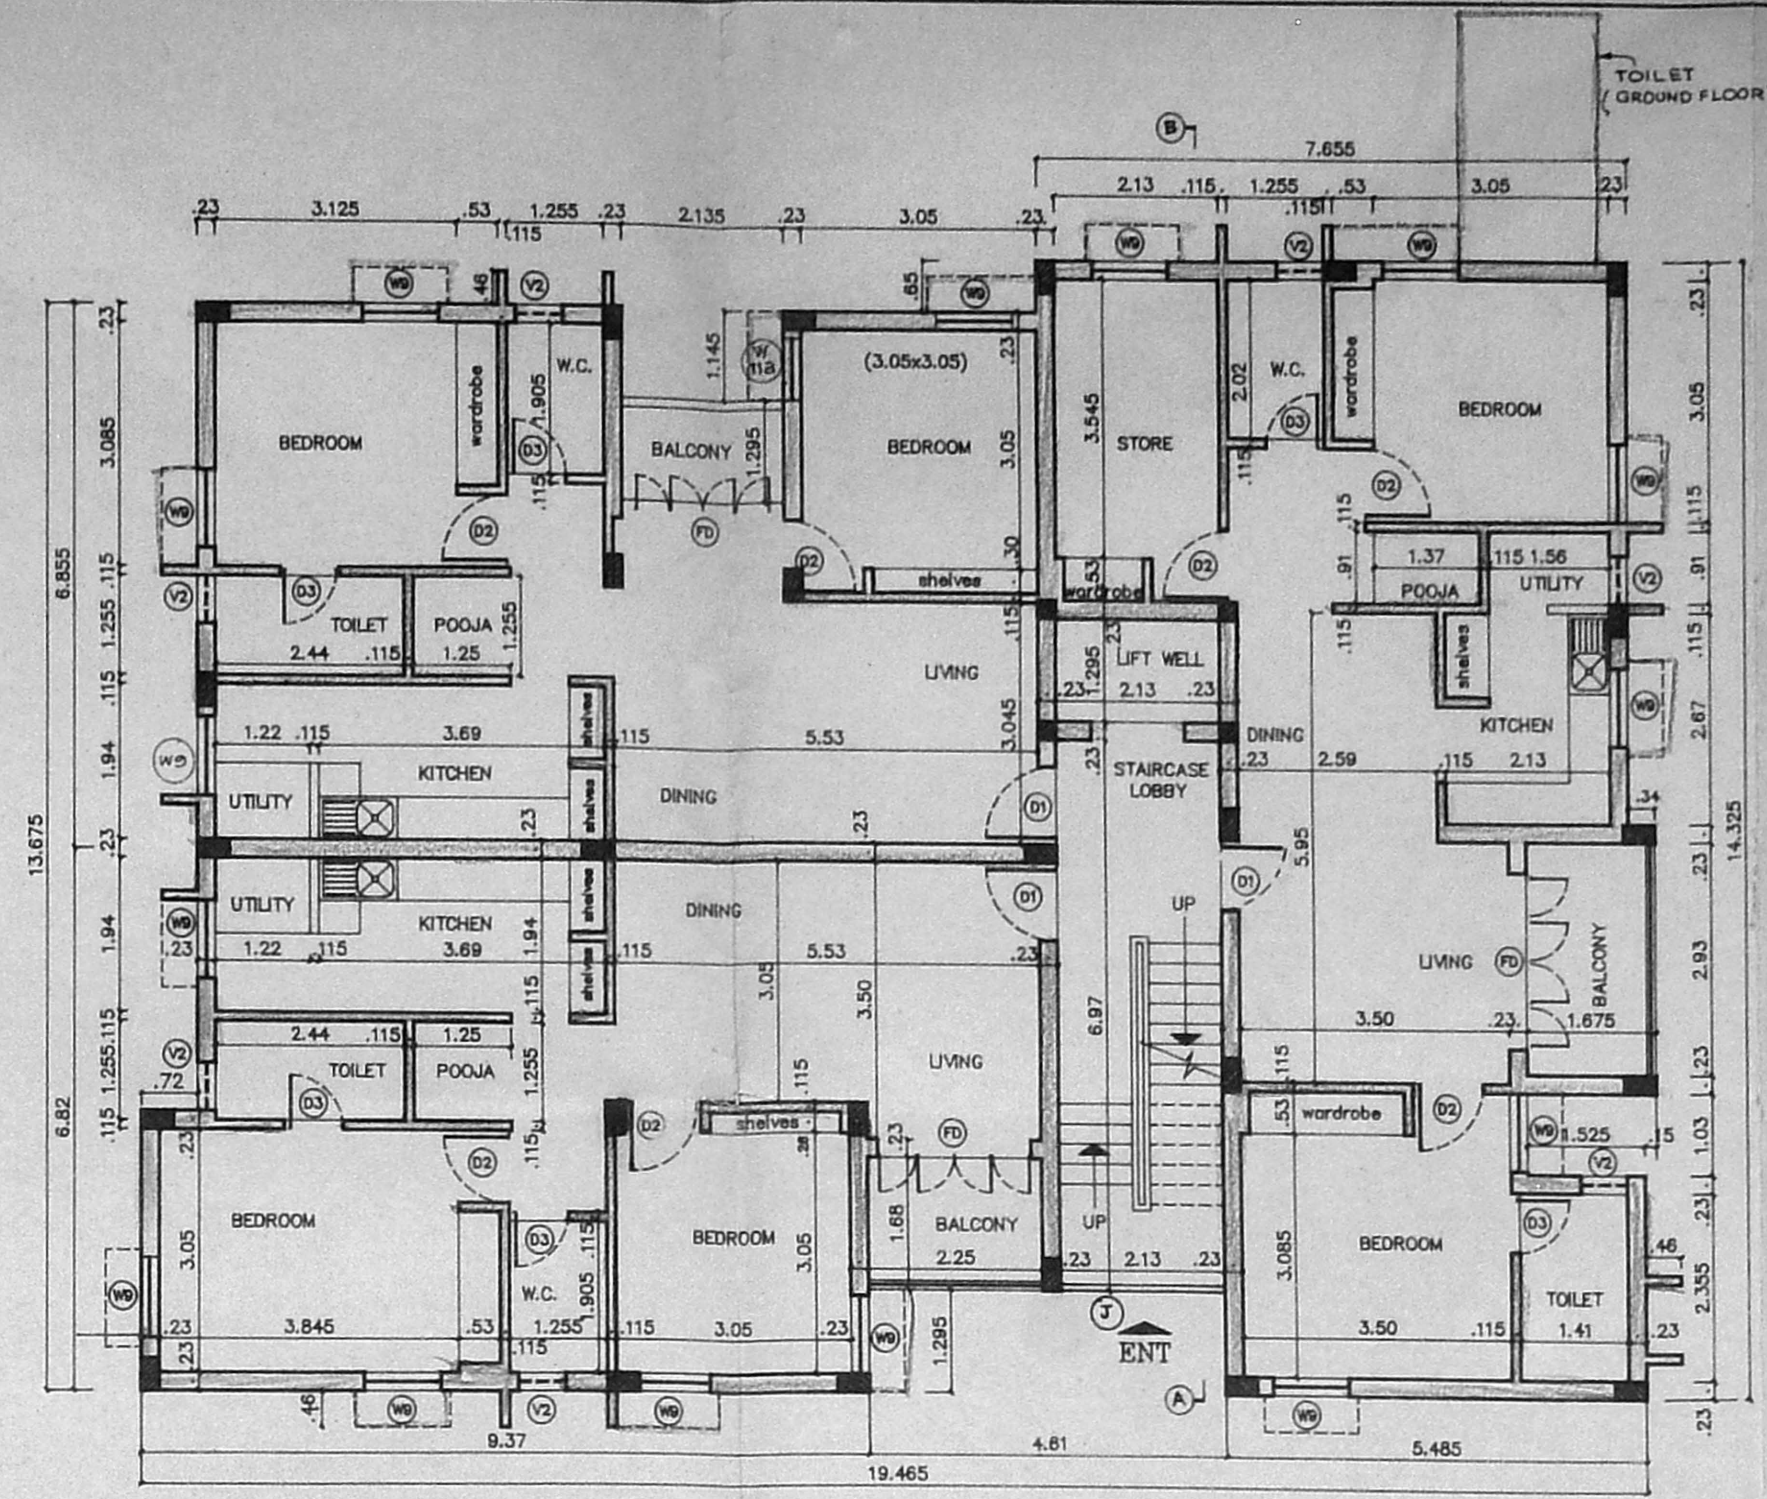

FIRST, SECOND & THIRD FLOOR PLAN

LEGEND		
CODE	SIZE	DESCRIPTION
FD	2.13 X 2.18	COUNTRY WOOD PAINTER FRENCH DOOR
D1	1.00 X 2.18	TEAK WOOD FRAMED FLUSH DOOR
D2	0.91 X 2.18	COUNTRY WOOD FRAMED FLUSH DOOR
D3	0.76 X 2.18	COUNTRY WOOD FRAMED FLUSH DOOR
W9	0.975 X 1.37	STEEL GLAZED WINDOW
W10	0.575 X 1.520	STEEL GLAZED WINDOW
W7	1.17 X 1.37	STEEL GLAZED WINDOW
DV	0.76 X 2.59	COUNTRY WOOD FRAMED DOOR CUM VENTILATOR
V2	0.61 X 0.94	STEEL GLAZED VENTILATOR
J	2.13 X 1.83	R.C.C. JALLY.

SPECIFICATION

SL.NO	DESCRIPTION
1.	P.C.C. 1:4:8 IN FOUNDATION
2.	SAND FILLING IN FOUNDATION
3.	BRICK WORK IN C.M. 1:6
4.	R.C.C. WORK FOR SLABS, LINTELS & BEAMS Etc.,
5.	PLASTERING IN C.M. 1:5 EXTERNAL & 1:4 INTERNAL
6.	MOSAIC TILED FLOORING.
7.	WEATHERING COURSE OF BRICK JELLY LIME CONC.

AREA STATEMENT

PLOT AREA	723.7087 m ²
BUILT UP AREA	1018.5585 m ²

COLOUR INDEX


proposed construction	
boundary of site	
road	

1 215 158 B	8-12-92	1:100	-0-	PRASAD PRACORJI	Jones	
DRG No:	DATE	SCALE	REV	FILE	DRAWN	CHECKED


PROPOSED CONSTRUCTION OF FLATS AT DOOR No: 7 & 8, 2nd. CROSS STREET, VENKATESAPURAM COLONY, AYANAVARAM, MADRAS - 600023. T.S.No: 54/2 & 53, OLD No: 154/1 BLOCK No: 34. TALUK: PERAMBUR - PURASAWALKAM CORP.DIV.No: 36. NEW: 57. ZONE - 4.

OWNER'S SIGNATURE


L.No: 476/92-93.
LICENSED SURVEYOR

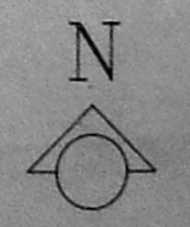


Planning Permit No. 1118/1993
APPROVED
SUBJECT TO THE CONDITIONS IN THIS OFFICE LETTER.
D2/1994/93
No. 1118/1993
FOR MEMBER SECRETARY
MADRAS METROPOLITAN
DEVELOPMENT AUTHORITY
MADRAS 600 008.

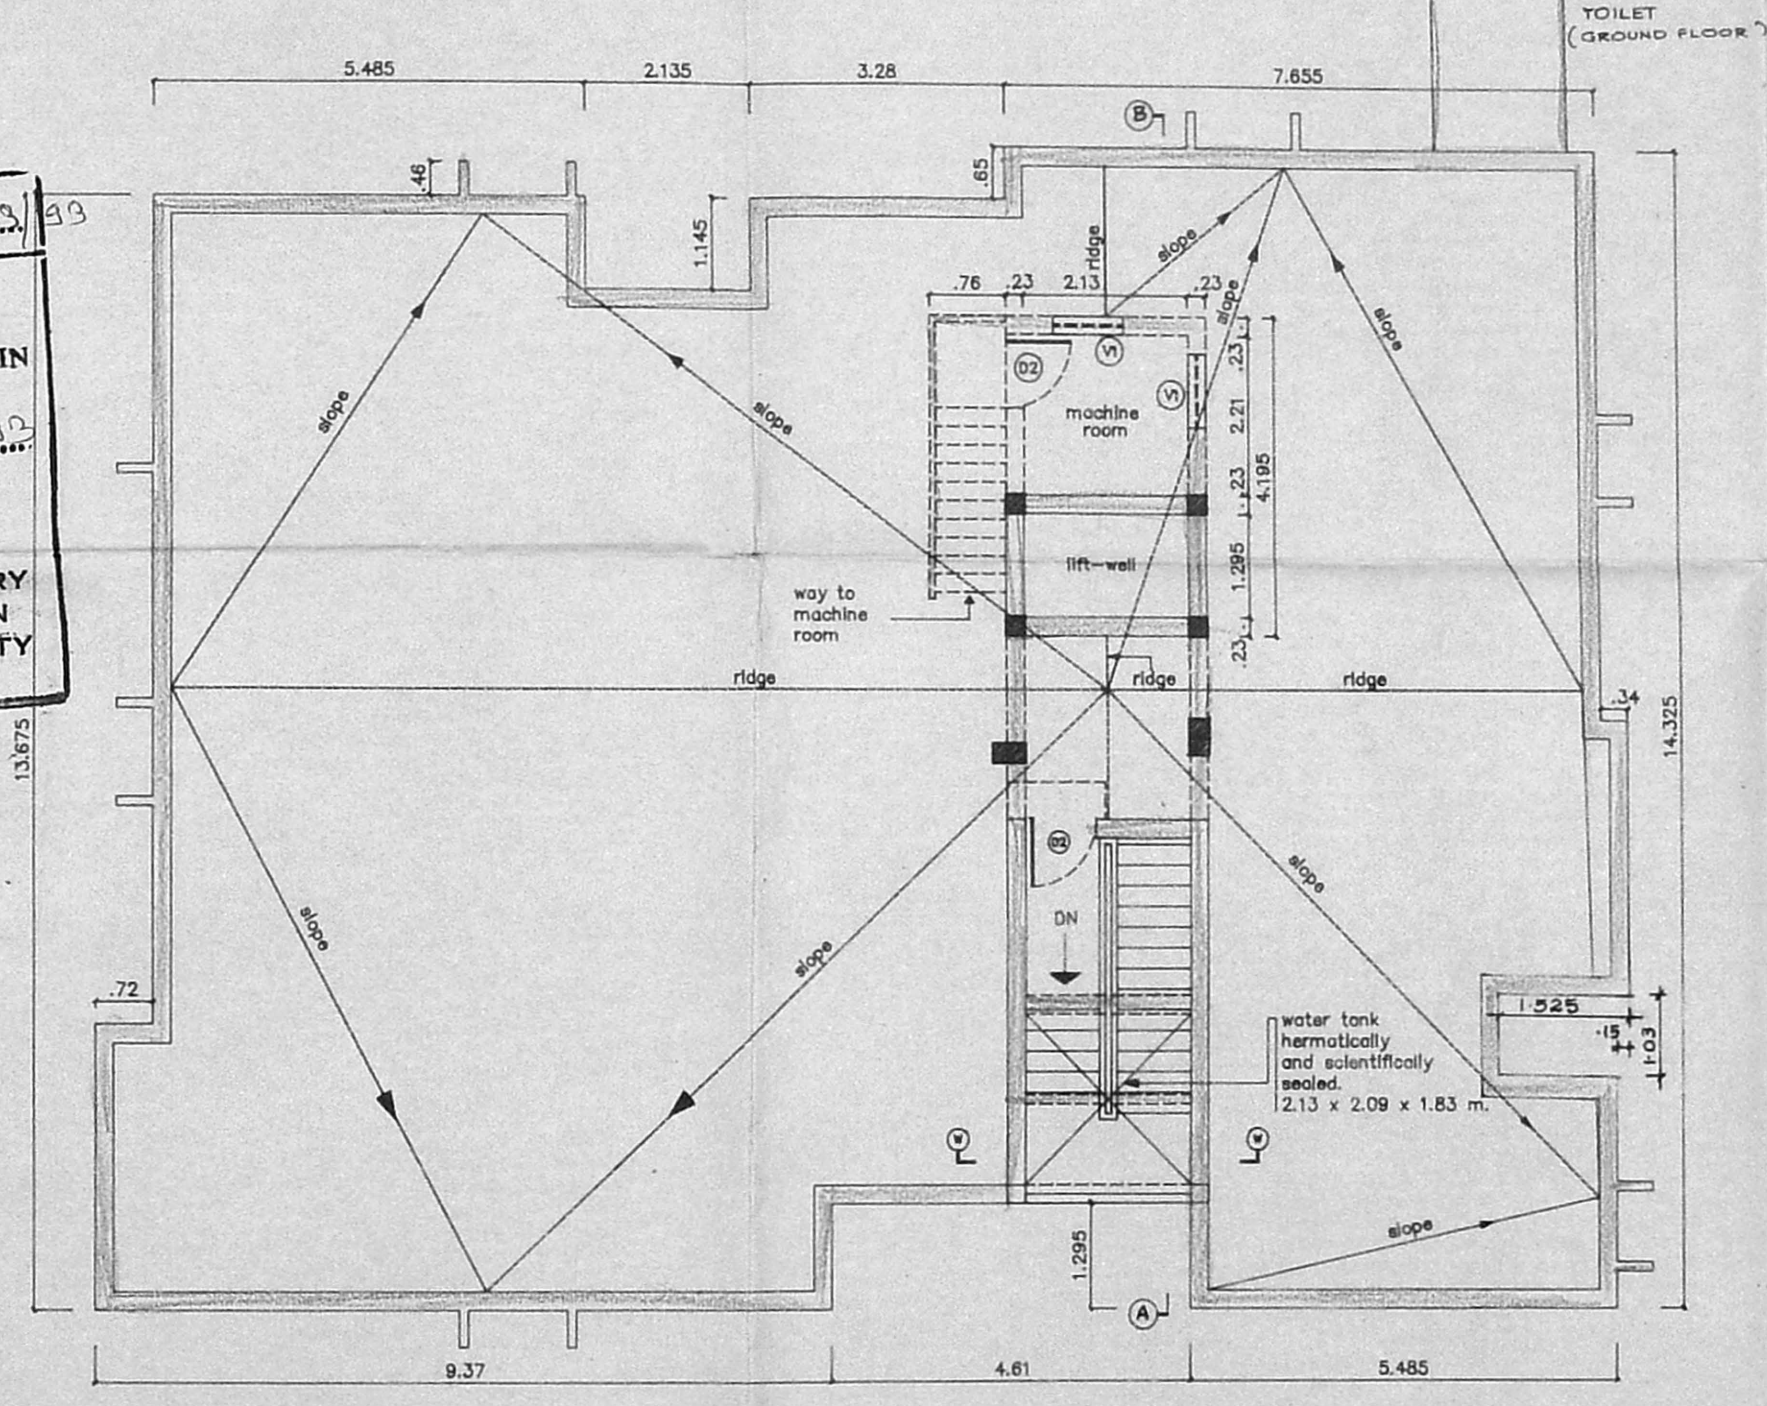


TERRACE FLOOR PLAN

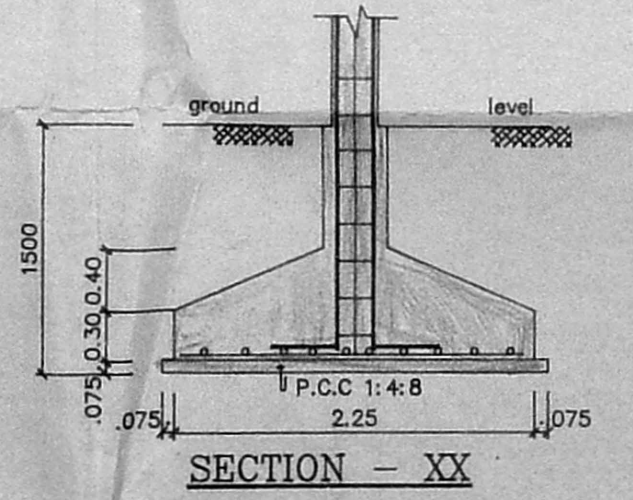


SECTION - XX

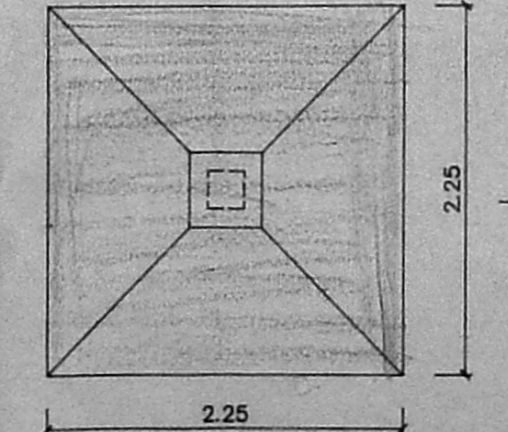


PLAN OF FOUNDATION

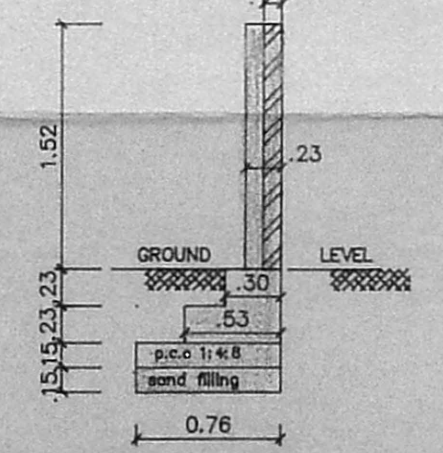


SECTION OF COMPOUND WALL

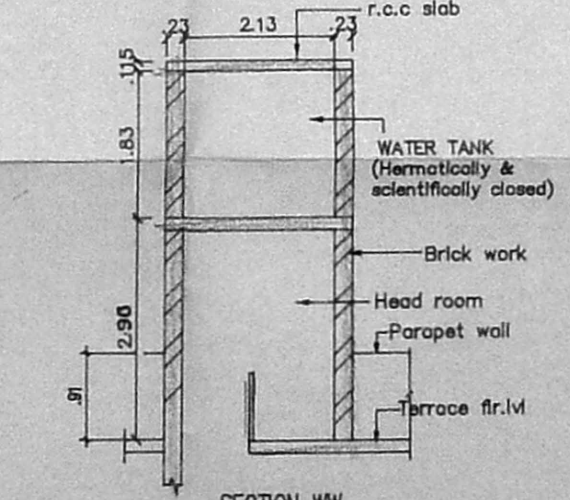


SECTION WW

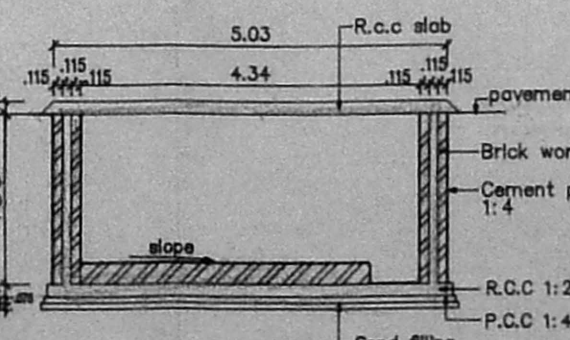

SECTION SS

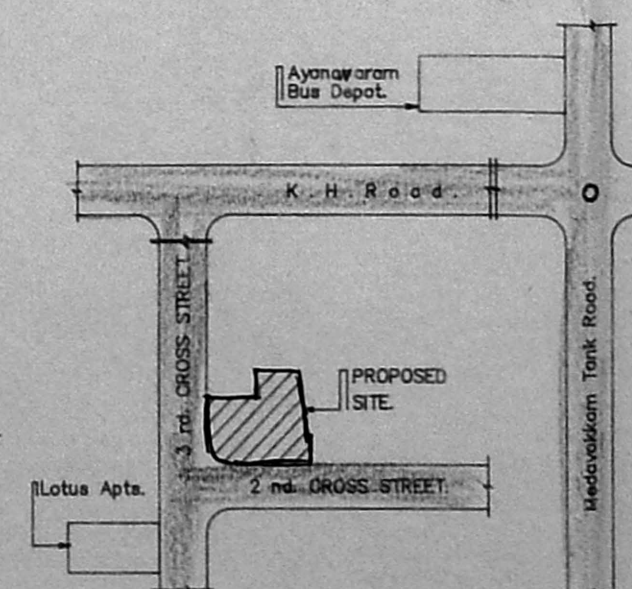

KEY PLAN

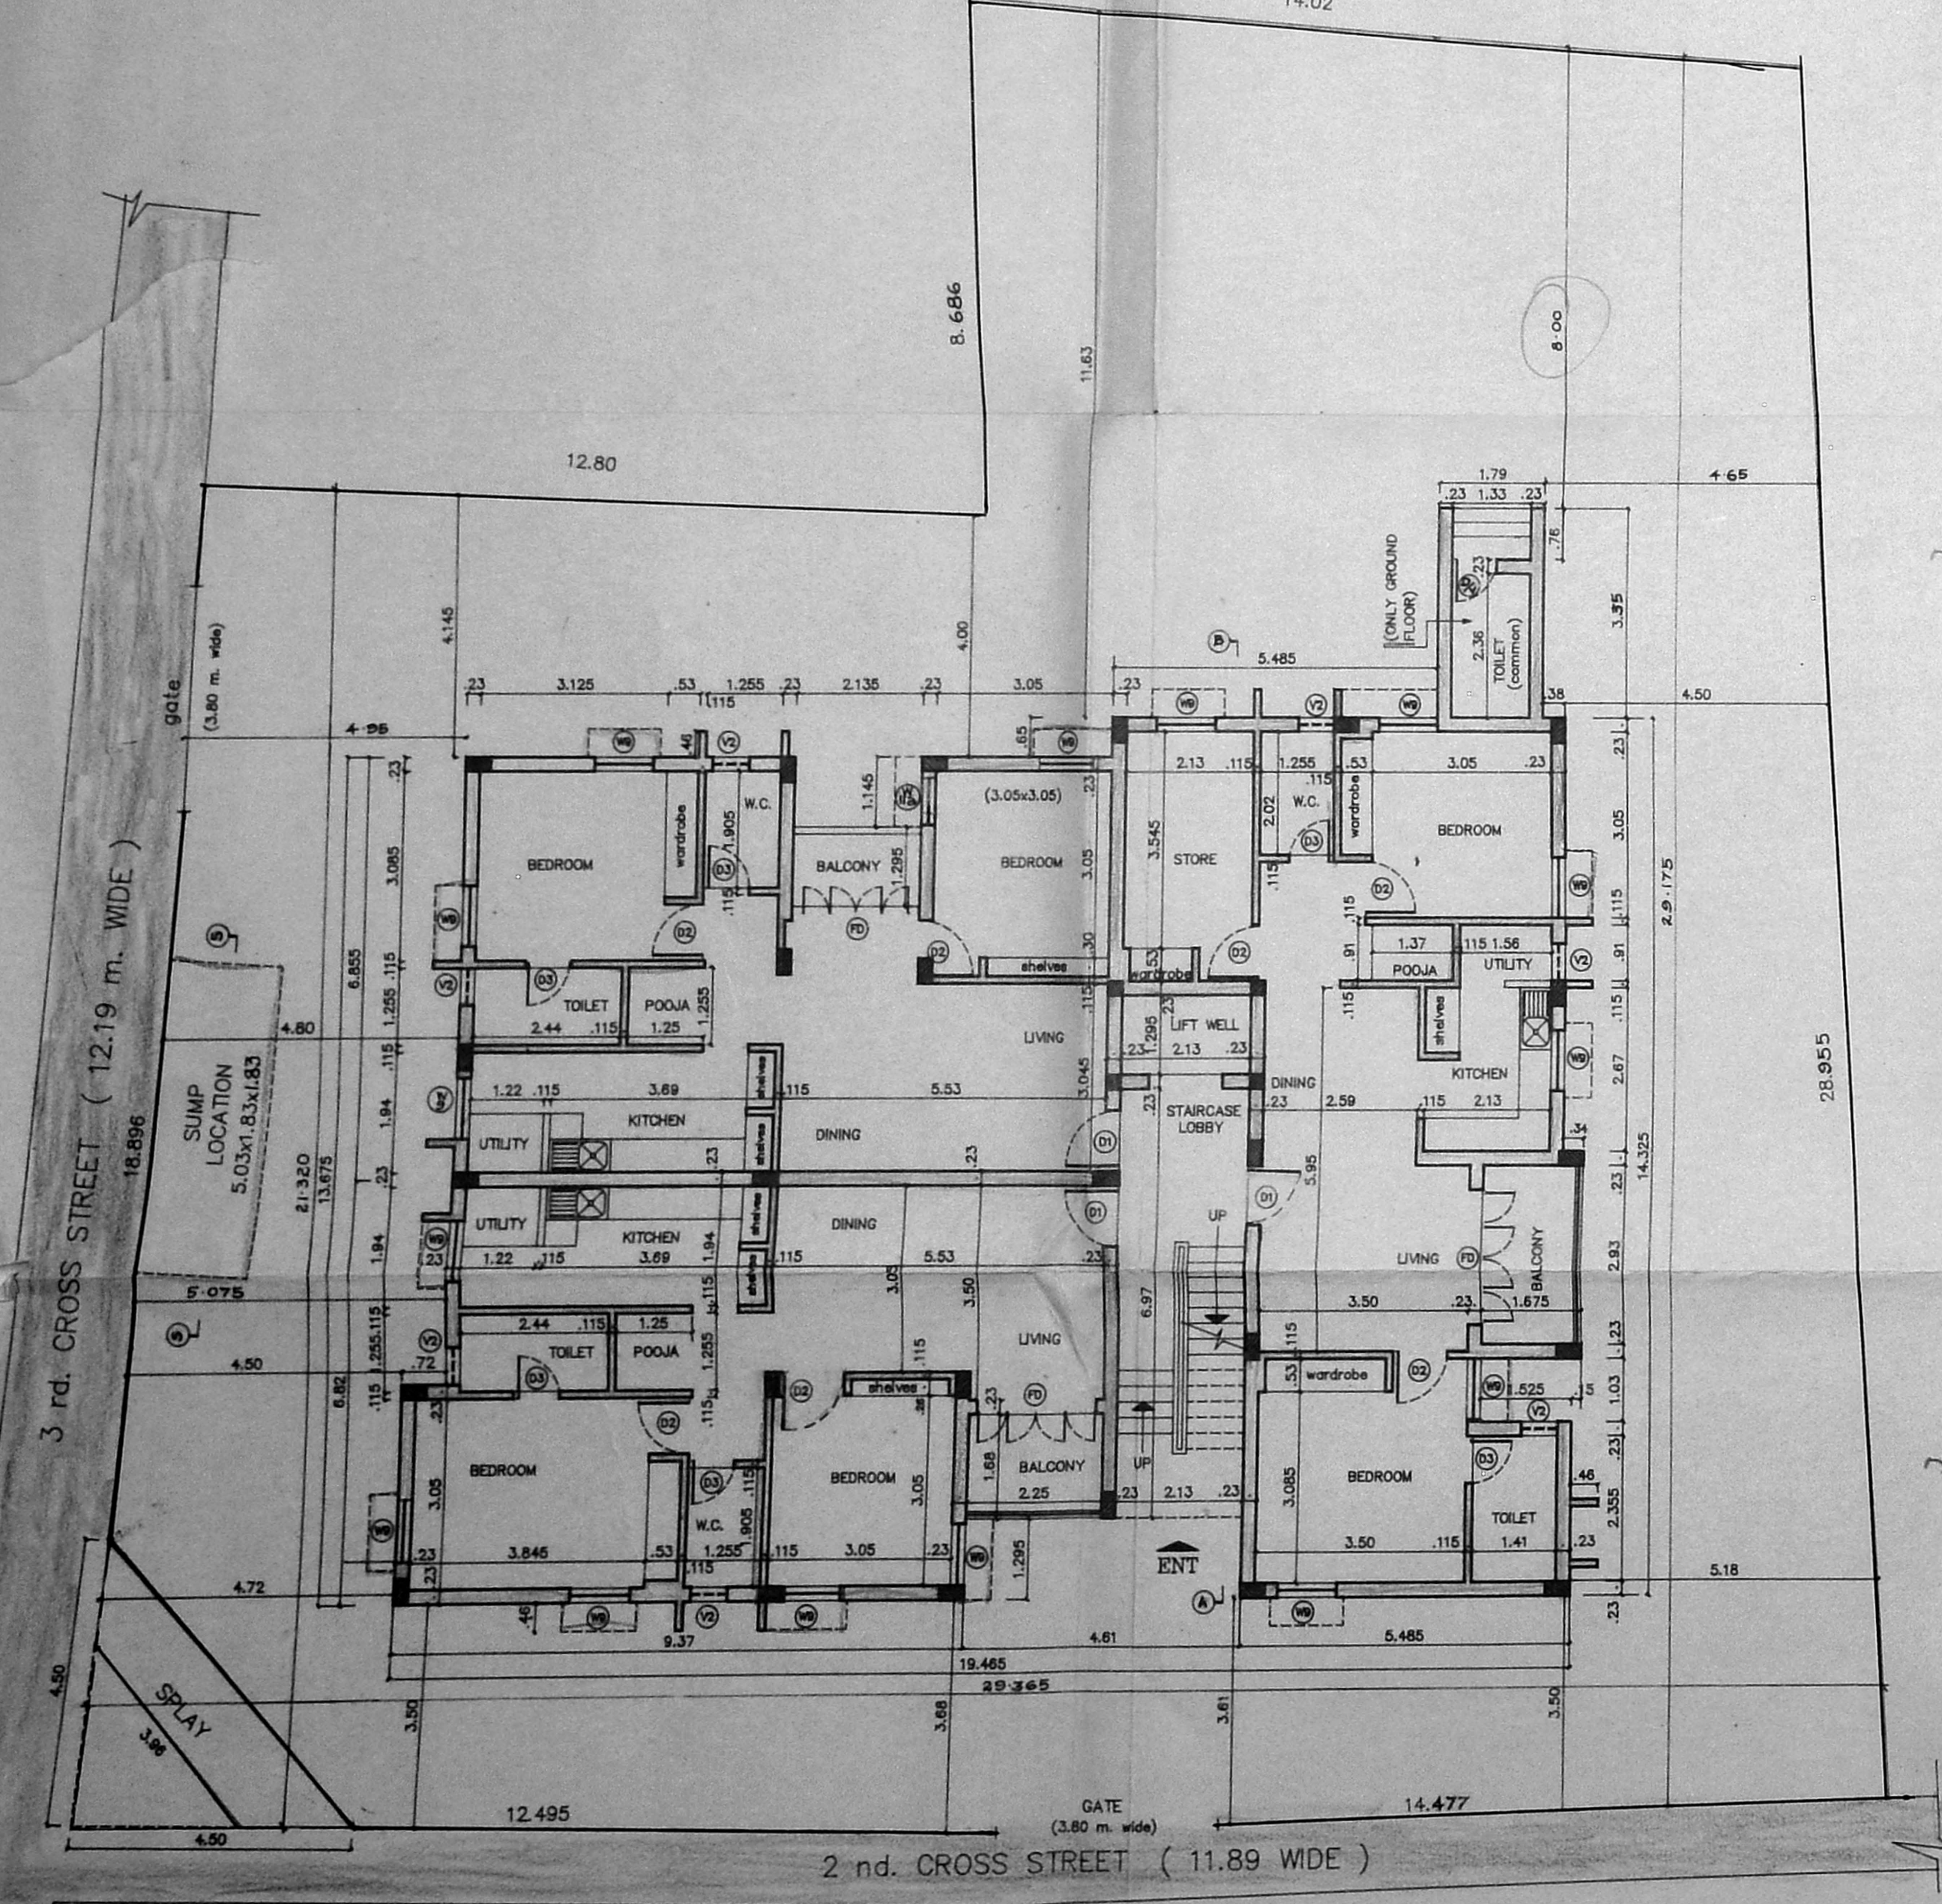

SITE CUM GROUND FLOOR PLAN