




SITE PLAN (SCALE: 1"=16'-0")

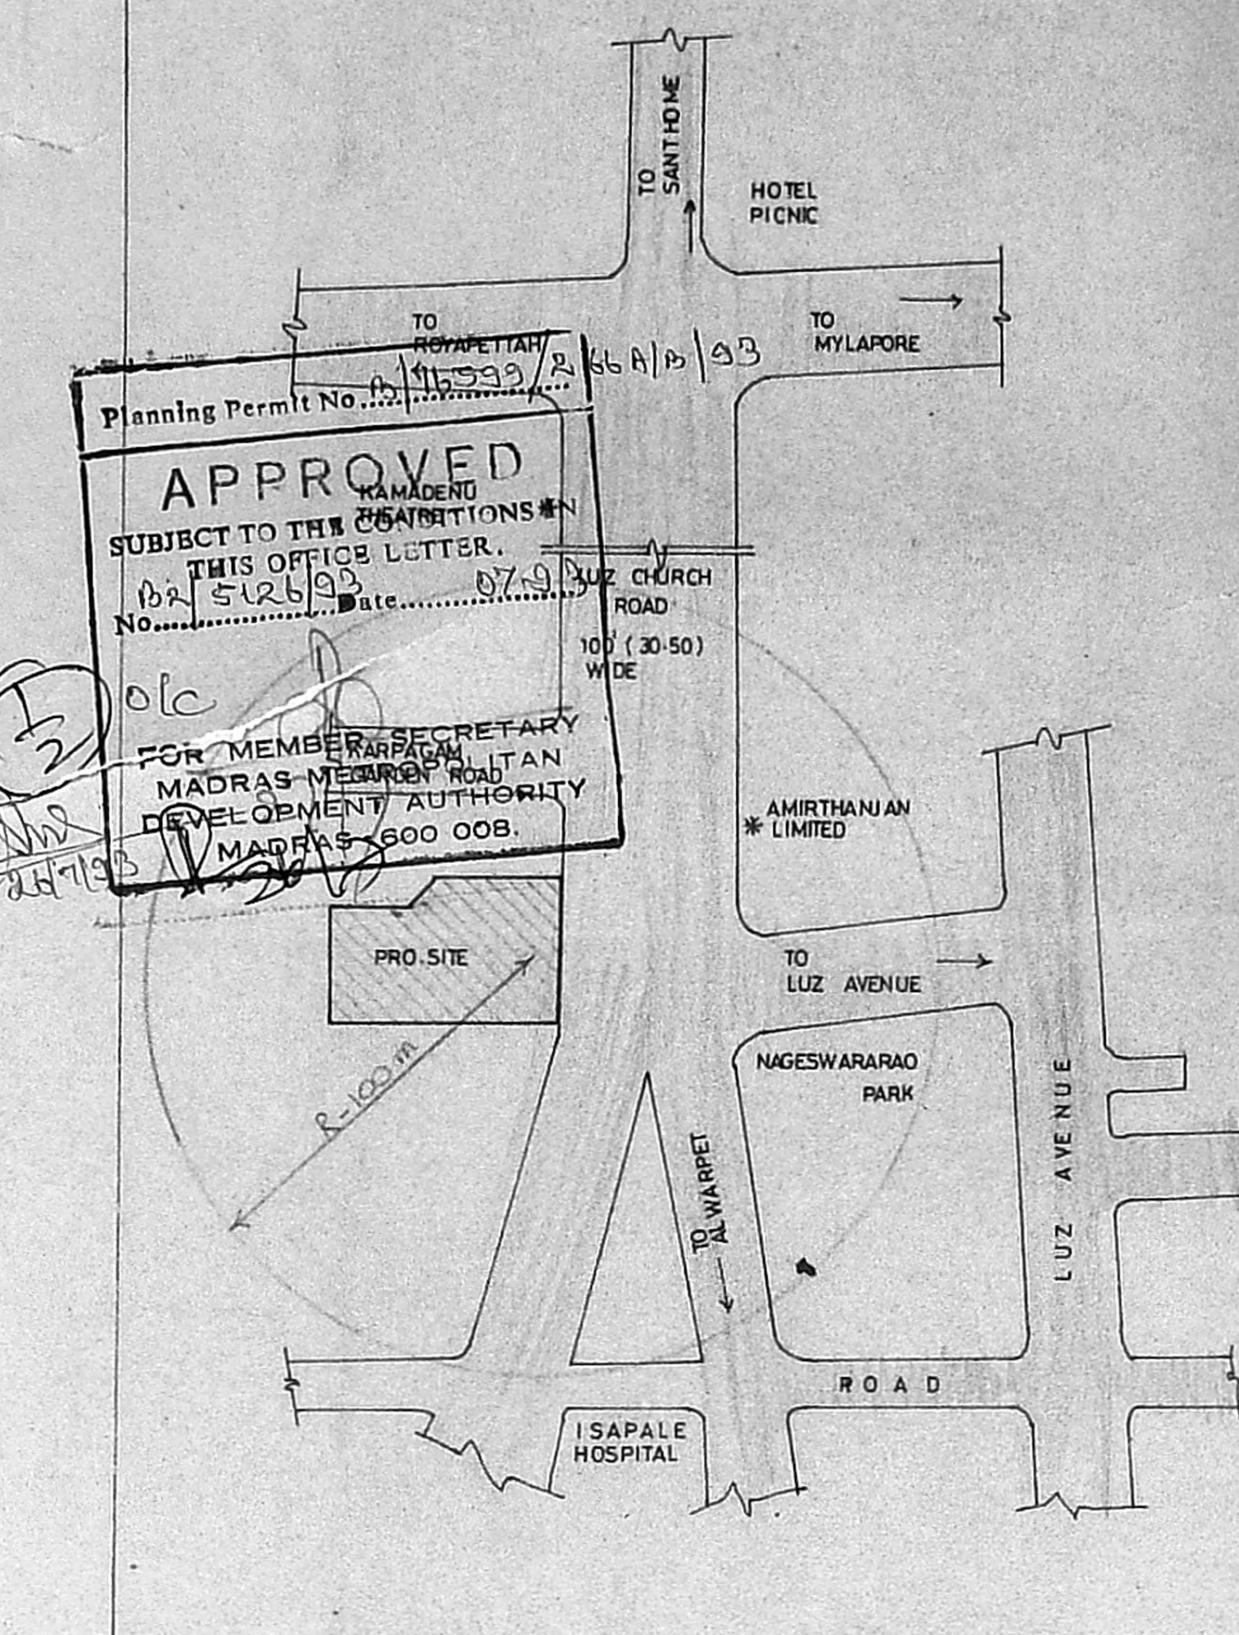


KEY PLAN (NOT TO SCALE)

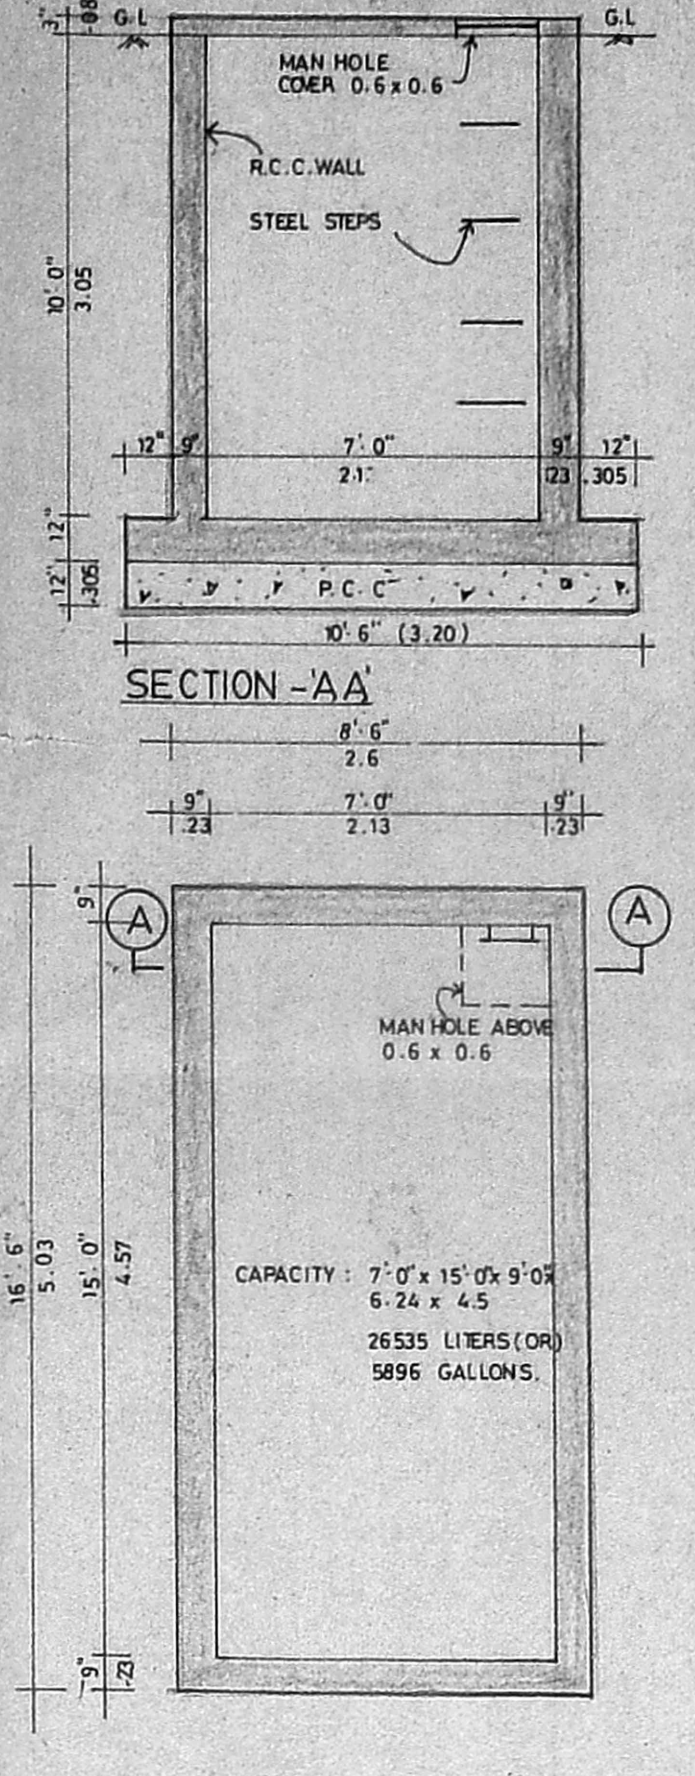


PLAN - SUMP (SCALE: 1"=4'-0")

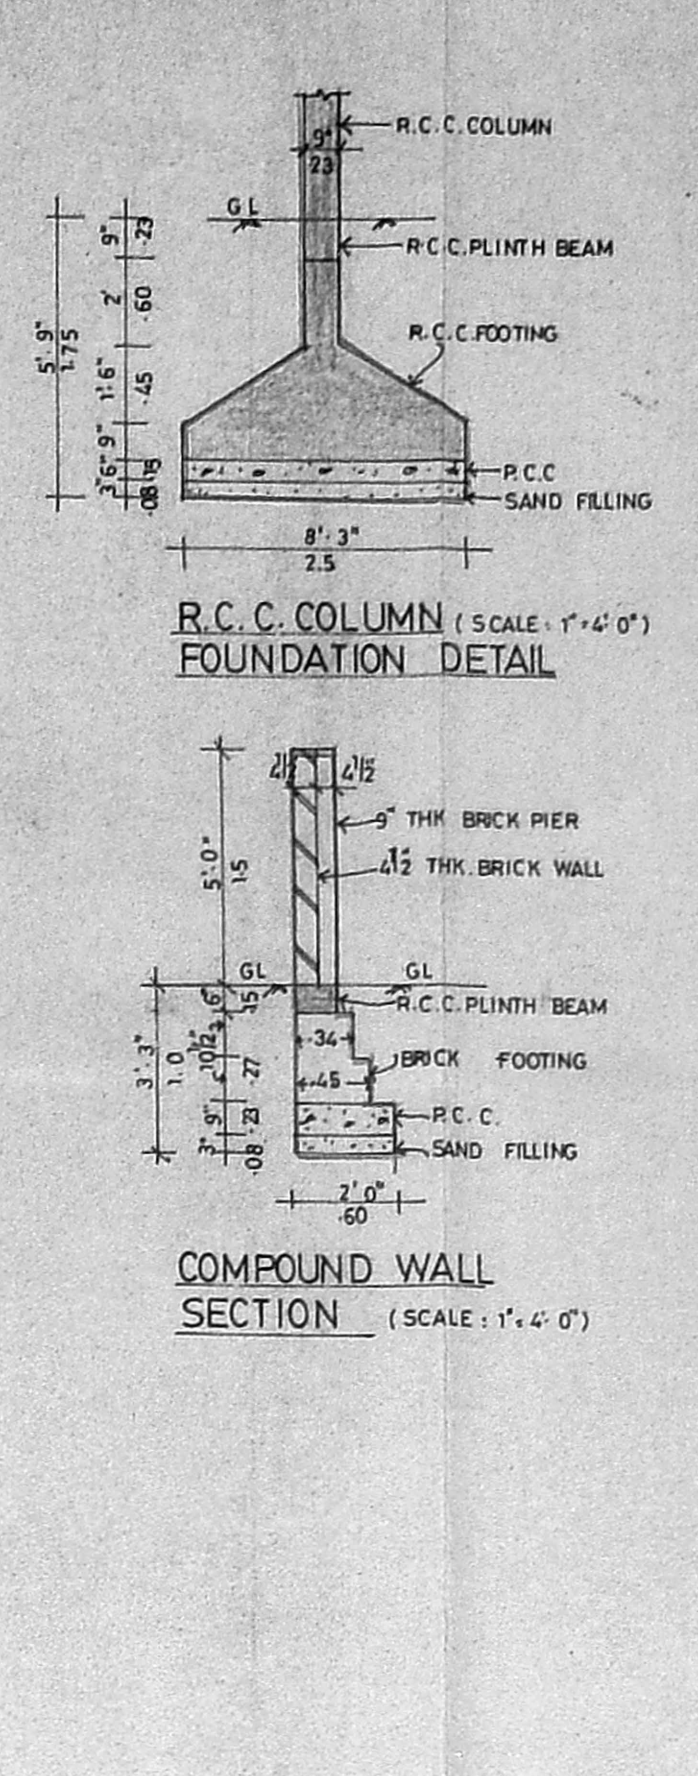


R.C.C. COLUMN (SCALE: 1"=4'-0") FOUNDATION DETAIL

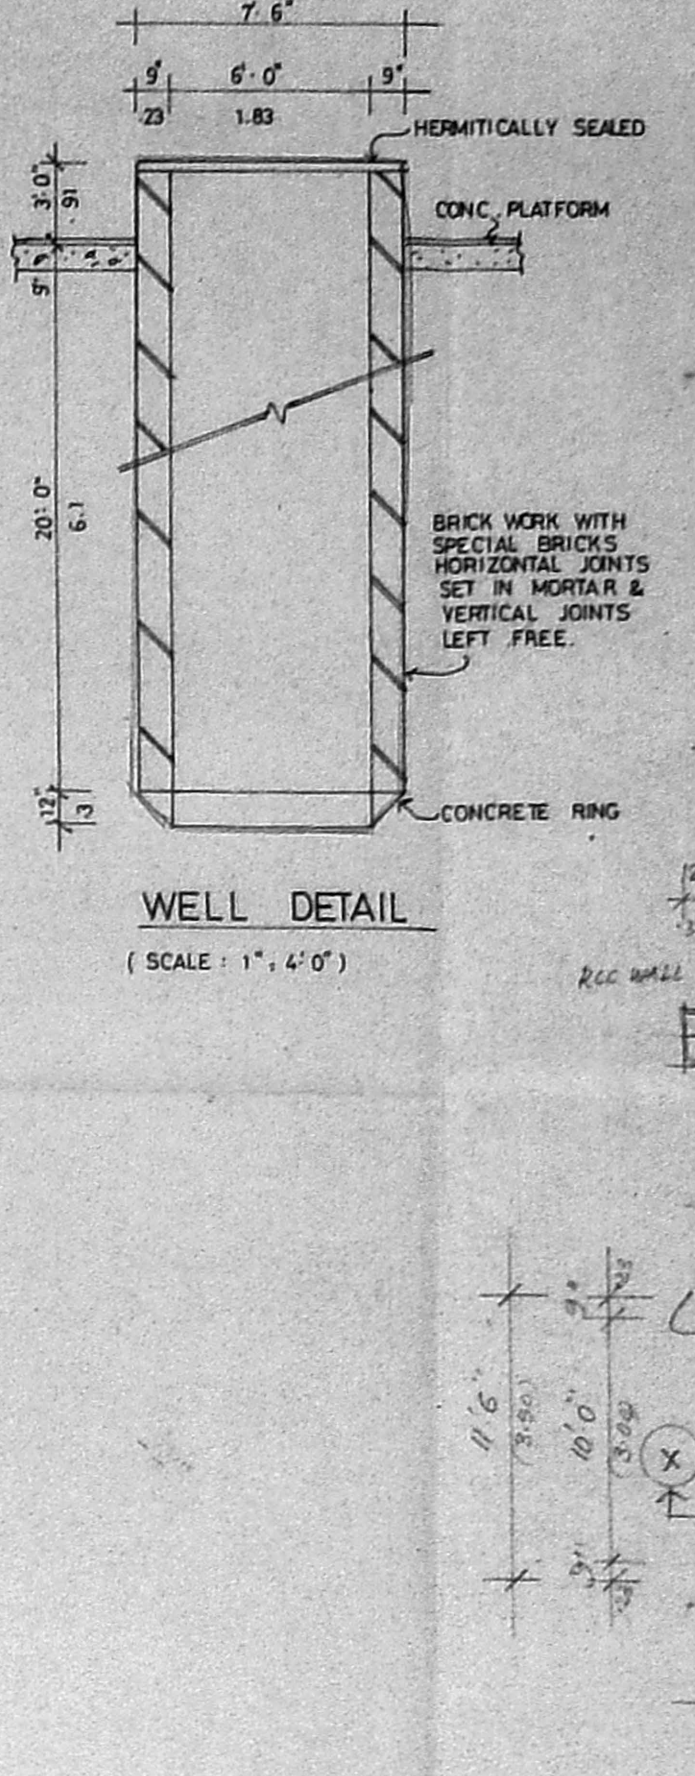


WELL DETAIL (SCALE: 1"=4'-0")

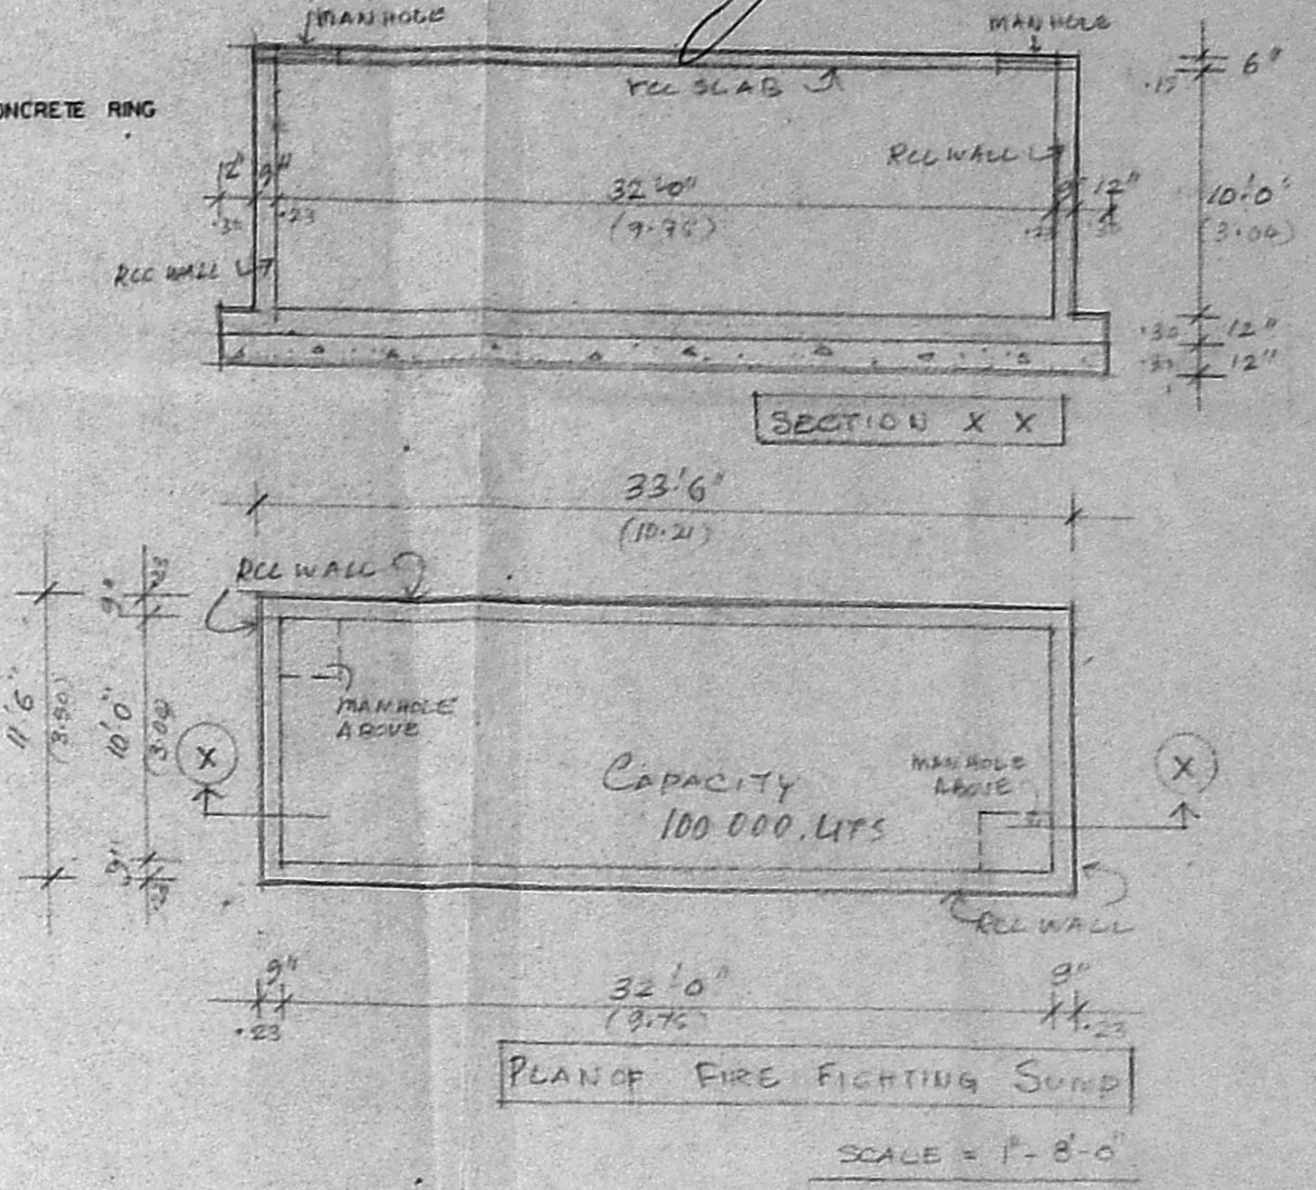

PLAN OF FIRE FIGHTING SUMP (SCALE: 1"=8'-0")

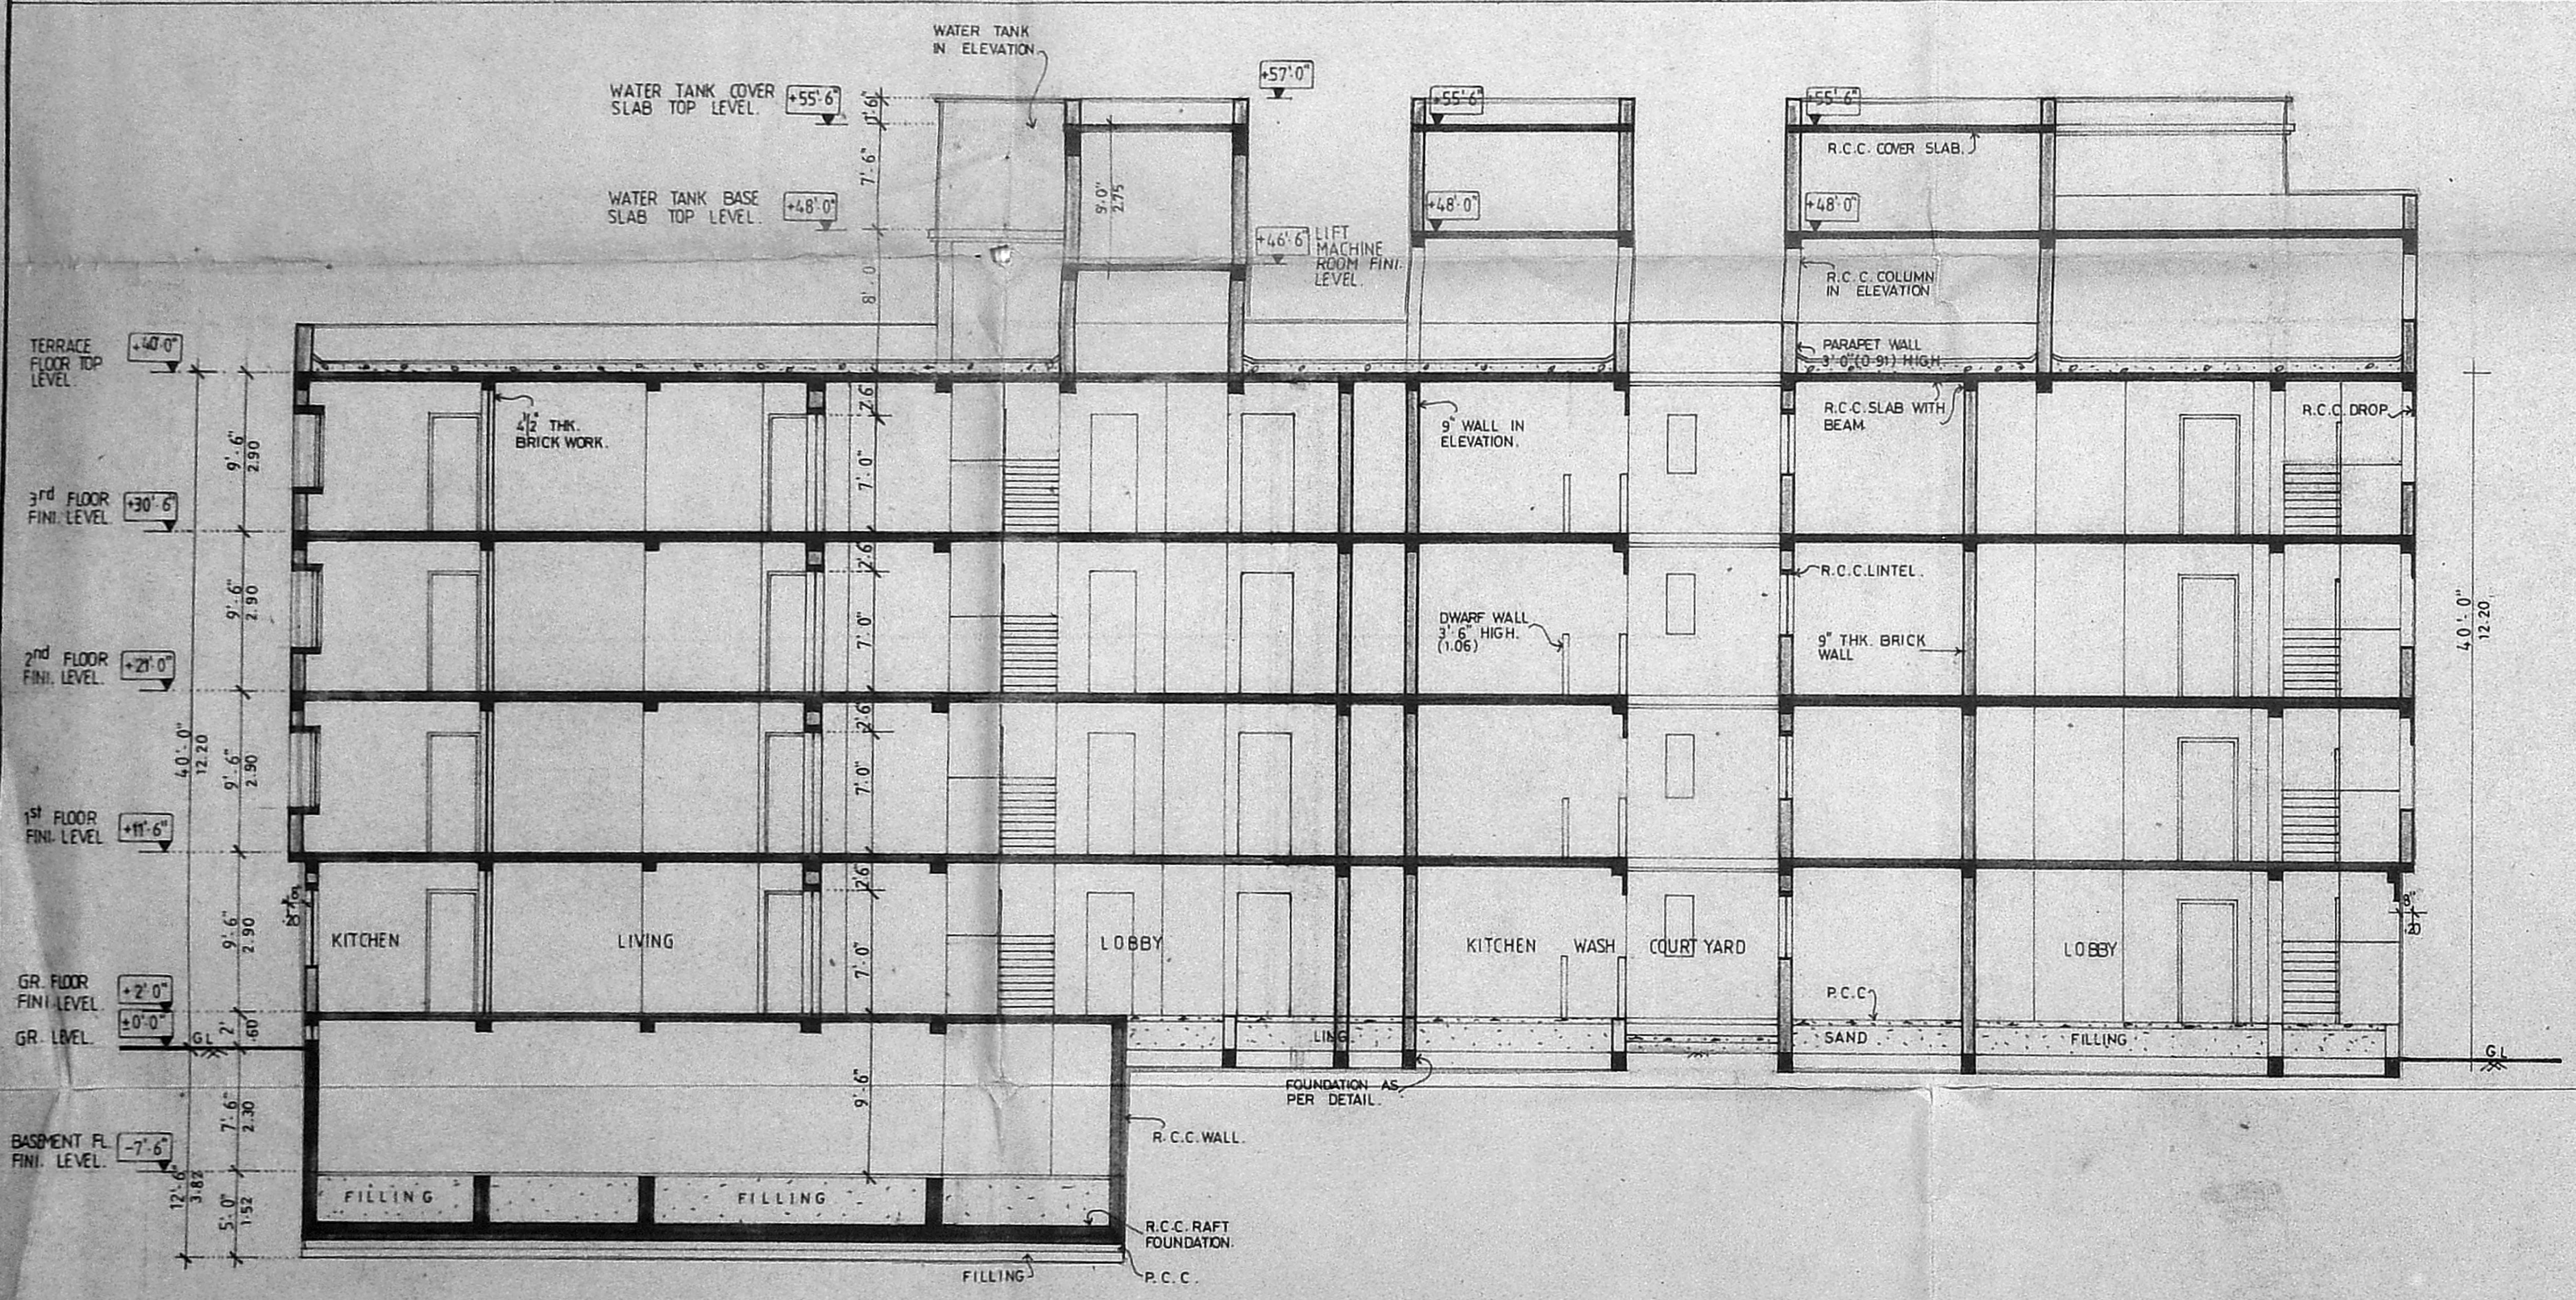

SECTION '1-1' (SCALE: 1"=8'-0")

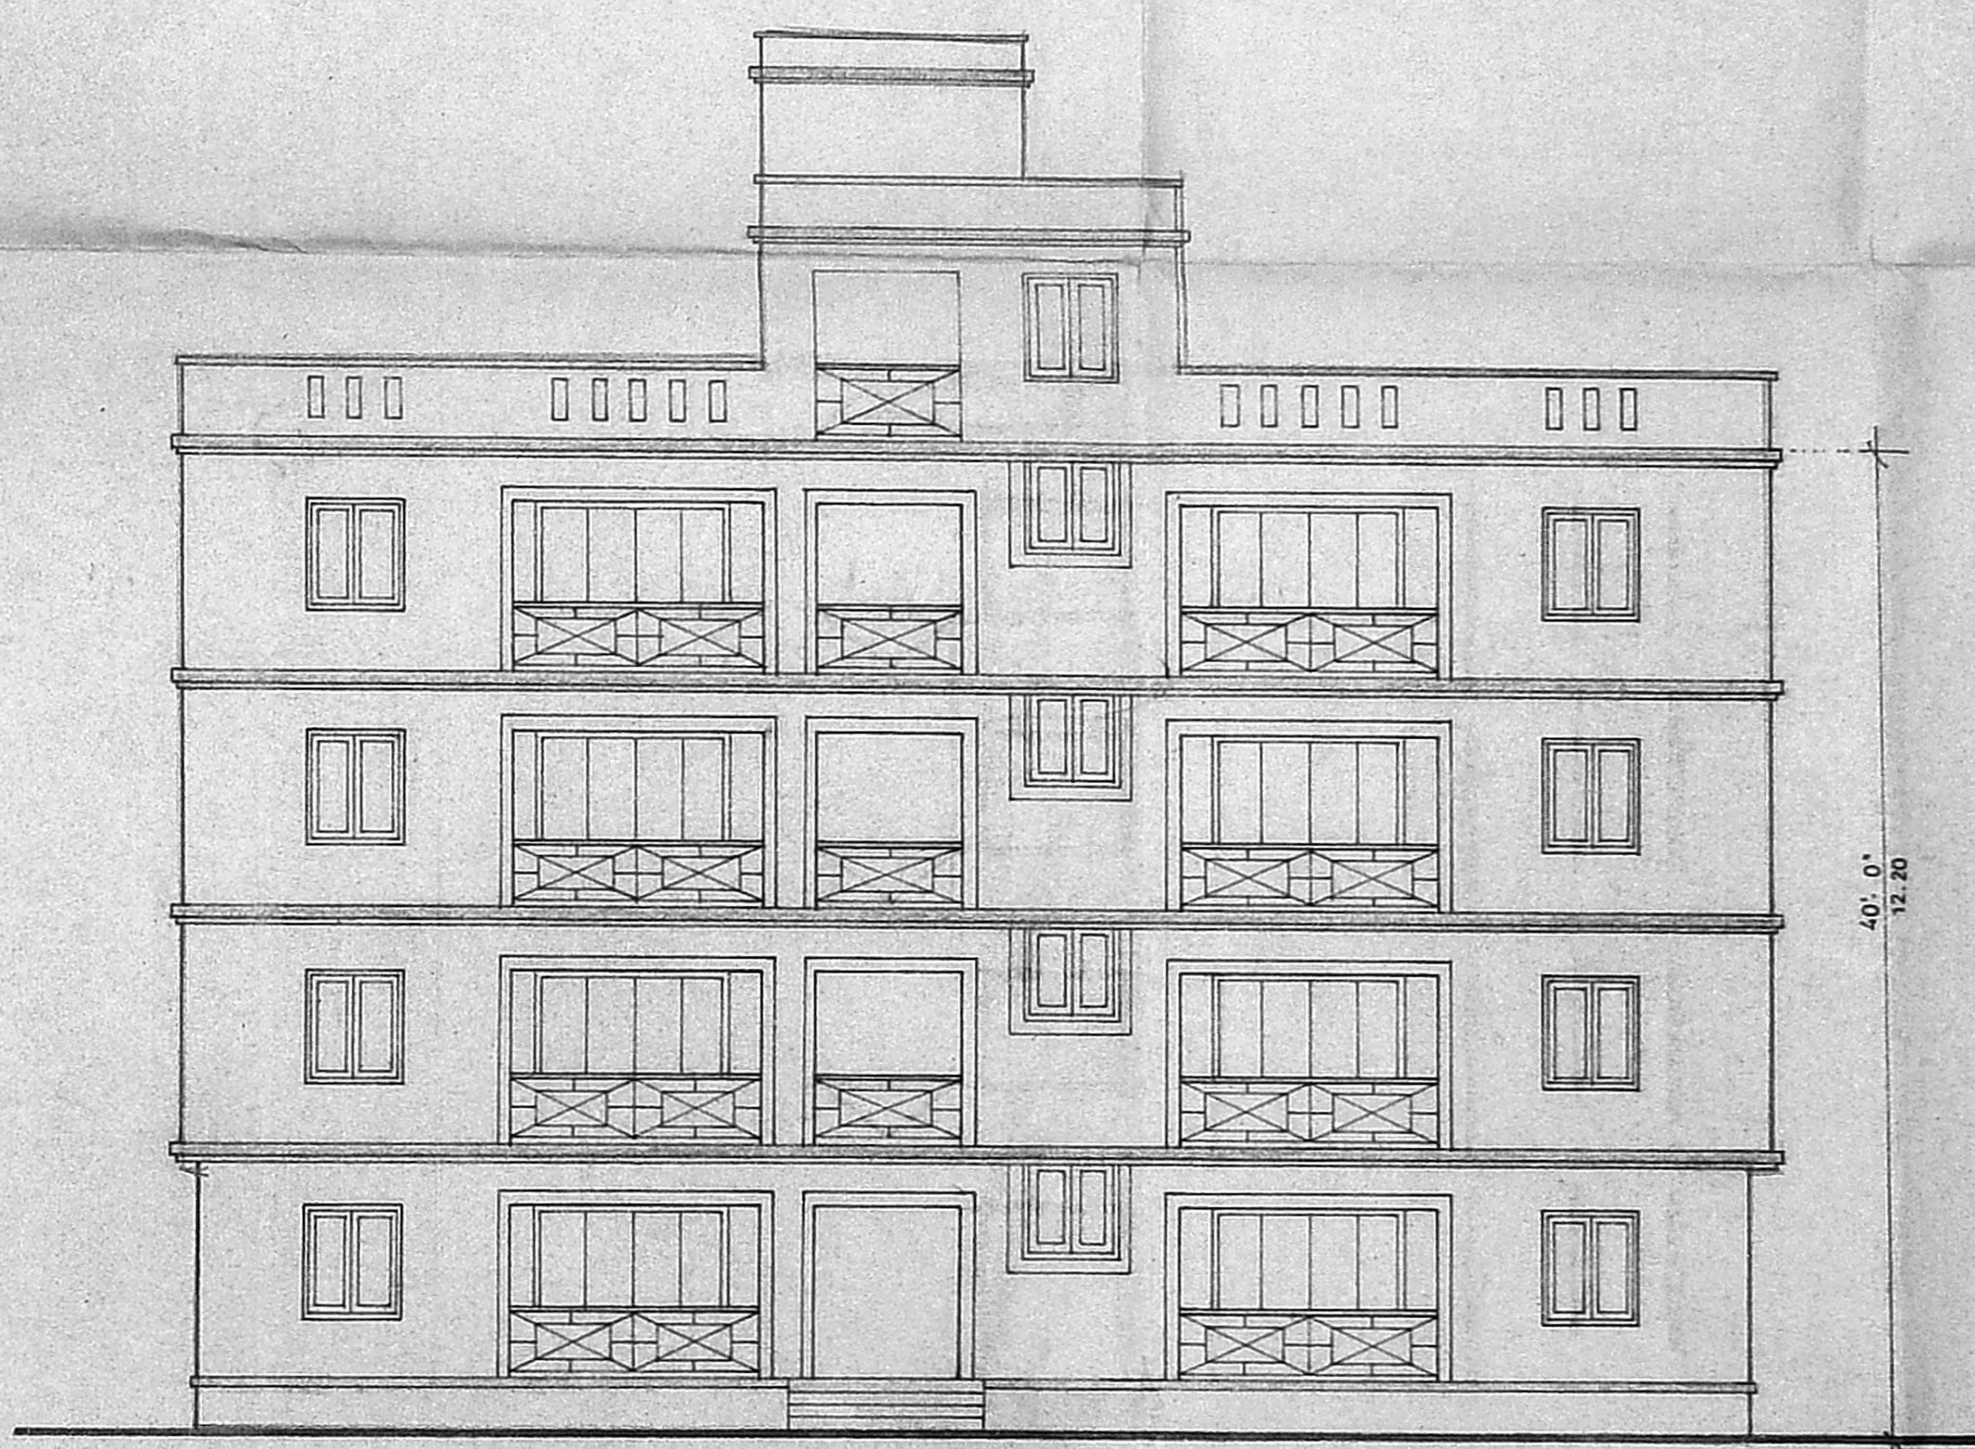

ROAD SIDE ELEVATION (SCALE: 1"=8'-0")

nataraj & venkat
Architects
62, C.P. Ramaswamy Road,
Alwarpet
Madras - 18
Tel: 45 74 65

FLOORS	F.S.I. AREAS		NON-F.S.I. AREAS	
	SQ. FT.	SQ. M.	SQ. FT.	SQ. M.
BASEMENT FLOOR	-	-	2249.00	209.01
GROUND FLOOR	6415.00	596.19	346.00	32.15
FIRST FLOOR	6970.00	647.77	-	-
SECOND FLOOR	6970.00	647.77	-	-
THIRD FLOOR	6970.00	647.77	-	-
TOTAL	27325.00	2539.50	2595.00	241.17

COLOUR INDICATION
PROPOSED : ———
PLOT BOUNDARY : ———
ROAD ACCESS : ———
SEWER LINE : ———

NO OF CAR PARKINGS PROVIDED : 11 CARS
F.S.I. ACHIEVED : 1.4245
PLOT COVERAGE : 36.34%

V. Nataraj
V.S. Nataraj
Architect & Licensee
Class - No. 385

For SANMAR PROPERTIES AND INVESTMENTS LTD.
W. Nataraj
Authorised Signatory

OWNER'S SIGNATURE


JOB TITLE
PROPOSED APARTMENTS AT
R.S. NO: 1673 | 11, 57, BLOCK NO 35, MYLAPORE
DIVISION, MYLAPORE TRIPPLICANE TALUK
MADRAS DISTRICT.

DRAWING TITLE
CORPORATION DRAWING




DRAWN : _____ CHECKED : _____
SCALE : 1"=8'-0" DATE : 02-03-'93

NORTH POINT
N

JOB NO: 281 SHEET NO: 002

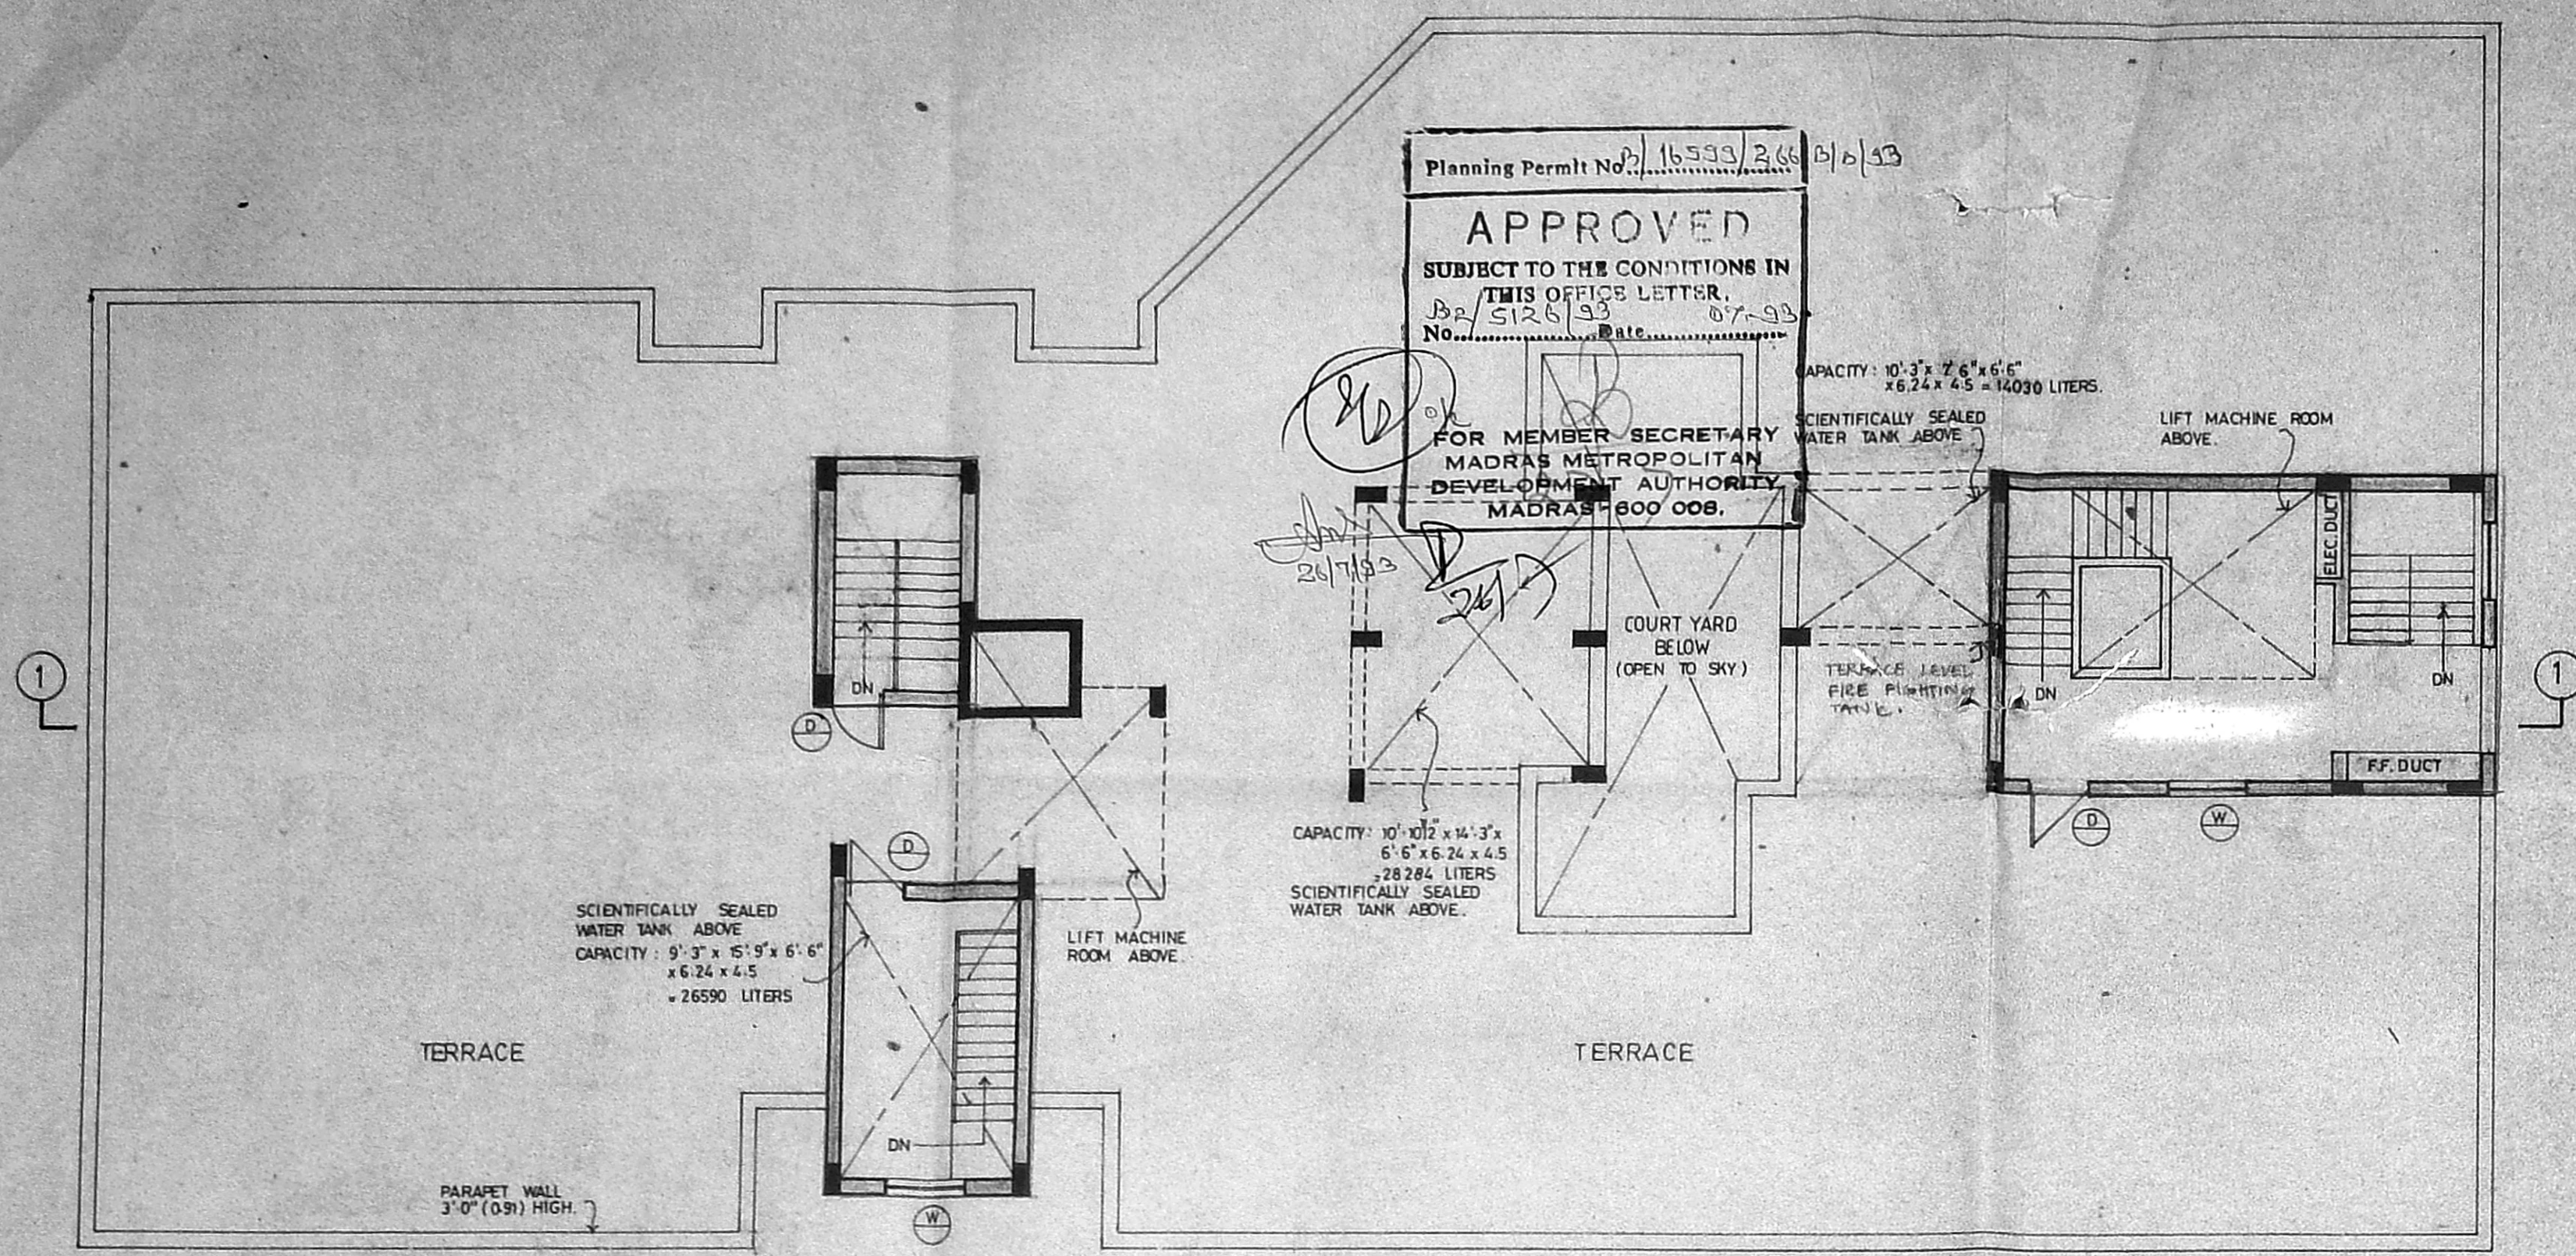

TERRACE FLOOR PLAN

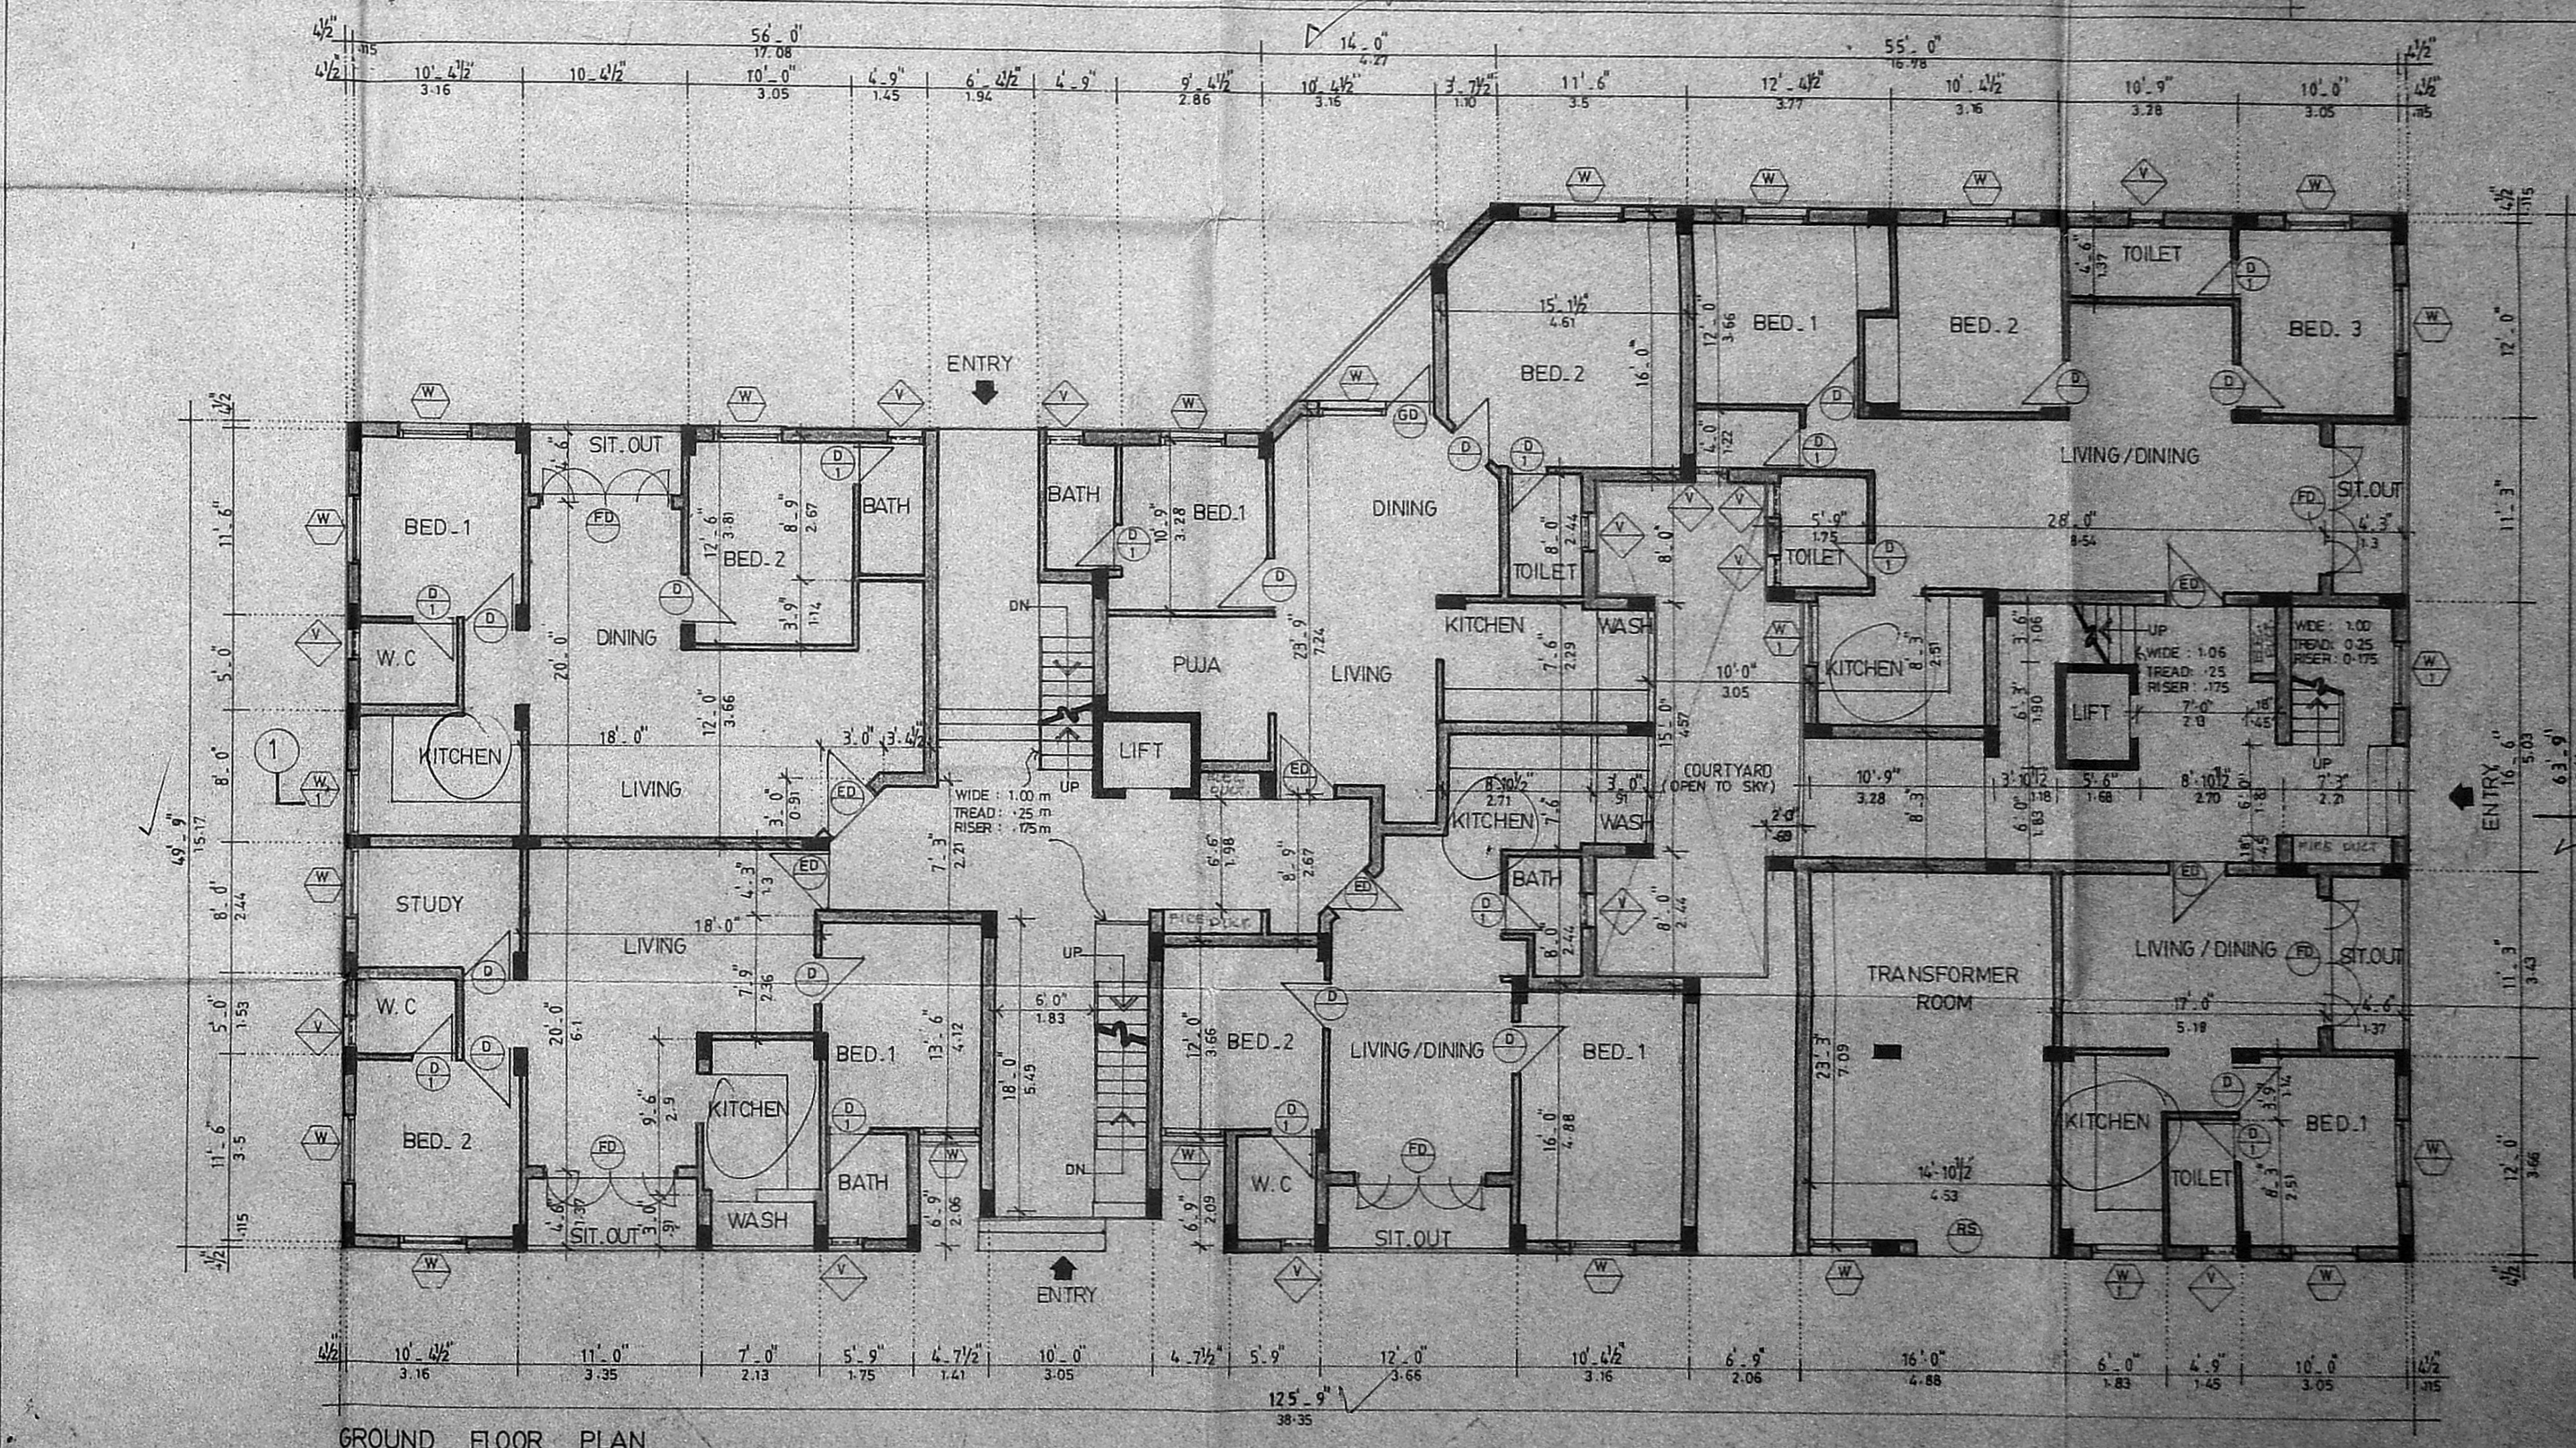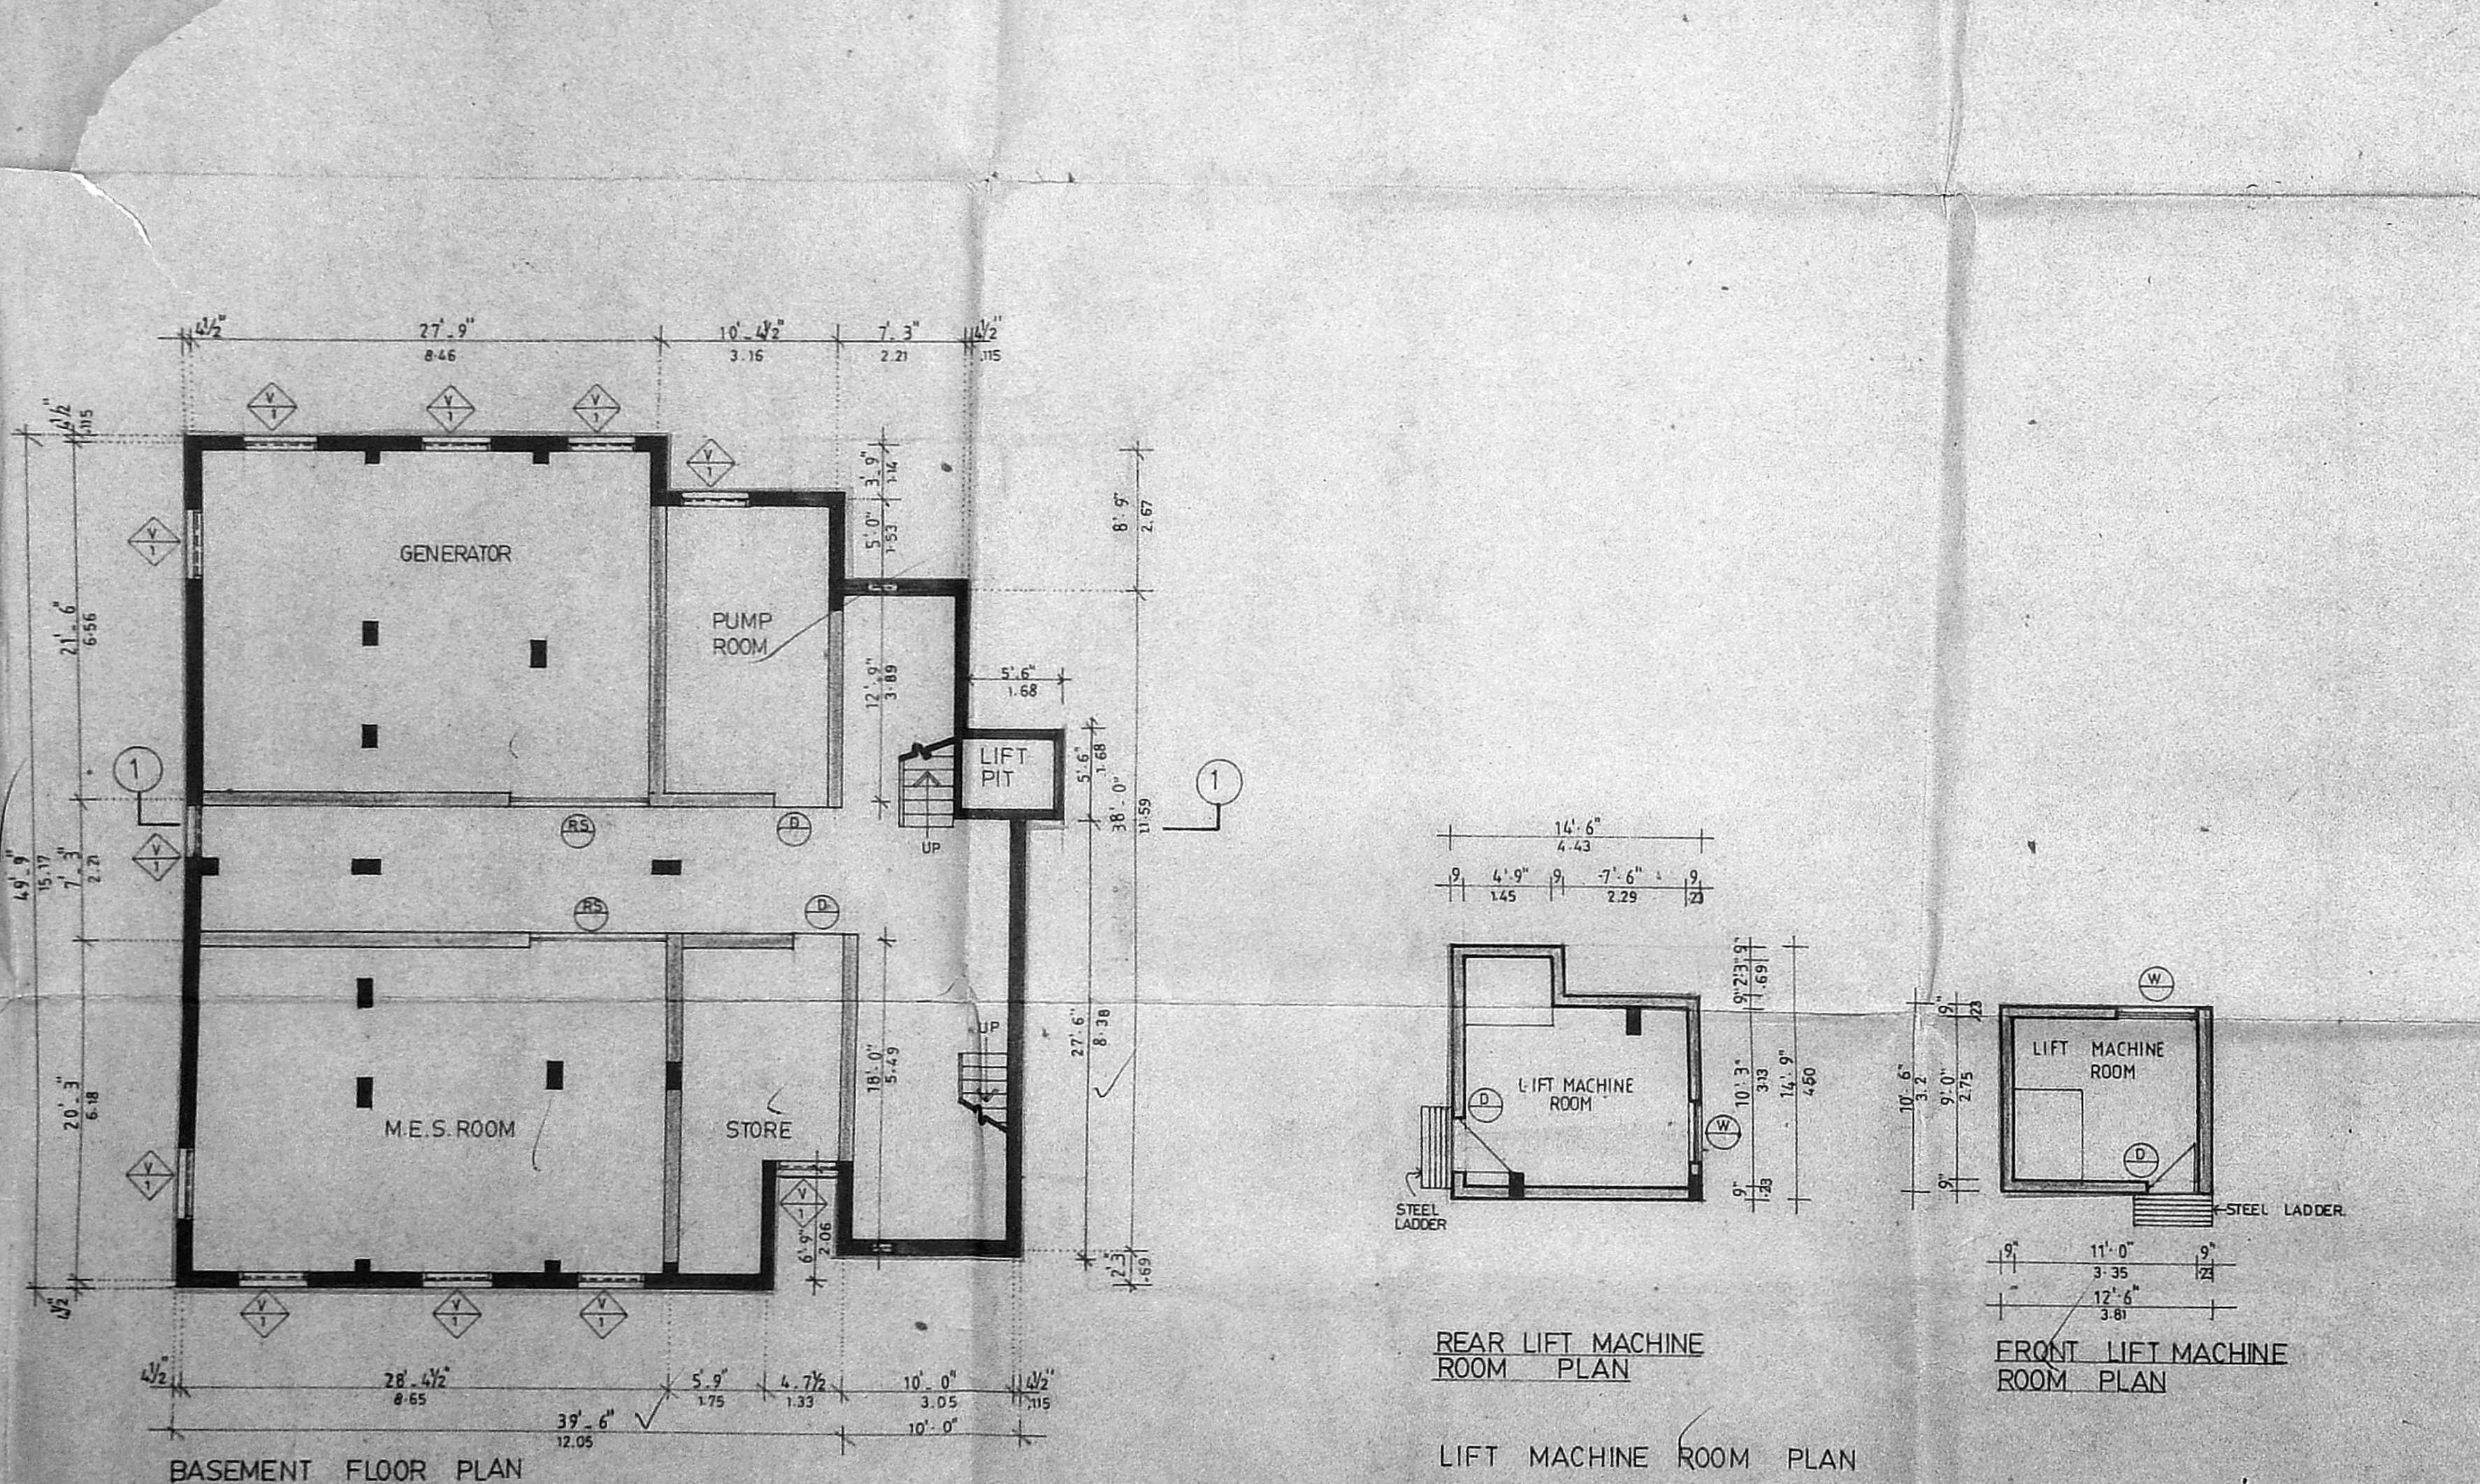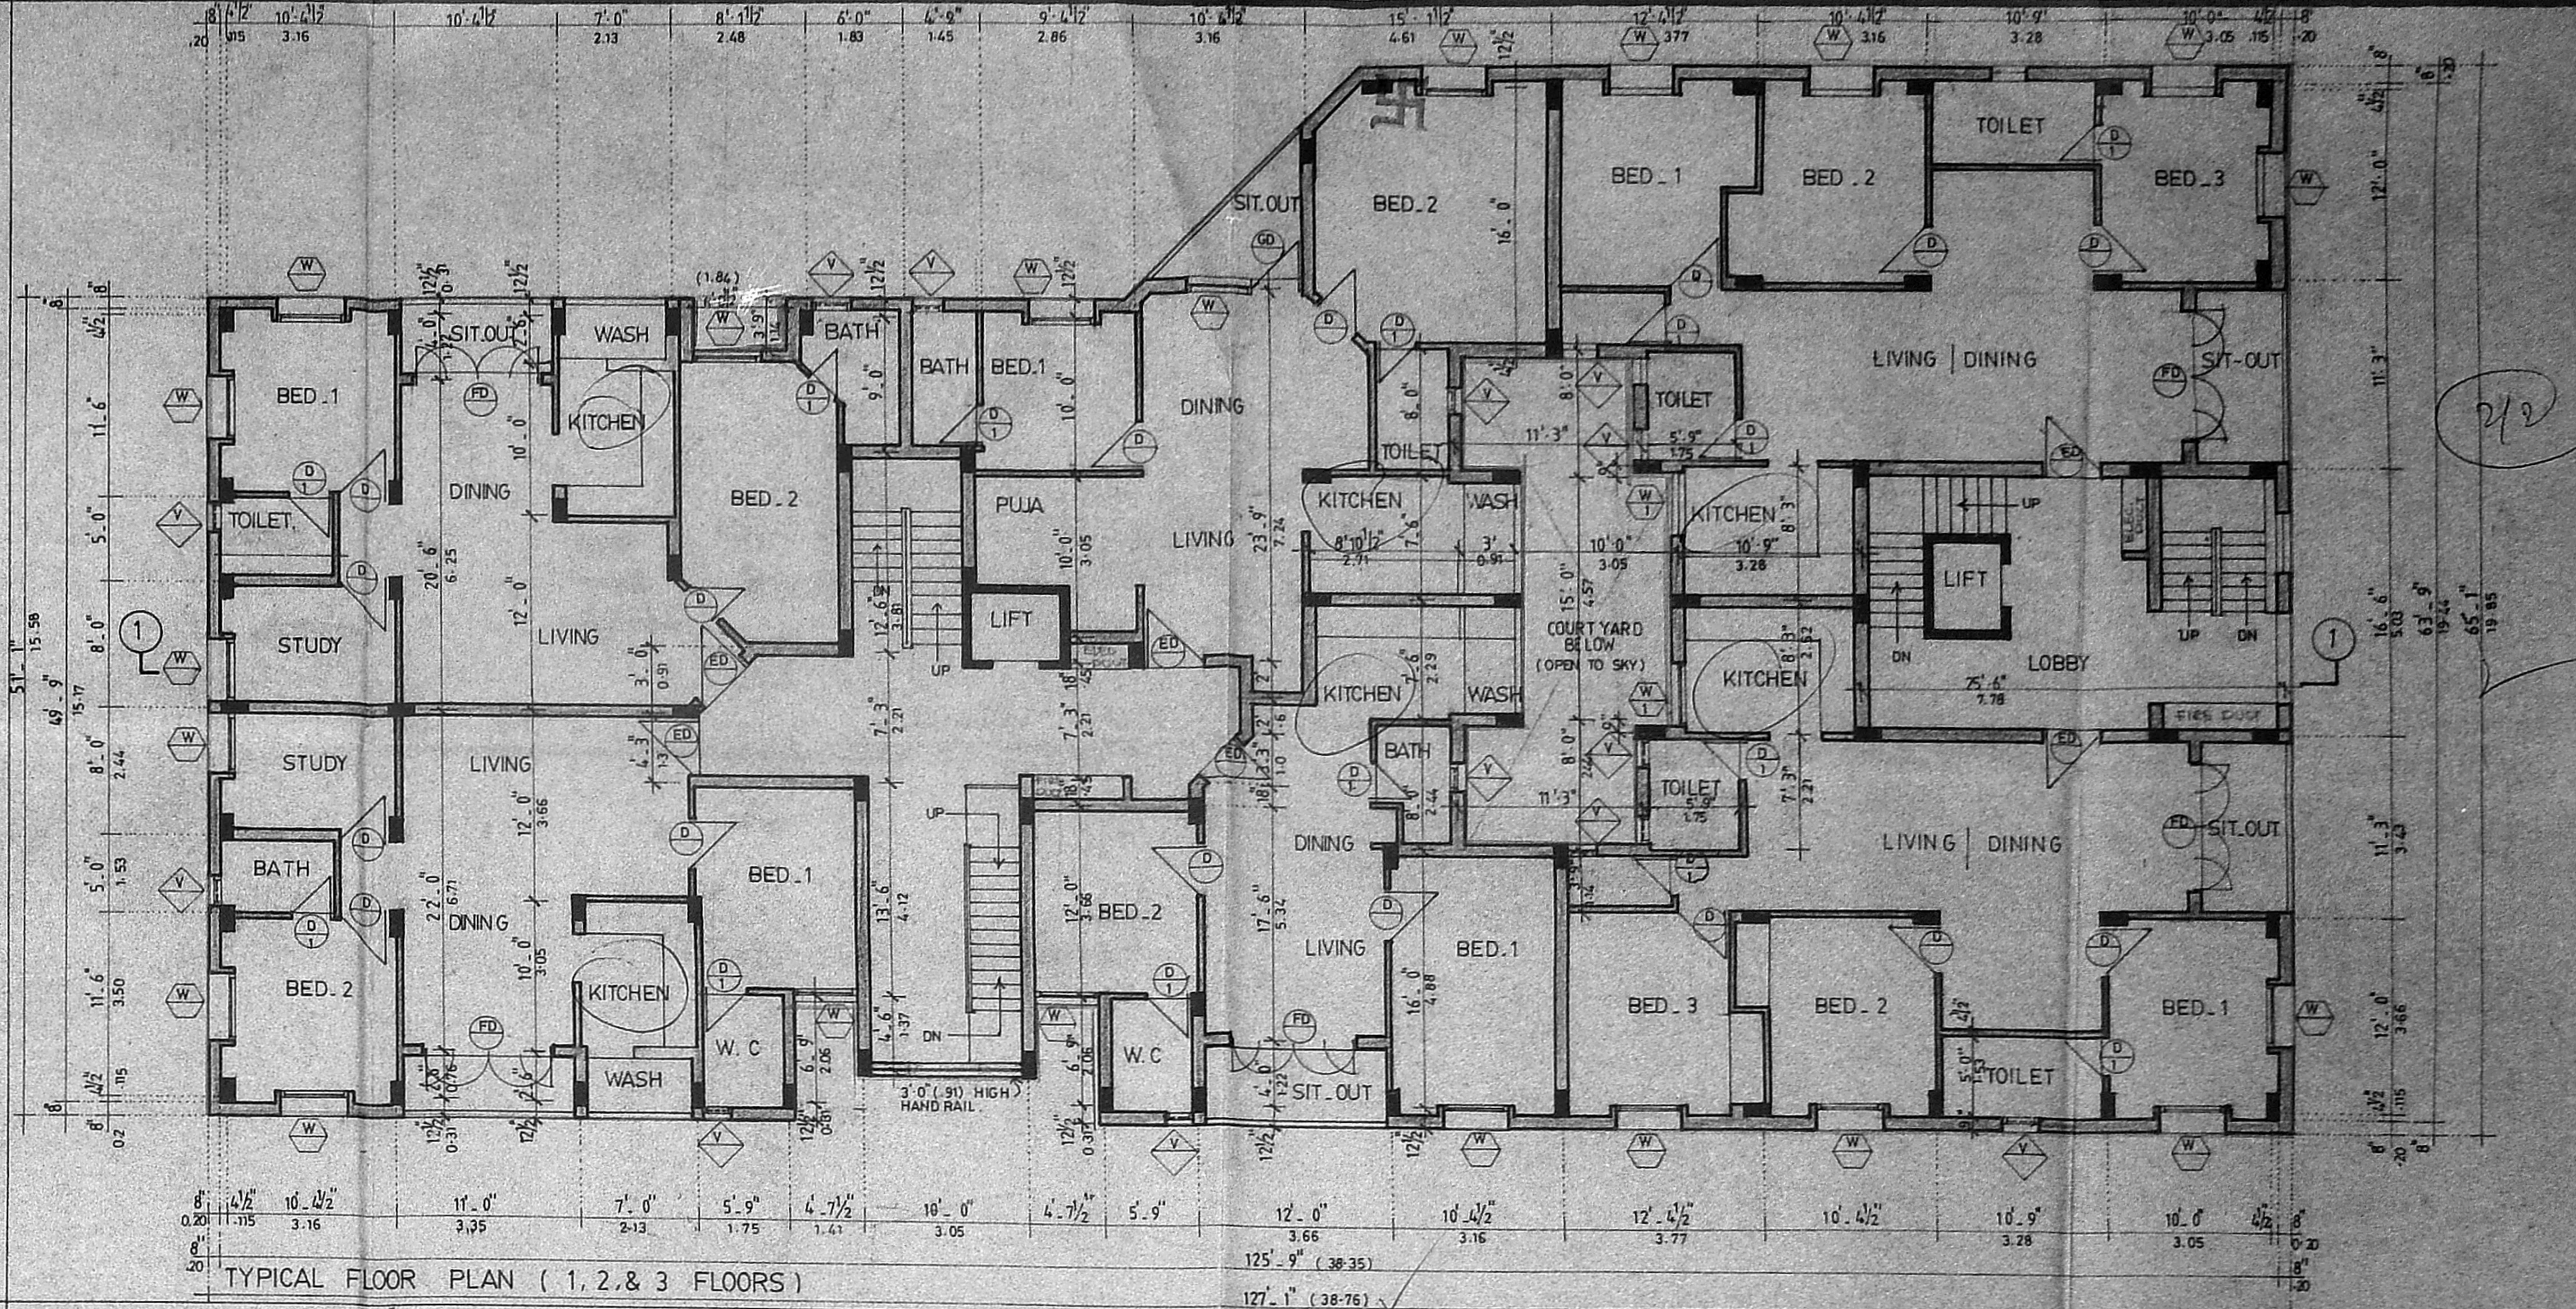

nataraj & venkat
Architects
62, C.P. Ramaswamy Road,
Alwarpet
Madras - 18
Tel: 45 74 65

SCHEDULE OF JOINERIES

TYPE DESCRIPTION	SIZE NOS.	TYPE DESCRIPTION	SIZE NOS.
ED ENT. DOOR	3.6 x 7.0	V VENTILATOR	1.6 x 3.6
FD FRENCH DOOR	6.0 x 7.0	V1 VENTILATOR	4.0 x 1.0
GD GLASS DOOR	3.0 x 7.0	RS ROLLING SHUTTER	8.0 x 7.0
D DOOR	3.0 x 7.0		
D1 DOOR	2.6 x 7.0		
W WINDOW	4.0 x 4.6		
W1 WINDOW	4.0 x 3.6		

V.S. NATARAJ, ARCHT.
Architect's Licensed Surveyor
Class-1, No. 383
62, C.P. RAMASWAMY ROAD
MADRAS-18, PH-457465

FOR GANAPATI PROPERTY INVESTMENTS LTD.
Authorised Signatory

OWNER'S SIGNATURE

JOB TITLE
PROPOSED APARTMENTS AT
AT R.S. NO: 1673 11, 57, BLOCK NO 35
MYLAPORE DIVISION MYLAPORE
TRIPLICANE TALUK MADRAS DISTRICT.

DRAWING TITLE
CORPORATION DRAWING

DRAWN
N. PANNEER

CHECKED

SCALE
1" = 8' 0"

DATE
02-03-93

NORTH POINT

JOB NO.
281

SHEET NO.
001