



ELEVATION

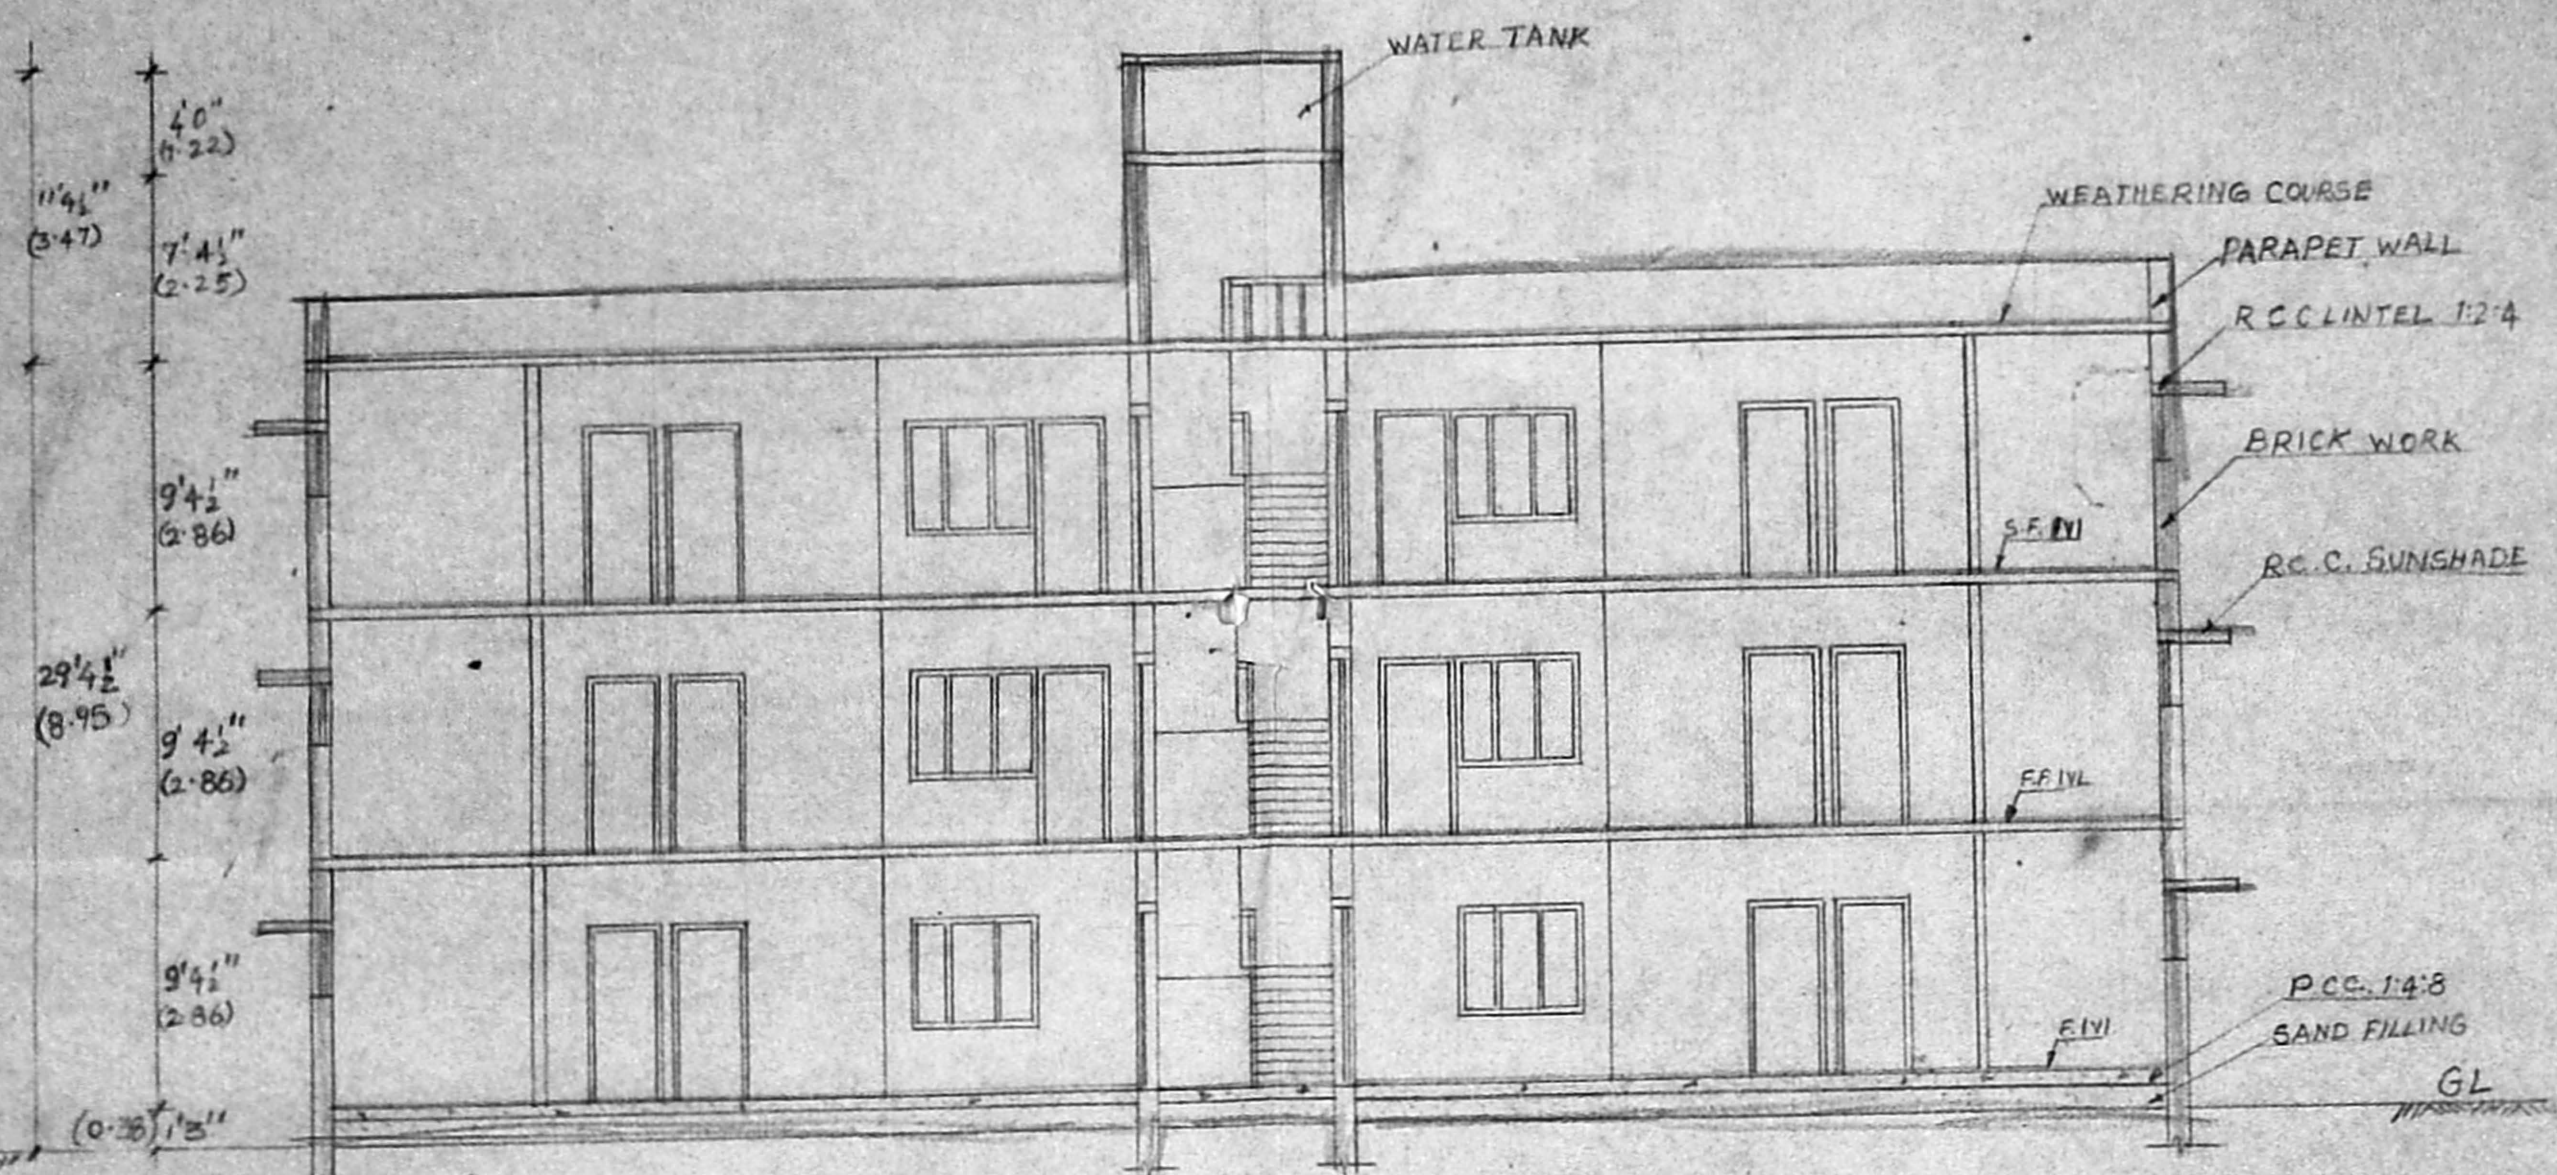

SECTION ON "AA"

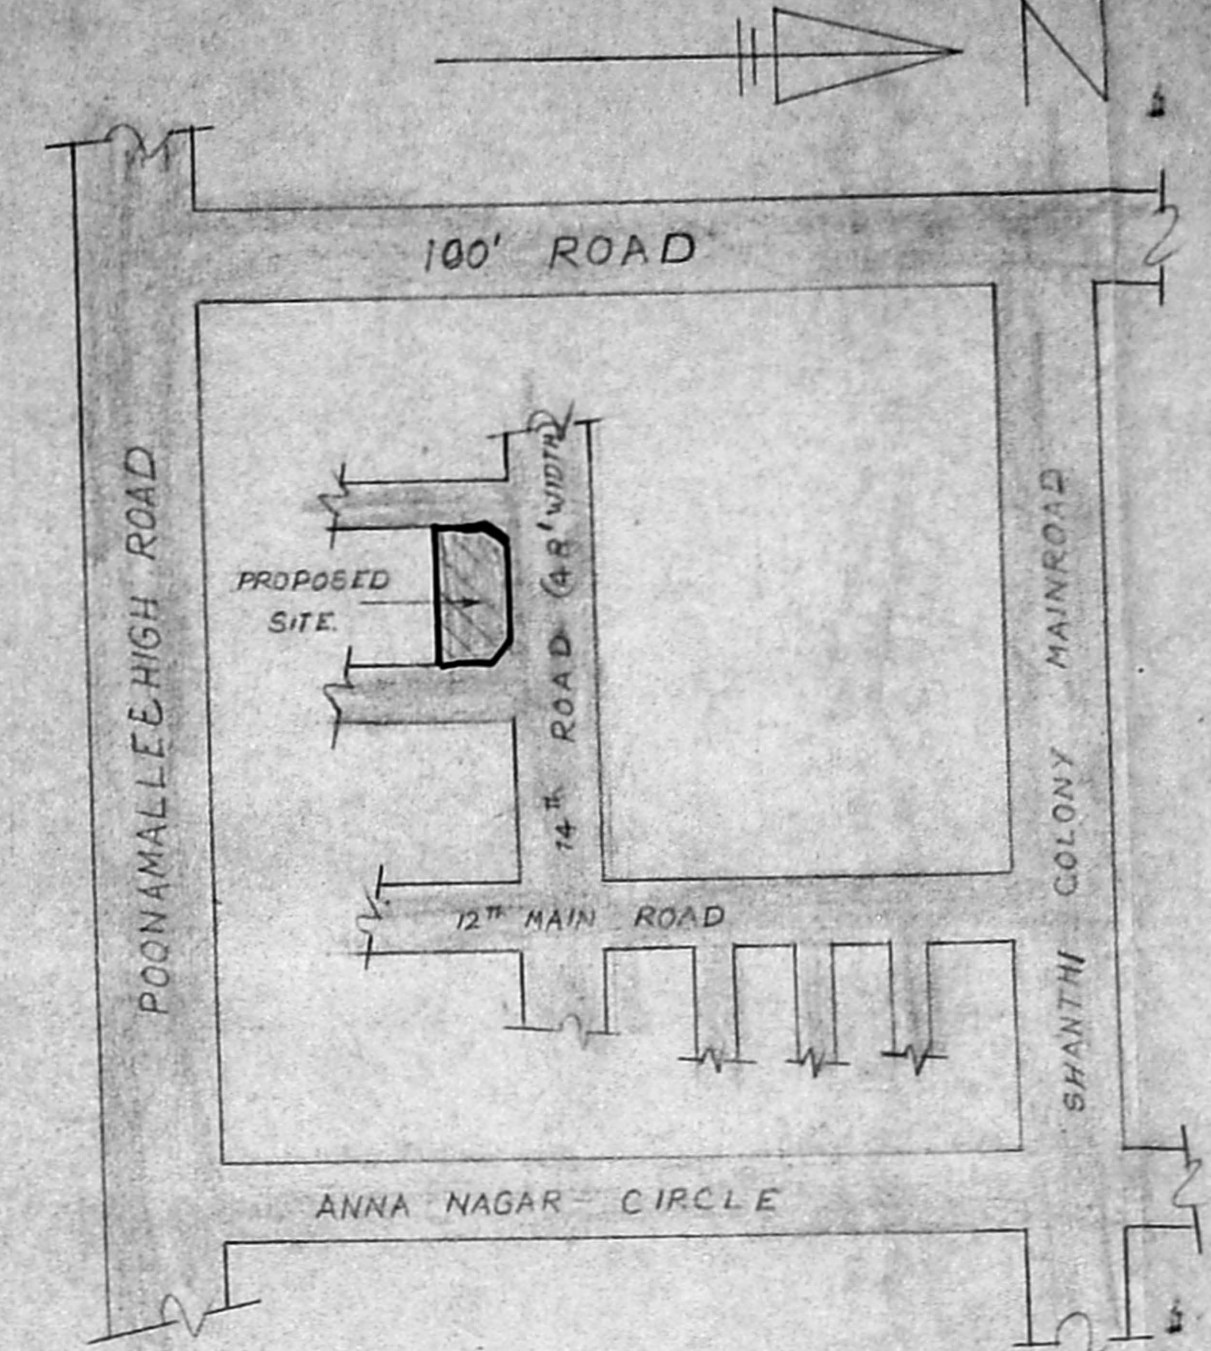

KEY PLAN (NOT TO SCALE)

COLOUR INDEX

PROPOSED	RED	
ROAD	GREEN	
BOUNDARY	BLACK	

AREA STATEMENT

	SQ. FT.	SQ. M.
PLOT AREA	4400.00	408.92
GROUND FLOOR	2087.75	194.69
FIRST FLOOR	2177.75	205.55
SECOND FLOOR	2217.15	208.85
TOTAL	6482.65	605.78
F.S.I.	1.881	4800
PLOT COVERAGE	14.67%	141/9/93

SPECIFICATION

COLUMN FOUNDATION
P.C.C. 1:4:8
R.C.C. 1:2:4 FOR PLINTH BEAM, LINTEL, ROOF SLAB ETC.
MOSAIC FLOORING IN CM 1:1
PLASTERING IN CM 1:5
TWO COATS OF SUPERCEM OR ONE COAT OF WHITE WASH FOR WOOD WORKS.
TWO COATS OF PAINTING OR ONE COAT OF PRIMER
WEATHERING COURSE WITH BRICK JELLY WITH TWO COURSE OF FLAT TILE

SCHEDULE OF JOINERY

	SQ. FT.	SQ. M.
D DOOR	3'3" X 7'0"	0.99 X 2.13
D1 DOOR	3'0" X 7'0"	0.91 X 2.13
D2 DOOR	2'8" X 7'0"	0.76 X 2.13
W WINDOW	5'8" X 4'6"	1.52 X 1.37
W1 WINDOW	4'0" X 4'2"	1.22 X 1.37
W2 WINDOW	4'0" X 3'6"	1.22 X 1.07
V VENTILATOR	3'0" X 2'6"	0.91 X 0.76
J JALLY	7'0" WIDTH	2.13 WIDTH


PLAN SHOWING THE PROPOSED RESIDENTIAL BUILDING AT PLOT NO: 2976, ARINGNAR ANNA NAGAR TS NO: 1(PART), BLOCK NO: 8 OF NADUVAKKARAI VILLAGE, MADRAS - 40

SCALE 1" = 8'0" (1:100)


OWNER

LICENSED SURVEYOR


T.K. RAMDAS, MIE
CHARTERED ENGINEER DC. 27/10/97,
M. 29308 DE 9-1-81,
LICENSED SURVEYOR CLASS-I NO. 54,
CORPORATION OF MADRAS
GOVT. REGD. VALUER C-1/210/91
18, FLAT NO: 16, RAMACHANDRA ST.
T. NAGAR, MADRAS - 600 017
PHONE: 881062, 881353.

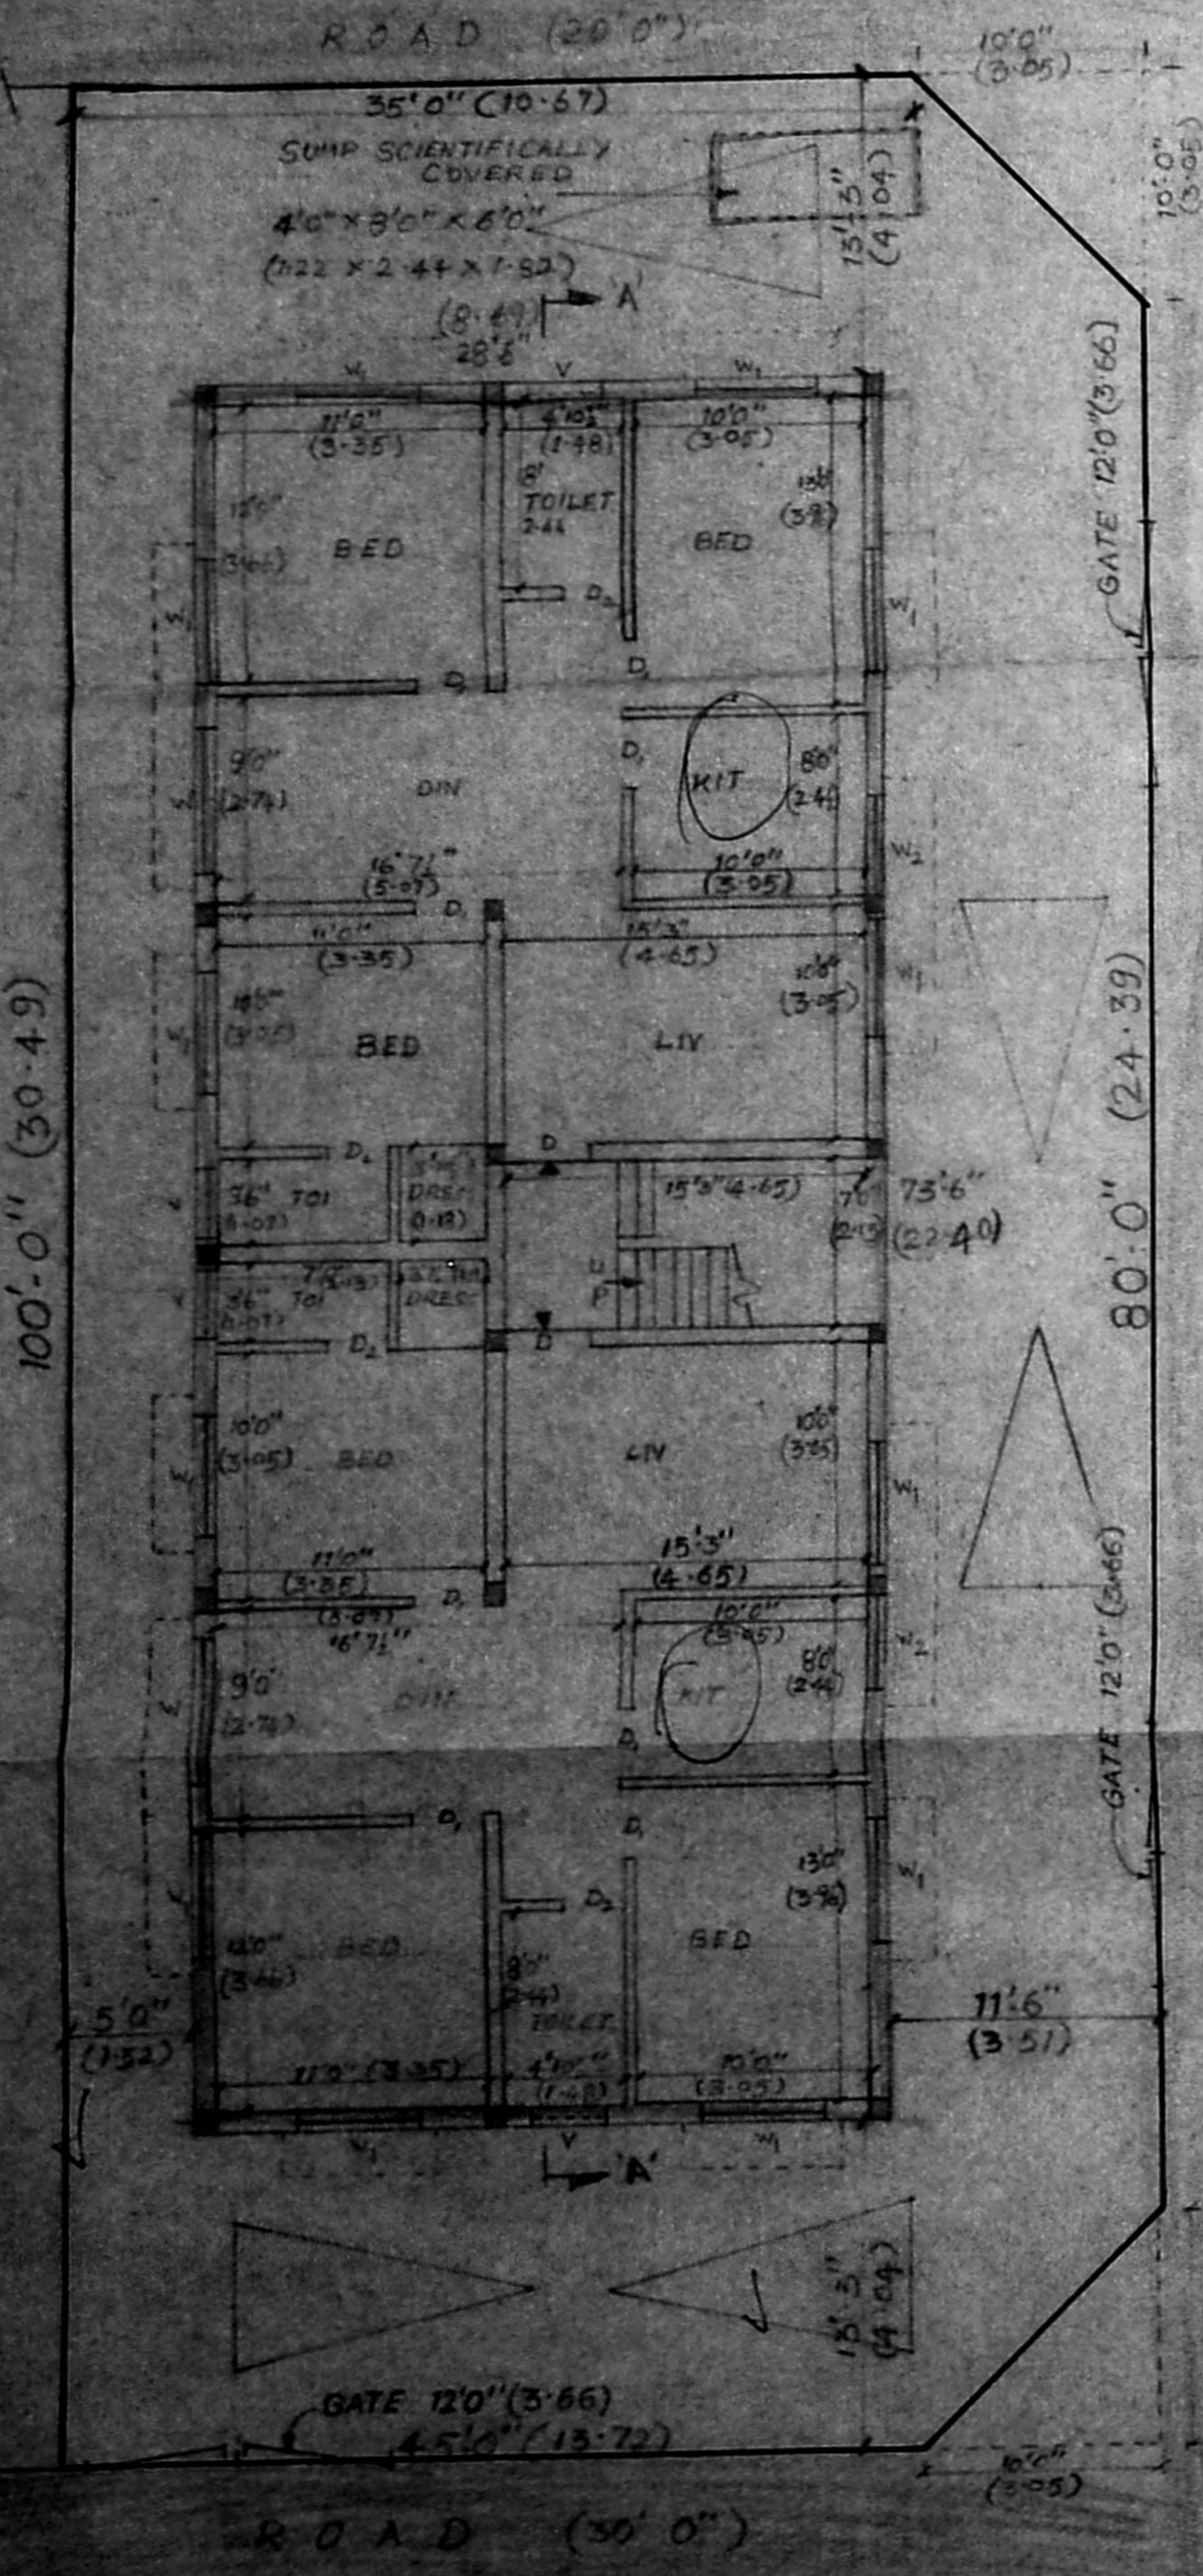


SITE CUM GROUND FLOOR PLAN

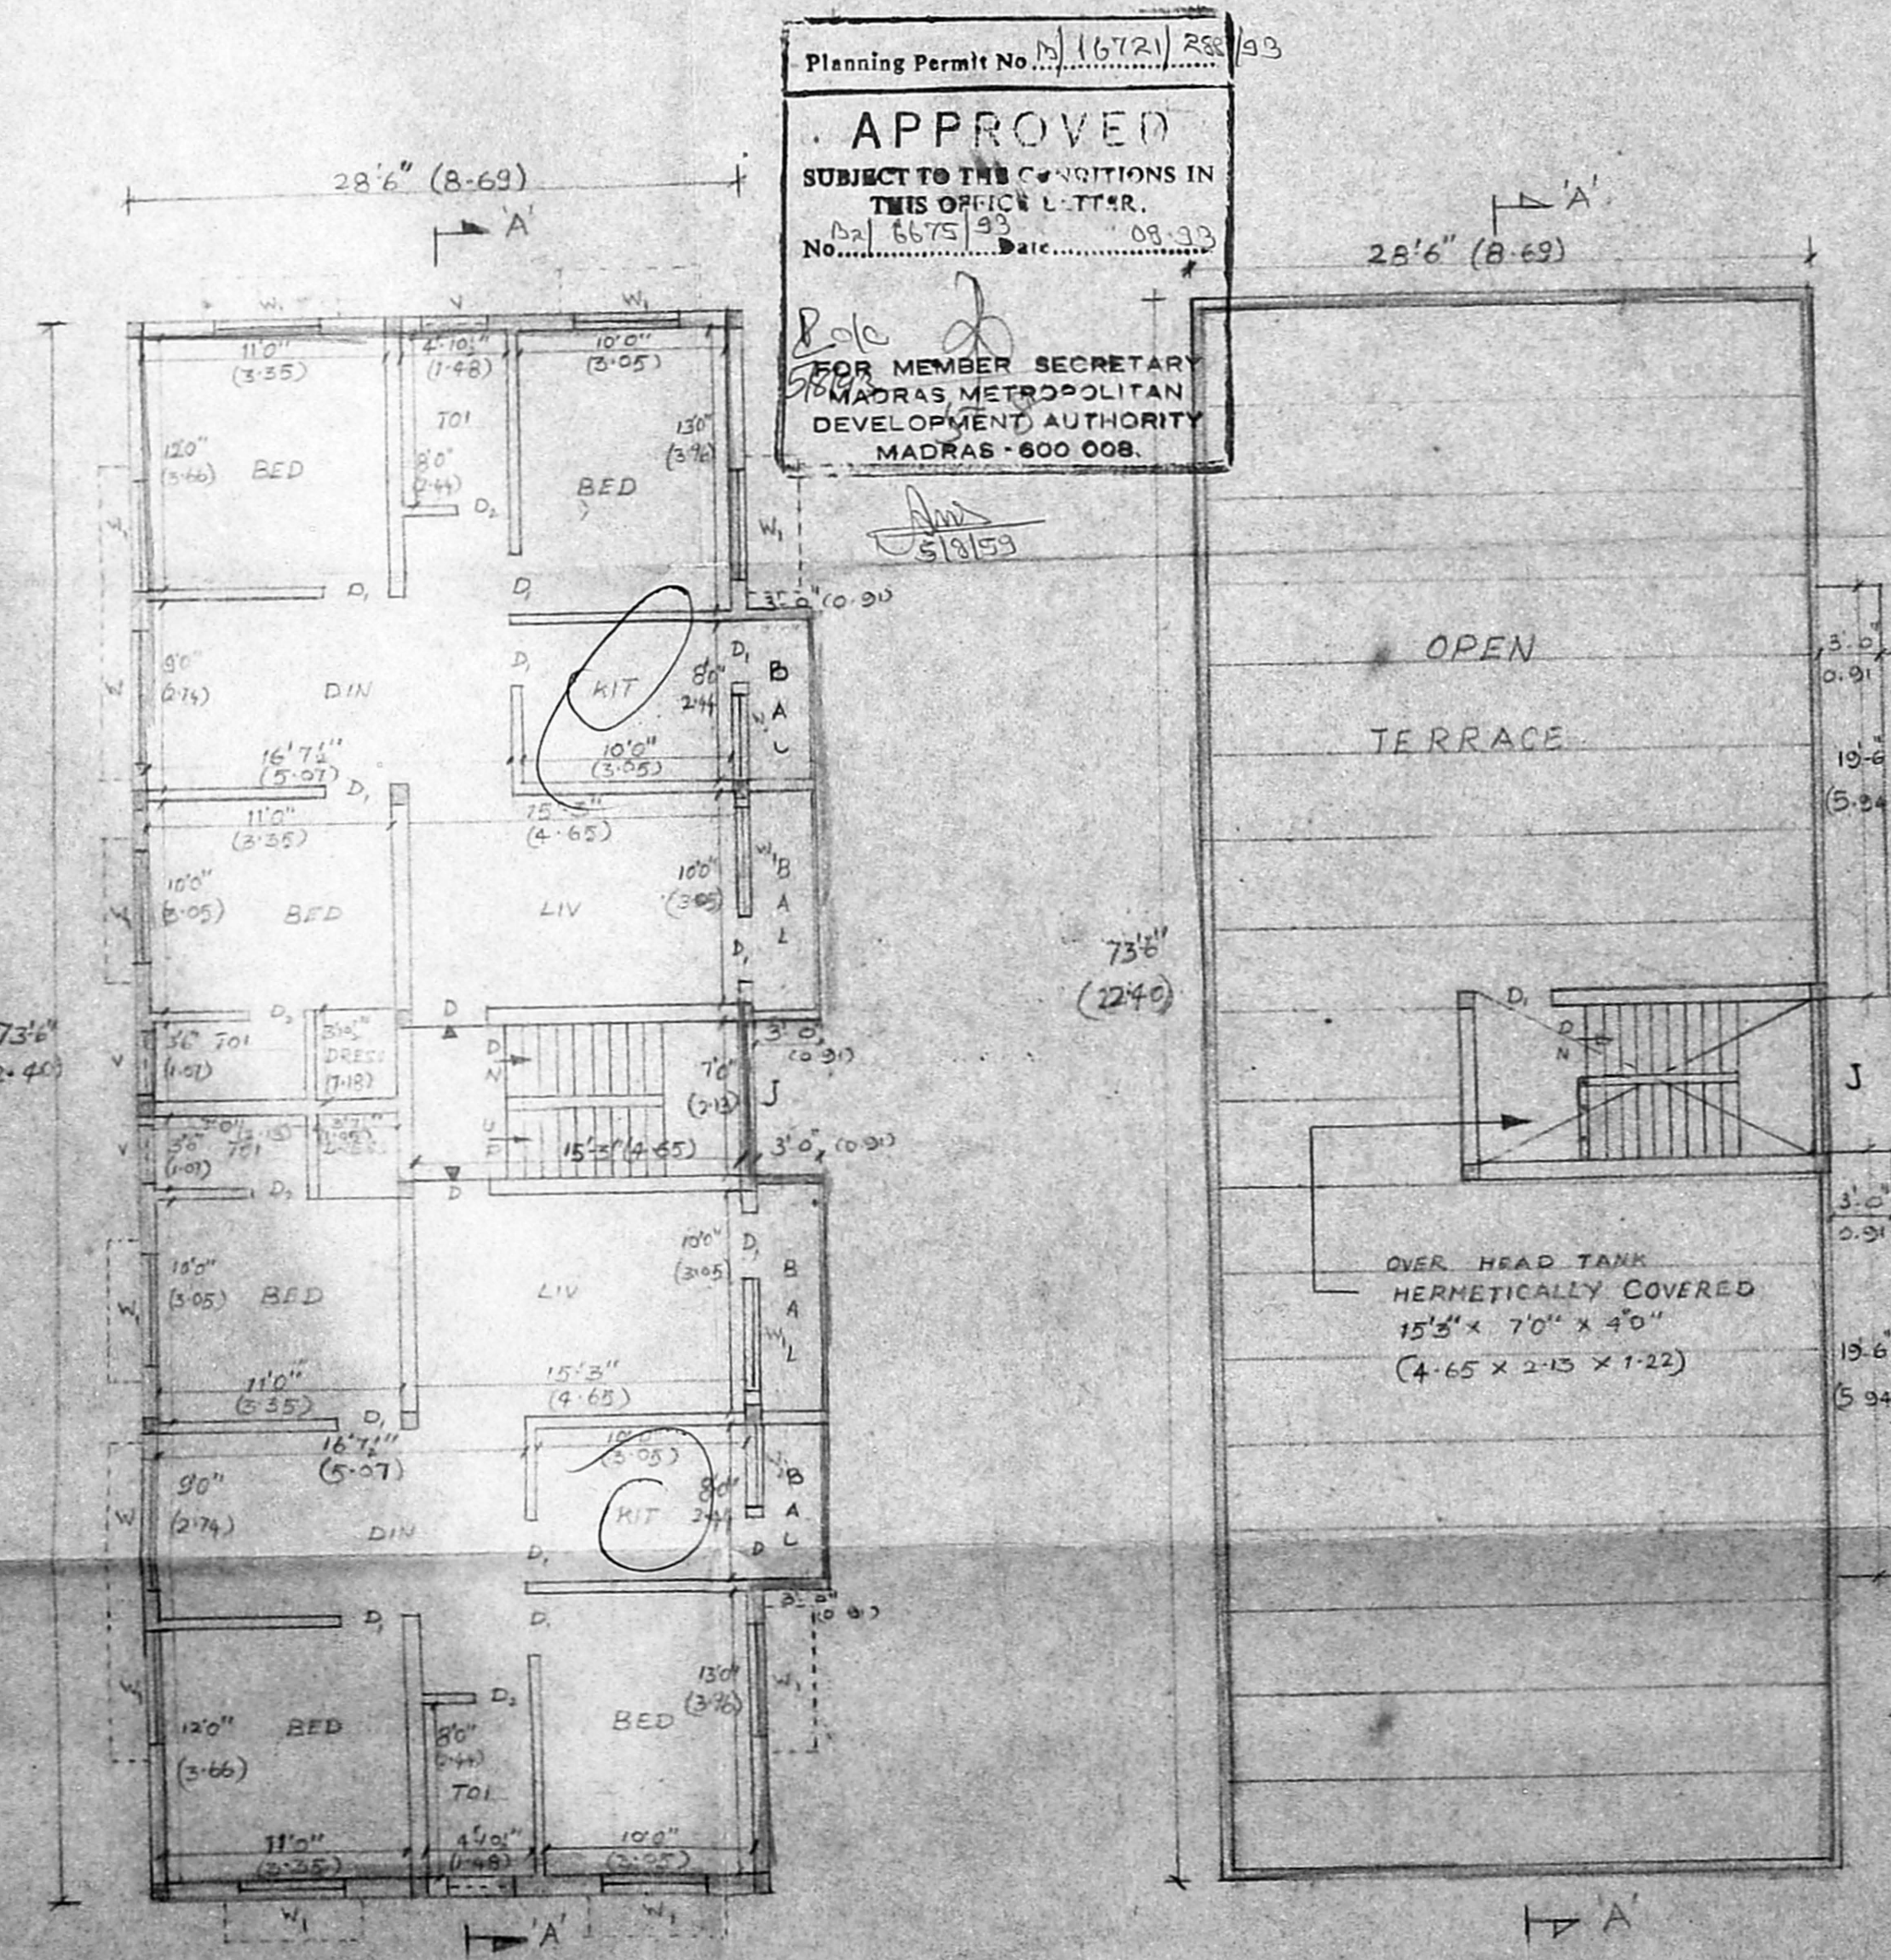

TYPICAL FLOOR PLAN (FIRST & SECOND FLOOR PLAN)

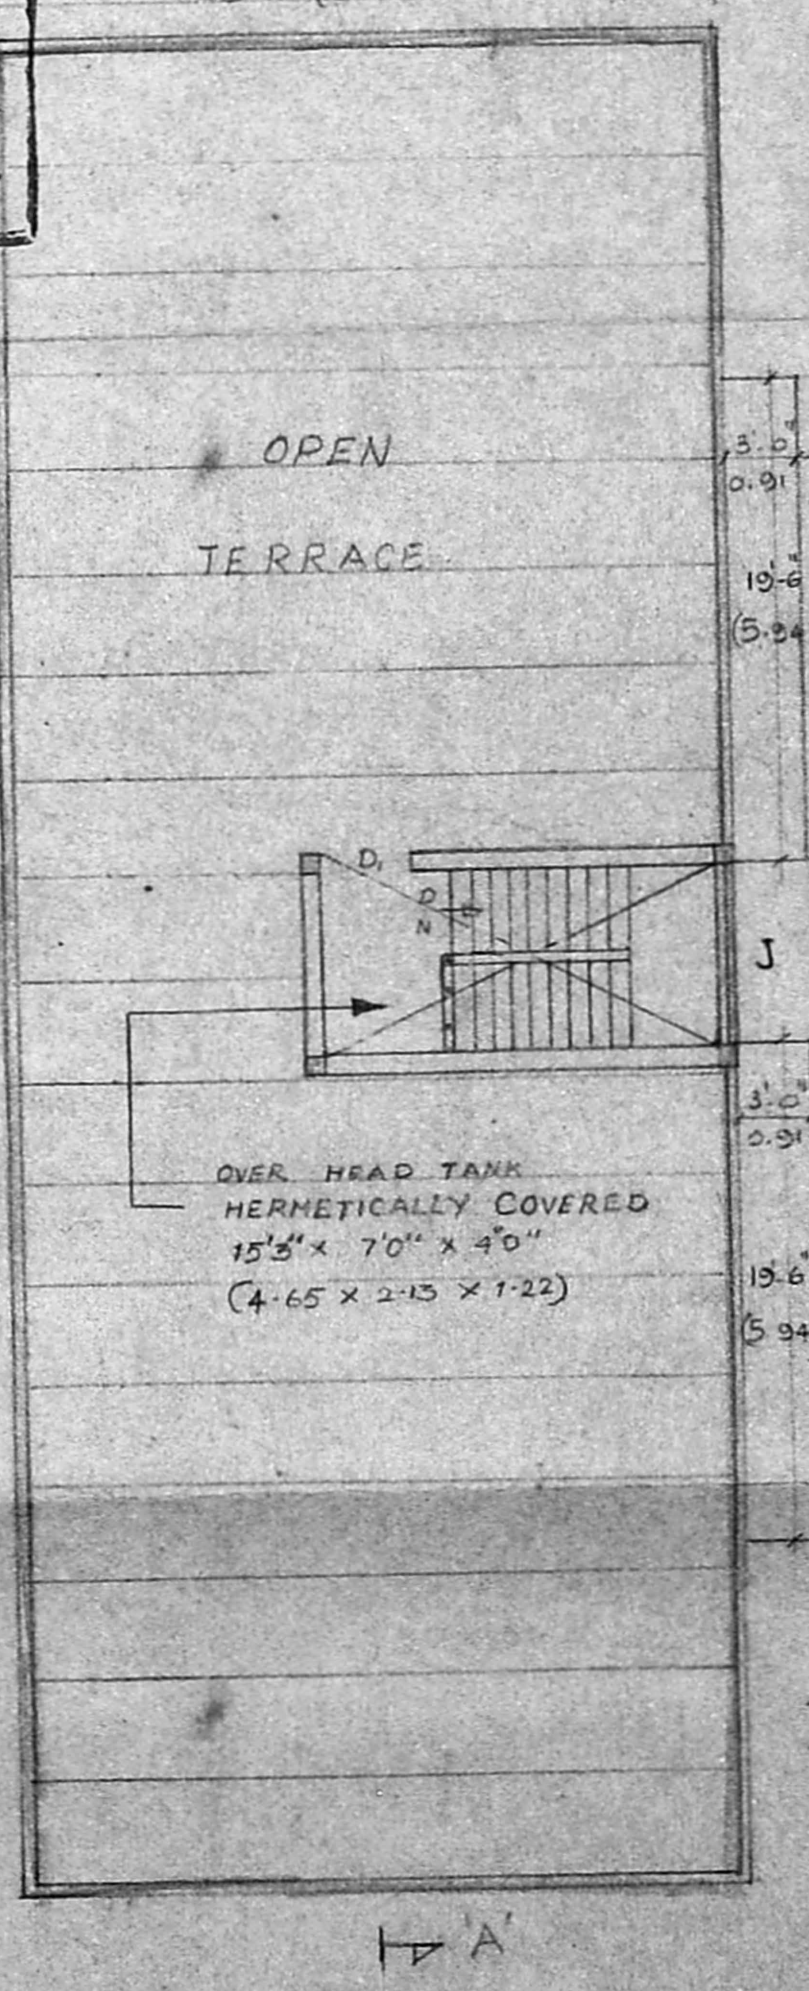

TERRACE PLAN

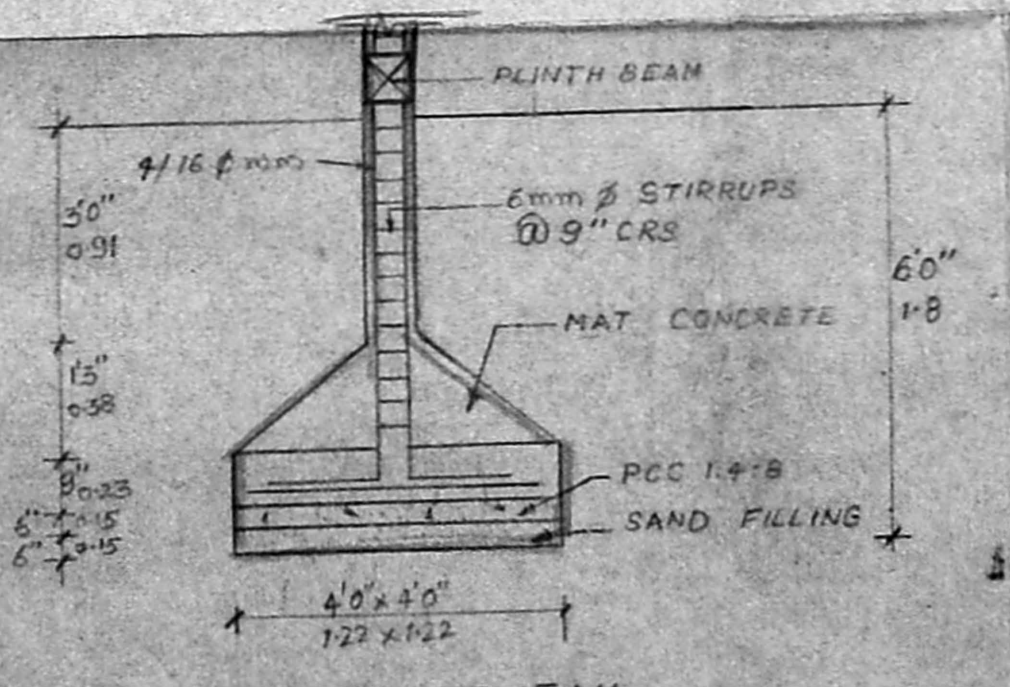

COLUMN DETAIL