




SECOND & THIRD FLOOR PLAN.

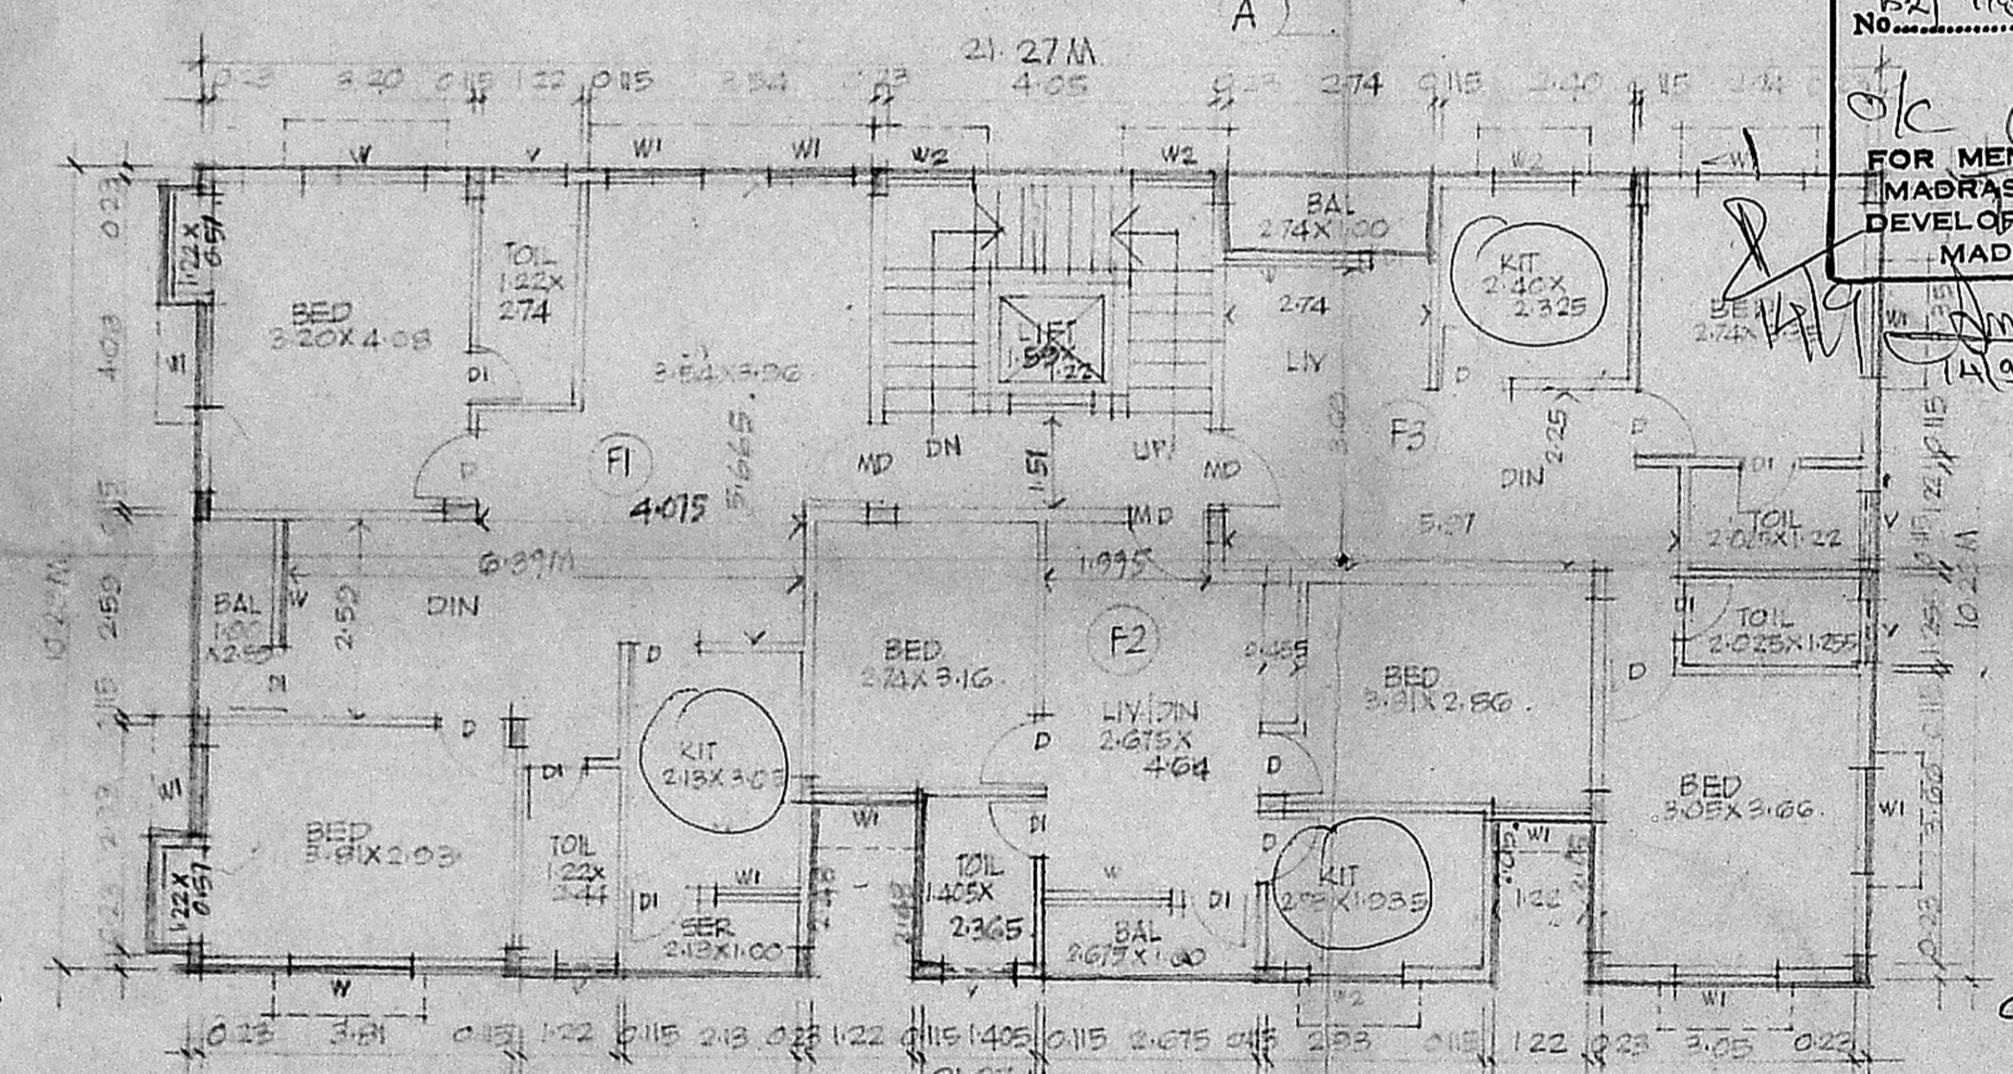


FIRST FLOOR PLAN.

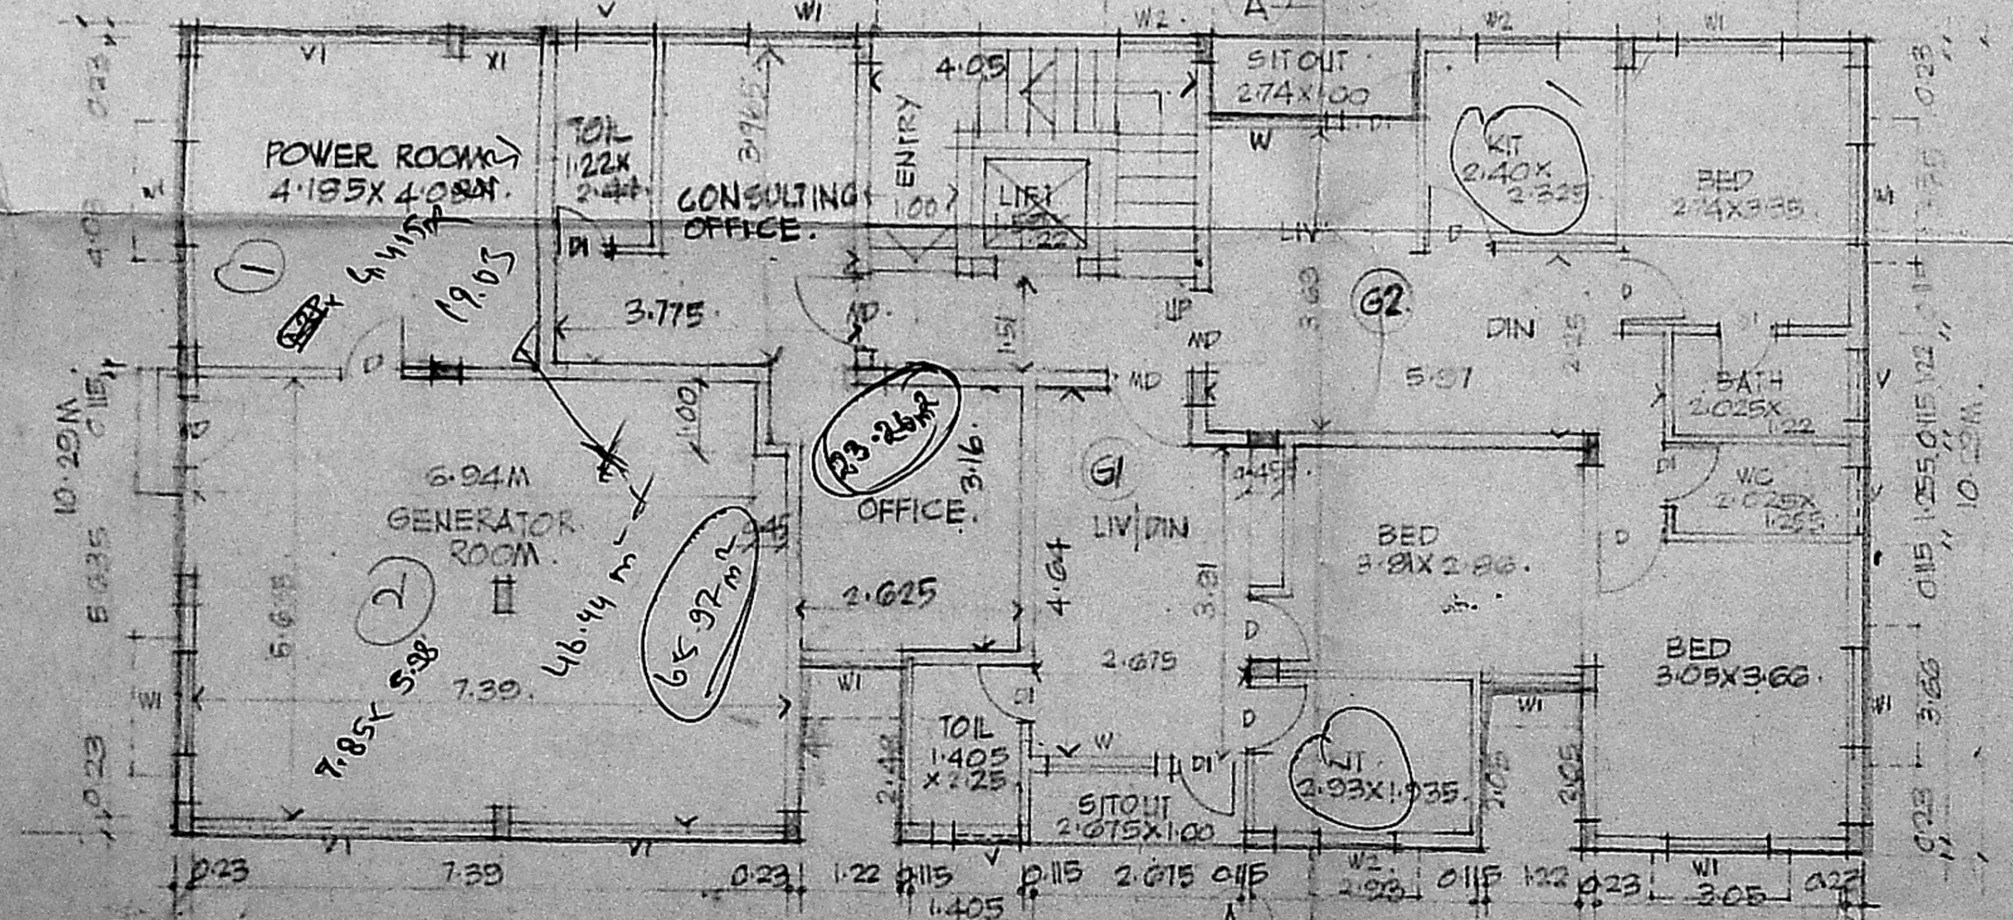


GROUND FLOOR PLAN.

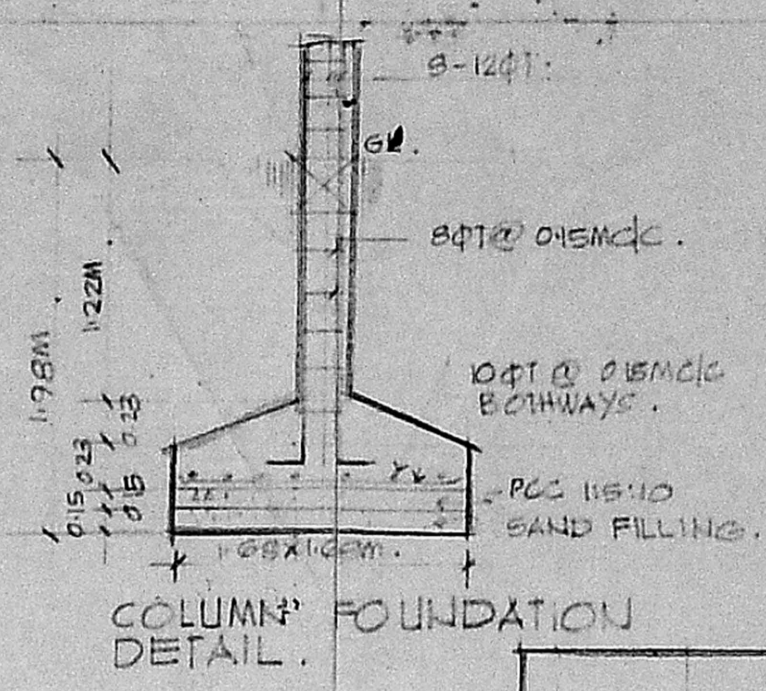


COLUMN FOUNDATION DETAIL.

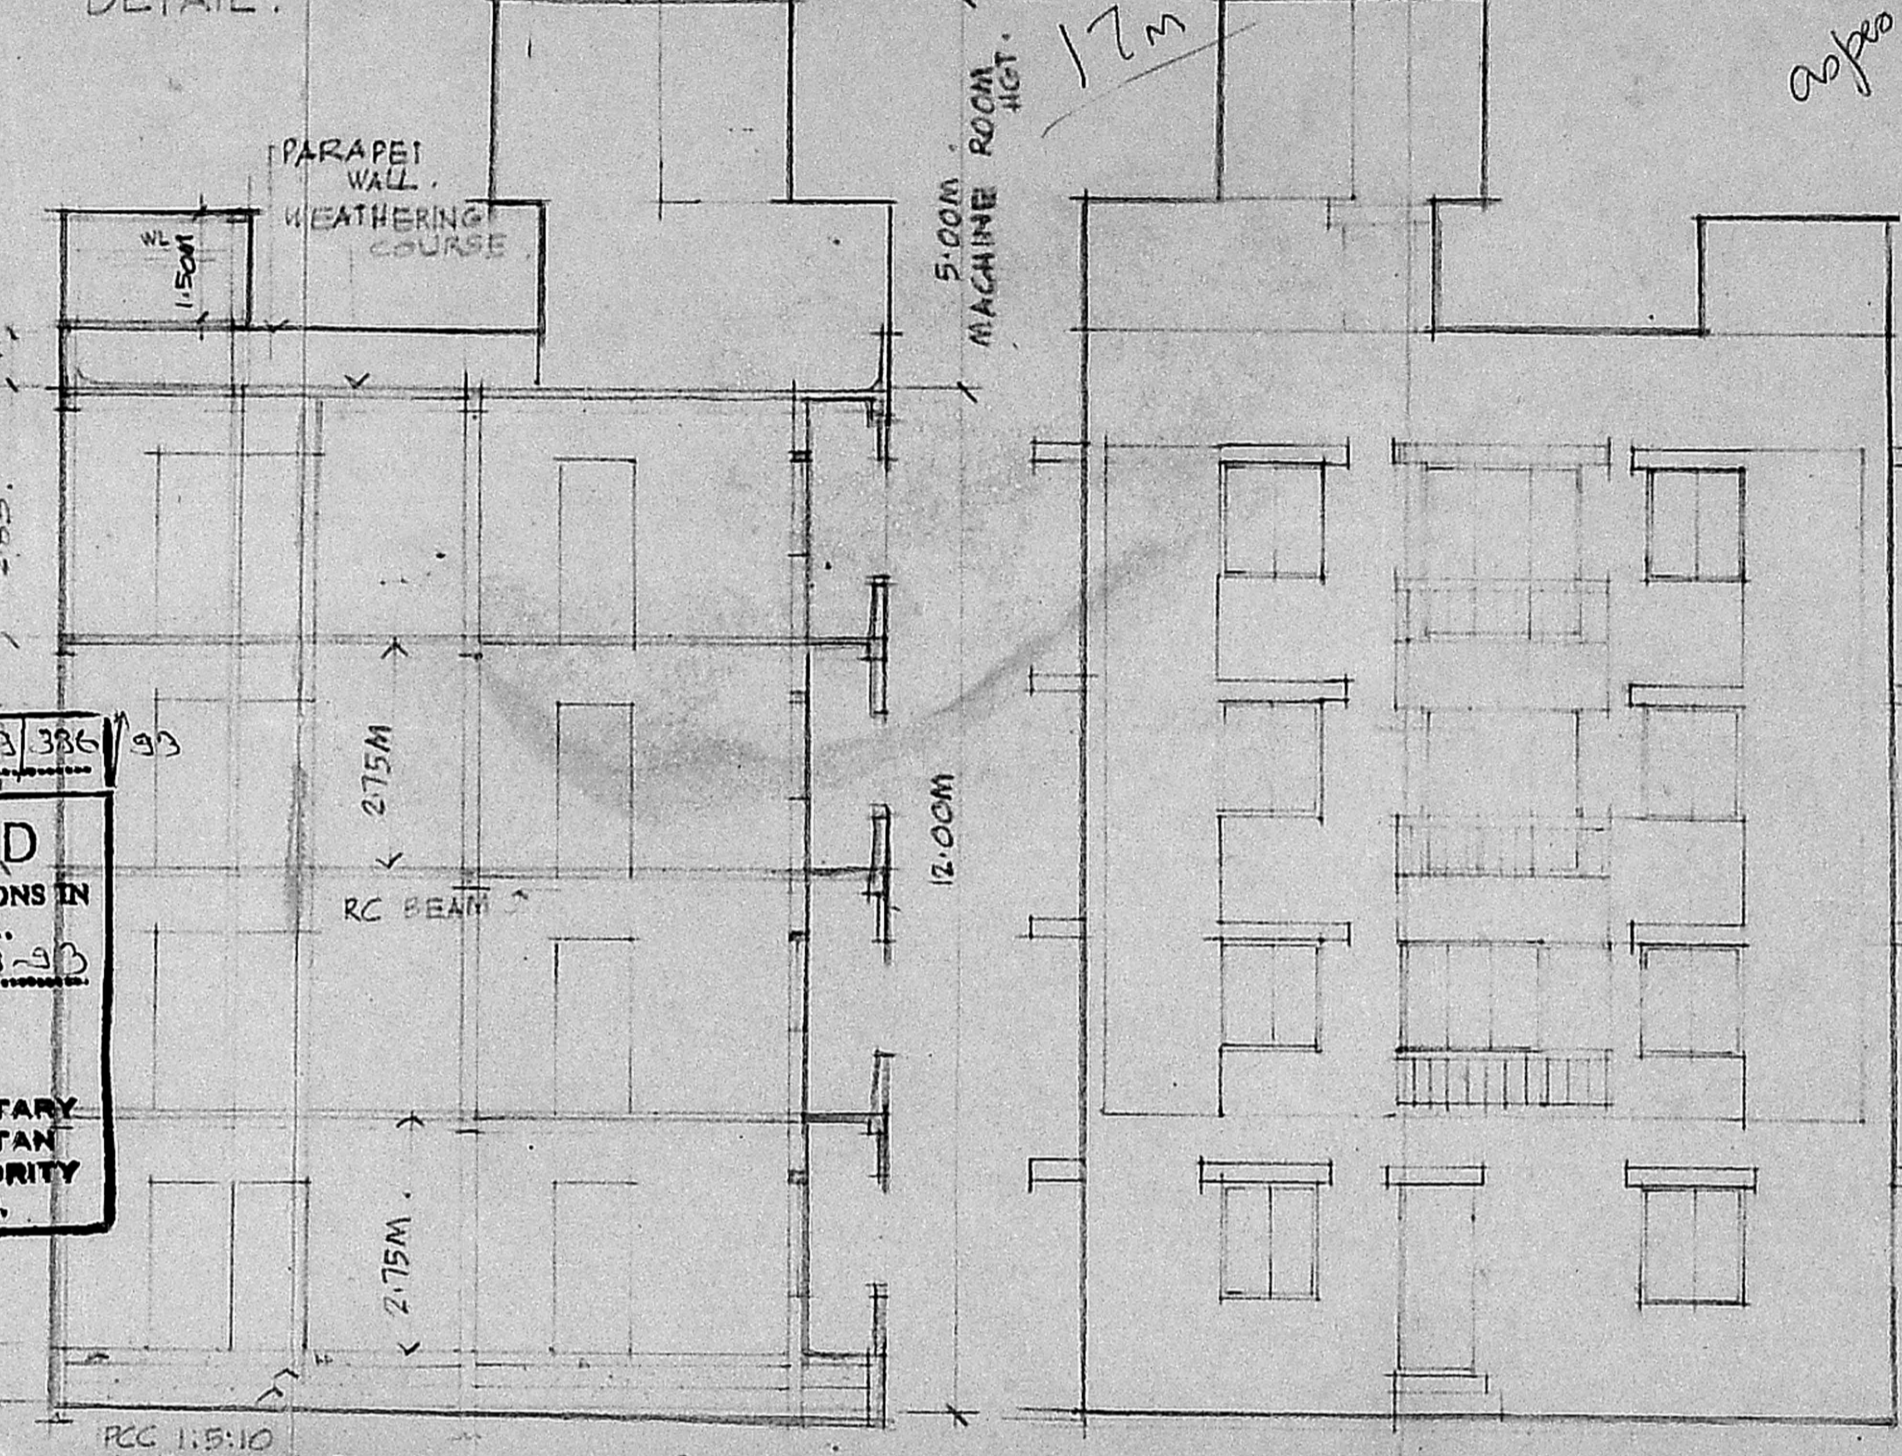

SECTION 'AA'

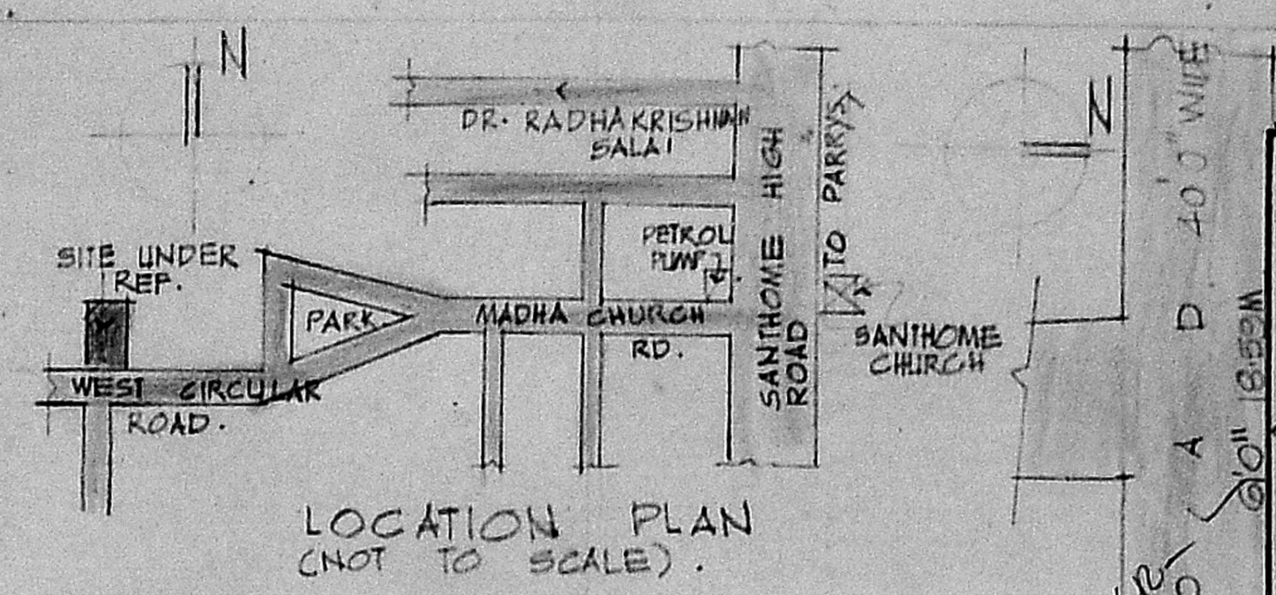


LOCATION PLAN (NOT TO SCALE).

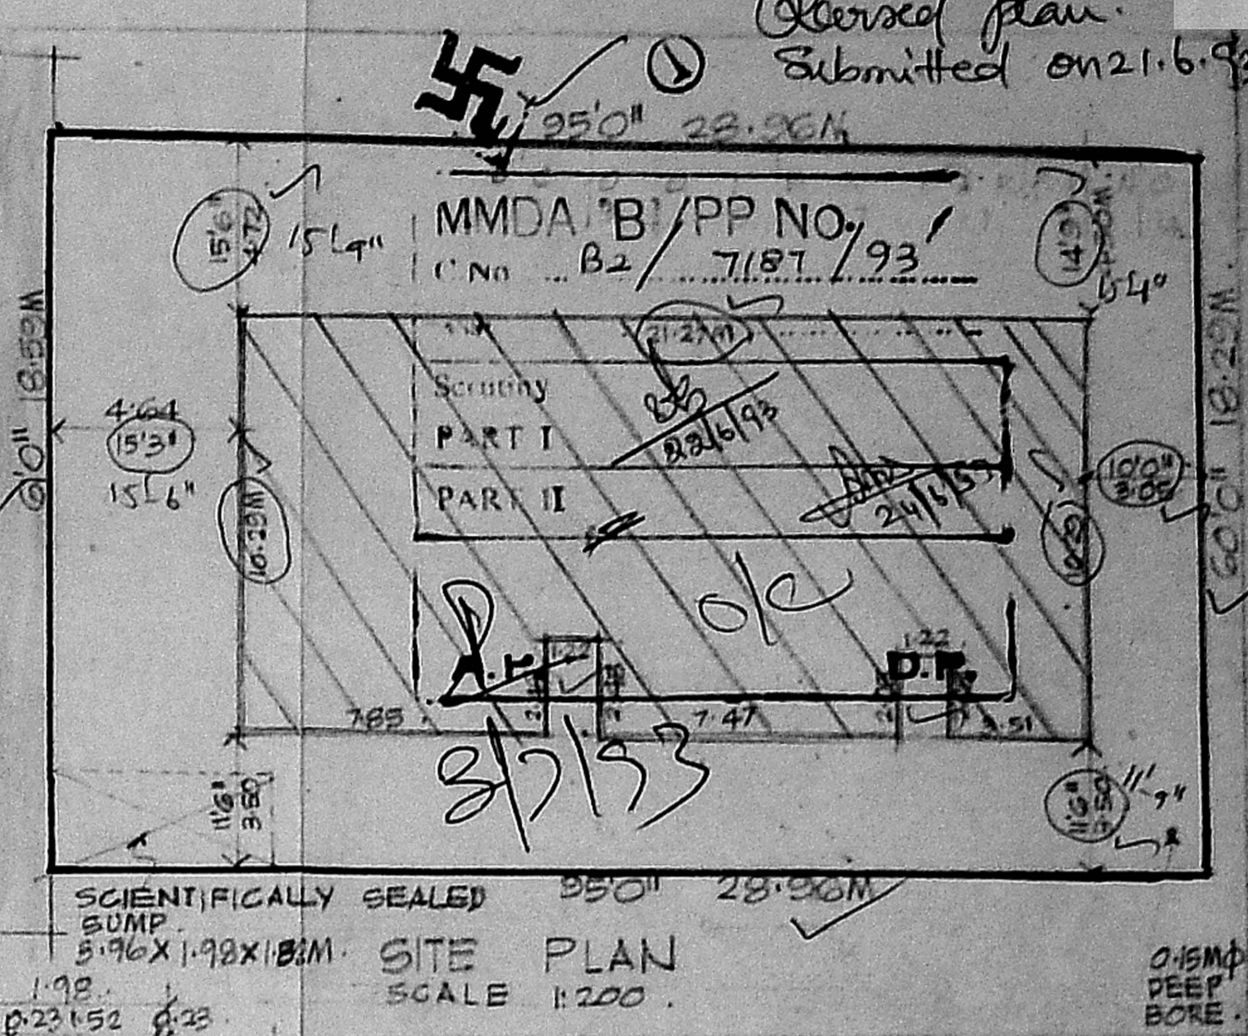


SITE PLAN SCALE 1:200.


Planning Permit No. 6/16/1993/386/93
APPROVED
 SUBJECT TO THE CONDITIONS IN THIS OFFICE LETTER.
 No. 119/1993 of 08-93
 FOR MEMBER SECRETARY
 MADRAS METROPOLITAN
 DEVELOPMENT AUTHORITY
 MADRAS - 600 008.

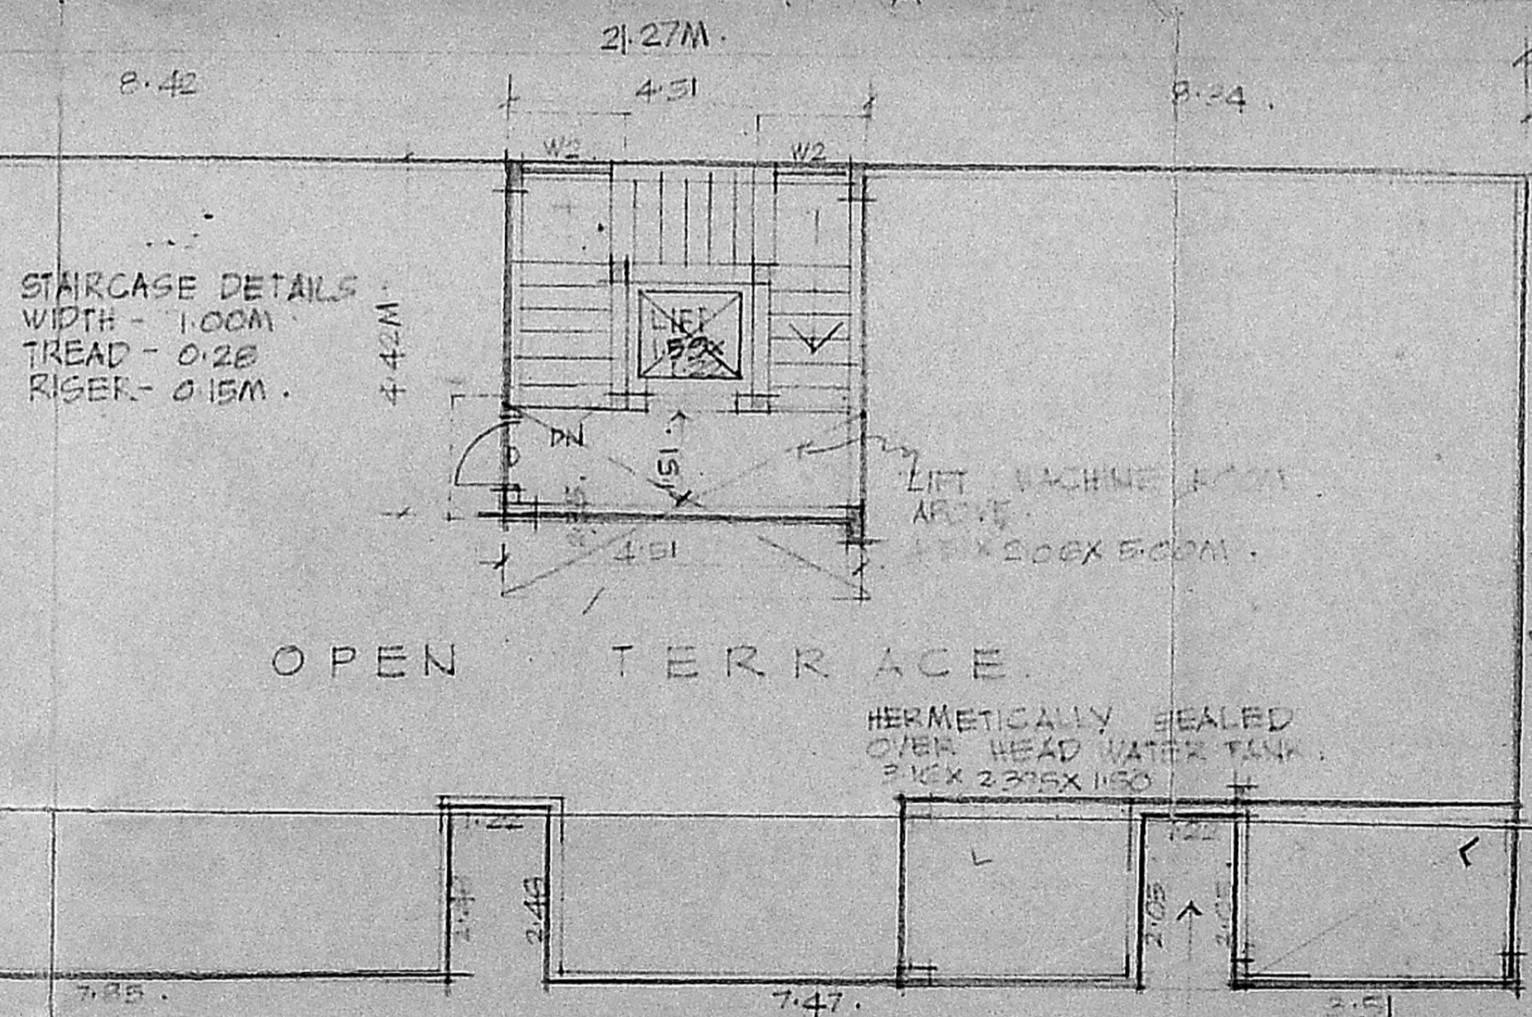

TERRACE FLOOR PLAN OPEN TO SKY.

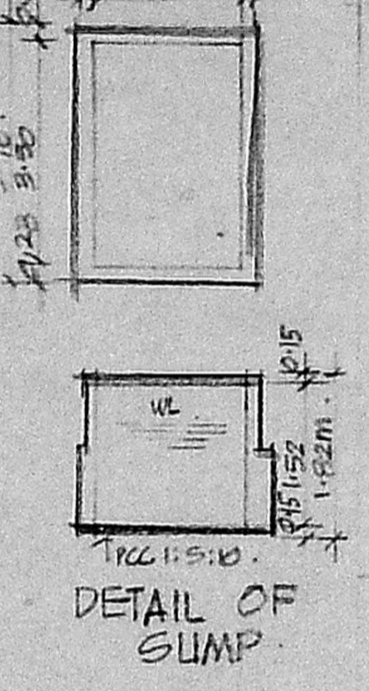

DETAIL OF SUMP.

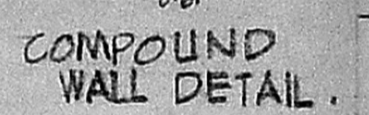

COMPOUND WALL DETAIL.

PROPOSED RESIDENTIAL FLATS IN DOOR NO 33, WEST CIRCULAR ROAD, MANDAVELIPAKKAM, MADRAS - 28.
 RE NO 4486/21
 BLOCK NO 88
 DIV NO: OLD-133 NEW-148

ALL DIMENSIONS ARE IN METERS.
 DATE: _____
 SCALE: 1:100.

- LEGEND:
- MD - MAIN DOOR - 1100X2150
 - D - DOOR - 091X215
 - DI - DOOR - 078X215
 - V - WINDOW - 122X130
 - W - WINDOW - 122X130
 - W2 - WINDOW - 091X130
 - V - VENTILATOR - 091X091
 - FD - FRENCH DOOR - 200X215
 - VI - VENTILATOR - 091 HIGH

AREA STATEMENT:

PLOT AREA - 5700 SFT (529.53 SQM)	
GROUND FLOOR CONSULTING OFFICE - 27.60 SQM	SECOND & THIRD FLOORS FLAT 61, 62 - 85.715 SQM
FLAT 61 - 41.13	FLAT 62 - 50.97
FLAT 62 - 60.64	FLAT 63, 64 - 60.64
COMMON AREA - 18.425	COMMON AREA - 18.425
FIRST FLOOR AREA TOTAL = 21575 X 2	
FLAT F1 - 85.095 SQM	TOTAL = 431.50 SQM
FLAT F2 - 50.97	TOTAL BUILT UP AREA - 794.425 SQM
FLAT F3 - 60.64	F.S.I - 150 T.M.E.S.
COMMON AREA - 18.425	PLOT COVERAGE = 40.74%

P. Ravi

P. RAVI ARCHITECTS PRIVATE LIMITED
 LICENSED SURVEYOR CLASS I No. R.A. 33
 CORPORATION OF MADRAS
 22, ELLAIAMMAN COLONY, MADRAS-600 086
 P. RAVI
 B.A.R.C. MD. 19

P. RAVI ARCHITECTS PRIVATE LIMITED
 REGISTERED ARCHITECT, INTERIOR DESIGNER, REGISTERED VALUER.
 22, ELLAIAMMAN COLONY, MADRAS-600 086.
 Madras - 600 086.

20
 20
 7.55
 7.85
[Signature]
 SIGNATURE OF OWNER.