




TERRACE FLOOR PLAN..

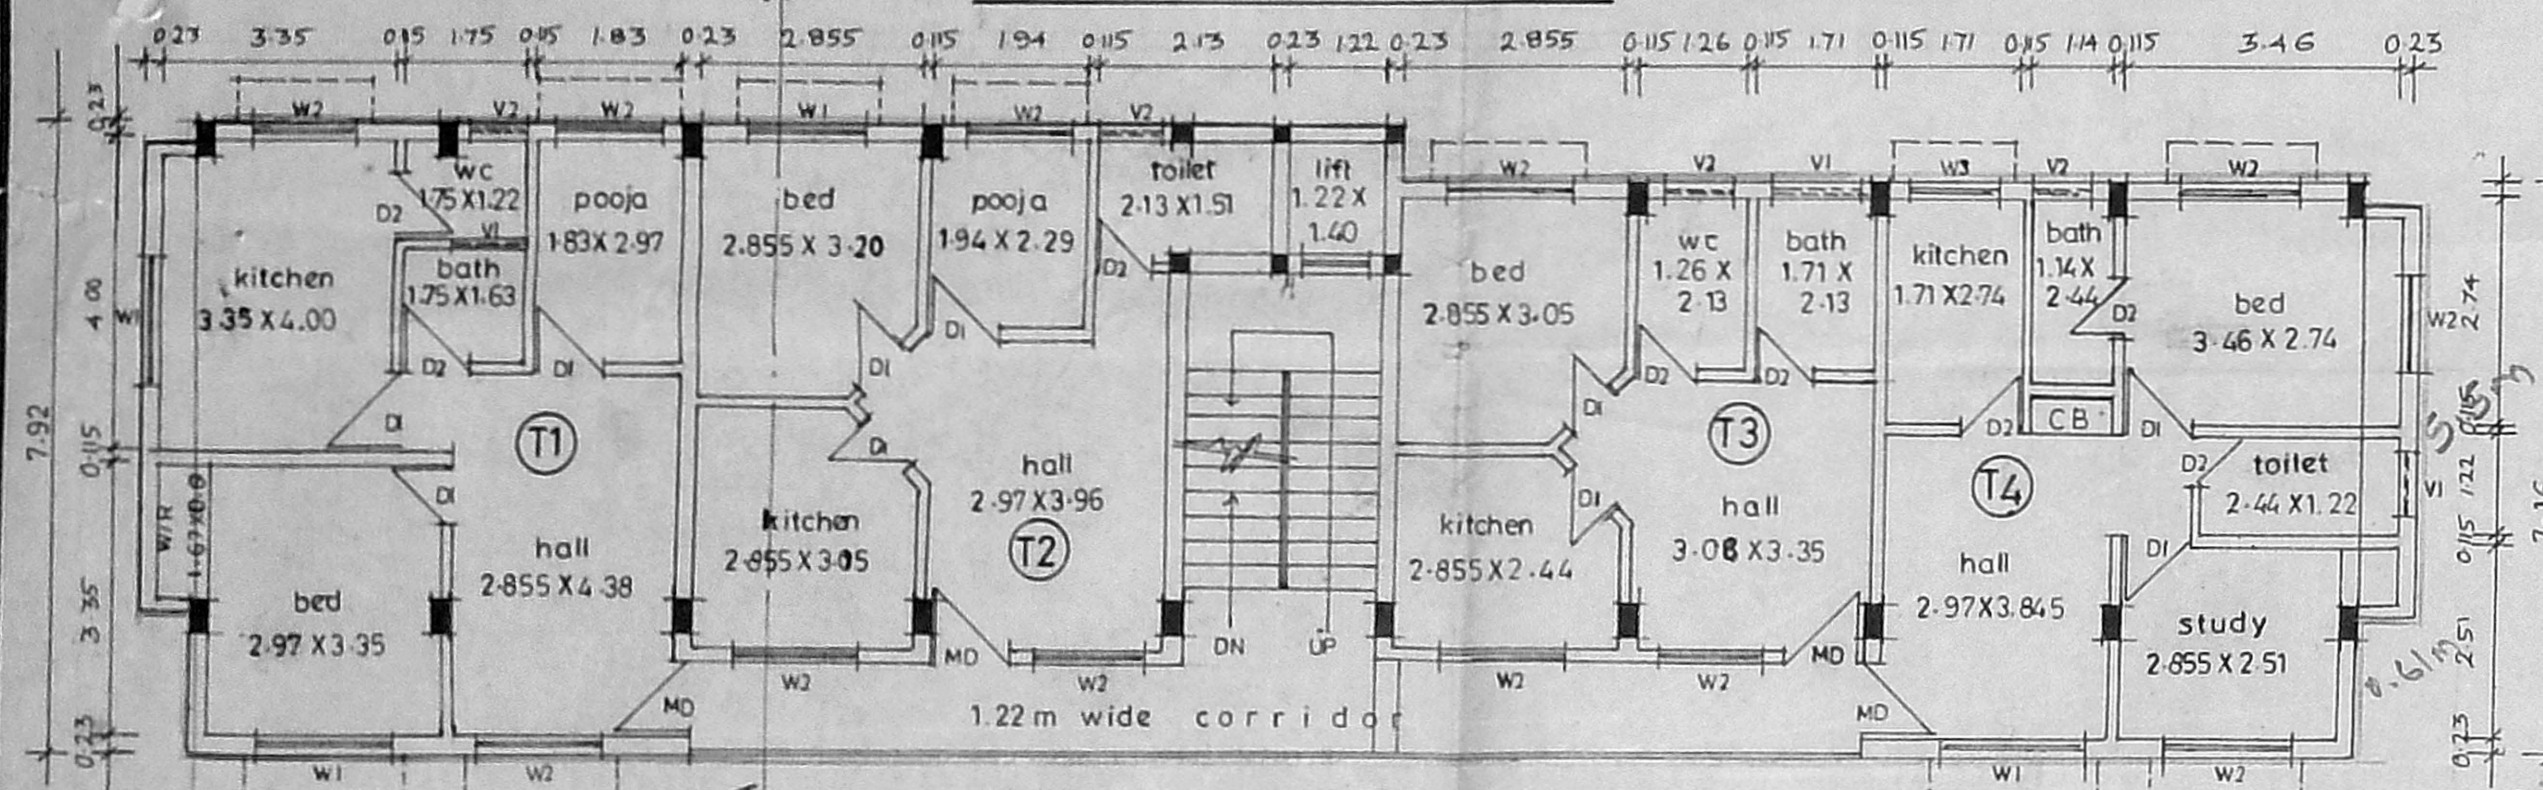


TYPICAL FLOOR PLAN (SECOND AND THIRD)

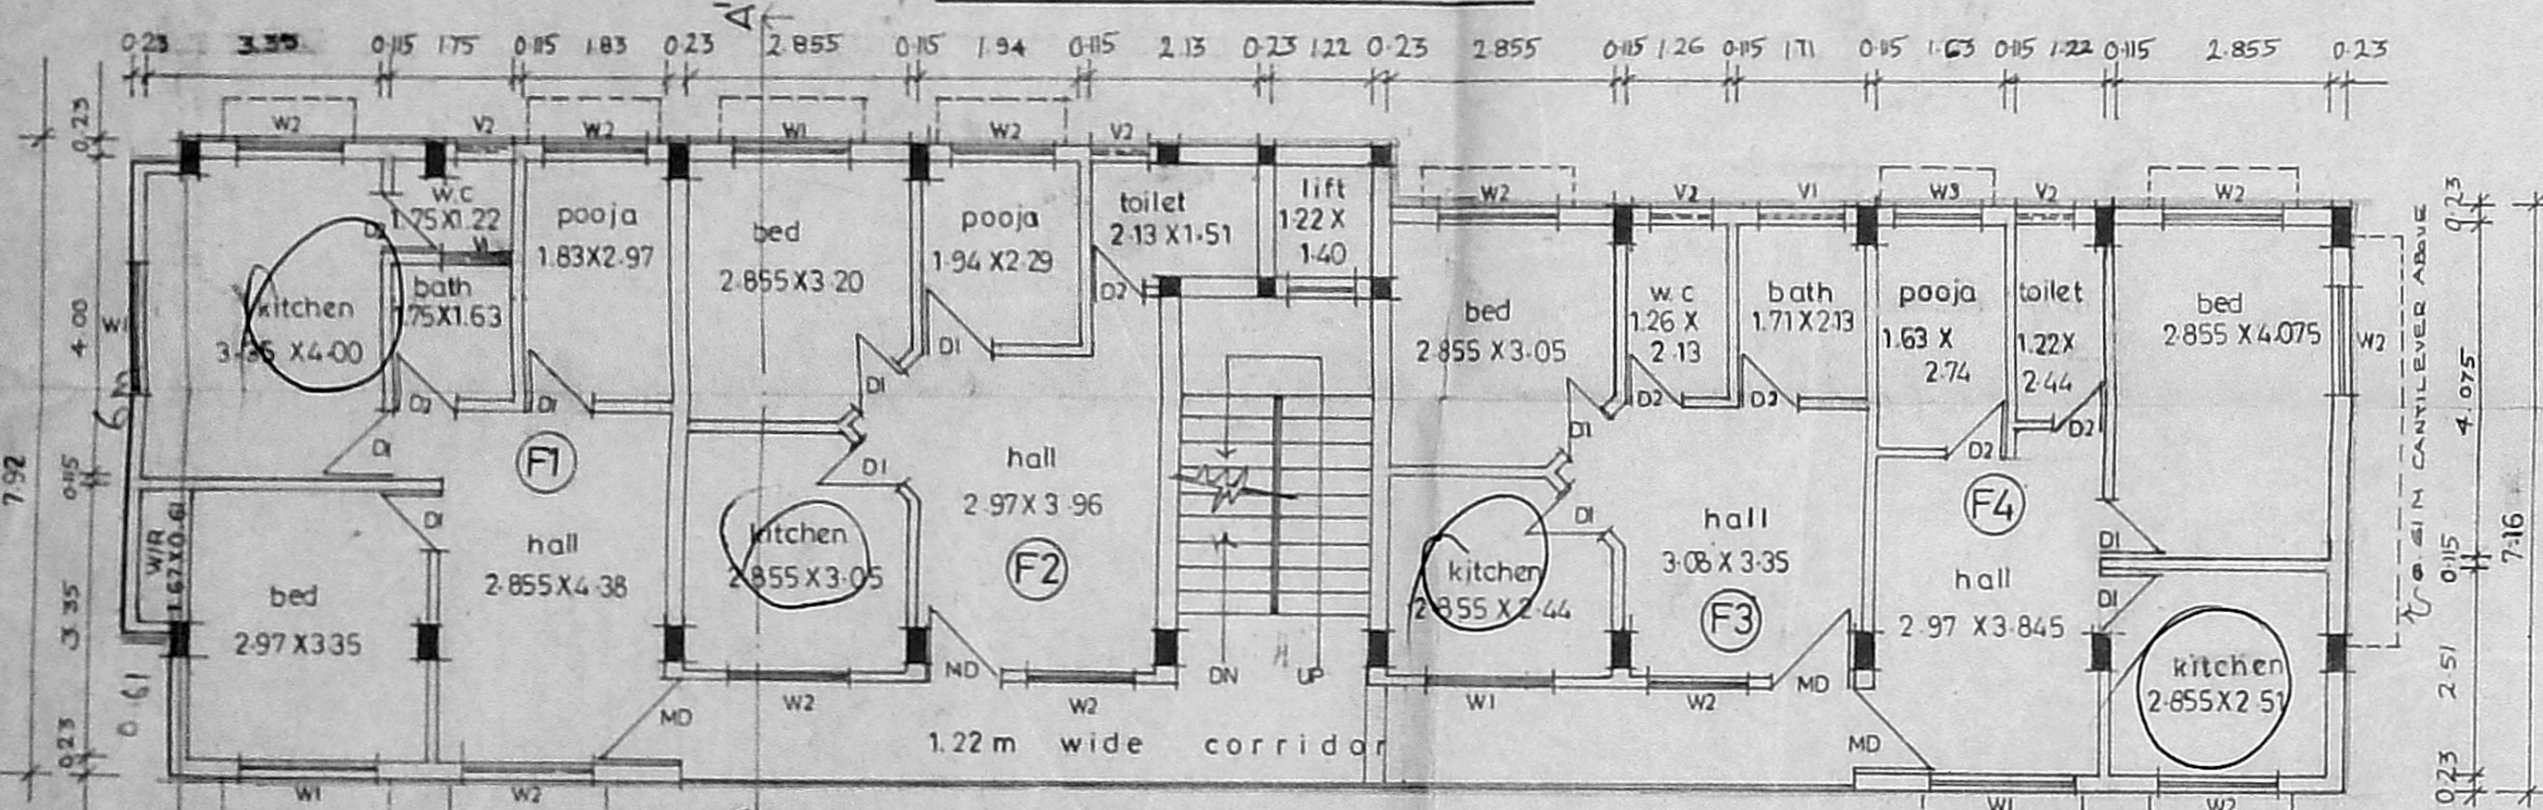

FIRST FLOOR PLAN..

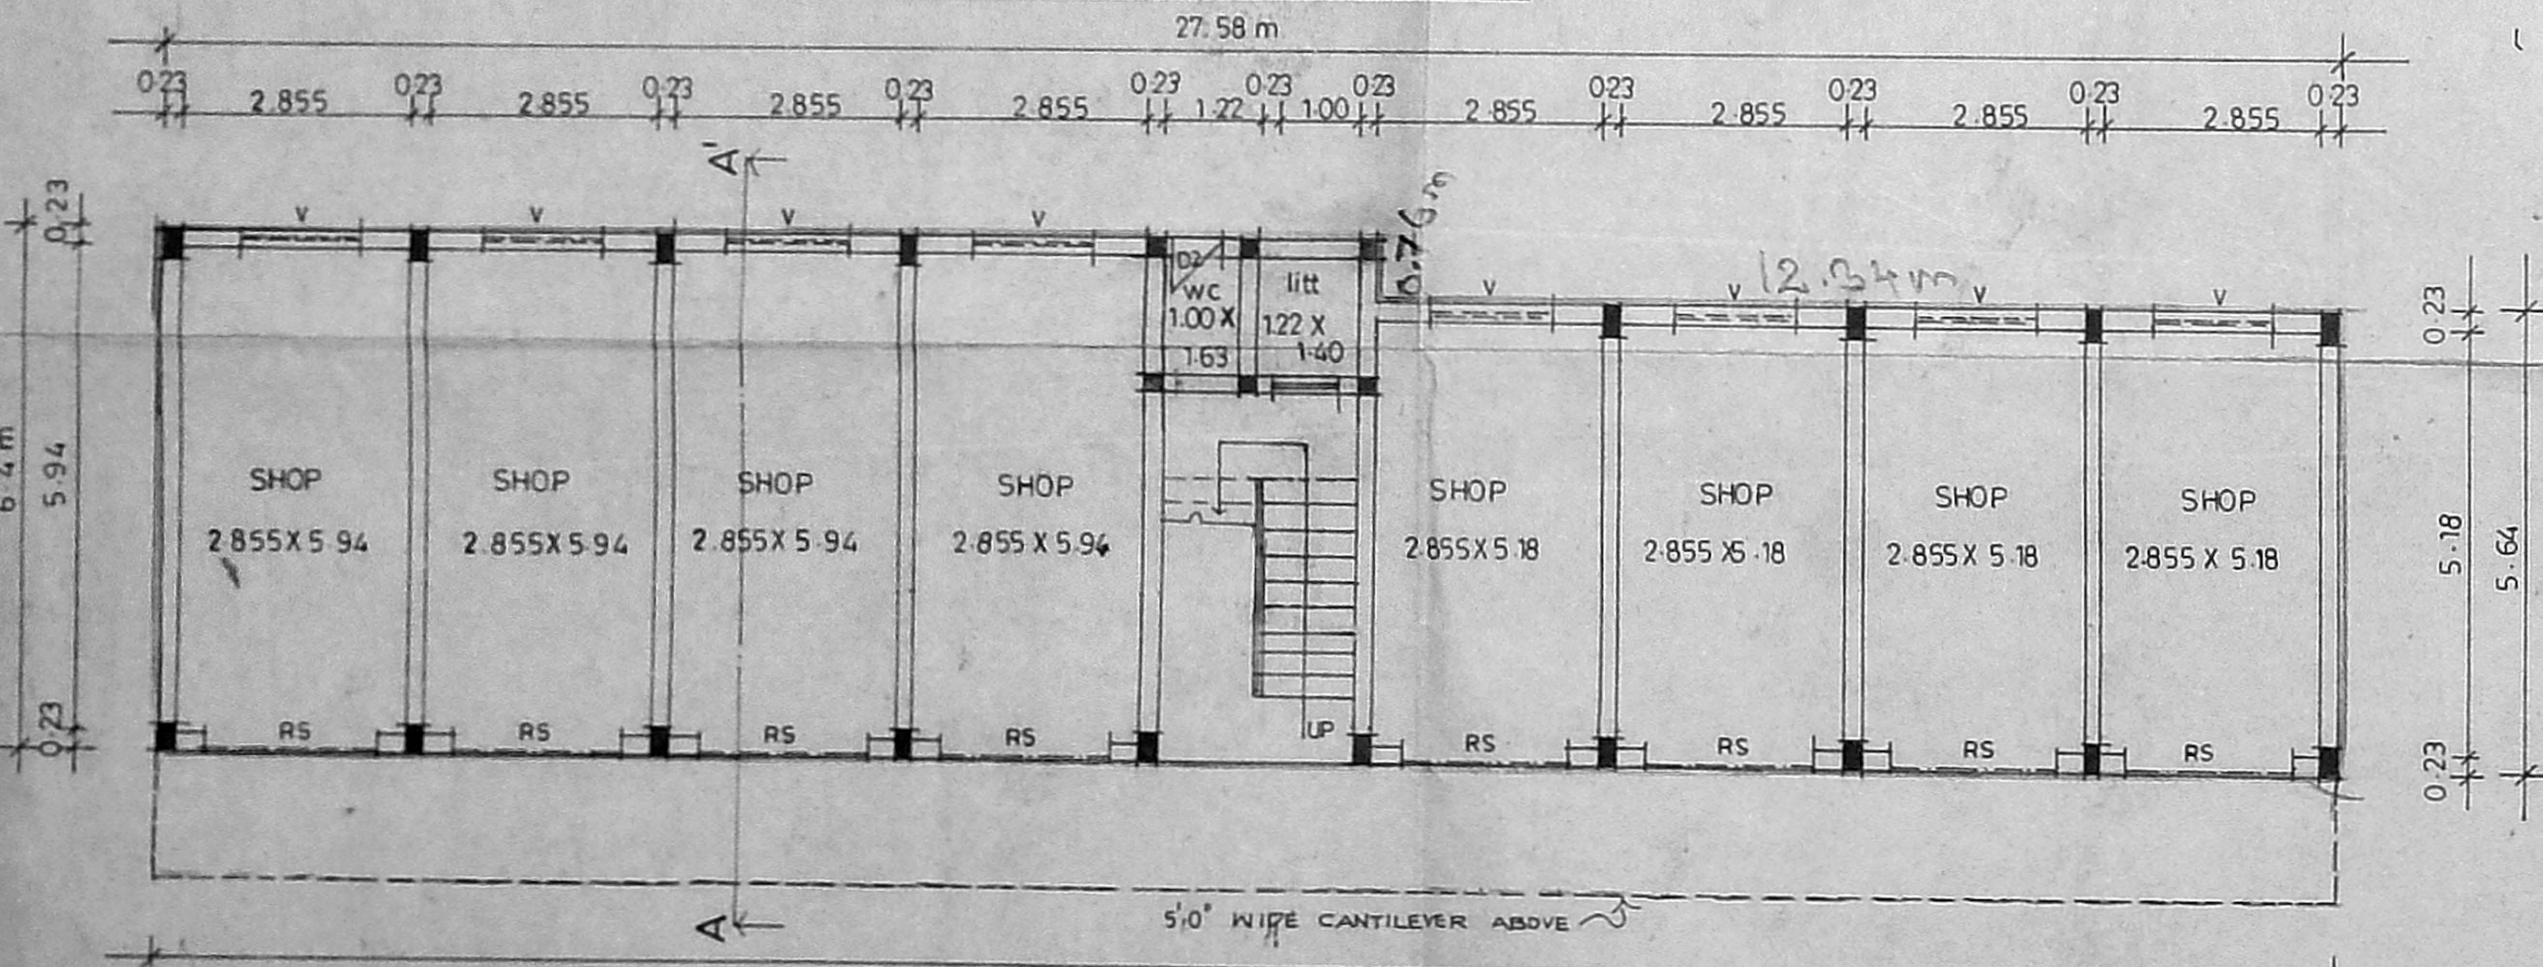


GROUND FLOOR PLAN..

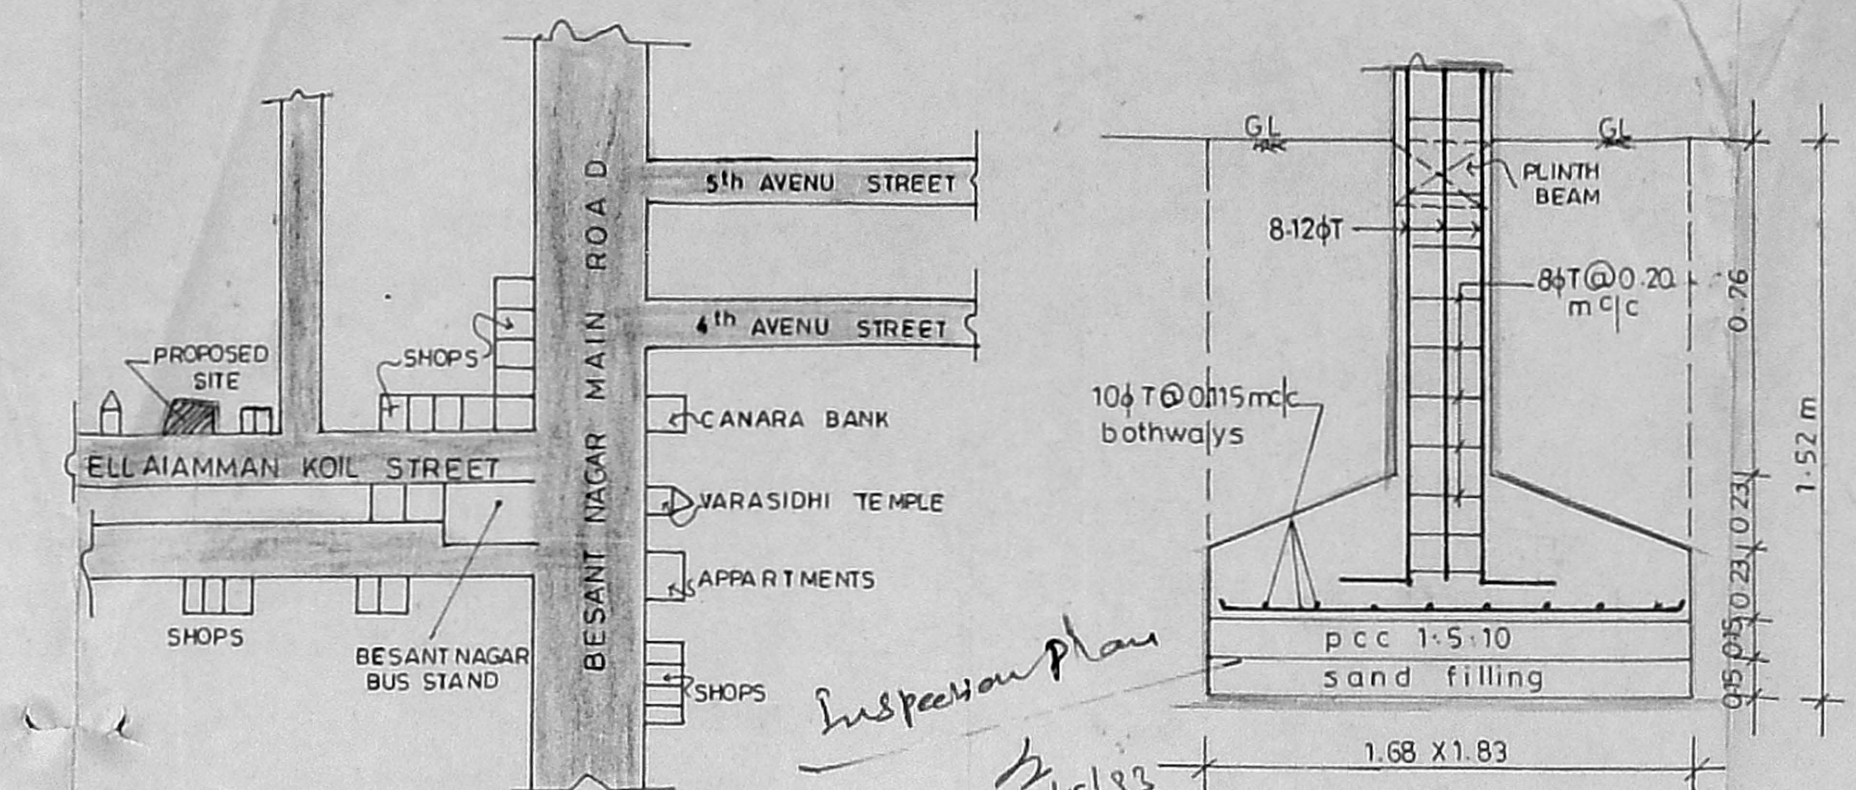

LOCATION PLAN..


COLUMN FOUNDATION DETAILS..

APPROVED
SUBJECT TO THE CONDITIONS IN
THIS OFFICE LETTER.
Planning Permit No. P.10752/62
DATE 20.02.92

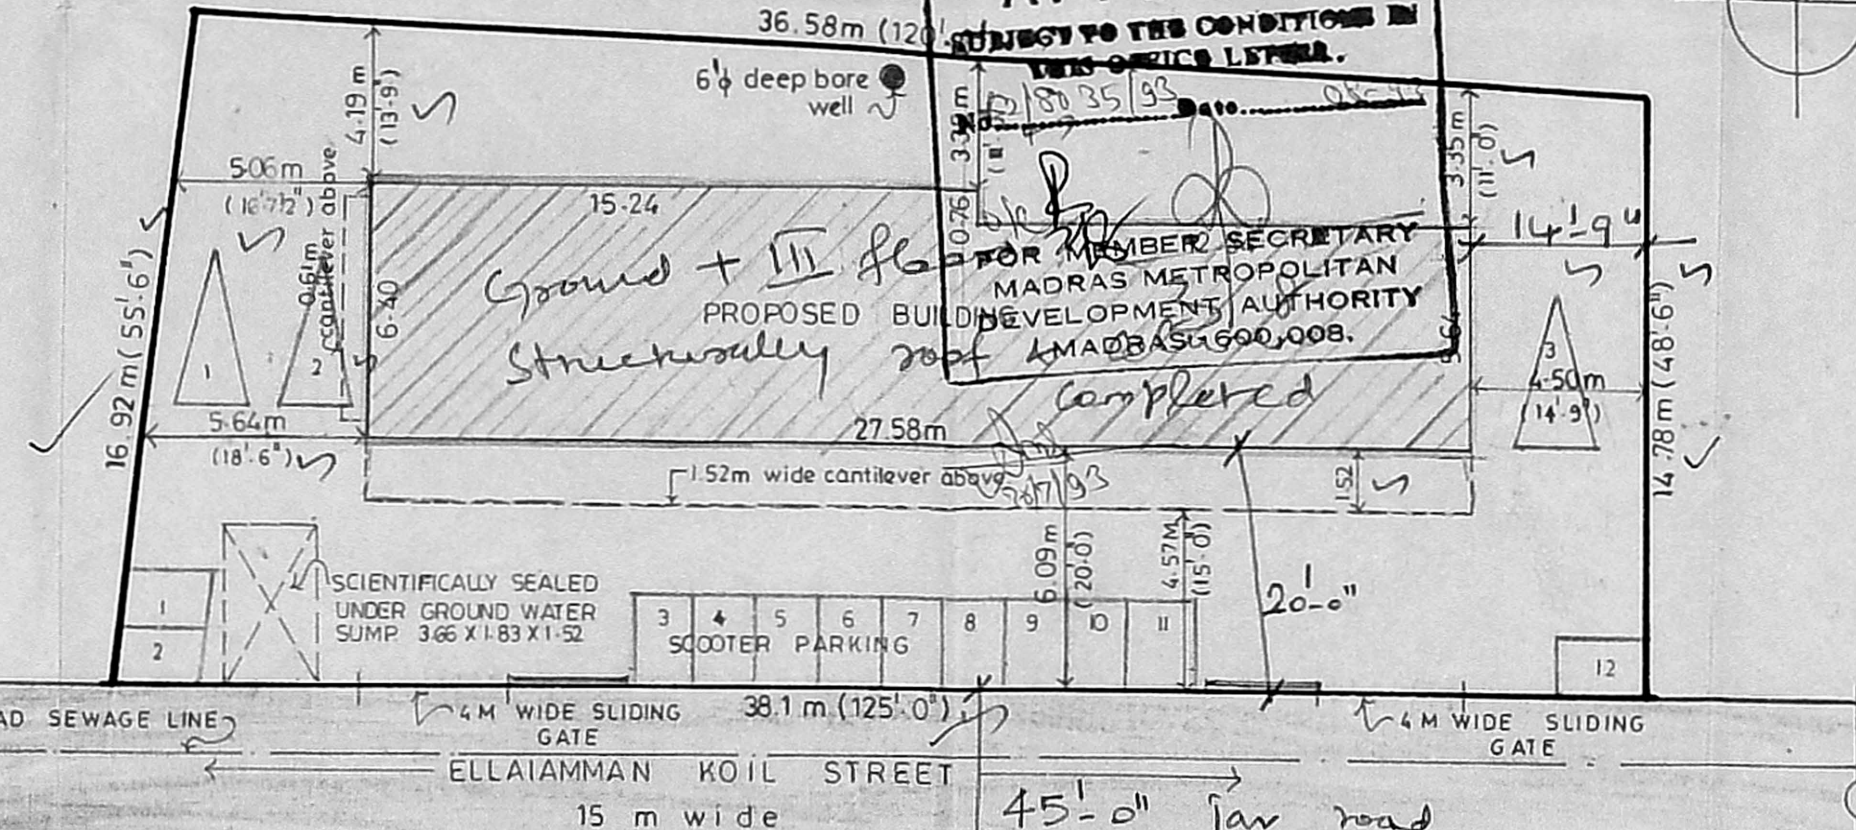


SITE PLAN..


5.06
- 0.61
4.45
4.50
0.61
3.89

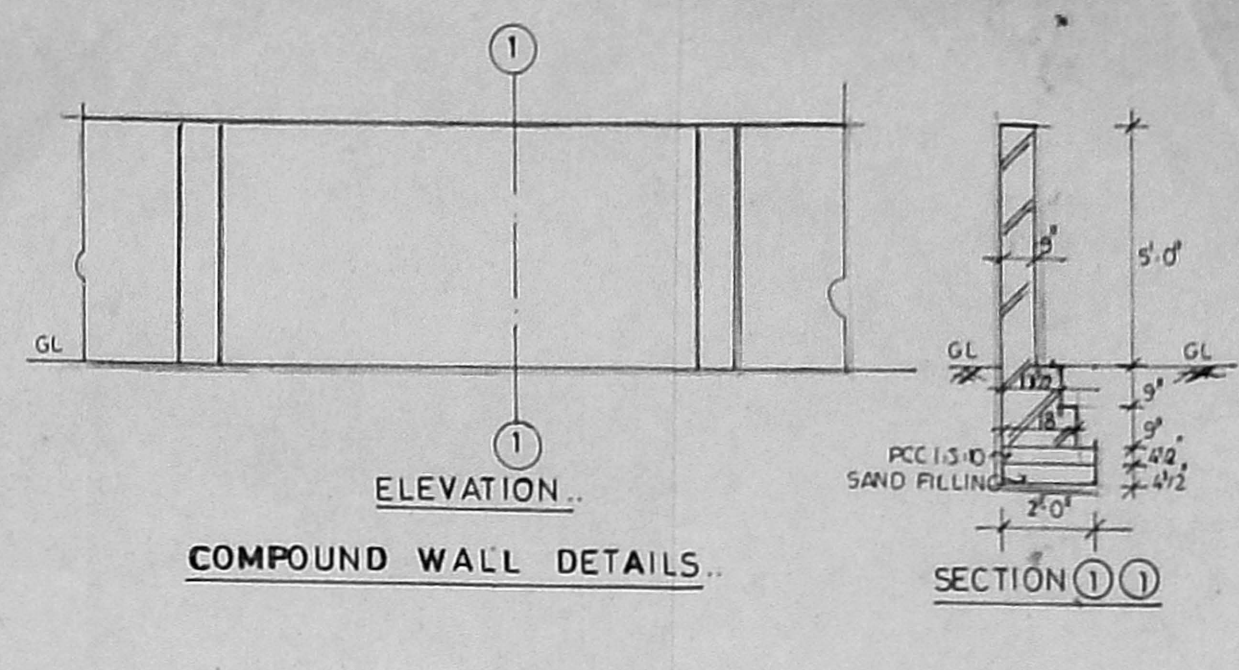


COMPOUND WALL DETAILS..

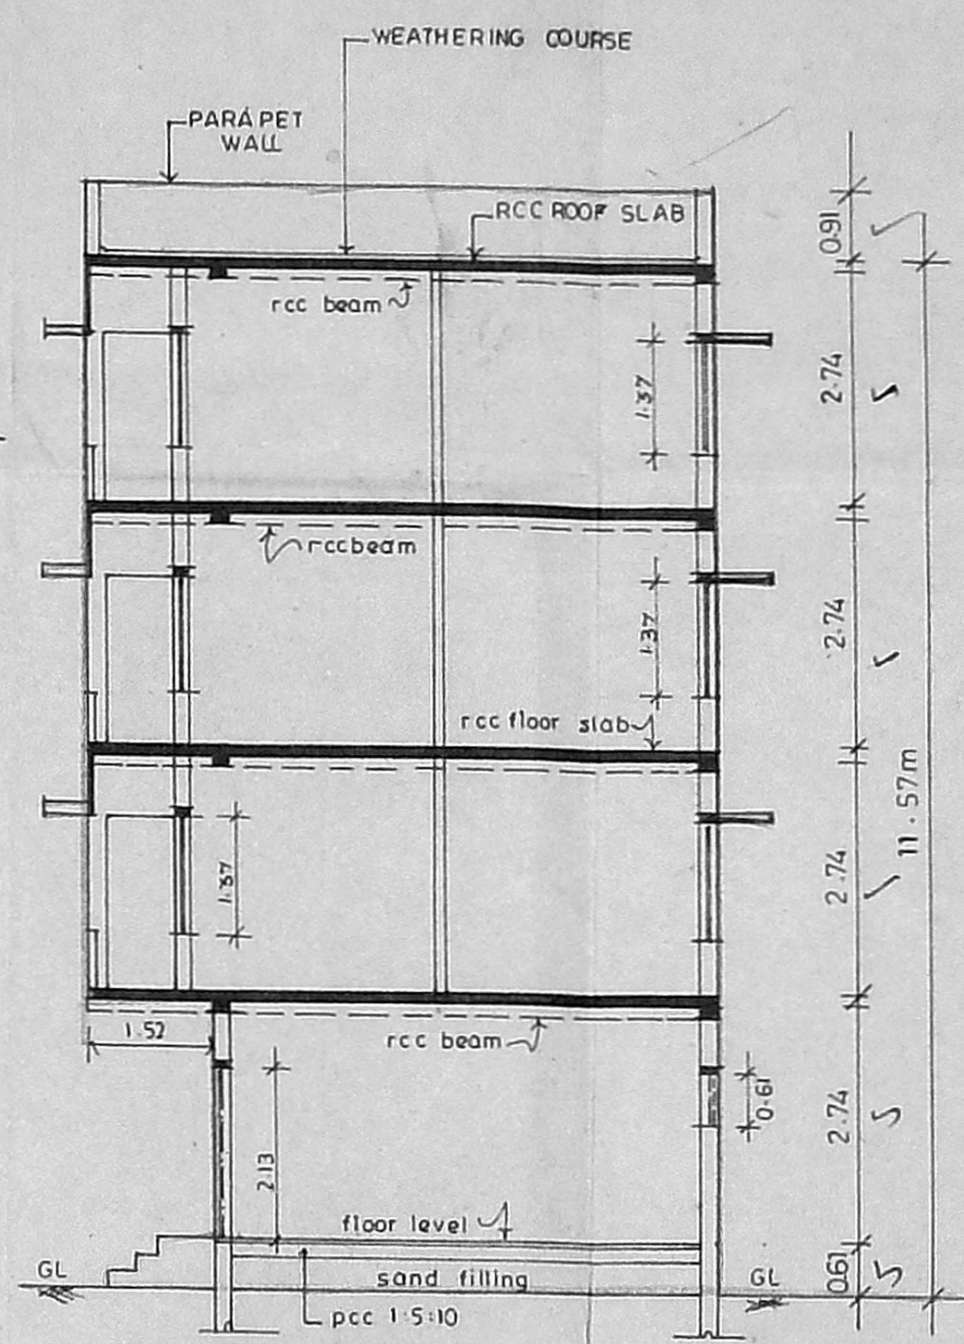


SECTION A A

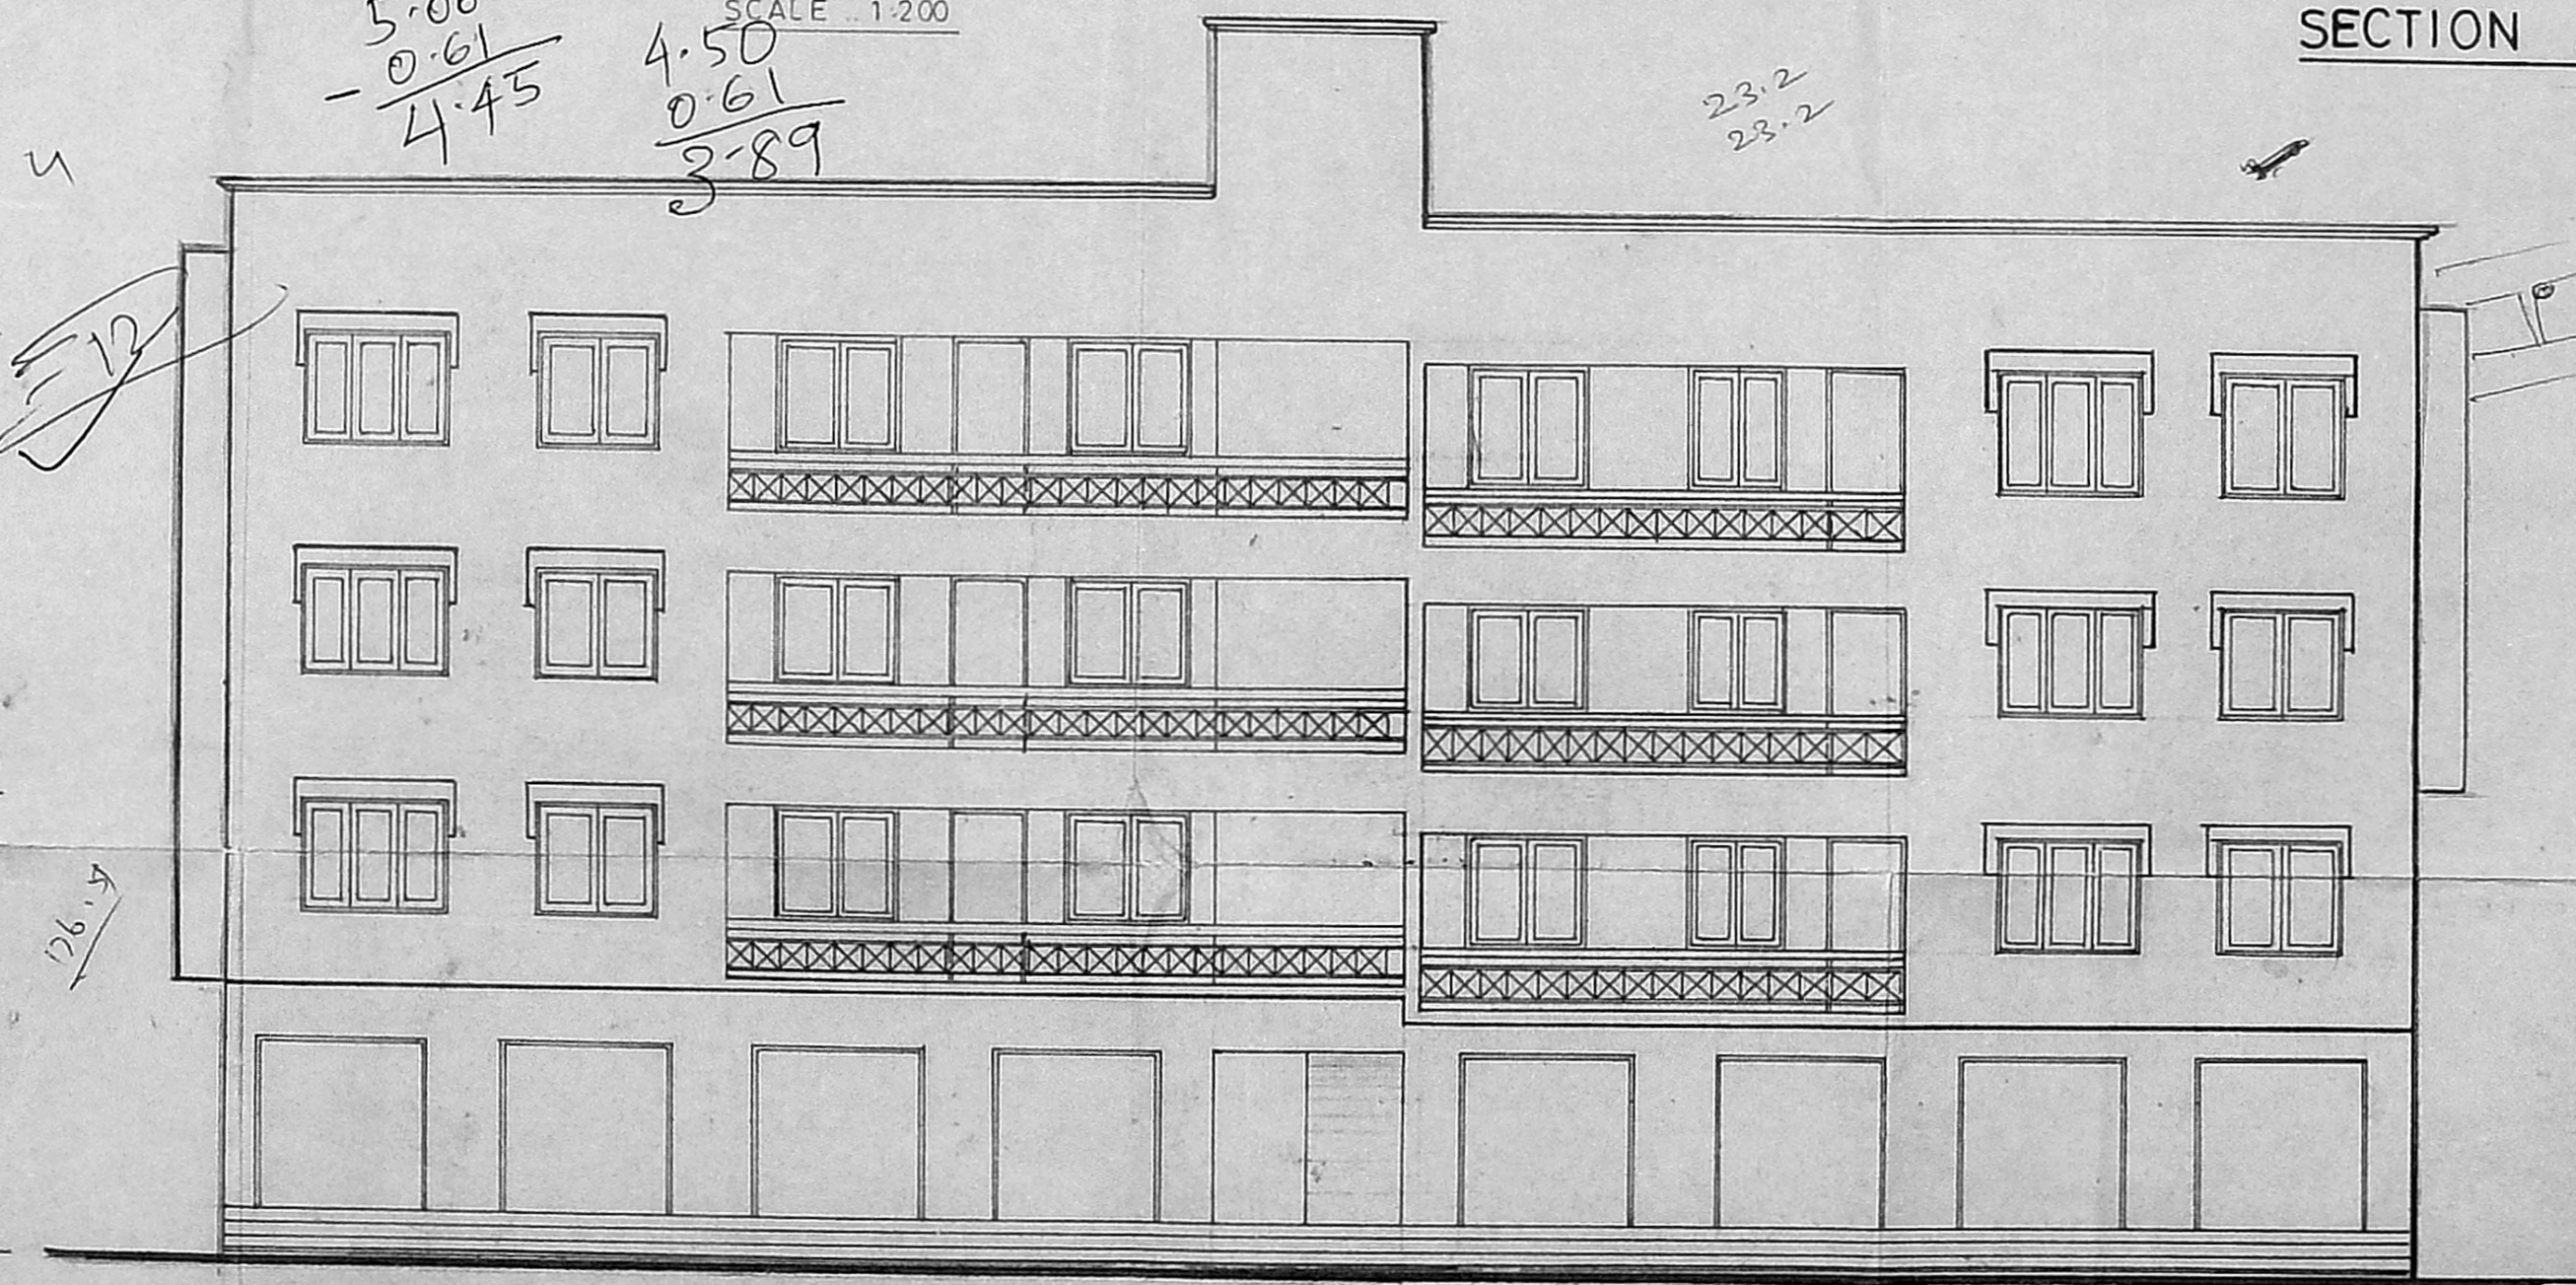

FRONT ELEVATION ..

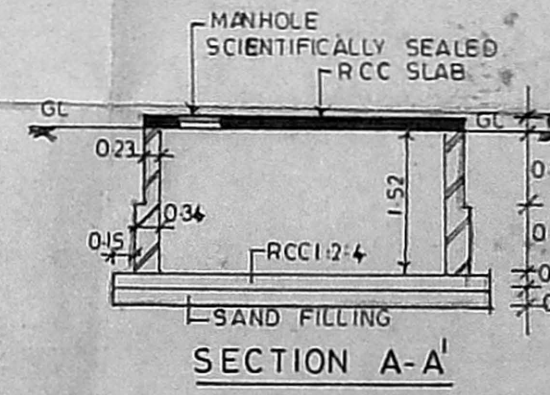

SECTION A-A

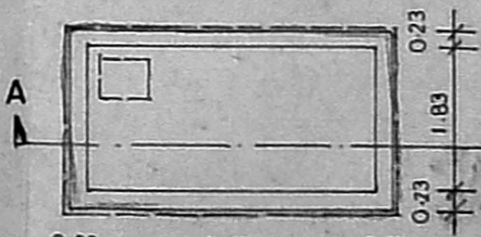

PLAN..

WATER SUMP DETAILS..

REVISED PLAN FOR THE
BUILDING IN PLOT NO. E155 & E156,
ELLAIAMMAN KOIL STREET,
SOUTH MADRAS. NEIGHBOUR
HOOD, BESANT NAGAR, MADRAS.
BLOCK NO. 25, T.S. NO. 87 PART,
URUR VILLAGE, DIV NO. 136.

OLD APPROVAL NO.
P.P. = B/10752/62 A/B/92
BZ/9510/91 DATE 20.02.92
S. Chitraj plan
Bz/8035/93.

SCHEDULE OF JOINERY.

RS. ROLLING SHUTTER	2.44 X 2.13
MD. MAIN DOOR	1.00 X 2.13
DI. DOOR	0.91 X 2.13
D2. DOOR	0.76 X 2.13
W1. WINDOW	1.83 X 1.37
W2. WINDOW	1.22 X 0.97
W3. WINDOW	1.22 X 0.97
V. VENTILATOR	0.52 X 0.61
V1. VENTILATOR	0.91 X 0.61
V2. VENTILATOR	0.76 X 0.61

AREA STATEMENT.

GROUND FLOOR AREA	
Shops area	150.05 m ²
common area	17.08
167.13	
FIRST FLOOR AREA	
FLAT F1	53.34 m ²
FLAT F2	43.46
FLAT F3	37.30
FLAT F4	44.17
common area	34.35
212.62	
TYPICAL FLOOR AREA	
FLAT T1	53.34 m ²
FLAT T2	43.46
FLAT T3	37.30
FLAT T4	47.28
common area	34.35
215.73 X 2 = 431.46 m ²	

TOTAL BUILTUP AREA = 811.21 m²
F.S.I = 1.36 times
PLOT COVERAGE = 36.4 %
PLOT AREA = 592.15 m²

NOTE
PROPOSED ROAD BOUNDARY
SCALE 1:100
ALL DIMENSIONS ARE IN METER

SIG. OF OWNER
P. Ravi

P. RAVI B ARCH AIAA AIO MCA FIRA AIV
LIC. NO. 10752/62 CLASS. NO. RA. 33
CROSS STREET OF MADRAS
22, ELLAIAMMAN COLONY, MADRAS-600086

P.RAVI ARCHITECTS PVT LTD,
P. RAVI B ARCH, AIAA, AIO, FIRA, AIV,
REGD. ARCHITECT,
22, SECOND CROSS STREET
ELLAIAMMAN COLONY, MADRAS - 600086
phone : 453759.