



FRONT ELEVATION SCALE 1"=4'-0"

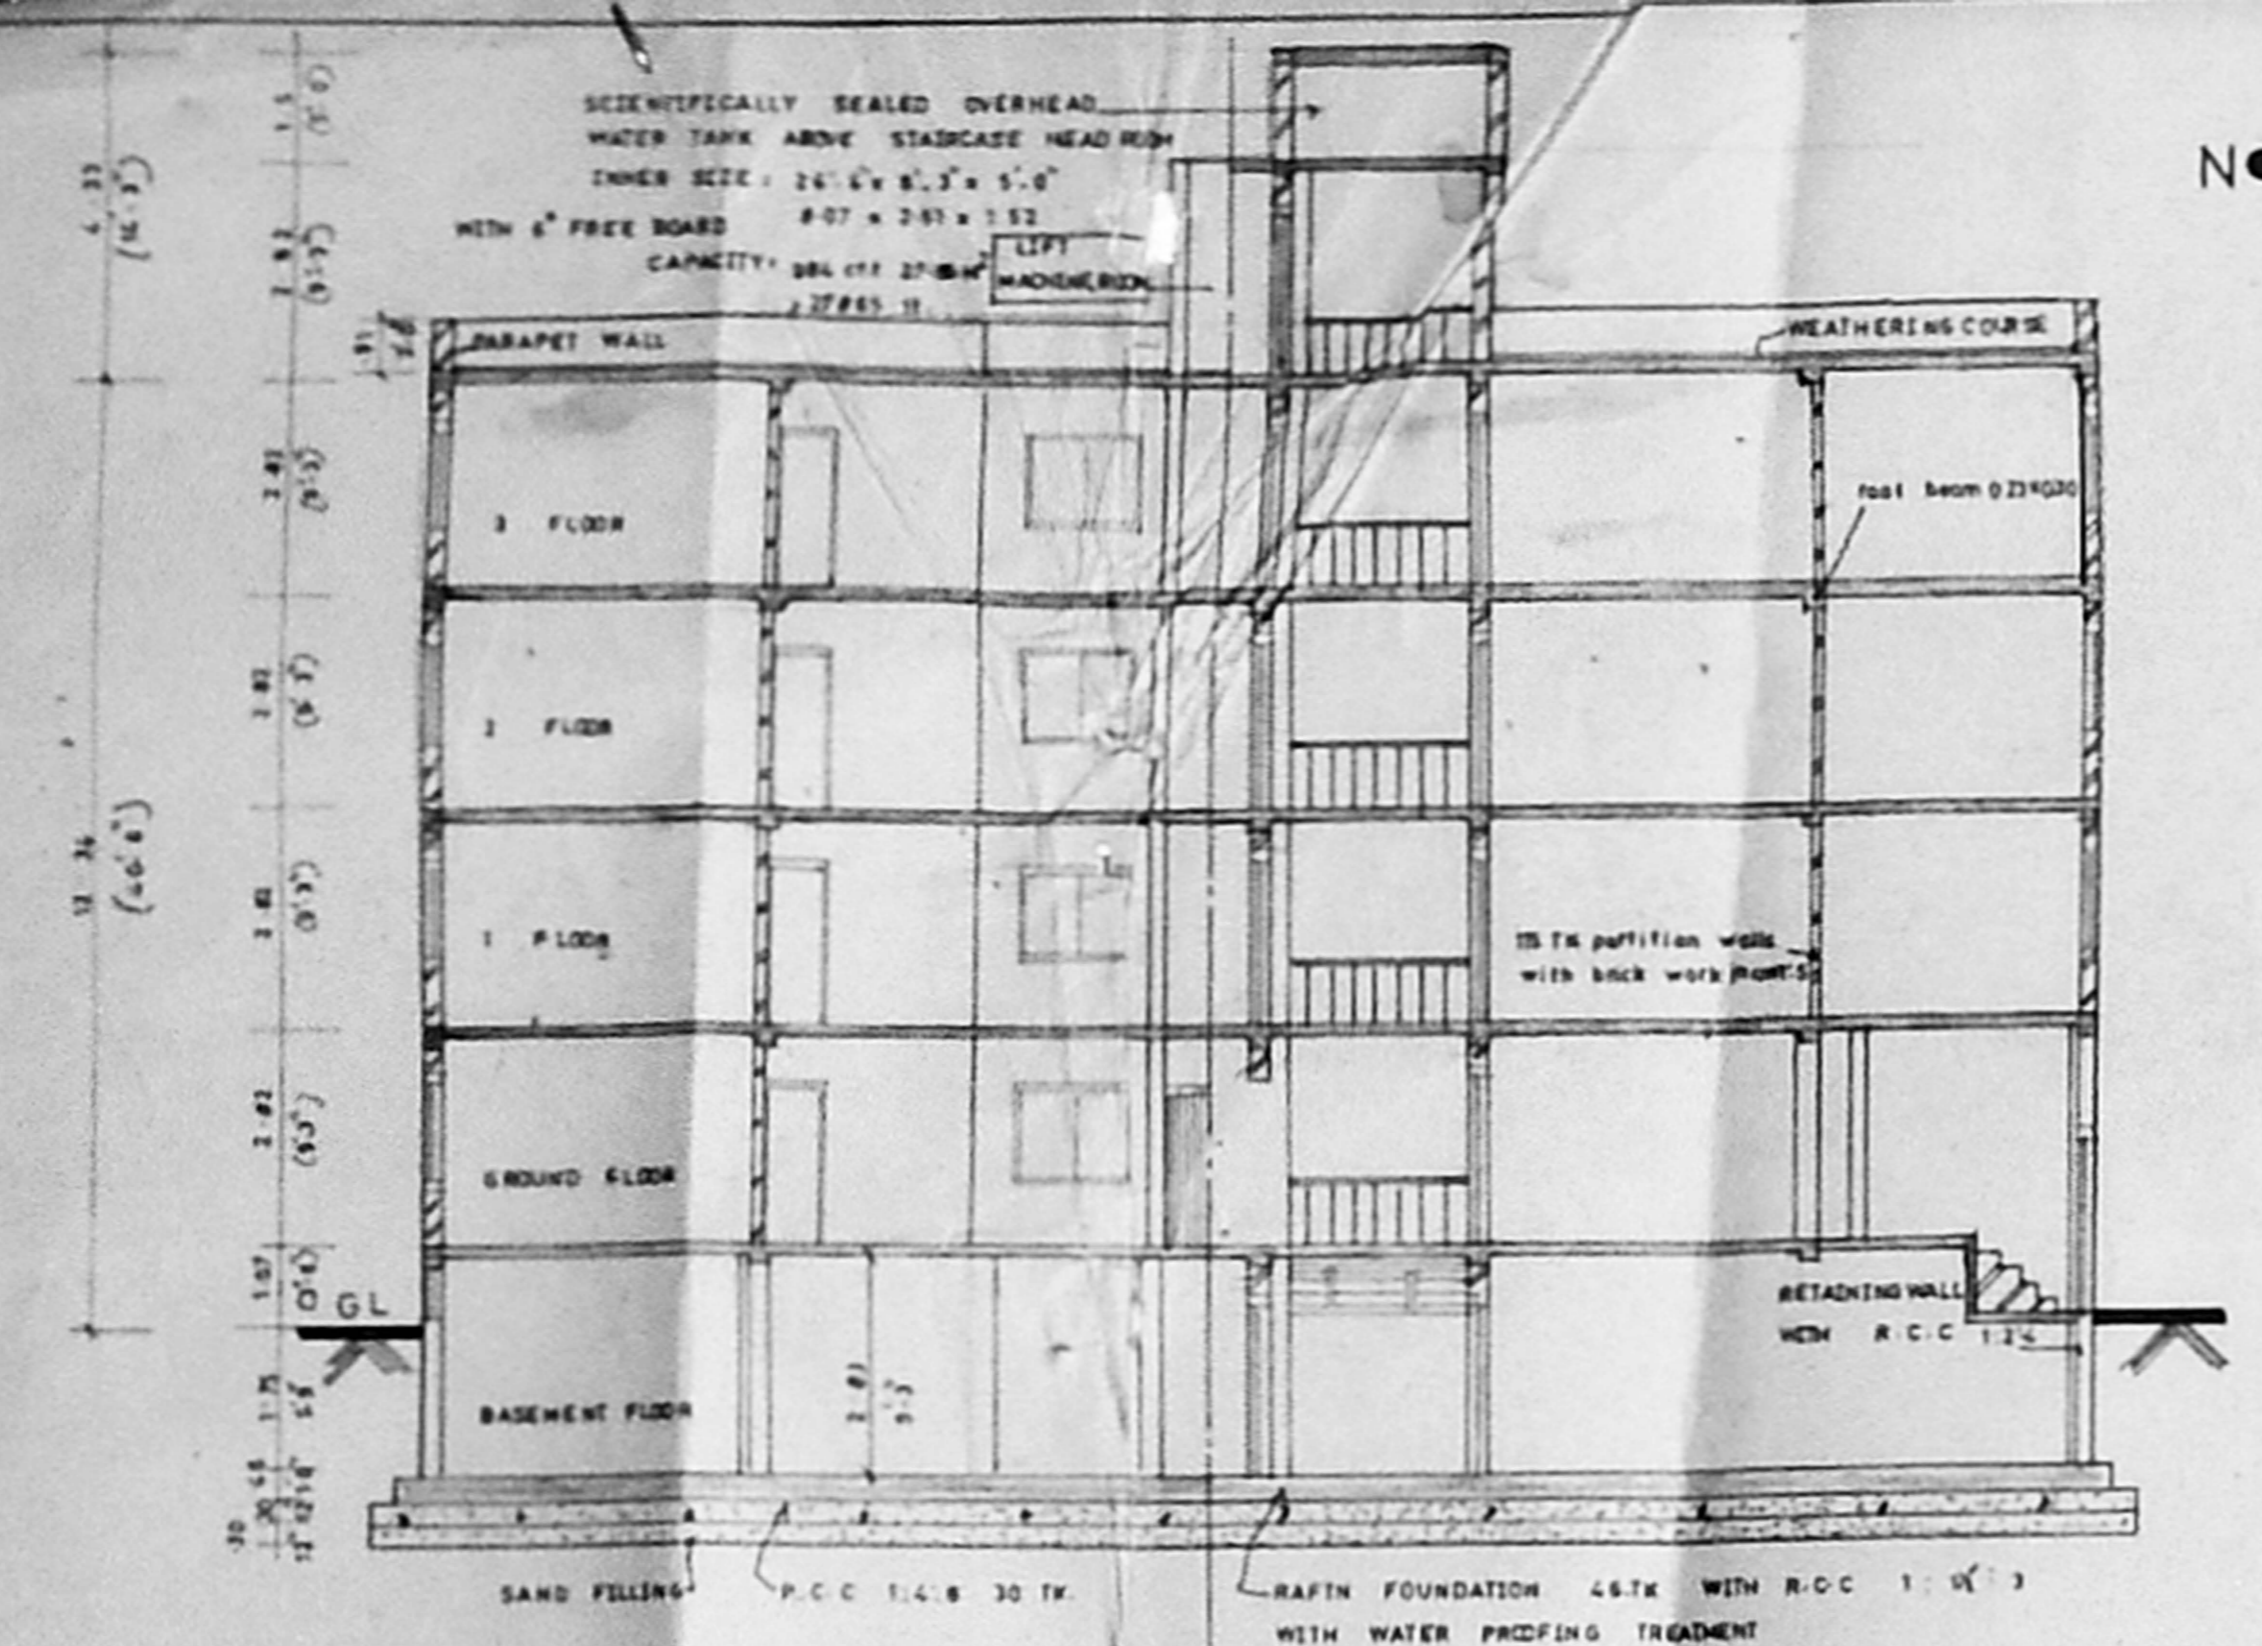


SECTION ON A-A SCALE 1"=4'-0"

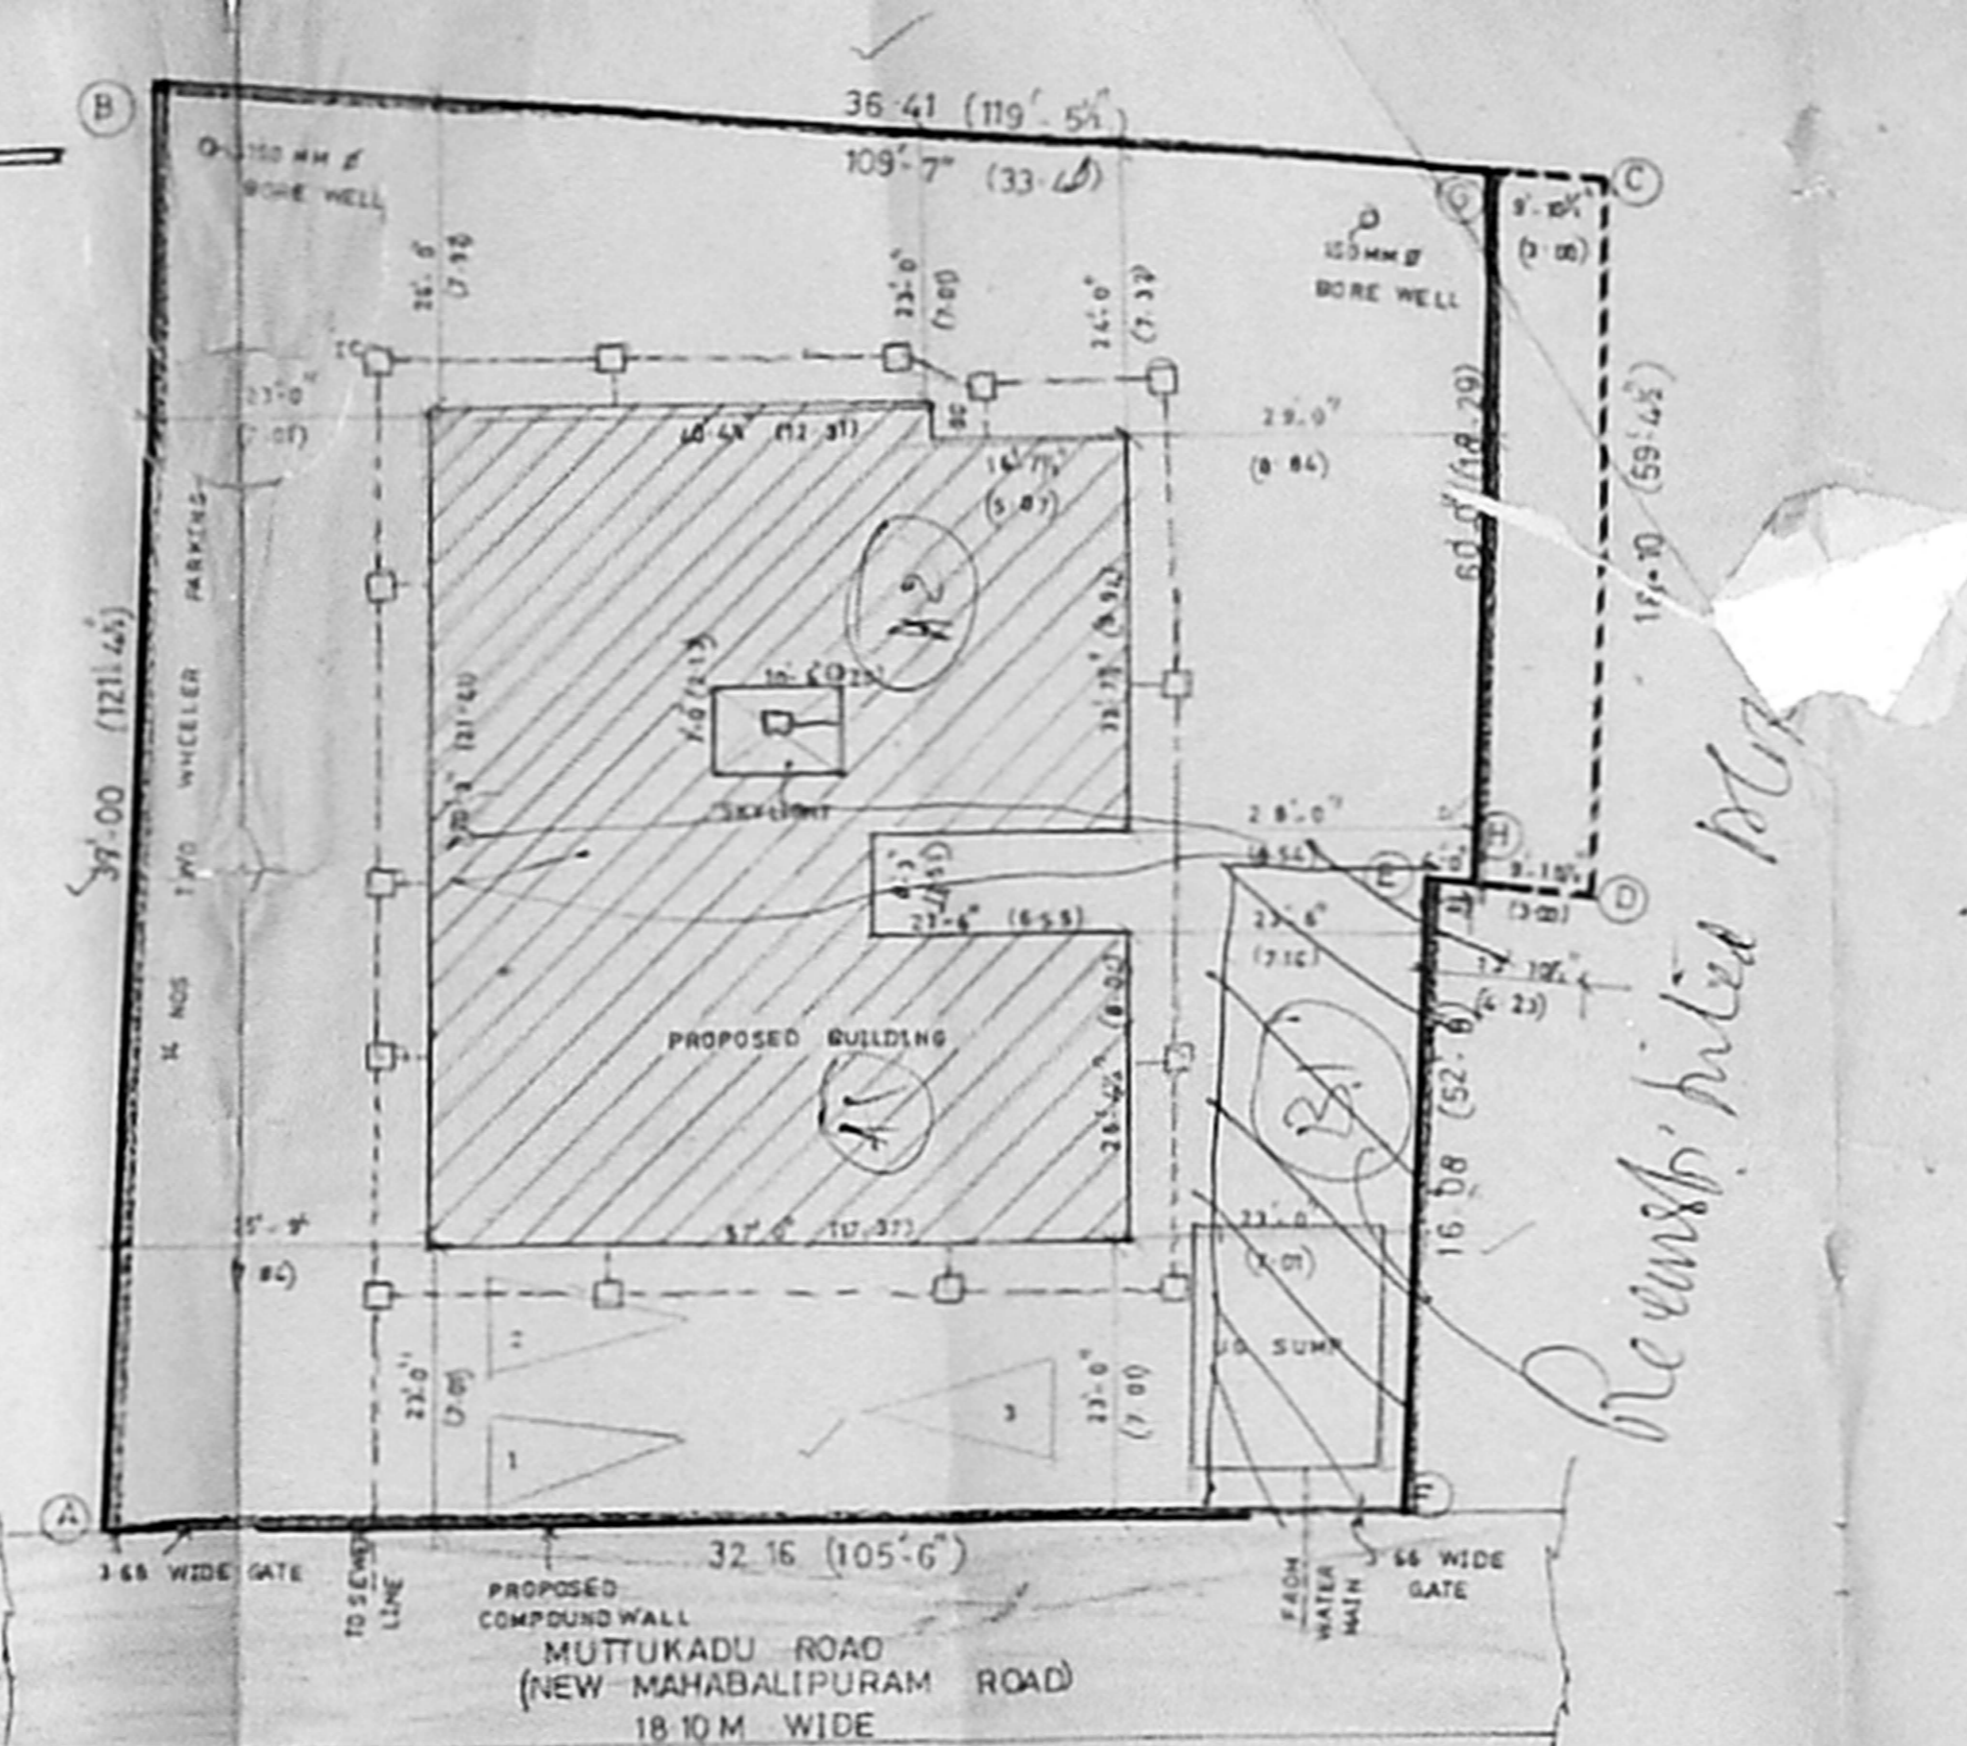

SITE PLAN SCALE 1"=16'-0"


AREA STATEMENT

AREA OF THE PLOT (as per patta)	= 13504 sqft (or)
AREA OF THE PLOT (as per site condition)	= 12918 sqft (or)
NON F.S.I AREA IN BASEMENT FLOOR	---
NON F.S.I AREA IN GROUND FLOOR	425 sq.ft
TOTAL NON F.S.I AREA	1636 sq.ft (or) 152.04 M ²
F.S.I AREA IN BASEMENT FLOOR	2559 sq.ft
F.S.I AREA IN GROUND FLOOR	3268 sq.ft
AREA OF 1 st , 2 nd & 3 rd FLOORS (3 x 3704 sq.ft)	11,112 sq.ft
F.S.I PROVIDED (1311)	16939 sq.ft (or) 1573.67 M ²
F.S.I PERMISSIBLE (1500)	19377 sq.ft (or) 1800.17 M ²
PLOT COVERAGE PROVIDED	28.67%
PLOT COVERAGE PERMISSIBLE	60.00%
GRAND TOTAL AREA OF ALL THE FLOORS	18870 sq.ft (or) 1753.07 M ²
3 NOS CAR PARKING SPACE PROVIDED	---
14 NOS TWO WHEELER PARKING SPACE PROVIDED	---

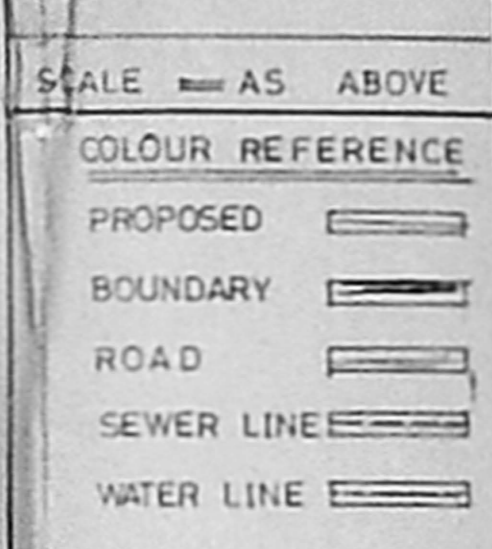


SCHEDULE OF JOINERY


NO	DESCRIPTION	SIZE	QTY
P10	DOOR OPEN	1'-6" x 7'-0"	0.53 x 2.13
E0	ENTRANCE DOOR	3'-6" x 7'-0"	1.05 x 2.13
D1	OTHER DOORS	3'-0" x 7'-0"	0.90 x 2.13
F0	FRENCH DOOR	6'-0" x 7'-0"	1.82 x 2.13
F01	"	8'-0" x 7'-0"	2.64 x 2.13
W	WINDOW	4'-0" x 4'-0"	1.21 x 1.21
W1	"	5'-0" x 4'-0"	1.50 x 1.21
W2	"	3'-0" x 4'-0"	0.90 x 1.21
L.G	LIFT GATE	3'-3" x 7'-0"	1.00 x 2.13
RS1	ROLLING SHUTTER	8'-0" x 7'-0"	2.55 x 2.13
RS	"	8'-6" x 7'-0"	2.66 x 2.13
V	VENTILATOR	2'-0" x 2'-0"	0.60 x 0.60
V1	"	10'-0" x 2'-0"	3.21 x 0.60
V2	"	9'-8" x 2'-0"	2.95 x 0.60
V3	"	8'-3" x 2'-0"	2.66 x 0.60
V4	"	8'-3" x 2'-0"	2.51 x 0.60
F02	FRENCH DOOR	3'-8" x 7'-0"	1.12 x 2.13
V5	VENTILATOR	4'-0" x 2'-0"	1.21 x 0.60
W3	WINDOW	9'-5" x 4'-0"	2.87 x 1.21
I.C	INSPECTION CHAMBER	---	---

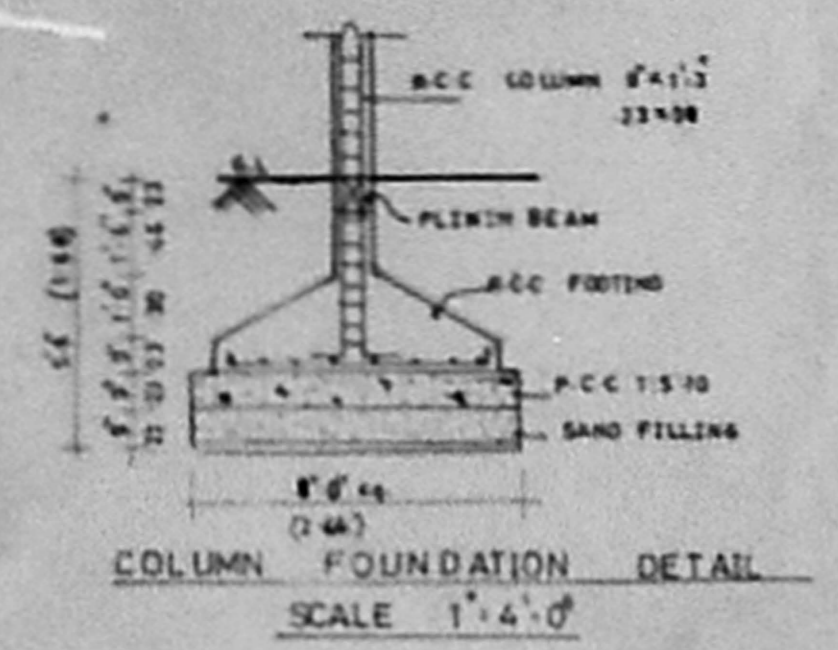

COLUMN FOUNDATION DETAIL SCALE 1"=4'-0"

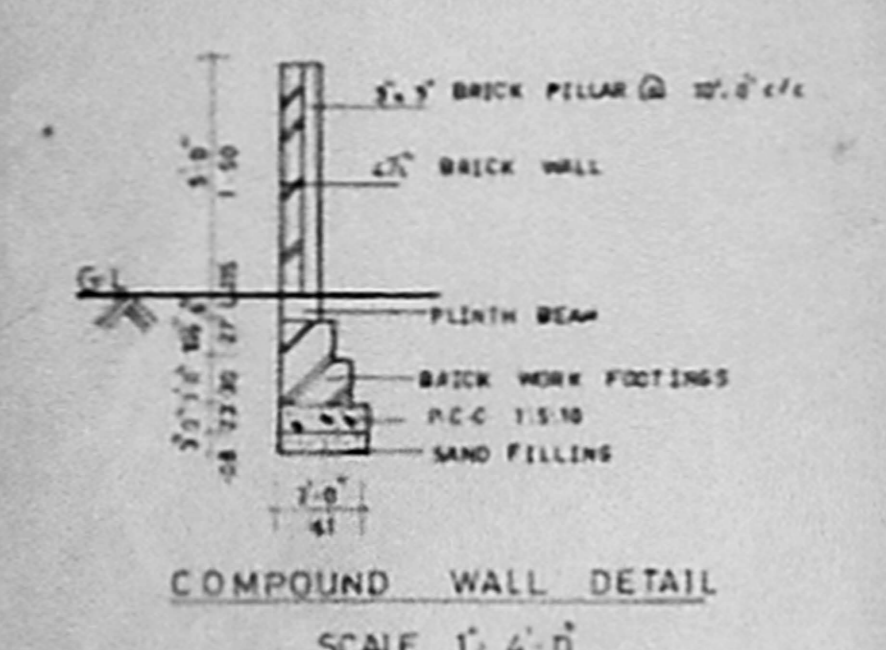


COMPOUND WALL DETAIL SCALE 1"=4'-0"

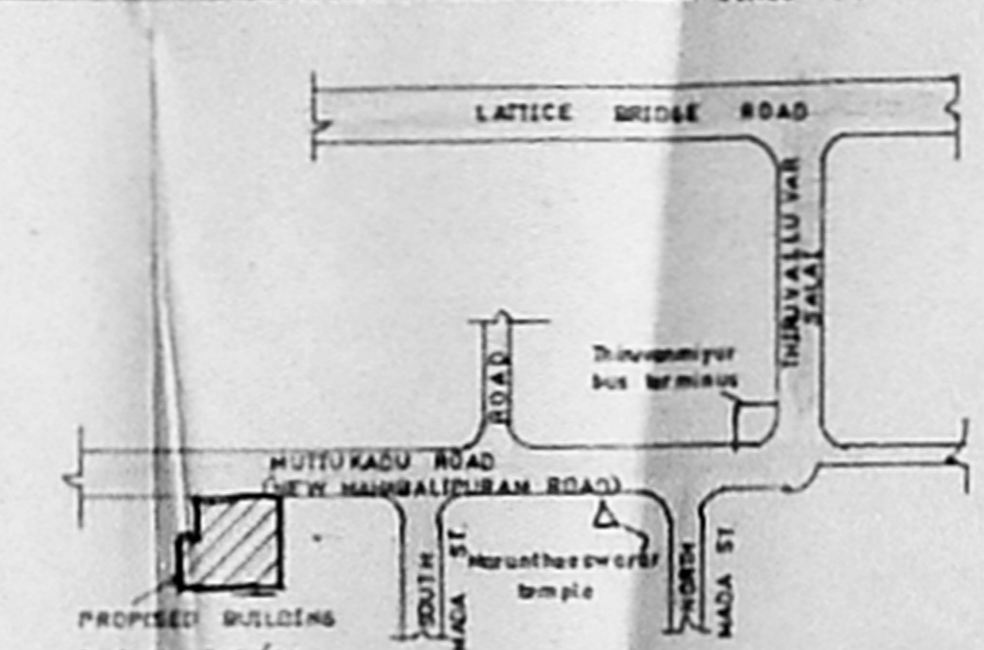


KEY PLAN SCALE 1"=16'-0"

Planning Permit No. 19/14754/2019
APPROVED
 SUBJECT TO THE CONDITIONS IN THIS OFFICE LETTER.
 No. 19/14754/2019 Date: 03-09-2019
 FOR MEMBER SECRETARY
 MADRAS METROPOLITAN
 DEVELOPMENT AUTHORITY
 MADRAS-600 008.

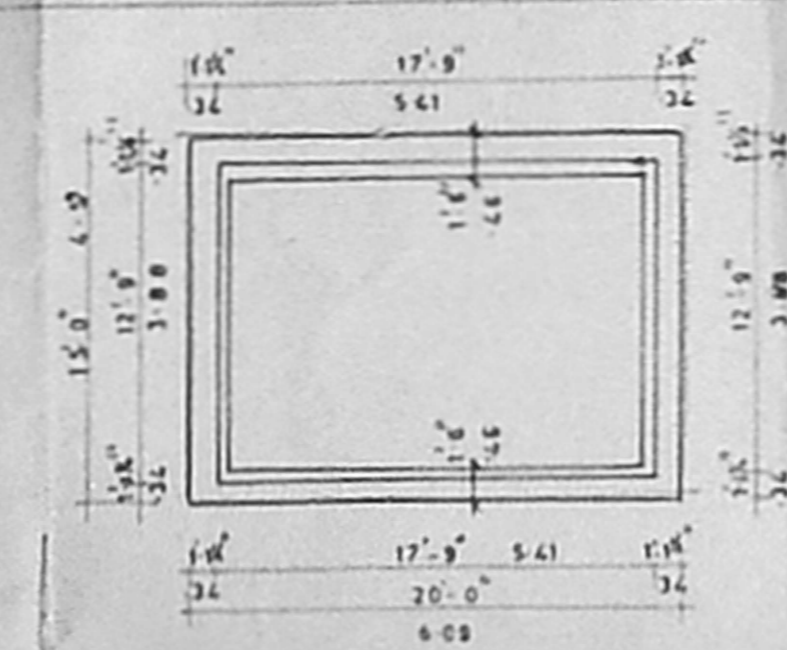


PLAN OF SUMP SCALE 1"=4'-0"

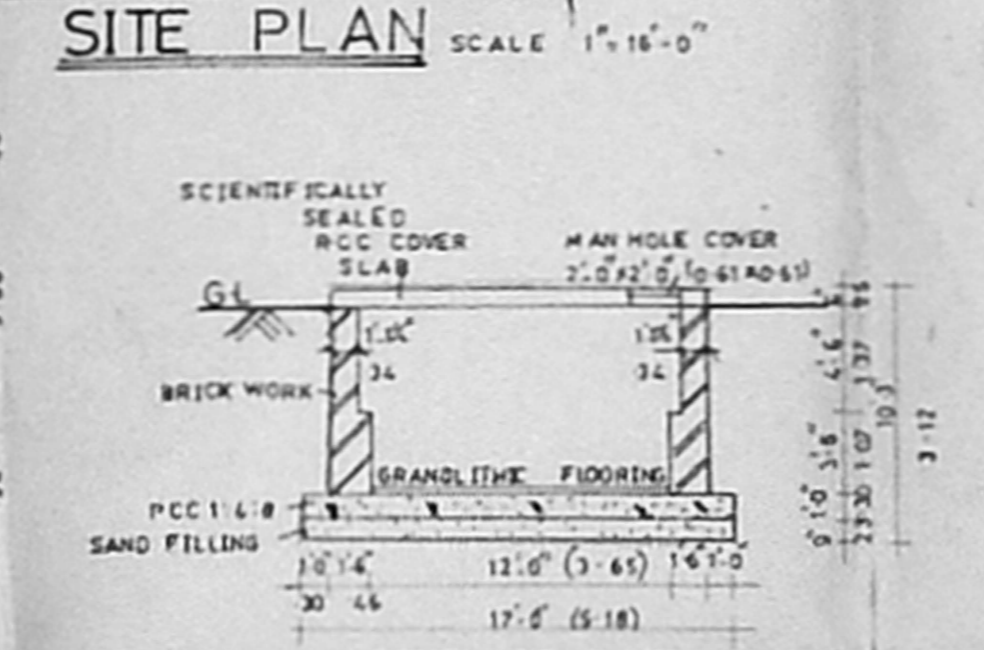


SECTION OF SUMP SCALE 1"=4'-0"

OWNER: B. MARATHAMANI
 LICENSED SURVEYOR: B. MARATHAMANI
 POWER AGENT OF V. MOHAN

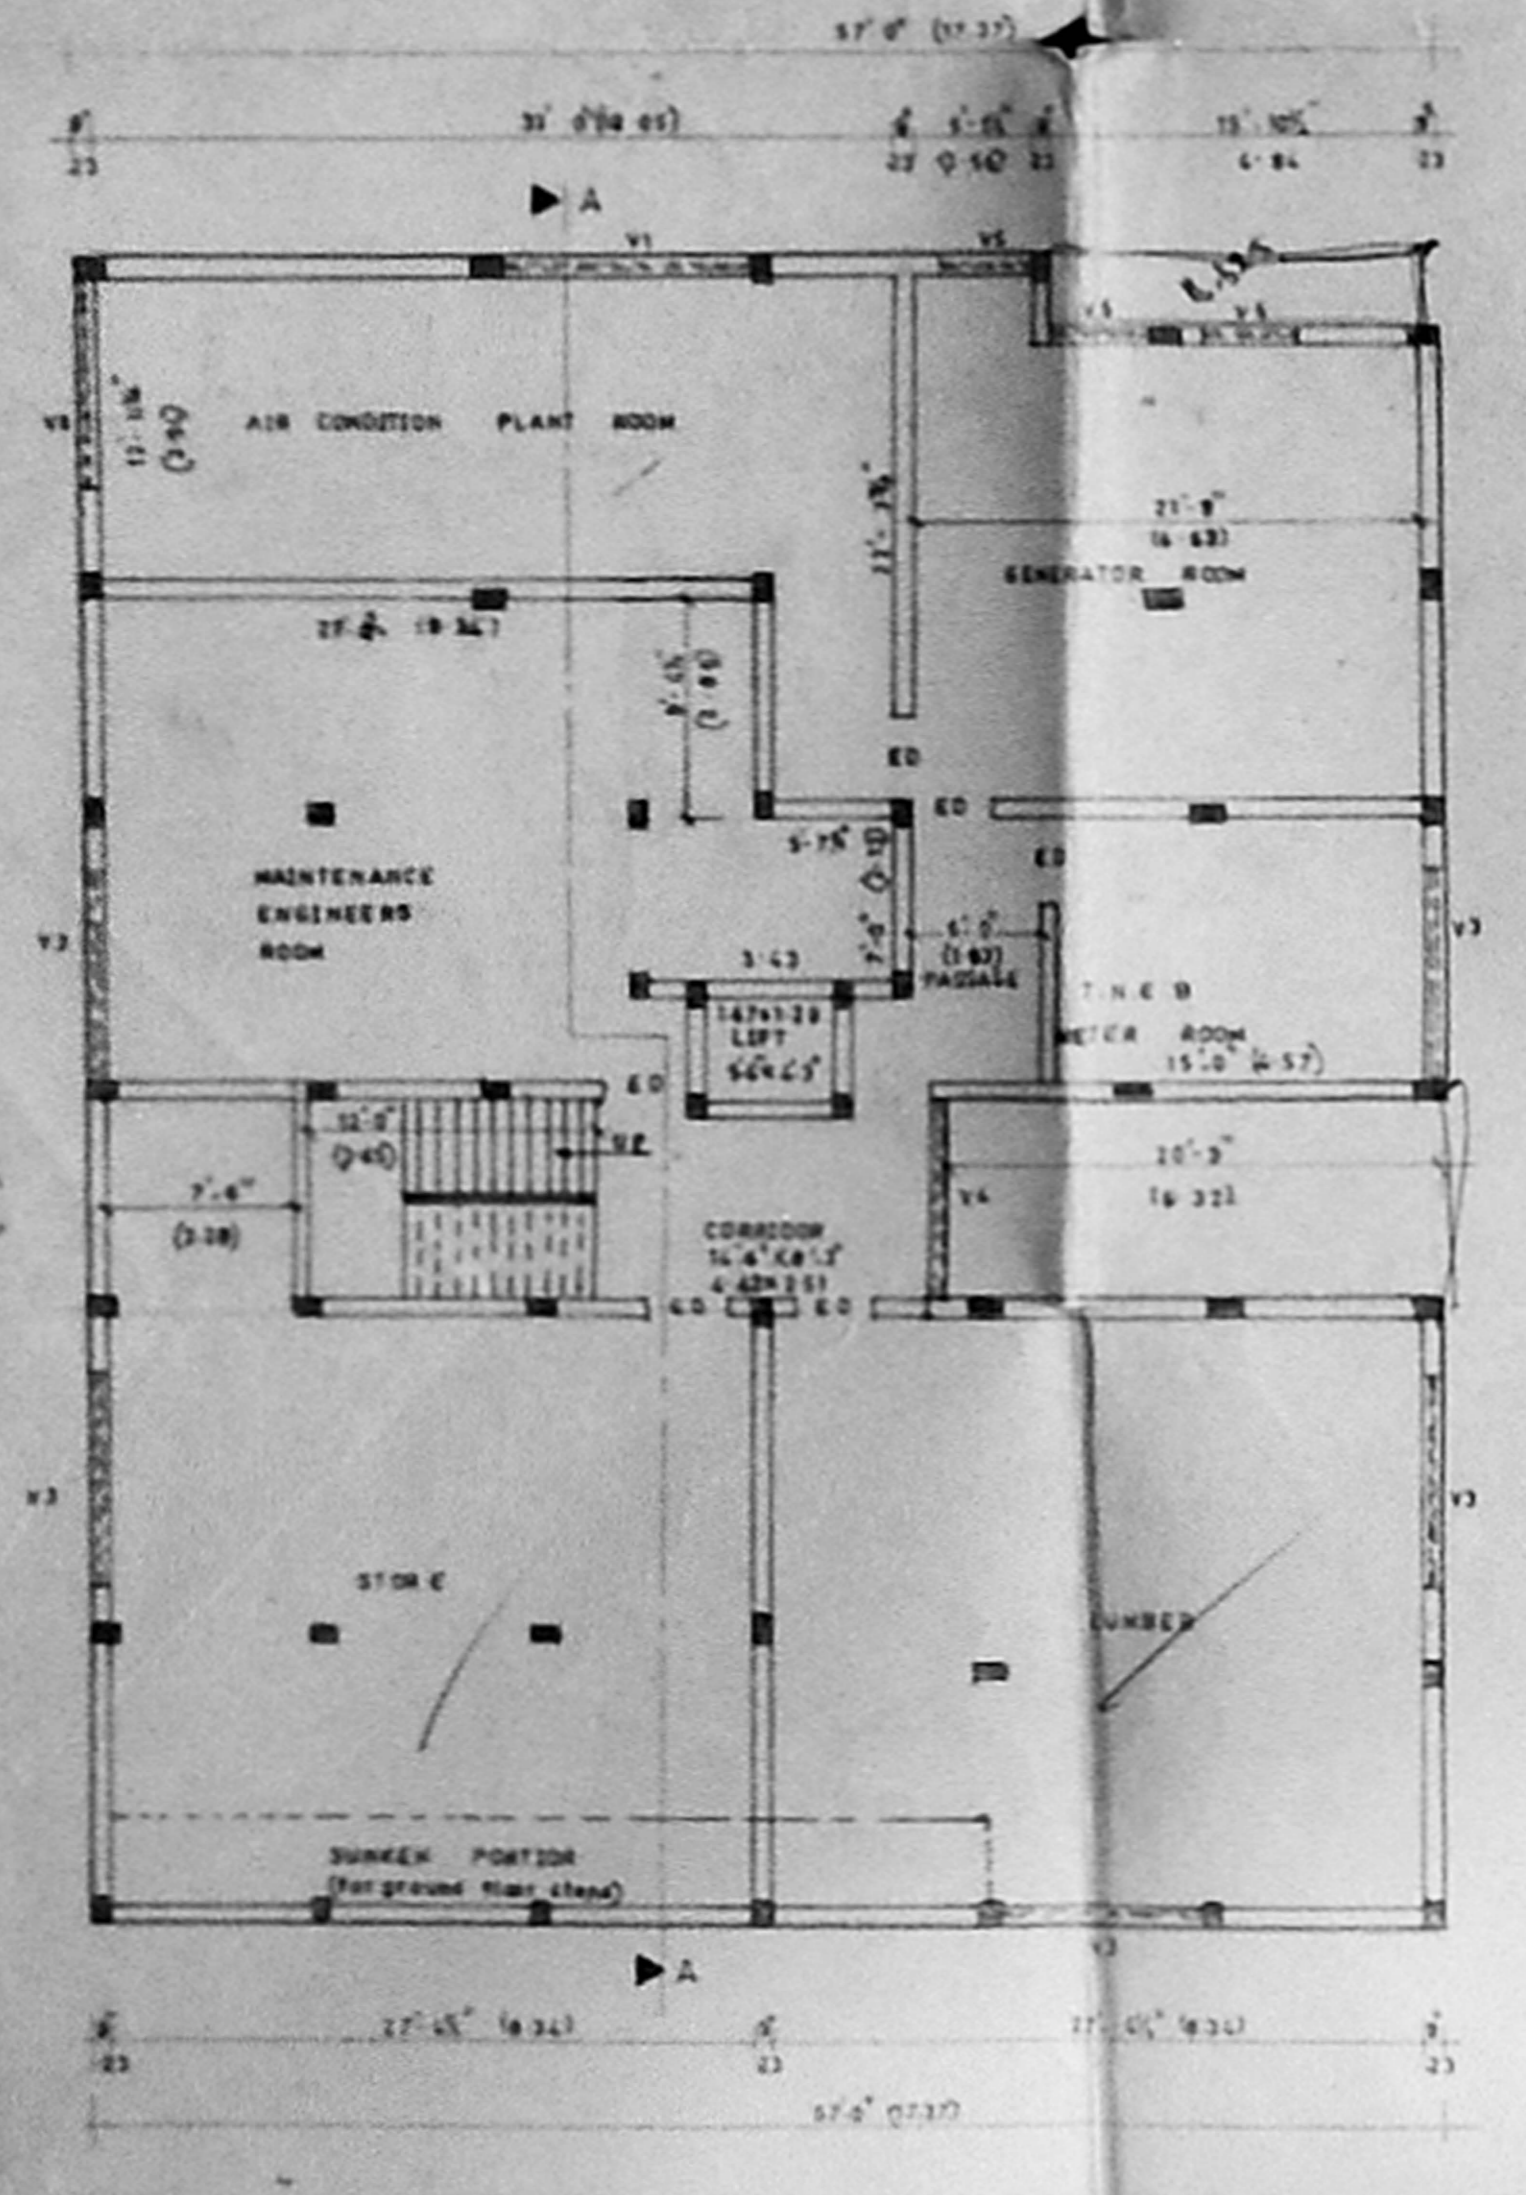


BASEMENT FLOOR PLAN SCALE 1"=4'-0"


1:5011 column/beam/raft
 Reinforcement

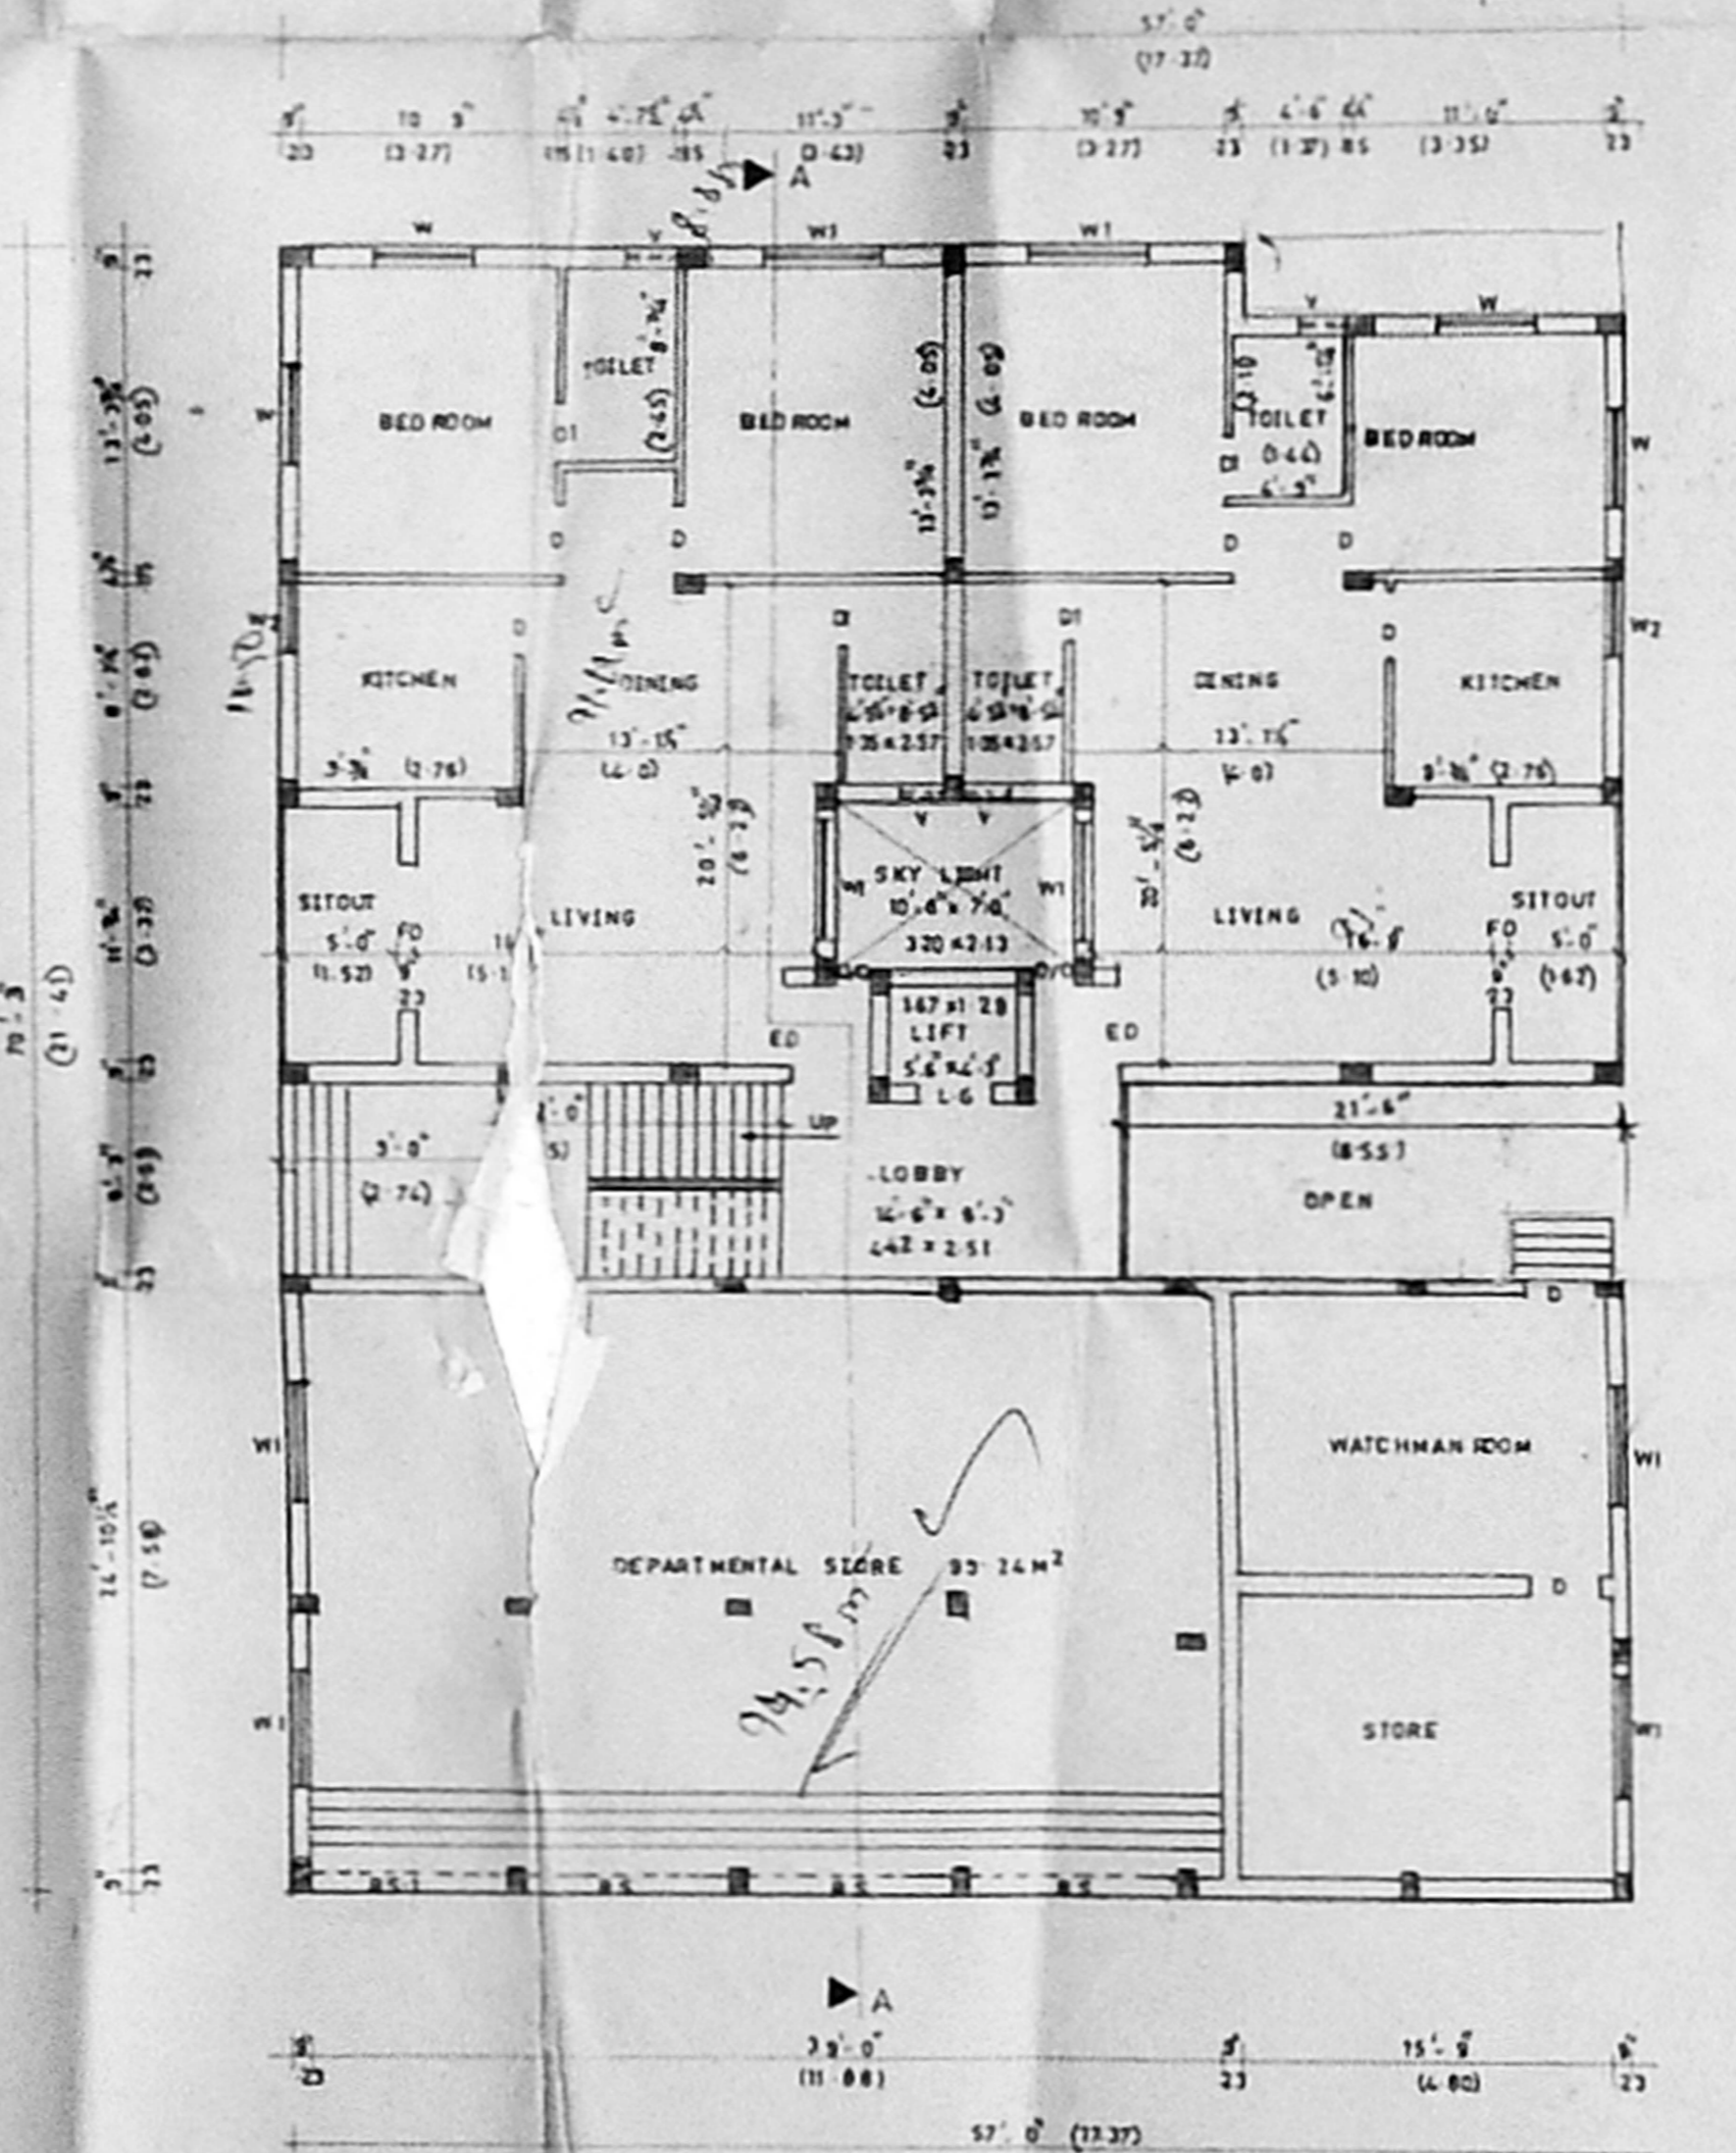

GROUND FLOOR PLAN SCALE 1"=4'-0"

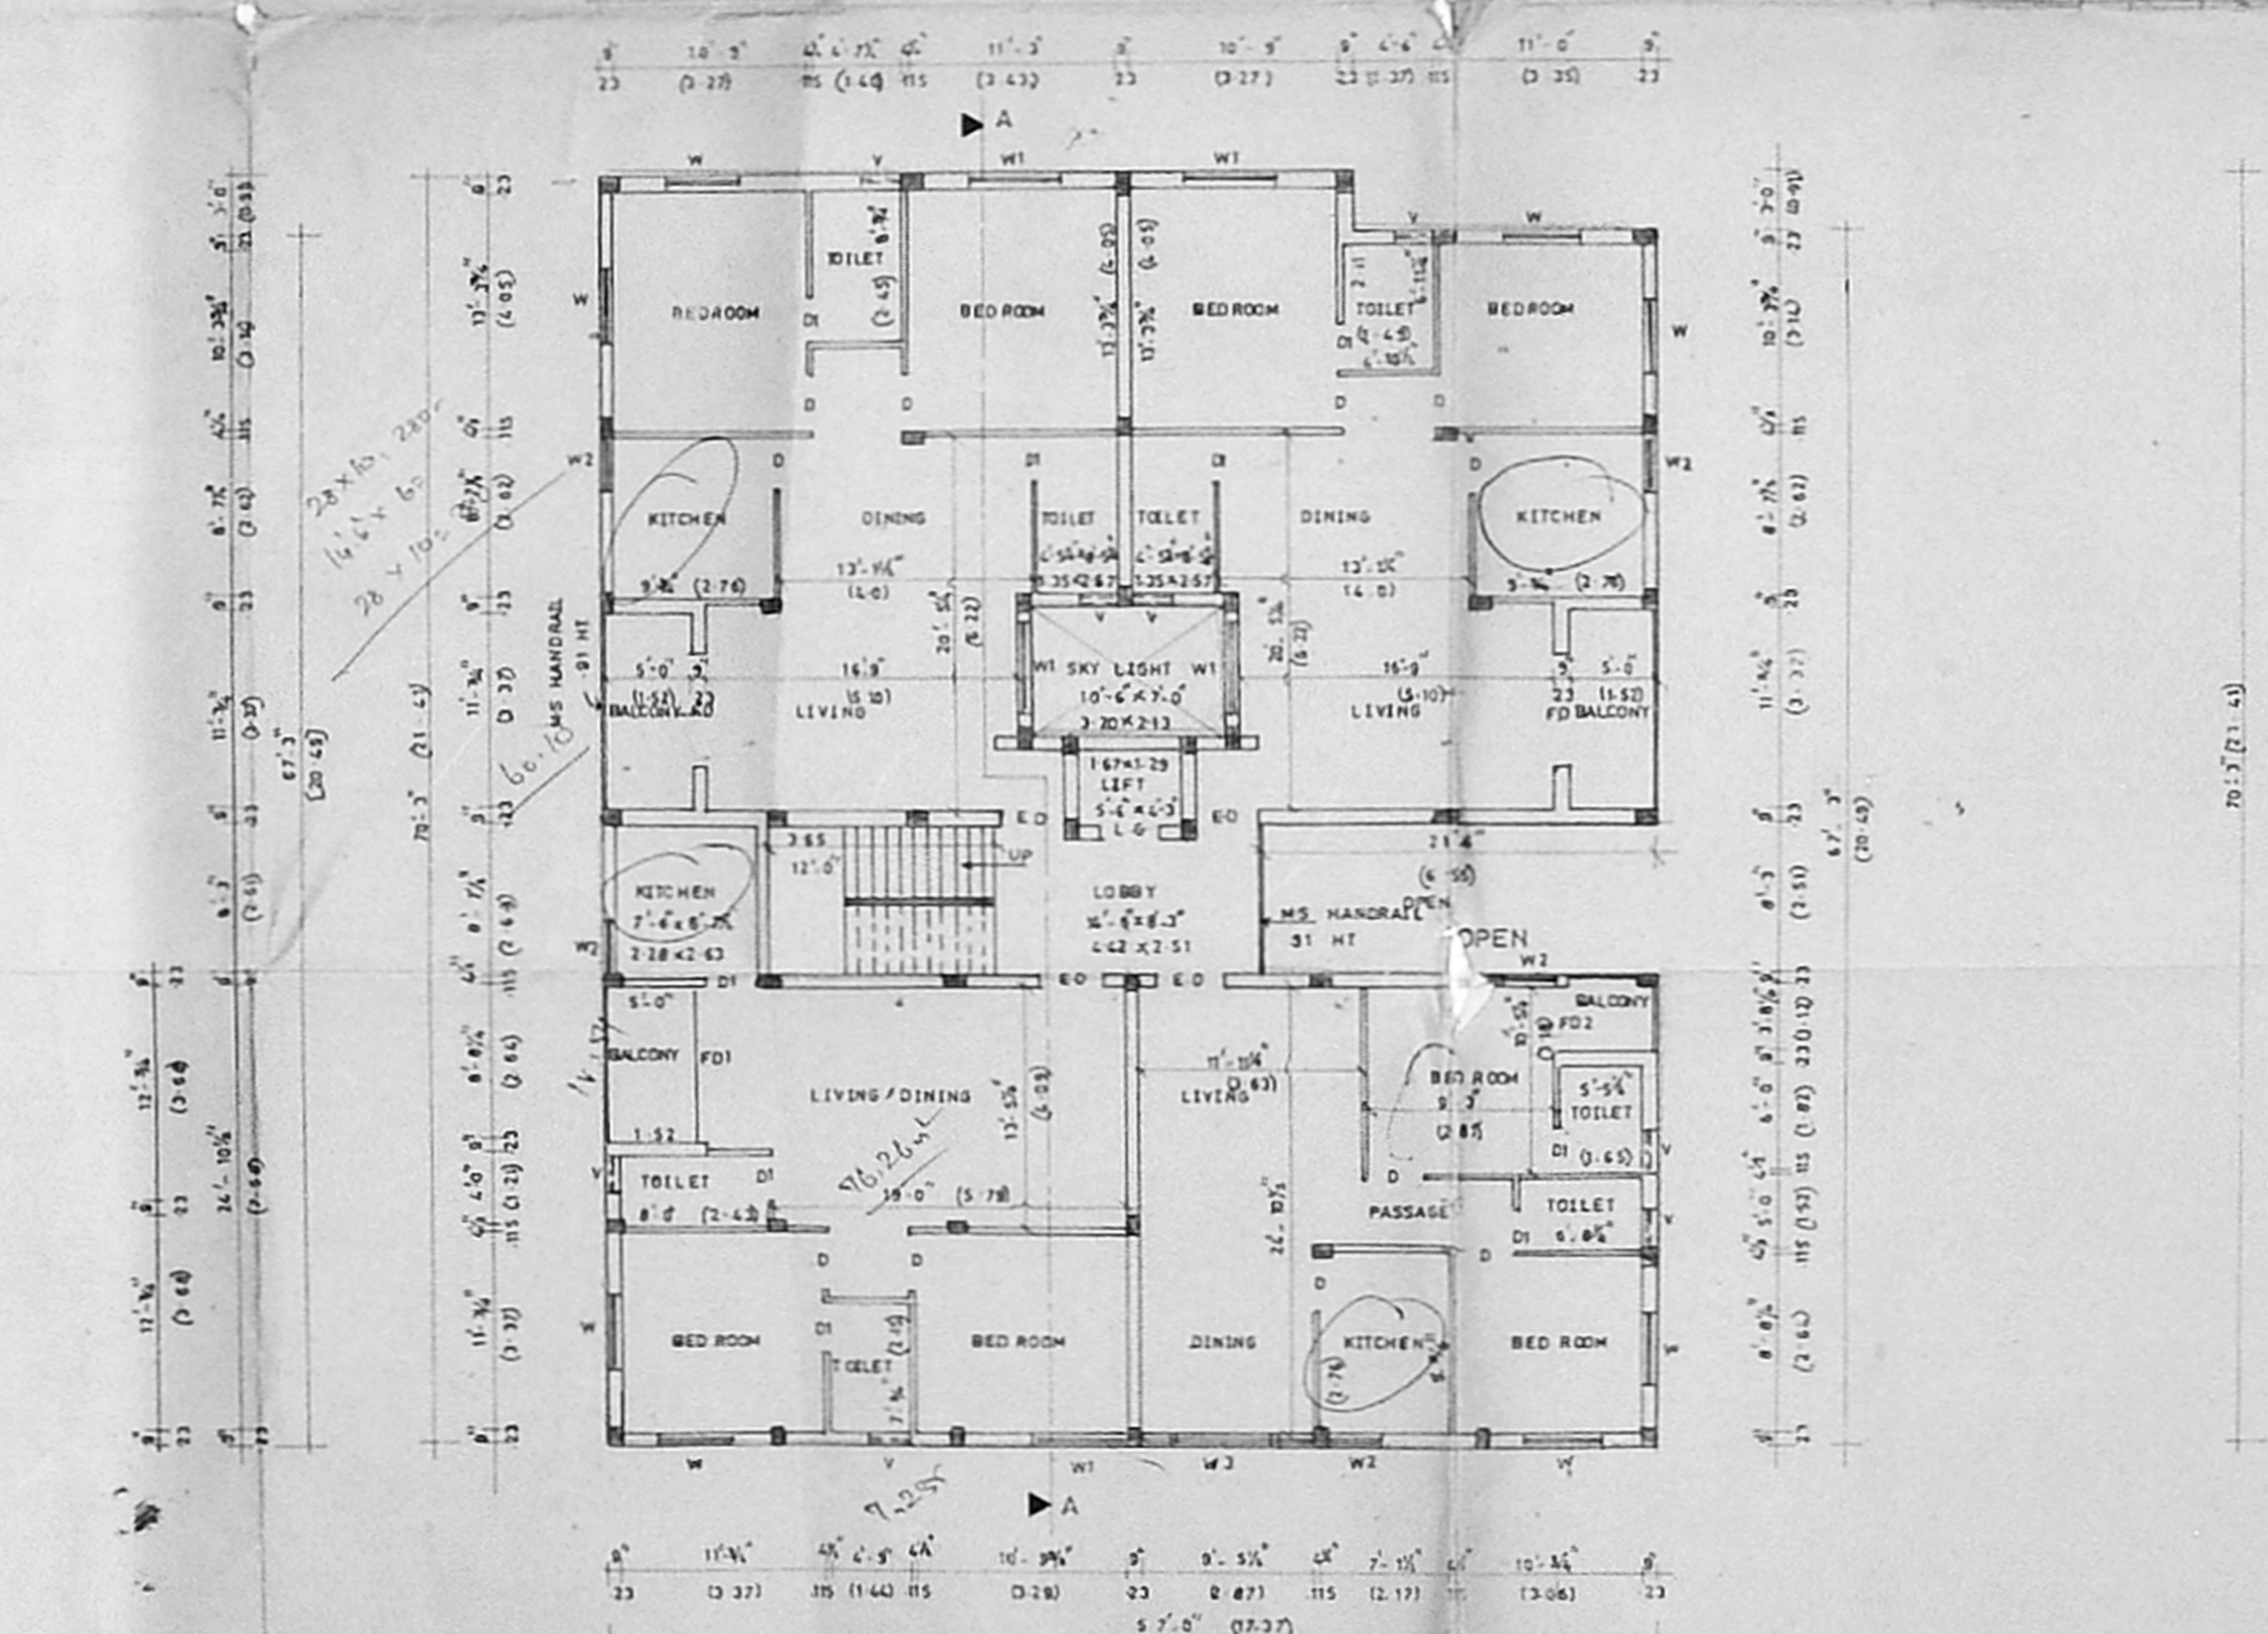

TYPICAL FLOOR PLAN FOR 1st, 2nd, 3rd FLOORS SCALE 1"=4'-0"

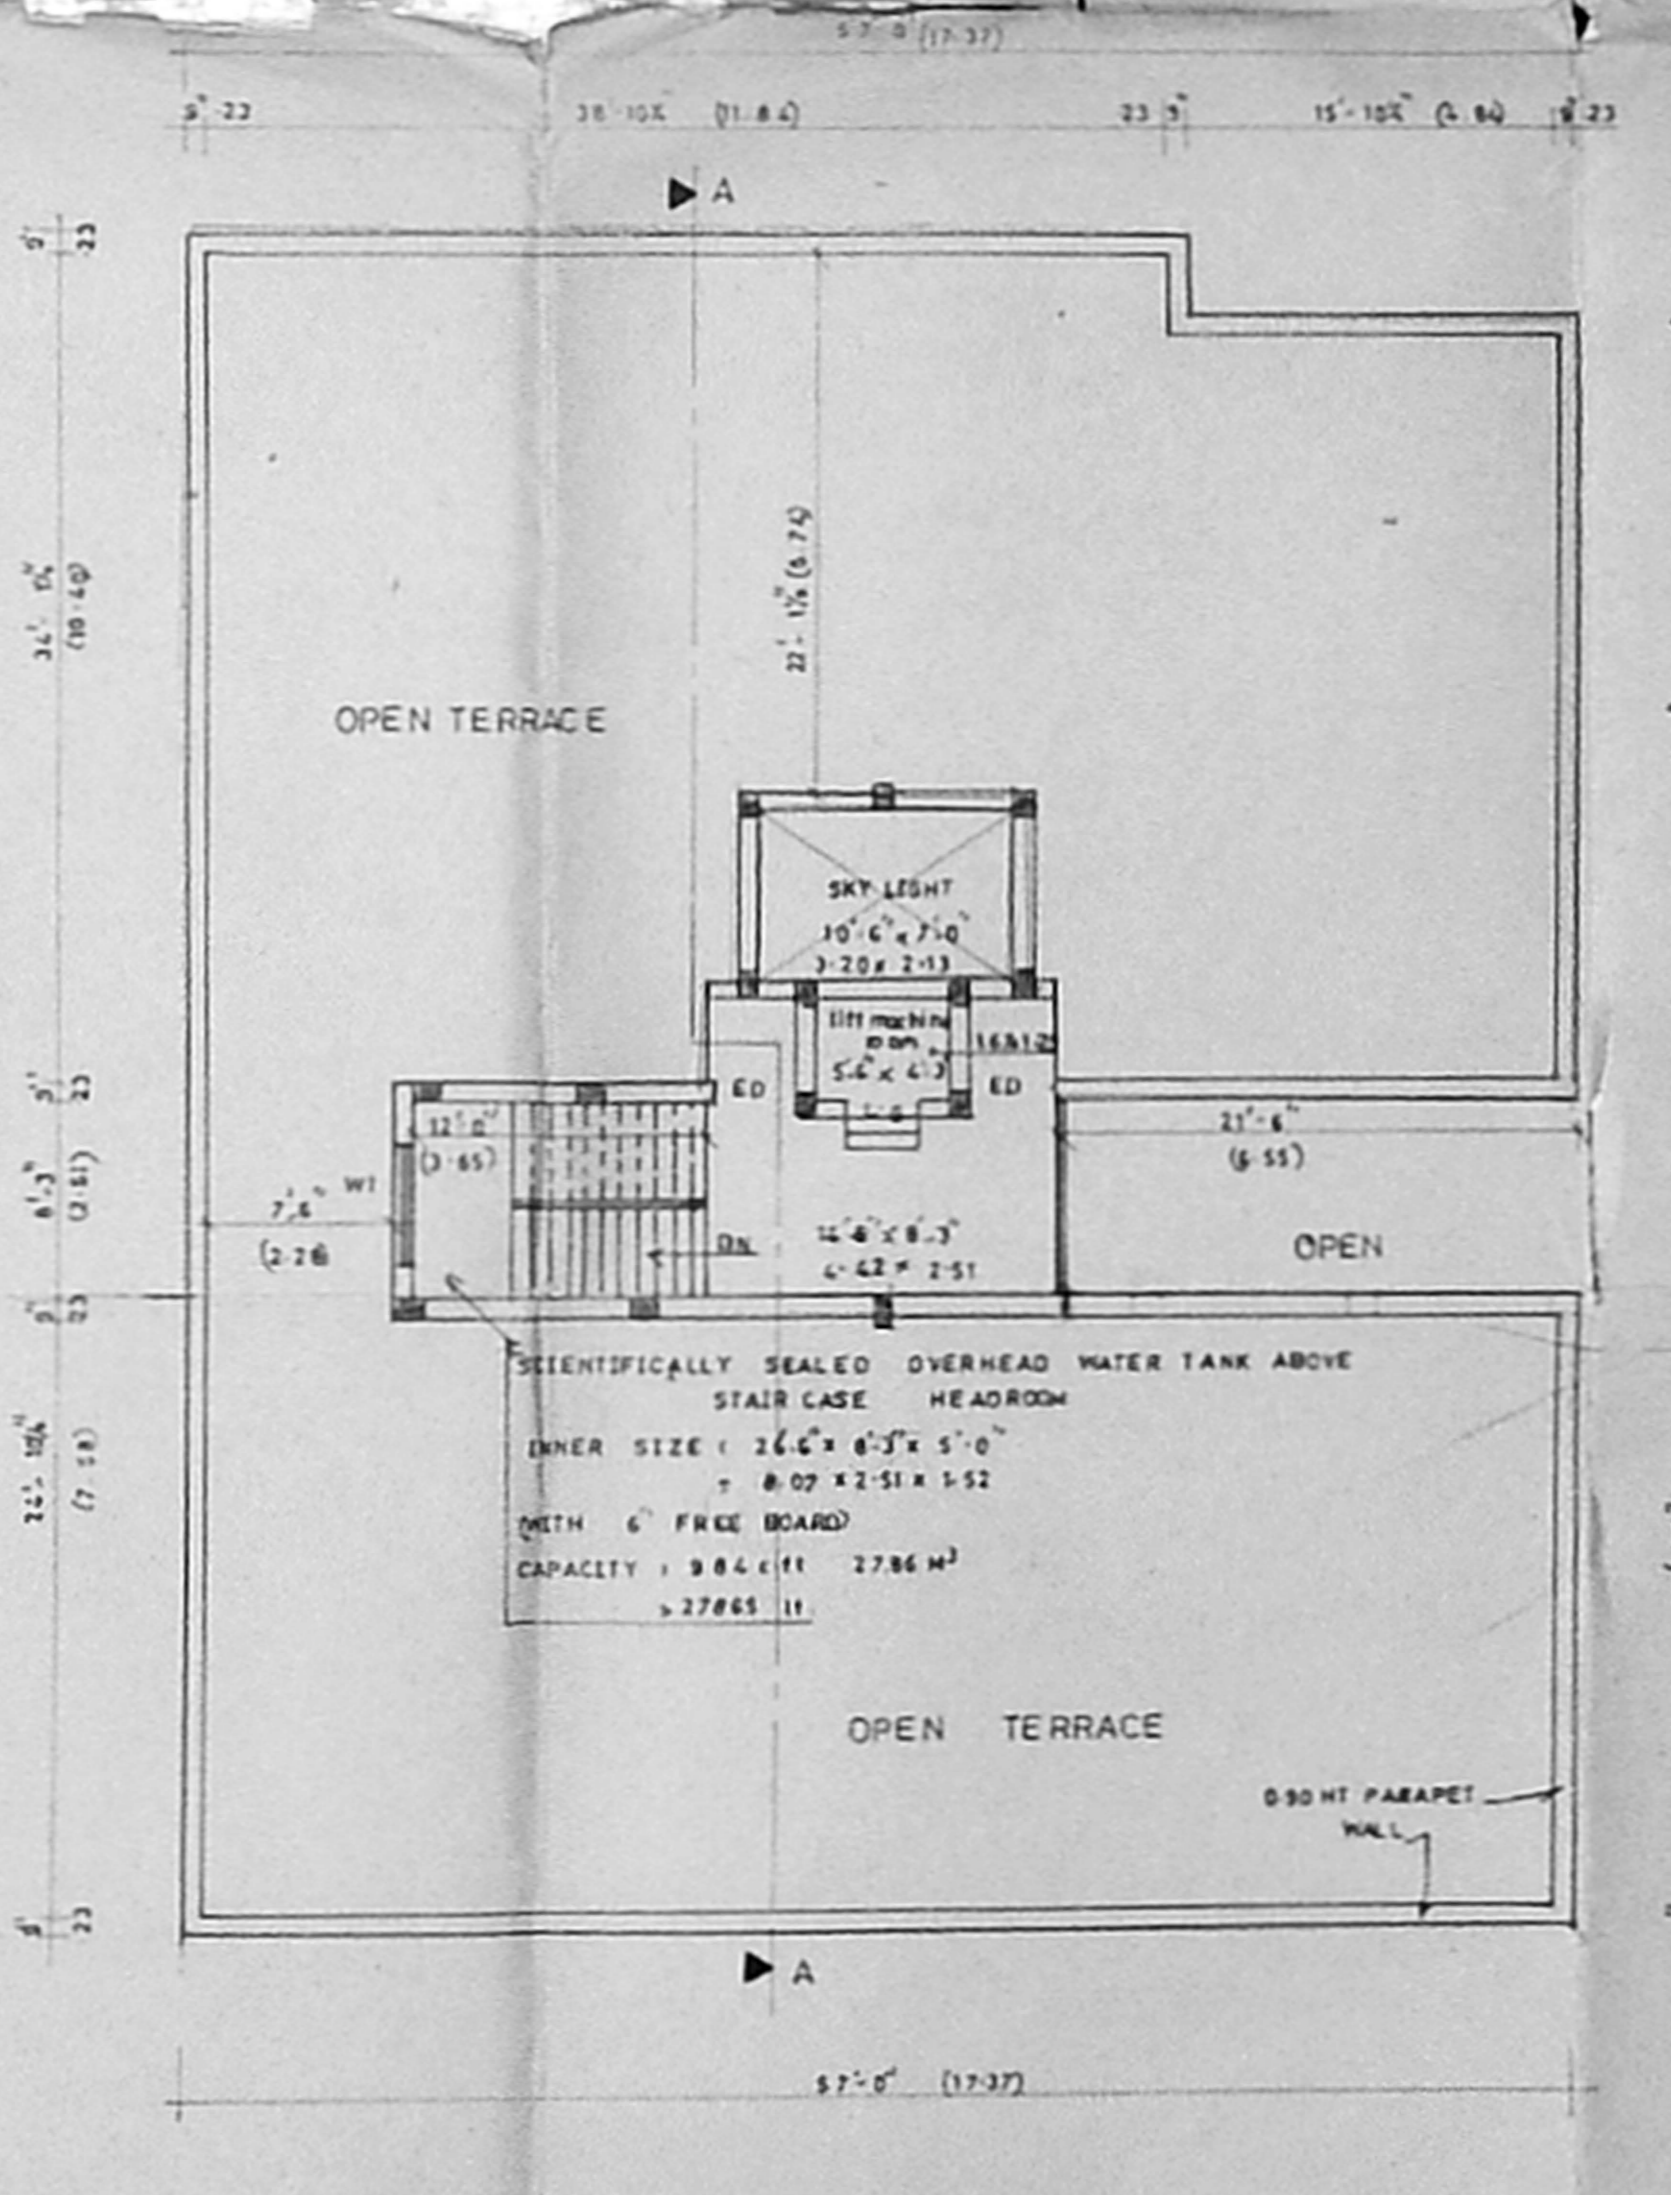

OPEN TERRACE PLAN SCALE 1"=4'-0"

F. G. KRISHNAMURTHY RAO
 CIVIL ENGINEER
 CLASS I LICENSED SURVEYOR NO. 370
 CORPORATION OF MADRAS
 C-18, SOUTH AVENUE
 10/2, LAKE VIEW ROAD, MADRAS-600007