




TYPICAL FLOOR PLAN

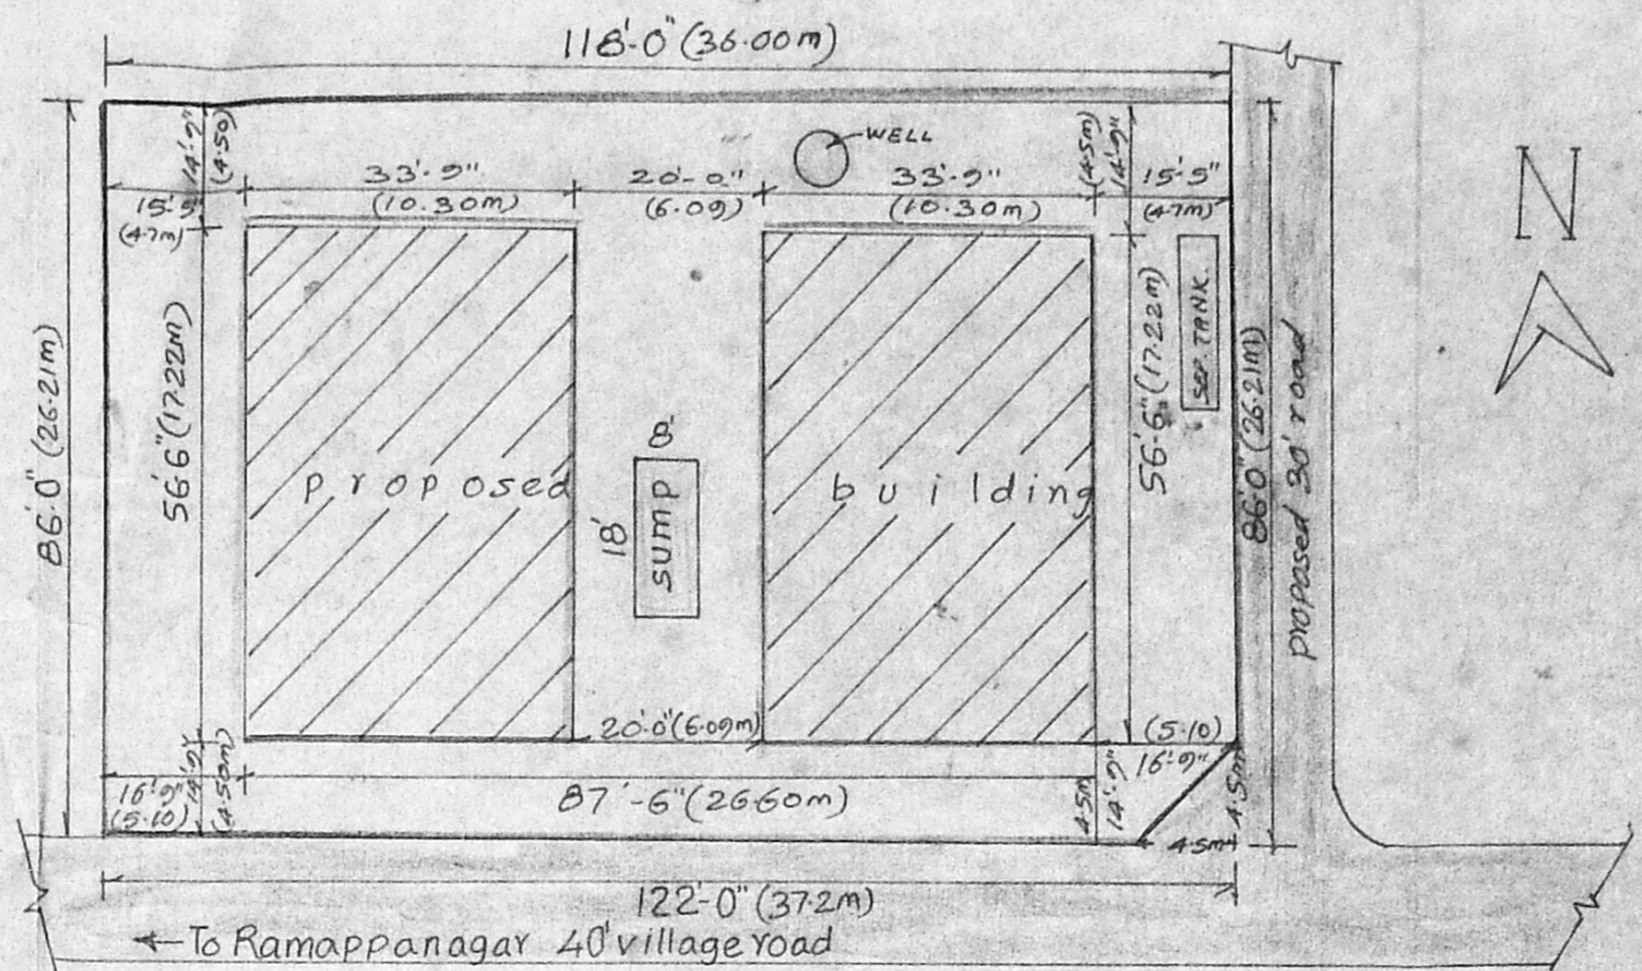


SITE PLAN scale 1:250

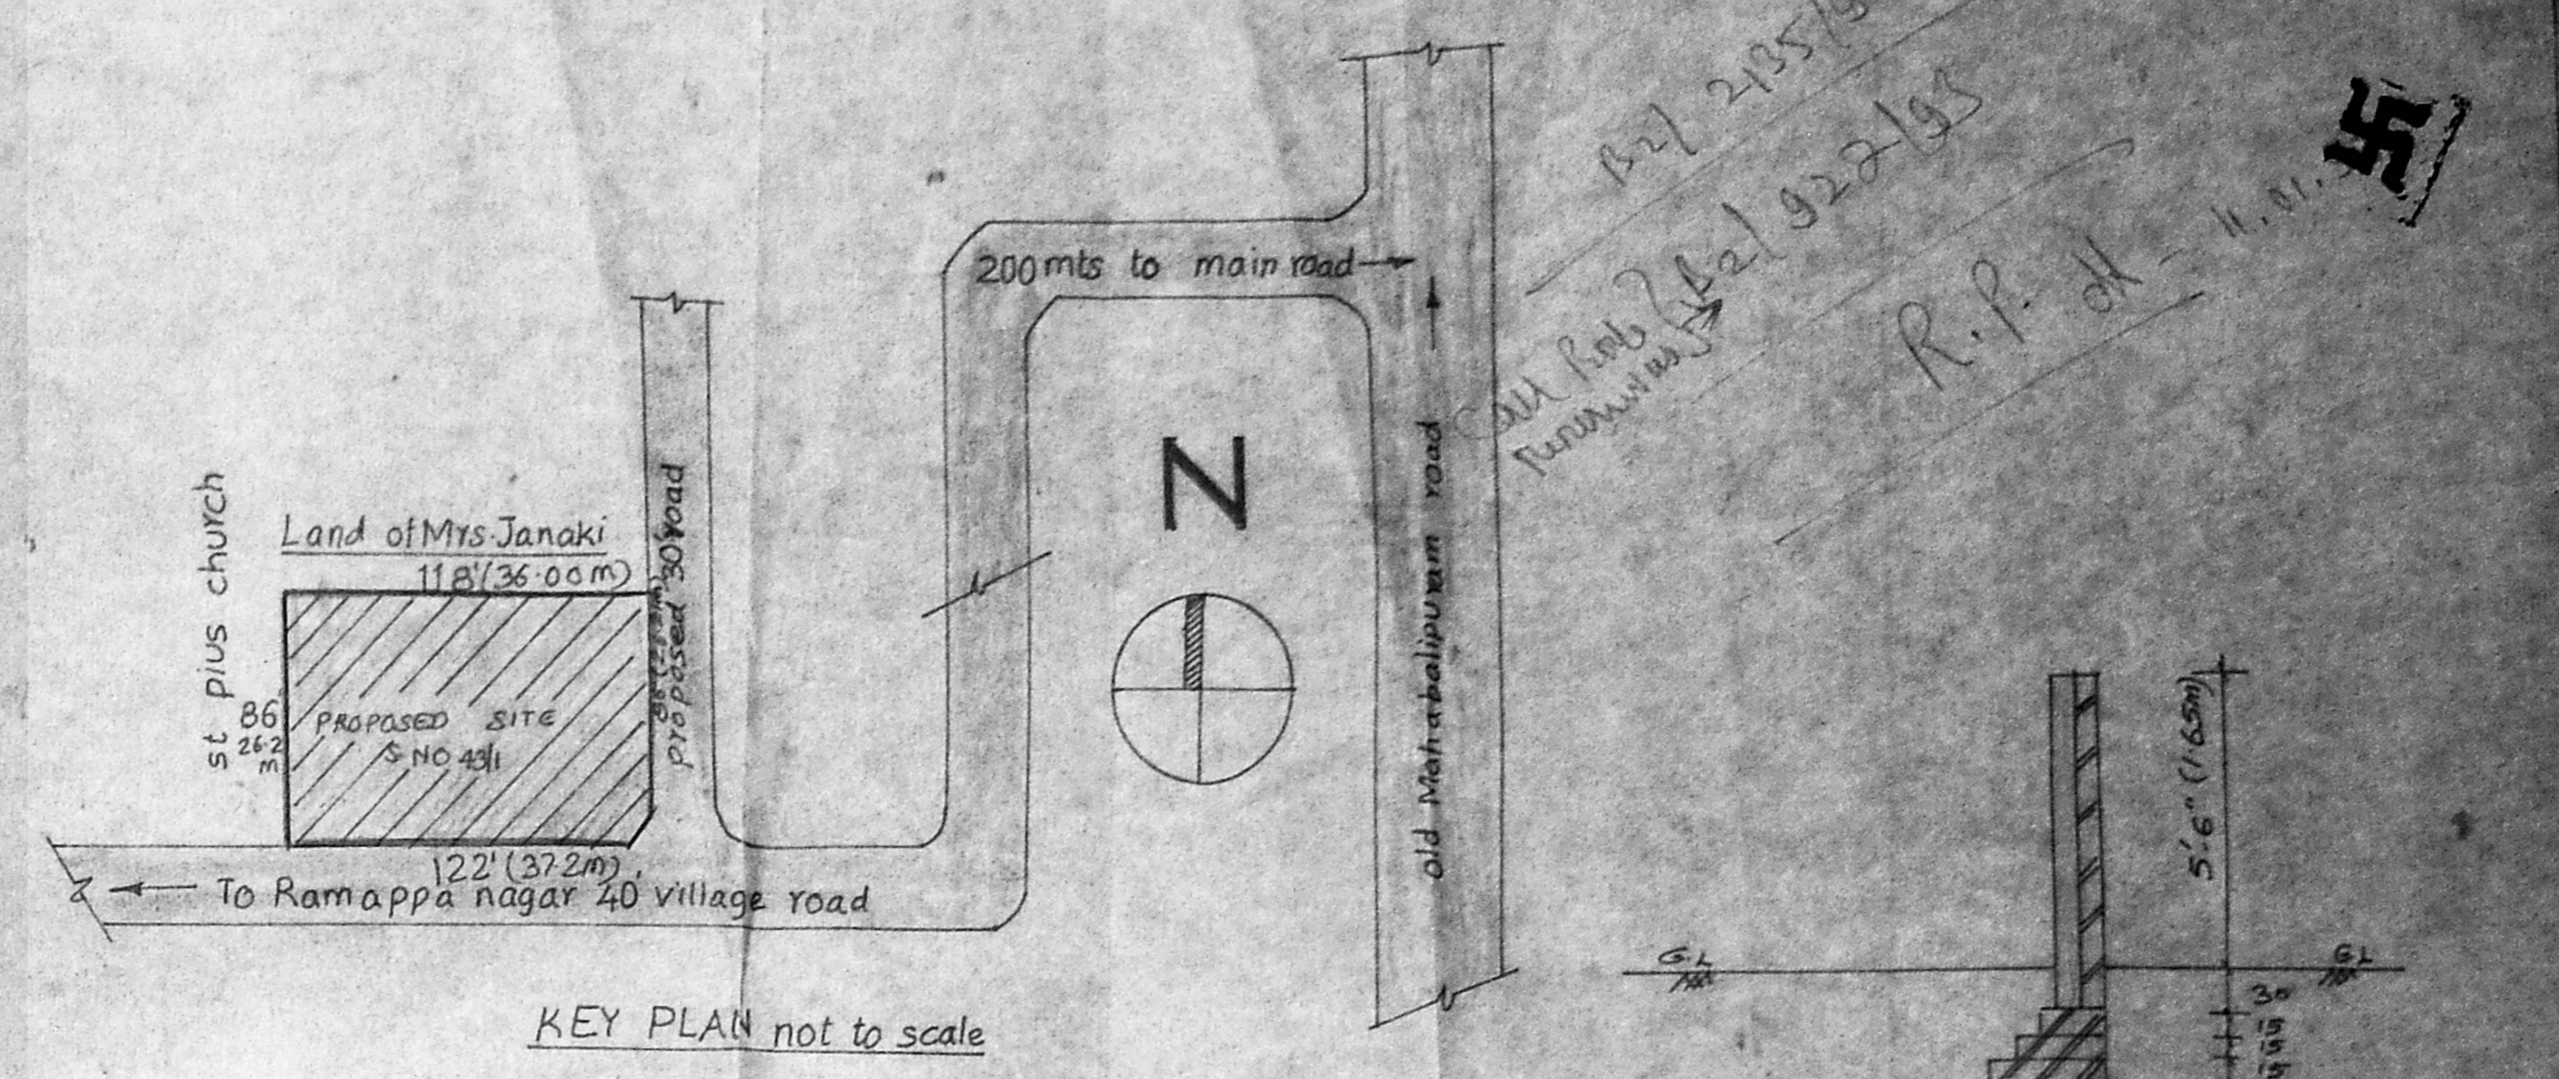


KEY PLAN not to scale

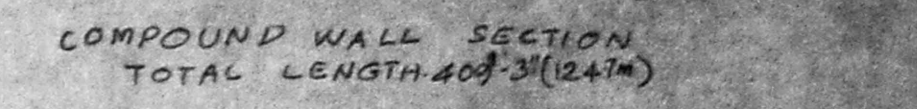


Planning Permit No. 1616/351/93
APPROVED
 SUBJECT TO THE CONDITIONS IN THIS OFFICE LETTER.
 No. 32/2/3 Date: 8/3/93
 FOR MEMBER SECRETARY
 MADRAS METROPOLITAN
 DEVELOPMENT AUTHORITY
 MADRAS - 600 008.

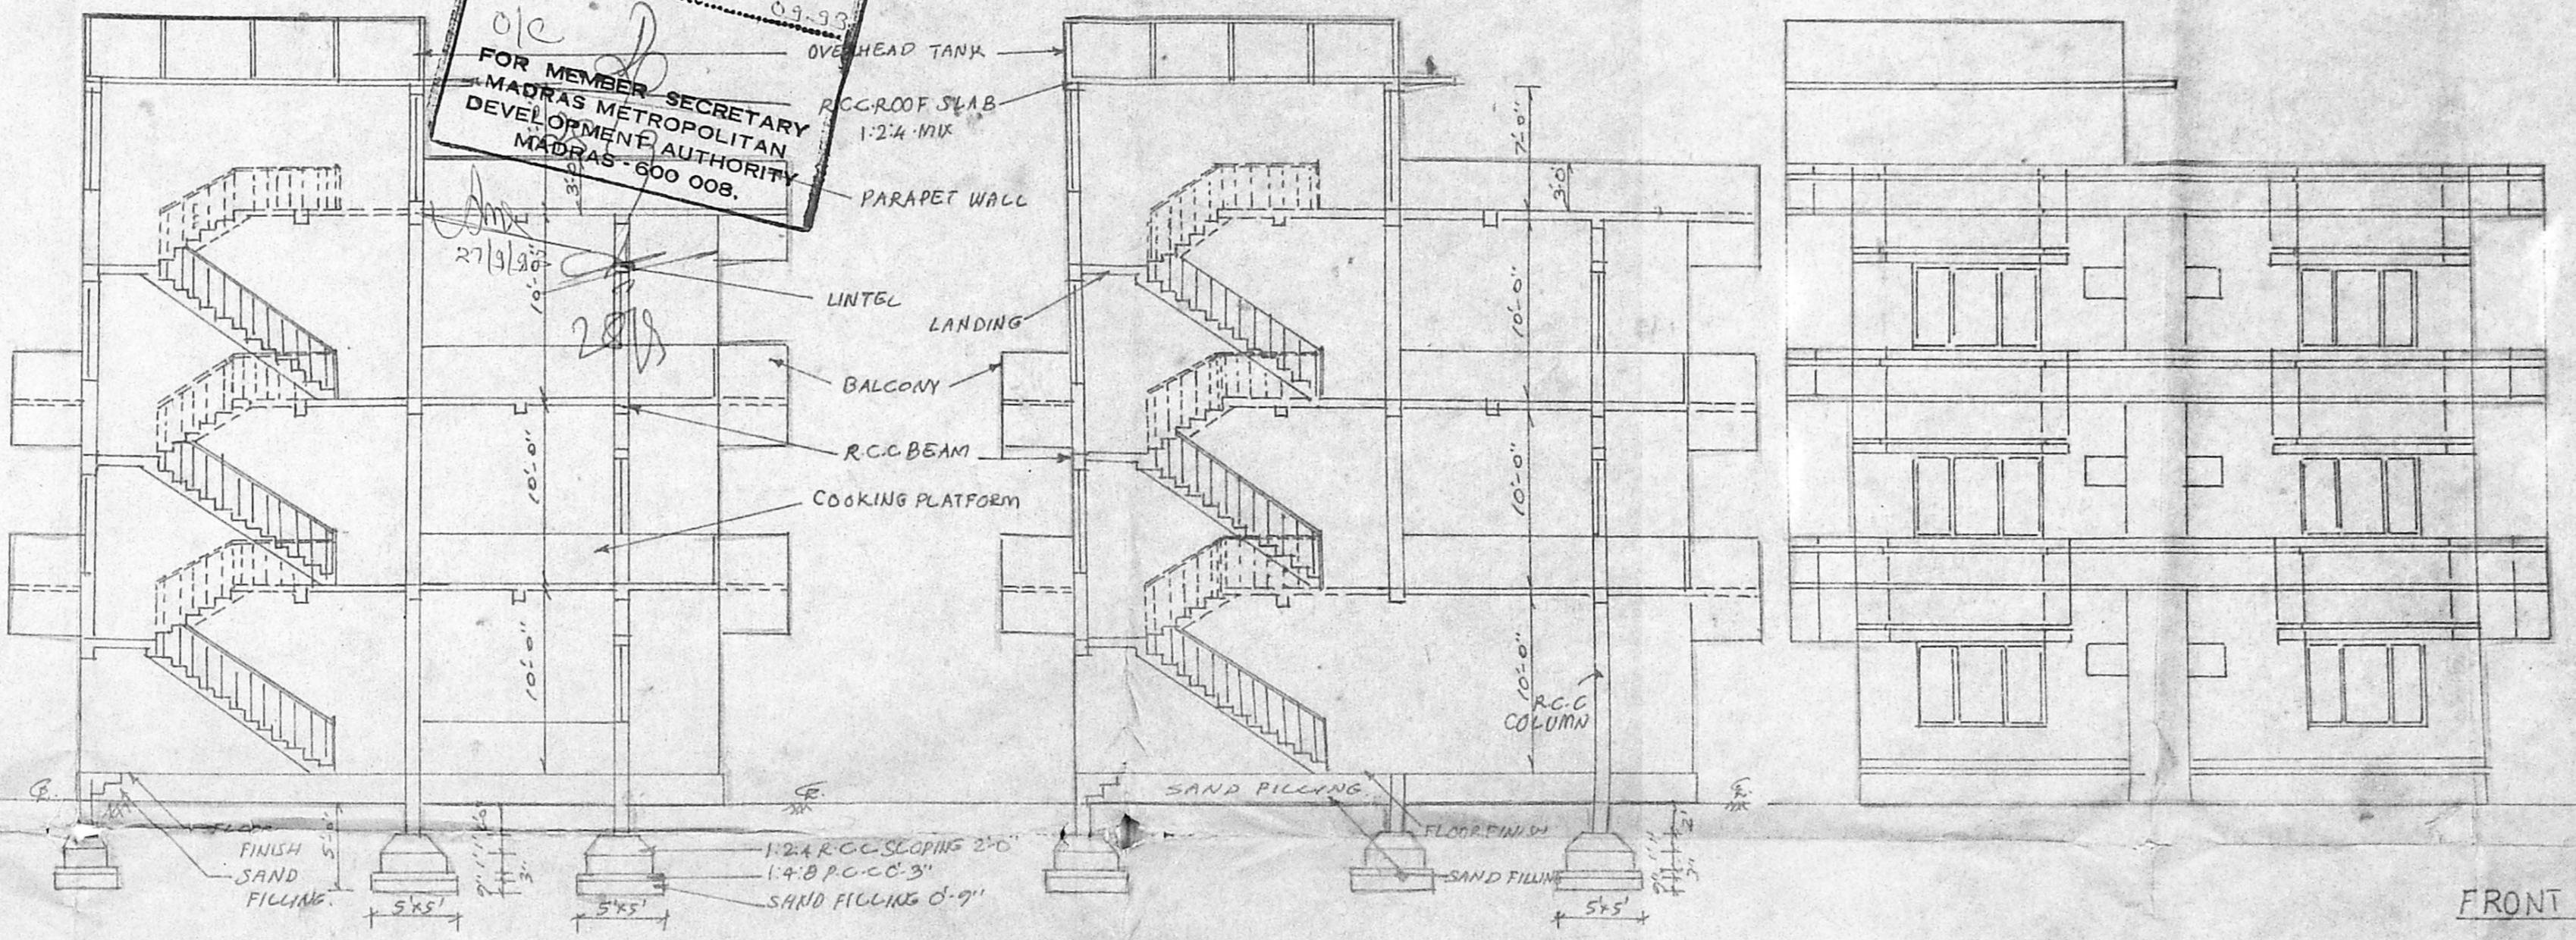


SECTION - A-A

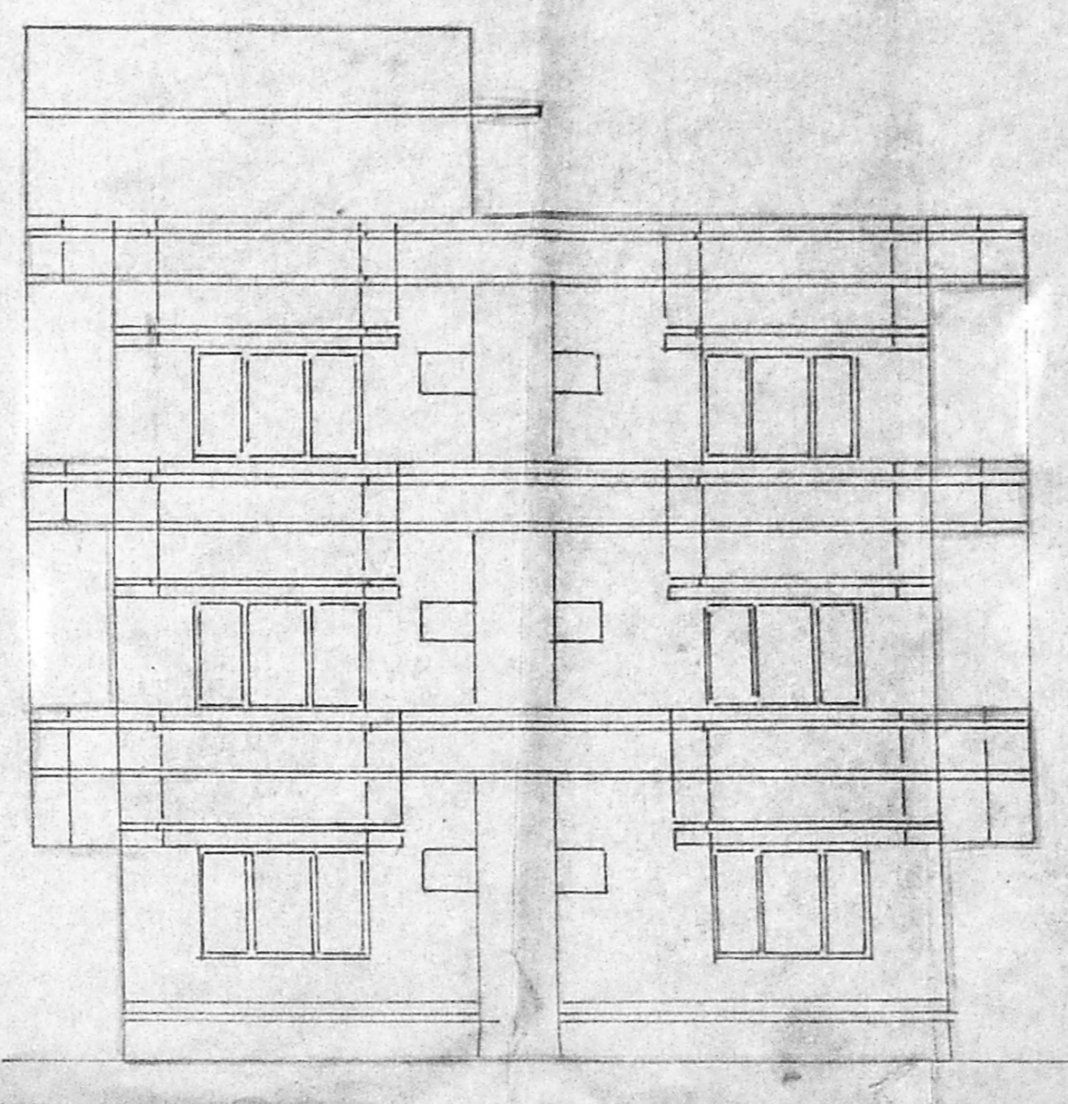


FRONT ELEVATION

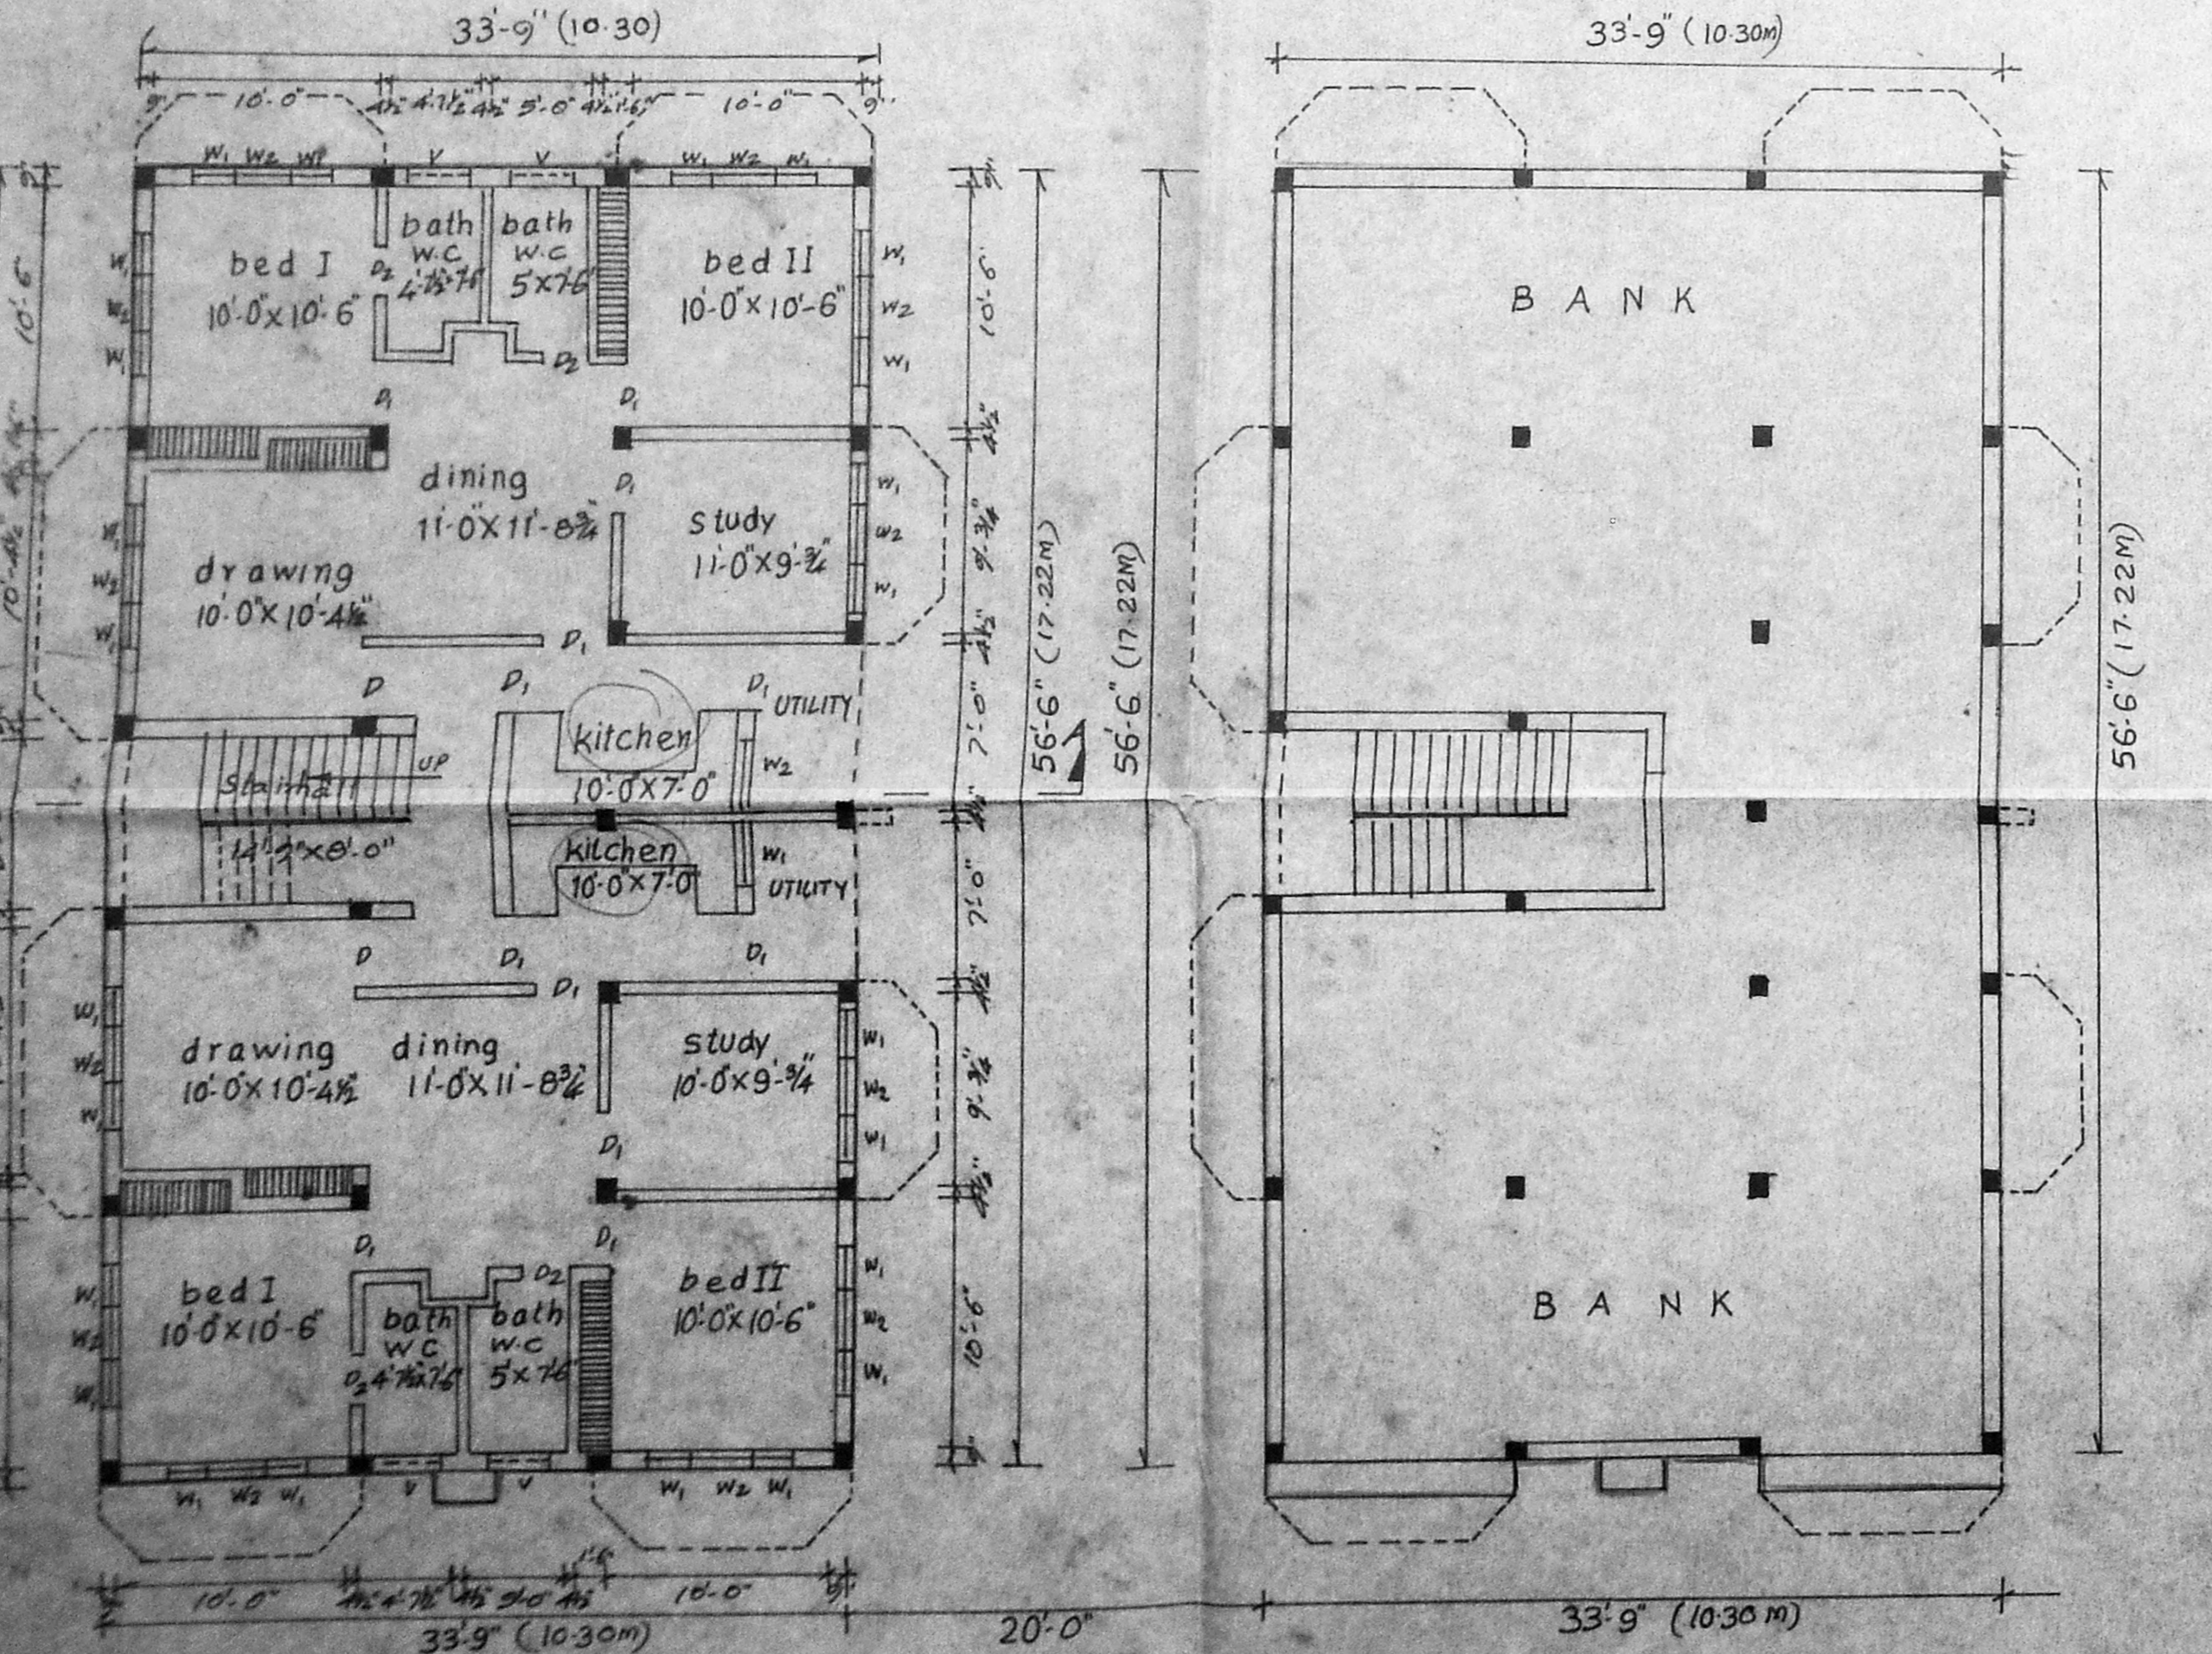


GROUND FLOOR PLAN

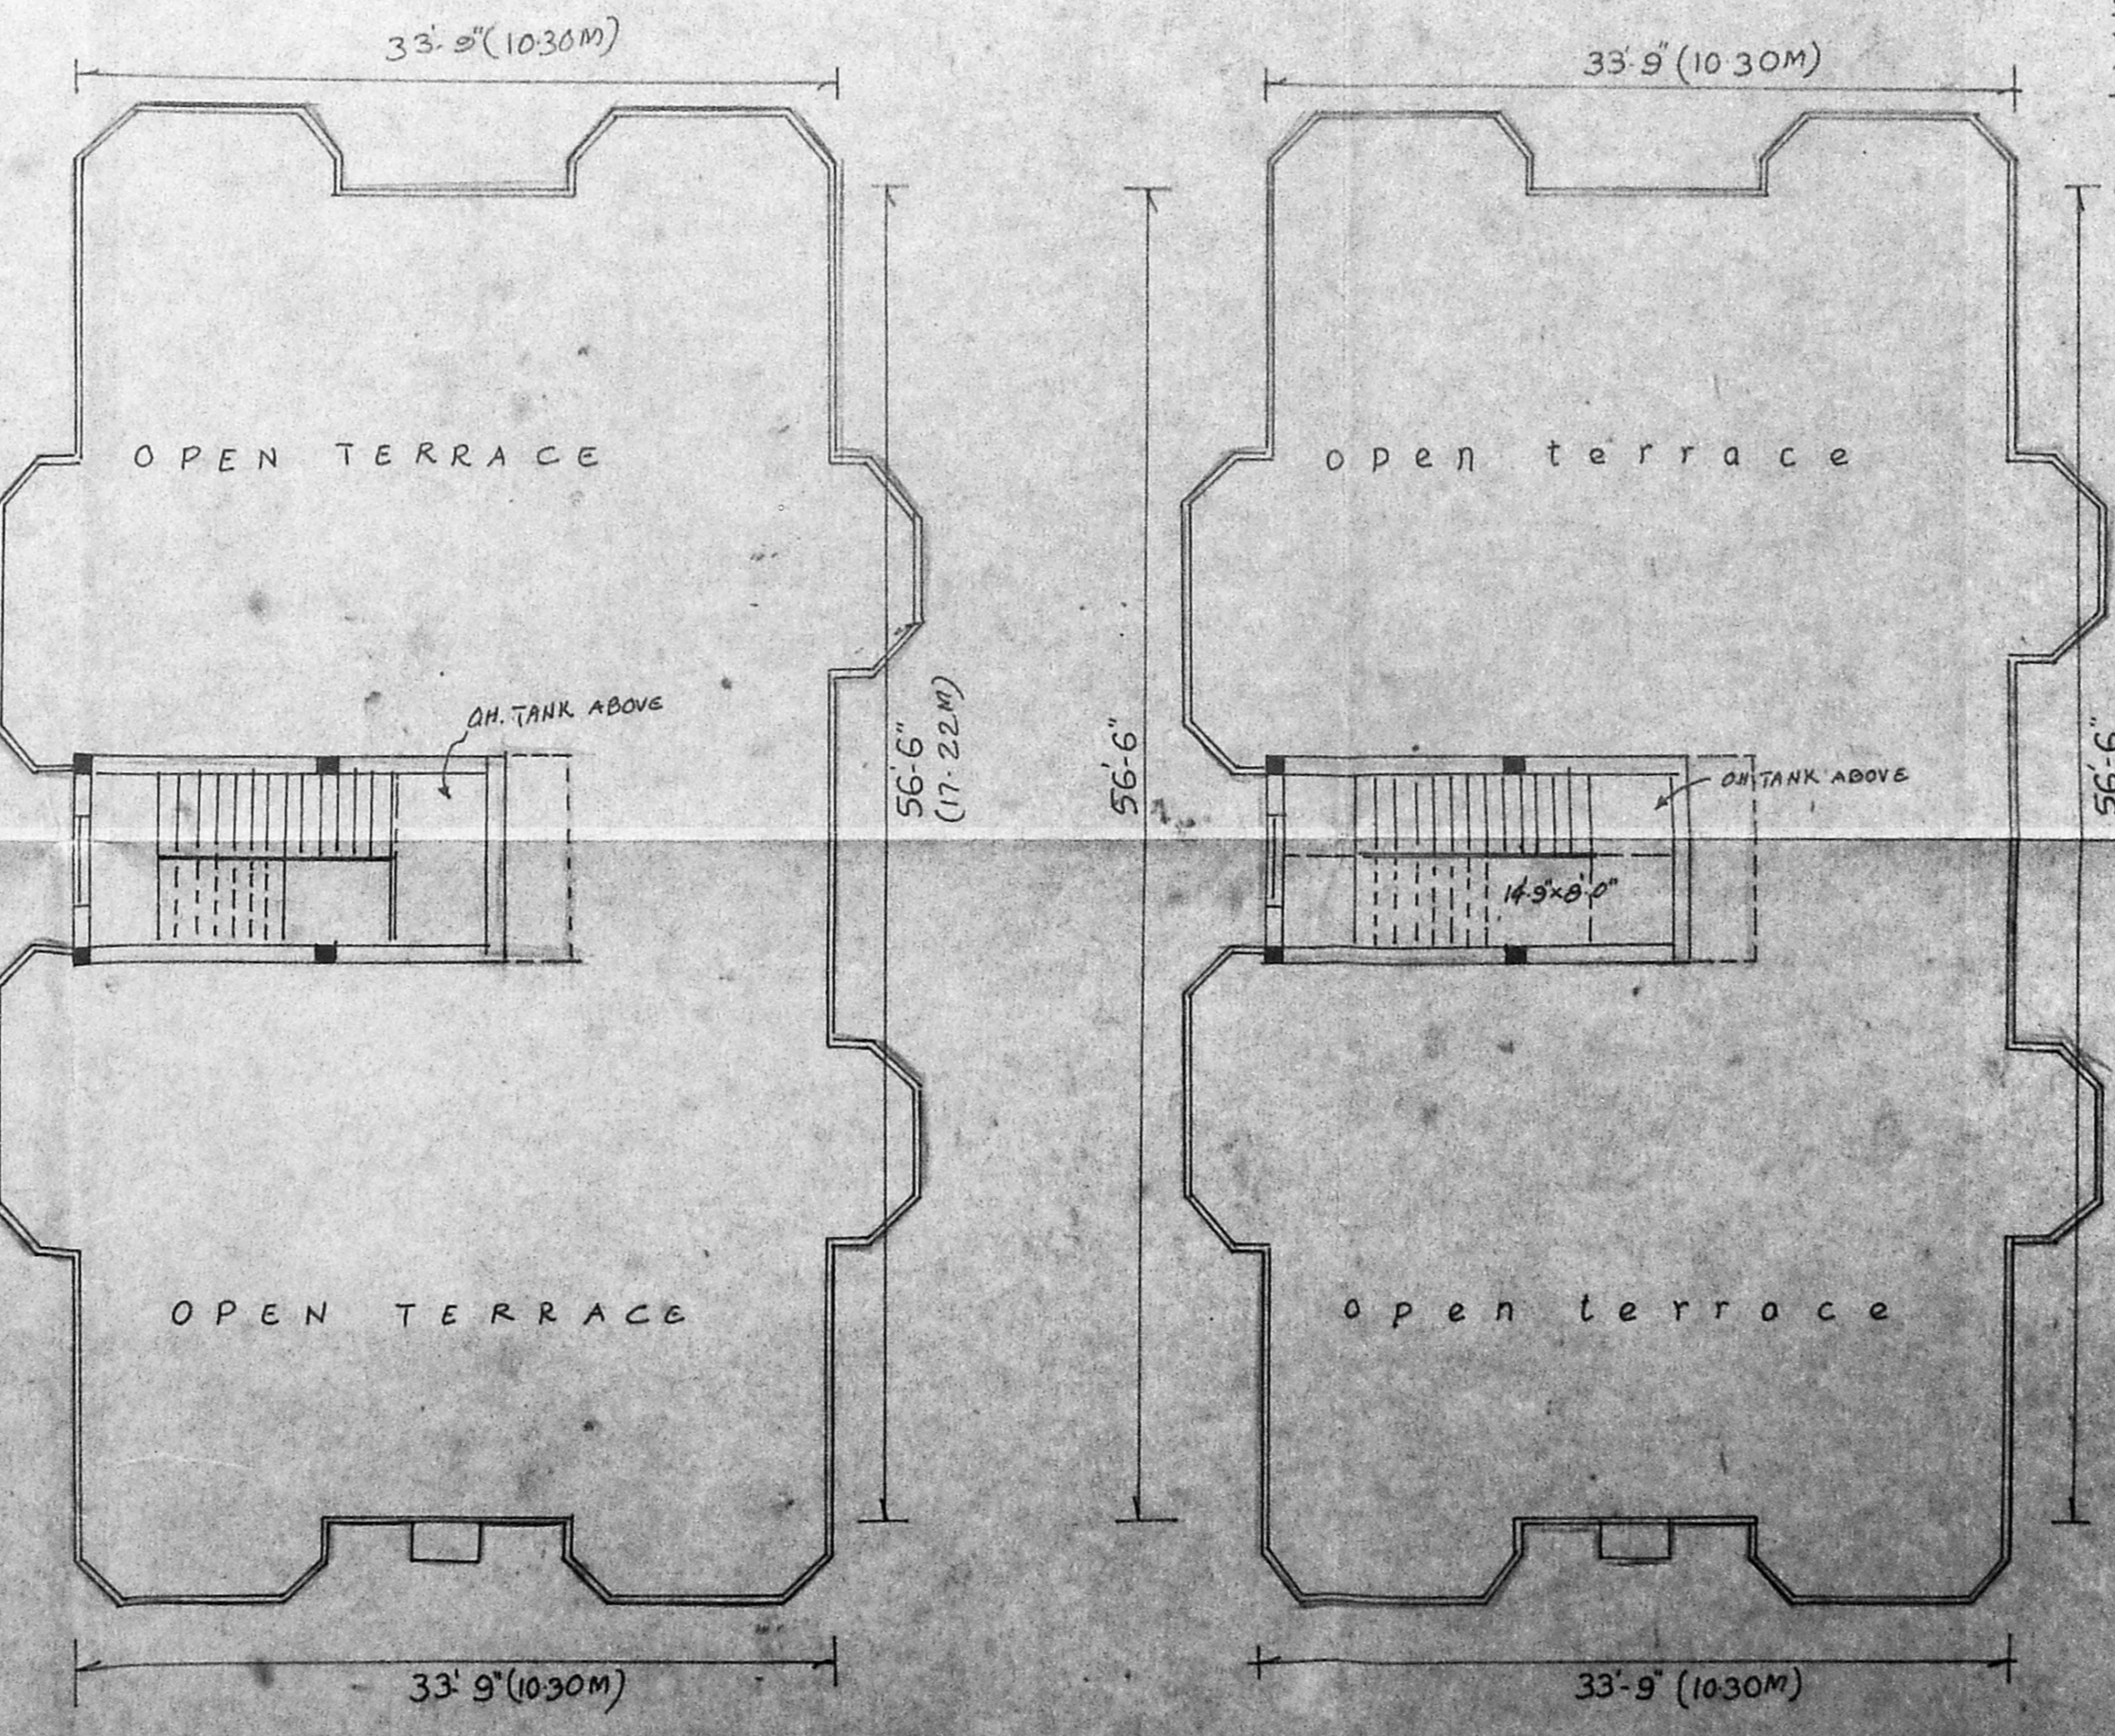

TERRACE PLAN

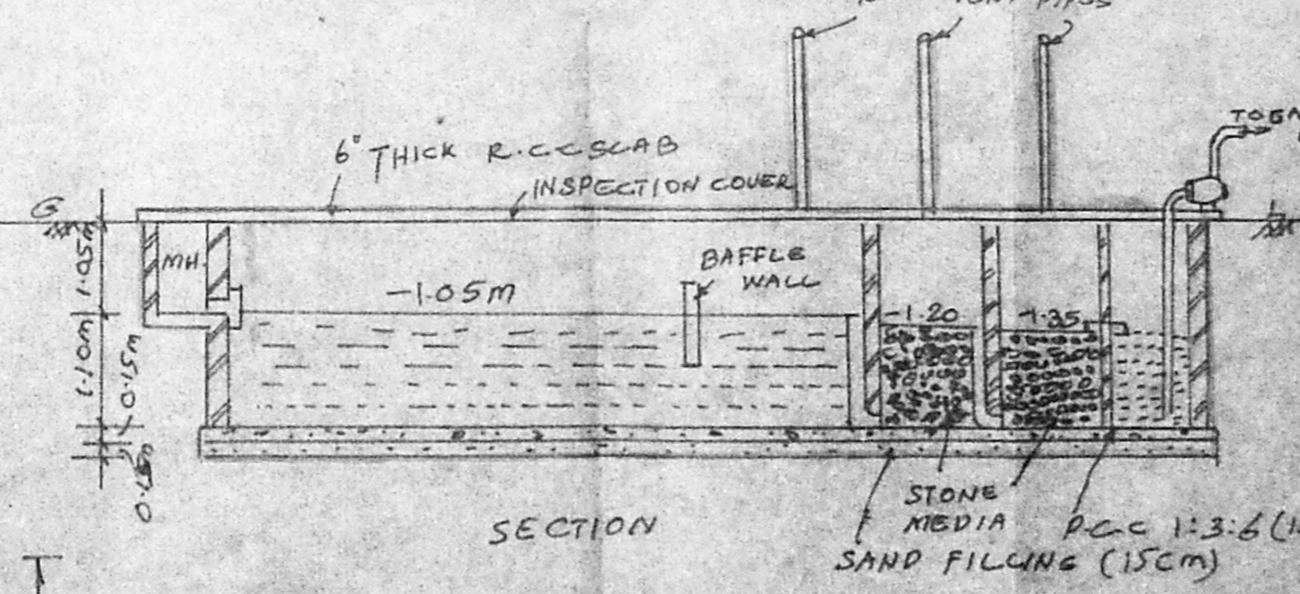

SECTION

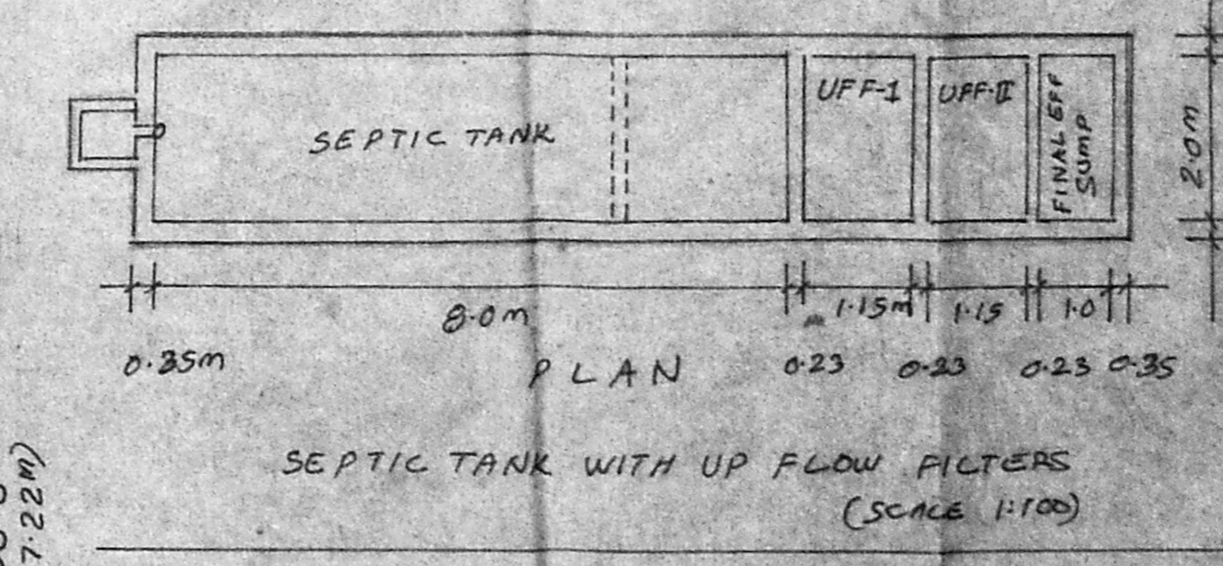

SEPTIC TANK WITH UP FLOW FILTERS (SCALE 1:100)

SCHEDULE OF JOINERY

DOORS
 D-3'-4" x 7'-0"
 D1-3'-0" x 7'-0"
 D2-2'-6" x 7'-0"

WINDOWS
 W1-2'-0" x 4'-6"
 W2-3'-0" x 4'-6"
 W3-3'-0" x 6'-0"
 V-3'-0" x 1'-6"

All dimensions are in FEET

SCALE 1:100


PROPOSED CONSTRUCTION OF
 BANK AND RESIDENTIAL FLATS AT
 G-NO. 43/1A2 & 43/1A3, PERUNGUDI
 VILLAGE, SAIDAPET Tk. CHEGGERUPET DIST.

TARA APARTMENTS

G Floor area	- 1906.87 + 1906.87 = 3813.74 SFT
I Floor area	- 1906.87 + 1906.87 = 3813.74 SFT
II Floor area	- 1906.87 + 1906.87 = 3813.74 SFT
11441.22 SFT (1063.3 m ²)	
II Floor balcony	- 236 + 236 = 472 SFT
II Floor balcony	- 236 + 236 = 472 SFT
944 SFT (87.70 m ²)	
Total area	- 12385.5 SFT (1151.00 m ²)

Boundary ——— PENTHOUSE AREA
 Roads ——— 154.38 + 154.38
 = 308.76 SFT
 Proposals ——— (28.70 m²)

OWNER: MRS. SHEBA JOSEPH Sheba Joseph
 Mr. T.S. JOSE

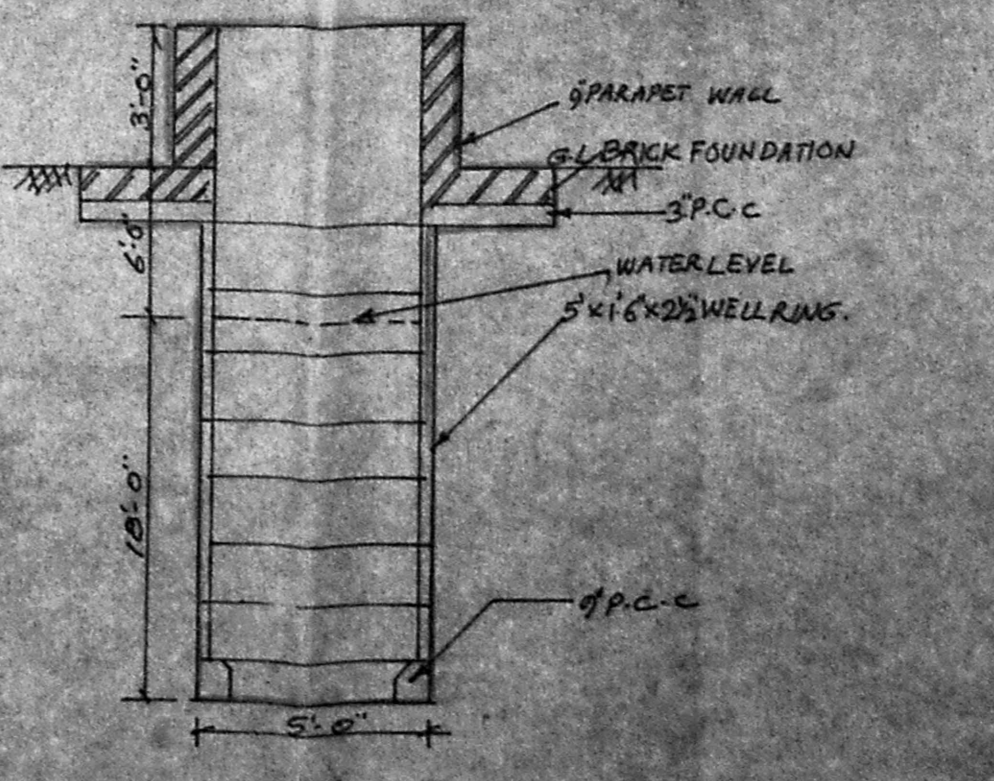

WELL DETAIL