




R.P. No. 132
 dt. 28/12/93
 132

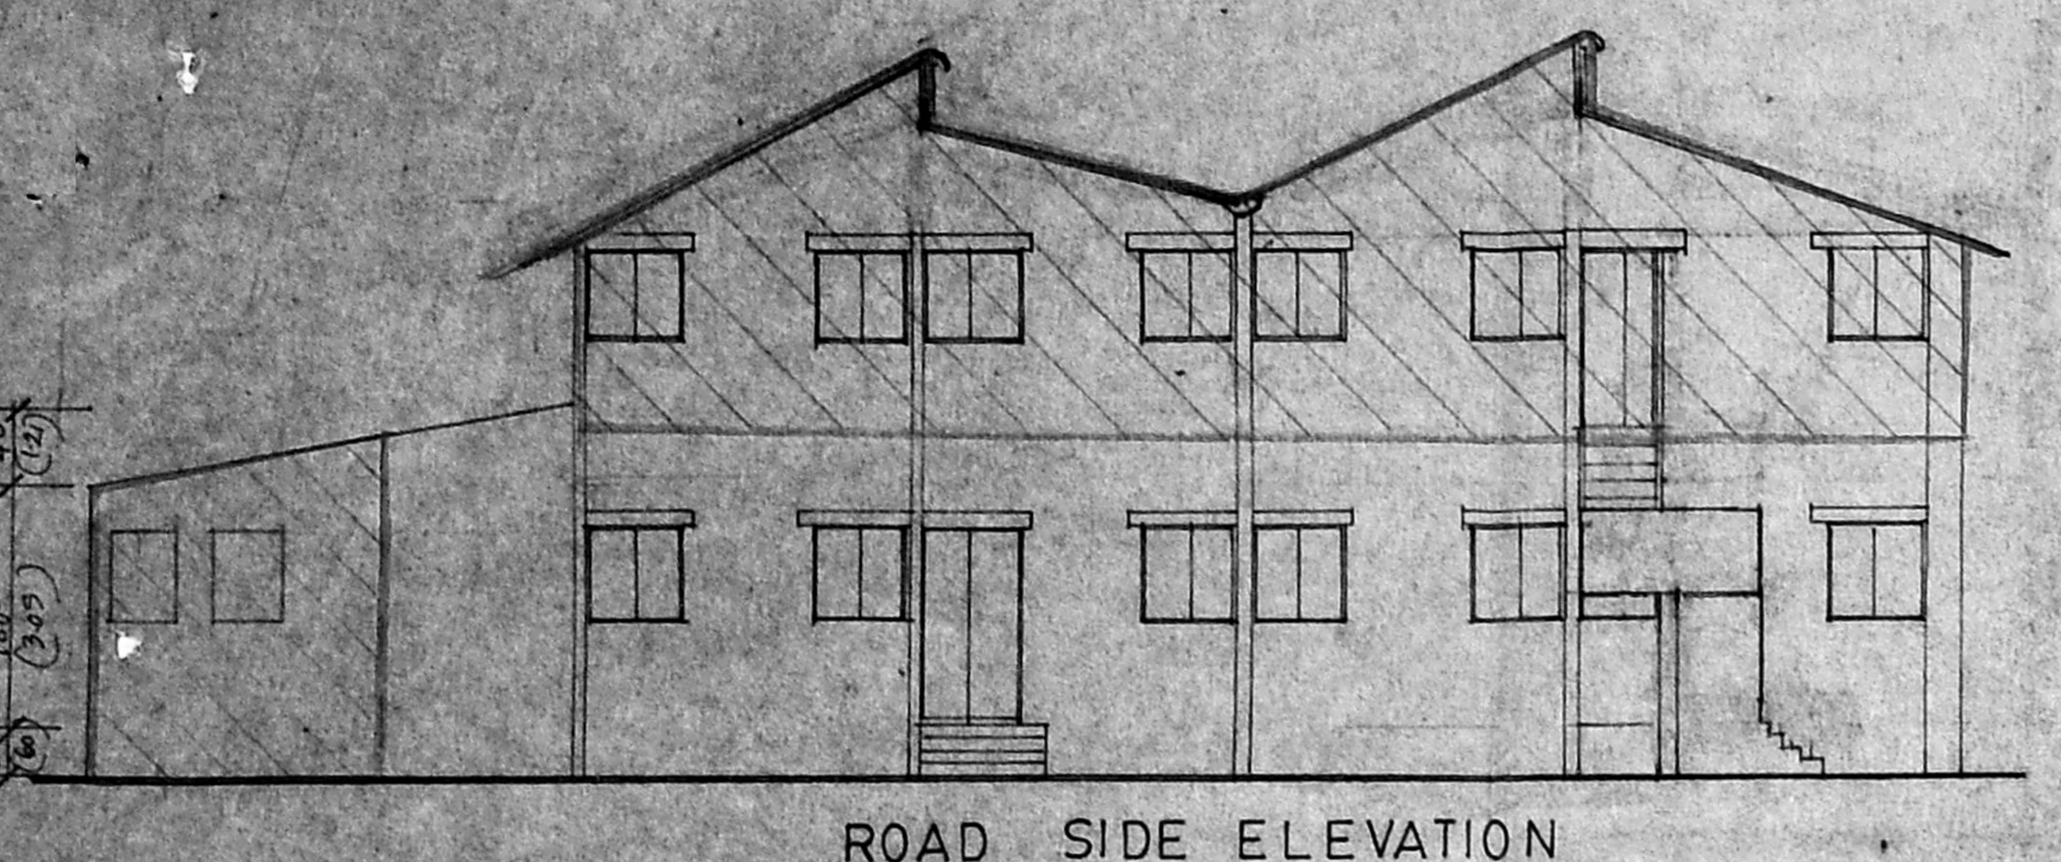

ROAD SIDE ELEVATION

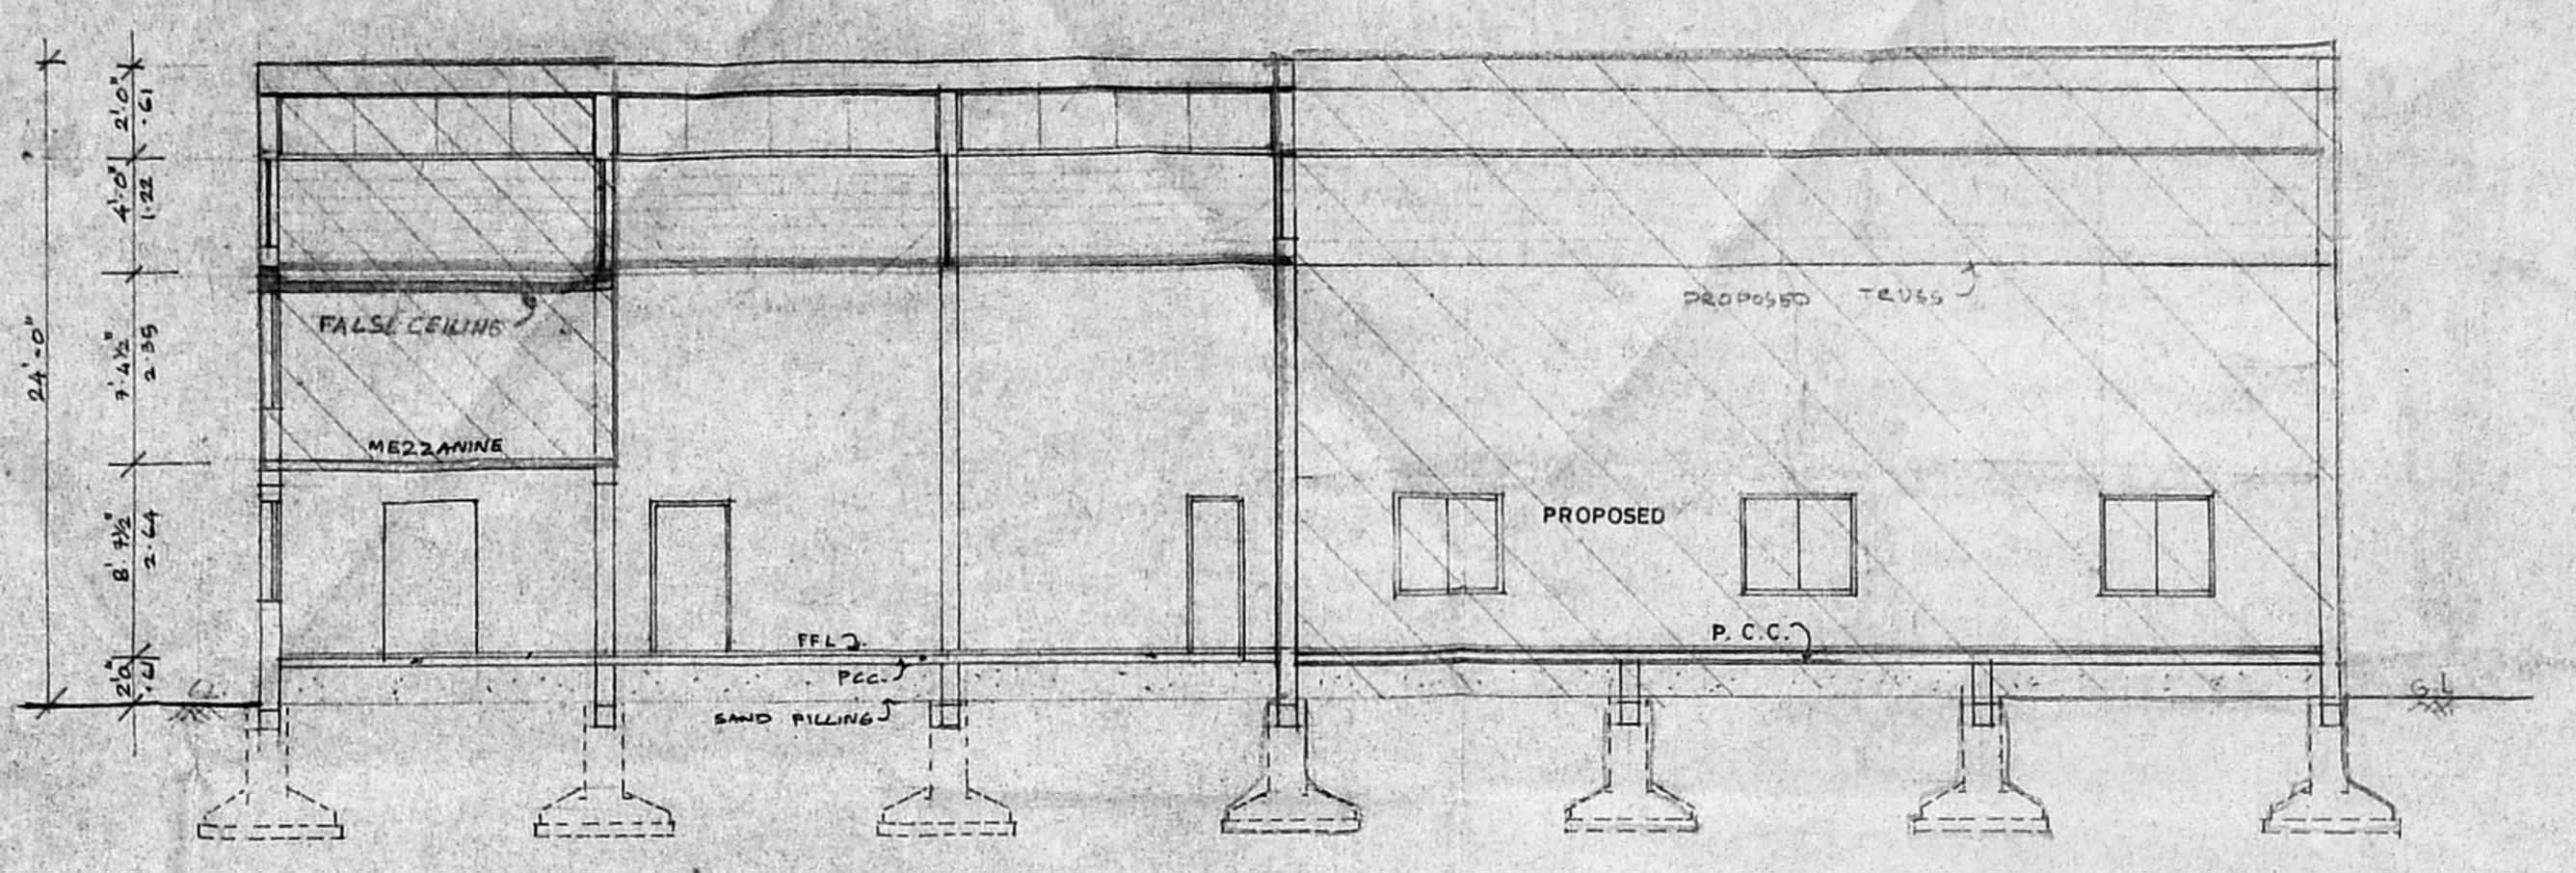


SECTION "AA"

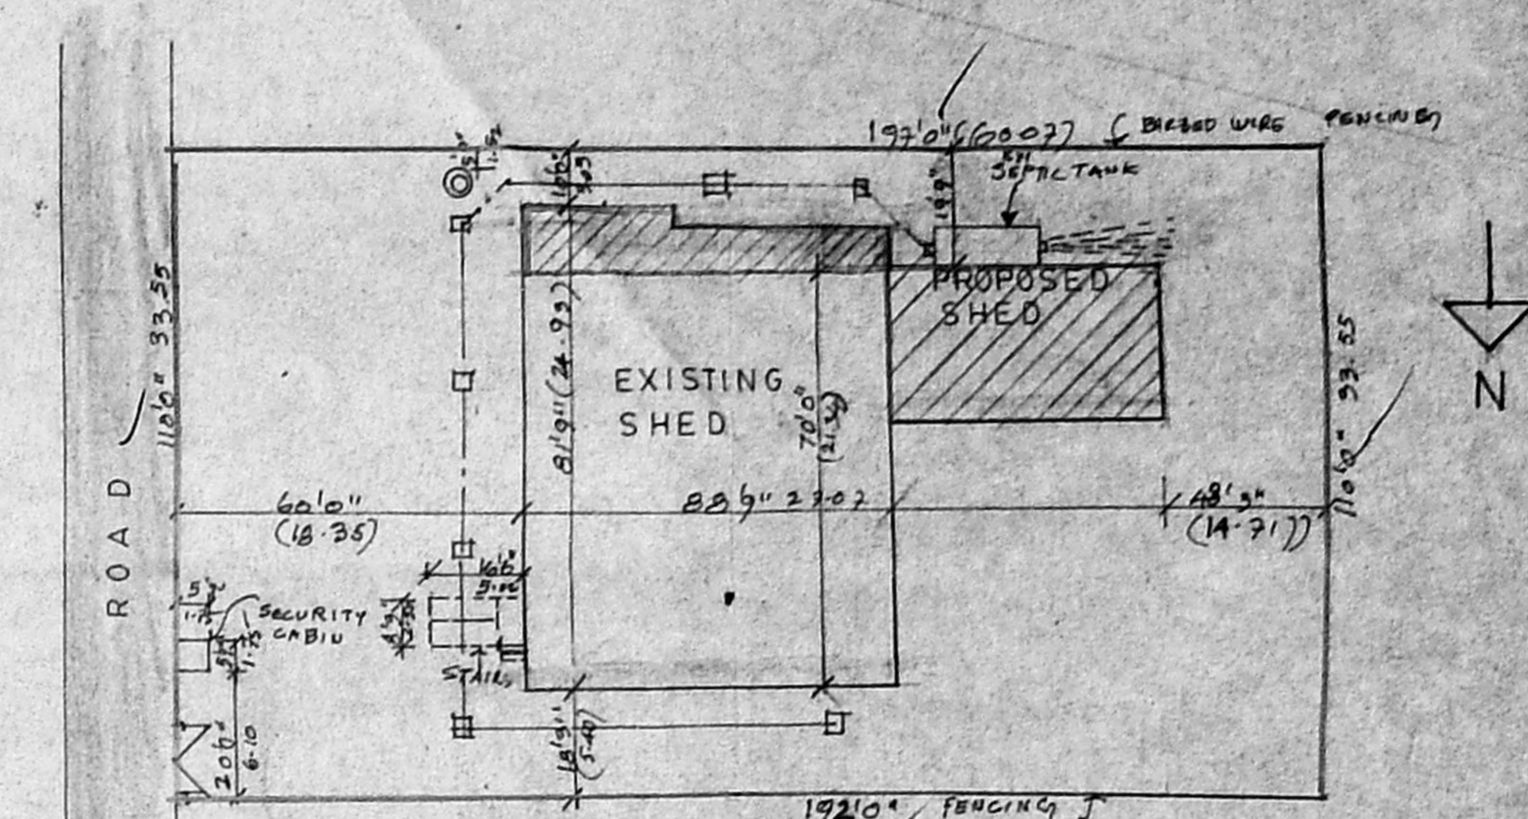


SITE PLAN
 (SCALE 1:330)

NO.	SIZES	DESCRIPTIONS
ED	4'0" x 8'0"	SIMPLE PANELED DOOR
D	4'0" x 8'0"	-DO-
D1	2'0" x 8'0"	-DO-
D2	2'0" x 8'0"	-DO-
W	4'0" x 4'0"	STEEL WINDOW
W1	4'0" x 8'0"	-DO-
V	4'0" x 2'0"	STEEL VENTILATOR
RS	10'0" x 8'0"	STEEL ROLLING SHUTTER
RJ	6'0" x 8'0"	-DO-
J	3'0" x 4'0"	R.G. JALRY

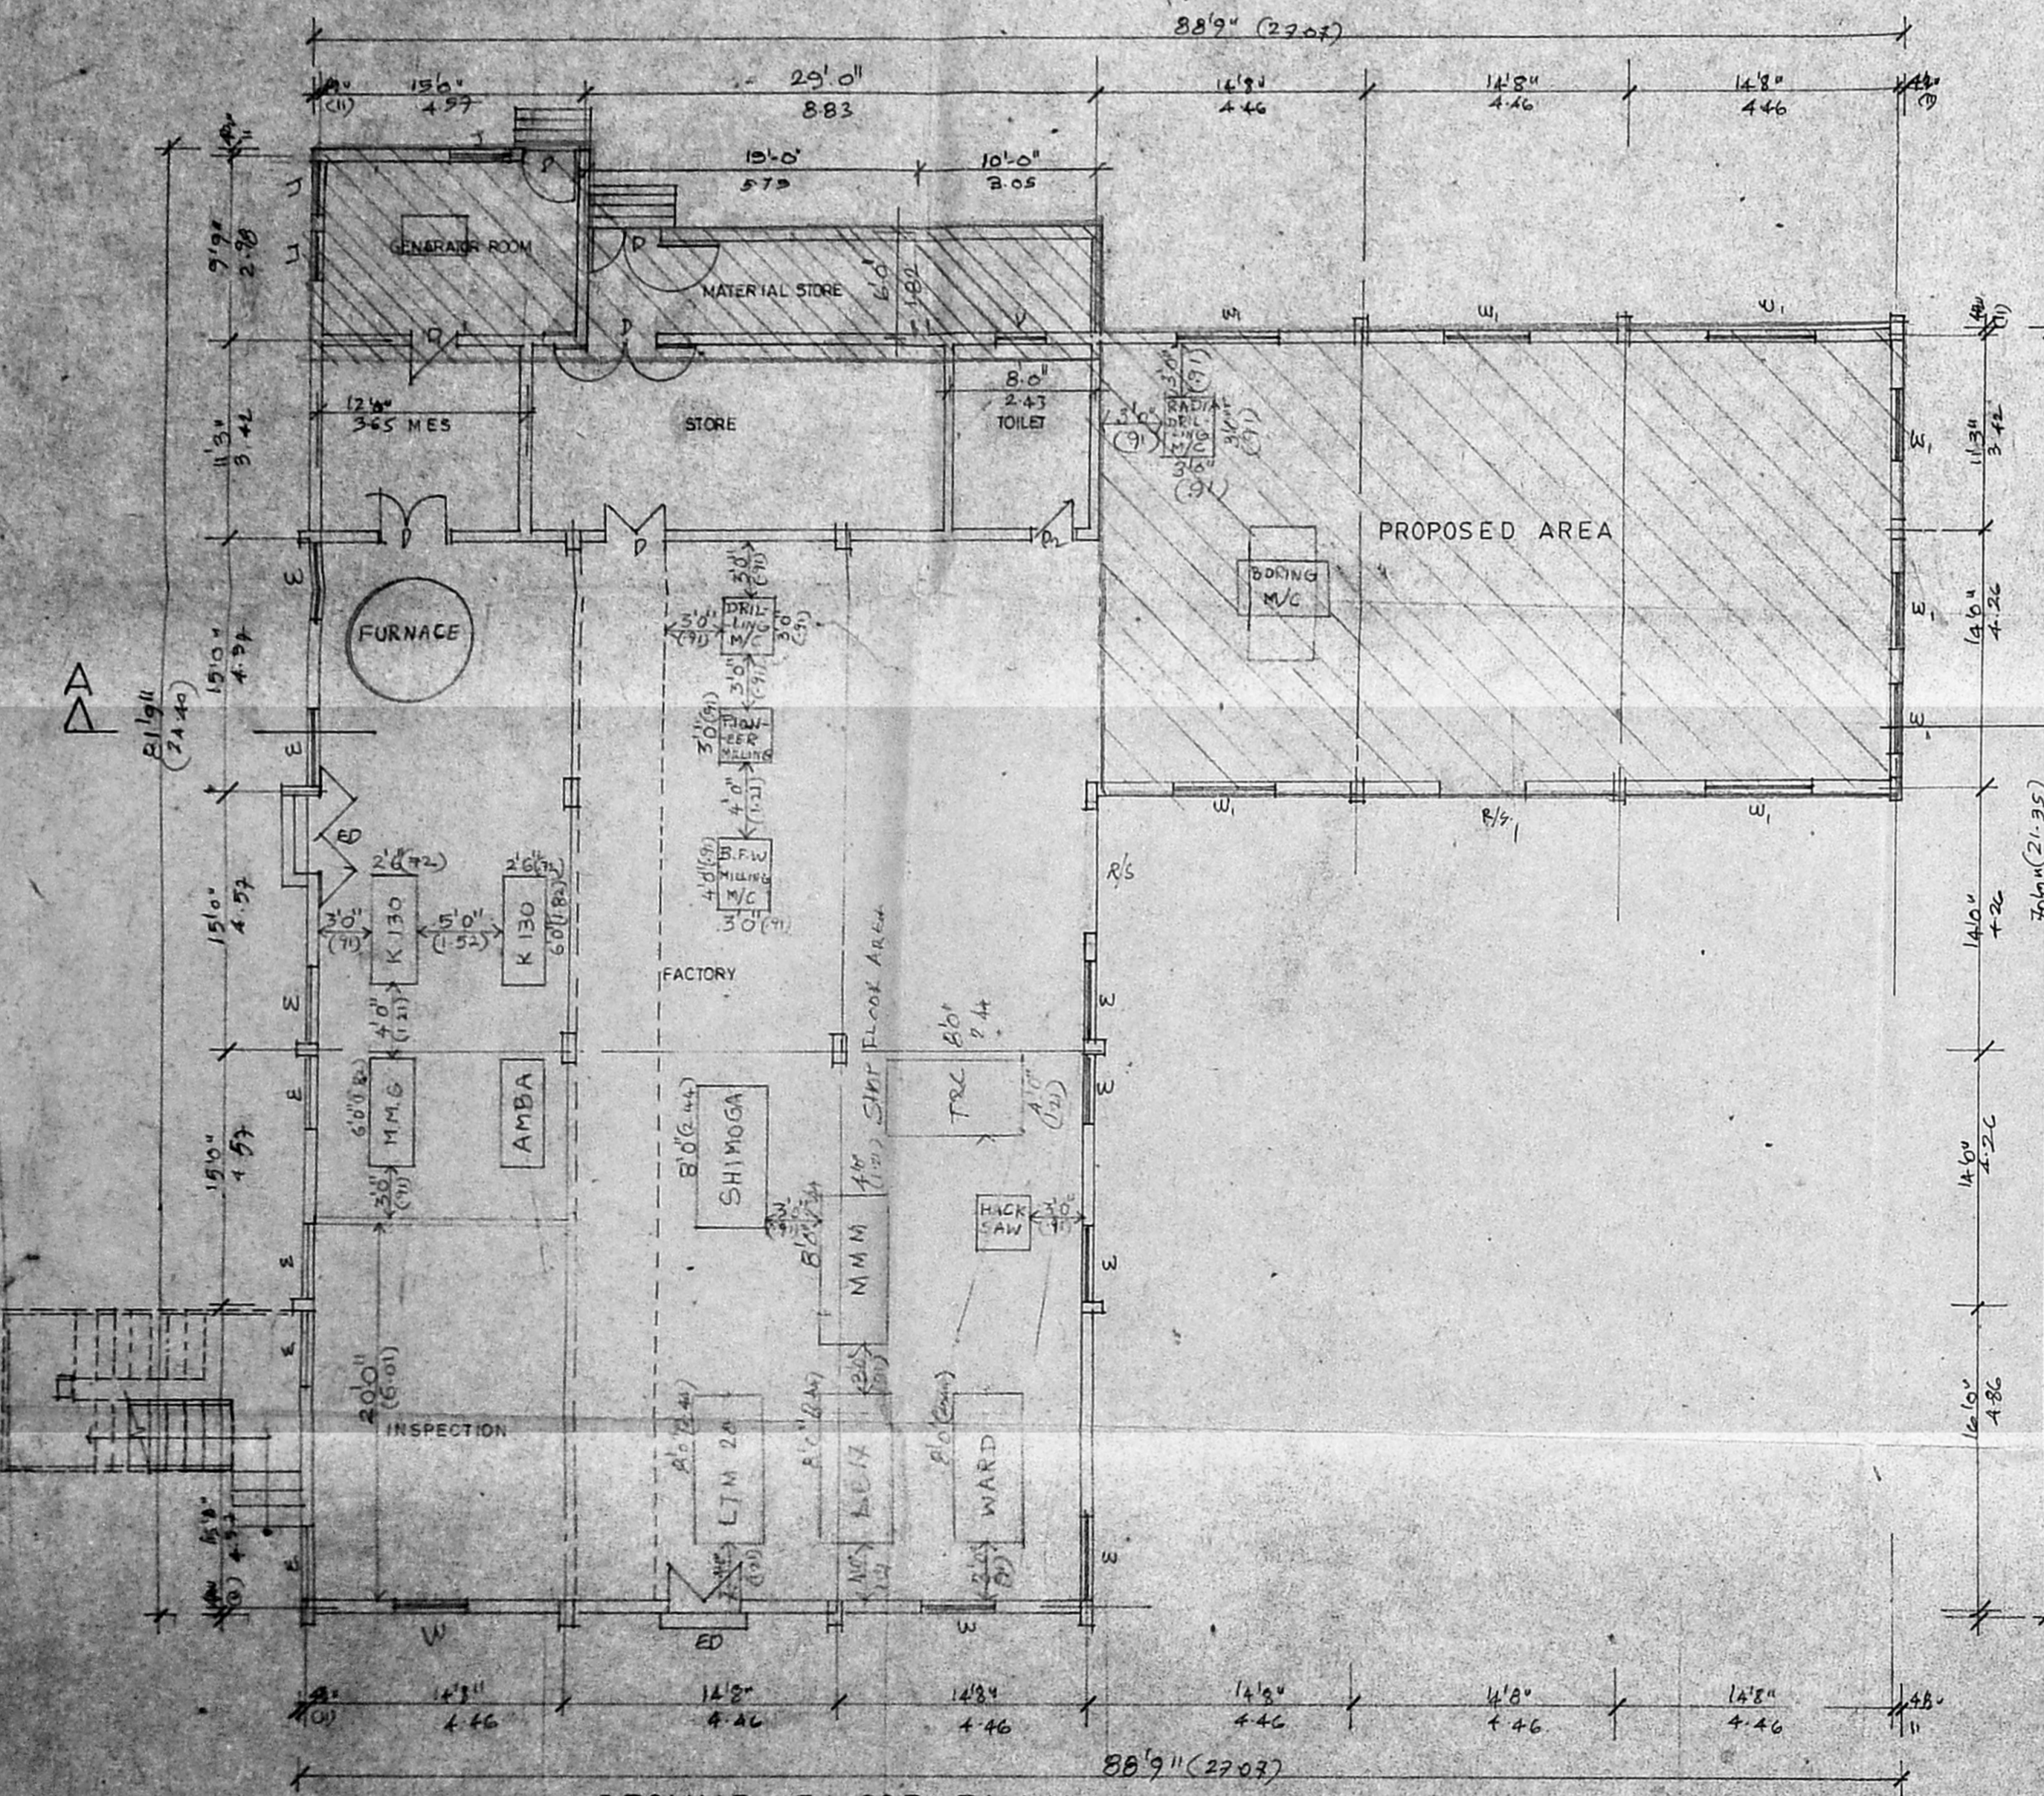

GROUND FLOOR PLAN

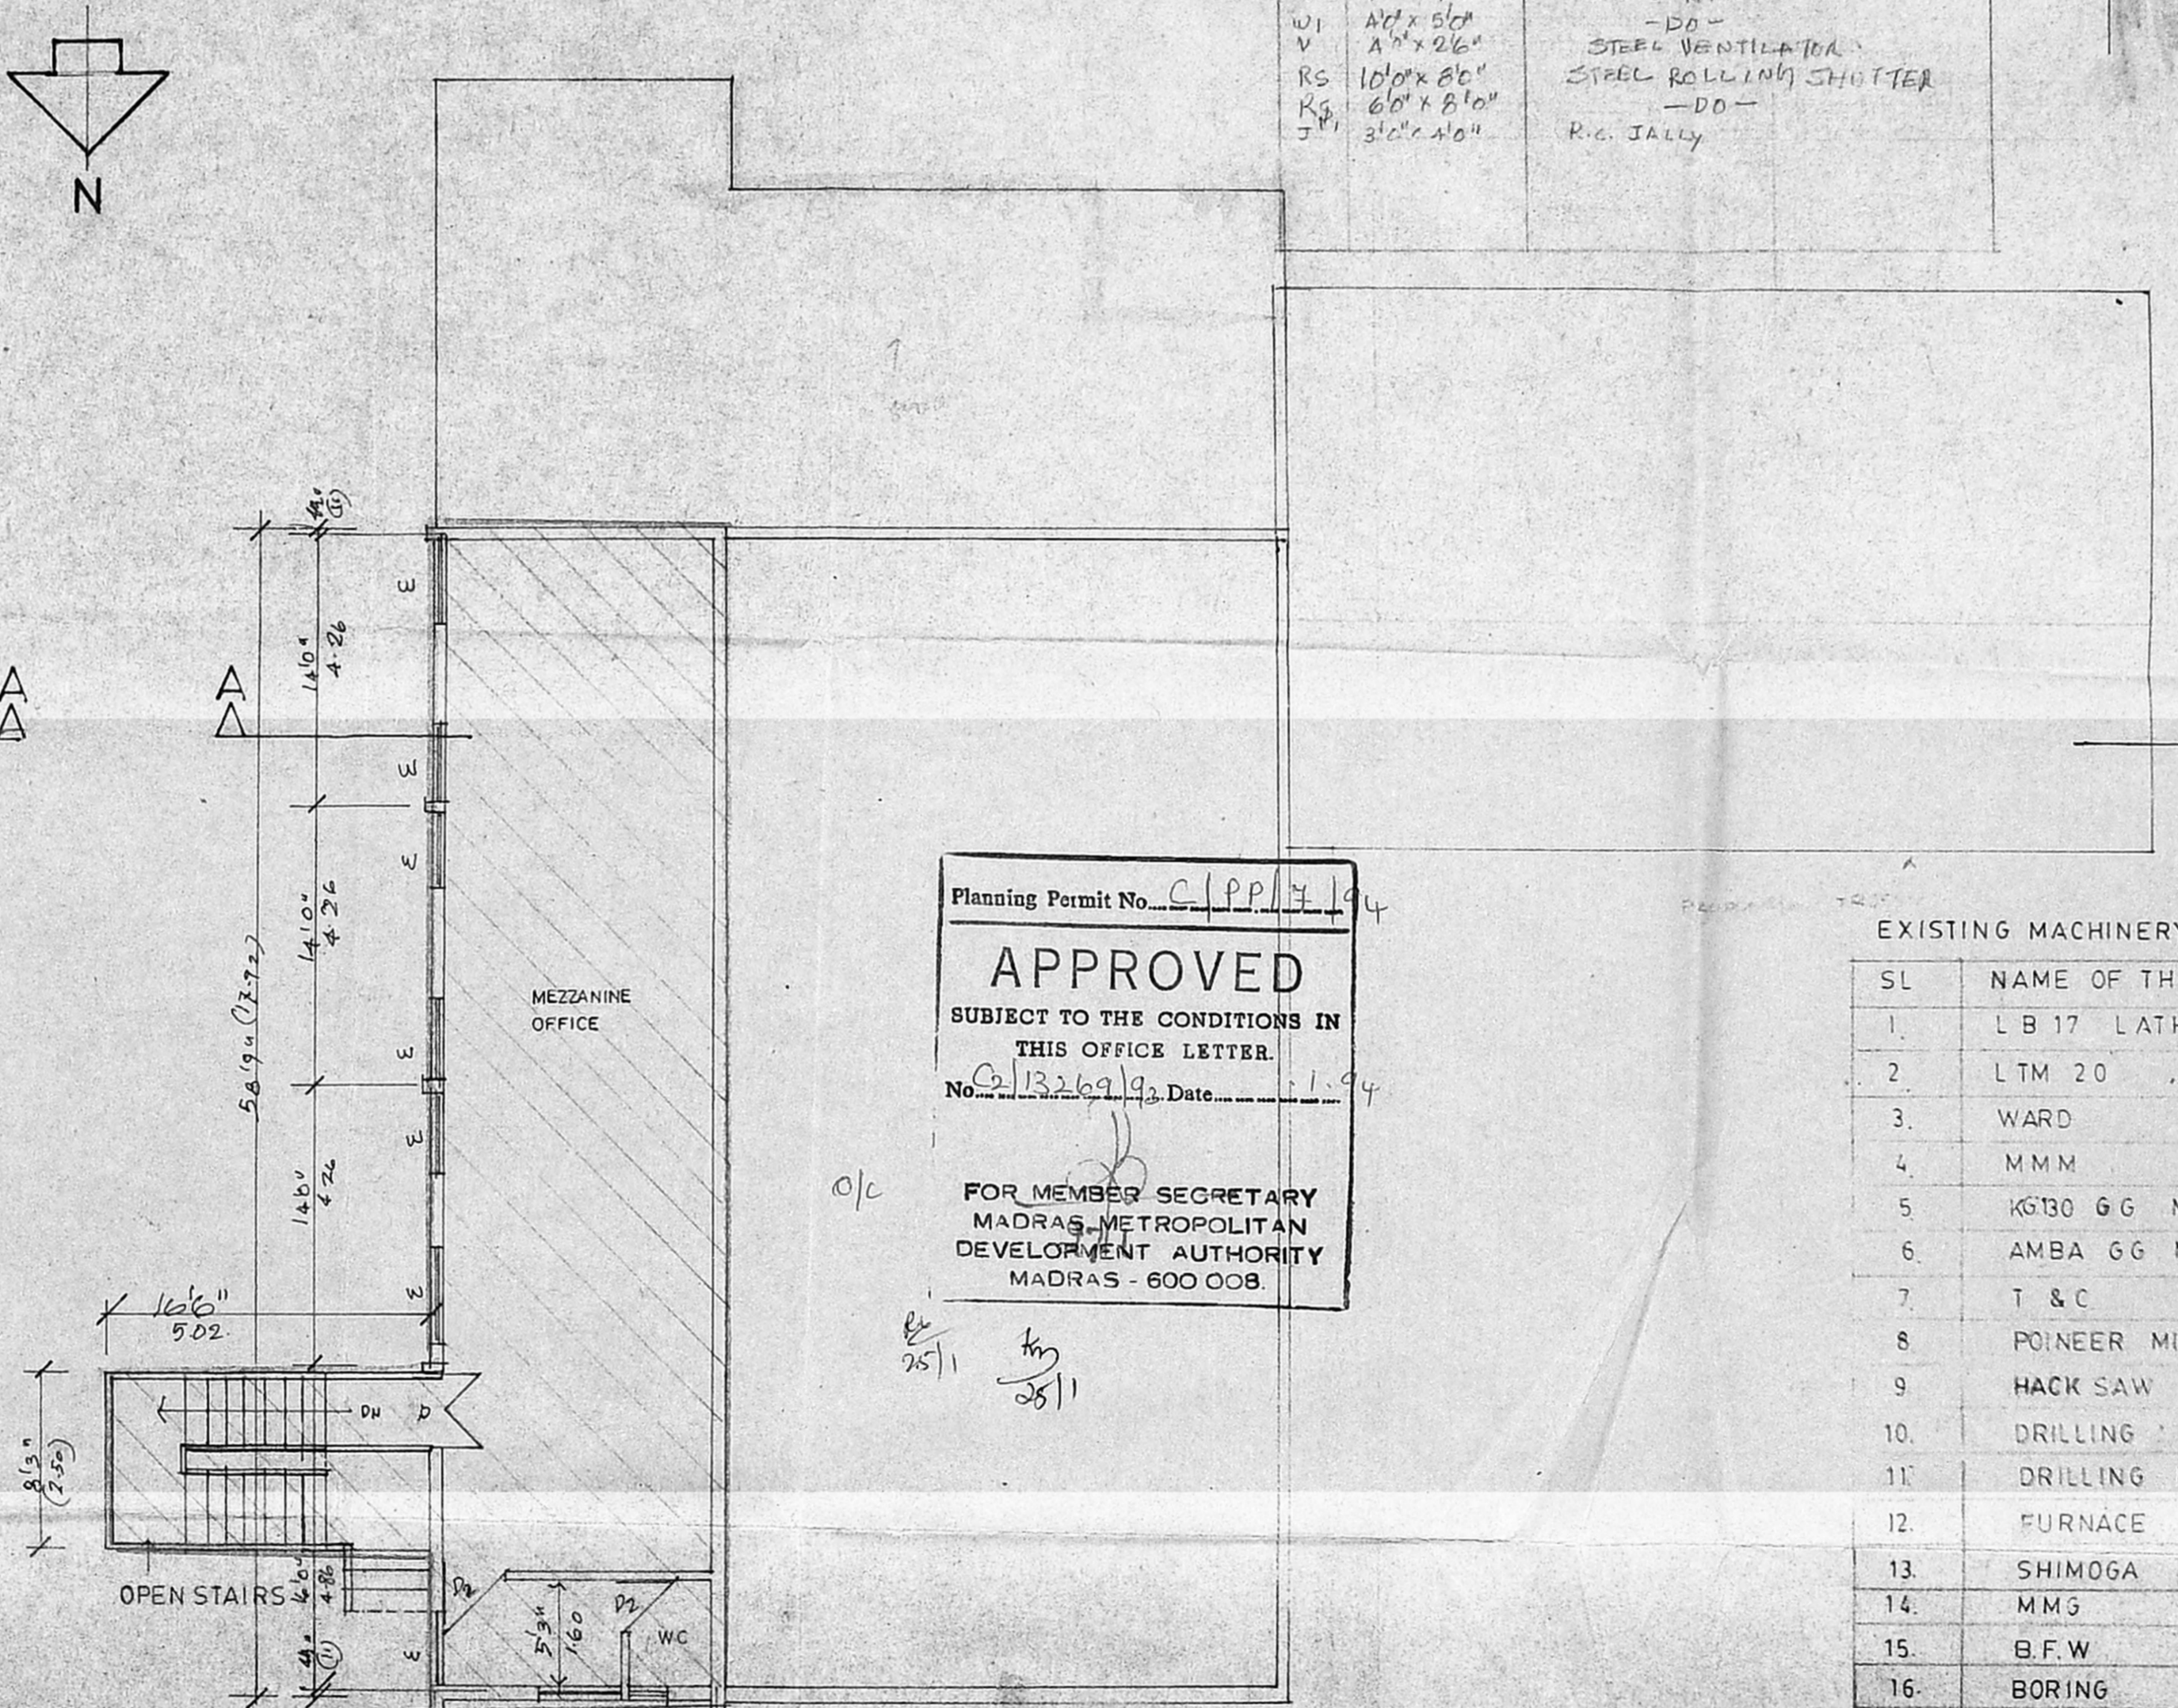

MEZZANINE FLOOR

Planning Permit No. C.P.P. 132/93
APPROVED
 SUBJECT TO THE CONDITIONS IN THIS OFFICE LETTER.
 No. 132/69/93 Date: 1.9.94
 FOR MEMBER SECRETARY
 MADRAS METROPOLITAN DEVELOPMENT AUTHORITY
 MADRAS - 600 008

EXISTING MACHINERY			
SL	NAME OF THE M/C	NO OF M/C	HP
1	LB 17 LATHE	2	100
2	LTM 20	1	50
3	WARD	1	50
4	MMM	1	20
5	KG 130 G.G. M/S	2	8.11
6	AMBA G.G. M/C	1	3.65
7	T & C	1	1.0
8	POINER MILLING M/C	1	50
9	HACK SAW	1	1.0
10	DRILLING	1	0.75
11	DRILLING M/C	1	1.80
12	FURNACE	1	15.00
13	SHIMOGA	1	4.00
14	MMS	1	3.00
15	B.F.W	1	7.50
16	BORING	1	7.50
TOTAL			93.92

PROPOSED MACHINERY HP			
SL	NAME OF THE M/C	NO OF M/C	HP
1	SLOTING MACHINE	1	1.0
2	HYDRAULIC SURFACE GRINDER	1	3.0
3	FURNACE	1	8.0
4	CENTERLESS GRINDER	1	5.0
TOTAL			17.0

AREA STATEMENT		
	sq ft	sq m
EX GROUND FLOOR	3132.50	291.12
EX MEZZANINE	1041.81	96.82
PRO. GROUND FLOOR	2097.12	194.90
TOTAL	6271.43	582.84

KEY PLAN
 NOT TO SCALE

PROPOSED ADDITION AND REGULARISATION TO THE EXISTING FACTORY FOR M/S. PRECE-GRIP (P.V.) LTD IN PLOT NO. 21, IN THE DEVELOPED SURVEY NO. 17/182 OF SEEVARAM VILLAGE PLOTS ESTATE FOR ELECTRICAL ELECTRONICS & INSTRUMENT INDUSTRIES NEAR ADYAR

SCALE: 1" = 8'0"
 DATE: 14.1.92
 JOB NO:
 DRG NO: 01

OWNERS SIGNATURE

Nataraj
 V. S. NATARAJ, M. ARCH
 ARCHITECT, LICENSED SURVEYOR
 CLASS - I, NO. 144
 82 C. P. RAMASWAMY ROAD,
 MADRAS - 600 008
 LIC. NO. 519183 OR

NATARAJ & VENKAT ARCHITECTS
 62 C. P. RAMASWAMY ROAD
 MADRAS - 600018