




MMDA 'C' / P.P. 10 /
 C.N. 22/14238/53 /
 Amt.
 Scrutiny: 5/5 Y1 R.P.H.
 PART I 18/4/54
 PART II 23/5
 23/5
 AP DP

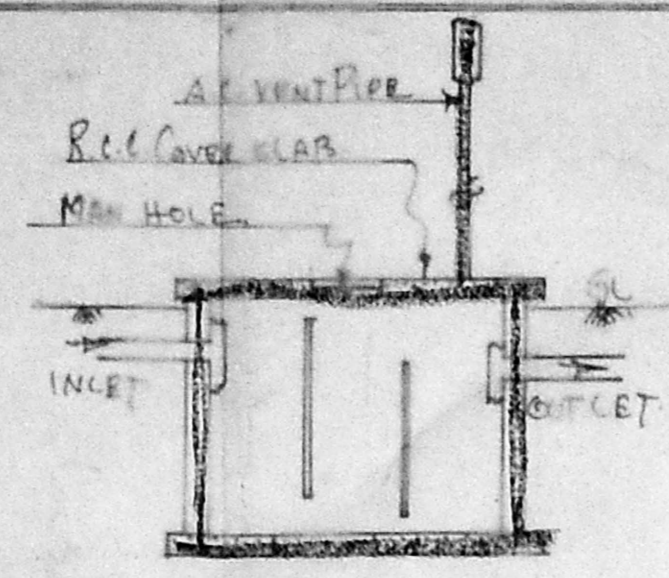

SEPTIC TANK DETAILS

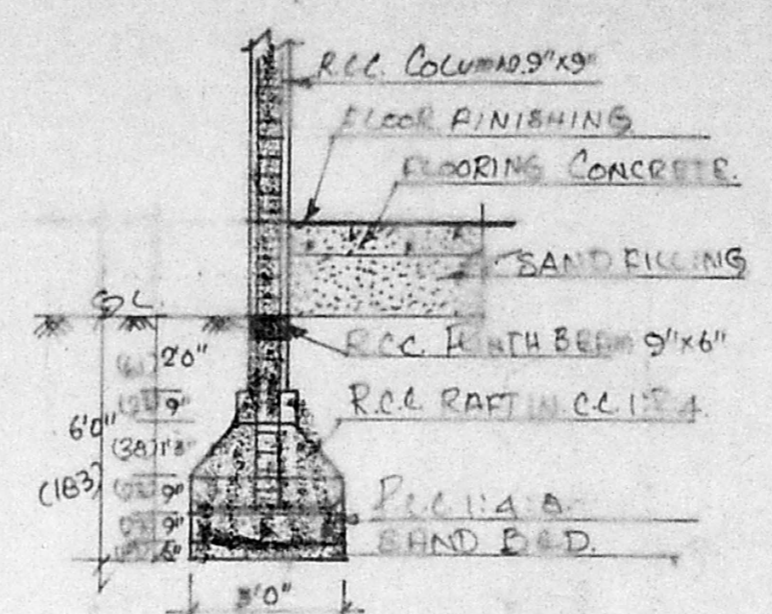


FOUNDATION DETAILS

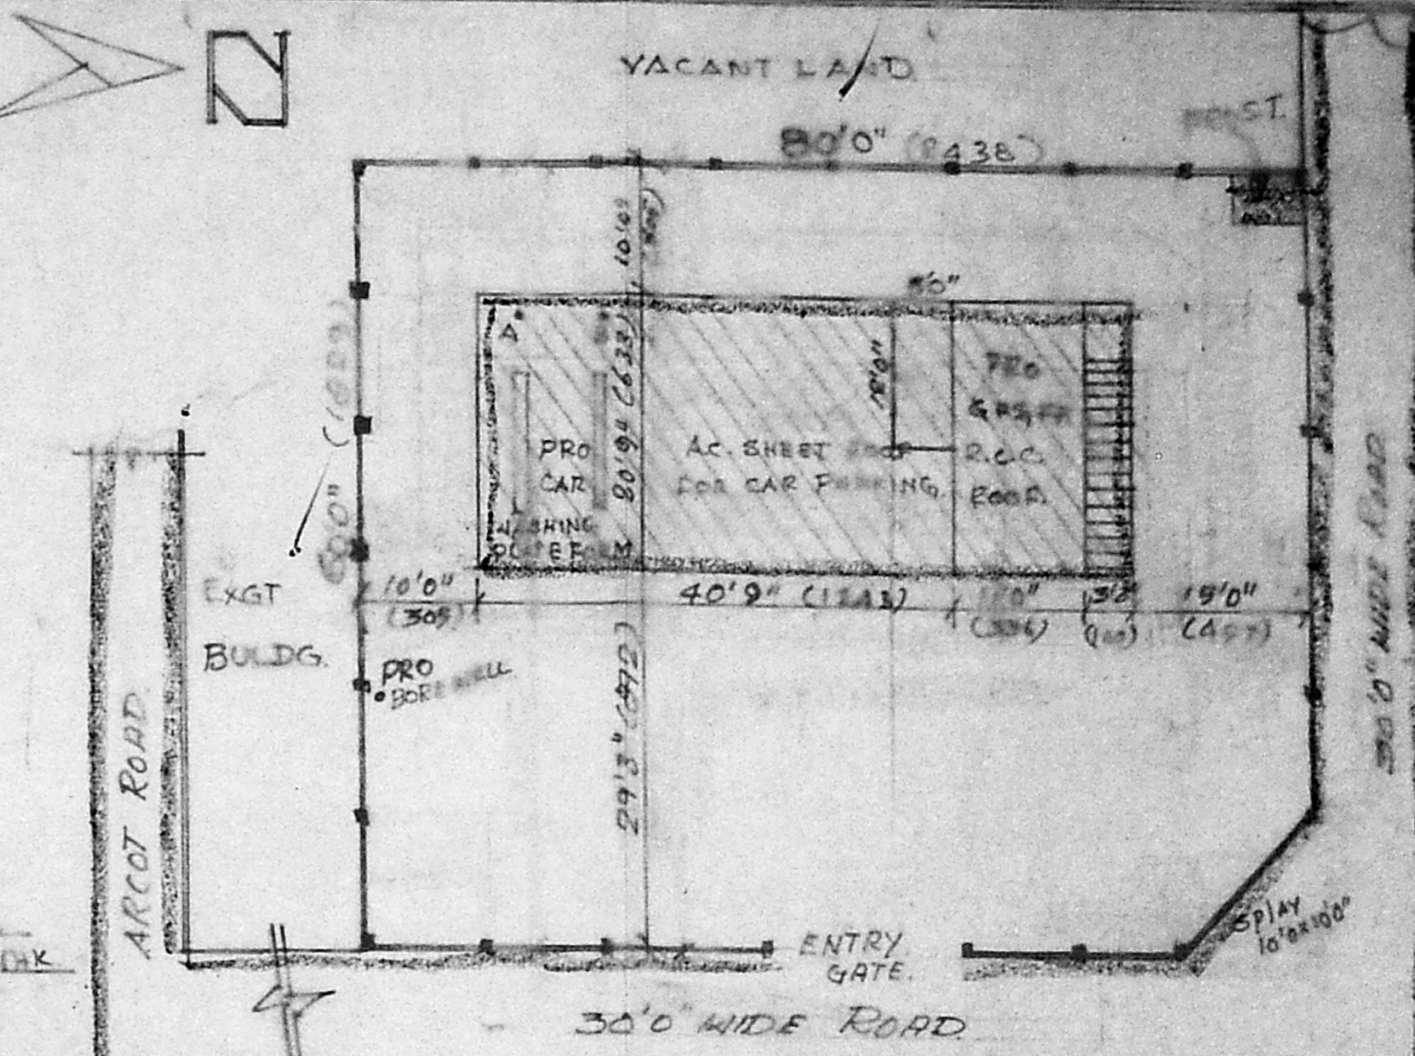


EXTENT AREA IN IN SQ. FT. SQ.M. SITE PLAN SCALE 1 IN 160"

Planning Permit No. C/PP/56/94
APPROVED
 SUBJECT TO THE CONDITIONS IN THIS OFFICE LETTER.
 No. C/14238/95 Date. 11.7.94
 FOR MEMBER SECRETARY
 MADRAS METROPOLITAN
 DEVELOPMENT AUTHORITY
 MADRAS 600 008

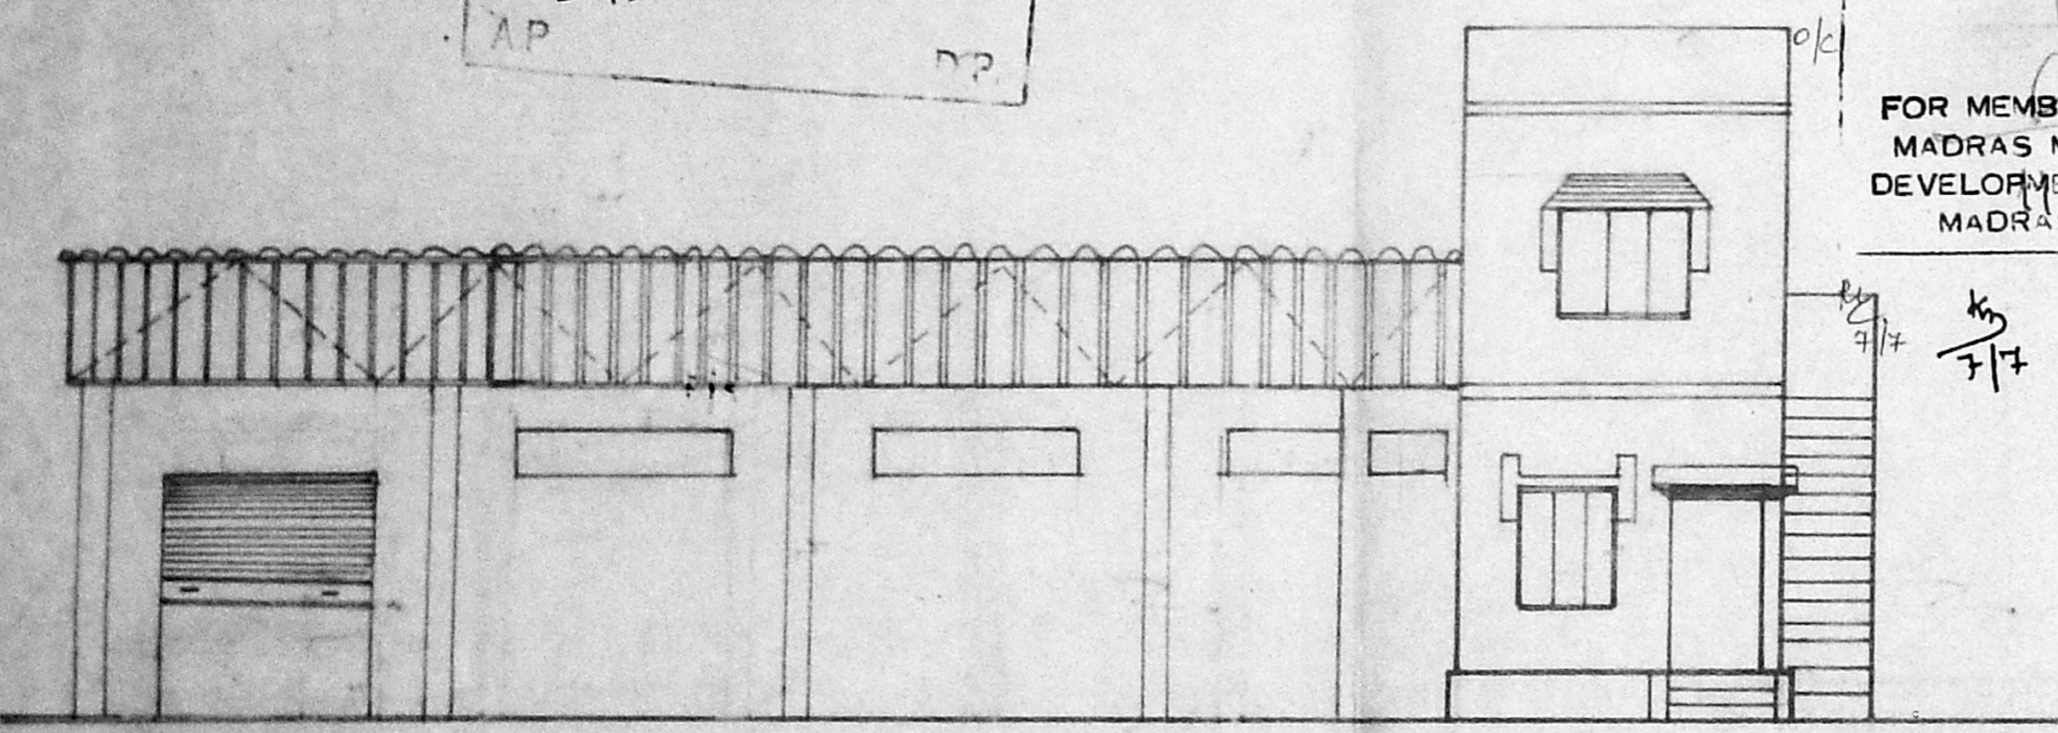

FRONT ELEVATION

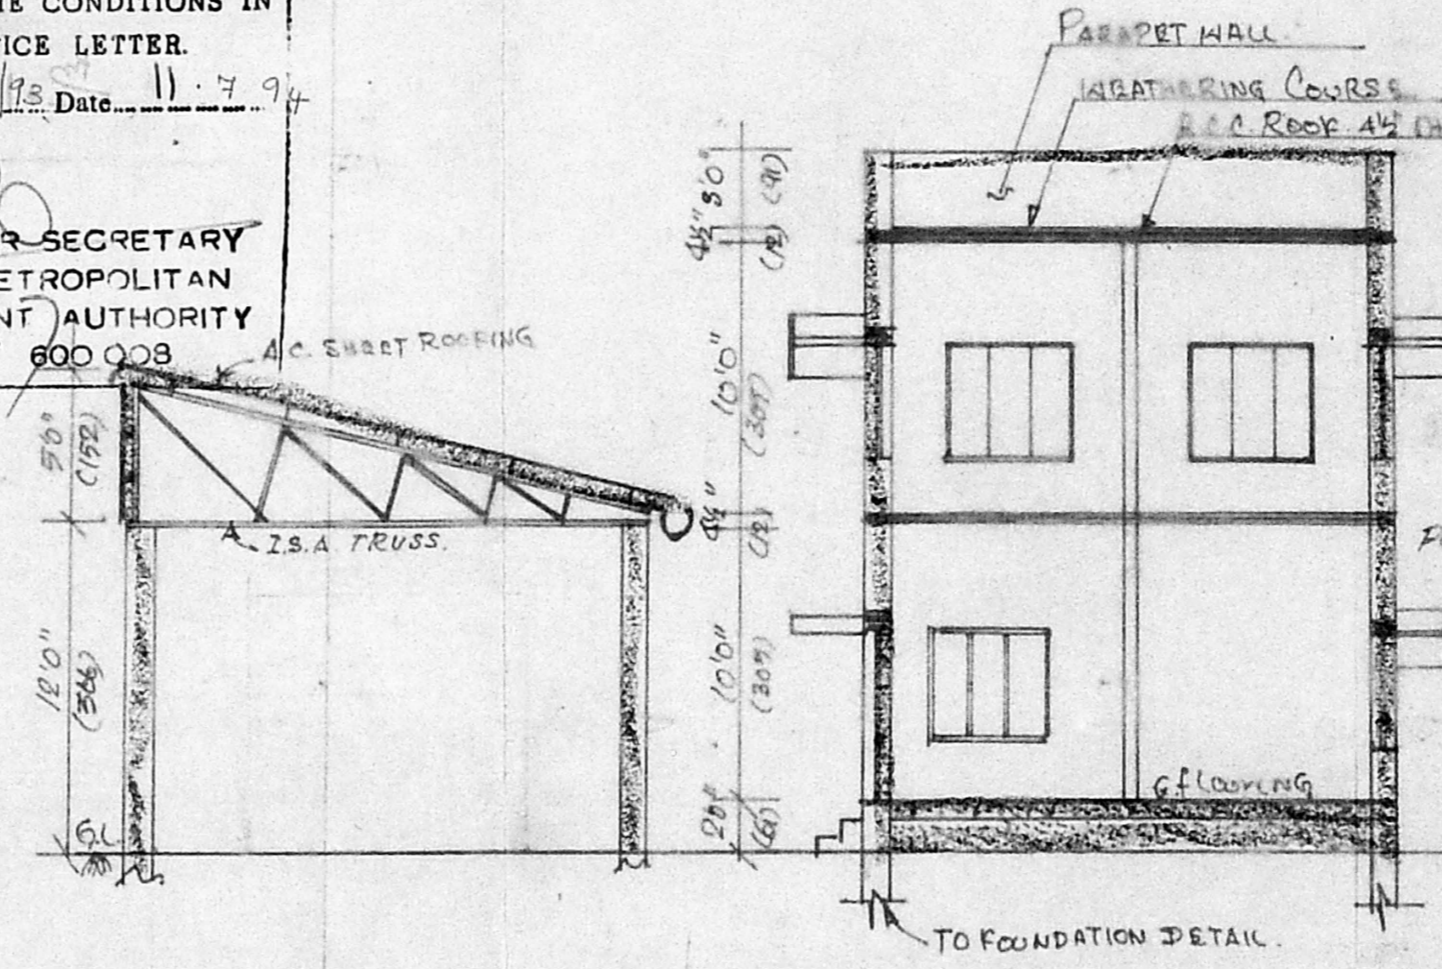

SECTION ON X-X

SECTION ON Y-Y


AREA	IN SQ. FT.	IN SQ. M.	JOINERIES	AREA	NO.
SITE AREA	4800	446.40	ENTRANCE GATE	10'0" x 6'0"	5.49 x 183
AREA OF WASHING PLATFORM & CAR PARKING	846	78.68	D. DOOR	3'3" x 6'6"	100 x 198
AREA OF G.FLOOR & TOILET	228	21.20	D. DOOR	3'0" x 6'6"	91 x 198
AREA OF F. FLOOR	228	21.20	D. DOOR	2'6" x 6'6"	75 x 198
COVERAGE	247		OP. OPENING	3'0" x 6'6"	91 x 198
F.S.I.	0.28		V. VENTILATOR	6'0" x 2'0"	183 x 61
			J. JOLLY WORKS	15'0" x 2'0"	457 x 61
			W. WINDOW	4'6" x 4'6"	137 x 137
			W. WINDOW	4'0" x 4'6"	122 x 137
			ROLLING SHUTTER	10'0" x 10'0"	305 x 305

INDEX


- SITE BOUNDARY: [Symbol]
- ROAD/STREET: [Symbol]
- PRO. CONSTA. [Symbol]

MACHINERY DETAILS

(A) CAR WASHER WITH LIFT	2 HP
(B) COMPRESSOR	3 HP
TOTAL	5 HP

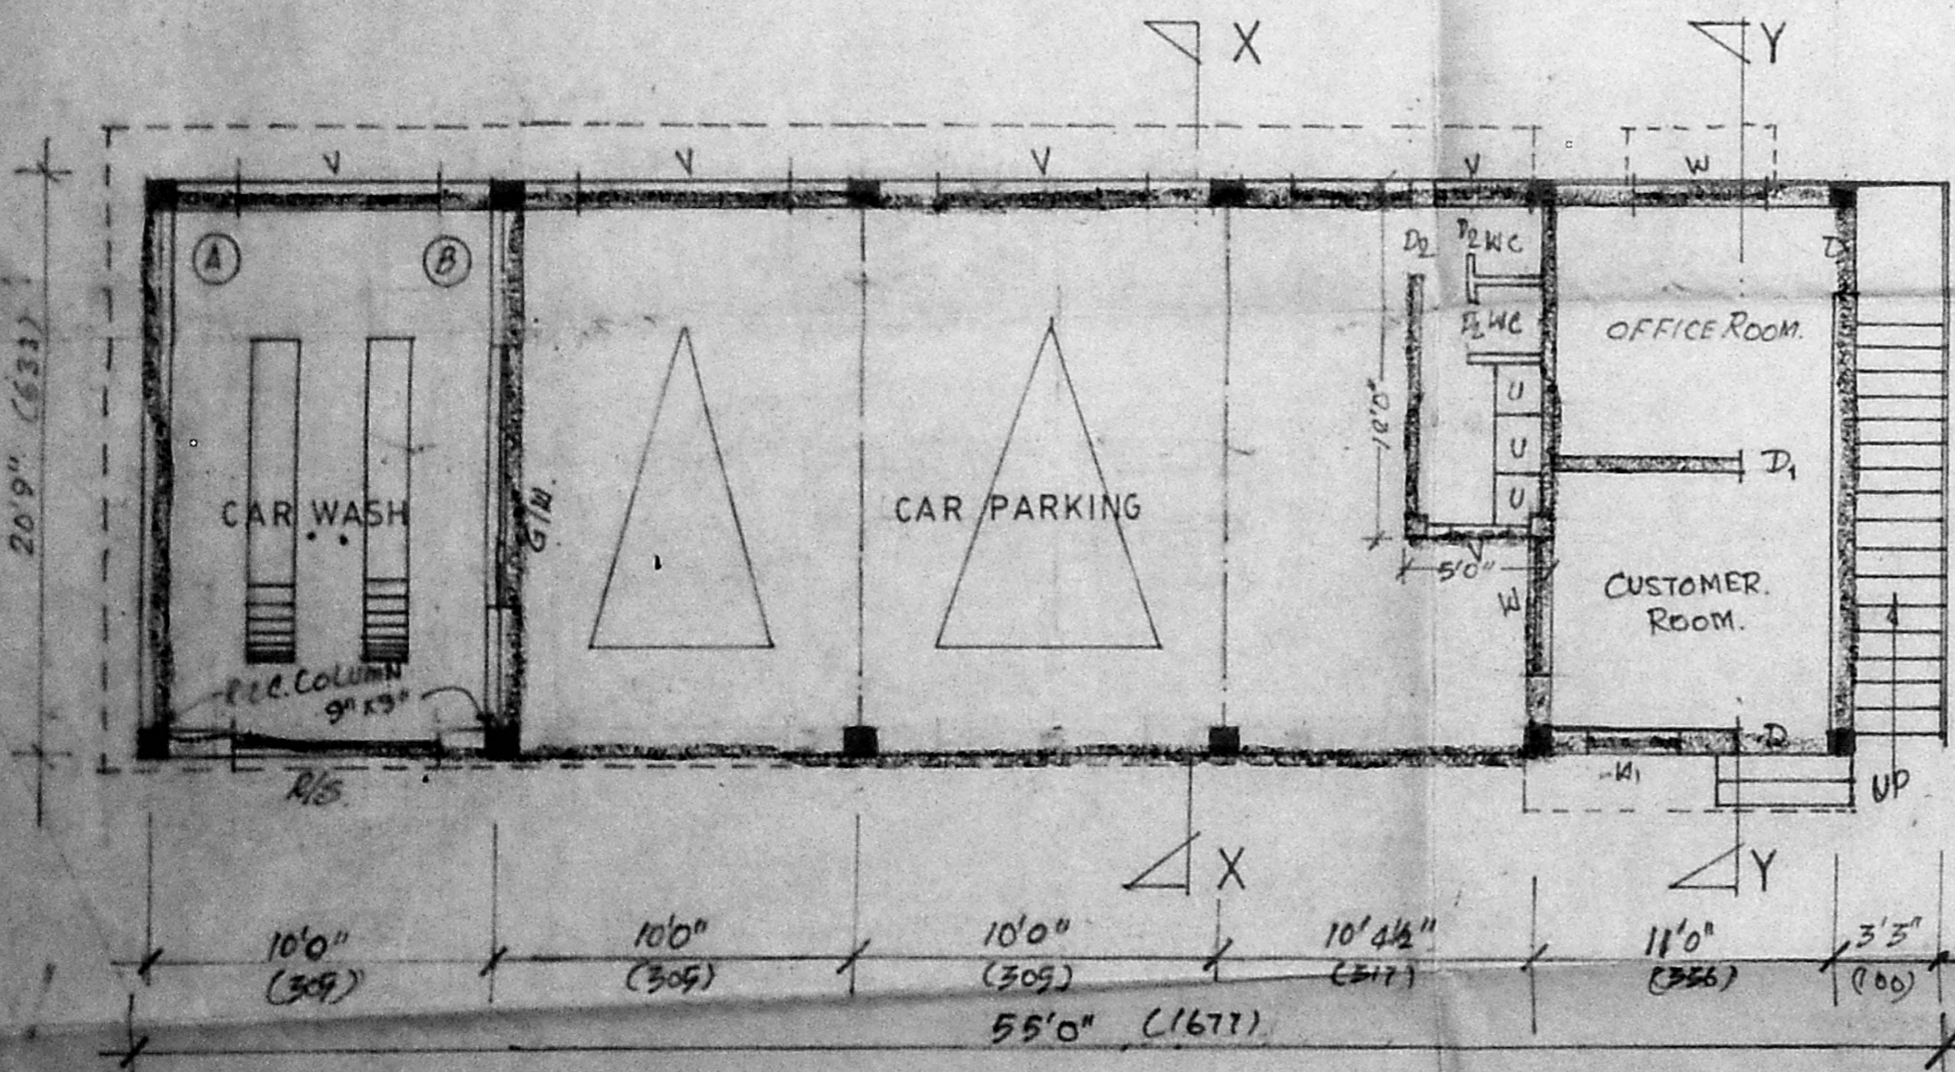

GROUND FLOOR PLAN

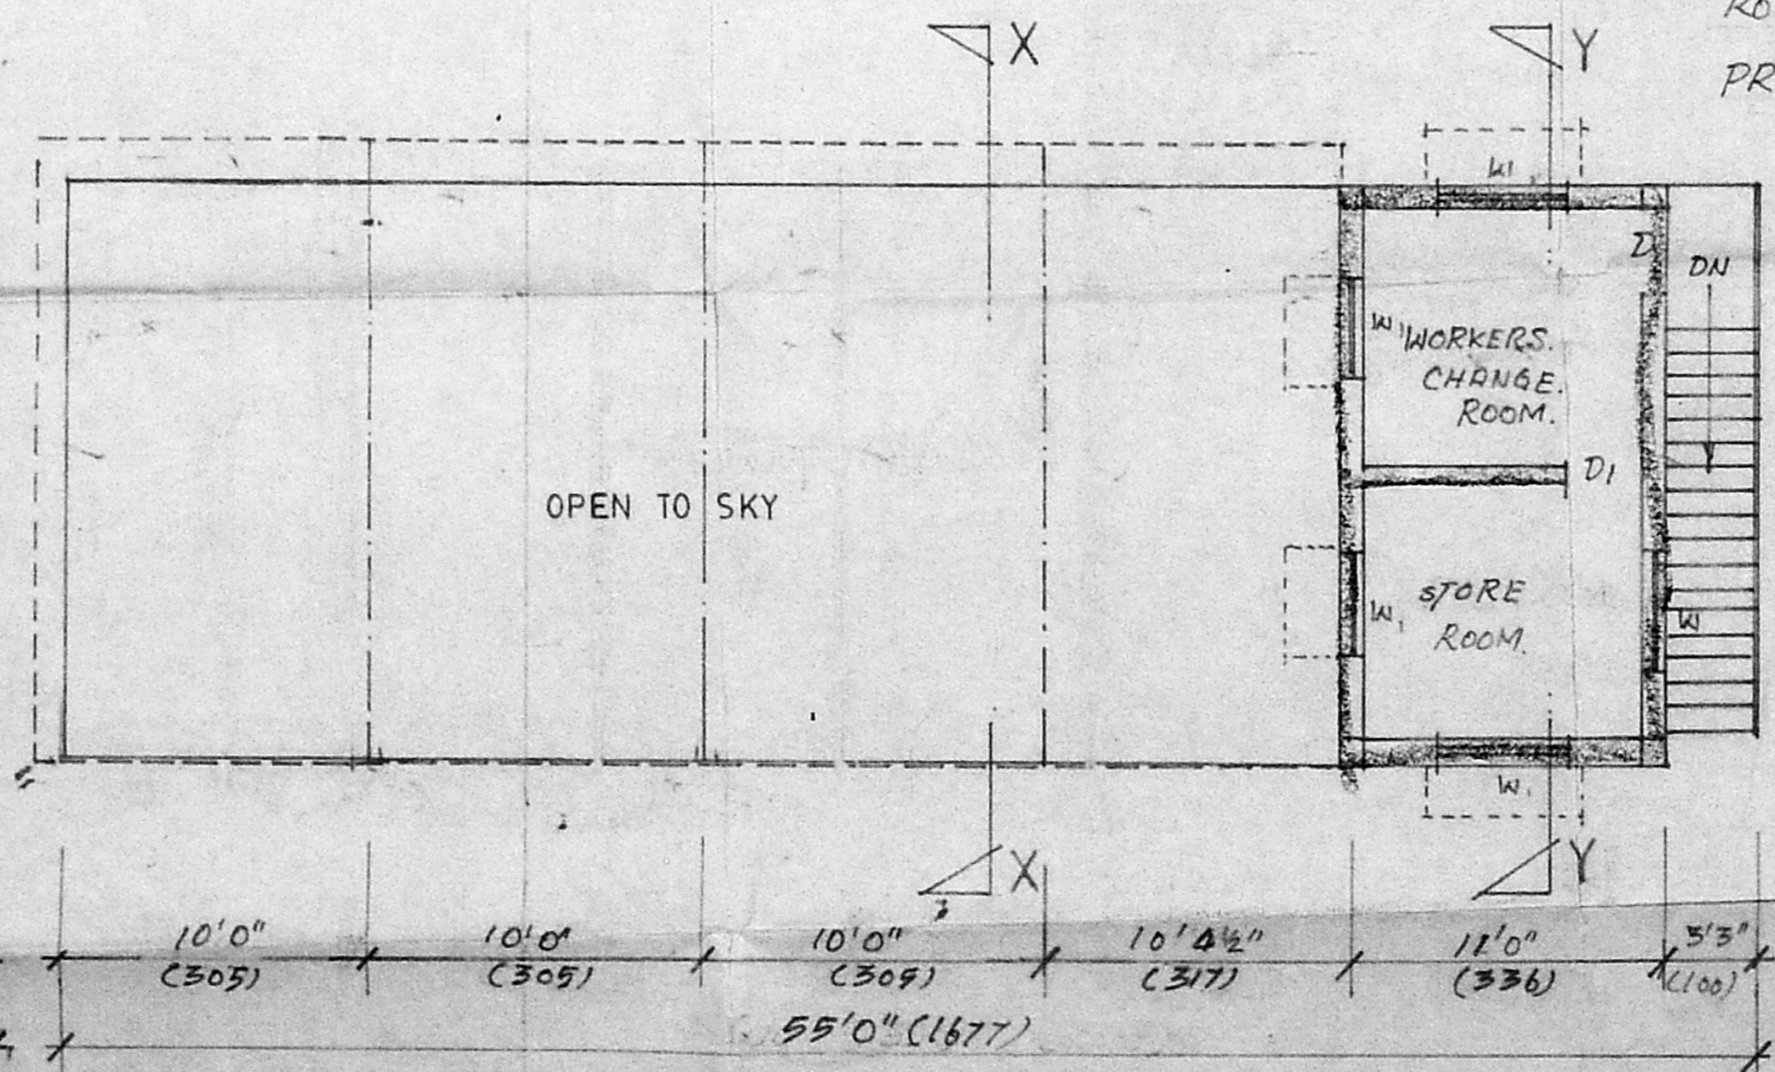

FIRST FLOOR PLAN

PLAN SHOWING THE PROPOSED SERVICE STATION, IN S.NO 83, NO.101, VALASARAVAKKAM VILLAGE, VALA SARAVAKKAM PANCHAYAT, SAIDAPET TALUK, CHENGAI M.G.R. DISTRICT.

SCALE 1:50 1:100 1:200

A. S. Srinivasan
 owner/applicant

P. Saminathan
 P. SAMINATHAN, D.C.E.,
 Licensed Surveyor, Corporation of Madras.
 REG. NO. 334,
 No. 44, Nalleshambal Mudali Street,
 TRIPLIKKE, MADRAS-600 005