




FRONT ELEVATION

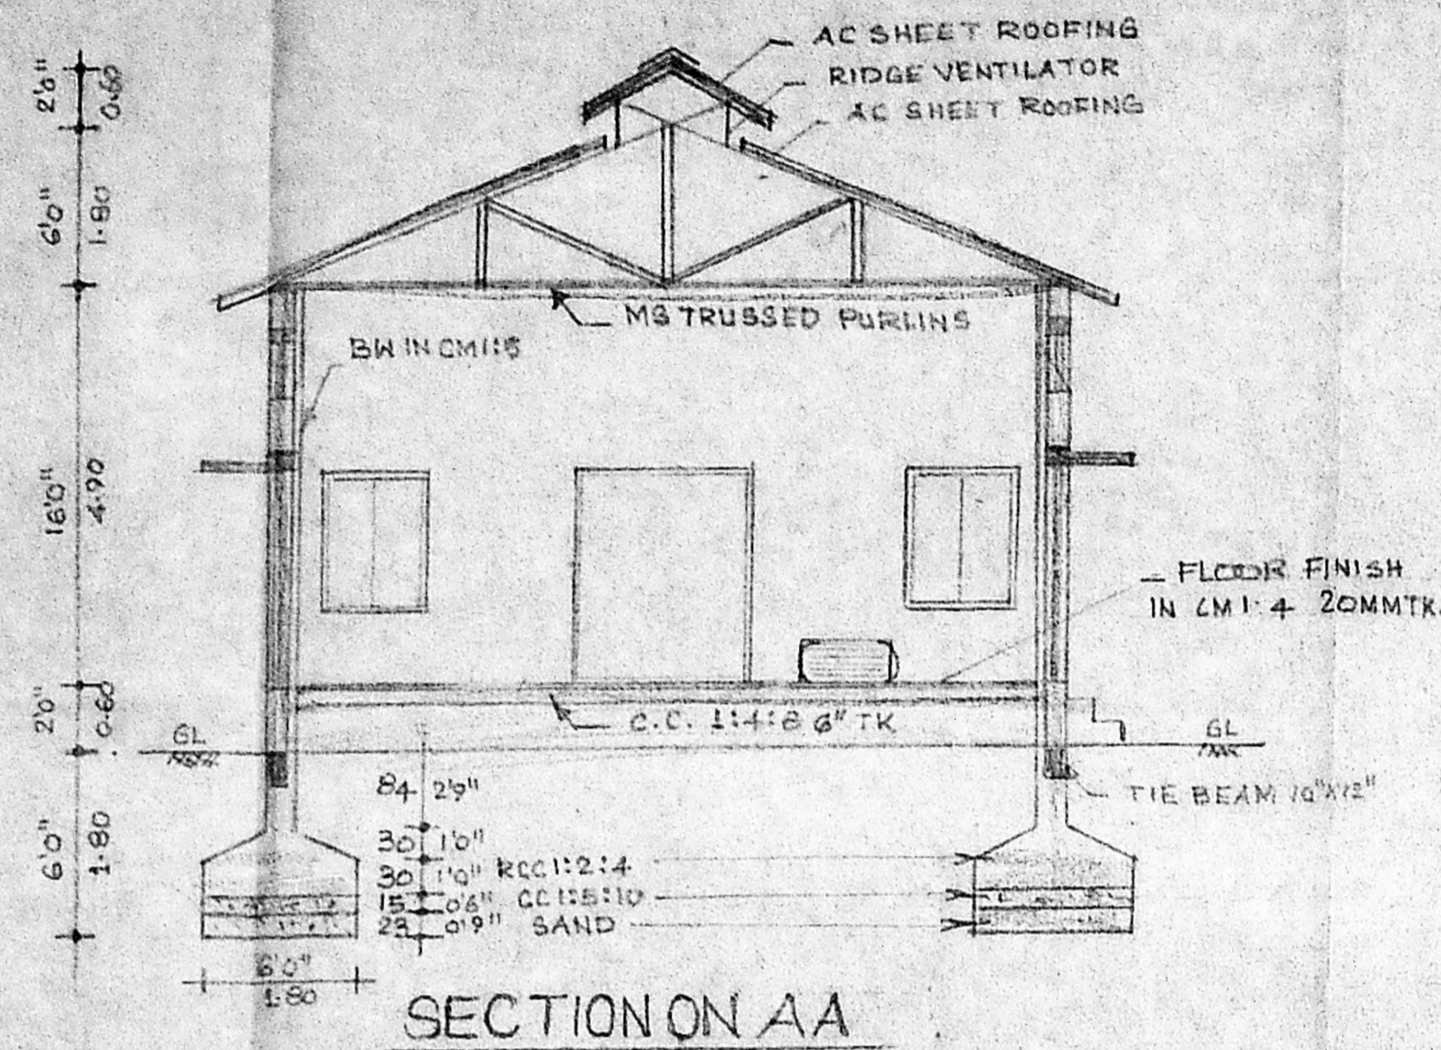


SECTION ON AA

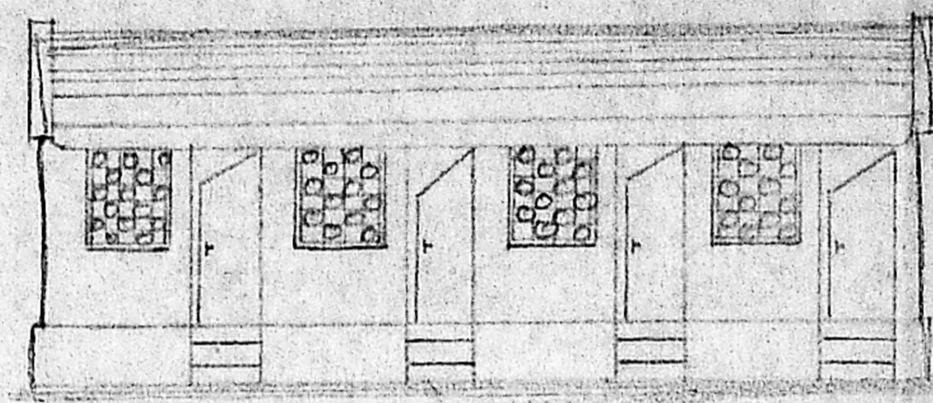


FRONT ELEVATION

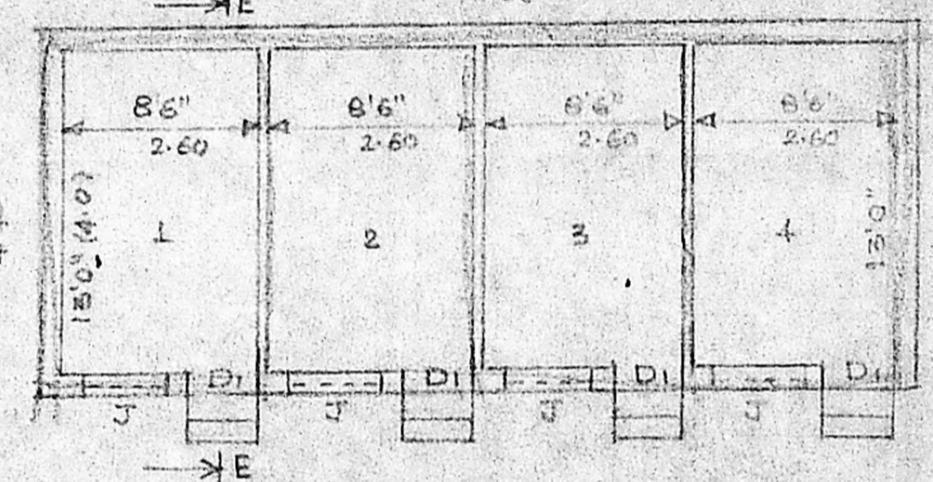

PRO. WORKERS REST SHED PLAN

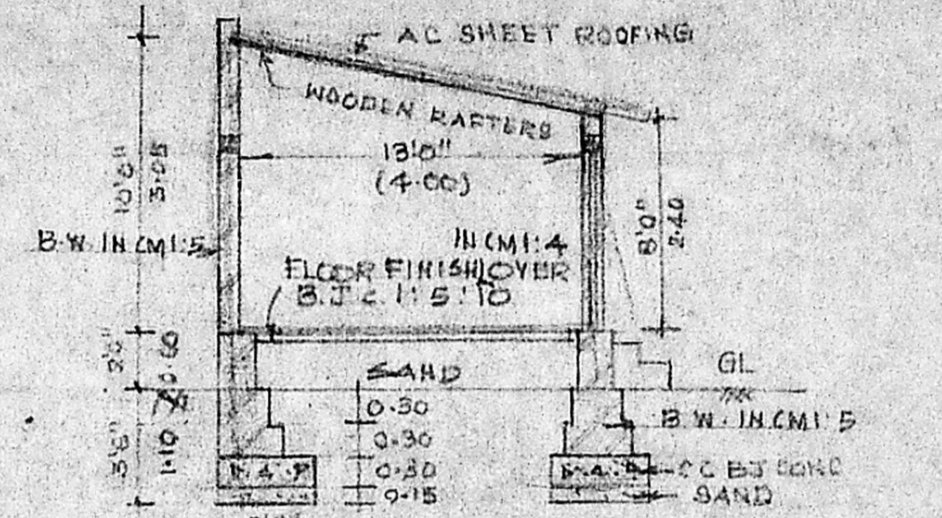


SECTION ON EE

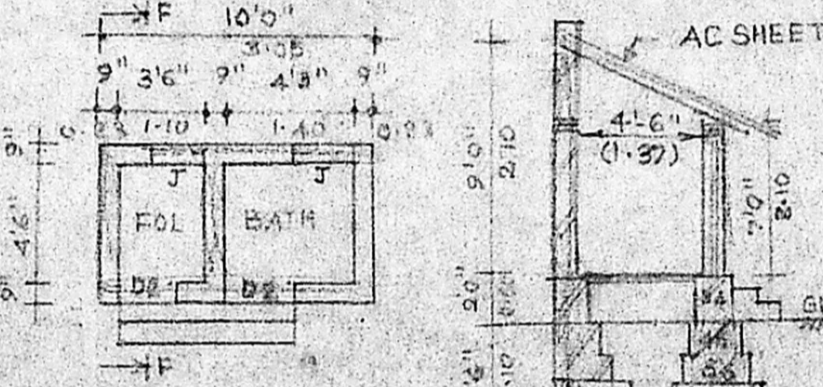

EX. BATH & TOILET PLAN


SECTION ON FF

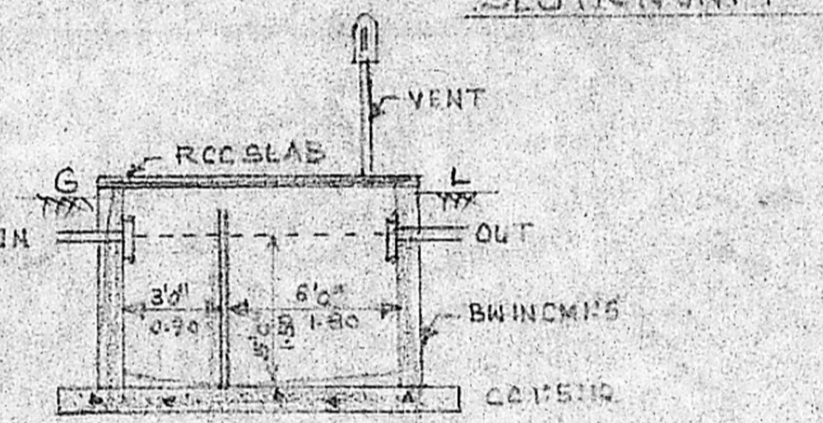


SEPTIC TANK DETAILS

MMDA 'C' / PP NO. /
 C.N. No. 7524/93
 Assst. Secretary: [Signature]
 PART I [Signature]
 PART II [Signature]
 AP 5/8 D.P.

R.P dt
16/7/83

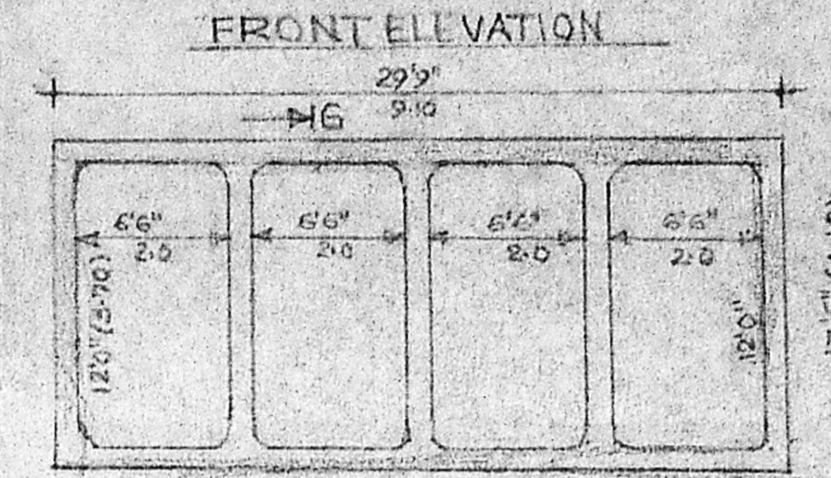


FRONT ELEVATION

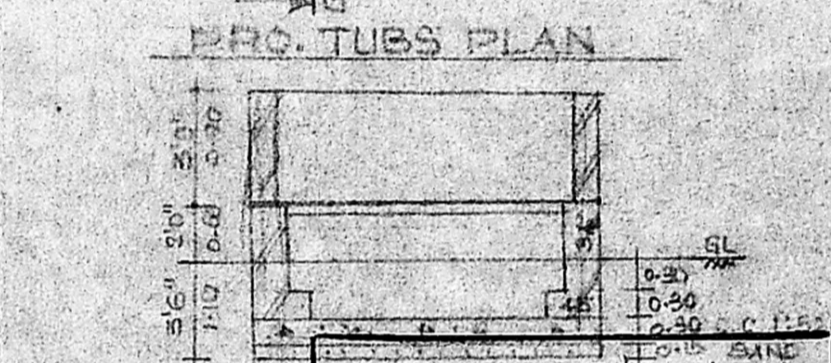


PRO. TUBS PLAN


Planning Permit No. C.P.P. 188/93
APPROVED
 SUBJECT TO THE CONDITIONS IN THIS OFFICE LETTER.
 No. C. 17524/93 Date: 8-7-83
 FOR MEMBER SECRETARY
 MADRAS METROPOLITAN
 DEVELOPMENT AUTHORITY
 MADRAS 600 008

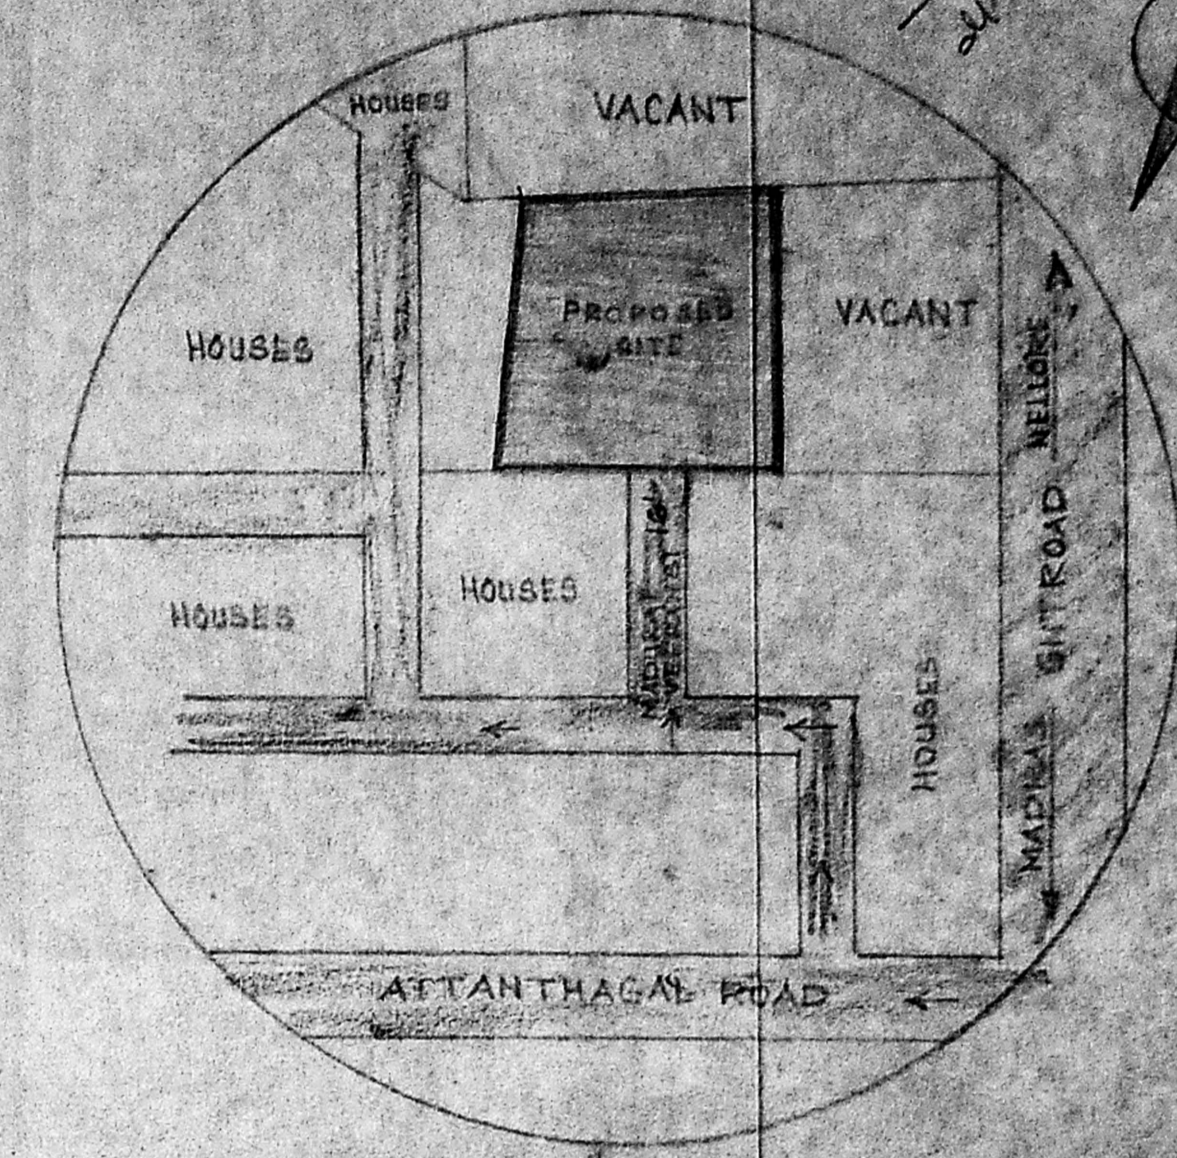


KEY PLAN NOT TO SCALE

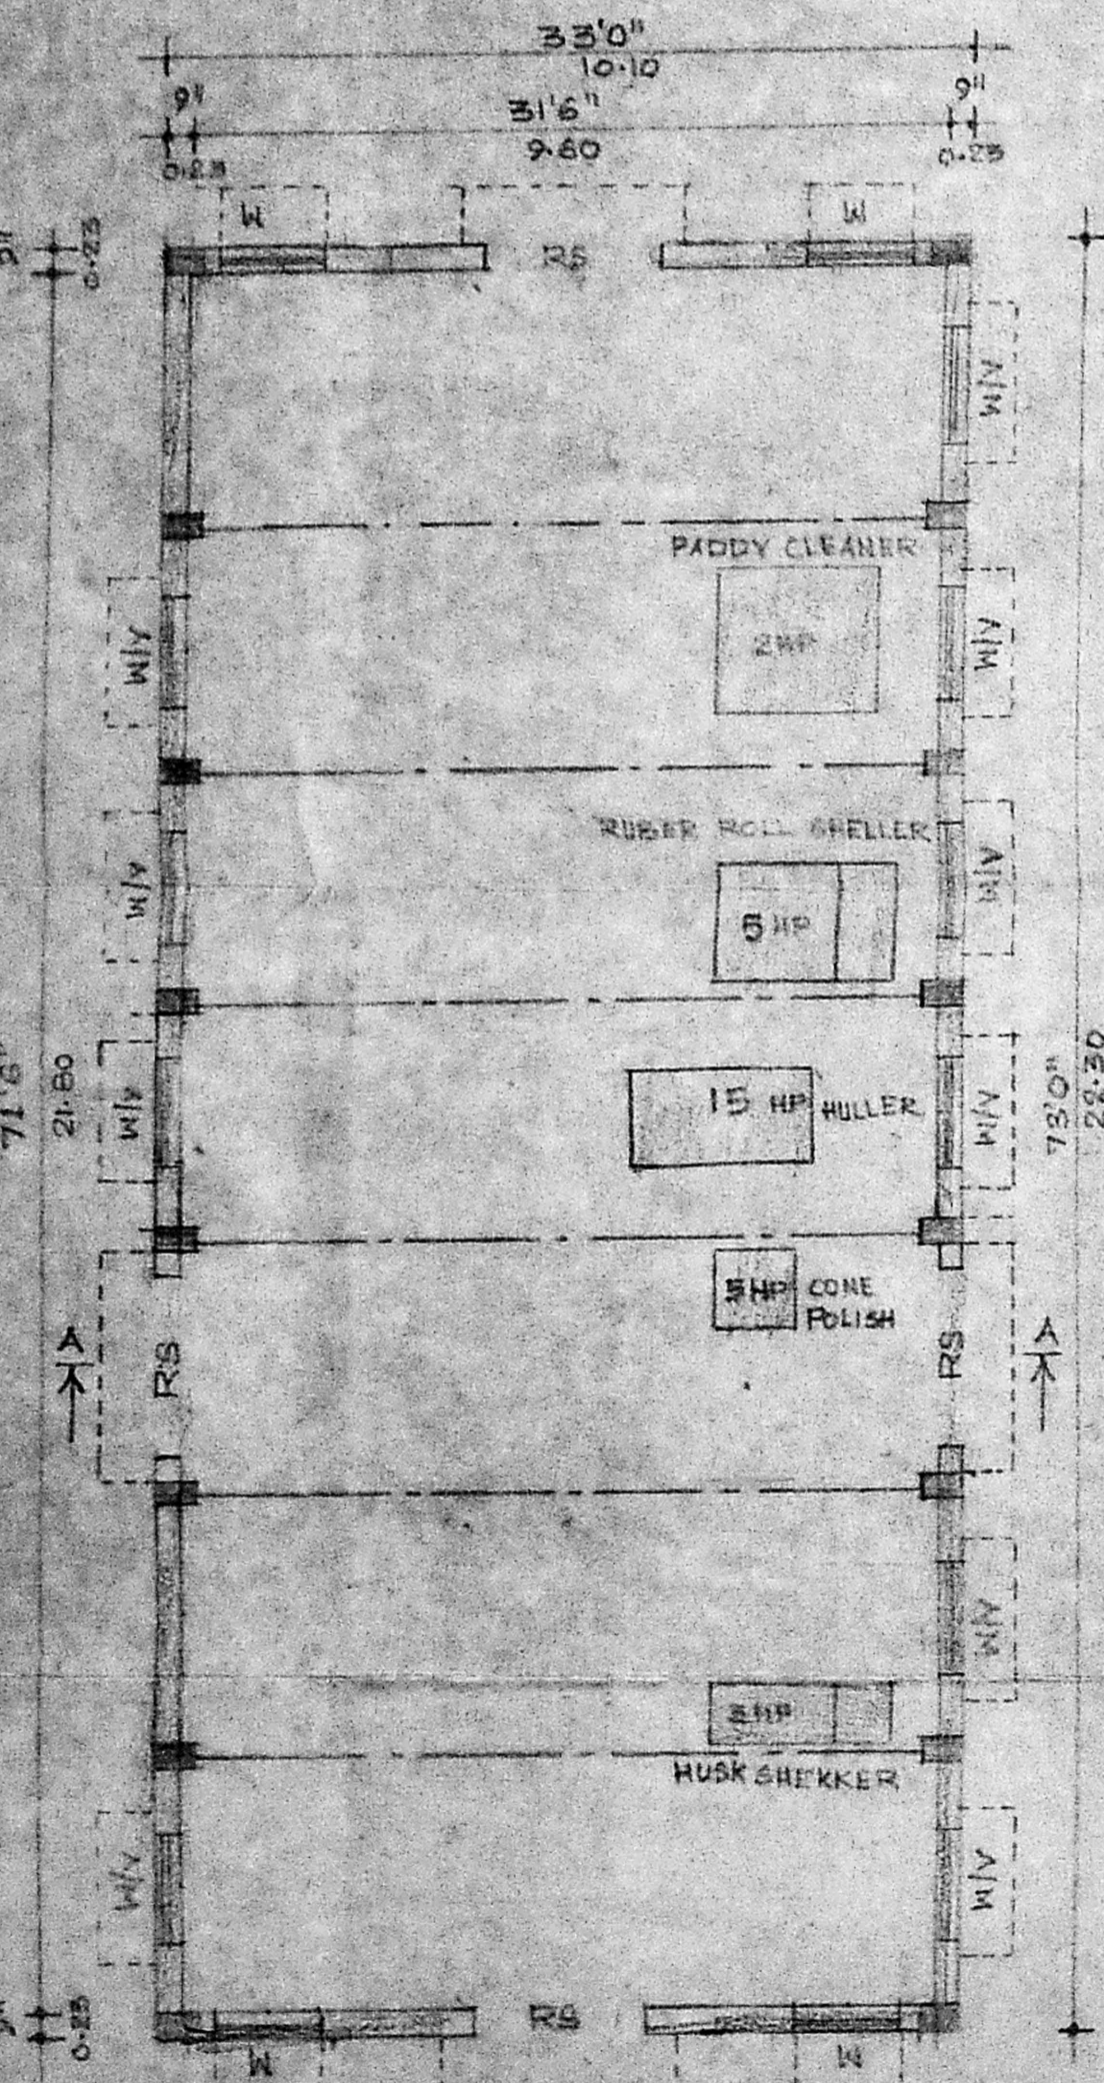


PLAN OF MODERN RICE MILL

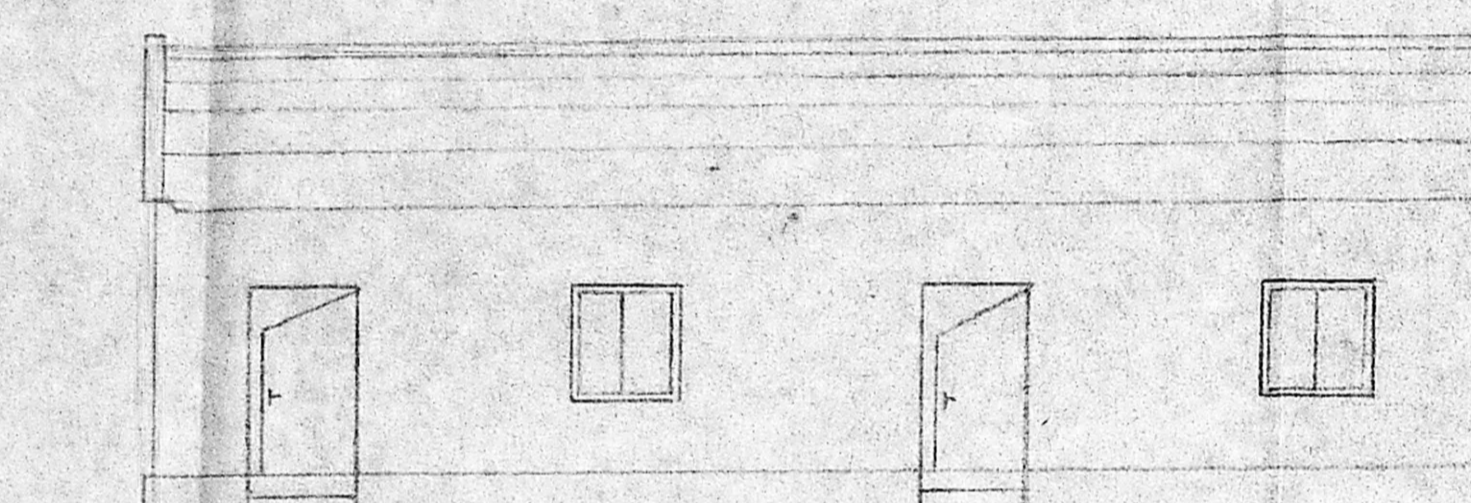


FRONT ELEVATION

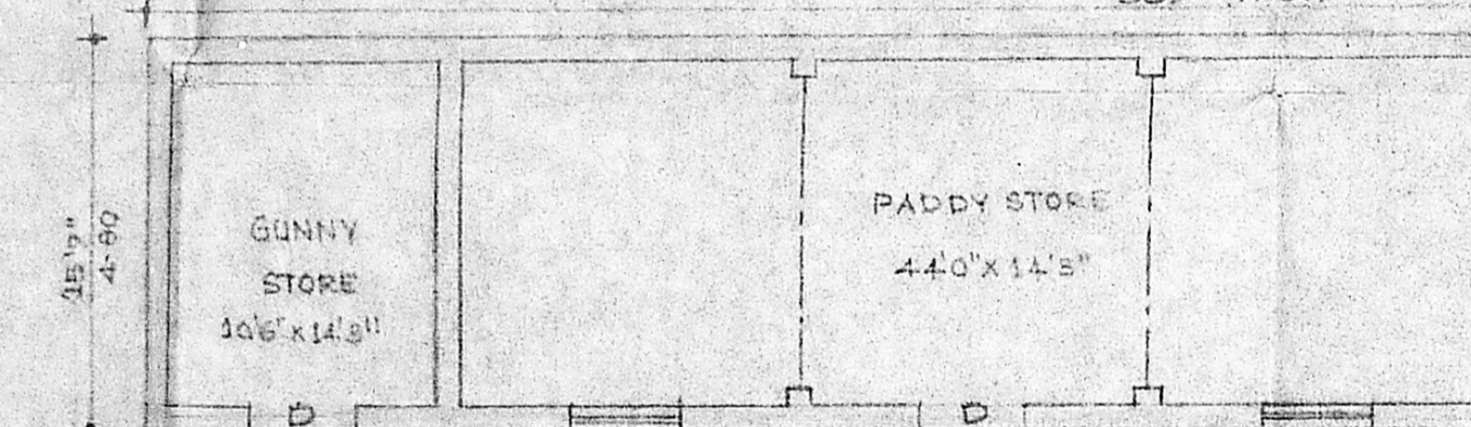


EX. PADDY AND GUNNY STORE PLAN

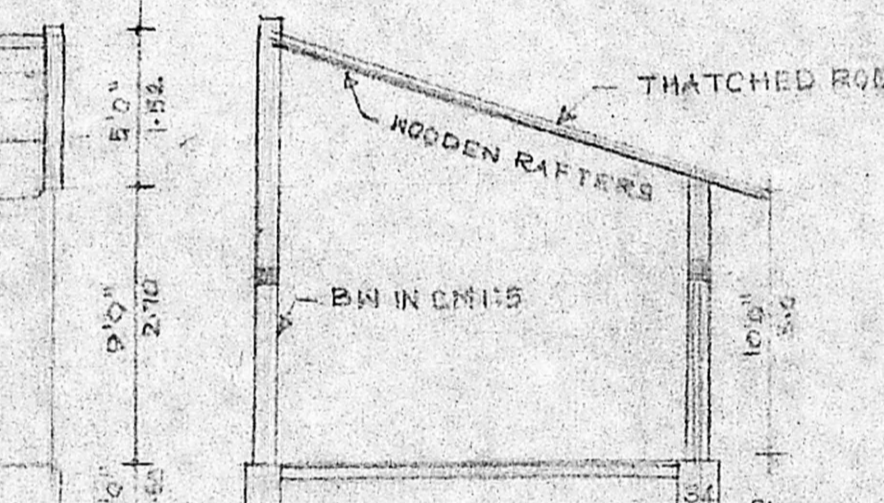


SECTION ON BB

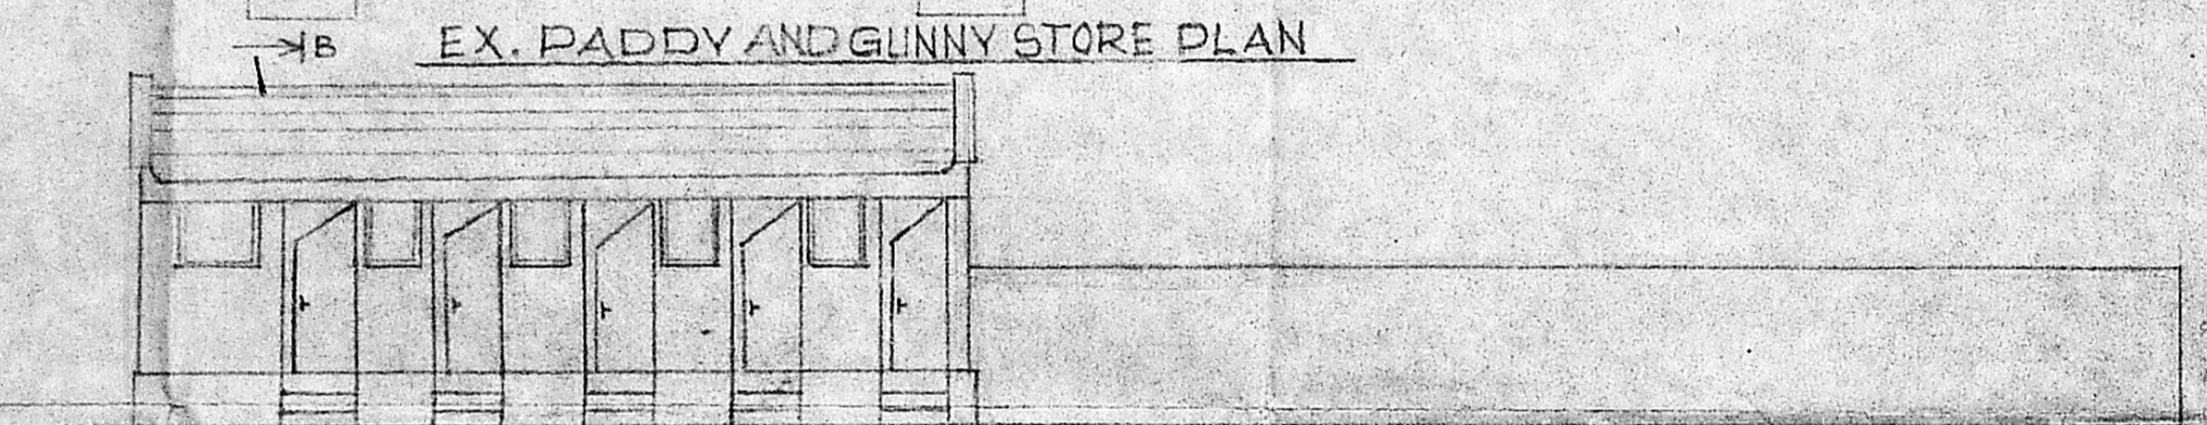


FRONT ELEVATION

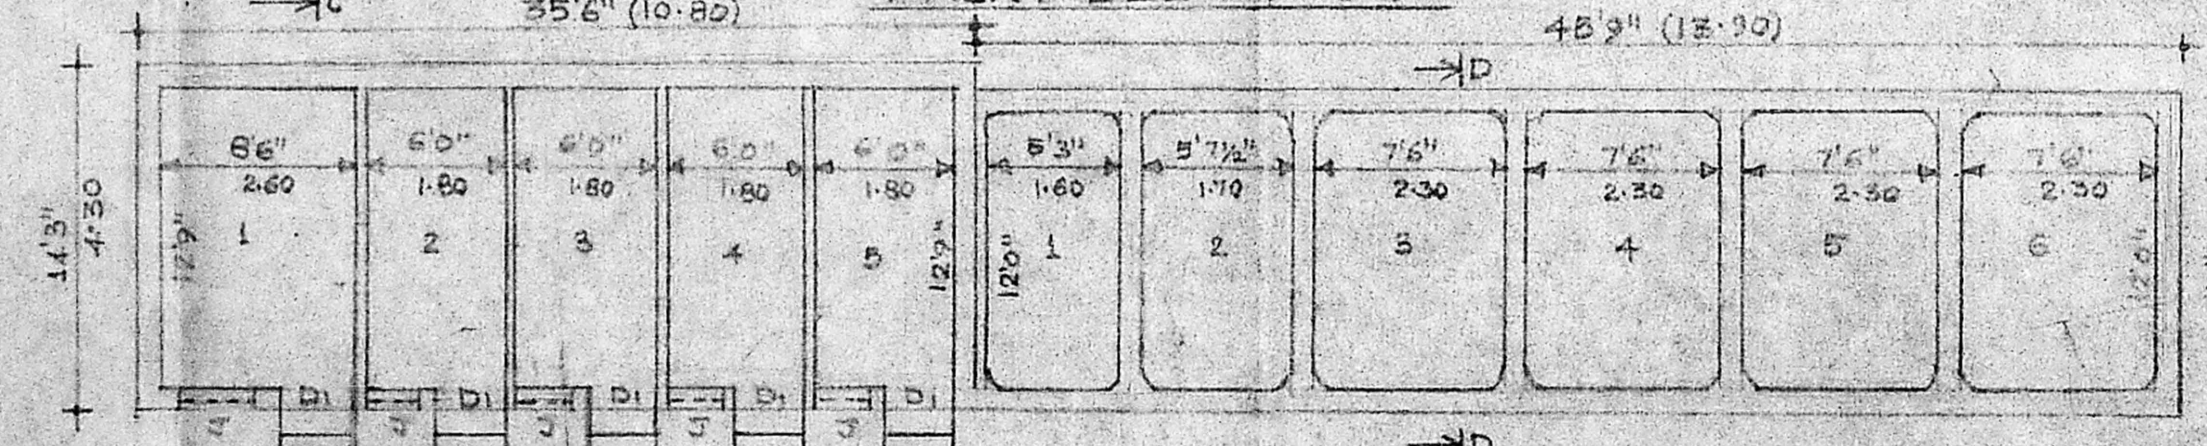


EX. WORKER REST SHED & PADDY SOAKING TUBS PLAN

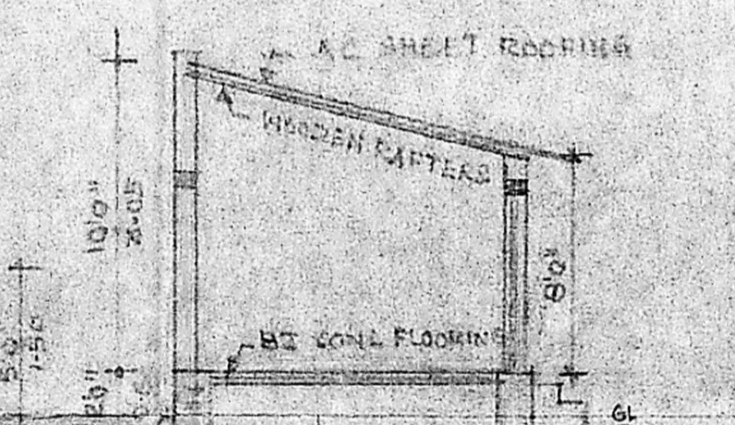

SECTION ON CC

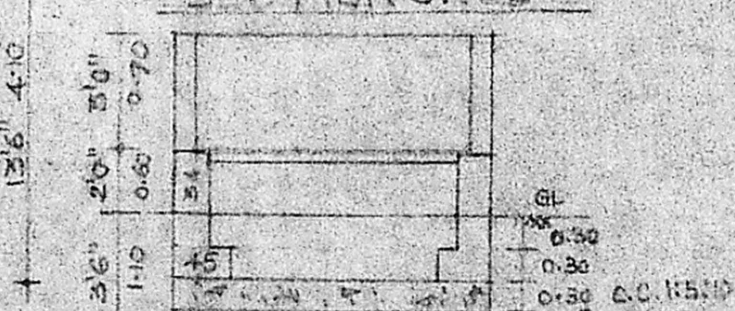

SECTION ON DD

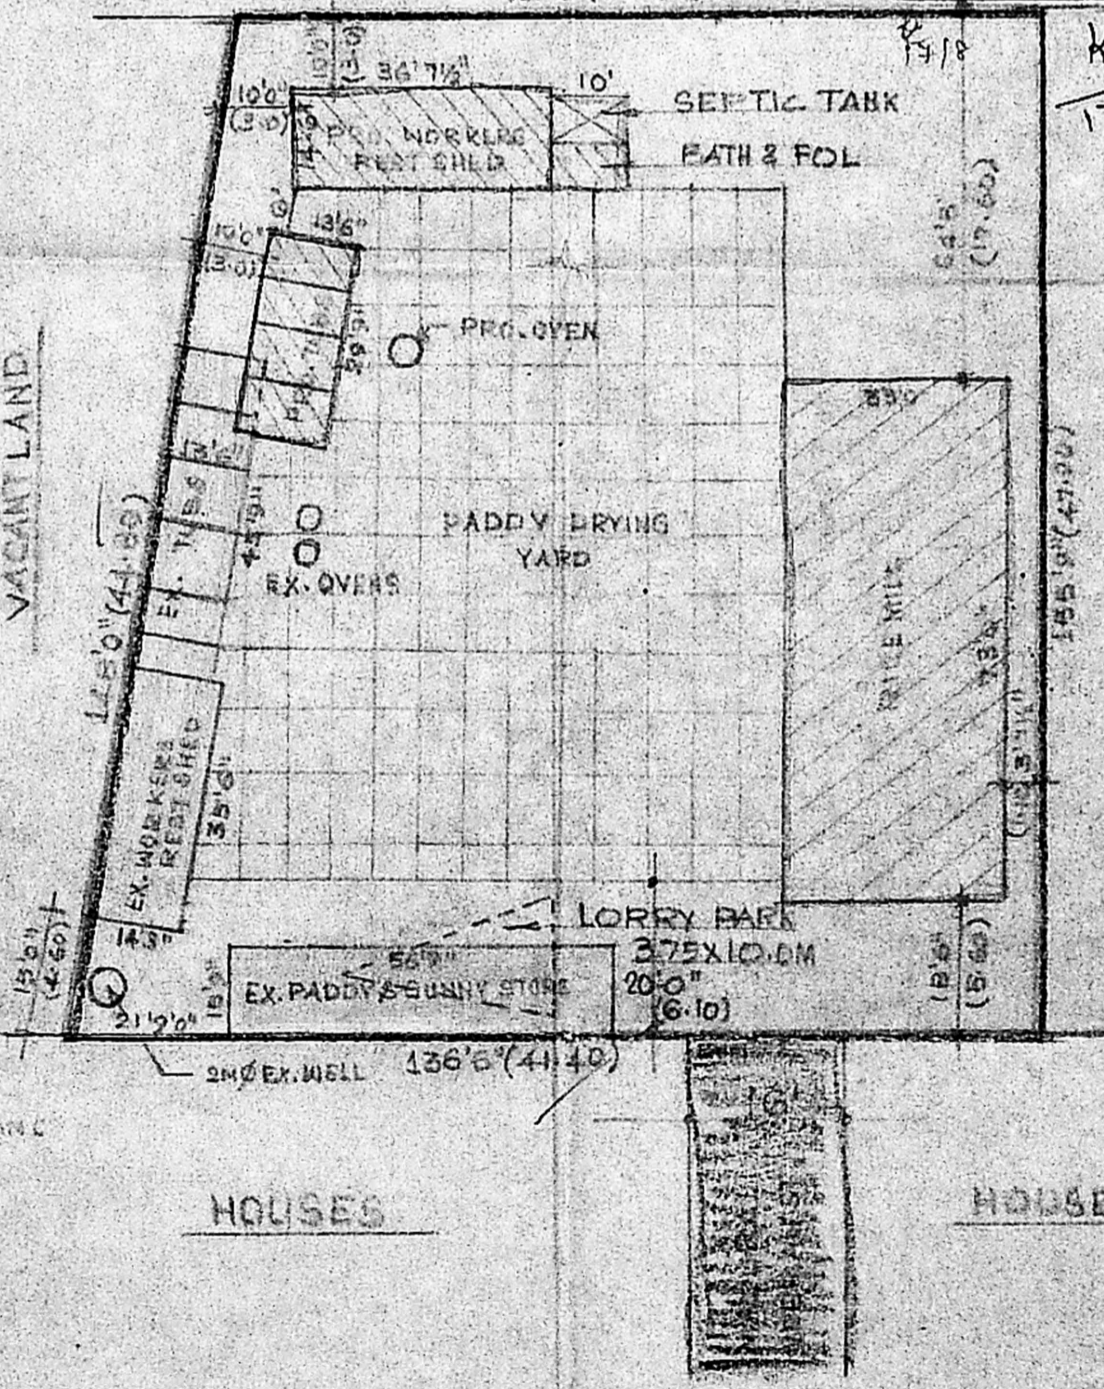

SITE PLAN SCALE 1:350

PLAN SHOWING THE PROPOSED
 MODERN RICE MILL AND INSTALLATION
 OF 30HP ELEC. MOTORS IN S. NO. 116/4
 PADIYANALLUR VILGE, PONNERI TALUK,
 CHENGALPATTU MGR DIST.
 NAME OF OWNER: THIRU S.S. KARUNAMOORTHY

SCALE 1:100

REFERENCE.	AREA DETAILS.
R.S. ROLLING SHUTTER - 70' X 80' - 21000	PLOT AREA : 19250 SFT 1786.3M
D1 DOOR 3'0" X 7'0" 0.90 X 2.10	PLUMB AREA :
D2 DOOR 2'6" X 7'0" 0.75 X 2.10	1 PRO. RICE MILL : 2100 SFT 223.80M
W WINDOW 3'0" X 5'0" 0.90 X 1.50	2 PRO. WORKERS : 531 " 49.20M
V. VENTILATOR 4'0" X 2'0" 1.20 X 0.60	3 PRO. TUBS : 402 " 37.35M
T. RCC JOLLY TO ROAD SIZE	4 PRO. TOILET : 60 " 5.57M
	TOTAL : 3402 " 316.92M

MACHINERY DETAILS.	COLOUR INDEX.
1. PADDY CHECKER 1X 3HP - 3 HP	EXISTING
2. PADDY CLEANER 1X 2HP - 2 HP	PROPOSED
3. RUBBER ROLL SHELLER 1X 5HP - 5 HP	EXISTING TO BE DEMOLISHED
4. HULLER 1X 15HP - 15 HP	ROADS
5. CONE POLISHER 1X 5HP - 5 HP	BOUNDARY
TOTAL 30HP	MACHINERIES
NO OF WORKERS TO BE EMPLOYED : 15 NOS	

G. GOPT. D.C.E.
 Licenced Surveyor
 Ambattur Municipality
 718, 28th Street
 TNHB Colony, Korattur
 LICENCED SURVEYOR