



OPEN TERRACE

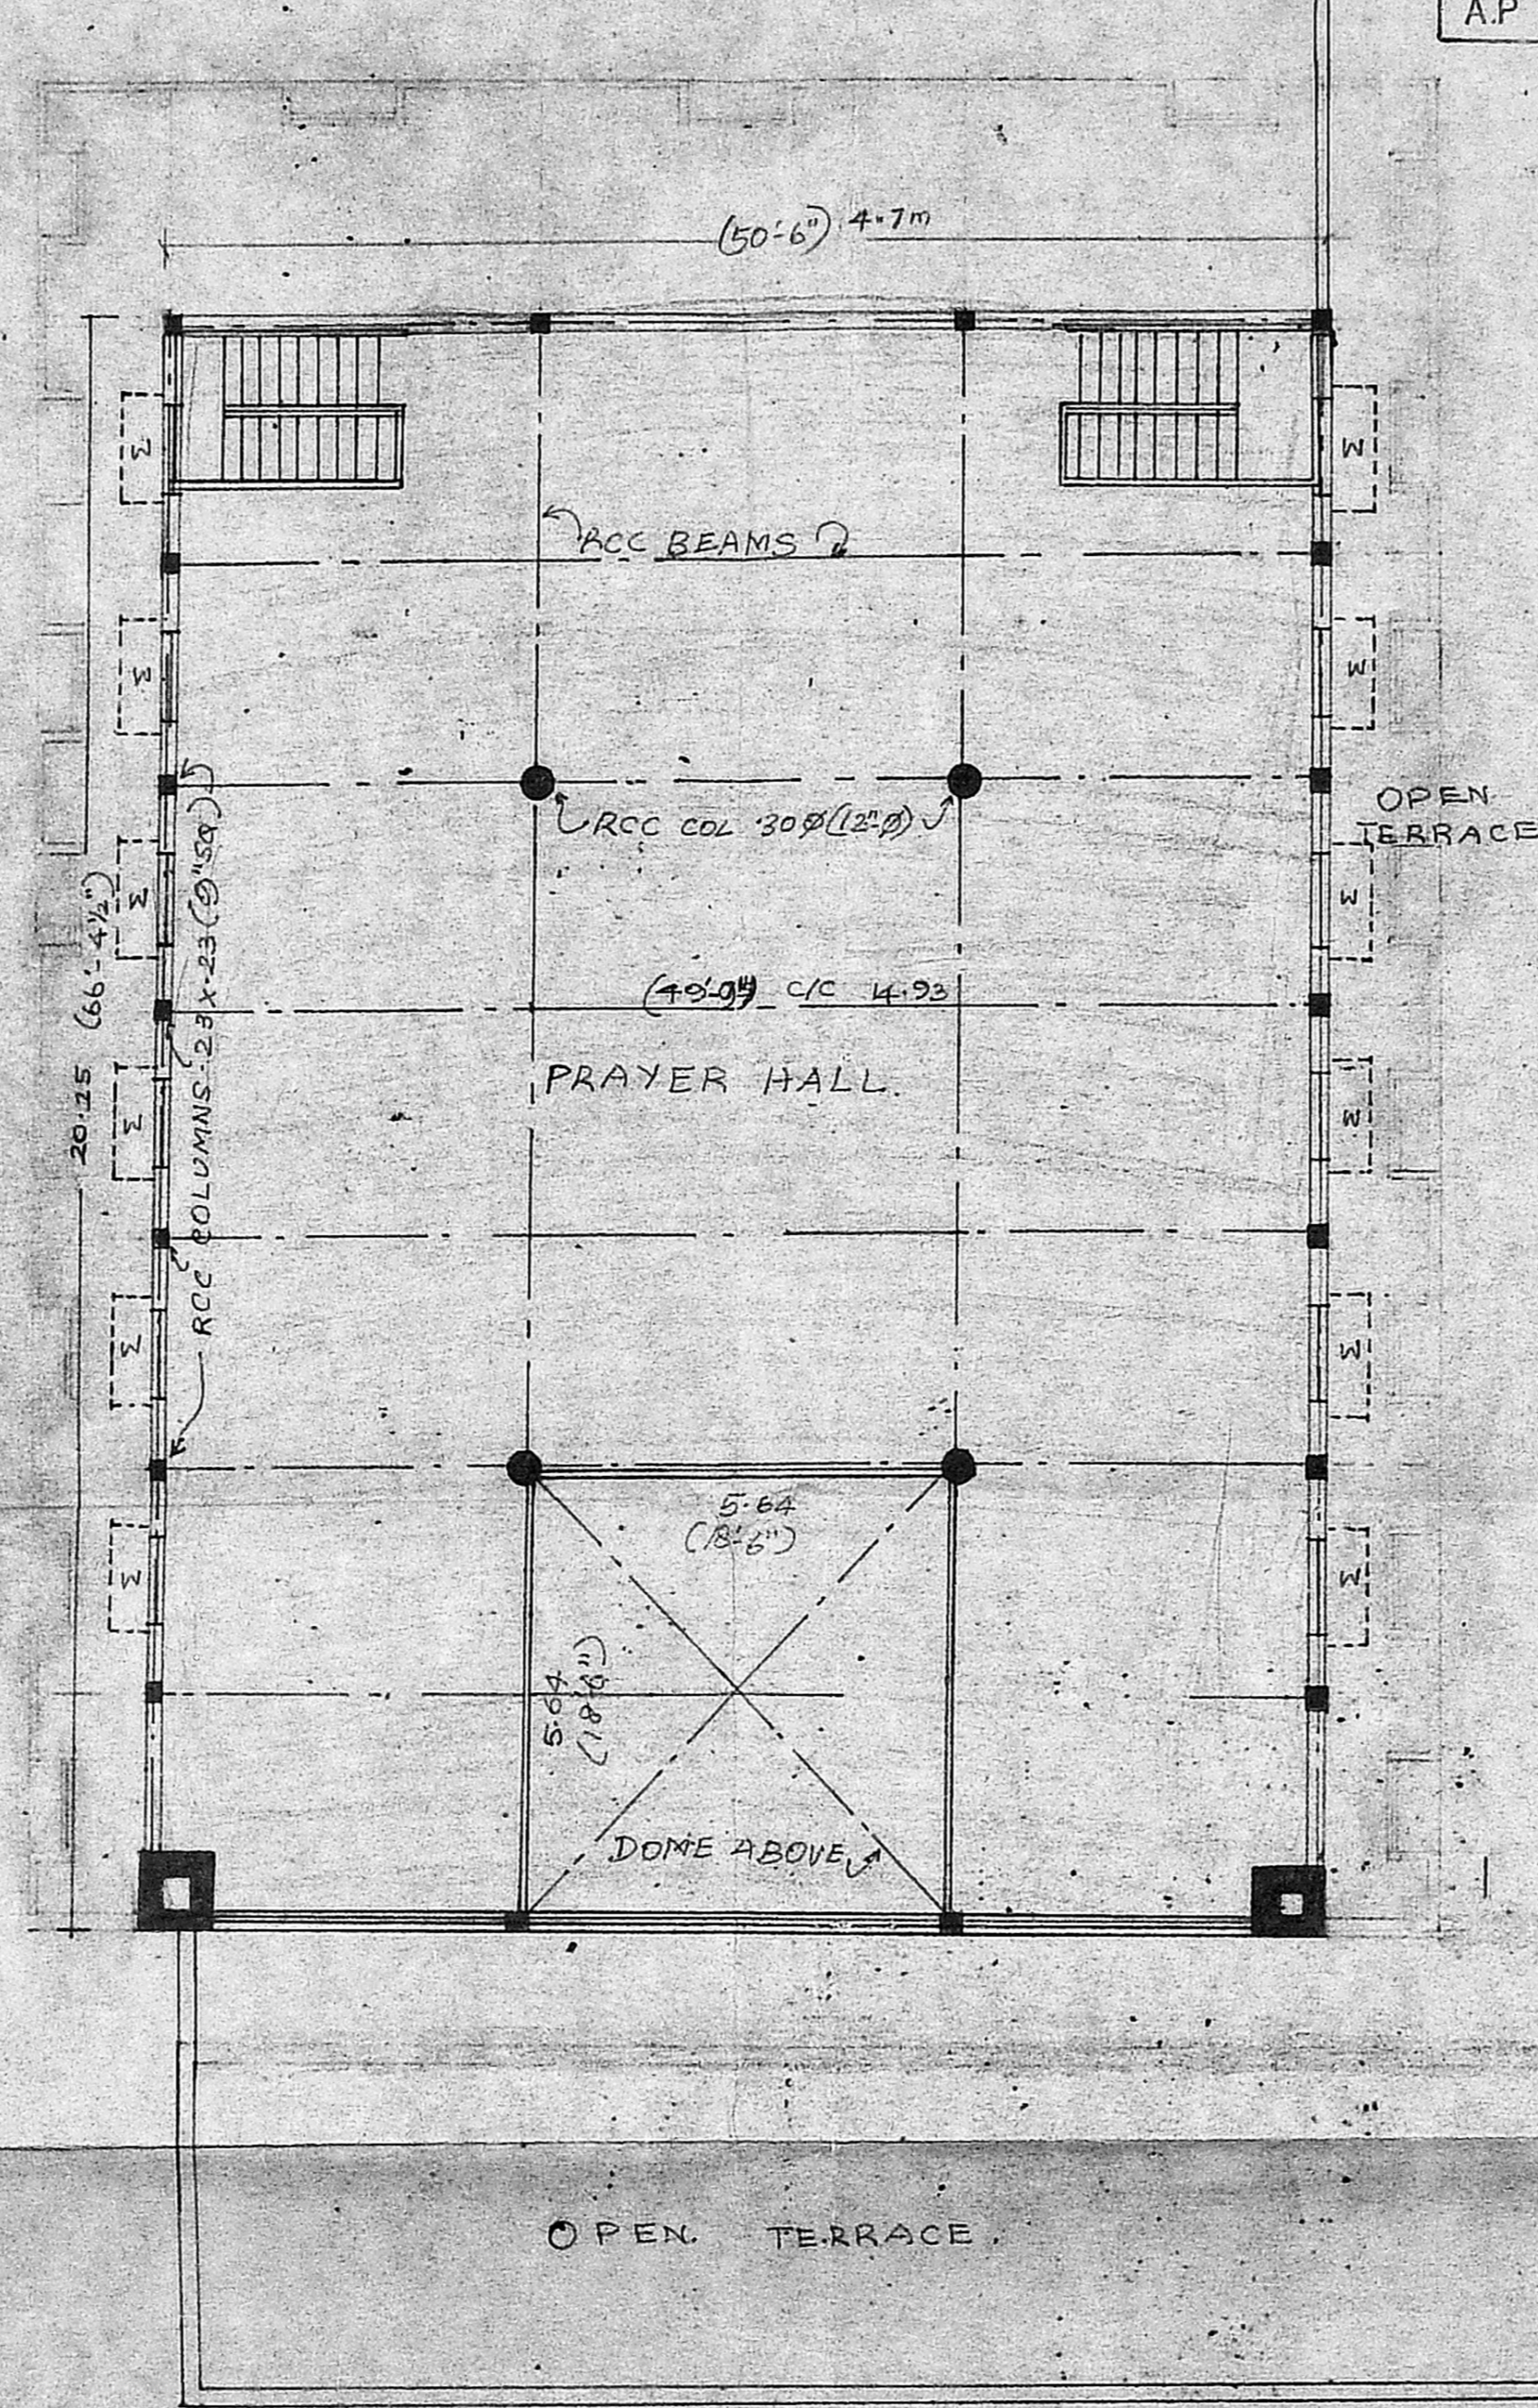

FIRST FLOOR PLAN

MMPA 'C' / PP No. /
 C.N. 24/5448/93
 R.P. 24/9/45
 PART I
 PART II
 No. 3014
 A.P.

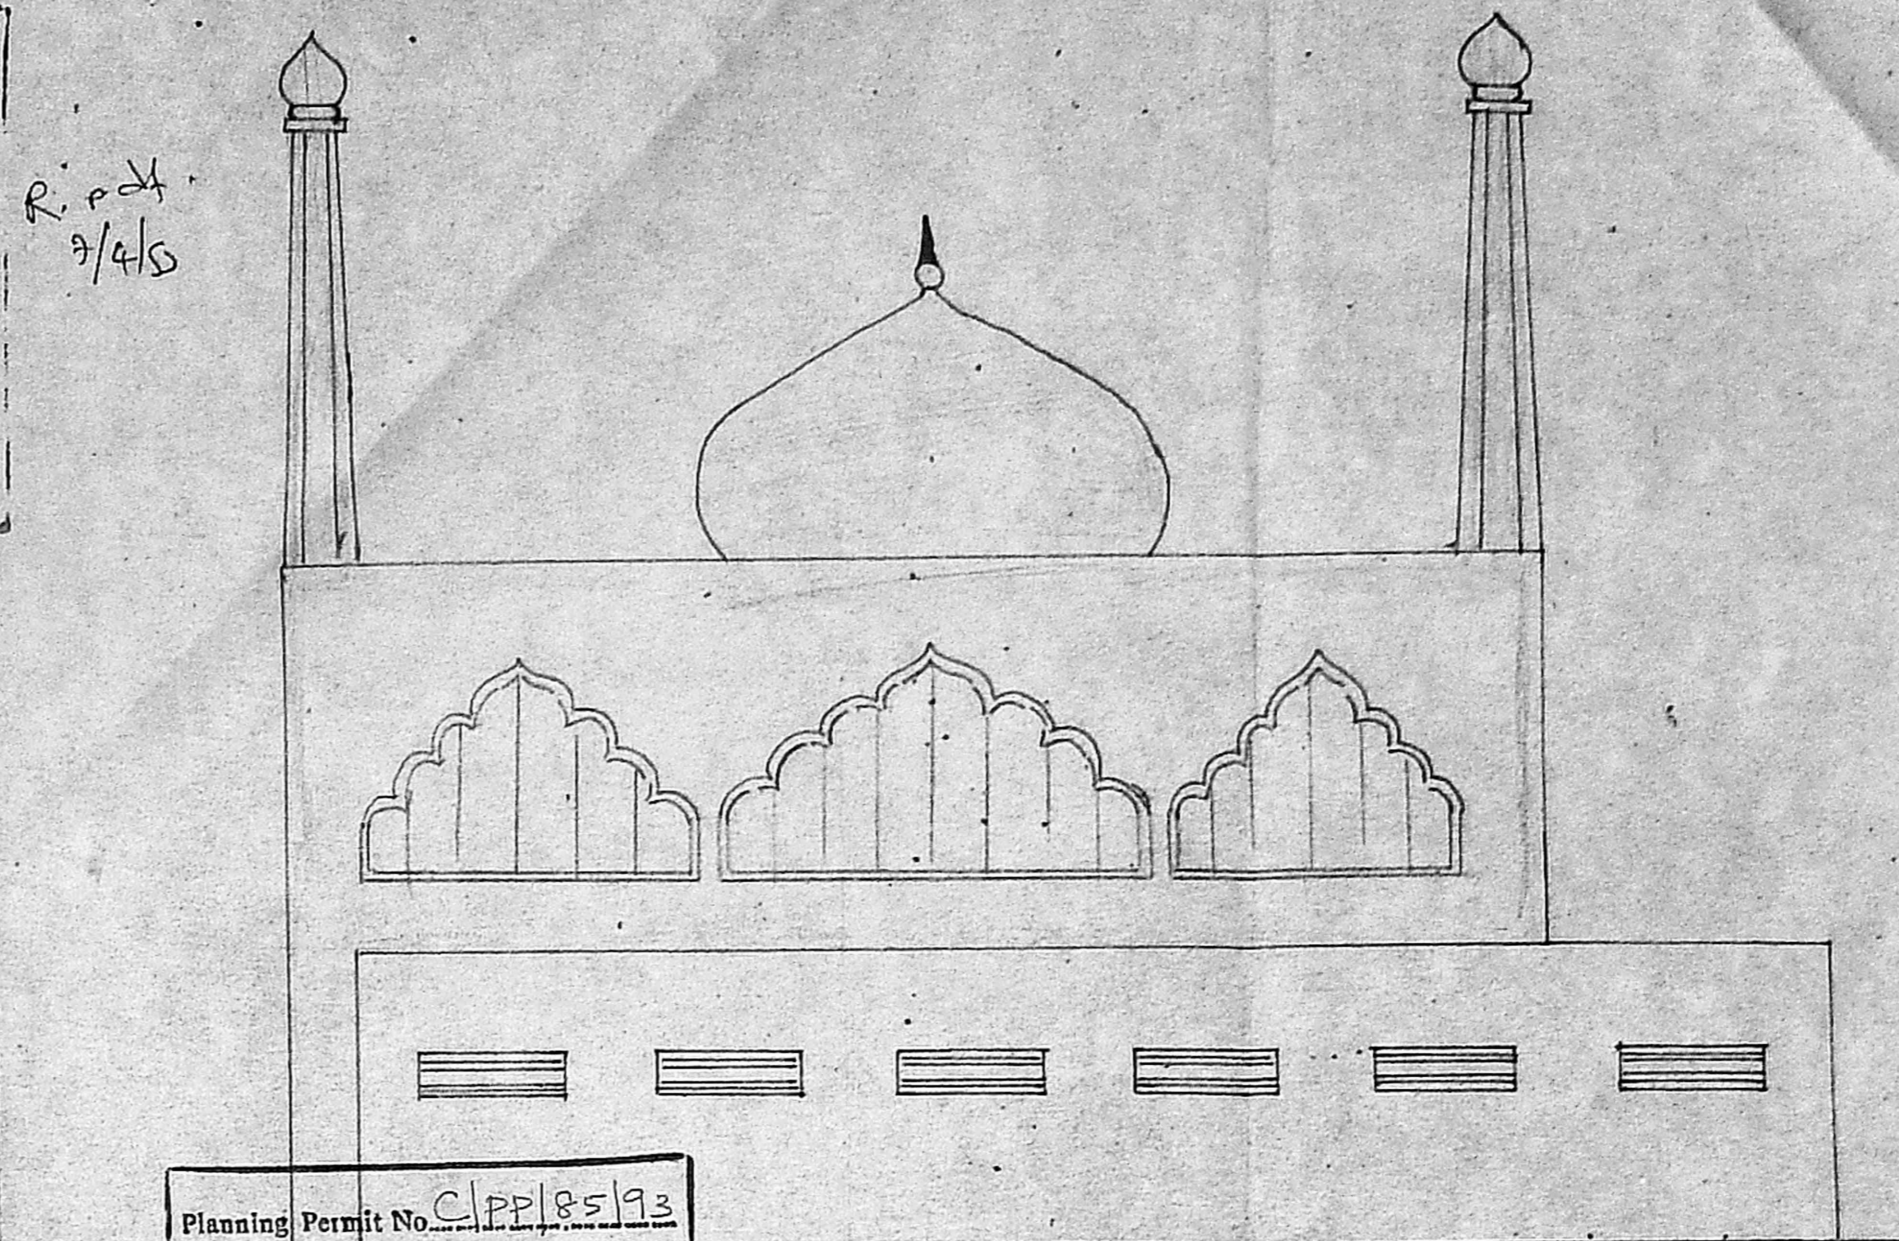


Planning Permit No. C.P.P.R. 5193

APPROVED


SUBJECT TO THE CONDITIONS IN THIS OFFICE LETTER.

No. 5448/93 Date: 2-9-93


FOR MEMBER SECRETARY
 MADRAS METROPOLITAN
 DEVELOPMENT AUTHORITY
 MADRAS - 600 003.

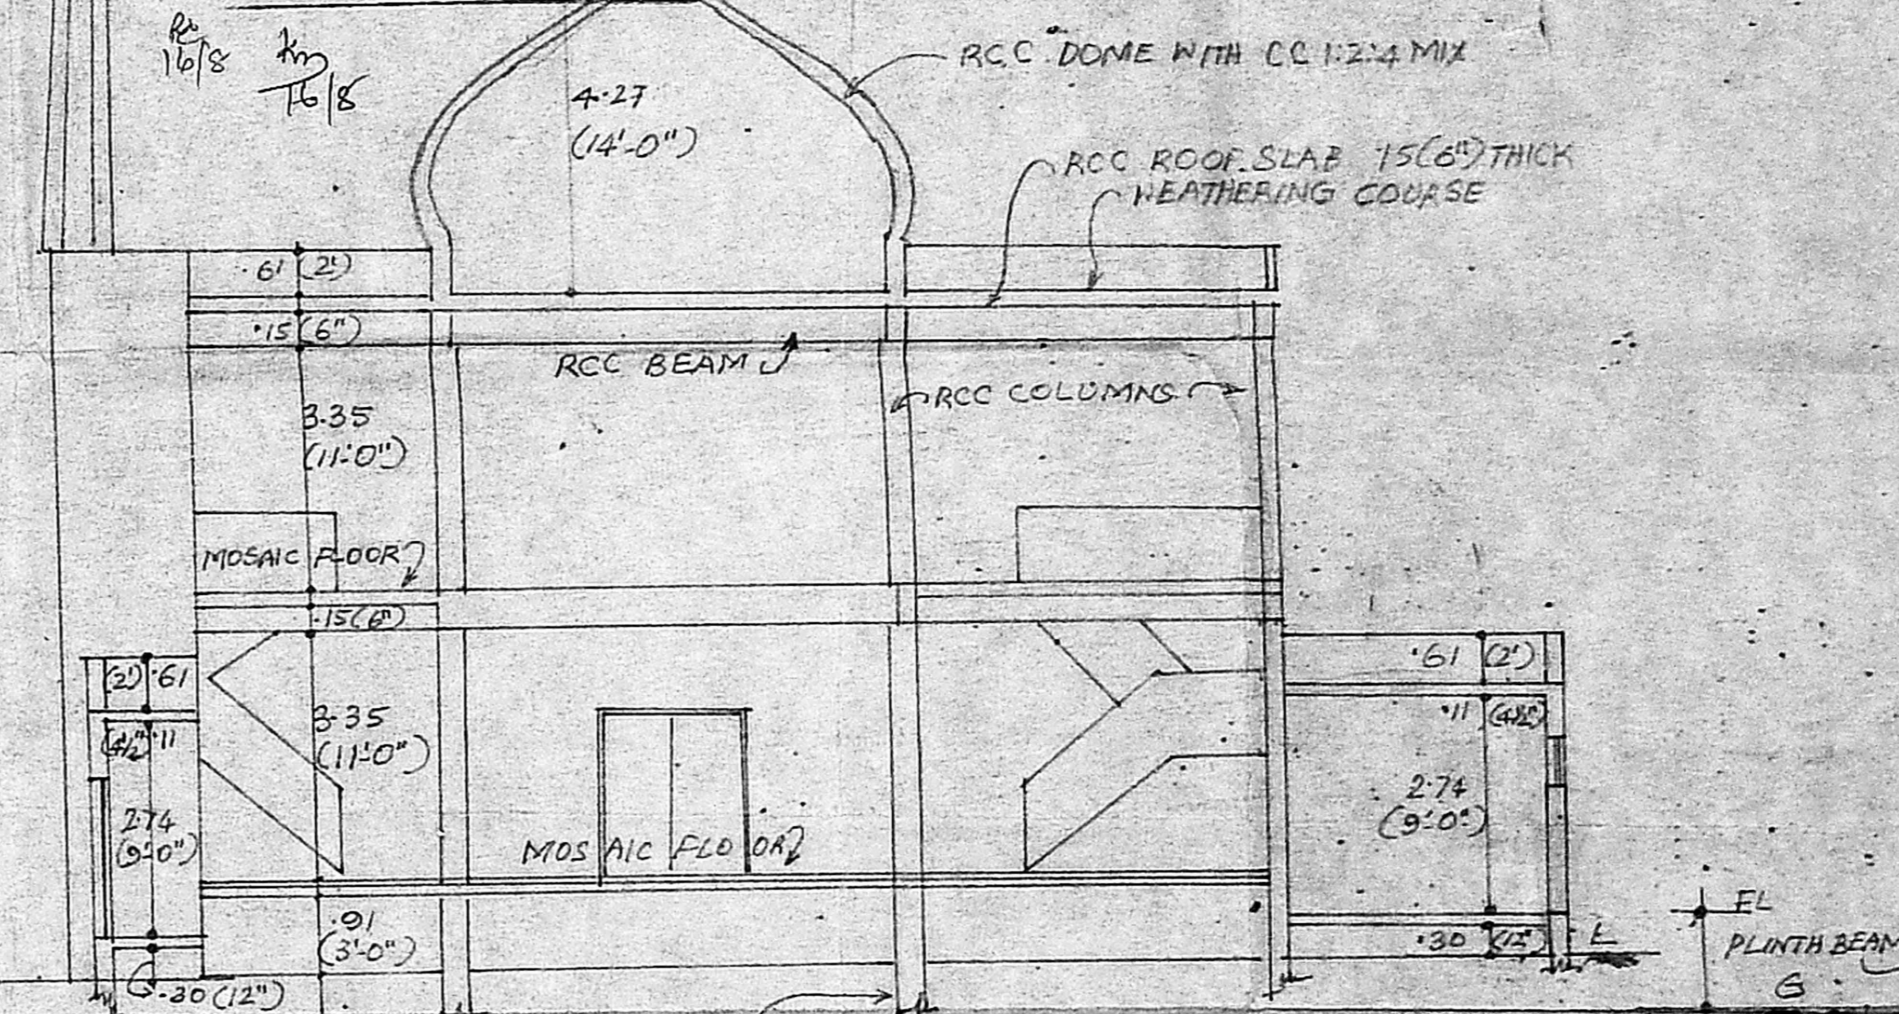


SECTION ON AB

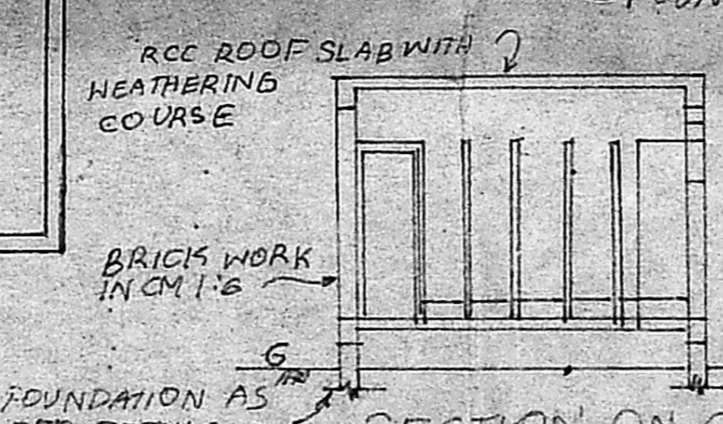

SECTION ON CD

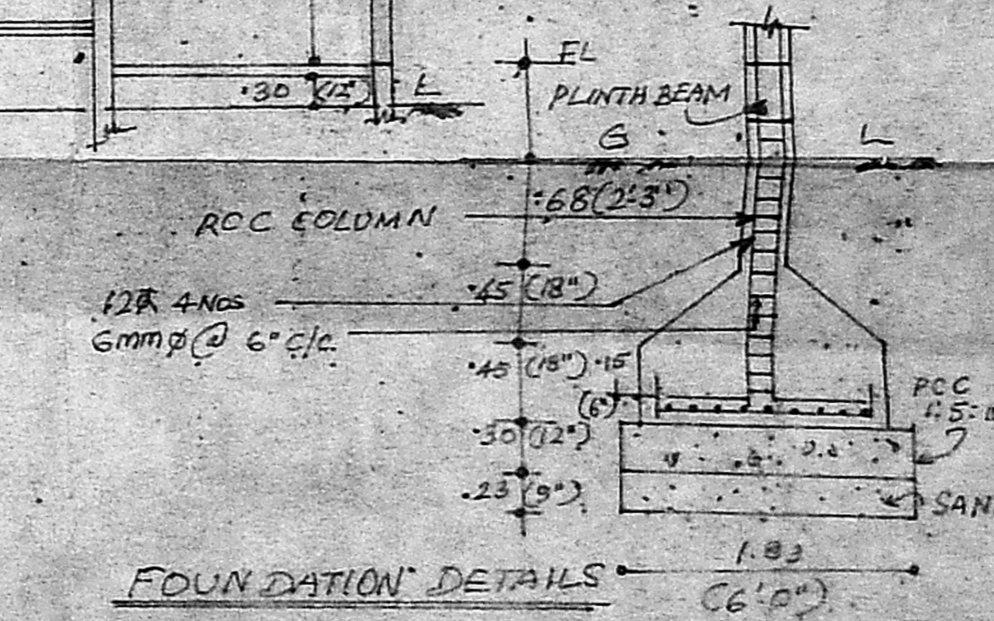

FOUNDATION DETAILS

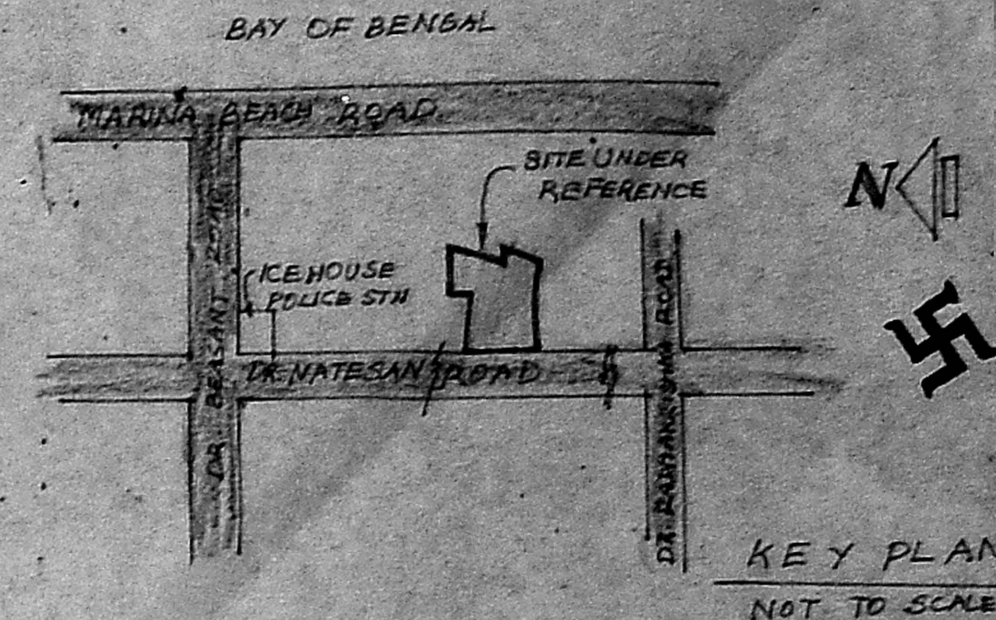

PLAN SHOWING THE PROPOSED CONSTRUCTION OF A MOSQUE IN SURVEY No. 1027, 1028 & 1029/102 DOOR No. 53/54 DR. NATESAN ROAD, TRIPLICANE, MADRAS-5 IN CORPORATION DIVISION No. 91

SCALE: 1:100 (1"=8'0")
 ALL DIMENSIONS ARE IN METRES UNLESS OTHERWISE STATED

AREA PARTICULARS:
 AREA OF PLOT 798.02 SQ.M (8536.0 SQ.FT)
 AREA OF PROPOSED CHANGE OF ROOF (G.F.) 302.65 SQ.M (3256.6 SQ.FT)
 AREA OF EXISTING GROUND FLOOR 233.84 SQ.M (2516.1 SQ.FT)
 AREA OF ROOF TO BE REMOVED AT (G.F.) 93.87 SQ.M (1010.0 SQ.FT)
 AREA OF FIRST FLOOR PROPOSED 311.32 SQ.M (3351.94 SQ.FT)

PROPOSAL DEMOLITION BOUNDARY ROAD

SPECIFICATION
 RCC COLUMN FOUNDATION IN CC 1:2:4 MIX OVER SAND 3PCC 1:5:10 MIX MASONRY WITH STOCK BRICKS IN CM 1:6 MIX FOR BASEMENT & SUPERSTRUCTURE
 RCC LINTEL BEAMS ETC. IN CC 1:2:4 MIX
 RCC ROOF SLAB IN CC 1:2:4 MIX 15CM(6") THICK AND BE WEATHER PROOFED AS PER MDSS & FLOORINGS ARE FINISHED WITH MOSAIC TILES, PLASTERING NAILS WITH CM 1:6 MIX 12MM(1/2") THICK, COLOUR WASHING TWO COATS, PAINTING TWO COATS OVER PRIMER.

SCHEDULE OF JOINERY
 F.D. DOOR 1.83 x 2.13 (6'0" x 7'0")
 D1 DOOR 1.91 x 1.98 (3'0" x 6'6")
 D2 DOOR 1.76 x 1.98 (2'6" x 6'6")
 W WINDOW 1.22 x 1.83 (4'0" x 6'0")
 V VENTILATOR 1.22 x .61 (4'0" x 2'0")

T.R. Muthavali
 (T.R. ABUBECKER)
 MUTHAVALI
 OWNER
 N. JOACHIM SELVARAJ B.E.
 CONSULTING ENGINEER
 LICENSED SURVEYOR CLASS No. 10
 & WATER ENGINEER
 AP 3334 MANSION
 (OPP. SITE LIBERTY THEATRE)
 KODAMBAKKAM MADRAS-600024
 PHONE 42148 (P.P.)
 LICENSED SURVEYOR