

TOTAL EXTENT (15 GDS): 3344 M<sup>2</sup>

NO. OF BLOCK:  
 TYPE 'A' 4 BLOCK : 96 TENEMENTS  
 TYPE 'B' 4 BLOCK : 48 TENEMENTS

THIS REVISES PPD/LO NO 45 A, B/91  
 VIDE LETTER NO: L2/21530/90 dt. 3-7-91.

P. K. ...  
 PREPARED BY

P.A. A.P.

P.P. 11/1/93  
 15/2

P.P.D NO 8 A/C  
 L.O NO 93

APPROVED

VIDE LETTER NO:- L2/1109/93.  
 DATED: 2-2-93

SP (AD) ...  
 FOR MEMBER SECRETARY  
 MADRAS METROPOLITAN  
 DEVELOPMENT AUTHORITY

TAMIL NADU SLUM CLEARANCE BOARD  
 PROPOSED REVISED LAYOUT FOR CONSTRUCTION OF TENEMENTS  
 AT V.O.C NAGAR, TONDIAR PET, MADRAS CORPORATION DIVISION NO. 22.

SCALE: 33 FEET TO AN INCH.





type design: 2/32 [30 units]

scale: 1"=8'-0" [1:96]


schedule of joinery

type description	quantity
D <sub>1</sub> door 2 with paneled shutter	2 x 6.6
D <sub>2</sub> door - do -	2 x 6.6
W <sub>1</sub> c.w. glazed window	30 x 1.6
W <sub>2</sub> - do -	30 x 1.6
V c.w. glazed ventilator	20 x 1.6

area details


plinth area per unit: 267 sq. ft. (25 sq. m)

office copy

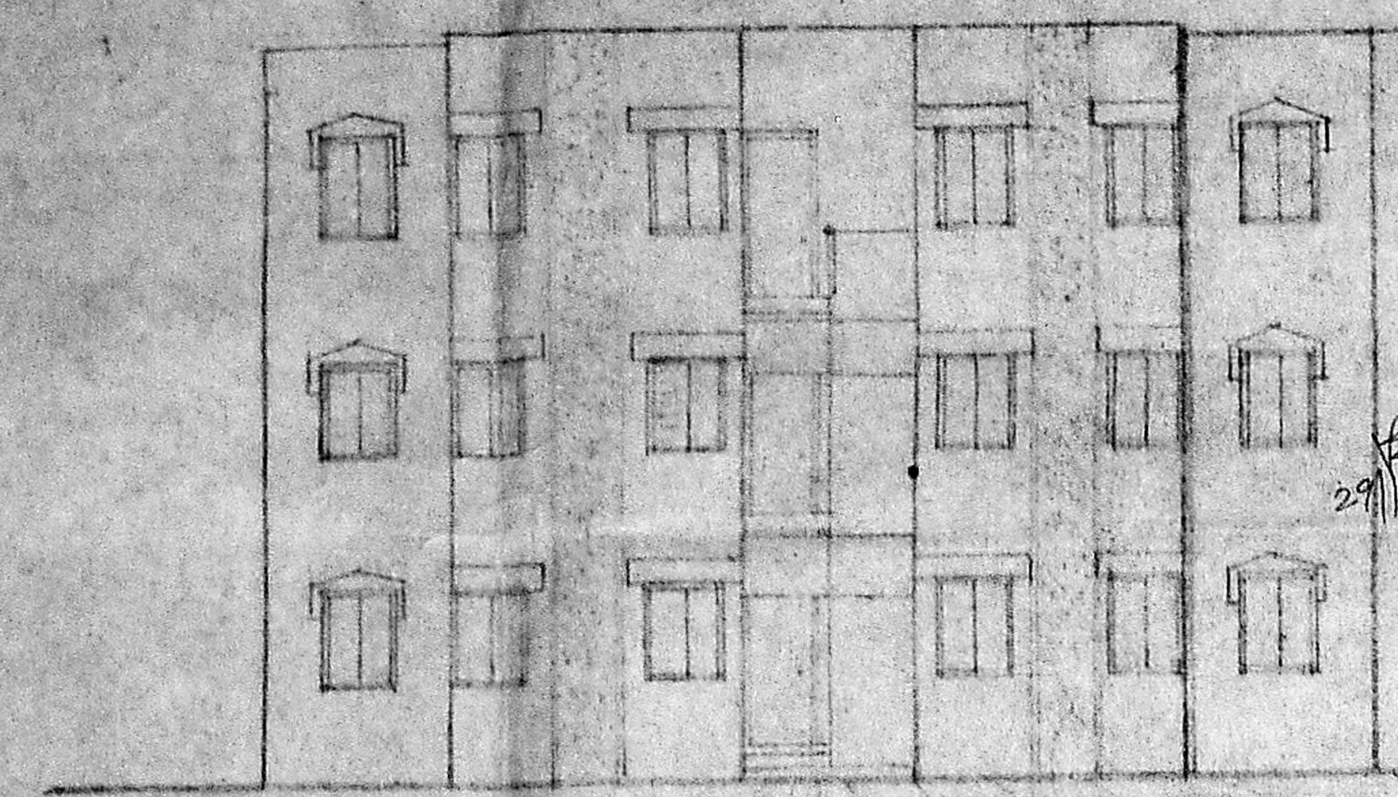


elevation

**APPROVED**  
 Subject to the conditions in this  
 Order No. 27/10/51/93  
 Dtd. 22.10.51  
 P.P.R. No. 8 B  
 L.O. 23  
 FOR MEMBER SECRETARY  
 MADRAS METROPOLITAN  
 DEVELOPMENT AUTHORITY

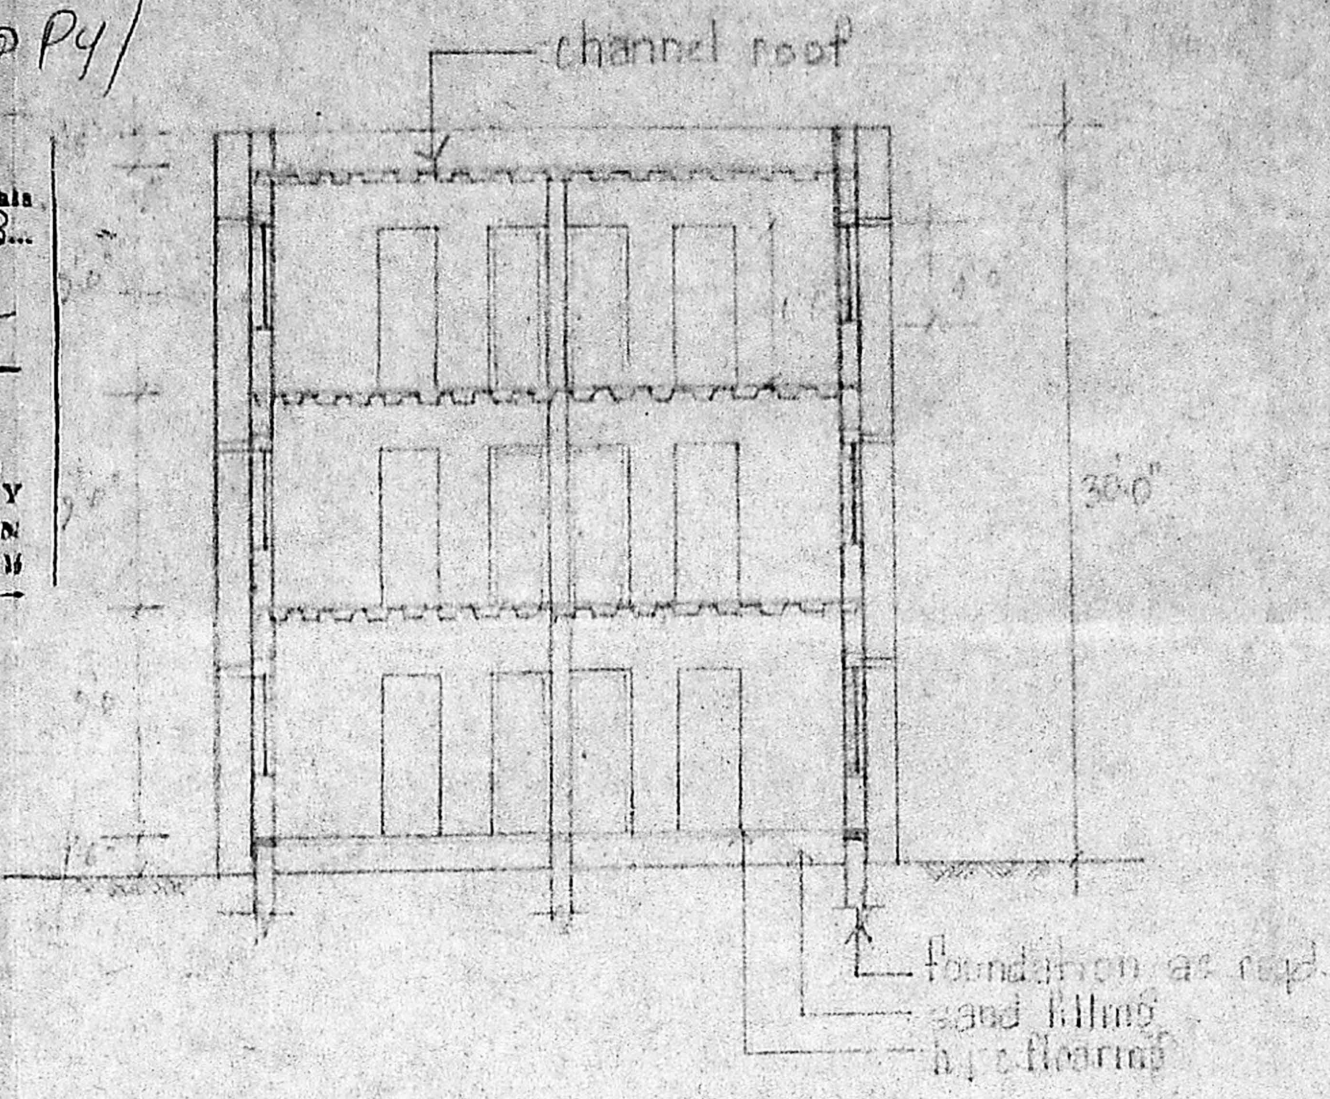

section on ad

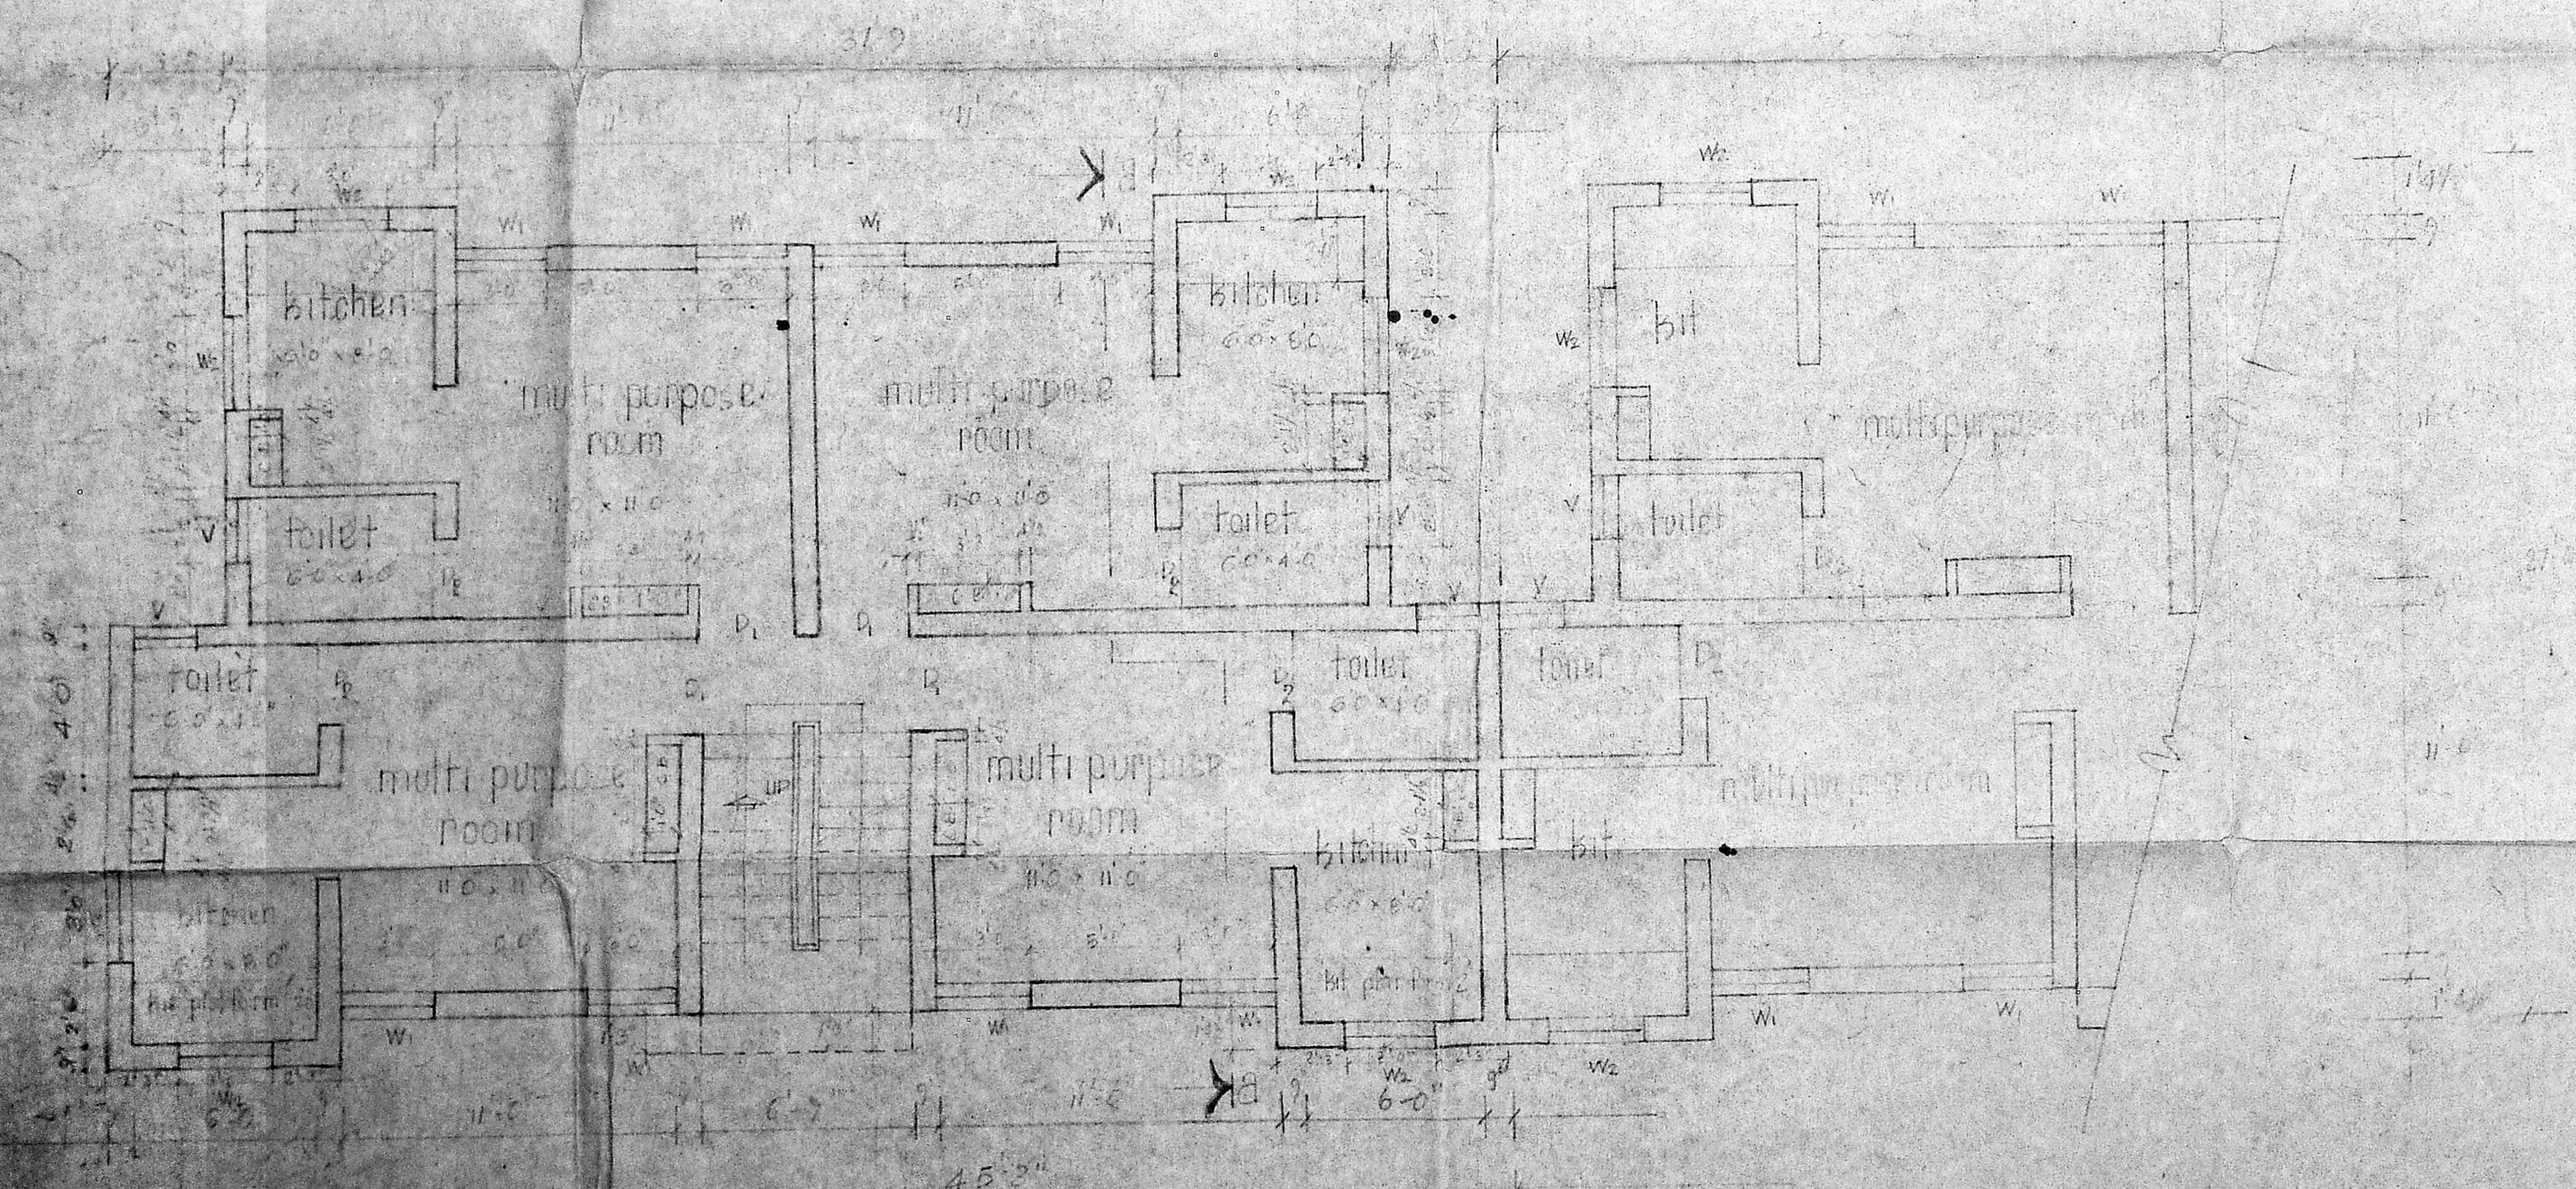

typical floor plan

scale: 1/4"=1'-0" [1:48]

checked by  
 approved by  
 dated  
 chief engineer



# TAMILNADU SLUM CLEARANCE BOARD


PRO. REVISED LAYOUT FOR CONSTR. OF TENEMENTS AT VOG NAGAR TONDIPET.

TYPE DESIGN: 7/92


AREA DETAILS  
PLINTH AREA PER TENEMENT  
190 SQ.FT. (OR) 17.7 SQ. M.

## SCHEDULE OF JOINERY

TYPE	DESCRIPTION	SIZE
D	DOOR - ( RC. FRAME WITH FERRO. CEMENT DOOR )	3.0 x 6.6 (91 x 200 )
D	( DO )	2.0 x 5.6 (61 x 167 )
J	JALLI VENTILATOR	3.6 x 4.0 (106 x 122 )
J1	( DO )	3.3 x 3.3 (100 x 100 )
V	( DO )	3.0 x 2.0 (91 x 61 )

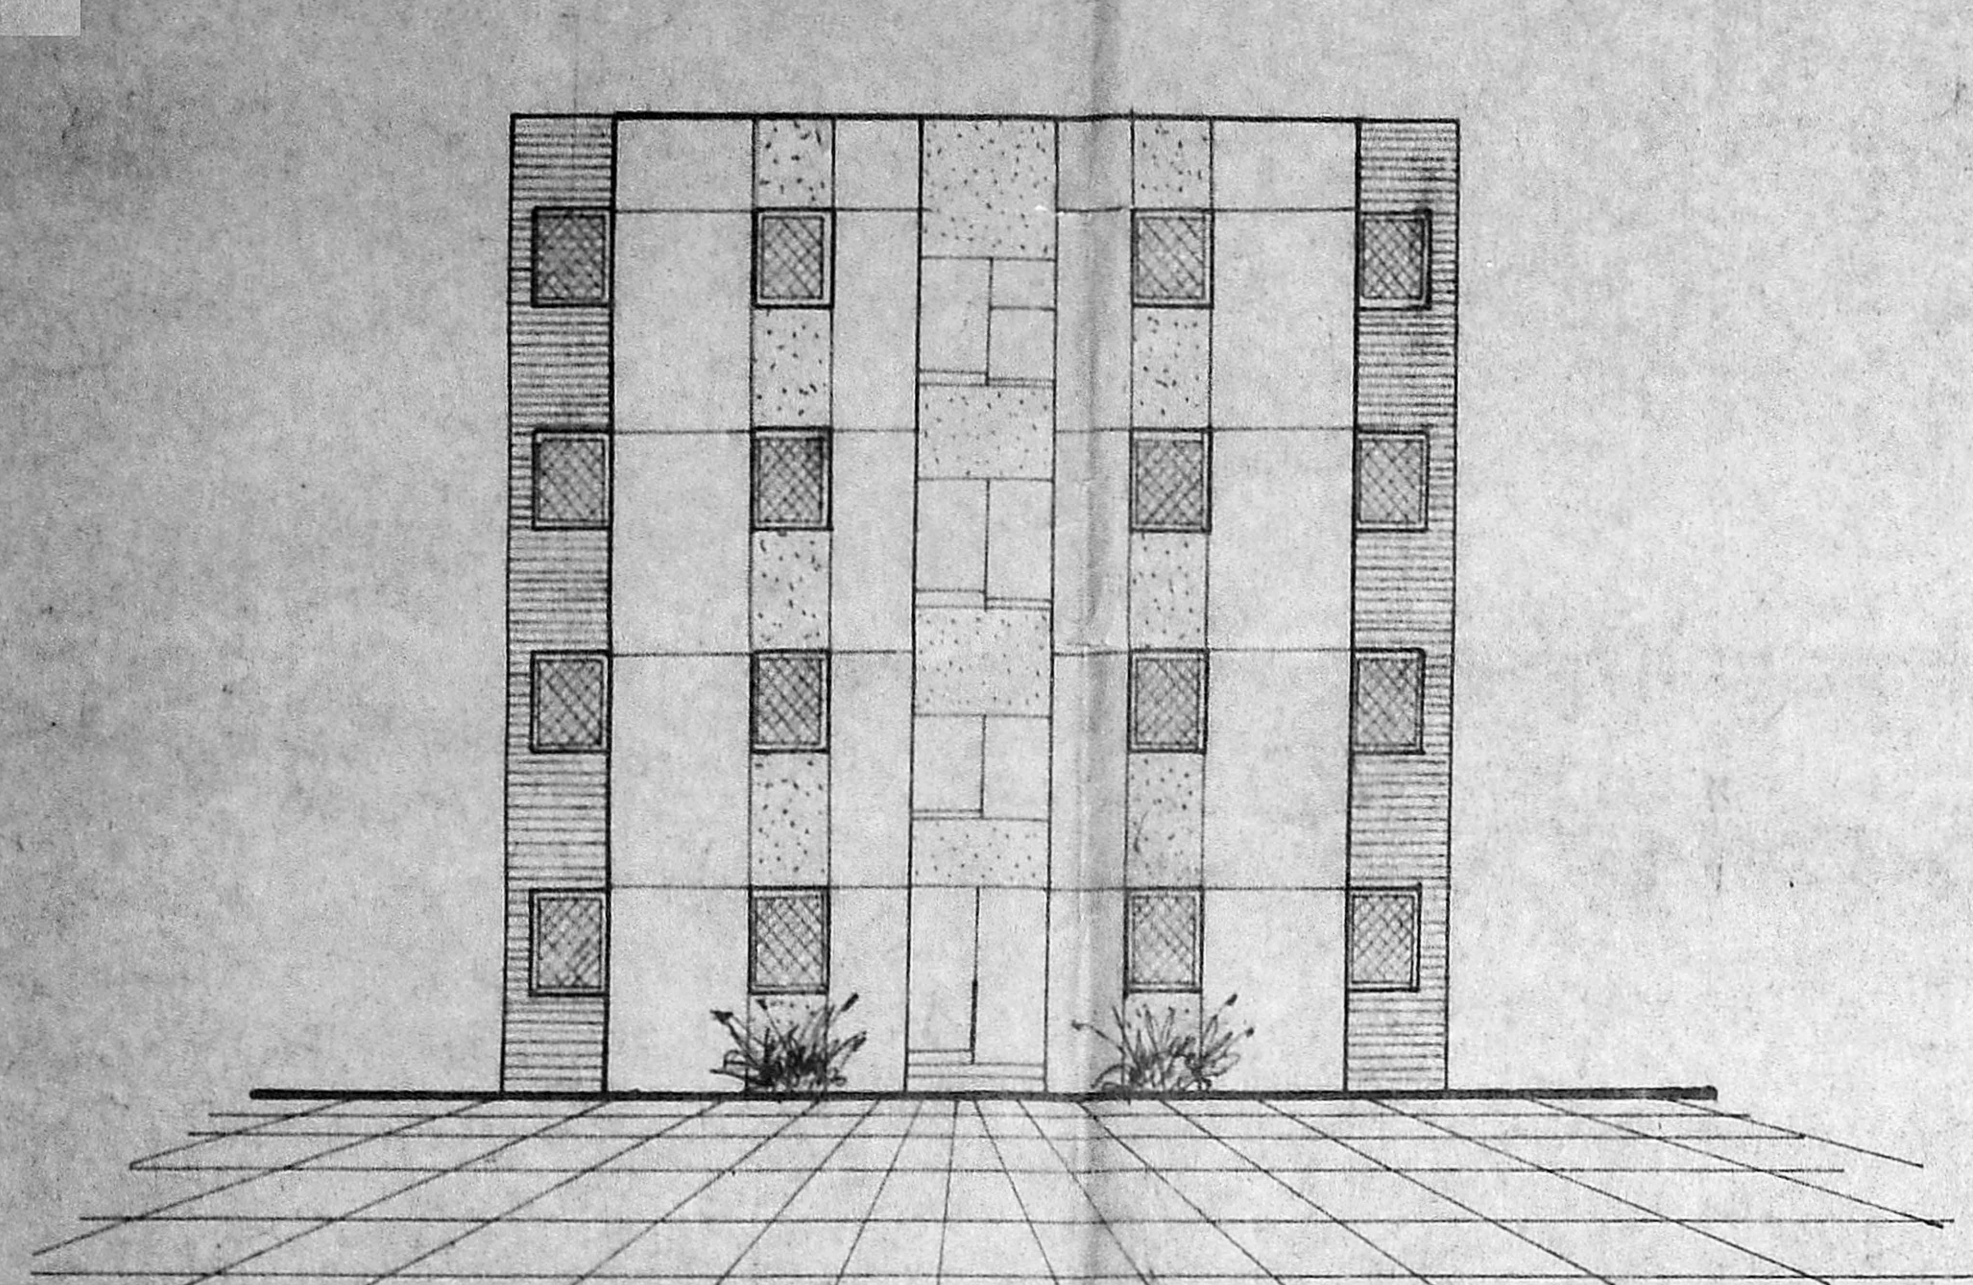




FRONT ELEVATION

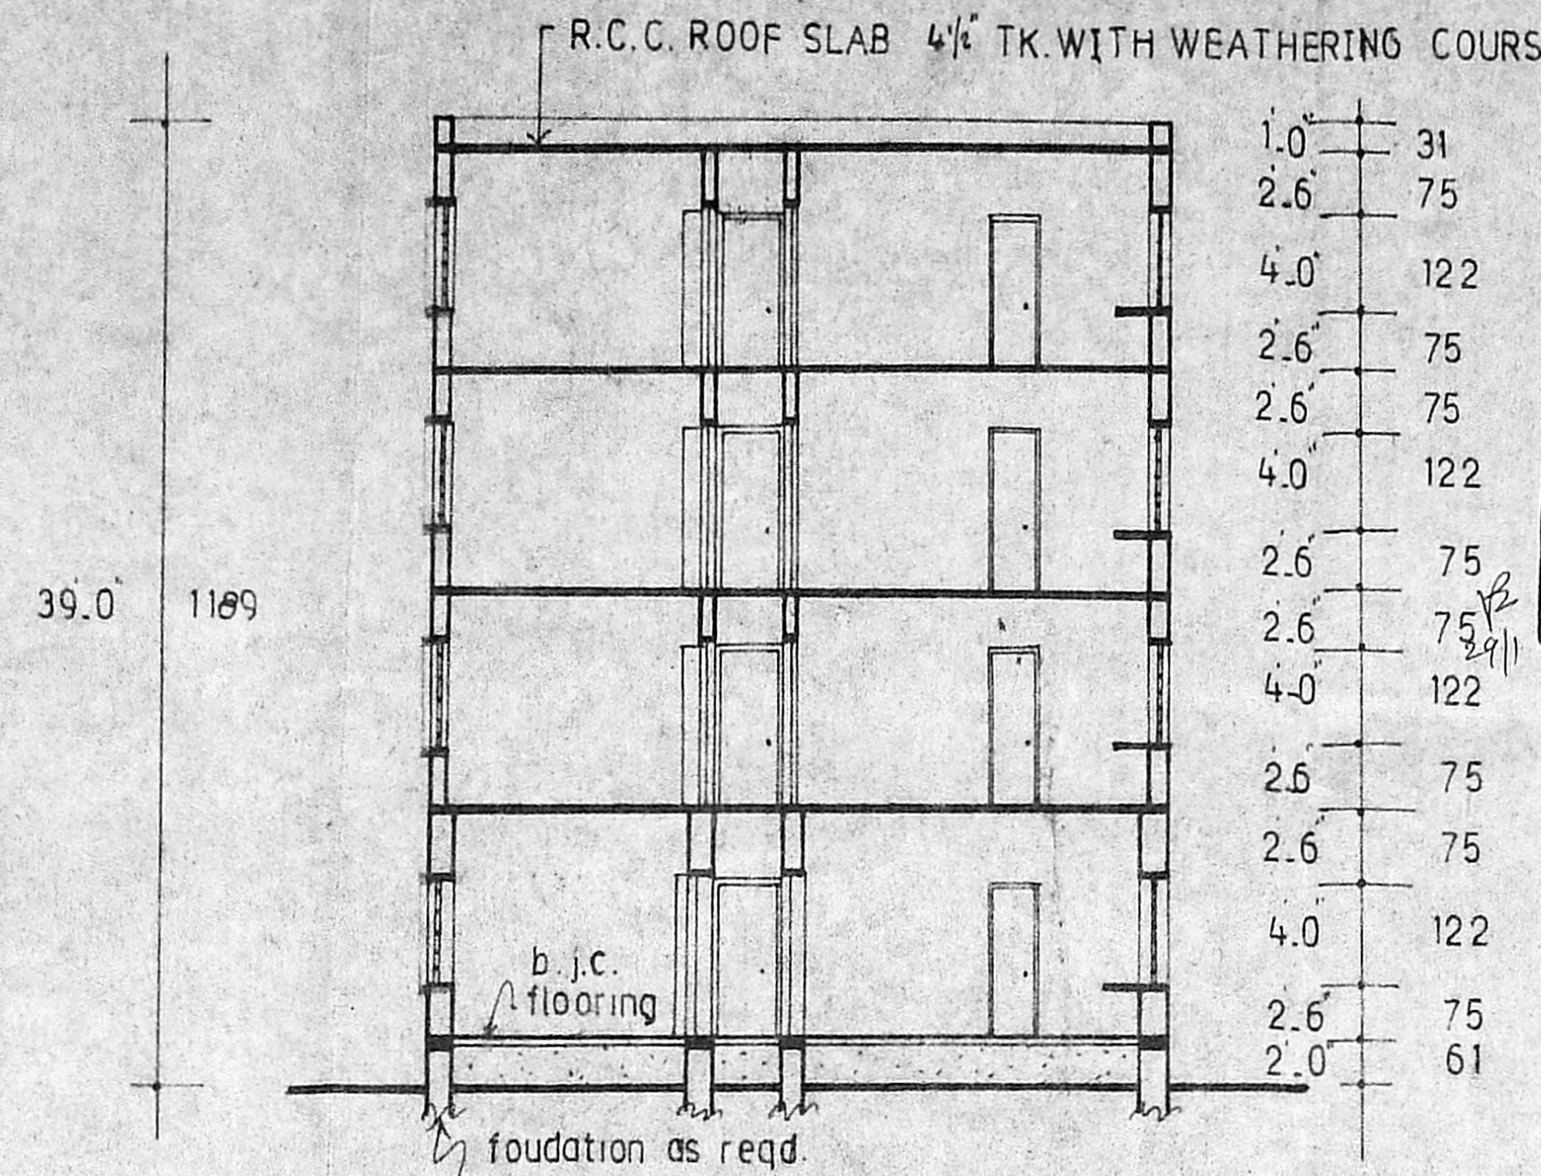

SECTION ON 'aa'

Office copy  
**APPROVED**  
Subject to the conditions in this  
Office No. L2/1109/92  
Dtd. 15/11/92  
P.P.D. No. 8-C  
L.O. 20/11/92  
FOR MEMBER SECRETARY  
MADRAS METROPOLITAN  
DEVELOPMENT AUTHORITY

S C A L E : 1.0 = 8.0 (1:100)

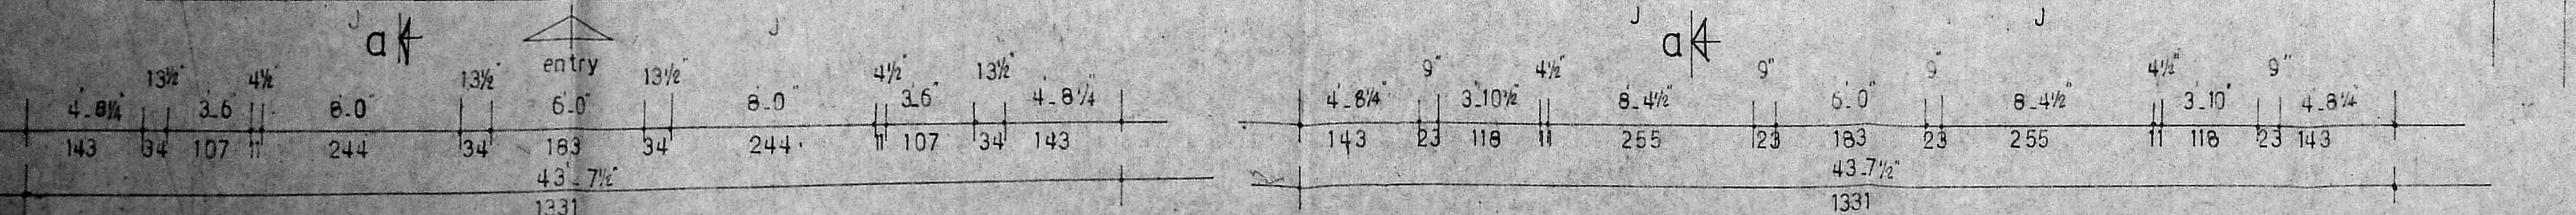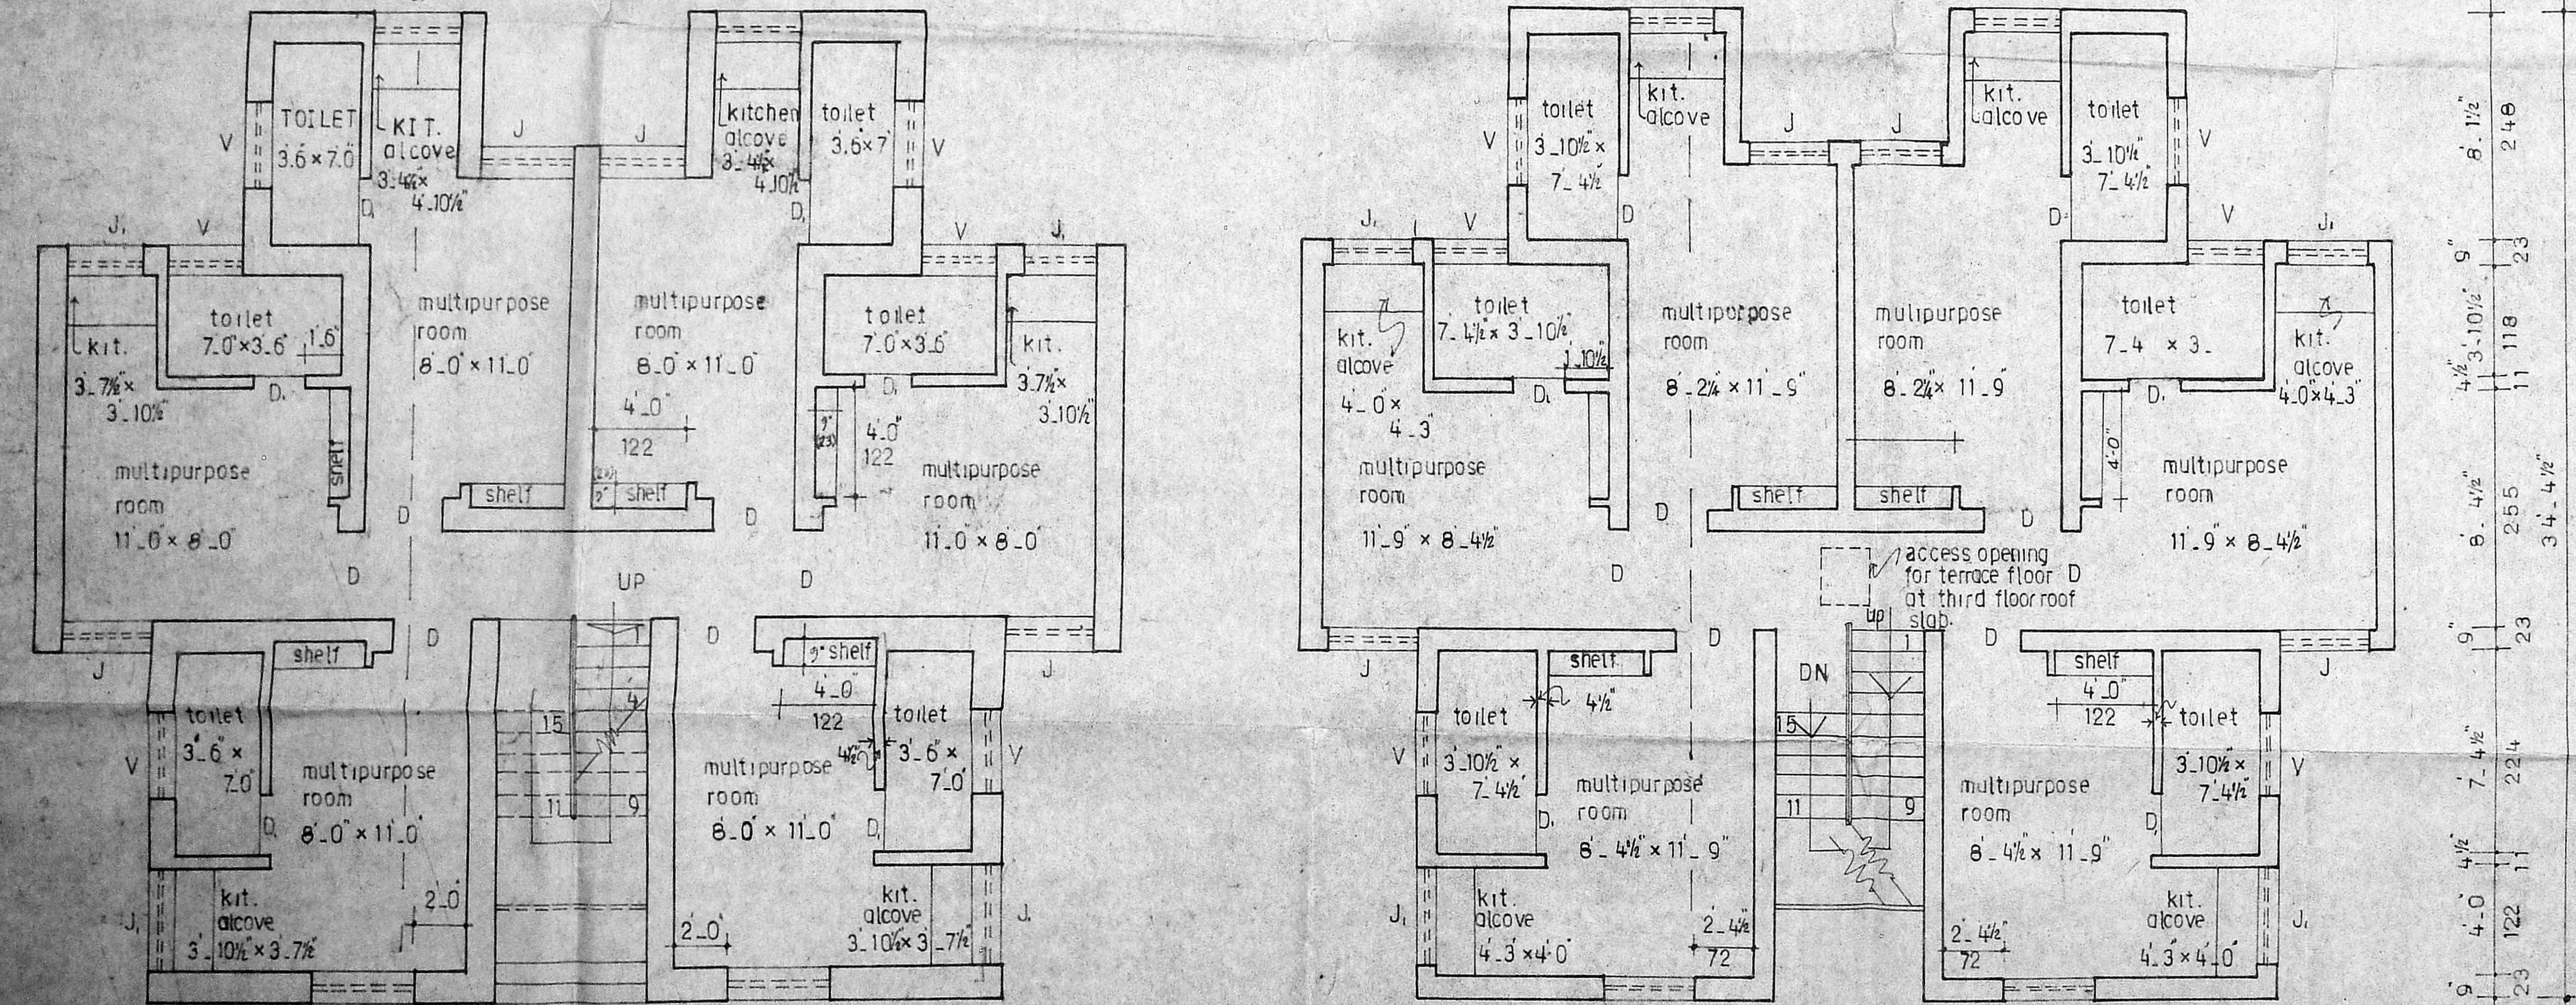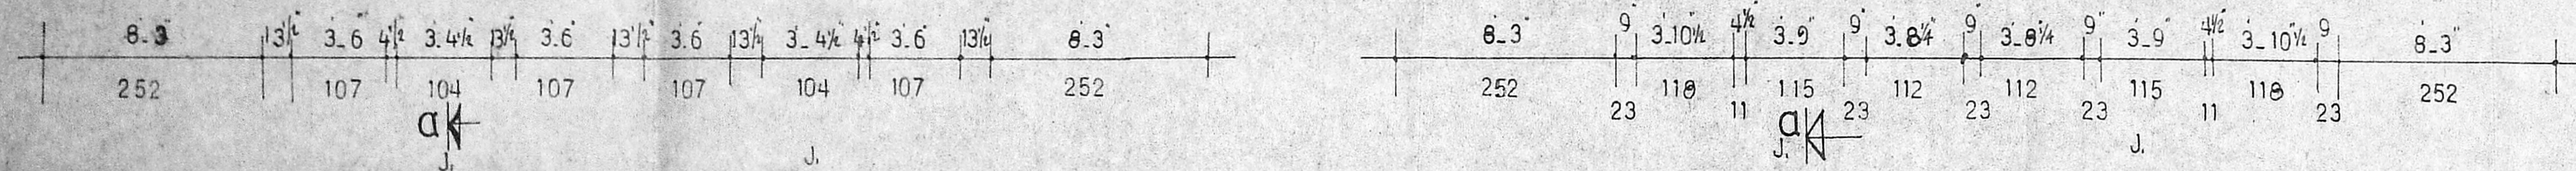

GROUND FLOOR PLAN

( S C A L E : 1 = 4.0 (OR) 1:100 )

FIRST AND TYPICAL FLOOR PLAN

TRUE COPY

ASST. PLANNER

(SD) 10.4.92  
PREPARED BY

(SD) 10.4.92  
ASST. PLANNER

(SD) 10.4.92  
DEPUTY PLANNER

SUPTDG. ENGINEER

CHIEF ENGINEER