




FRONT ELEVATION

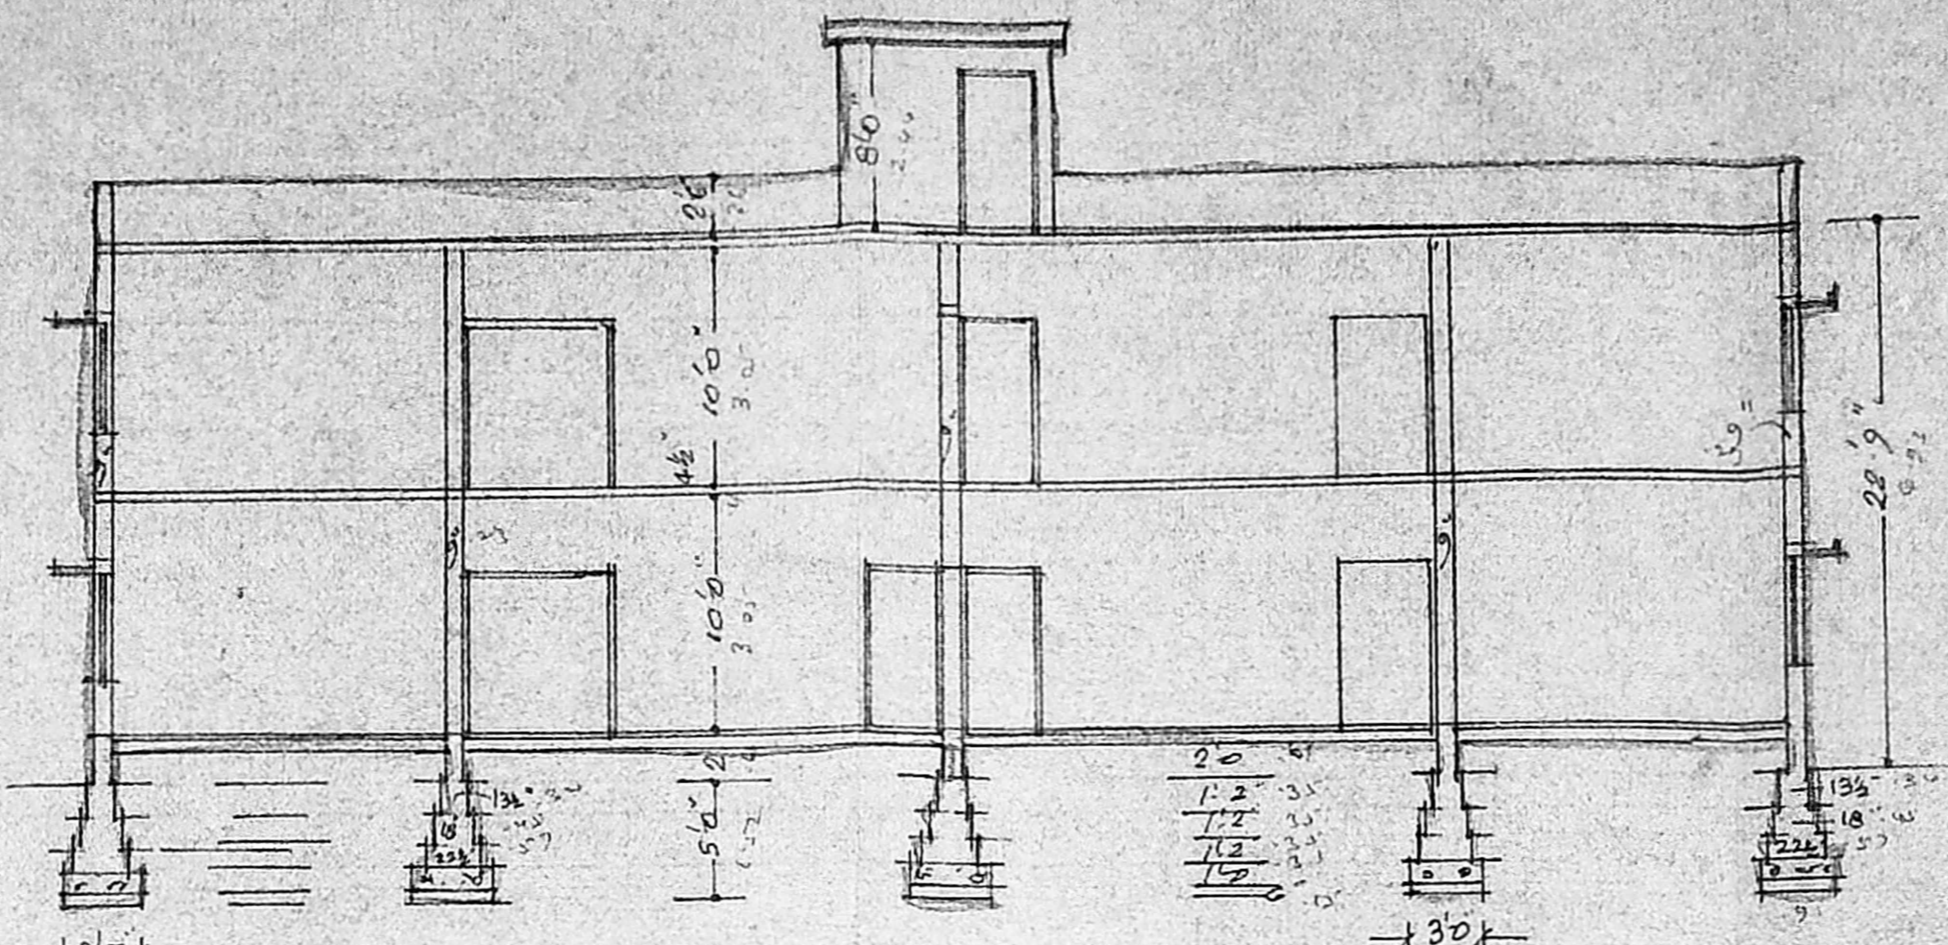

SECTION ON 'AA'

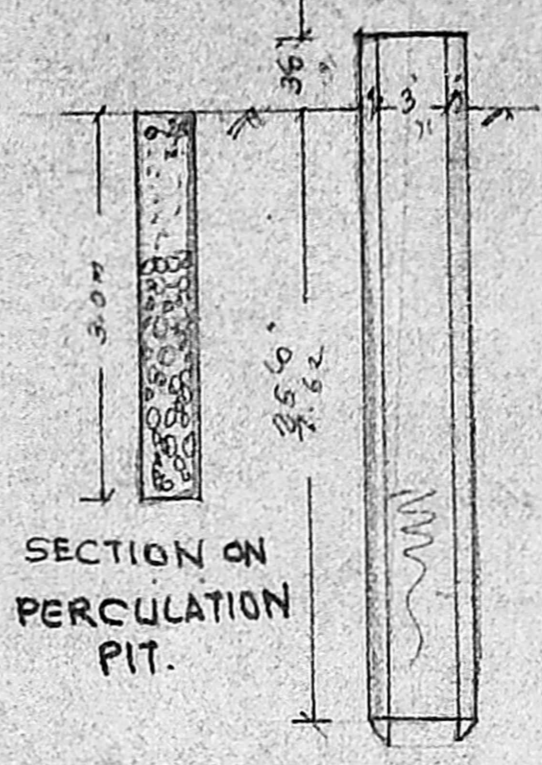

SECTION ON WELL

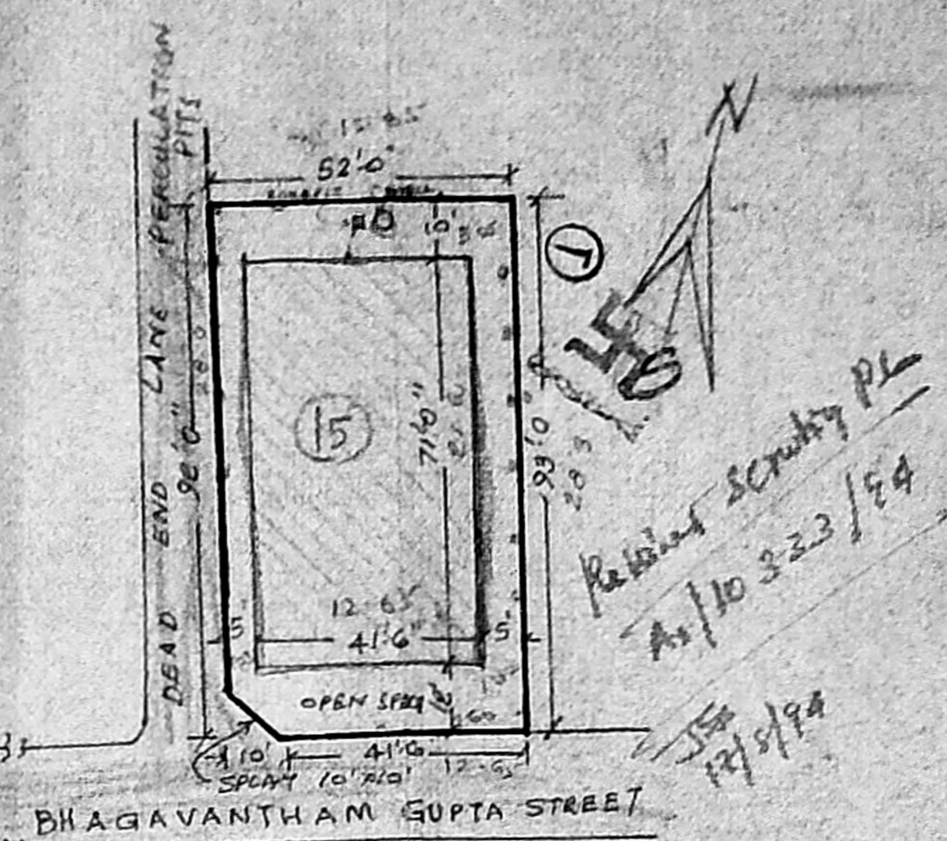

SITE PLAN. SCALE: 1:330 (1:400)

COLOUR INDEX:
 PROPOSED IN
 BOUNDARY IN
 ROAD IN

SPECIFICATION:

FOUNDATION WITH PCC 1:5:10. OVER SAND BED. FOOTINGS & SUPERSTRUCTURE WITH BRICK WORK IN CM 1:5. PLINTH BEAM, LINTEL BEAM, SUNSHADE AND ROOF WITH RCC 1:2:4. FLOORING WITH MOSAIC TILES. PLASTERING WITH CM 1:4:12mm THICK FOR CEILING AND WALLS.

JOINERY




- D1. DOOR ... 3'3" x 7'0" 1.00 x 2.13
- D2. " ... 3'0" x 7'0" 0.91 x 2.13
- D3. " ... 2'6" x 7'0" 0.78 x 2.13
- W1. WINDOW ... 6'0" x 4'6" 1.83 x 1.37
- W2. " ... 4'0" x 4'6" 1.22 x 1.37
- W3. " ... 3'0" x 3'6" 0.91 x 1.07
- V1. VENTILATOR ... 3'0" x 2'0" 0.91 x 0.61
- J. RCC JALLI ... 7'0" x 7'0" 2.13 x 2.13

NOTE:

LAND AREA : 1G. 2364 sqft (or) 4764 sqft
 PLINTH AREA
 GROUND FLOOR - 2946 sqft
 FIRST FLOOR - 2946 sqft
 TOTAL - 5892 sqft

REVISED PLAN TO SANCTIONED
 PPA NO. 5795 DT. 11.1.94 AND B.A.M.

5473 DT. 11.1.94 AT DOOR NO. 15.
 BHAGAVANTHAM GUPTA STREET.
 T. NAGAR. DIVISION. 12 G. T.S. NO. 9295/1
 OF BLOCK. 139. SCALE. 1"=8'0" (1:100)

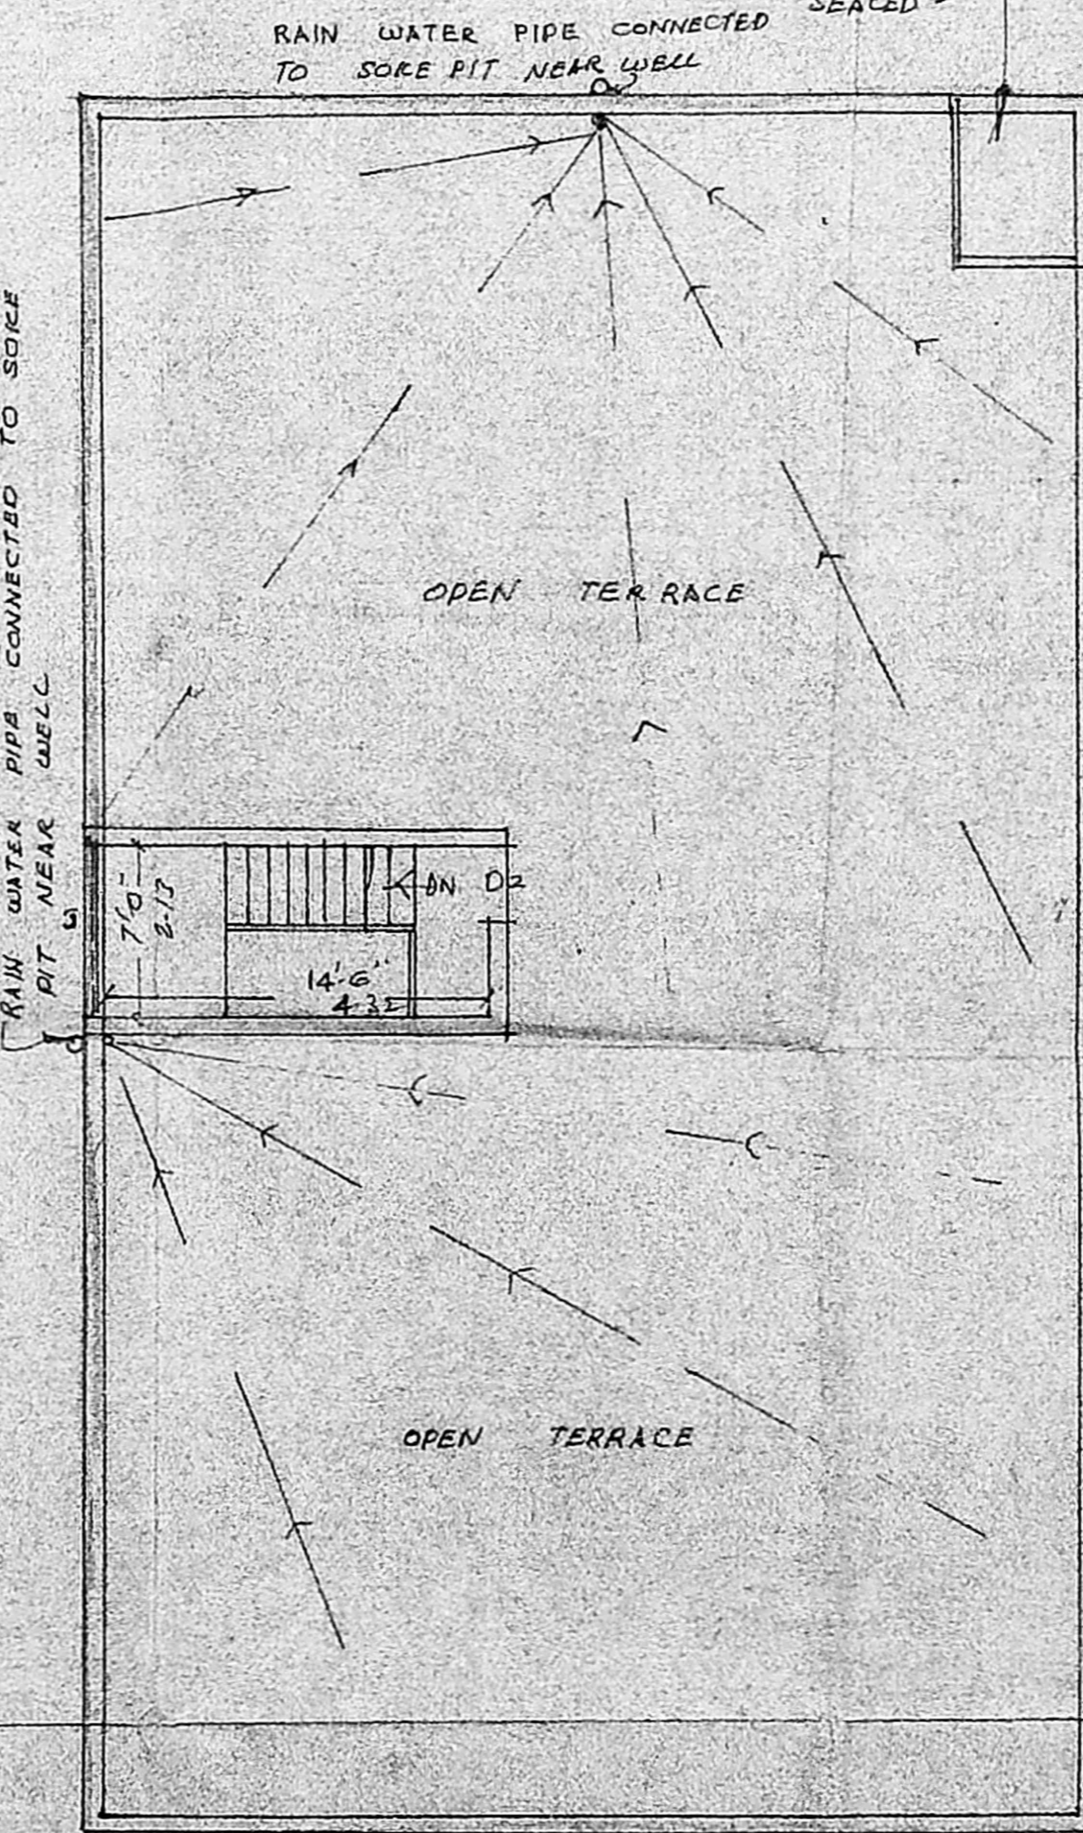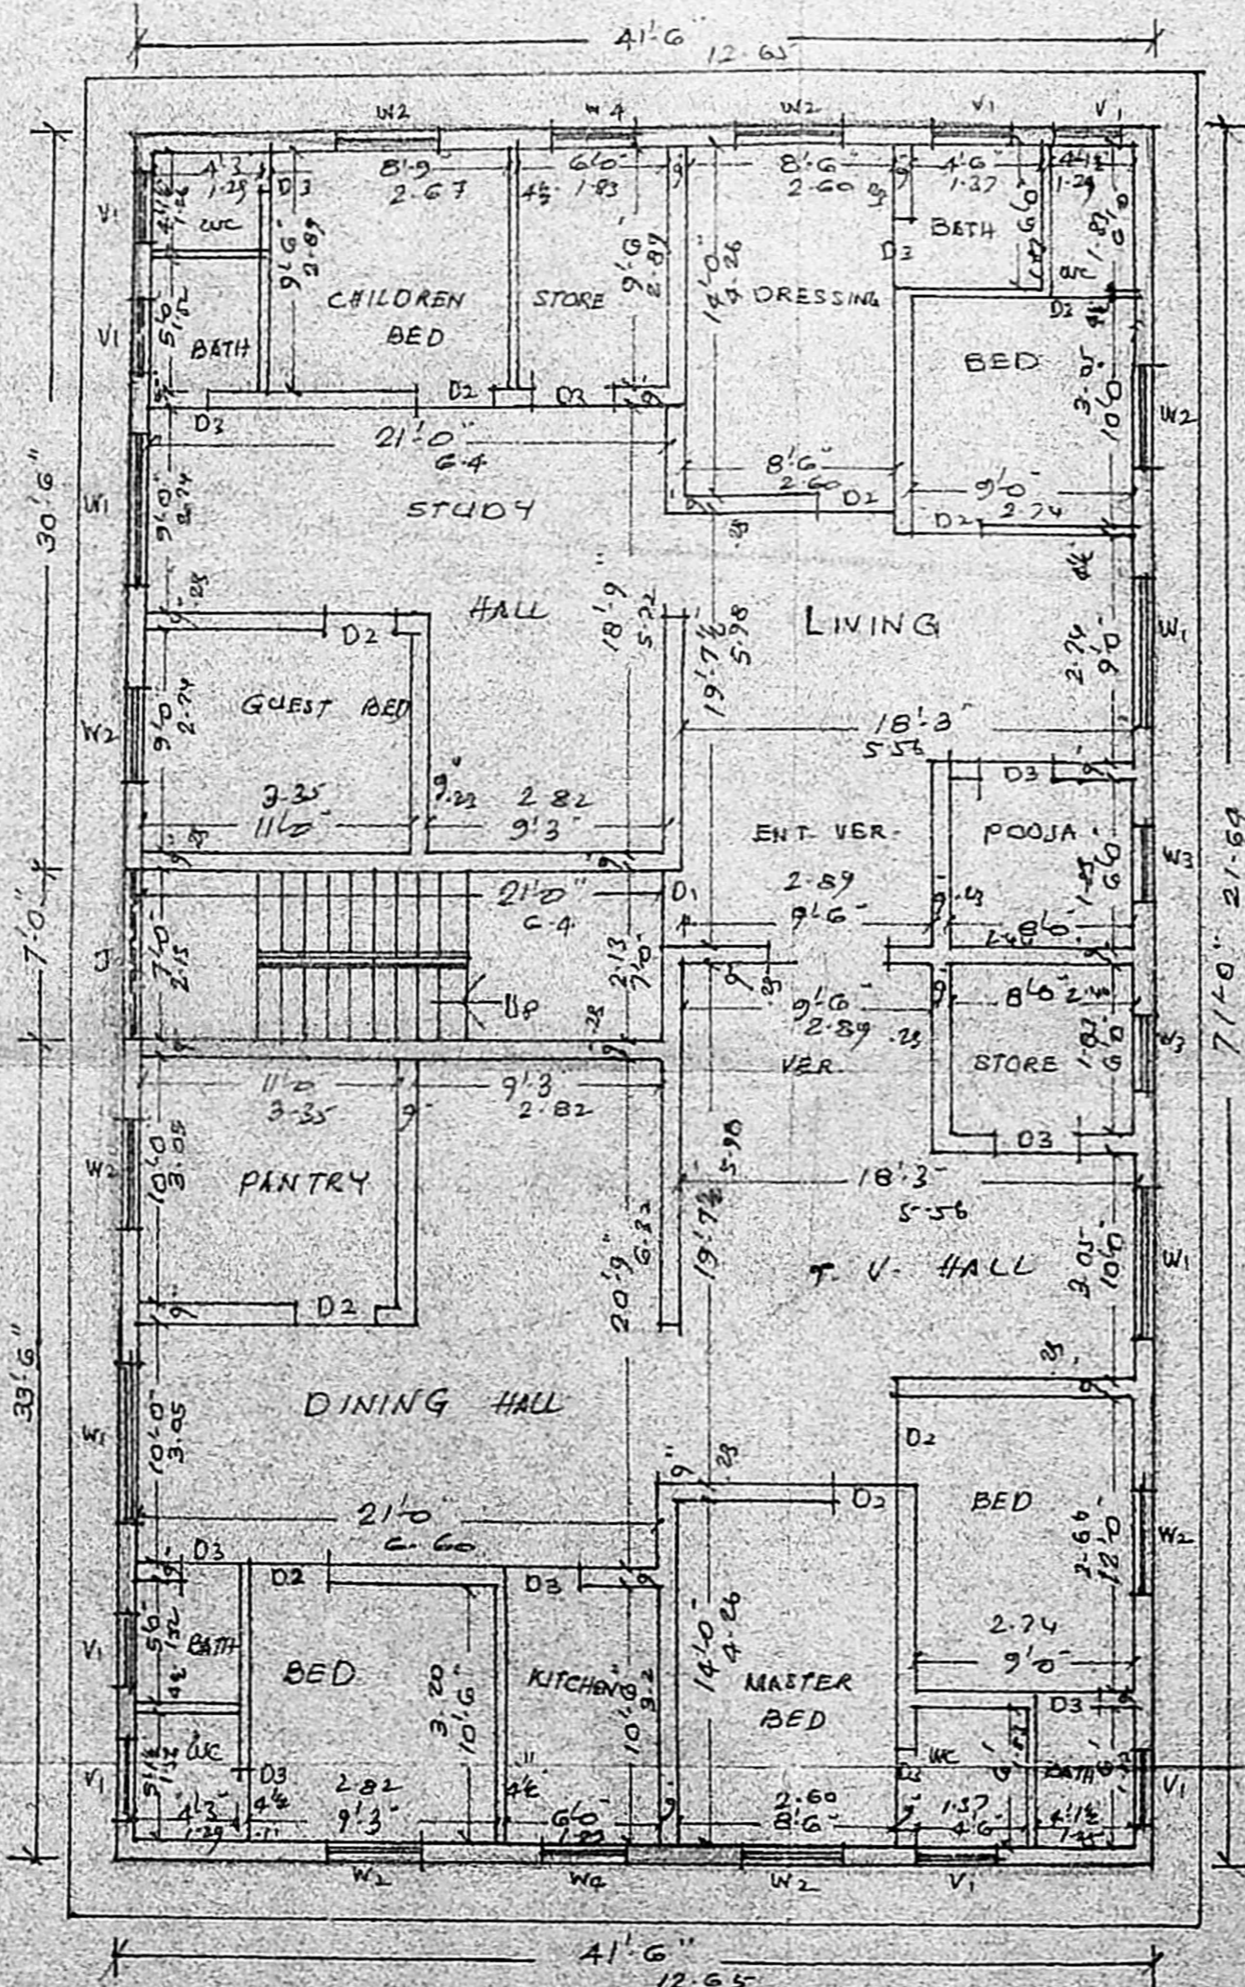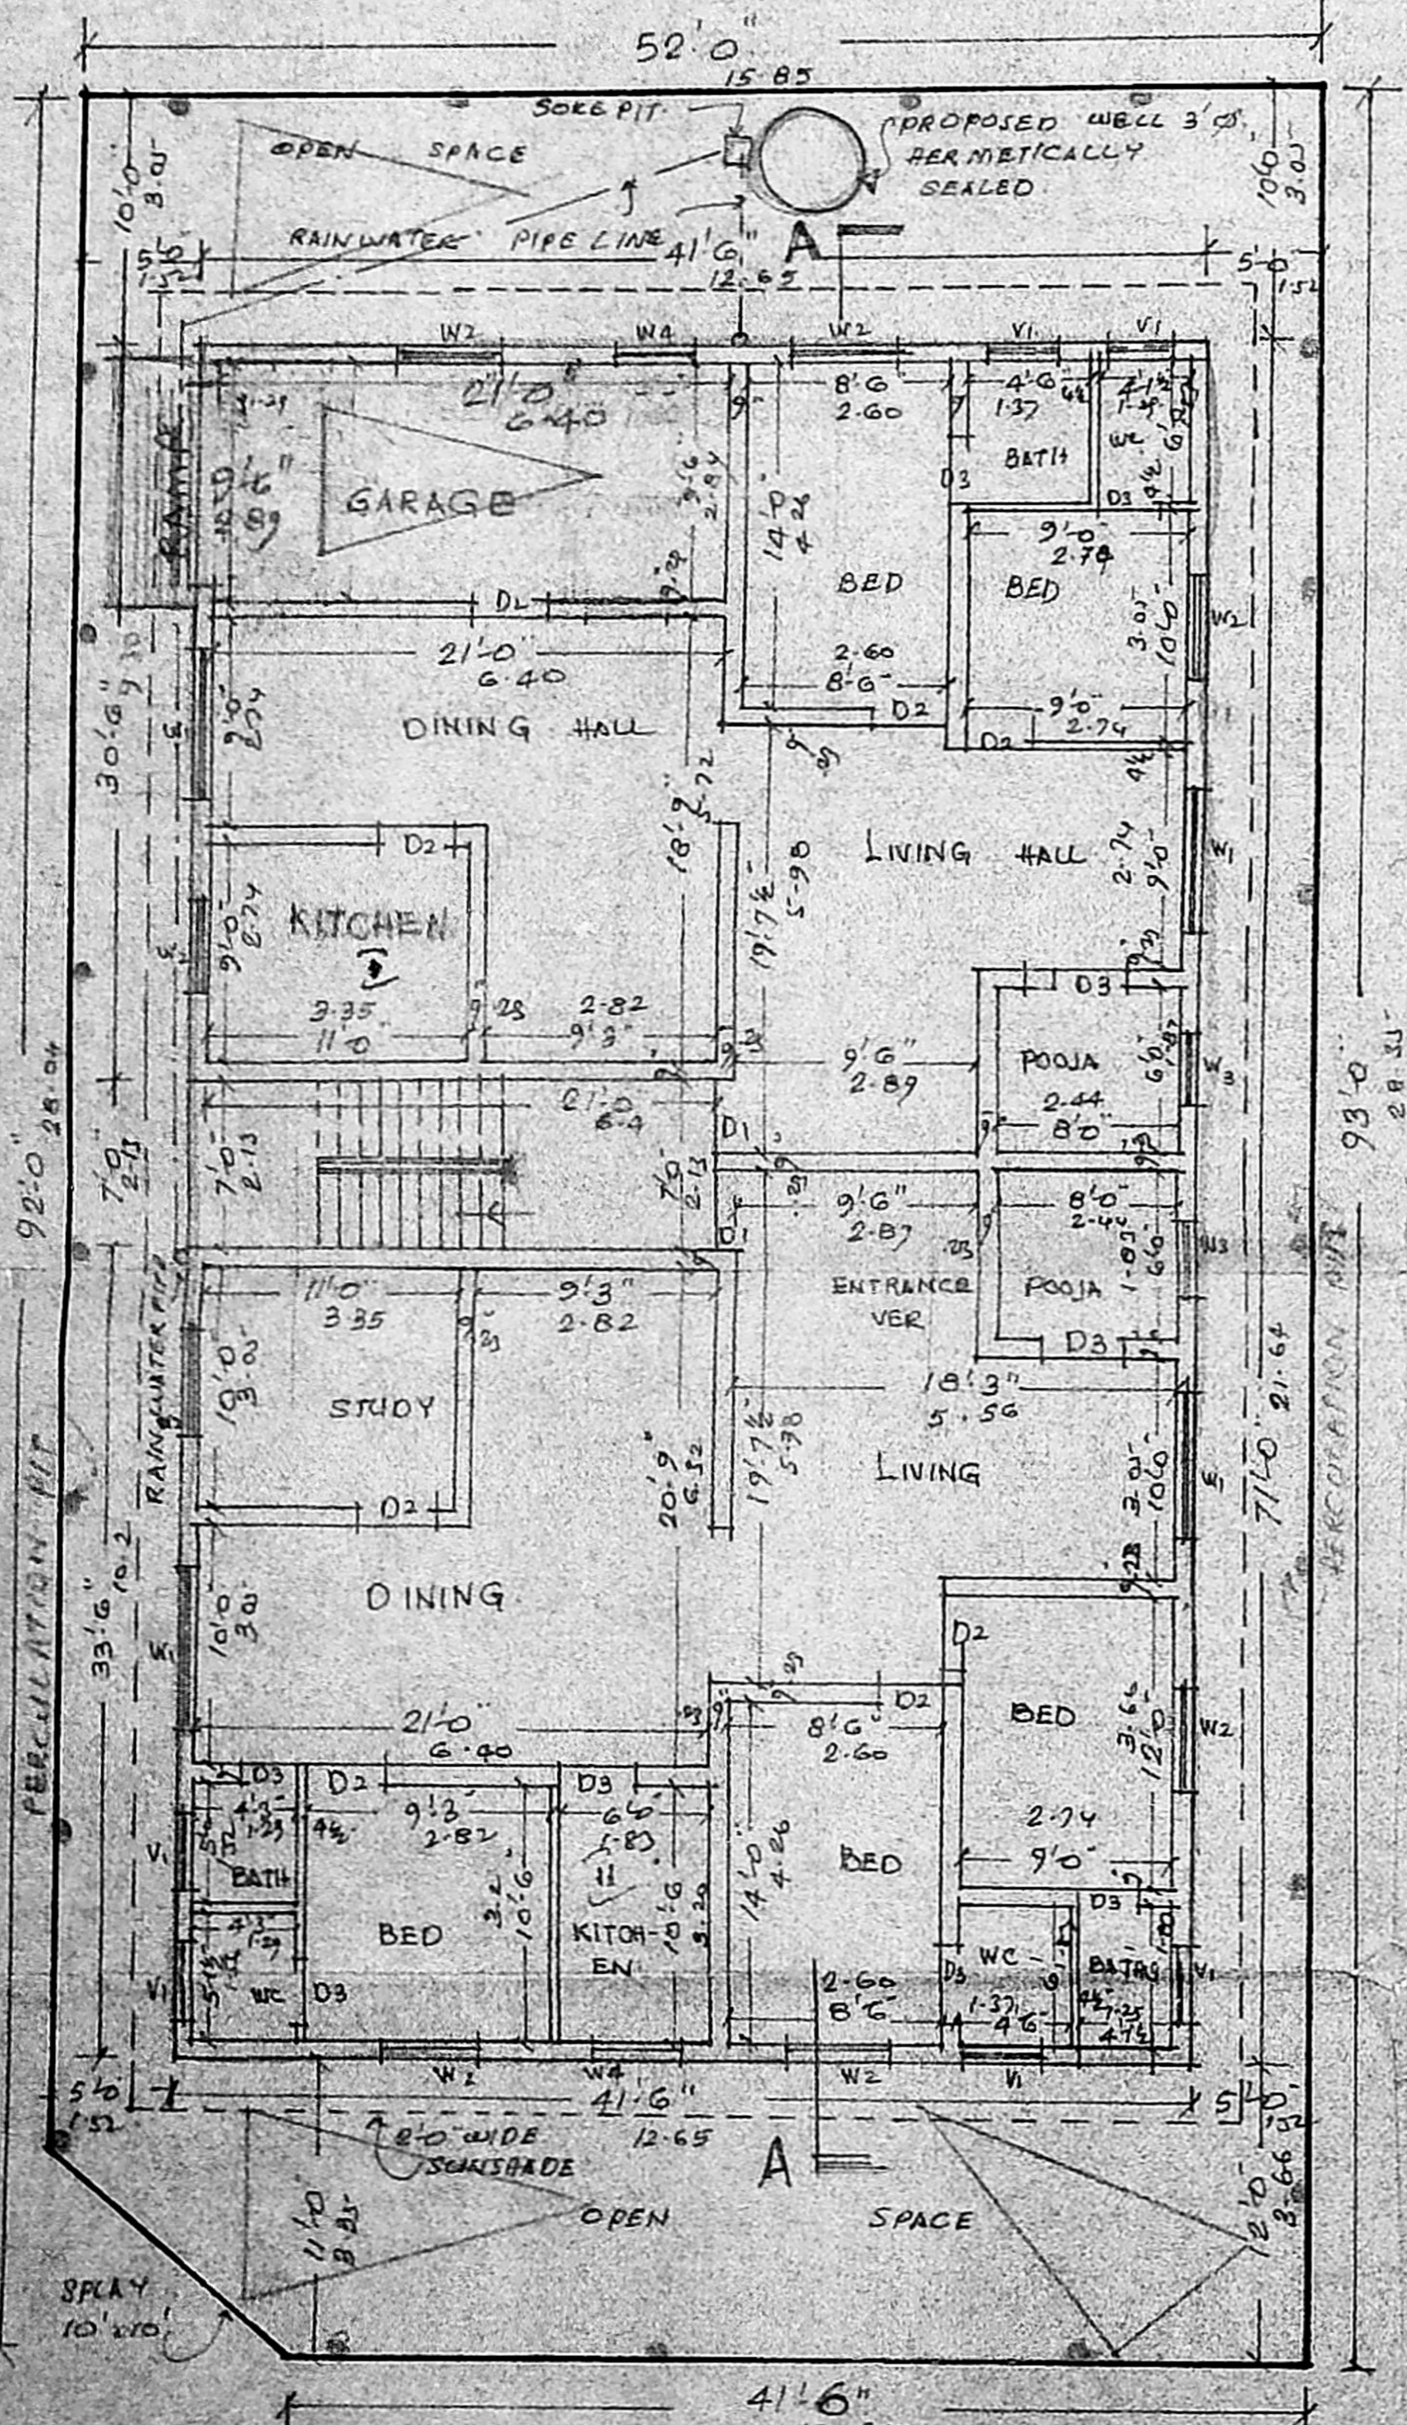

TERRACE PLAN

N.S. Ravi Kumar

OWNER

L. SURVEYOR

G. L. VENKATESHA
 LICENSED SURVEYOR CLASS 1 NO. 145
 CORPORATION OF MADRAS
 10, 8th CROSS STREET, SHENDRY NAGAR
 MADRAS-600 030