




WEST SIDE ELEVATION

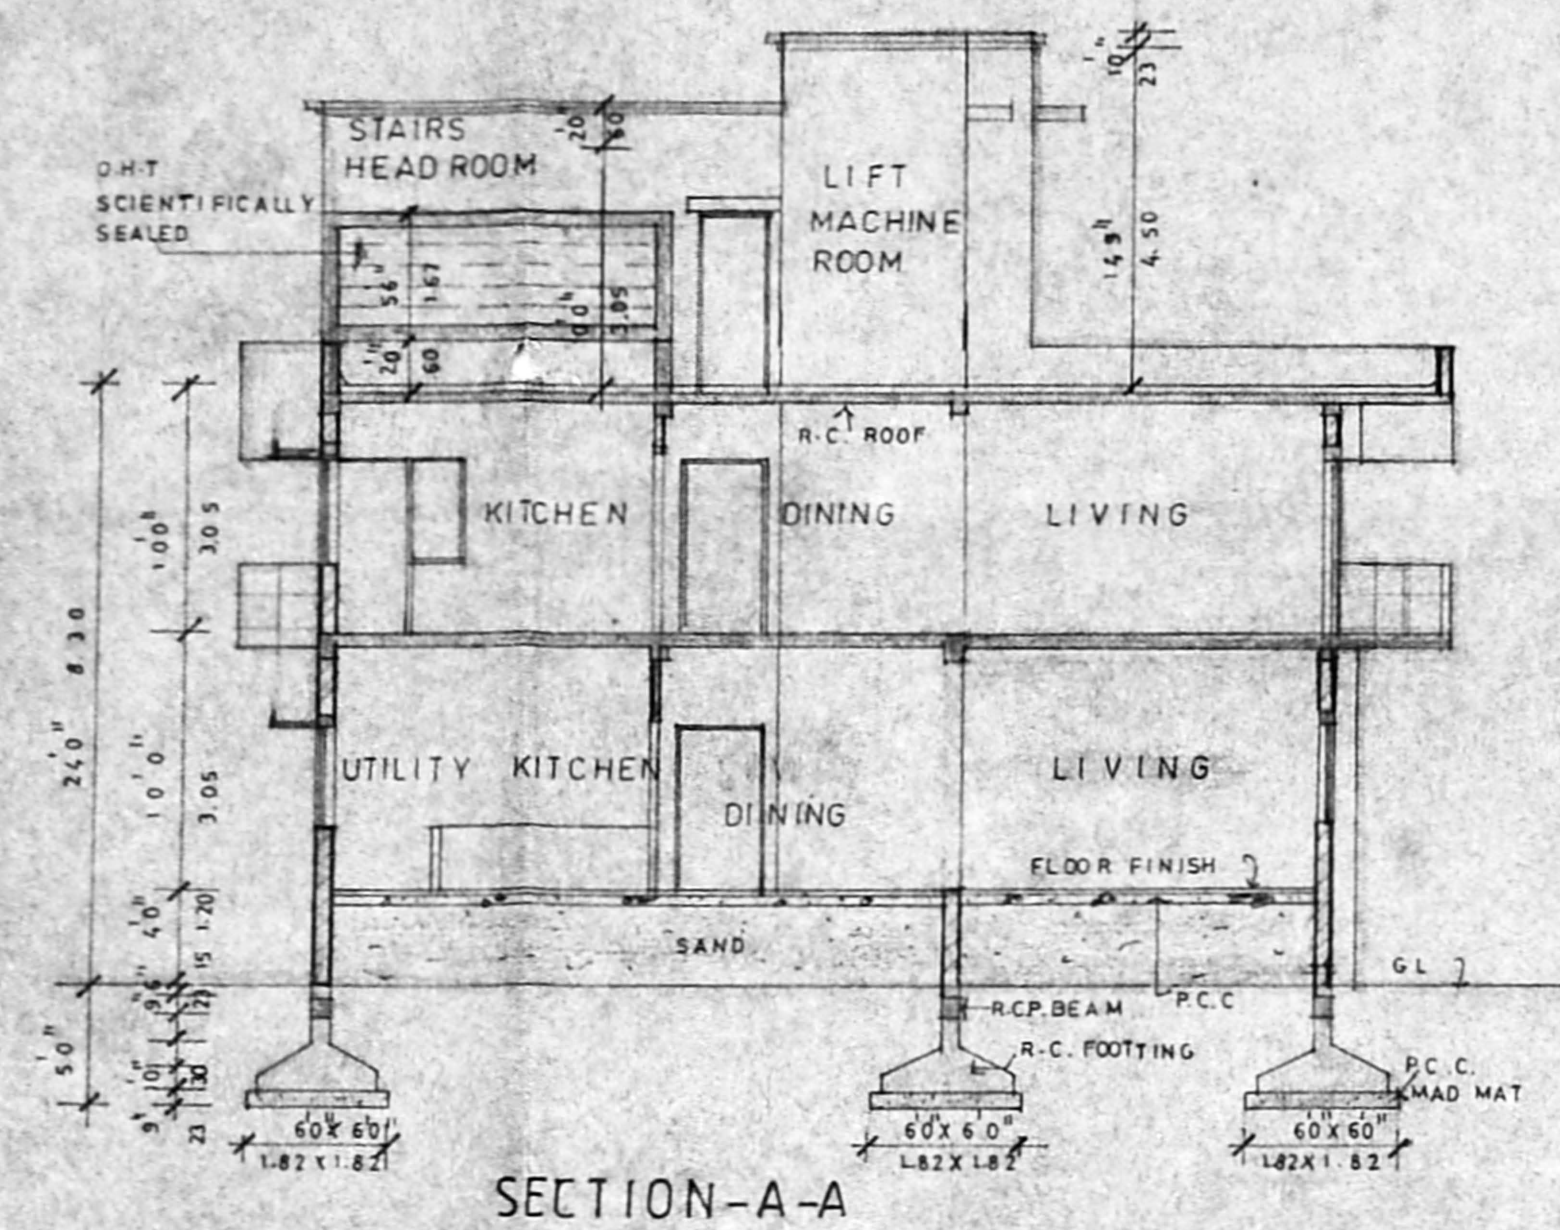


SECTION-A-A

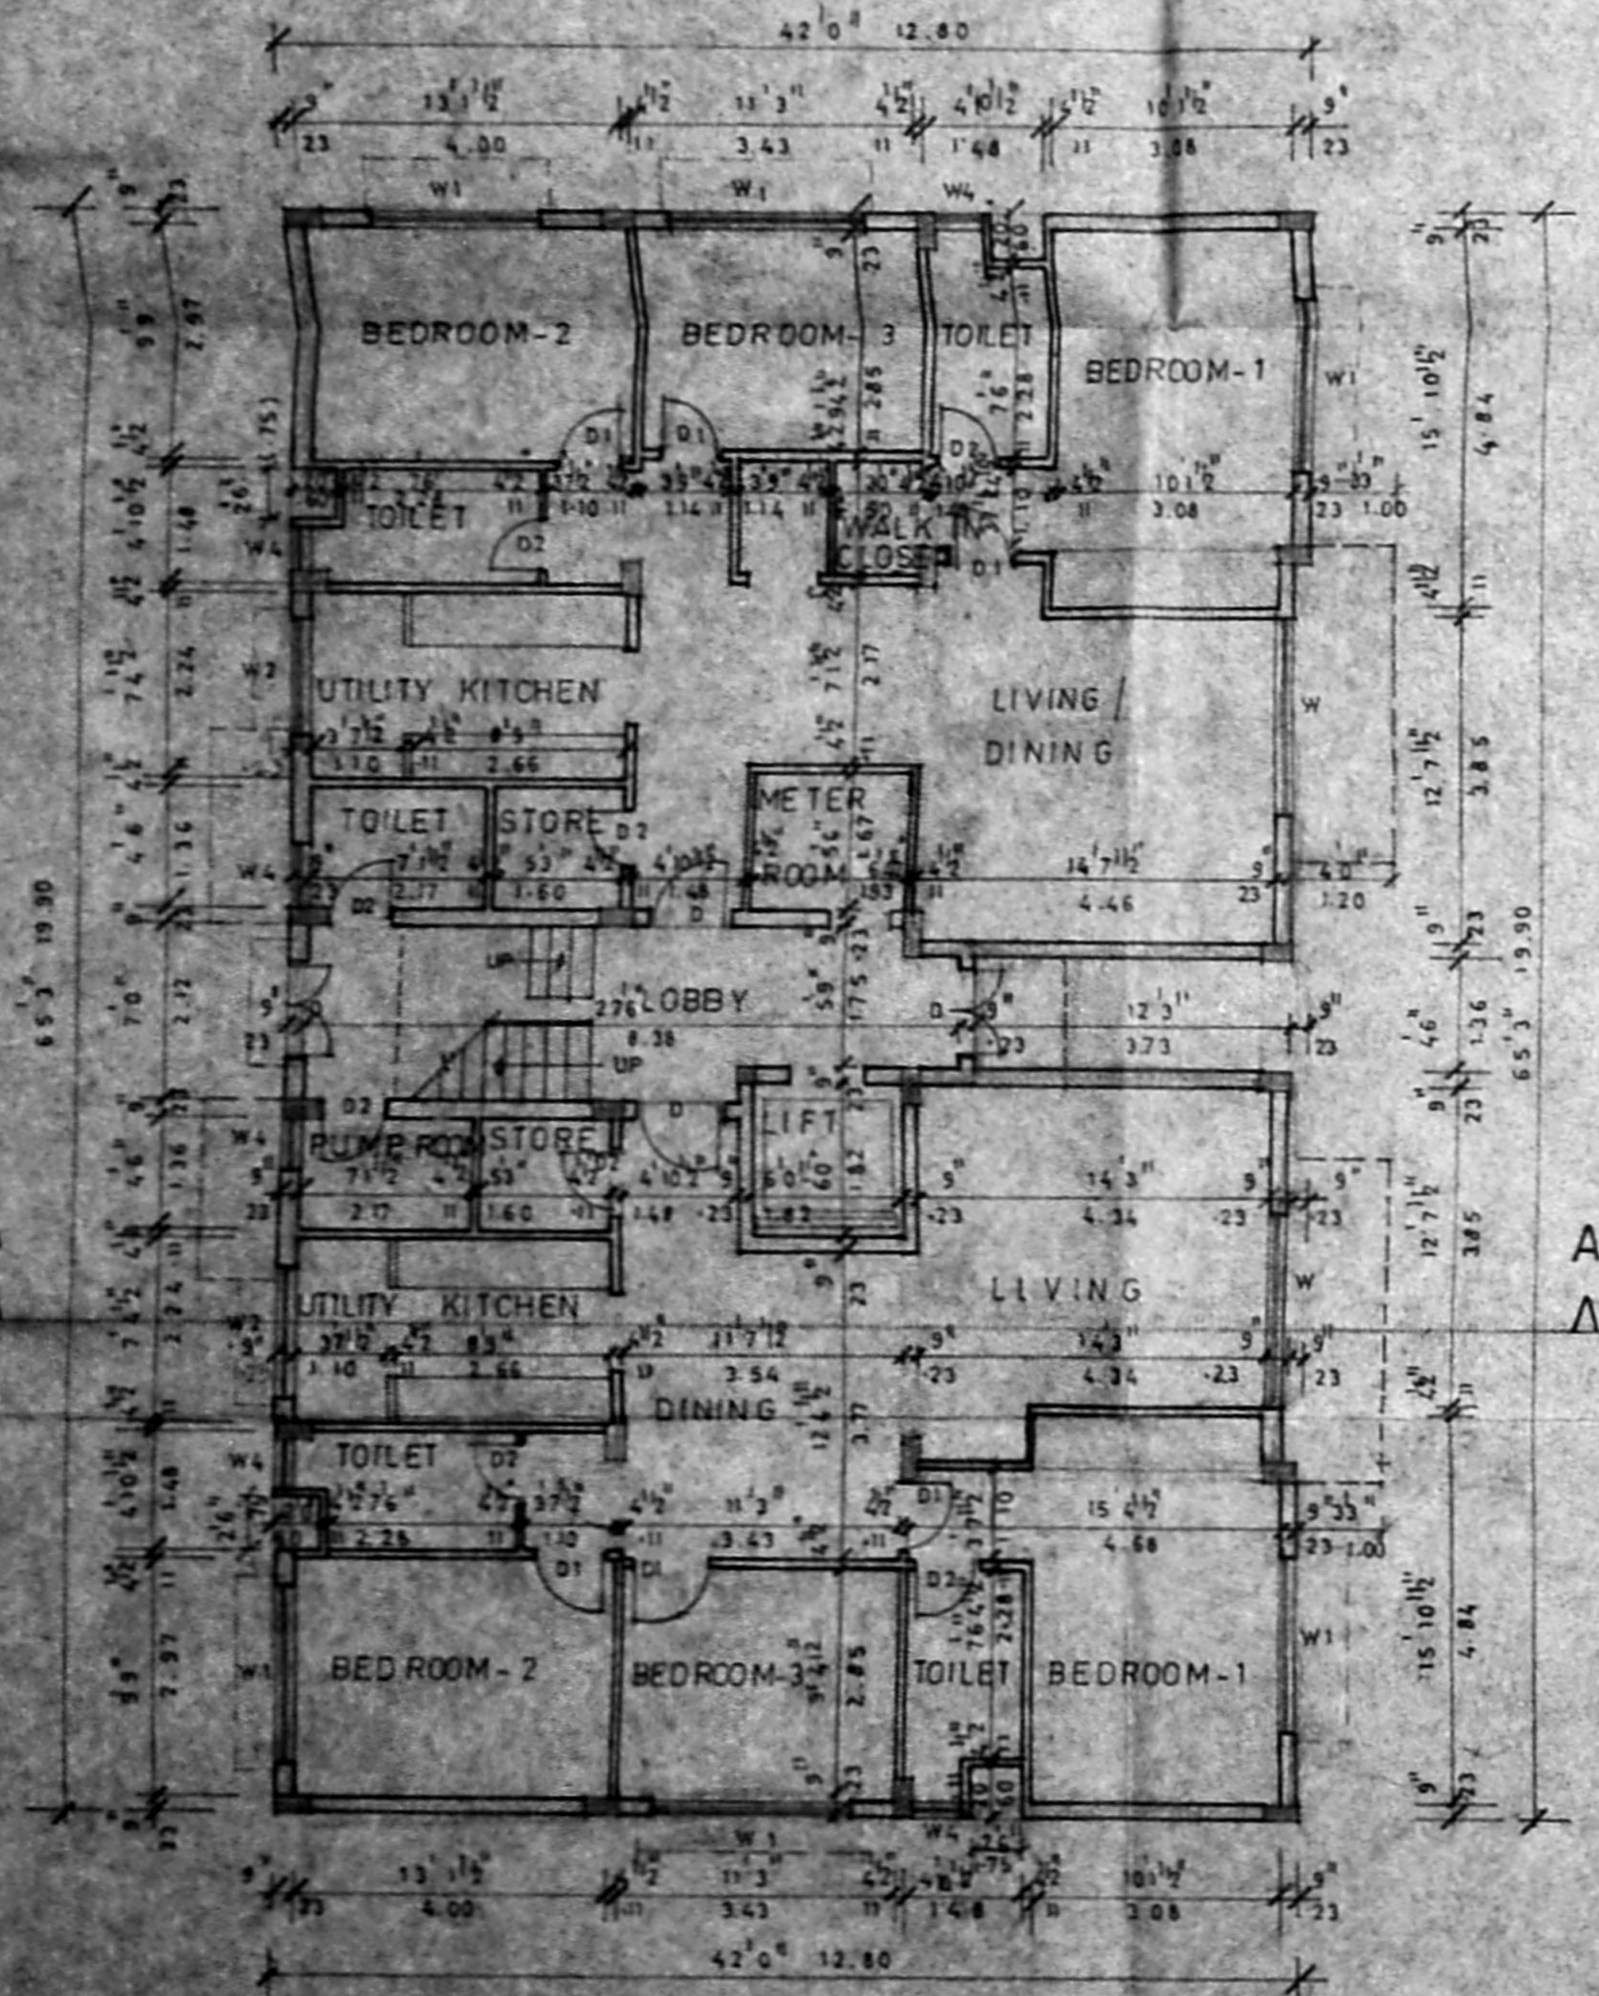


GROUND FLOOR PLAN

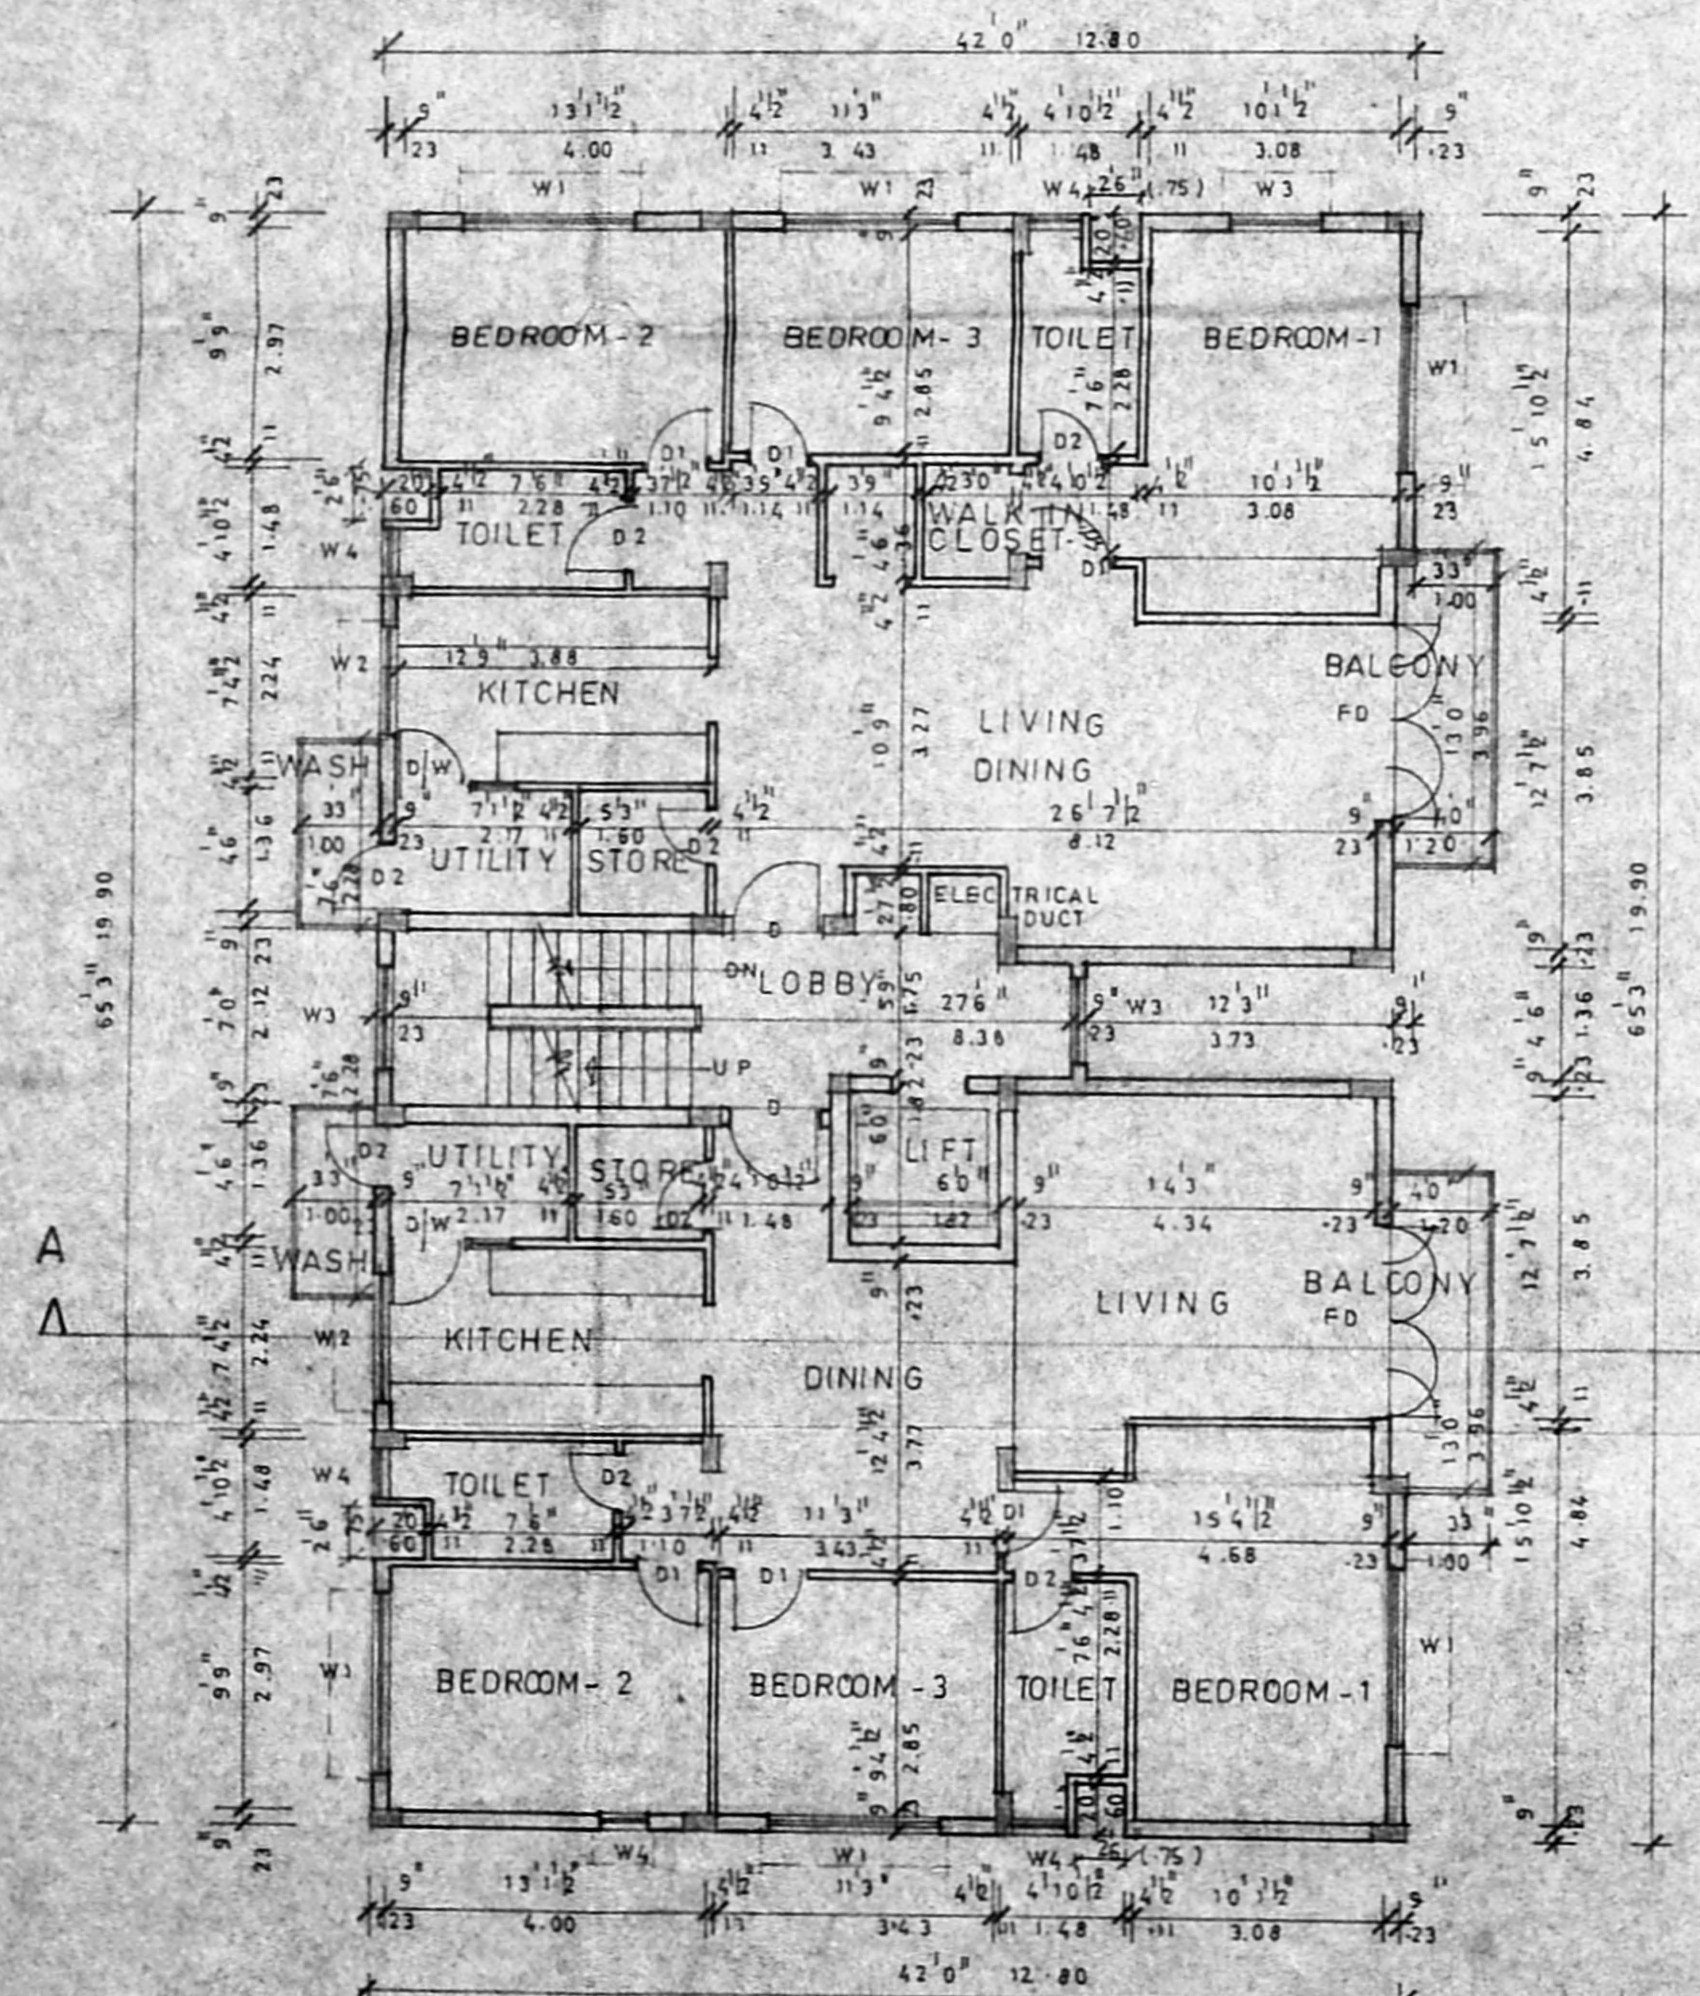


FIRST FLOOR PLAN

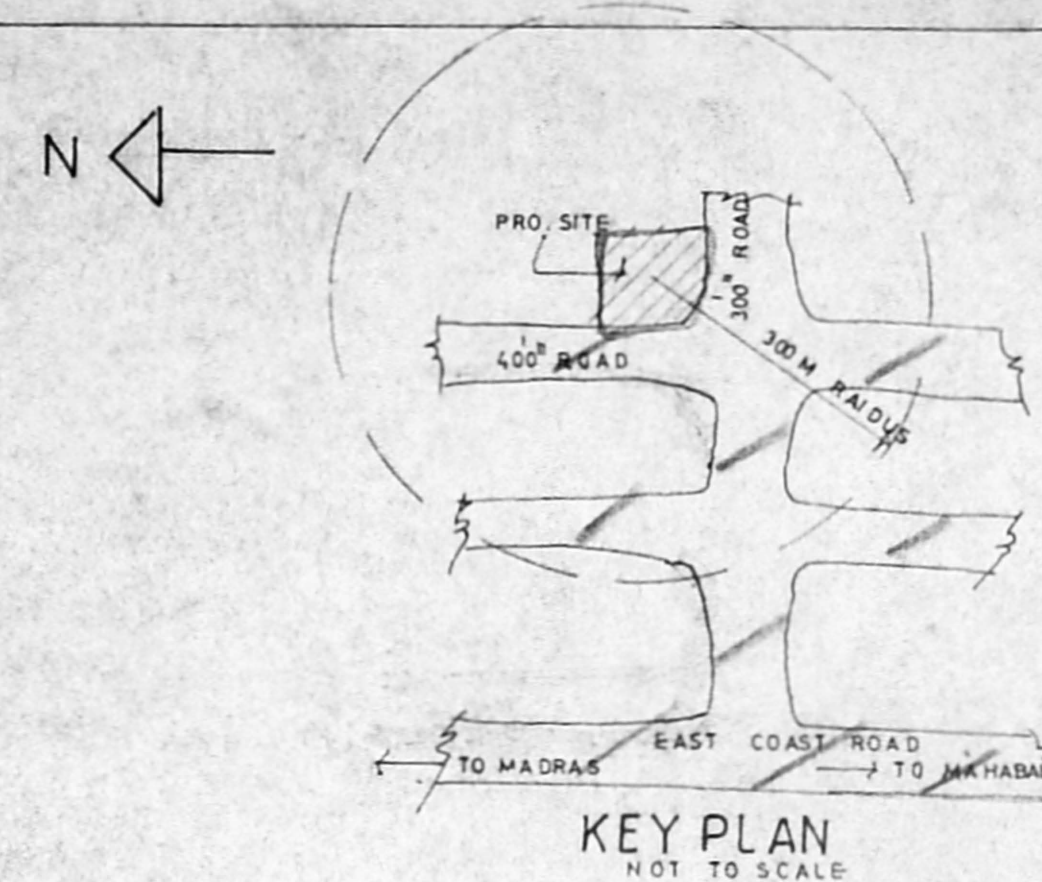


KEY PLAN
NOT TO SCALE

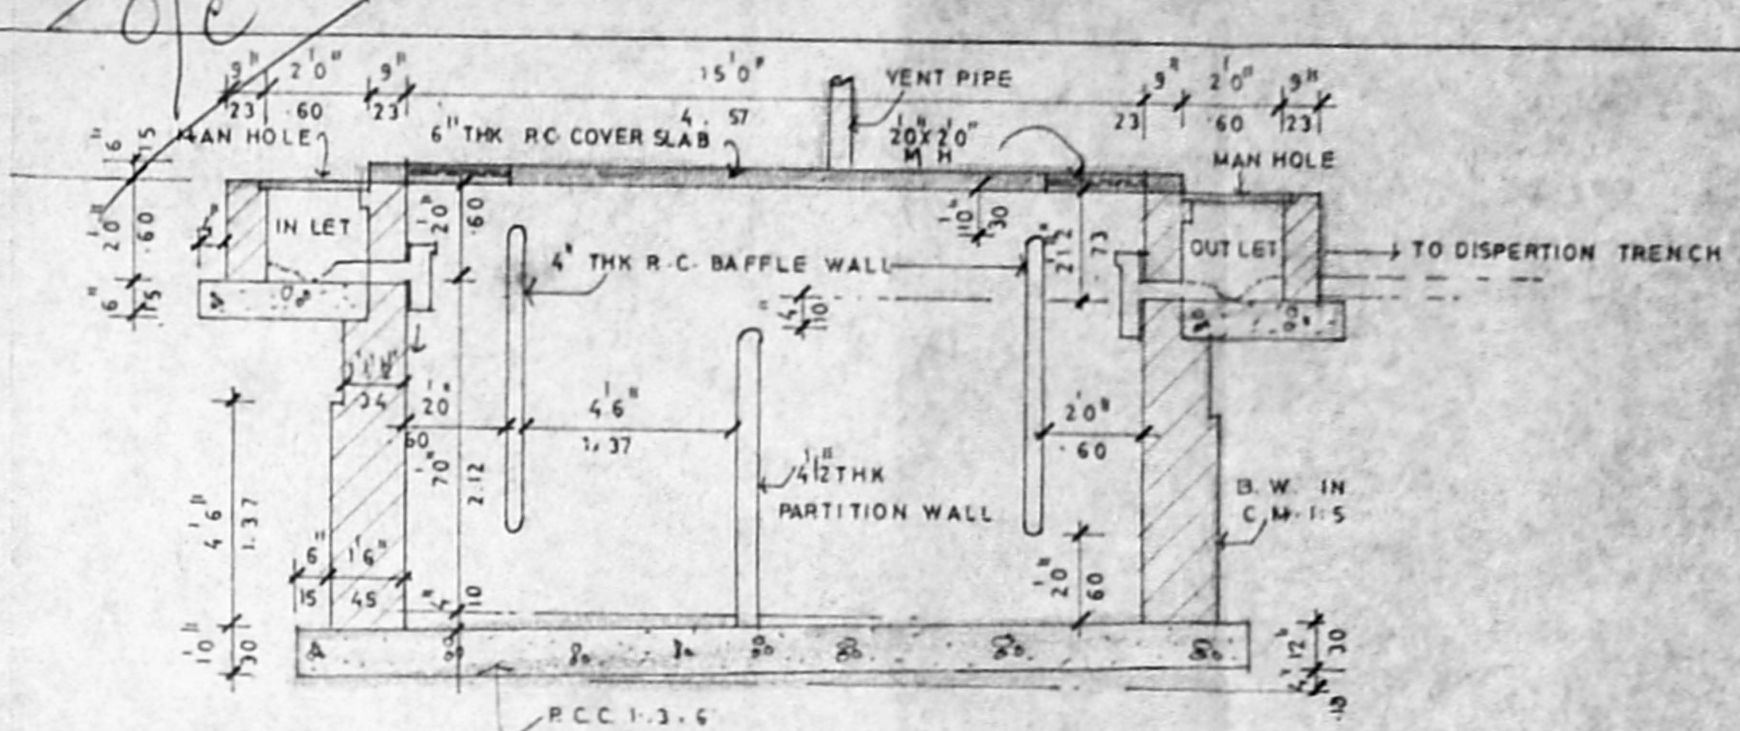


SECTION - X-X

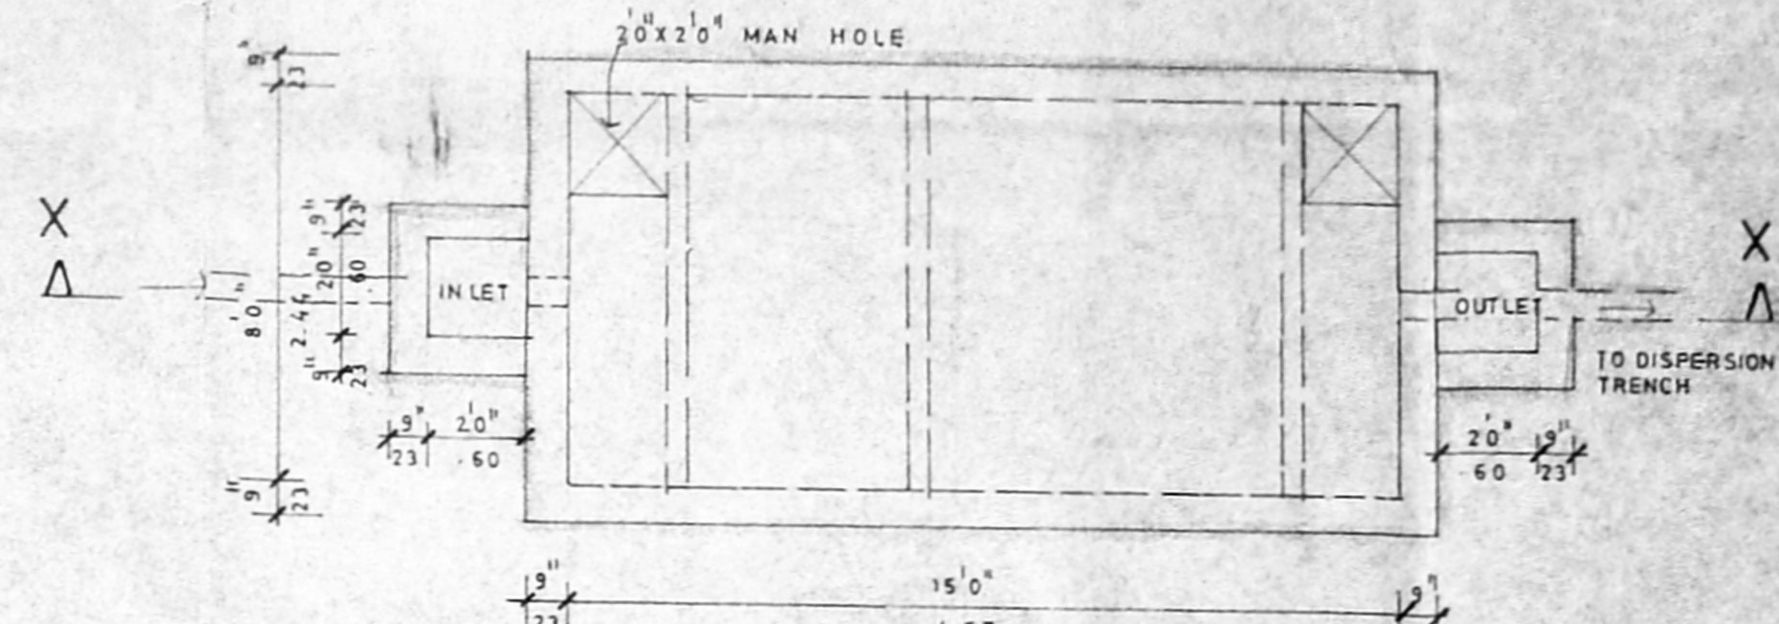


PLAN OF SEPTIC TANK
SCALE 1:40

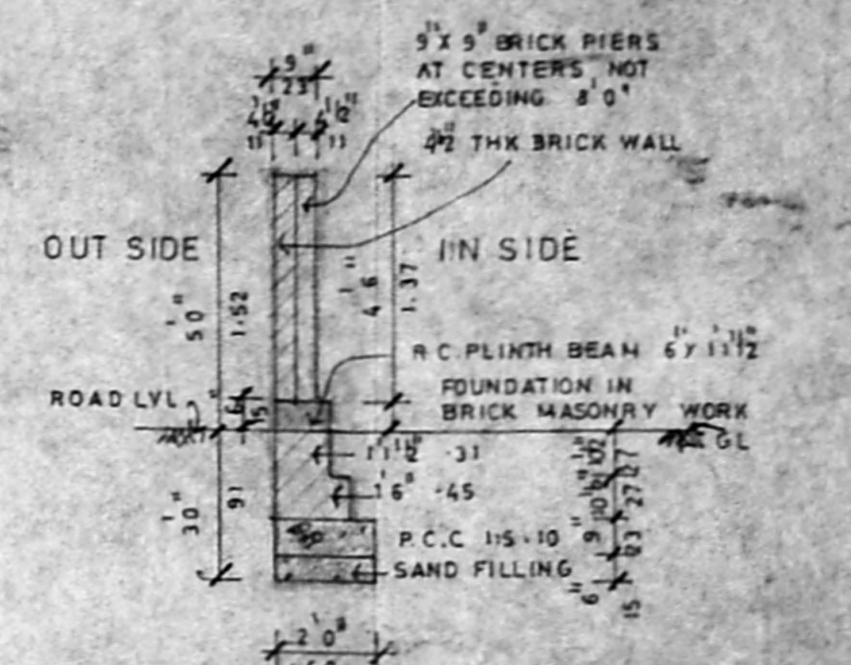

COMPOUND WALL DETAIL
SCALE 1:40

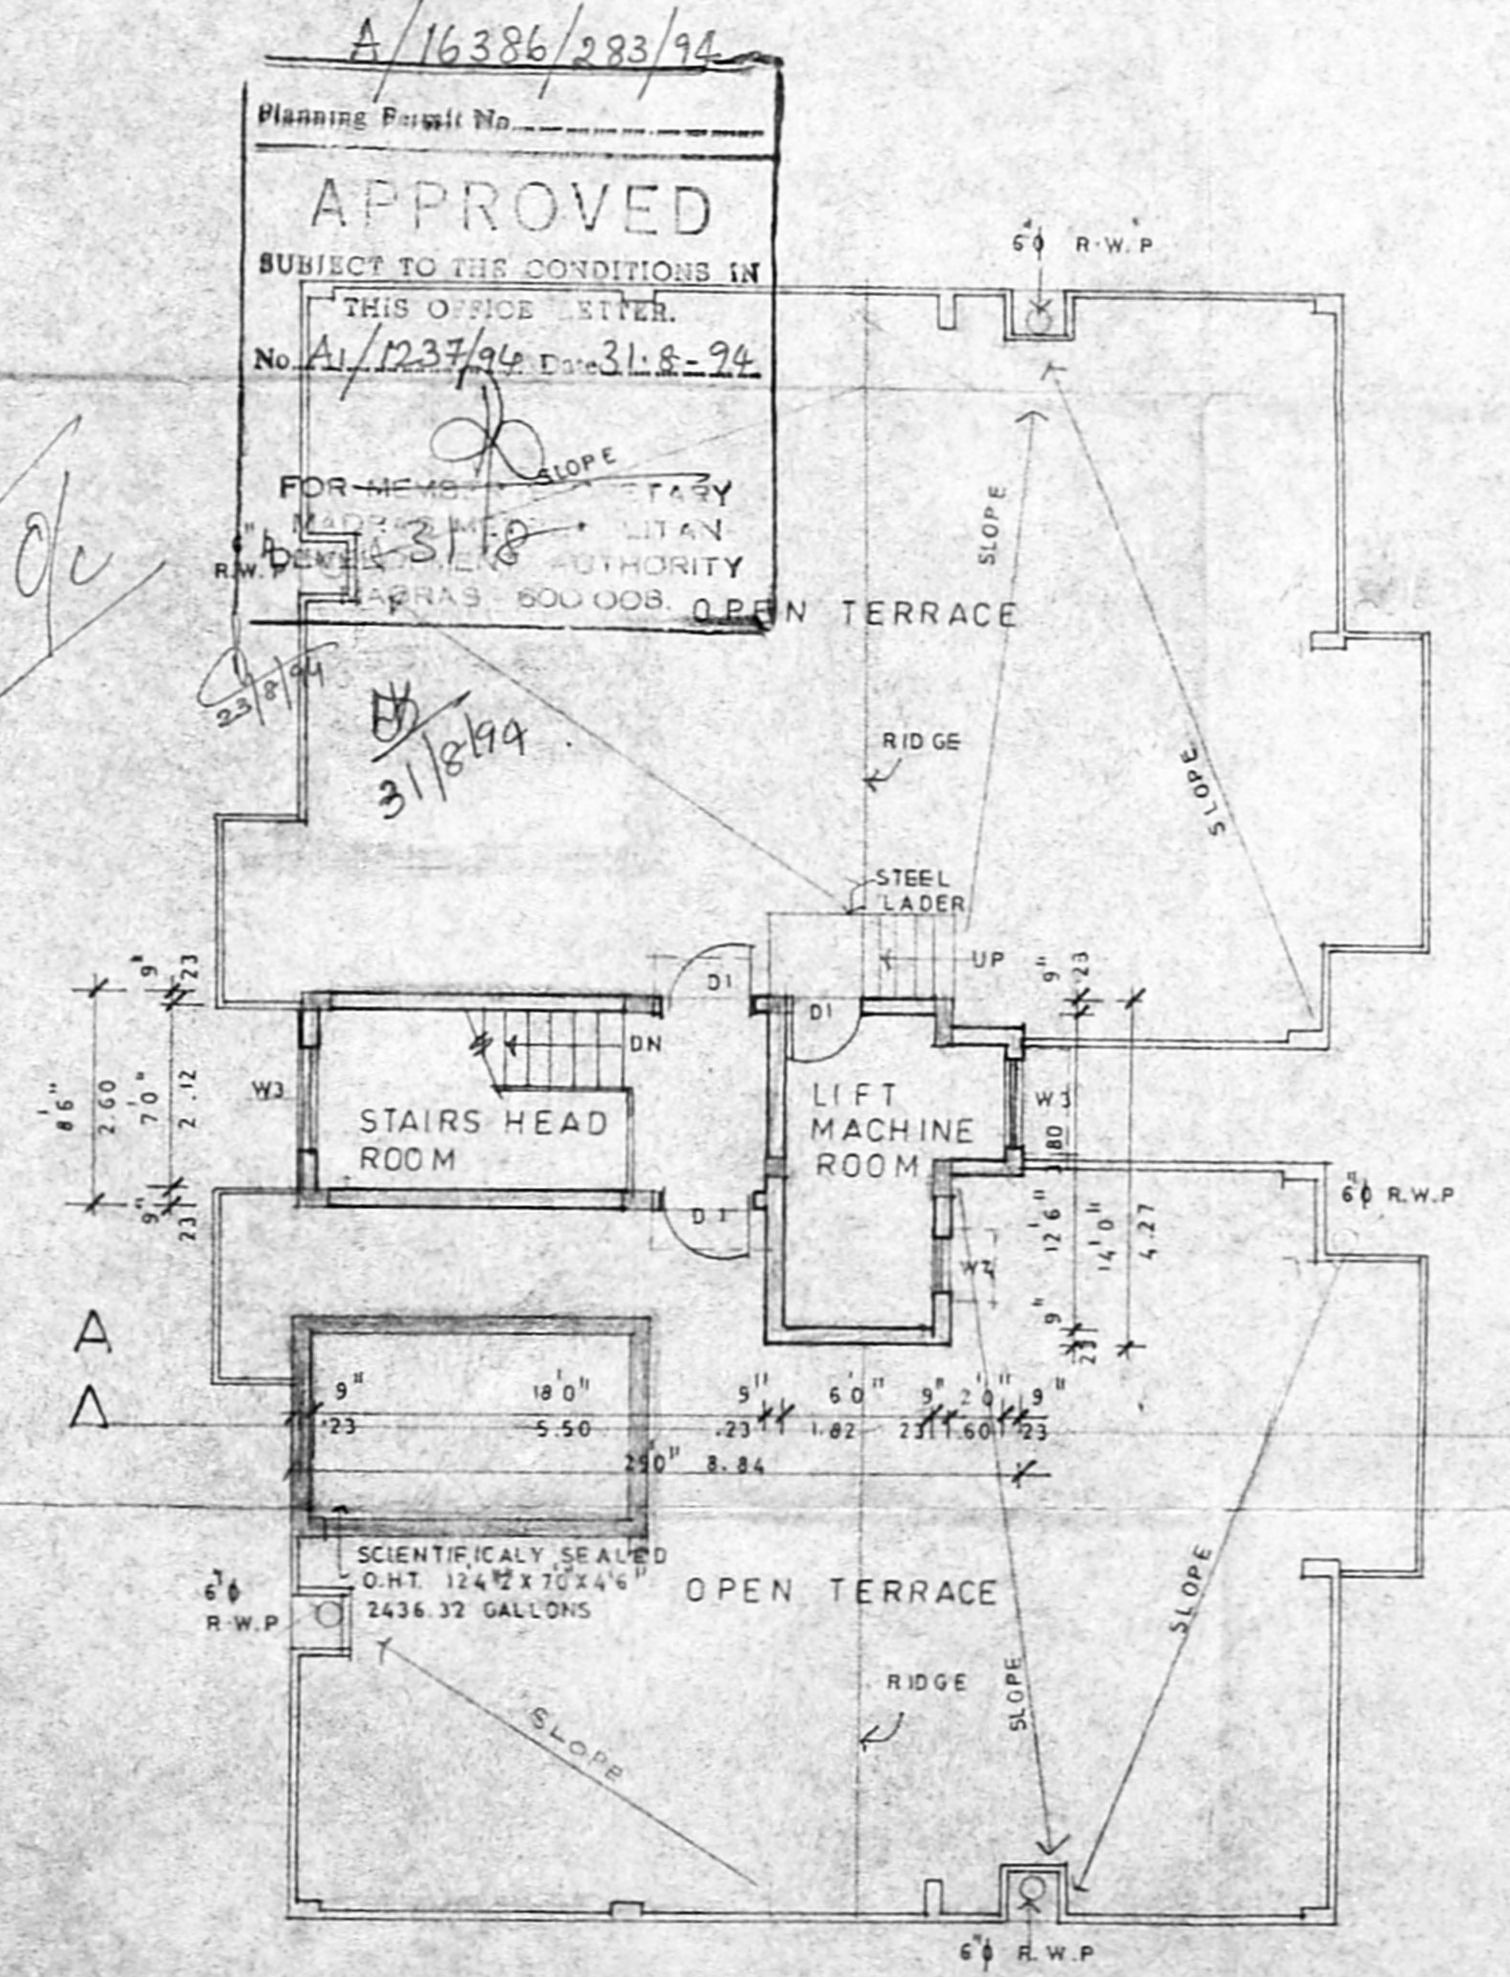

TERRACE PLAN

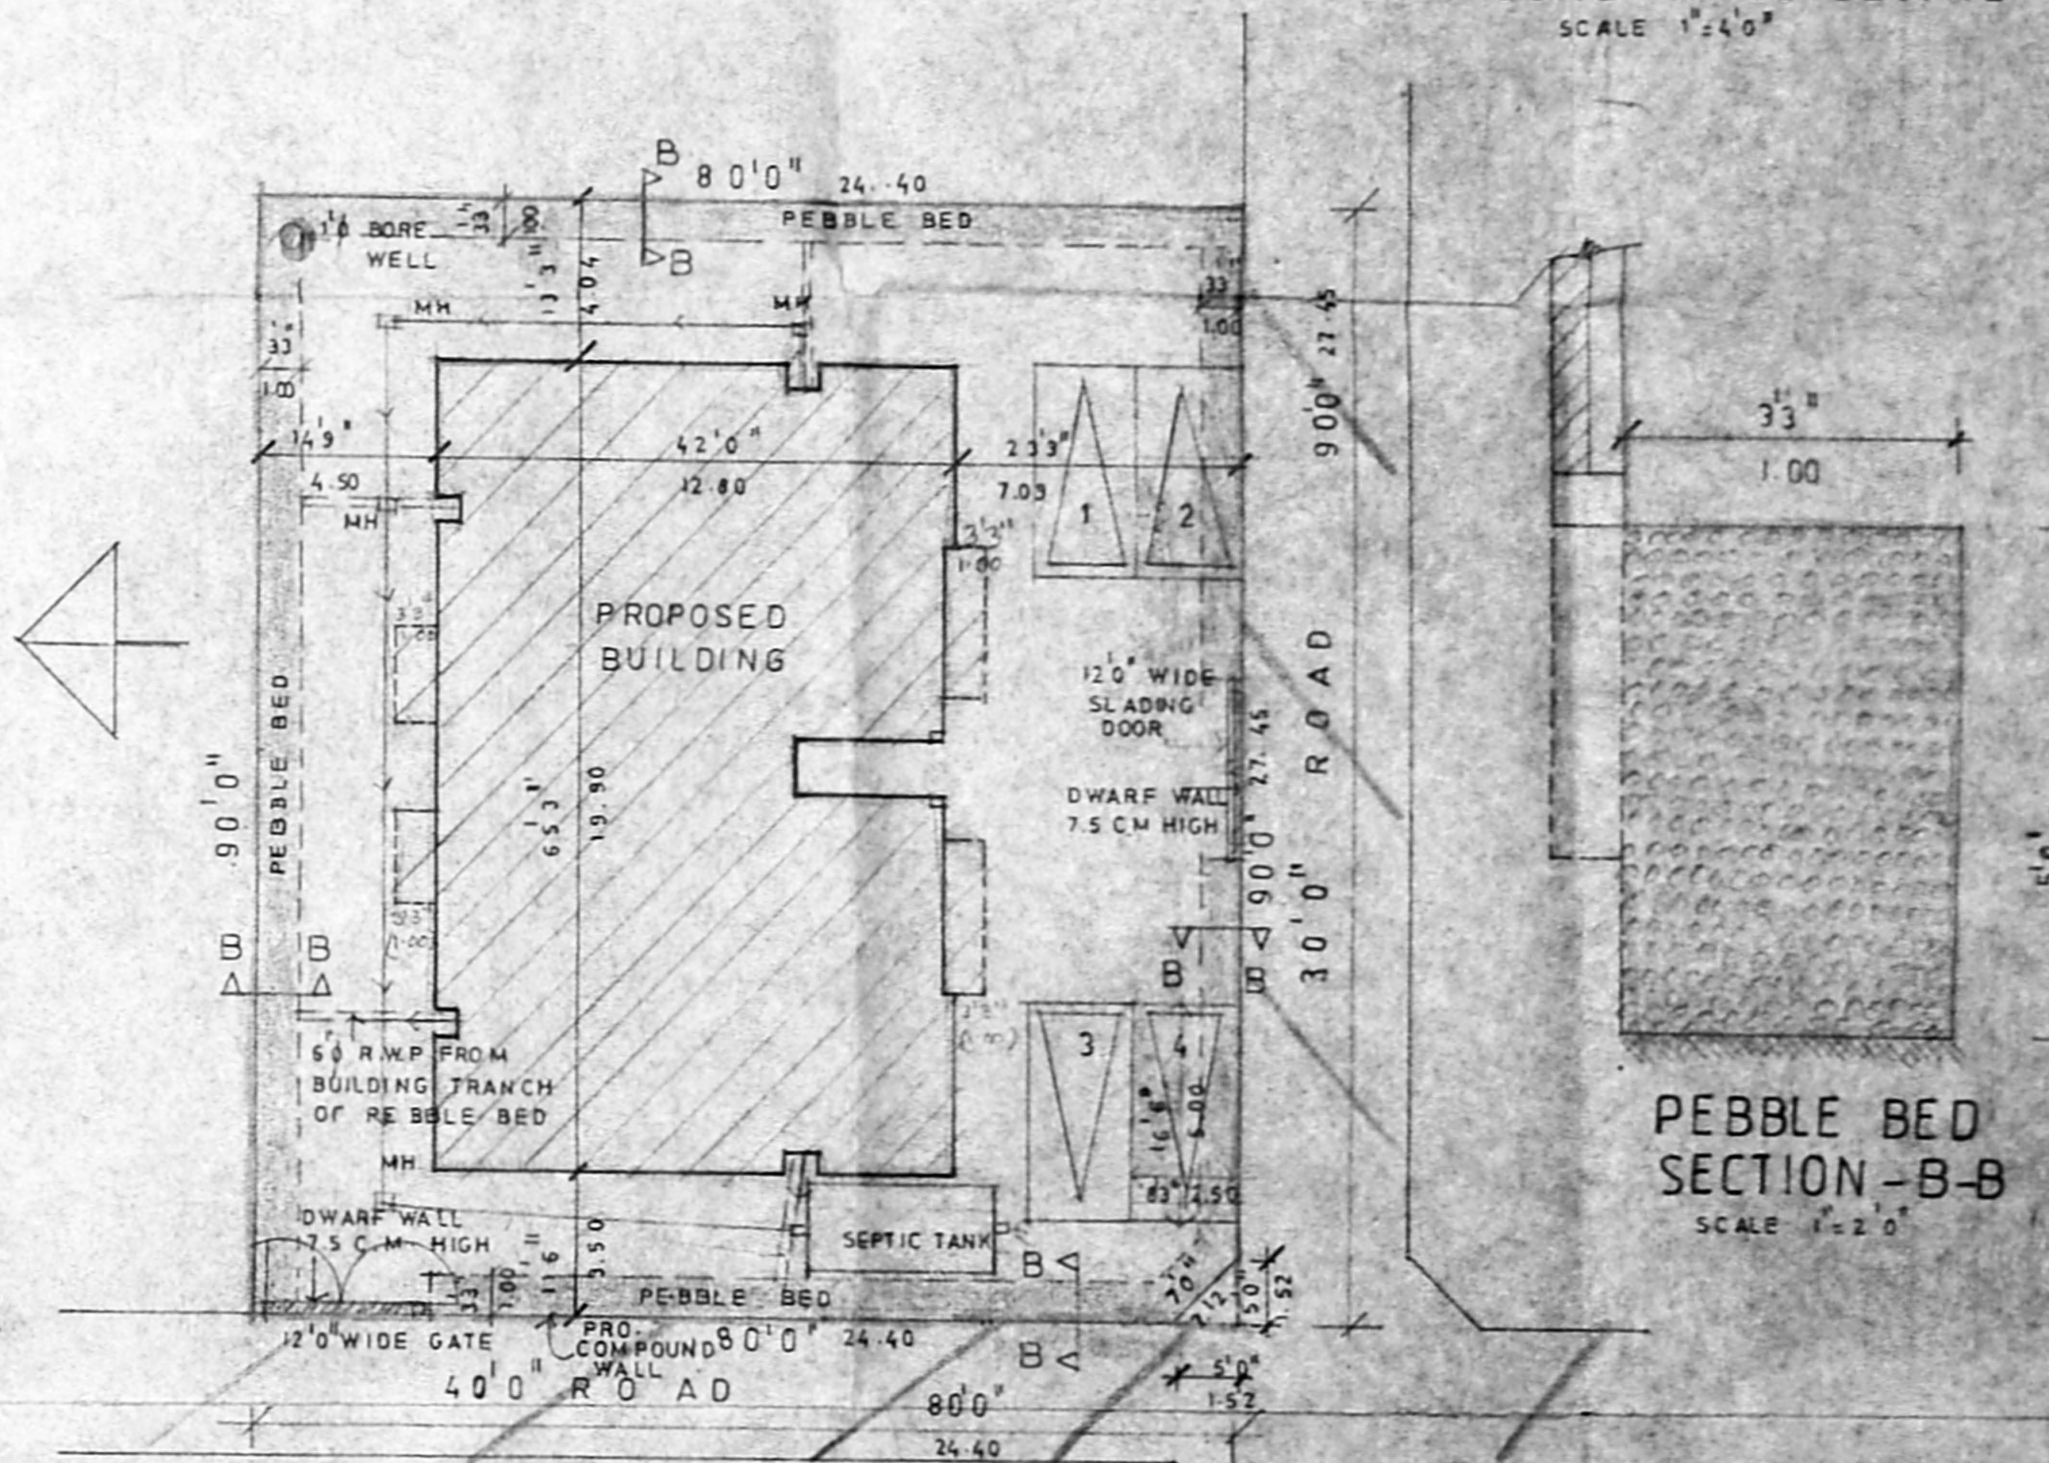

SITE PLAN
SCALE 1:20

AREA STATEMENT

	SFT	SQ.M
PLOT AREA	7187.00	667.93
GROUND FLOOR AREA	2645.75	245.88
FIRST FLOOR AREA	2797.93	260.03
TERRACE AREA	240.00	22.02
TOTAL AREA	5723.68	531.93

NO OF CAR PARKING REQ'D - 4 NOS
NO OF CAR PARKING PROVIDED - 4 NOS

PEBBLE BED SECTION-B-B
SCALE 1:20

PROPOSED RESIDENTIAL FLATS IN PLOT NoS, 307 & 308, S.No.91/2A PT. AT KAPALEESWARAR NAGAR, NILANGARAI VILLAGE, SAIDAPET TALUK. (M.M.D.A APPROVED L.P.D.M D.T&CP No 24/74)

SCALE 1:80
DATE 10.12.93
DRG NO: 01

P.A.HOLDER FOR
MR. R. KRISHNA MOORTHY &
CHITRALEKA KRISHNA MOORTHY

LICENSED SURVEYOR
JAYASHREE BHARATH R.A.NO 51/93/94

ARCHITECTS
BHARATH AND ASSOCIATES
"THE POLYGON"
152 ANNA SALAI