




ELEVATION

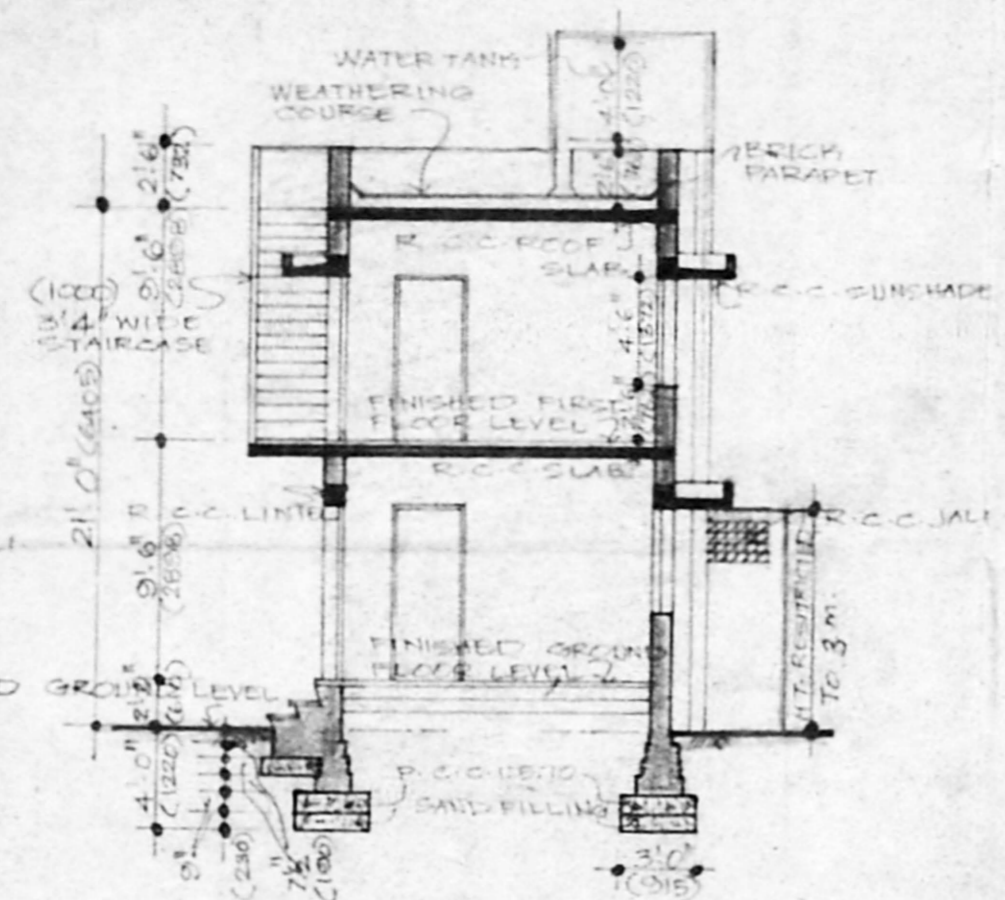


SECTION AA'

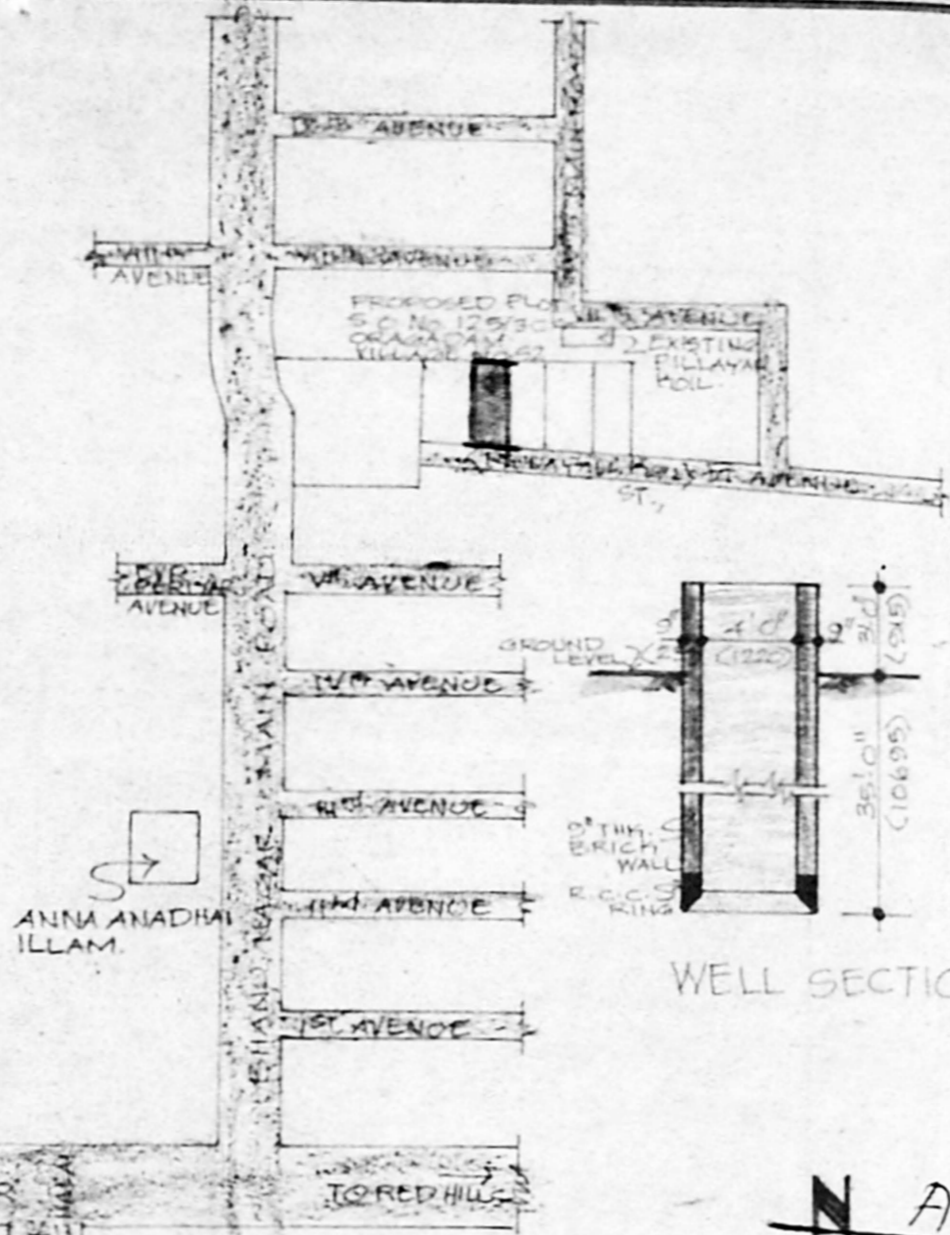

KEY PLAN  
(NOT TO SCALE)

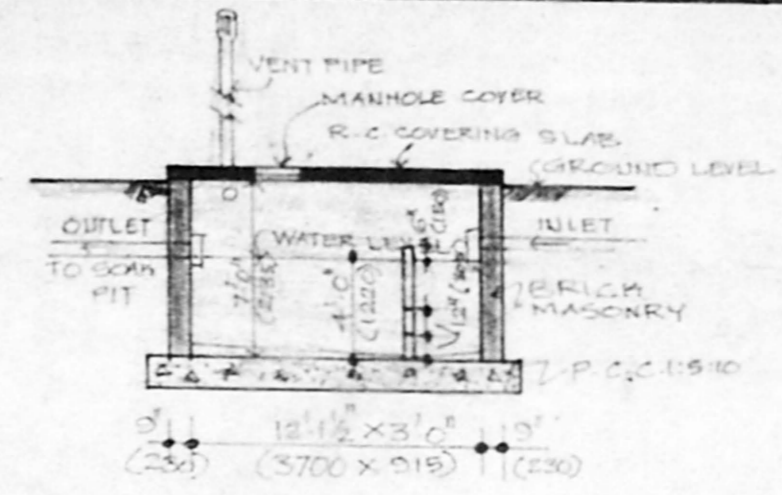

SEPTIC TANK

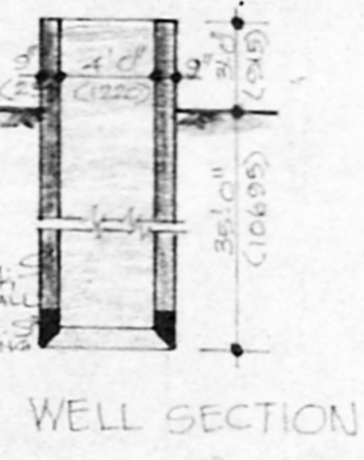

WELL SECTION

SCHEDULE OF JOINERY

D	3'-3" (1000) x 7'-0" (2135)	T.W. PANELLED DOOR
D1	3'-0" (915) x 7'-0" (2135)	T.W. PANELLED DOOR
D2	2'-6" (835) x 7'-0" (2135)	T.W. PANELLED DOOR
W	6'-0" (1830) x 4'-6" (1372)	T.W. GLAZED WINDOW
W1	4'-0" (1220) x 4'-6" (1372)	T.W. GLAZED WINDOW
J	1'-6" (457) x 2'-0" (610)	R.C.C. JOINT
J'	3'-0" (915) x 2'-0" (610)	R.C.C. JOINT

SPECIFICATION  
 FOUNDATION : P.C.C. 1:5:10 SAND BASE R.C.C. 1:2:4 FOR PLINTH BEAMS & BRICK MASONRY IN C.M. 1:5.  
 SUPERSTRUCTURE : BRICK WORK IN M. 1:5 R.C.C. 1:2:4 FOR LINTELS & SLABS.  
 FLOOR SLAB : R.C.C. 1:2:4 OF MINIMUM THICKNESS.  
 FLOORING : MOSAIC FLOORING.  
 JOINERY : BEST INDIAN TEAK WOOD DOORS & GLAZED WINDOWS WITH M.S. GRILLE.  
 WEATHERING COURSE : STANDARD WEATHERING COURSE AS PROTECTION FOR R.C.C. SLAB.  
 FINISHES : INTERIOR DISTEMPER PAINTS, EXTERIOR WITH SMOOCH PAINTS.


COLOR REFERENCE  
 PROPOSED WORK SHOWN  
 BOUNDARY LINE SHOWN  
 ROADS SHOWN  
 SEWAGE LINE SHOWN.

TOTAL PLOT AREA	58.87	63.11
TOTAL GROUND FLOOR PLINTH AREA	1625	1510.2
TOTAL FIRST FLOOR PLINTH AREA	806.17	749.92
TOTAL PLINTH AREA	717.25	66.66
TOTAL PLINTH AREA	1523.42	144.58


SIGNATURE OF THE OWNER  
 G. Uma.

PROPOSED APARTMENTS FOR  
 MRS. G.UMA AT PLOT No.2, 6<sup>th</sup> AVENUE  
 (PILLAYAR KOIL ST.) BHANUNAGAR,  
 ORAGADAM VILLAGE No.52, D.O.  
 125/3c, SAIDAPET TALUK, CHENGAI  
 MGR. DIST., AMBATTUR, MADRAS. 53.


SCALE : 1" = 8'-0" (1:100)

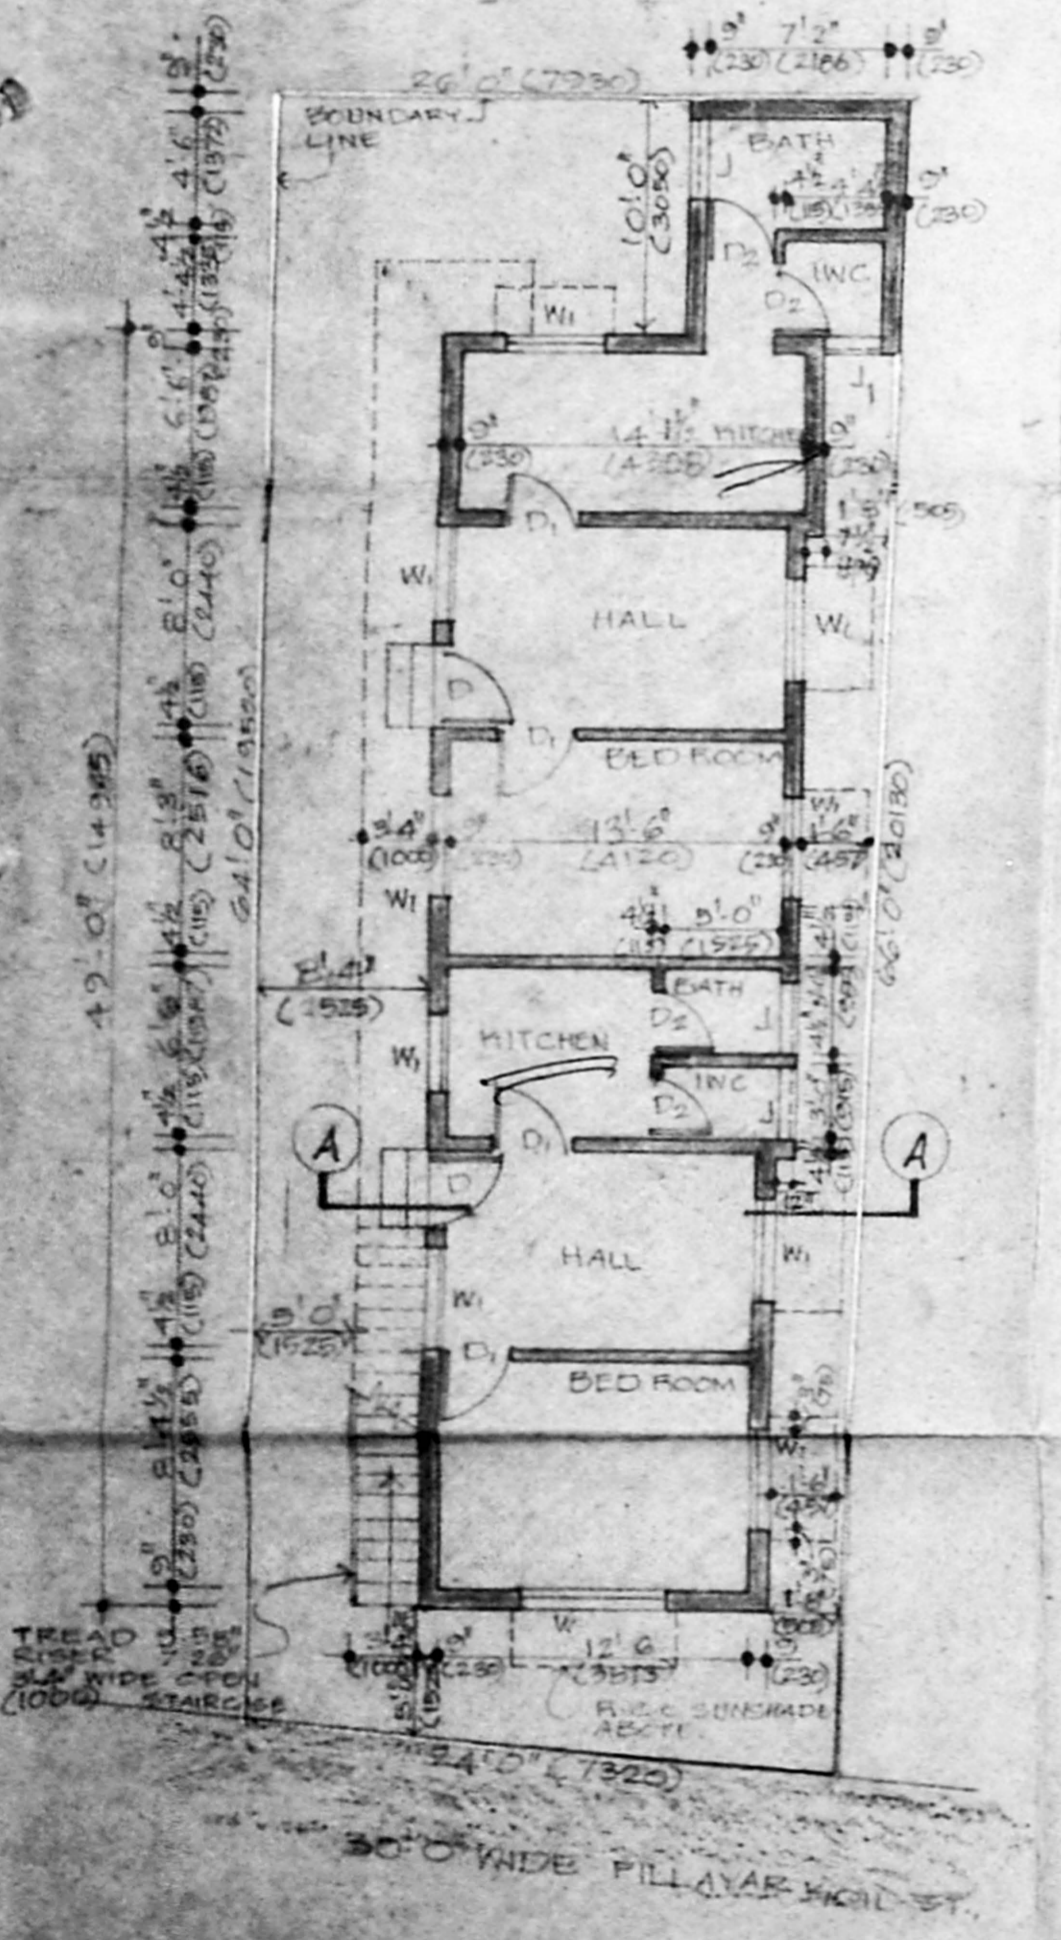

GROUND FLOOR PLAN

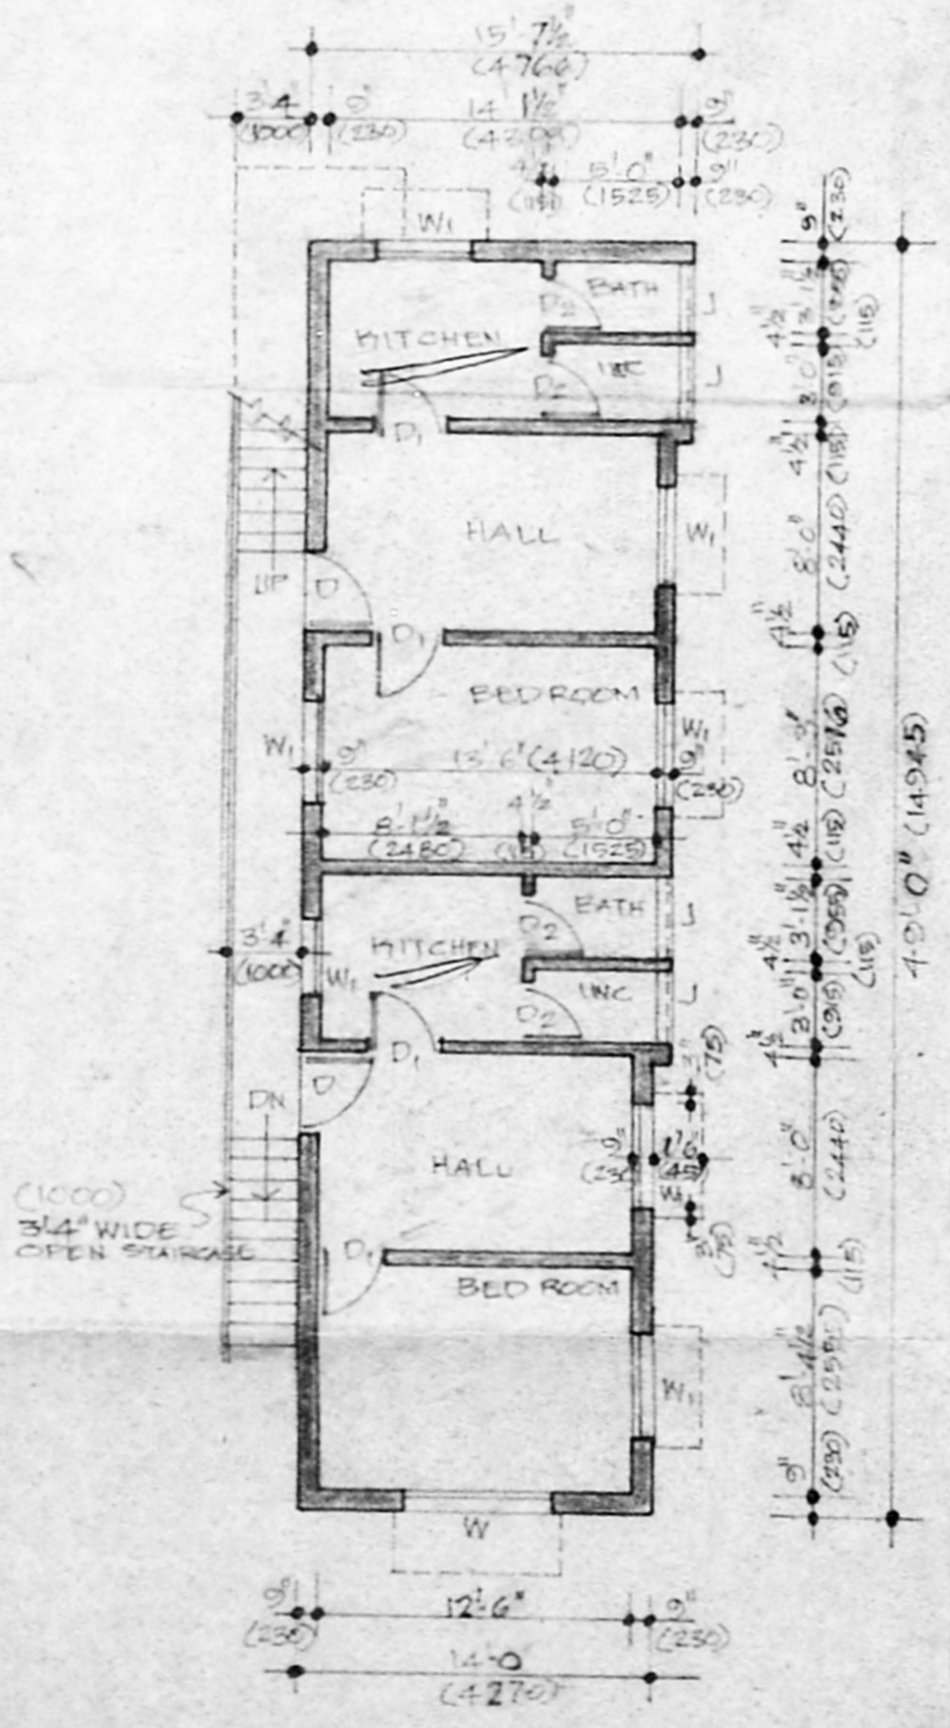

FIRST FLOOR PLAN

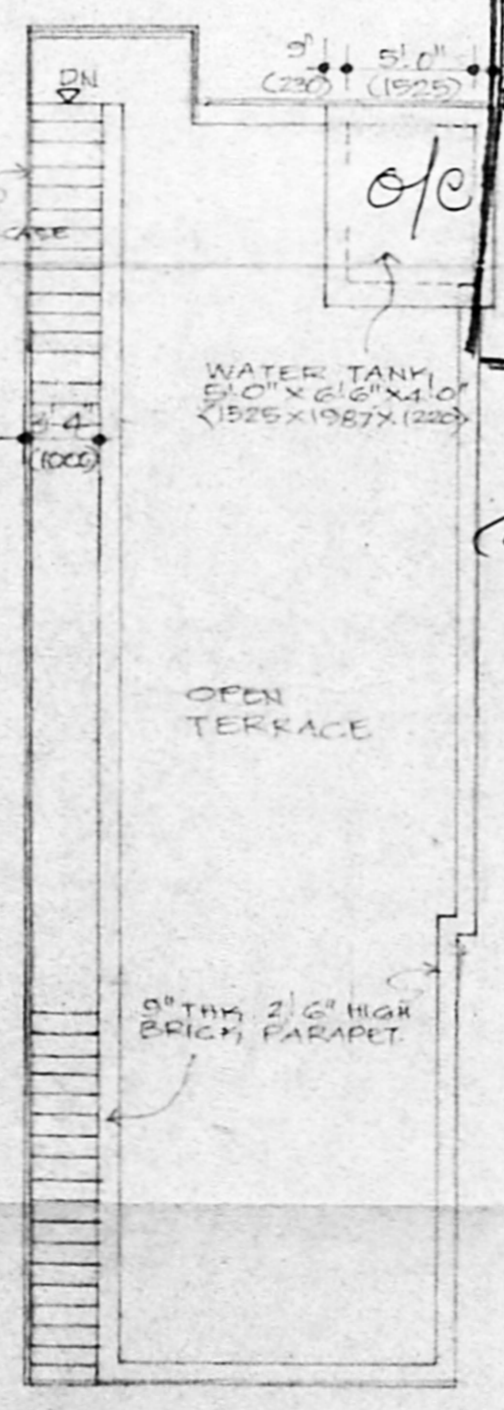


TERRACE PLAN



9/11/94

10/11/94

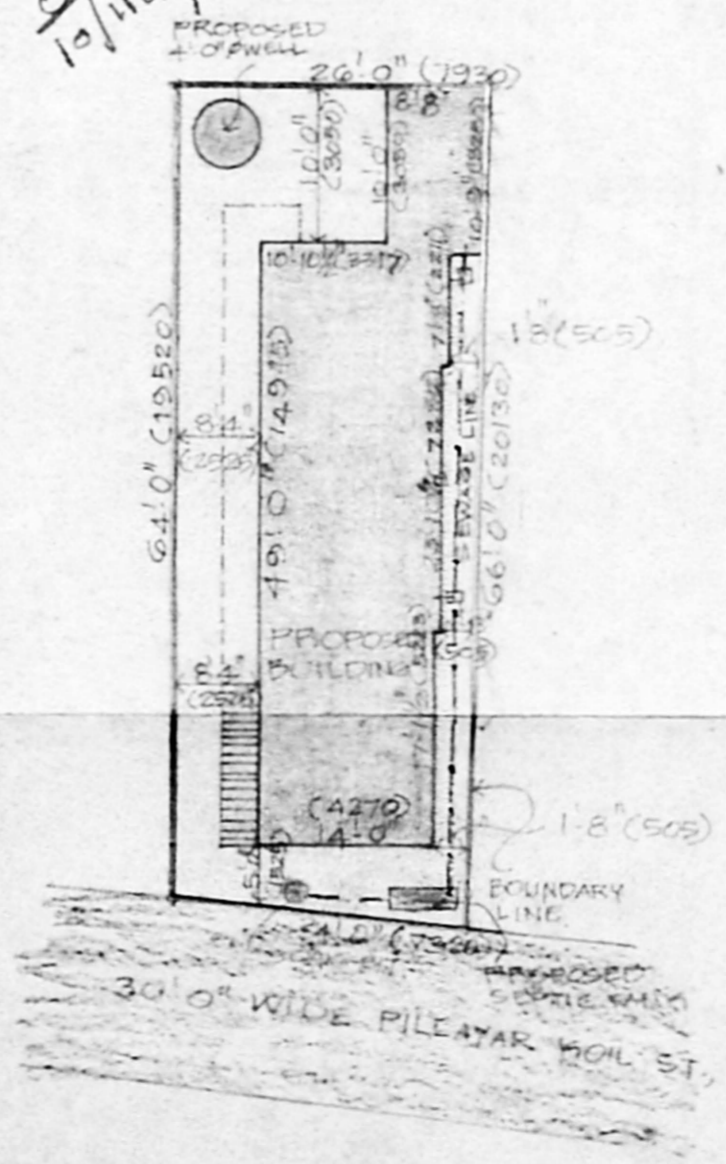

SITE PLAN  
 SCALE : 1" = 16'-0" (1:200)

ENGINEER  
 V. GANESAN D.C.E.  
 CIVIL ENGINEER & LICENSED SURVEYOR  
 (AMBATTUR TOWNSHIP)