




FRONT ELEVATION

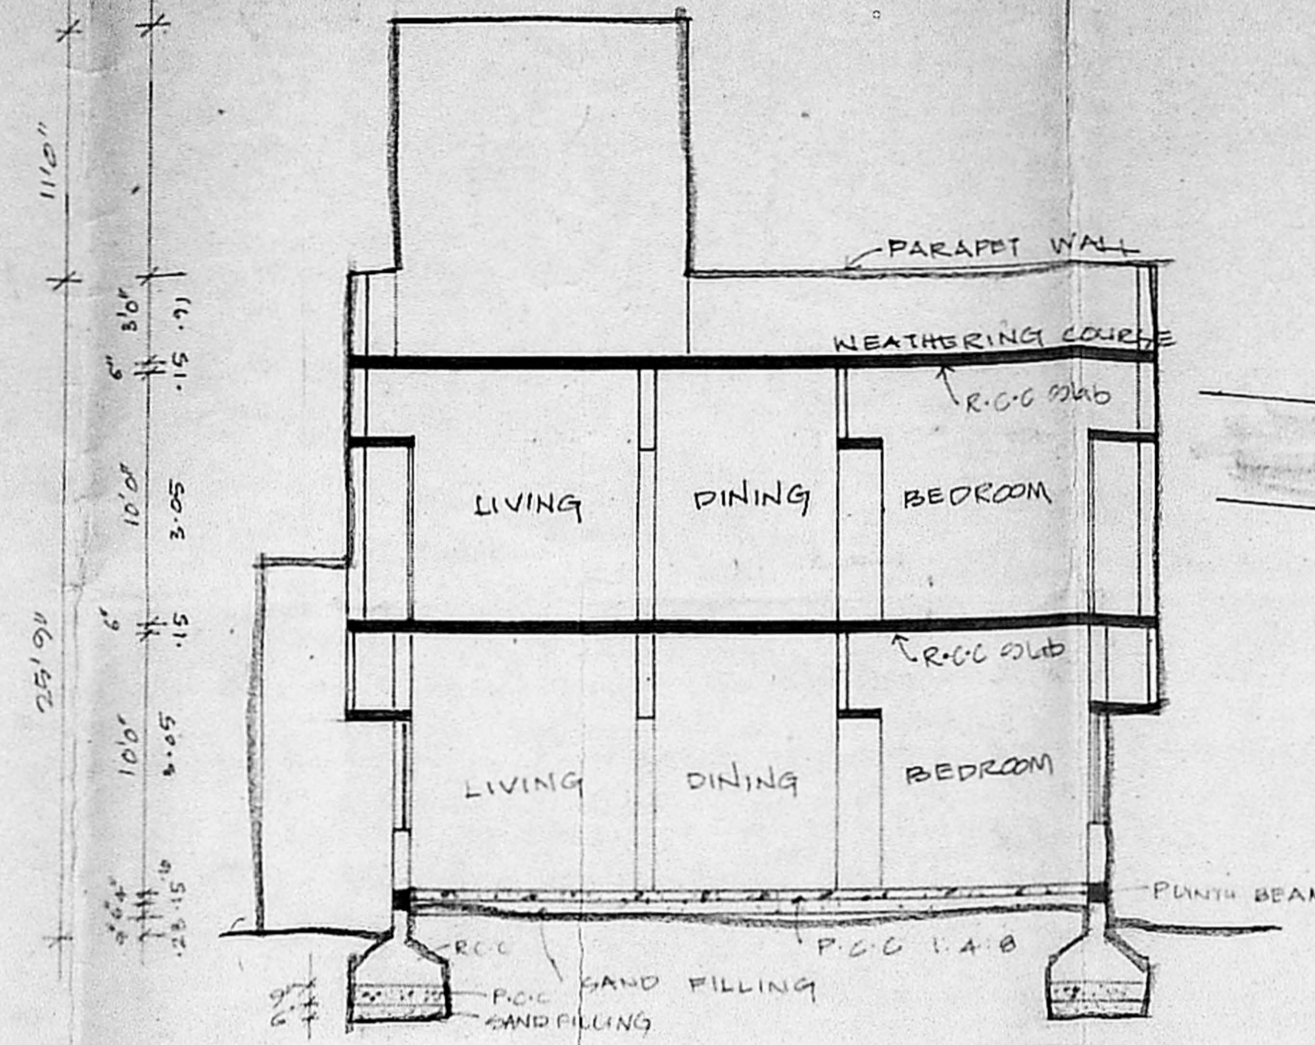


SECTION AA

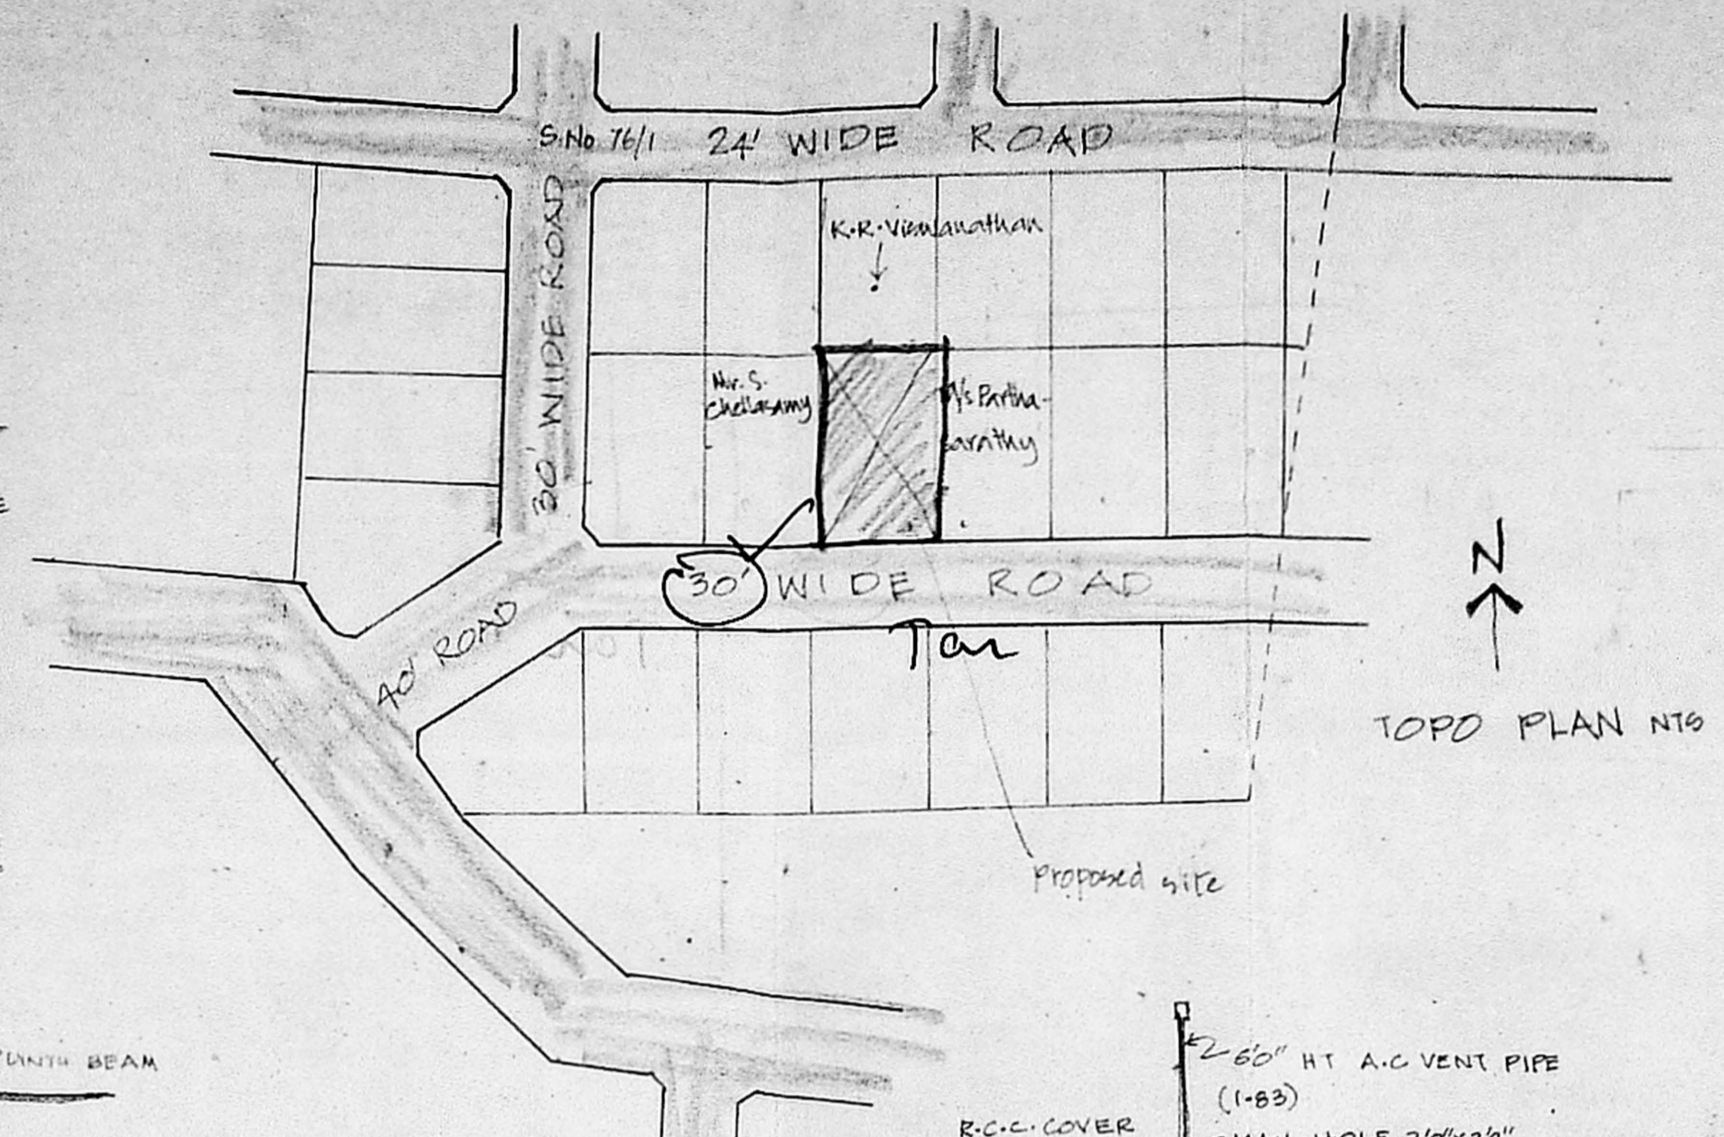


TOPD PLAN NTO

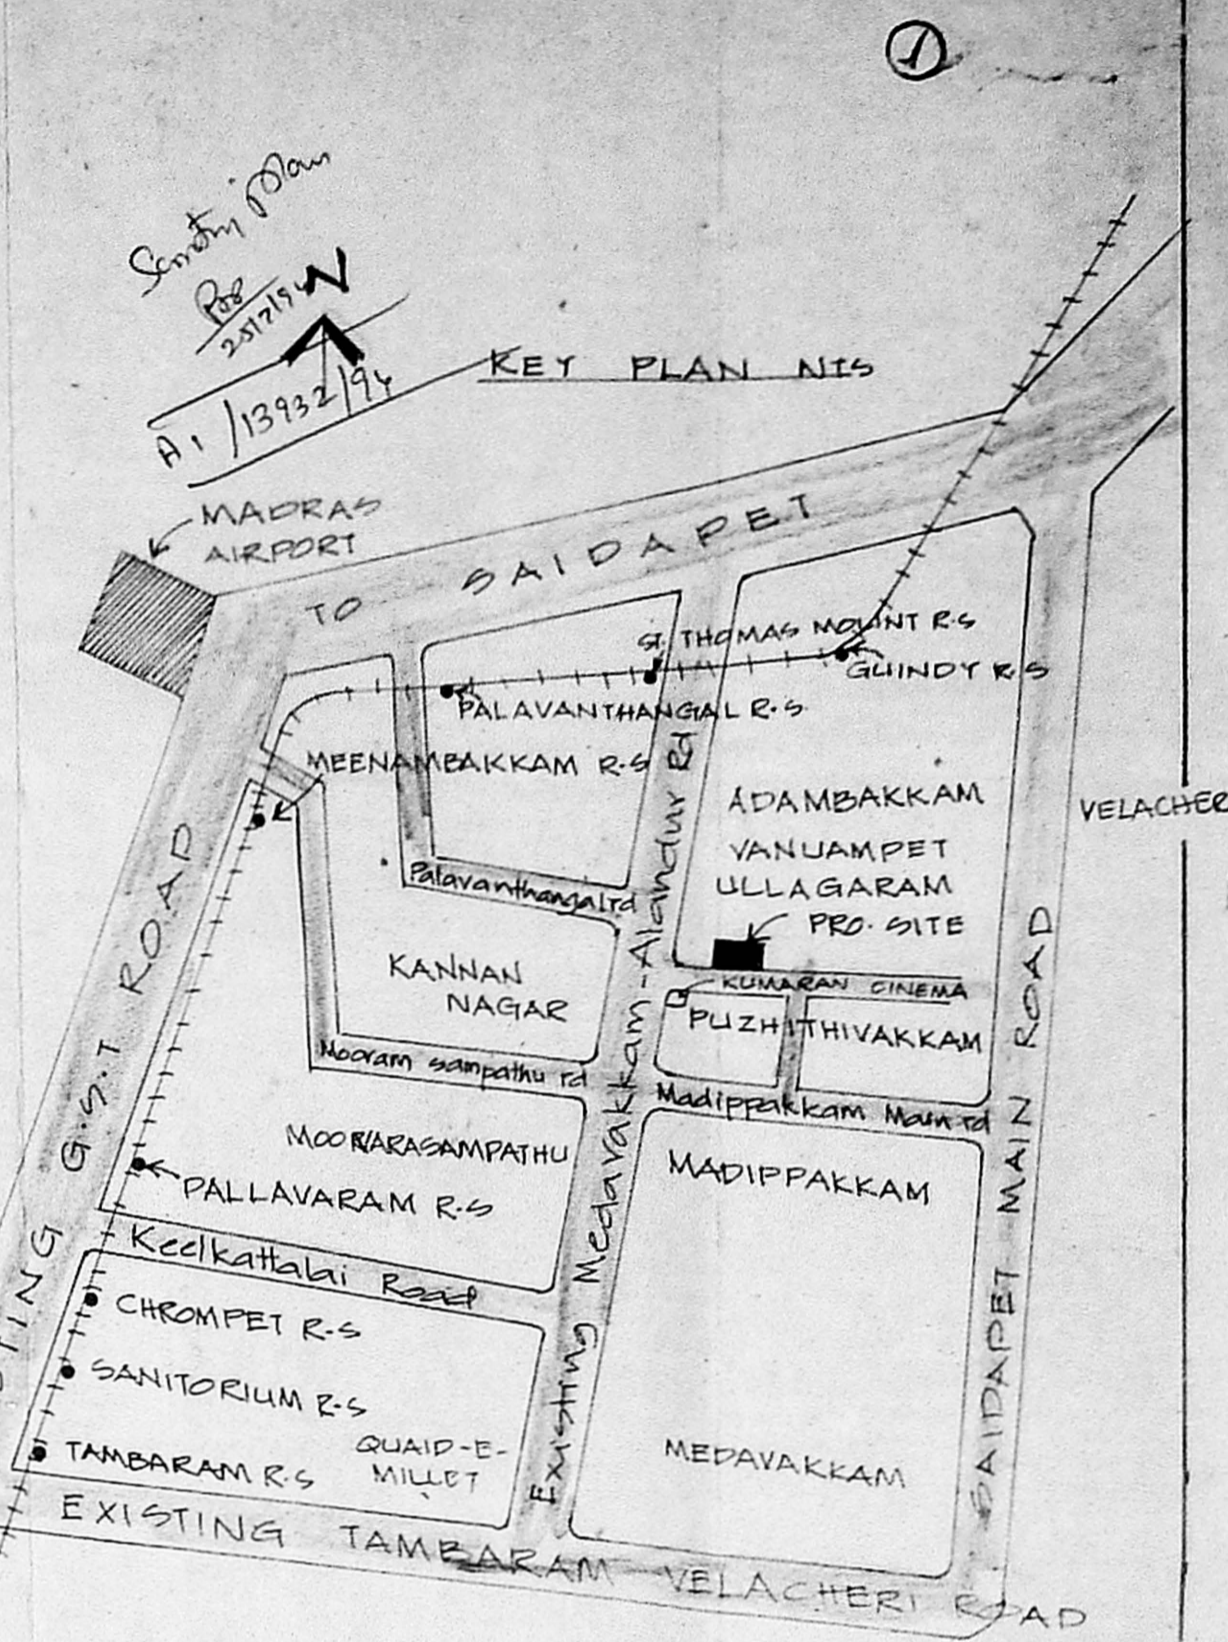


KEY PLAN NTO

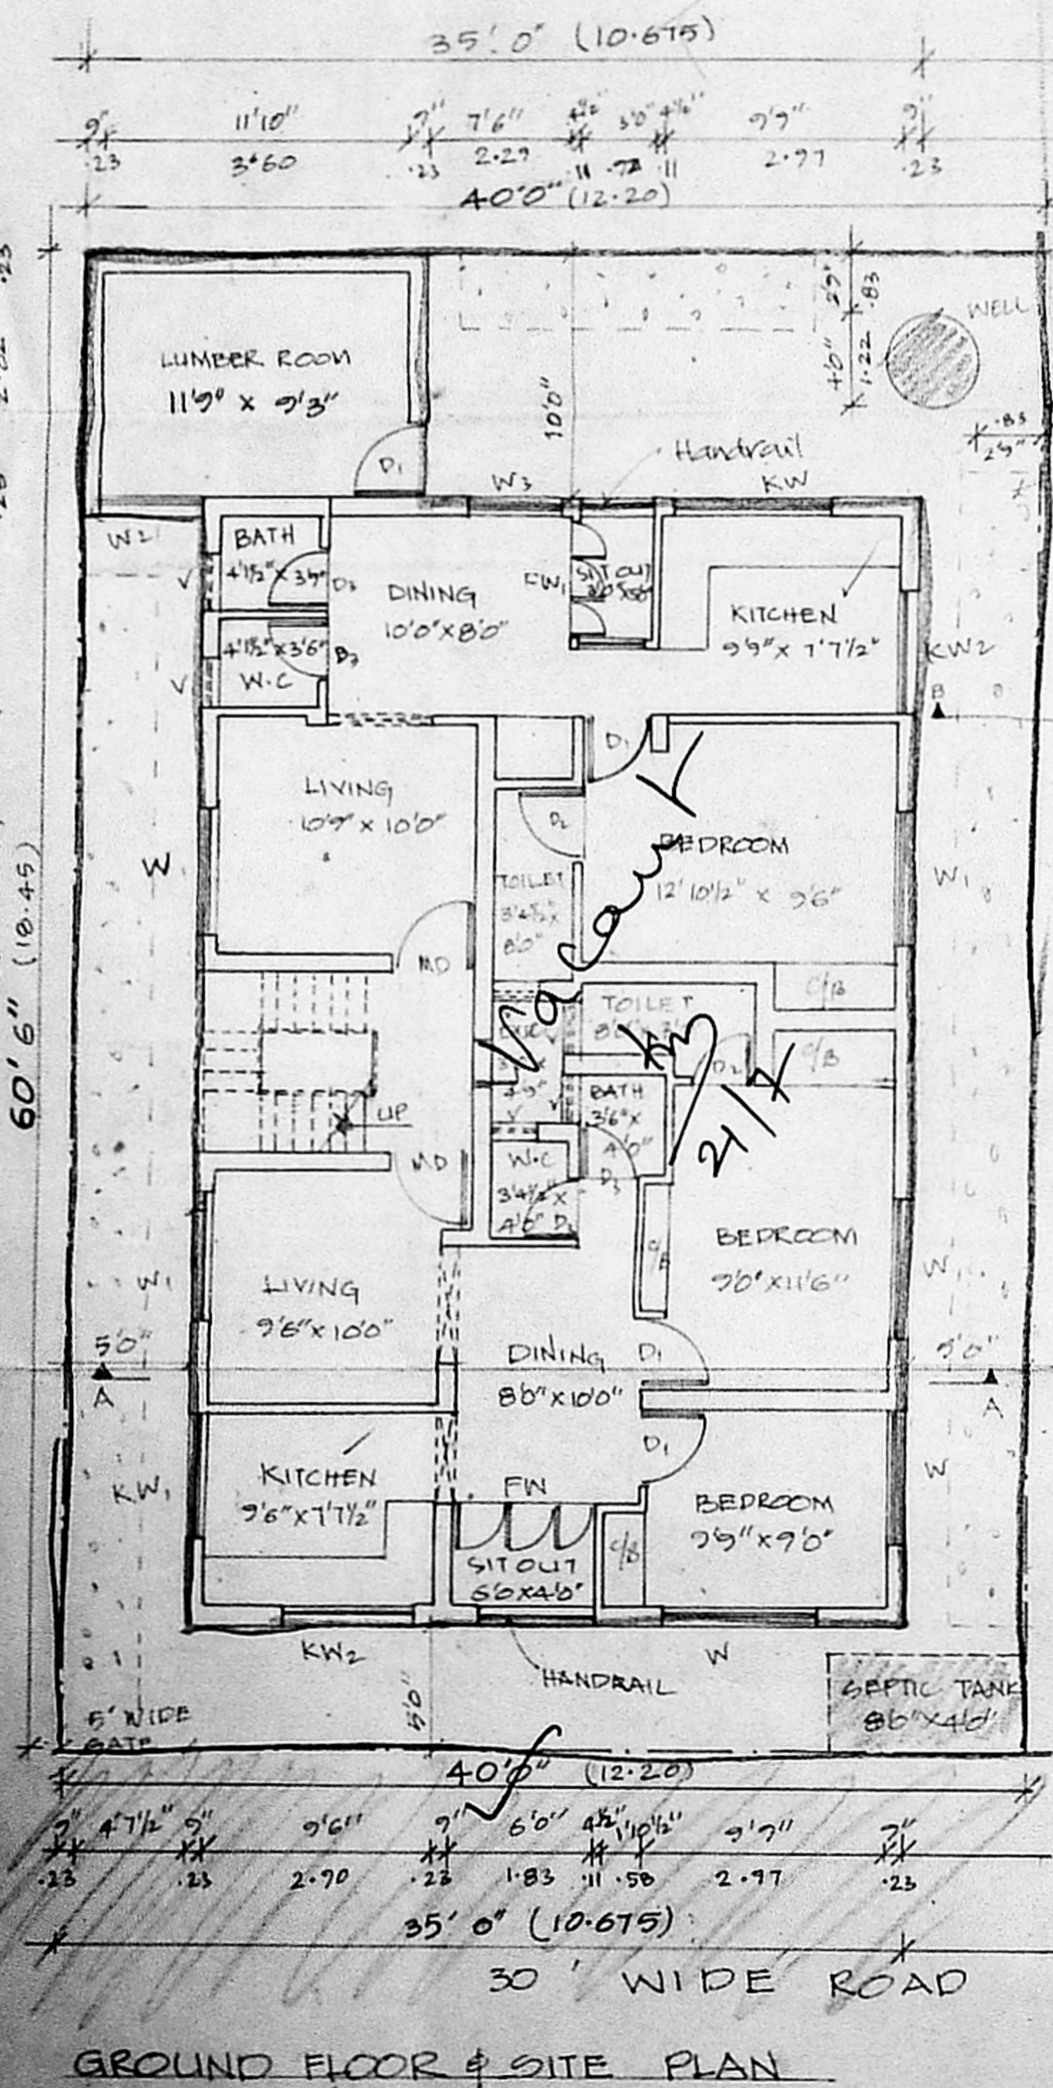


GROUND FLOOR & SITE PLAN

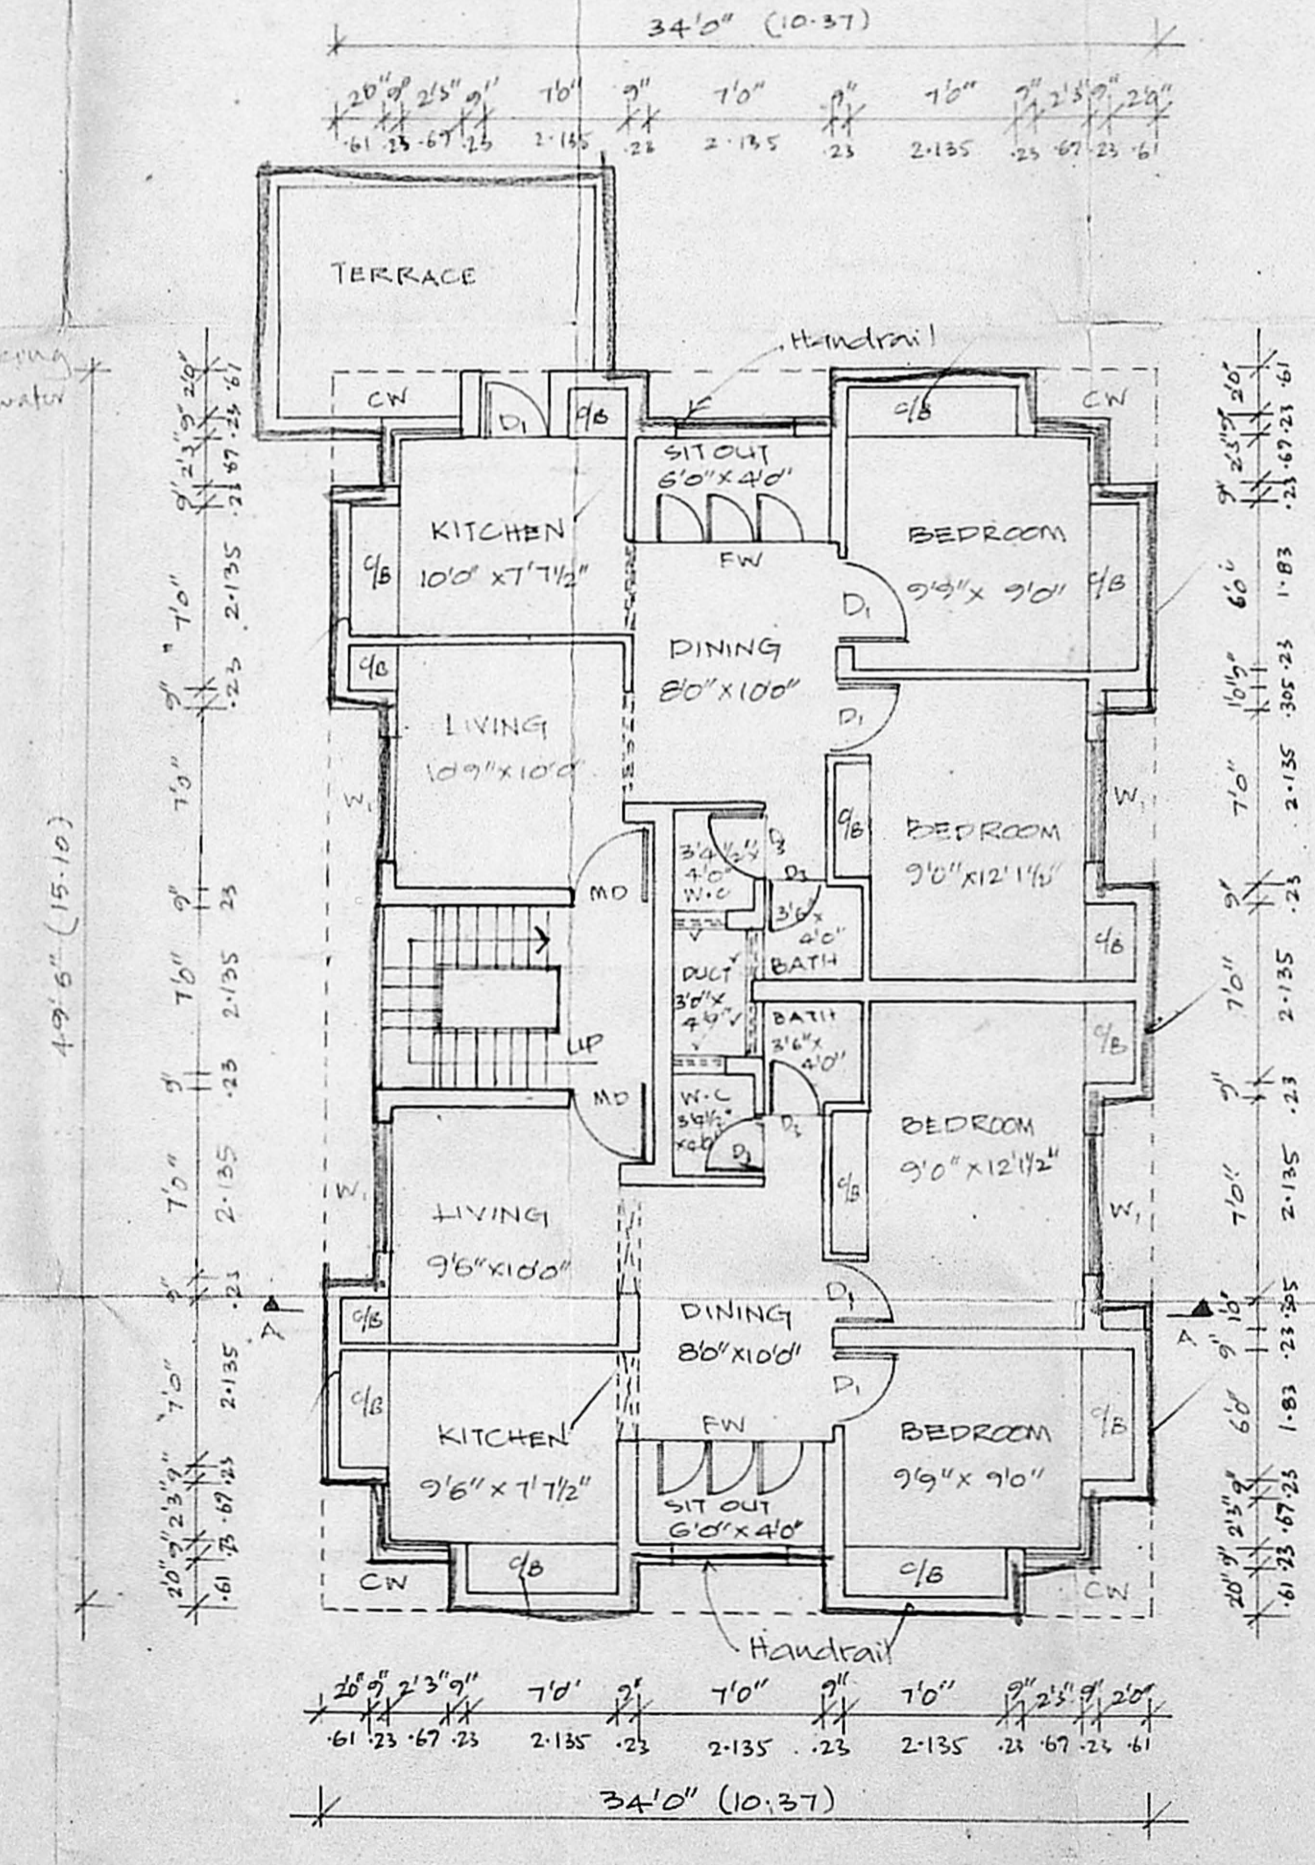

FIRST FLOOR PLAN

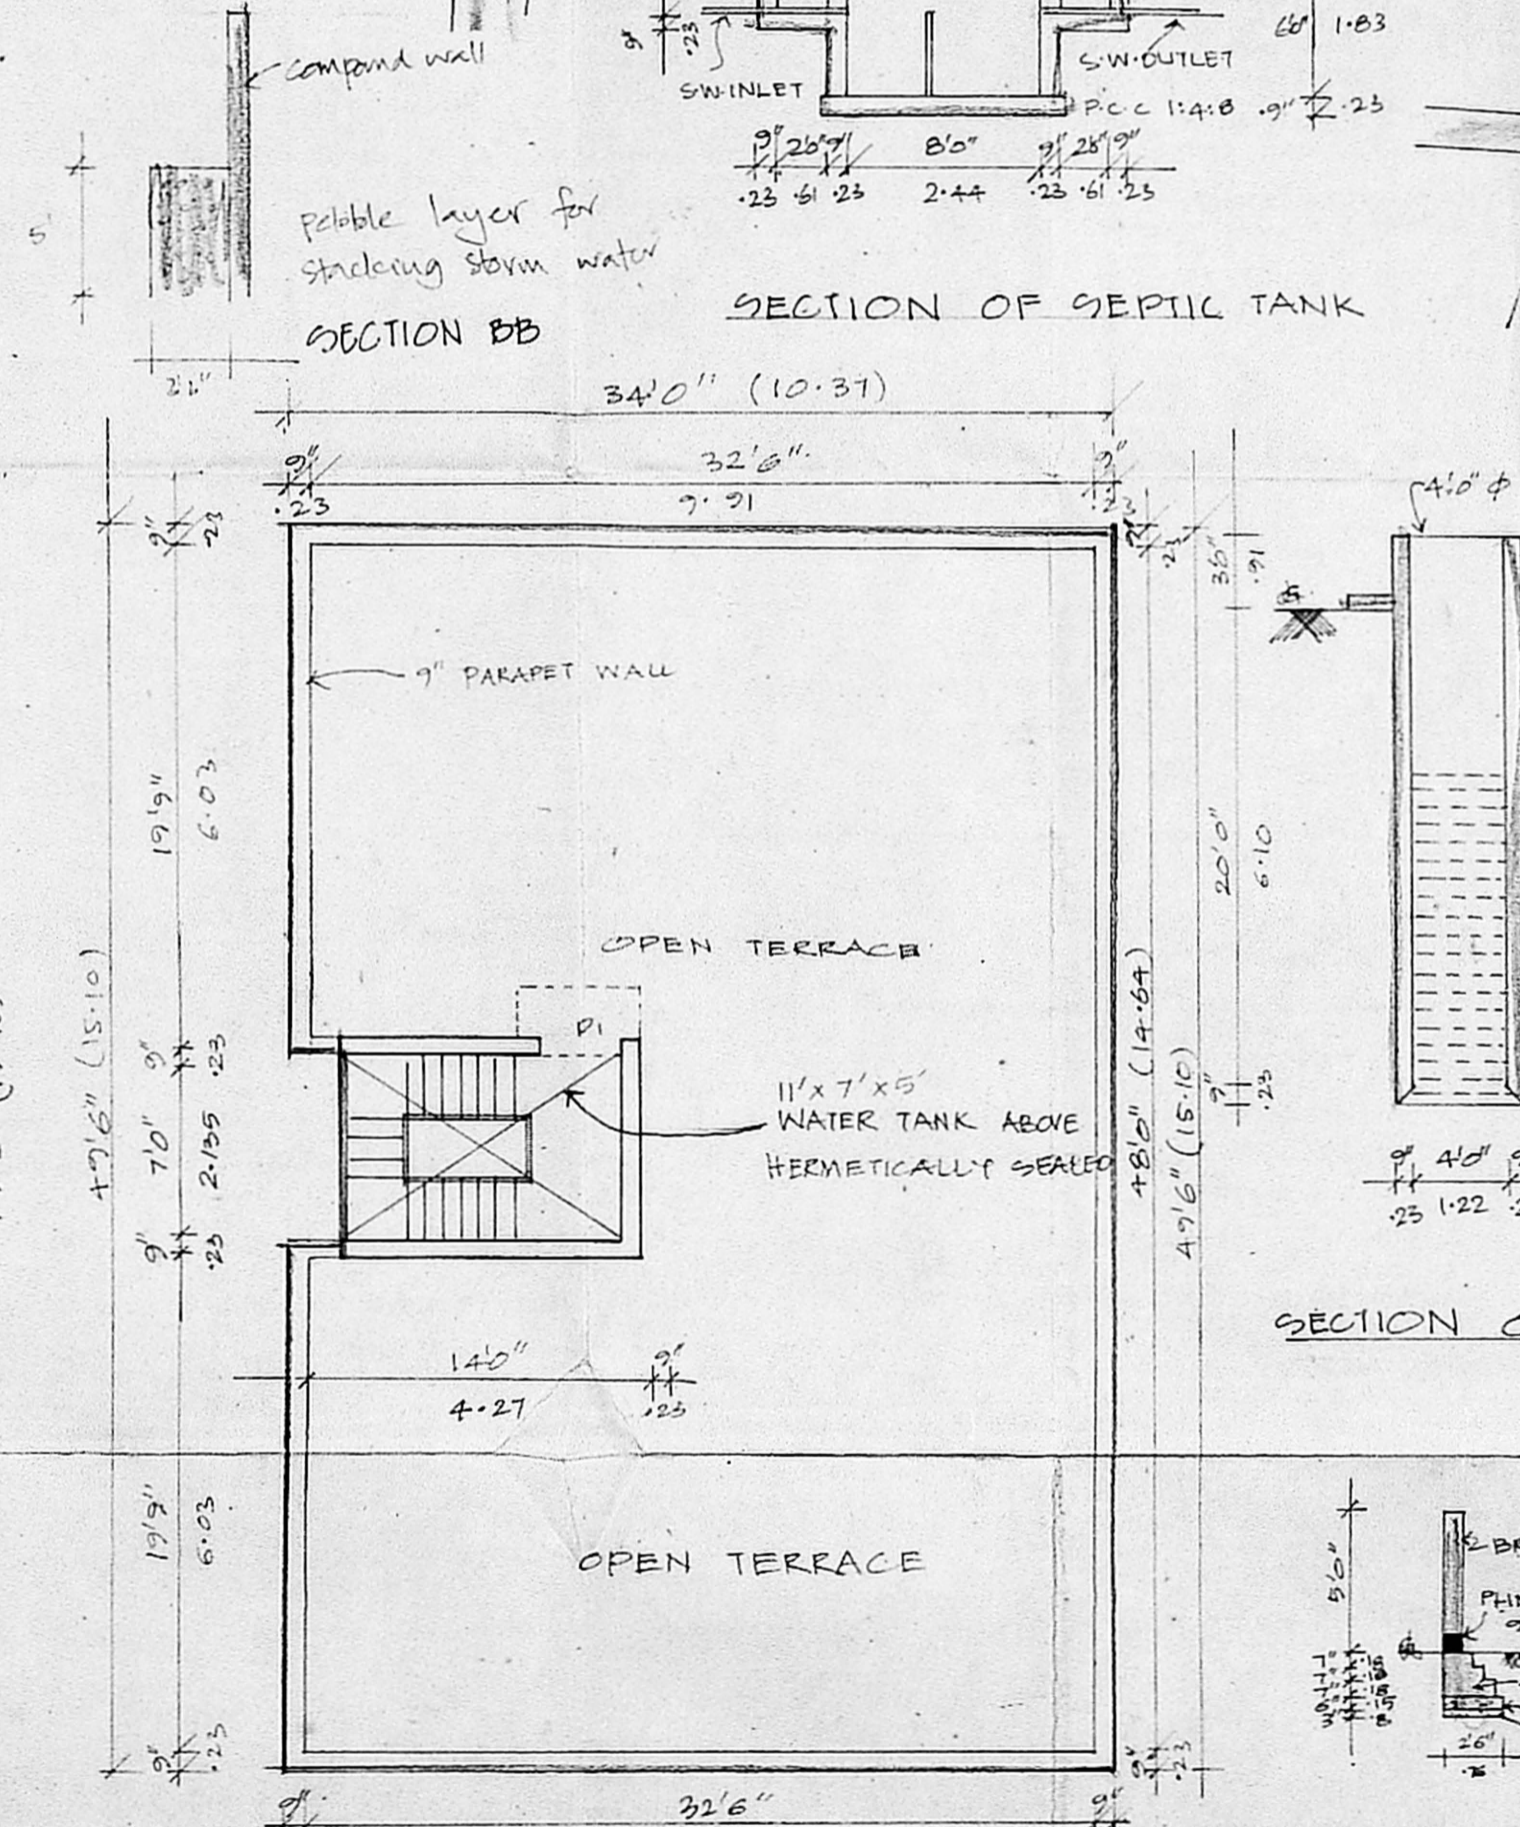


TERRACE FLOOR PLAN

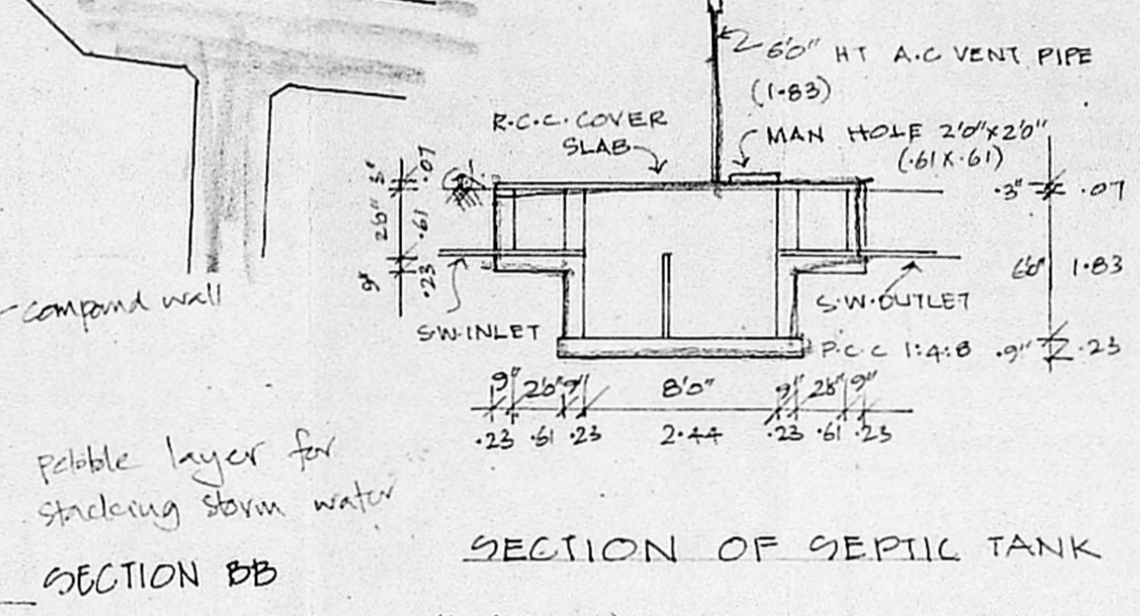


SECTION BB

SECTION OF SEPTIC TANK

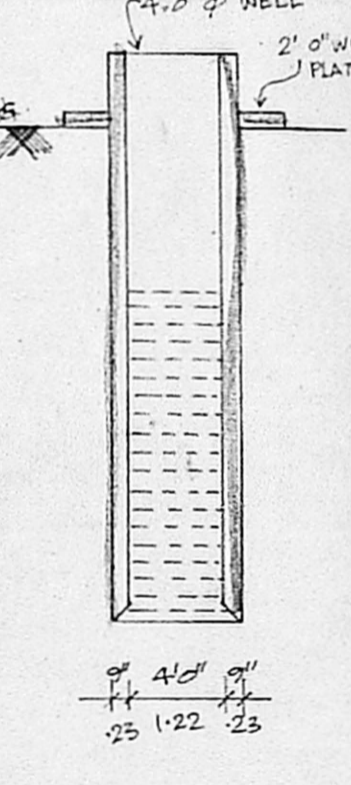

SECTION OF WELL

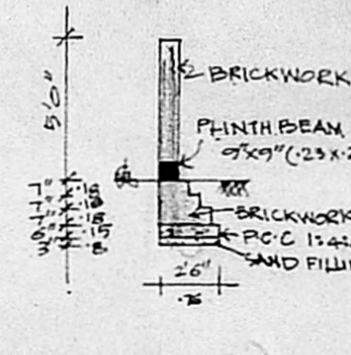

SECTION OF COMPOUND WALL

SCHEDULE OF JOINERY			
MD	Teak wood Panelled door	36" x 70"	1.06 x 2-13
D1	"	30" x 76"	.91 x 2-13
D2	"	24" x 76"	.84 x 2-14
D3	"	26" x 76"	.76 x 2-14
FW	Teak wood glazed door	60" x 66"	1.83 x 1-78
FW1	"	46" x 66"	1.37 x 1-78
W	Woodsen glazed window	60" x 46"	1.83 x 1-37
W1	Woodsen glazed window	50" x 50"	1-52 x 1-52
W2	Woodsen glazed window	46" x 46"	1-37 x 1-37
W3	Woodsen glazed window	37 1/2" x 46"	1-11 x 1-37
KW	"	60" x 36"	1.83 x 1-06
KW1	"	47 1/2" x 36"	1-41 x 1-06
KW2	"	50" x 36"	1-52 x 1-06
CN	"	24" x 76"	.67 x 2-28
V	"	20" x 20"	.61 x .61

SPECIFICATION			
1.	9" TH BRICKWORK IN CM	1:5	3. R.C.C (1:2:4)
2.	PLASTERING IN CM	1:3	4. P.C.C (1:4:8)
5.	ALL OTHER AS PER NBC		

AREA STATEMENT		COLOUR CODE	
PLOT AREA	2420	22512	PROPOSED
GROUND FLOOR PLINTH AREA	1365	130.25	ROAD
FIRST FLOOR PLINTH AREA	1904	139.90	BOUNDARY
PLOT COVERAGE	56.4%	FSI - 1.18	

PROPOSED BUILDING AT PLOT NO 46
 S. NO 76/1E RAJESWARI NAGAR, ULLAGRAM
 VILLAGE, SAIDAPET TK. CHENGLEPUT DIST
 SCALE 1"=8'0" (1:100)

OWNER'S SIGNATURE: *[Signature]*
 ARCHITECT: *[Signature]*
G. G. KRISHNAMURTHY RAO
 CIVIL ENGINEER
 CLASS I LICENSED SURVEYOR NO. 370
 COR. ORATION OF MADRAS
 C-10, SOUTH AVENUE
 11/12, LAKE VIEW ROAD, MADRAS-600033