




ELEVATION

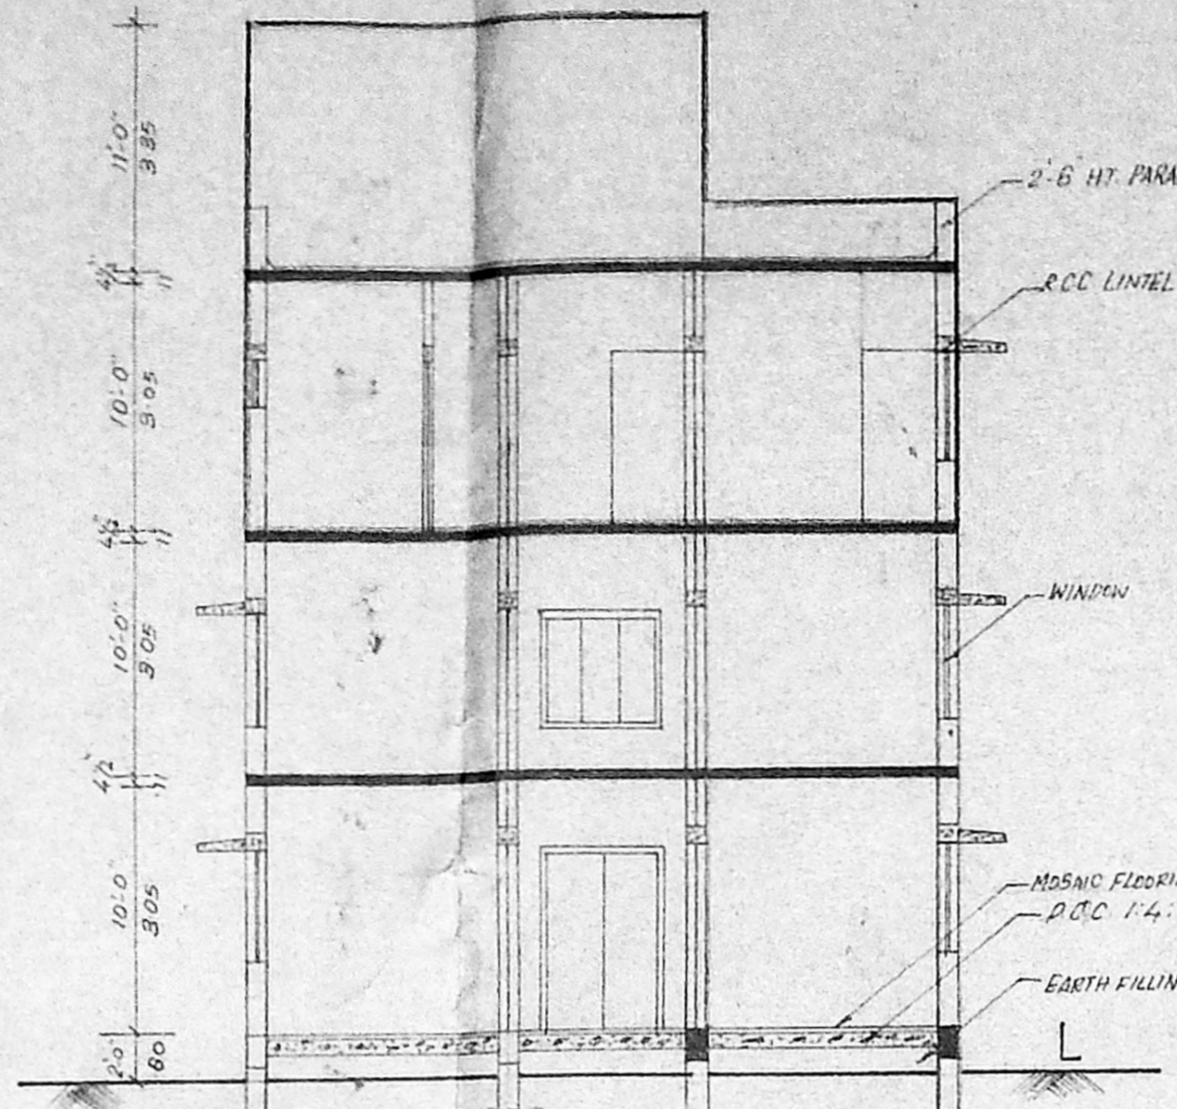


SECTION AB

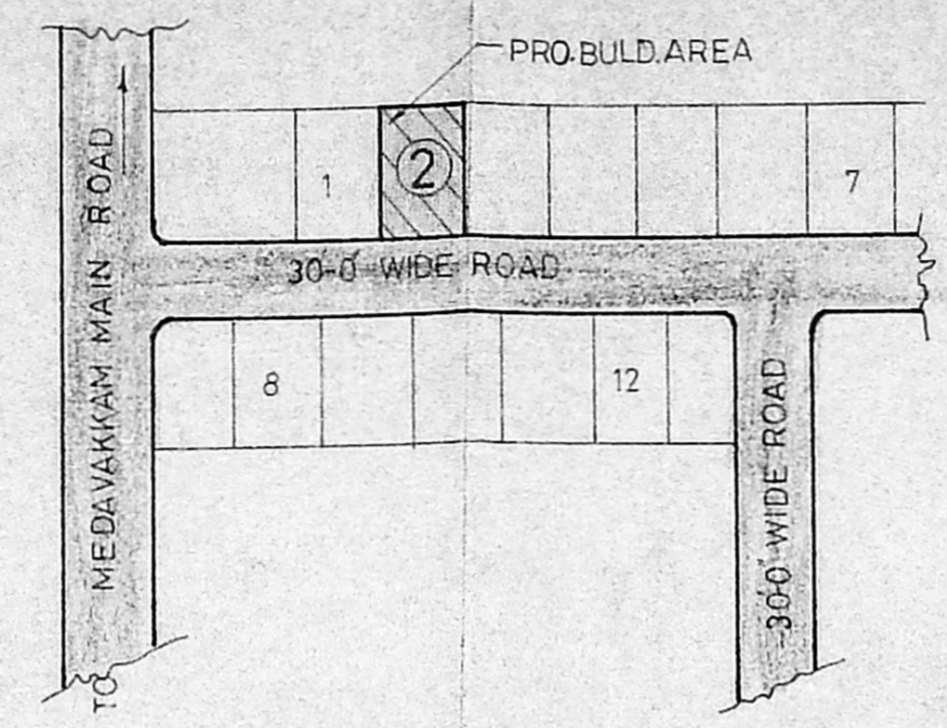


KEY PLAN

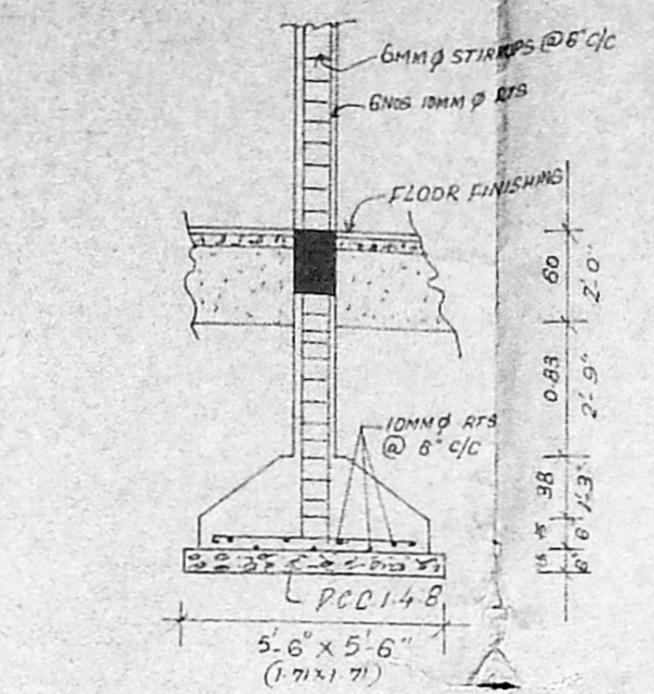

FOUNDATION DETAIL

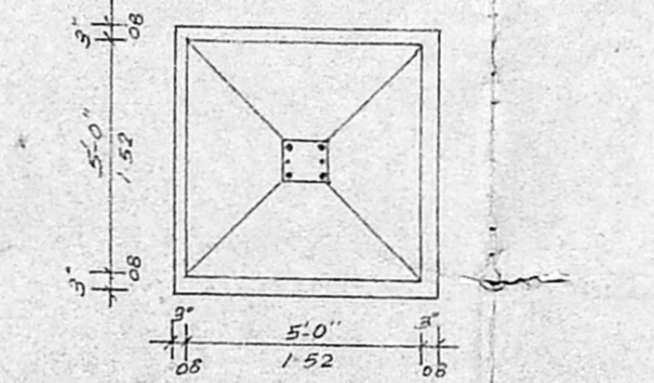

PLAN OF RCC COLUMN

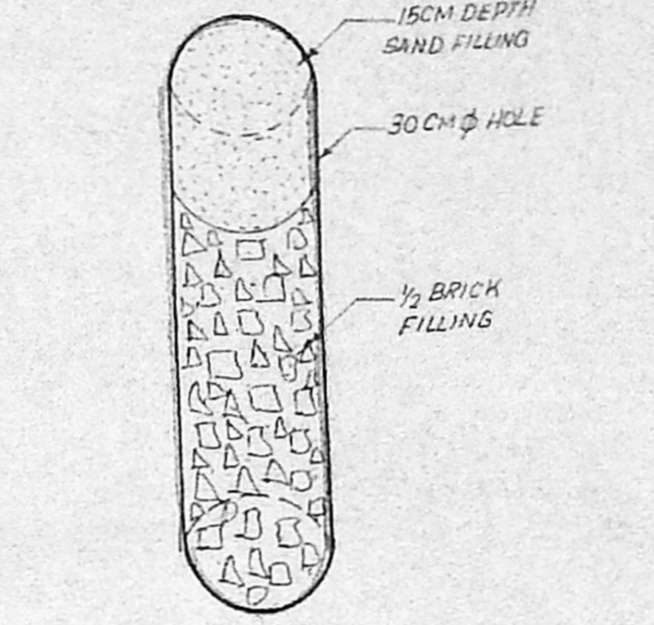

DETAIL OF RAIN WATER COLLECTION PIT

NOTE:

APP BY
ST THOMAS MOUNT PANCHAYAT UNION
MADRAS 64.
PPA NO. 1147/91 DT. 12.8.91
DIS. NO. 5768/91
MMDA APP NO. A3/5390/91 DT. 10.7.91
P.P. NO. A/758/91

PLAN SHOWING THE PROPOSED CONSTRUCTION OF RESIDENTIAL PURPOSE. AT P.NO. 2 IN SURVEY NO. 175, MADIPAKKAM VILLAGE SAIDAPET TALUK CHENGAI M G R DISTRICT.

SPECIFICATION

- FOUNDATION: RCC COLUMN FOUNDATION
- BRICK WORK: 3 STOCK BRICKS IN CM 1:5 IN BASEMENT
- ROOFING: RCC ROOF SLAB 1:2:4 5TK
- FLOORING: 3TK 10X10 MOSAIC TILE FLOORING
- PLASTERING: CEILING IN 10mm TK, WALLS IN 12 TK

S. NO	ITEMS	FEETS	MTS
D	ALUMINIUM FLUSH DOOR	6-0 X 7-0	152 X 2 13
D1	FLUSHED DOOR	3-0 X 7-0	091 X 2 13
D2	FLUSHED DOOR	2-6 X 7-0	075 X 2 13
W	GLAZED WINDOW	5-0 X 4-6	152 X 1 37
W1	GLAZED WINDOW	3-0 X 4-6	091 X 1 37
W2	GLAZED WINDOW	4-0 X 4-6	1 22 X 1 37
V	VENTILATOR	2-0 X 2-8	0 60 X 0 75
V1	VENTILATOR	4-0 X 4-6	1 22 X 1 37

EXTENTS	IN	SG FEETS	SG. MTS
EX. GROUND FLOOR		1541.25	143.24
EX. FIRST FLOOR		1541.25	143.24
PROPOSED SECOND FLOOR		1541.25	143.24
PLOT AREA		3200.00	297.41

STAIRCASE WIDTH 4-0, TREAD 0-10, RISE 0-7

INDEX	PROPOSAL SHOWN IN	EXISTING SHOWN IN	SITE SHOWN IN	ROAD SHOWN IN


PLOT COVERAGE 48%, F.S.I 1.44

SCALE: 1" = 8'-0" OR 1:100


OWNER

MSR DESIGNER
NO. 34 MEDAVAKKAM MAIN ROAD, MADIPAKKAM, MS 91 (OPP) P2 POLICE STATION.
P. SATHYANURTHY
LICENSED SURVEYOR
Reg. No: D. Dis. 6021/91
ALAMBUR MUNICIPALITY
PHIZHUTHI VILLAGE MADIPAKKAM
LICENSED SURVEYOR


Planning Permit No. A1/16427/323/194
APPROVED
SUBJECT TO THE CONDITIONS IN THIS OFFICE ORDER.
No. A1/16195/94-94
FOR MEMORANDUM
MADRAS MUNICIPALITY
DEVELOPMENT AUTHORITY
MADRAS 64

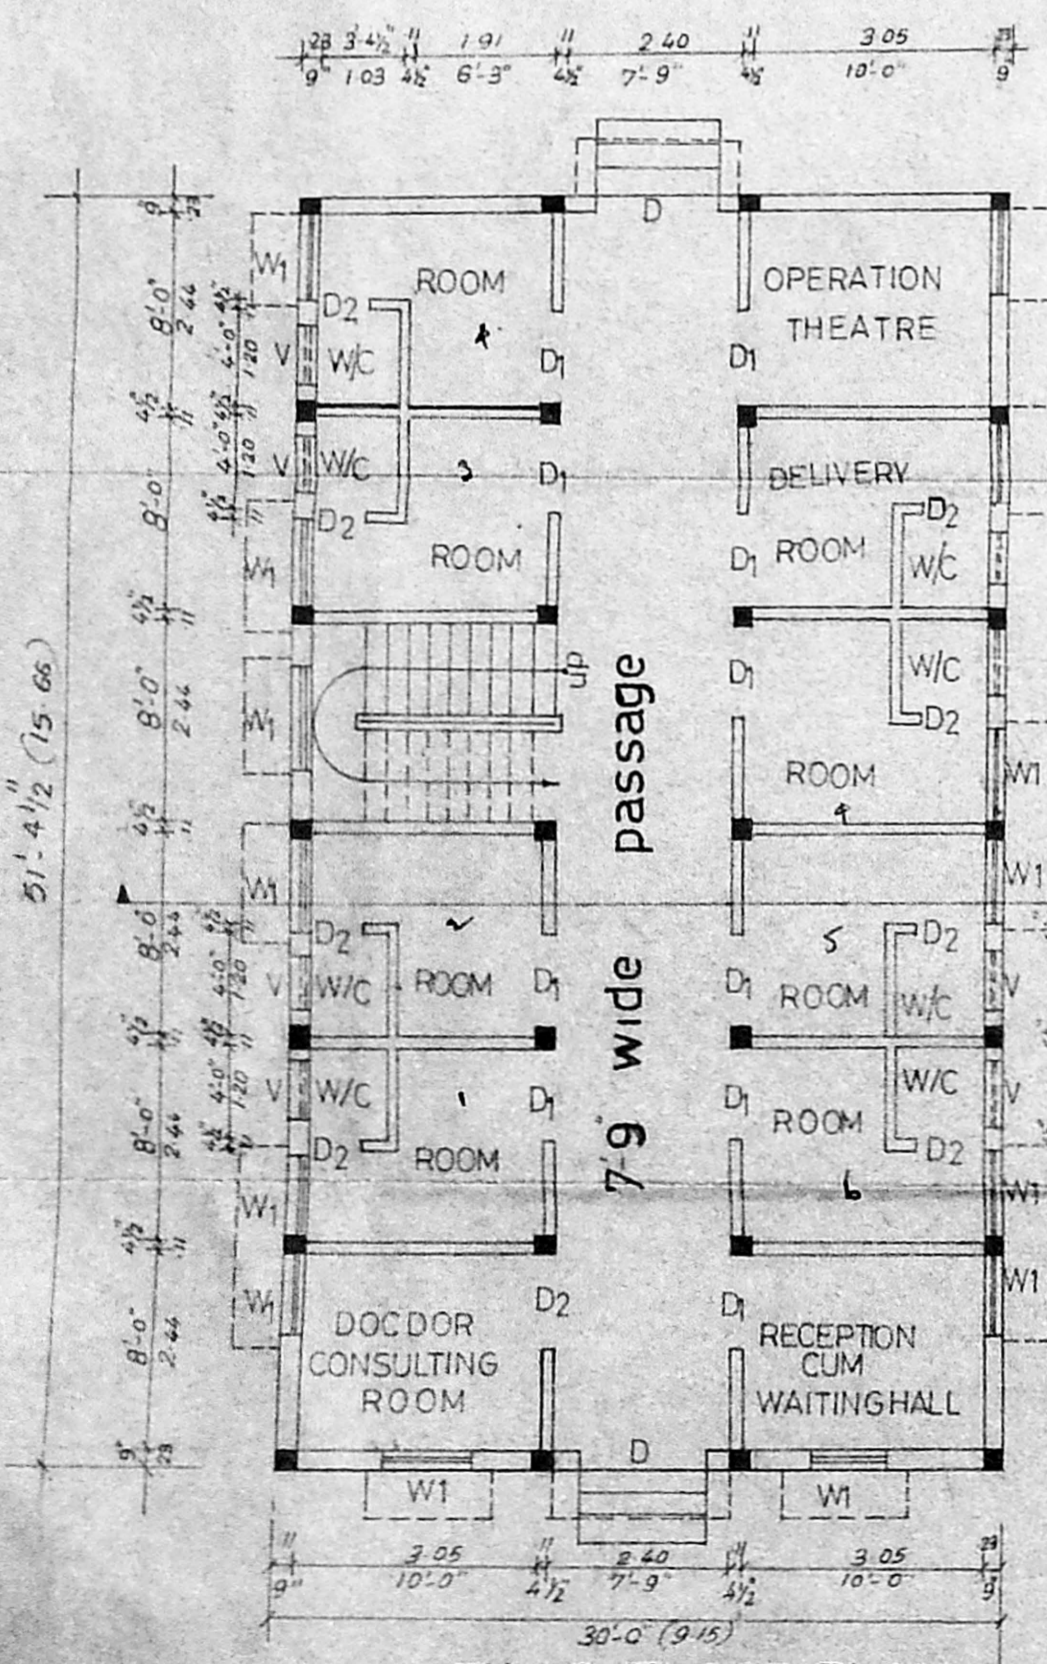


EX. G. FLOOR PLAN

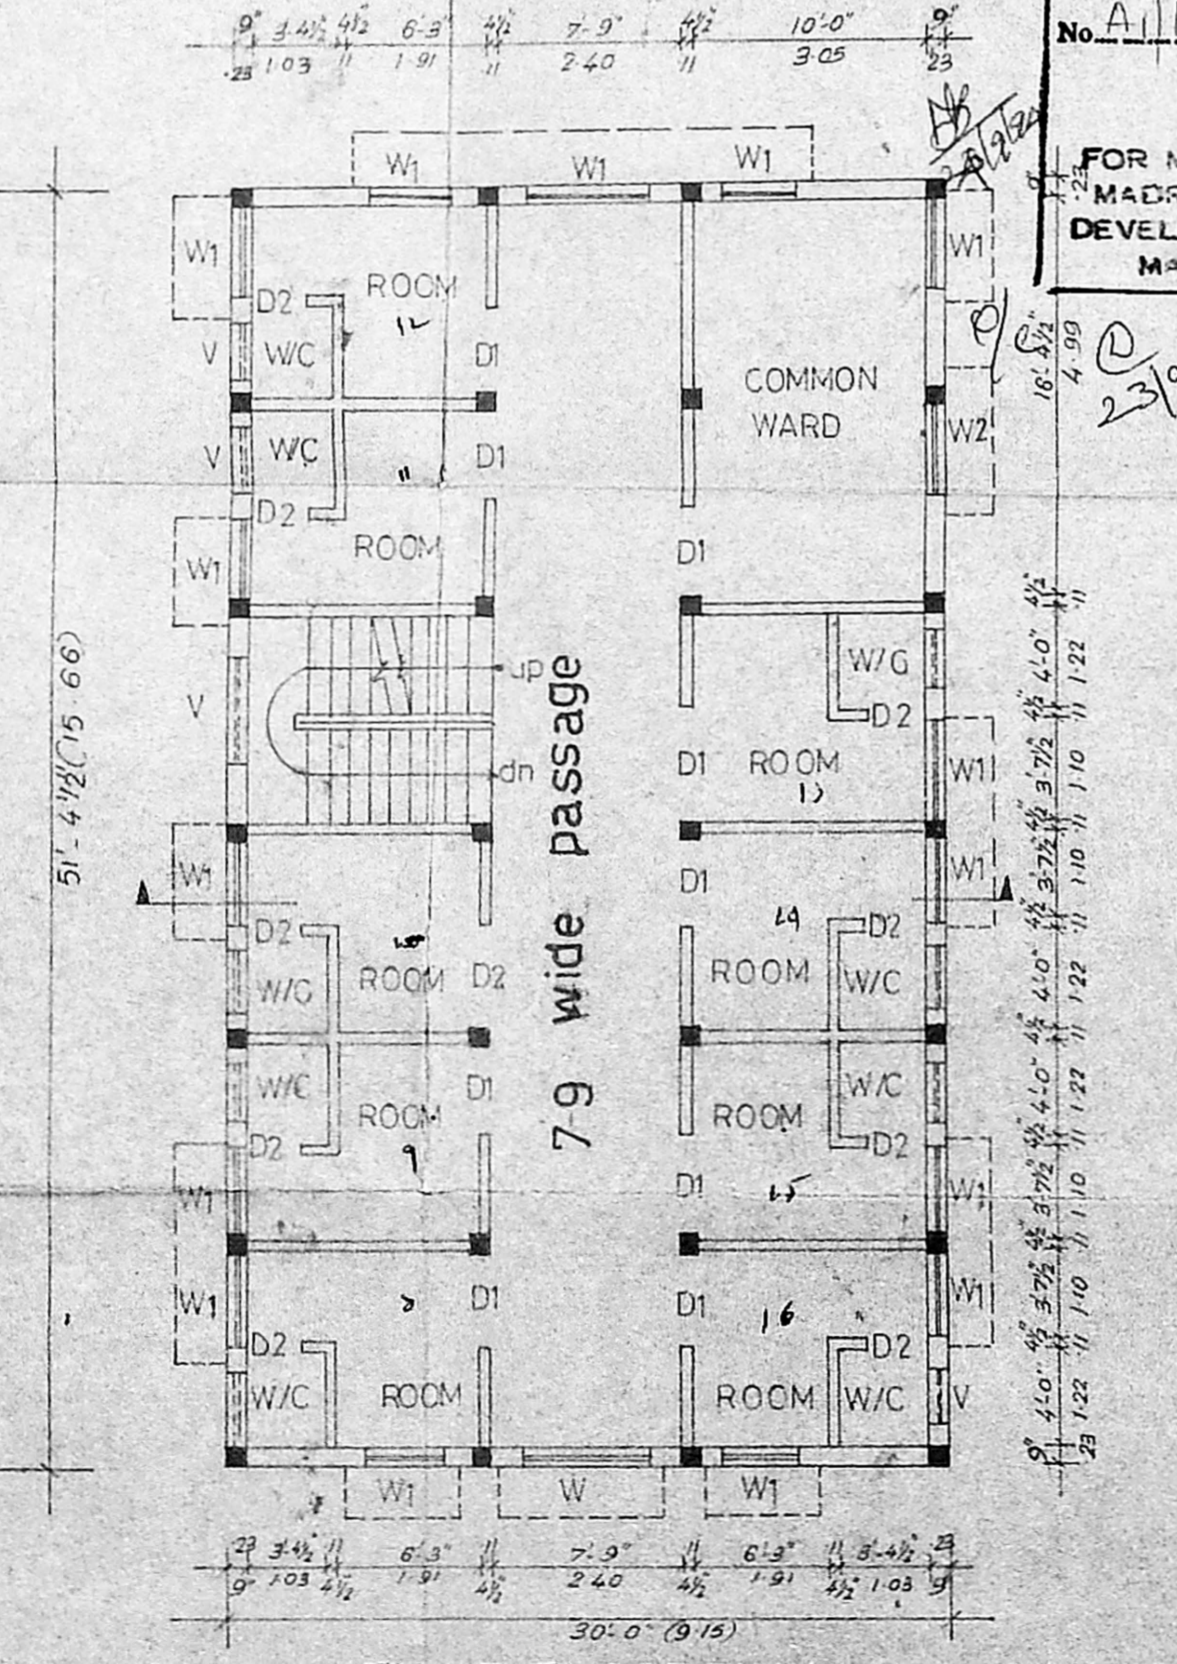


EX. F. FLOOR PLAN

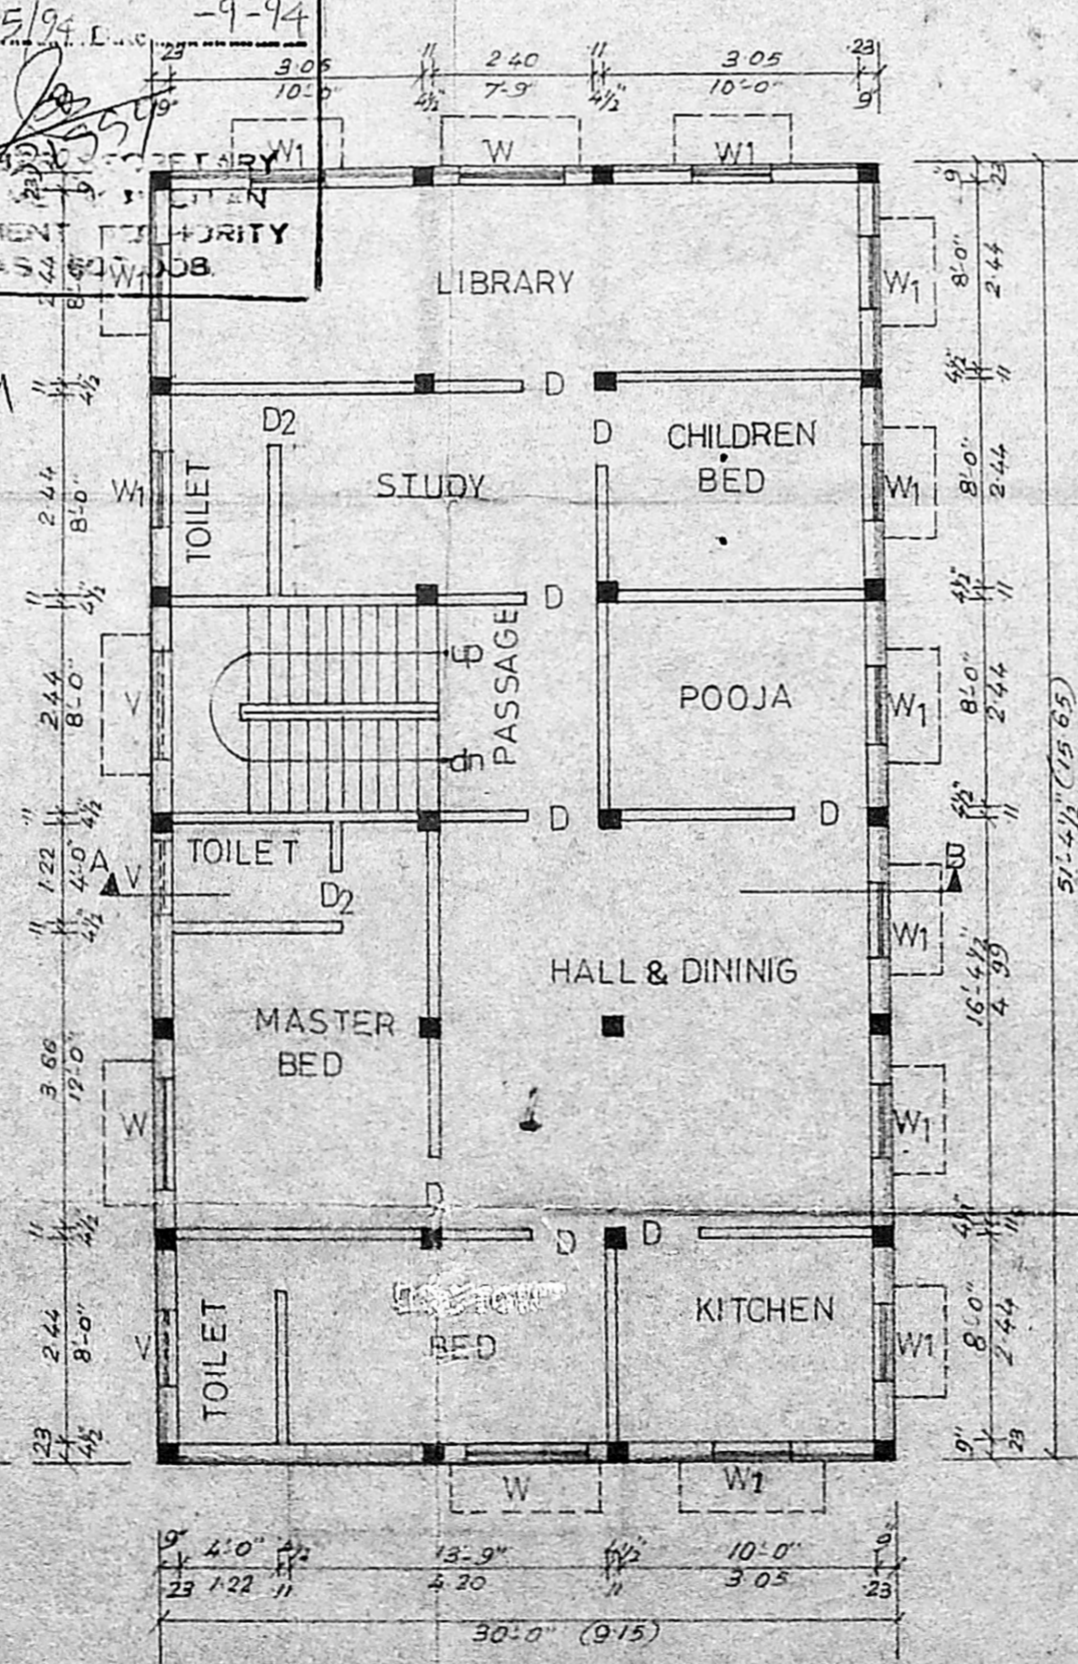

PRO. SECOND FLOOR PLAN

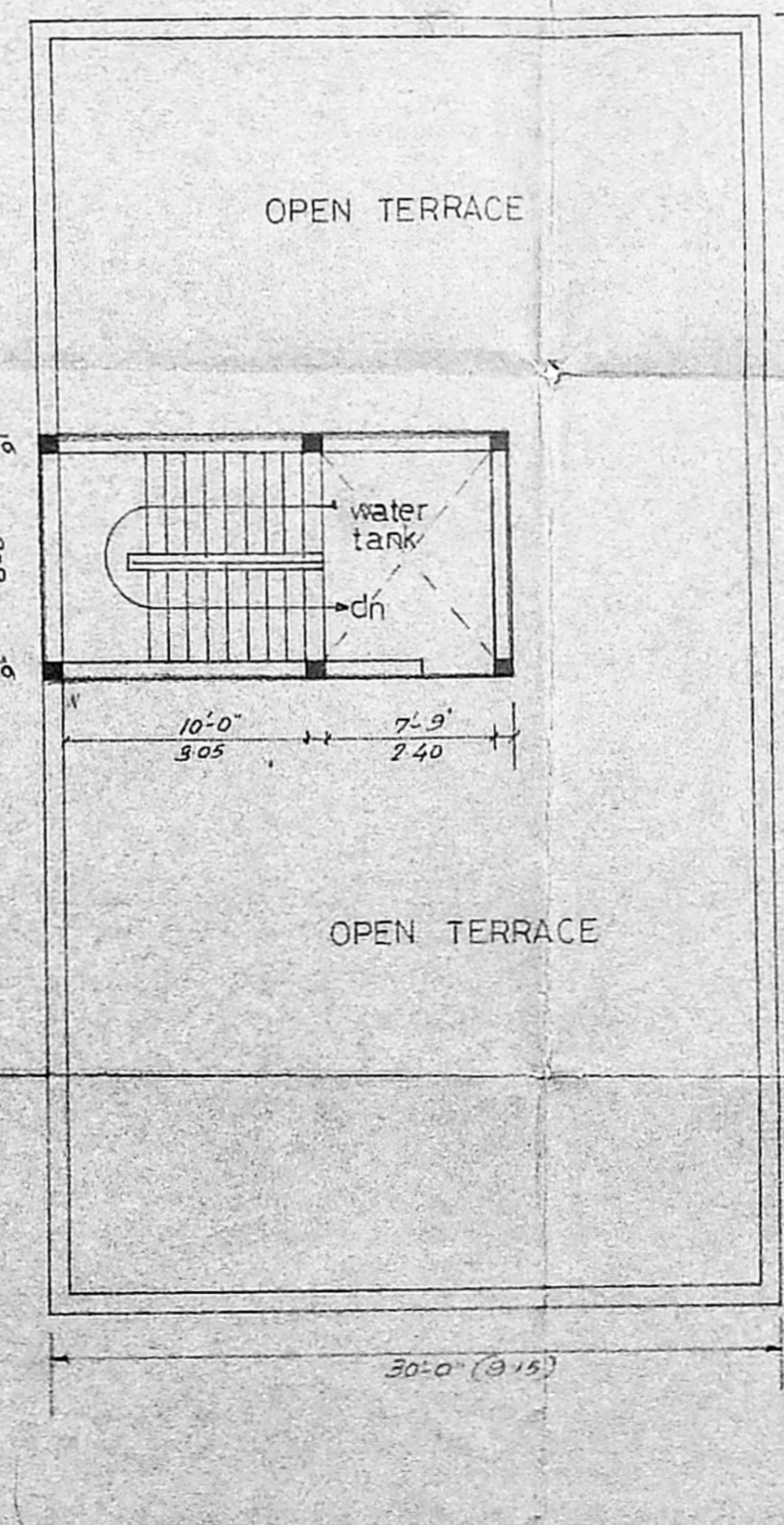

OPEN TERRACE PLAN

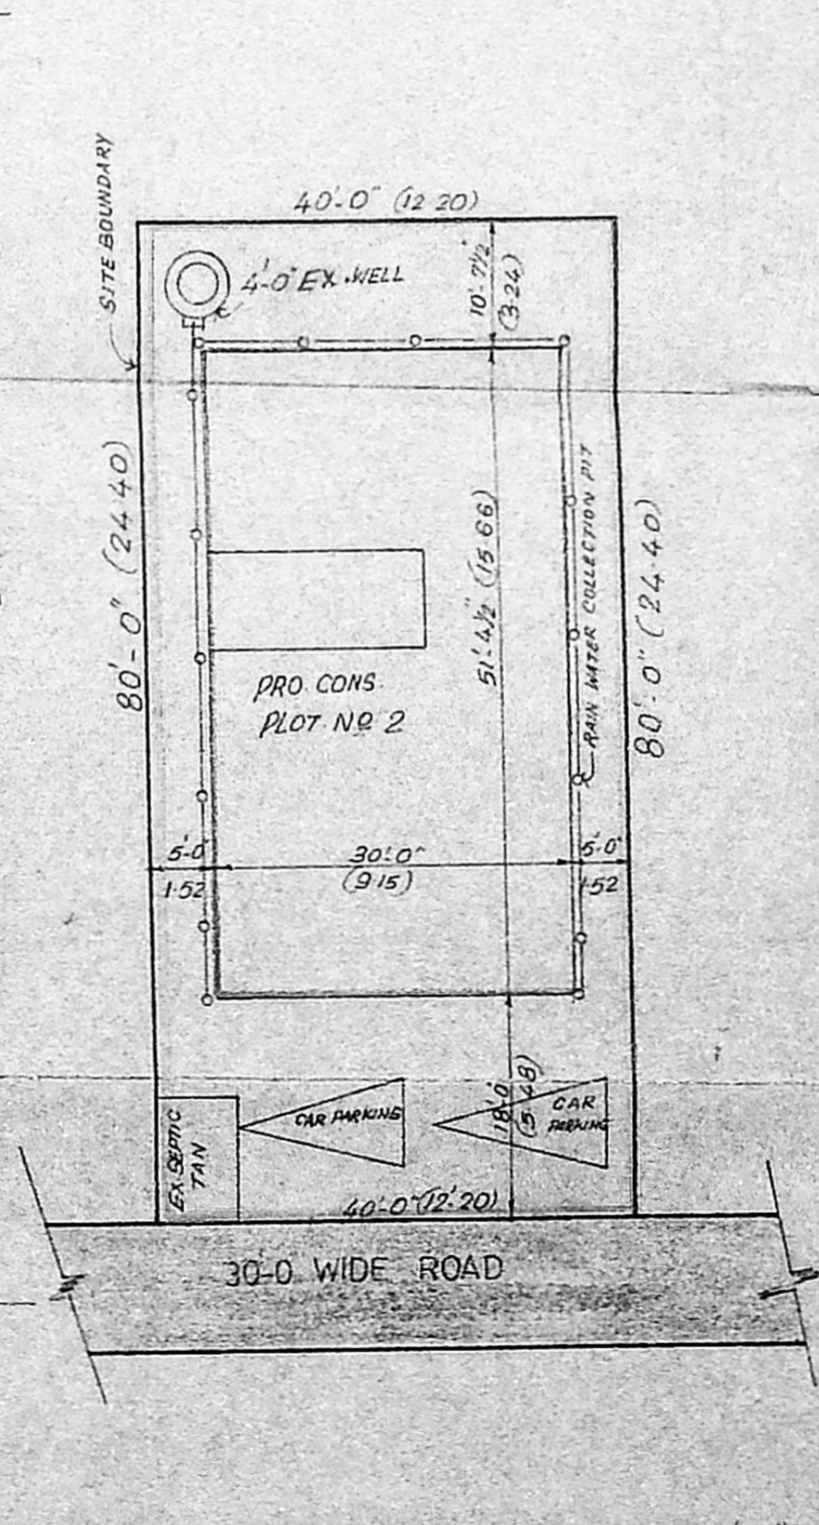

SITE PLAN SCALE 1" = 16'-0"