



PLAN SHOWING THE CONSTRUCTION OF EXISTING BUILDING AND ADDITIONAL PROPOSED FIRST FLOOR BUILDING AT PLOT NO B 143/A T.S. NO 26, 27, 32. S. NO 96/24 BLOCK NO 1 VETRINAGAR, PERAVELLUR, MADRAS 600082 SCALE 1" = 8'0"

Revised Security Plan
A/116729/94
18/11/95

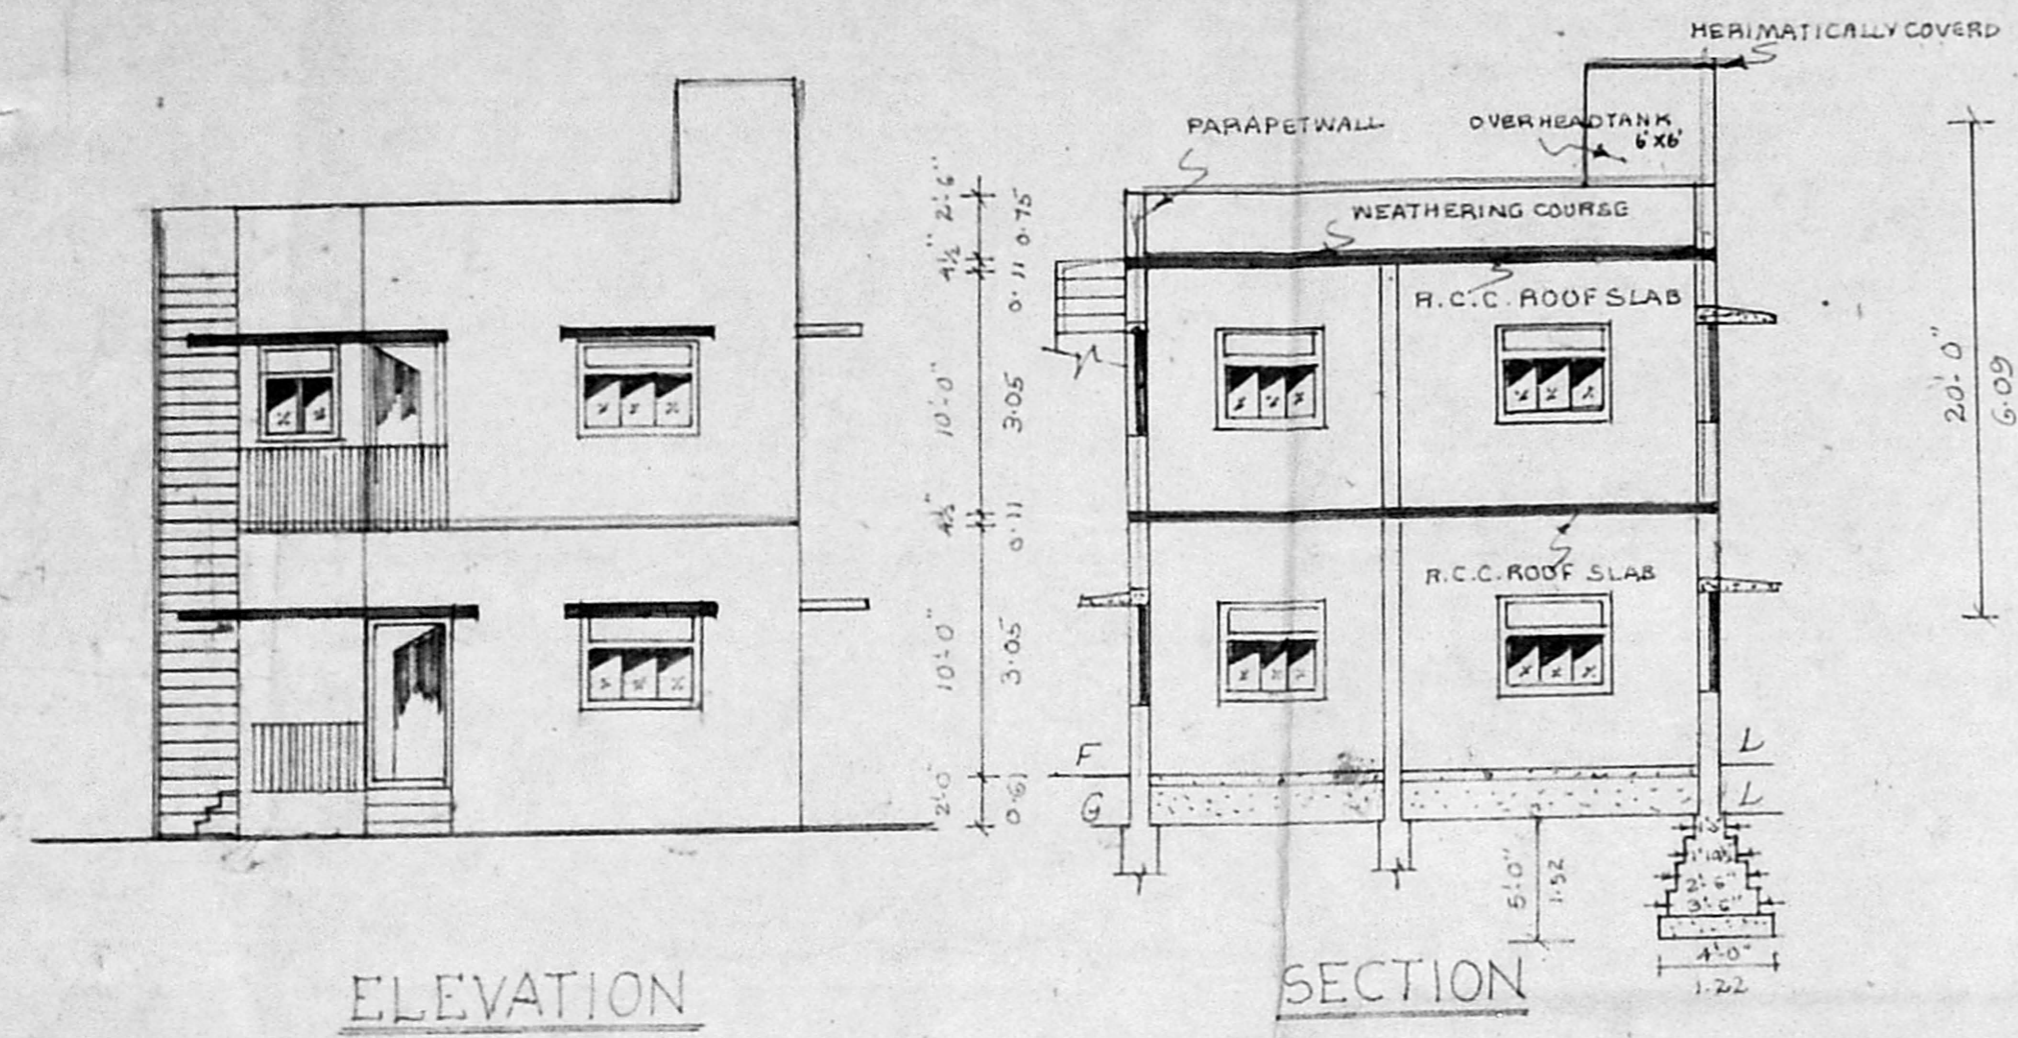


ELEVATION

SECTION

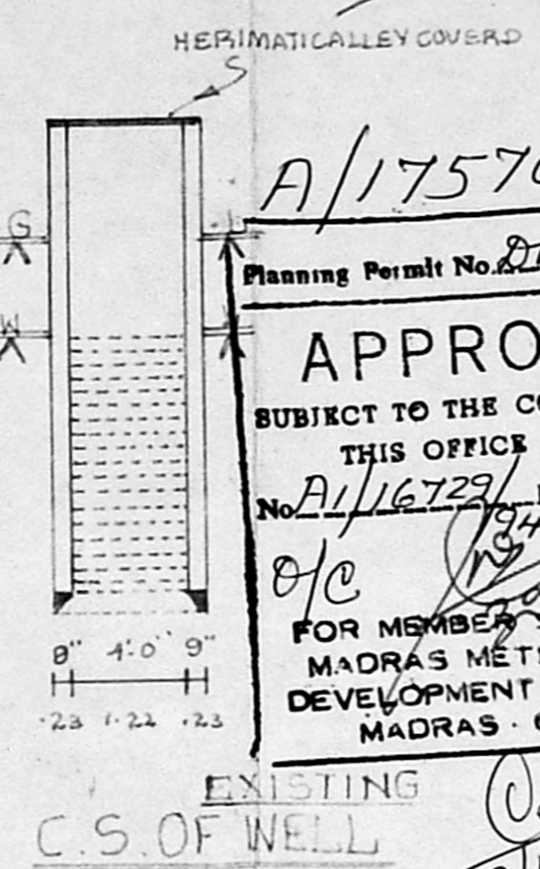


EXISTING C.S. OF WELL

Planning Permit No. A/17570/50/95
APPROVED
SUBJECT TO THE CONDITIONS IN THIS OFFICE LETTER.
No. A/116729/94 Date 1/95
FOR MEMBER SECRETARY
MADRAS METROPOLITAN
DEVELOPMENT AUTHORITY
MADRAS - 600 008.

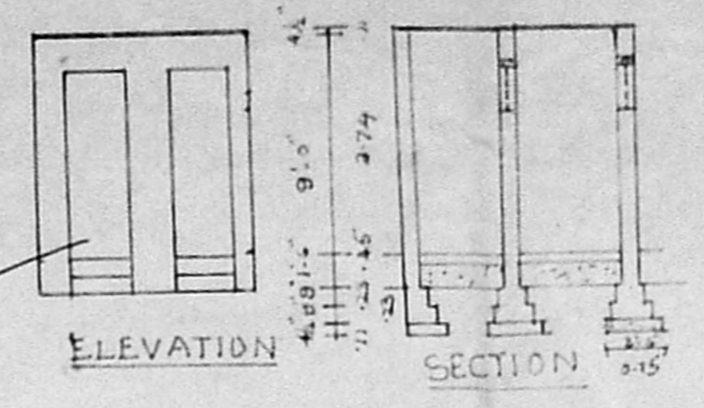


ELEVATION

SECTION

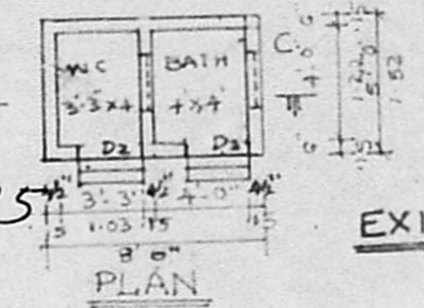


PLAN

EXISTING

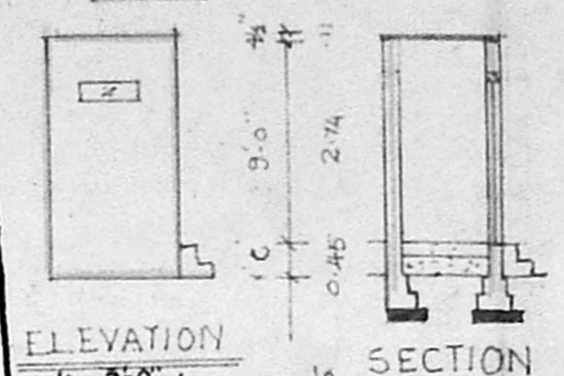


ELEVATION

SECTION

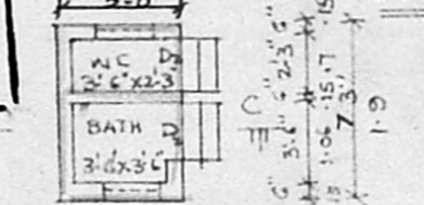

PLAN

DEMOLISHED TOILET BLOCK

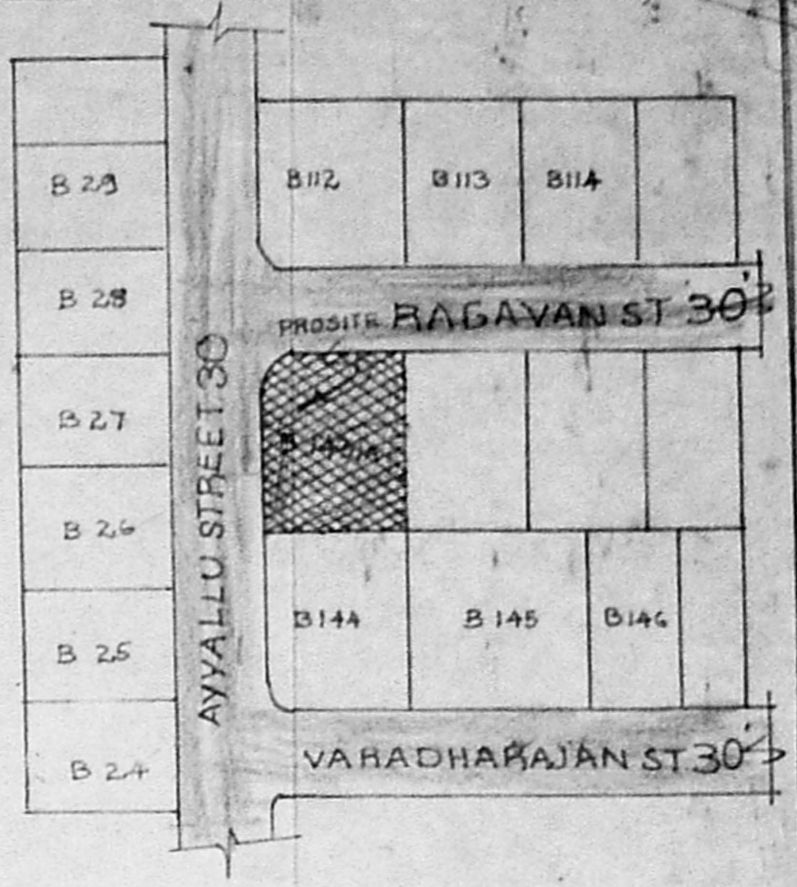

TOPOPLAN N.T.S.

JOINERY DETAILS


- D DOOR. 3'-6" x 7'-0" 1.06 x 2.13
- D1 DOOR. 3'-0" x 7'-0" 0.90 x 2.13
- D2 DOOR. 2'-6" x 7'-0" 0.75 x 2.13
- W WINDOW 4'-0" x 4'-0" 1.22 x 1.22
- W1 WINDOW 4'-0" x 4'-0" 1.22 x 1.22
- V VENTILATER 2'-6" x 1'-0" 0.75 x 0.45

AREA DETAILS


- SITE AREA 1800 SQFT 167.28 M²
- GROUND FLOOR AREA 966 SQFT 89.73 M²
- FIRST FLOOR AREA 966 SQFT 89.73 M²
- PLOT COVERAGE 54%

COLOUR INDEX


- PROPOSED [Symbol]
- ROAD [Symbol]
- EXISTING [Symbol]
- BOUNDARY [Symbol]
- DEMOLISHED [Symbol]

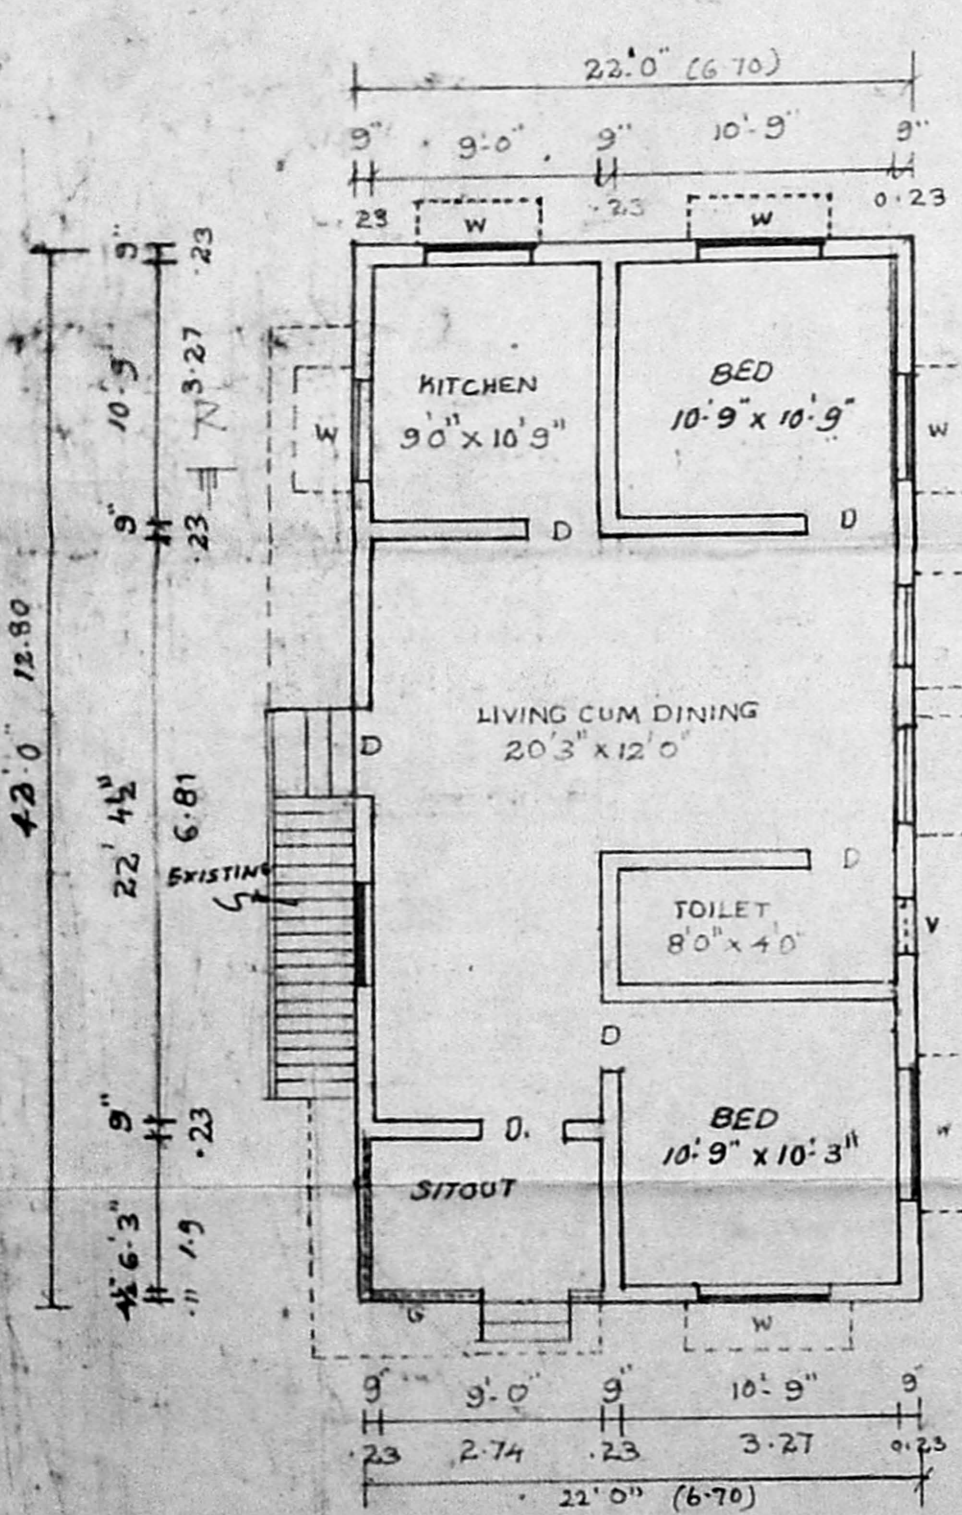


GROUND FLOOR PLAN

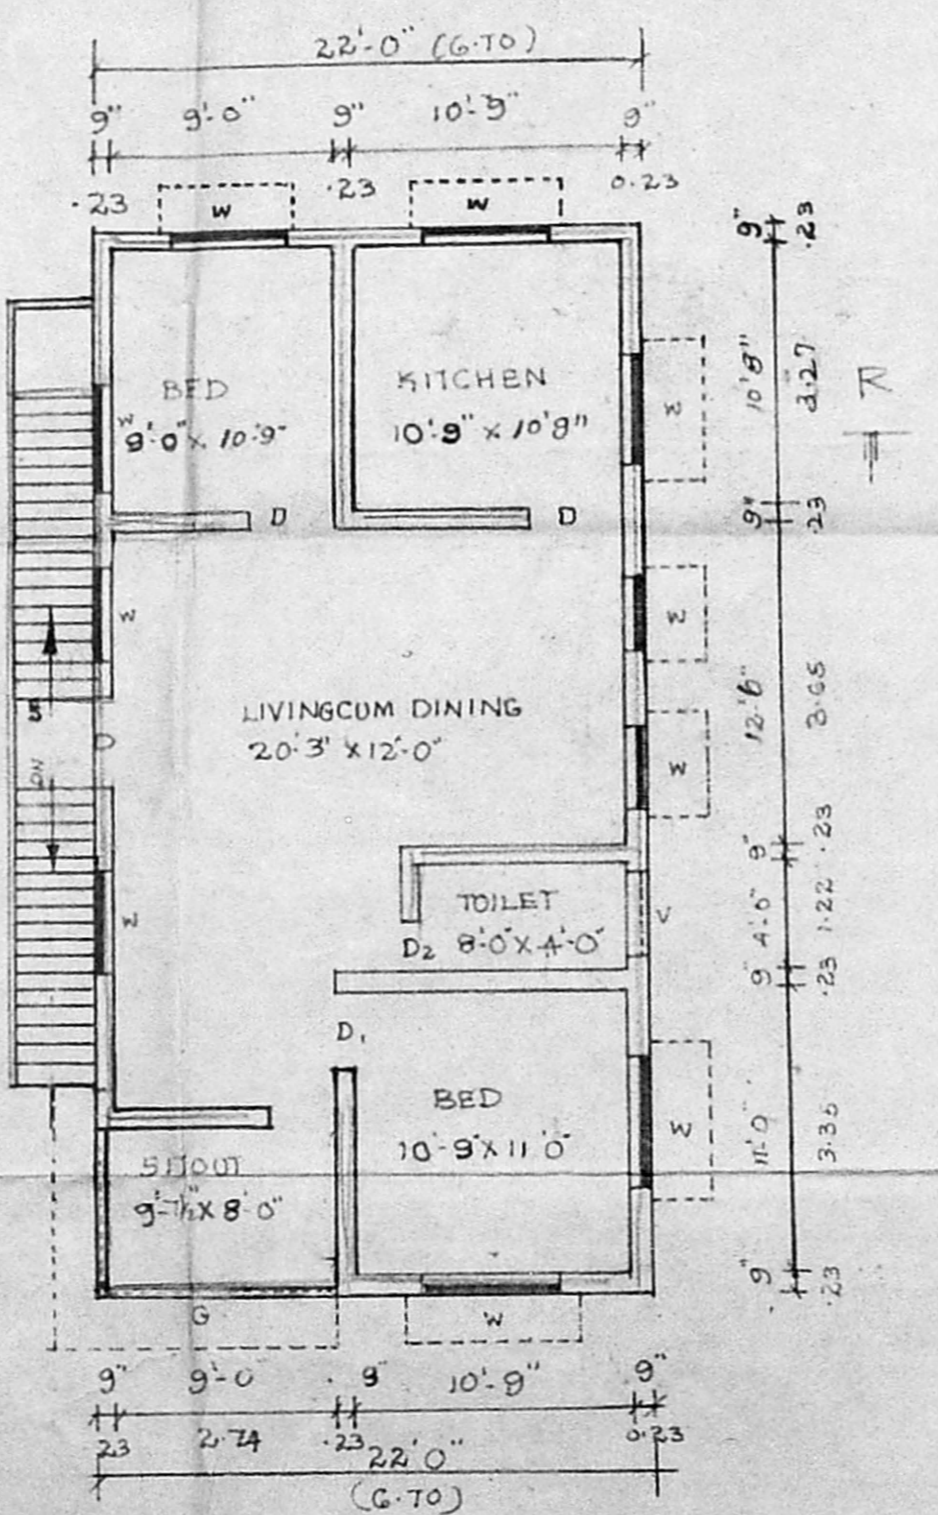

FIRST FLOOR PLAN

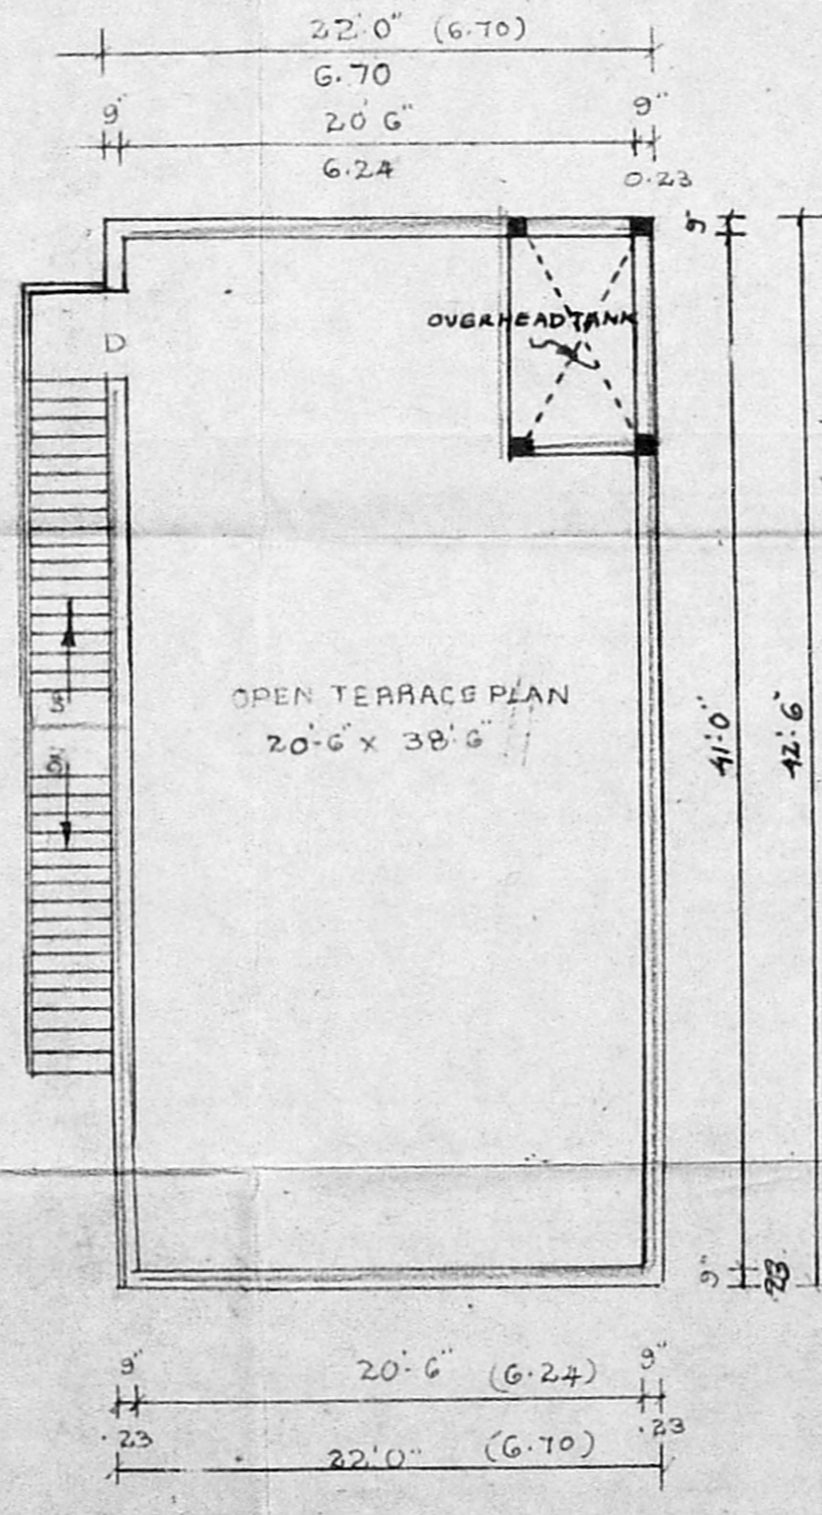

OPEN TERRACE PLAN

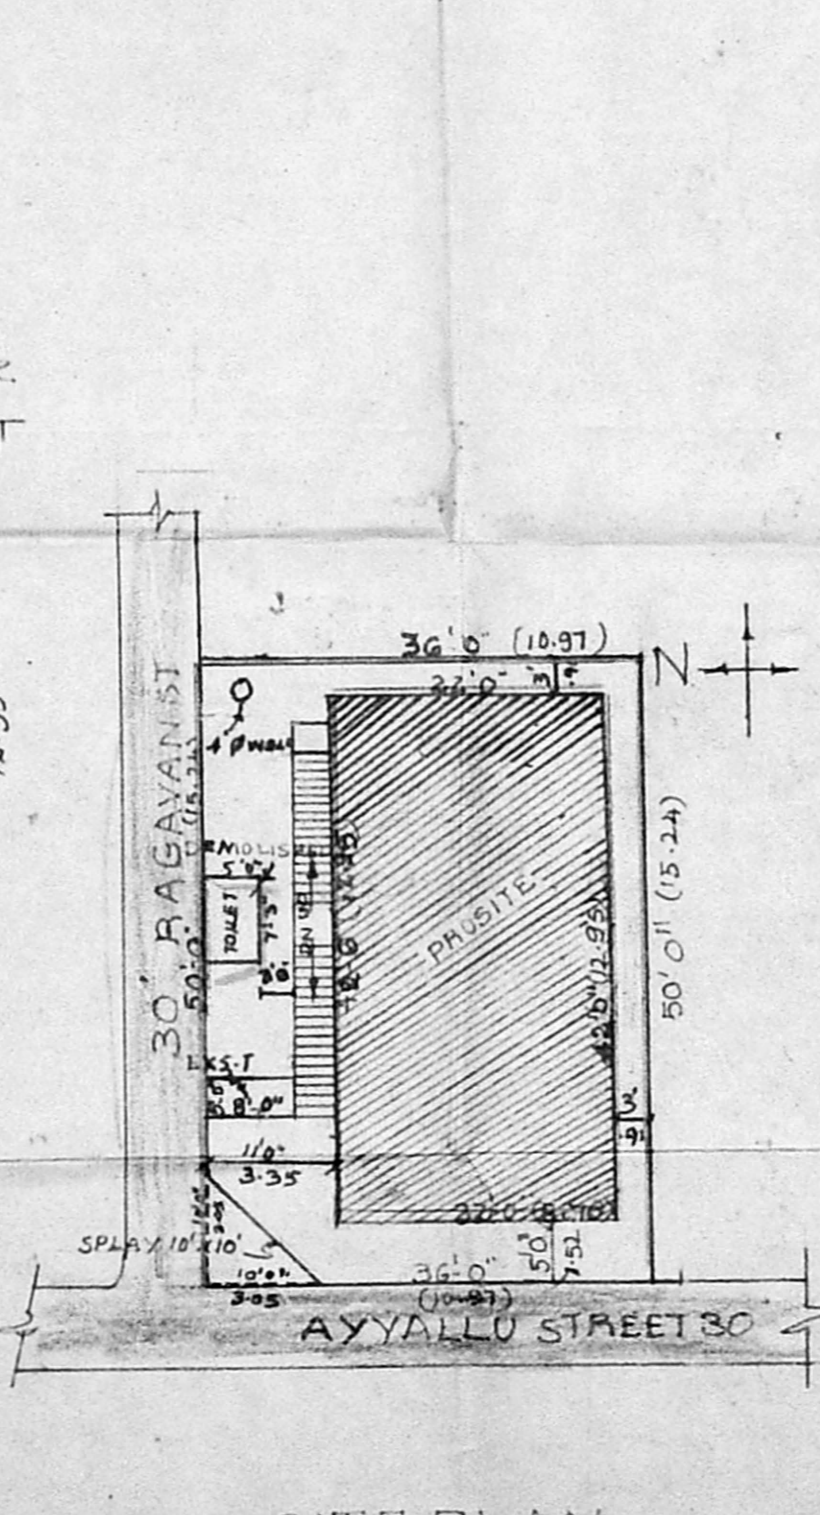

SITE PLAN

SCALE 1" = 10'0"

OWNER + *Sundarary*
LICENSED SURVEYOR

V. Venkataraman
CR. V. VENKATARAMAN, D.G.E.
LICENSED SURVEYOR
CLASS 90-91
CORPORATION OF MADRAS
113, MADHAVI ROAD
PERAMBUR, MADRAS-1