

Revised Plan for
Sanctuary
A1/170 8/94
5/11/94

SCHEDULE OF JOINERY

D DOOR	3'-7"
D1 "	7'-0"
D2 "	2'-7"
G2 GRILL GATE	6'-3"
RS ROLLING SHUTTER	10'-3" x 8'-0"
W WINDOW	4'-0" x 4'-6"
J R.C. JOLLY	6'-0" x 4'-6"
V VENTILATOR	3'-4" x 2'-0"


SPECIFICATION
R.C. FOOTING COLUMN, BEAM, SLAB
ETC IN CC 1:2:4 WITH STEEL
REINFORCEMENT. BRICKWORK IN
CM 1:6 USING STOCK BRICKS
CEILING PLASTERING IN CM 1:3
& WALLS IN CM 1:4 12MM MC
WEATHERING COURSE WITH ONE
COURSE OF PRESSURE TILES OVER
LINE CONCRETE'S WELL SEASONED
WOOD FOR DOORS & WINDOWS

AREA STATEMENT


PLOT AREA	963	90.02
GROUND FLOOR AREA	614	57.04
FIRST FLOOR AREA	614	57.04
TOTAL BUILT UP AREA	1228	114.08
PLOT COVERAGE	C.F. 1	
F.S.I	1.27	

COLOUR INDEX


PROPOSAL	---
ROAD	---
BOUNDARY	---

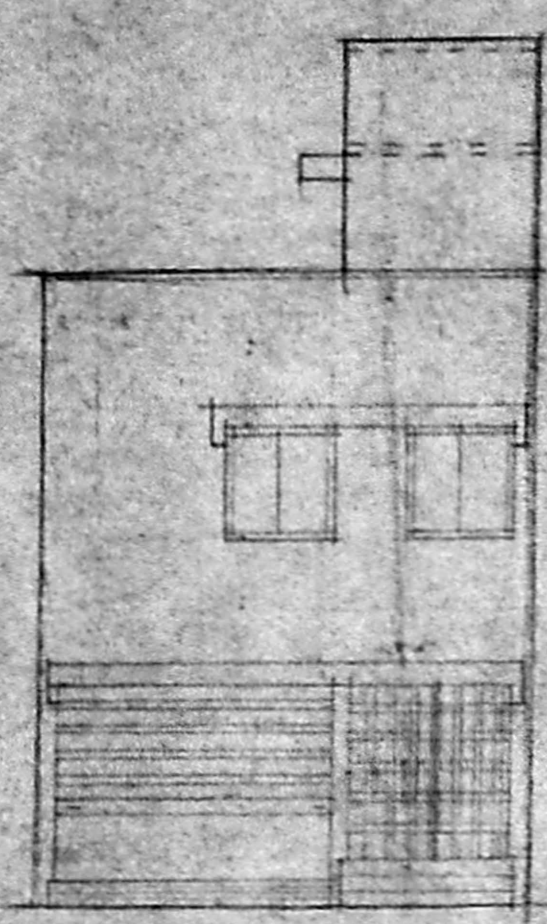


FRONT ELEVATION

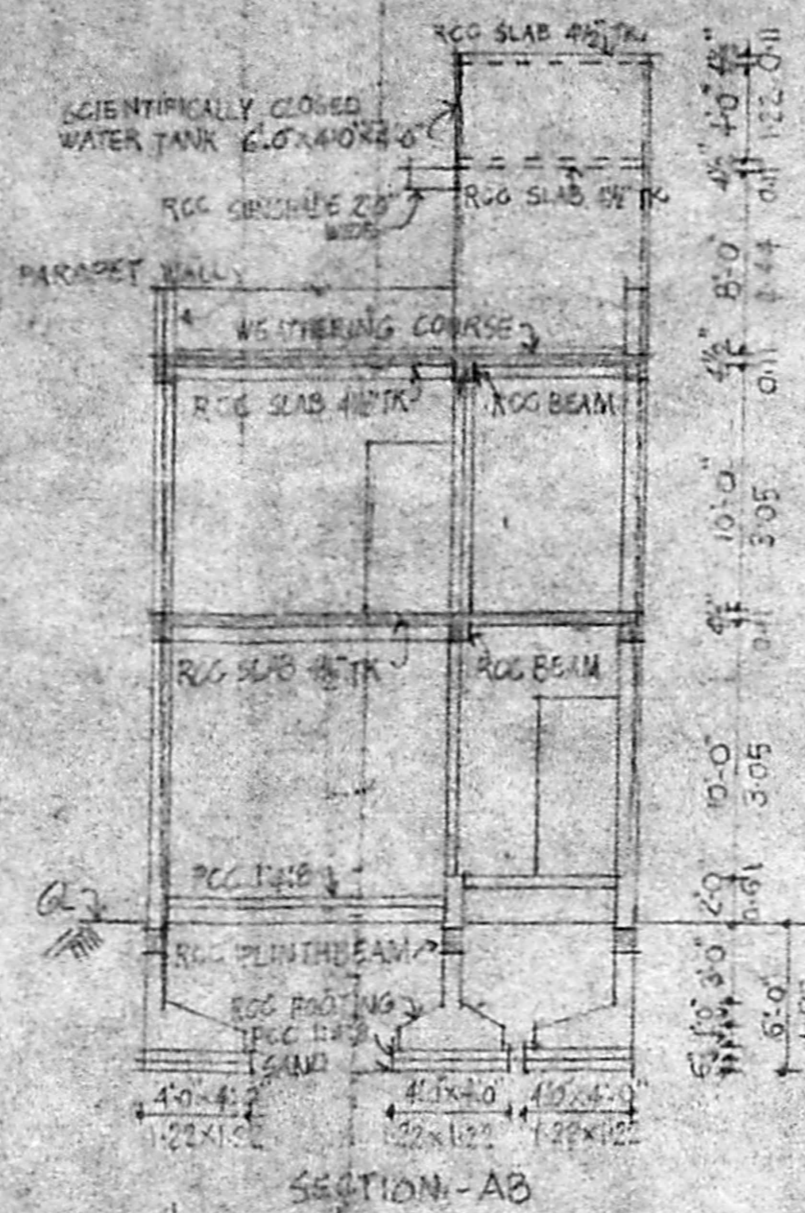

SECTION-AB

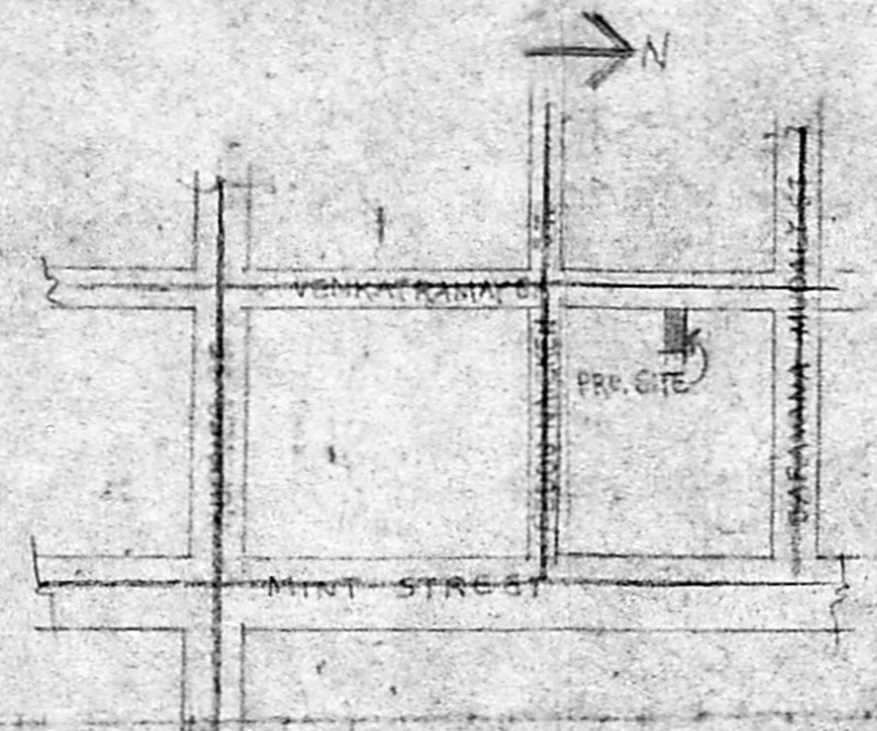

KEY PLAN

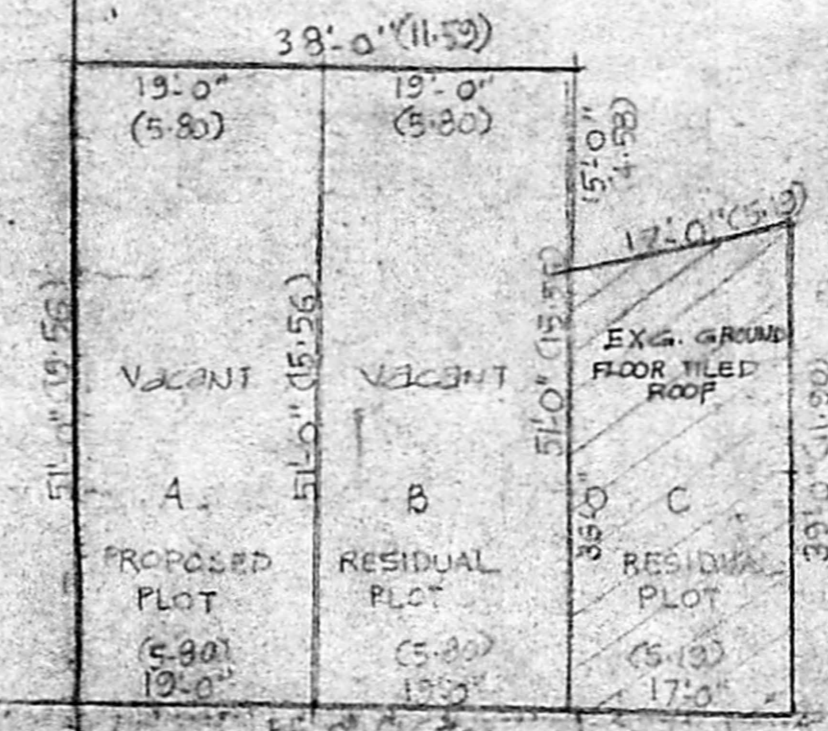


PLAN SHOWING THE SUBDIVISION

TYPE	AREA OF PLOT	SQFT	SQM
TOT. AREA OF PLOT		2584	240.05
ARE. OF SCHEDULE 'A' PLOT (VACANT)		969	90.02
ARE. OF SCHEDULE 'B' PLOT (VACANT)		969	90.02
ARE. OF SCHEDULE 'C' PLOT		646	60.01


RESIDUARY PLOT DETAIL
SCALE: 1"=16'-0"

PLAN SHOWING THE PROPOSED
CONSTRUCTION OF A
RESIDENTIAL BUILDING AT
PRE. No. 13/2, VENKATRAMAYER
STREET, KONDITHOPE,
MADRAS-79. R.S. No. 468/1
OF V.O.C. NAGAR DIVISION
BLOCK No. 5, MADRAS FORT
TONDIAHMET TALUK, *
CORPORATION DN. No. 23 OLD
SCALE: 1"=8'-0" (1:100)


Planning Permit No. A/16206/102/94
APPROVED
SUBJECT TO THE CONDITIONS IN
THIS OFFICE LETTER.
No. A/1708/94 Date 7/14/94
FOR MEMBER SECRETARY
MADRAS METROPOLITAN
DEVELOPMENT AUTHORITY
MADRAS 600 008

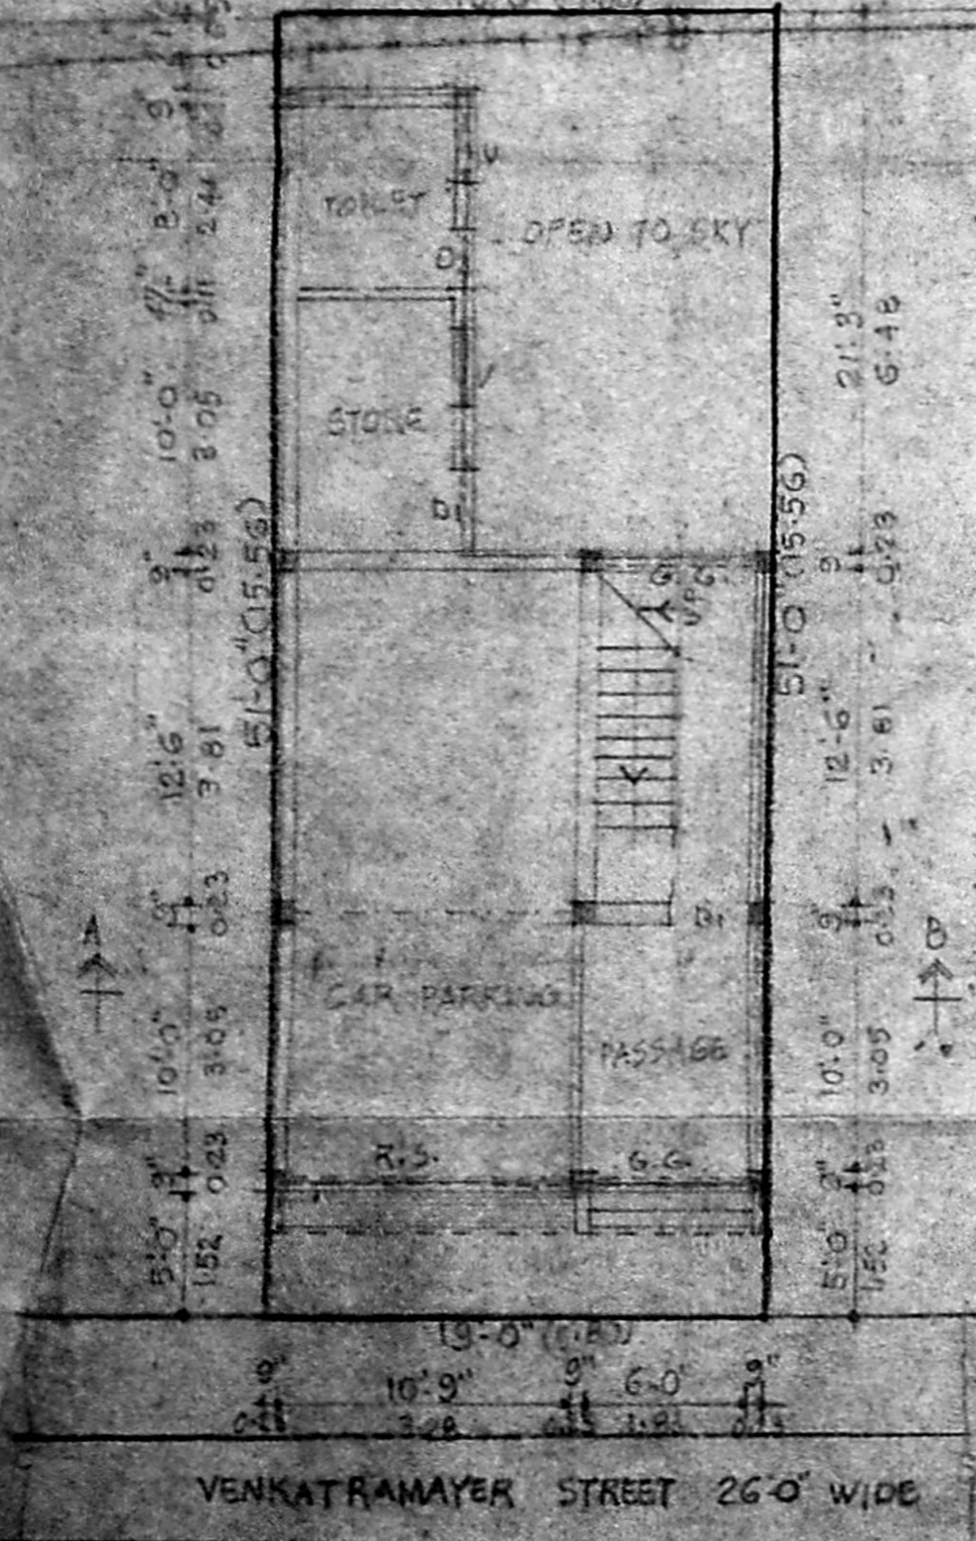

SITE CUM GROUND FLOOR PLAN

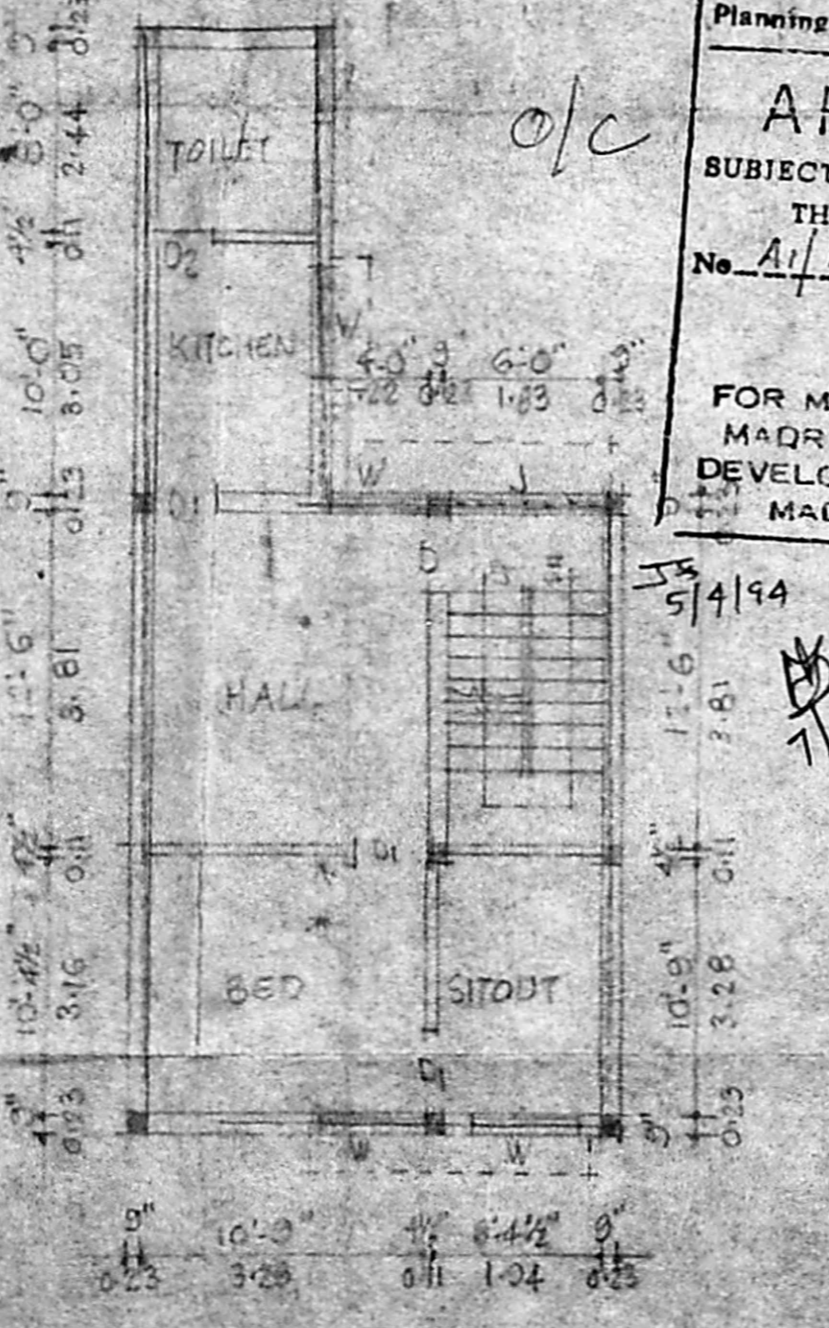

FIRST FLOOR PLAN

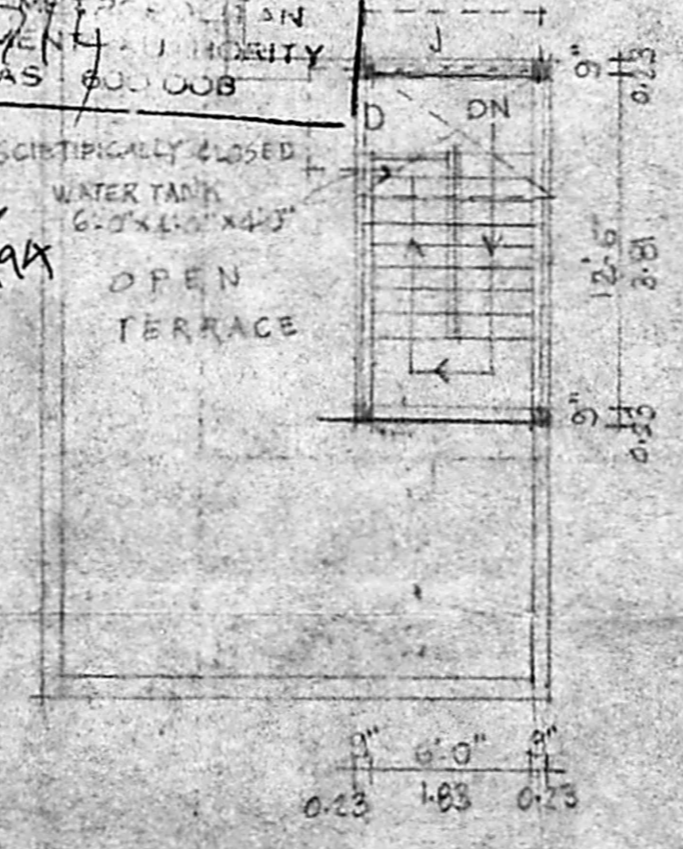

HEAD ROOM PLAN

[Signature]
OWNER

[Signature]
D. BOOBALAN, D.C.E.,
CIVIL ENGINEER
Licensed Surveyor No. 520
Corporation of Madras, Class II
15 VEERASAMY PILLAI STREET
SEVEN WELLS, MADRAS 600 001