




FRONT ELEVATION.

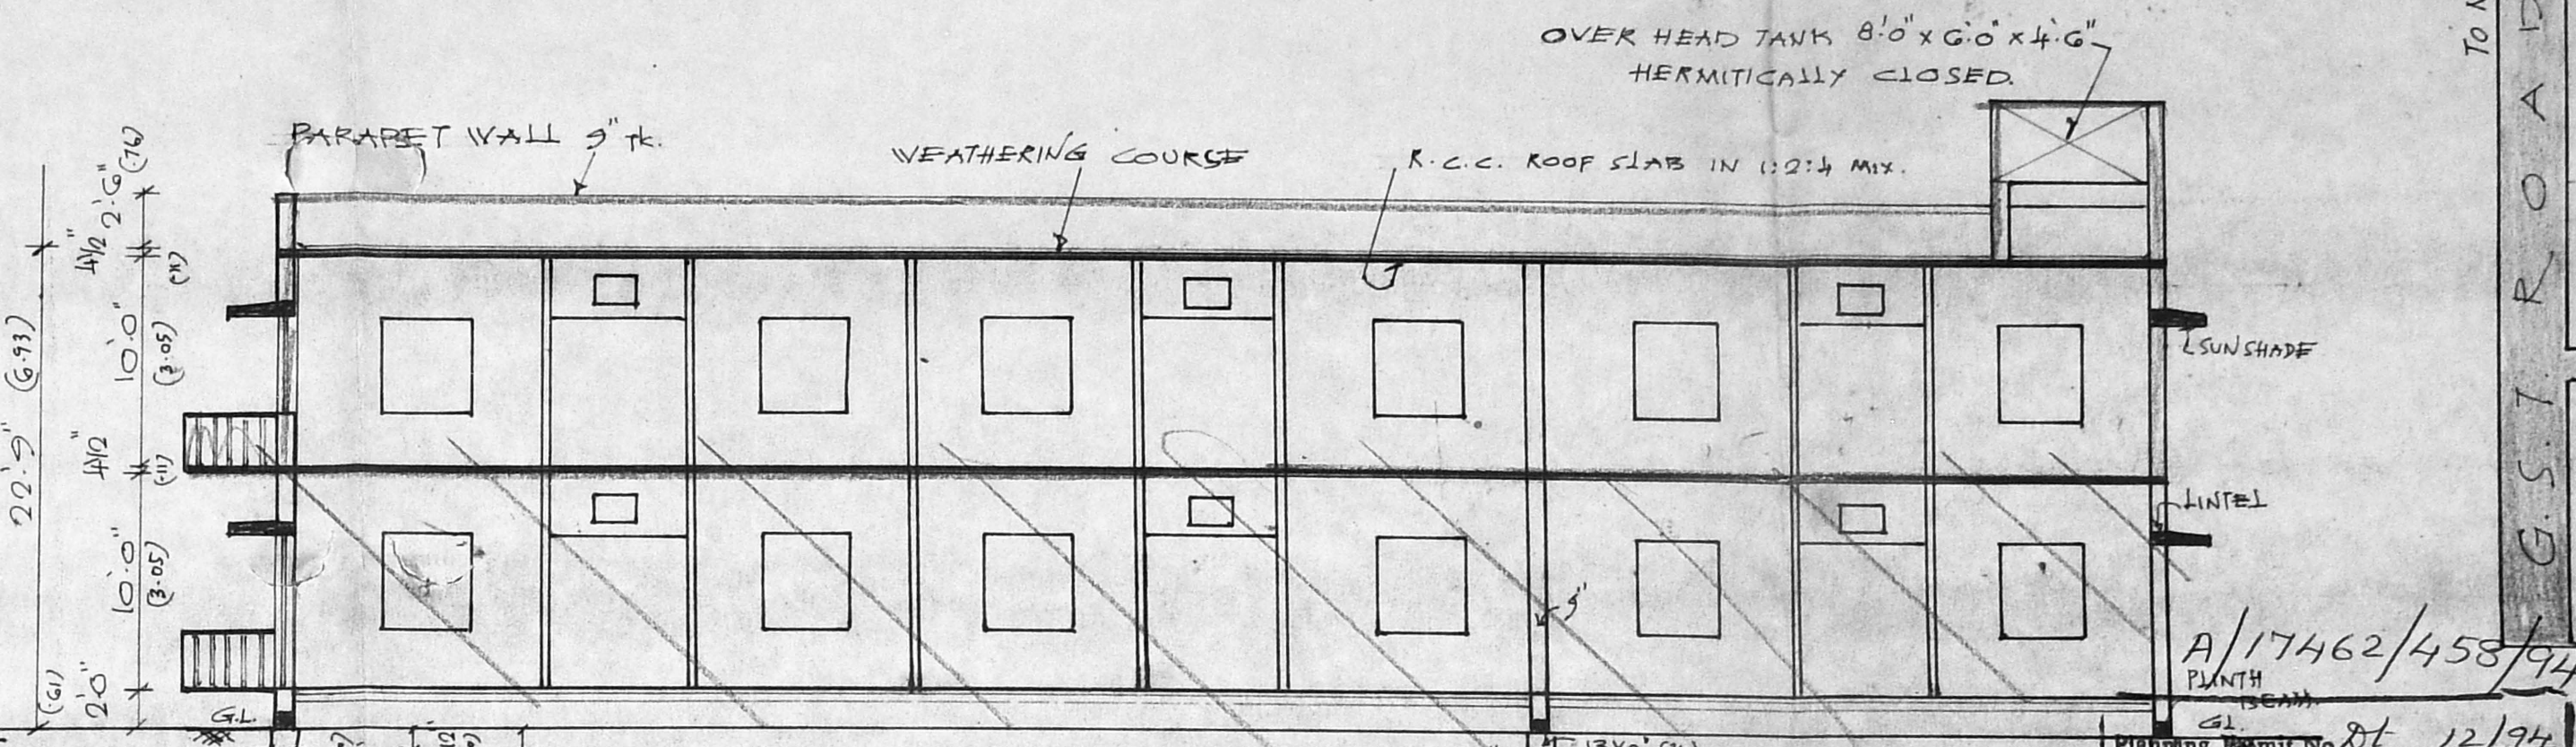

SECTION ON A-B.

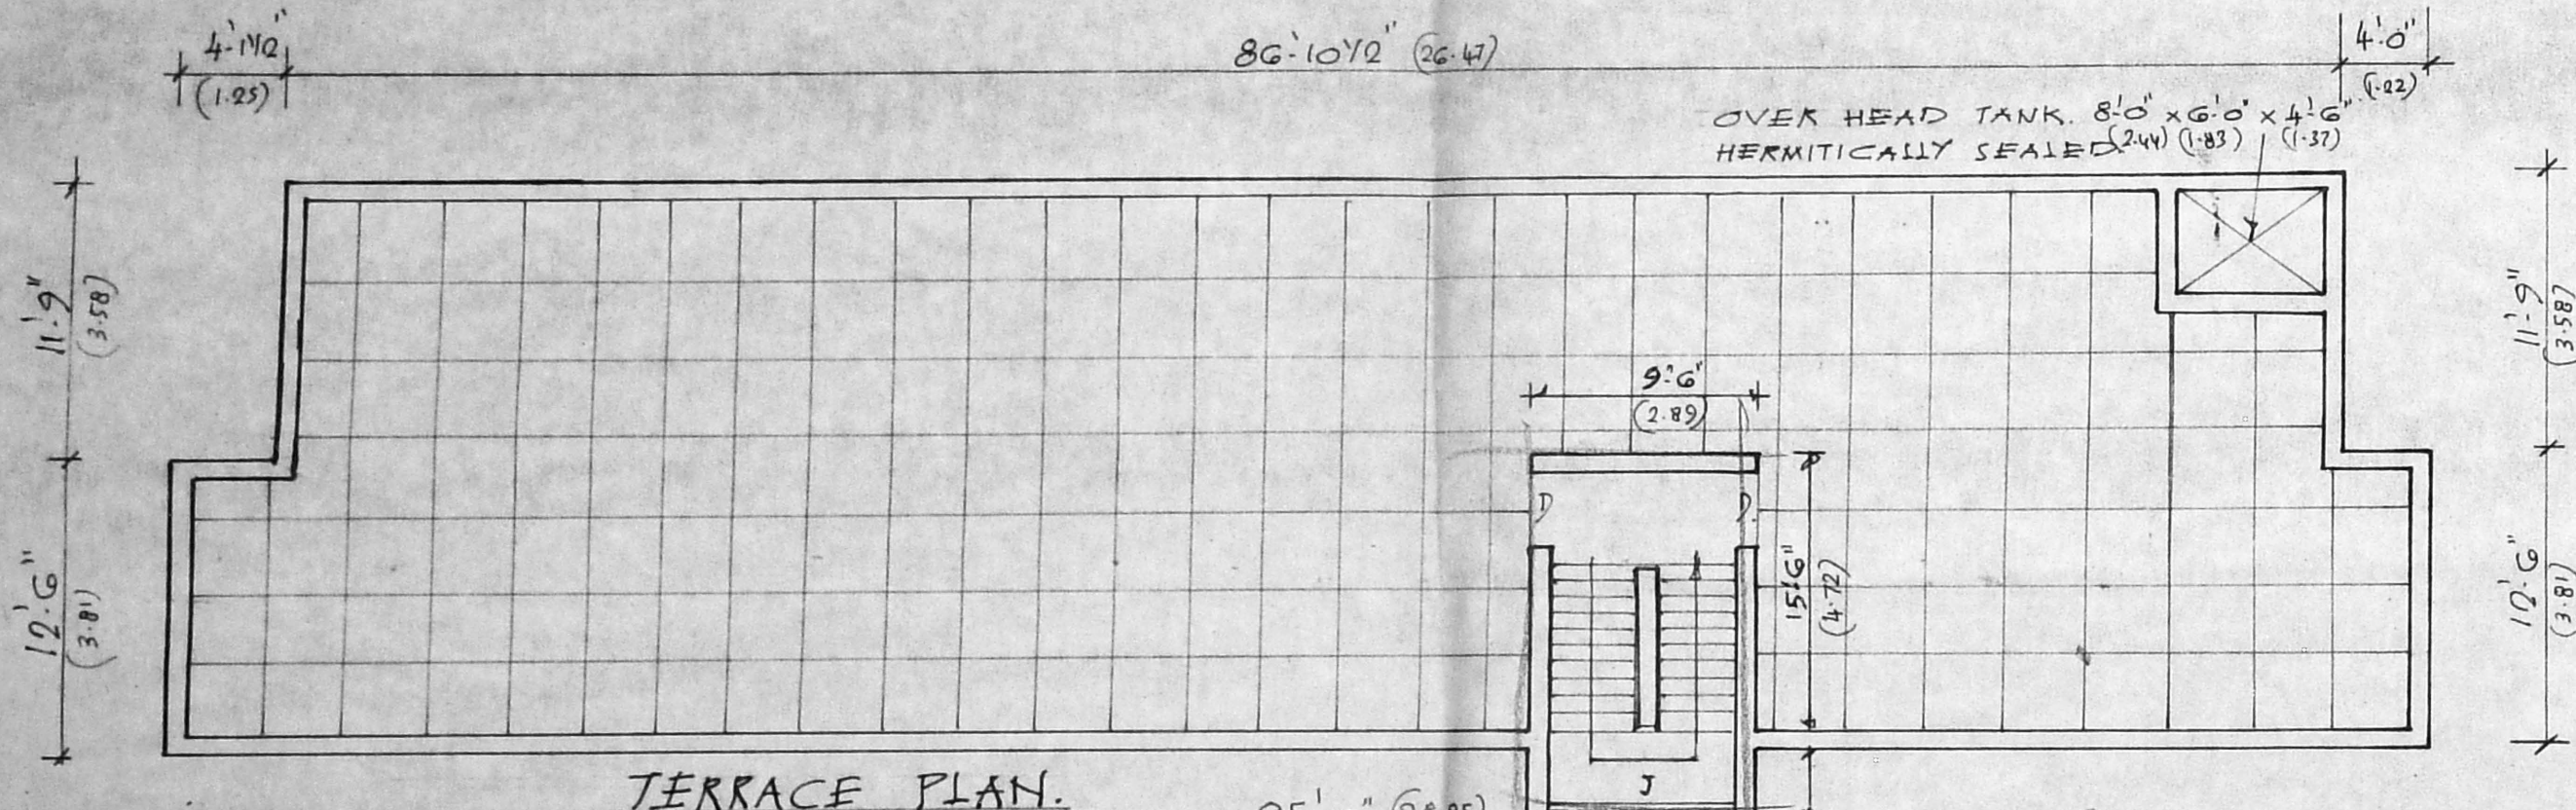


TERRACE PLAN.

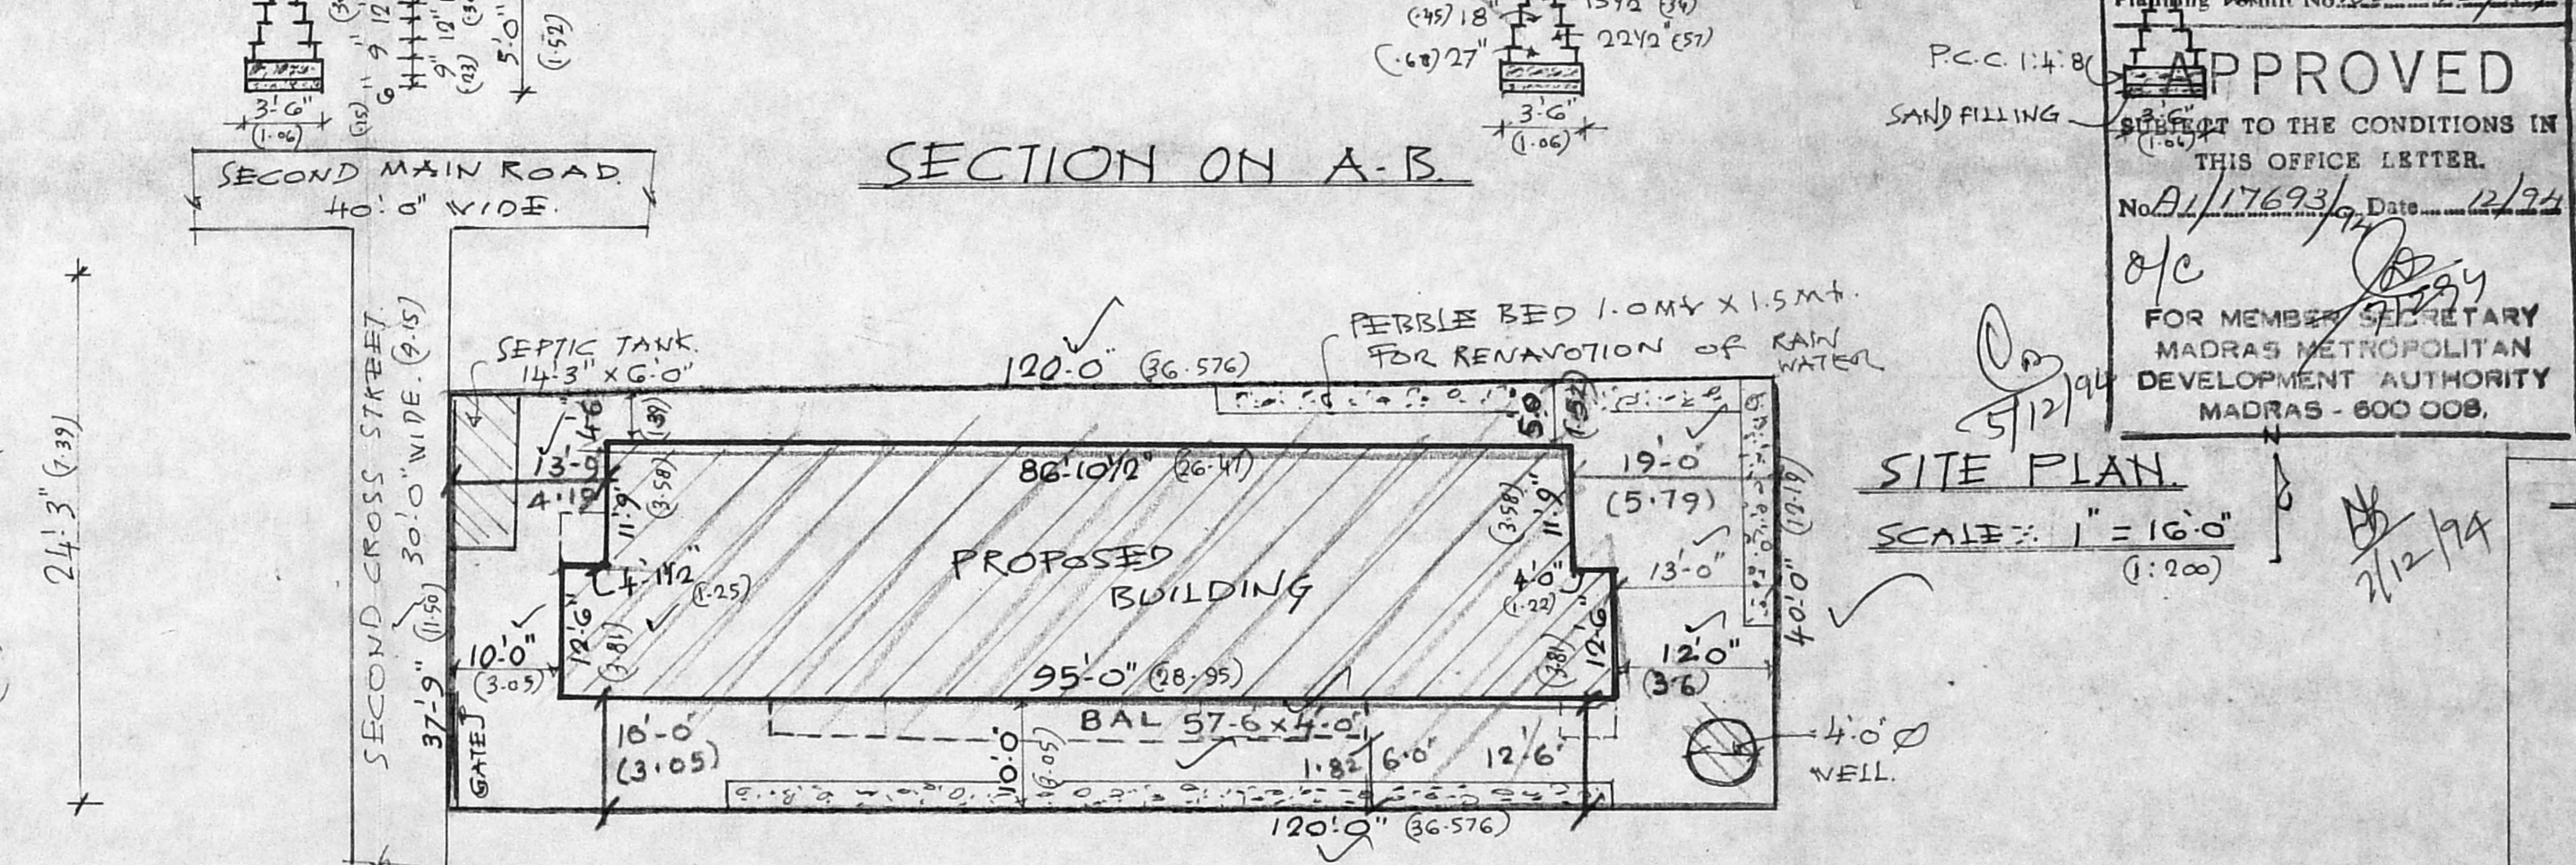


SITE PLAN.


SCALE: 1" = 16'-0" (1:200)

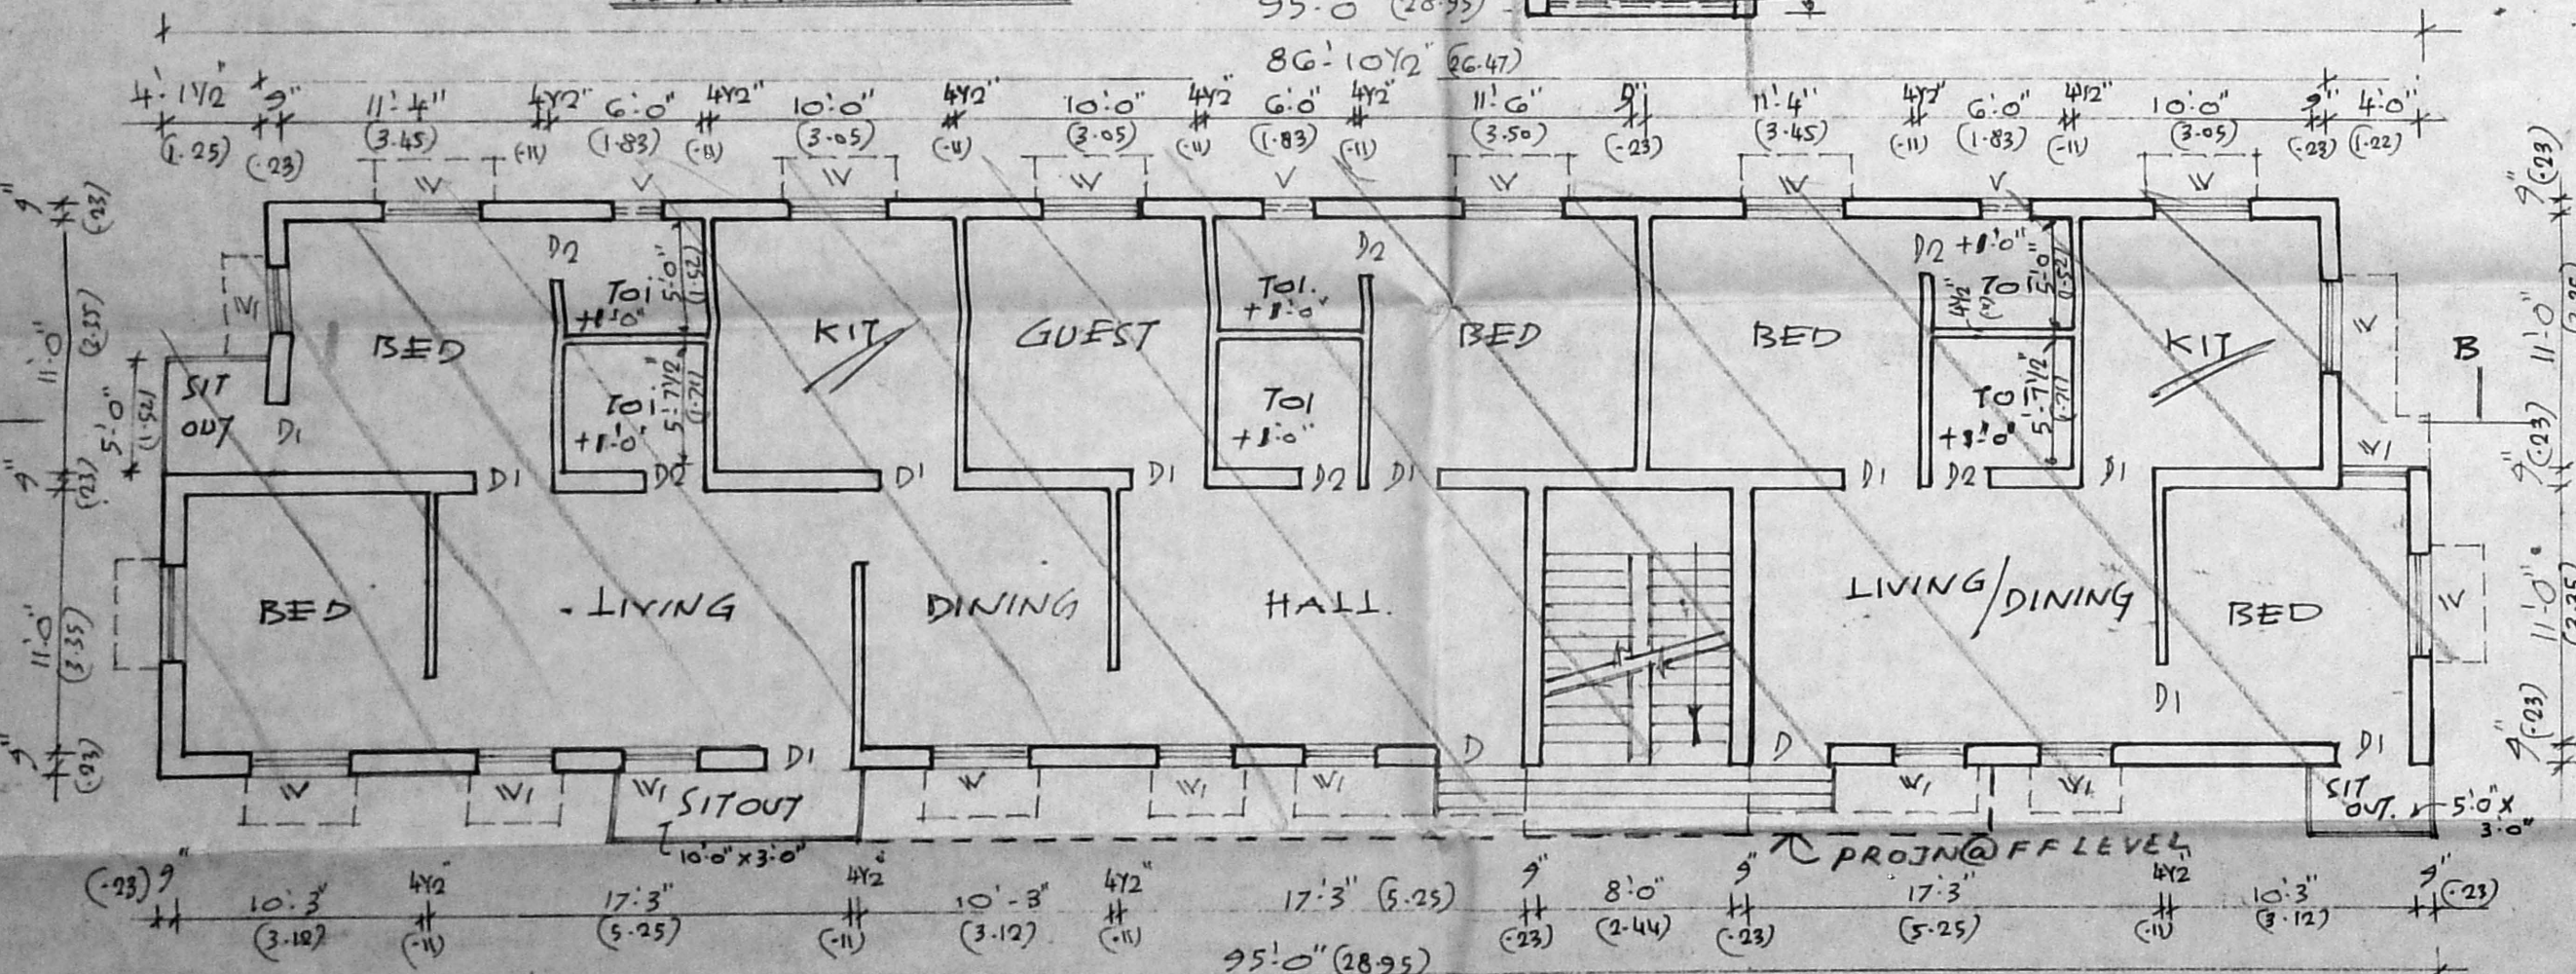

GROUND FLOOR PLAN.

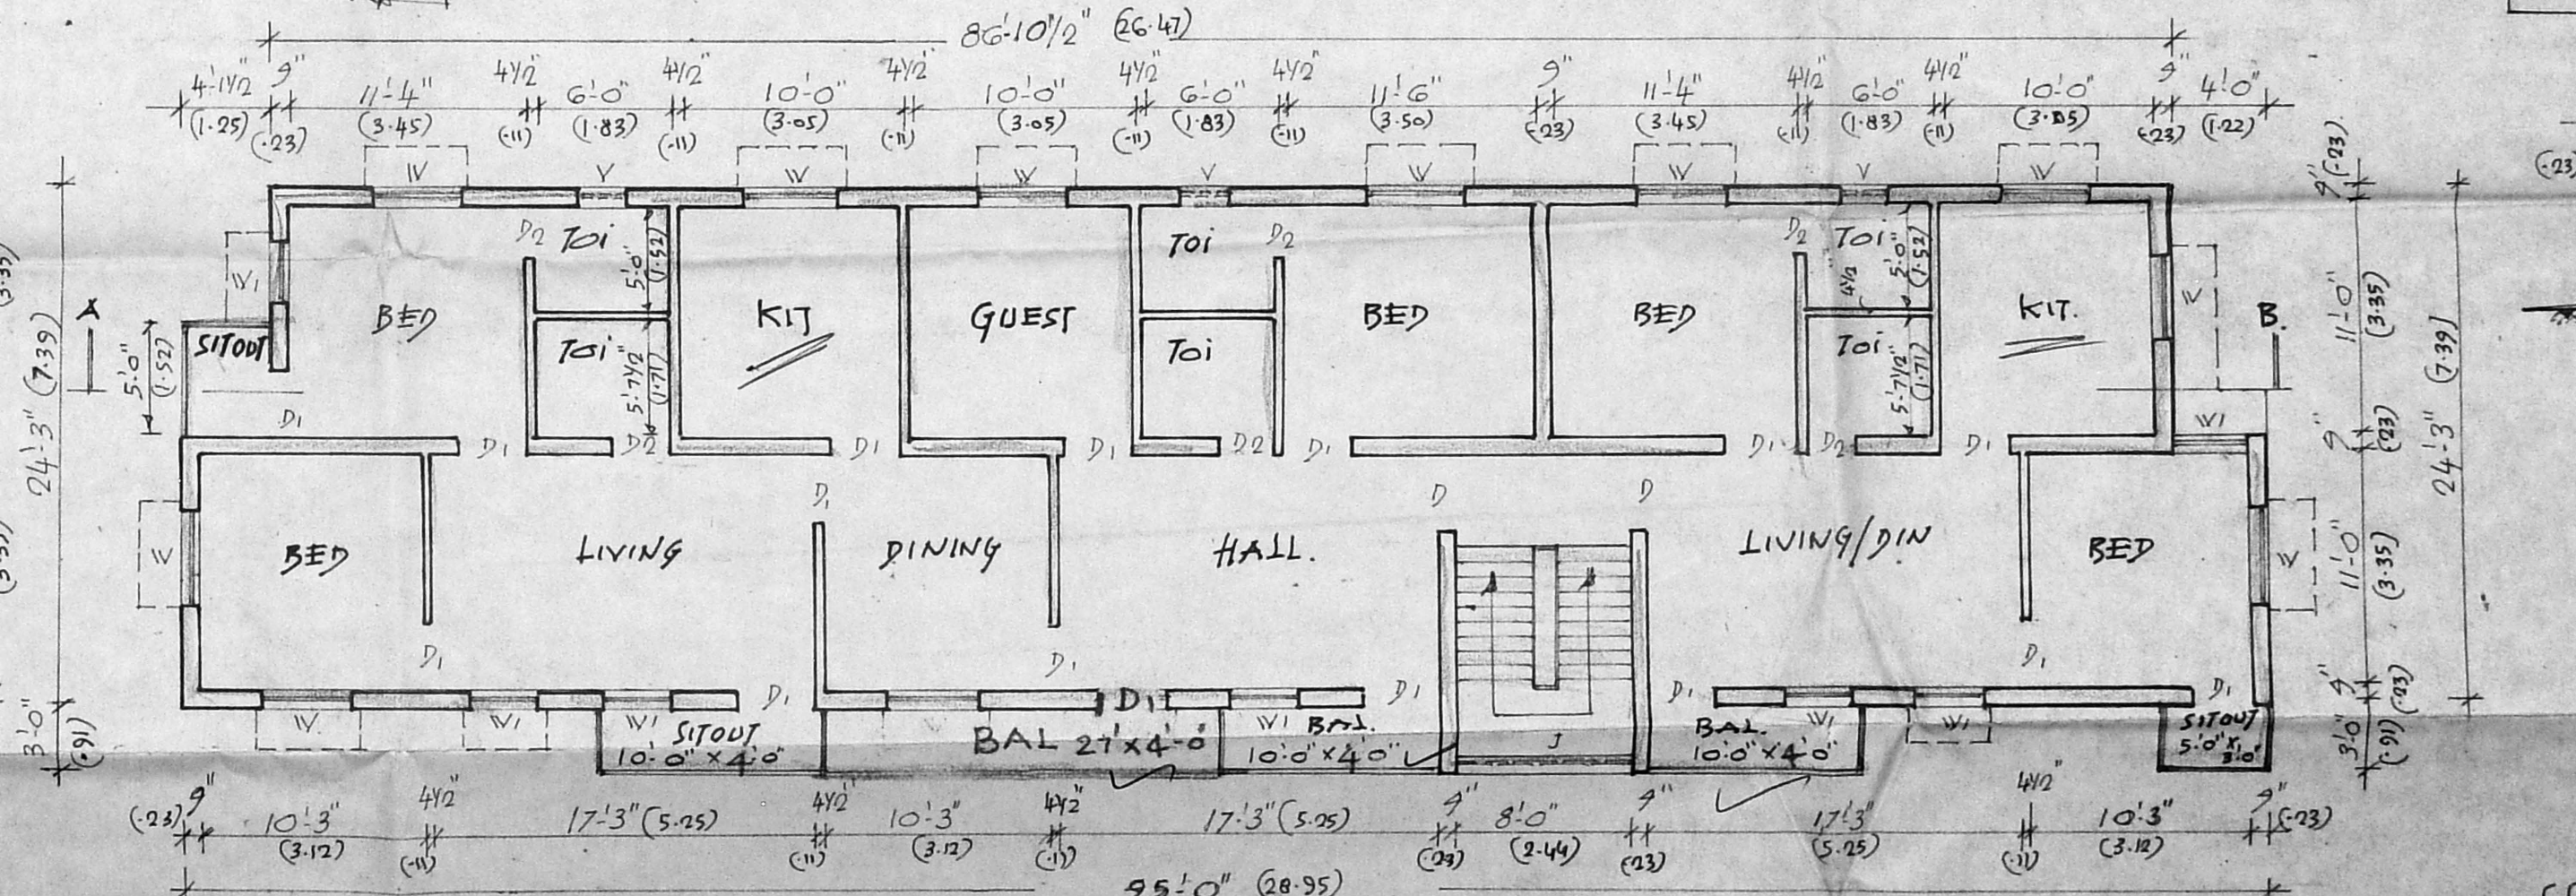

FIRST FLOOR PLAN.

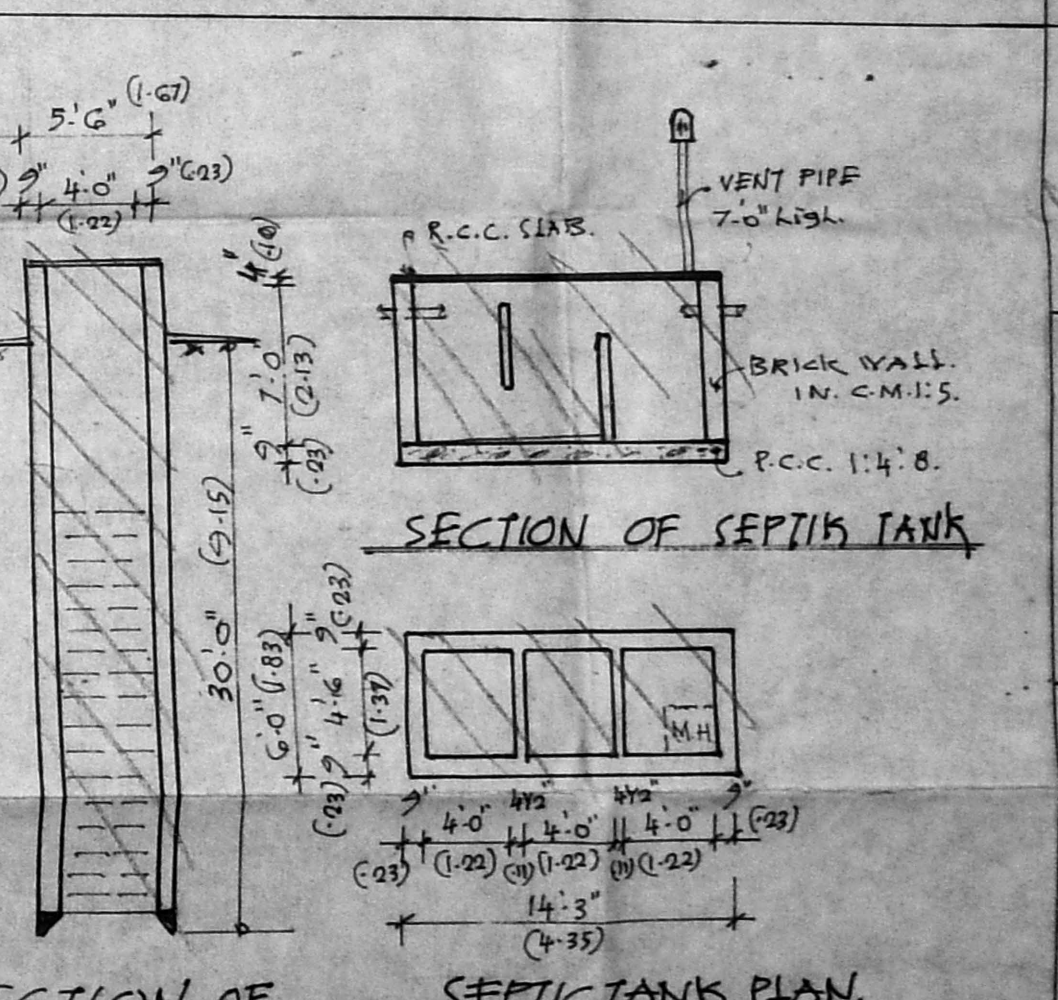

SECTION OF WELL.

SEPTIC TANK PLAN.

APPROVED
SUBJECT TO THE CONDITIONS IN THIS OFFICE LETTER.
No. A/17693/94, Date 12/94
FOR MEMBERS SECRETARY
MADRAS METROPOLITAN
DEVELOPMENT AUTHORITY
MADRAS - 600 008.


PLAN SHOWING THE REGULARISATION OF GROUND FLOOR AND PROPOSED FIRST FLOOR RESIDENTIAL BUILDING AT PYMASH NO. 273/1, 274/3, 282, 283/2, 258/3, 259, 260, 236/10 PLOT NO. 84 S.N. 29/1A OF HASTHINAPDRAM VILLAGE SAIDAPET TALUK PALLAVARAM MUNICIPALITY SCALE: 1" = 8'-0" (1:100)

SCHEDULE OF JOINERY

D - DOOR	- 3'-0" x 7'-0" - 1.05 x 2.13
D1 - DO	- 3'-0" x 7'-0" - 0.91 x 2.13
D2 - DO	- 2'-0" x 6'-0" - 0.76 x 1.98
W - WINDOW	- 4'-0" x 4'-6" - 1.22 x 1.37
W1 - DO	- 3'-3" x 4'-6" - 0.99 x 1.37
J - R.C.C. JALLY	- 6'-0" x 4'-6" - 1.83 x 1.37
V - VENTILATOR	- 2'-0" x 1'-6" - 0.61 x 0.45

AREA STATEMENTS

PLOT AREA	- 4665 SQFT. 433.3785 M ²
G.F. AREA	- 2274 SQ 211.2546 M ²
F.F. AREA	- 2362.5 SQ 219.4762 M ²
TOTAL AREA	- 4636.5 SQ 430.7308 M ²
PLOT COVERAGE	48.74%
F. S. I.	0.99

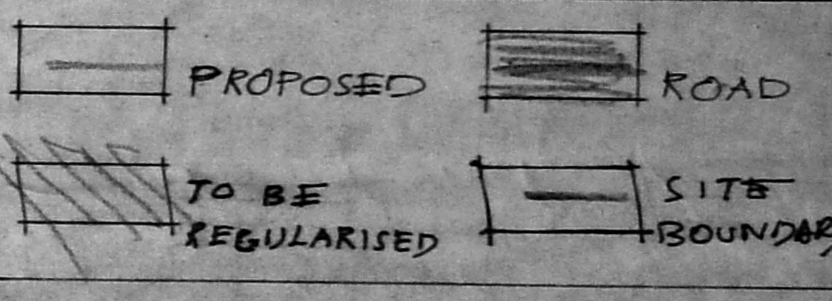

OWNER SIGNATURE

Er. K. VENUGOPAL, Ret. A.E.E., CORPORATION OF MADRAS
Civil & Sanitary Engineering Consultant
Licensed Surveyor, Class-1 No. 773
Licensed Plumber, Class-1 Metro Water
Sewerage No.
3, Neelabandan Street, Vengal Rao Nagar,
Backbay at Corporation City, Madras - 600 033.
LICENSURED SURVEYOR