



FRONT ELEVATION..

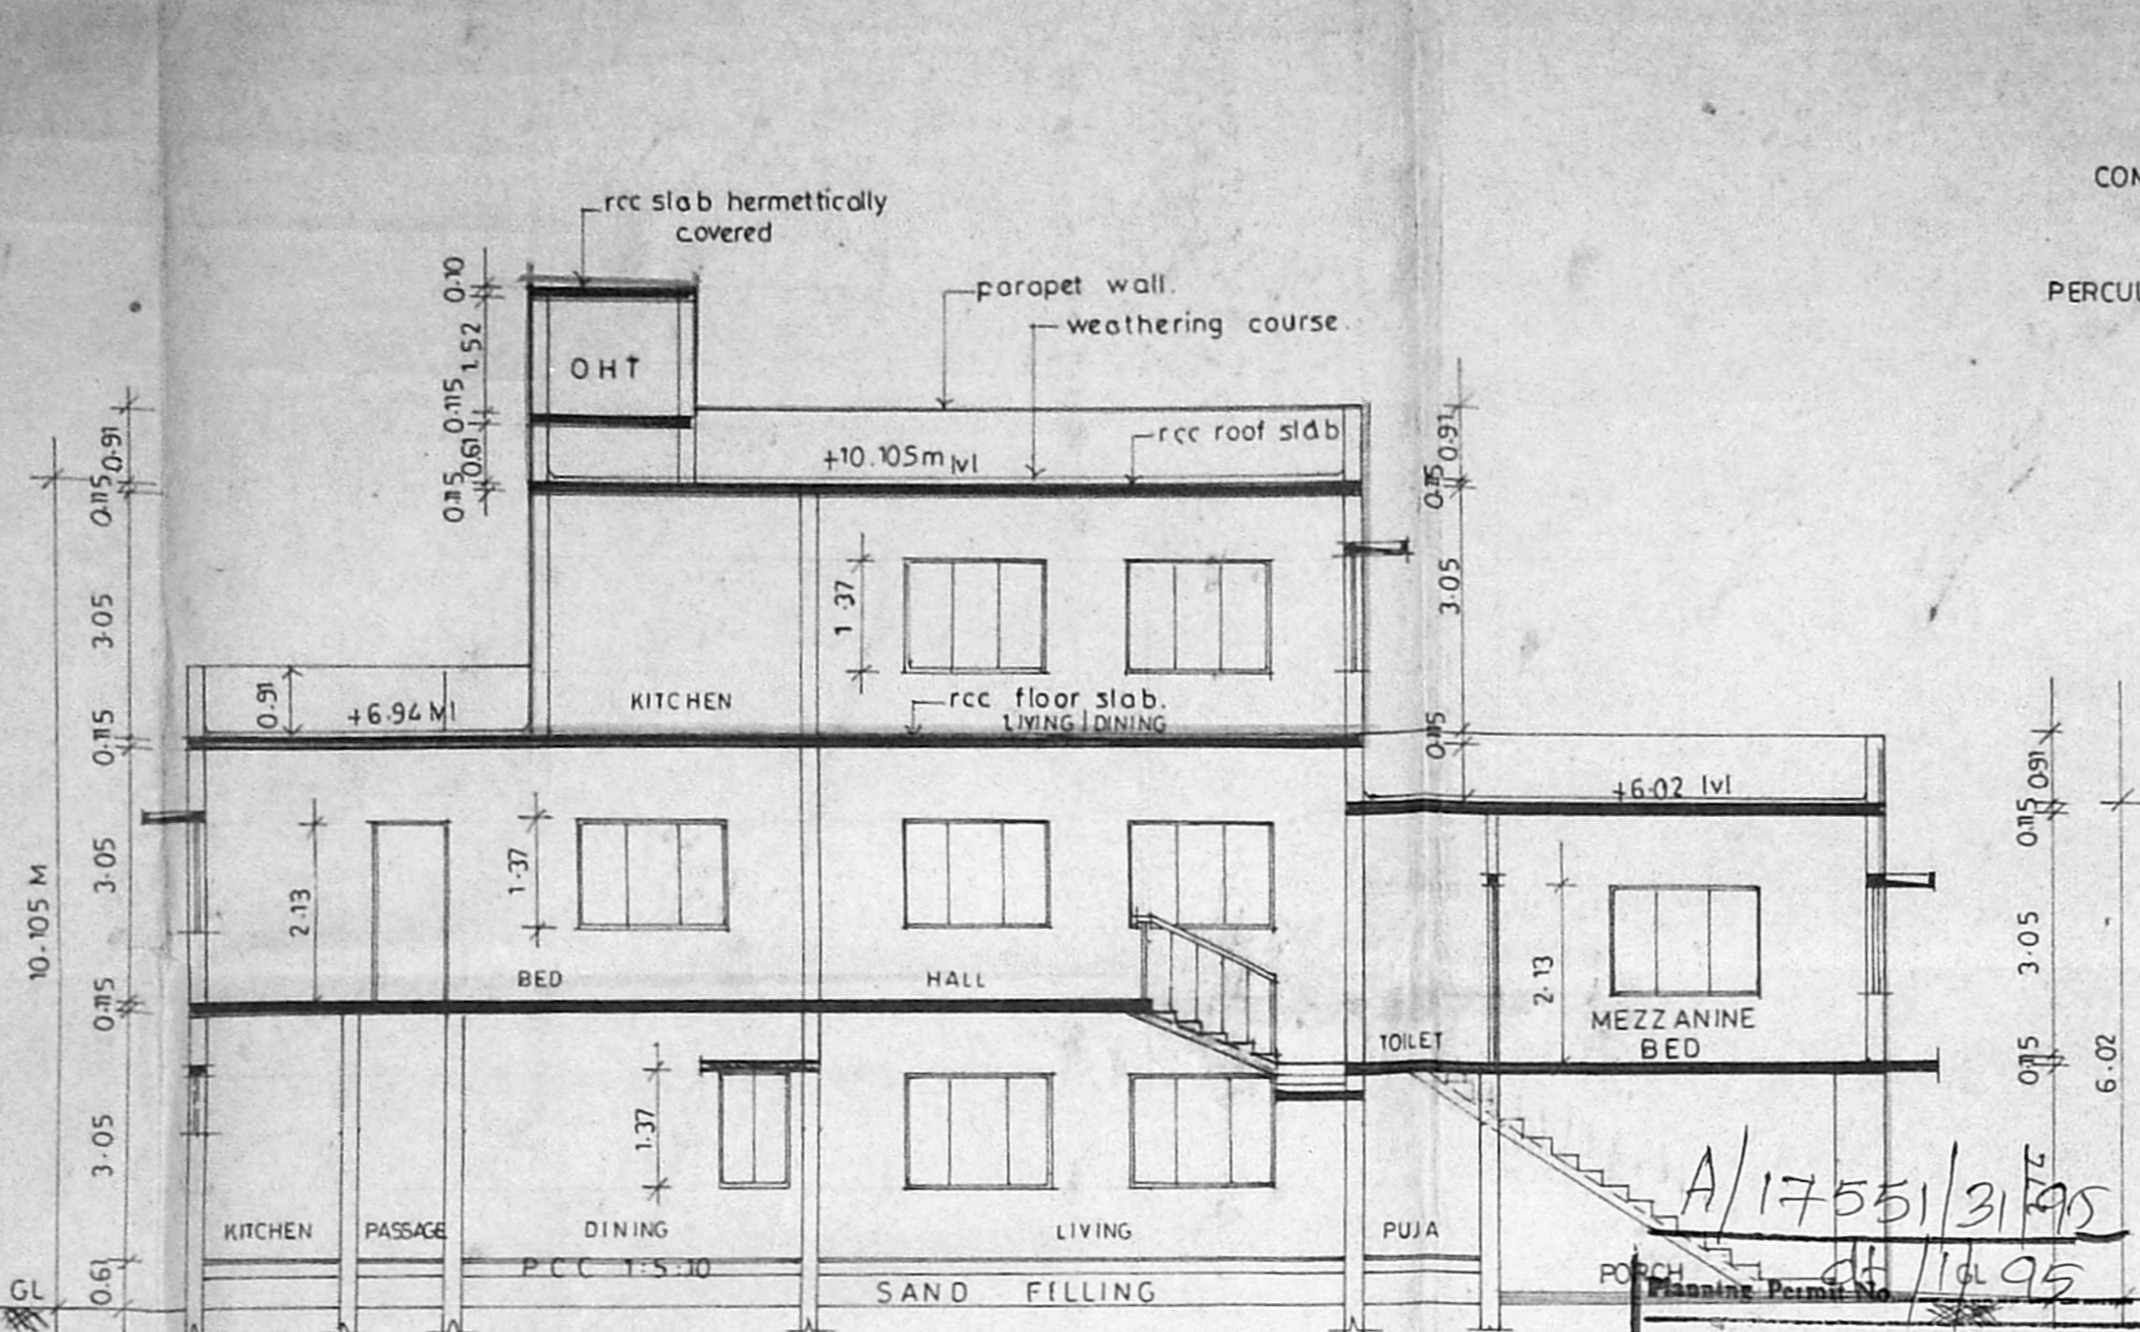


SECTION A - A'

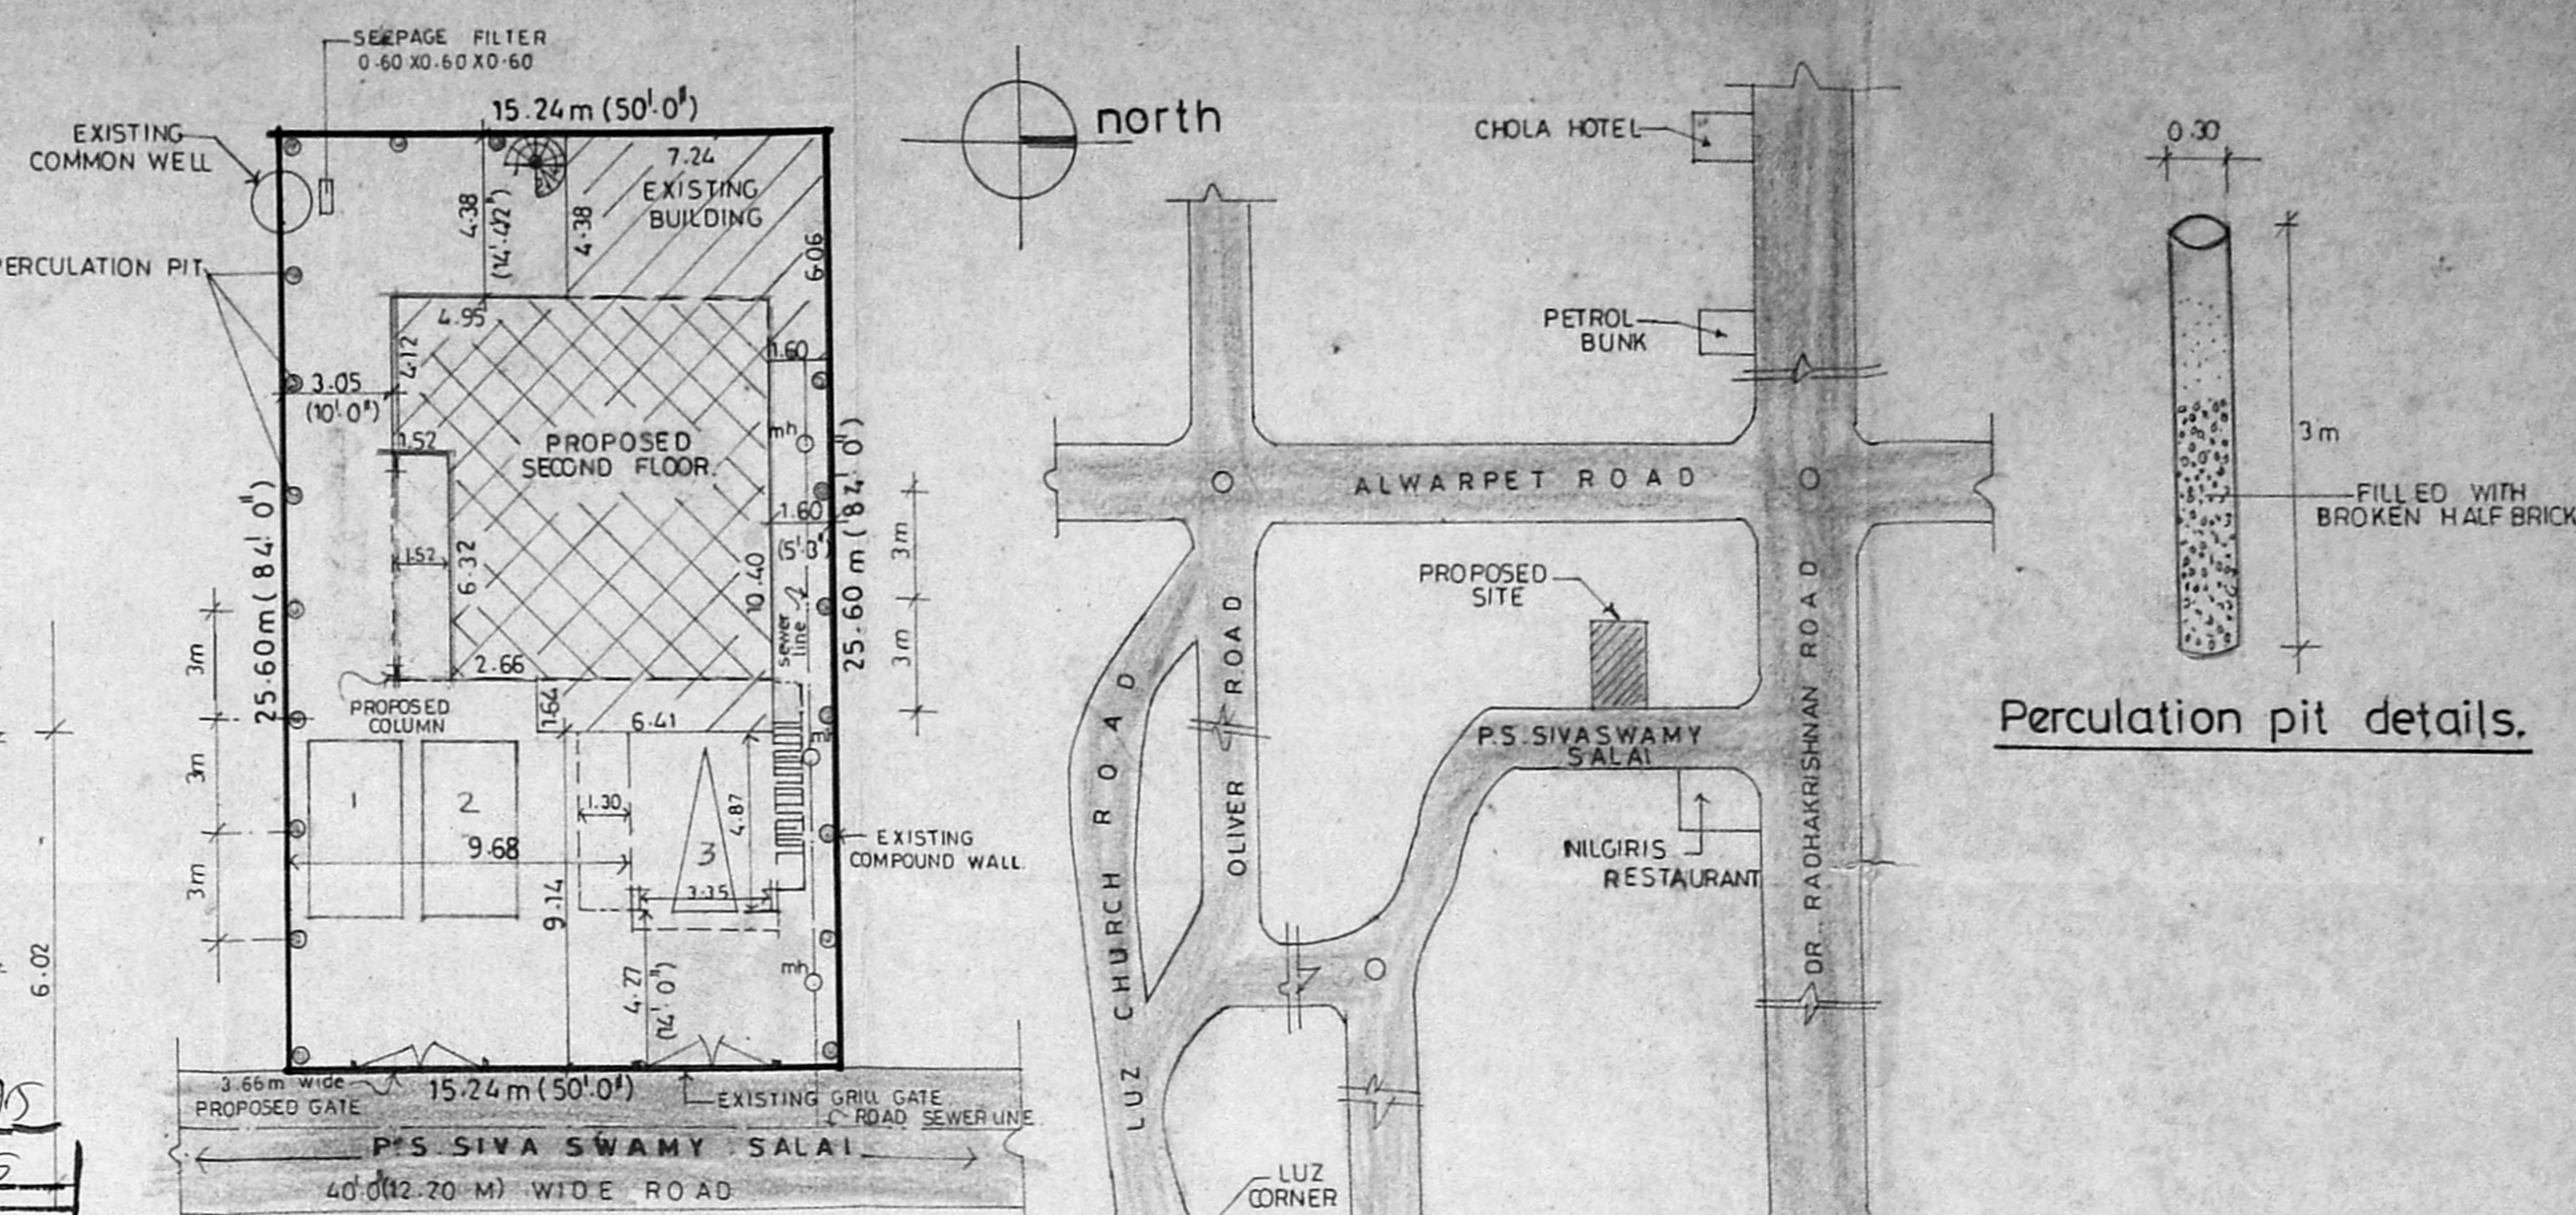

SITE PLAN..
SCALE: 1:200.

LOCATION PLAN..
NOT TO SCALE..


Percolation pit details.

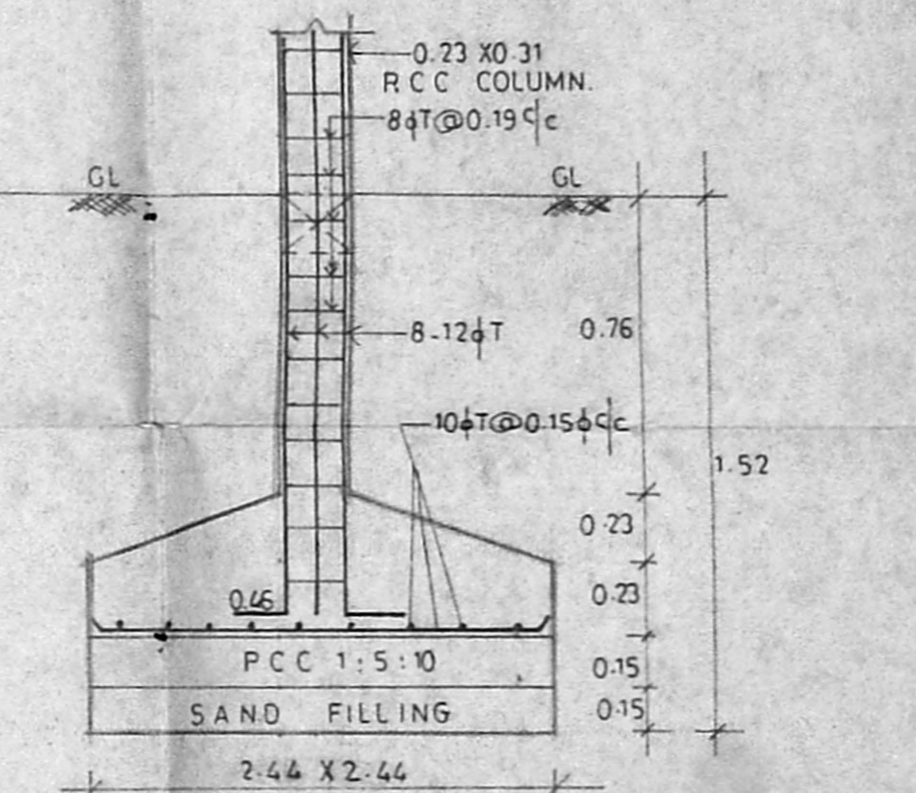


proposed column foundation detail.

APPROVED
SUBJECT TO THE CONDITIONS IN
THIS OFFICE LETTER,
No. A/1755/31/95
10/5/95


FOR MEMBER SECRETARY
MADRAS METROPOLITAN
DEVELOPMENT AUTHORITY
MADRAS 600 004

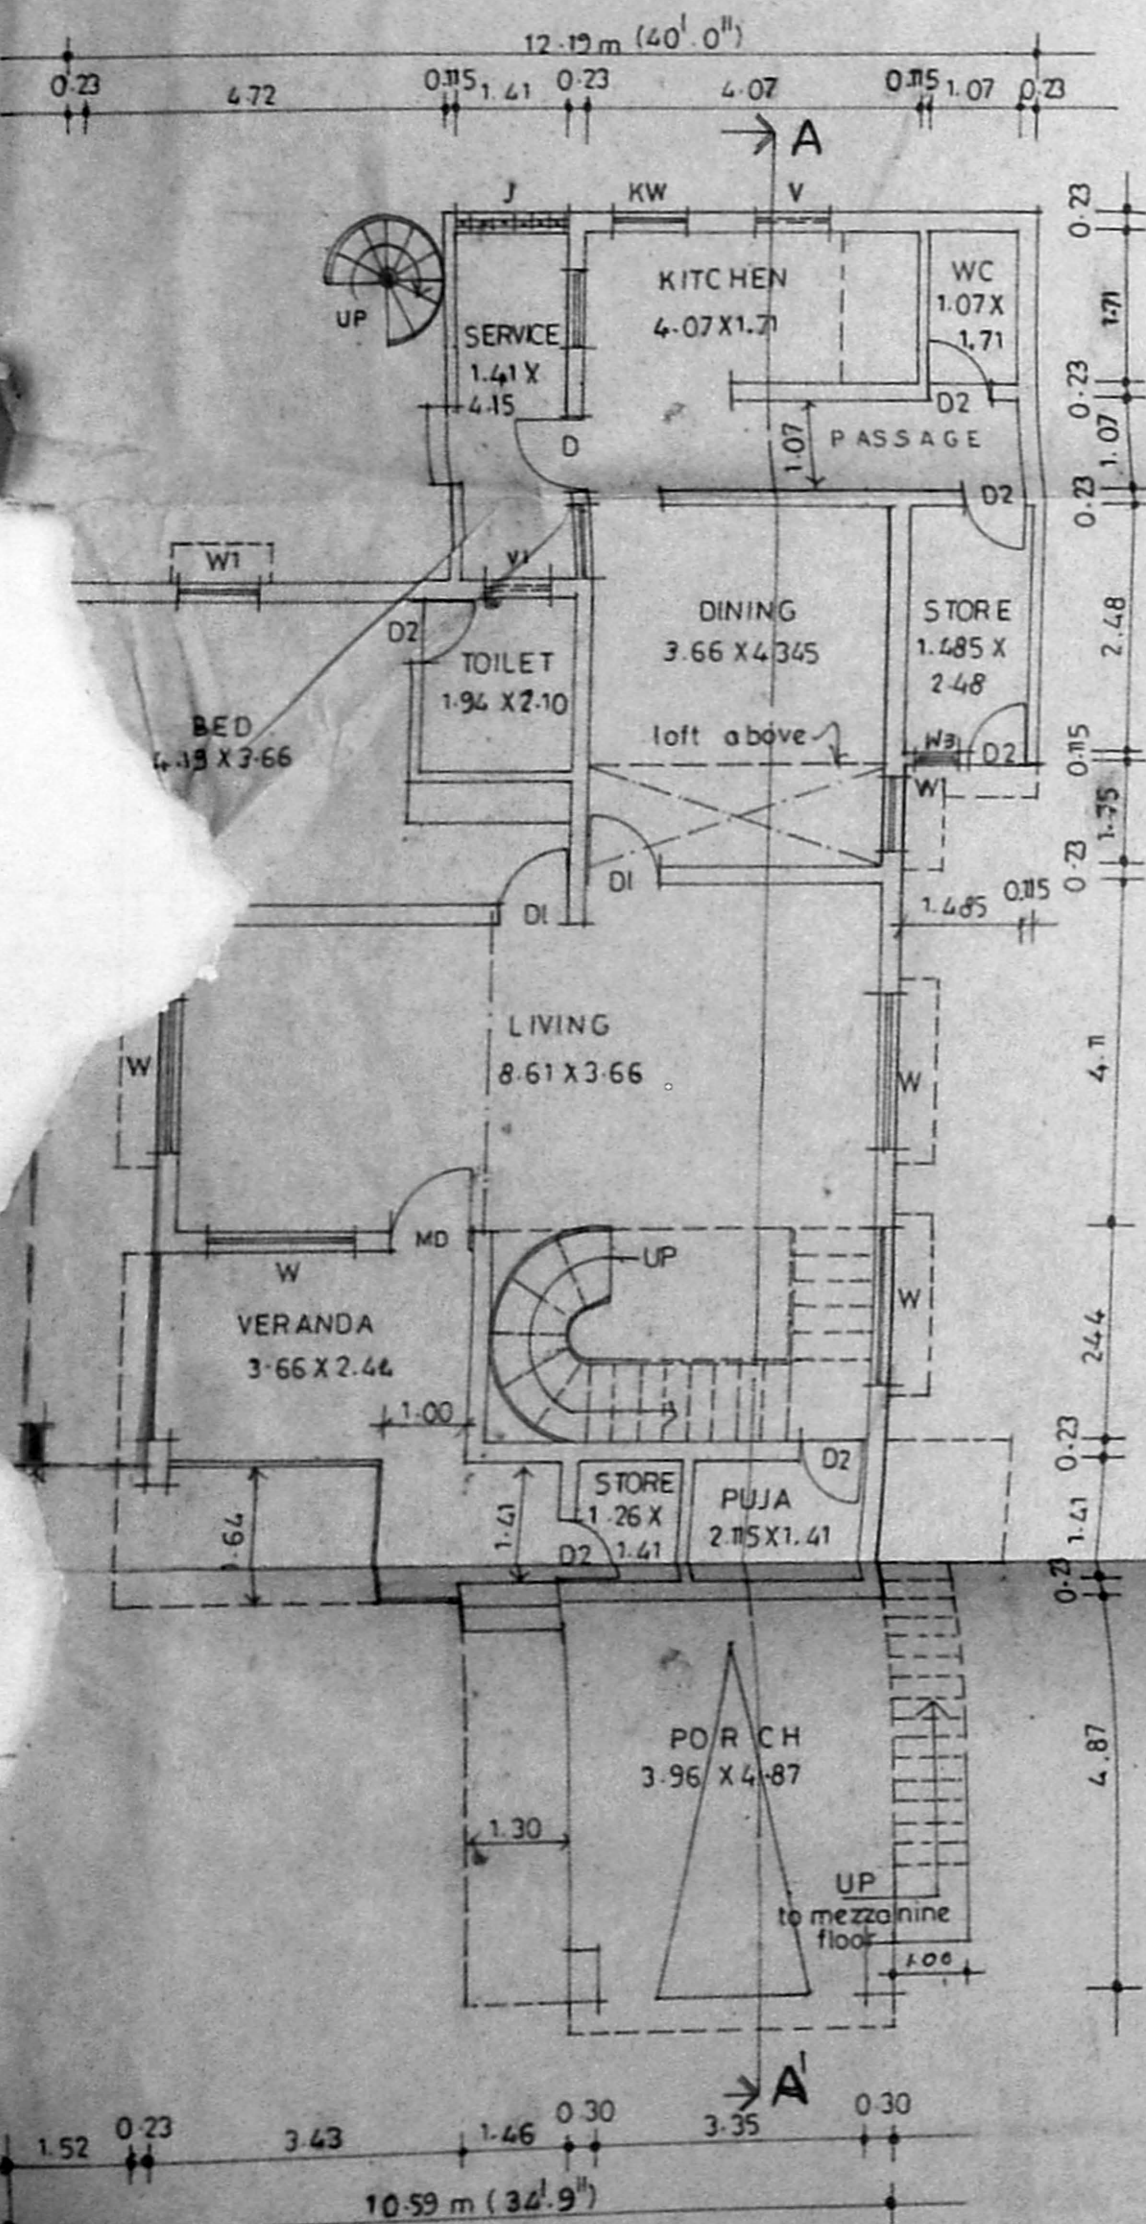


EXISTING GROUND FLOOR PLAN..

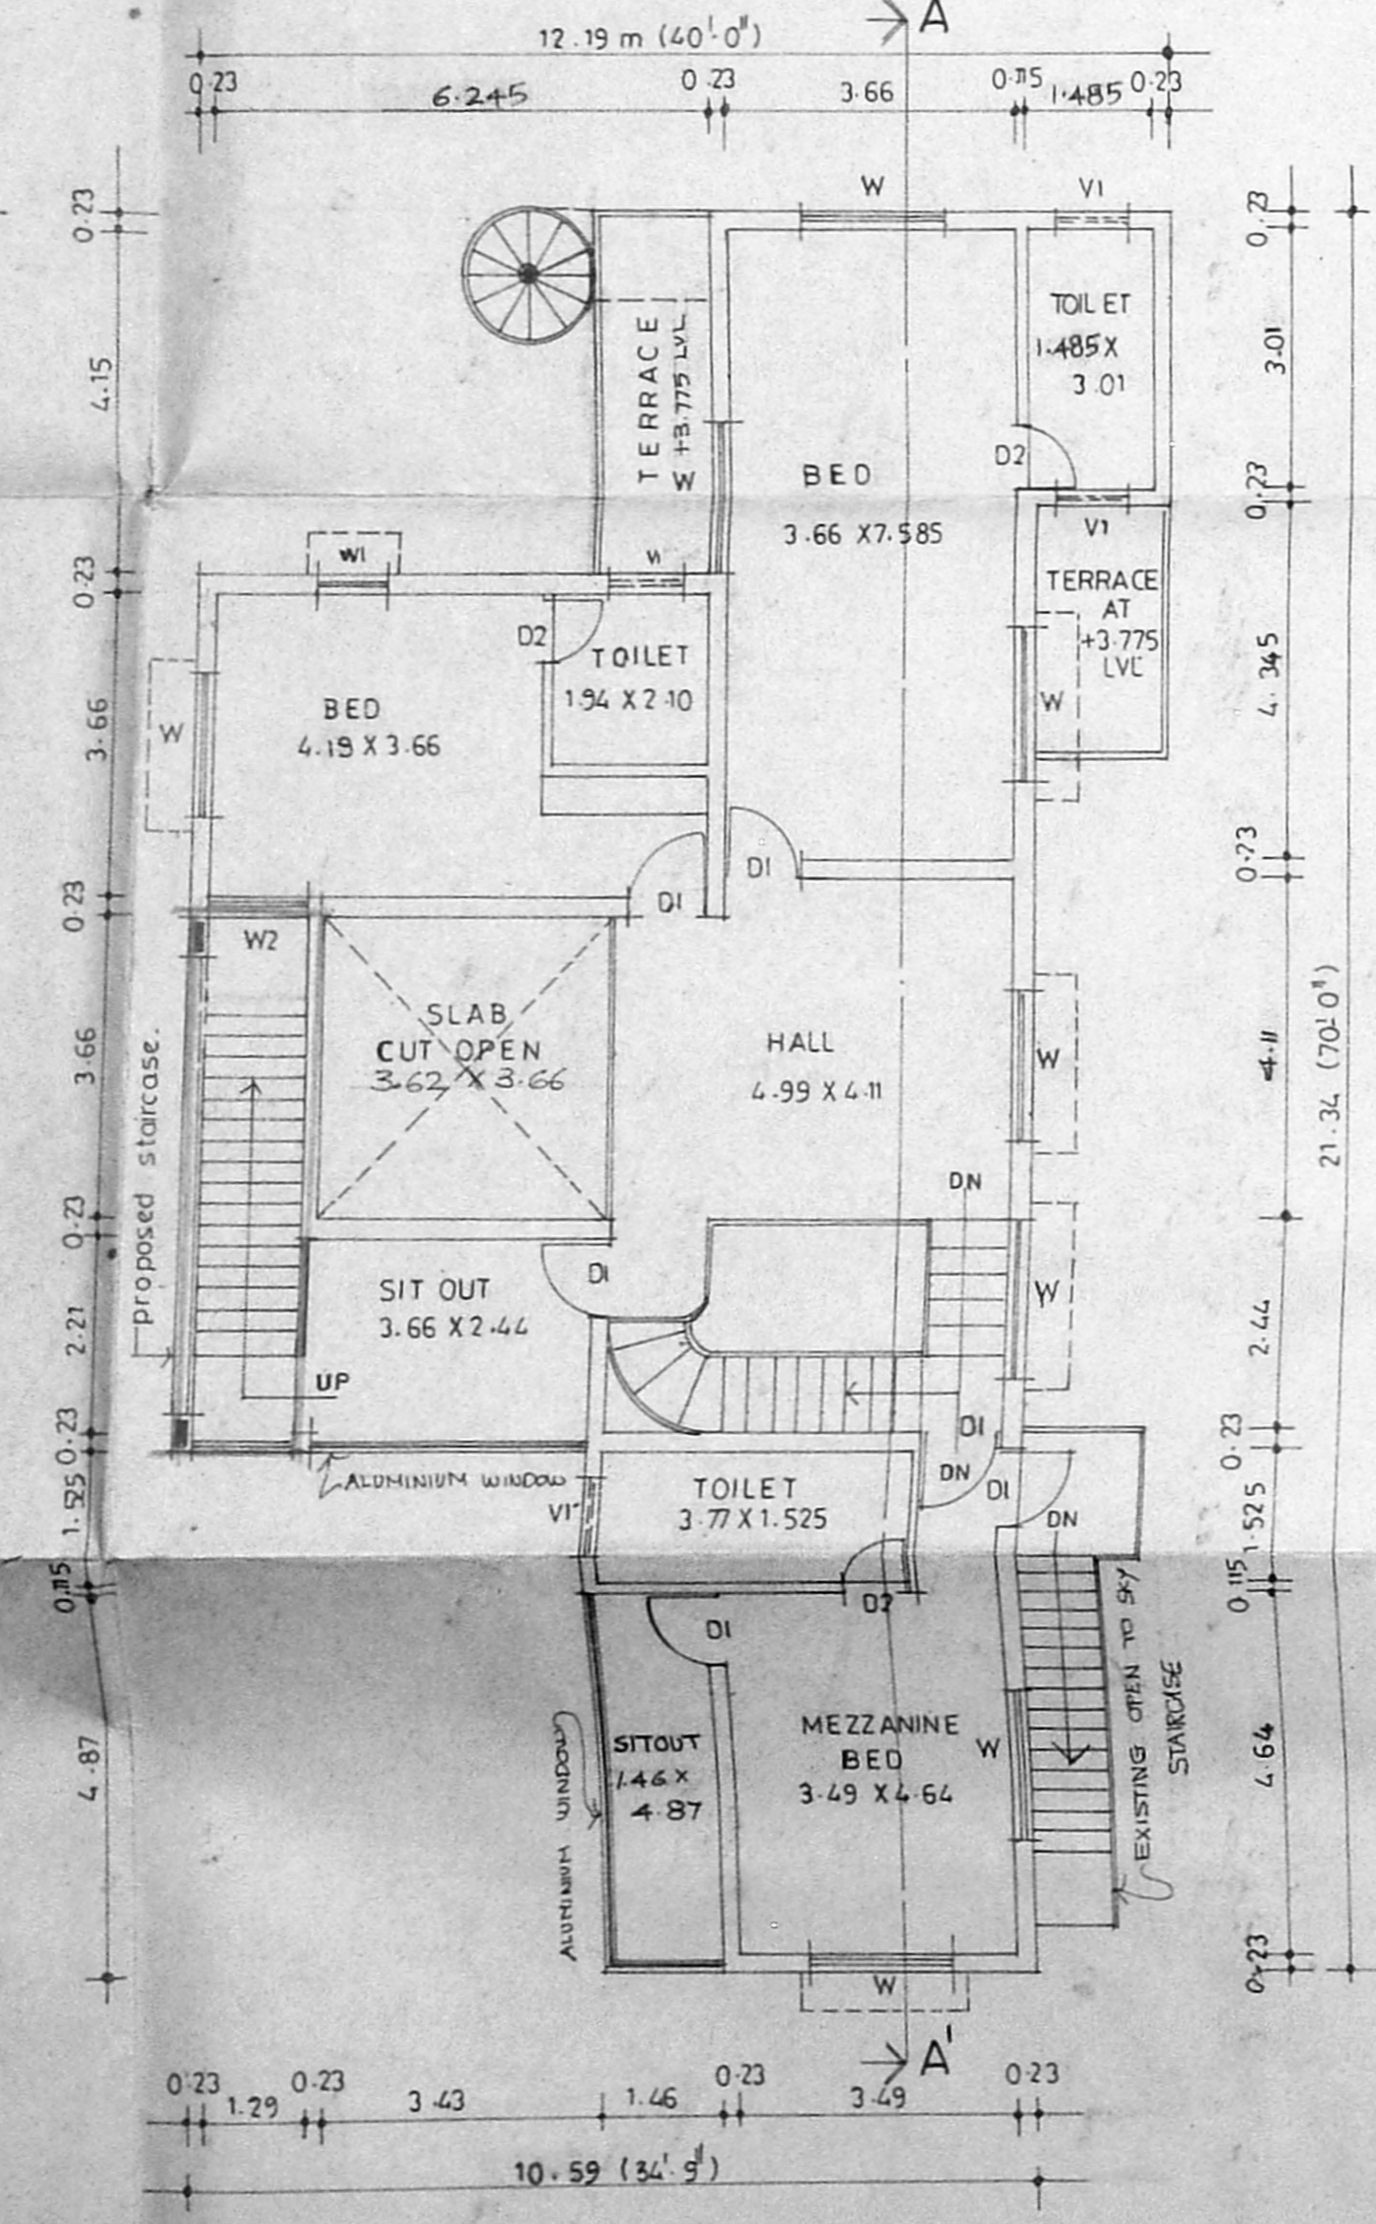

EXISTING FIRST FLOOR PLAN..

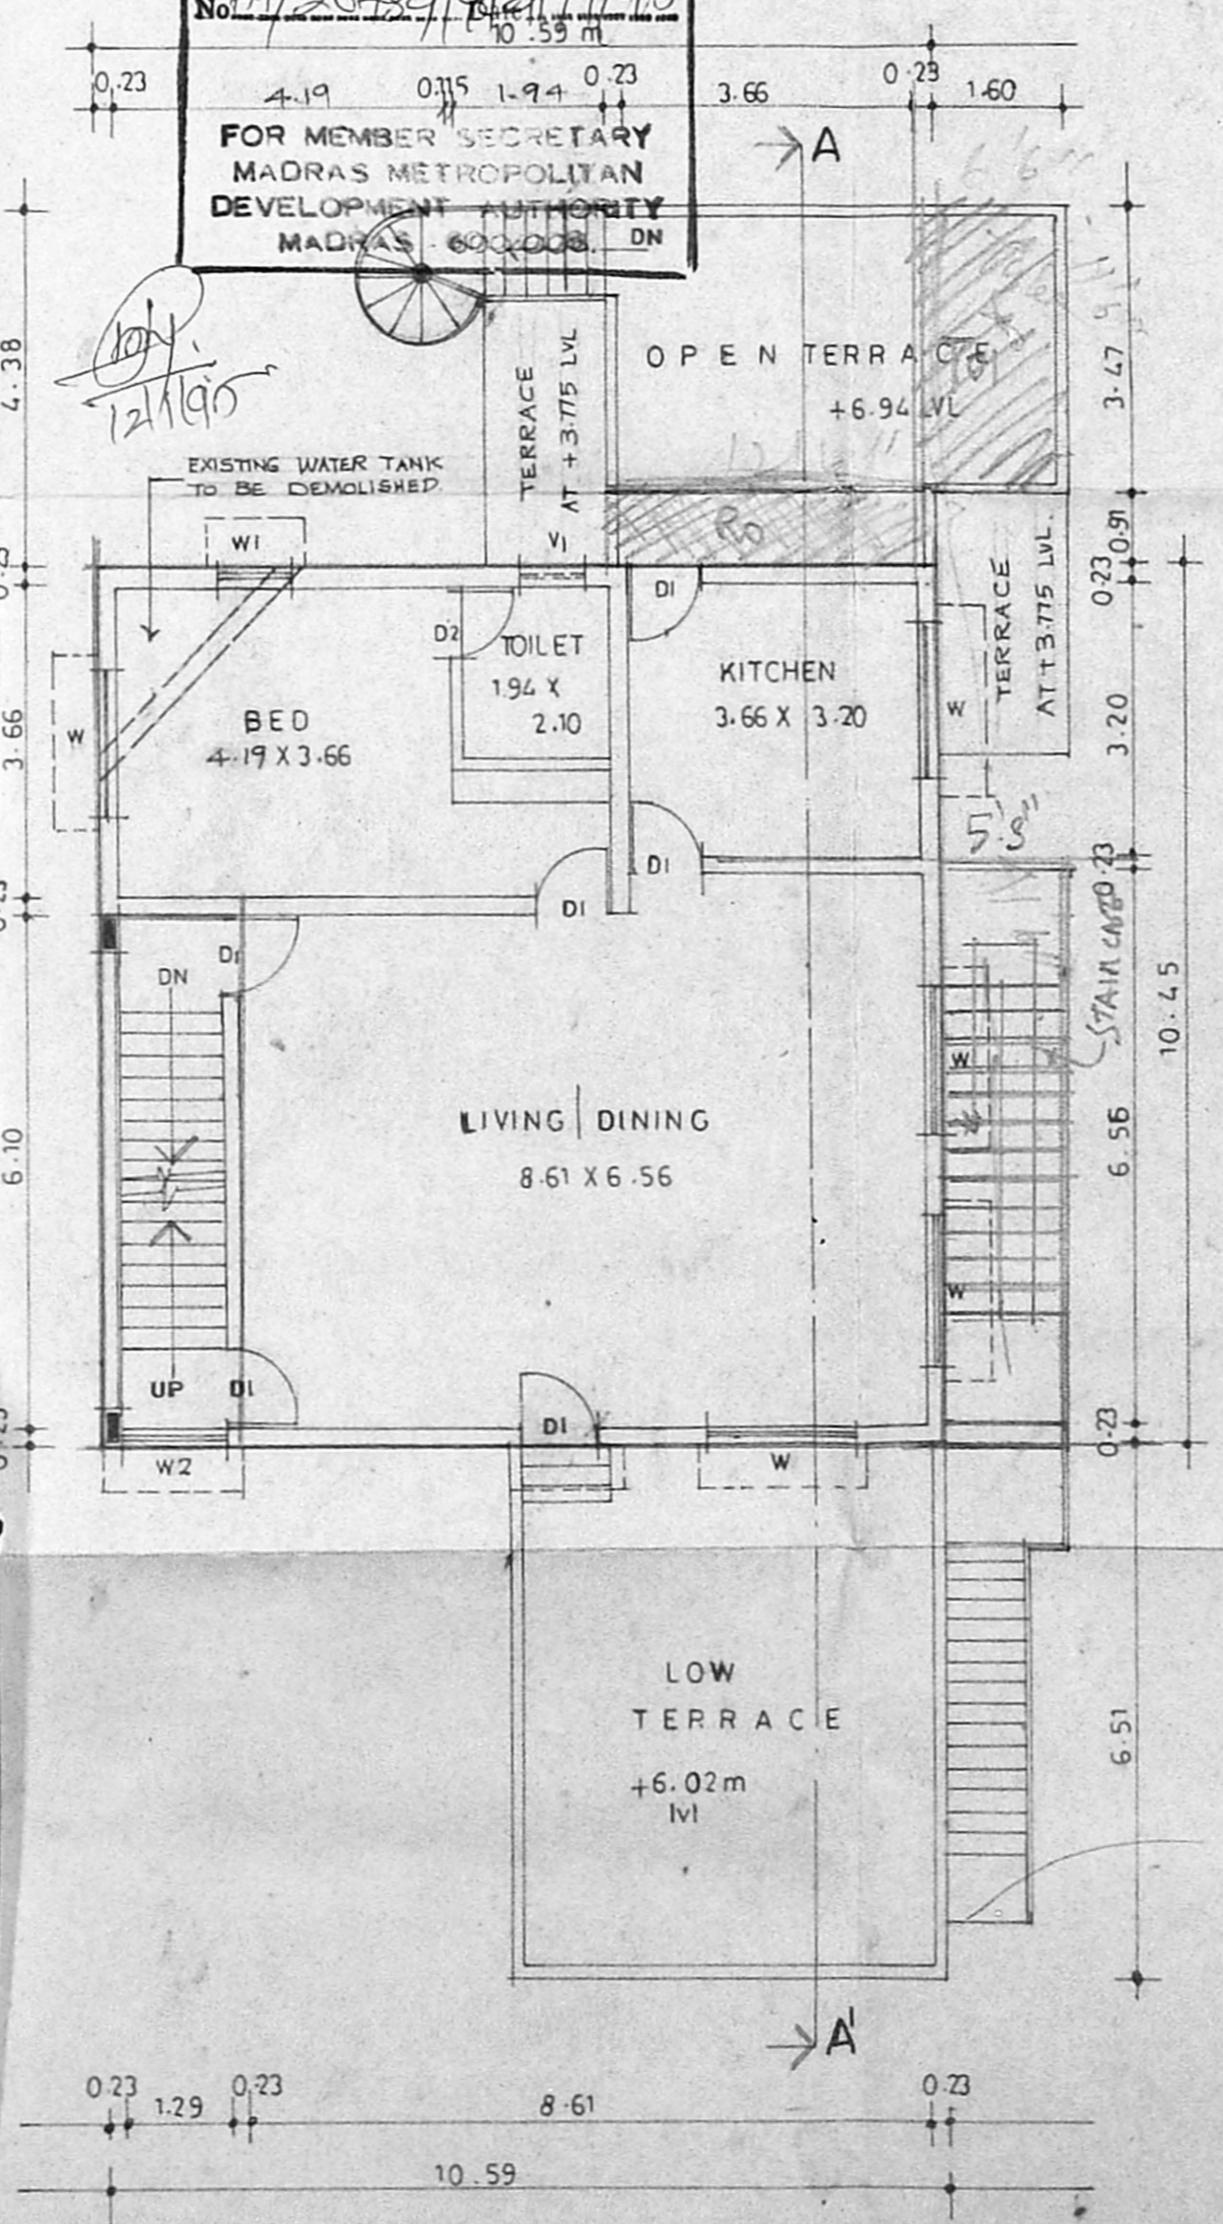

PROPOSED SECOND FLOOR PLAN..

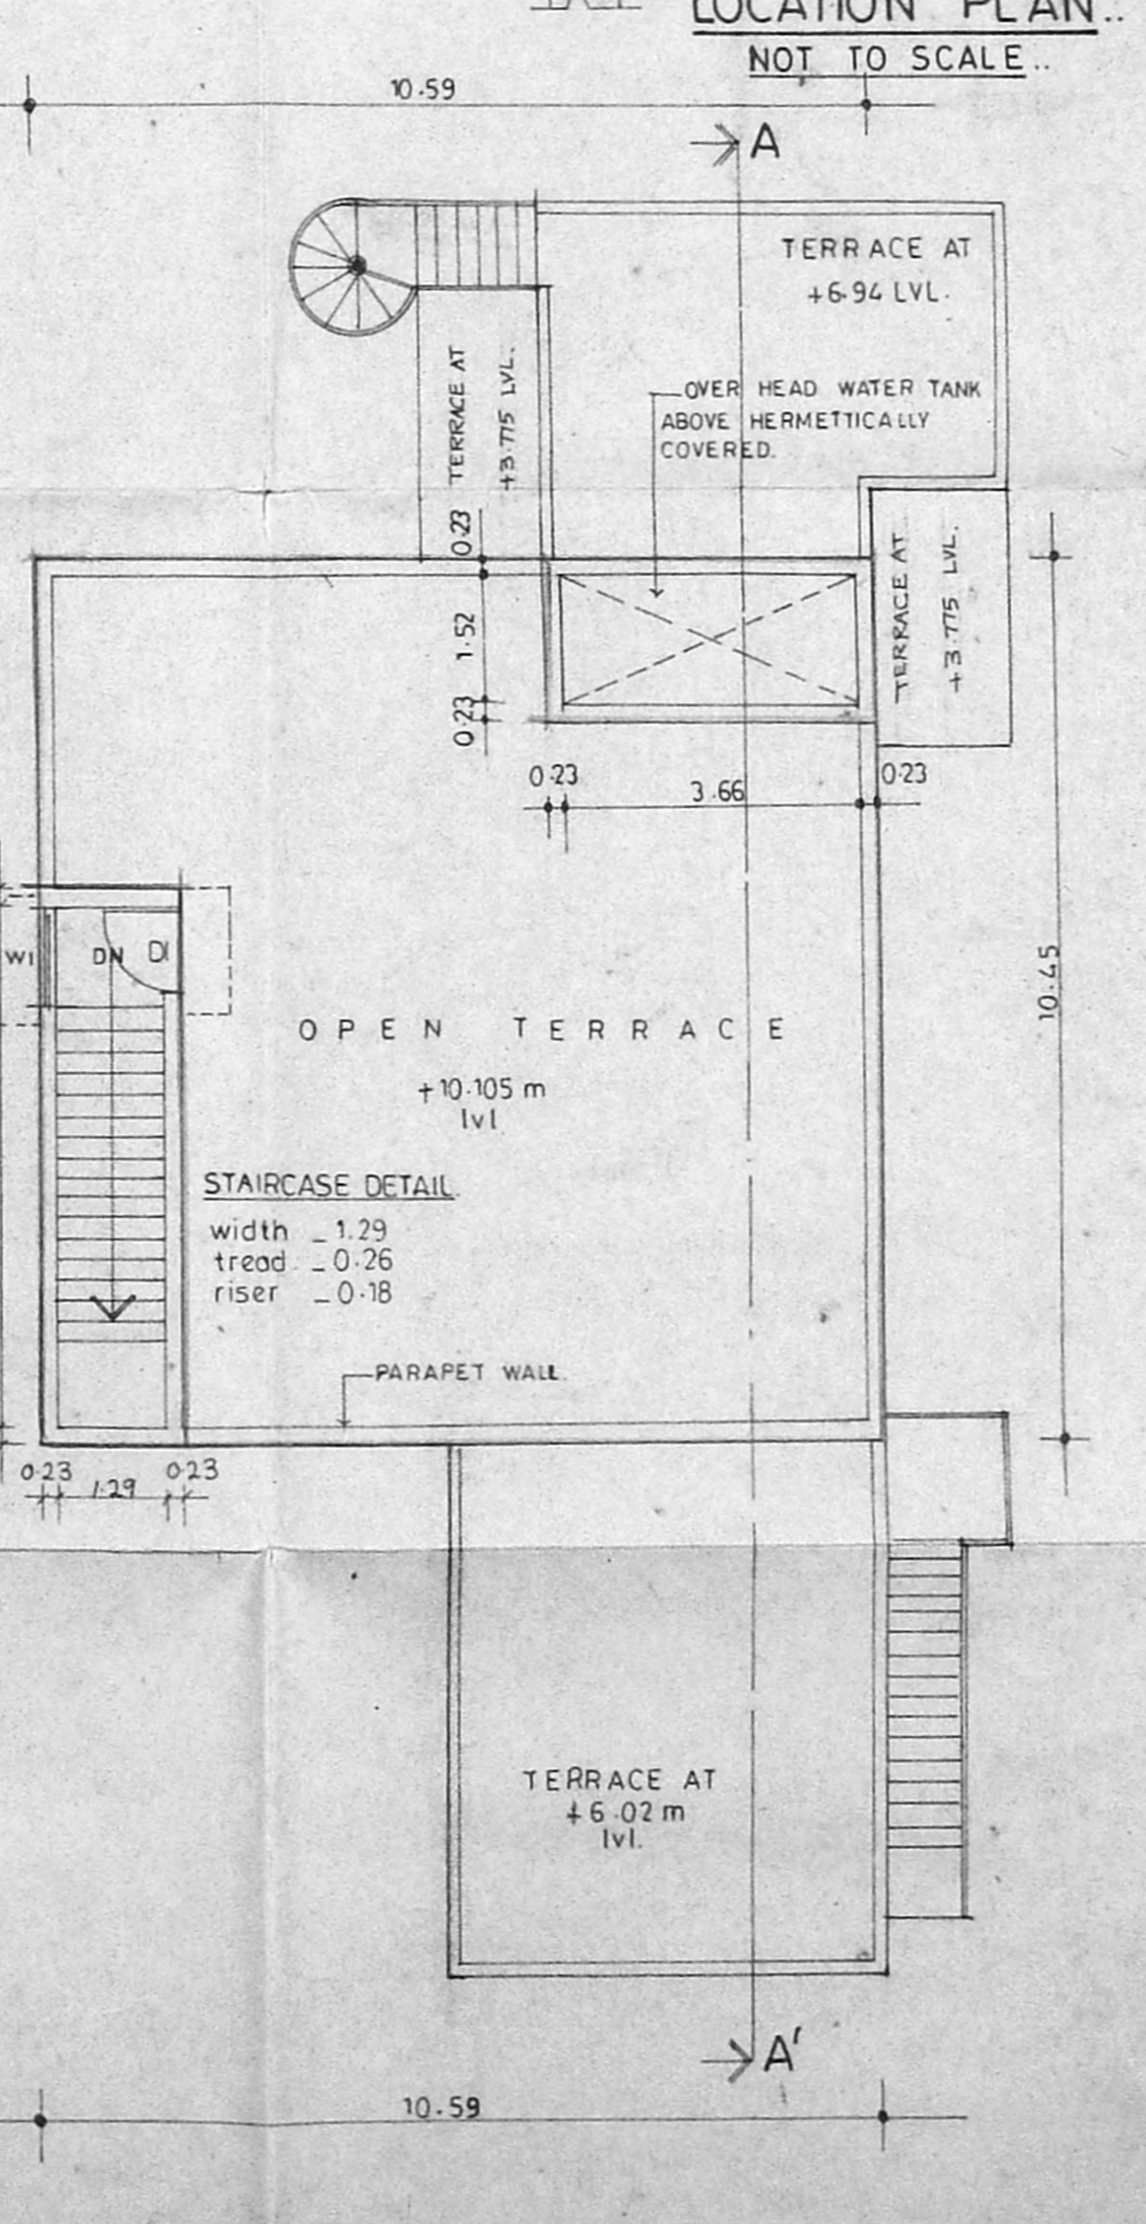

TERRACE FLOOR PLAN..

PROPOSED ADDITION TO THE
EXISTING BUILDING IN DOOR NO.126,
P.S.SIVASWAMY SALAI,
MYLAPORE, MADRAS - 600004.
S. NO. 1594/39/A of mylapore village.
DIVISION No. 96 (new).
BLOCK NO. ..

LEGEND.

MD .. 1.00 X 2.13	MAIN DOOR.
DI .. 0.91 X 2.13	DOOR.
D2 .. 0.76 X 2.13	DOOR.
W .. 1.83 X 1.37	WINDOW.
W1 .. 0.91 X 1.37	WINDOW.
W2 .. 1.29 X 1.37	DO.
W3 .. 0.46 X 1.37	DO.
KW .. 0.91 X 1.07	KITCHEN WINDOW.
V .. 0.91 X 0.61	VENTILATOR.
VI .. 0.76 X 0.61	DO.

AREA STATEMENT

PLOT AREA .. 390.18 sq.m (or) 4200.00 sq.ft

EXISTING GROUND FLOOR AREA .. 145.95 m²

EXISTING FIRST FLOOR AREA .. 111.38 m² = 121.00 m²

PROPOSED FIRST FLOOR AREA .. 9.62 m²

MEZZANINE AREA (existing) .. 35.22 m²

SECOND FLOOR AREA (proposed) .. 110.66 m²

TOTAL BUILT UP AREA .. 412.83 m²

F.S.I .. 1.06 times.

PLOT COVERAGE .. 43%

PORCH AREA (existing) .. 19.28 m²

TOTAL PROPOSED AREA .. 120.28 m²

SCALE 1:100. DATE .. 16.07.94.

NOTE

PROPOSED [shaded area]

ROAD [double line]

BOUNDARY [solid line]

EXISTING [dotted area]

ALL DIMENSIONS ARE IN METRES.

SIGNATURE OF OWNER..

P. RAVI B ARCH AIA AID MCA FIRA ANV
LICENSED SURVEYOR CLASS I No. EA. 33
CORPORATION OF MADRAS
22, ELLIAMMAN COLONY, MADRAS-600 086

PRAVI ARCHITECTS PVT LTD,
P. RAVI B ARCH, AIA, AID, FIRA, ANV,
REGD. ARCHITECT.
22, SECOND CROSS STREET,
ELLIAMMAN COLONY, MADRAS - 600086.
Phone .. 453759.