



FRONT ELEVATION

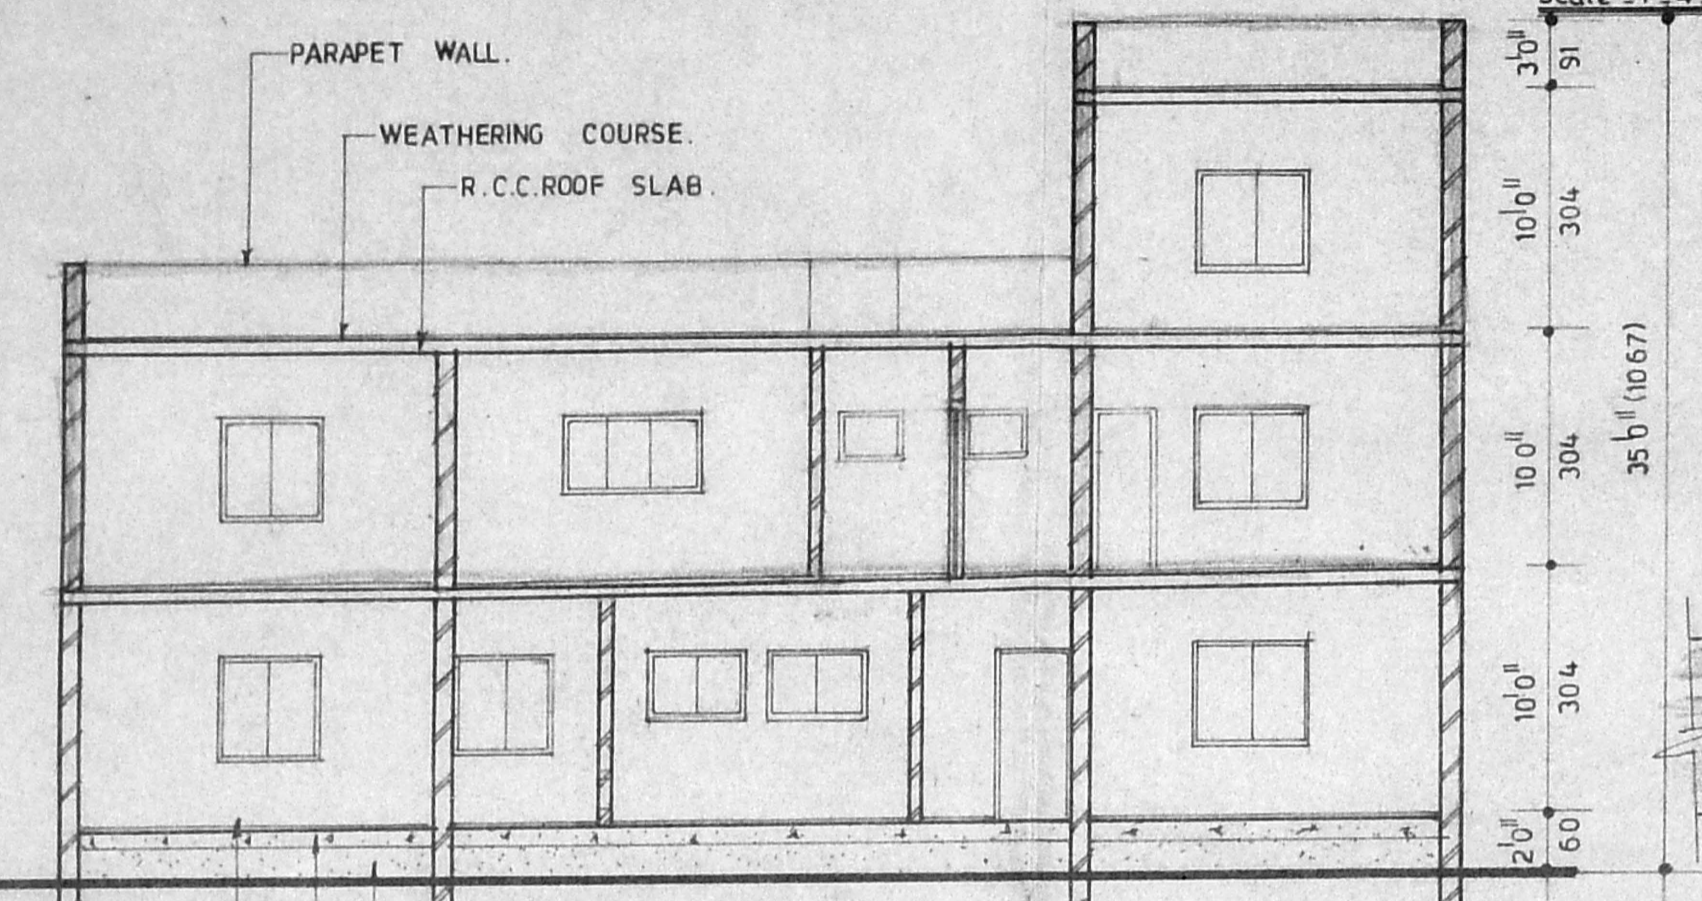


SECTION AB

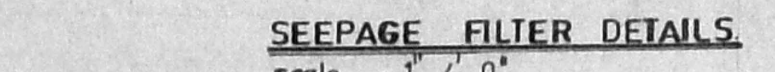

SEEPAGE FILTER DETAILS  
scale = 1" = 4'-0"




PERCOLATION PIT DETAILS  
scale = 1" = 4'-0"

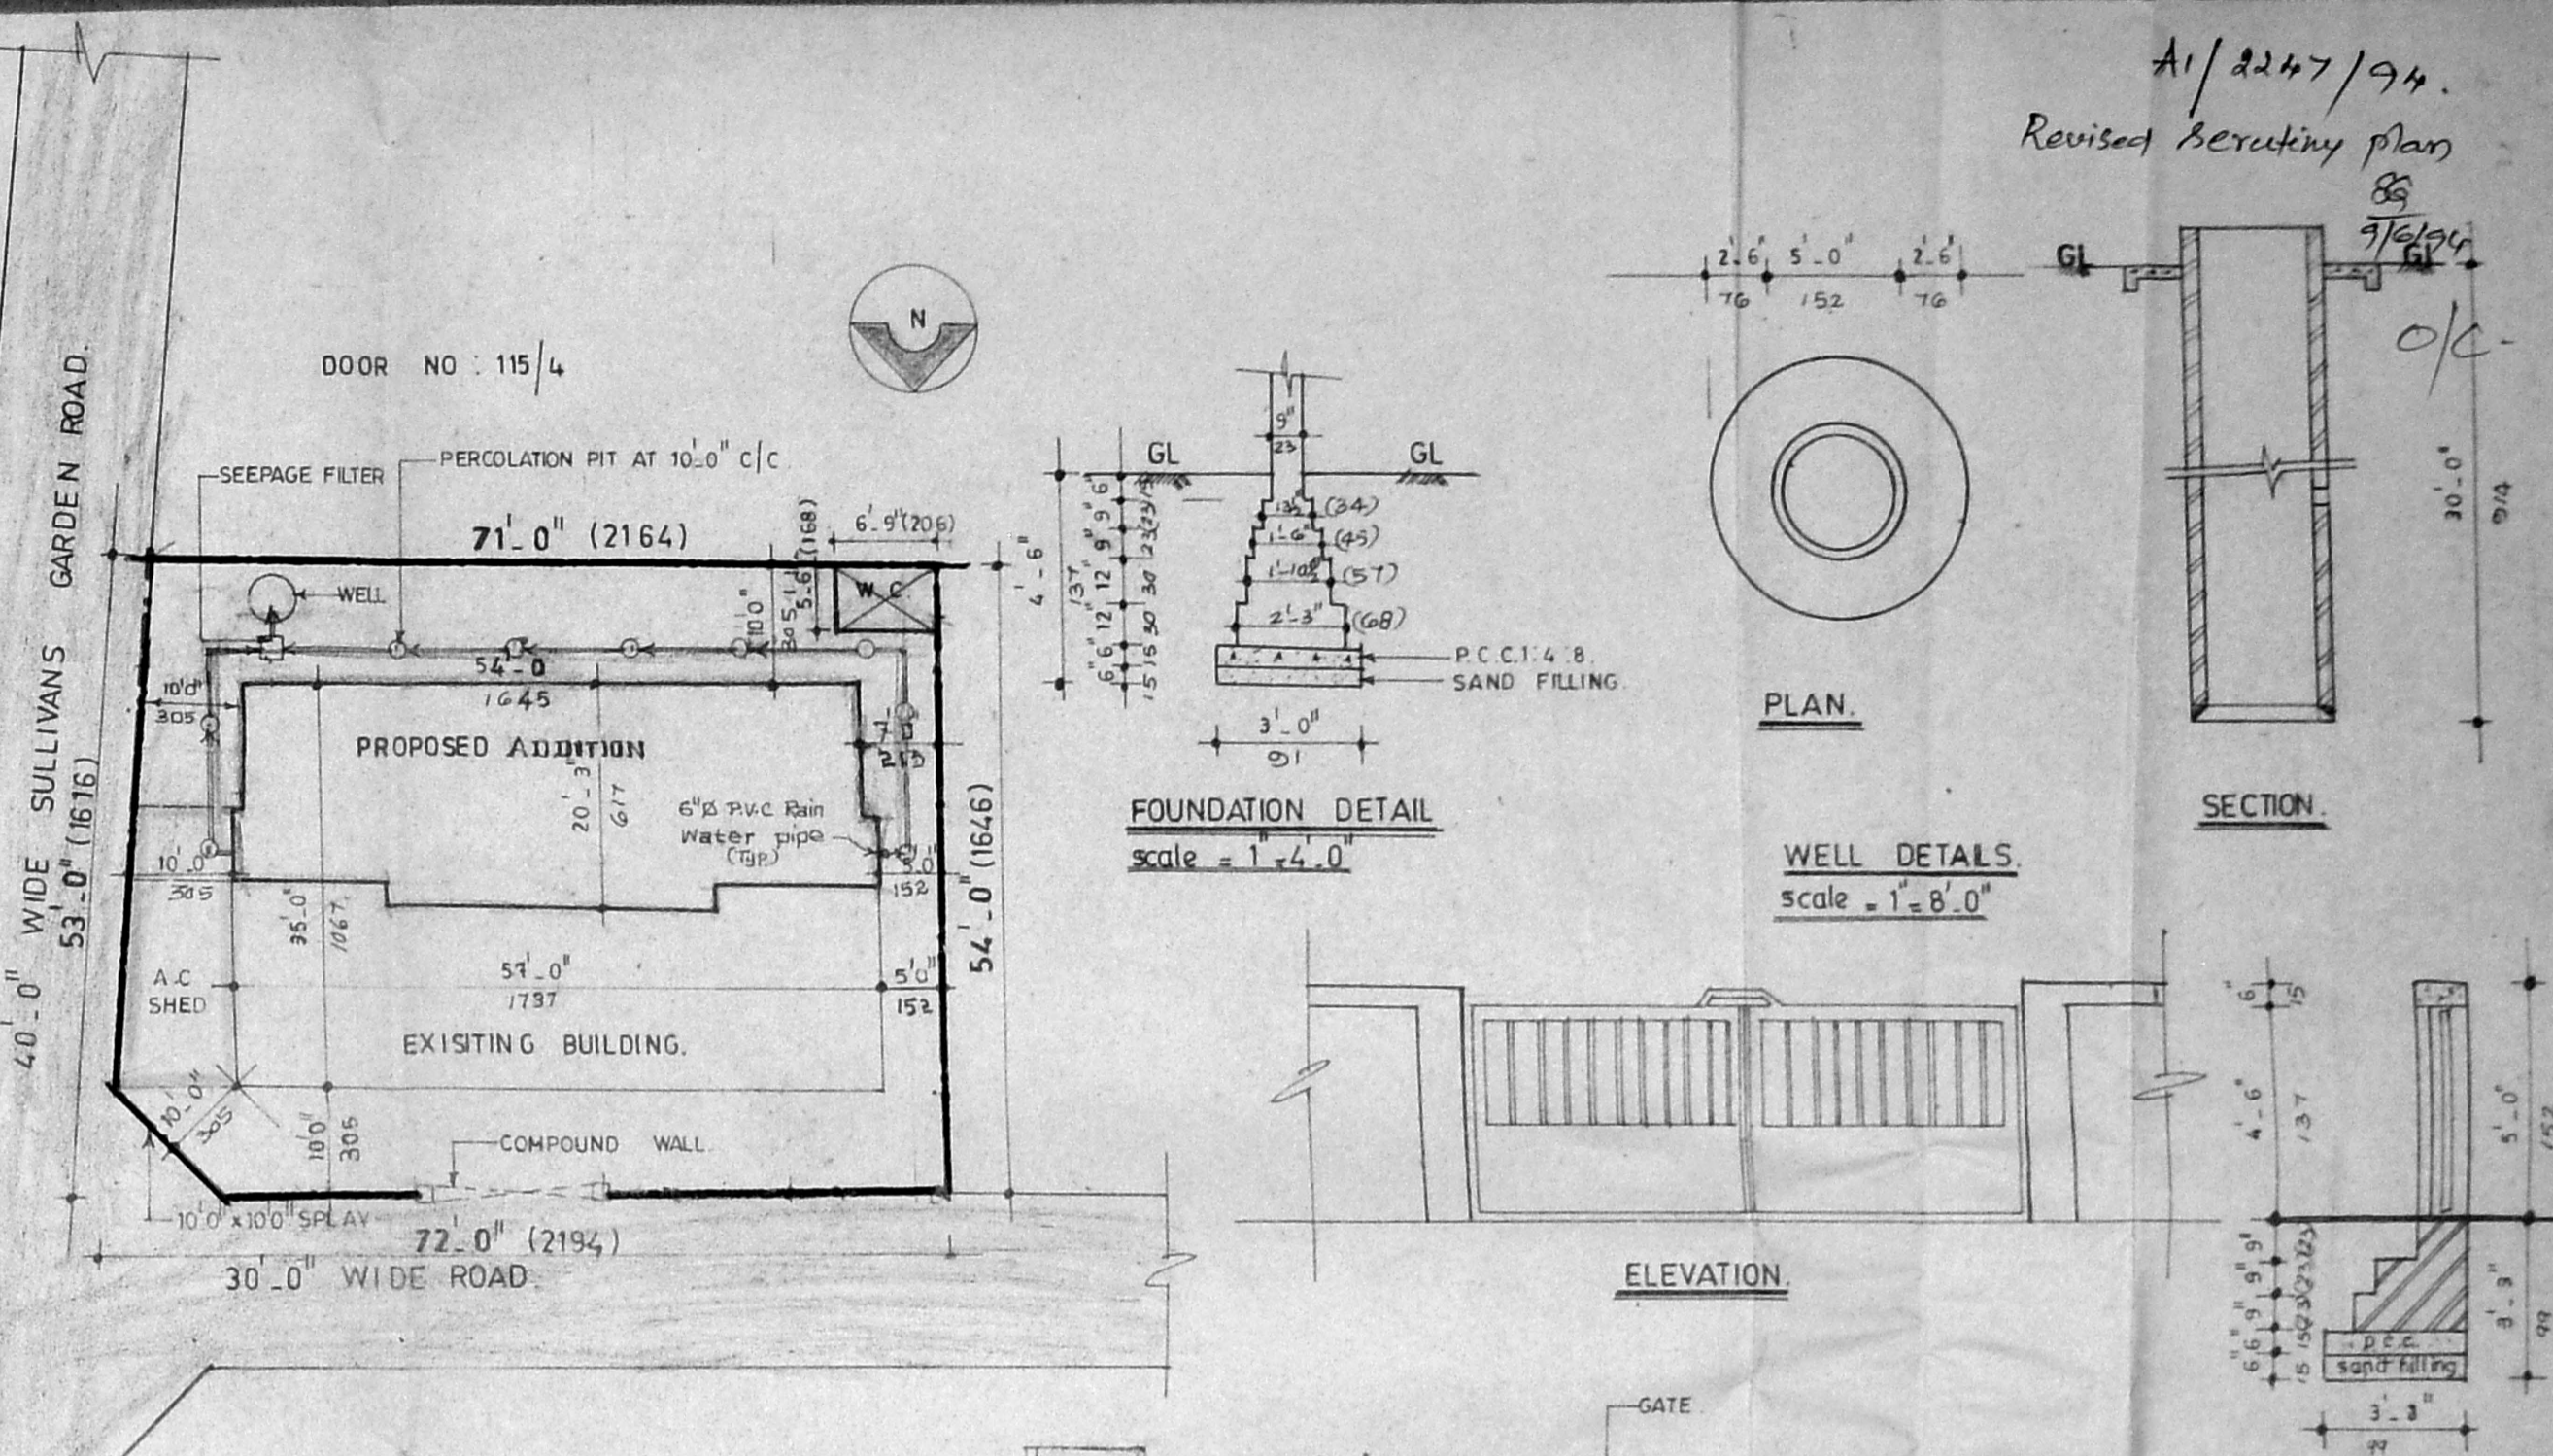


SITE PLAN  
scale = 1" = 16'-0"



W.C. PLAN

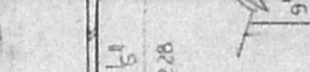


SECTION C-C

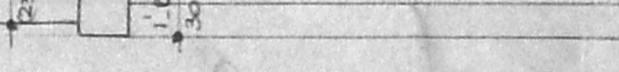

ELEVATION


PLAN  
COMPOUND WALL DETAILS  
scale = 1" = 4'-0"

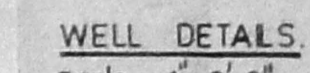


WELL DETAILS  
scale = 1" = 8'-0"




SECTION

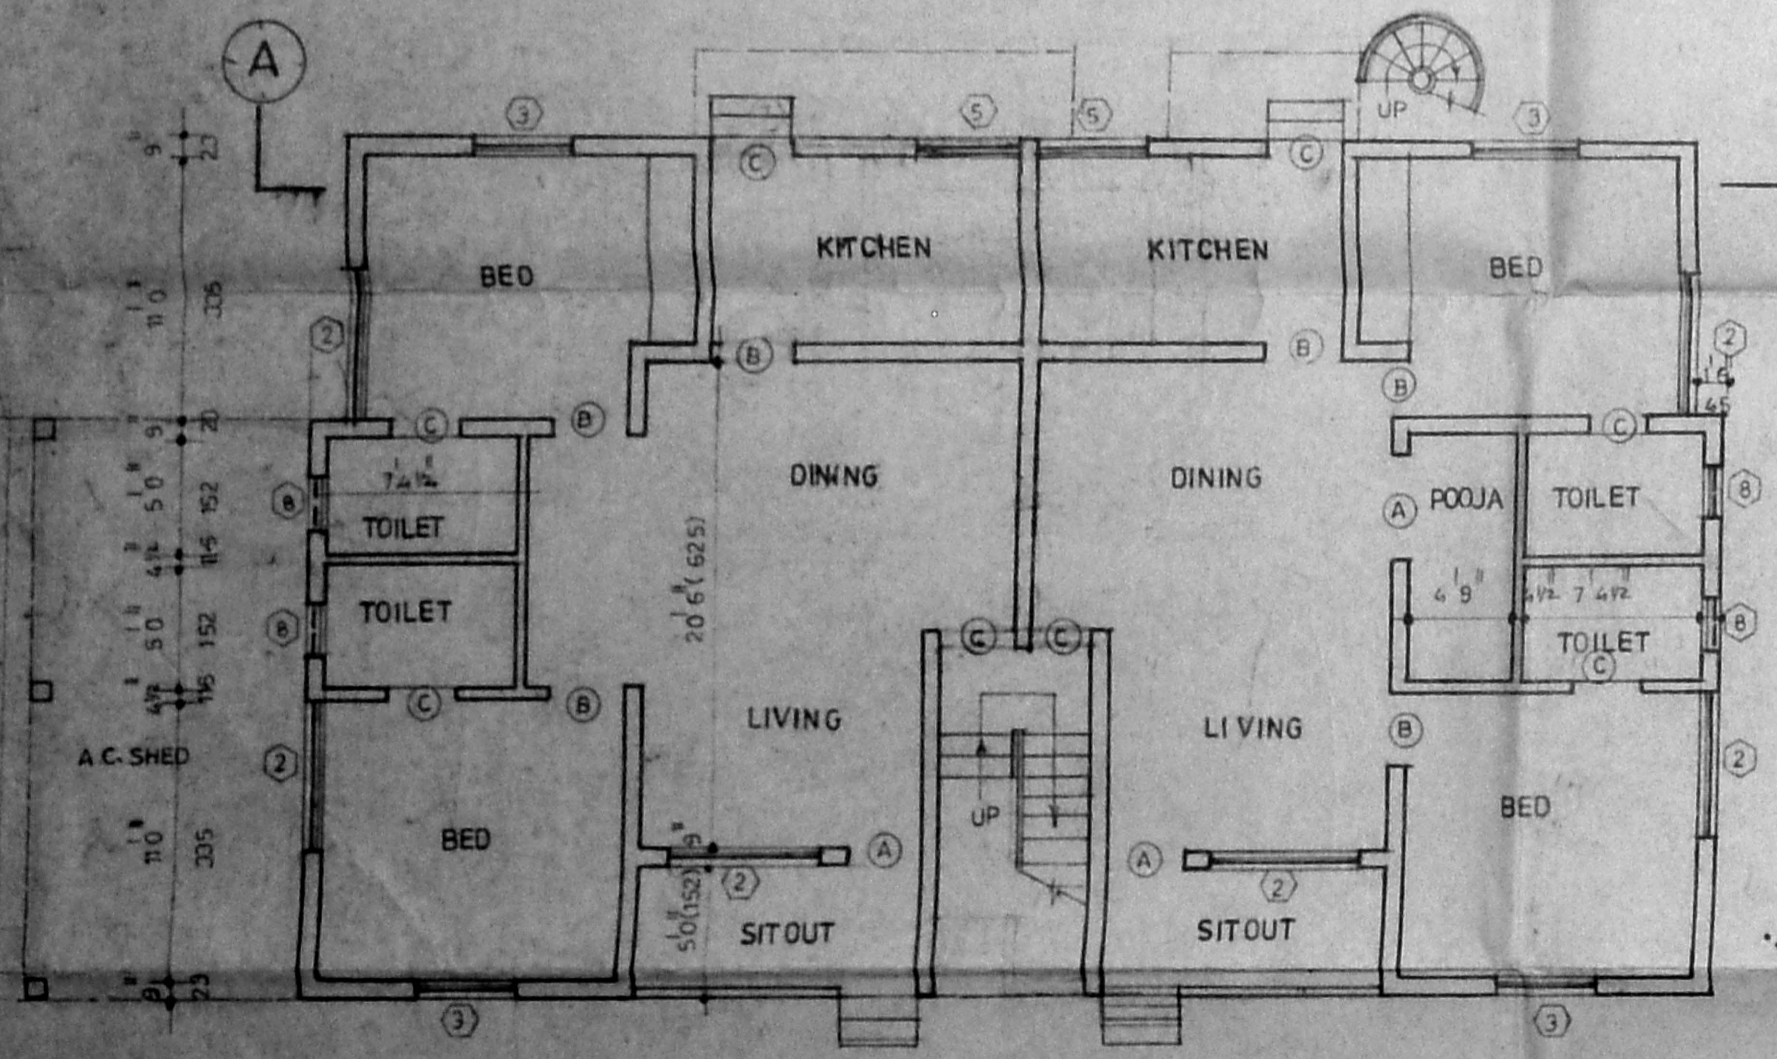

GROUND FLOOR PLAN

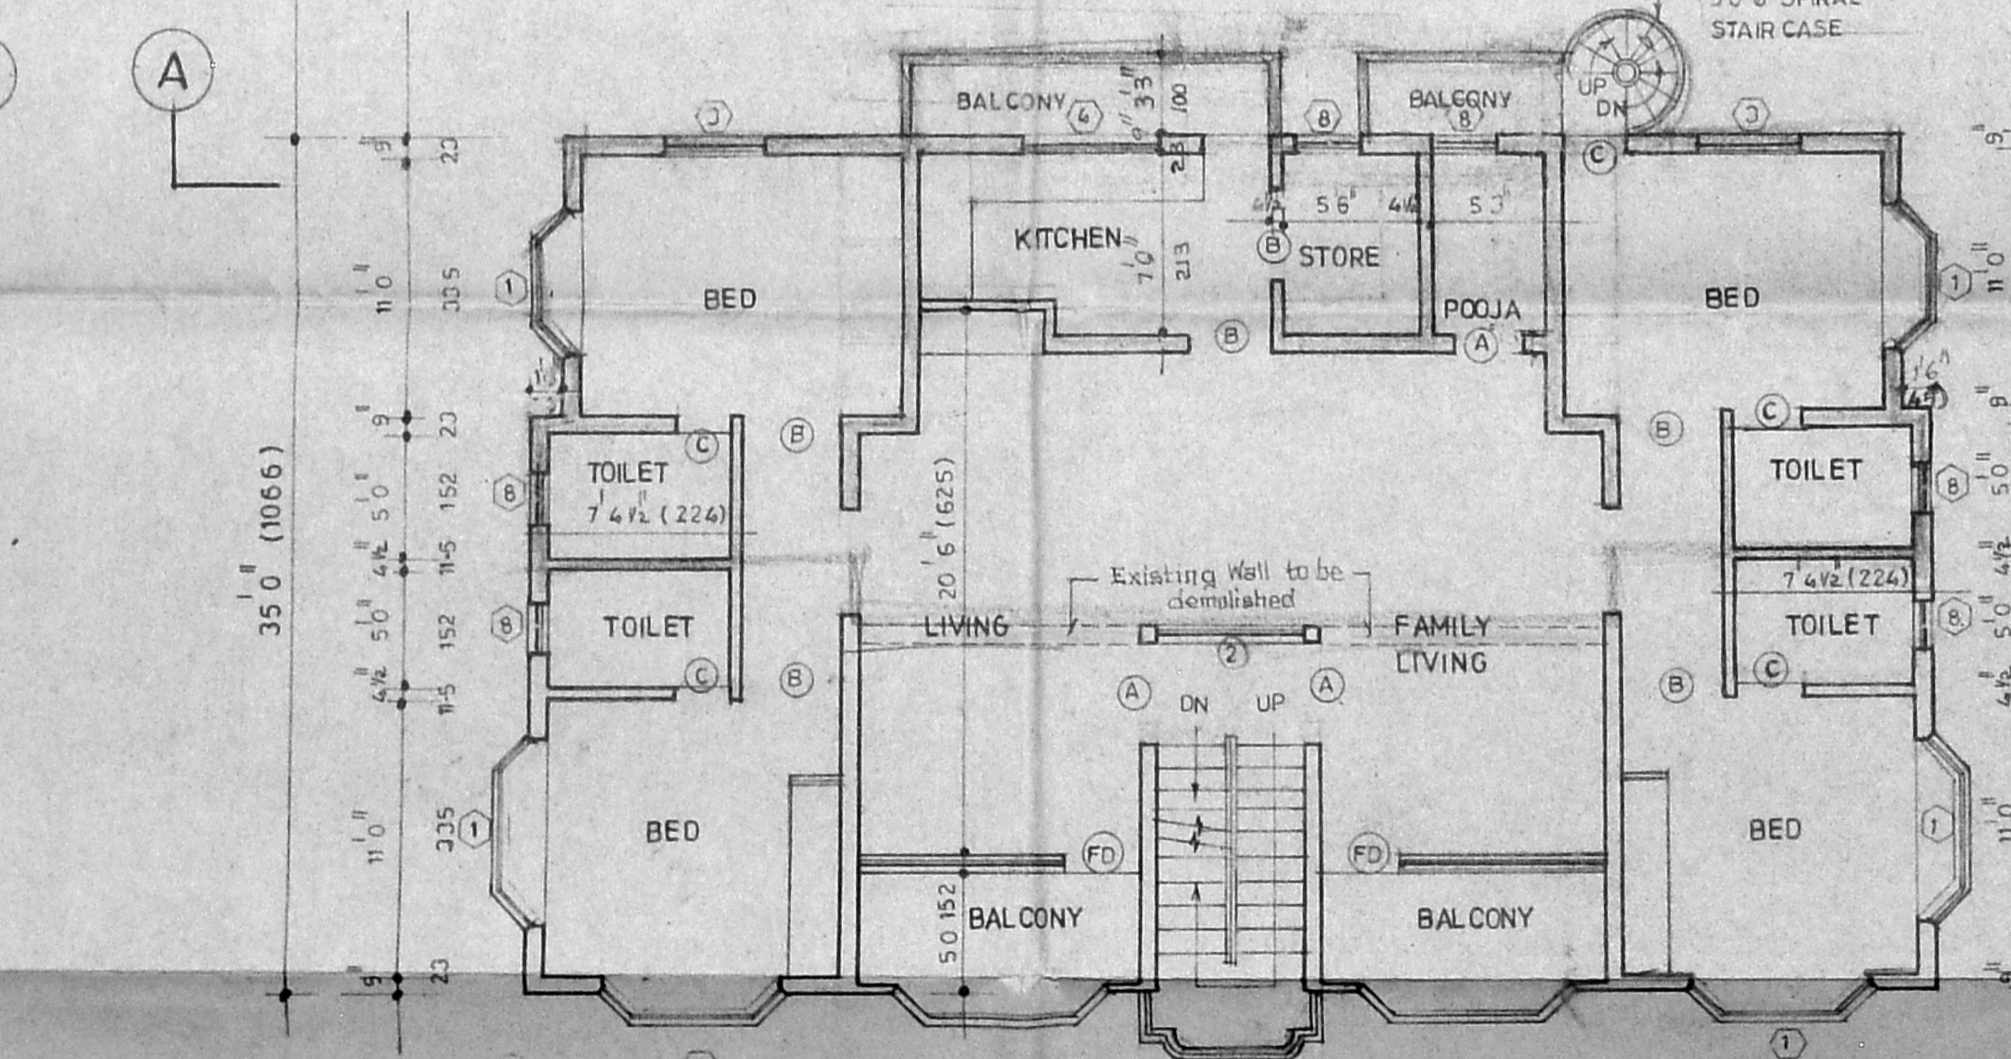

FIRST FLOOR PLAN

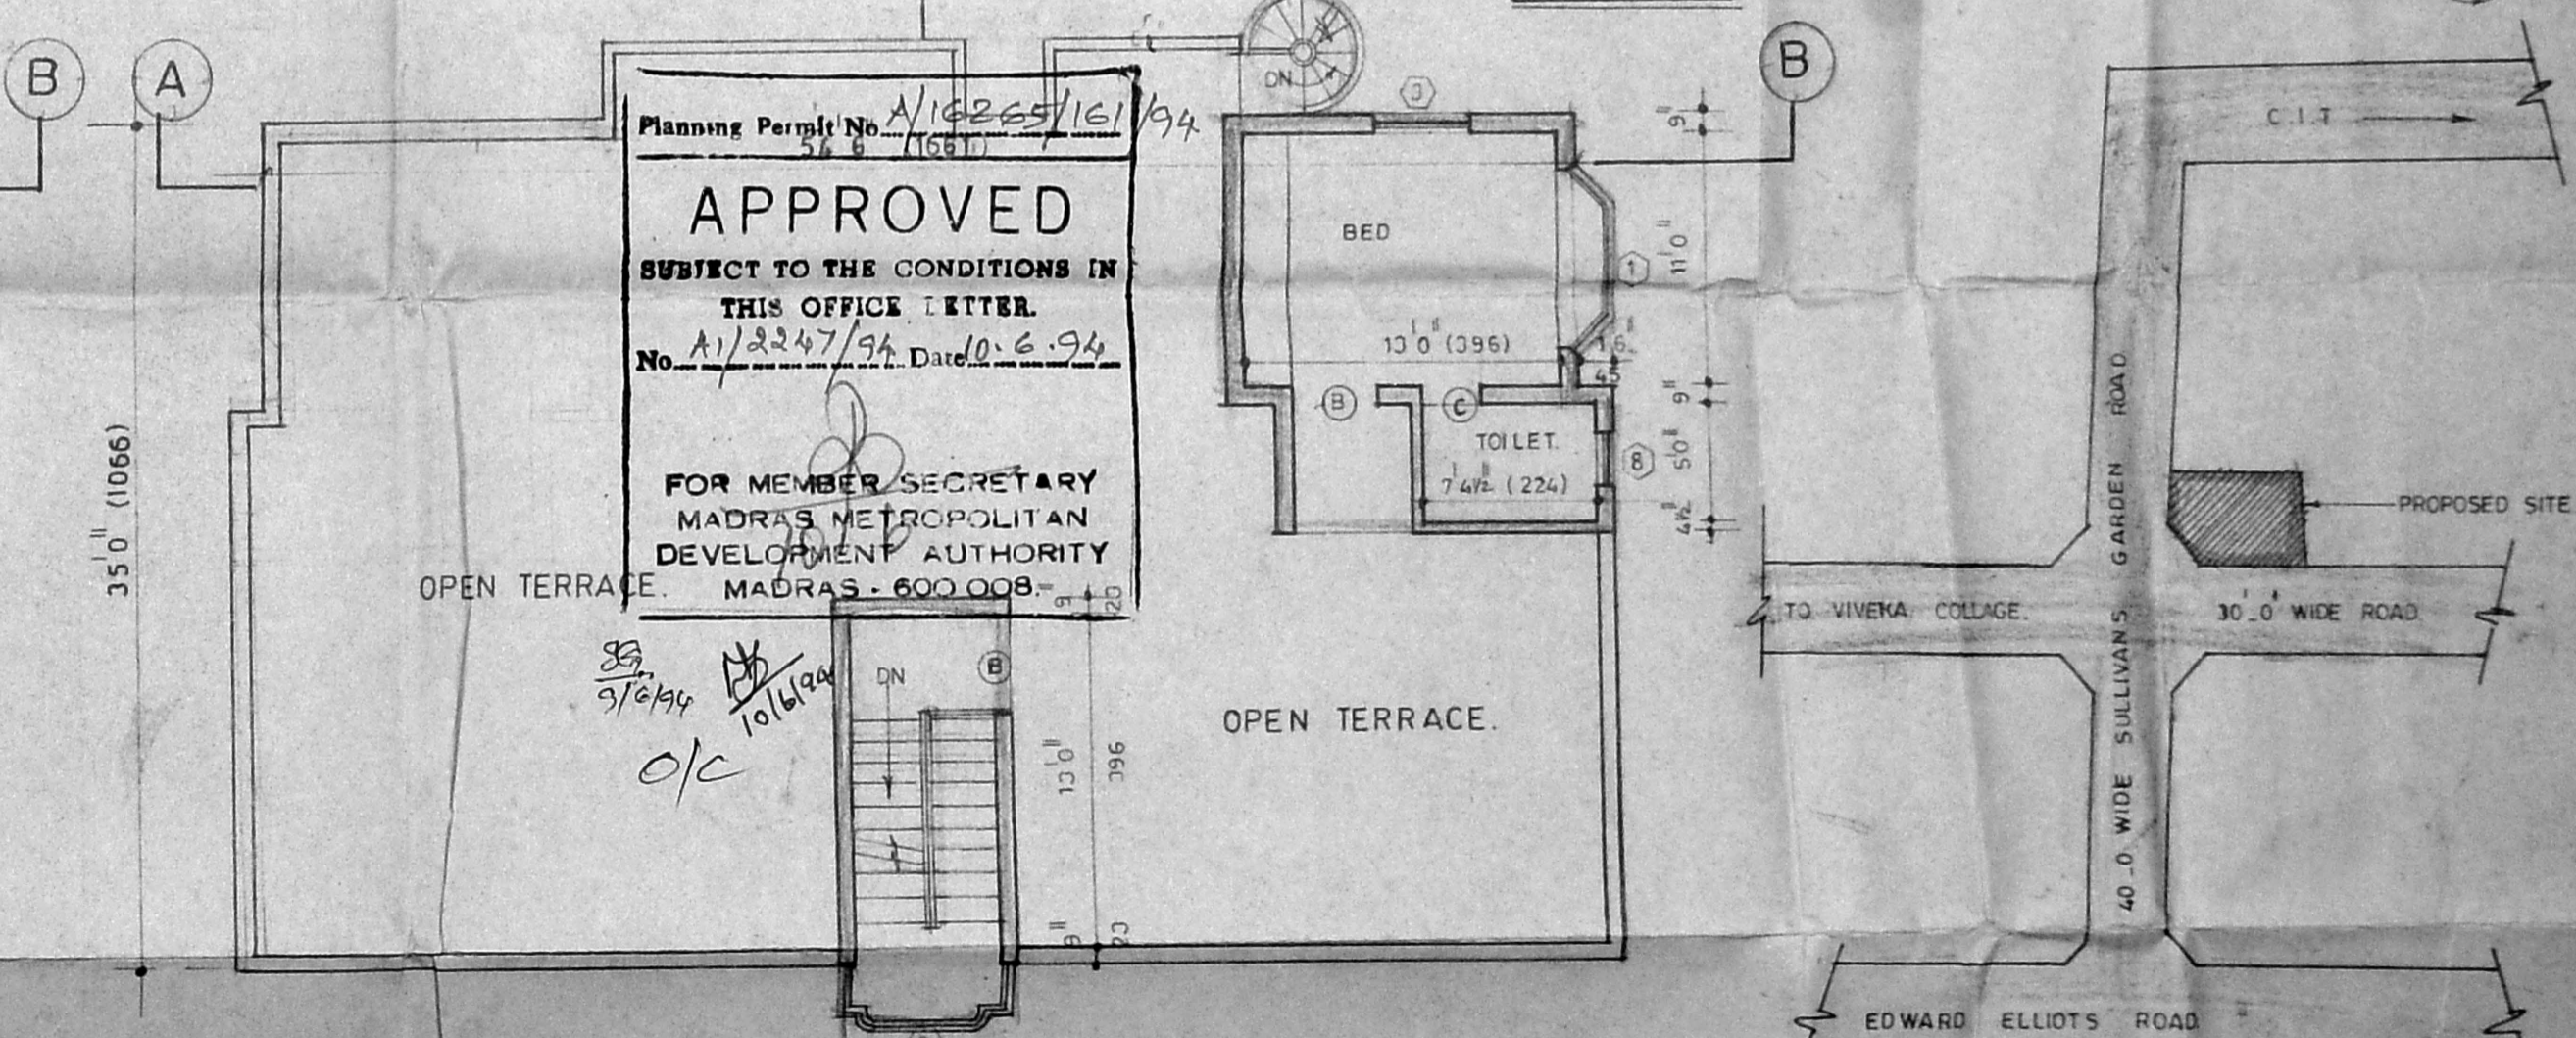

TERRACE FLOOR PLAN

Planning Permit No. A/19265/16/194  
**APPROVED**  
 SUBJECT TO THE CONDITIONS IN  
 THIS OFFICE LETTER.  
 No. A/2247/94 Date 10.6.94  
 FOR MEMBER SECRETARY  
 MADRAS METROPOLITAN  
 DEVELOPMENT AUTHORITY  
 MADRAS - 600 008.

PLAN SHOWS THE PROPOSED ADDITIONS AND ALTERATIONS TO THE EXISTING RESIDENTIAL BUILDING AT 115, SULLIVAN GARDEN ROAD, MYLAPURE - MADRAS. COMPRISED IN SURVEY NO. 1594/39. AND DIVISION NO. 101. EXISTING BUILDING APPROVED ON 13.6.86. APPROVED NO. BA1120/38/86

DATE: 27.1.94. SCALE: 1" = 8'-0"  
 DRN: DRG: NO.

SPECIFICATION

FOUNDATION	C.C. 1:4:8 @ SAND FILLING
FLOORING	MOSAIC TILES @ P.C.C. 1:4:8 @ SAND FILLING
SUPER STRUCTURE	BRICK WORK IN C.M. 1:5 IN GF & IN C.M. 1:5 IN REMAINING FLOORS
R.C.C.	1:2:4
WOOD WORKS	DOORS, WINDOWS & VENTILATORS ALL ARE TEAK WOODS
PLASTERING	12mm TH IN C.M. 1:4
FINISHING	CEMENT PAINT @ PLASTERING
WEATHERING COURSE	PRESSED TILES IN C.M. 1:4 @ BRICK JELLY
COLUMN CONCRETE	M 20 MIX

SCHEDULE OF JOINERY

TYPE	DESCRIPTION	SIZE
(A)	FRENCH DOOR	12'0" x 7'0" (366 x 213)
(B)	DOOR	3'6" x 7'0" (106 x 213)
(C)	DOOR	3'3" x 7'0" (99 x 213)
(D)	DOOR	2'6" x 7'0" (76 x 213)
(E)	BAY WINDOW	7'0" x 4'6" (213 x 134)
(F)	WINDOW	6'0" x 4'6" (183 x 137)
(G)	DOOR	4'0" x 4'6" (122 x 137)
(H)	DOOR	6'0" x 3'6" (183 x 106)
(I)	DOOR	4'0" x 3'6" (122 x 106)
(J)	VENTILATOR	6'0" x 2'0" (183 x 60)
(K)	DOOR	4'0" x 2'0" (122 x 60)
(L)	DOOR	2'6" x 2'0" (76 x 60)
(M)	FIXED GLASS	10'0" x 2'0" (304 x 60)

AREA STATEMENT

PLOT AREA	= 3727 (sq. ft) = 34.6 (sq. m)
GROUND FLOOR AREA	= 1980 = 184
EXISTING FIRST FLOOR AREA	= 943 = 88
PROPOSED FIRST FLOOR AREA	= 1163 = 108
PENT HOUSE AREA	= 267 = 25
TOTAL BUILT UP AREA	= 4253 = 405
F.S.I.	= 1.15
PLOT COVERAGE	= 53%

COLOUR INDEX

PROPOSED	BOUNDARY
ROAD	EXISTING
DEMOLISHED	

OWNER: *Padmini Jayaram*

LICENSED SURVEYOR  
**Dr. M. MOHIDEEN**  
 B.E. (Hons), M.Sc. (Engrg), Ph.D. (Engrg), MIE (Ind)  
 Chartered Civil & Structural Engineer,  
 Licenced Surveyor Class I  
 Corporation of Madras  
 Licence No: 1794-95  
 E. 143, 4th Avenue, Mount Nagar,  
 MADRAS-600 030 TEL No 4316332