



Revised Building Plan dt 22/12/94
A/22577/94

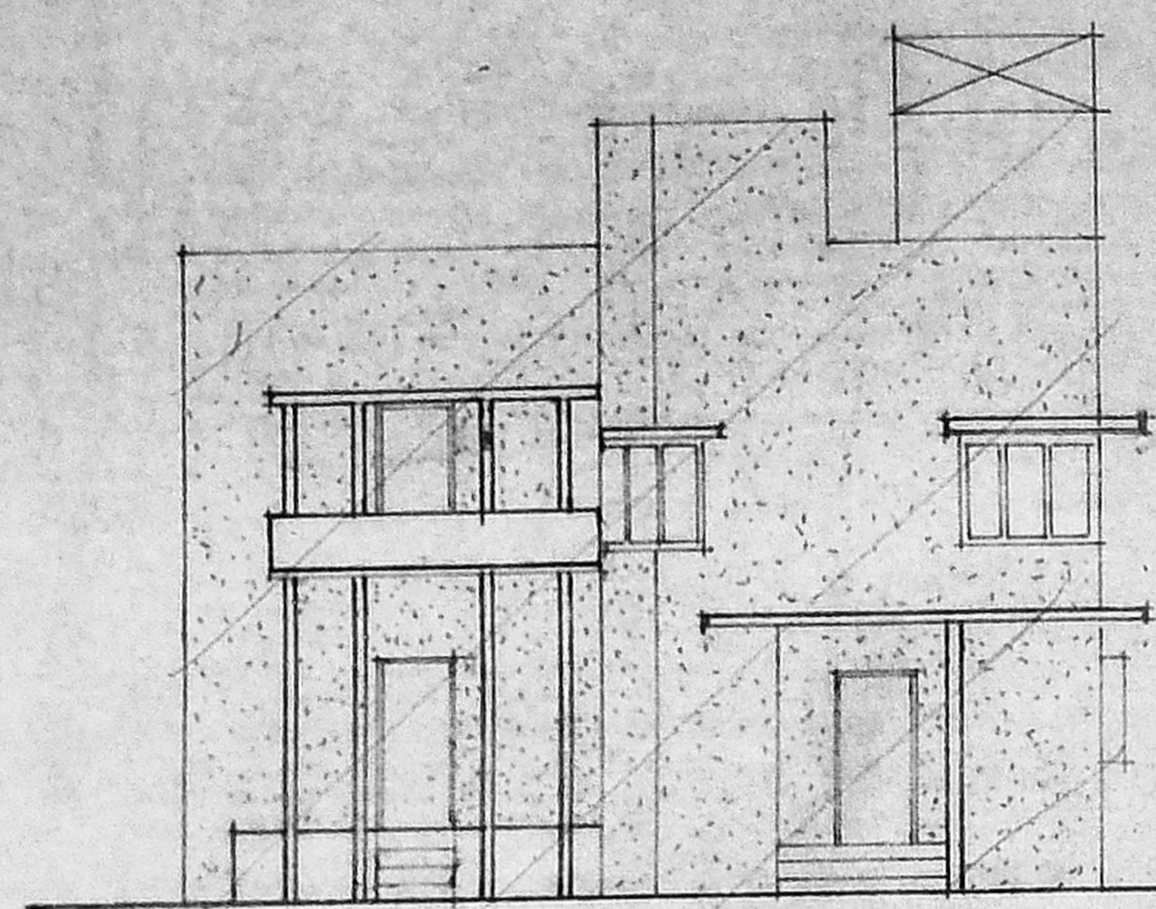


FRONT ELEVATION

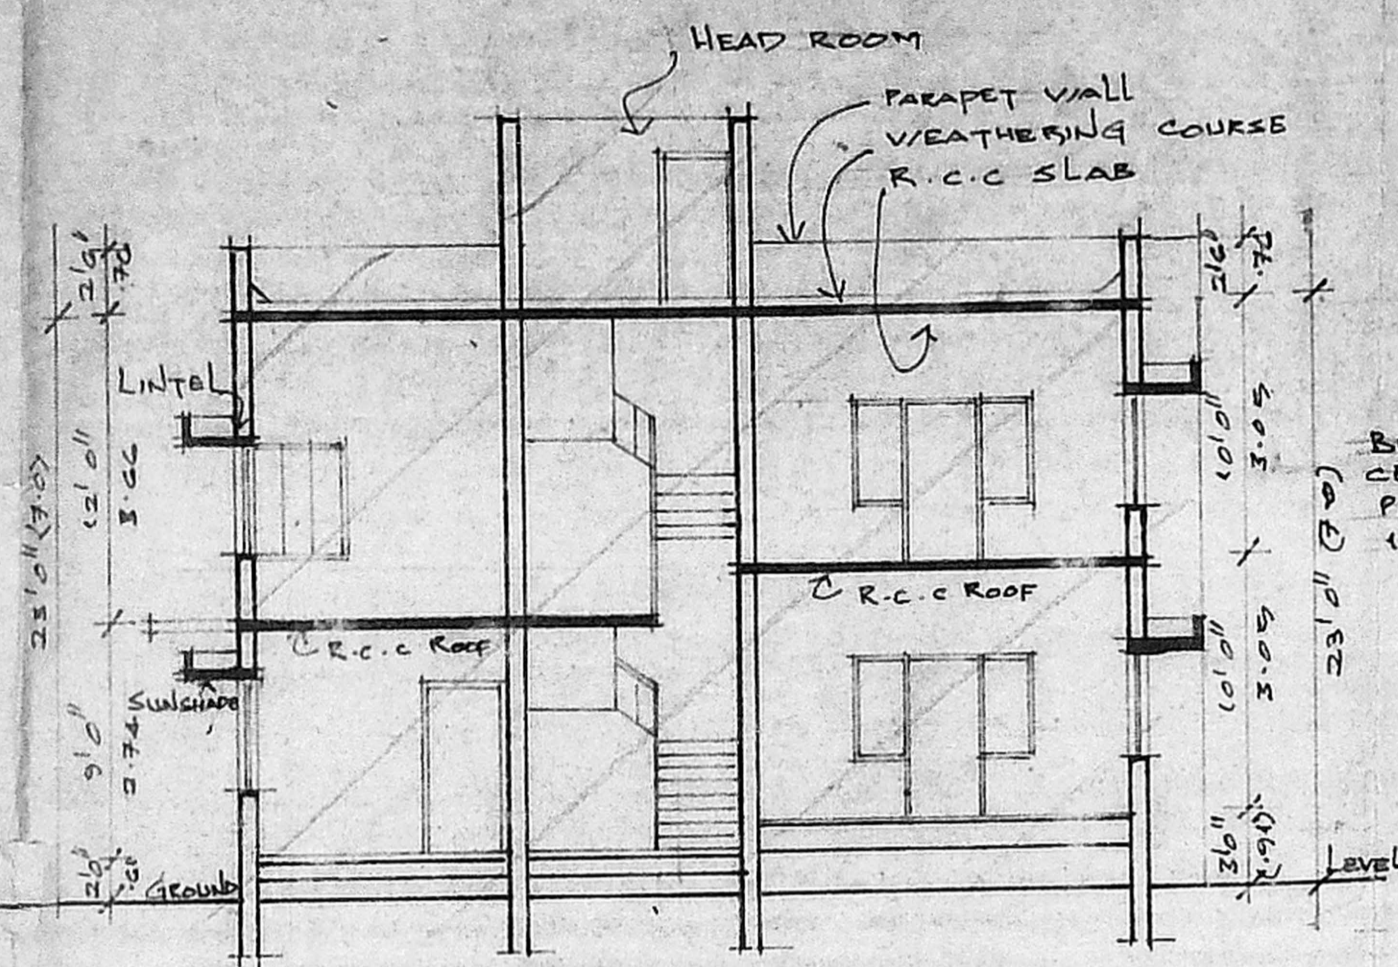


SECTION 'AA'

BRICKWORK IN CEMENT MORTAR 1:3 PLASTERING IN CM 1:3 WITH 1/2" TABS.


Planning Permit No. A/17619/99/95
APPROVED
SUBJECT TO THE CONDITIONS IN THIS OFFICE LETTER.
No. A/22577/94 Date - 2-95
FOR MEMBER SECRETARY
MADRAS METROPOLITAN
DEVELOPMENT AUTHORITY
MADRAS - 600 008.

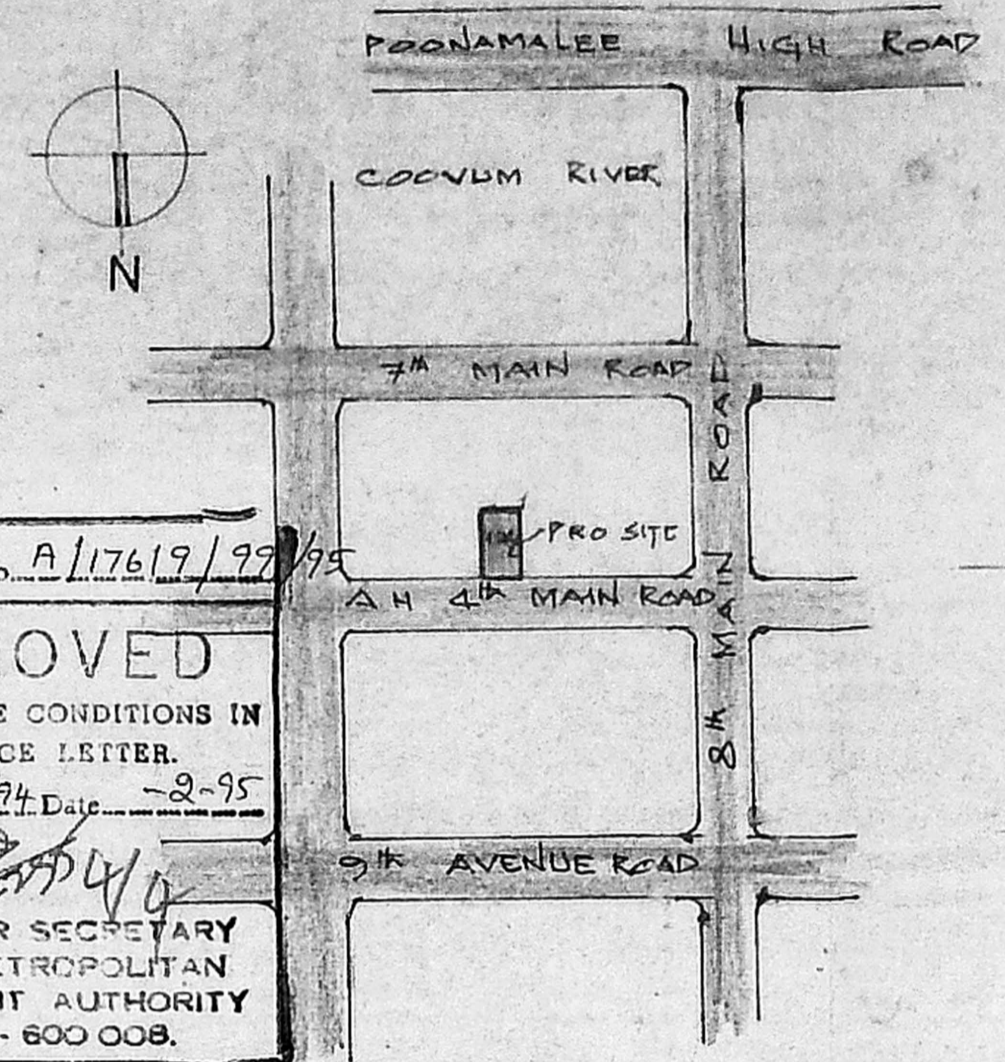


KEY PLAN NOT TO SCALE

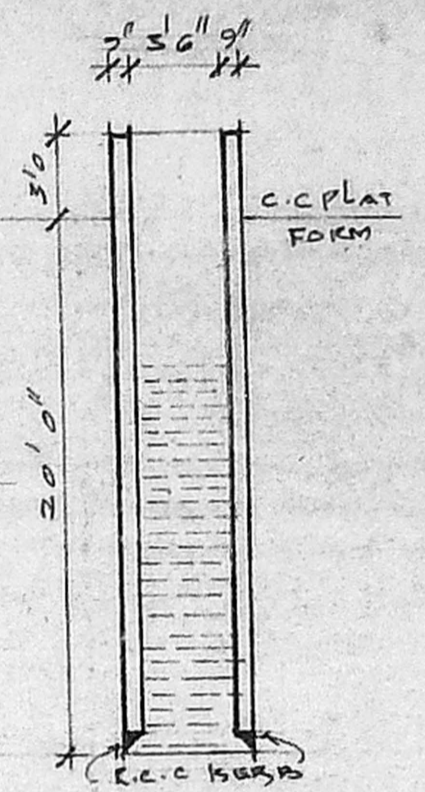


SEC THRO WELL

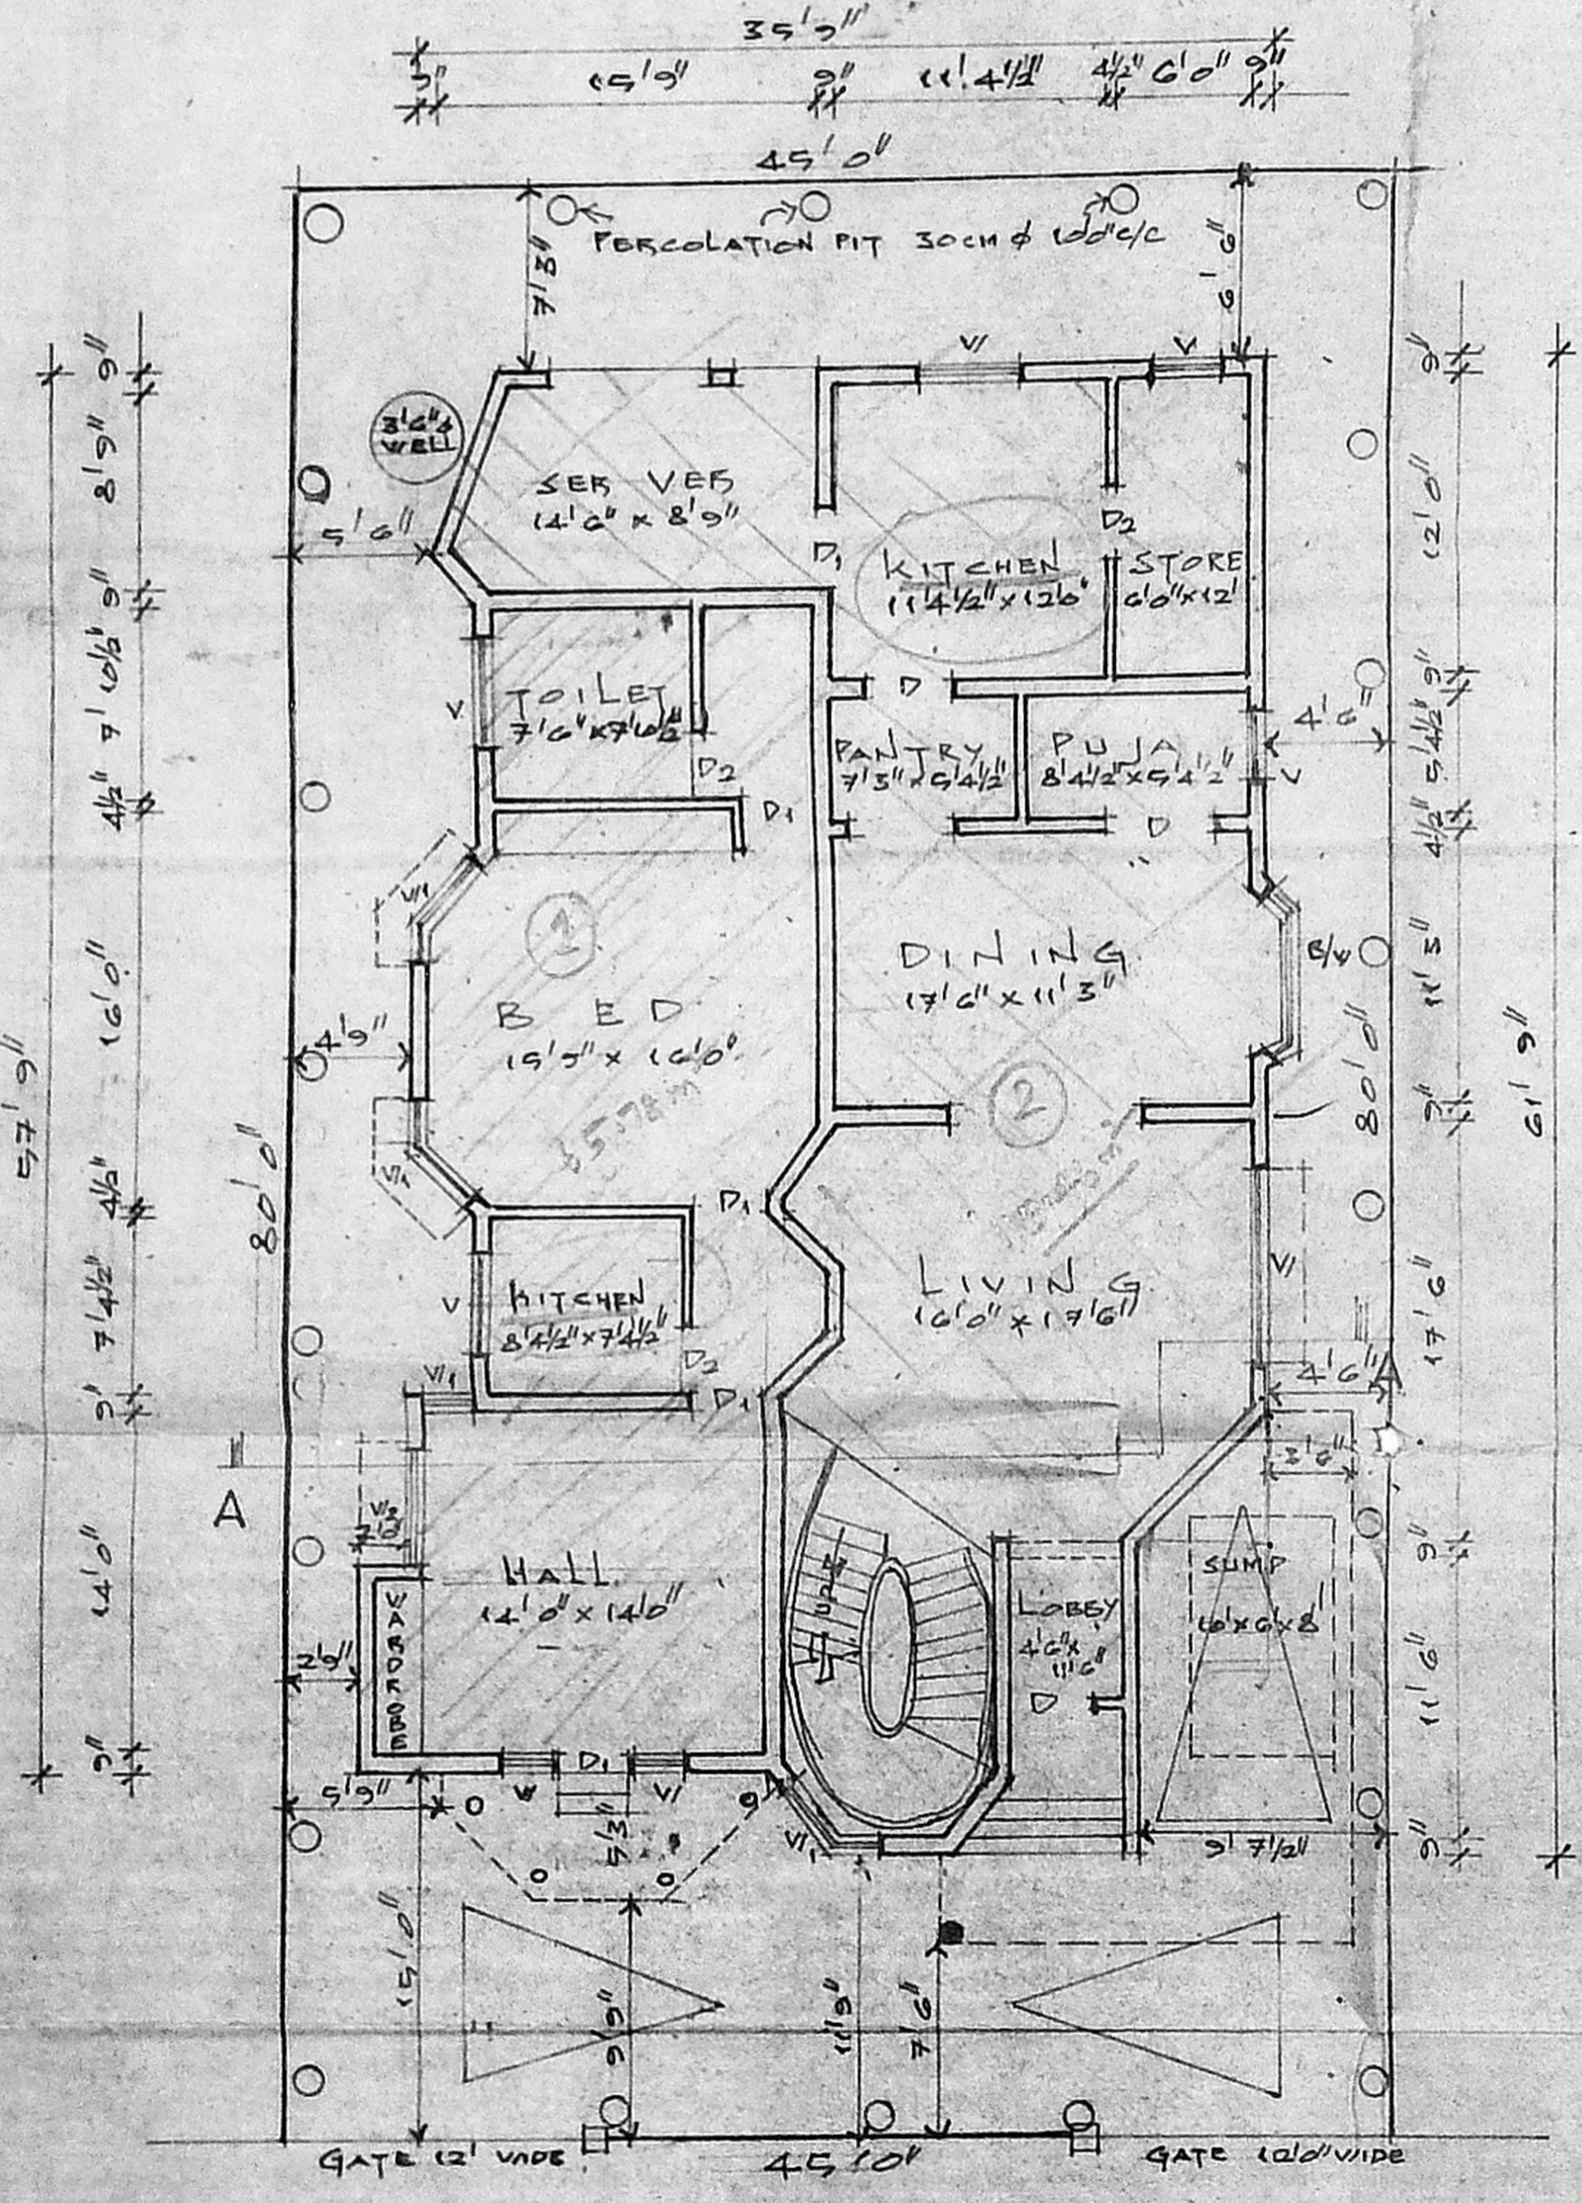


SITE/GROUND FLOOR PLAN

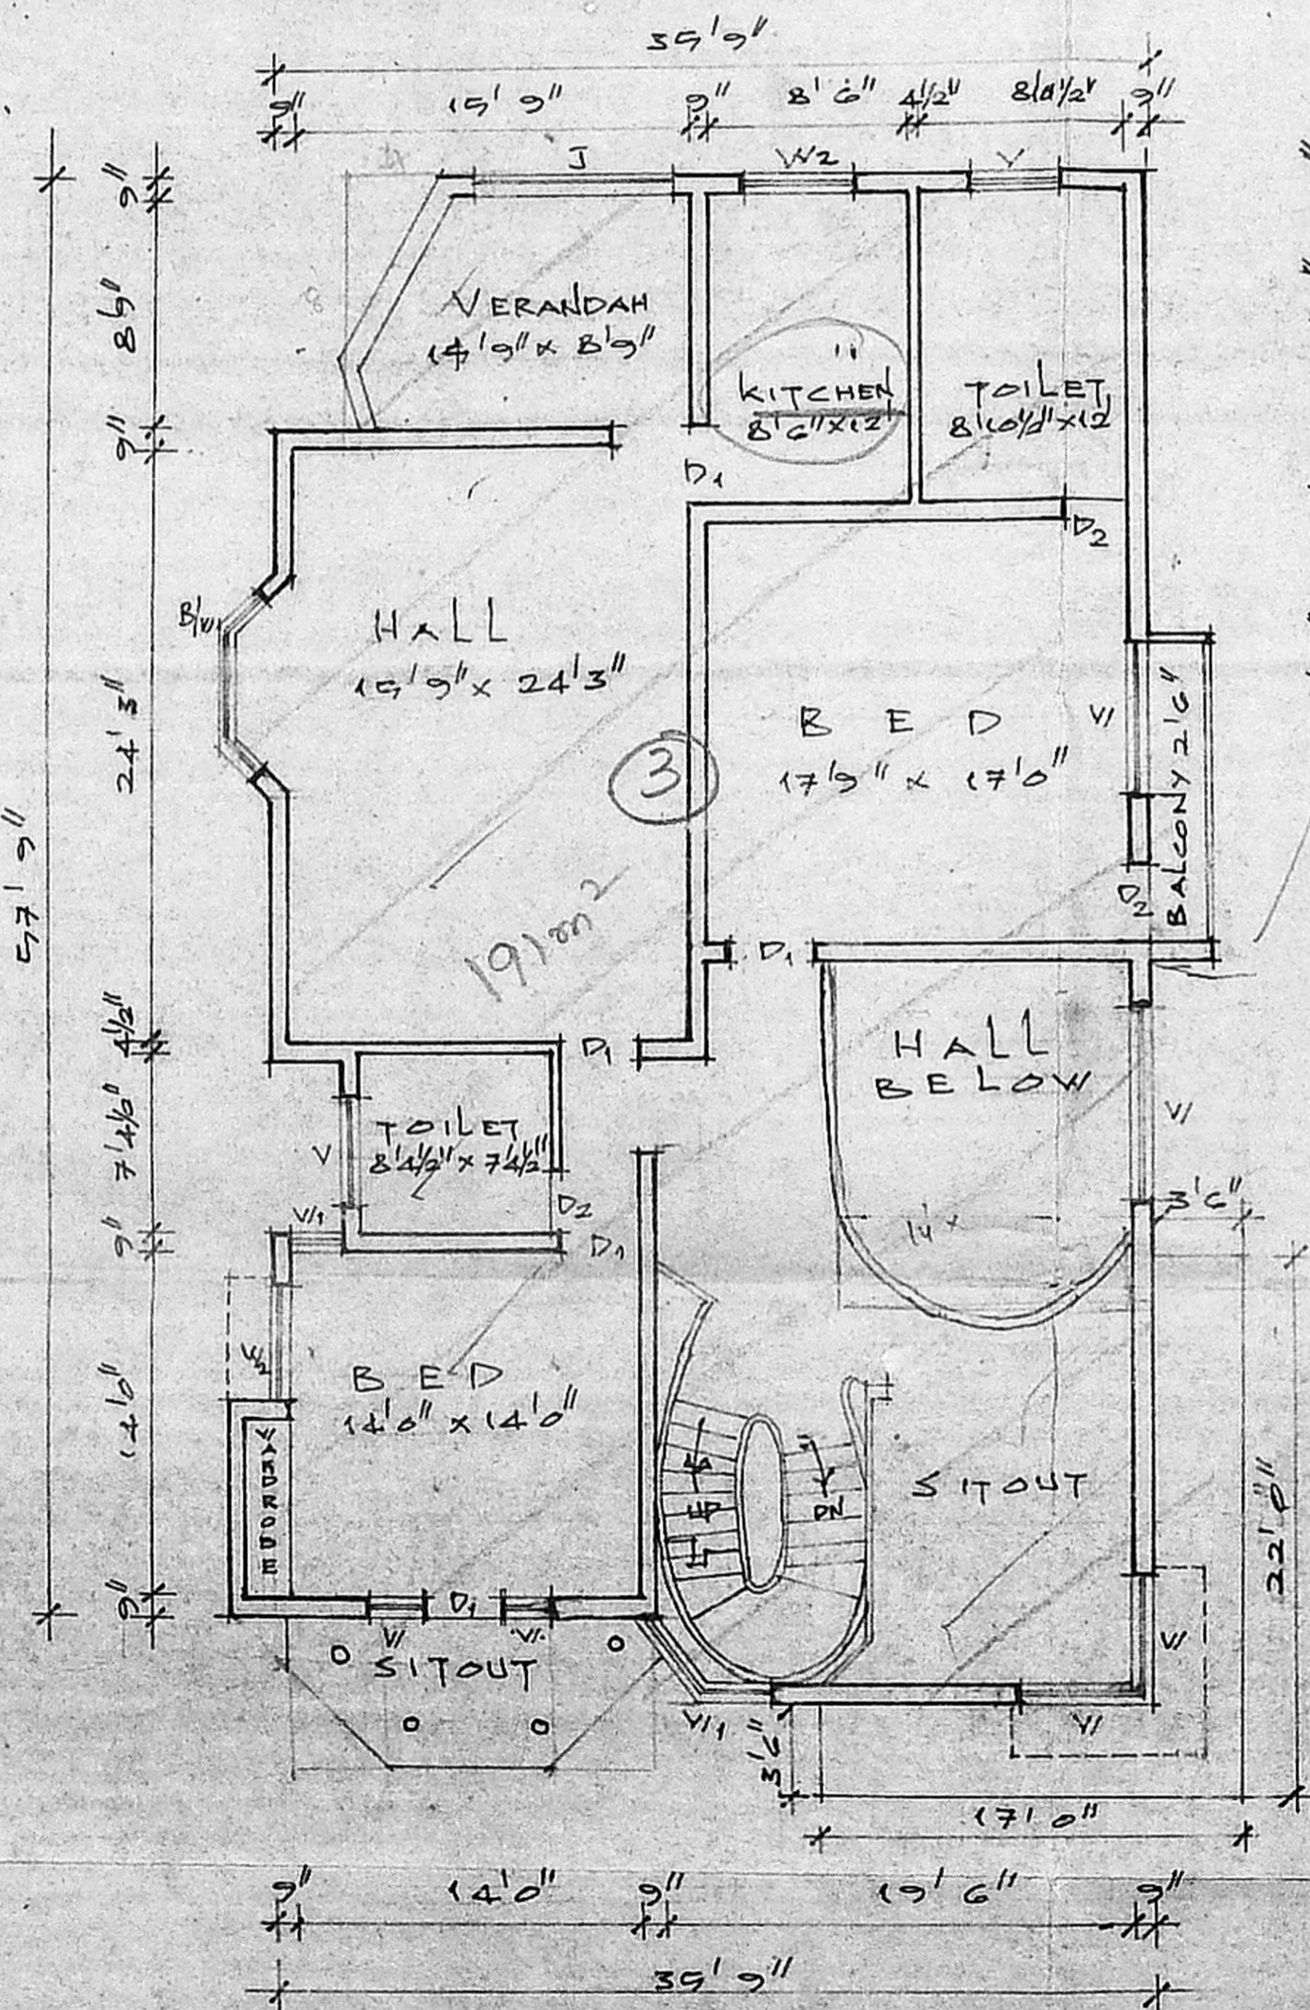

FIRST FLOOR PLAN

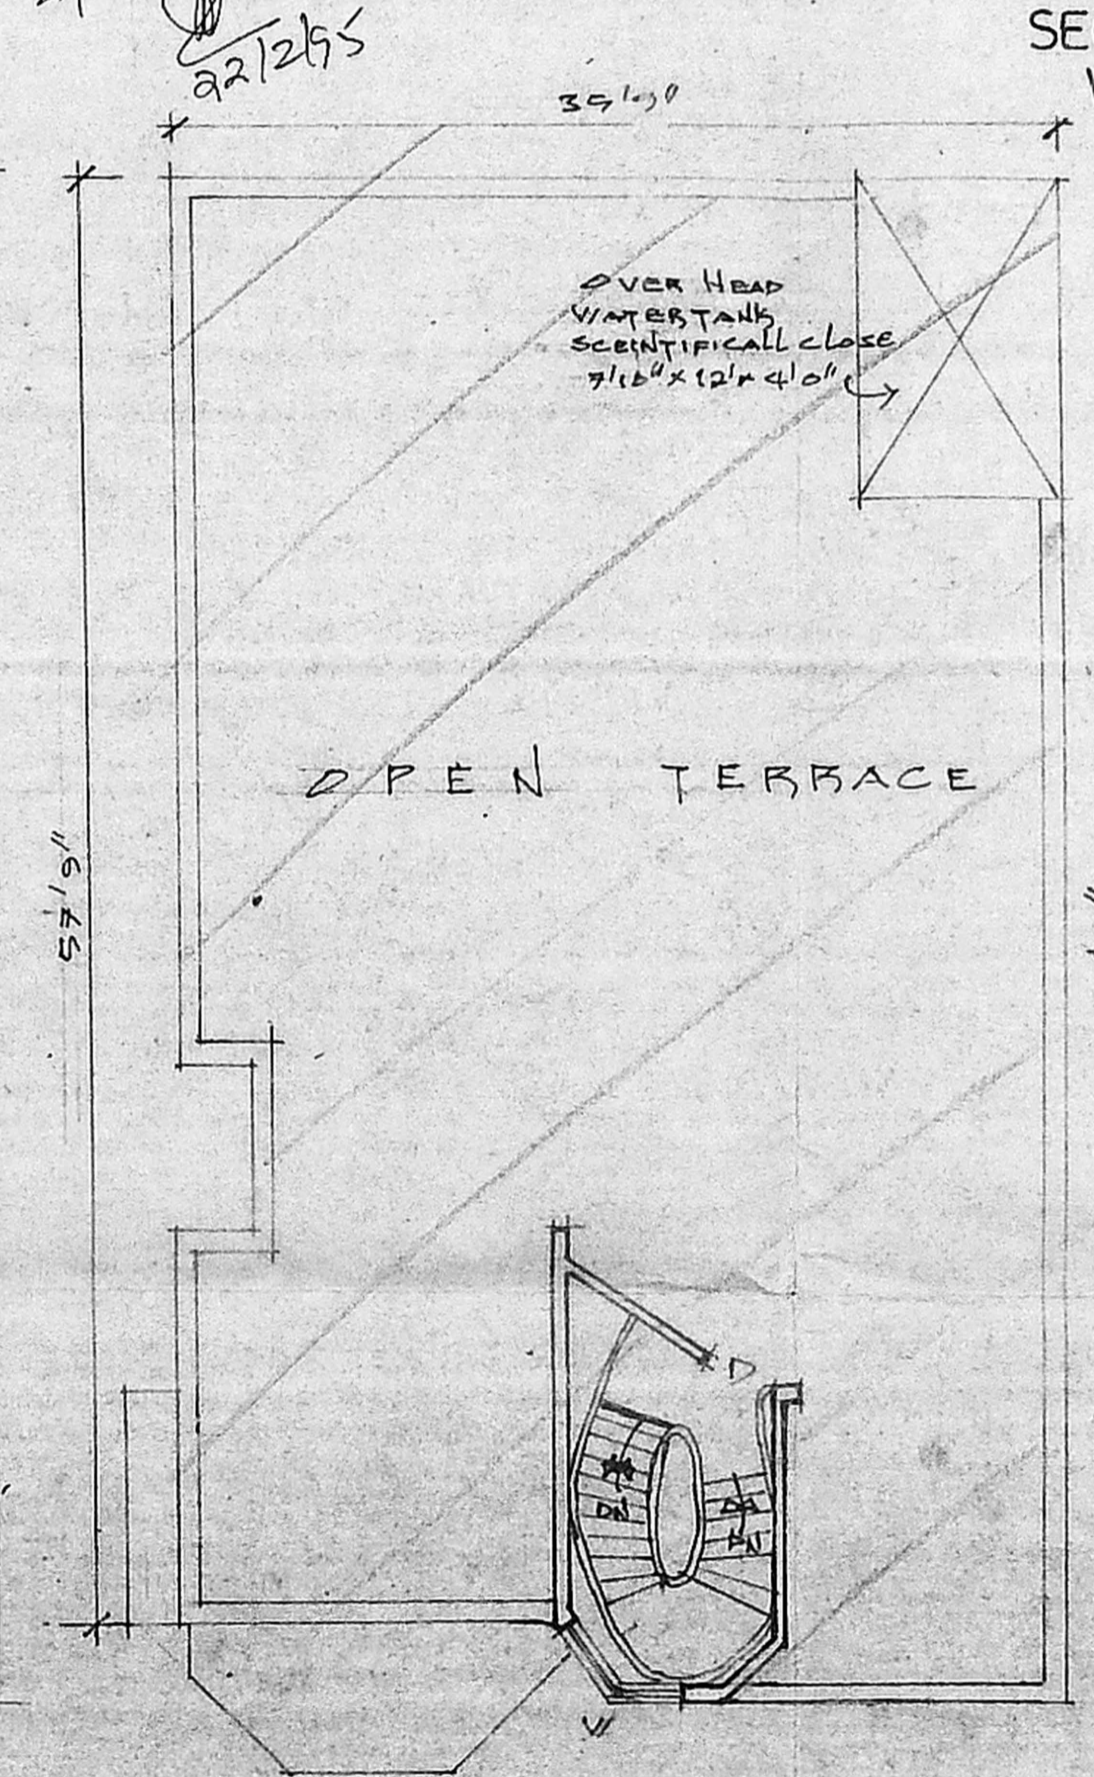

TERRACE FLOOR PLAN

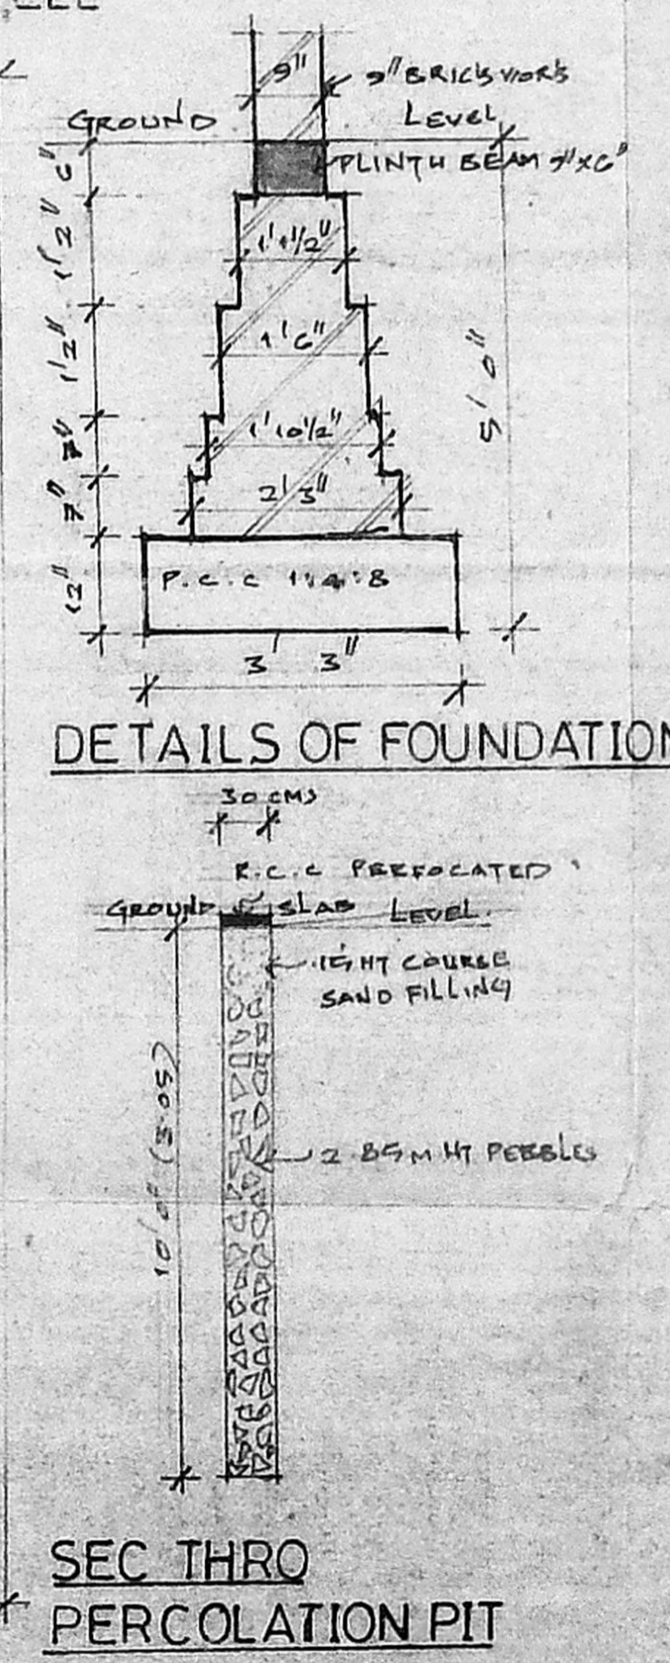

DETAILS OF FOUNDATION

SEC THRO PERCOLATION PIT

Specification:

R.C.C. SLAB IN CEMENT CONCRETE 1:2:4 WEATHERING COURSE SHALL BE IN BRICK JELLY LIME CONCRETE MIX WITH TILES FLOORS WITH HYDRAULICALLY PRESSED MOSAIC TILES BRICK WORK IN CM 1:3 MIX WITH 1/2" TABS

Joinery schedule:

- D TEAK WOOD PANALLED DOOR 3'5" x 7'6"
- D1 - DO - 3'2" x 7'0"
- D2 TEAK WOOD FLUSH DOOR 2'6" x 7'0"
- V1 TEAK WOOD GLAZED WINDOW 7'6" x 4'6"
- V11 - DO - 6'0" x 4'6"
- V12 - DO - 3'6" x 4'6"
- V TEAK WOOD GLAZED VENTILATOR 4'6" x 2'6"
- B/V BAY WINDOW 6'0" x 5'0"

Colour index:

- PROPOSED CONSTRUCTION SHOWN THUS (circle with dot)
- EXISTING ROAD (circle with horizontal line)
- PLOT BOUNDARY (circle with vertical line)

SCALE 1"=8'0"

PLAN SHOWING THE REGULARISATION OF AN EXISTING BUILDING AT PLOT NO:3076, AH-124, 4th STREET, ARINGNAR, ANNA NAGAR, BEARING S.NO: B1| 3589 |67, BLOCK NO:1-D, OF NADUVAKKARAI VILLAGE MADRAS - 40. COPR, DIV; NO: 66.

Revised map

OWNER

GERALDRAVEL
G.D. Arch; AIIA MCA
Registered Architect
4 EAST AVENUE
K.P. PURAM MADRAS 28
LICENSED SURVEYOR CLASS I NO: 246
LICENSED SURVEYOR