




FRONT ELEVATION

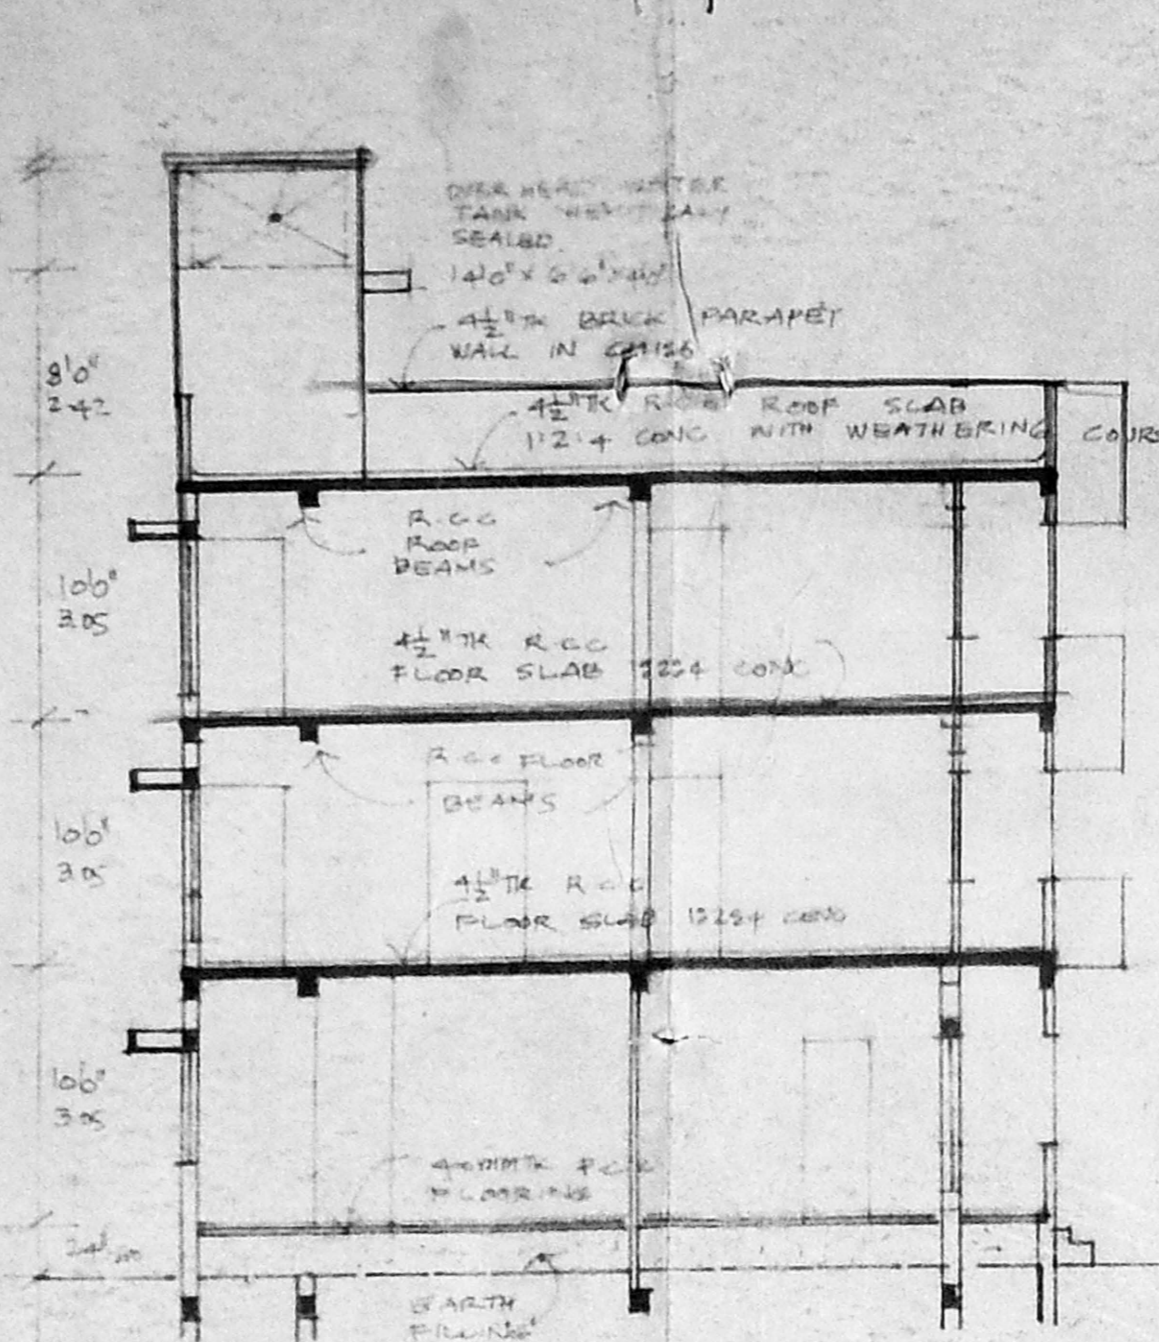


SECTION 'AA'

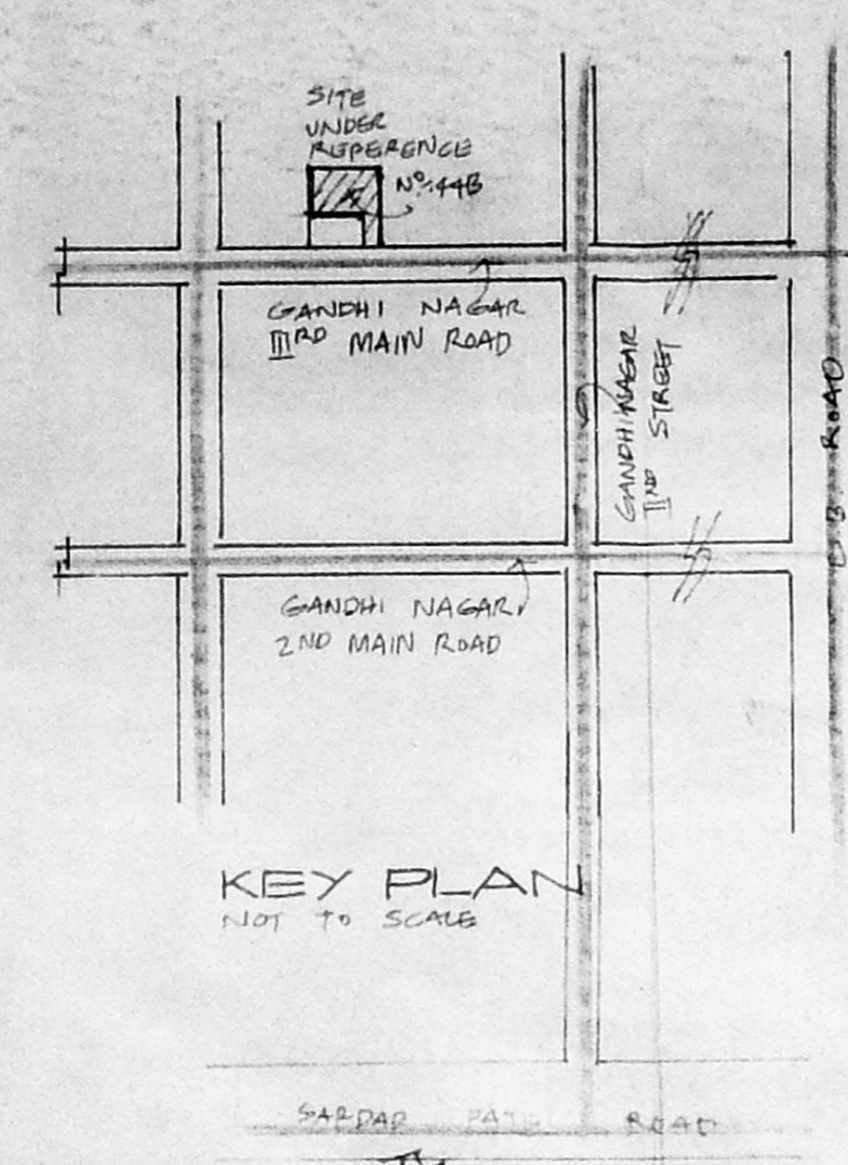

KEY PLAN  
NOT TO SCALE

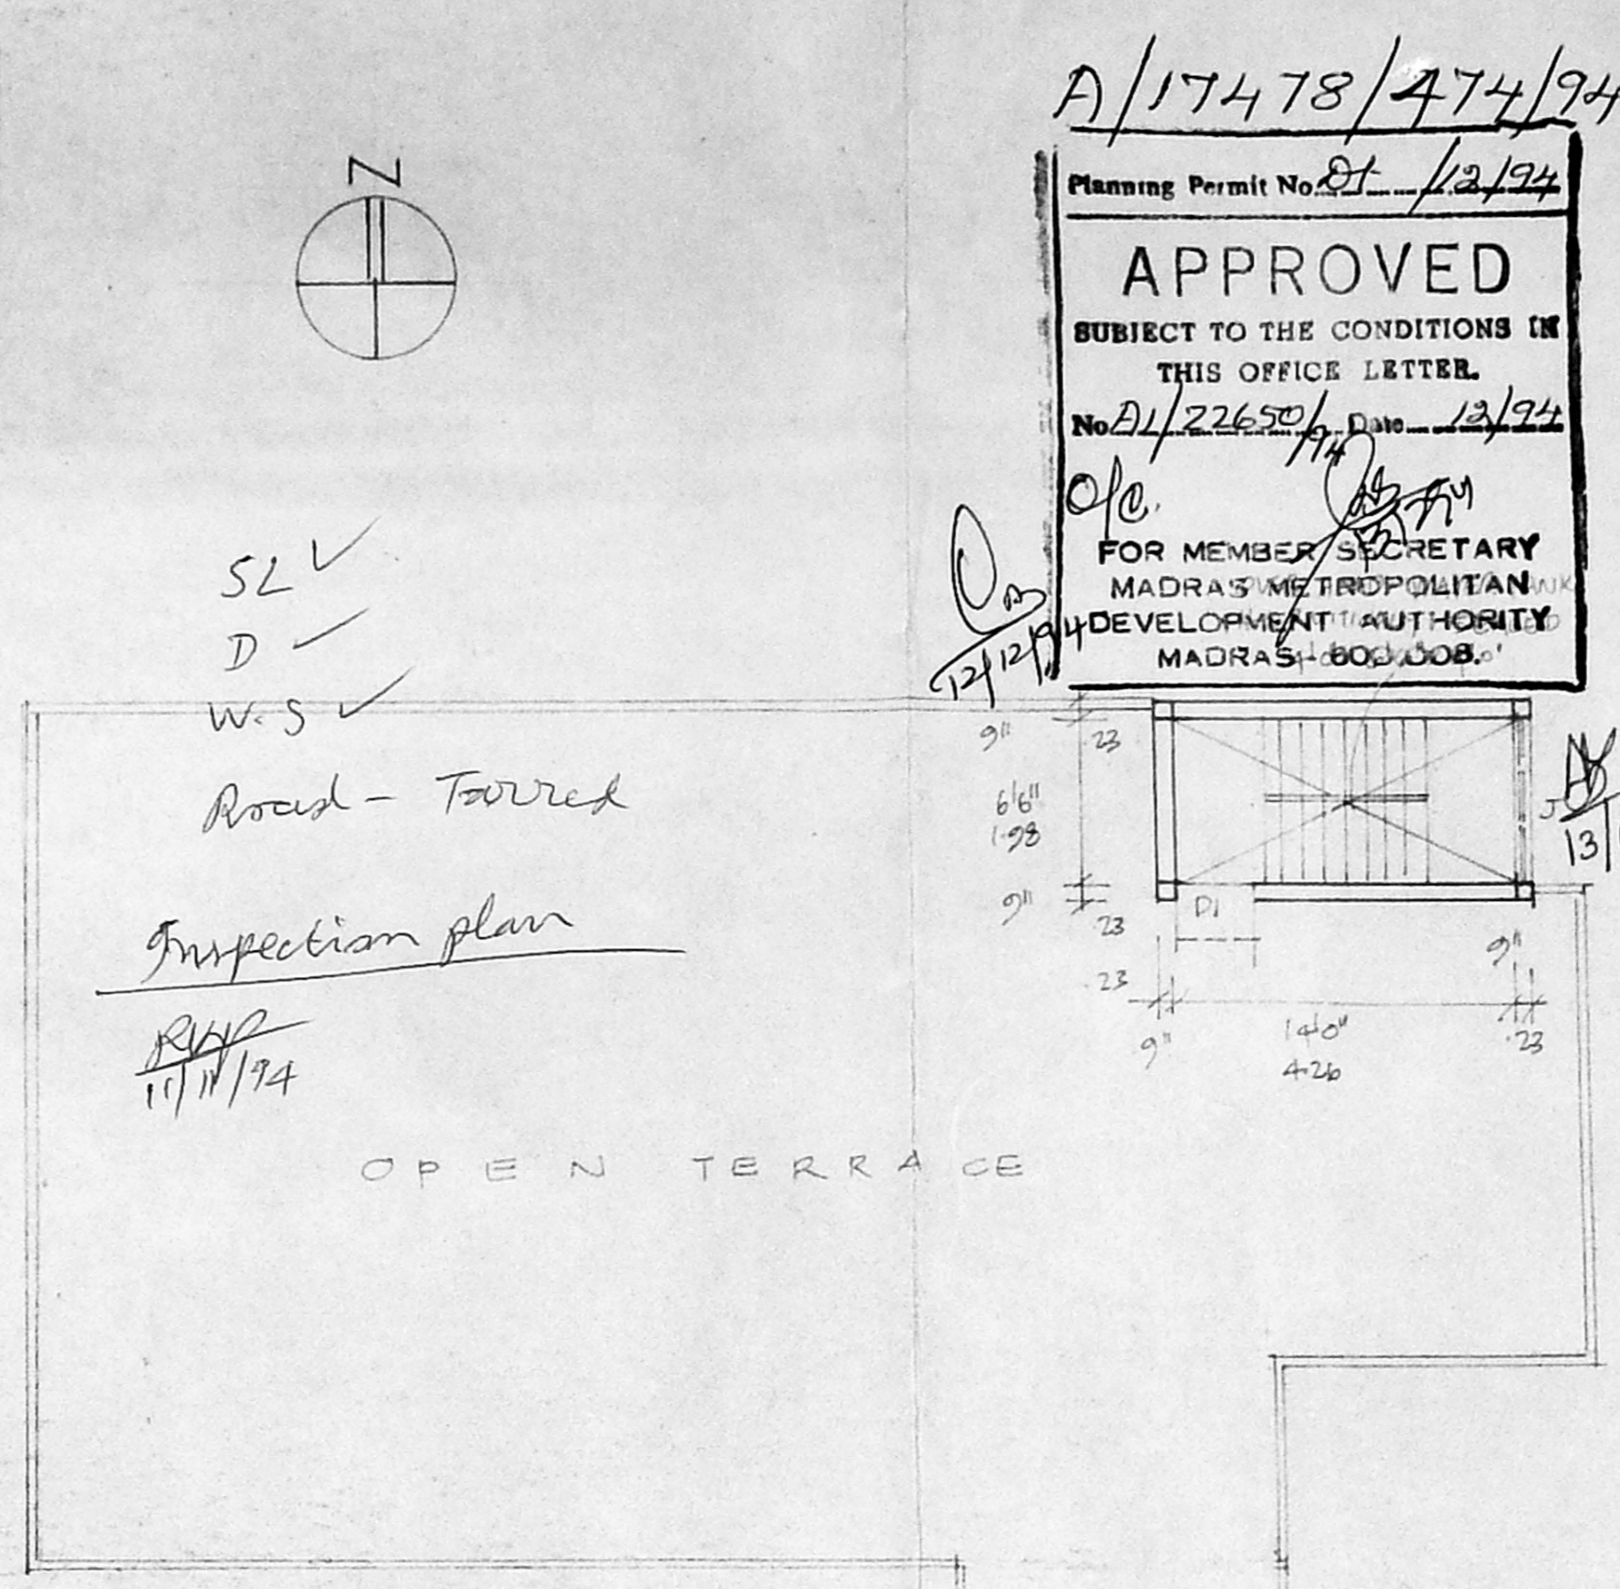


TERRACE PLAN

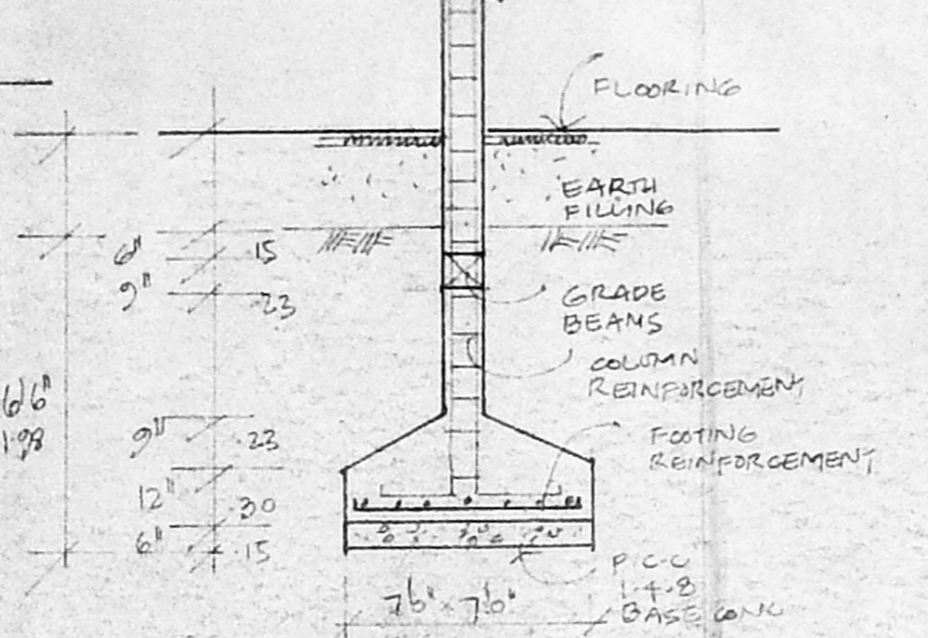


SECTION OF COLUMNS

A/17478/474/94  
 Planning Permit No. 21/12/94  
**APPROVED**  
 SUBJECT TO THE CONDITIONS IN THIS OFFICE LETTER.  
 No. 21/22650/94, Dtd. 13/12/94  
 FOR MEMBER/SECRETARY  
 MADRAS METROPOLITAN  
 DEVELOPMENT AUTHORITY  
 MADRAS-600 008.

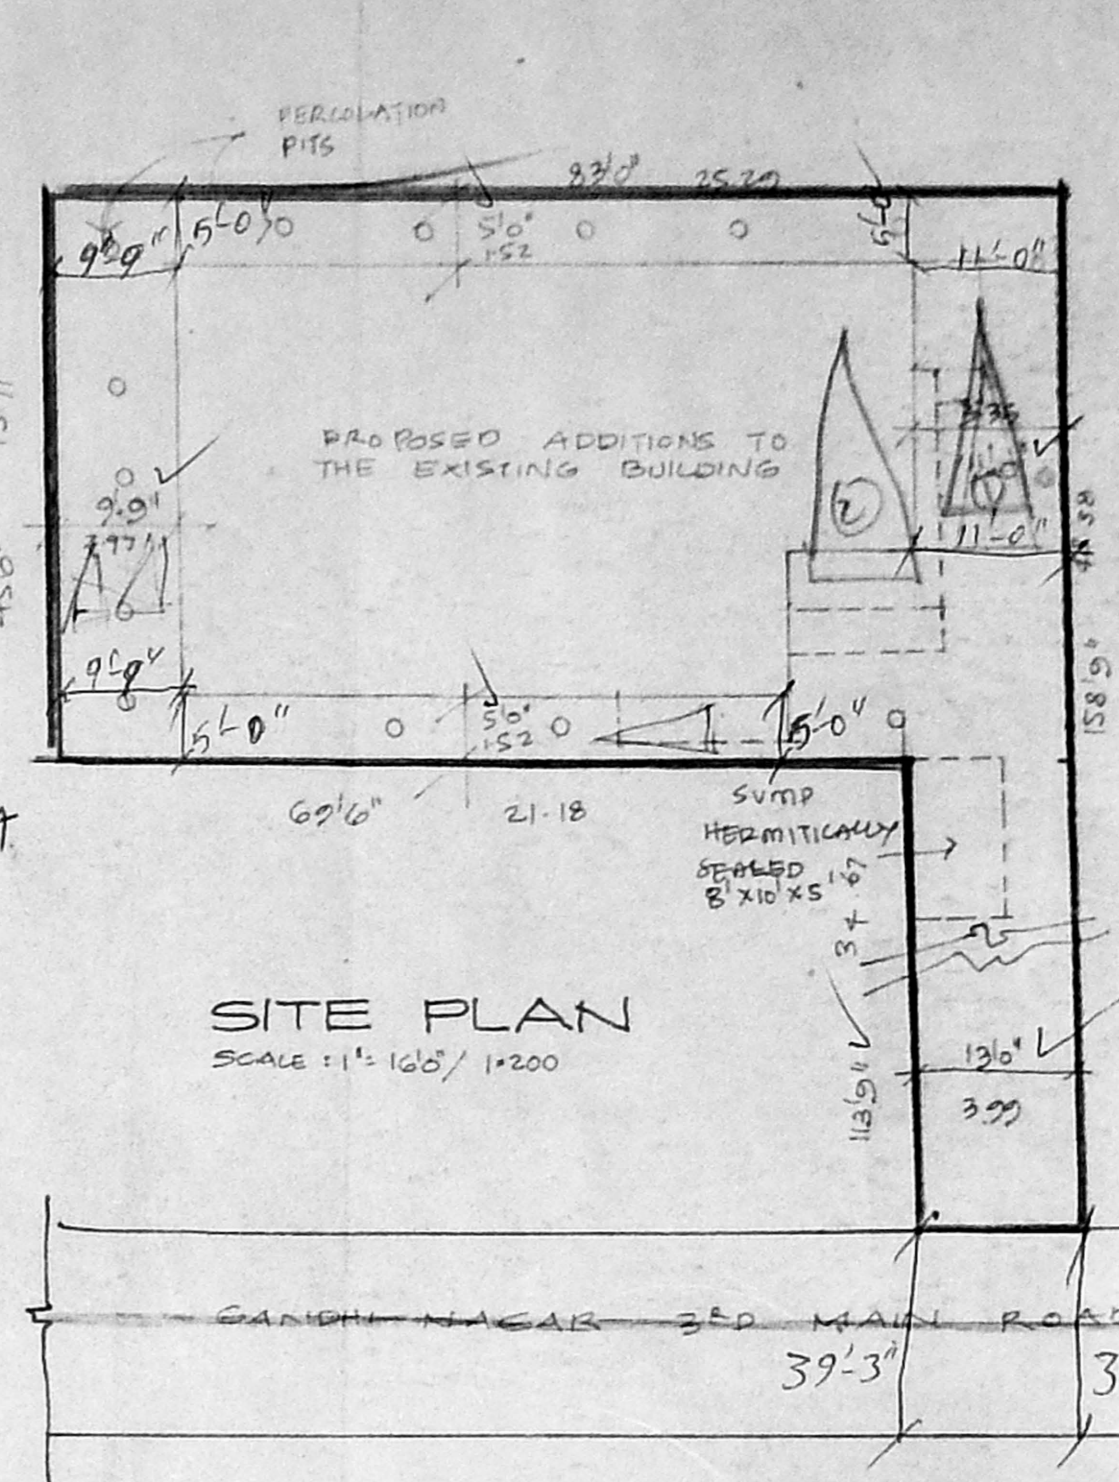

SITE PLAN  
SCALE: 1" = 100' / 1:200

Scouting plan  
 A/22650/94  
 14/11/94

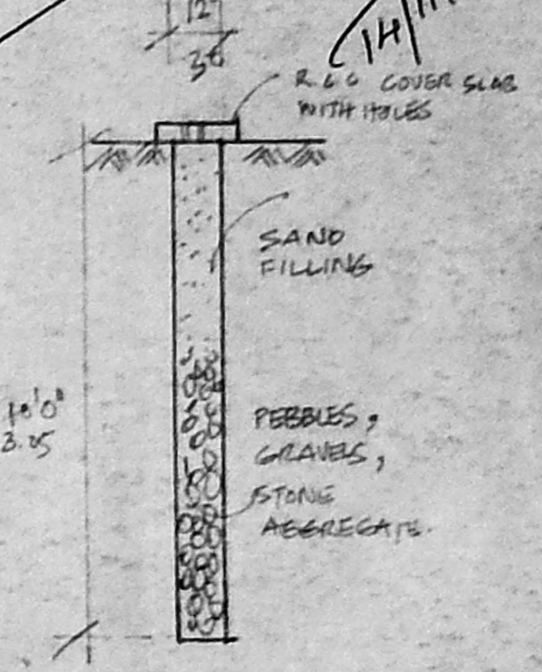

DETAILS OF PERCOLATION PITS

PLAN SHOWING THE PROPOSED ADDITIONS TO THE EXISTING BUILDING AT NO. 44B GANDHI NAGAR III<sup>RD</sup> MAIN ROAD ADAYAR (T.S NO. 26 OF BLOCK NO. 3) MADRAS.


SCALE: 1" = 100' / 1" = 80'

JOINERIES		AREA STATEMENT	
FD	FRENCH DOOR	7'0" x 7'0"	2.14 x 2.14
D	DOOR	3'6" x 7'0"	1.85 x 2.74
D1	DOOR	3'0" x 7'0"	0.90 x 2.74
D2	DOOR	2'6" x 7'0"	0.75 x 2.74
FW	RENCH WINDOW	7'0" x 7'0"	2.14 x 2.14
W1	WINDOW	6'0" x 4'6"	1.82 x 1.38
W2	WINDOW	4'0" x 4'6"	1.22 x 1.38
W3	WINDOW	3'6" x 4'6"	1.05 x 1.38
J	JALLI	6'0" x 4'6"	1.58 x 1.38
V	VENTILATOR	2'6" x 2'0"	0.75 x 0.60


TOTAL PLOT AREA:  
 EXISTING GROUND FLOOR AREA:  
 " F.F. AREA:  
 PROPOSED S.P. AREA:

COLOUR INDEX


- PROPOSED: [Symbol]
- ROAD: [Symbol]
- BOUNDARIES: [Symbol]
- EXISTING: [Symbol]

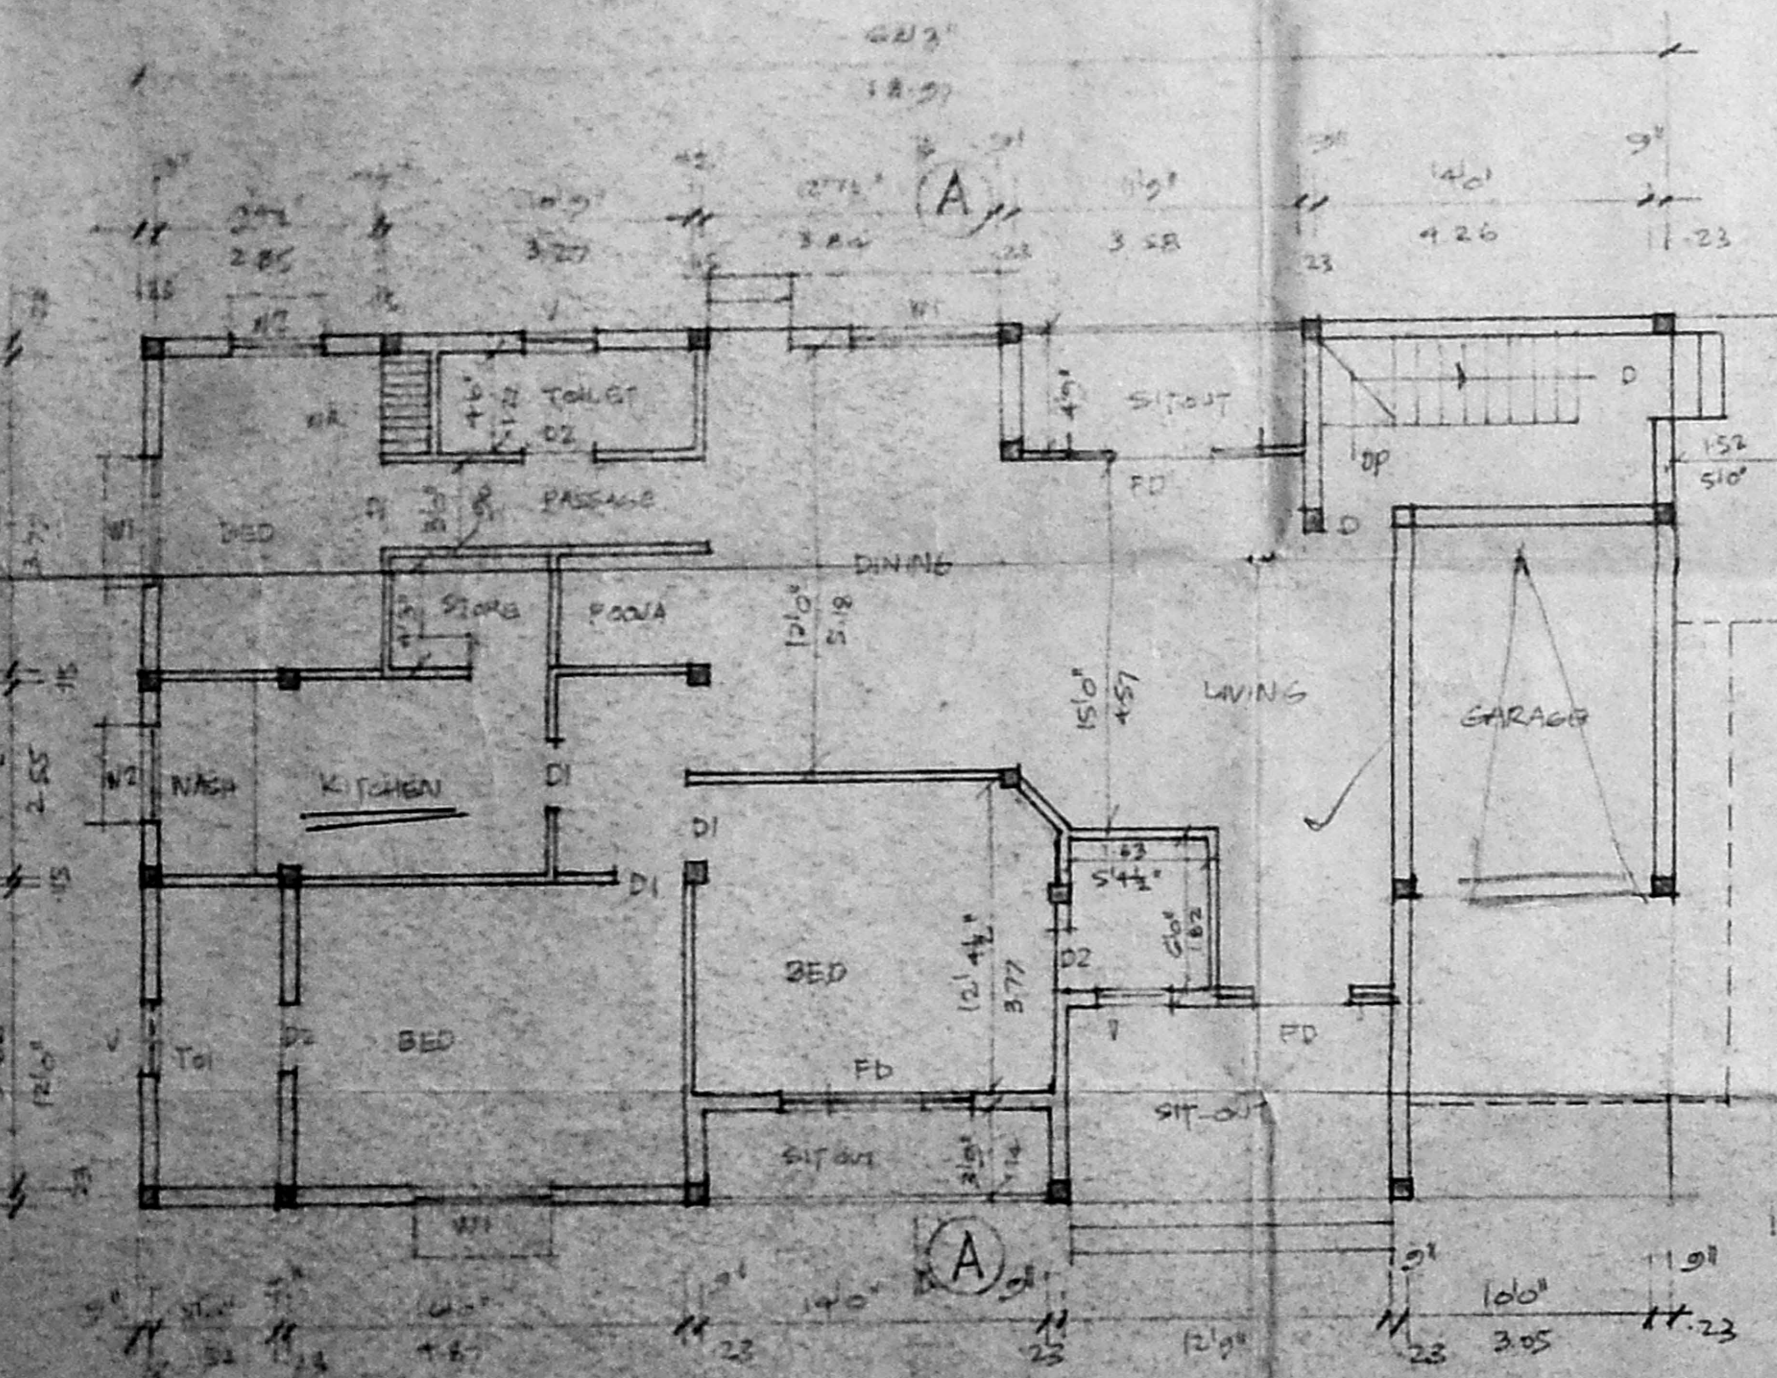

GROUND FLOOR PLAN

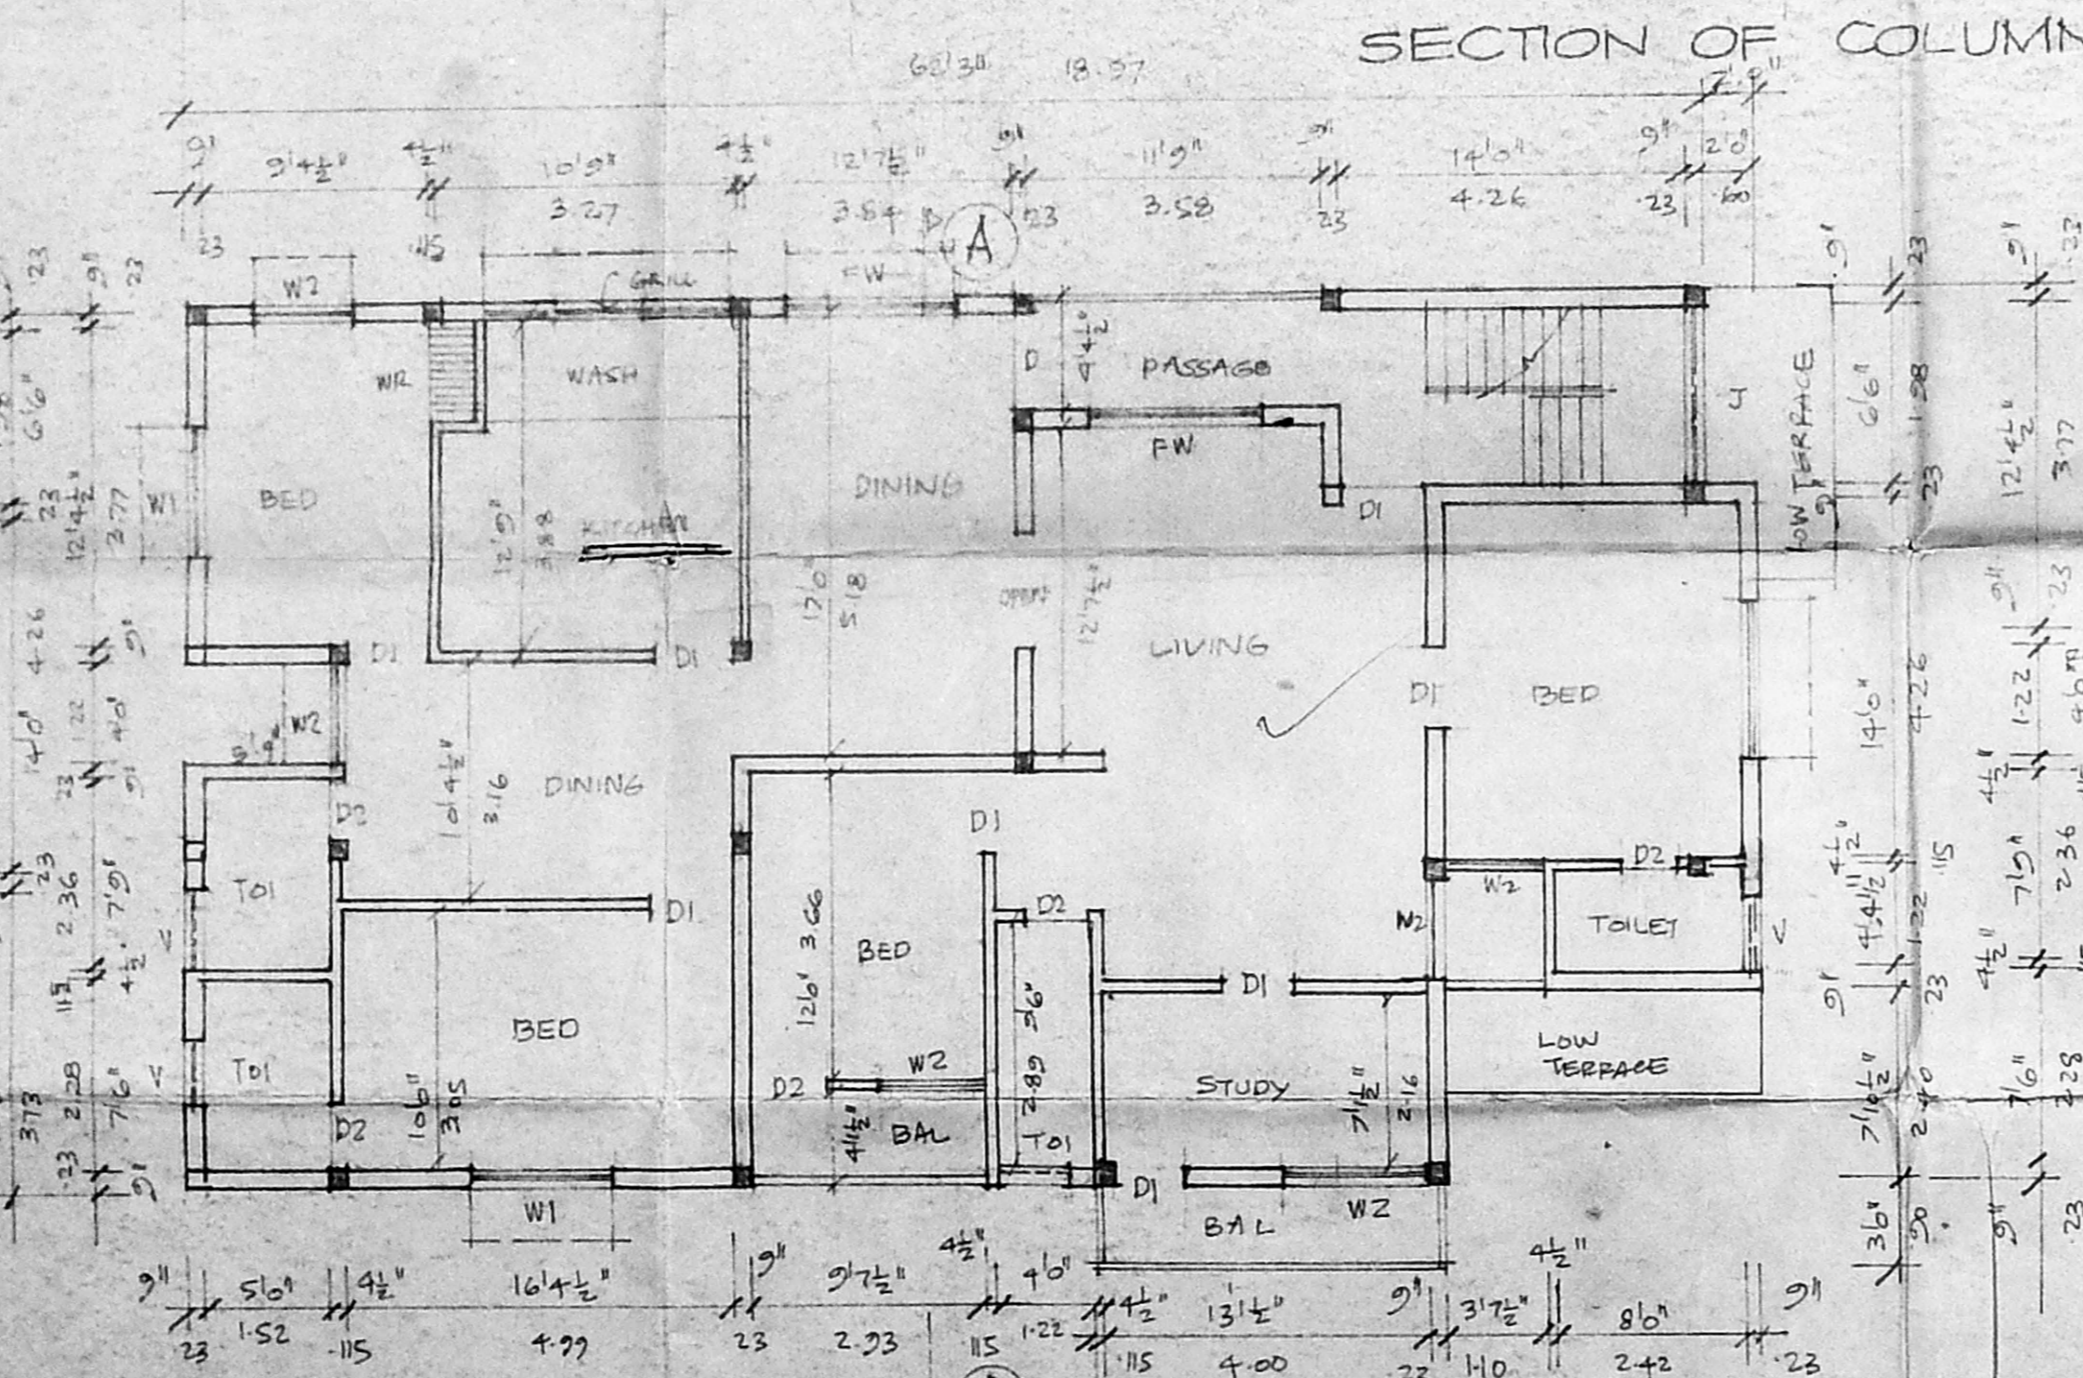

FIRST FLOOR PLAN

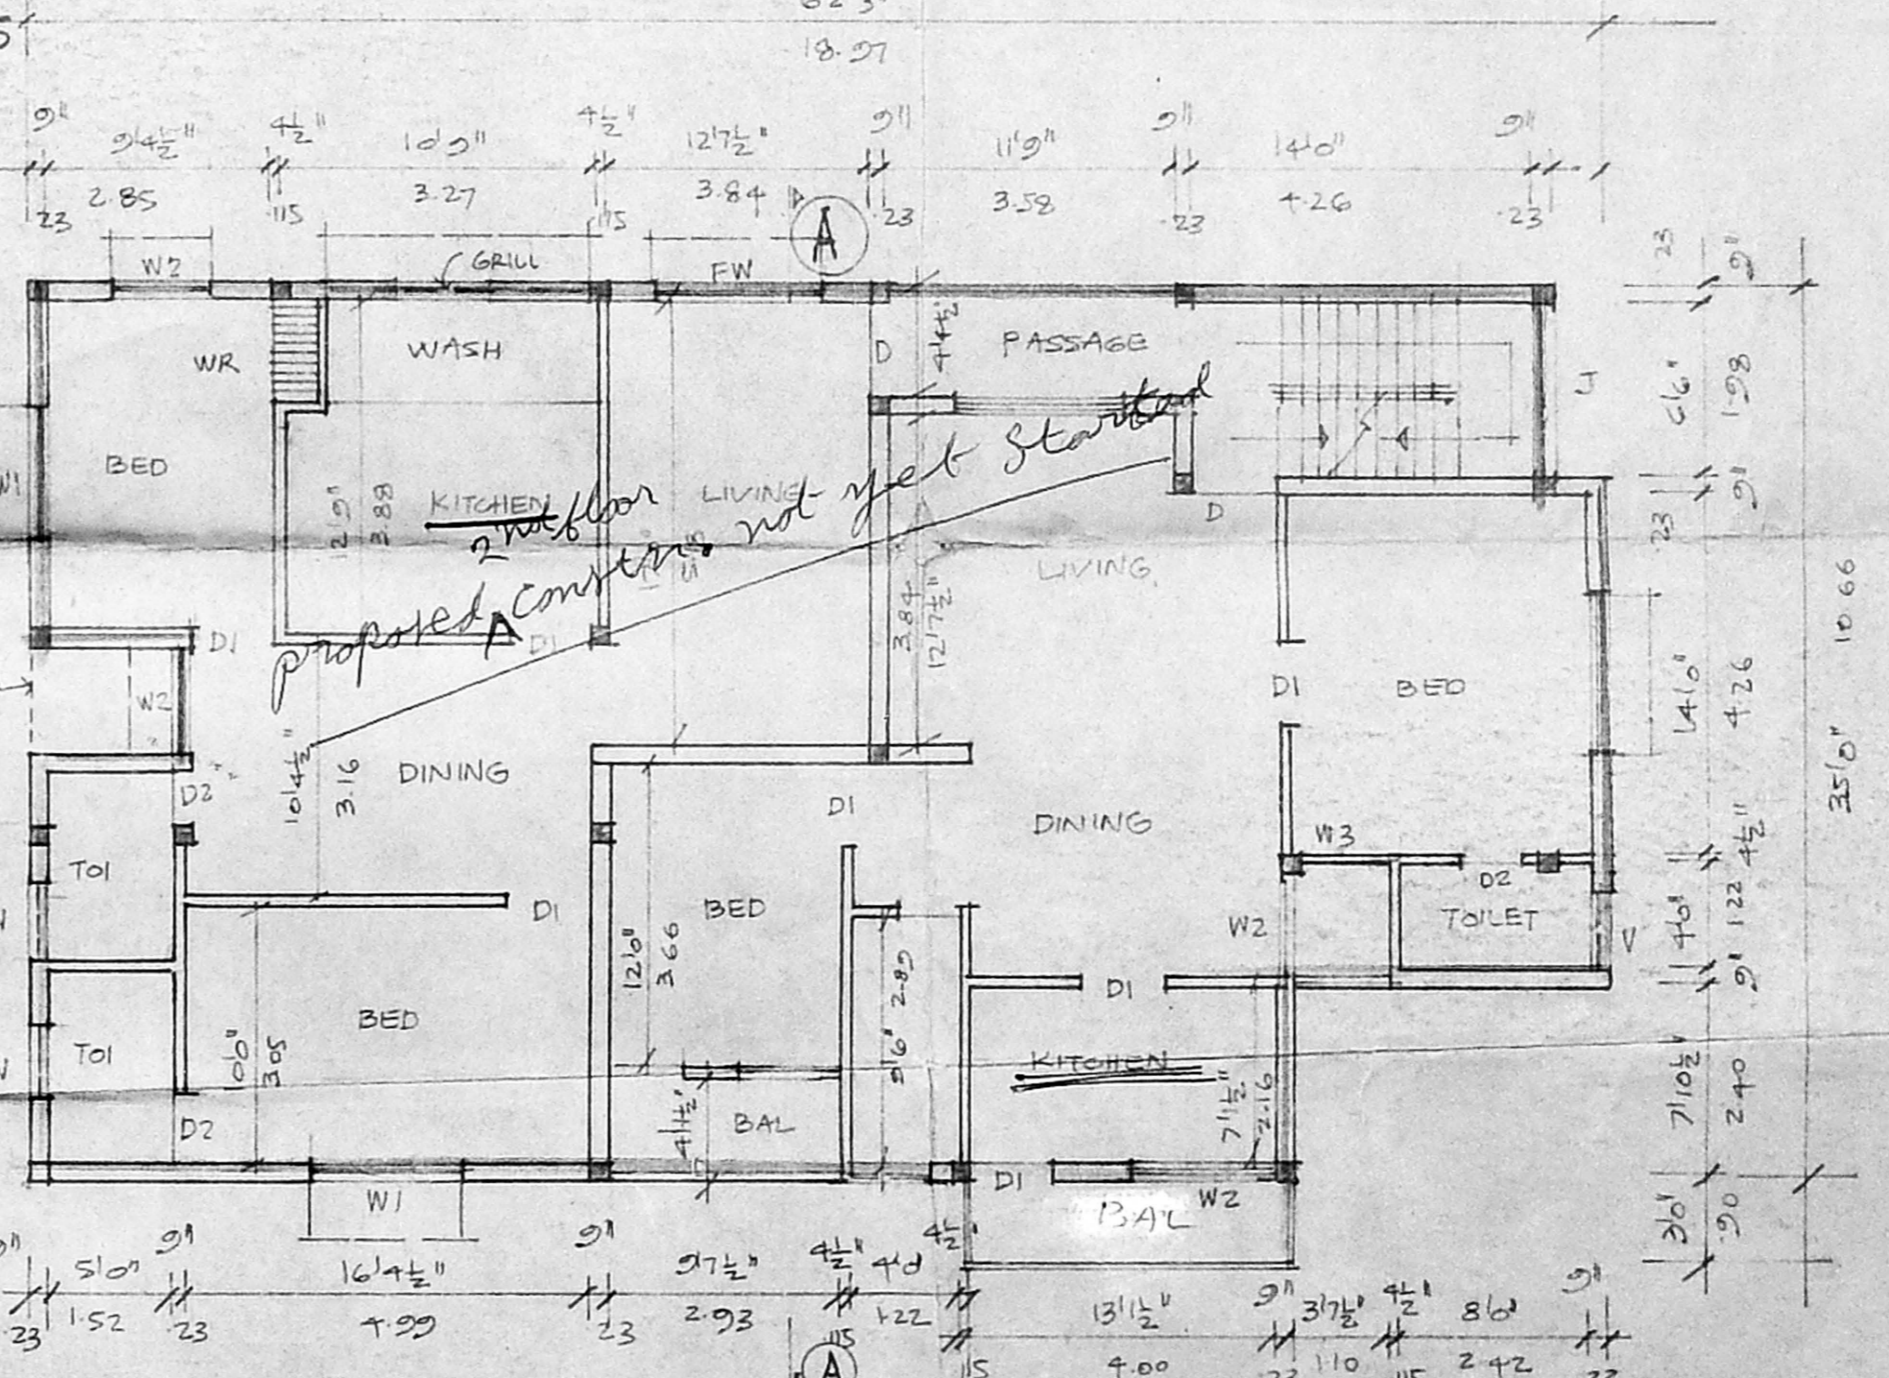

SECOND FLOOR PLAN

OWNERS:  
 K.R. JANAKIRAMAN, B.E.M.E. & Valuer  
 Consultant Engineer, Planner & Valuer  
 Licensed Surveyor (No. 515) Plumbin. Lic. Engr.  
 No. 68 & 78 Class-4, Corporation Road, Madras-600 008  
 Metro Water Authority  
 LICENSING AUTHORITY