


PLAN SHOWING THE PROPOSED ADDITIONS AT PLOT NO M 1/1 (OLD R 11/1) T.N.H. BOARD ROW TYPE HOUSE BESANT NAGAR MS. S.NE 171 PART THIRUVANMIYUR DU. NO. 155. SCALE 1" = 8'-0"

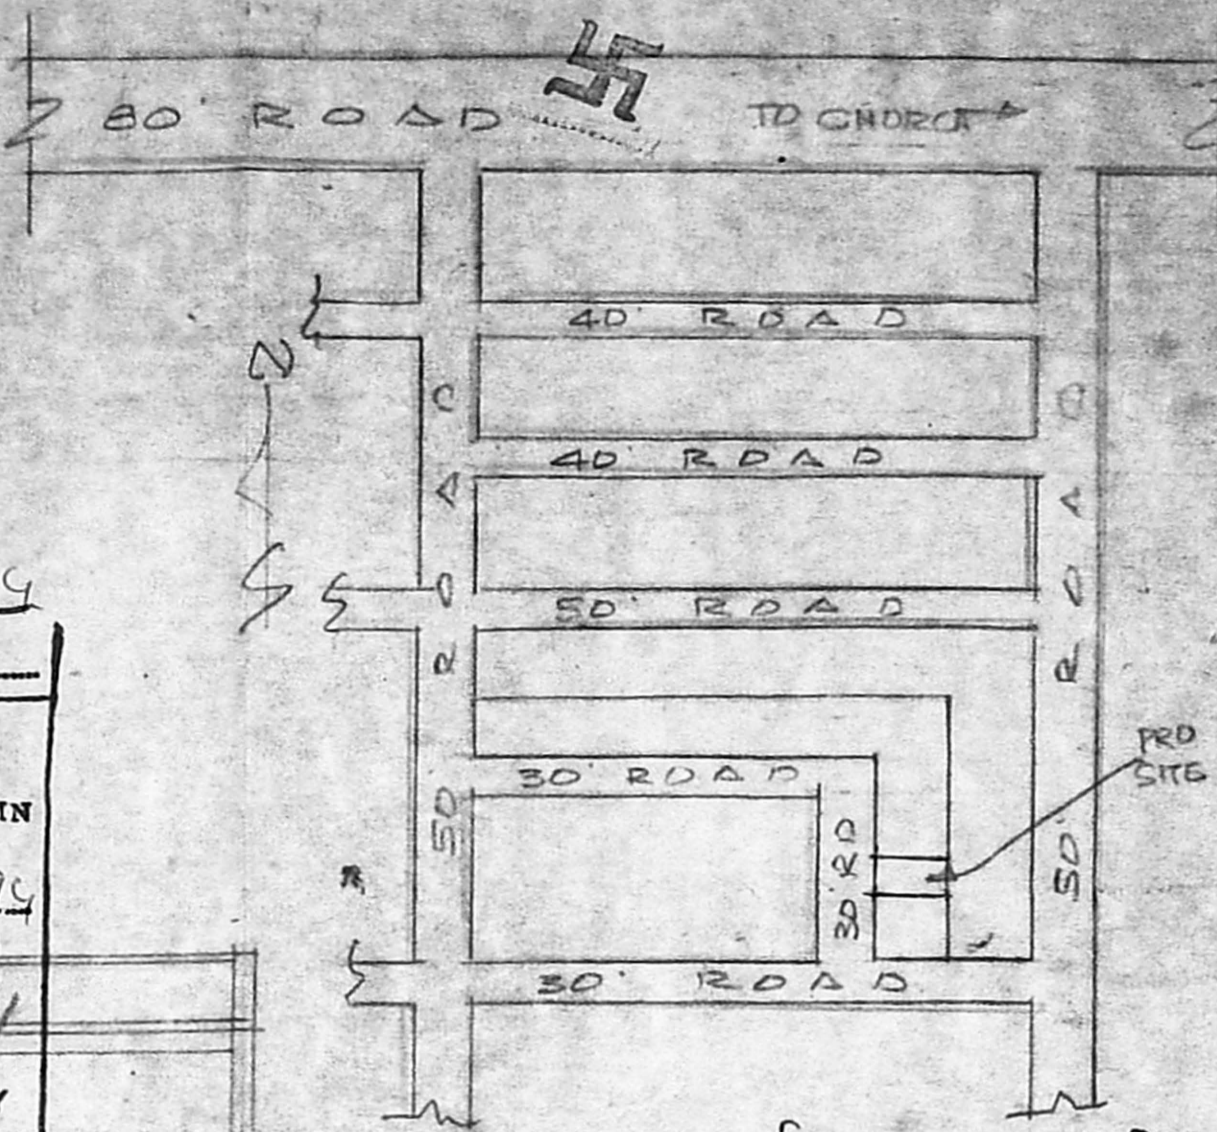


KEY PLAN [NOT TO SCALE]


I HAVE NO OBJECTION IN ABUTTING MY PREMISES AS SHOWN IN THIS PROPOSAL.

(Signature)
 (S. KALIAPEEMAL)
 R1/2 T.N.H. BOARD ROW TYPE
 YAIGAI ST. BESANT NAGAR
 MADRAS - 600 030

A/17508/504/94
 Planning Permit No. _____
APPROVED
 SUBJECT TO THE CONDITIONS IN THIS OFFICE LETTER.
 No. A/122979/96 Date: 12-90
 FOR MEMBER SECRETARY
 MADRAS METROPOLITAN
 DEVELOPMENT AUTHORITY
 MADRAS - 600 008.

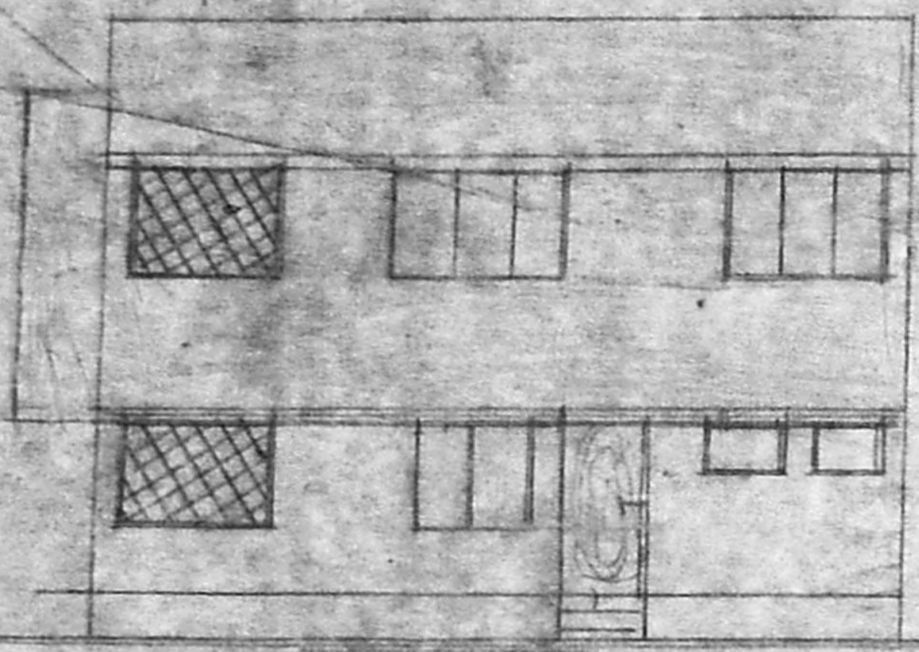

FRONT ELEVATION


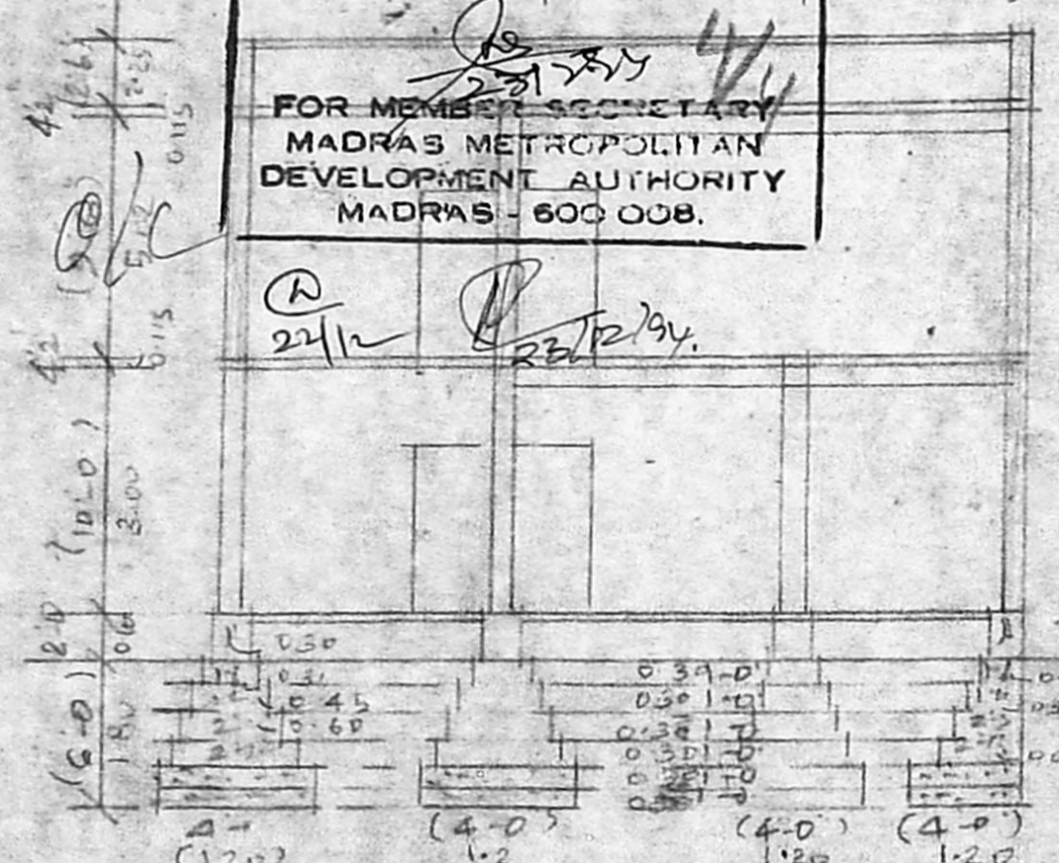


SECTION ON AB


SPECIFICATION:
 Broken stone jelly concrete in cm 1:4:8 for foundation. stock brick work in cm 1:6 for foundation and superstructure. r.c.c. column, beam, lintel, roof slab etc in cc 1:2:4 with centering and reinforcement. plastering with cm 1:4 12mm brick. colour washing two coats over a coat of white wash. painting two coats over a coat of primer. weathering course with flat tiles. mosaic flooring with colour tiles.

JOINERY:
 D FLUSH DOOR 4'-0" x 7'-0" (1.22 x 2.12)
 D1 - DO - 3'-0" x 7'-0" (0.91 x 2.12)
 D2 - DO - 2'-6" x 6'-0" (0.75 x 1.82)
 W GLASS WINDOW 6'-0" x 5'-0" (1.82 x 1.52)
 W1 - DO - 5'-0" x 5'-0" (1.52 x 1.52)
 W2 - DO - 4'-0" x 5'-0" (1.22 x 1.52)
 V VENTILATOR 3'-0" x 2'-6" (0.91 x 0.75)
 GW GRILL WORK 5'-0" x 5'-0" (1.52 x 1.52)

ALL MEASUREMENTS IN BRACKETS ARE IN FEET
REFERENCE:
 EX. WORK
 PRD. WORK
 TO BE REMOVED
 ROAD BOUNDARY

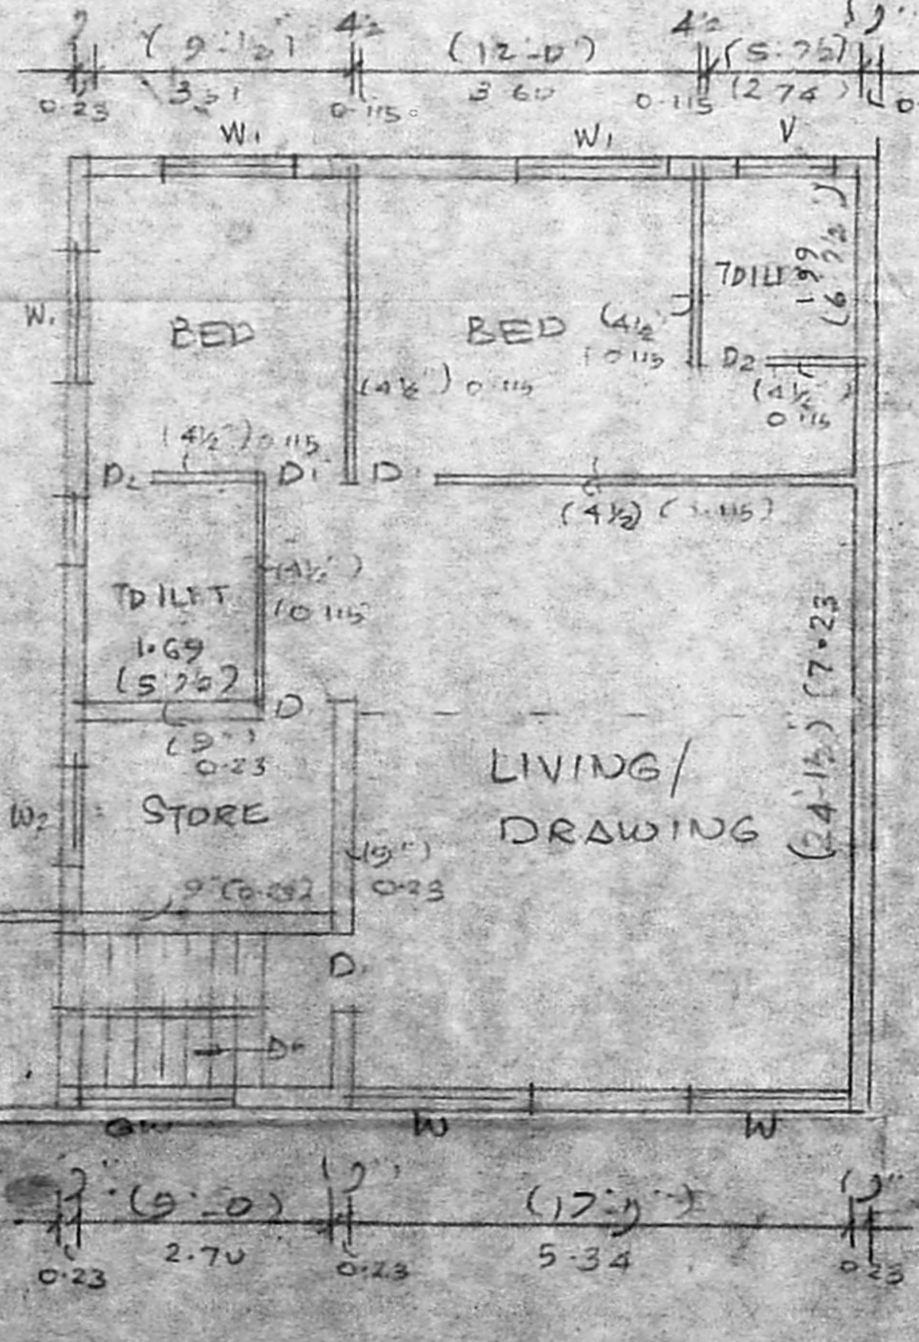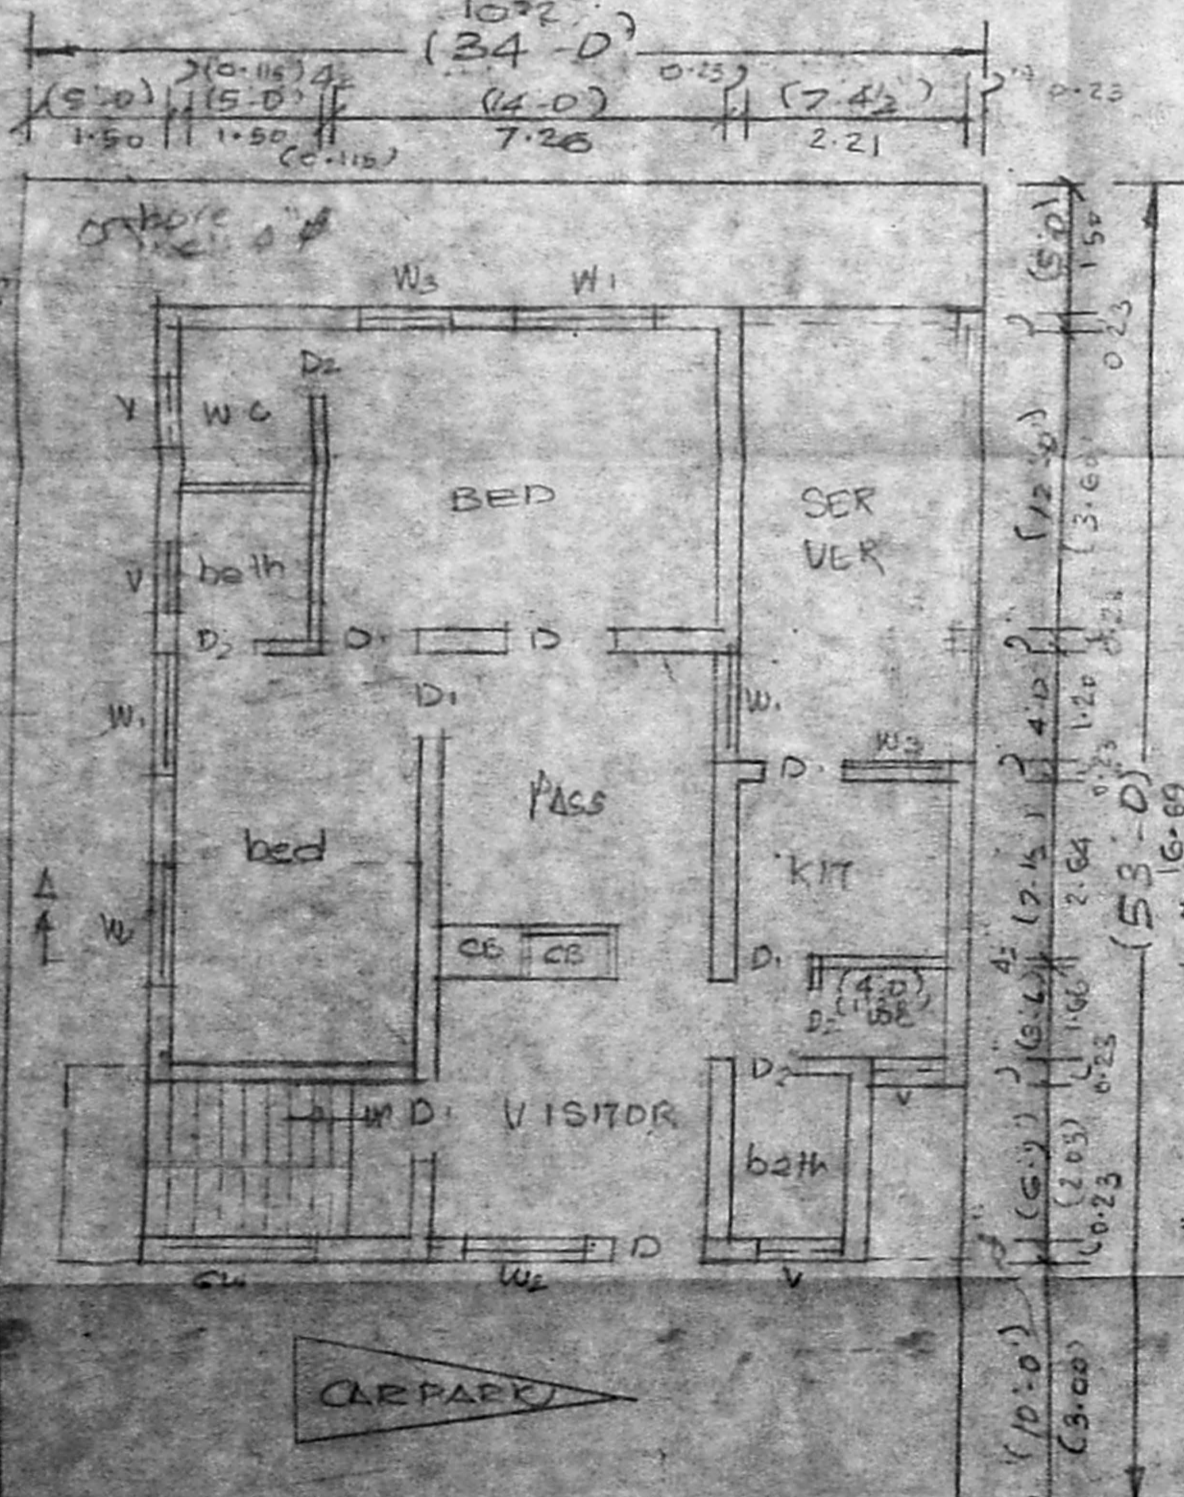

FIRST FLOOR

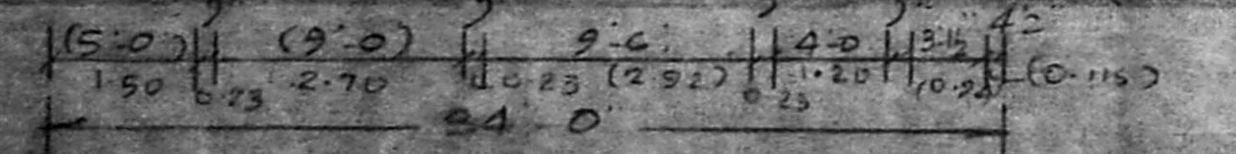

EXISTING 30'-0" ROAD

GROUND FLOOR/SITE PLAN

(Signature)
 K. PACHAYAPPAN
 C-11, W-341,
 60A, SWANIKUL STREET
 KODAMBAKAM, MADRAS - 24
 LICENSED SURVEYOR

(Signature)
 D. M. N. E. R.