


SCHEDULE OF JOINERY


D	PANELLED DOOR	3'-6"	7'-0"	(107 x 213)
D <sub>1</sub>	DO-	3'-0"	7'-0"	(91 x 213)
D <sub>2</sub>	DO-	2'-6"	7'-0"	(76 x 213)
W	GLAZED WINDOW	5'-0"	4'-6"	(152 x 137)
W <sub>1</sub>	DO-	4'-0"	4'-6"	(122 x 137)
W <sub>2</sub>	DO-	3'-0"	4'-6"	(91 x 137)
W <sub>3</sub>	DO-	2'-6"	4'-6"	(76 x 137)
W <sub>4</sub>	DO-	4'-0"	3'-0"	(122 x 91)
V	VENTILATOR	3'-0"	2'-0"	(91 x 61)

*Securing Plan  
A/23242/94*

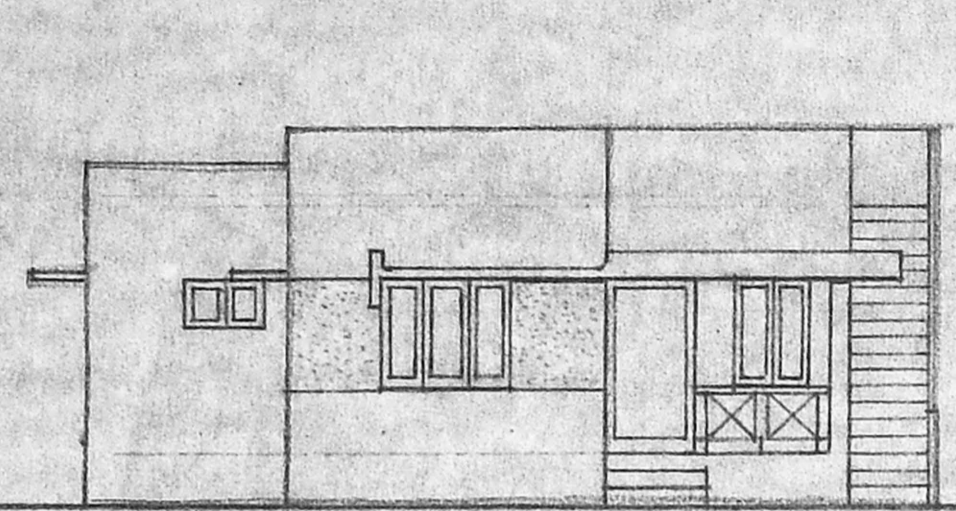


FRONT ELEVATION A/17579/59/95

WEATHERING COURSE  
R.C. SLAB 4 1/2" (12) TH. 1:2:4

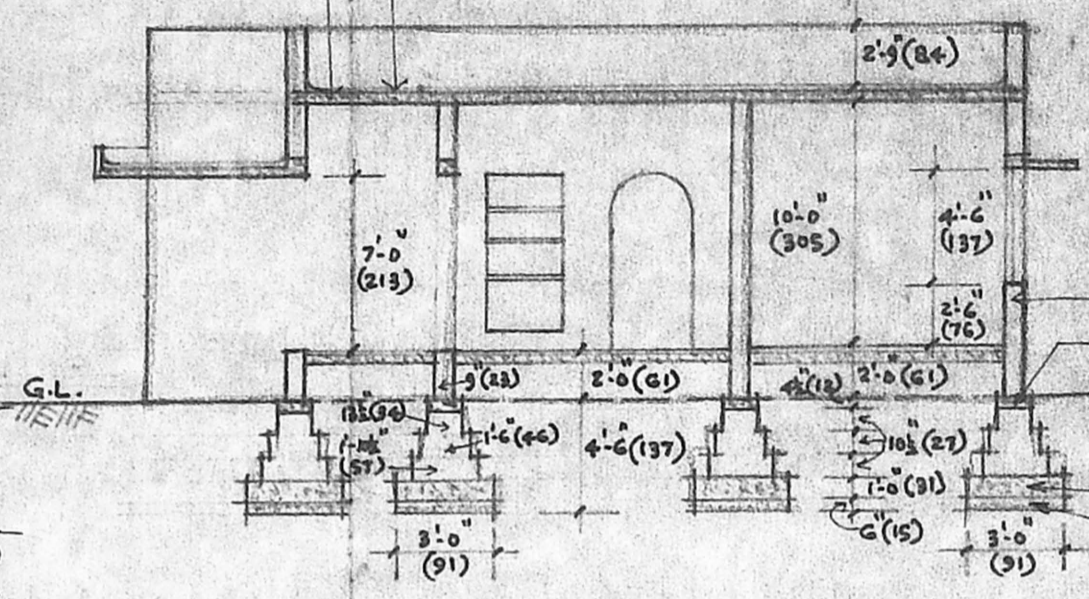


SECTION A-A

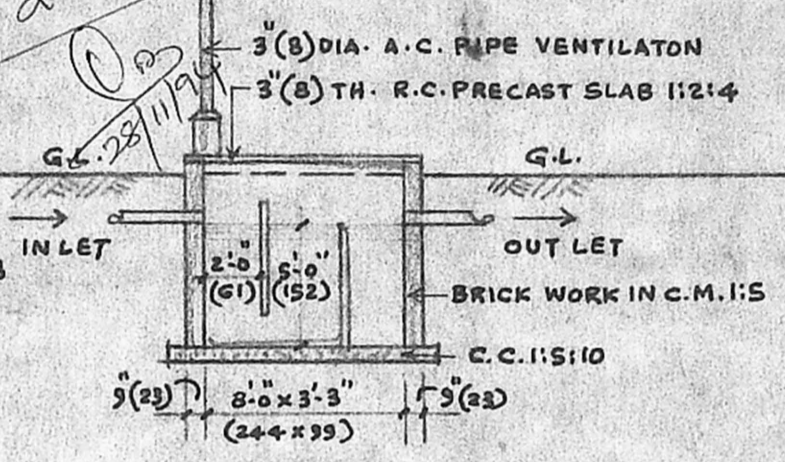



SEPTIC TANK DETAIL

Planning Permit No. *21/2/95*  
**APPROVED**  
SUBJECT TO THE CONDITIONS IN THIS OFFICE LETTER.  
No. *D/23242/94* Date *12/95*  
etc.  
FOR MEMBER SECRETARY  
MADRAS METROPOLITAN  
DEVELOPMENT AUTHORITY  
MADRAS - 600 008.


SITE PLAN  
SCALE 1" = 16'-0" (1:200)

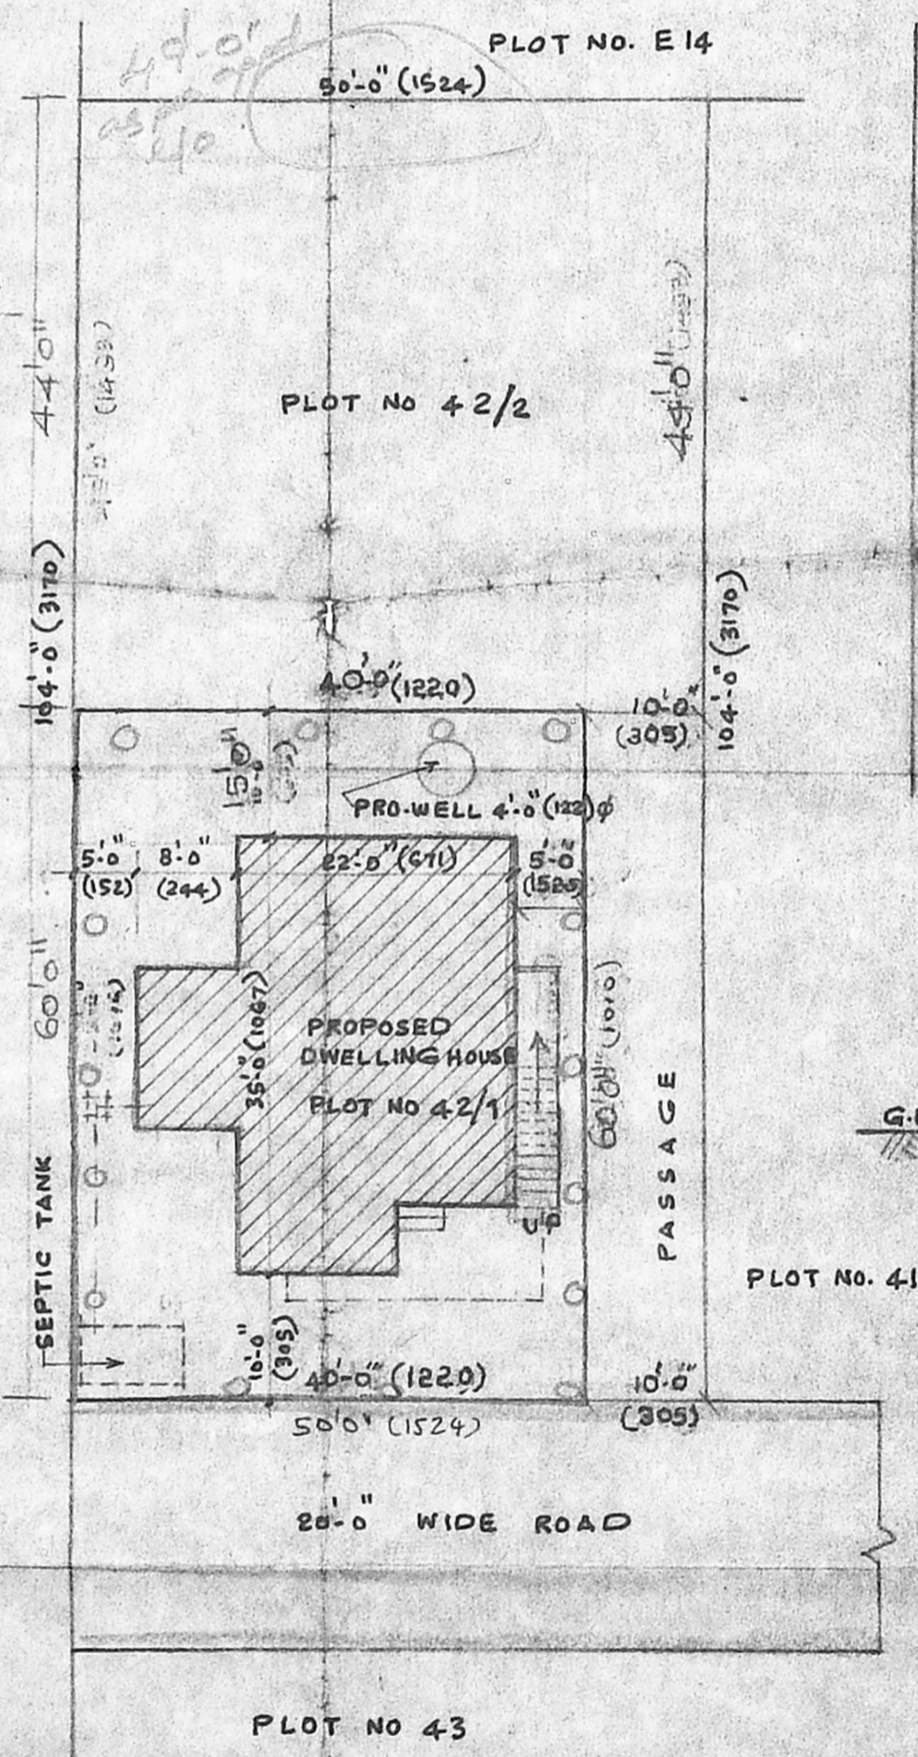

KEY PLAN  
NOT TO SCALE

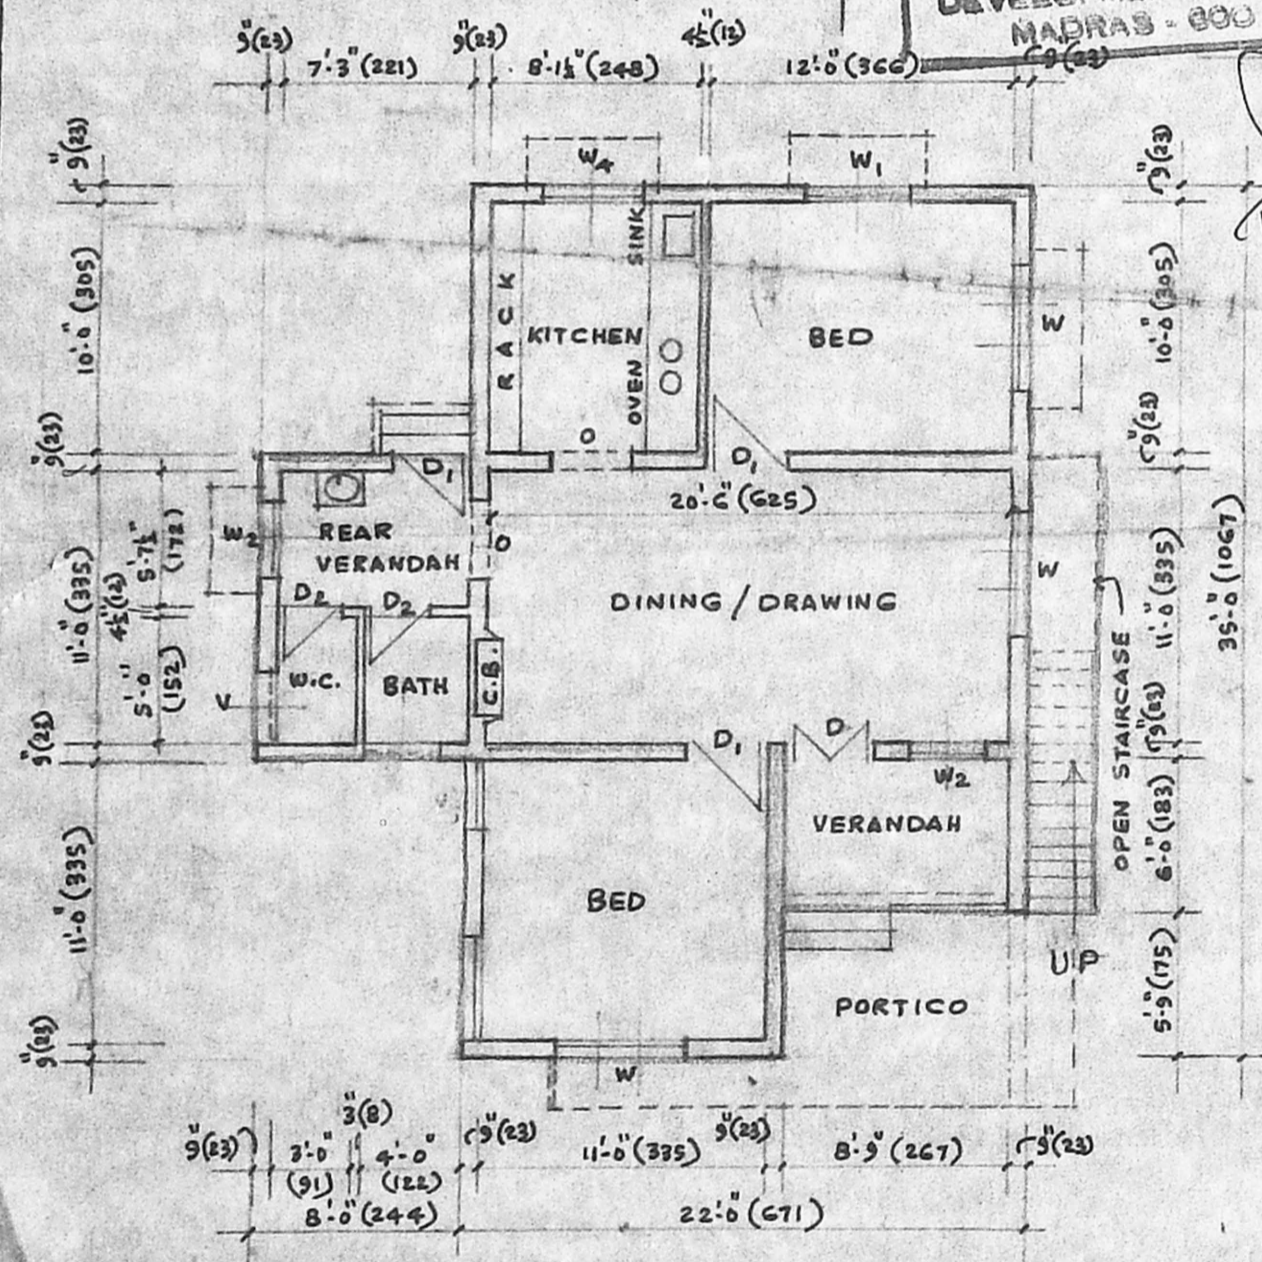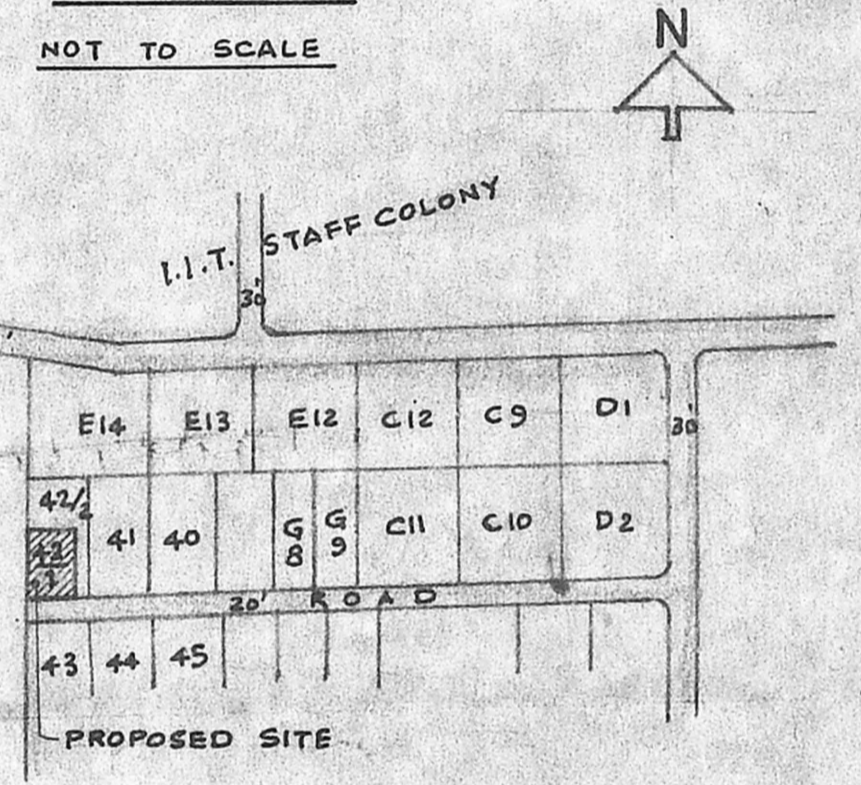

GROUND PLAN

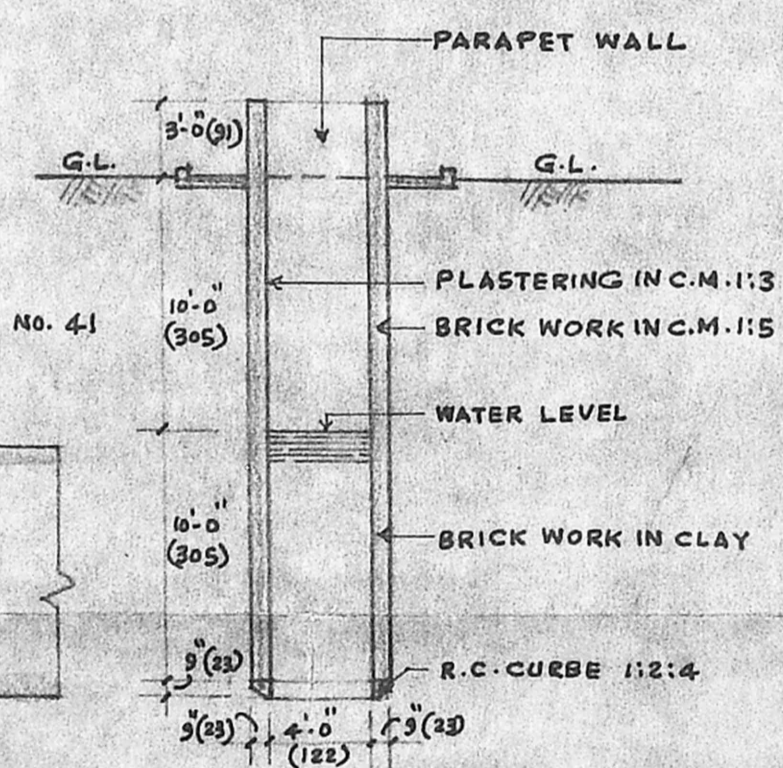

CROSS SECTION OF WELL 4'-0" (122) DIA.

NOTE :-  
[Symbol] PROPOSED WORK.  
[Symbol] ROAD PORTION.  
[Symbol] SITE BOUNDARY.

PLOT AREA (42/1) - 2400 SQ. FT. (204.76 m<sup>2</sup>)  
PLINTH AREA OF BUILDING - 815 SQ. FT. (75.71 m<sup>2</sup>)  
PLOT COVERAGE - 34%  
F.S.I. - 0.37

PLAN OF PROPOSED DWELLING HOUSE IN PLOT No. 42/1, I.I.T. STAFF CO. OP. BUILDING SOCIETY, S.Nos. 575, 581, 582, 584, 585, 556, 572, 573, 558, 583, 609 & 634, PALLIKARANAI TOWN PANCHAYAT, PALLIKARANAI. D.T.P APPROVAL LAYOUT 38/68 AND No 16/71.

SCALE 1" = 8'-0" (1:100)

OWNER

*B. S. Srinivasan*  
Srinivasan D.C.E.  
Civil Engineering Contractor  
Office: 15, Rameshwaram Rd. (Upstairs)  
T. NAGAR, MADRAS-600 017.

LICENSED SURVEYOR