




A/207/34
 Schematic plan
 1/1- N

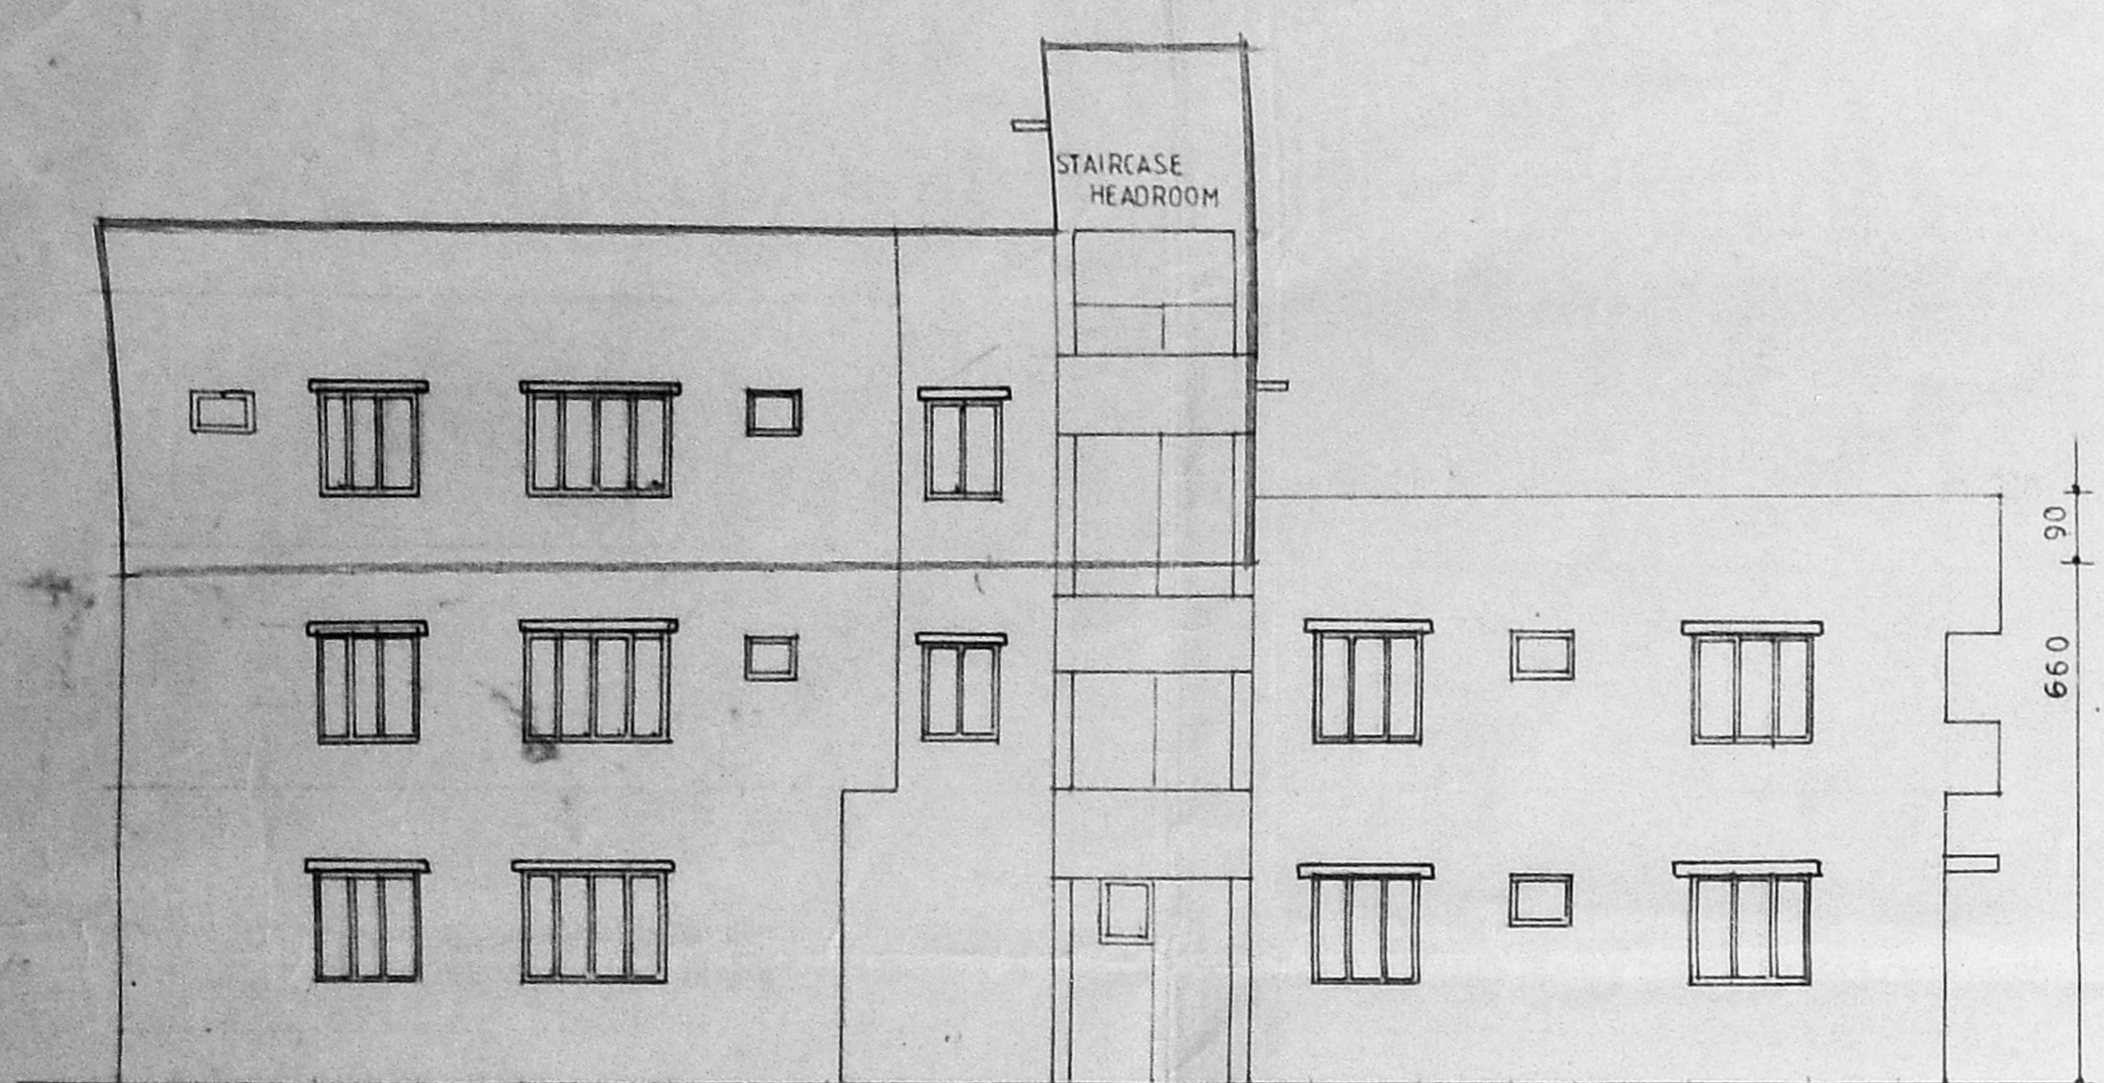


ELEVATION

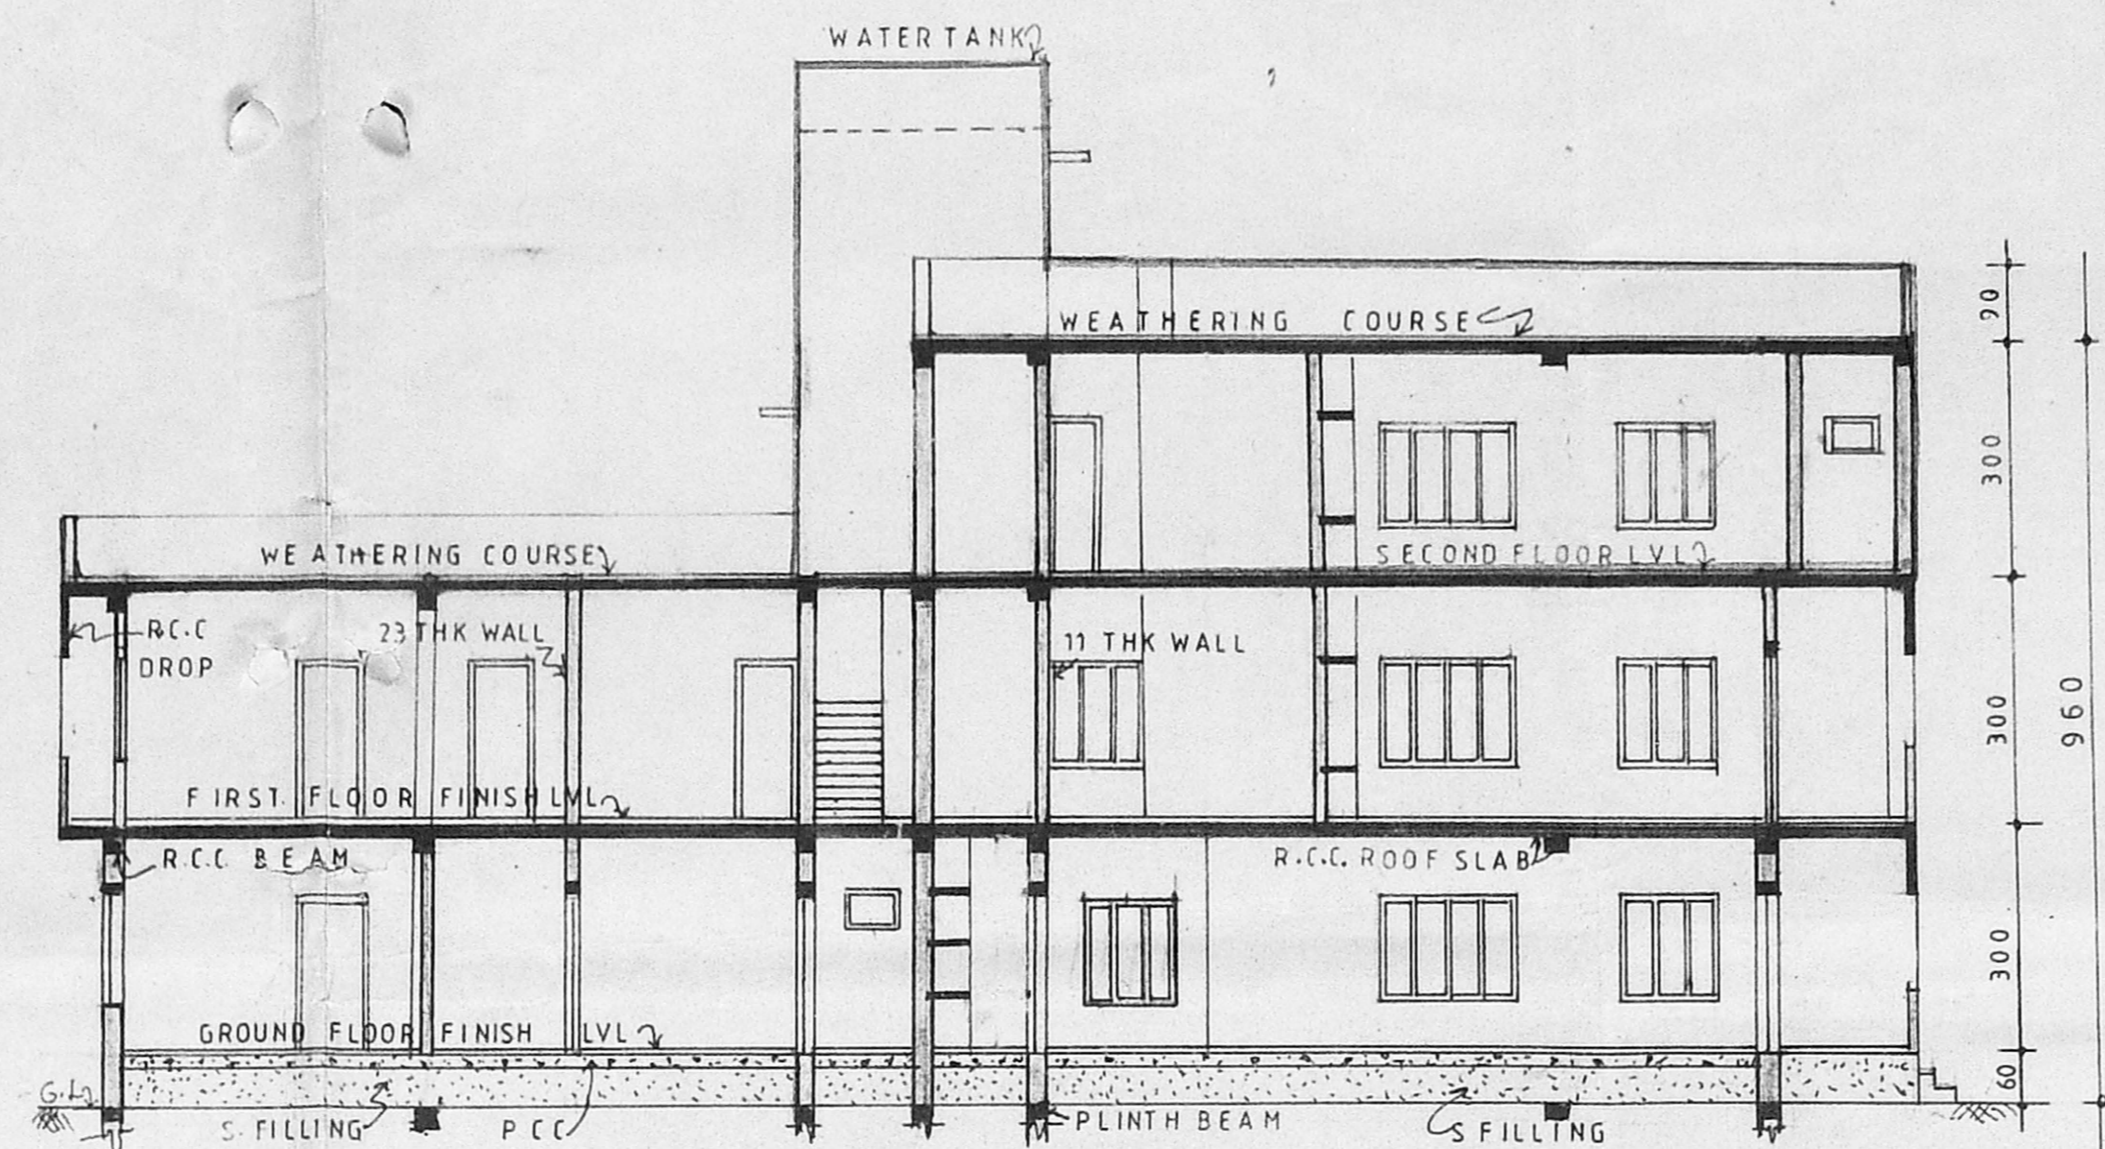


SECTION A-A

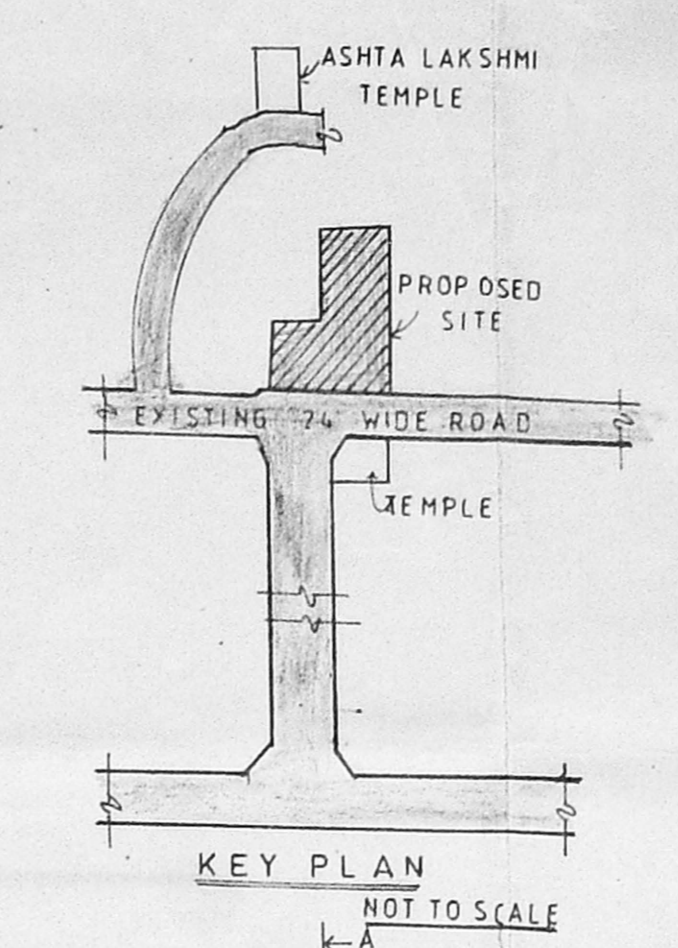

KEY PLAN
NOT TO SCALE

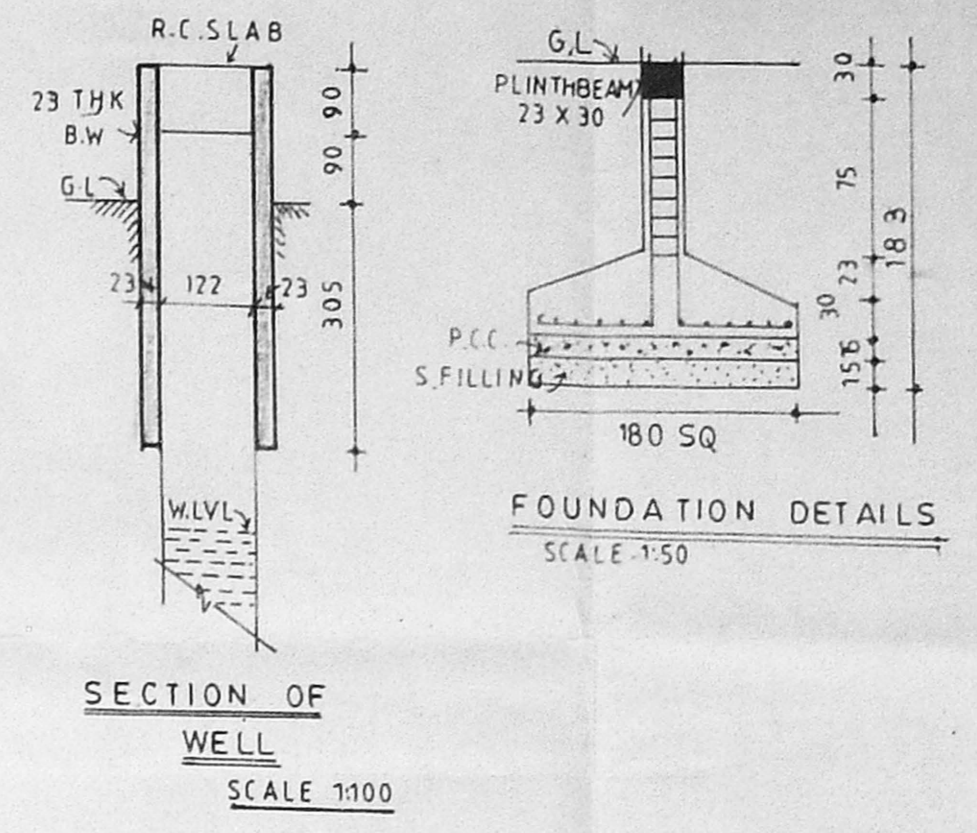

FOUNDATION DETAILS
SCALE 1:50

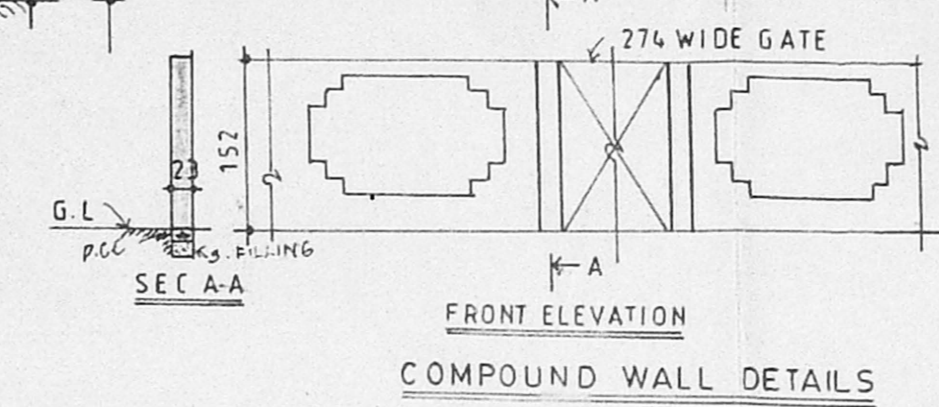

FRONT ELEVATION
COMPOUND WALL DETAILS

SCHEDULE OF JOINERY

Type	Description	Size
D	DOOR	106 X 198
D ₁	DO	91 X 198
D ₂	DO	76 X 198
W ₁	WINDOW	183 X 137
W ₂	DO	121 X 137
W ₃	DO	106 X 137
W ₄	DO	305 X 198
V	VENTILATOR	91 X 60
RS	ROOLING SHUTTER	305 X 240

AREA STATEMENT :

PLOT AREA :

ADDRESS: ADDITIONS AND ALTERNATIONS
 FOR THE Residence
 at Plot no.1, s.no.169/1B,
 Besent Nagar Extn,
 Phase-I, Madras.

OWNER

[Signature]

REFERENCE :

- PROPOSED - [Pattern]
- ROAD - [Pattern]
- BOUNDARY - [Pattern]
- EXISTING - [Pattern]


NOTE :

- ALL SPECIFICATIONS AS PER NBC.
- ALL DIMENSIONS ARE IN C. METRE


DATE :

SCALE : 1:100


ARCHITECTS :

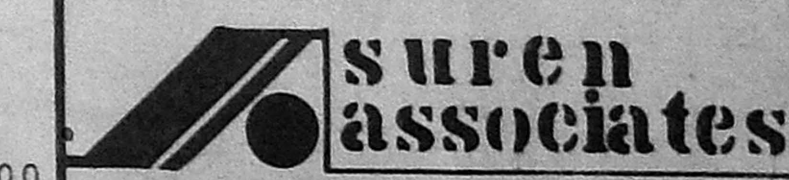


M. M. SURENDRAN, MARCH (I) TRIPUNICHA,
 57, SOUTH USMAN ROAD,
 T-NAGAR, MADRAS - 17.

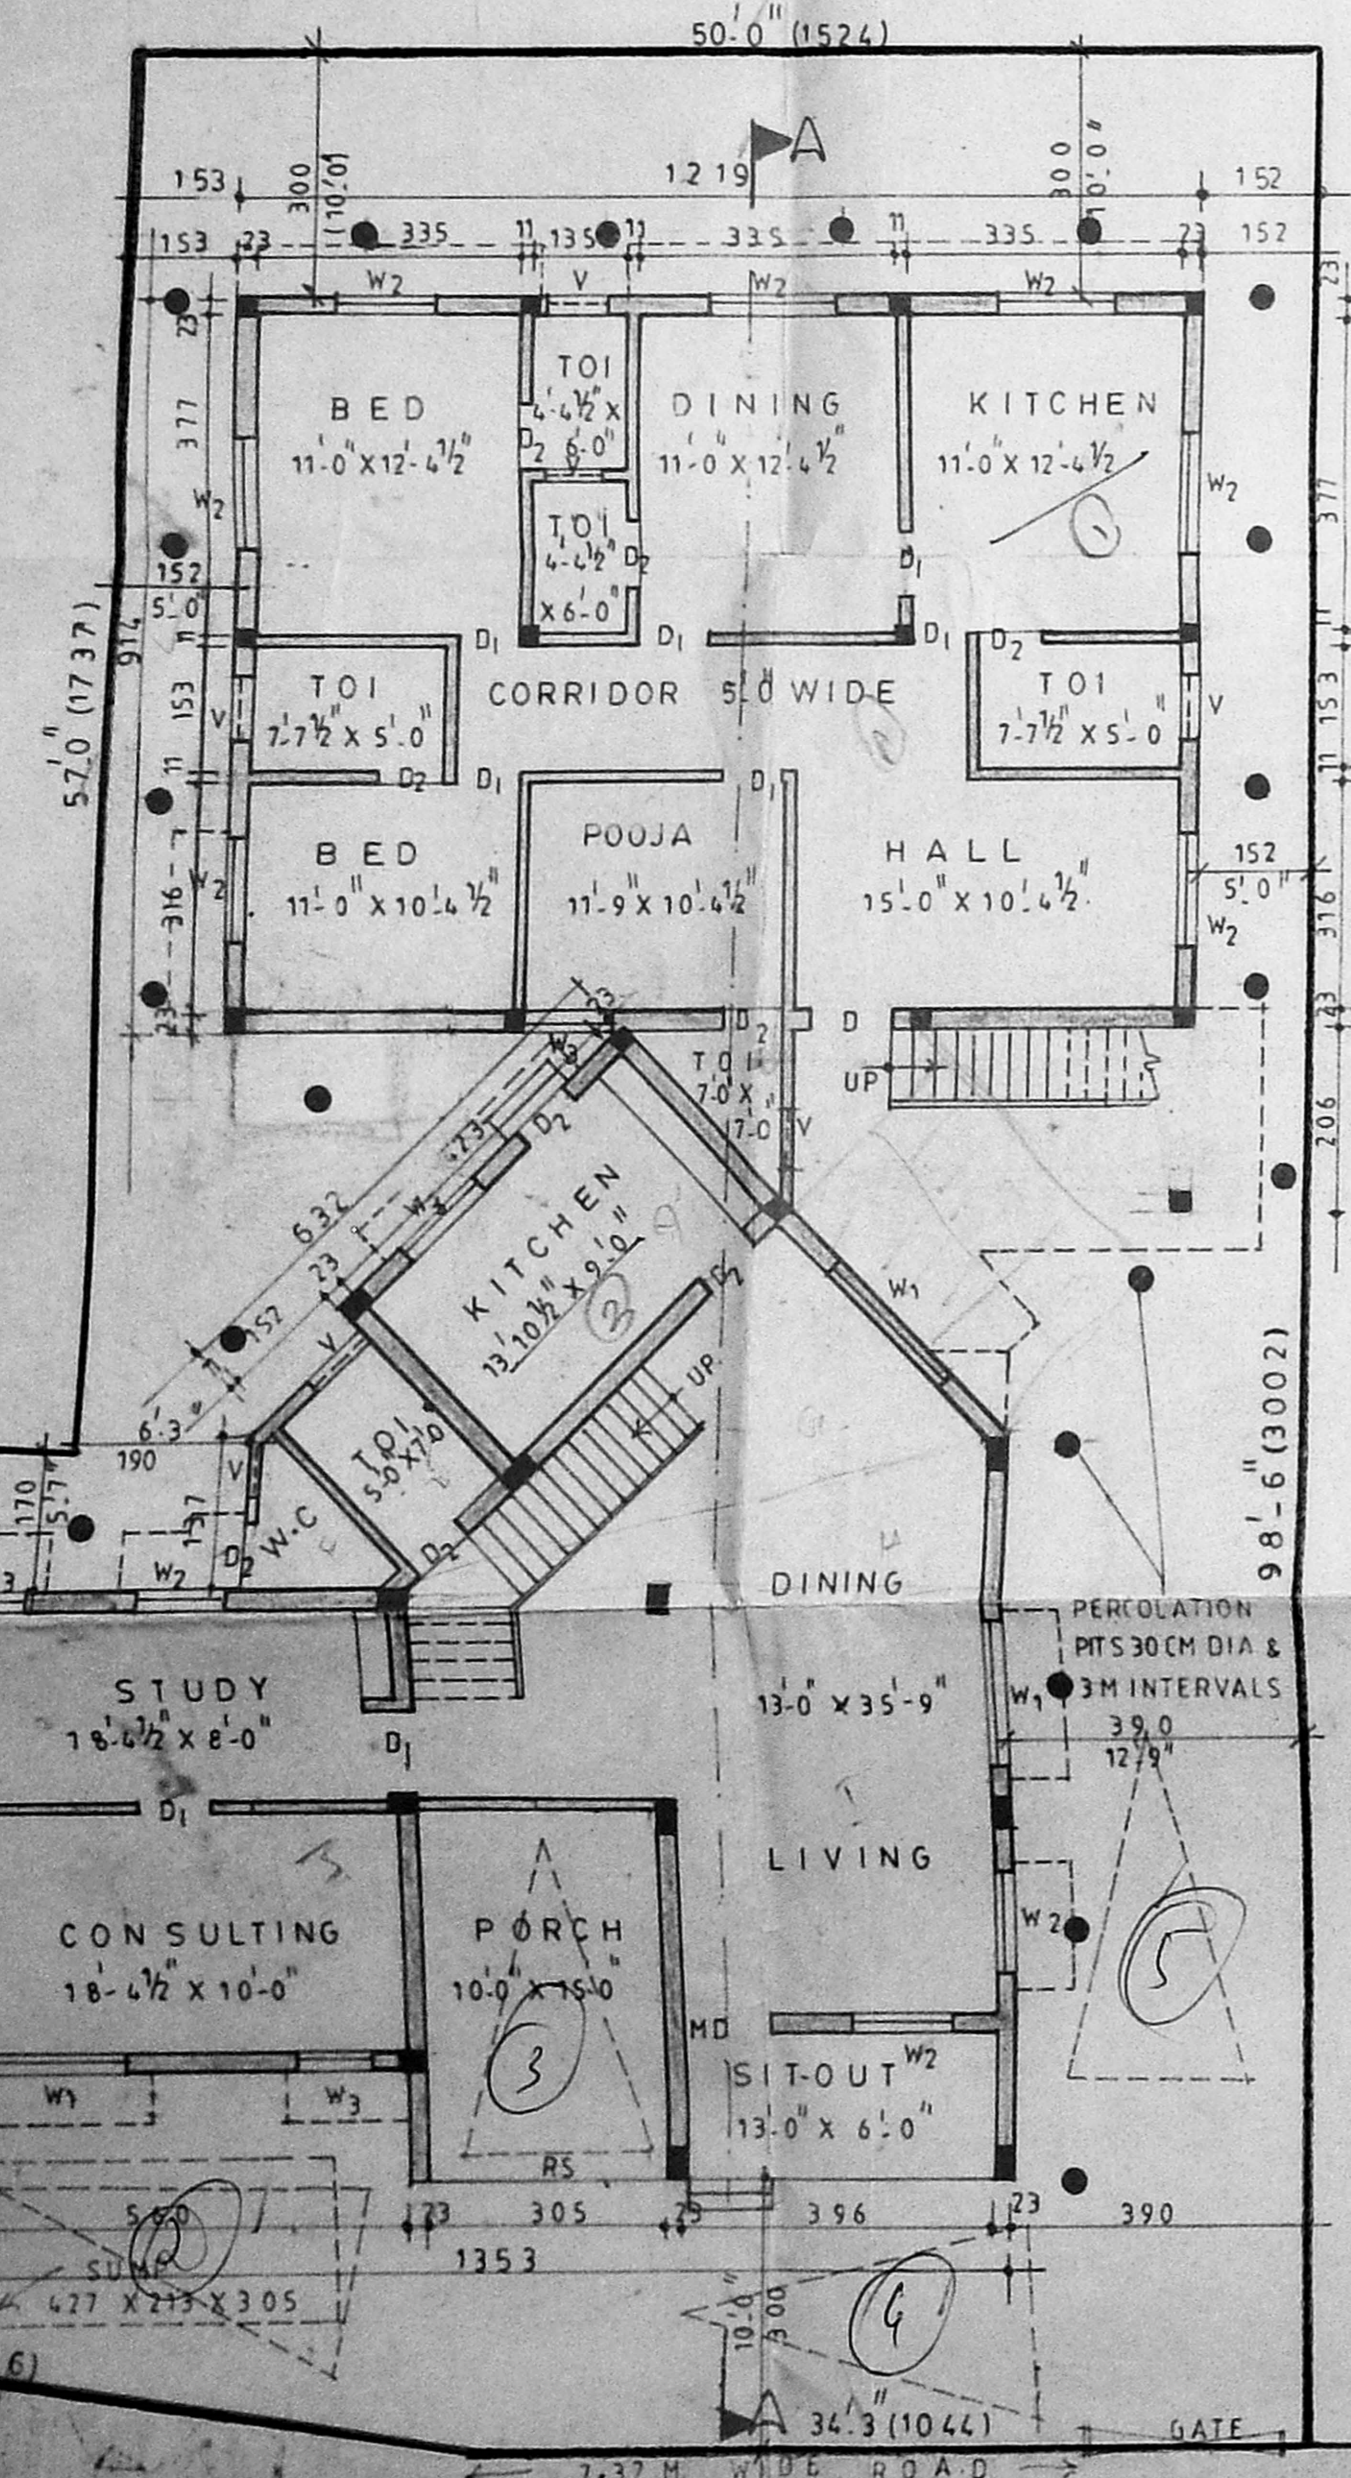


GROUND FLOOR WITH SITE PLAN

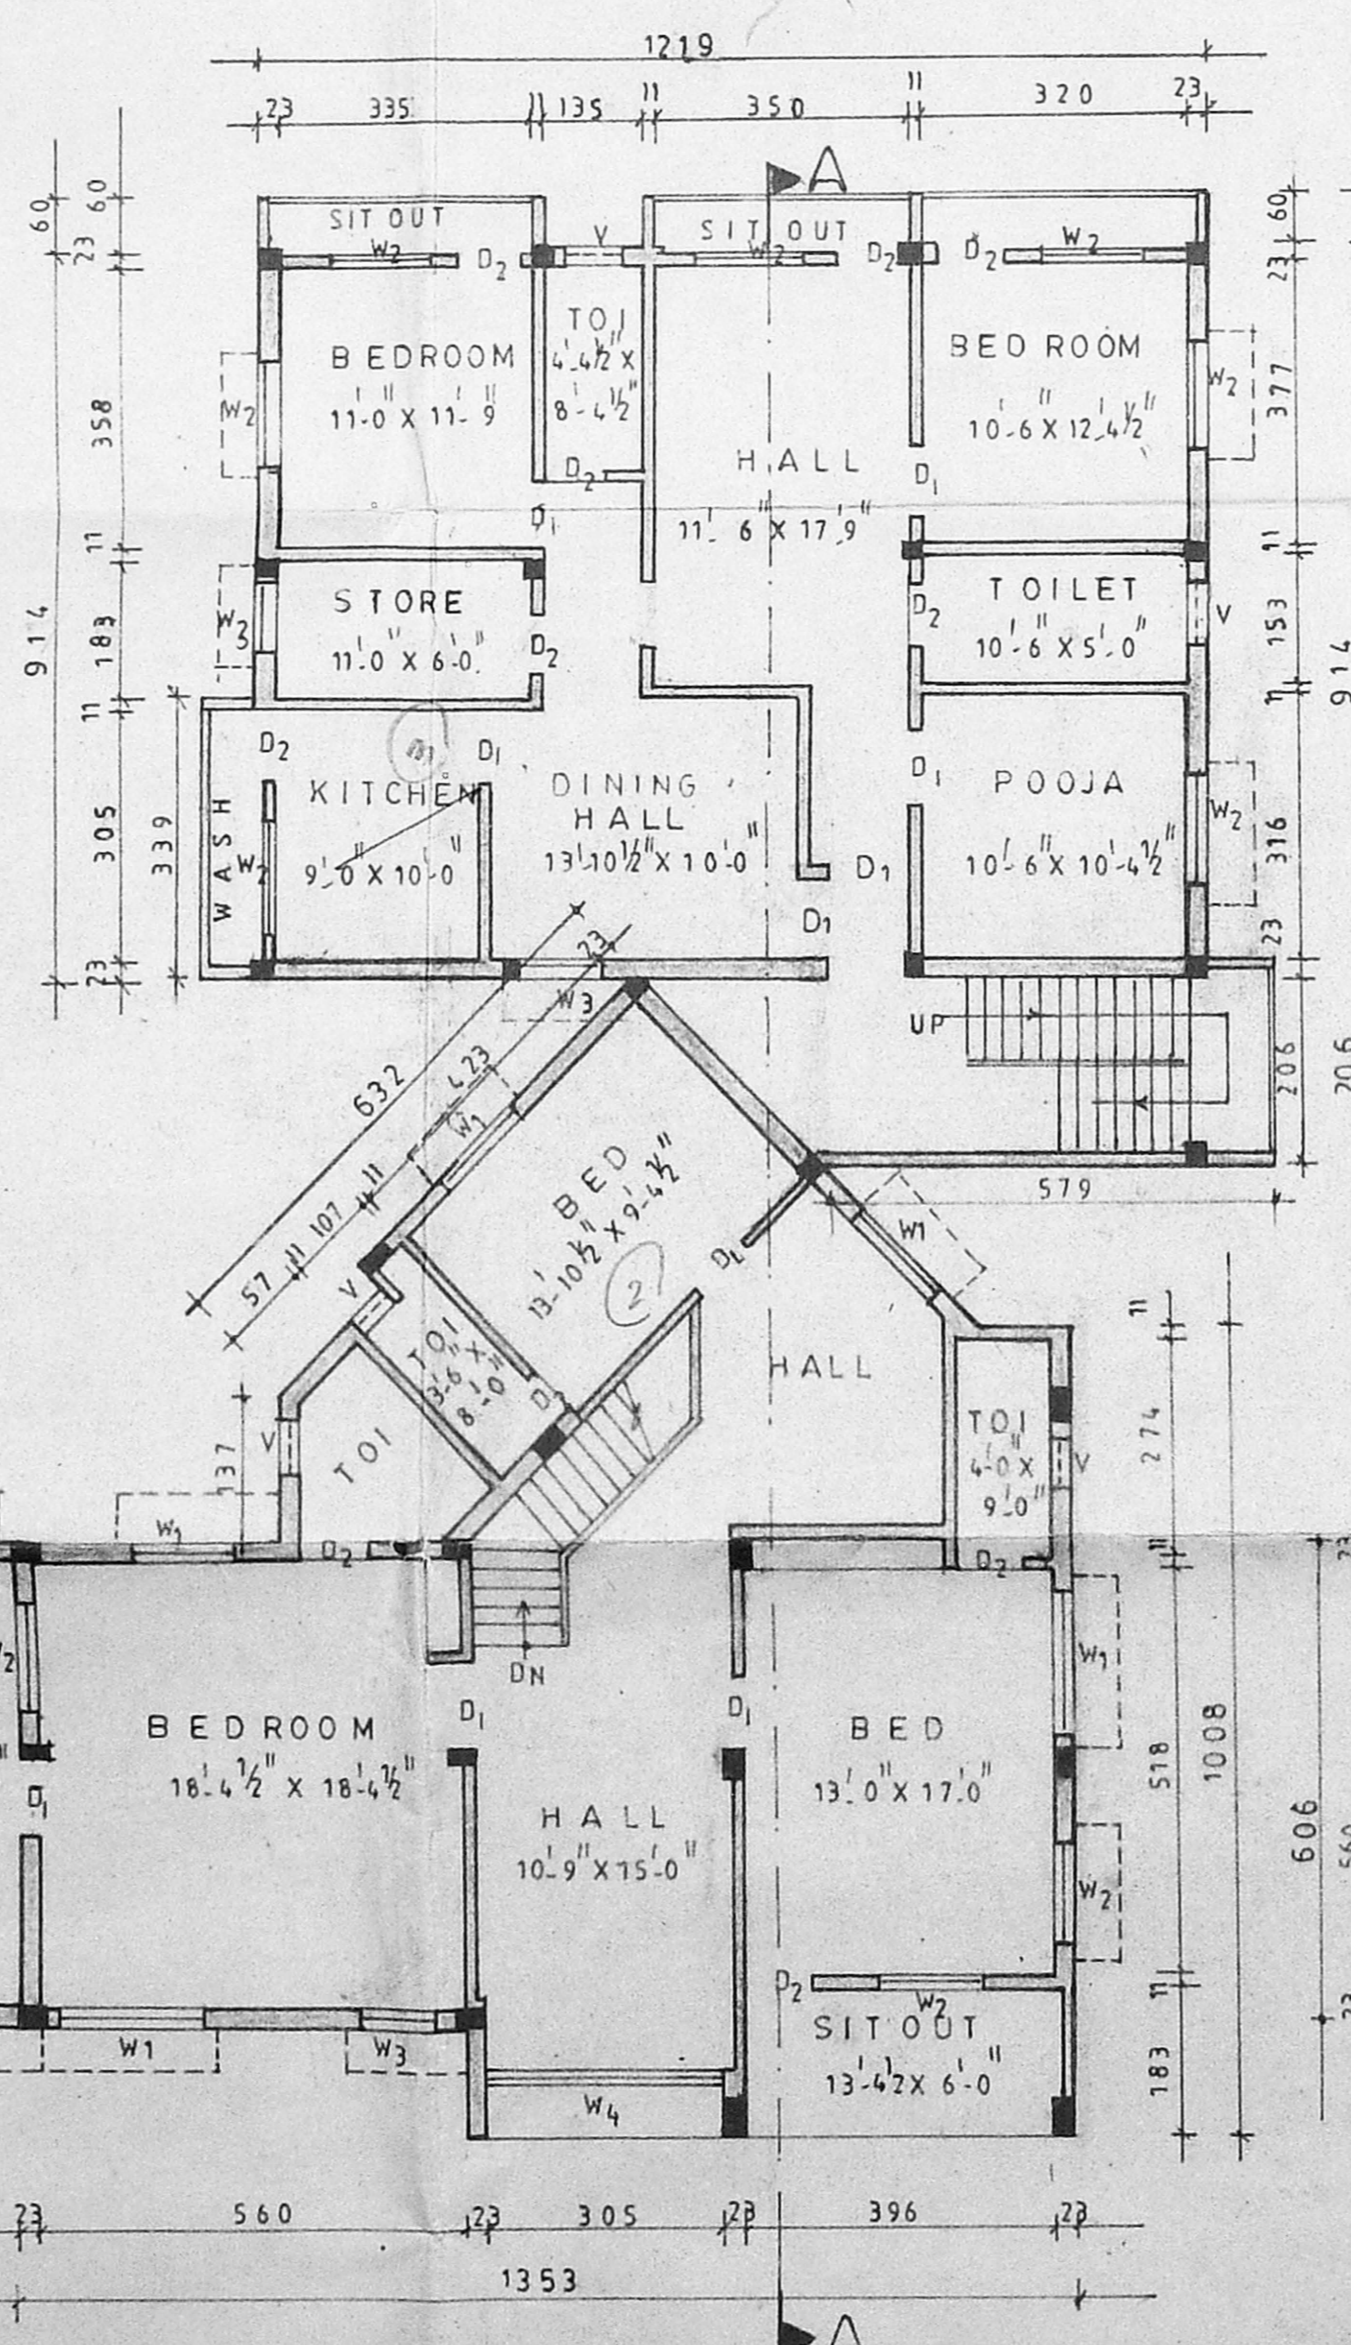


FIRST FLOOR PLAN

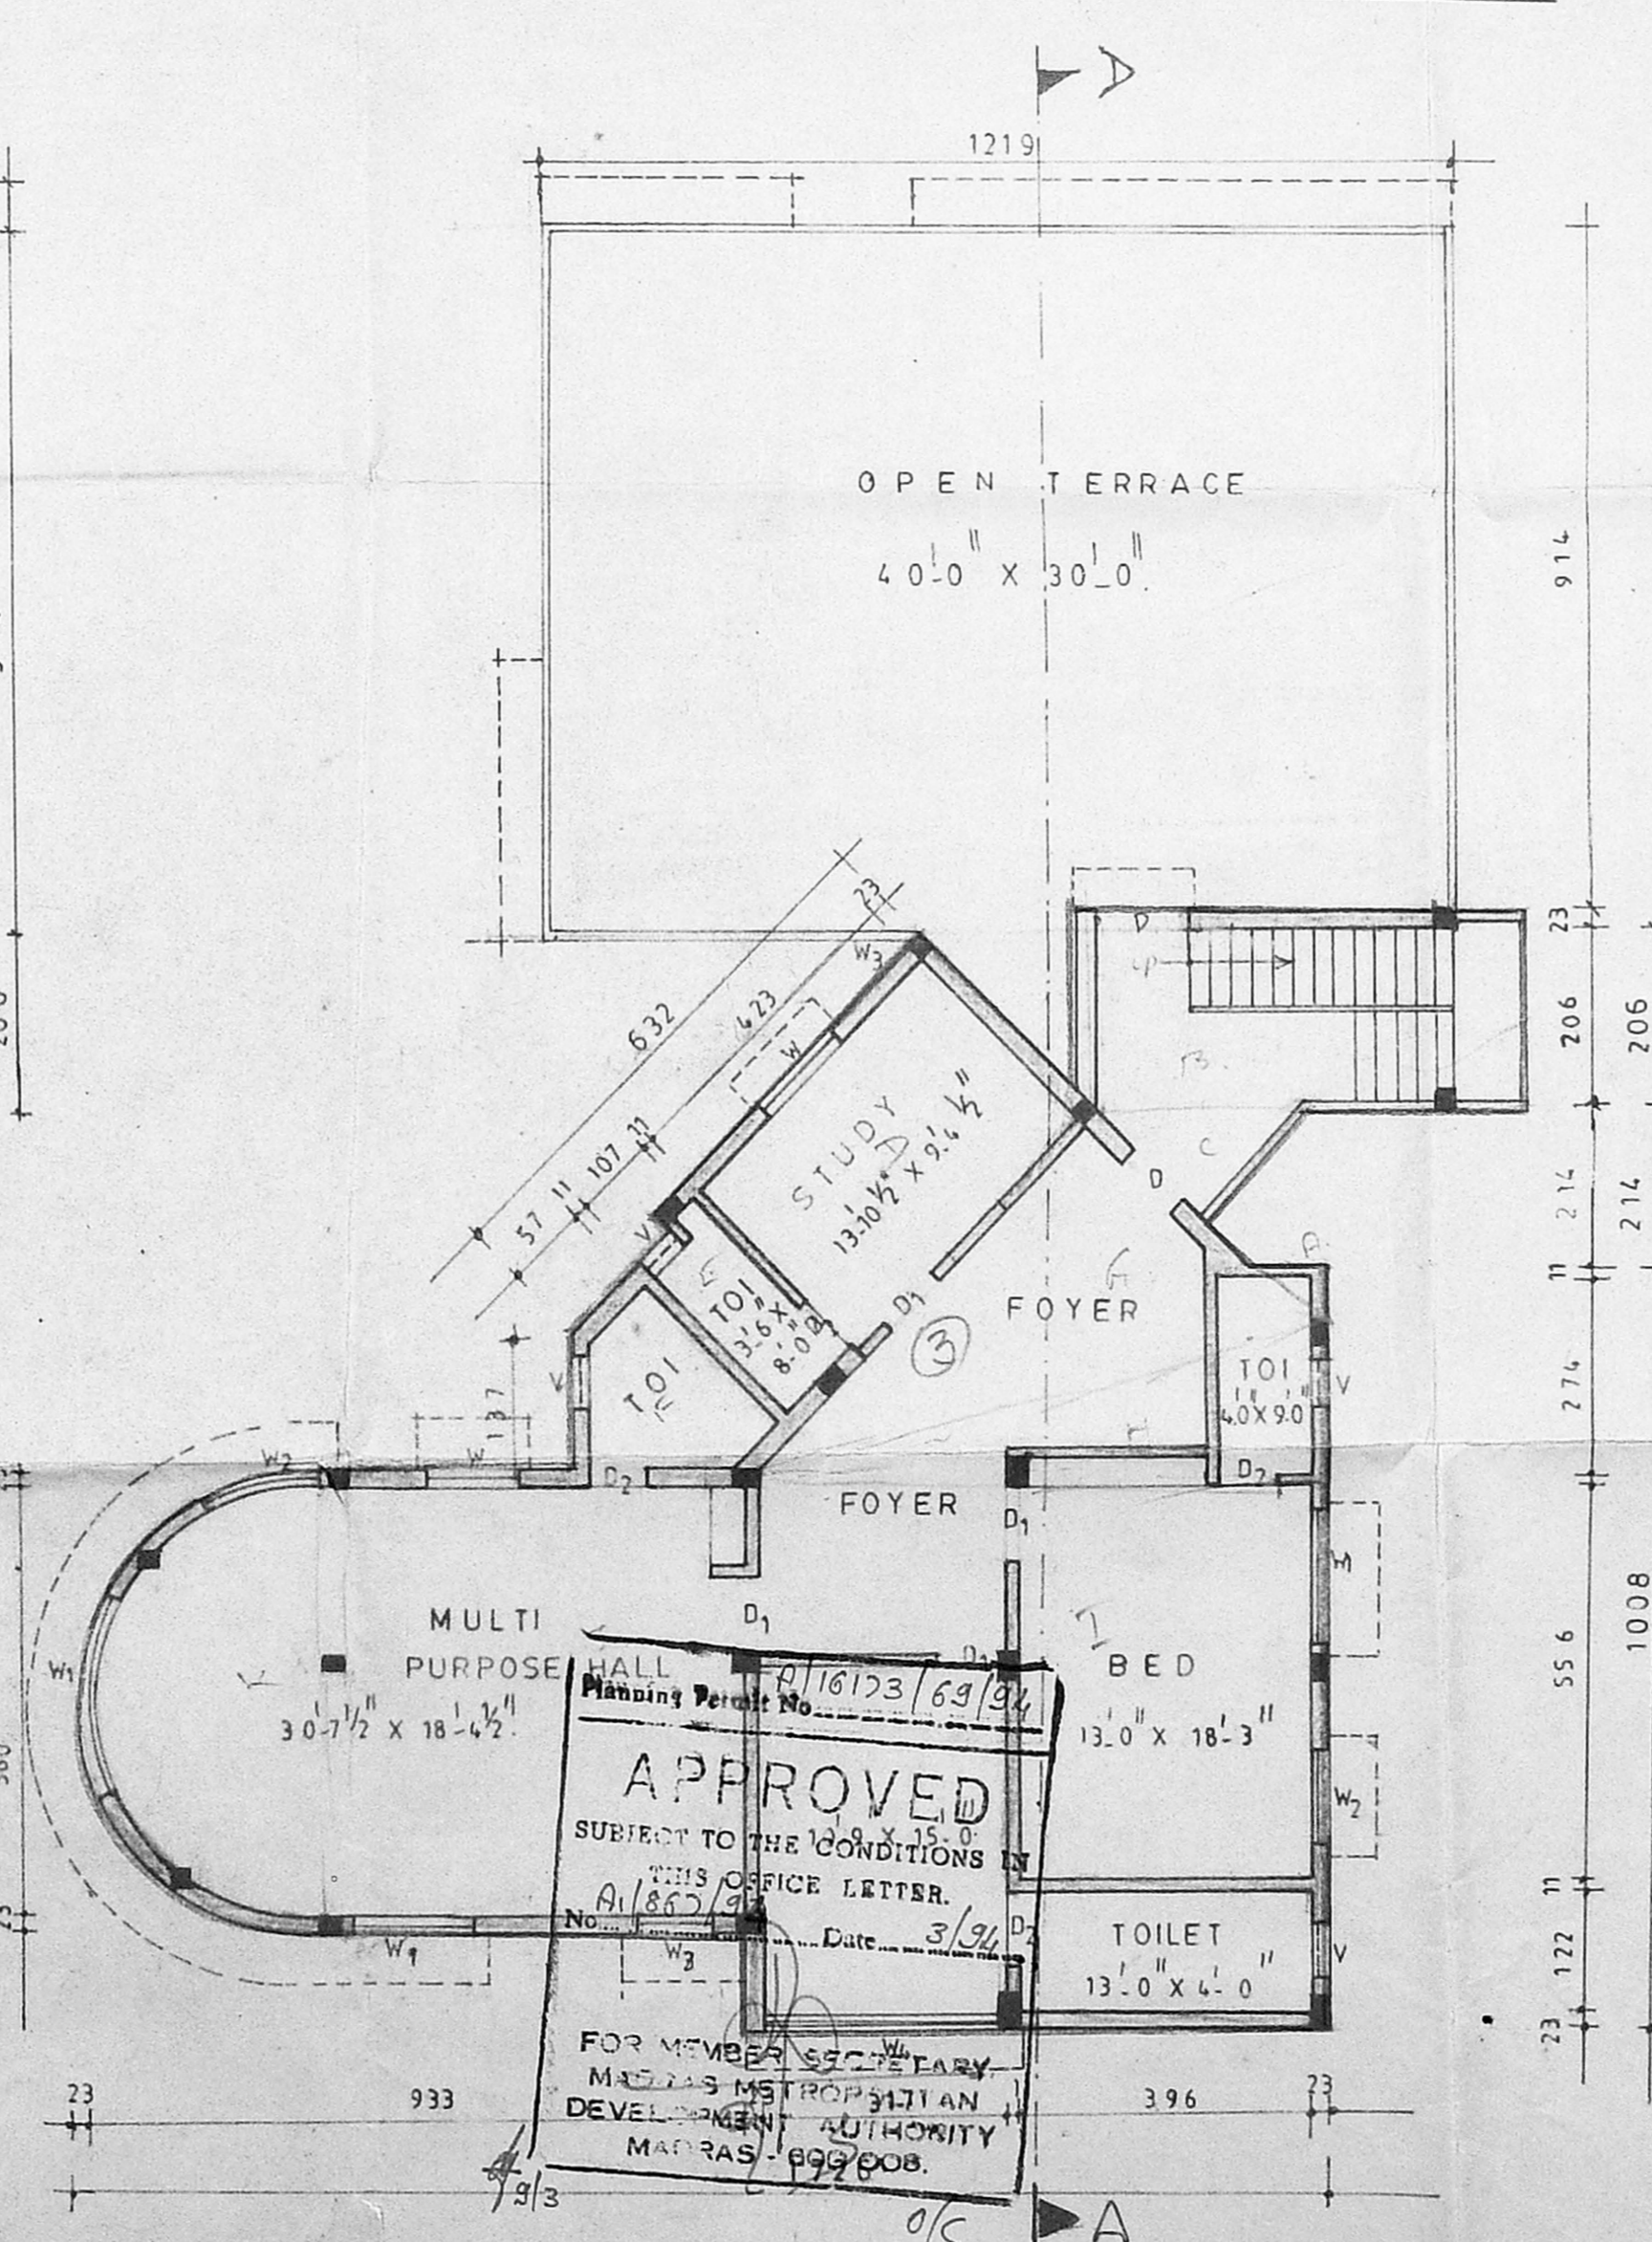

SECOND FLOOR PLAN

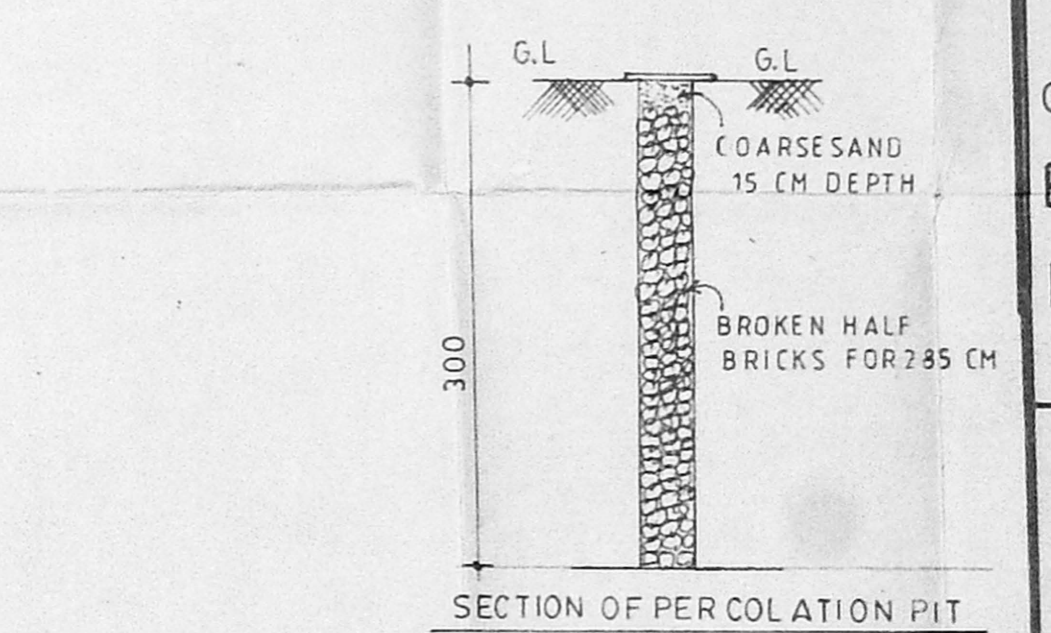

SECTION OF PERCOLATION PIT

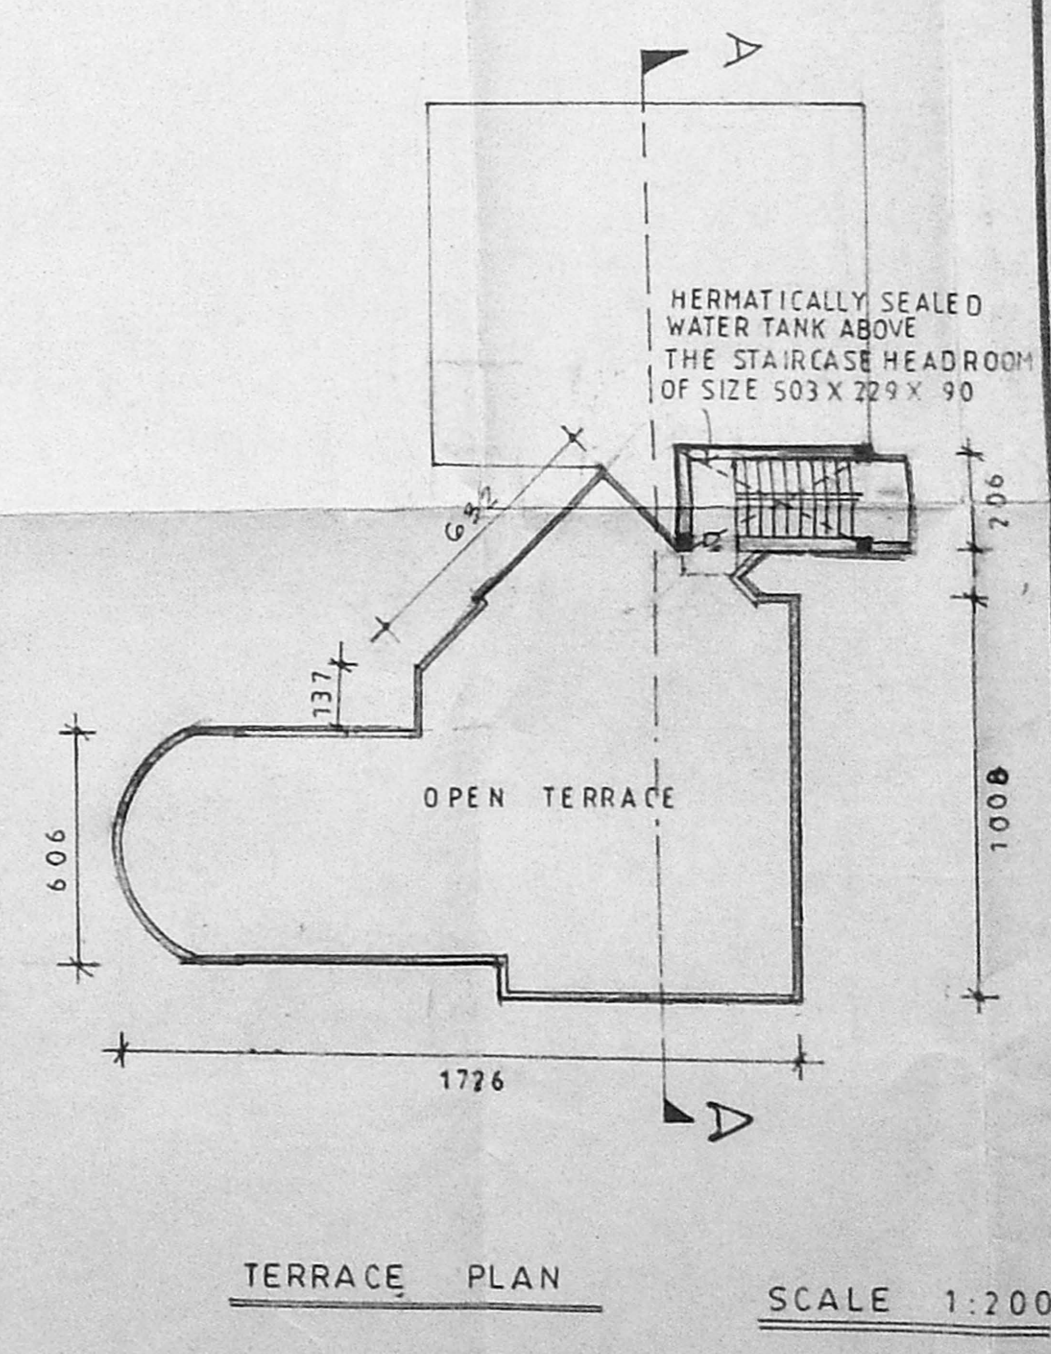

TERRACE PLAN

SCALE 1:200