



ELEVATION

SECTION OF C.D.

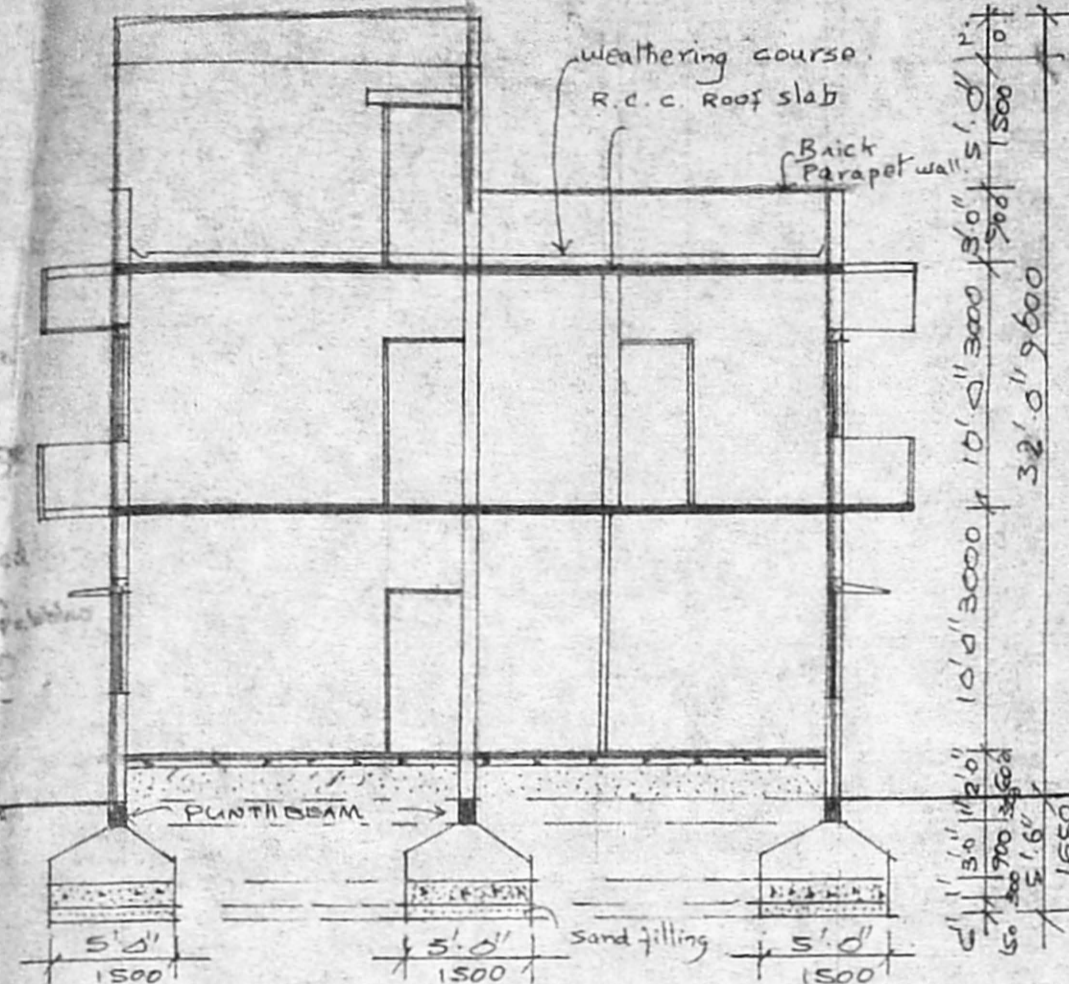

SECTION OF WELL


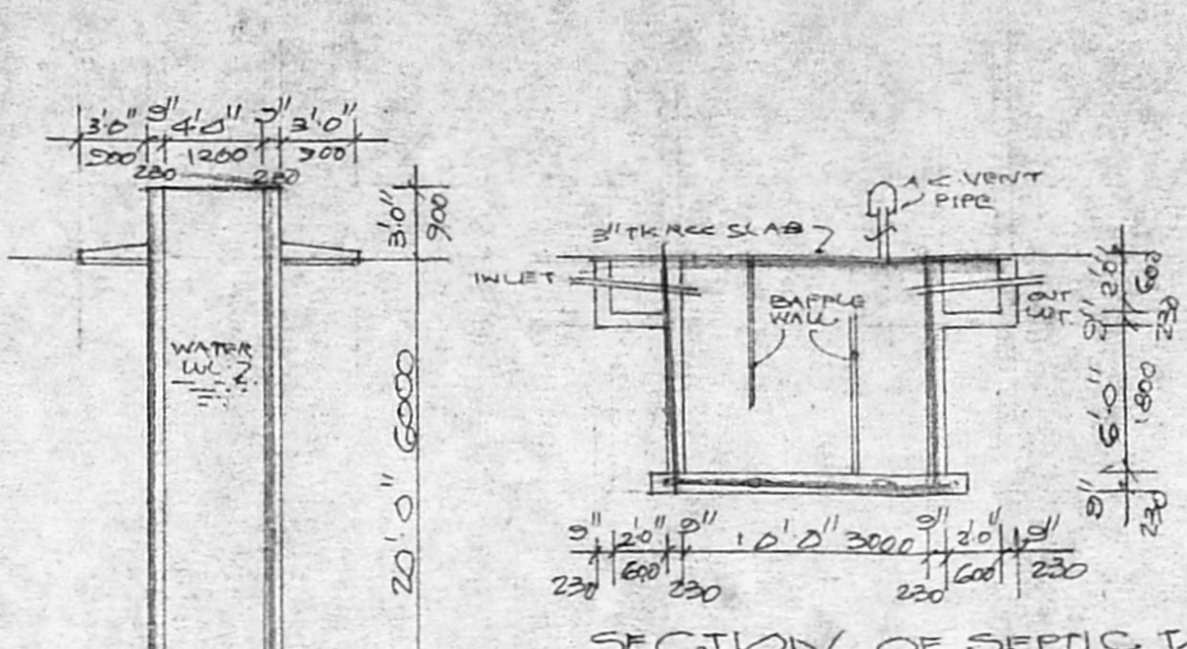


SECTION OF SEPTIC TANK


Planning Permit No. _____
APPROVED
 SUBJECT TO THE CONDITIONS IN THIS OFFICE LETTER.
 No. 12367/194 Date: 2-9-55
 FOR MEMBER SECRETARY
 MADRAS METROPOLITAN
 DEVELOPMENT AUTHORITY
 MADRAS - 600 008.

KEY PLAN


NOT TO SCALE.

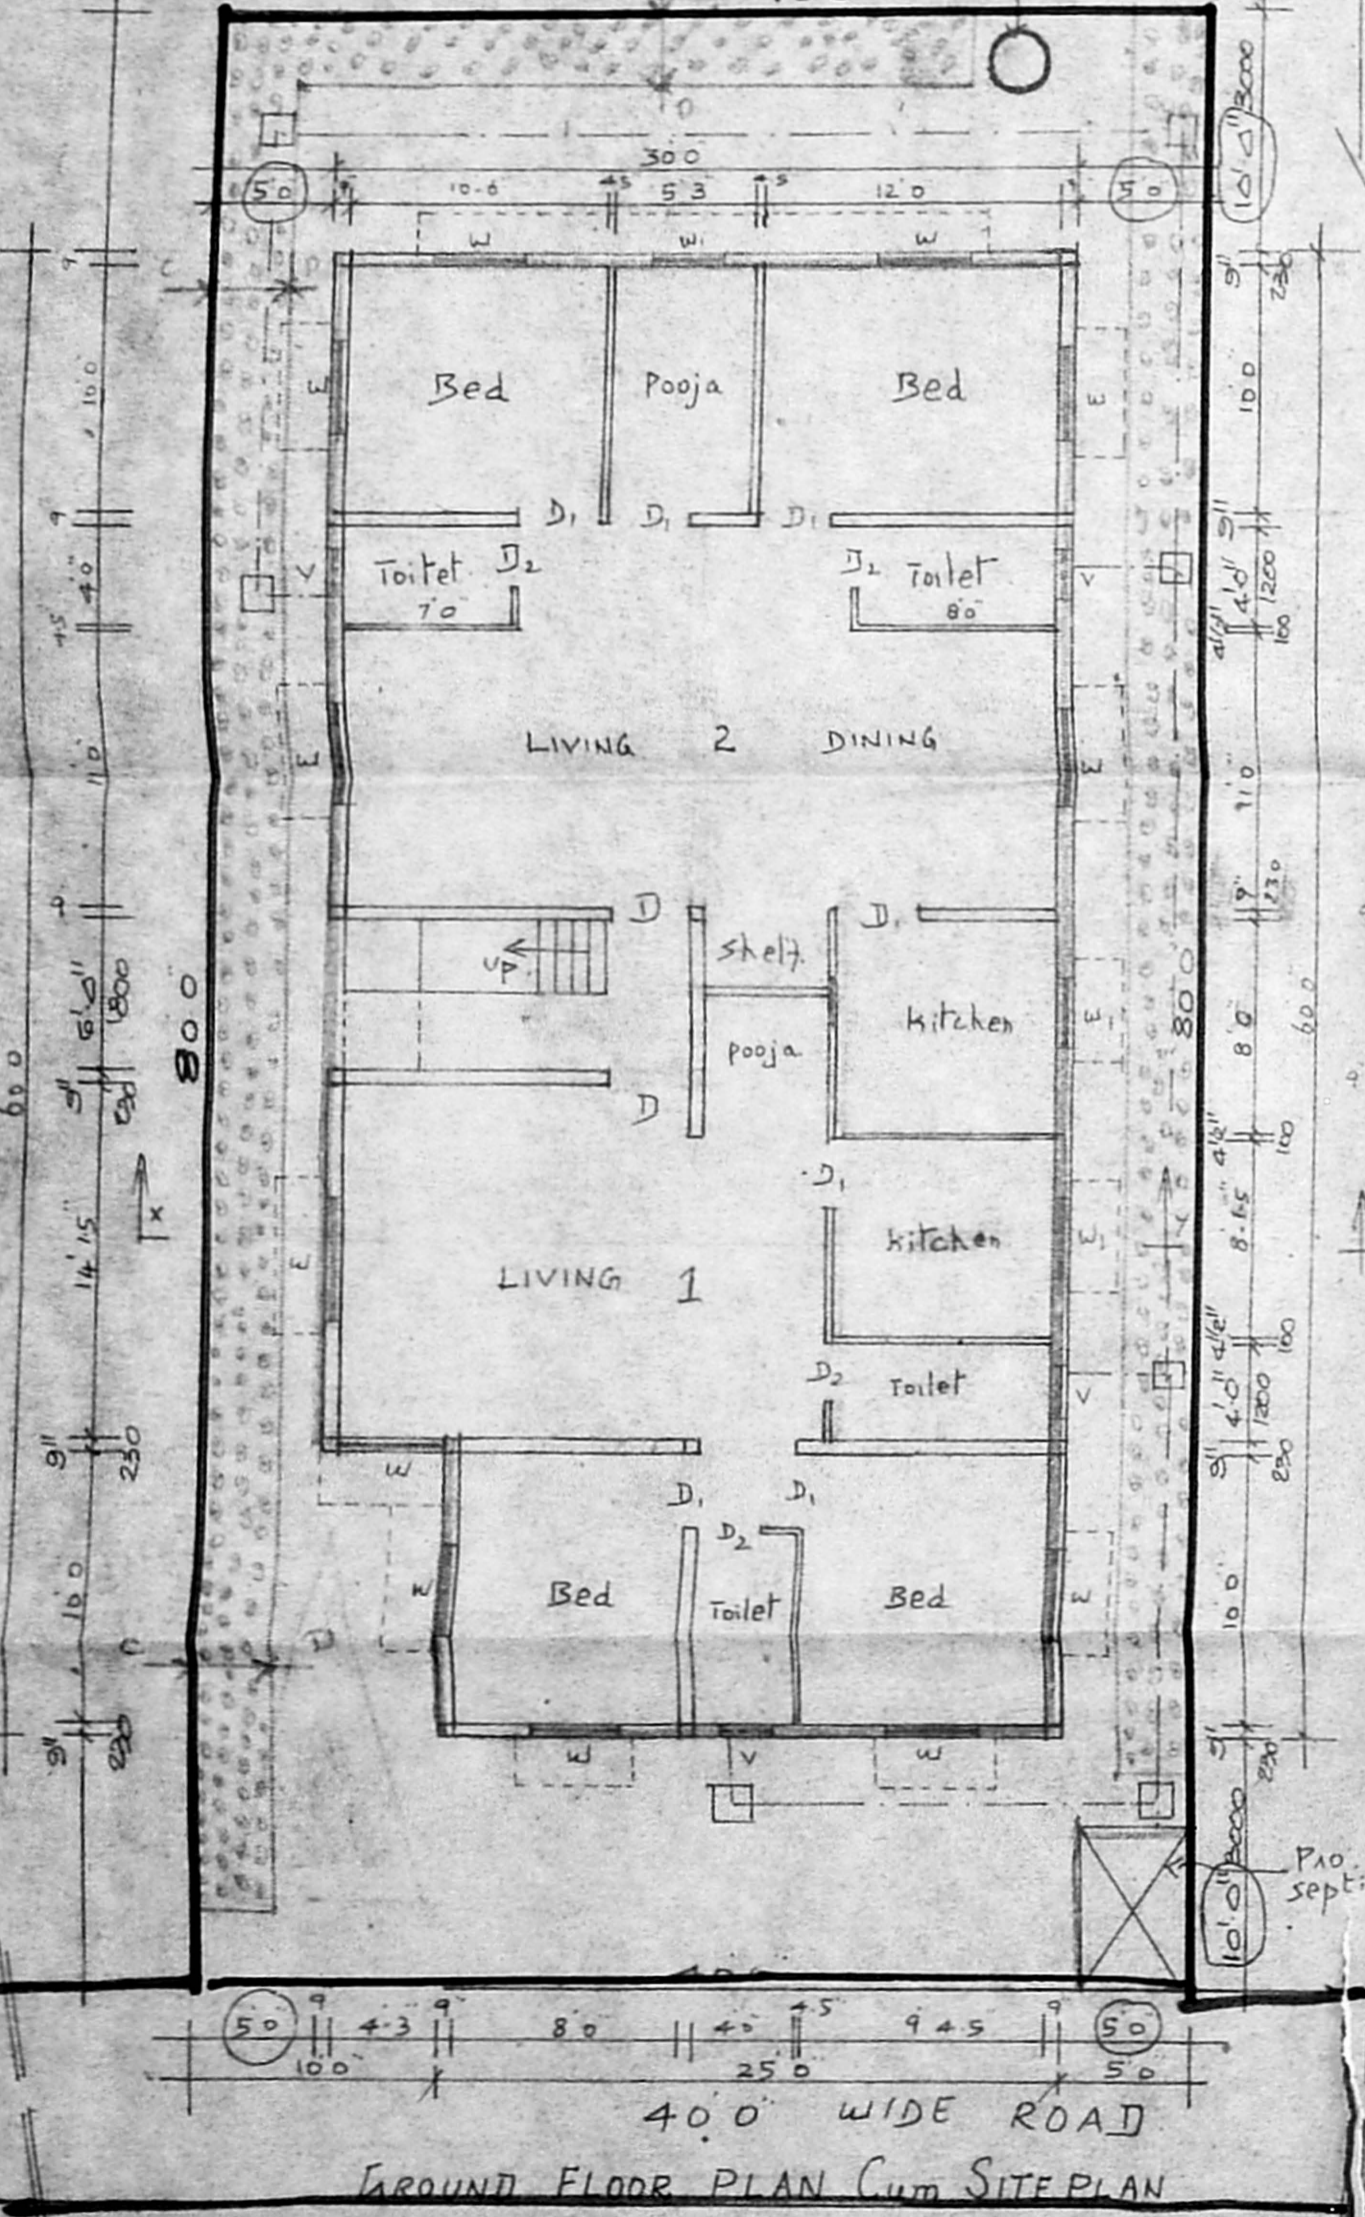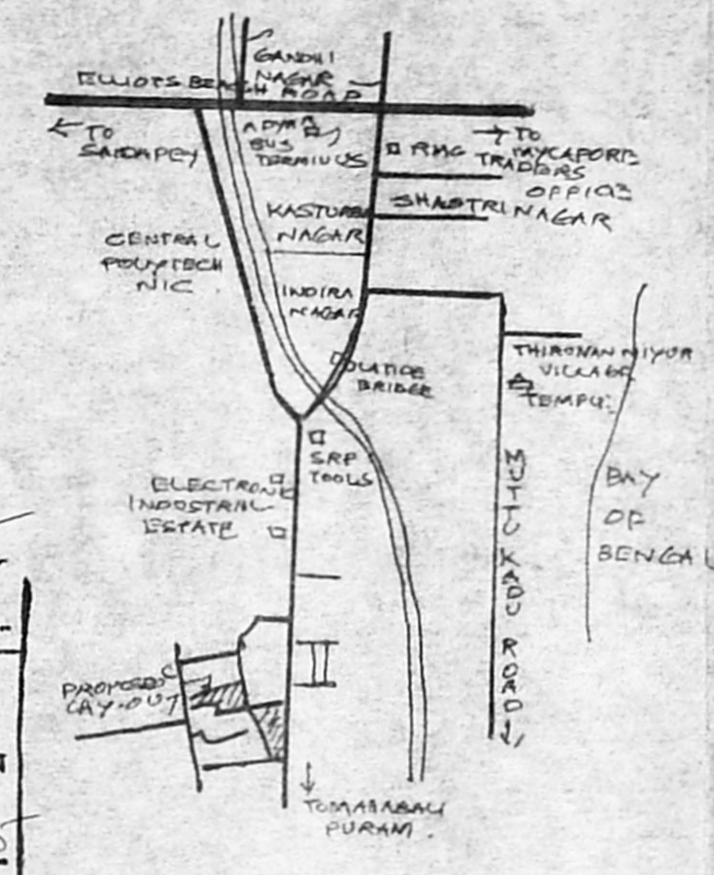


GROUND FLOOR PLAN Cum SITE PLAN

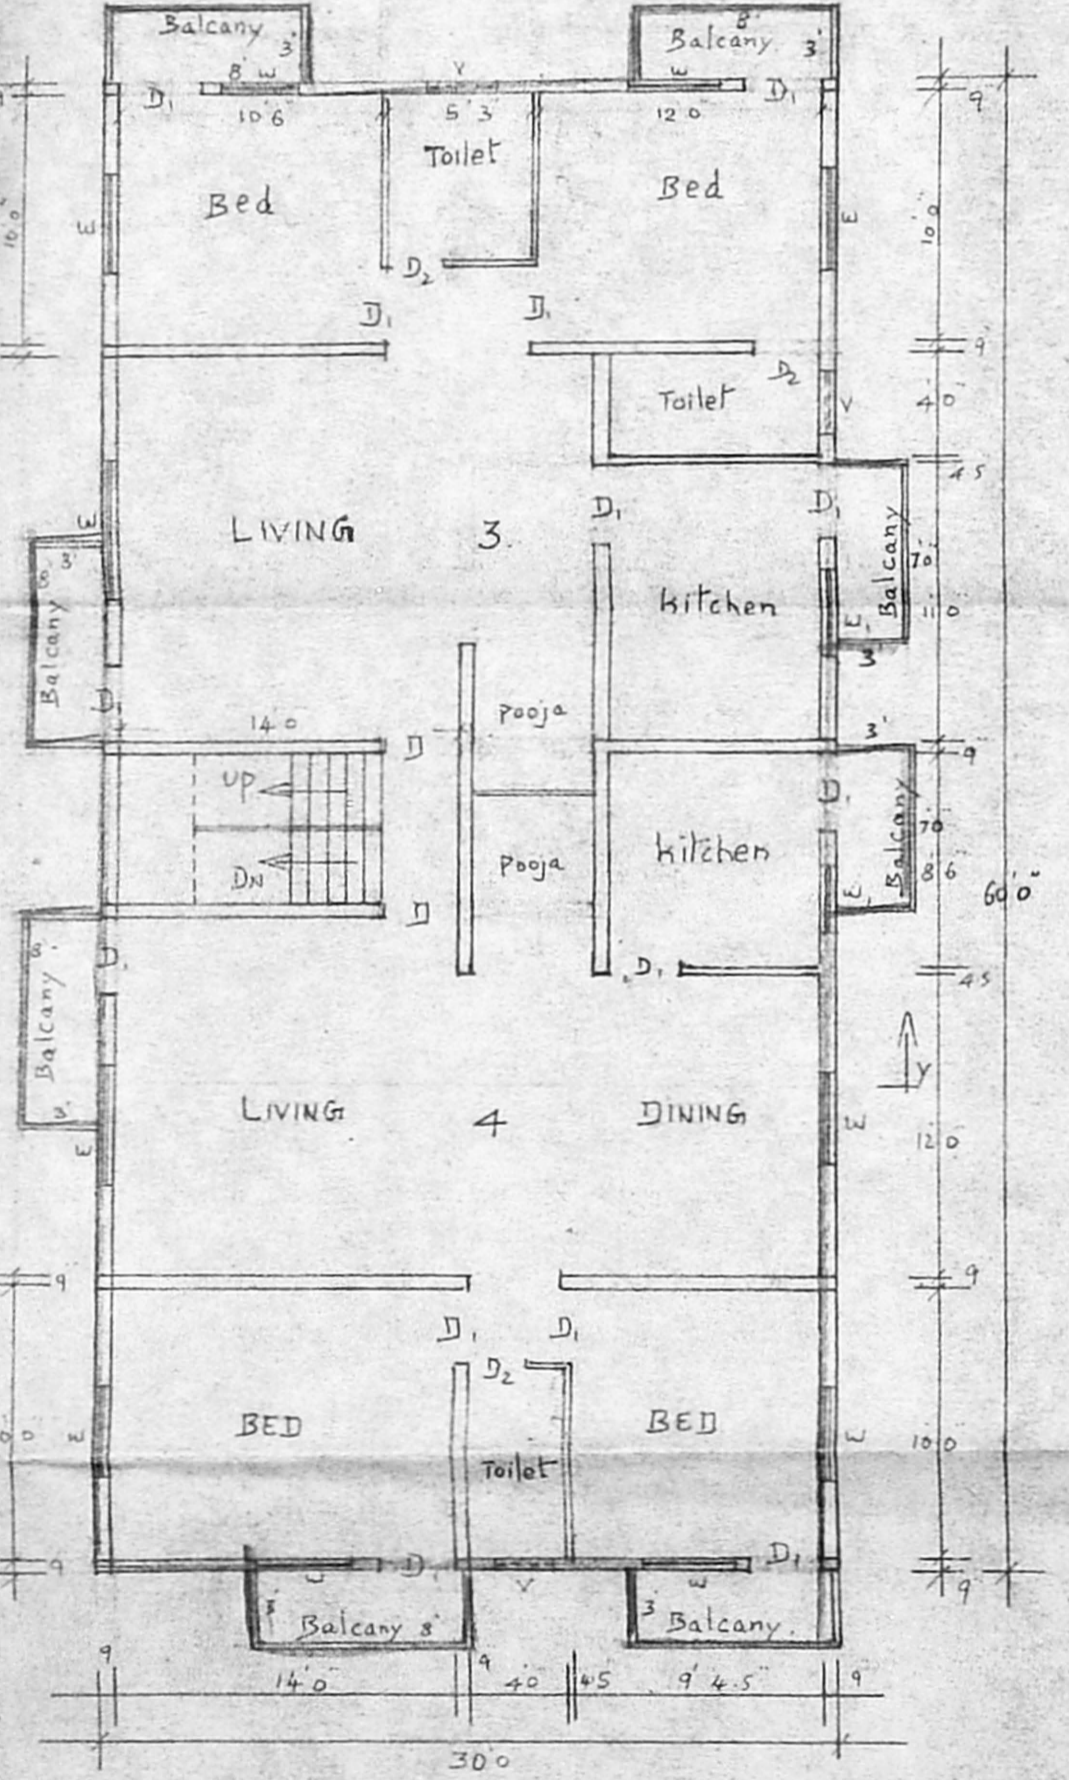

FIRST FLOOR PLAN.

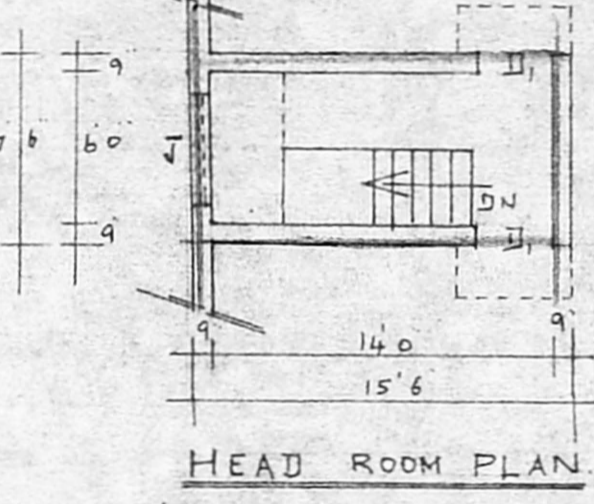

HEAD ROOM PLAN.

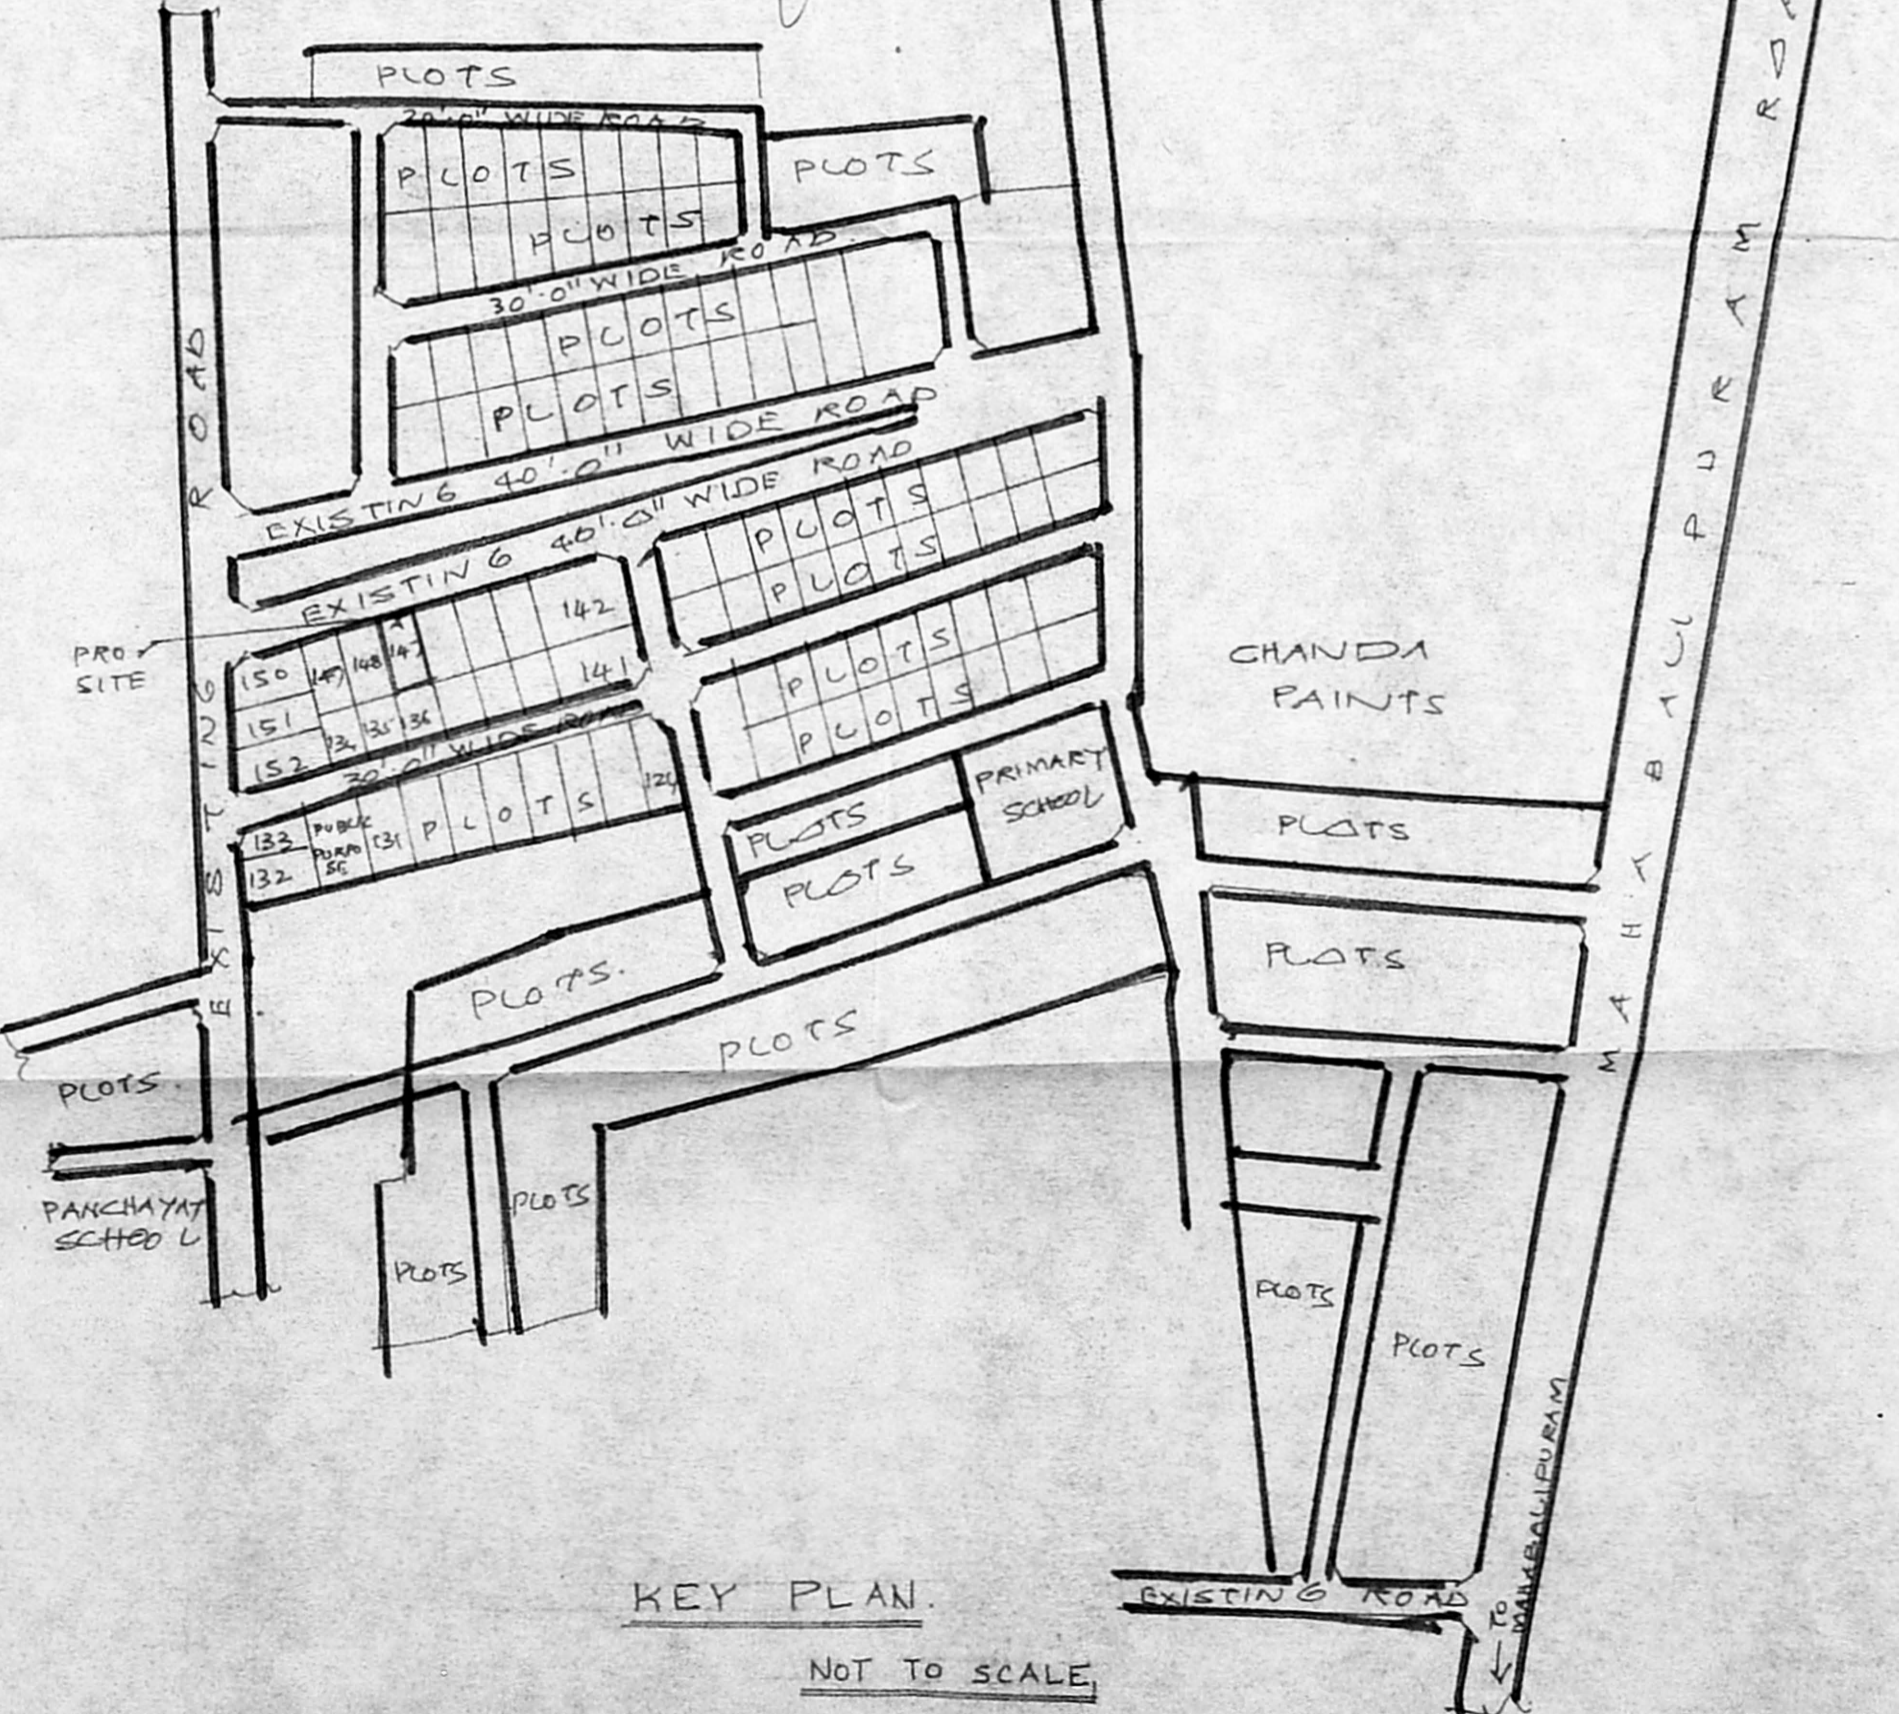

KEY PLAN.

NOT TO SCALE.

SPECIFICATION

FOUNDATION: WITH C.C. 1:1.5:10 USING 40MM JELLY BRICK WORK IN FOUNDATION, BASEMENT AND SUPERSTRUCTURE IN C.M. 1:1.5 USING 1ST CLASS STOCK BRICKS.
FLOORING: WITH C.C. 1:1.5:10 FINISHED WITH MOSAIC FLOORING.
PLASTERING: WITH C.M. 1:1.5 12MM THICK FINISHED WITH 3 COATS OF WHITE OR COLOUR WASHING.
R.C.C. COLUMN, LINTEL, SUNSHADE, ROOF SLAB WITH C.C. 1:1.5:10 USING R.R. REINFORCEMENT.
WEATHERING COURSE: WITH BRICK JELLY LIME CONC. LAID IN SLOPE AND OVER PRESSED TILES LAID.
WOOD WORK: WILL BE OF BEST QUALITY COUNTRY WOOD.

SCHEDULE OF JOINERY

D	Teak wood door	3.3 x 6.6
D ₁	Country wood door	3.0 x 6.6
D ₂		2.6 x 6.0
W	Window	4.0 x 4.6
W ₁		3.0 x 3.6
V	ventilator	2.0 x 1.6
J	Jalli.	4.0 x 6.0

INDEX

PROPOSED:	Plot Area	3200 sq.ft
ROADS:	Plinth Area	
BOUNDARY:	GROUND FLOOR	1746.25 sq.ft
SEWERAGE:	FIRST FLOOR	1800.00
	Balcany Area	186.00
	Head room	116.25

SCALE: 1:80 or 1:100.

PLAN SHOWING THE PROPOSED RESIDENCE FLATS FOUR-IN-ONE AT PLOT NO. 147, THIRUMALAI NAGAR, S.No. 53/1A OF PERUNGUDI VILLAGE, SAIDAPET TALUK, CHENGAI M.G.R. DE.

Owner

J.S. ARIVAZHAGAN D.E.E.
 Licensed Surveyor,
 PERUNGUDI TOWN PANCHAYAT,
 Consulting Engineer & Contractor
 Res. No. 6, Thirumalai Nagar,
 PERUNGUDI, MADRAS-96.
 LICENSED SURVEYOR