




FRONT ELEVATION

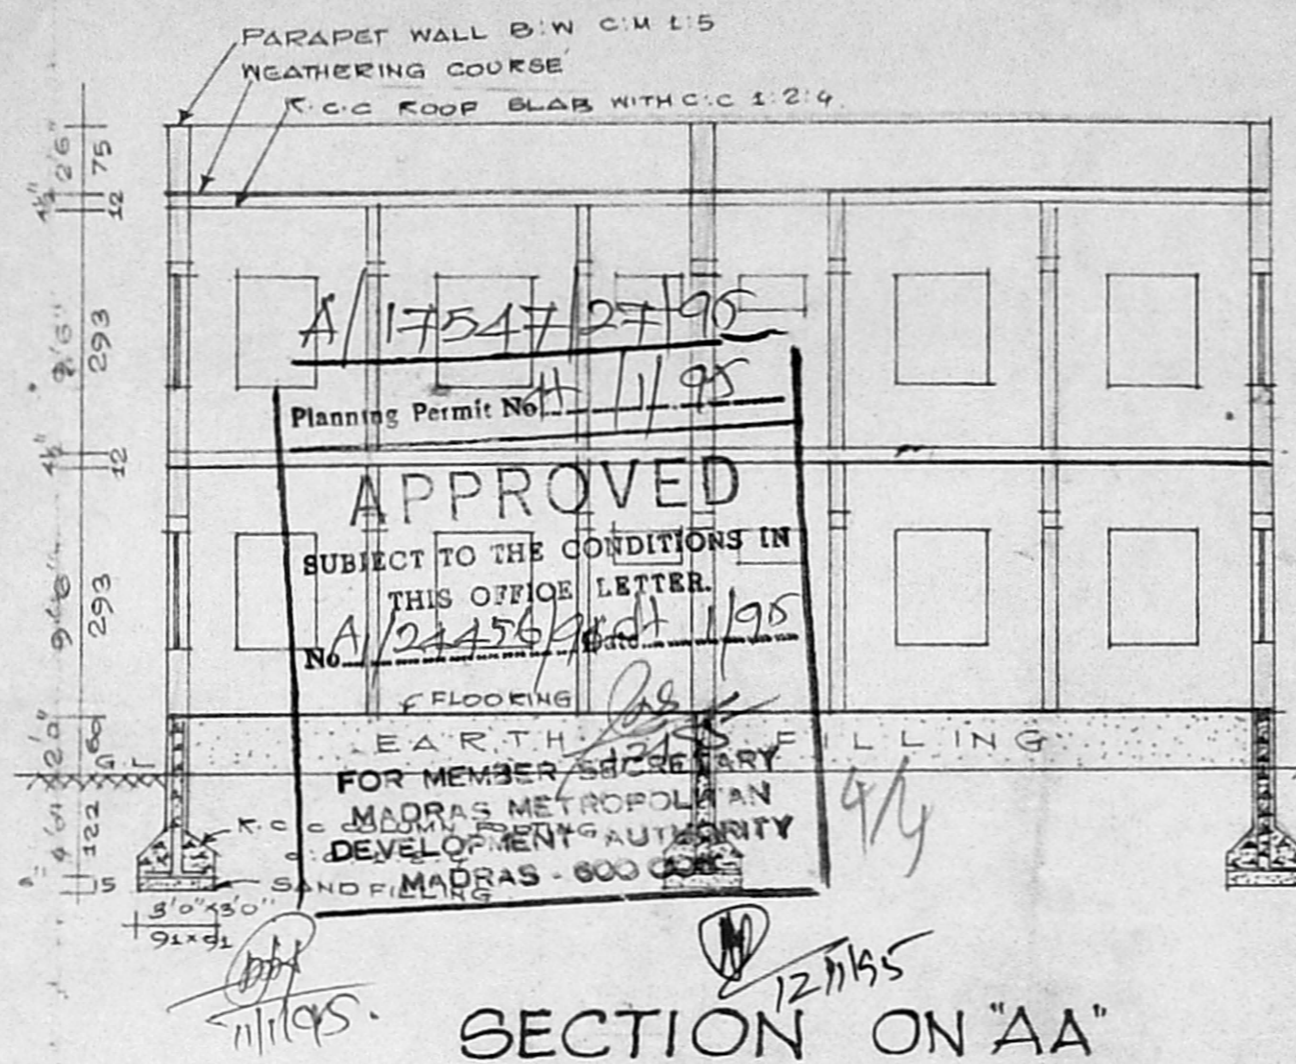


SECTION ON "AA"

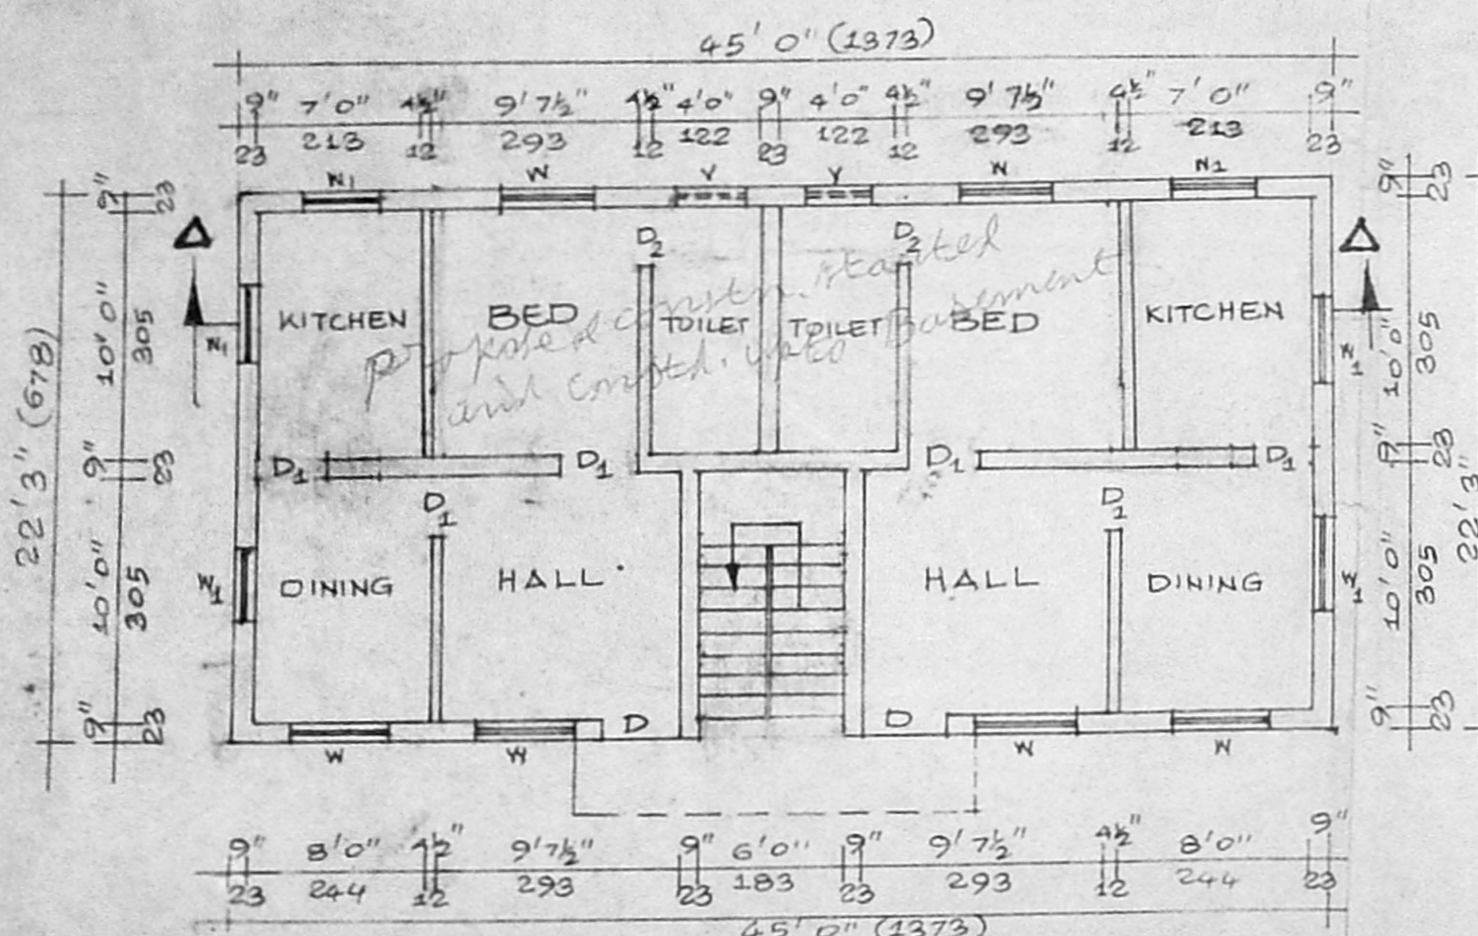


GROUND FLOOR PLAN

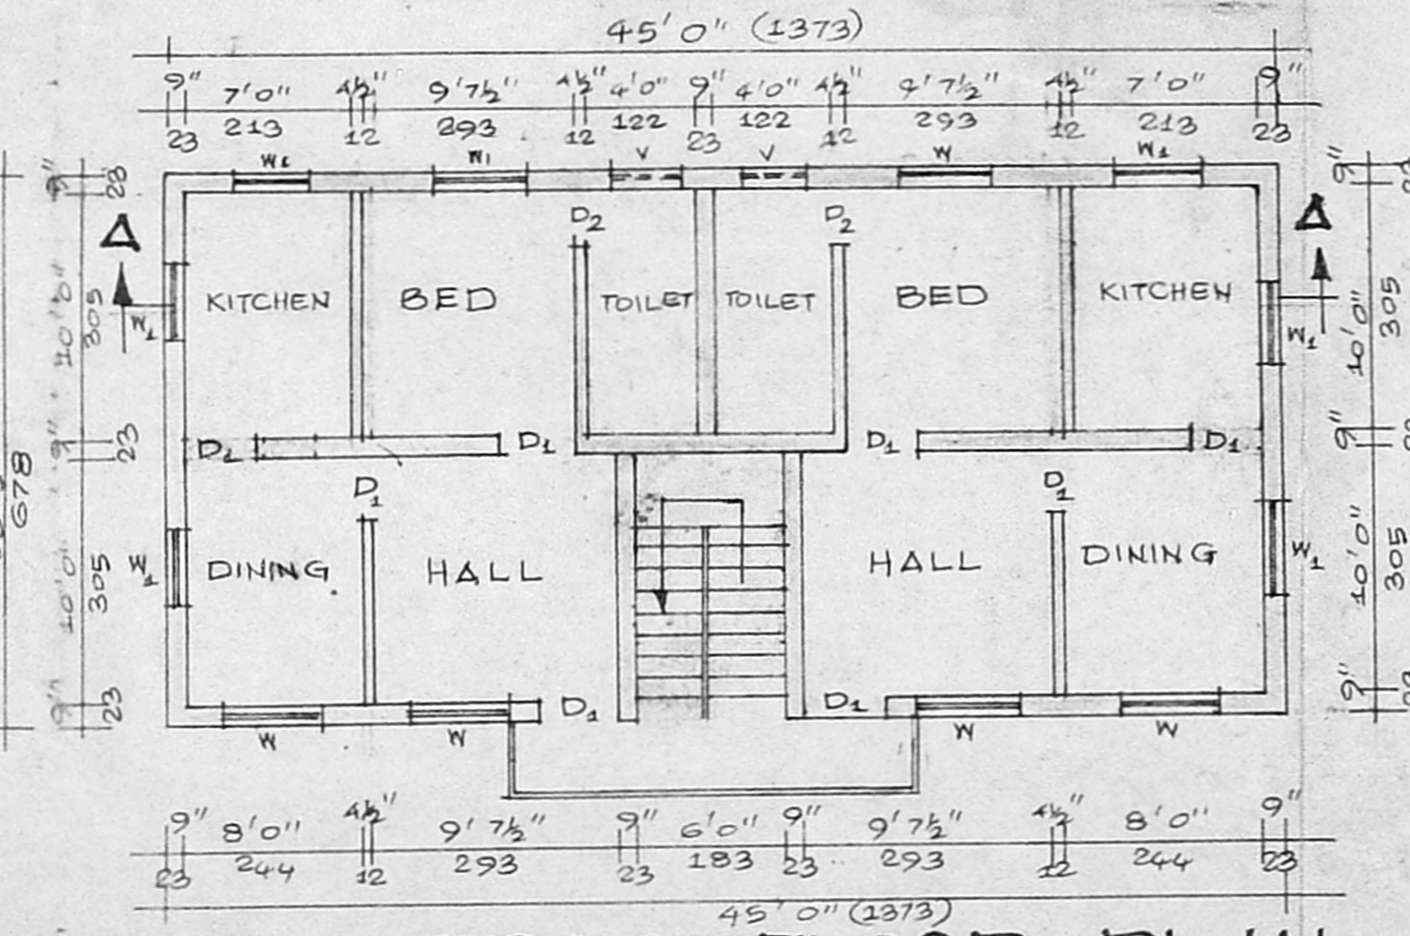

FIRST FLOOR PLAN

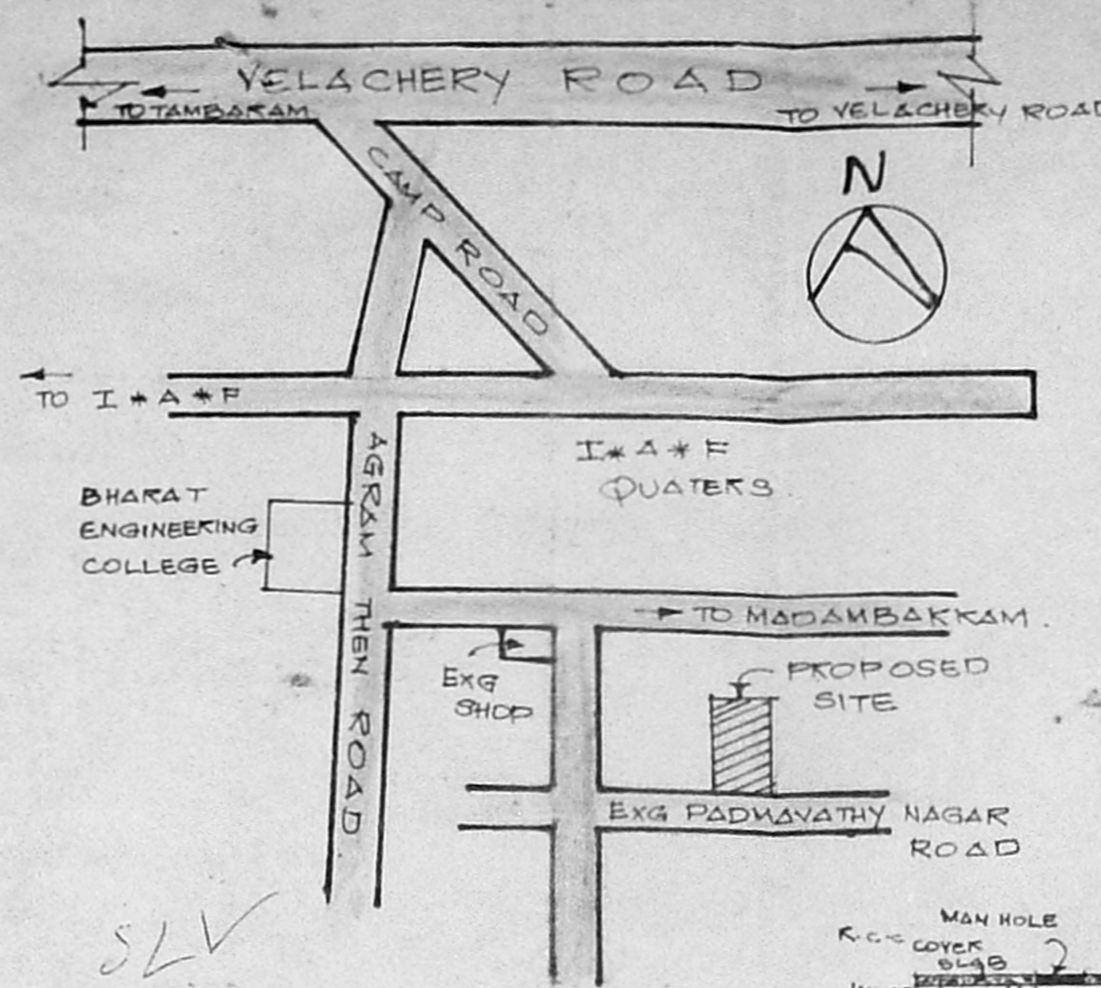

KEY PLAN (NOT TO SCALE)

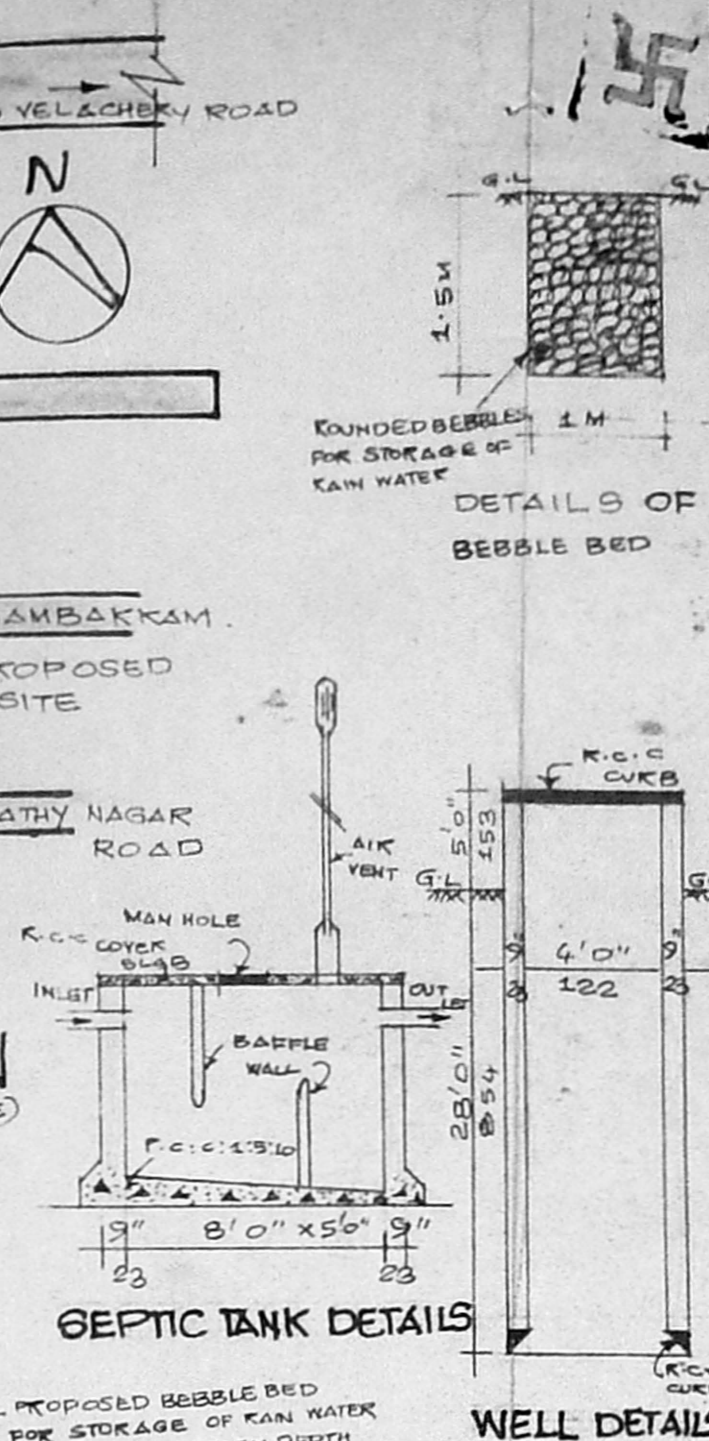

GEPTIC TANK DETAILS

WELL DETAILS

**SCHEDULE OF JOINERY**

D - DOOR	3'3" x 6'6"	100 x 193
D <sub>1</sub> - DOOR	3'0" x 6'6"	91 x 193
D <sub>2</sub> - DOOR	2'6" x 6'6"	75 x 193
W - WINDOW	4'6" x 4'6"	137 x 137
W <sub>1</sub> - WINDOW	3'0" x 4'6"	91 x 137
V - VENTILATOR	2'9" x 1'0"	66 x 30


AREA DETAILS

	SFT	SQM
PLOT AREA	2400	223.2
PLINTH AREA		
GROUND FLOOR	1001.25	93.12
FIRST FLOOR	1001.25	93.12
F * S * I	0.83	COVERAGE 41%

COLOUR INDEX

- PROPOSED
- EXG ROAD
- SITE BOUNDARY

SLV  
D X  
W-S X  
Road - metalled  
Inspection  
5/12/21

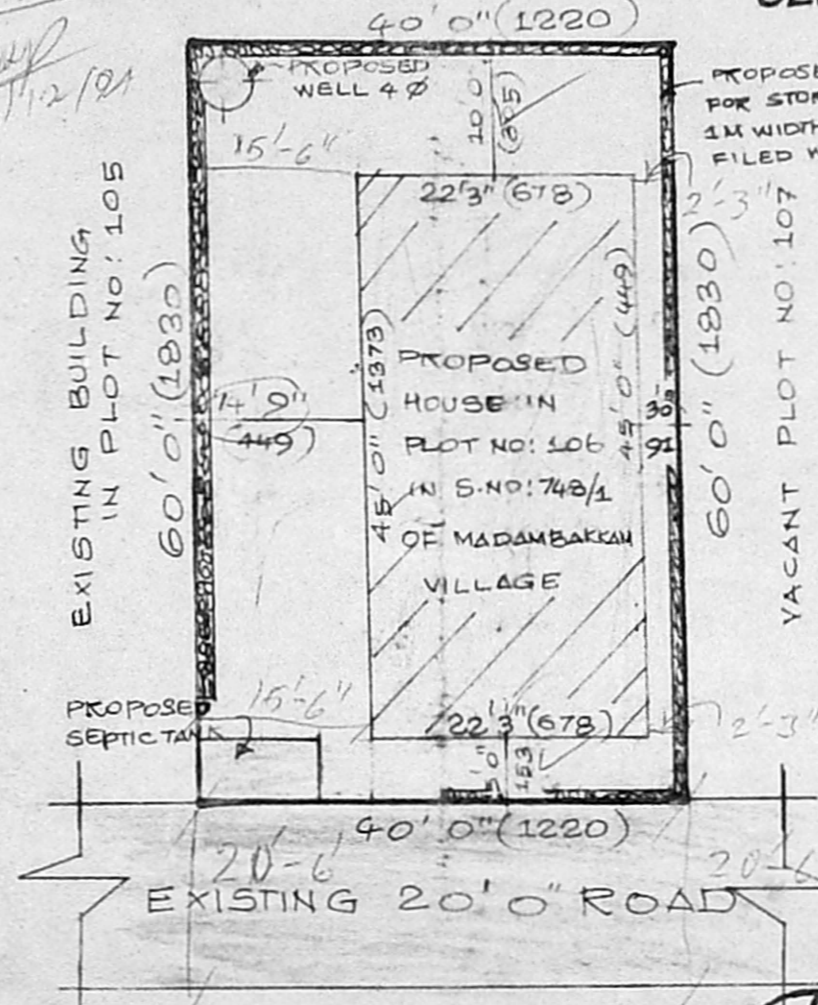

SITE PLAN (SCALE 1:200)

PLAN SHOWING PROPOSED HOUSE IN S.No. 748/1 OF MADAMBAKKAM VILLAGE, AT PLOT No. 106 PADMAVATHY NAGAR, MADAMBAKKAM TOWN PANCHAYAT LIMIT, SAIDAPET TALUK, CHENGAI MGR DT SCALE 1:100 & 1:200

*Signature*

OWNER SIGNATURE

**P. GAJENDRAN** C.E., P.O.T. & C.P., A.I.T.P.  
Civil Engineer & Licence Surveyor,  
TAMBARAM LOCALITY & MADHUVARAM,  
GUDUVAN TOWN PANCHAYAT,  
NO 57, TRIVALLUVAR STREET,  
EAST TAMBARAM, MADRAS-600059  
LICENSED SURVEYOR