

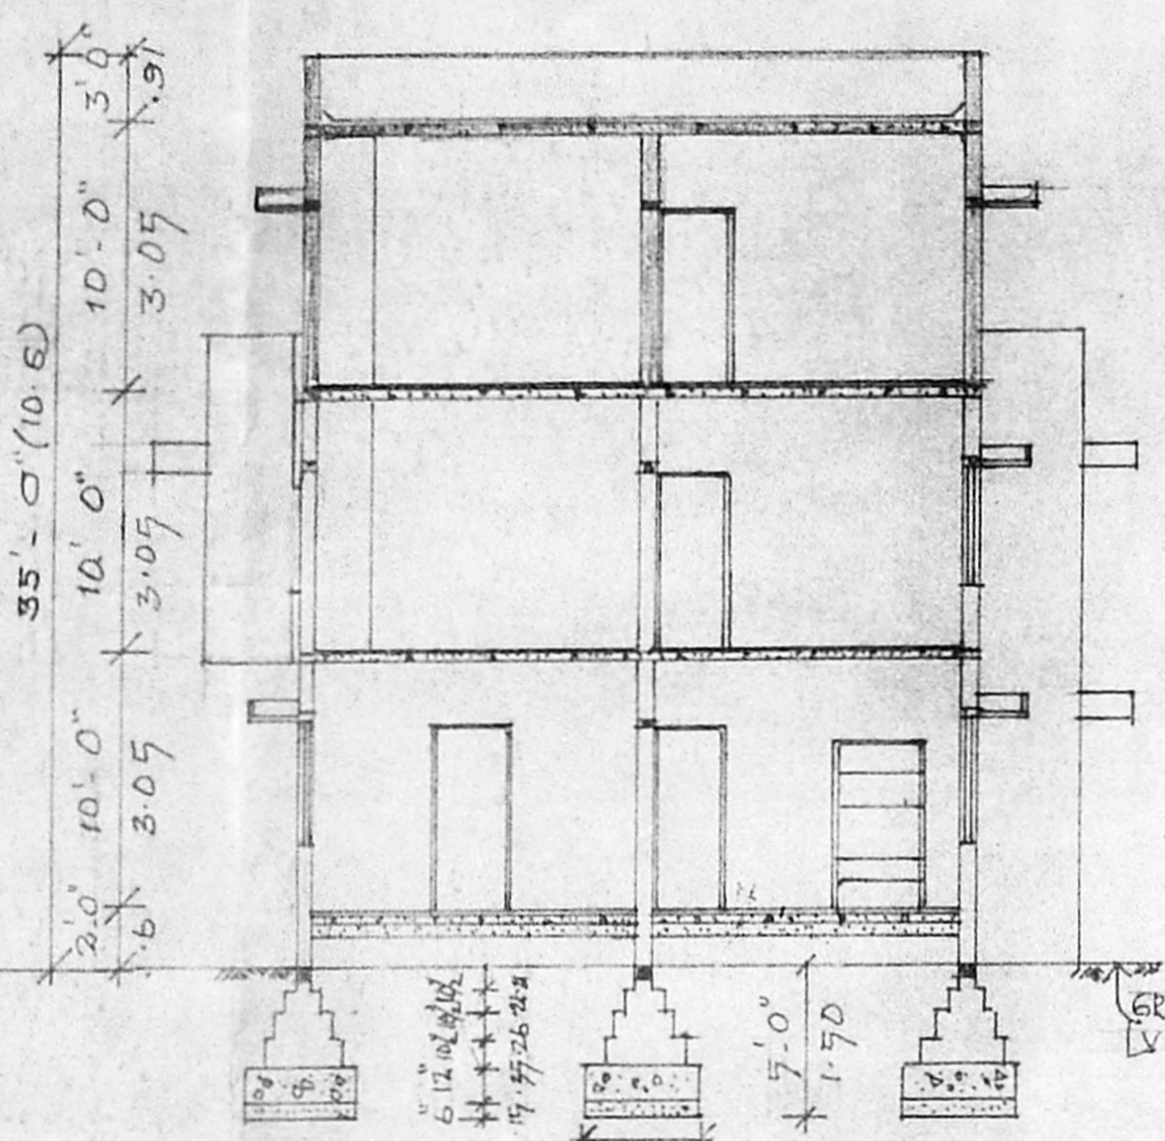


FRONT ELEVATION

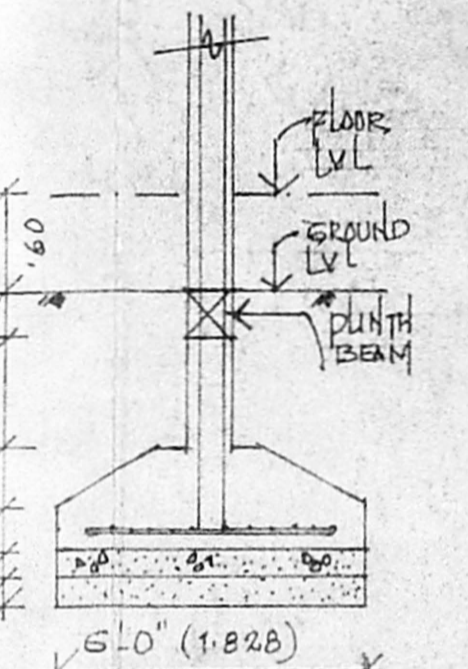


SECTION : (A-A)


RAIN WATER COLLECTION TRENCH ON THREE SIDES SECTION

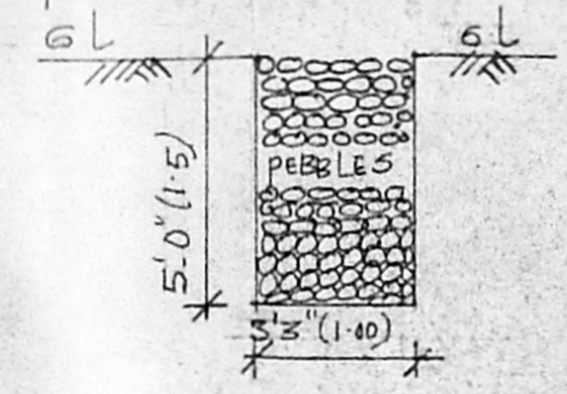

COLUMN FOUNDATION DETAIL

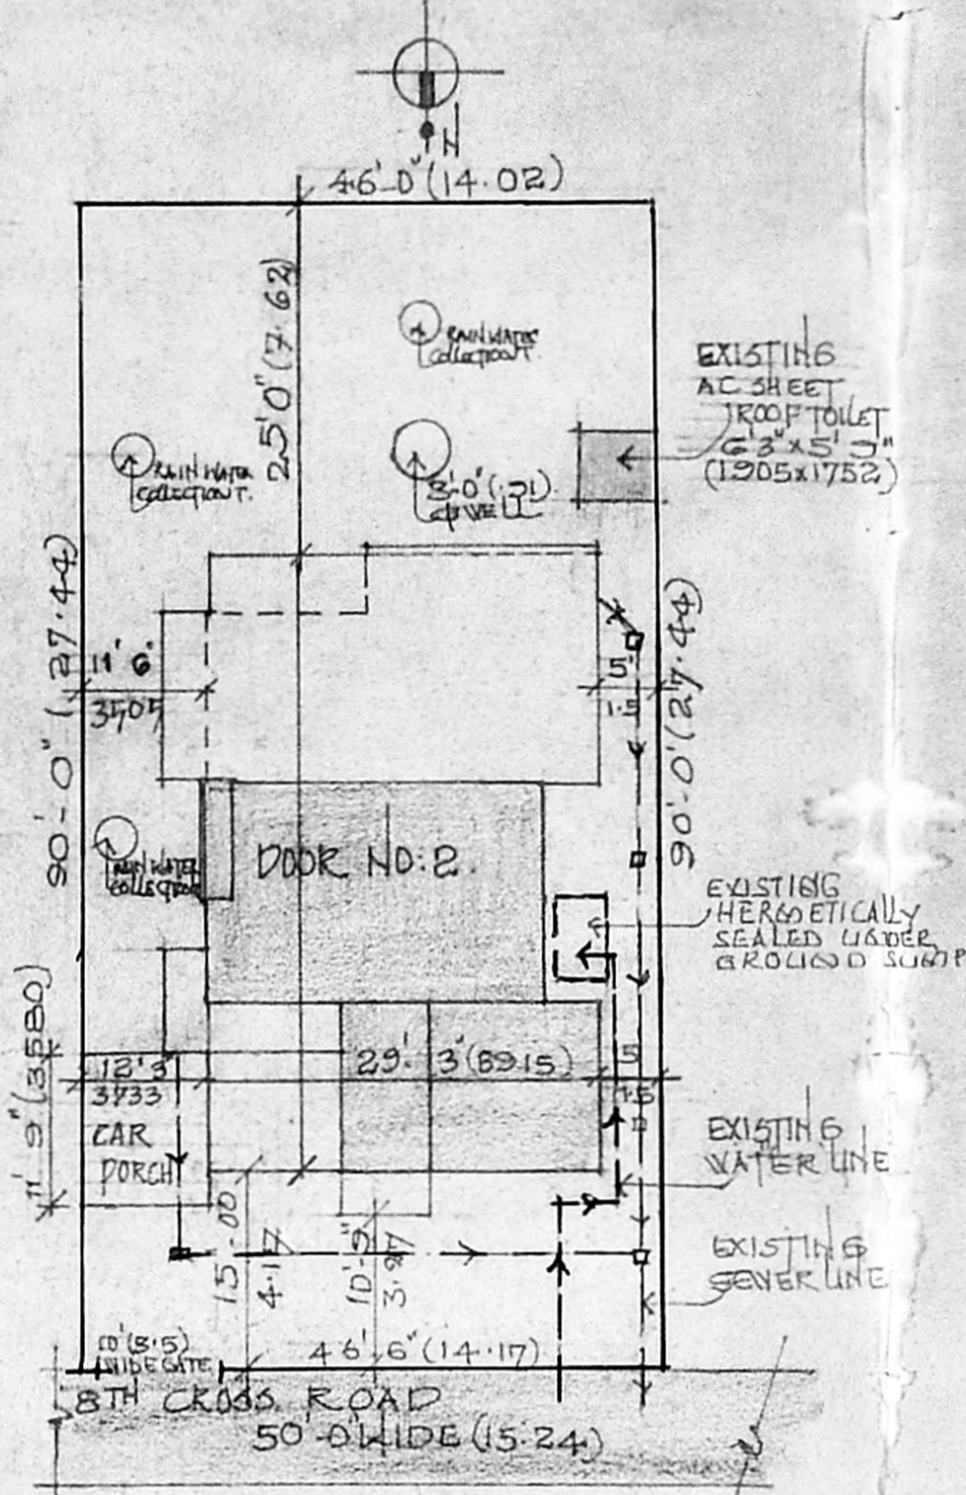

SITE PLAN SCALE 1:200

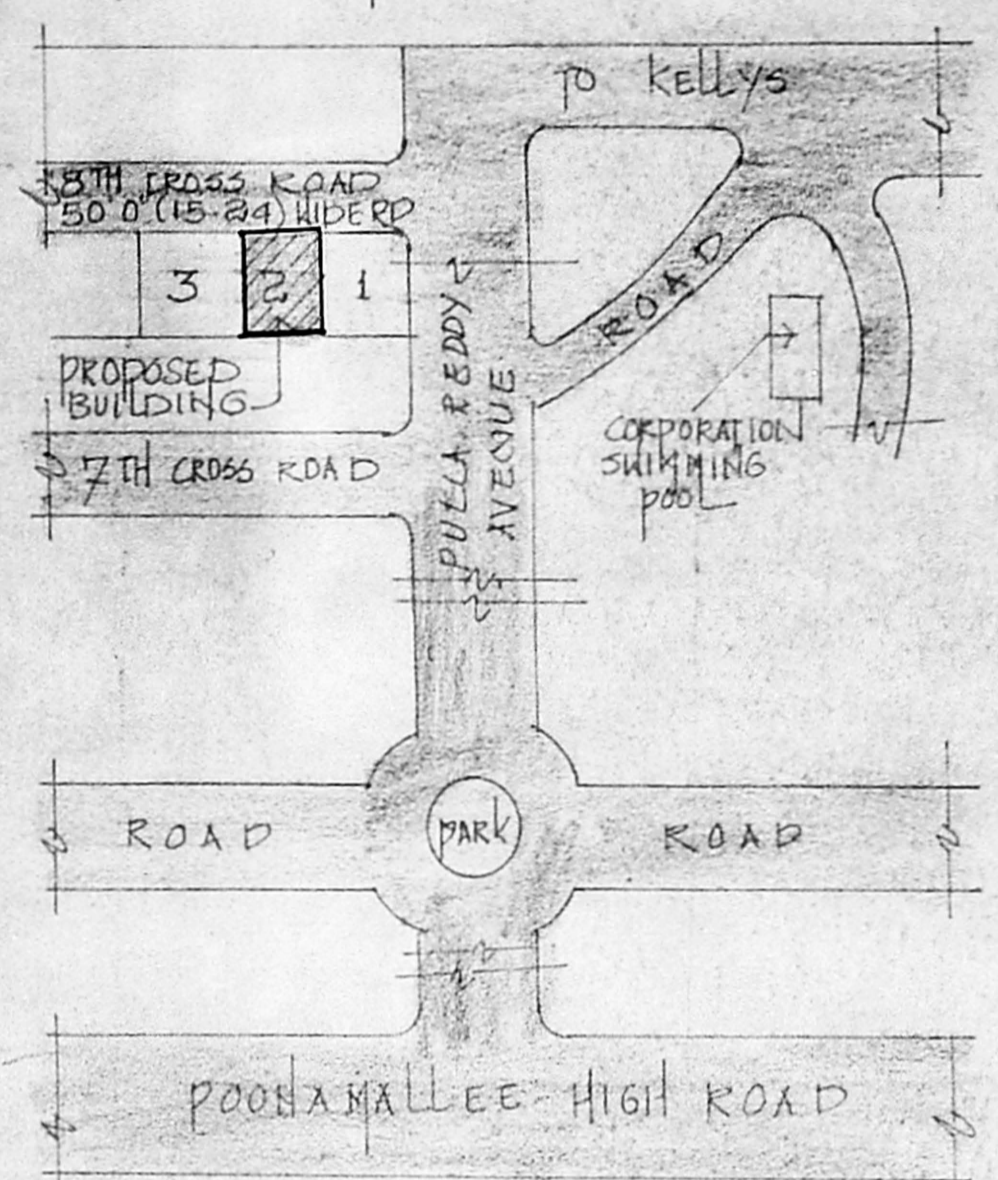

KEY PLAN (NOT TO SCALE)

SCHEDULE OF JOINERY			
M1	MAIN DOOR	1.22 x 2.3	4.0 x 7.0
D	DOOR	0.91 x 2.13	3.0 x 7.0
D1	DOOR	0.76 x 2.13	2.6 x 7.0
D2	DOOR	0.65 x 2.13	2.3 x 7.0
W1	WINDOW	1.82 x 1.37	6.0 x 4.6
W2	WINDOW	1.52 x 1.37	5.0 x 4.6
W3	WINDOW	1.22 x 1.37	4.0 x 4.6
W4	WINDOW	0.91 x 1.37	3.0 x 4.6
V	VENTILATOR	0.91 x 0.61	3.0 x 2.0
V1	VENTILATOR	0.61 x 0.61	2.0 x 2.0
O	OPENING	0.76 x 2.13	2.6 x 7.0
J	JOLLY	1.22 x 1.22	4.0 x 4.0


LEGEND	
[Solid Grey]	PROPOSED
[Hatched]	ROAD
[Dotted]	BOUNDARY
[Cross-hatched]	DEMOLITION
[Line with 'W']	WATER LINE
[Line with 'S']	SEWER LINE
[Line with 'E']	EXISTING

AREA STATEMENTS		
PLOT AREA	50 MS	50 FT
GROUND FLOOR EXISTING	389.96	4163
FIRST FLOOR EXISTING	124.63	1341
SECOND FLOOR PROPOSED	65.05	760
PROPOSED SECOND FLOOR IS LESS THAN FIRST FLOOR		
PLOT COVERAGE:	34.42%	


PLAN SHOWING THE PROPOSED ADDITIONS TO THE EXISTING RESIDENTIAL BUILDING AT DOOR NO:2, 8TH CROSS STREET, WEST SHENY HAGAR, MADRAS-30, S.NO:11, T.S NO:33, BLOCK NO:6.

SCALE: 1"=8'-0" (1:100)
MEASUREMENTS IN FEET & METERS.


OWNER
A.P. Jhangam
LICENCED SURVEYOR

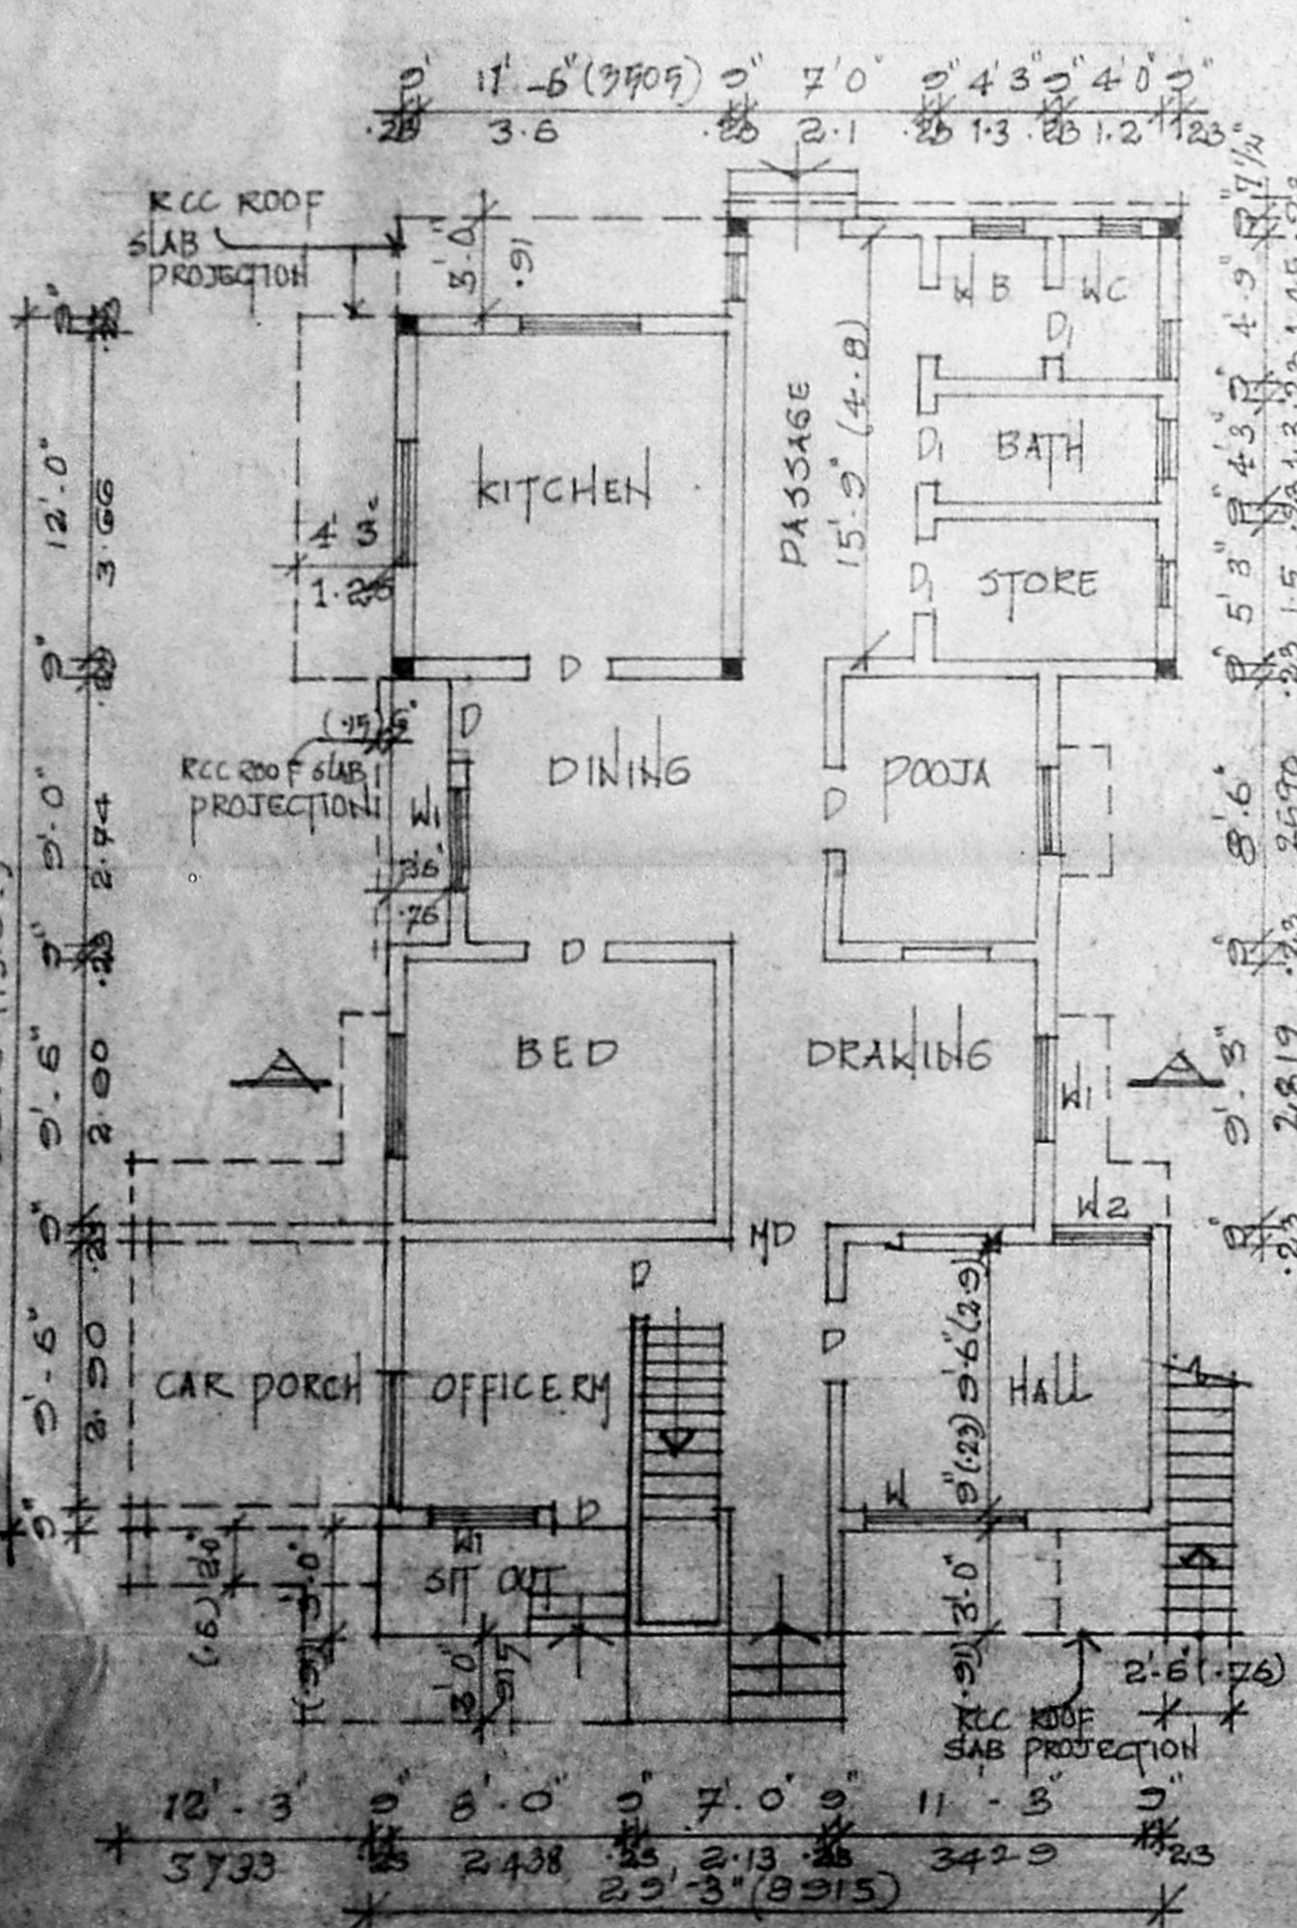


GROUND FLOOR PLAN

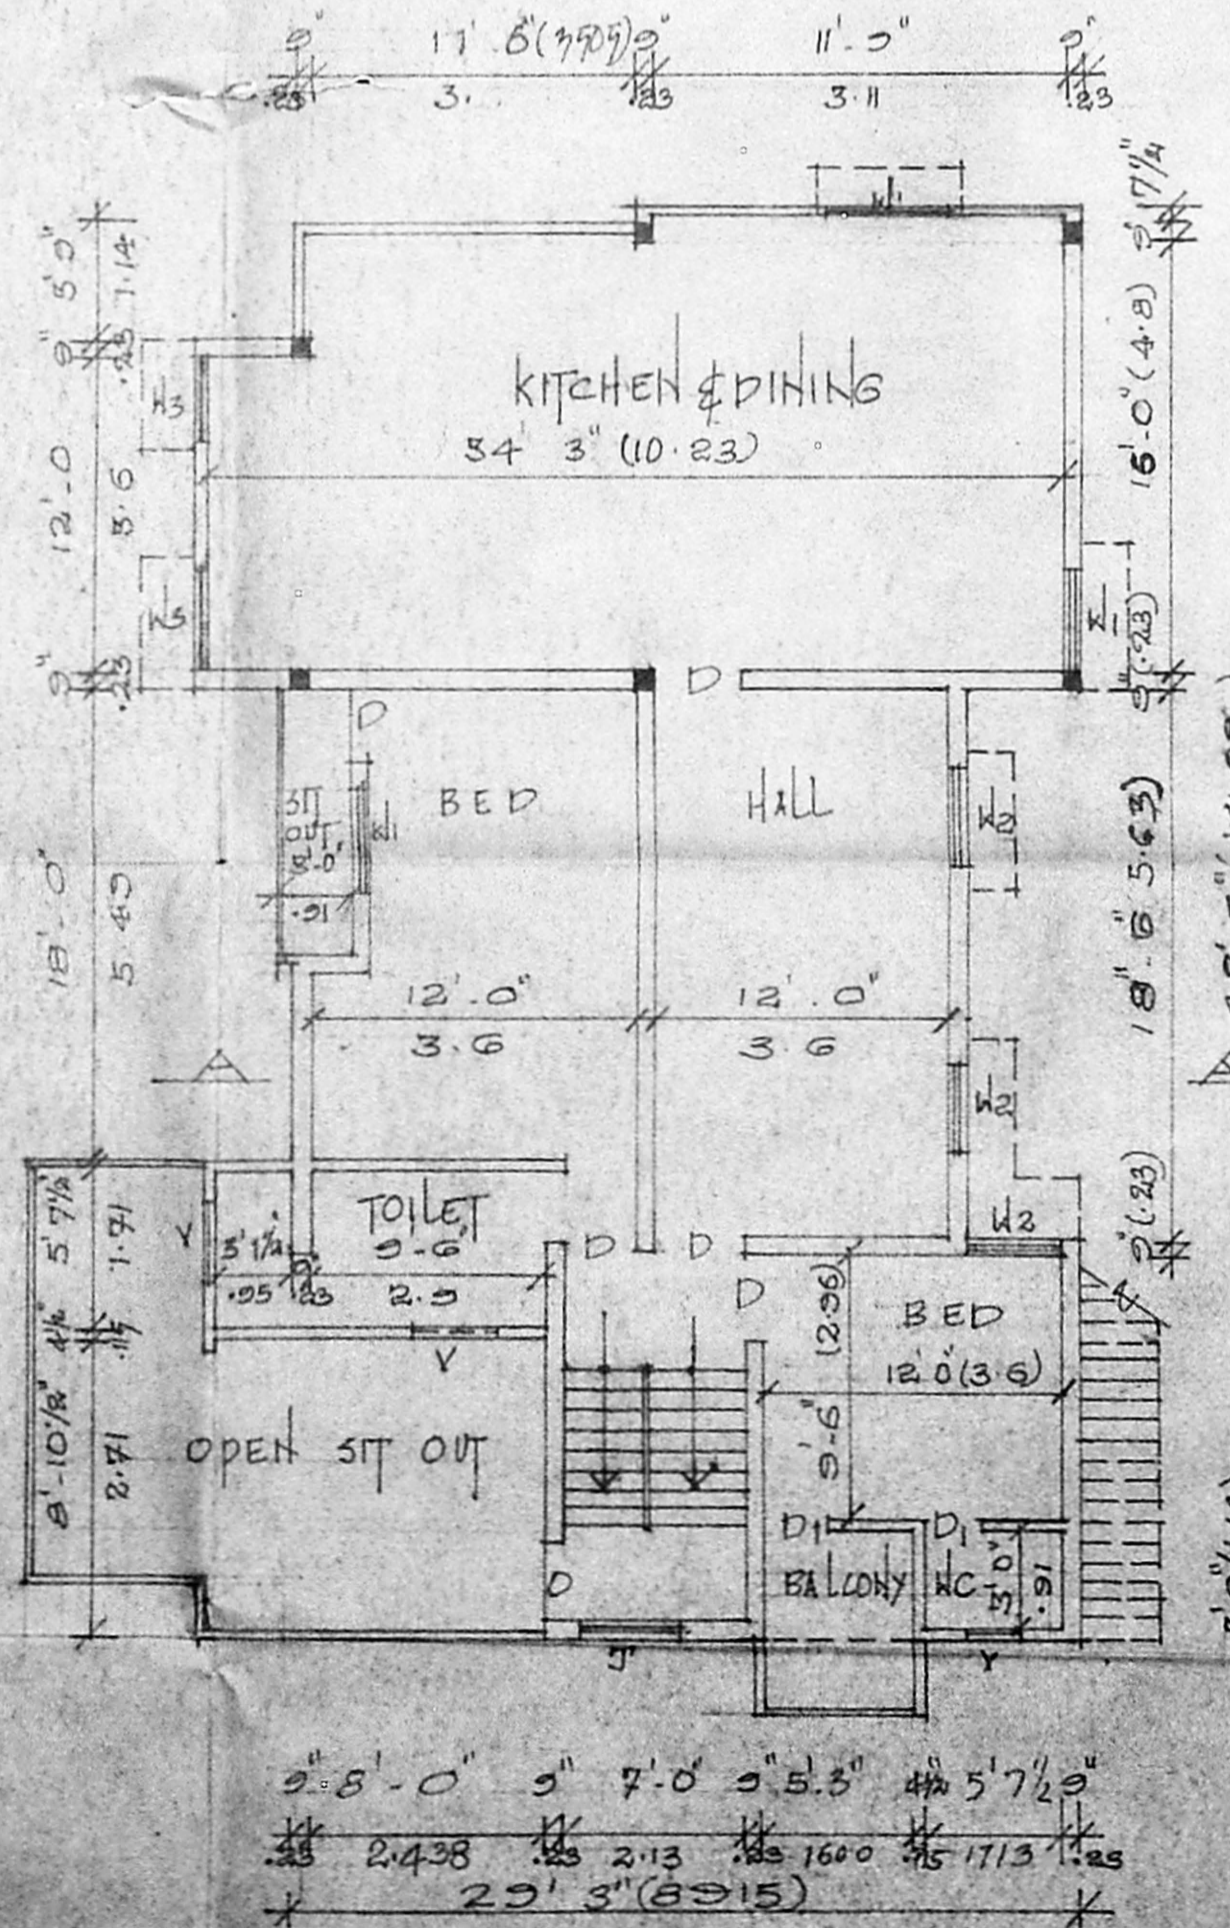

FIRST FLOOR PLAN

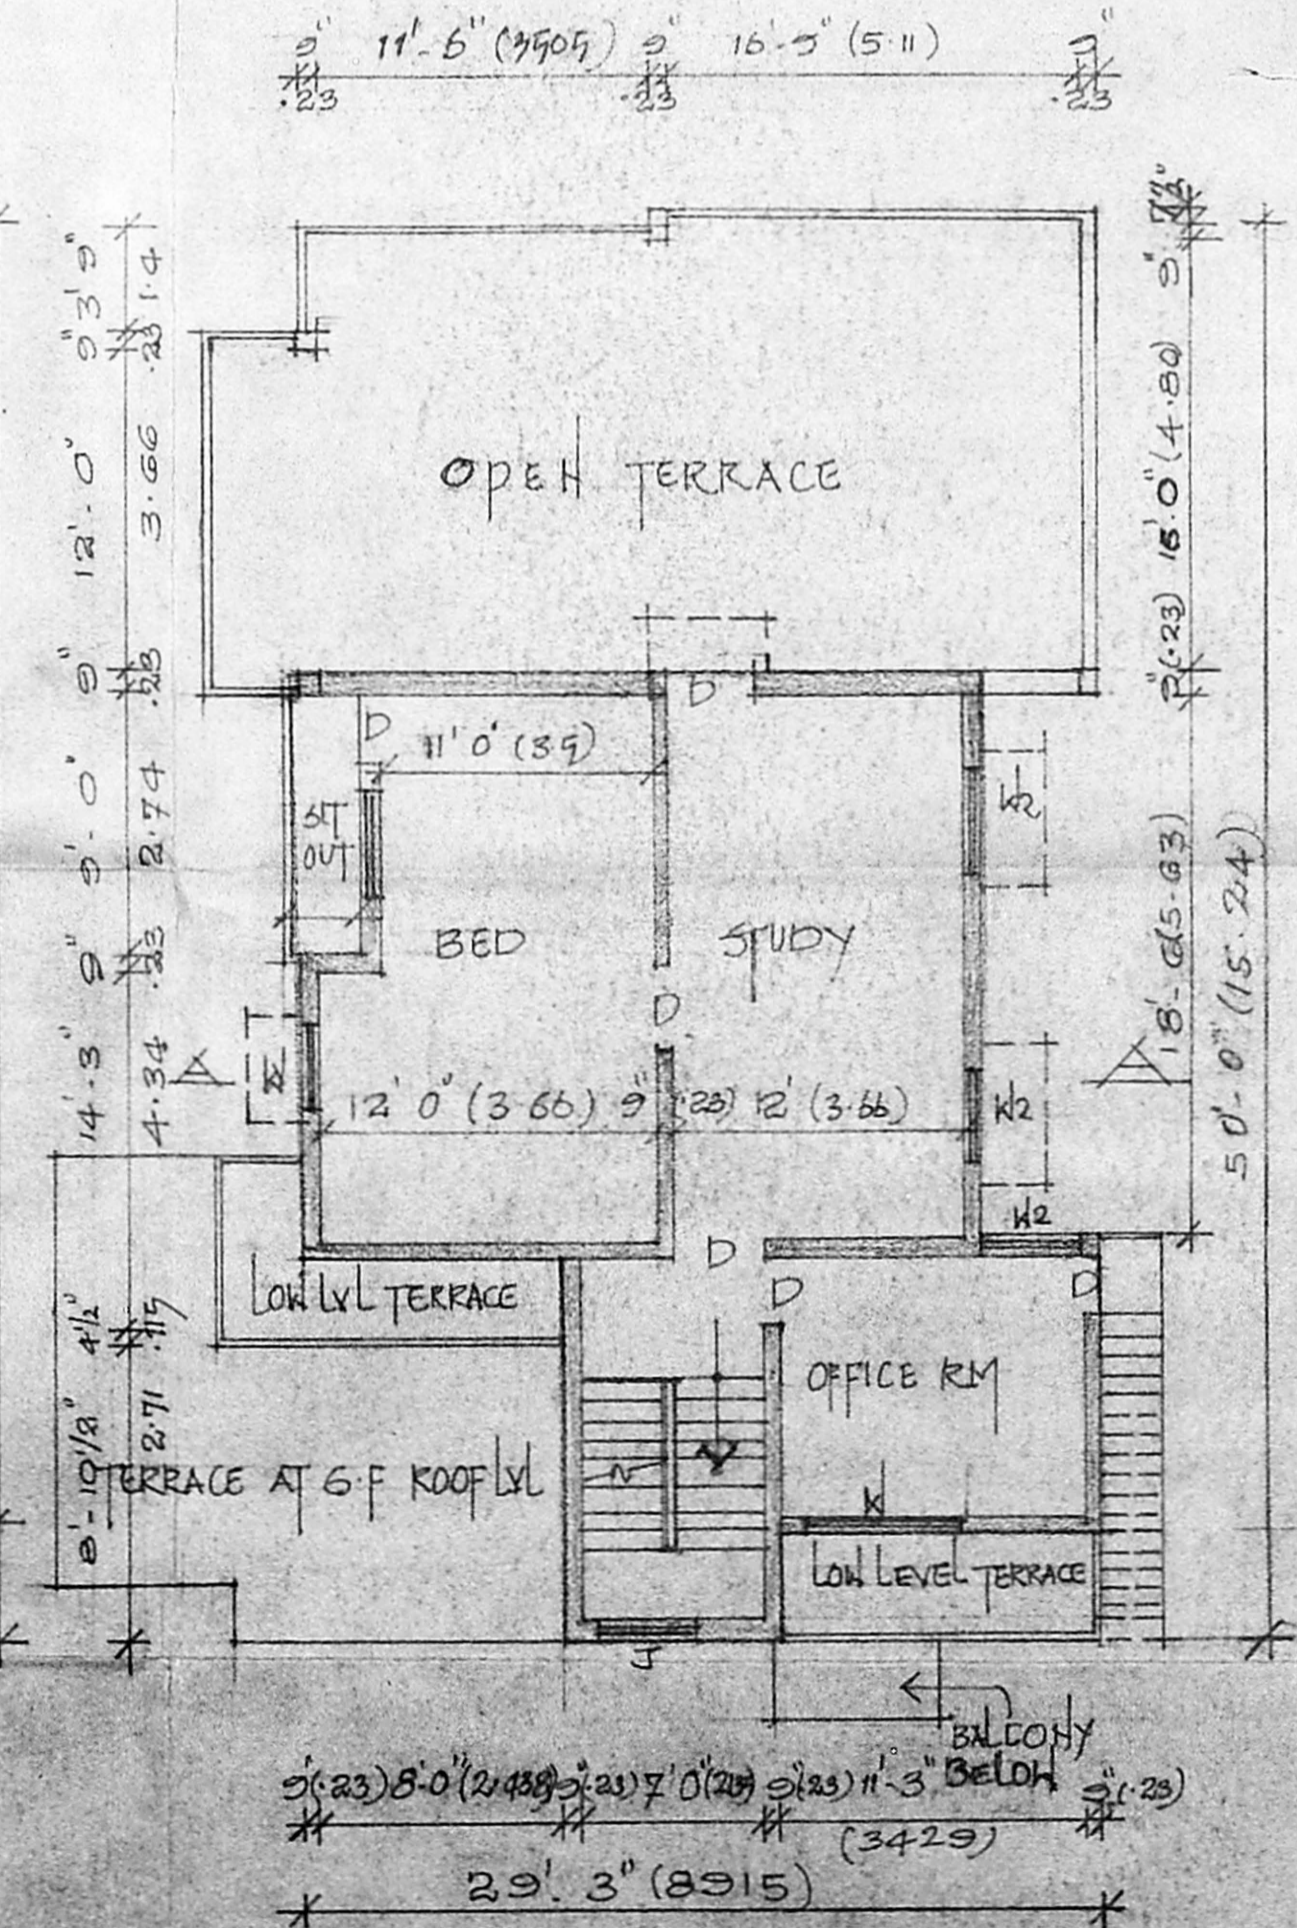

SECOND FLOOR PLAN

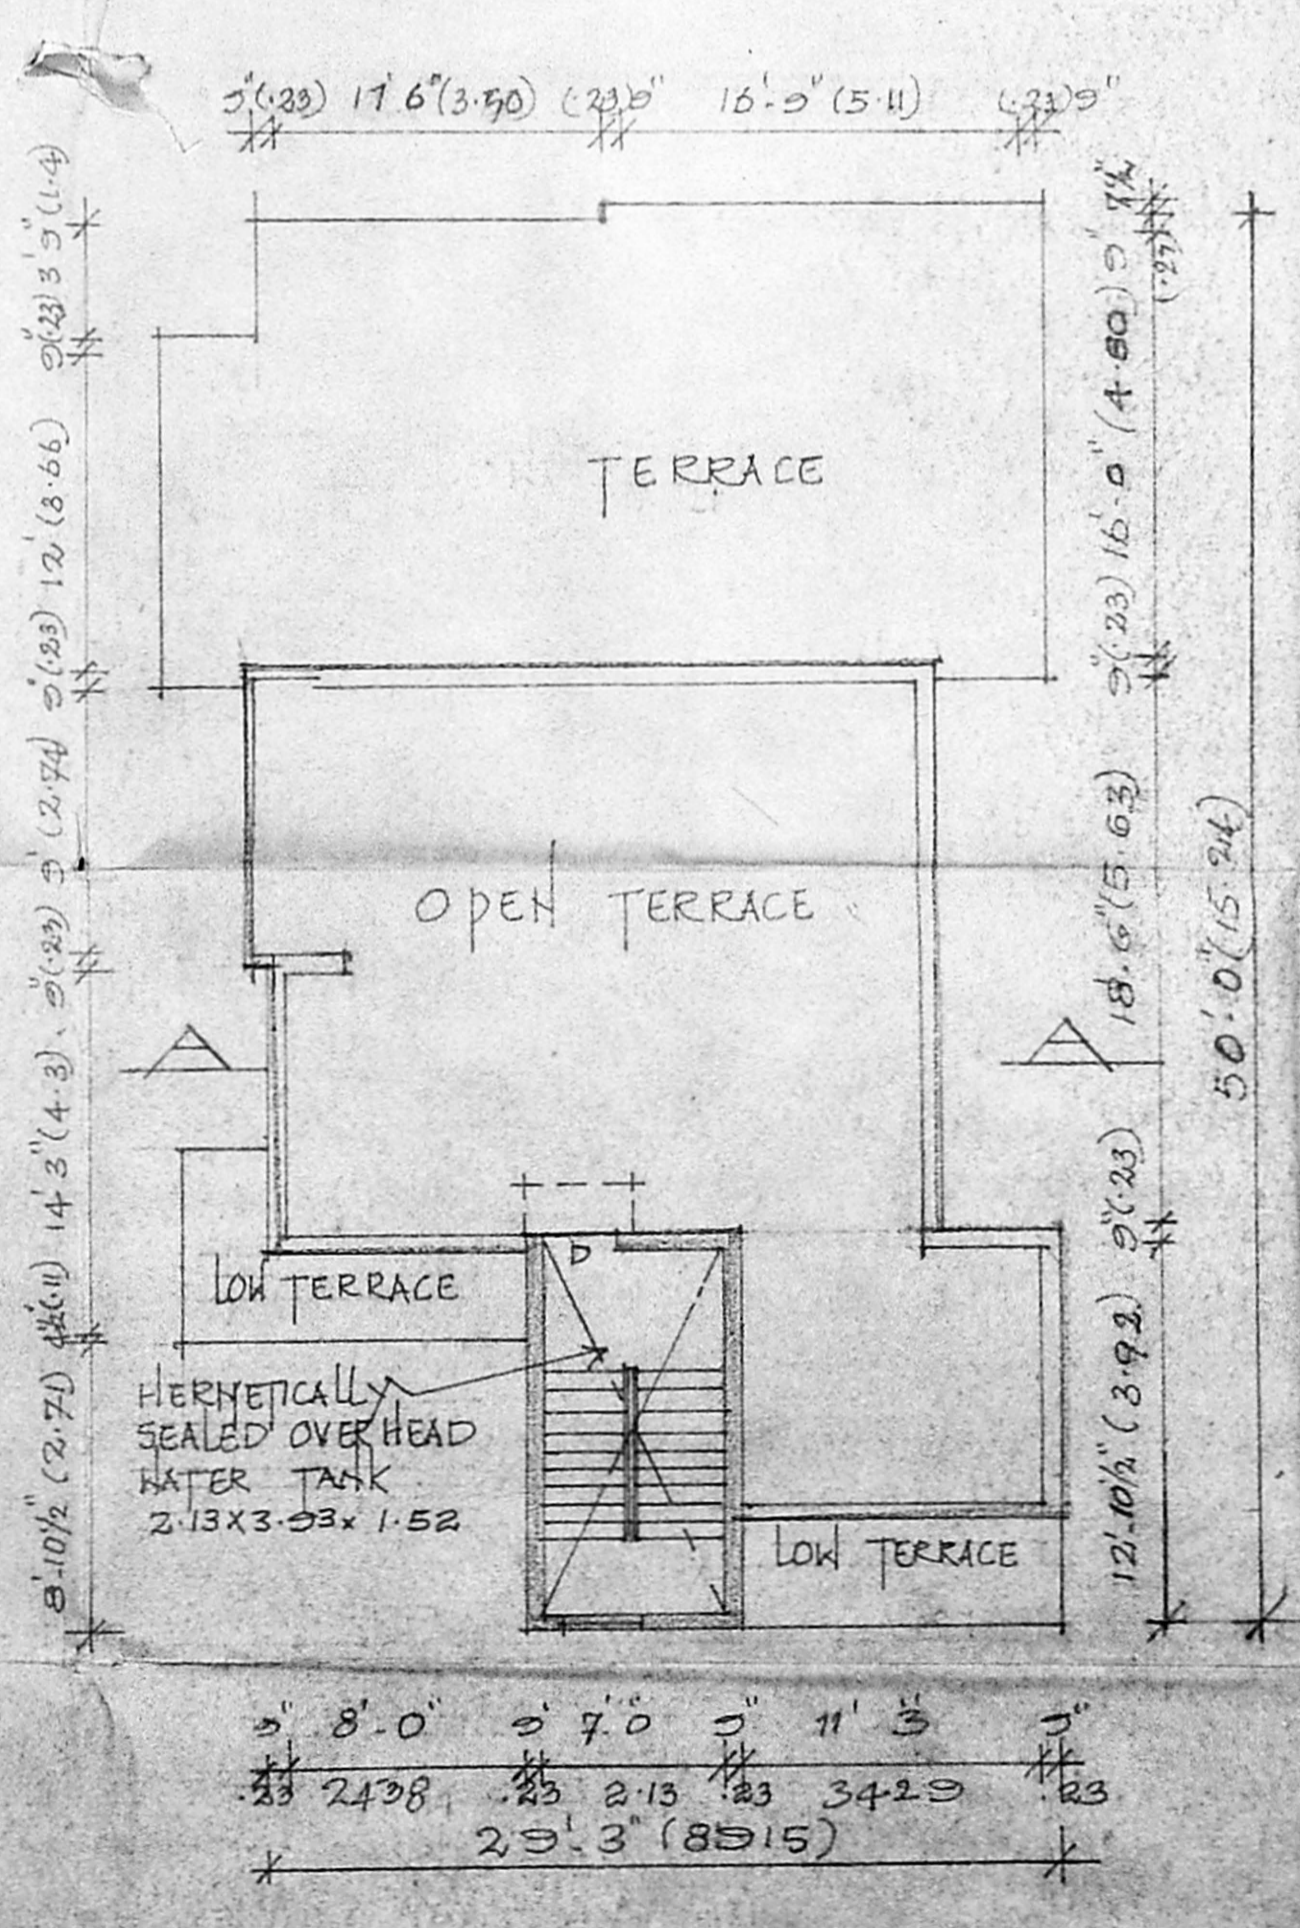

TERRACE PLAN

T. G. Krishnamurthy RAO
T. G. KRISHNAMURTHY RAO
CIVIL ENGINEER
CLASS I LICENCED SURVEYOR NO. 370
CORPORATION OF MADRAS
611, SOUTH AVENUE
11/12, LAKE VIEW ROAD, MADRAS-600025