



FRONT ELEVATION.


SECTION ON AB

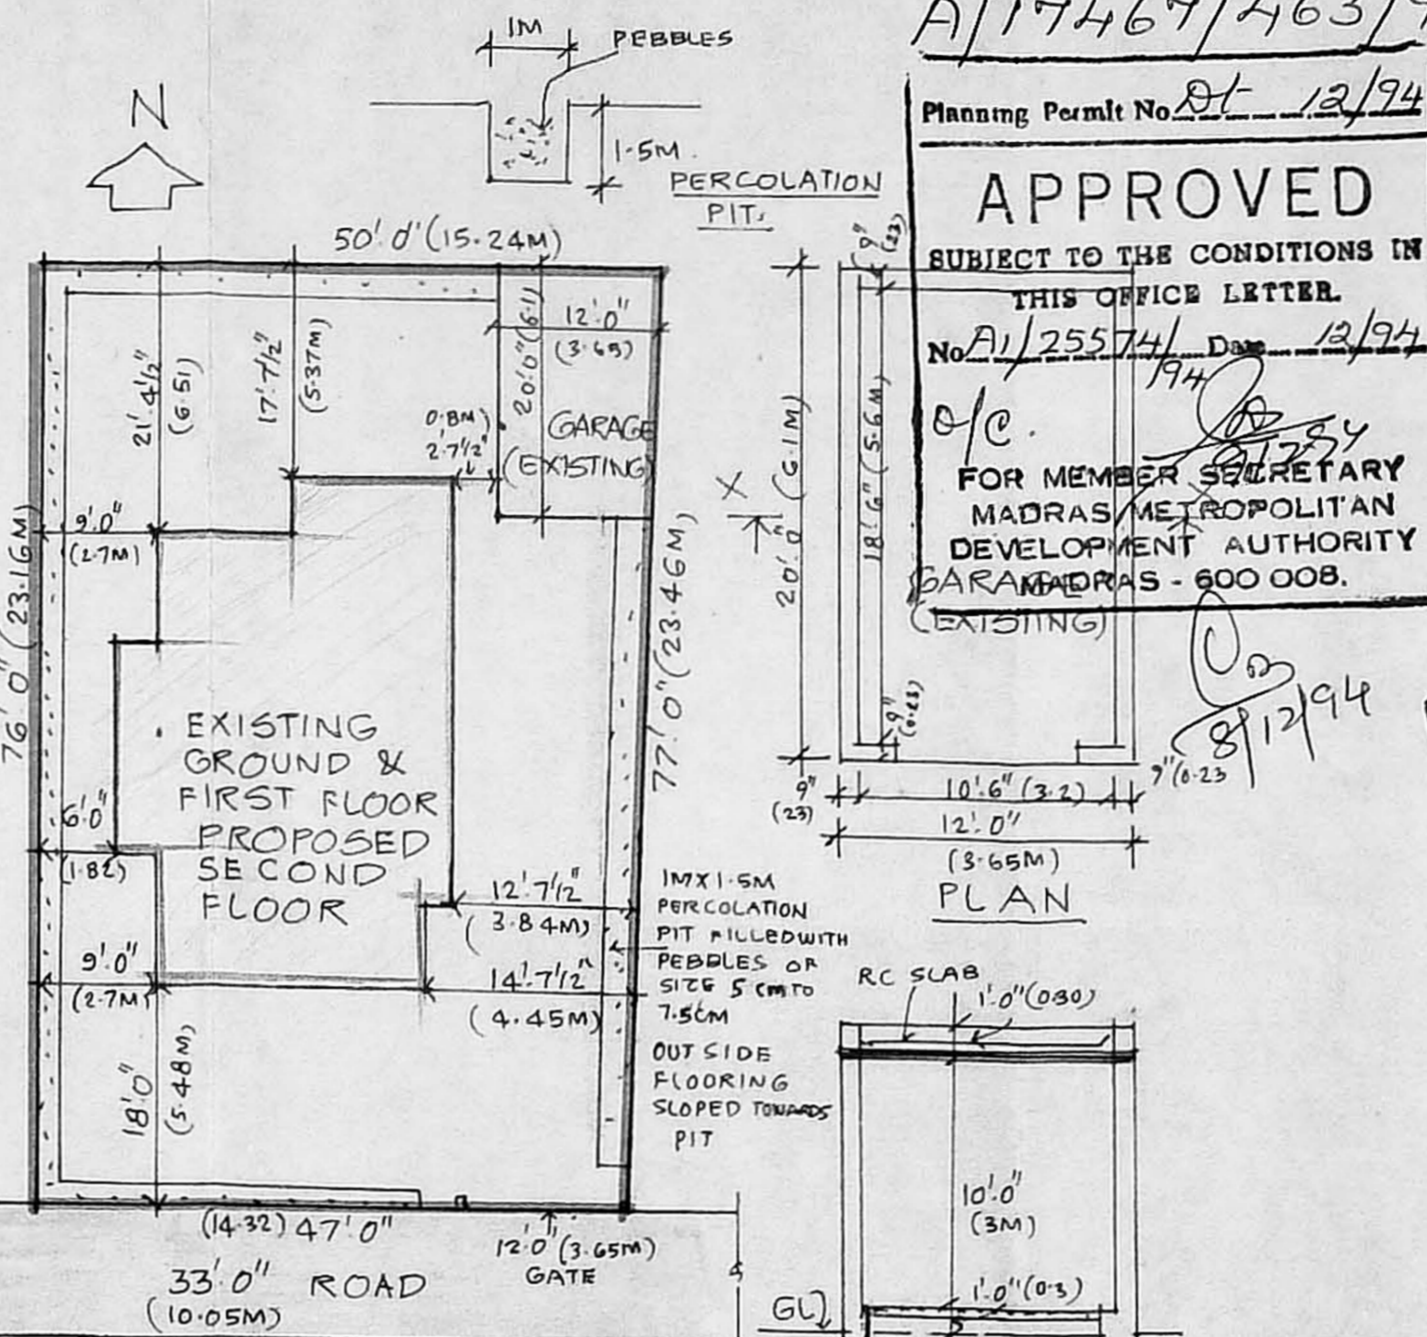


SITE PLAN  
SCALE 1" = 16'0" (1:200)

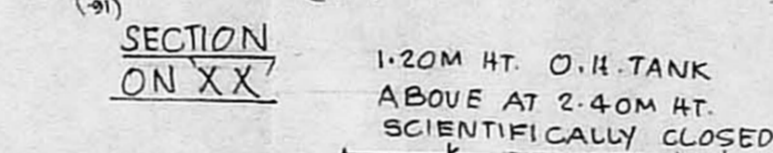


SECTION ON XX

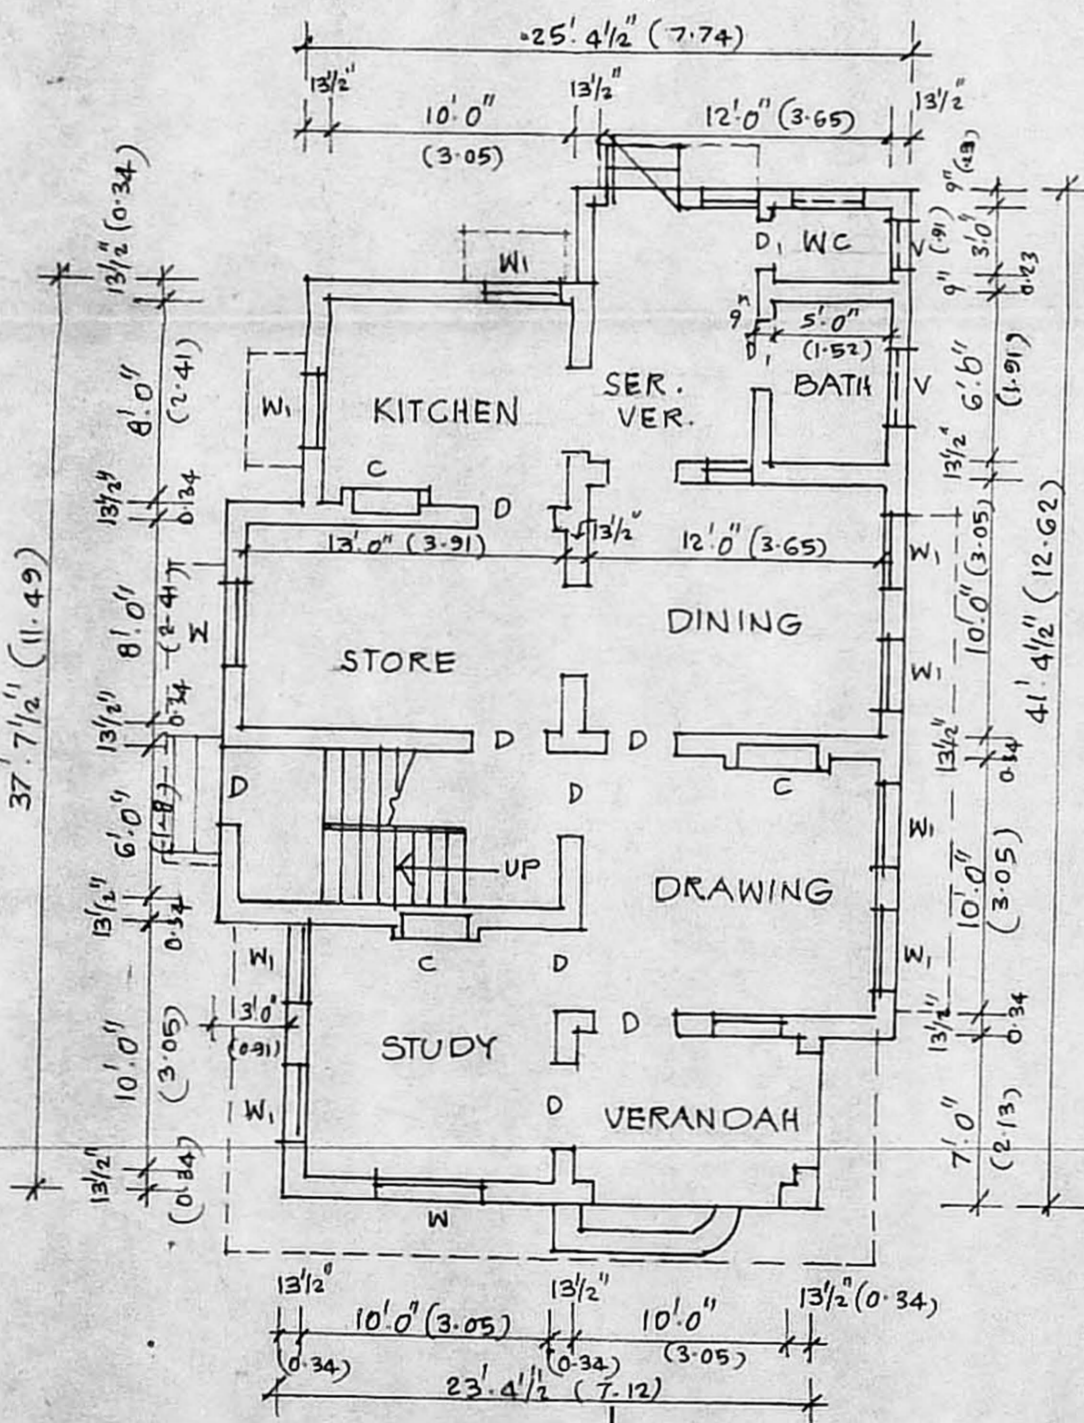


GROUND FLOOR PLAN (EXISTING)

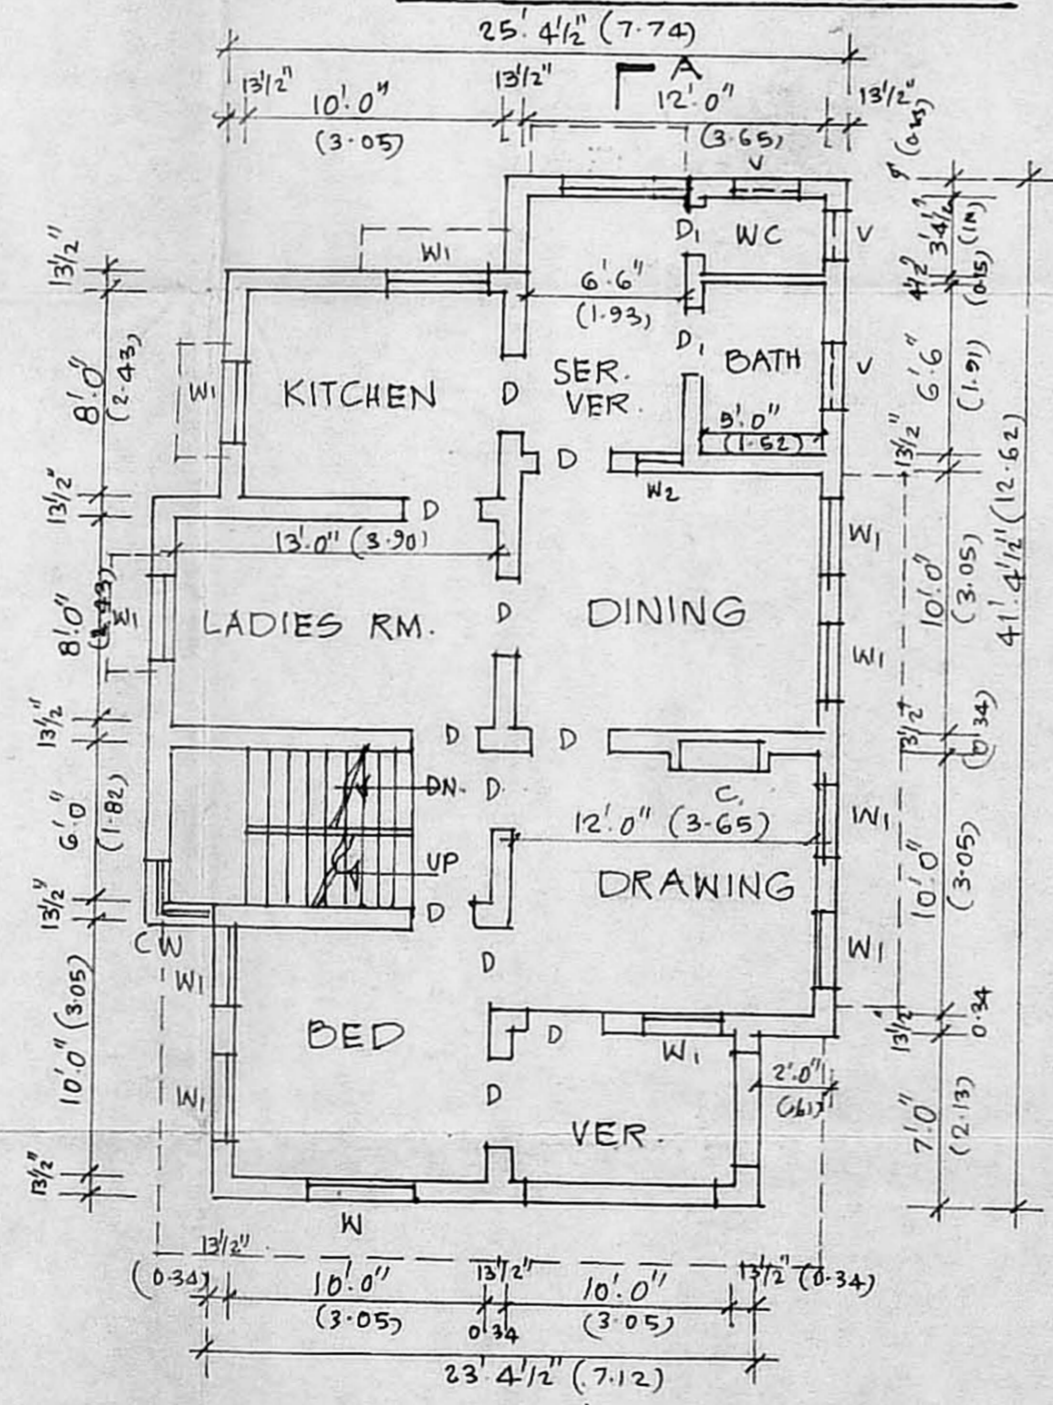


FIRST FLOOR PLAN (EXISTING)

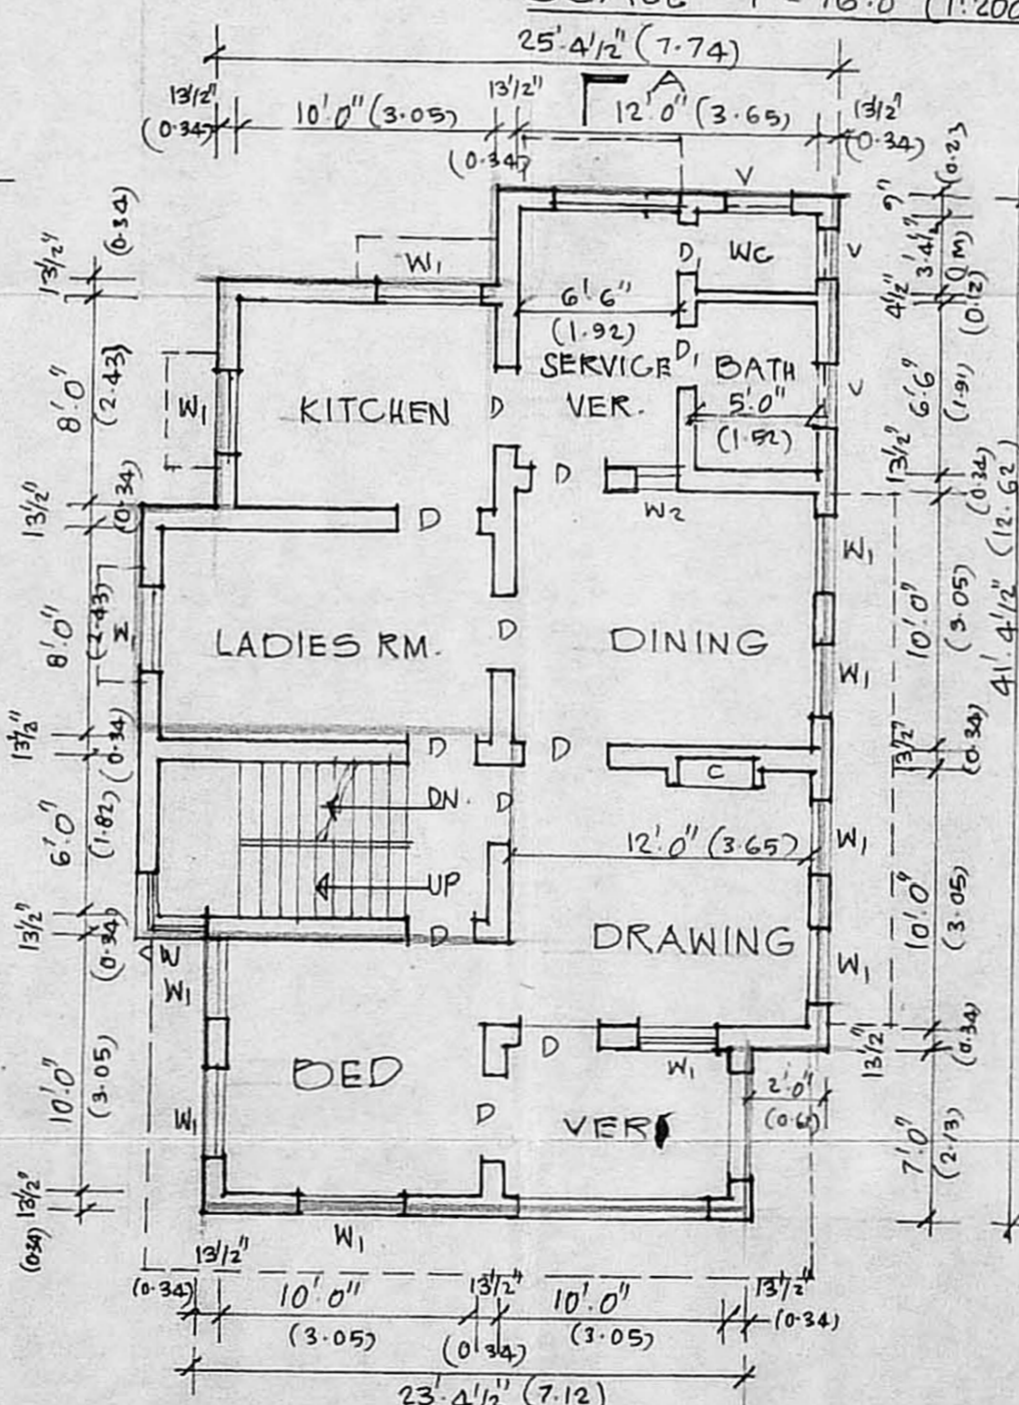

SECOND FLOOR PLAN (PROPOSED)

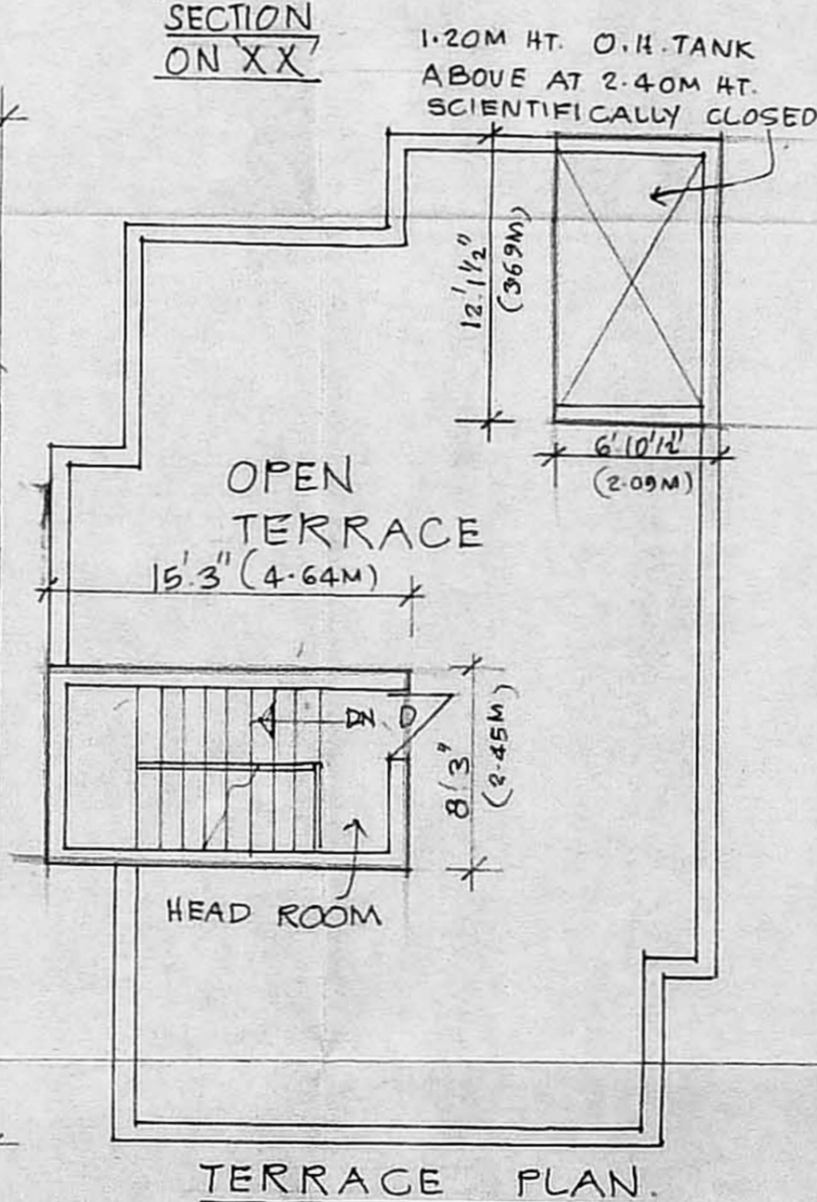

TERRACE PLAN.

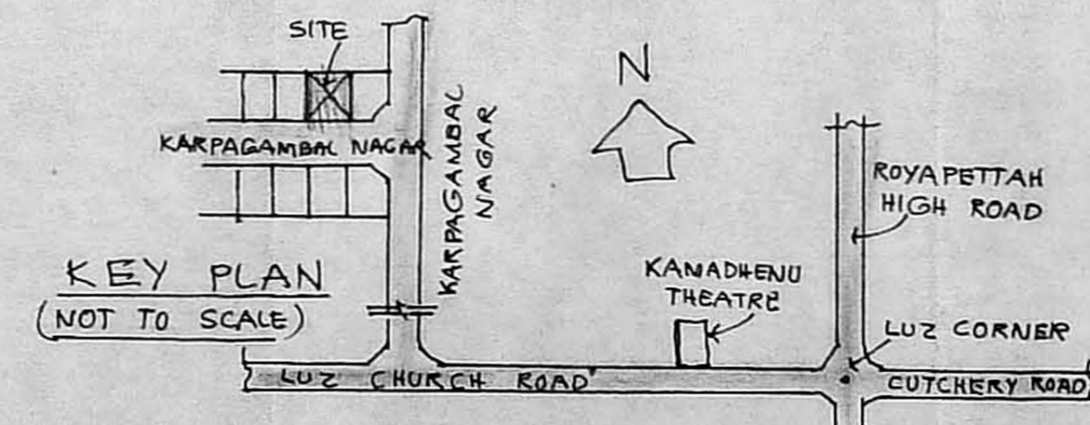

KEY PLAN (NOT TO SCALE)

A/17467/463/94  
 Planning Permit No. 12/94  
**APPROVED**  
 SUBJECT TO THE CONDITIONS IN THIS OFFICE LETTER.  
 No. A/125574, Date 13/94  
 FOR MEMBER SECRETARY  
 MADRAS METROPOLITAN  
 DEVELOPMENT AUTHORITY  
 CHENNAI - 600 008.

PROPOSED ADDITIONS  
 IN SECOND FLOOR OVER  
 EXISTING DWELLING  
 HOUSE AT NO. 5, R.S. NO.  
 1673/29, KARPAGAMBAL  
 NAGAR MYLAPORE MADRAS  
 DN NO. 143 FOR  
 THIRU K. S. HEMANTH KUMAR  
 SCALE 1" = 8'0" (1:100)

SCHEDULE OF JOINERY.

D	DOOR PANELLED WITH WELMESH HEAD	3'0" x 7'0" (0.91 x 2.1)
D	DOOR WITH OUT HEAD	2'6" x 6'6" (0.76 x 1.95)
W	WINDOW PANELLED WITH WELMESH HEAD	4'8" x 5'0" (1.21 x 1.5)
W	WINDOW DOOR	3'0" x 5'0" (0.91 x 1.5)
W	WINDOW DOOR WITHOUT HEAD	2'0" x 5'0" (0.61 x 1.5)
V	VENTILATOR FIXED GLAZED	2'0" x 2'0" (0.61 x 0.61)
V	VENTILATOR DOOR	2'6" x 1'9" (0.76 x 0.53)
C	CUPBOARD GLAZED FIXED	3'0" x 5'0" (0.91 x 1.5)
CW	CORNER WINDOW FIXED GLAZING	2'0" x 2'0" (0.61 x 0.61)

SPECIFICATION:  
 CC 1:4:8 FOR FOUNDATION & FLOORING  
 BRICK WORK IN FOUNDATION, BASEMENT  
 & SUPERSTRUCTURE, PARAPET IN CM 1:5  
 FLOORING 1:4:8  
 WEATHERING COURSE IN BRICK JELLY IN LIME  
 WITH TWO COURSE OF FLAT TILES.  
 PLASTERING IN CM 1:4 PAINTING TWO COATS

REFERENCE:  
 EXISTING  
 PROPOSED  
 ROAD  
 BOUNDARY

AREA DETAIL

	SQ. FT.	SQ. METRE
PLOT AREA	3710.25	344.68
BUILT-UP AREA		
EXISTING		
GROUND FLOOR	1160.00	107.76
FIRST FLOOR	920.00	85.46
PROPOSED		
SECOND FLOOR	920.00	85.46
TOTAL AREA	3000.00	278.68
F. S. I	0.80	
PLOT COVERAGE	31.26%	
CAR PARKING	NIL	

*S. J. Hemant*  
 OWNER.  
*C. Venkatesh*  
 C. VENKATAPHY  
 CLASS I NO. 33  
 LICENSED SURVEYOR  
 7, BHARATHI DASAN ST.,  
 MARUTHY NAGAR  
 RAJAKILPAKKAM  
 MADRAS 600073.  
 LICENSED SURVEYOR.