



FRONT ELEVATION

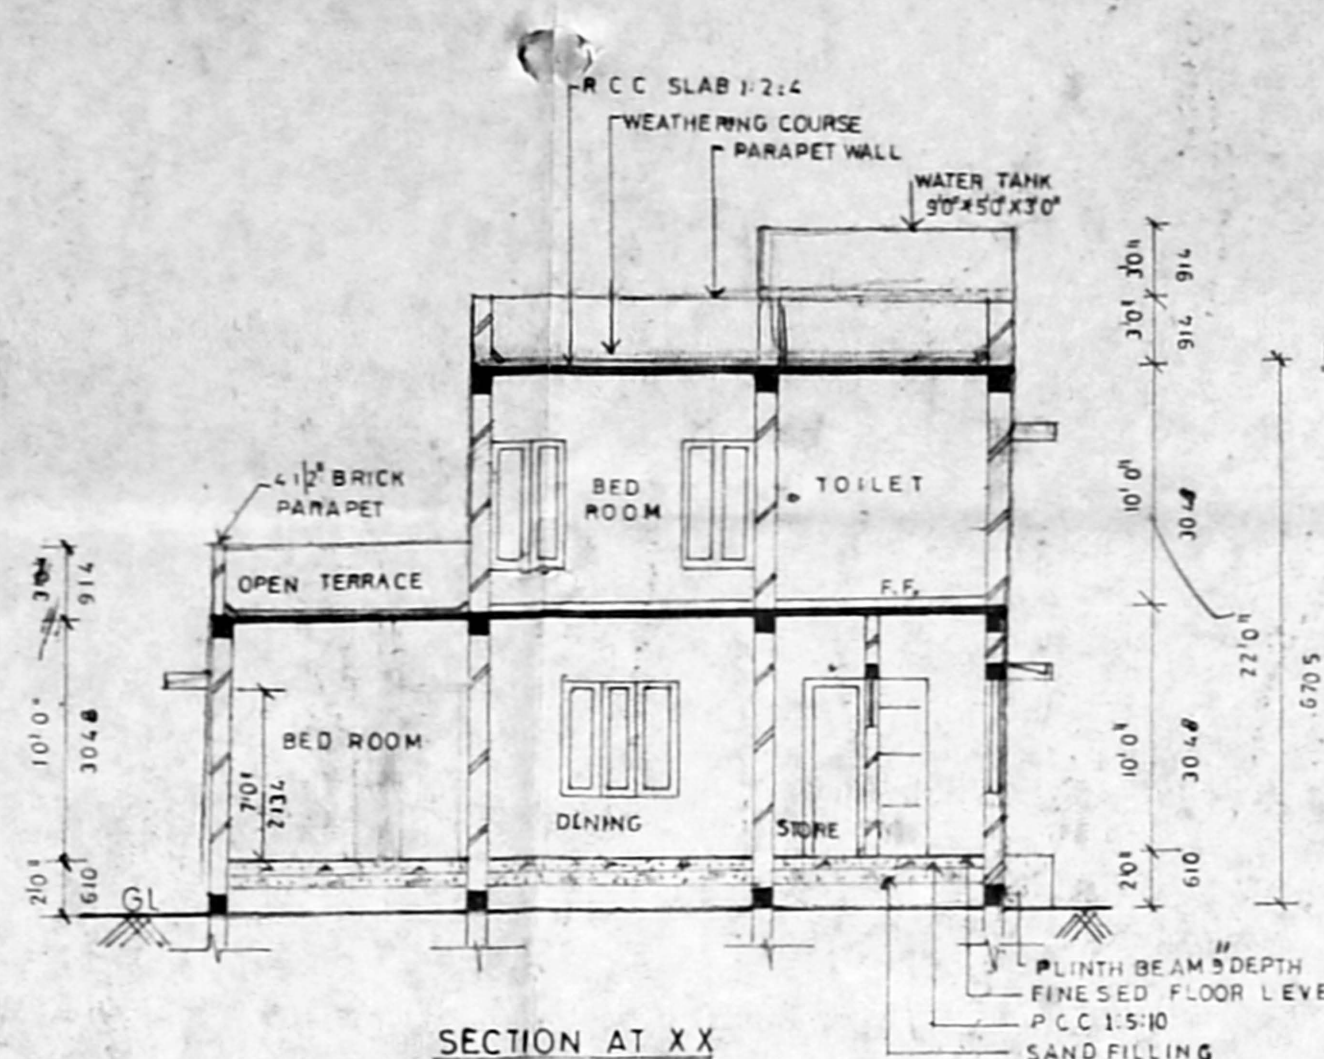


SECTION AT XX


DETAILS OF PERCOLATION PIT

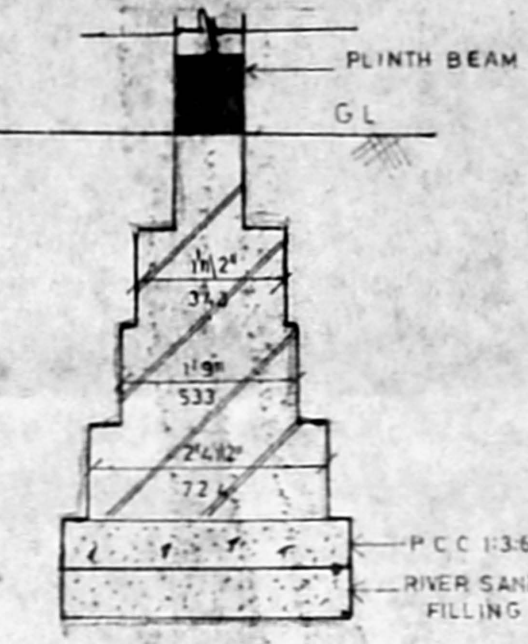


TYPICAL FOUNDATION DETAIL scale 1"=20"

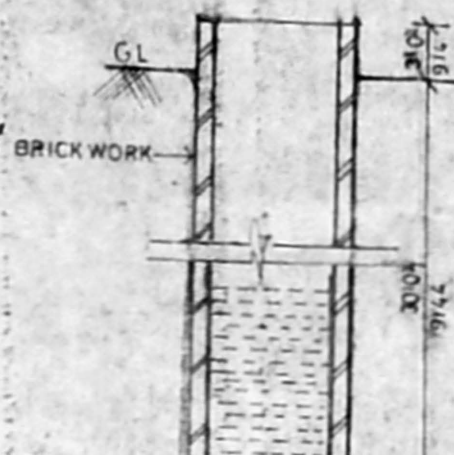


WELL DETAIL

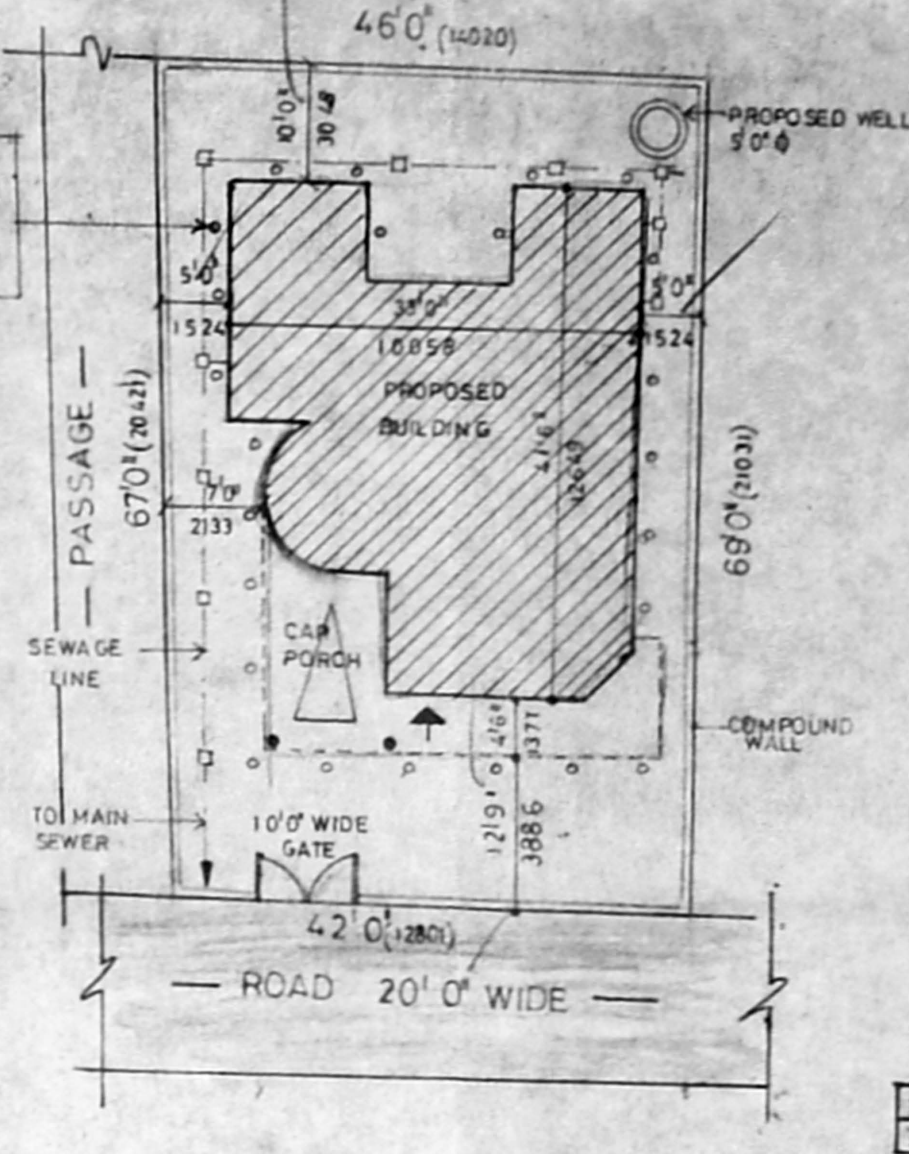


SITE PLAN SCALE 1/16"0"

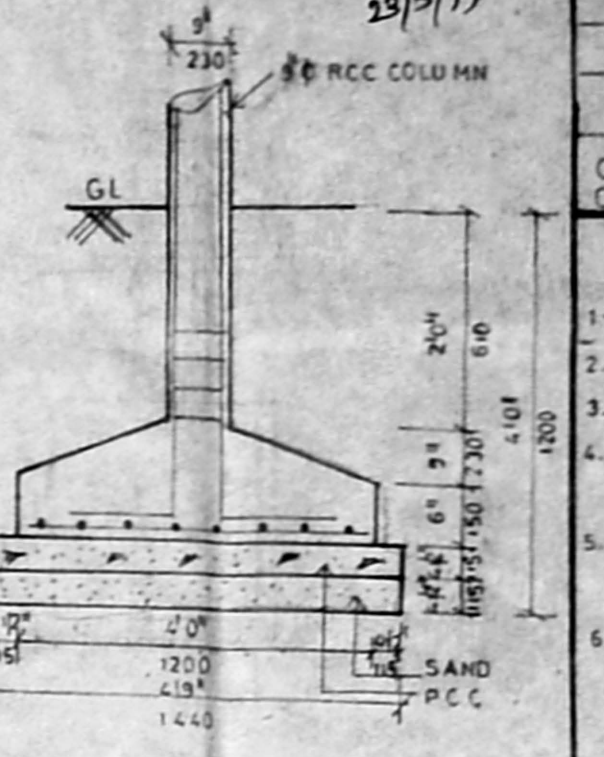


TYPICAL RCC COLUMN FOOTING DETAILS

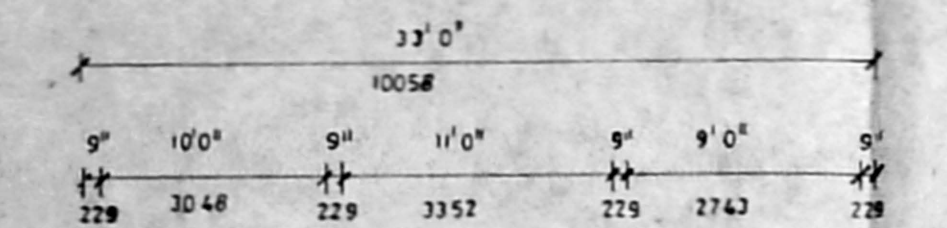


APPROVED
 Planning Permit No. A/17687/167/95
 SUBJECT TO THE CONDITIONS IN THIS OFFICE LETTER No. A/2830/95 Date 23/10/95
 FOR MEMORANDUM DEVELOPMENT AUTHORITY
 MADRAS CORPORATION

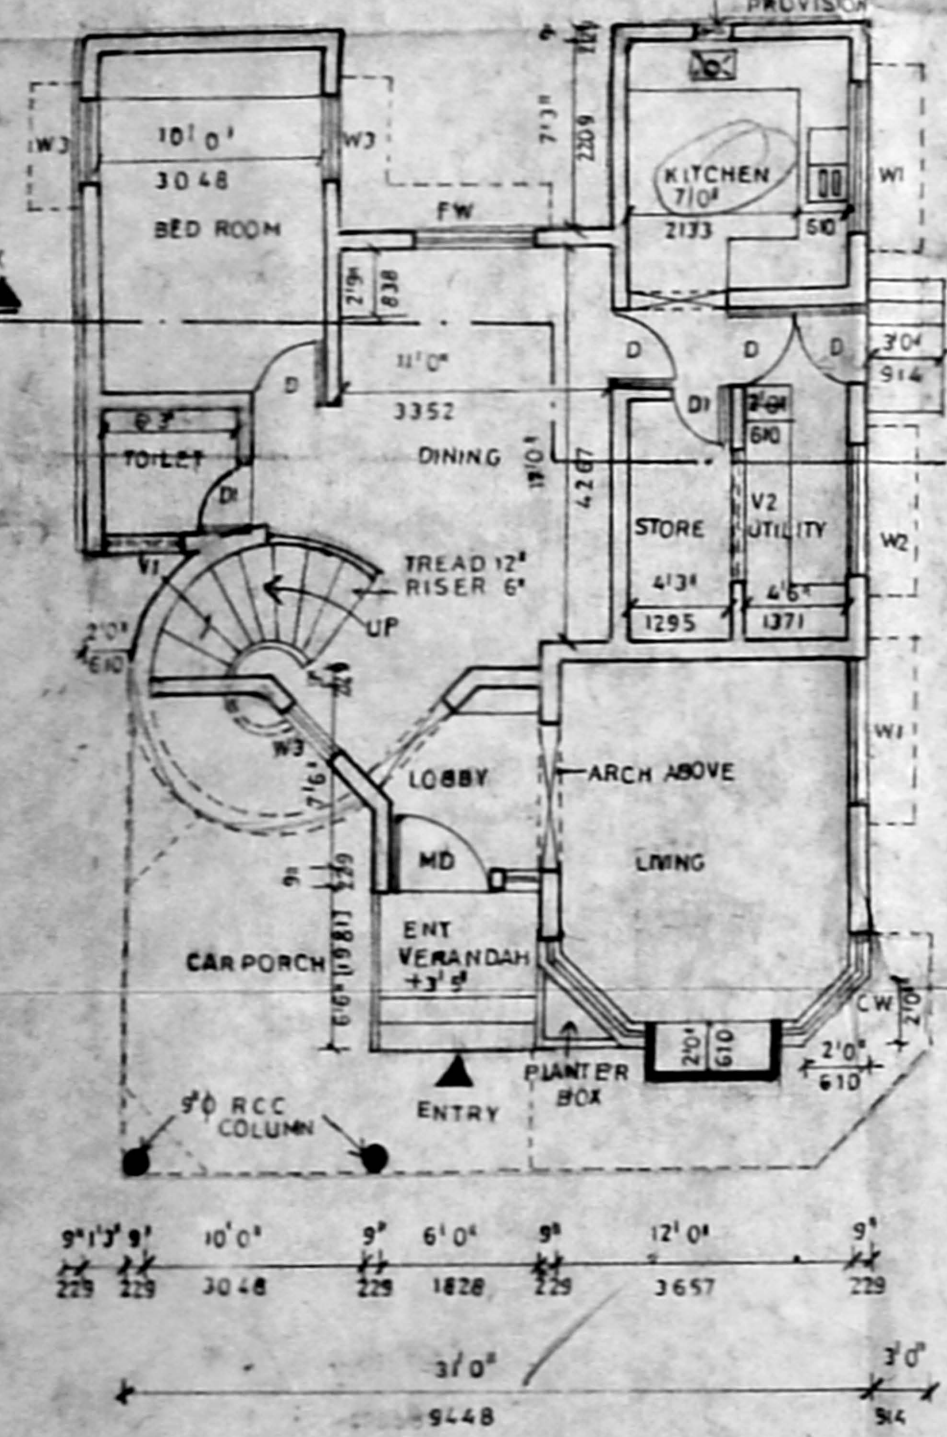


GROUND FLOOR PLAN

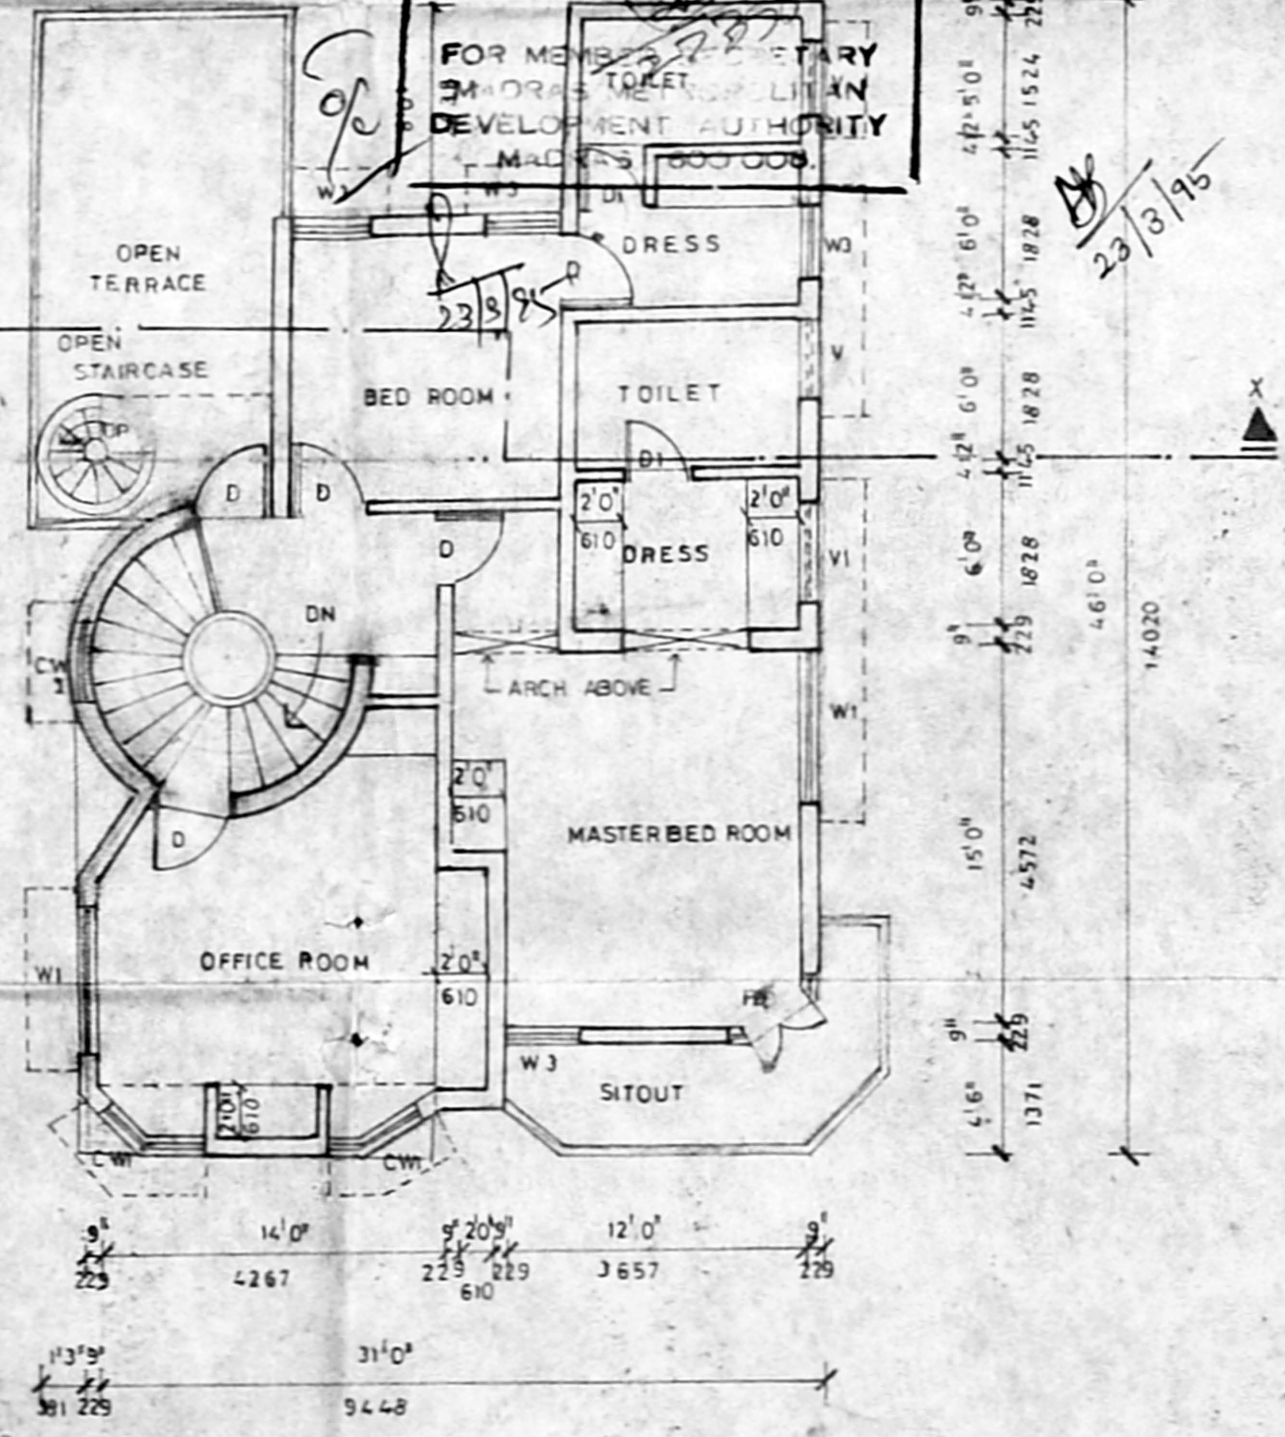


FIRST FLOOR PLAN

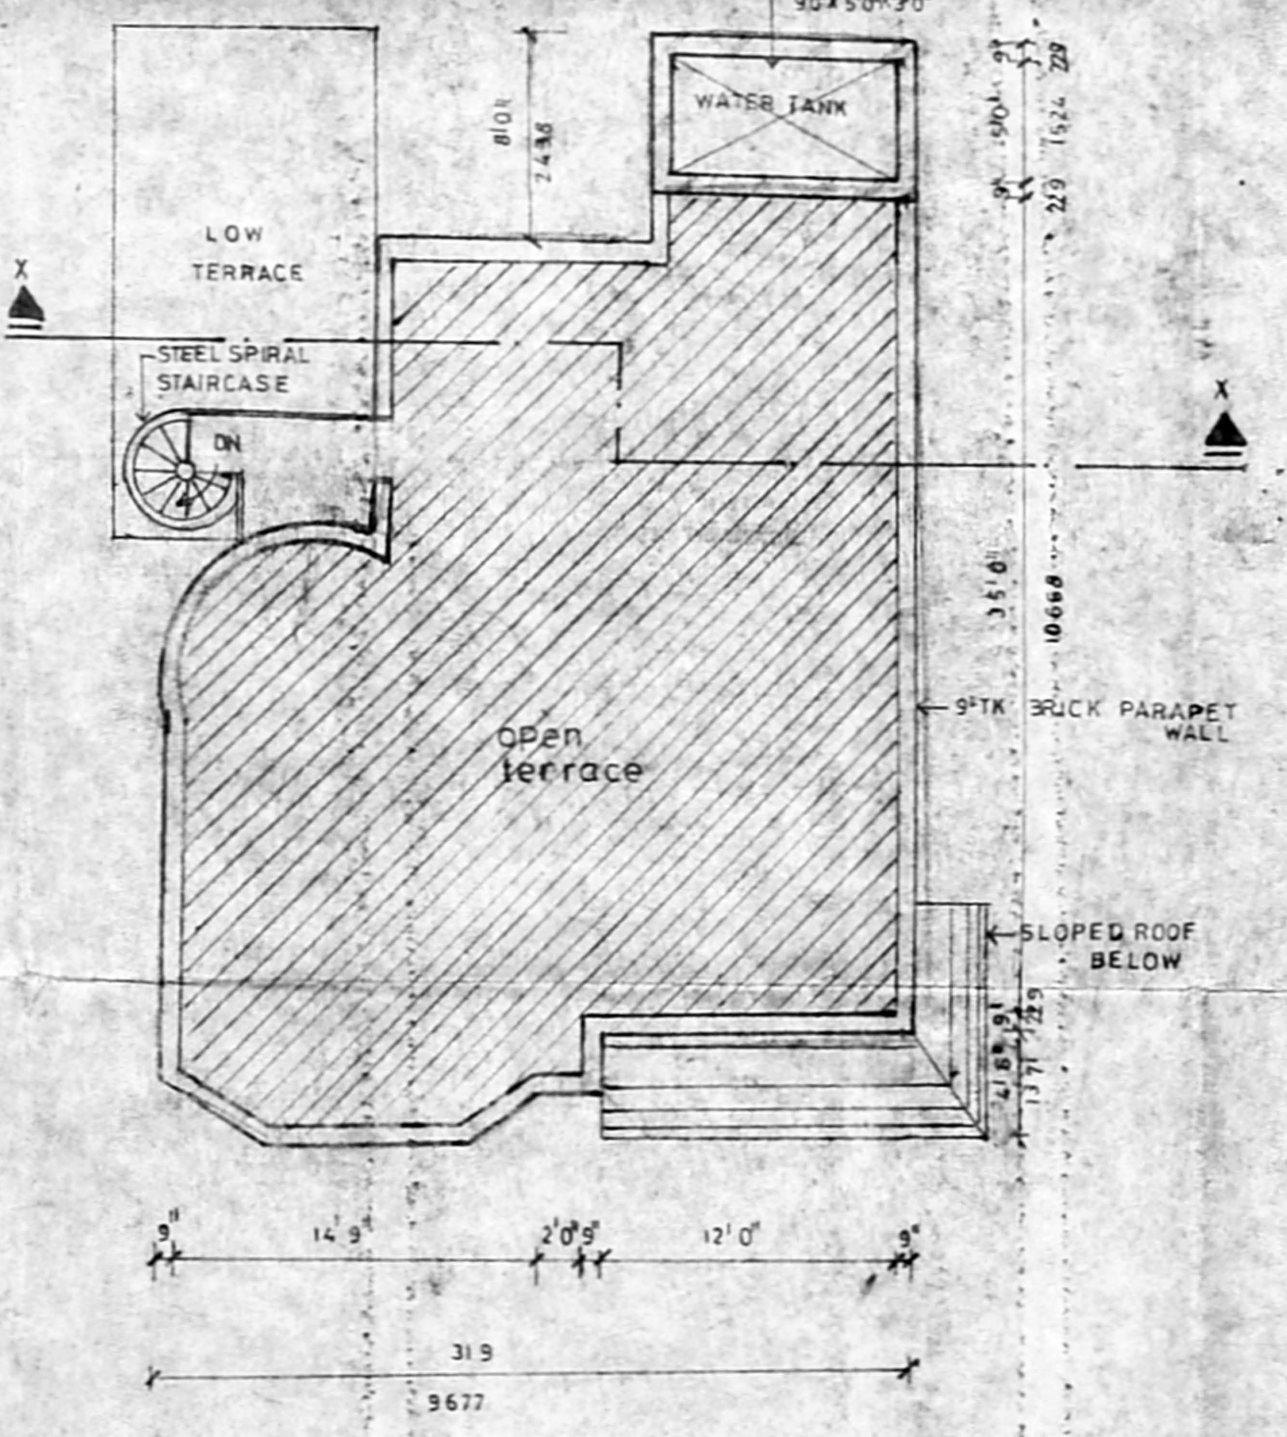

TERRACE PLAN

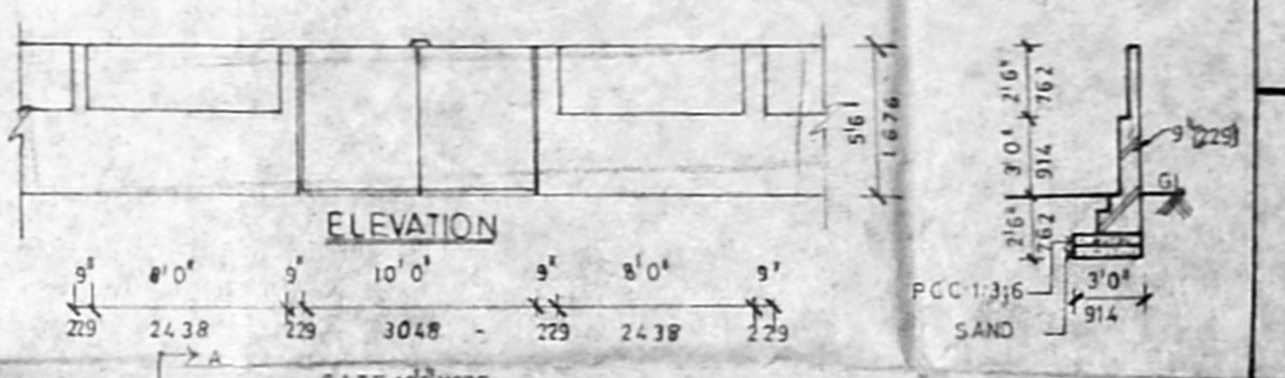

COMPOUND WALL DETAILS

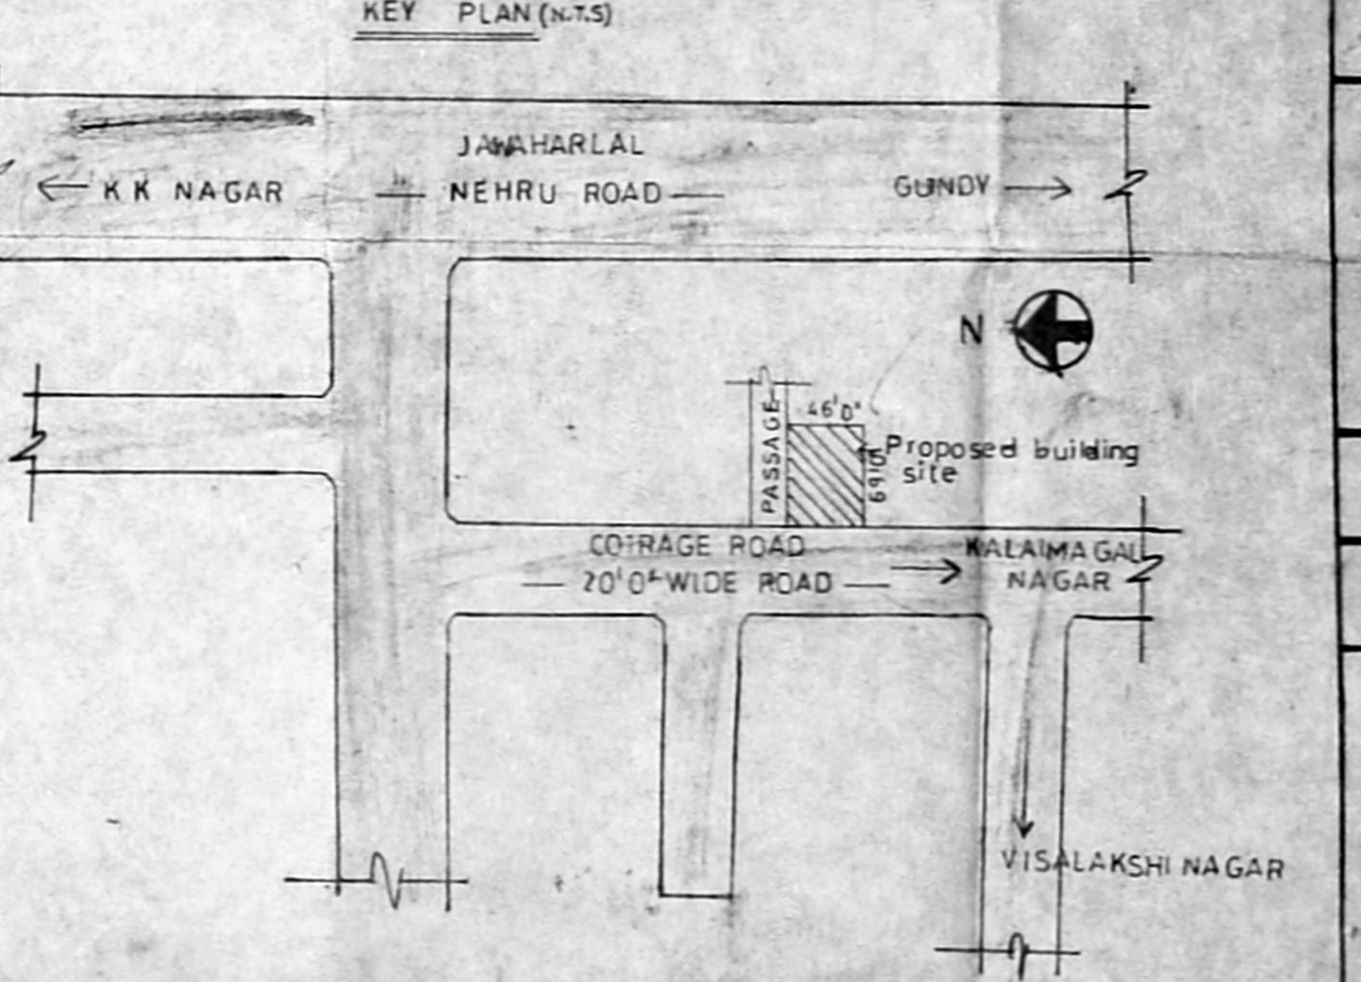

KEY PLAN (N.T.S)

SCHEDULE OF JOINERY			
TYPE	DISCRPTION	WID	HIT
MD	MAIN DOOR	4'6"	7'0"
D	FLUSH DOOR	3'0"	7'0"
FD	FRENCH DOOR	4'0"	7'0"
D1	DO	2'6"	7'0"
W1	GLAZED WINDOW	6'0"	4'6"
W2	DO	5'0"	4'6"
W3	DO	3'0"	6'6"
FW	FRENCH WINDOW	5'0"	4'6"
V	VENTILATOR	3'0"	2'0"
V1	DO	4'0"	2'0"
V2	DO	5'0"	2'0"
CW	CORNER WINDOW	5'0"	4'6"
CW1	CURVED WINDOW	3'0"	4'6"

R.P. dt 20.3.95
A/12630/194
23/10/95

- SPECIFICATION**
- FOUNDATION SPREAD FOOTING FOUNDATION
 - BASEMENT FILLING WITH RIVER SAND
 - SUPER STRUCTURE WITH BRICK WORK IN CM 1:5
 - CAR PORCH COLUMNS LINTELS ROOF SLAB WITH RCC 1:2:4
 - WEATHERING COURSE WITH BRICK JELLY LINE CONCRETE
 - PLASTERING WITH WALLS IN CM 1:4

AREA STATEMENT

PLOT AREA	: 2856 SQFT	265.3 M ²
GROUND FLOOR	: 950 SQFT	88.25 M ²
FIRST FLOOR	: 1100 SQFT	102.18 M ²
TOTAL	: 2050 SQFT	190.43 M ²

- REFERENCE**
- PROPOSED
 - ROAD
 - BOUNDARY
 - SEWAGE

SIGNATURE OF OWNER

Manoj Kumar

MR. KANAGARAJ

SIGNATURE OF LICENCED SURVEYOR

M. Murali

MR. M. MURALI RA. NO. 278

TITLE
CORPORATION DRAWING

PROJECT PROPOSED RESIDENCE AT 5B, III rd CROSS STREET, KALAIMAGAL NAGAR WEST, ENKRATTU THANGAL VILLAGE BLOK NO. 1, SUNDAR TS NO 108 MAMBALAM GUNDIR TALUK MADRAS

SCALE 1/8"0" DATE 20.04.94

JOB NO: 222 DRG NO: 05

MURALI ARCHITECTS PH: 214416

M. MURALI MARCH MCGILL CANADA NO 2 FIRST MAIN ROAD KOTTUR GARDENS MADRAS 85