



FRONT ELEVATION

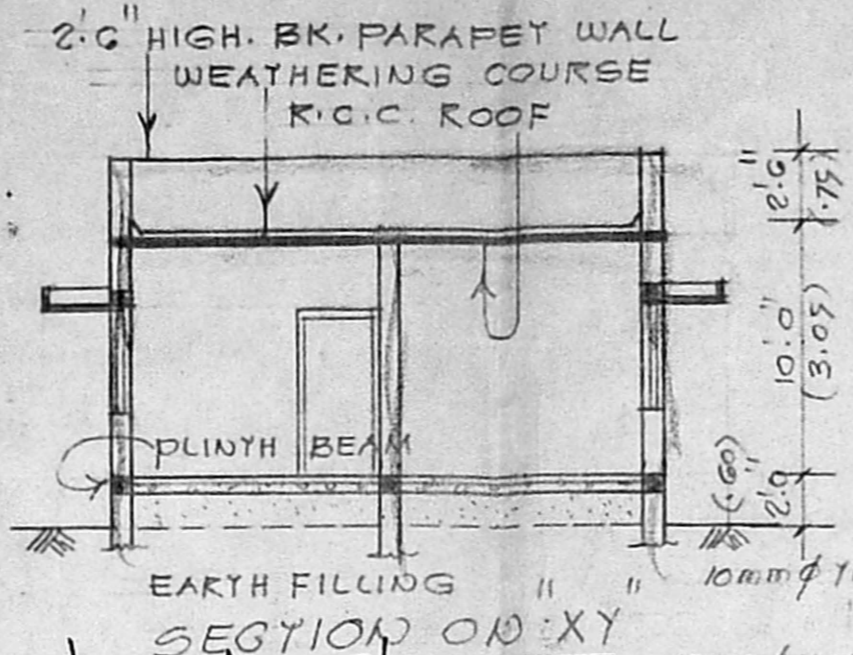

SECTION ON XY

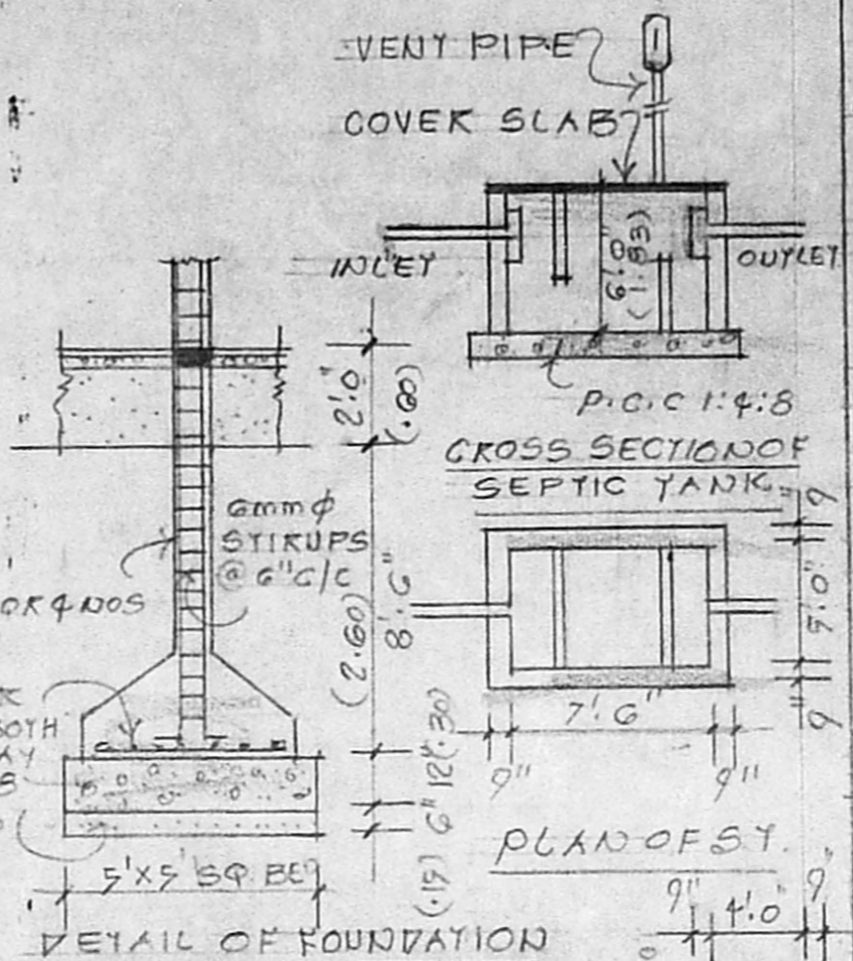


DETAIL OF FOUNDATION

CROSS SECTION OF SEPTIC TANK


PLAN OF ST.

A/17643/123/95 dt 3/15

Planning Permit No. **APPROVED**  
 SUBJECT TO THE CONDITIONS IN THIS OFFICE LETTER.  
 No. A/17643/123/95 dt 3/15  
 FOR MEMBER SECRETARY  
 MADRAS METROPOLITAN DEVELOPMENT AUTHORITY  
 MADRAS - 600 008.

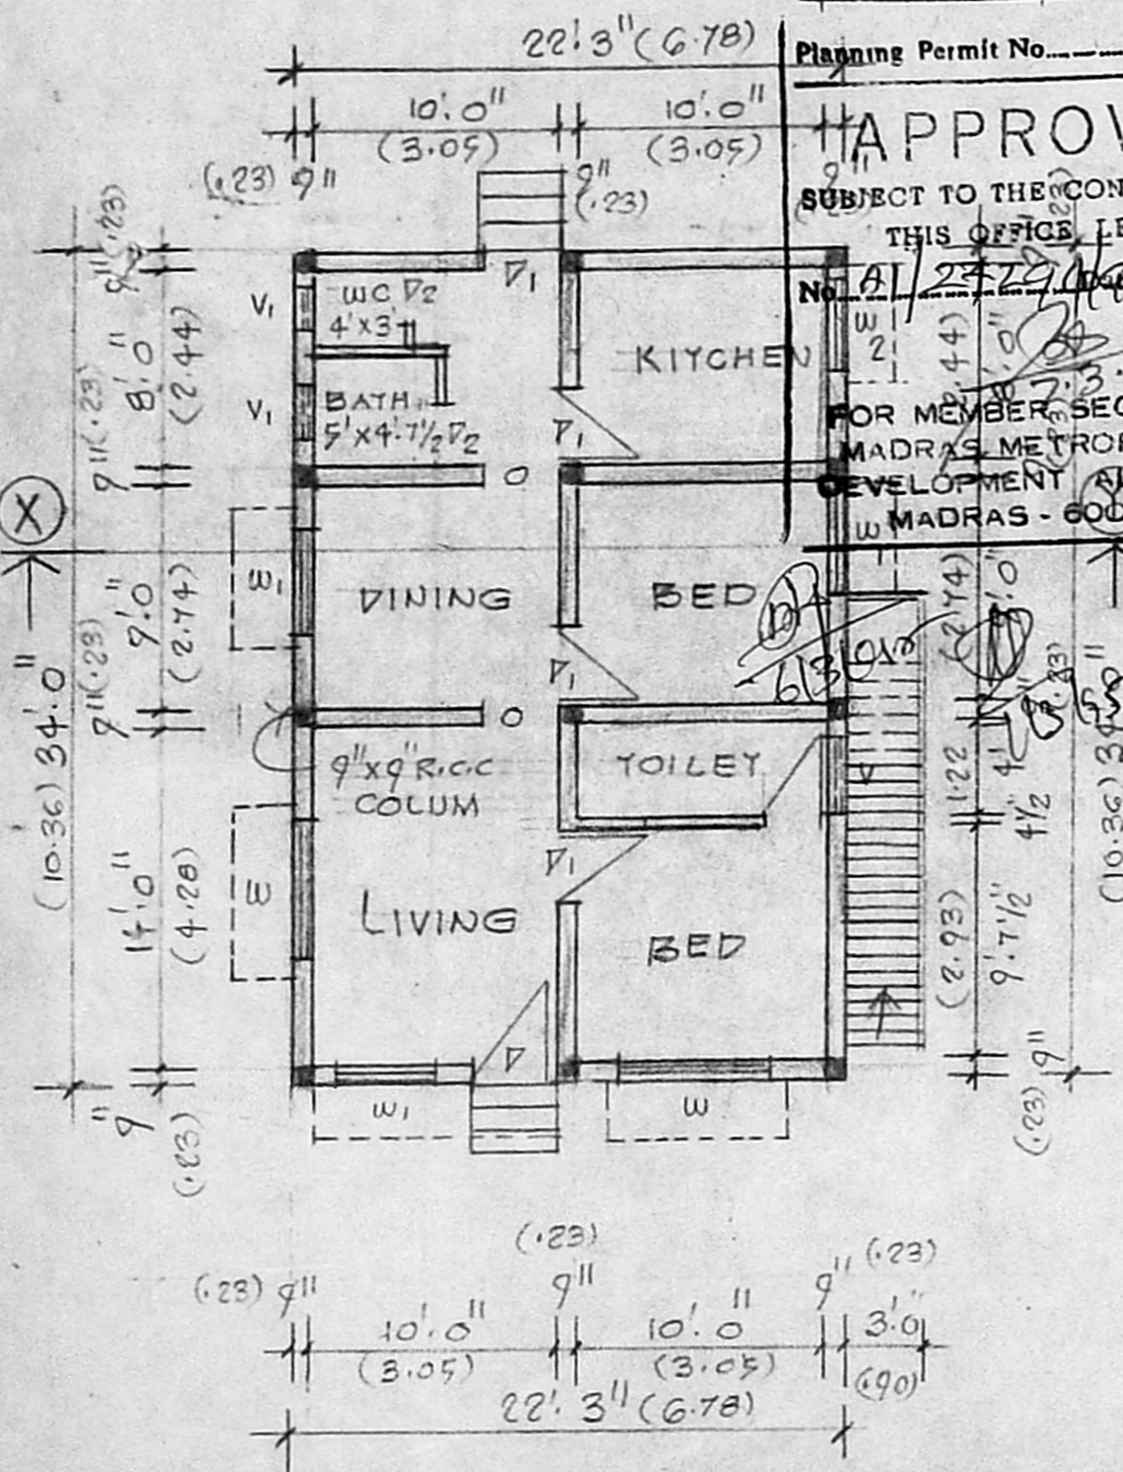

GROUND FLOOR PLAN  
 SCALE: 1" = 8'-0" (1:100)

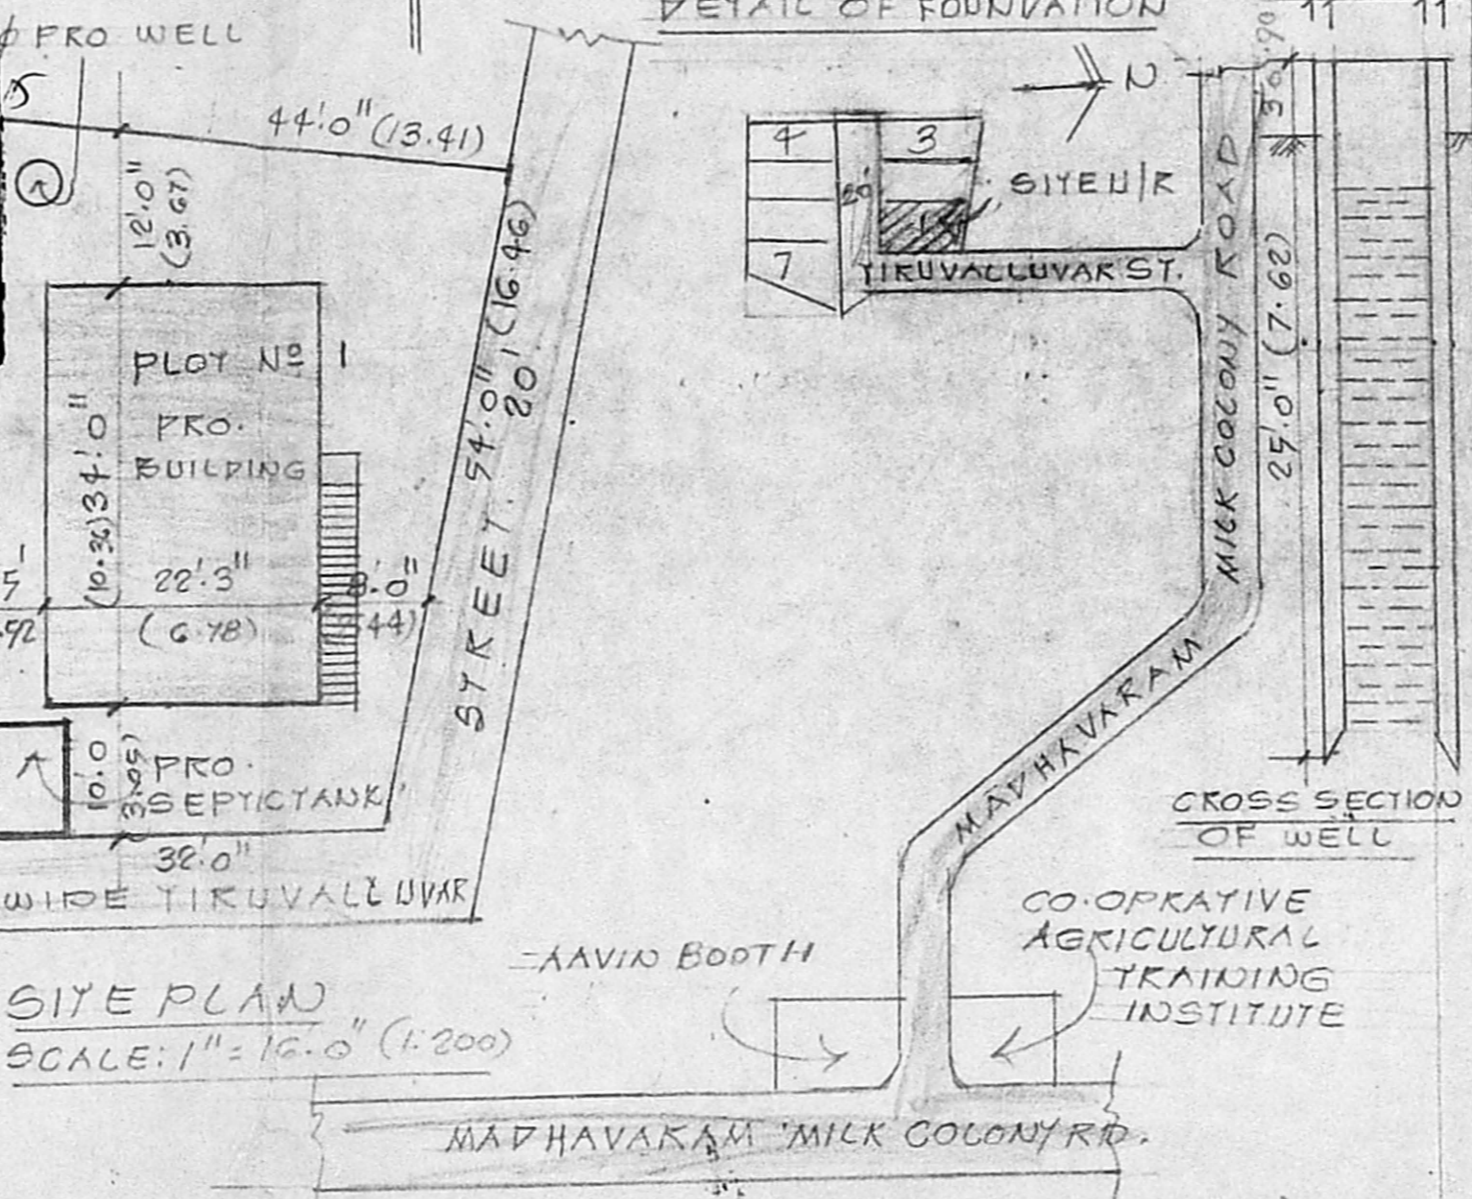

SITE PLAN  
 SCALE: 1" = 16'-0" (1:200)

KEY PLAN (NOT TO SCALE)

PLAN SHOWING THE PROPOSED CONSTRUCTION OF RESIDENTIAL BUILDING IN PLOT NO. 1 S. NO. 317/1PT OF MADHAVARAM VILLAGE AT AMBAN NAGAR SAIDAPET TALUK, CHENGALPATTU MGR DIST. FOR Mr. K. KARTHIKEYAN

Scouting Plan

SCHEDULE OF JOINERY

D 3'-3" x 7'-0"	1.00 x 2.13	DOOR
D 3'-0" x 7'-0"	0.90 x 2.13	DOOR
D 2'-6" x 7'-0"	0.75 x 2.13	DOOR
W 6'-0" x 4'-6"	1.83 x 1.37	WINDOW
W 4'-0" x 4'-6"	1.20 x 1.37	WINDOW
W 4'-0" x 3'-0"	1.20 x 0.90	WINDOW
V 3'-0" x 2'-0"	0.90 x 0.60	VENTILATOR
V 2'-0" x 2'-6"	0.60 x 0.75	VENTILATOR

REFERENCE:

PROPOSALS:  
 SITE BOUNDARY:  
 EXG. ROADS:  
 PLOT AREA: 2128 SQ. FT. 197.69 m<sup>2</sup>  
 BUILTUP AREA: G.F.: 756 SQ. FT. 70.27 m<sup>2</sup>

OWNER  
 PHONE: 613553  
 Mr. R. DEENA KUMAR, B.Sc., D.C.E.,  
 Consulting Civil Engineer & Contractor,  
 Madras Corporation Licensed Surveyor,  
 Licence No: 139  
 Off: 18/2, Red-hills Road, Kolathur,  
 Madras-99, (opp. Meegambigal Theatre)  
 Res: 12, Sixth Main Road, Jawahar Nagar  
 Agaram, Madras-600 082.