



FRONT ELEVATION

SCALE = 1" = 8'-0" (1:100)

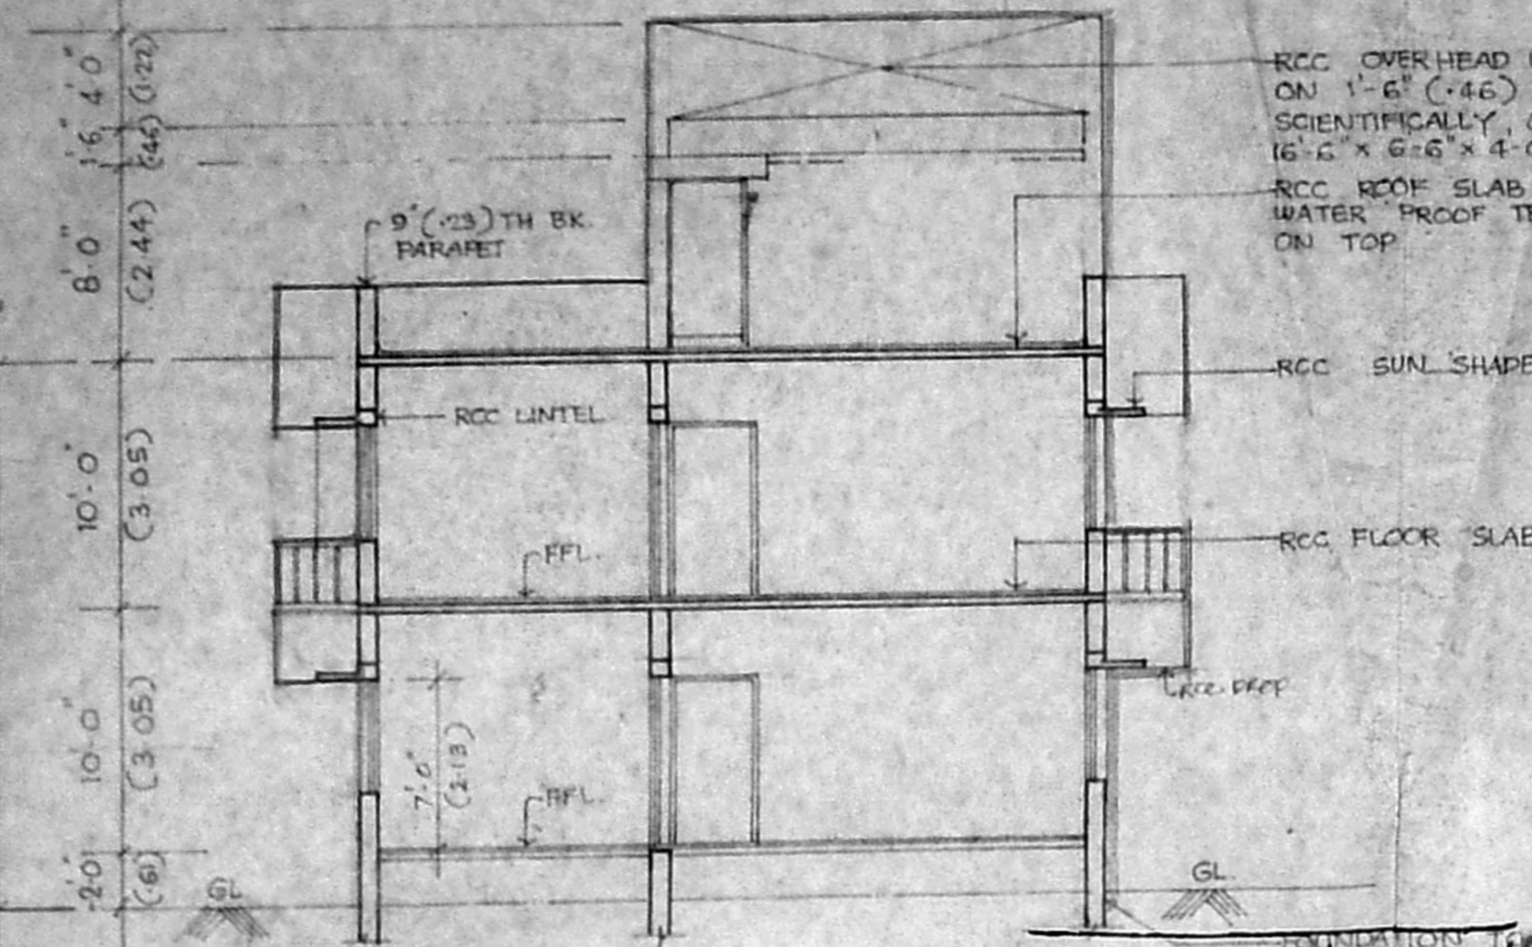


SECTION AT A - B

Planning Permit No. A/16/12/25/94
APPROVED
 SUBJECT TO THE CONDITIONS IN THIS OFFICE ORDER.
 A/453/94
 1. 4/22
 FOR MEMORIAL SECRETARY
 MADRAS METROPOLITAN
 DEVELOPMENT AUTHORITY
 MADRAS - 600 008

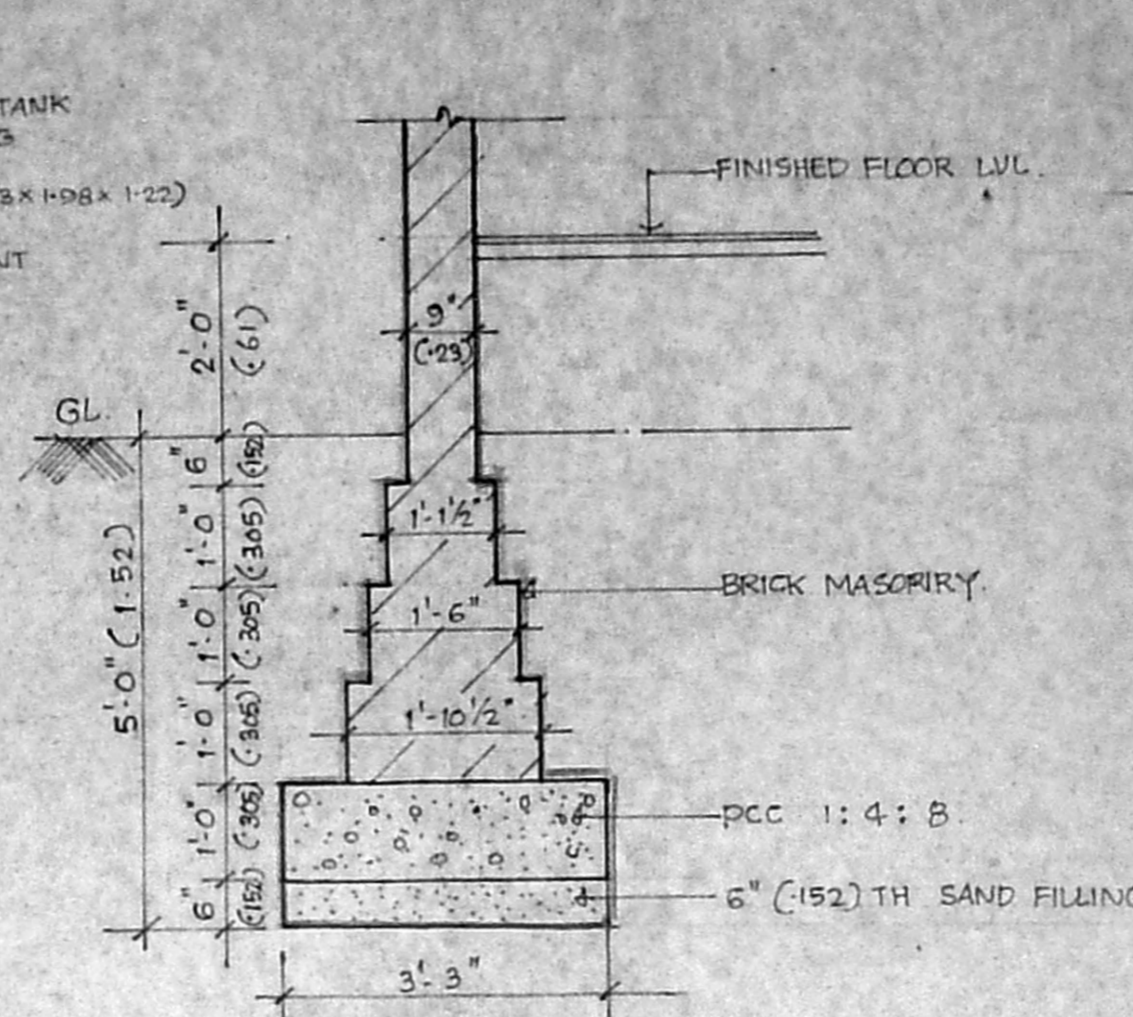


FOUNDATION DETAIL

SCALE = 1" = 2'-0" (1:25)

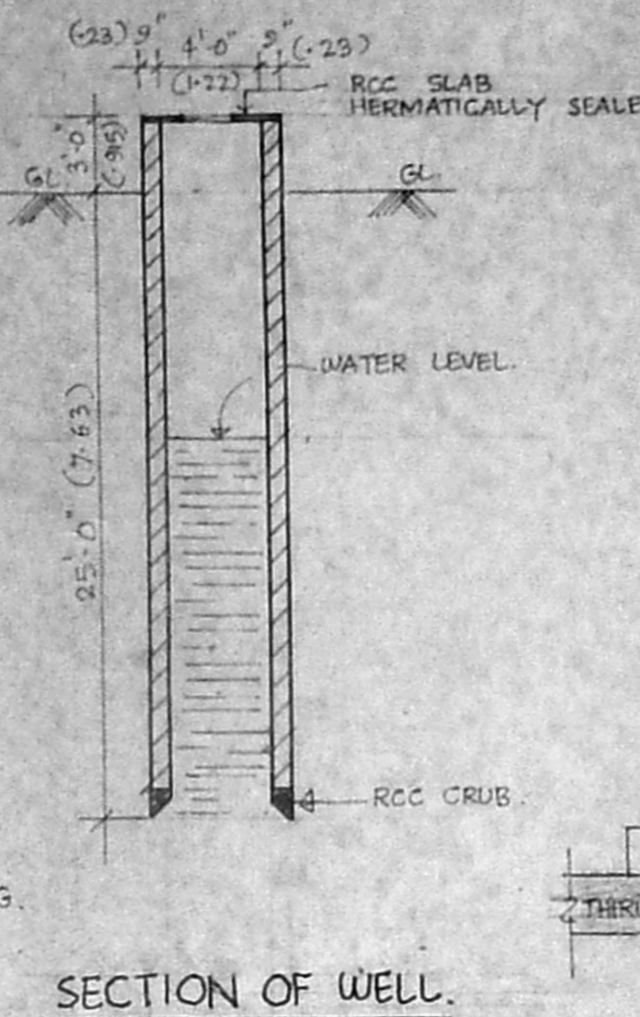


SECTION OF WELL

SCALE = 1" = 8'-0" (1:100)

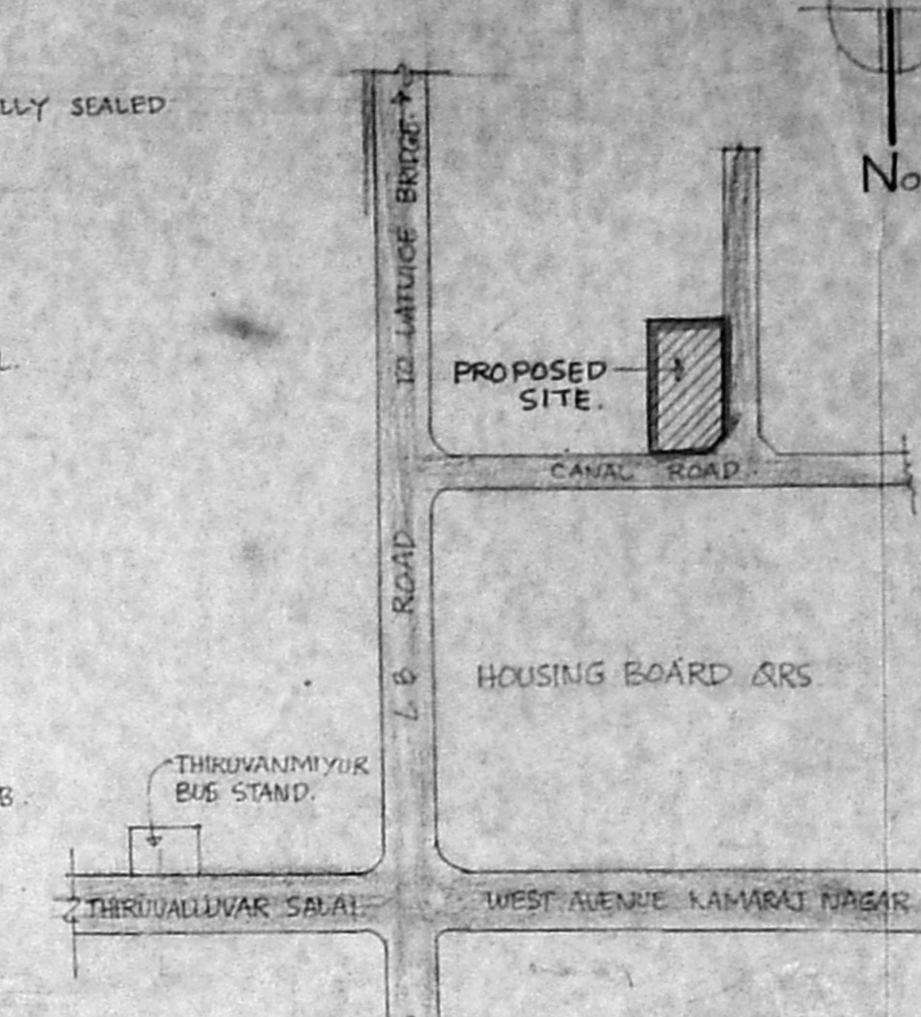


KEY LOCATION PLAN

NOT TO SCALE

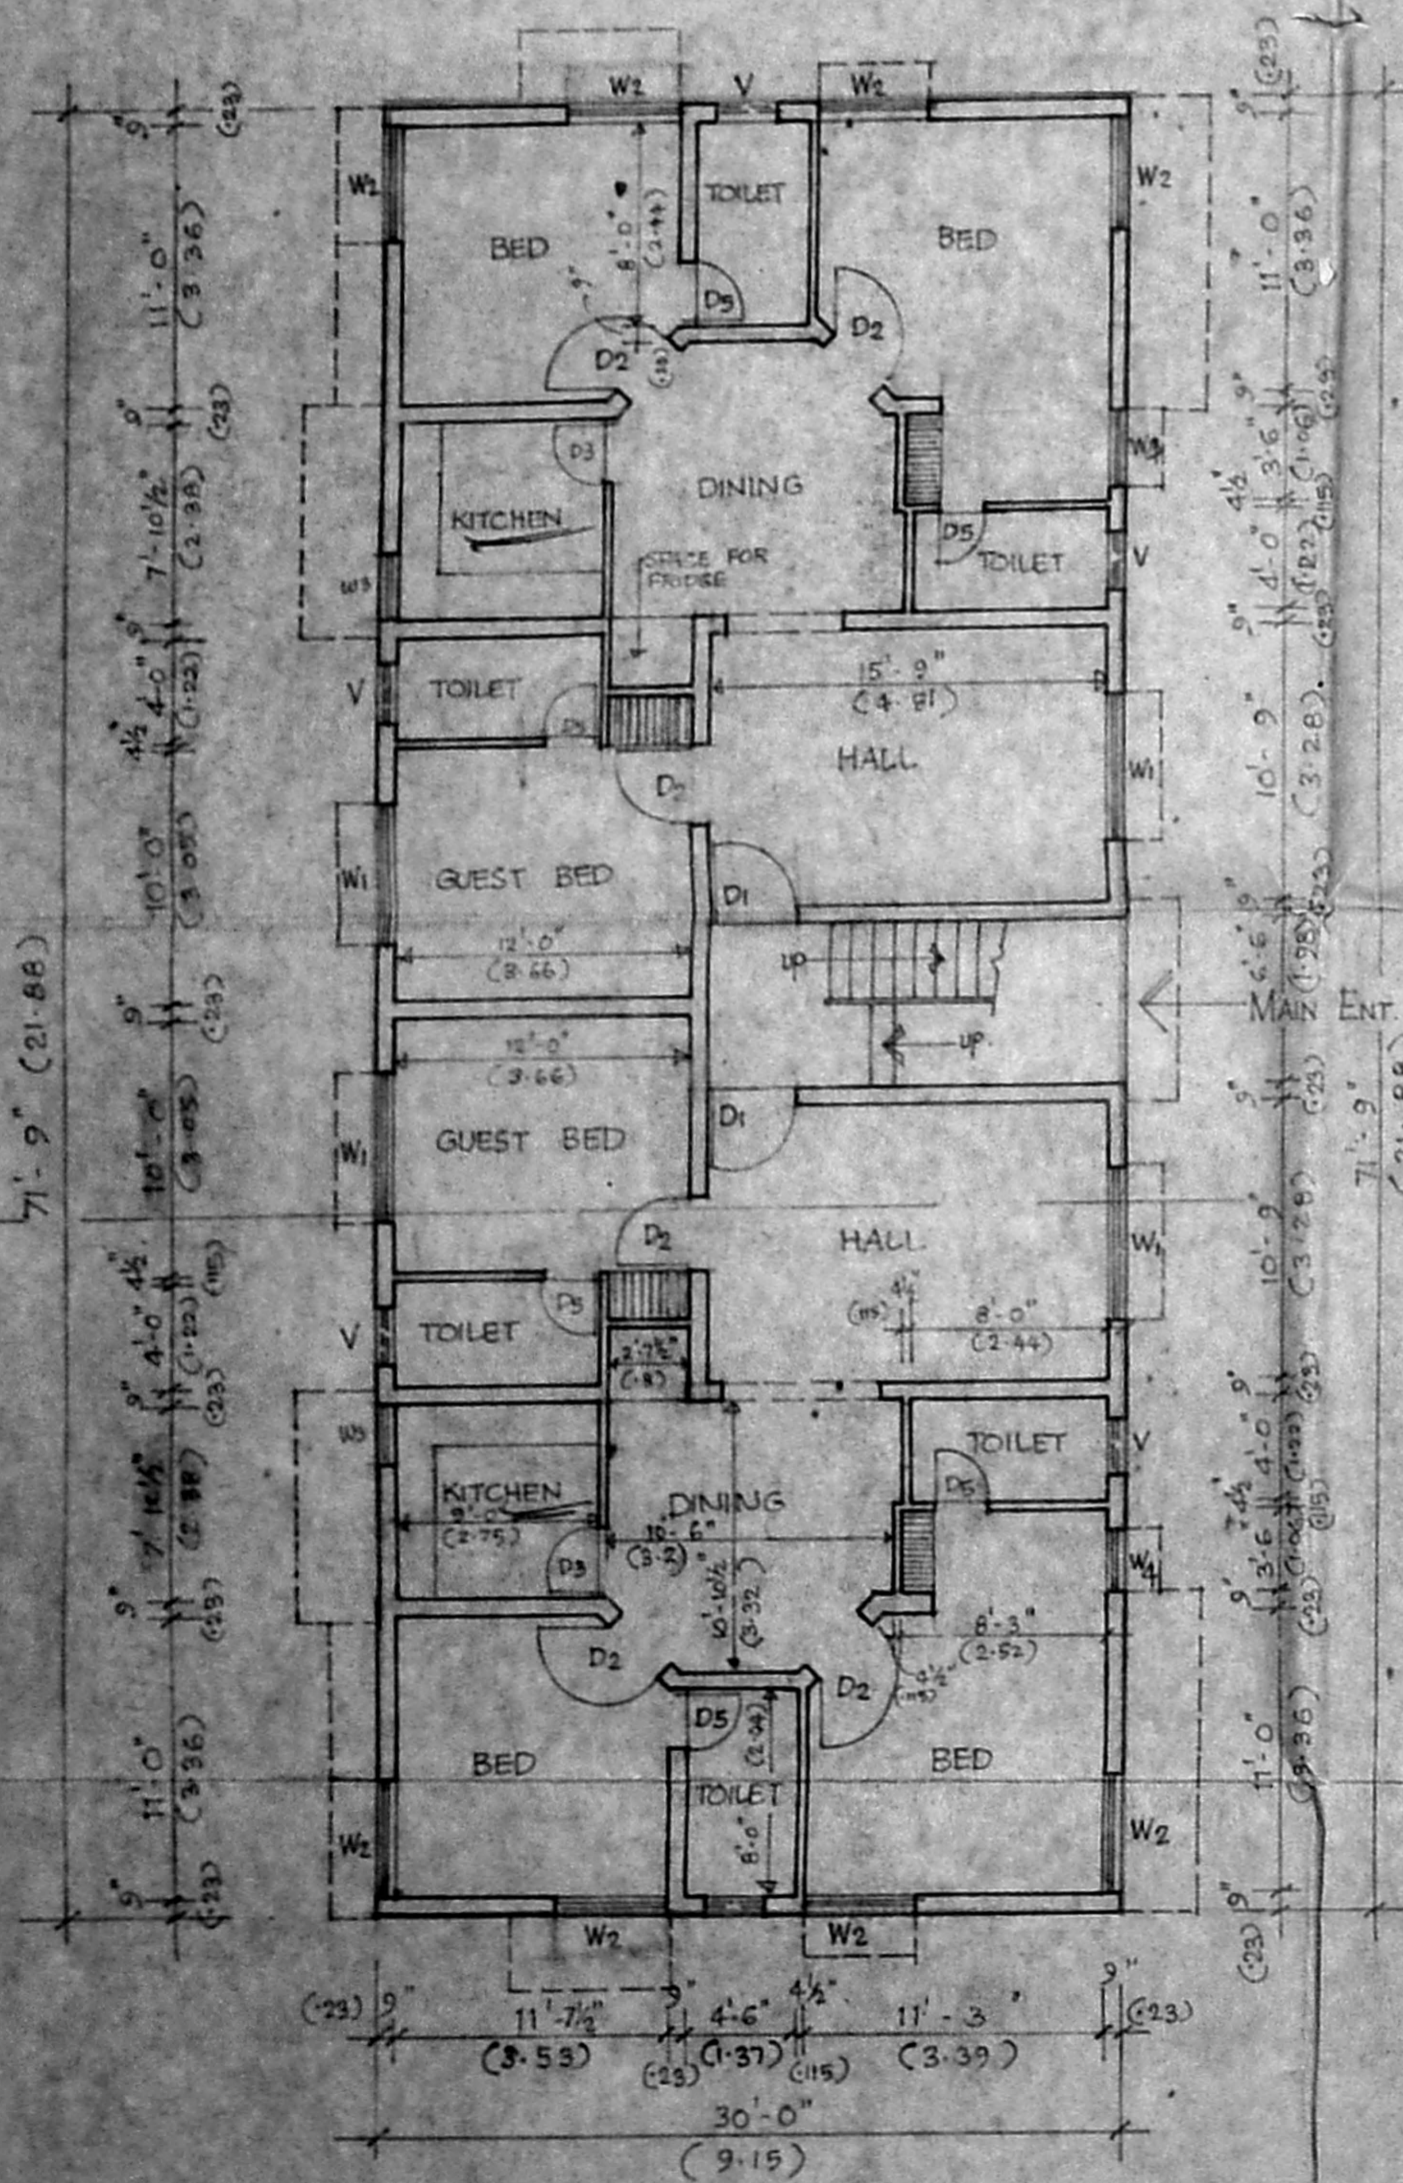


GROUND FLOOR PLAN

SCALE = 1" = 8'-0"

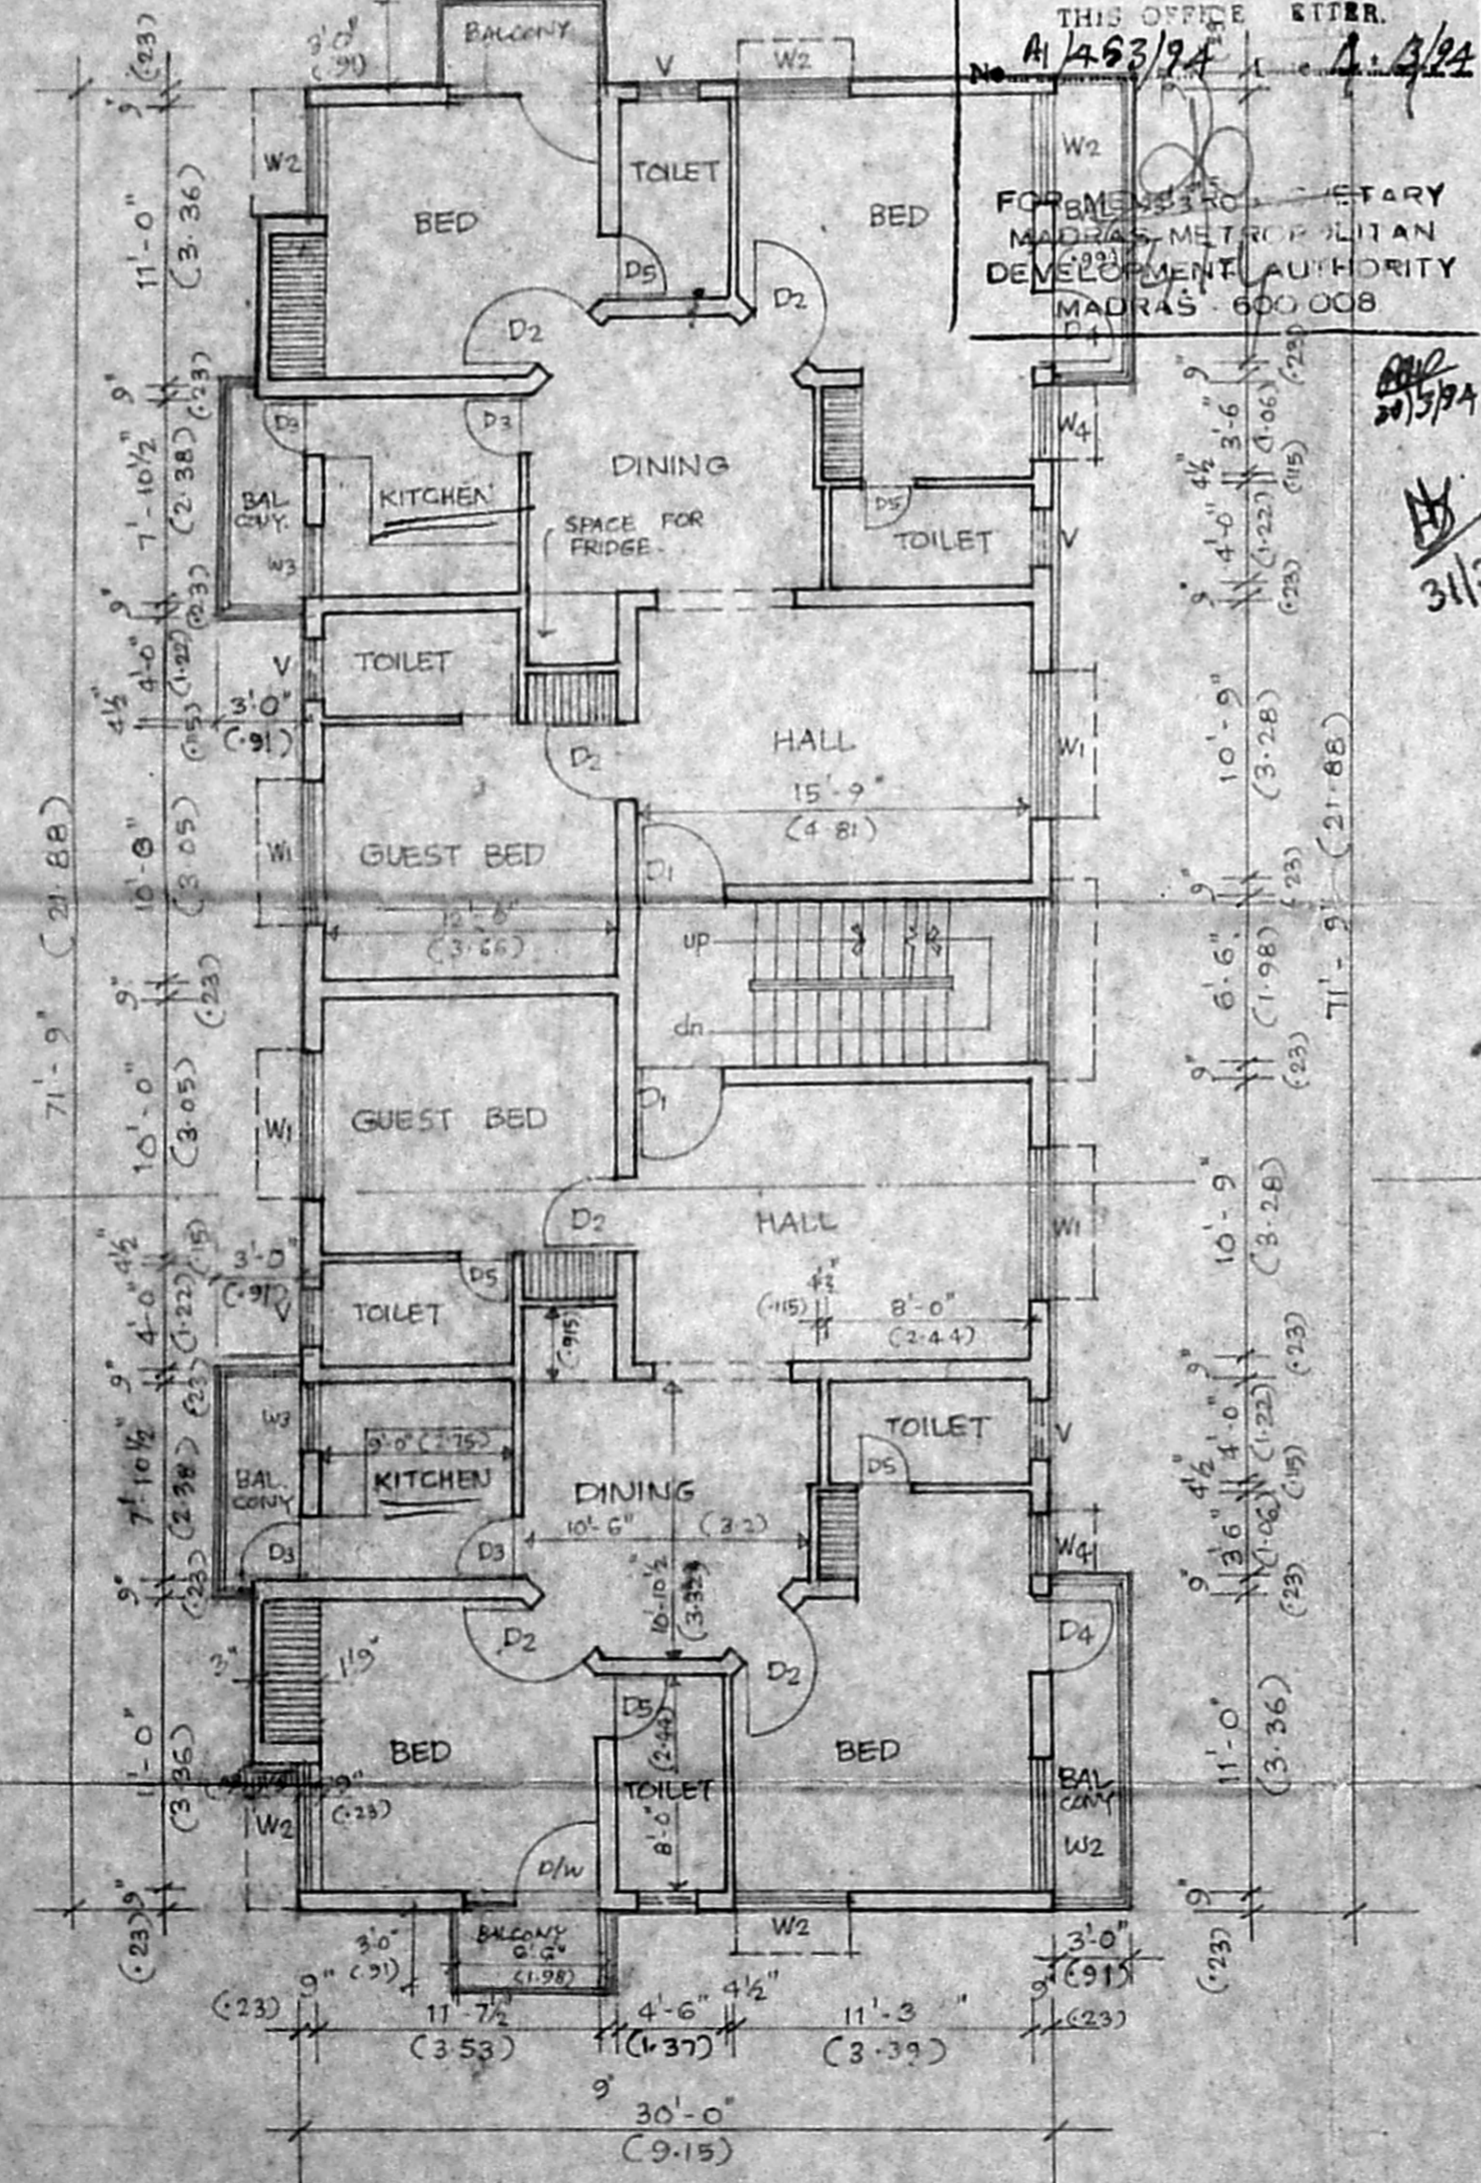

FIRST FLOOR PLAN

SCALE = 1" = 8'-0"

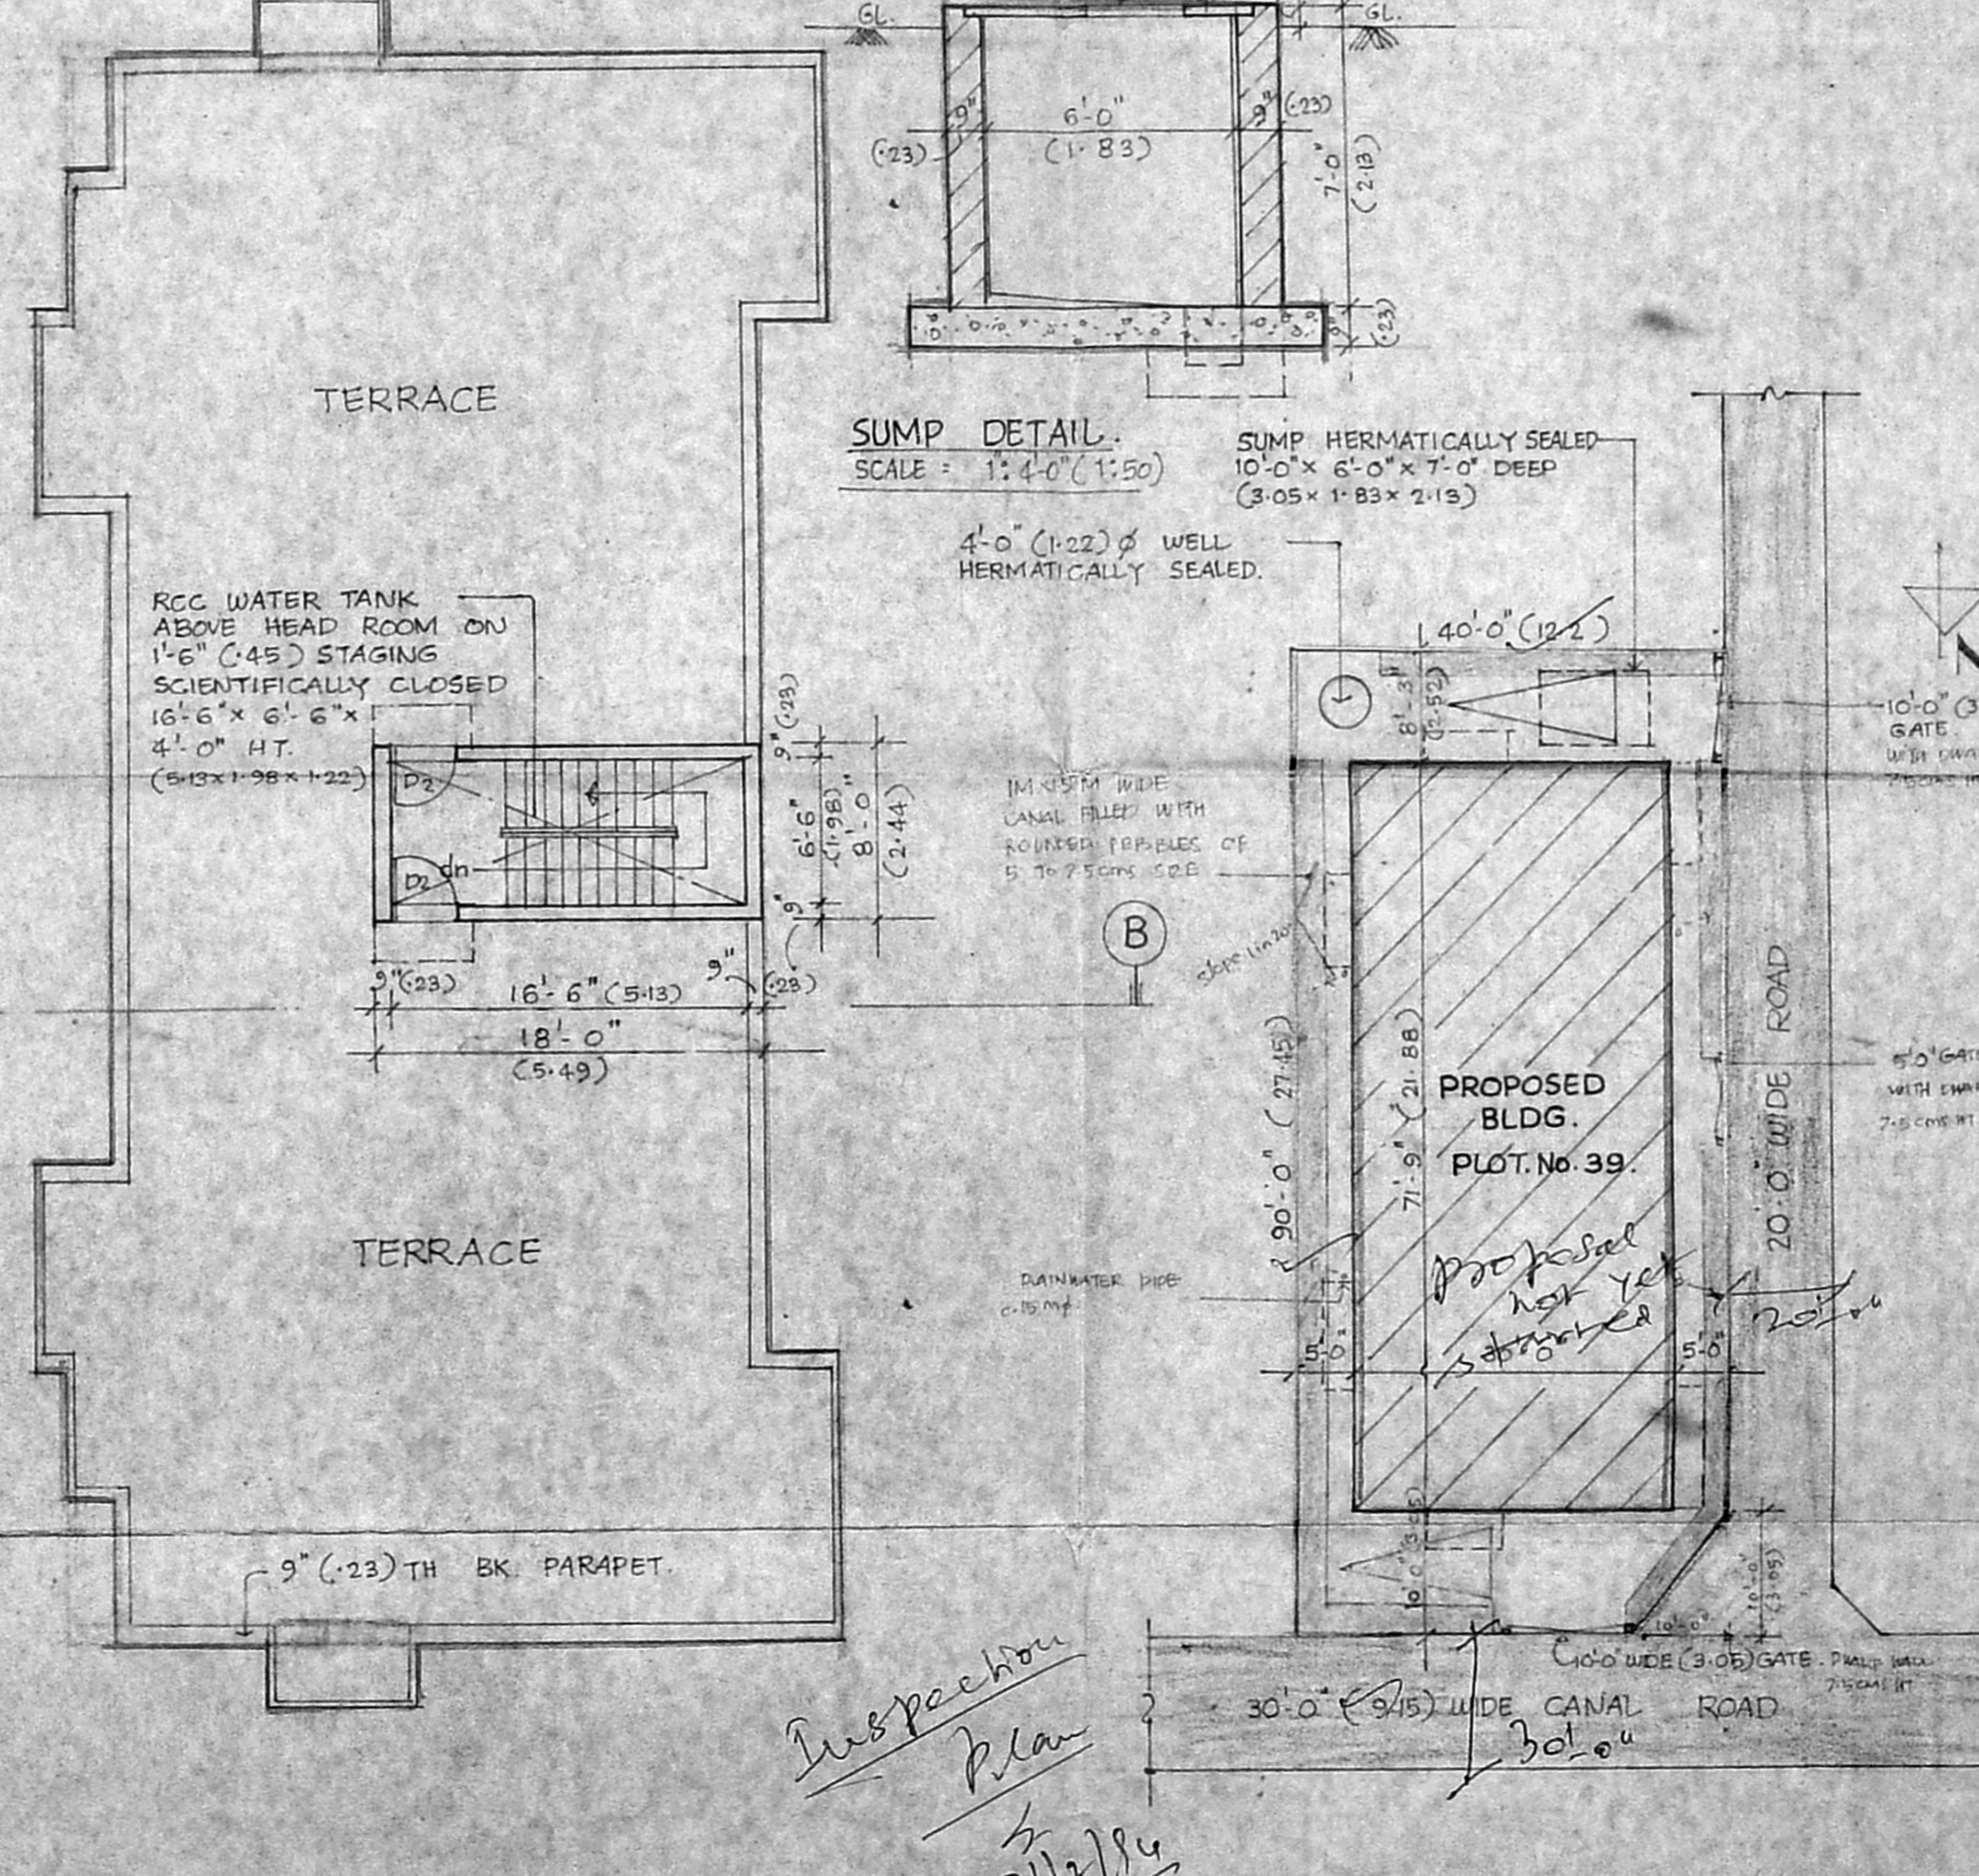

TERRACE PLAN

SITE PLAN

SCALE = 1" = 16'-0" (1:200)

SCHEDULE OF MATERIALS:-

D1	T.W. DOOR	3'-6" x 7'-0" (1.06 x 2.13)
D2	T.W. PANELLED DOOR	3'-0" x 7'-0" (0.915 x 2.13)
D3	T.W. "	2'-9" x 7'-0" (0.84 x 2.13)
D4	WEN PANELLED DOOR	2'-10 1/2" x 7'-0" (0.877 x 2.13)
D5	"	2'-6" x 7'-0" (0.76 x 2.13)
W1	T.W. GLAZED WINDOW	6'-0" x 4'-6" (1.83 x 1.37)
W2	T.W. "	4'-6" x 4'-6" (1.37 x 1.37)
W3	T.W. PANELLED "	3'-0" x 2'-6" (0.915 x 1.37)
W4	T.W. GLAZED "	2'-0" x 4'-6" (0.61 x 1.37)
V1	GLAZED VENTILATOR	3'-0" x 2'-0" (0.915 x 0.61)

COLOUR REFERENCE

PROPOSED BUILDING SHOWN THUS	---
ROADS	---
BOUNDARY	---

AREA STATEMENT

Plot Area	SQ. FT. - SQ. M.
PLOT AREA	3,600.0 - 334.44
AREA OF GROUND FLOOR	2,152.5 - 199.96
AREA OF FIRST FLOOR	2,380.5 - 217.14
COVERAGE PROVIDED	64.90 %
F.S.I. PROVIDED	1.247
NO. OF PARKING PROVIDED	245
AREA OF CF PLAT	1025 SFT - 95.2 SQ. M.
AREA OF EF PLAT	1115 SFT - 103.7 SQ. M.

PLAN SHOWING THE PROPOSED RESIDENTIAL FLATS AT PLOT No. 39, CANAL ROAD, KAMARAJ NAGAR, S.No. 37/1, 37/4 - VILLAGE No. 140, THIRUVANMIYUR MADRAS. 41

OWNER
 Er. K. VENUGOPAL, Rtd. A.E.E.
 Civil & Sanitary Engineering Consultant
 Licensed Surveyor, Class-1 No. 320
 Licensed Plumber, Class-1 Metro Water
 Sewerage No. ... Water Supply No. ...
 3, Veekaran Street, Nungambakam (Lake Area)
 Backham of Corporation Girls High School
 MADRAS-600 034
 LICENCED SURVEYOR