



PLAN SHOWING THE PROPOSED BUILDING AT
 PLOT NO-9 SURVEY NO.6/11-B, RAINASH NO.
 230, 231, HASTHINAPURAM VILLAGE
 NEHRU NAHAR, PALLAVAPURAM MUNICIPALITY,
 SAIDAPET TALUK


Revised Plan
 Survey plan
 A/492/94
 25/1/94

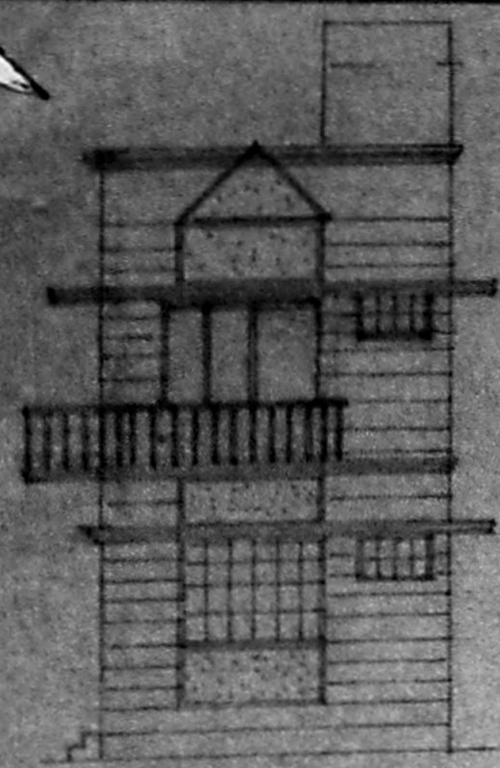


FRONT ELEVATION

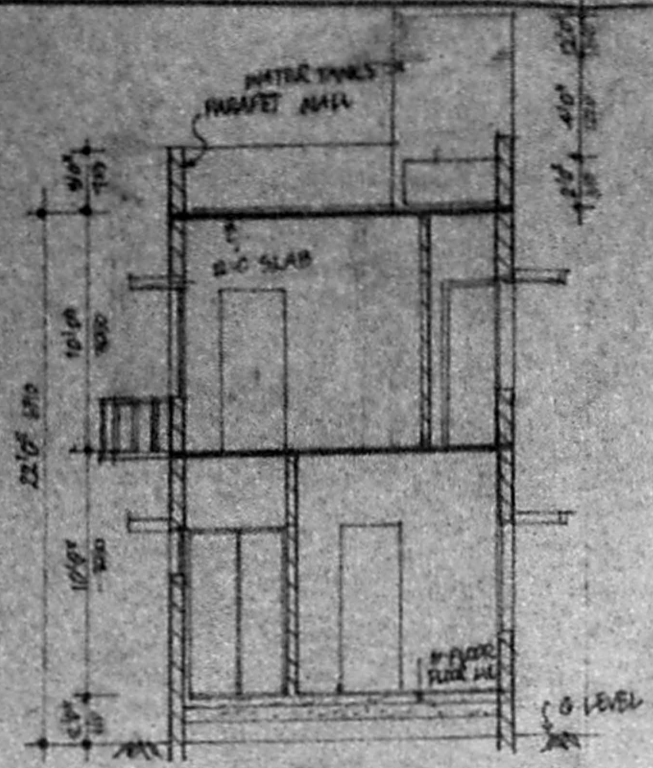


SECTION ON A-A

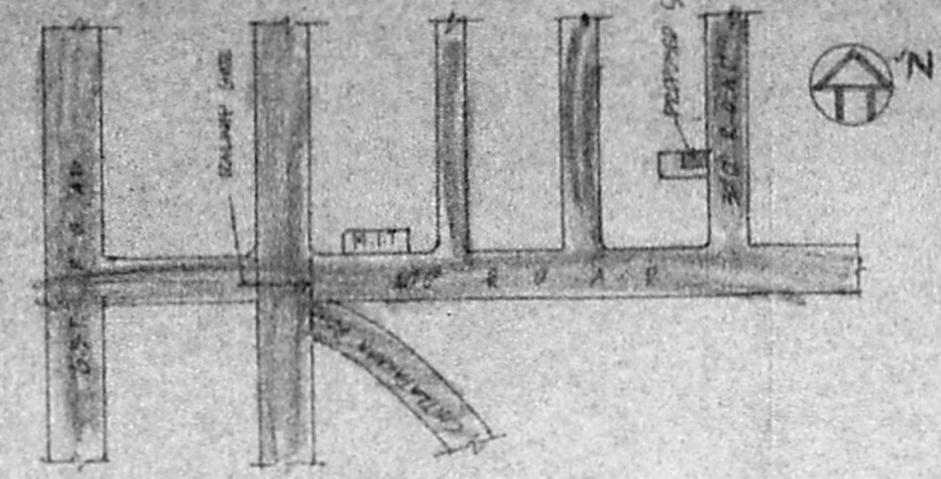


KEY PLAN
 (NOT TO SCALE)

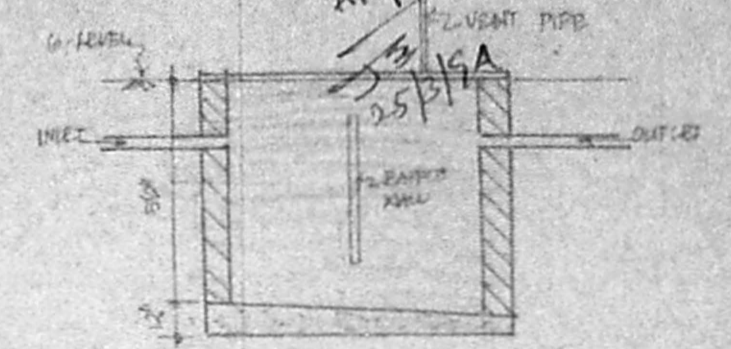


SECTIONAL ELEVATION

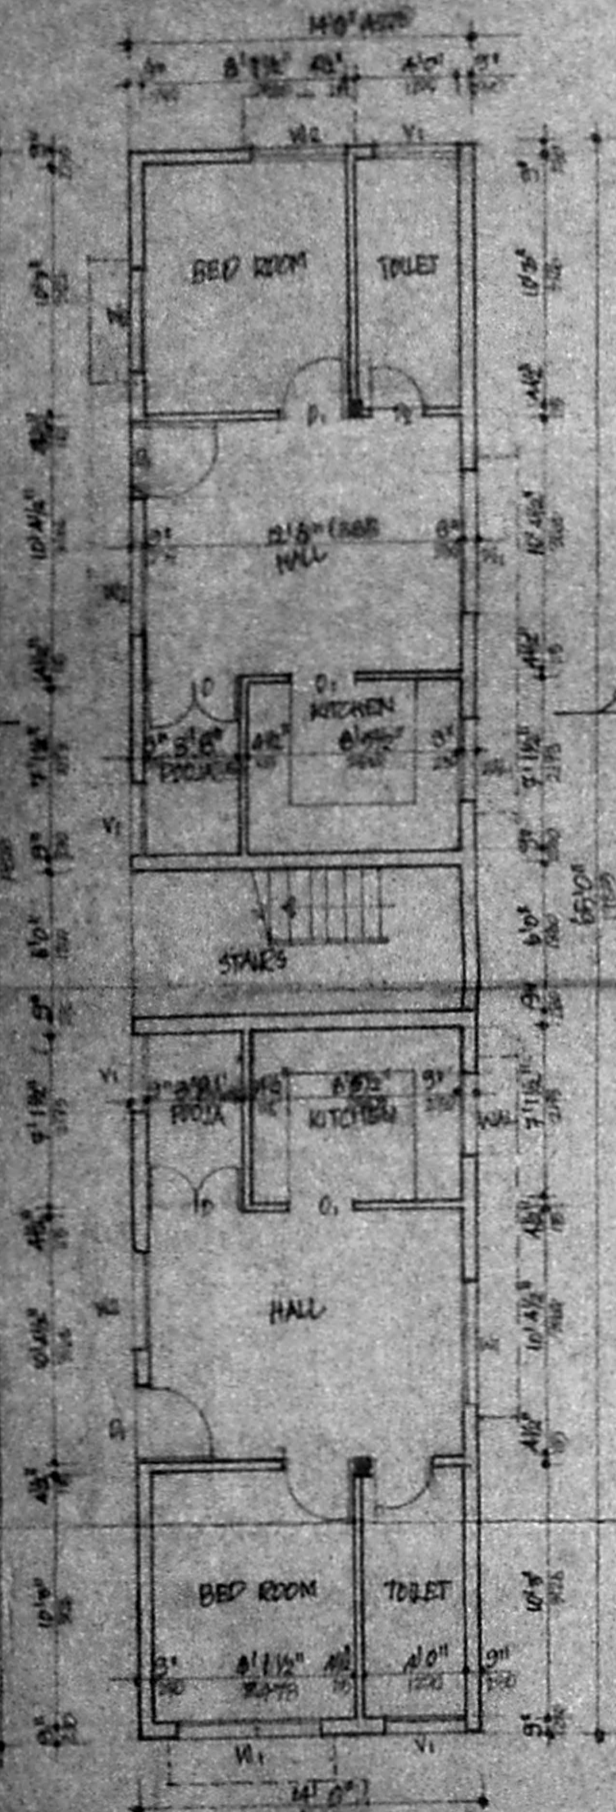


GROUND FLOOR PLAN

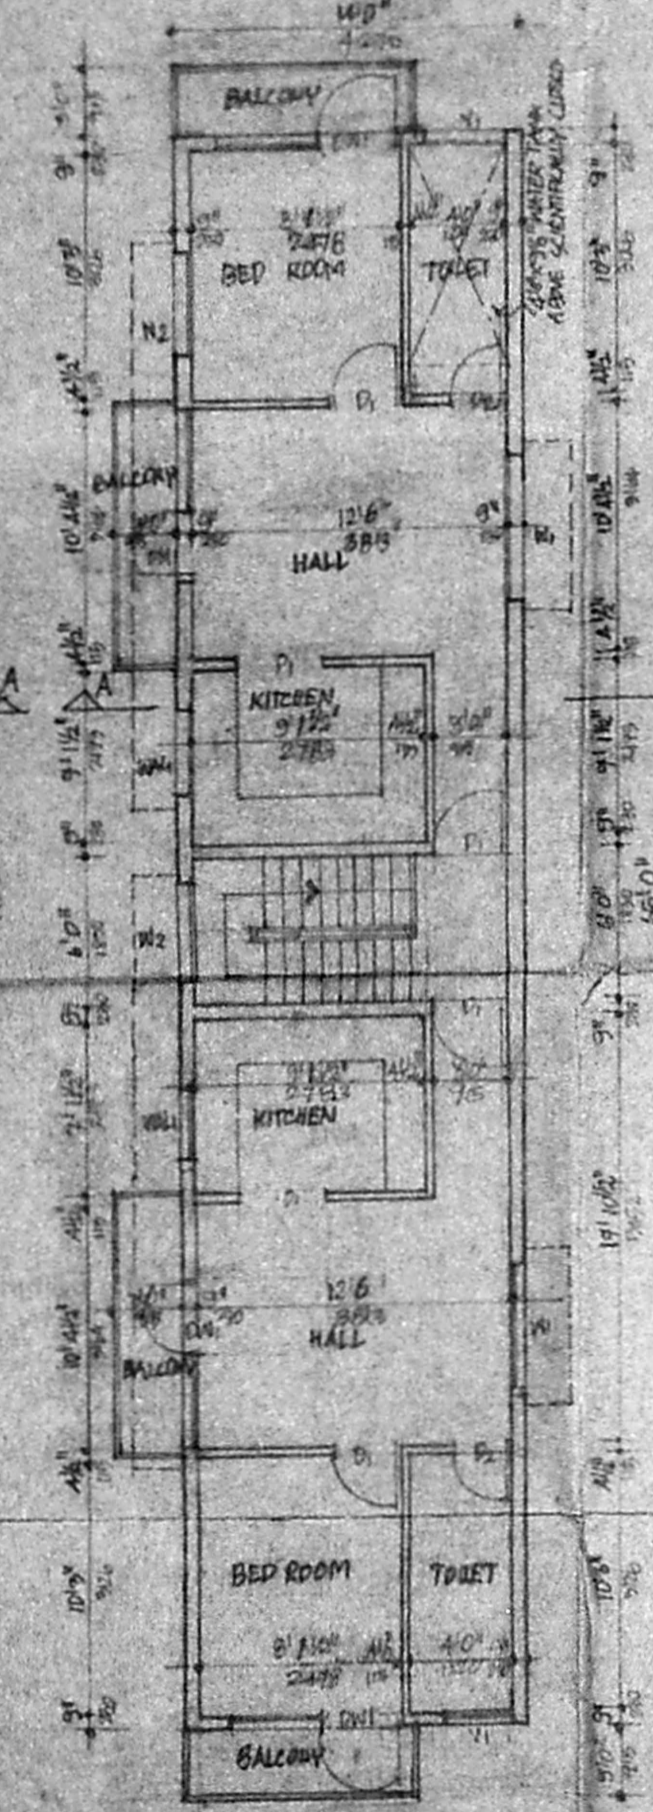


FIRST FLOOR PLAN

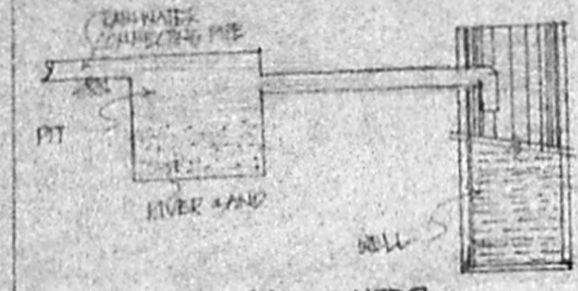


RAIN WATER HARVESTY DETAIL

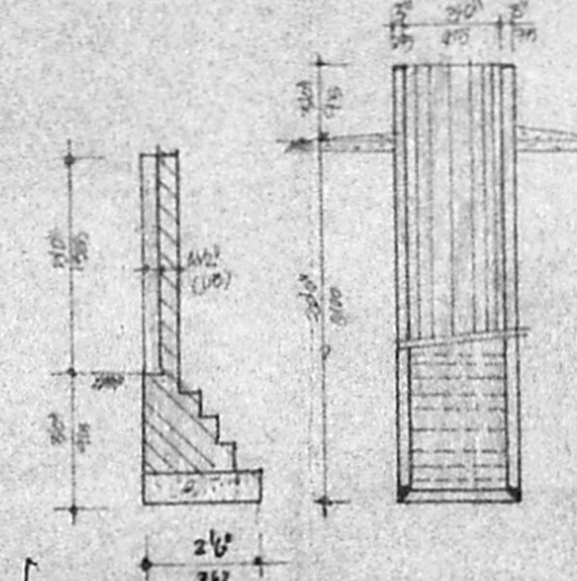


COMPOUND WALL DETAIL

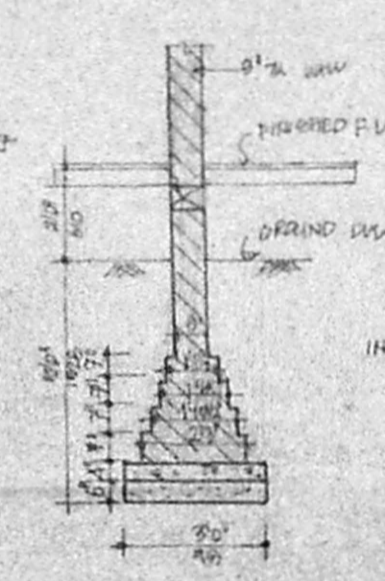


WELL DETAIL

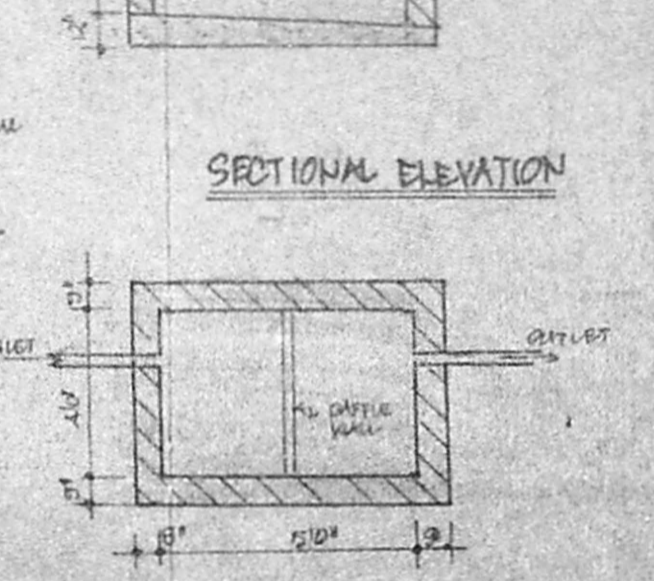

FOUNDATION DETAIL

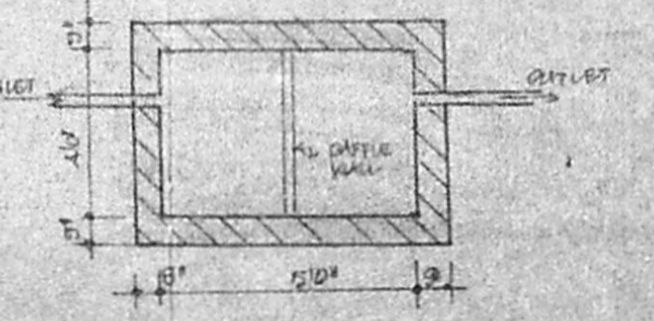

PLAN SEPTIC TANK DETAIL

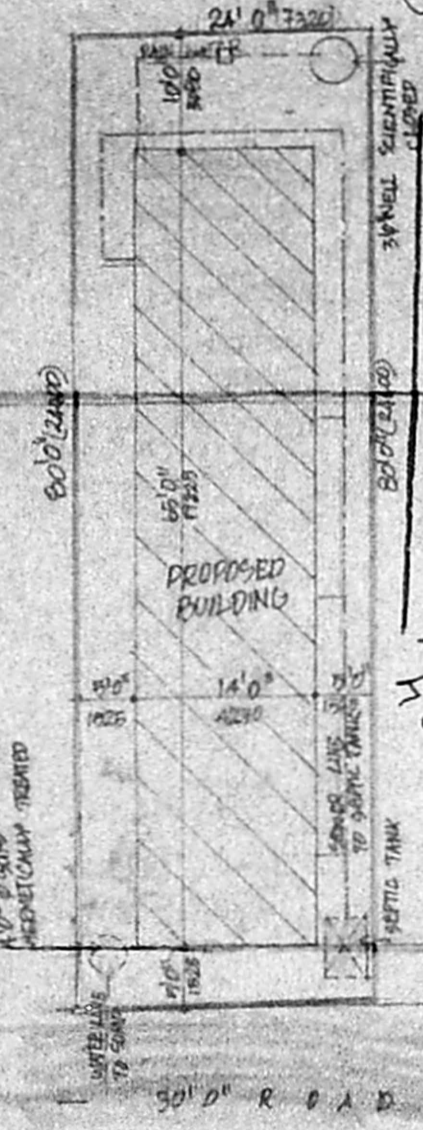

SITE PLAN
 SCALE: 1"=10'0"

Planning Permit No. A/16208/104/92
APPROVED
 SUBJECT TO THE CONDITIONS IN
 THIS OFFICE LETTER.
 No. A/492/94 Dtd. 7/4/94
 FOR MEMBER SECRETARY
 MADRAS METROPOLITAN
 DEVELOPMENT AUTHORITY
 MADRAS - 600 008.

SCHEDULE OF JOINERY

TYPE	SIZE	DESCRIPTION
D1	30" x 70"	PANELLED DOOR
D2	28" x 70"	DO
D	14" x 70"	DO
W1	60" x 46"	GLAZED WINDOW
W2	40" x 26"	DO
WHL1	30" x 30"	AL GLAZED WINDOW
W	25" x 21"	OPENING
V1	36" x 18"	GLAZED VENTILATOR
DW1	40" x 40"	DOOR GLAZED WINDOW

SPECIFICATIONS

1. OPEN FOOTING IN FOUNDATION
2. BRICK WORK IN BASEMENT AND SUPER STRUCTURE IN CM 1:5
3. MIXING FLOORING
4. WALLS ARE PLASTERED BY CEMENT PLASTERED 1:5
5. WALLS ARE PAINTED BY CEMENT PAINT
6. JOINERY IN COUNTY WOOD
7. LINTELS ARE Laid OVER OPENINGS
8. ROOF COVERED BY RC SLAB
9. ALL R.C WORK IN RC 1:2:4
10. WEATHERING COURSE ARE Laid WITH PEPPER SLORE

COLOUR INDEX

PROPOSED	=====
PLOT OUTLINE	=====
ROAD	=====

AREA STATEMENT

GROUND FLOOR	932 SFT	86.6 M ²
FIRST FLOOR	932 SFT	86.6 M ²
TOTAL	1864 SFT	173.23 M ²
PLOT AREA	1920	178.2 M ²

CONSULTANT
 S. THIRUVENKATAM
 A-20 ANNA NAHAR
 MADRAS - 600102.

Signature

OWNER'S SIGNATURE

Signature
 S. Thiruvengadam, M.E., M.S. STRUCT. E.
 CLASS I, L.S. No. 137,
 ANN ANNA NAHAR BARR,
 MADRAS-600 102.

LICENCED SURVEYOR