




ELEVATION

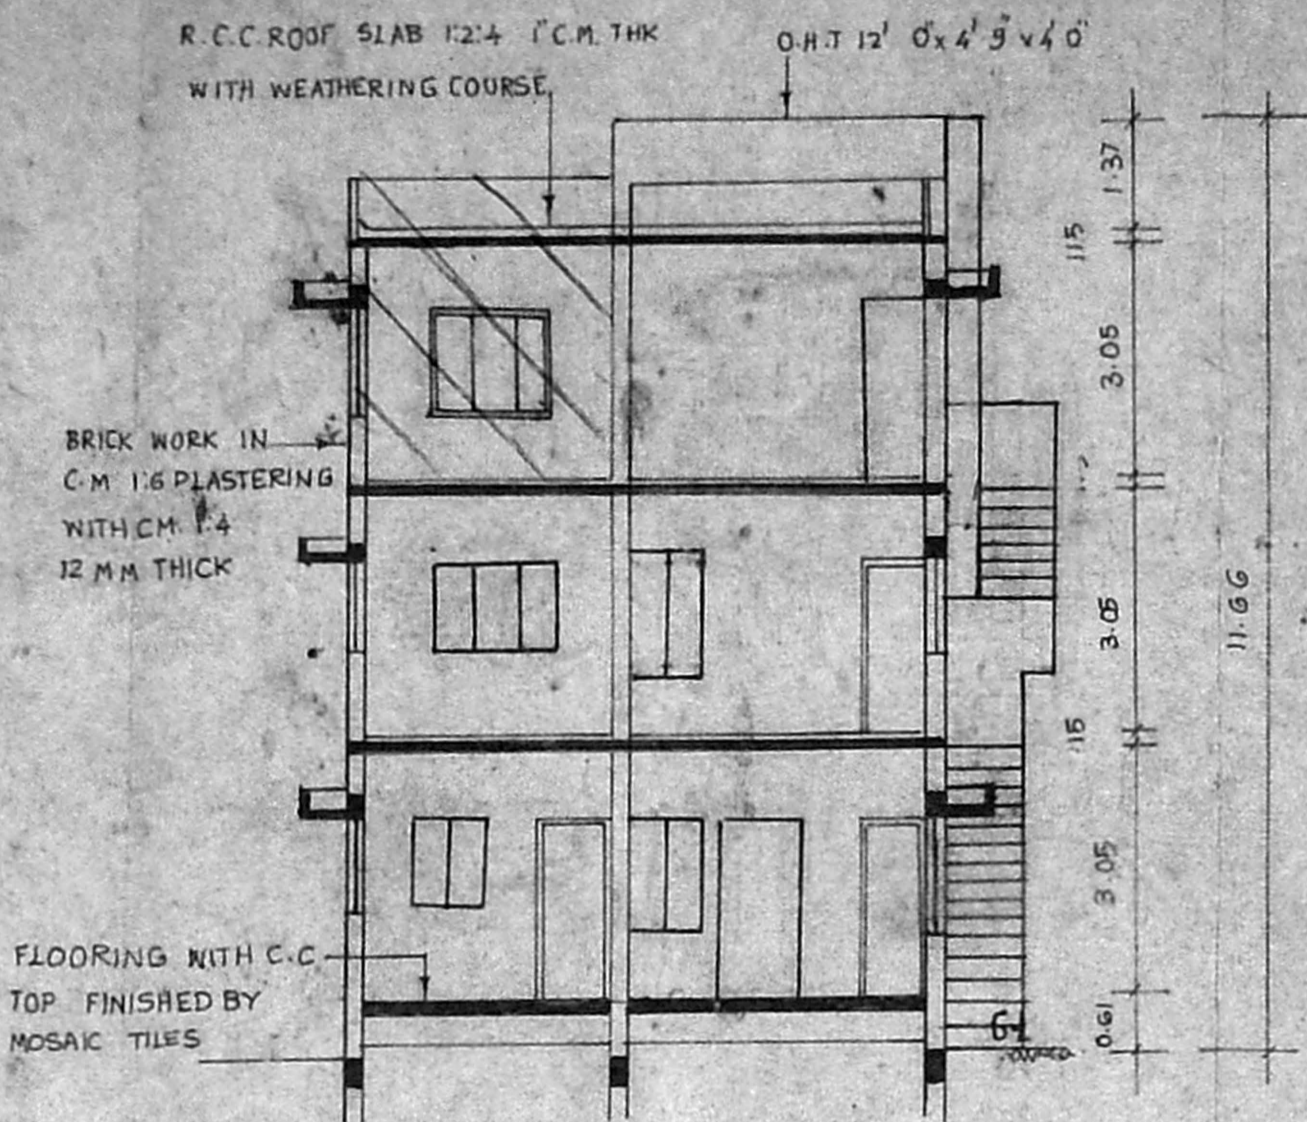

SECTION AA

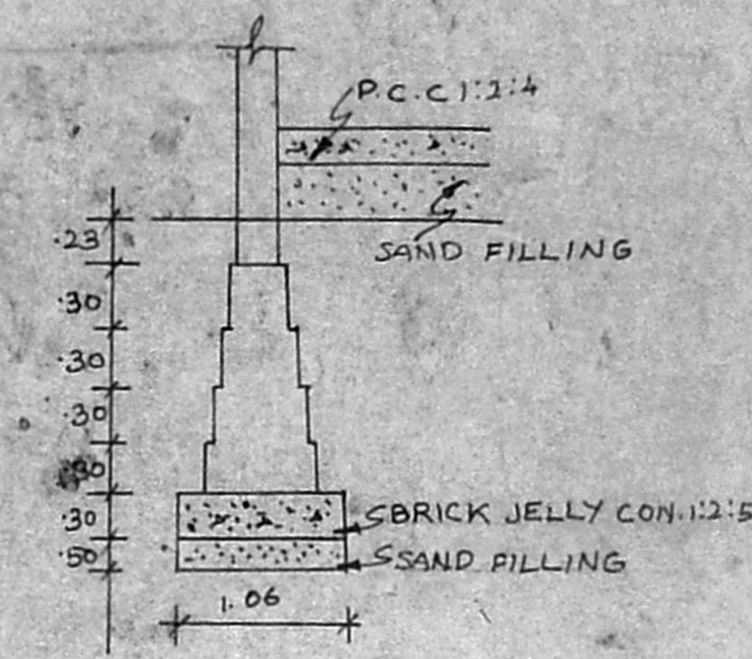

FOUNDATION DETAIL

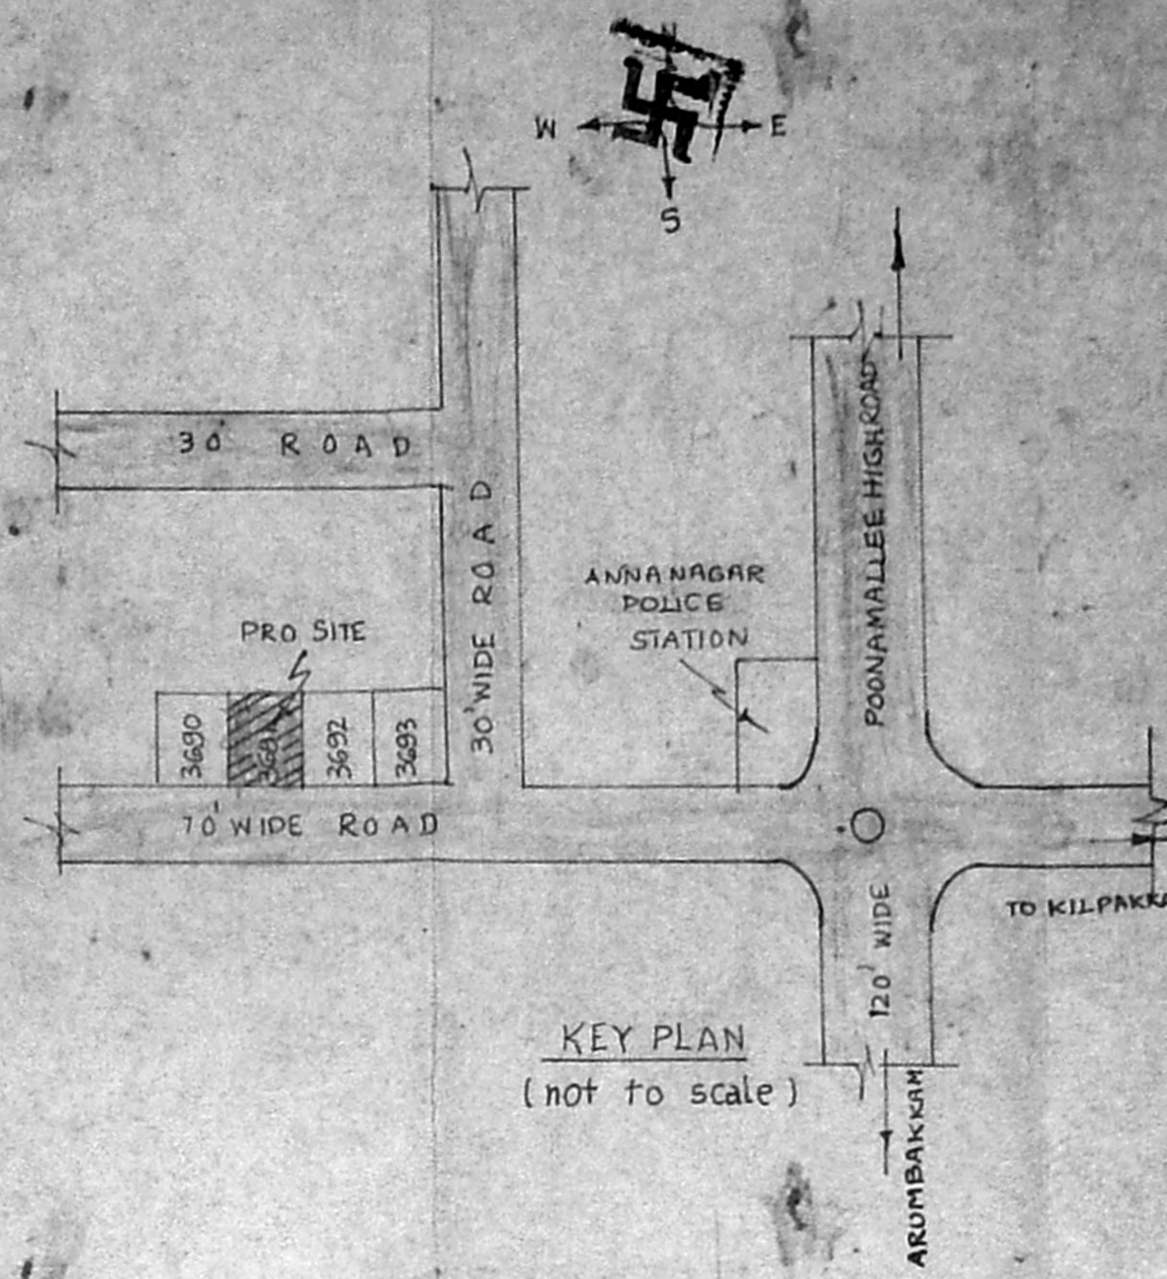

KEY PLAN (not to scale)

PROPOSED PLAN SHOWING THE REGULARISATION OF PORTION OF THE EX. BLDG. AT SECOND FLOOR BUILDING, AT T.8, 22, BLOCK NO 3, MULIYIL VILLAGE, PLOT NO 35, P BLOCK, NO 35, OF ARIGNAR ANNA NAGAR, MADRAS 600 040.

SCHEDULE OF JOINTS

NO	DESCRIPTION	EXISTING	PROPOSED
MD	MAIN DOOR	4'3" x 6'0" 121 x 183	4'0" x 6'0" 121 x 183
D1	DOOR	3'0" x 6'0" 914 x 183	3'0" x 6'0" 914 x 183
D2	DO	2'6" x 6'0" 071 x 183	2'6" x 6'0" 076 x 183
W1	WINDOW	5'0" x 4'0" 152 x 137	5'0" x 4'0" 152 x 137
W2	DO	4'0" x 4'0" 122 x 137	3'0" x 4'0" 081 x 137
W3	DO	3'0" x 4'0" 081 x 137	3'0" x 4'0" 081 x 137
KW1	KIT WINDOW	4'0" x 3'0" 121 x 106	4'0" x 3'0" 121 x 106
KW2	DO	3'0" x 3'0" 081 x 106	3'0" x 3'0" 081 x 106
V	VENTILATOR	2'6" x 1'6" 076 x 045	

AREA STATEMENT

	SAFT	SQ.M
PLOT AREA	5800.00	992.00
EXISTING		
G. FLOOR	878	82.61
F. FLOOR	678	62.61
S. FLOOR	889	83.5
PLOT COVERAGE	17.7	

SCALE 1" = 16' 0" or 1:100'

DATE

DRAWN


CHECKED

COLOUR INDEX


BOUNDARY	
EXISTING	
PROPOSED	
ROAD	
RAIN WATER COLLECTING FIT	

OWNER


LICENSED SURVEYOR

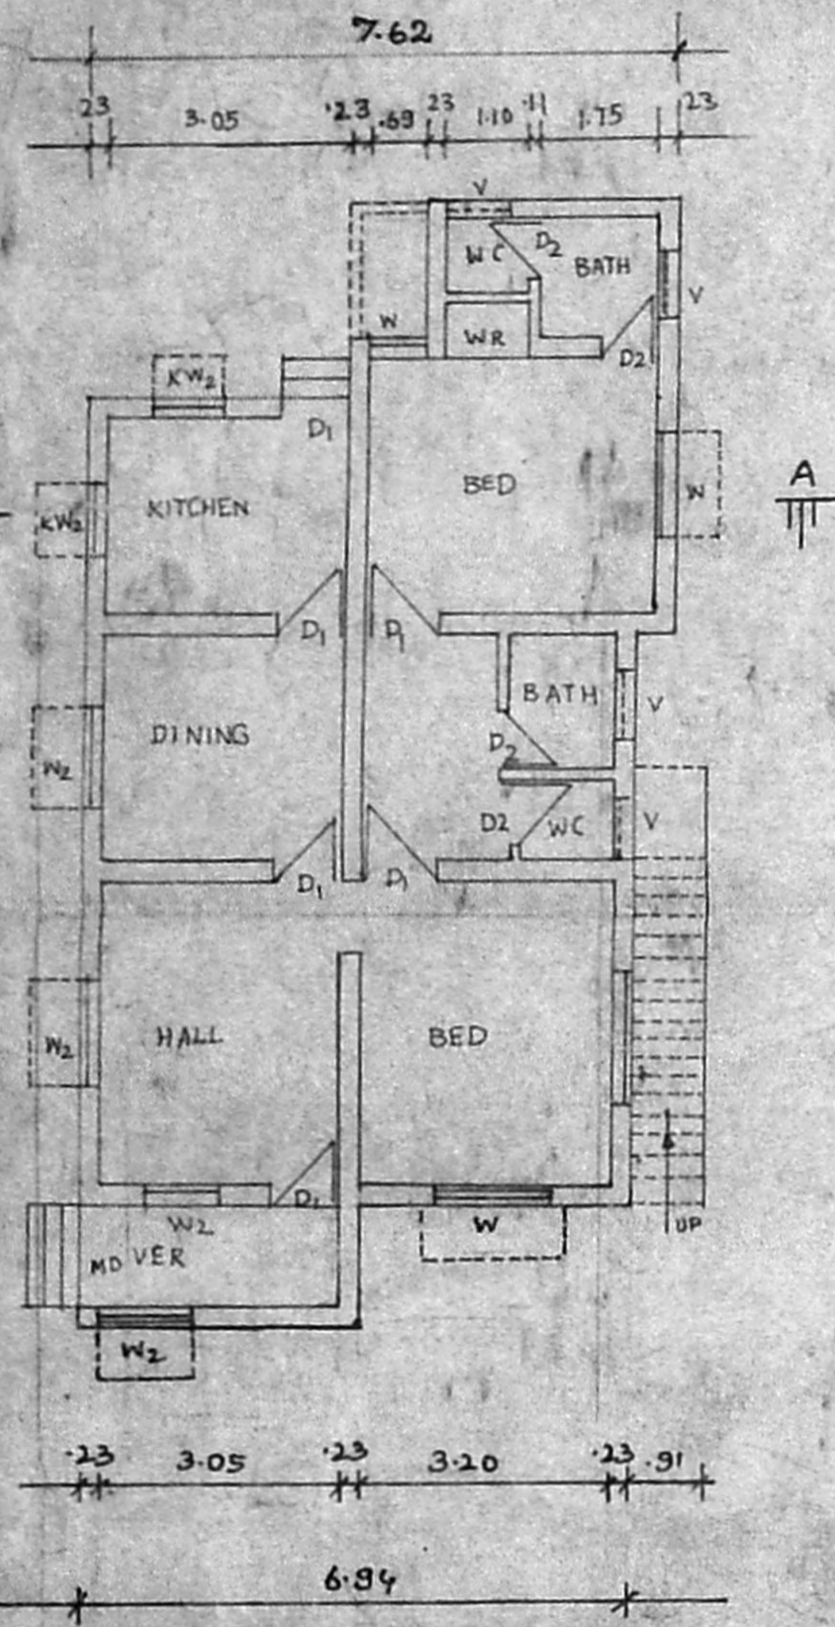


GROUND FLOOR PLAN

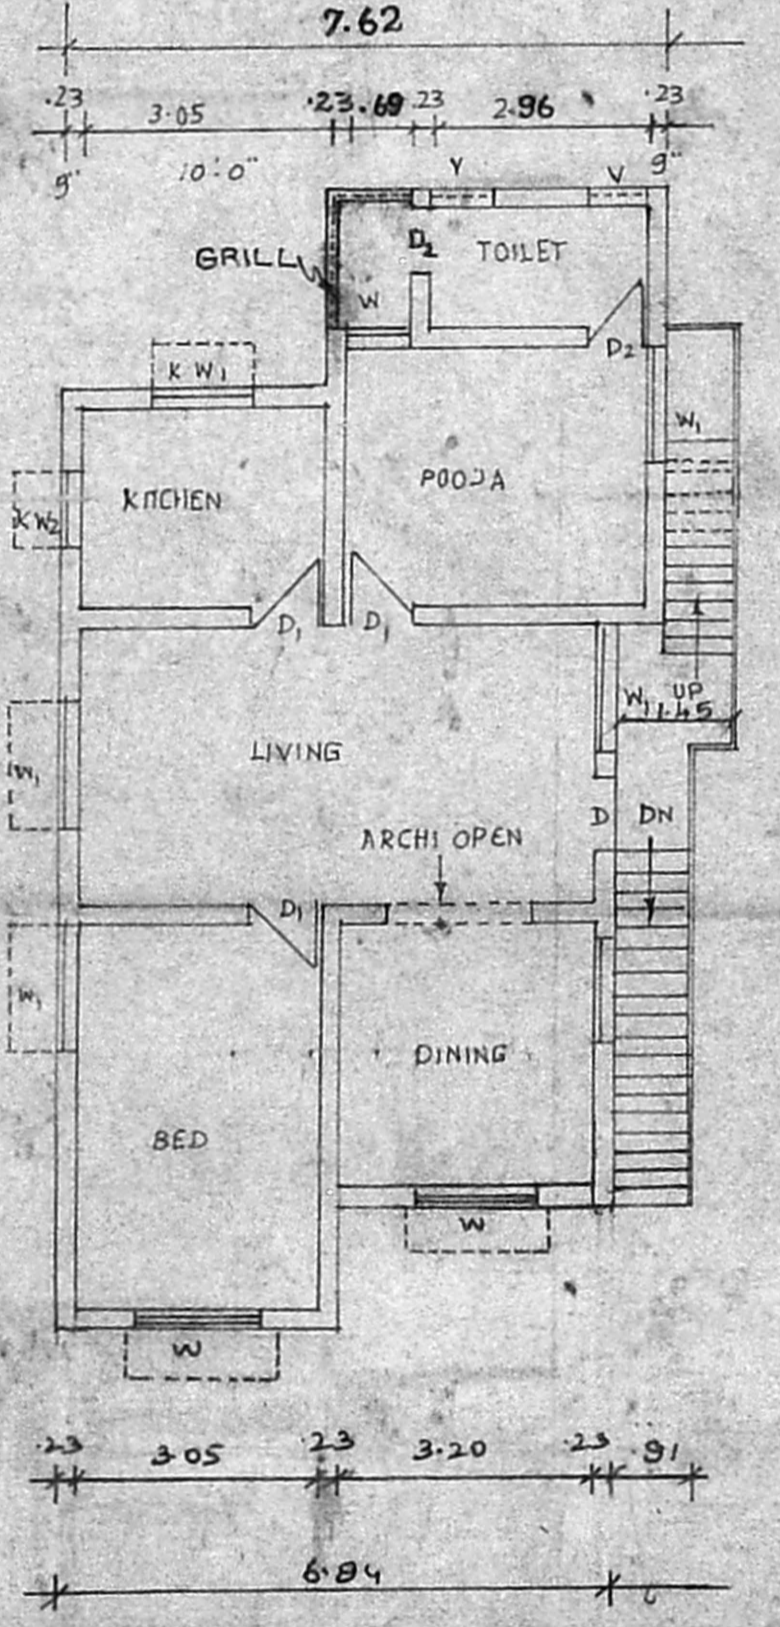

FIRST FLOOR PLAN

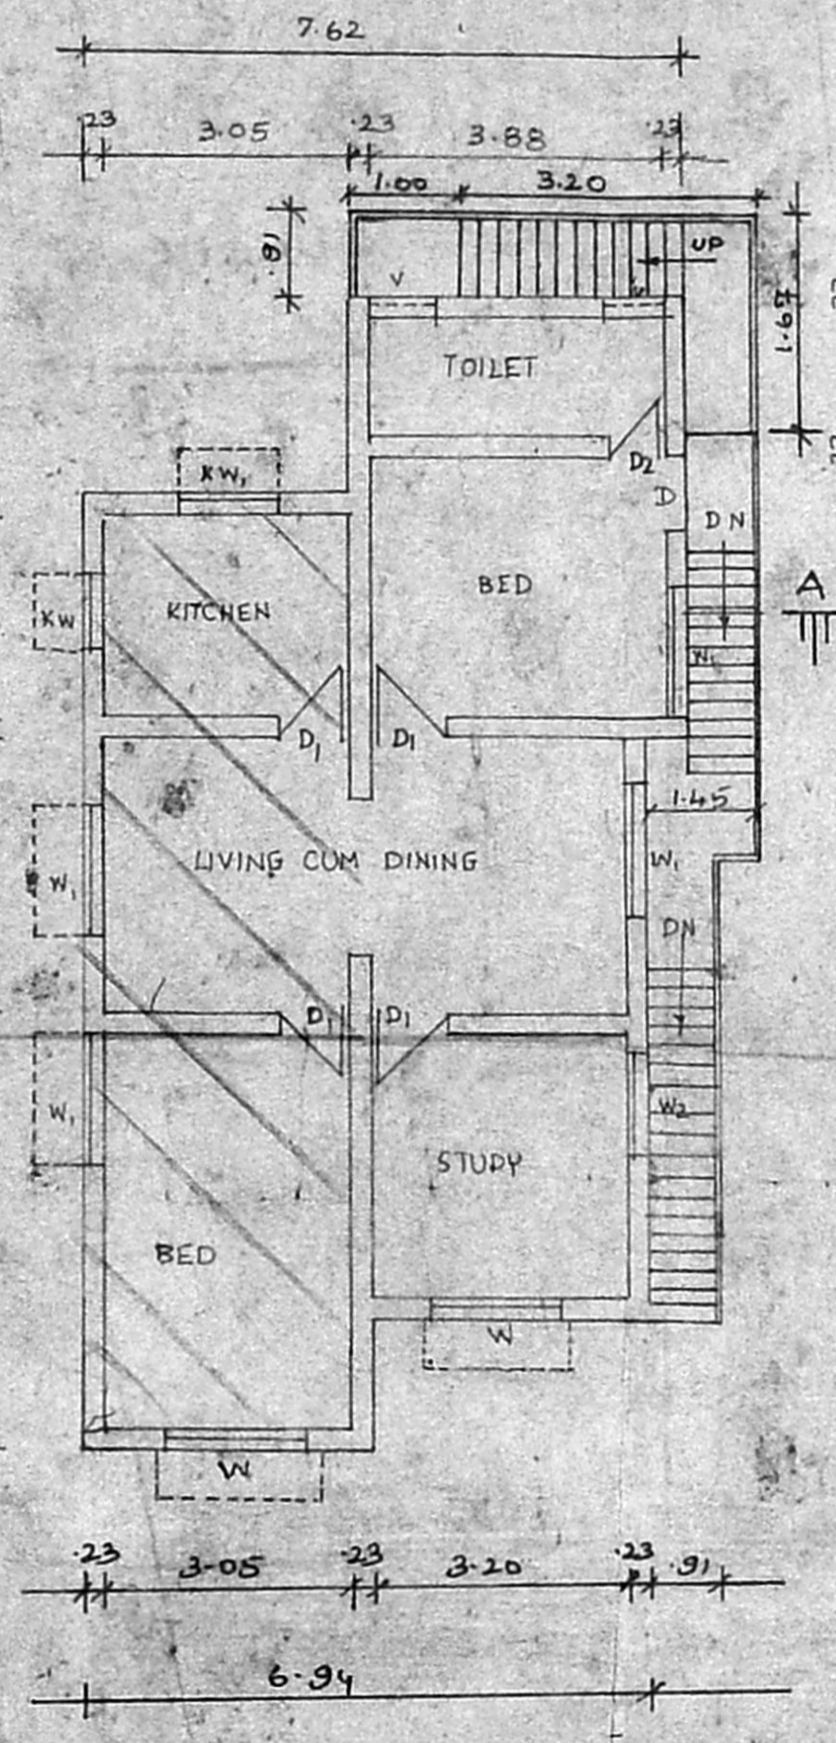

SECOND FLOOR PLAN

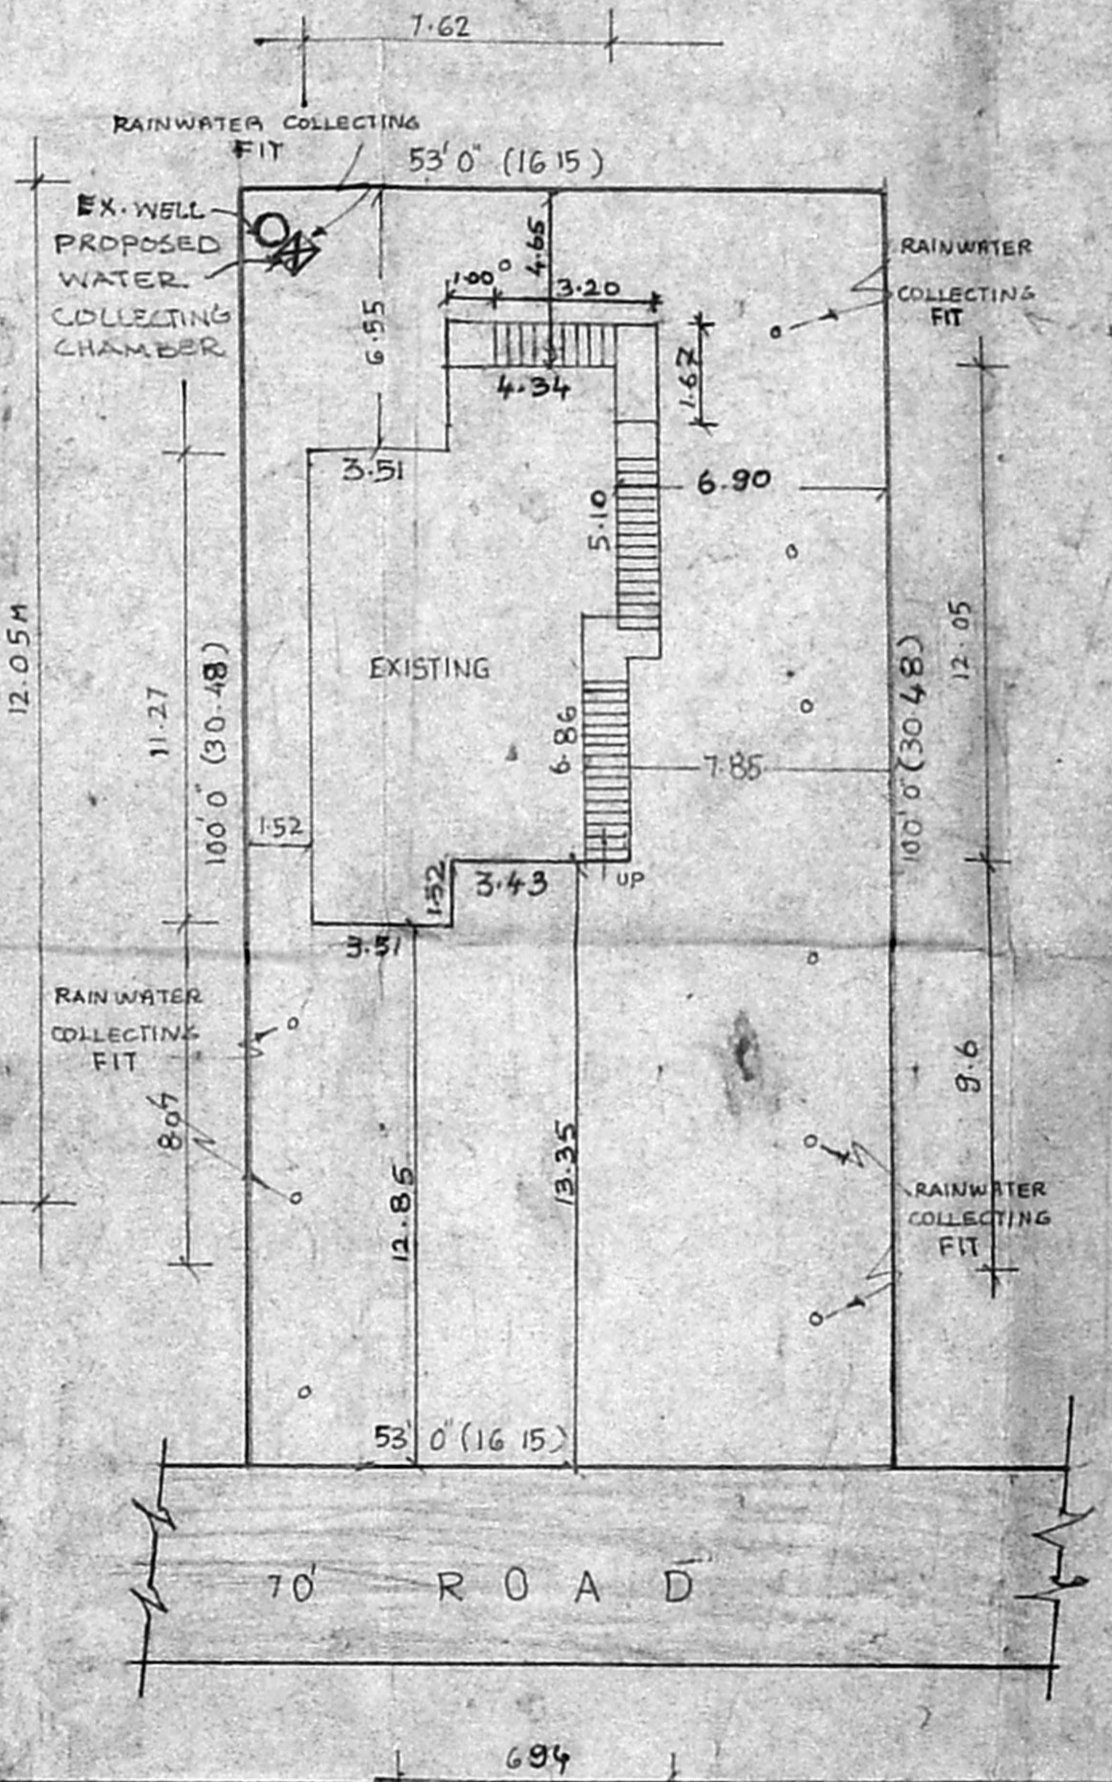

SITE PLAN (SCALE 1/16' 0" or 1:400)

NOTE:-
 EX. BUILDING APPROVED
 MMDA VIDE NR B, 12503/89
 DT. 23/01/90
 APPROVED BY CORPORATION
 VIDE NR. 34/90
 DT. 15/02/90

S. Srinivasan
 S. PANDEY
 B. E. A. S. E. I. I. T. E. S.
 Ch. ...
 Lic. ...
 Office: Phase 026/500, Reg. 12.66
 14, 'Sri Vias' ek 3/5
 Kilpauk - Anna Nagar, Madras