



FRONT ELEVATION.

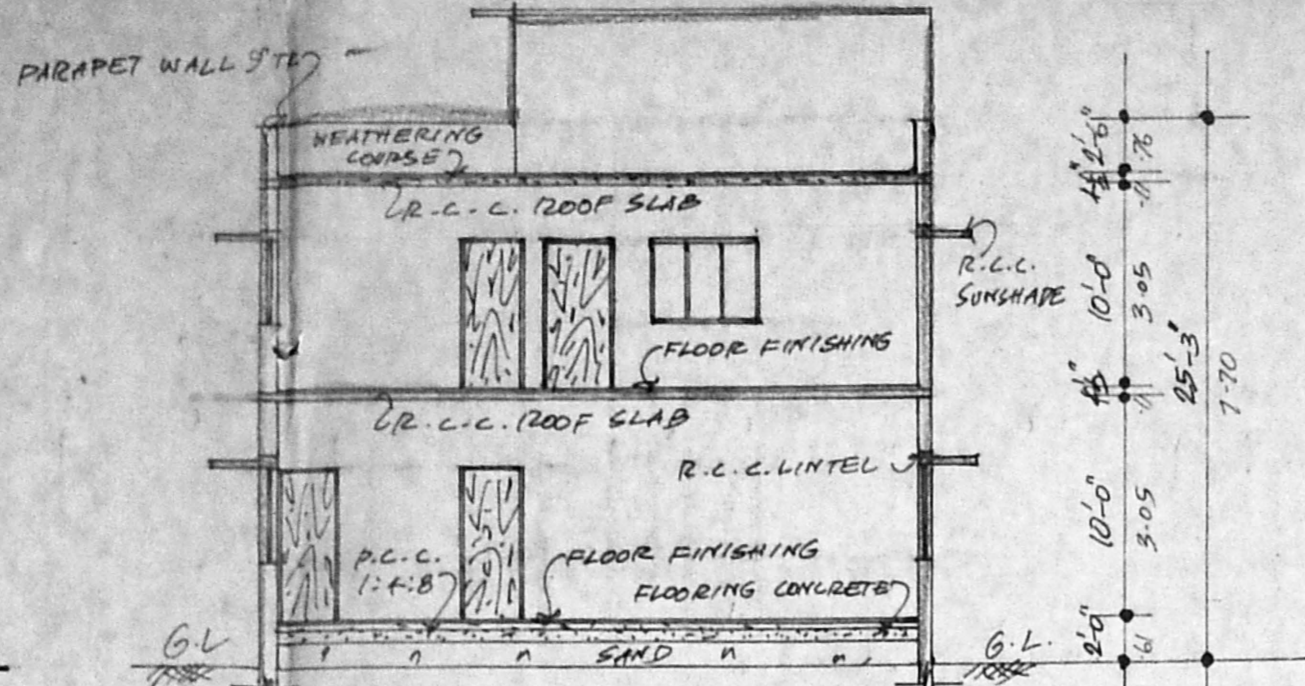


SECTION ON "AB".

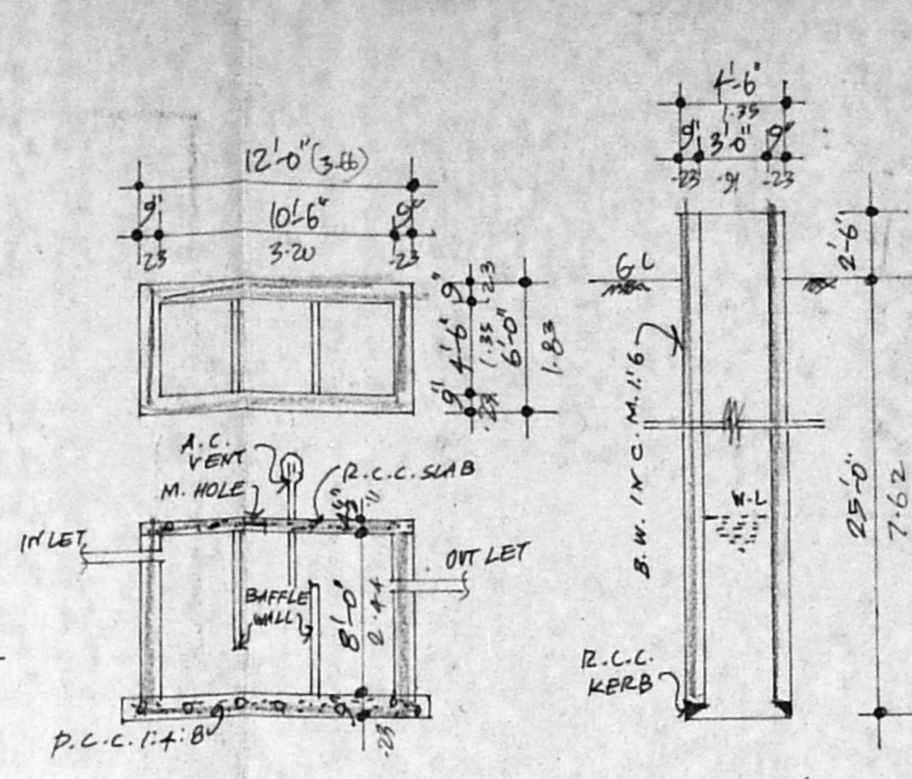


DETAILS OF SEPTIC TANK


SECTION OF WELL

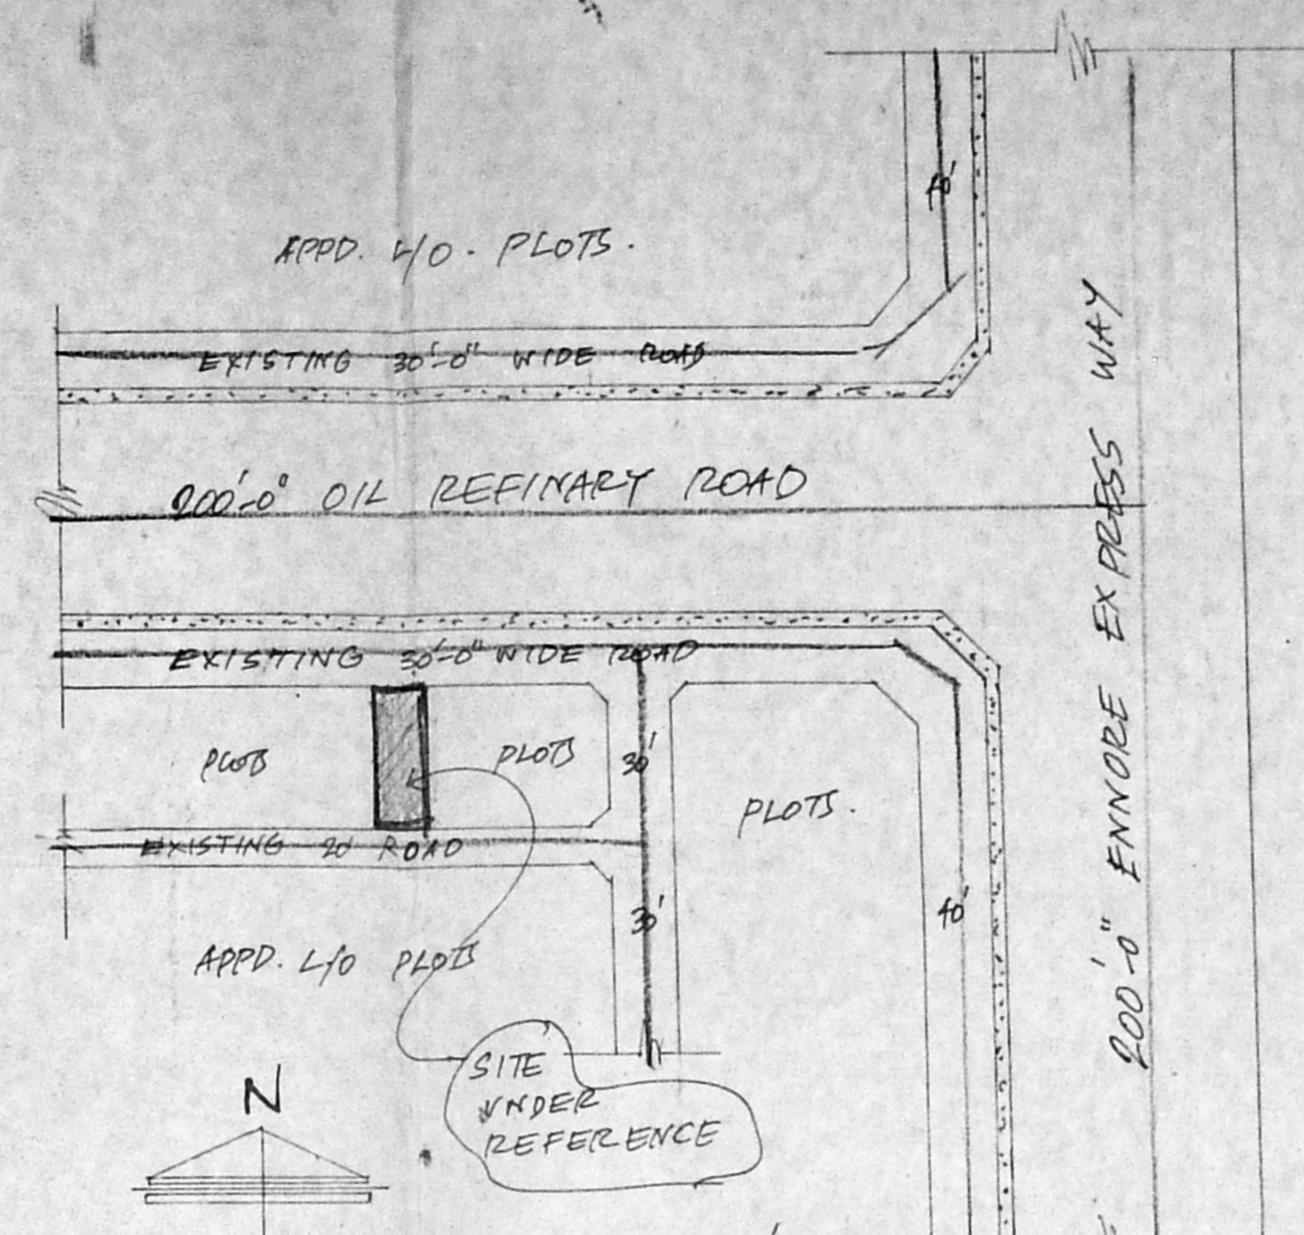


KEY PLAN (N.T.S)

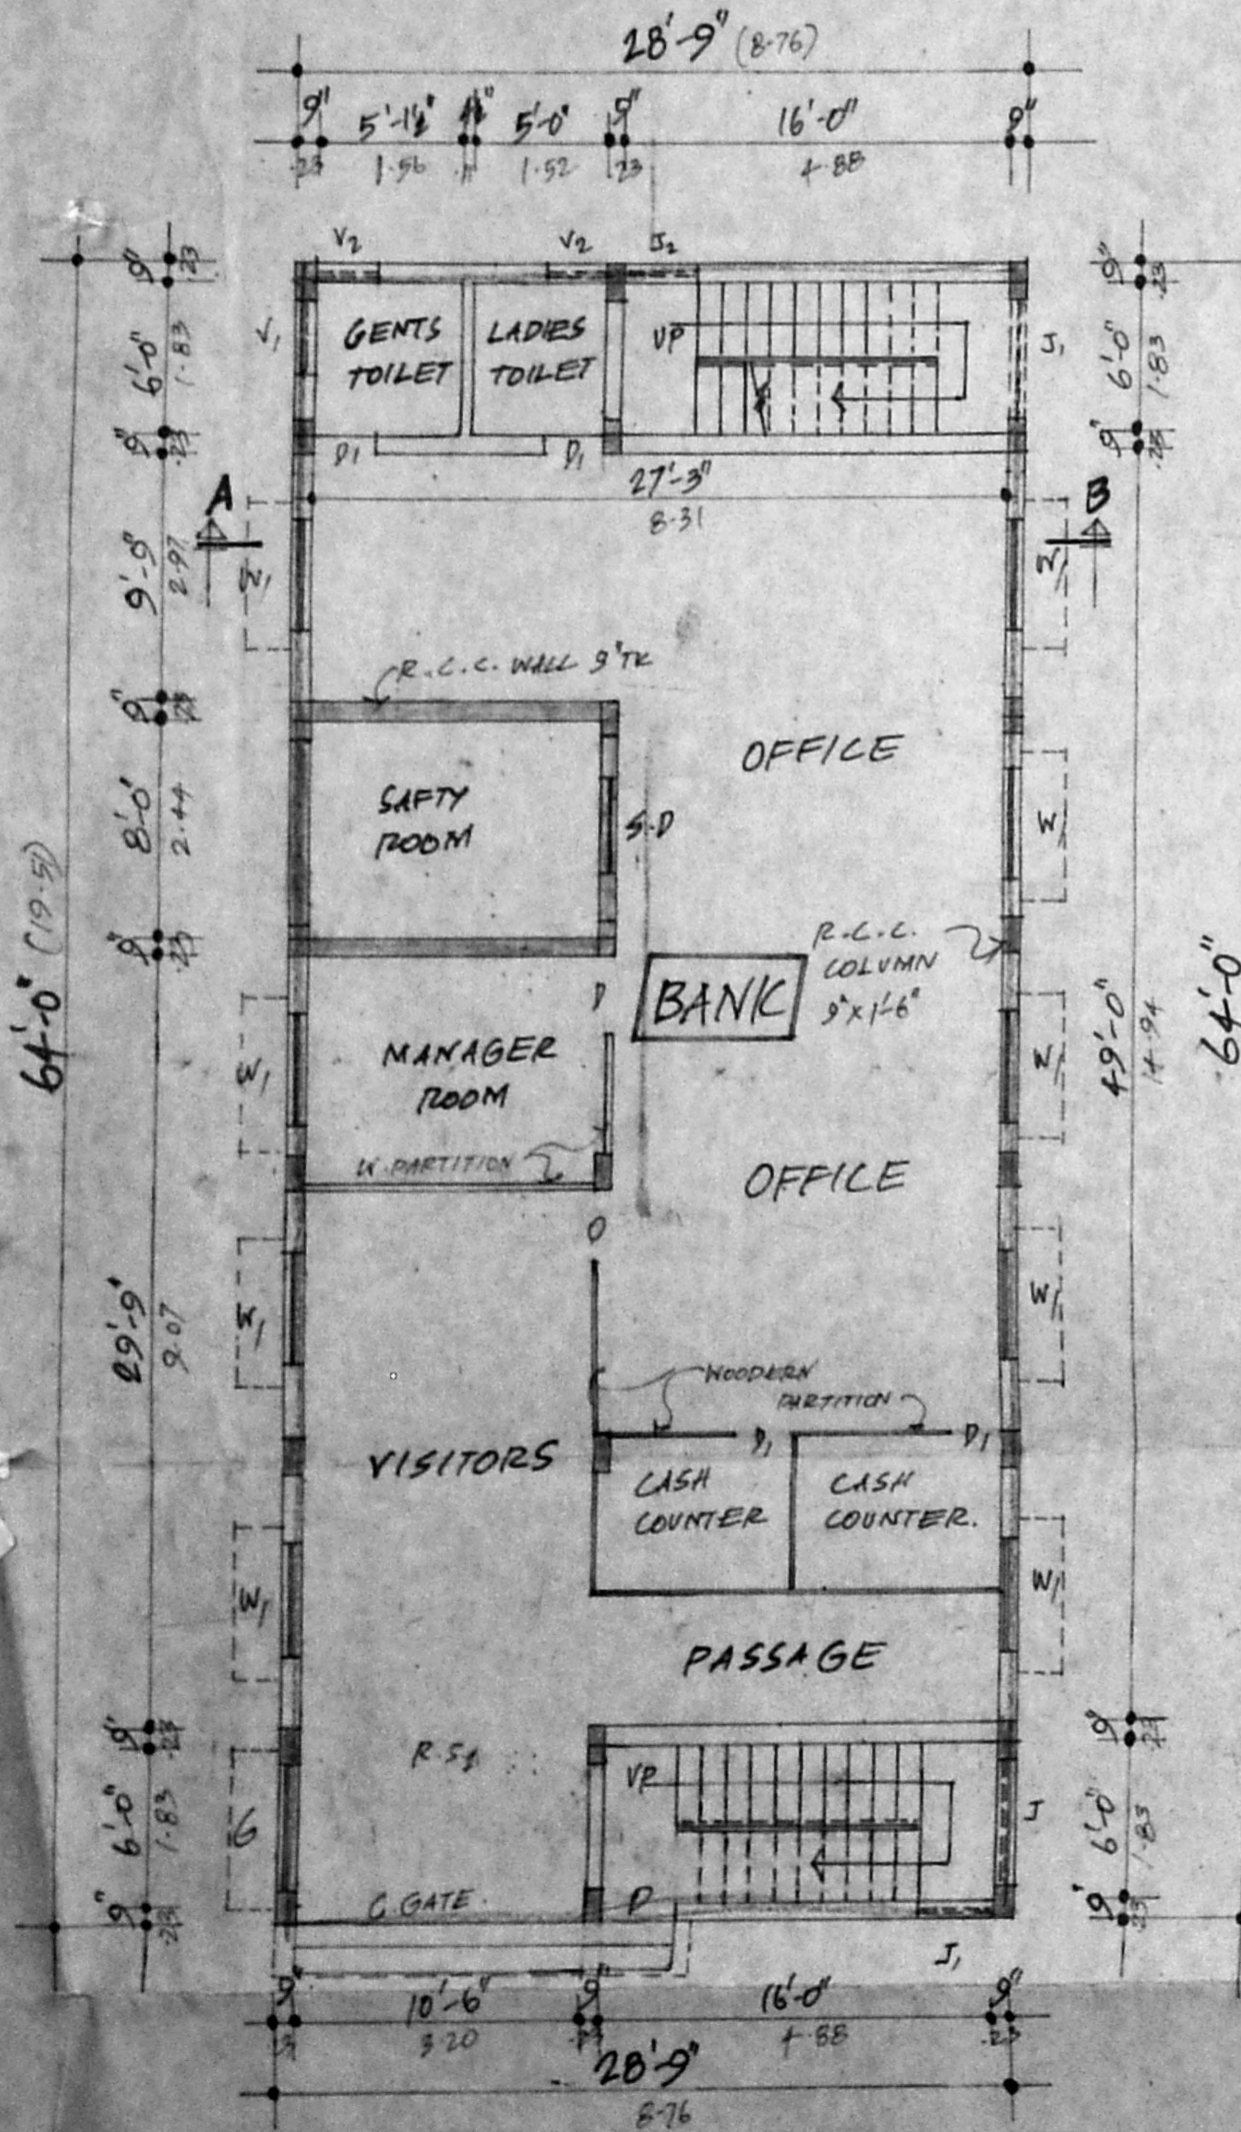


GROUND FLOOR PLAN.

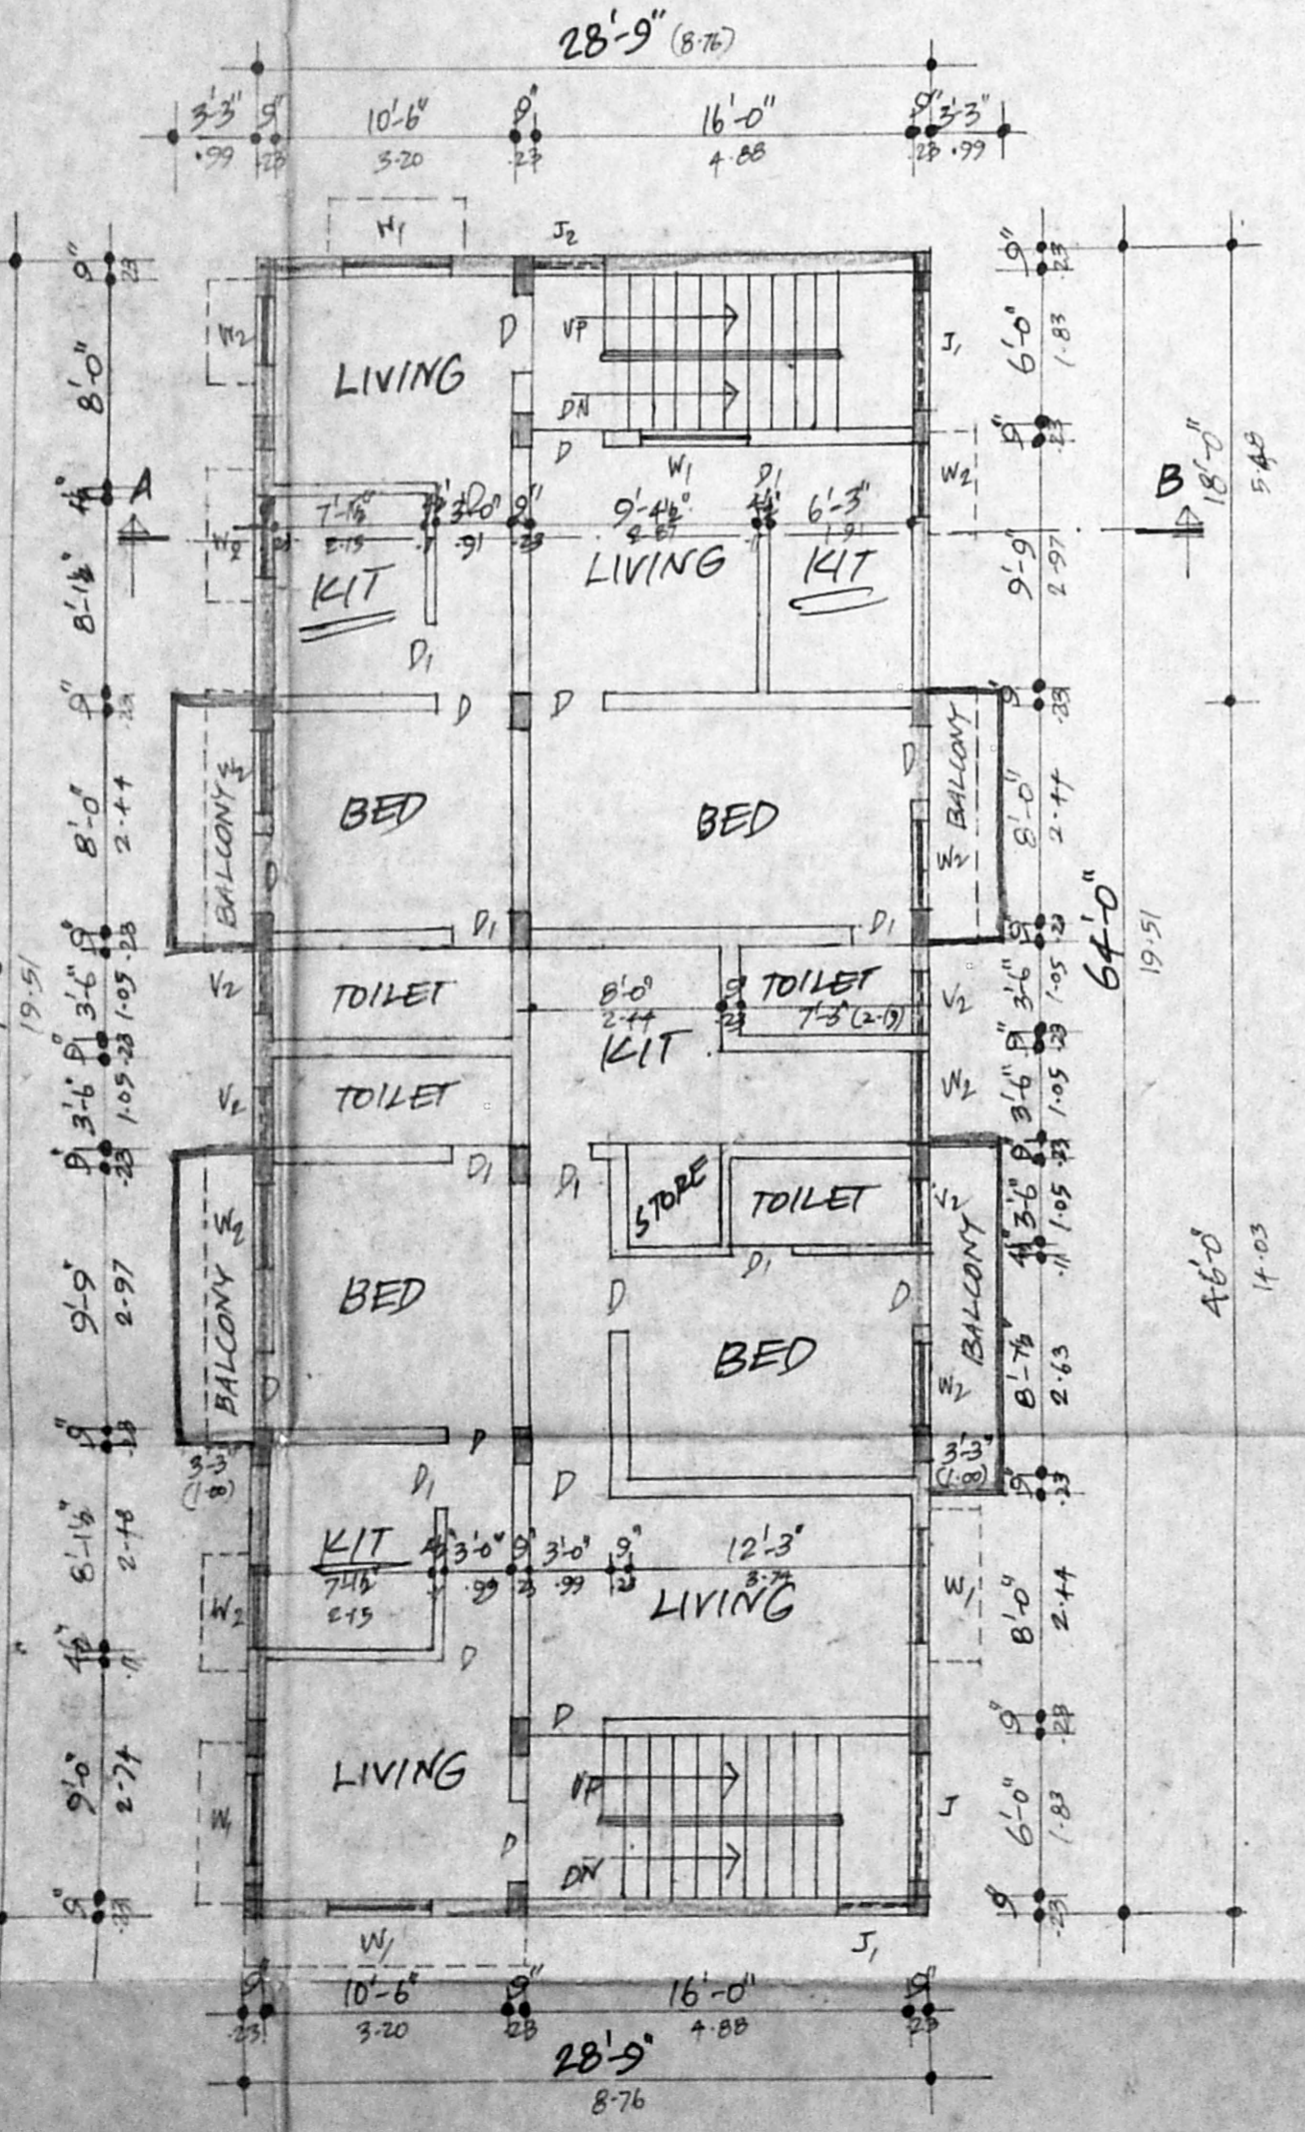

FIRST FLOOR PLAN.

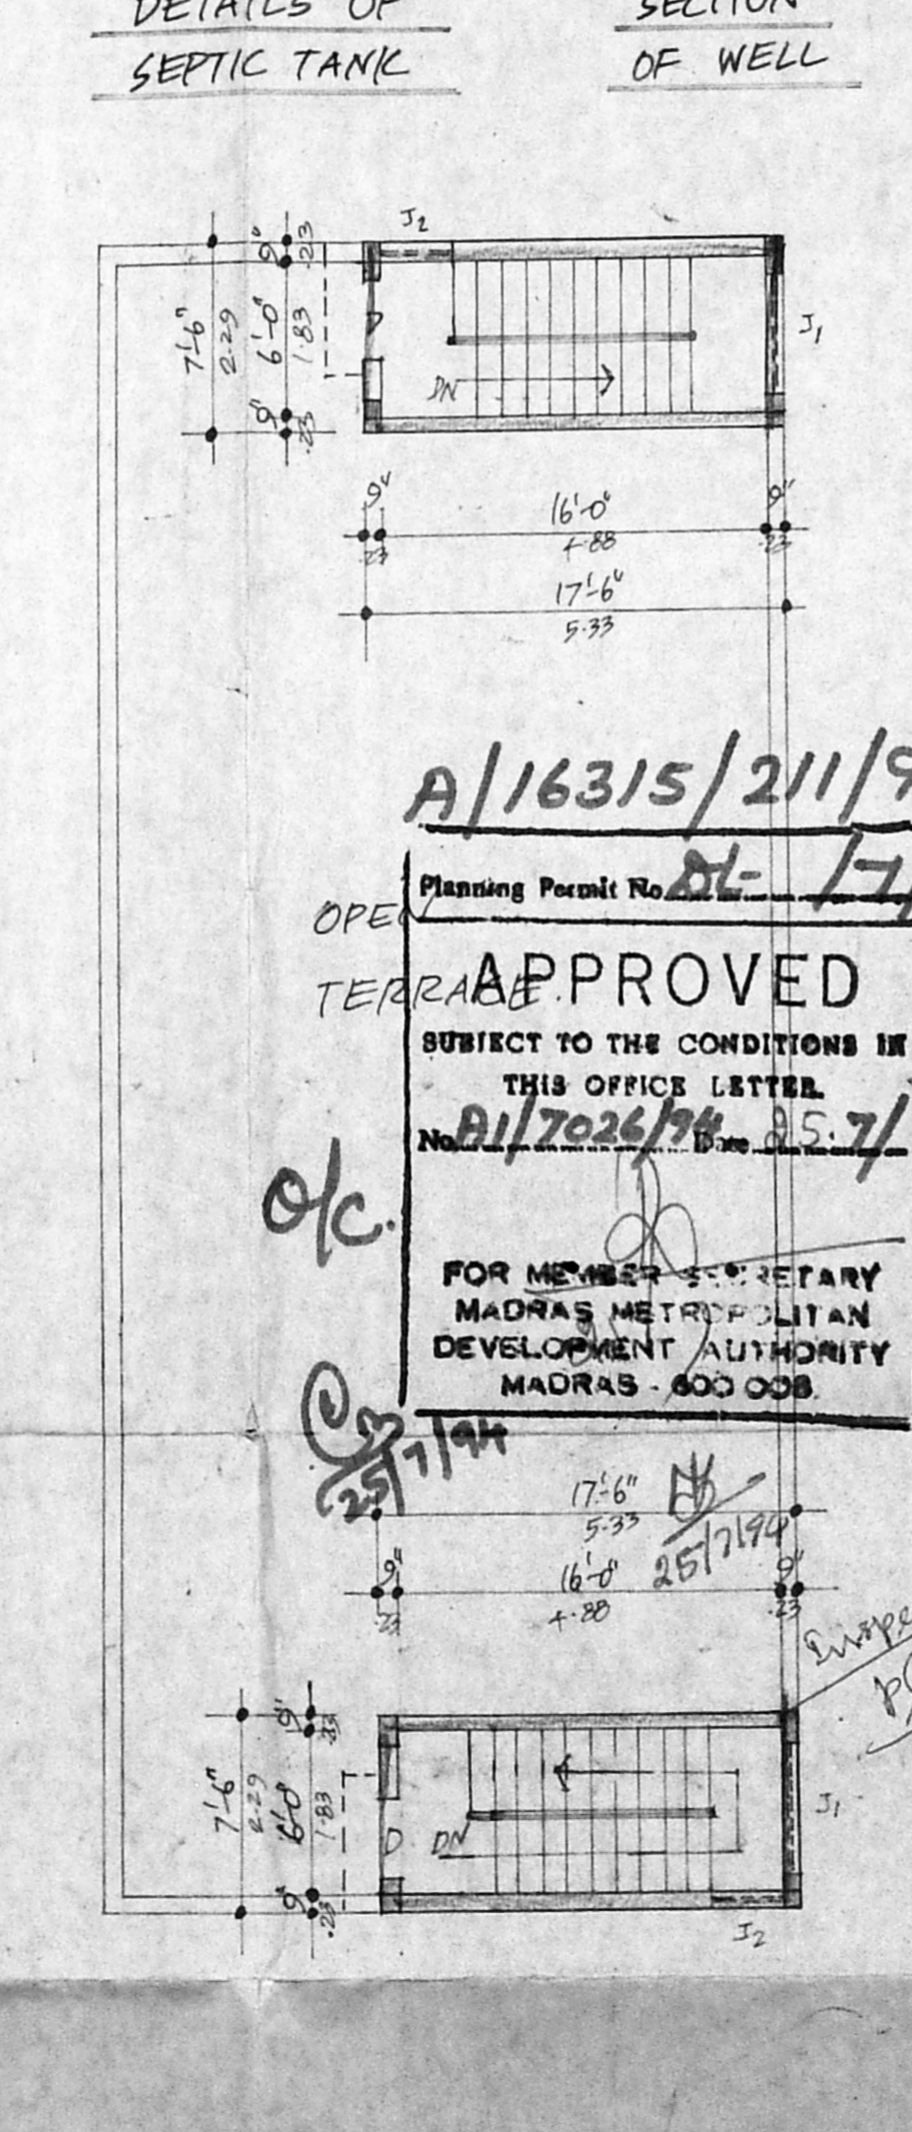

TERRACE FLOOR PLAN.

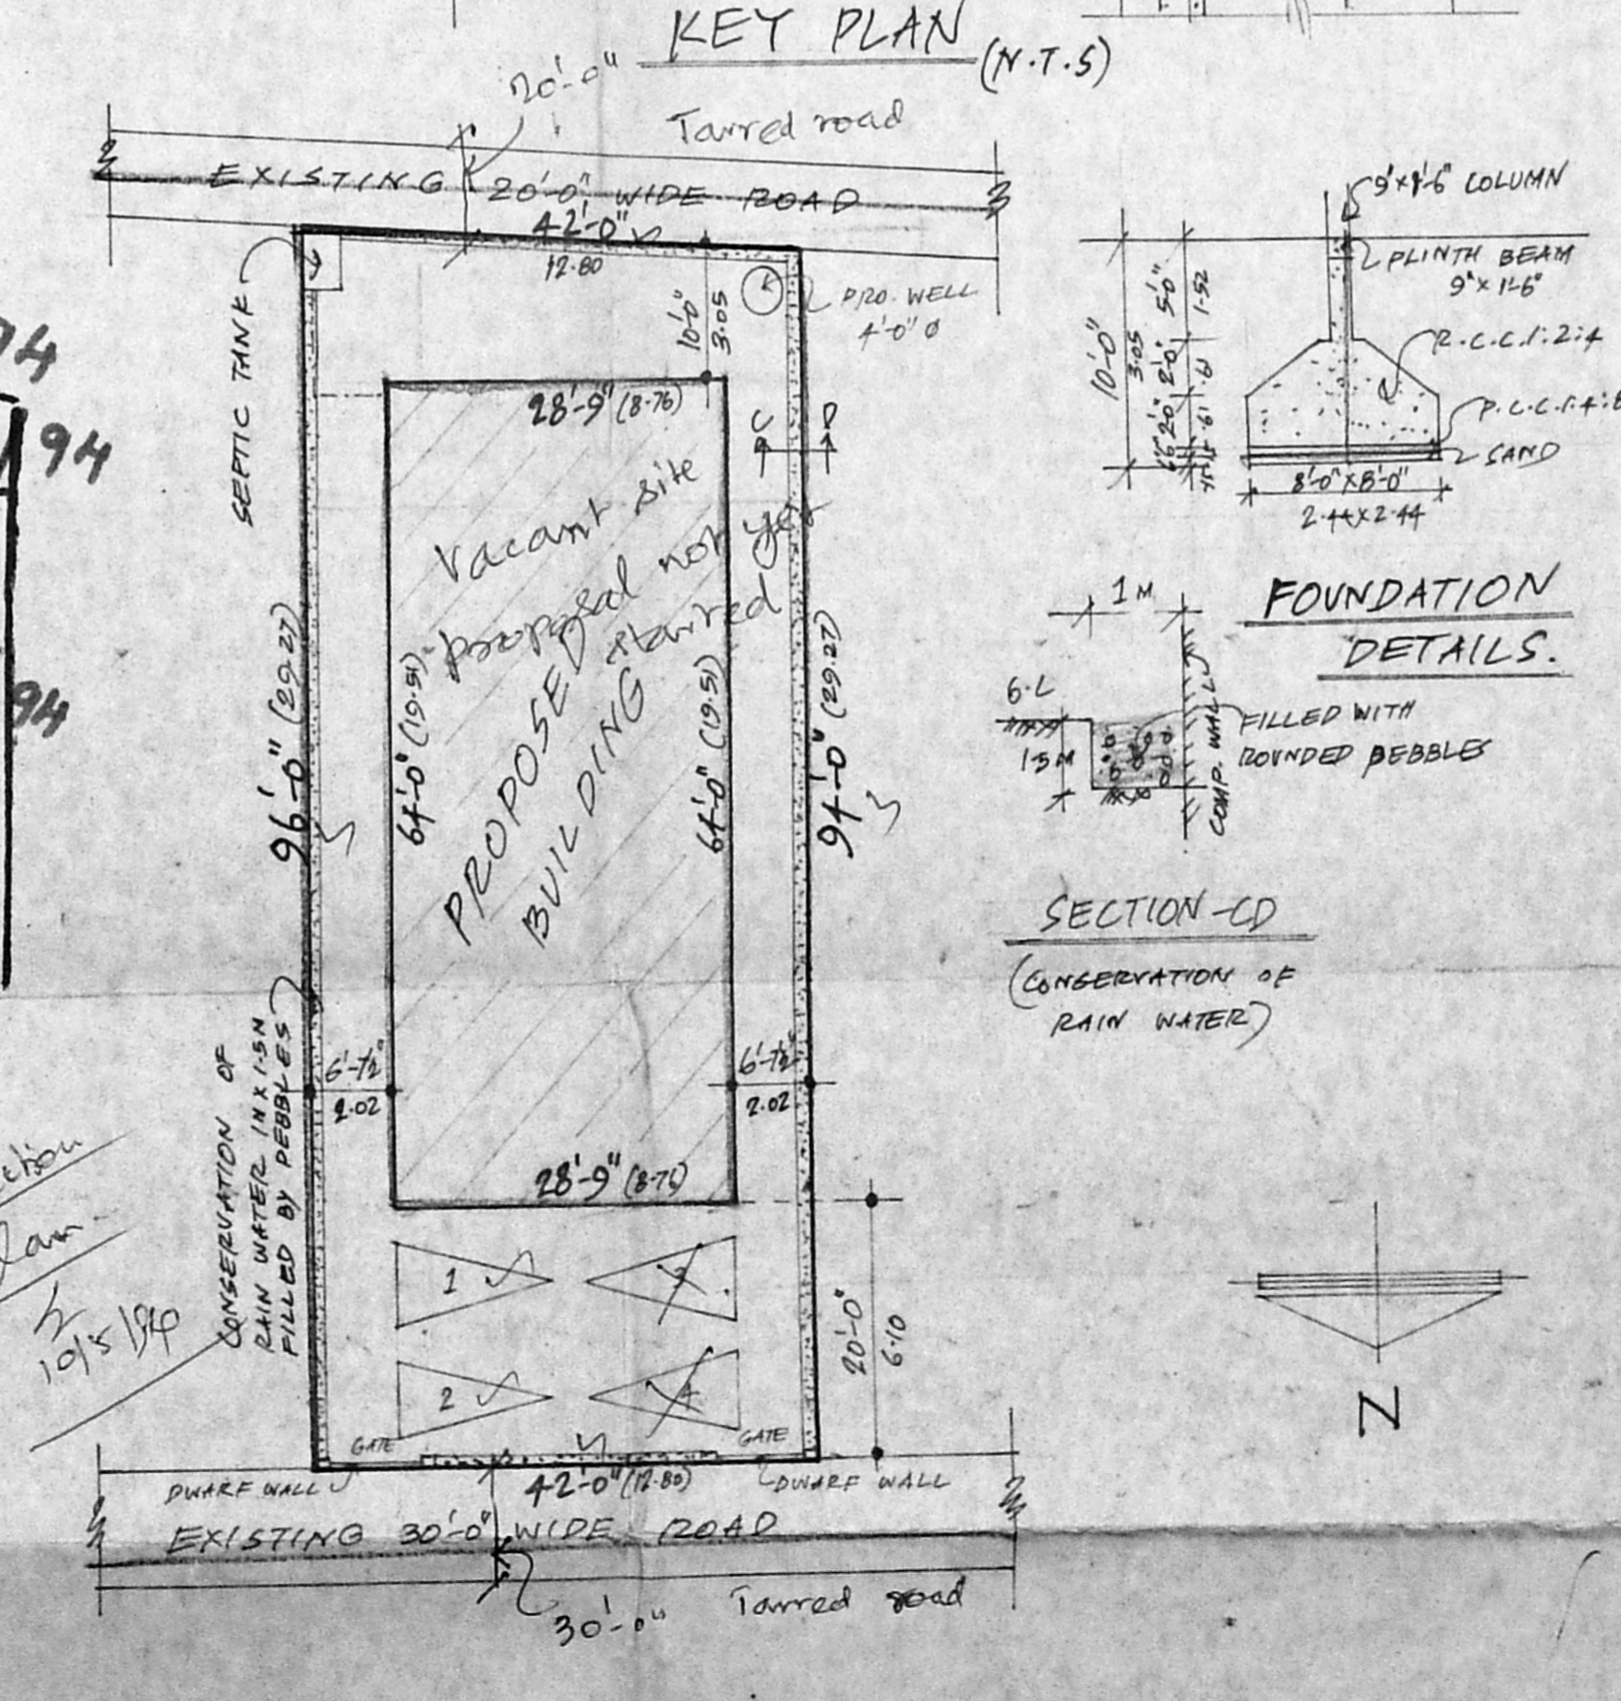

SITE PLAN SCALE: 1"=16'-0" (1:200).

SCHEDULE OF JOINARIES:

R.S. 1	= ROLLING SHUTTER.	10'-6" x 7'-0"	(3.20 x 2.13)
G. GATE	= COLLAPSIBLE GATE.	10'-6" x 7'-0"	(3.20 x 2.13)
S.D.	= STEEL DOOR.	4'-6" x 7'-0"	(1.35 x 2.13)
D	= FLUSH DOOR.	3'-0" x 7'-0"	(0.91 x 2.13)
D1	= FLUSH DOOR.	2'-6" x 7'-0"	(0.76 x 2.13)
W1	= GLAZED WINDOW.	4'-6" x 4'-0"	(1.35 x 1.22)
W2	= GLAZED WINDOW.	3'-0" x 4'-0"	(0.91 x 1.22)
V1	= GLAZED VENTILATOR.	3'-0" x 1'-6"	(0.91 x 0.46)
V2	= GLAZED VENTILATOR.	2'-6" x 1'-6"	(0.76 x 0.46)
J1	= R.C.C. JALLY.		
J2	= R.C.C. JALLY.		
O	= OPENING.		
G	= GRILLS.		

Scouting Plan
A1/7026/94
C. S. S. S. S.

PLAN SHOWING THE PROPOSED BANK CUM RESIDENTIAL BUILDING AT PLOT NO 77 AND K IN SRI RAMAKRISHNA NAGAR, S. NO 100/342 OF ERANA VOOR VILLAGE.

SAIDAPET TALUK, CHENGAI-MGR DISTRICT. WITH IN THE THIRUVOTTIYUR MUNICIPALITY LIMITS. LAYOUT APPROVED IN T.P. NO 24 D.S.P. 74

SCALE: 8 FEET TO AN INCH (OR) 1:100.

COLOUR INDEX:-

	PROPOSED.
	EXISTING ROAD.
	SEWER LINE.
	SITE BOUNDARY.

OWNER.

AREA STATEMENT:-

PLOT AREA:	3714.35 SQ. FT.
GROUND FLOOR AREA:	1840
FIRST FLOOR AREA:	1985
TOTAL:	3825 (OR) 355 M ²

COVERAGE: 50%.
F.S.I.: 0.96
NOTE: OFFICE: 1840 (OR) 171 M²

M.R. DEENA KUMAR,
MADRAS CORPORATION
L.S. NO. 139
12, SIXTH MAIN ROAD
JAWAHAR NAGAR,
MADRAS - 600082.

L.S.

APPROVED
SUBJECT TO THE CONDITIONS IN THIS OFFICE LETTER.
No. A1/7026/94, Dated 25.7/94
FOR MEMBER SECRETARY
MADRAS METROPOLITAN
DEVELOPMENT AUTHORITY
MADRAS - 600 008.