
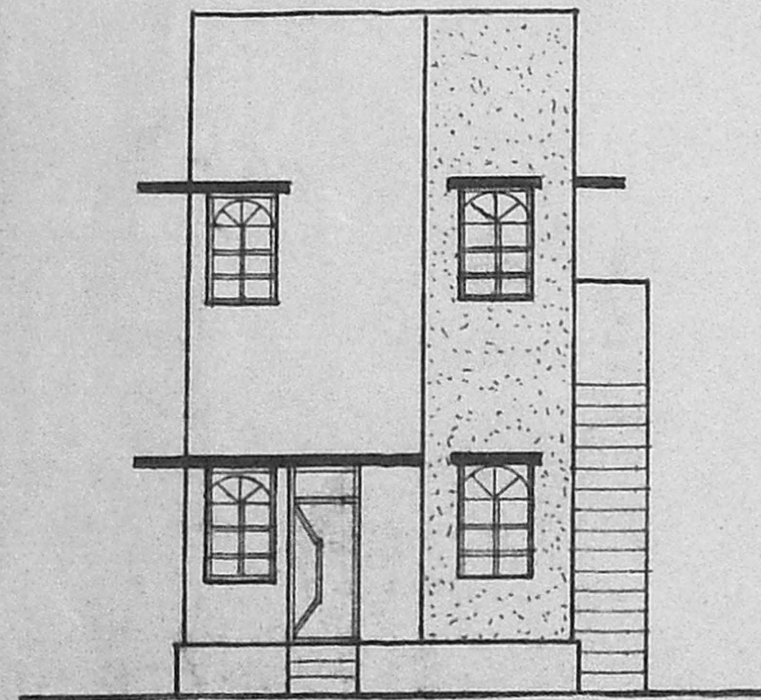


PLAN SHOWING THE PROPOSED CONSTRUCTION OF RESIDENTIAL BUILDING  
 AT DOOR NO. 22, SATHIYAMURTHY NAGAR, IN R.S. NO. 136/P OF THIRUVOTTIYUR  
 VILLAGE, THIRUVOTTIYUR MUNICIPAL LIMIT.


SCALE: 1" = 8'.0" (1CM = 1M)

OWNER: K. JOHN




*2nd Revised  
 setting  
 plan*

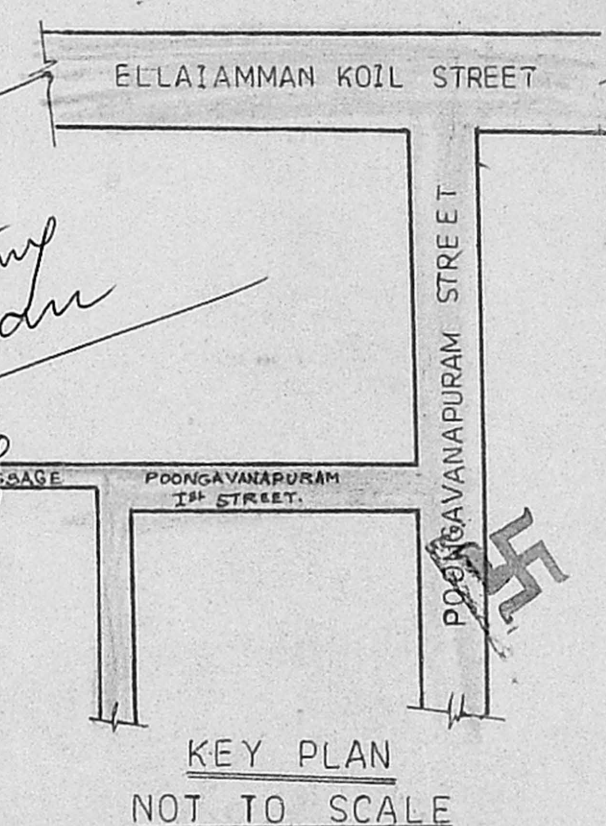

ELEVATION

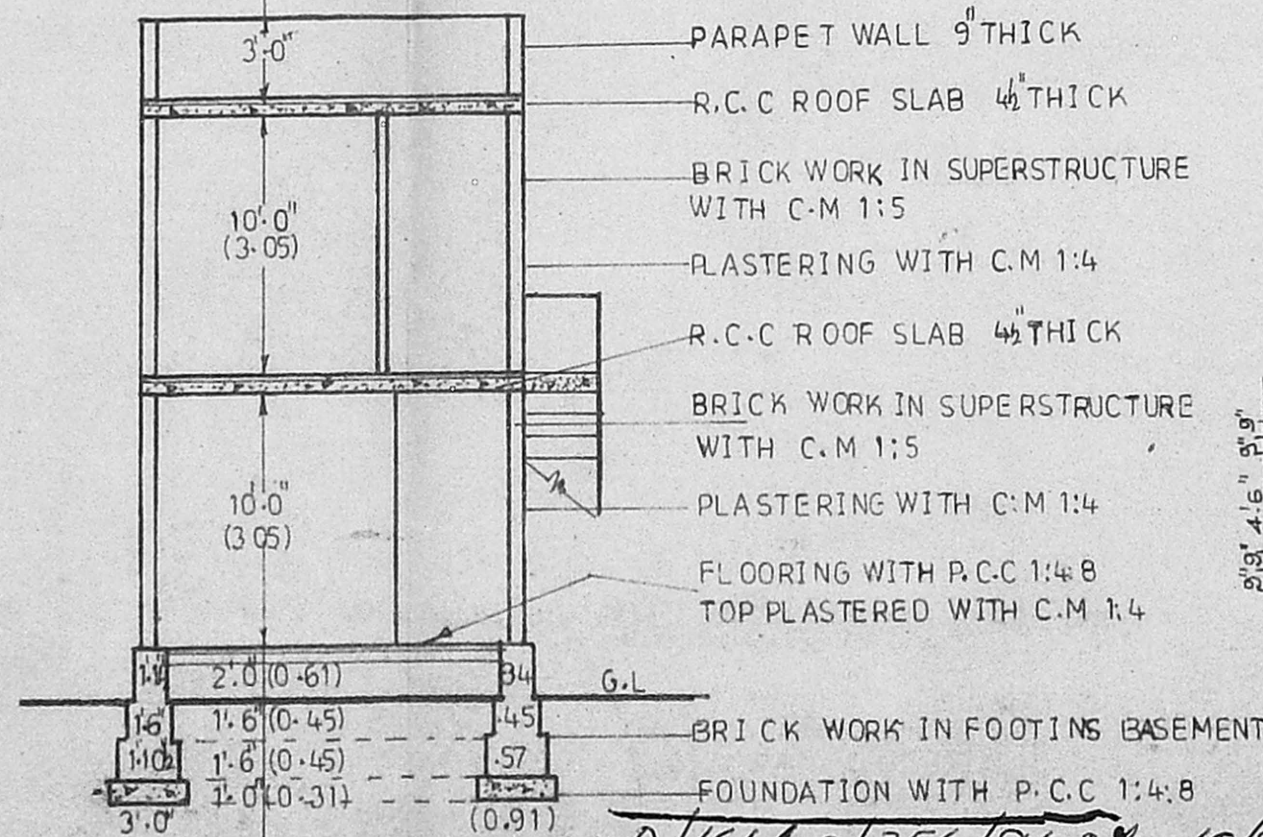

SECTION ON 'A, B'

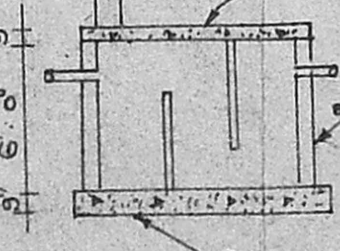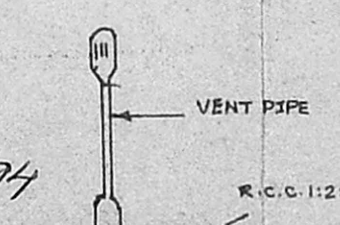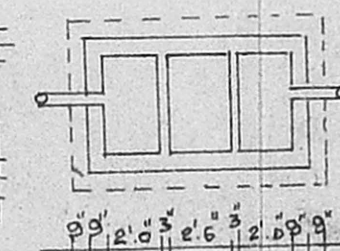

PLAN SECTION OF SEPTIC TANK

A/16460/356/94 10/94  
 Planning Permit No. 10/94


**APPROVED**

SUBJECT TO THE CONDITIONS IN THIS OFFICE LETTER.


No. A/19464/94 10/94

FOR MEMBER SECRETARY  
 MADRAS METROPOLITAN  
 DEVELOPMENT AUTHORITY  
 MADRAS - 600 008.


18/10/94

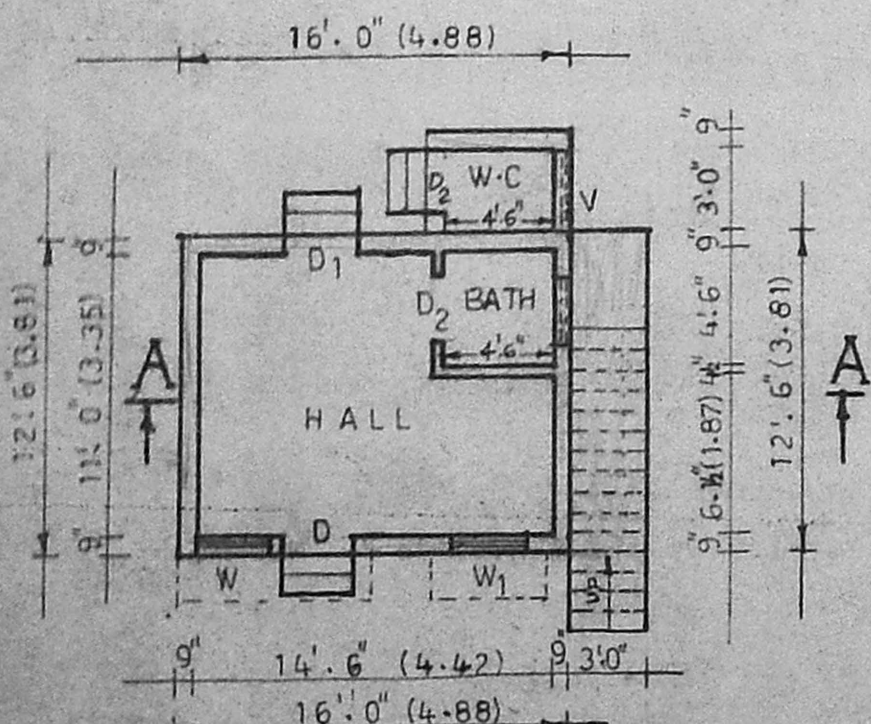

GROUND FLOOR PLAN

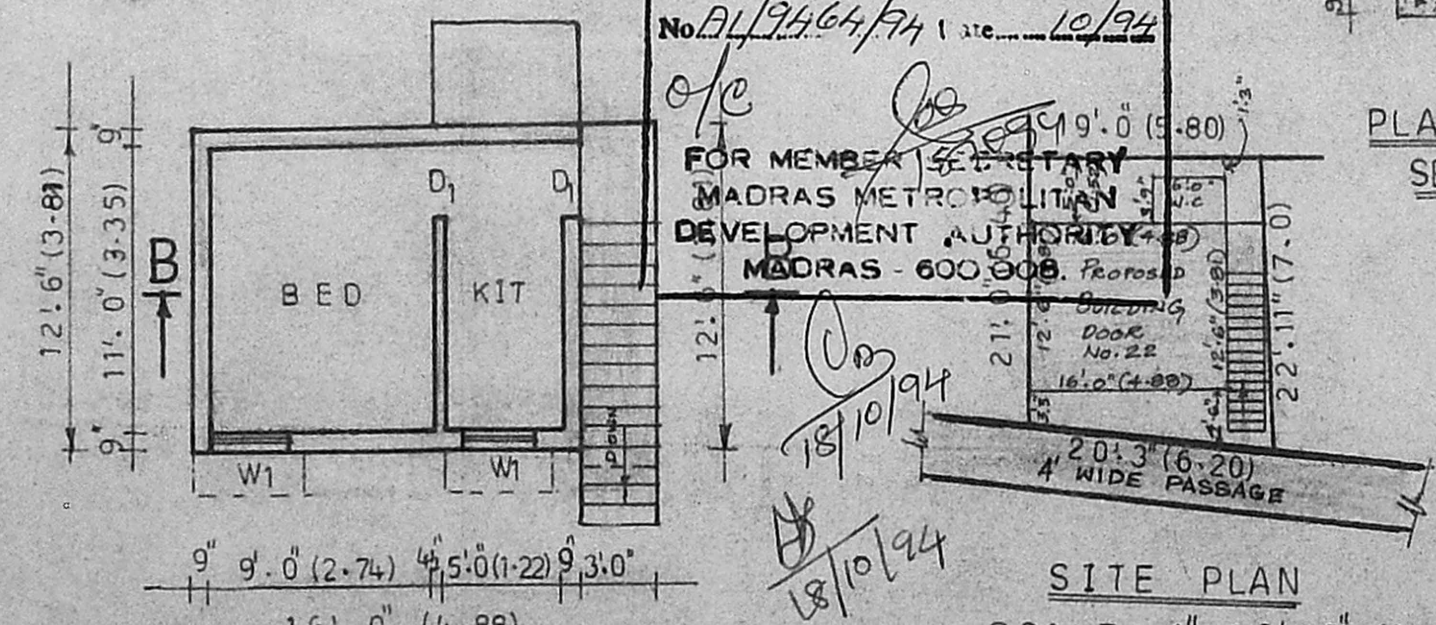

FIRST FLOOR PLAN

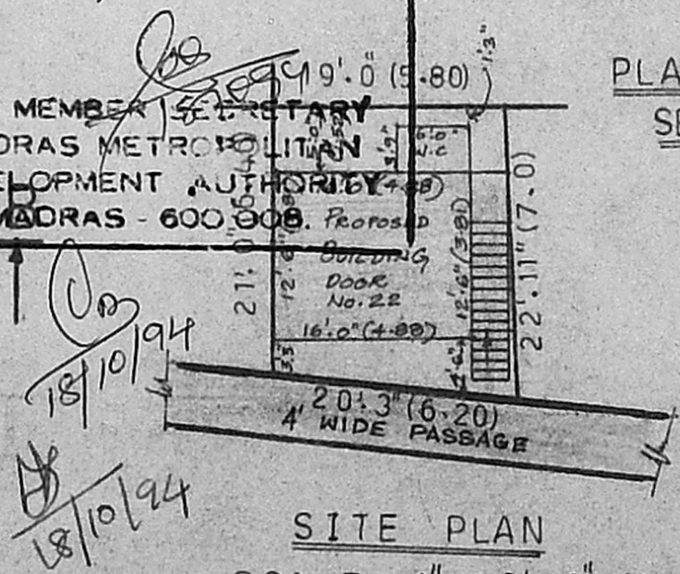

SITE PLAN  
 SCALE: 1" = 16'.0" (1CM = 2M)

**JOINERY DETAILS**

D	DOOR	3'-3" x 7'-0"	(1.00 x 2.13)
D <sub>1</sub>	DOOR	3'-0" x 7'-0"	(0.91 x 2.13)
D <sub>2</sub>	DOOR	2'-6" x 6'-0"	(0.75 x 1.83)
W	WINDOW	3'-0" x 4'-6"	(0.91 x 1.37)
V	VENTILATOR	3'-0" x 2'-0"	(0.91 x 0.61)

AREA OF THE SITE : 431 SFT (40 M)<sup>2</sup>  
 PLINTH AREA OF THE PRO. G.F : 223 SFT (20.67 M)<sup>2</sup>  
 PLINTH AREA OF THE PRO. F.F : 200 SFT (18.58 M)<sup>2</sup>  
 AREA OF THE OPEN SITE : 208 SFT (19.32 M)<sup>2</sup>  
 PLOT COVERAGE 52% : F.S.I : 0.98

PRO SHOWN  ROAD SHOWN

OWNER

*M. Balasubramanian*  
 A. Balasubramanian, D.S.S.  
 LICENSED SURVEYOR,  
 THIRUVOTTIYUR MUNICIPALITY,  
 OFF: No. 125, T. H. Road,  
 LICENSURED MADRAS-600 019  
 KALADIPET, MADRAS-600 019