




ELEVATION

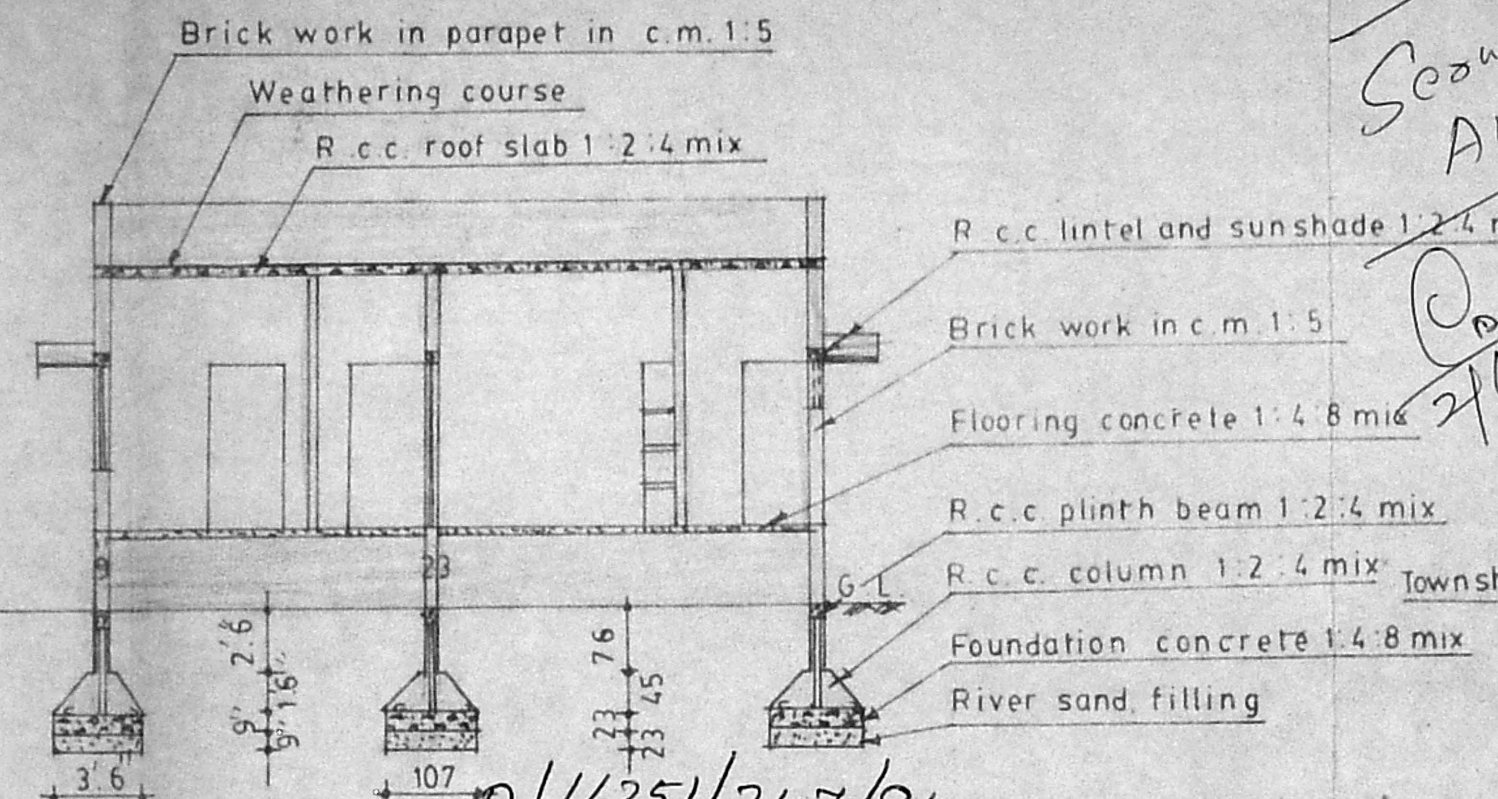


SECTION ON A-B

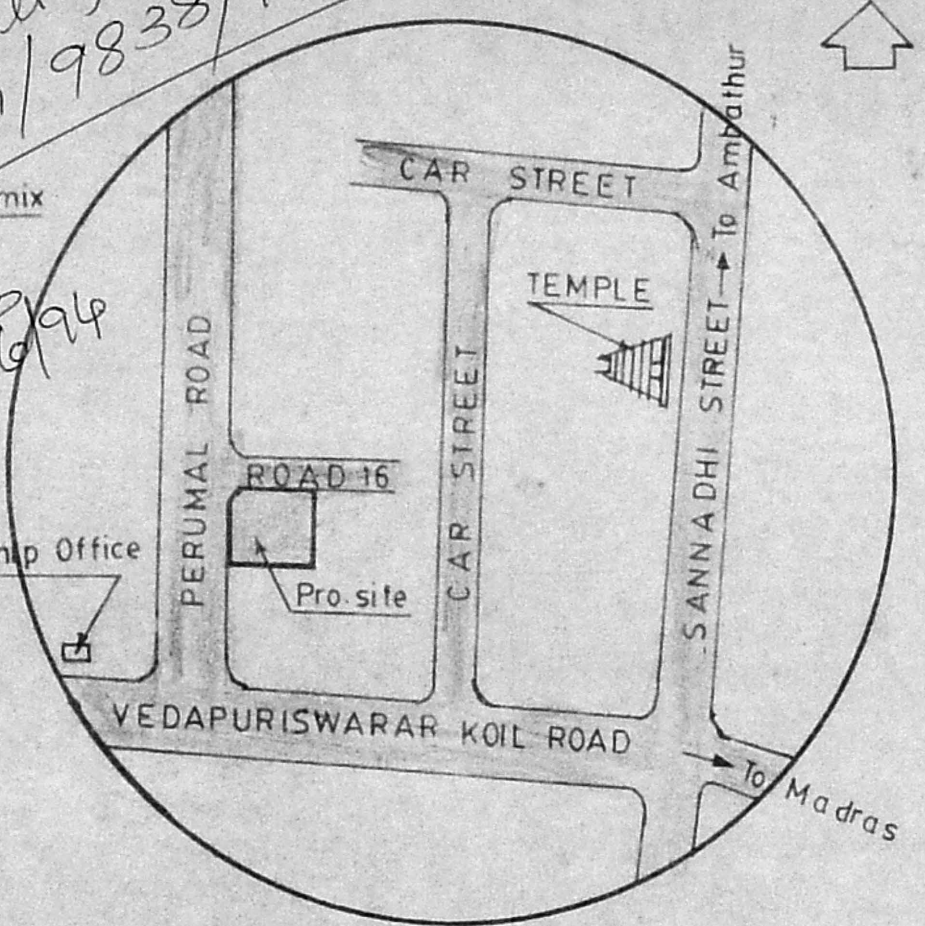


KEY PLAN (Not to scale)

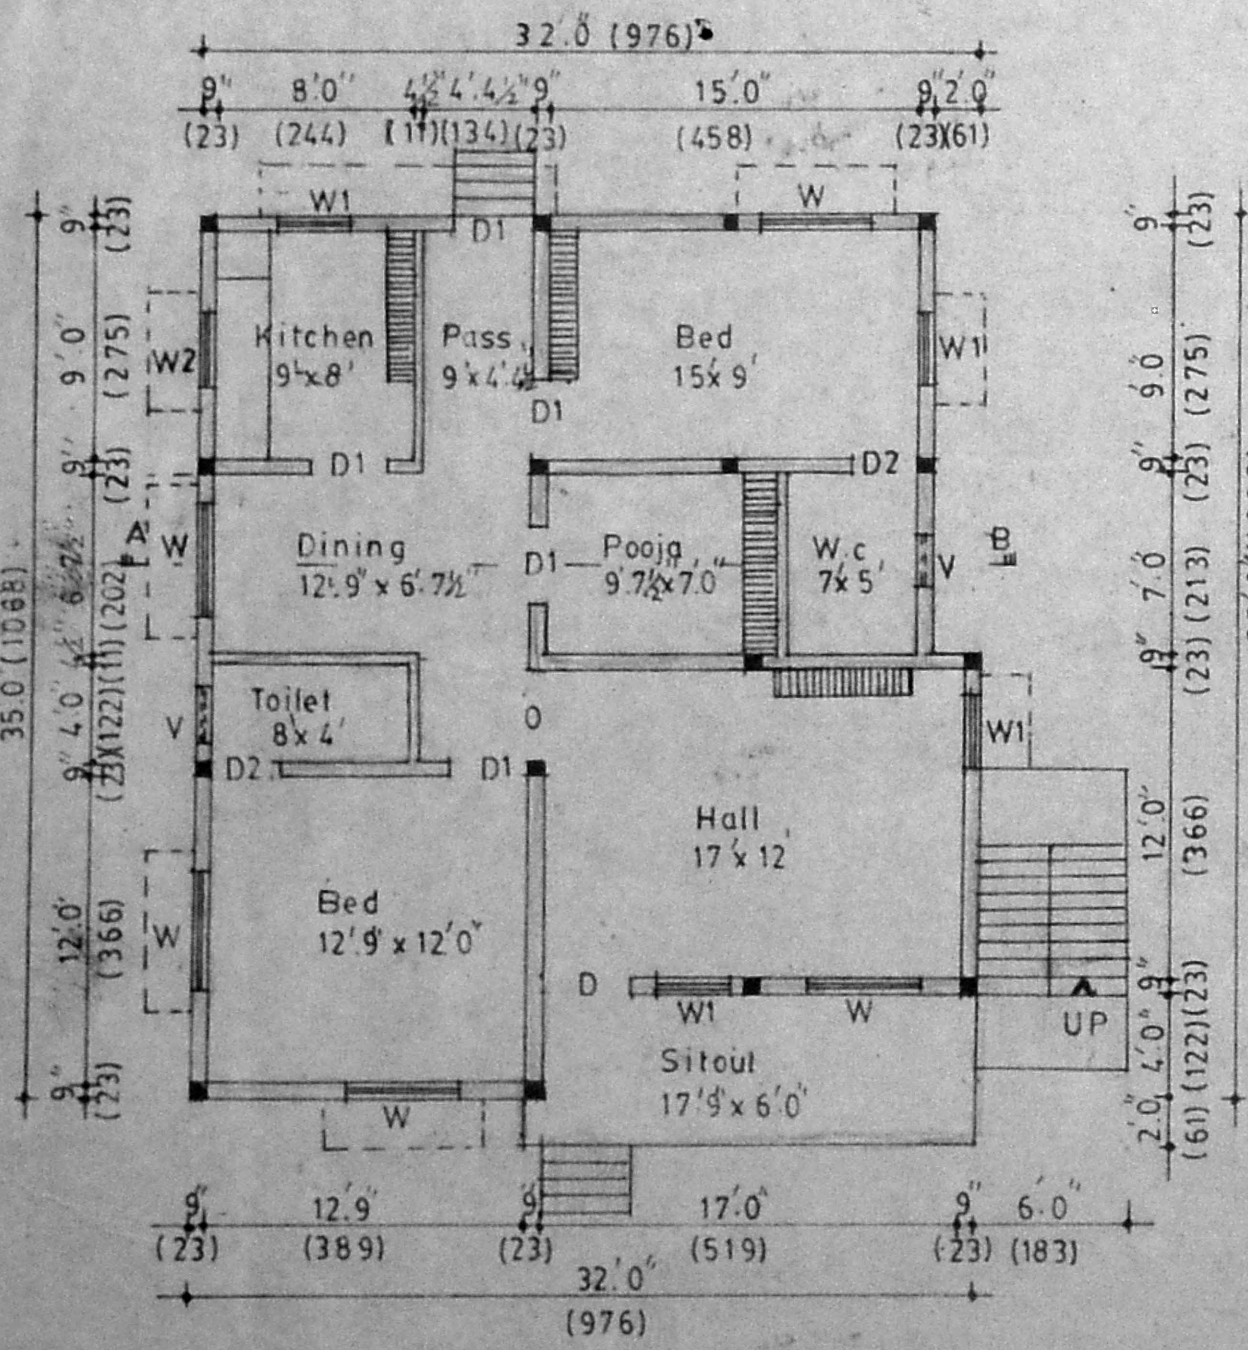

GROUND FLOOR PLAN

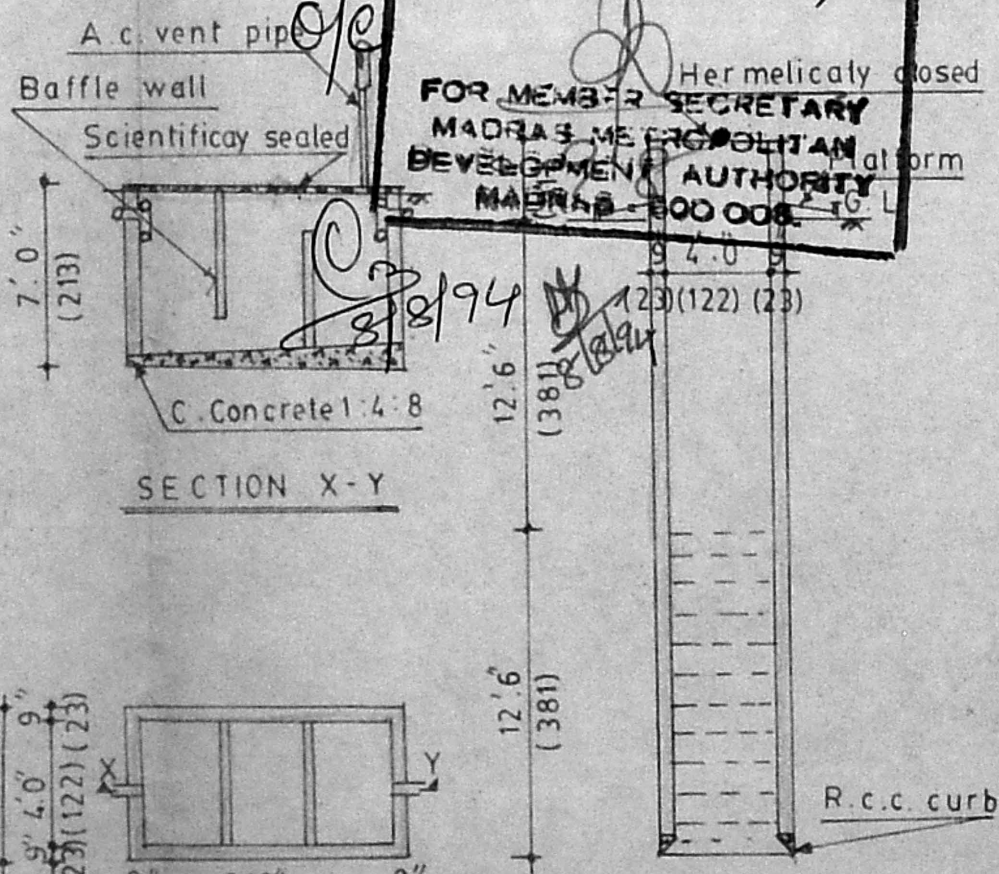


SECTION X-Y

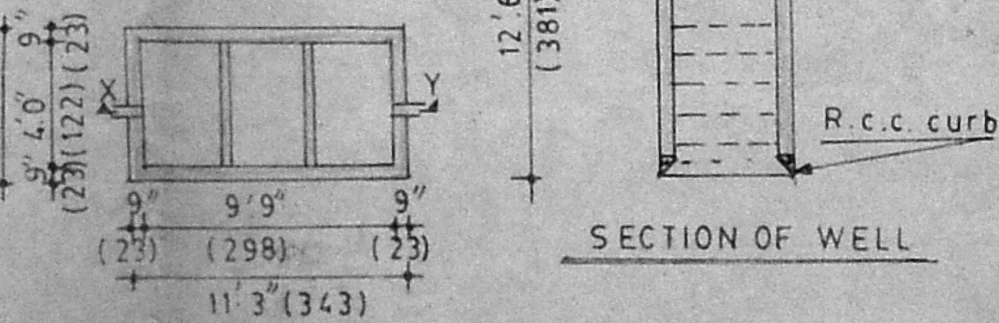

PLAN OF SEPTIC-TANK

APPROVED
 SUBJECT TO THE CONDITIONS IN THIS OFFICE LETTER.
 No. A/9833/94 Date 9.8/94
 FOR MEMBER SECRETARY
 MADRAS METROPOLITAN DEVELOPMENT AUTHORITY
 MADRAS - 600 006

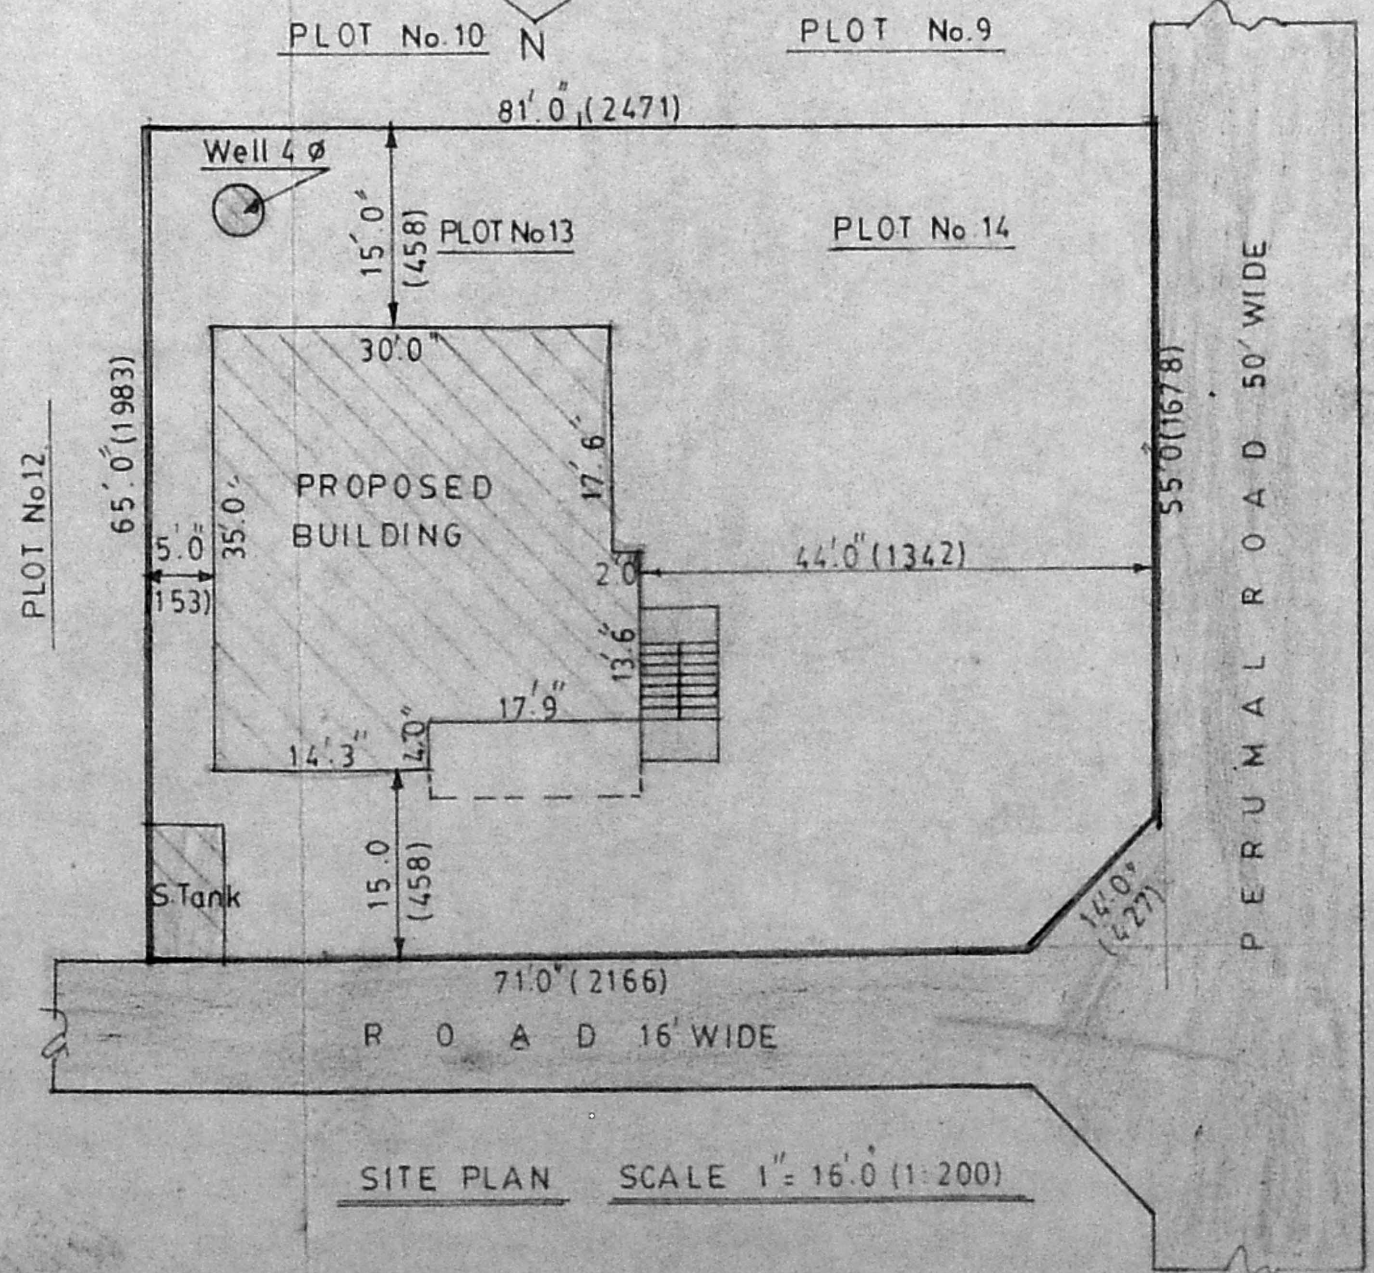

SITE PLAN SCALE 1" = 16'0" (1:200)

Scouting plan
 A/9833/94

2/6/94

A/16351/247/94

PLAN SHOWING THE PROPOSED CONSTRUCTION OF THE RESIDENTIAL BUILDING IN S No.86 73/1A, PLOT No.13 & 14 OF SRI MAHALAKSHMI NAGAR, THIRUVERKADU VILLAGE, SRIPERUMBUDUR TALUK, CHENGALPATTU M.G.R. DISTRICT.
 SCALE: 1" = 8'0" (1:100)

Note:-
 Layout Approved by M.M.D.A
 PPD/L0 No.207/90 Dated 4-1-1991

REFERENCE:-

D. DOOR	3'6" x 6'6" (107x198)
D1. DOOR	3'0" x 6'6" (091x198)
D2. DOOR	2'6" x 6'6" (076x198)
W. WINDOW	4'6" x 4'0" (137x122)
W1. WINDOW	3'0" x 4'0" (091x122)
W2. WINDOW	3'0" x 2'6" (091x076)
V. VENTILATER	2'0" x 1'6" (061x045)

AREA:-

PROPOSED PLINTH AREA	1085 sft (100.79 sqm)
SITE EXTENT	5215 sft (484.47 sqm)
F.S.I. 0.208	
PLOT COVERAGE	20.81%

COLOUR INDEX:-

PROPOSED WORK	[Symbol]
BOUNDARY	[Symbol]
ROAD	[Symbol]

(Thiru. M. KIRUBAKARAN)
 OWNER

S. SHANMUGAM, L.C.E.,
 Licensed Surveyor Class I
 Corporation of Madras No. 407...
 No. 3, Gajalakshmi Nagar,
 CHROMPET, MADRAS-44.
 ENGINEER