



PROPOSED SUB-DIVISION AND ADDITIONS AND ALTERATIONS TO THE EXISTING BUILDING PRE. NO: 33
NEELAKANDAMETHA STREET, T. NAGAR. S. NO:
DVS NO: 122, MADRAS: 17. SCALE: 1" = 8'-0" (1:100)


DOOR	D	3'-6" x 7'-0"	1.1 x 2.1
DOOR	D ₁	3'-0" x 6'-6"	1.0 x 2.0
DOOR	D ₂	2'-9" x 5'-6"	0.8 x 1.65
WINDOW	W	5'-0" x 4'-6"	0.9 x 1.35
WINDOW	W ₁	2'-0" x 4'-6"	0.6 x 1.35
VENTILATOR	V	3'-0" x 1'-6"	0.9 x 0.45

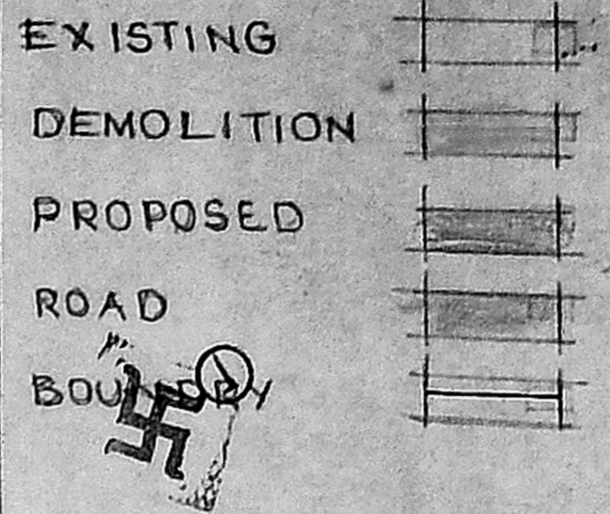


Planning Permit No. A/16367/263/94
APPROVED
 SUBJECT TO THE CONDITIONS IN THIS OFFICE ORDER.
 No. A2/10330/94 dt. 19-8-94
 FOR MEMORANDUM
 MADRAS METROPOLITAN
 DEVELOPING AUTHORITY
 MADRAS - 600 008.

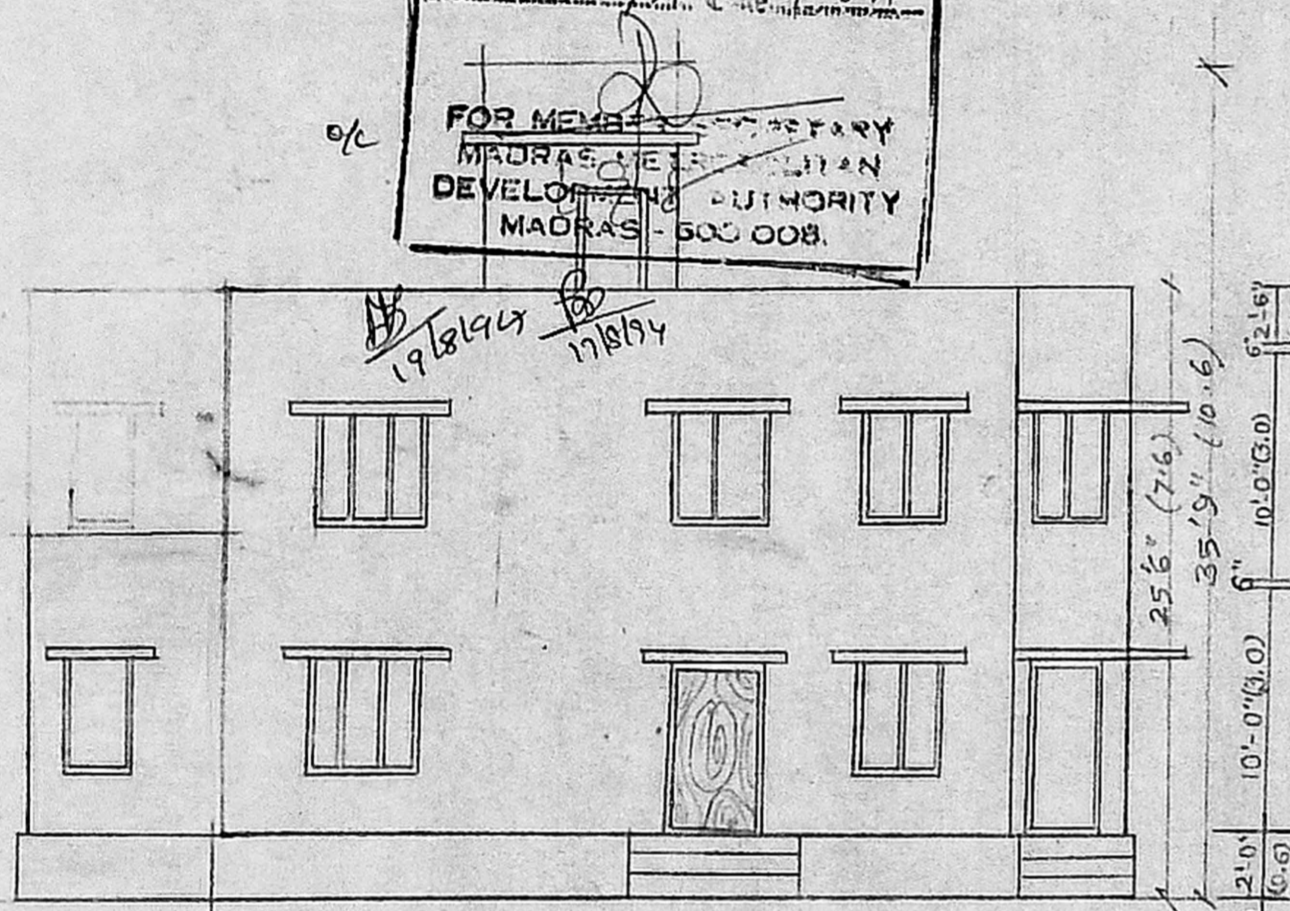


SIDE ELEVATION

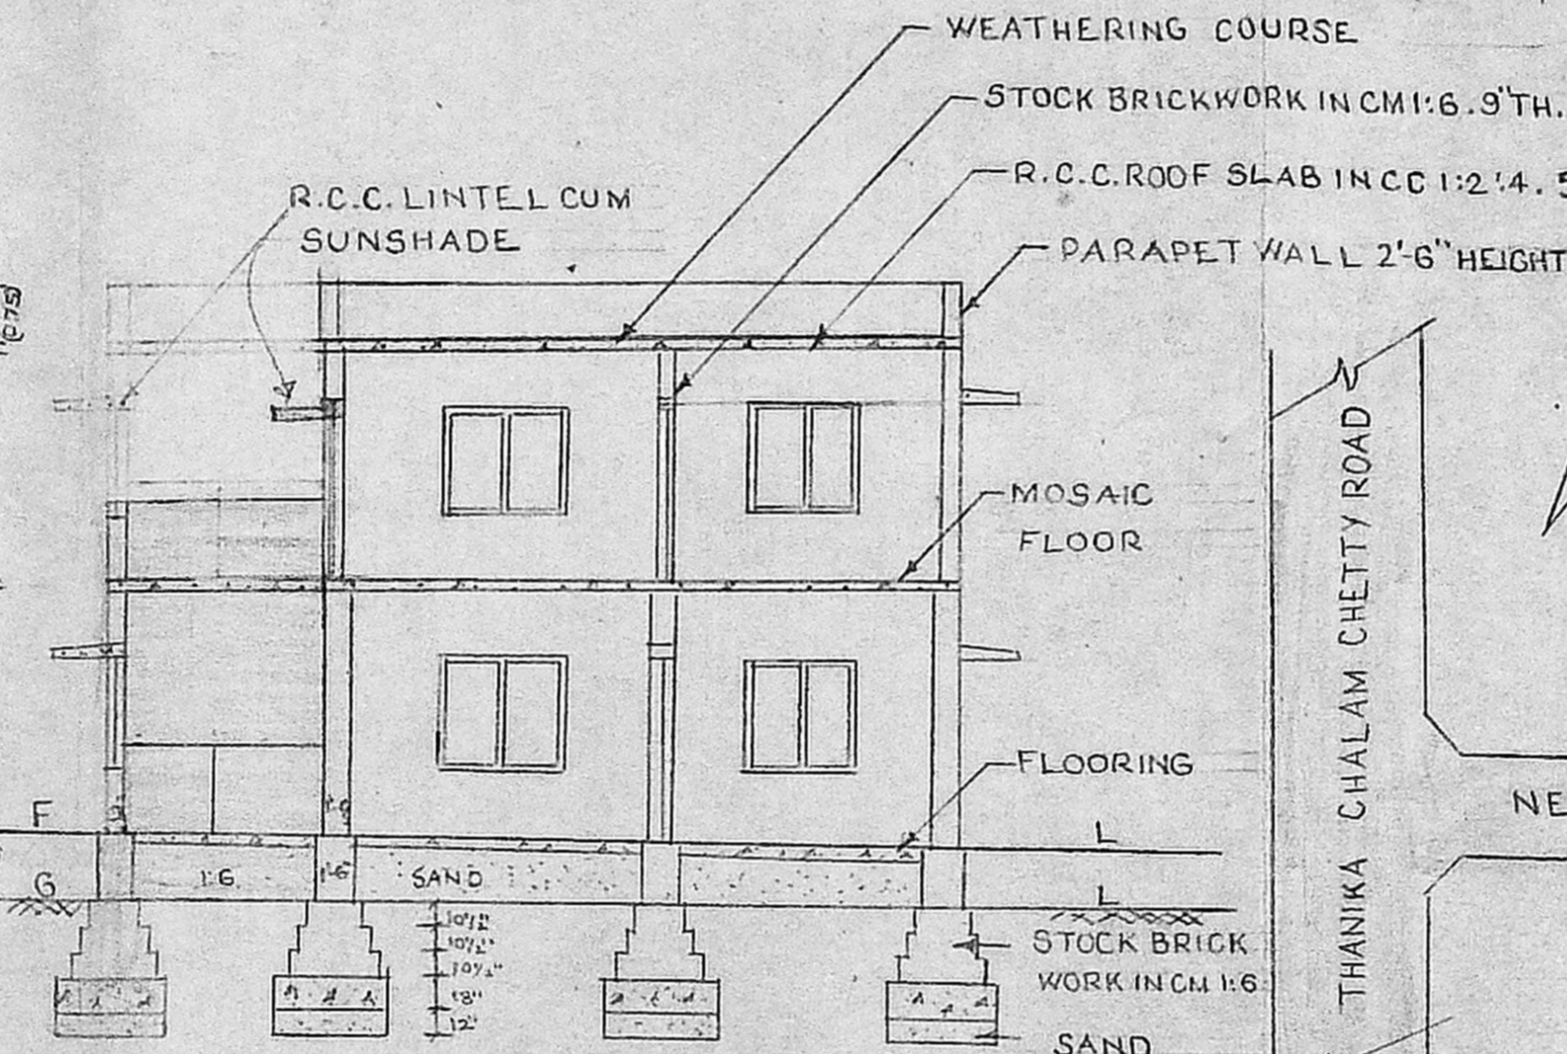


SECTION AB

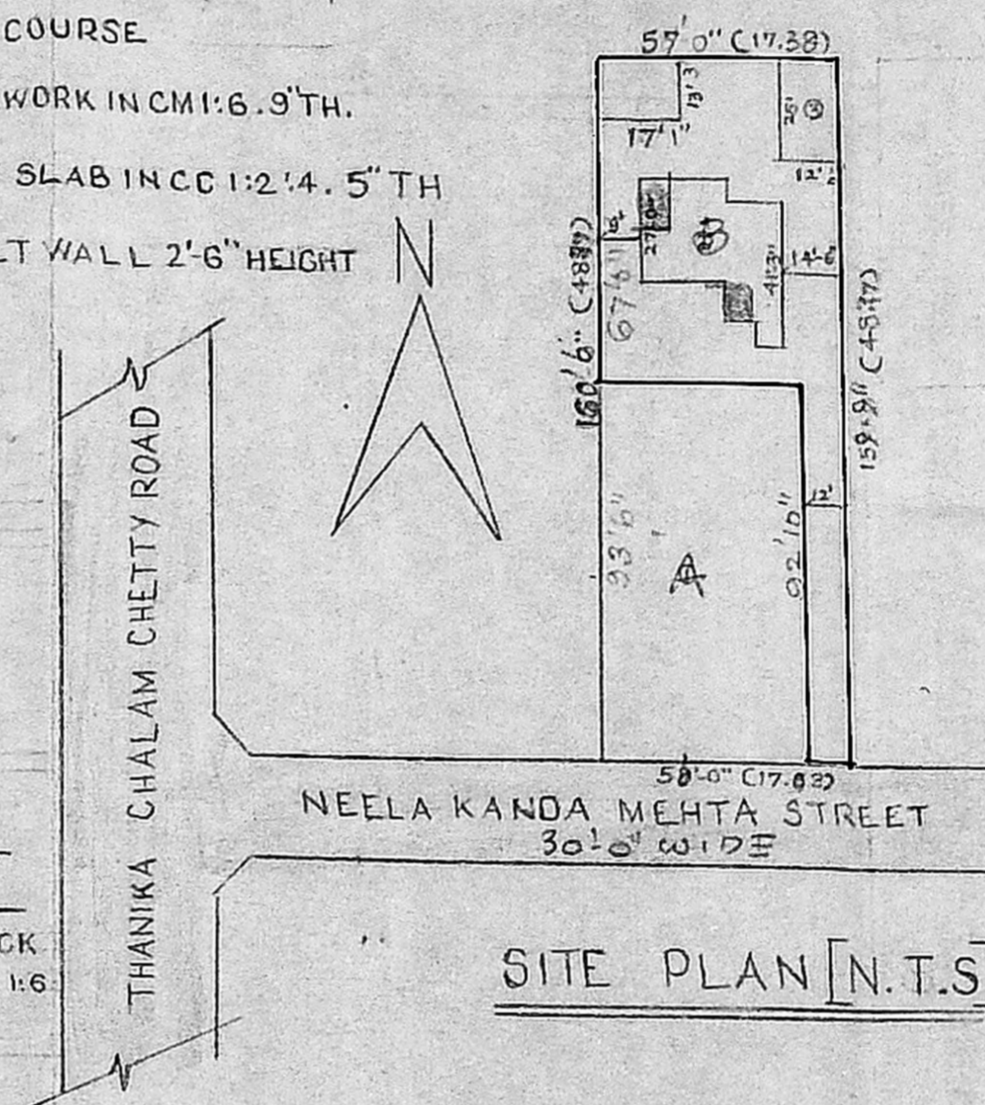


SITE PLAN [N.T.S]

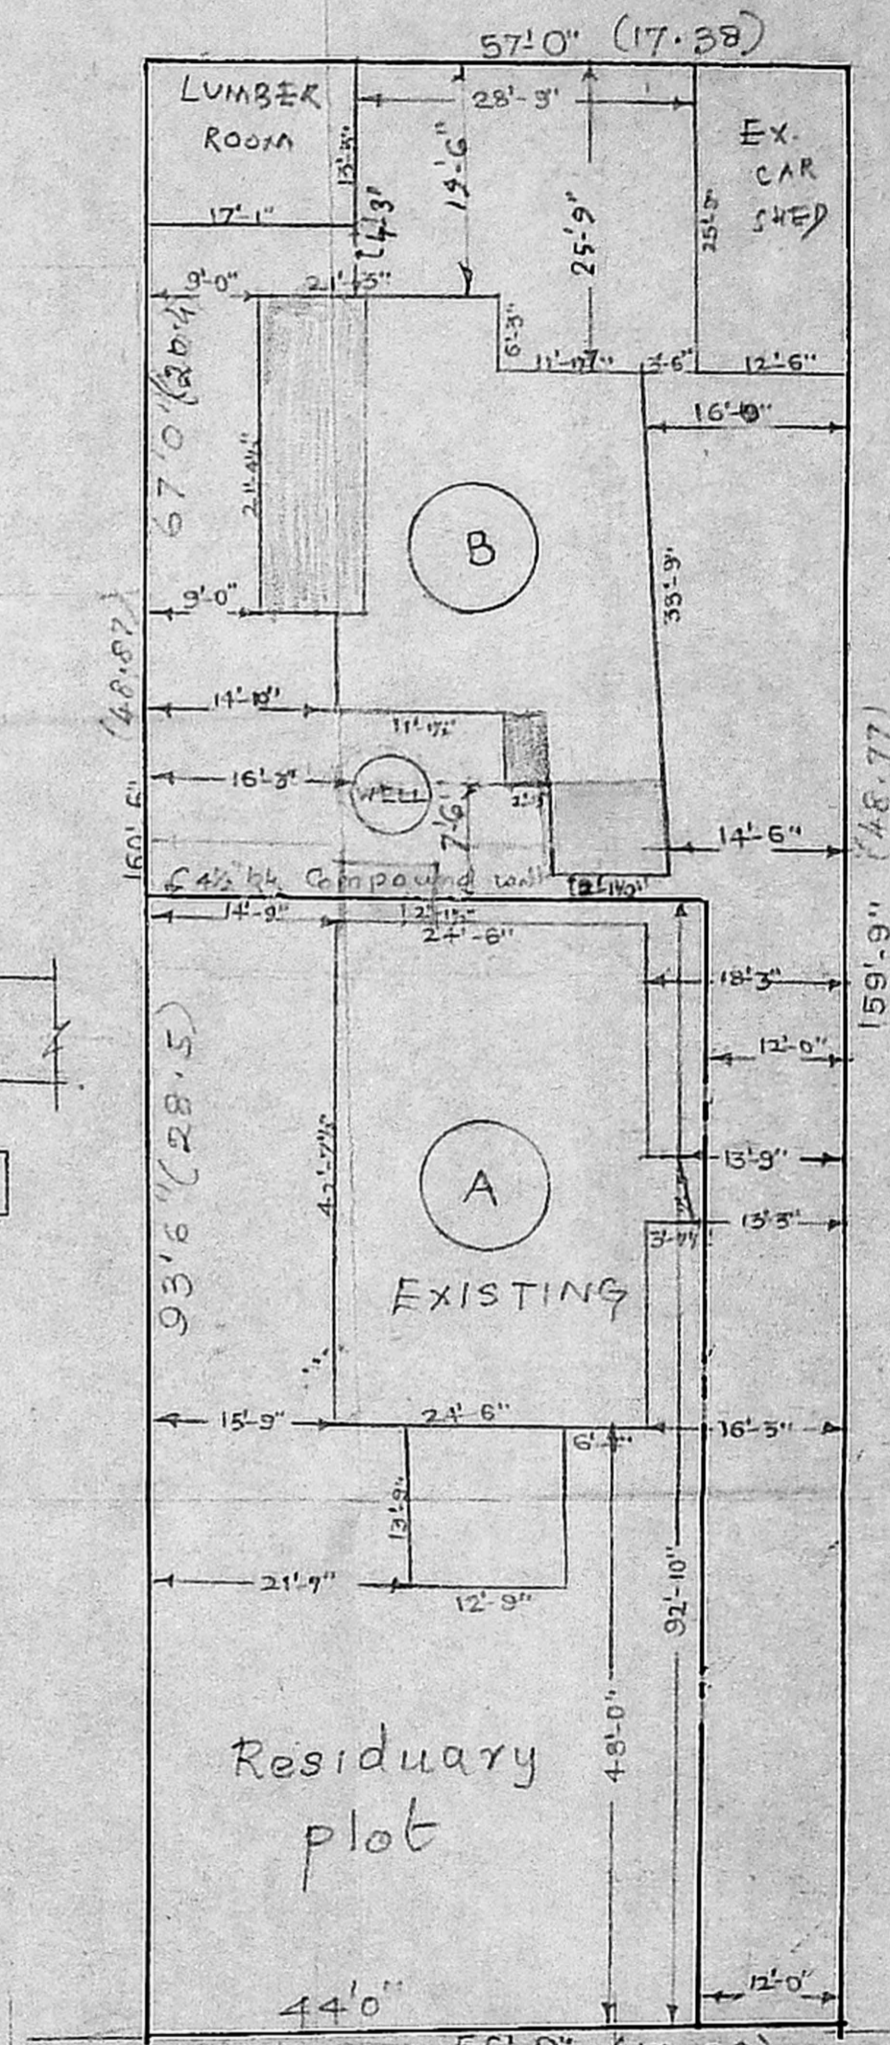


SITE PLAN - Subdivision
 SCALE: 1" = 16'-0"

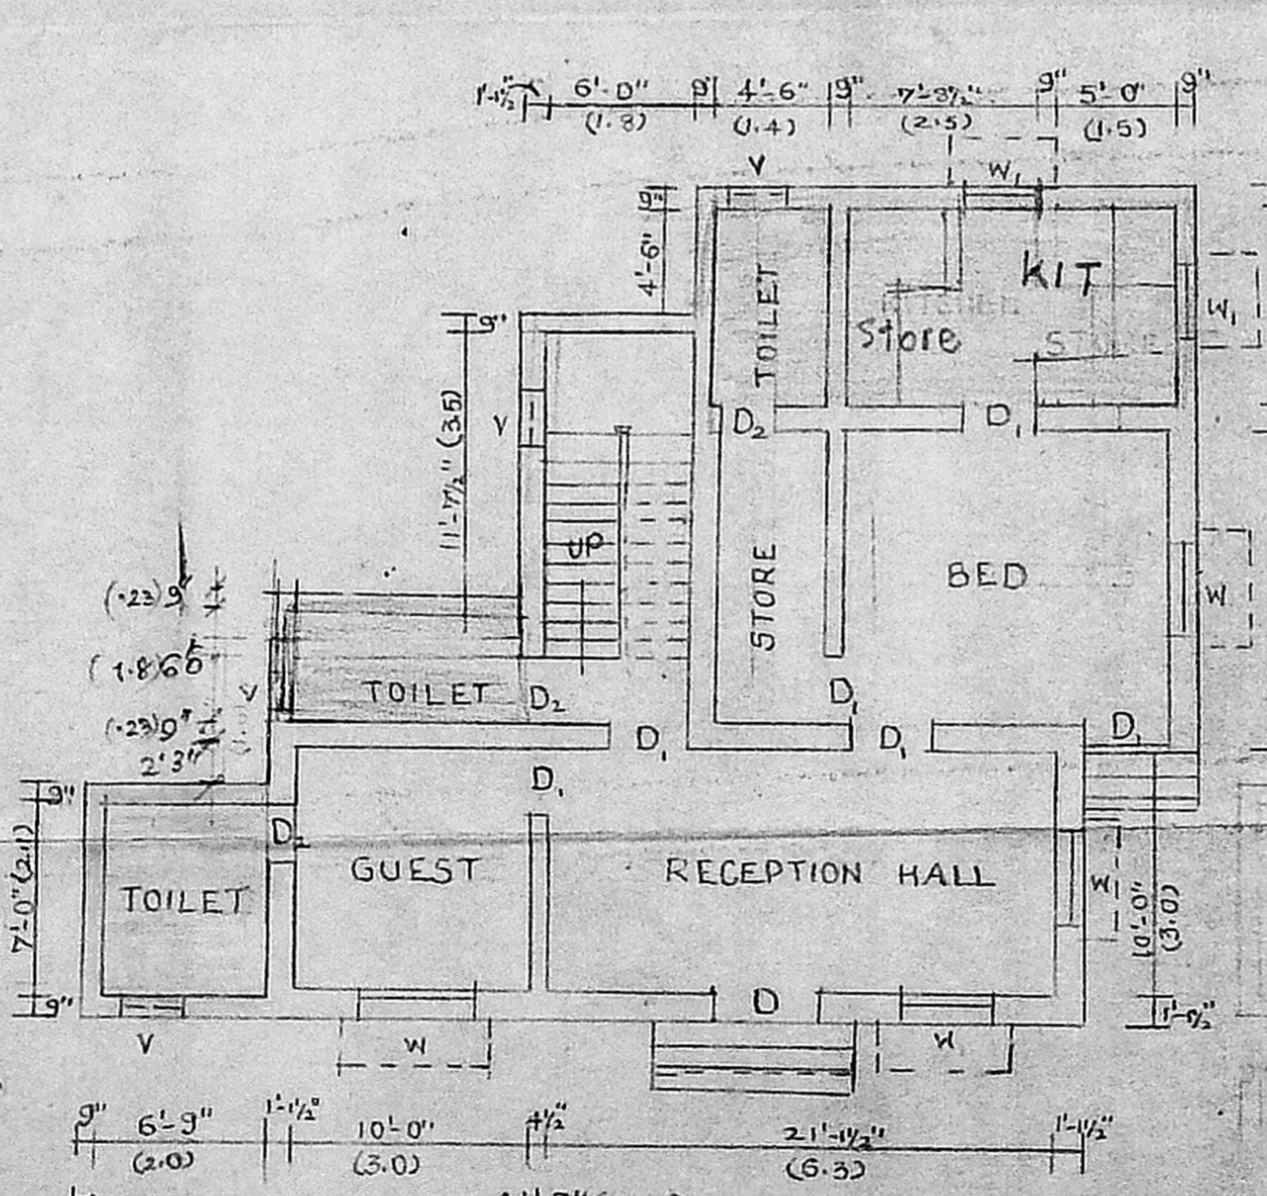

GROUND FLOOR PLAN

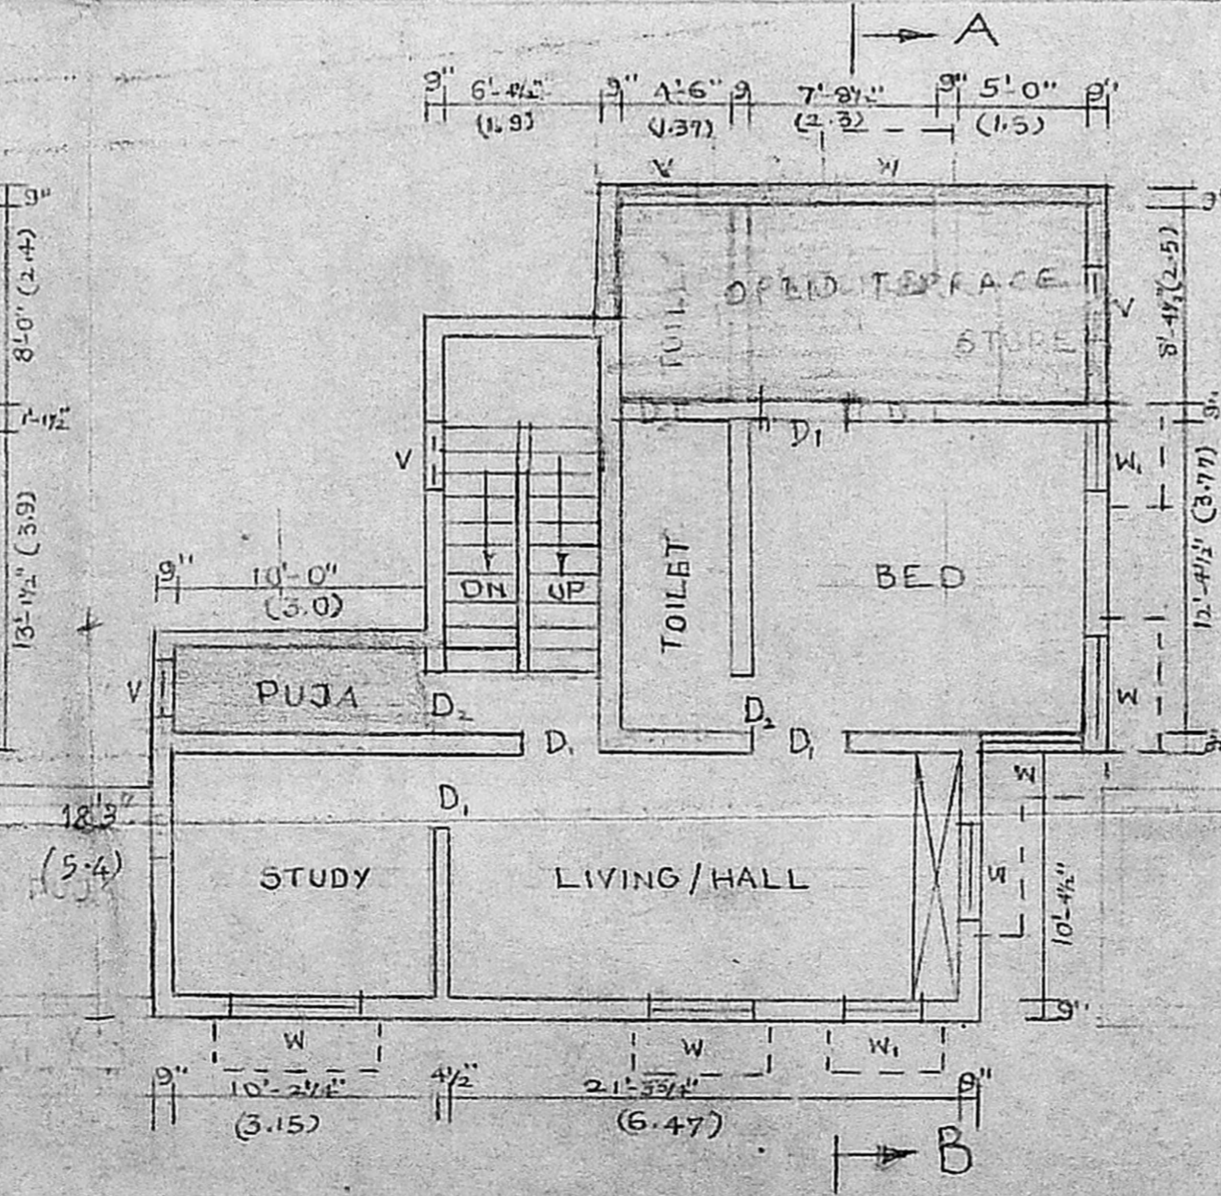

FIRST FLOOR PLAN

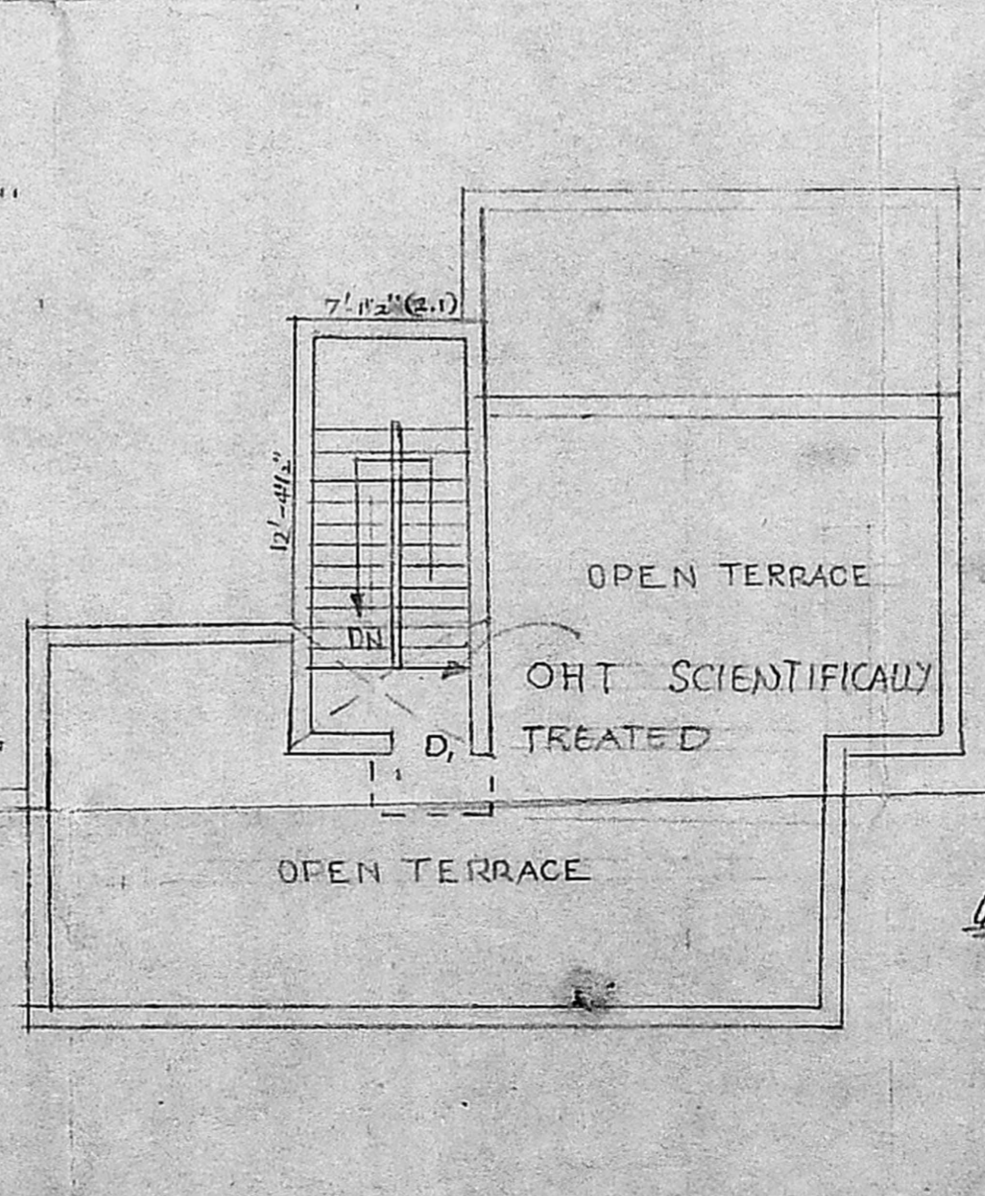

HEAD ROOM PLAN

Owner: R. Srinivasan

Er. K. VENUGOPAL, Rtd. A.E.E.
 Civil & Sanitary Engineering Consultant
 Licensed Surveyor, Class-I No: 320
 Licensed Plumber, Class-I Metro Water
 Sewerage No. Water Supply No.
 3, Neelakanda Street, Nungambakkam (Laka Area)
 Backside of Corporation Girls Higher Secondary School
 MADRAS - 600 034
LICENSED SURVEYOR