

PLAN SHOWING THE PROPOSED CONSTRUCTION AT DOOR NO. 18, DEVANATHAN COLONY, T.S. NO. 11/B, BLOCK NO. 27, OF ZAMIN MAMBALAM VILLAGE, WEST MAMBALAM, MADRAS 600 033, MADRAS CORPORATION DIVISION NO. 133.

SCALE 1 INCH = 8 FEET (1:100)

swamy plan 8 feet
A2/11/45/94
11/18/94

JOINERY

| Symbol | Description | Dimensions | Quantity |
|--------|-------------|-------------|-------------|
| D | DOOR | 3'3" x 7'0" | 1-00 x 2-14 |
| D1 | DOOR | 3'0" x 7'0" | 91 x 2-4 |
| D2 | DOOR | 2'6" x 7'0" | 76 x 2-14 |
| W | WINDOW | 4'0" x 4'6" | 1-22 x 1-37 |
| W1 | WINDOW | 3'0" x 4'6" | 91 x 1-37 |
| V | VENTILATOR | 2'0" x 3'0" | 61 x 9-1 |
| J | JALRY | 6'0" x 4'0" | 1-32 x 1-22 |

AREA DETAIL


PLOT AREA : 2100 SFF (OR) 195.03 M²
 PRO. GF. AREA : 1342 SFF (OR) 124.67 M²
 PRO. FF. AREA : 1362 SFF (OR) 126.53 M²
 TOTAL AREA : 2704 SFF (OR) 251.20 M²
 COVERAGE : 64.85%
 F.S.I. : 1.287

LEGEND


PRO. AS SHOWN [Symbol]
 ROAD AS SHOWN [Symbol]
 SITE BOUNDARY AS SHOWN [Symbol]

OWNER


S. DURAIPANDIAN
 B.E. AMISE FLV ALL. ACCE.
 Chartered Engineer & 21 years industrial consultant
 Registered Architect Temple Engineers.
 Licensed Surveyor Corporation of Madras.
 OFFICE Phone : 612683
 14, Sri Vinayaka
 Killipet, Madras - 10.
 LICENSED SURVEYOR

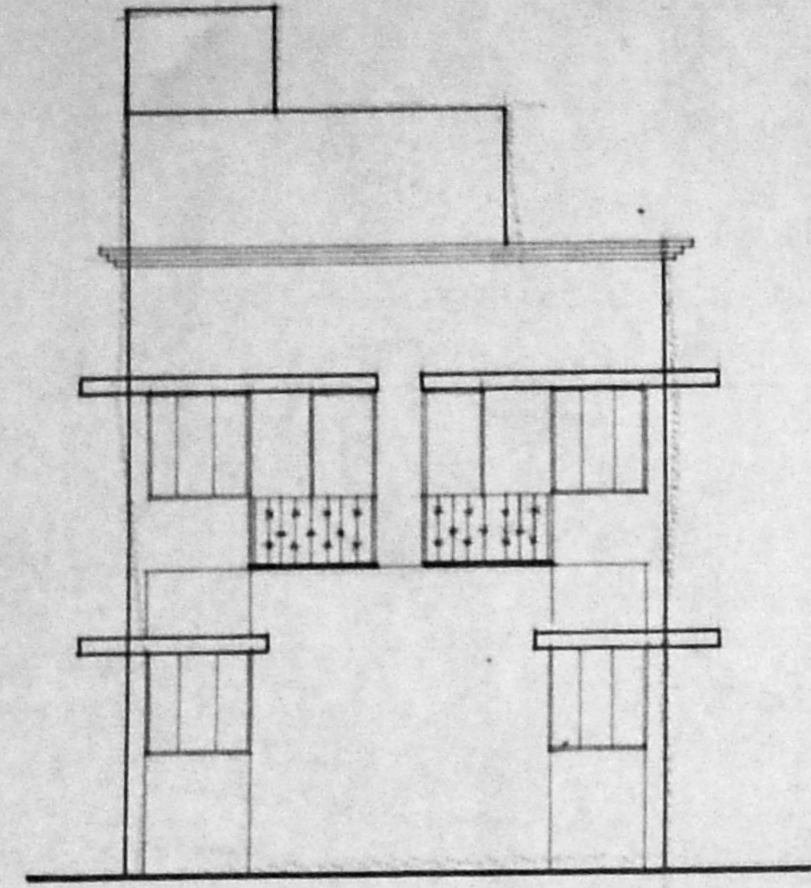

ELEVATION




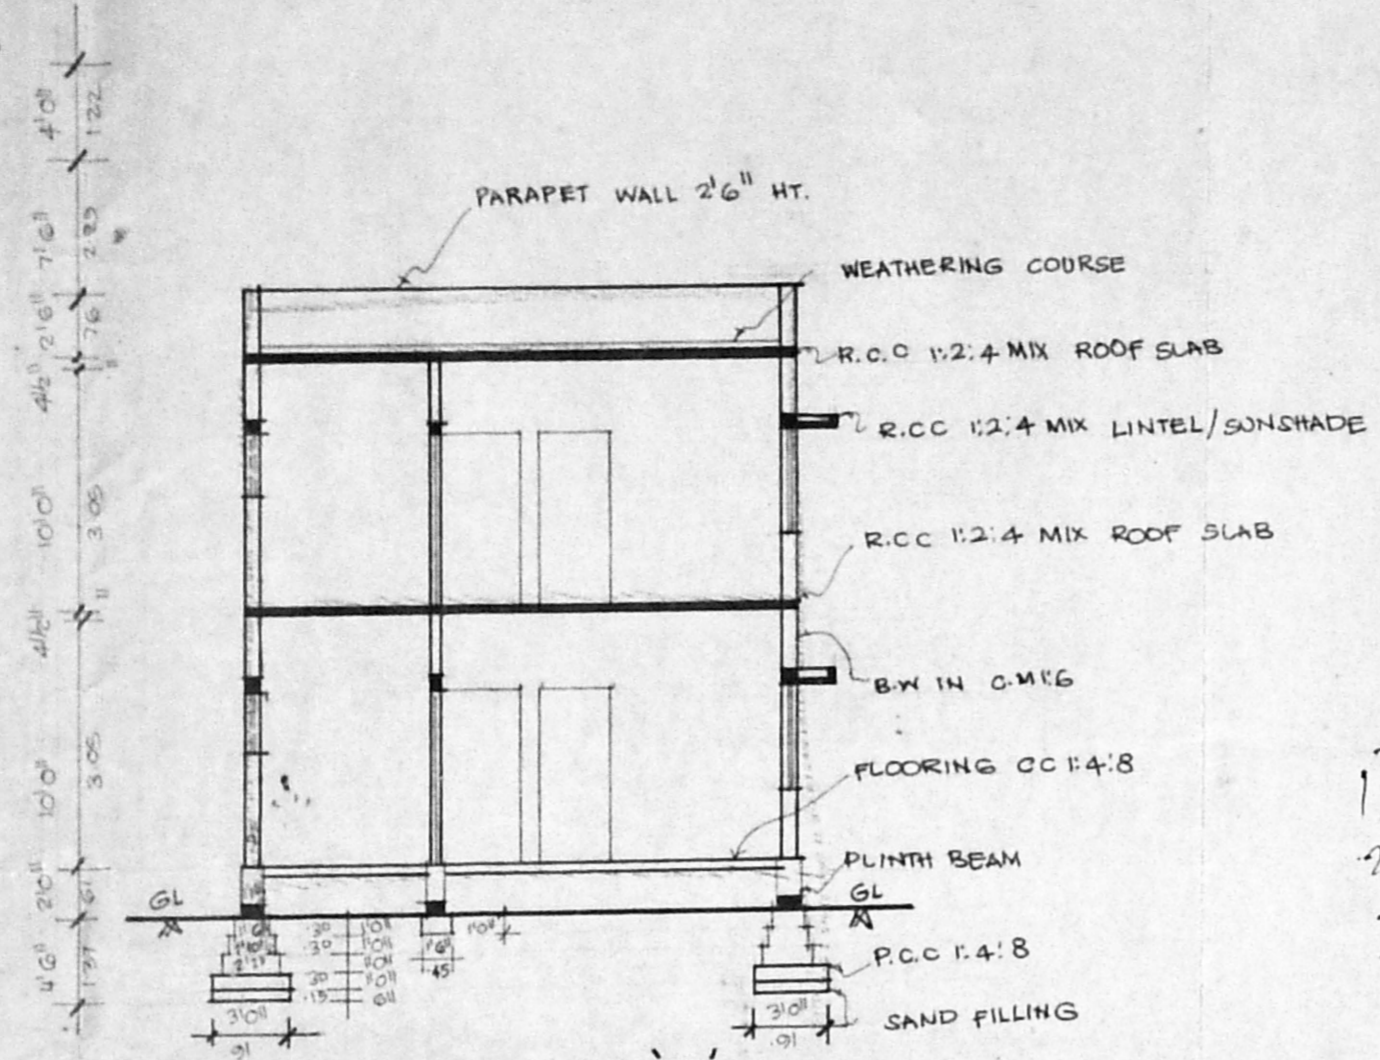


SECTION ON AB

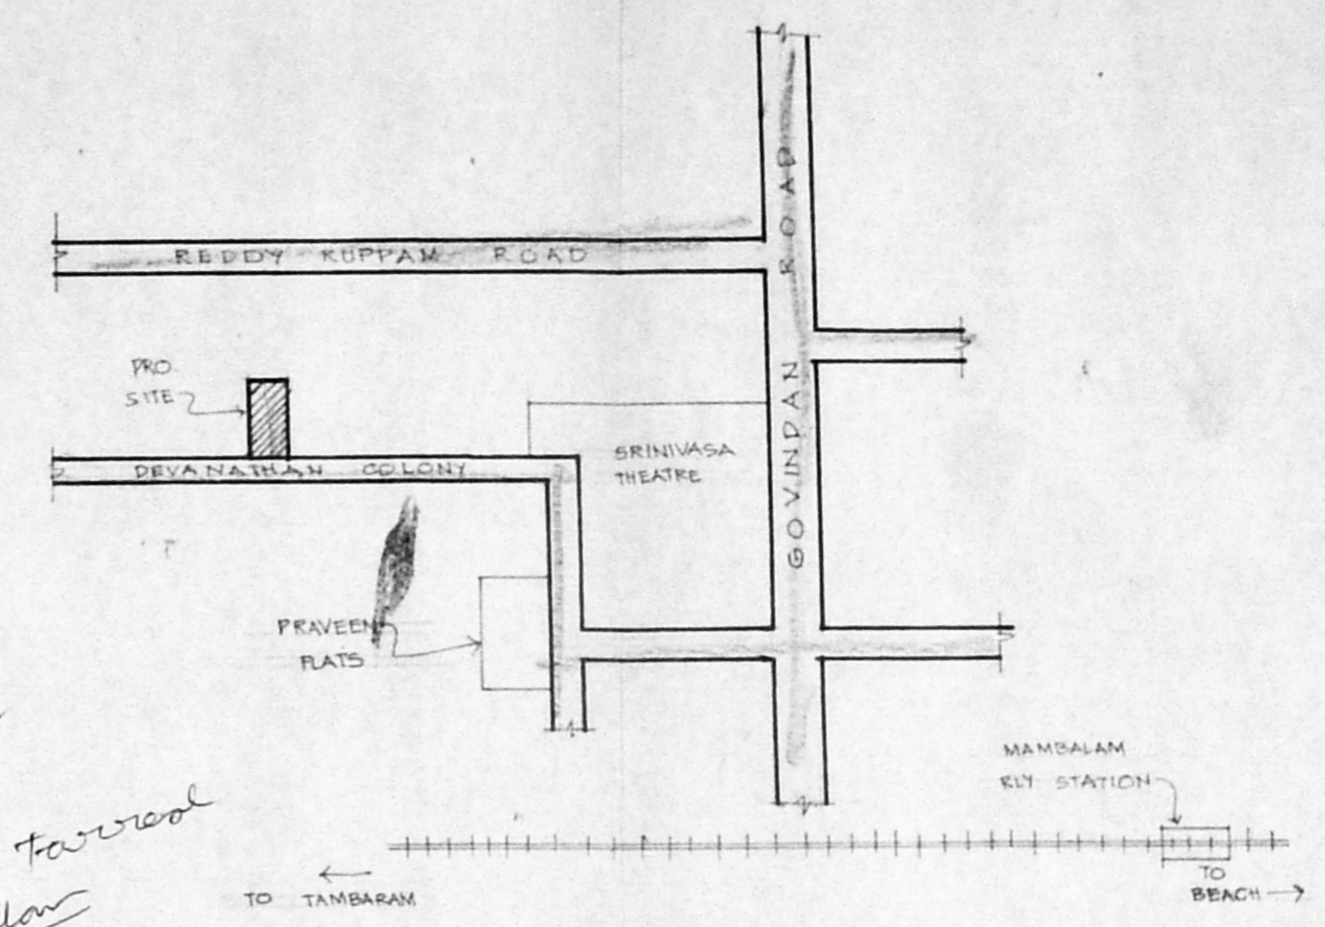


KEY PLAN (NOT TO SCALE)


1) S-2 ✓
 2) D ✓
 3) W-S ✓
 1) Road - toward Inspection plan

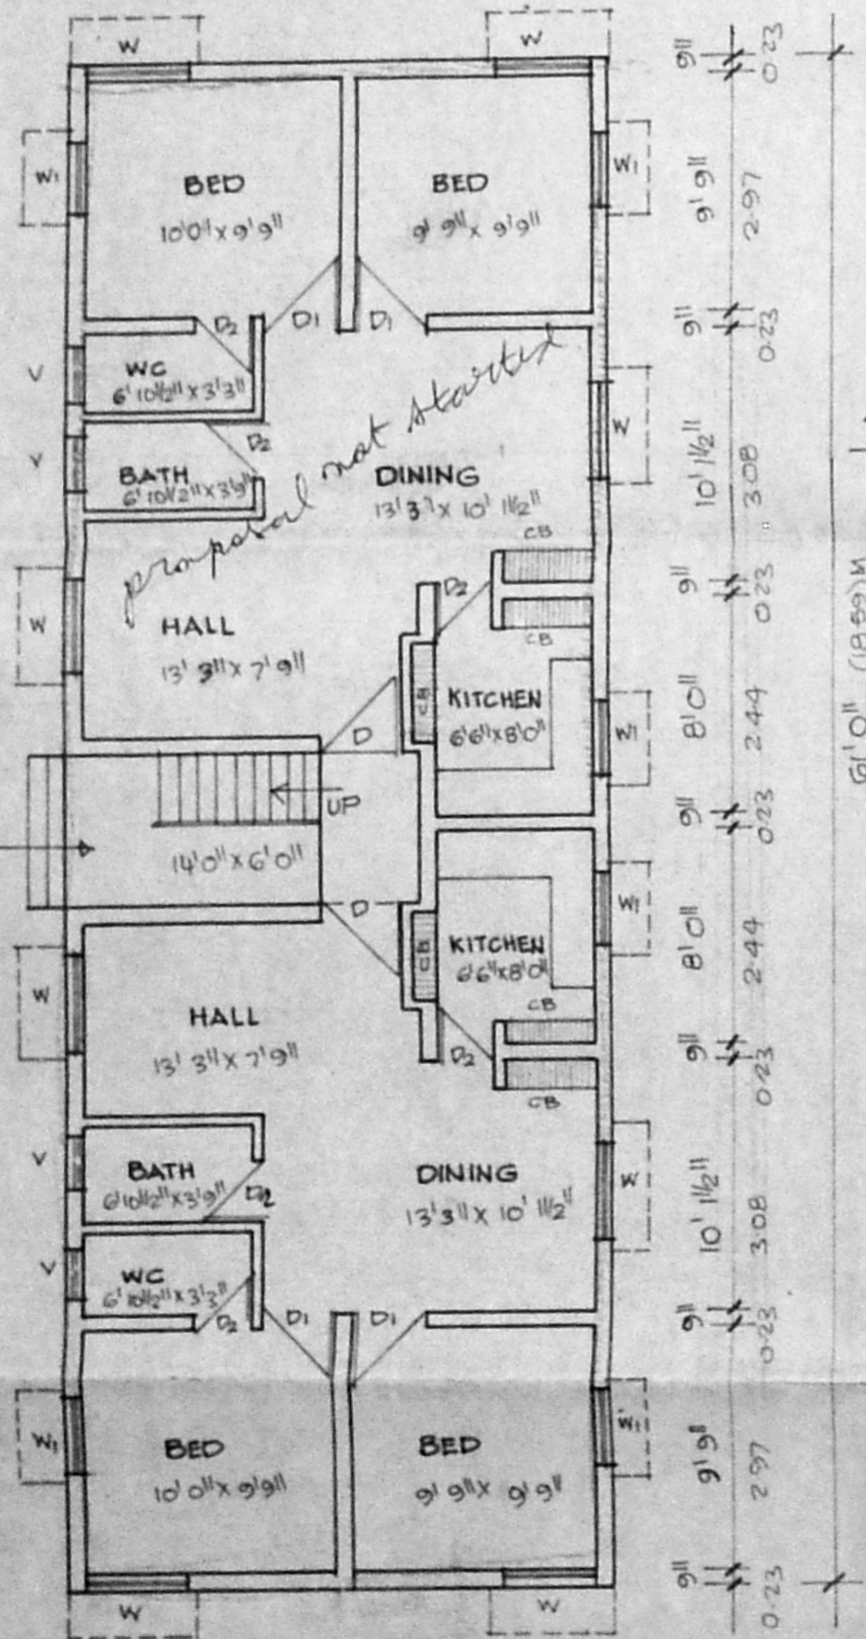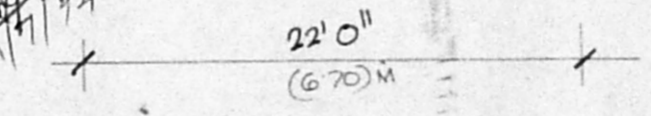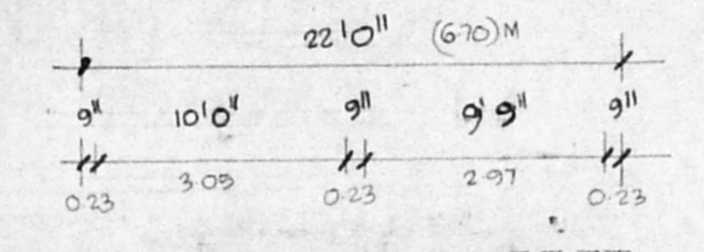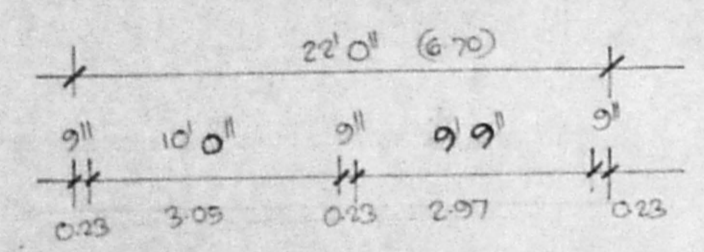

GROUND FLOOR PLAN

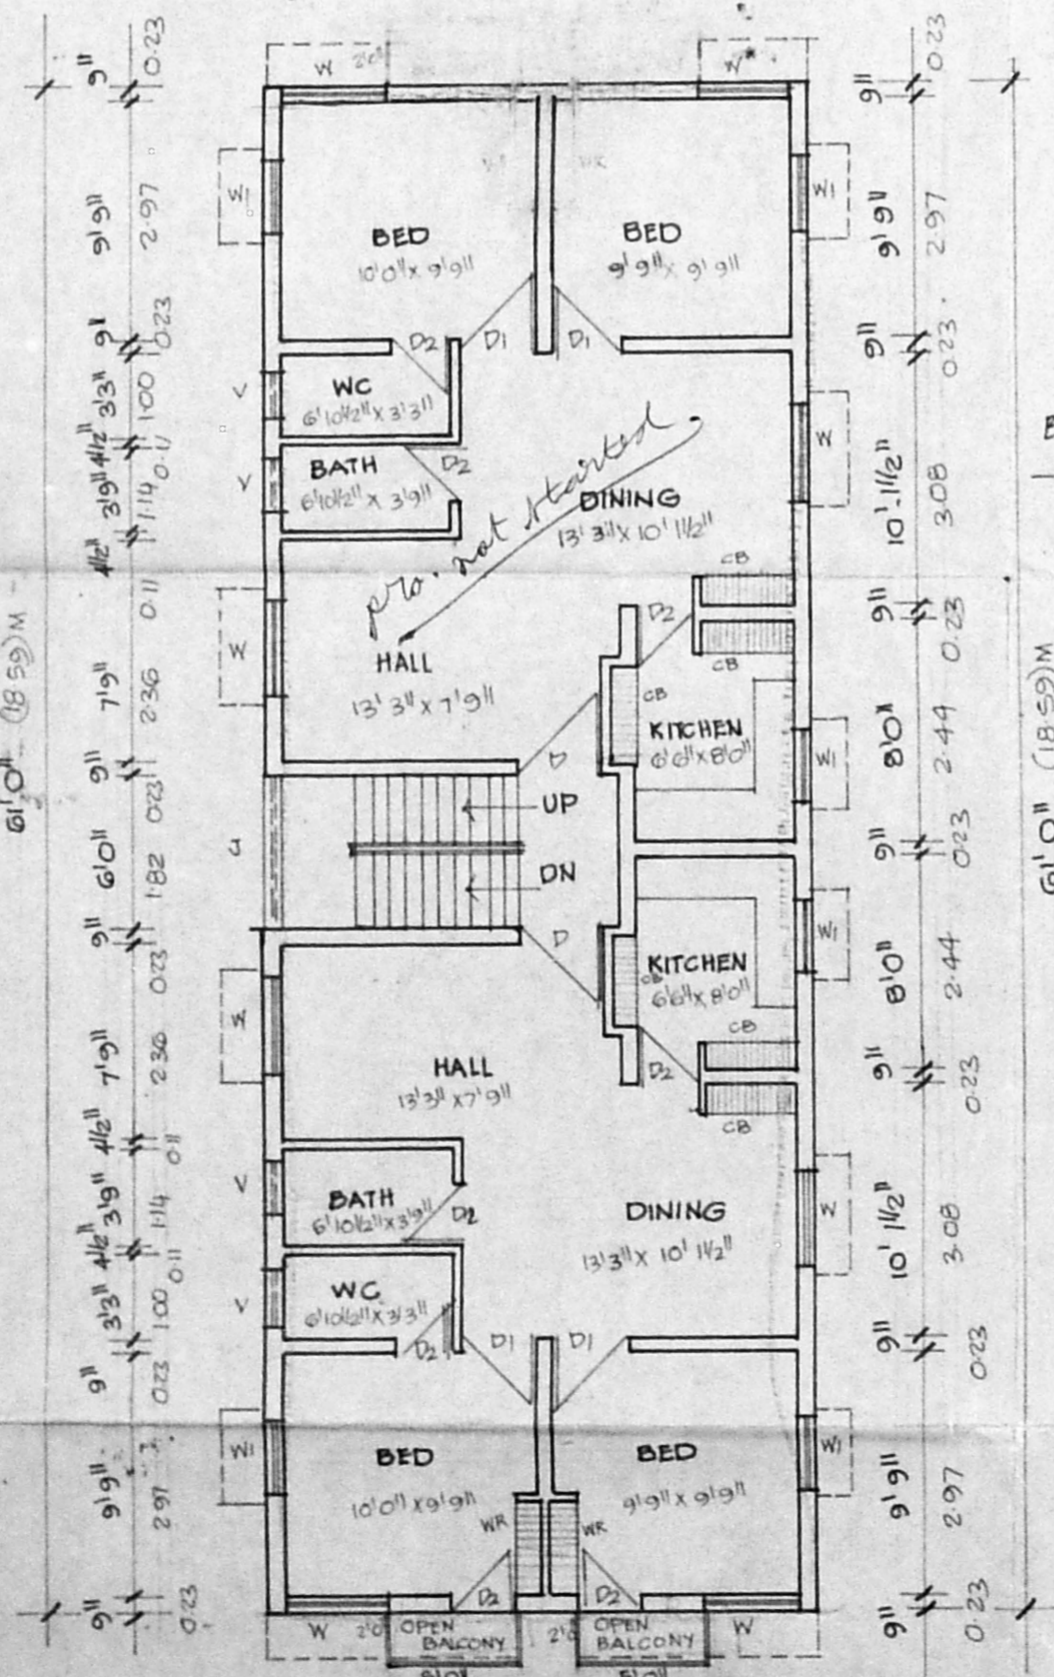


FIRST FLOOR PLAN

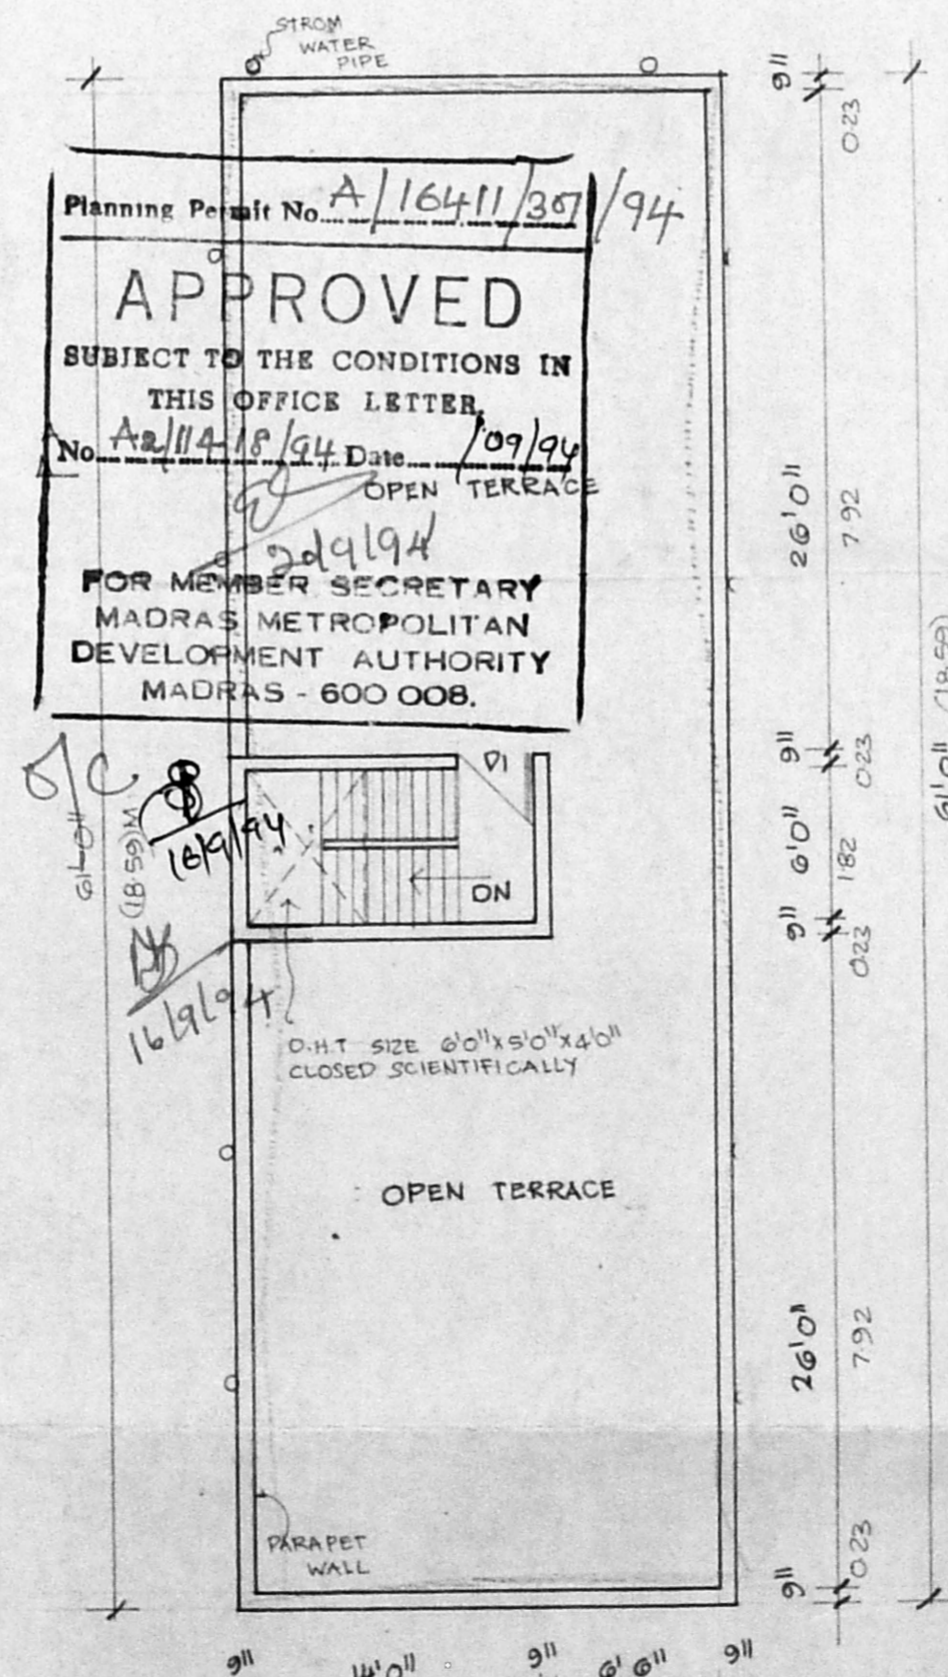

TERRACE FLOOR PLAN

Planning Permit No. A/16411/39/94
APPROVED
 SUBJECT TO THE CONDITIONS IN THIS OFFICE LETTER
 No. A2/11/18/94 Date 10/9/94
 FOR MEMBER SECRETARY
 MADRAS METROPOLITAN
 DEVELOPMENT AUTHORITY
 MADRAS - 600 008.

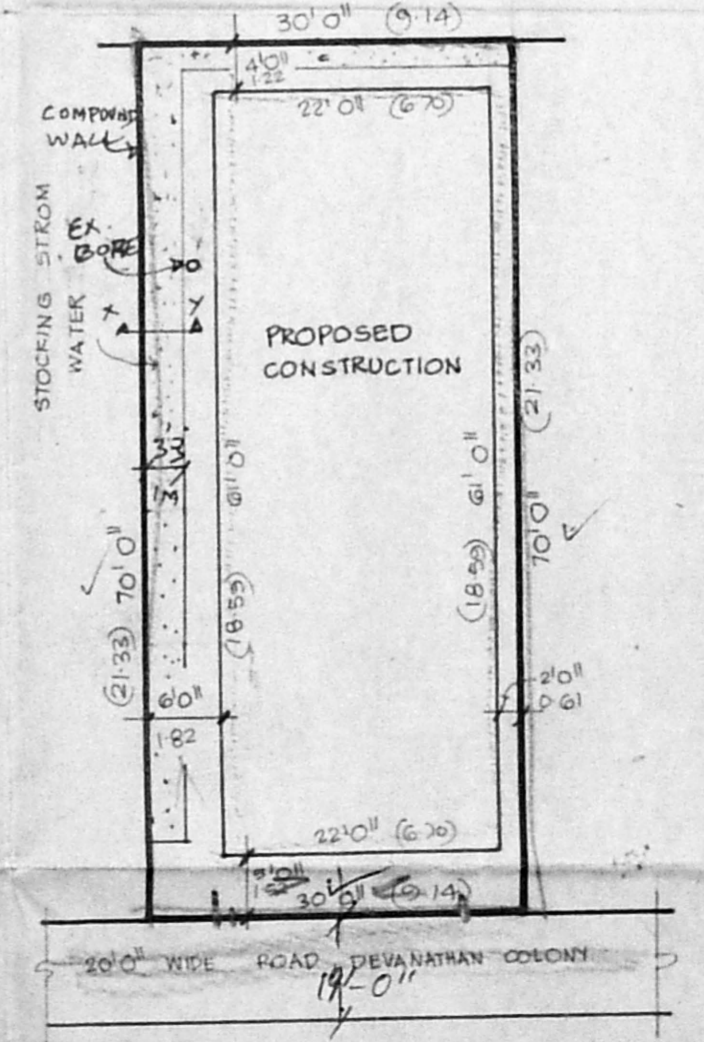

SITE PLAN SCALE 1" = 16' (1:192)

