



REVISED PLAN SHOWING THE PROPOSED CONSTRUCTION OF DWELLING HOUSE AT PLOT NO. 4-PART, R/S NO. 473/114, R/S NO. 473/1, BB ROAD 2ND LANE, VYASARPADI, MADRAS 39, COR. DIV. NO. 24.

A/17488/484/94


Planning Permit No. **APPROVED**
 SUBJECT TO THE CONDITIONS IN THIS OFFICE LETTER.
 No. A2/13068/94 -12-94
 FOR MEMBER SECRETARY
 MADRAS METROPOLITAN
 DEVELOPMENT AUTHORITY
 MADRAS - 600 008.

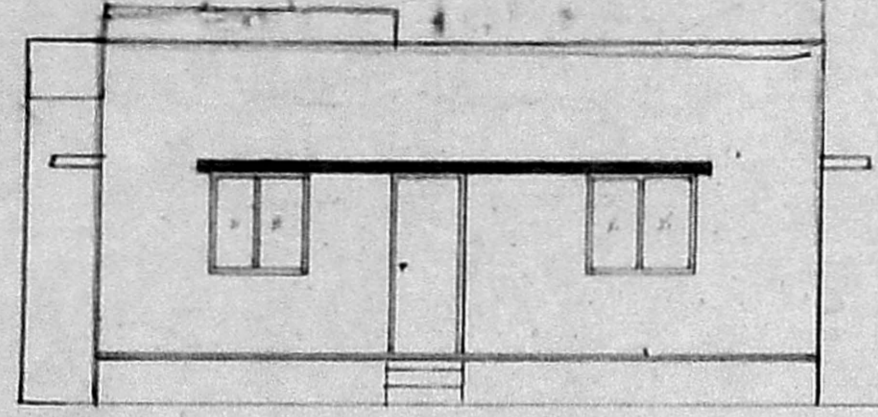

FRONT ELEVATION

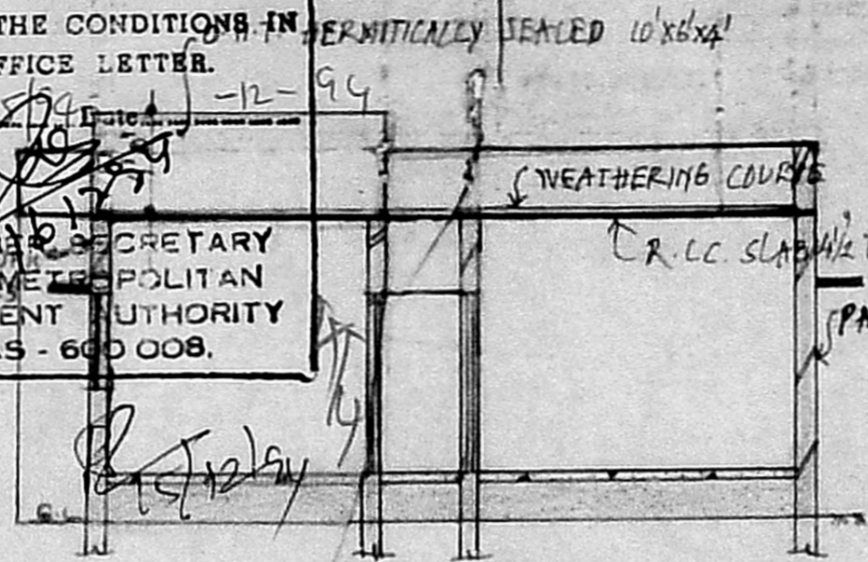

SECTION ON 'AB'

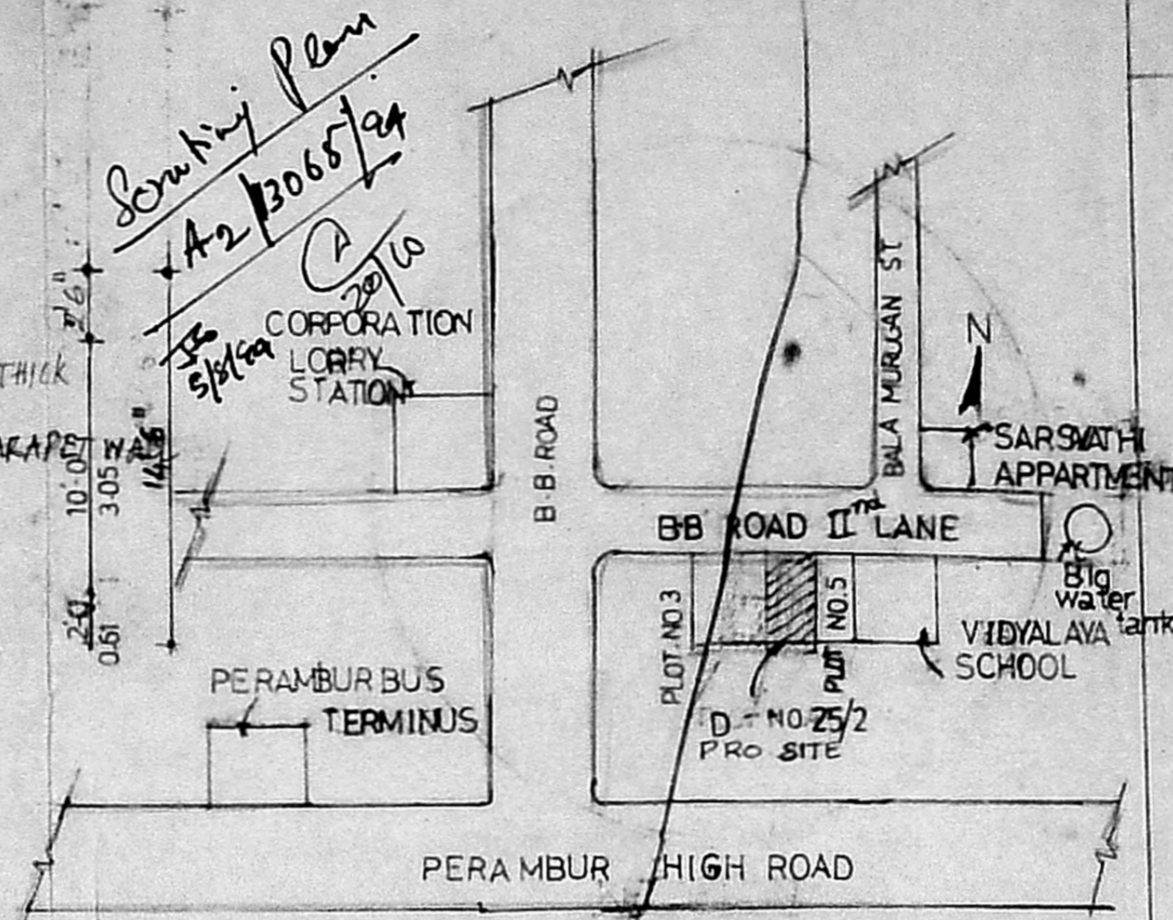

KEY PLAN (NOT TO SCALE)

SPECIFICATIONS

COLUMN FOUNDATION AND LEVELLING COURSE ARE IN PCC 1:4:8 MIX
 REINFORCED CEMENT CONCRETE WORKS IN 1:2:4 MIX
 PLASTERING THE WALLS IN C.M 1:4 MIX
 CEILING AND FLOOR FINISHING IN C.M 1:3 MIX
 WEATHERING COURSE WITH TWO LAYERS OF FLAT TILES LAID IN C.M 1:4 MIX
 DOORS AND WINDOWS ARE IN WELL SEASONED WOOD WITH TWO COATS OF ENAMEL PAINT
 WHITE OR COLOR WASHING FOR WALLS

SCHEDULE OF JOINERIES

D	DOOR	3'0" X 7'0"	0 91 X 2 13
D ₁	- DO -	2'9" X 7'0"	0 84 X 2 13
D ₂	- DO -	2'6" X 6'6"	0 76 X 2 13
W	WINDOW	4'0" X 4'0"	0 22 X 1 22
V	VENTILATOR	3'0" X 2'0"	0 91 X 0 61
O	OPEN	4'0" X 7'0"	0 22 X 2 13

AREA DETAILS

PLOT AREA	1,967 SQ FT	156 SQ M	PLOT COVERAGE 4.8%
GROUND FLOOR PLAN	952 SQ FT	89 SQ M	F.S.I. - 1.48



REFERENCE

PROPOSED	
EXISTING	
ROADS	
SITE BOUNDARY LINE	



SCALE 1" = 8'0" (1: 100)

OWNER:-
P. Narayana Das


Ph: 8275389 Res
 P. NARAYANASAMI 8264535 Off
 CONSULTING CIVIL ENGINEER
 LICENSED SURVEYOR
 CORPORATION OF MADRAS
 LICENSE NO: 21
 28, Melpadi Muthu Street
 Nungambakkam
 LICENSED SURVEYOR 600 034.

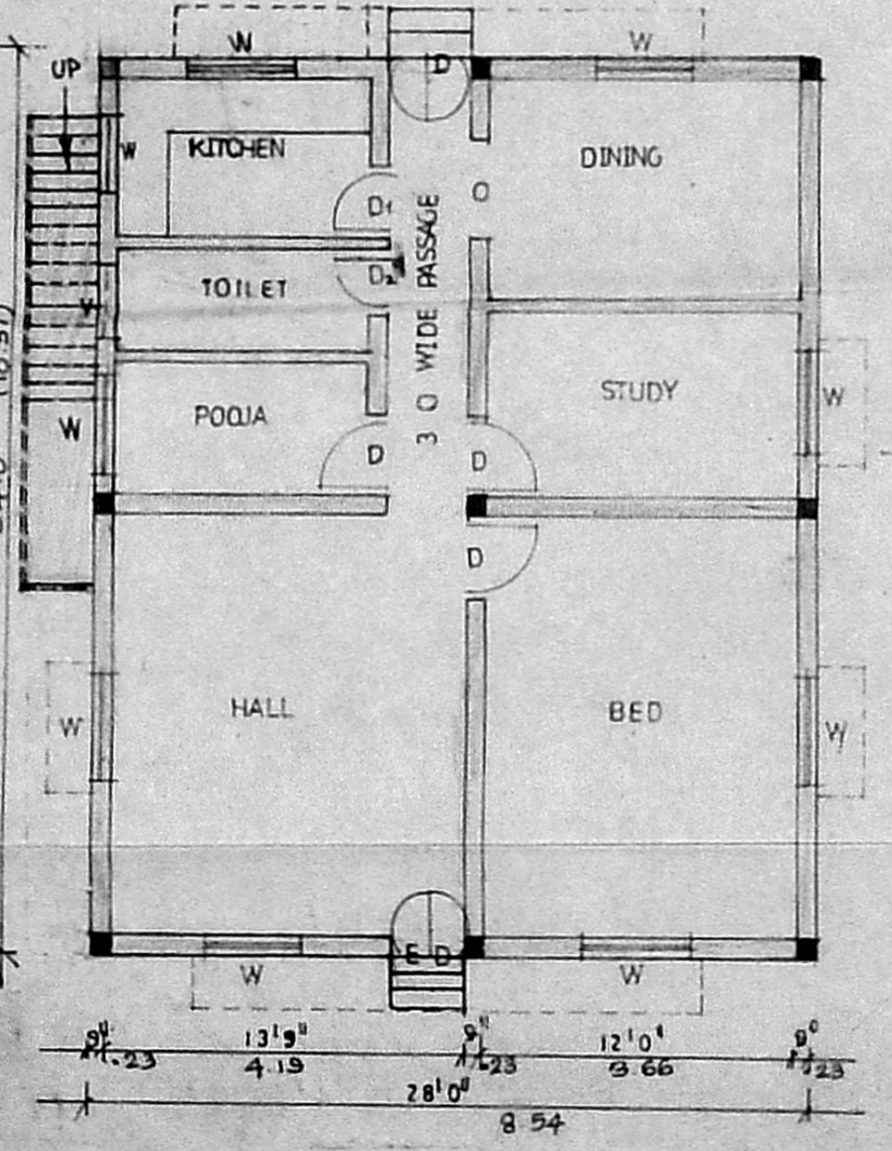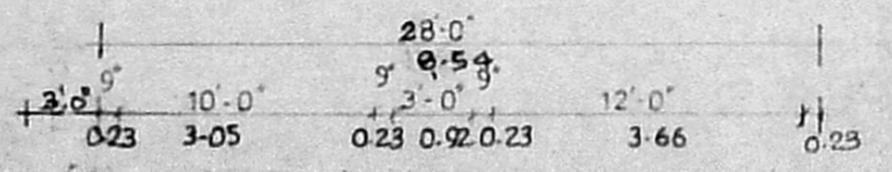


GROUND FLOOR PLAN

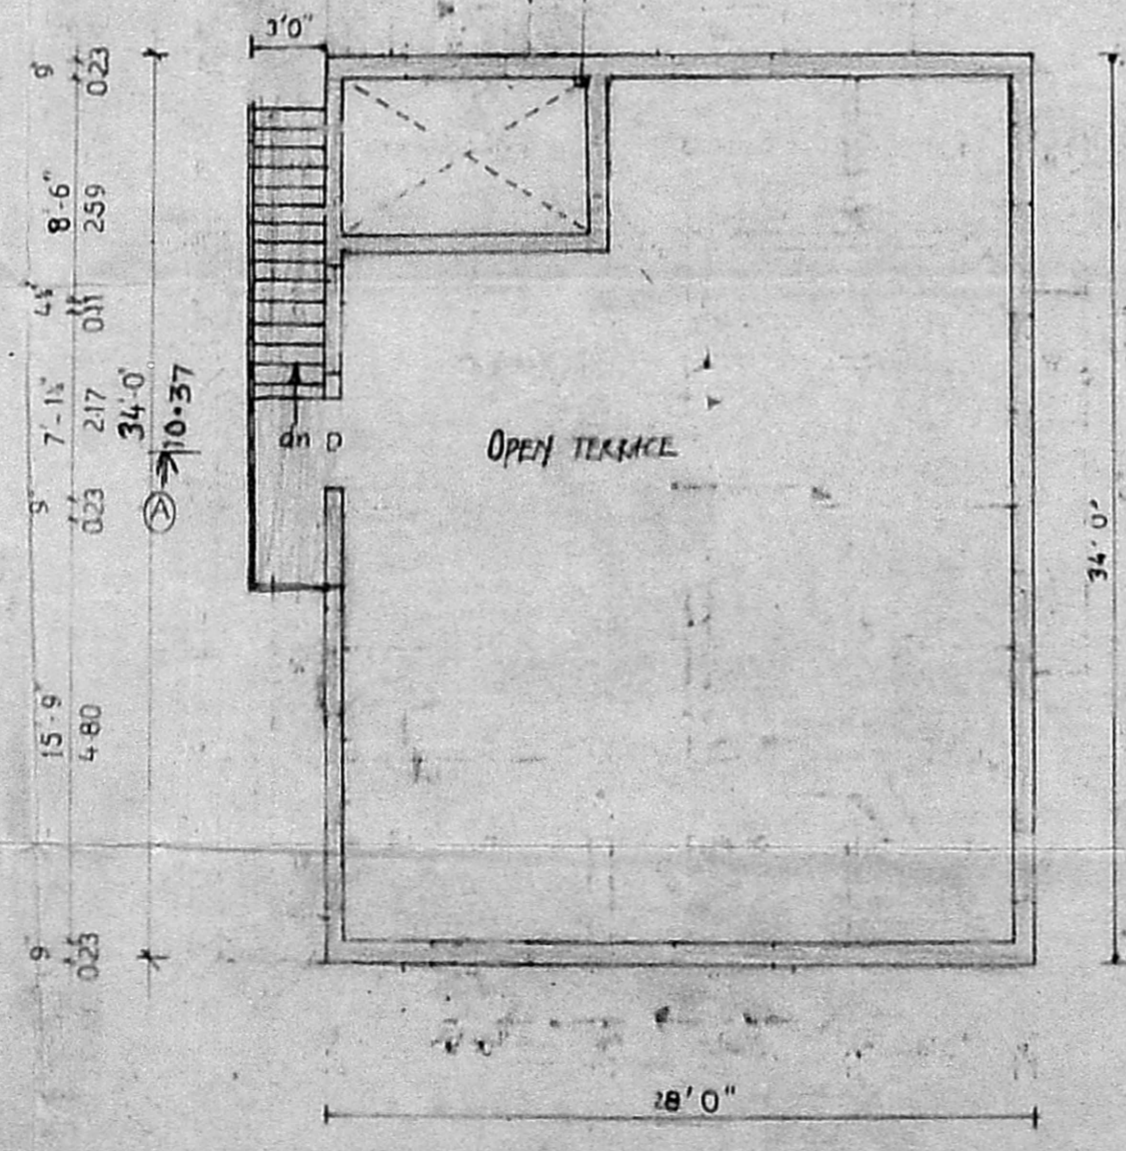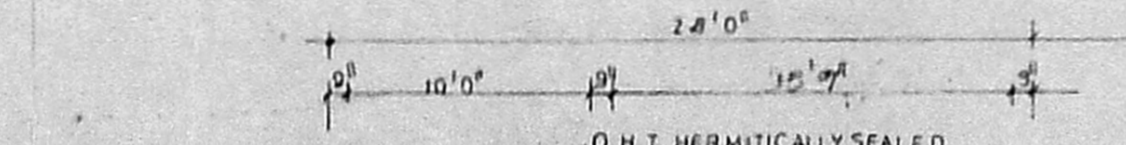

TERRACE FLOOR PLAN

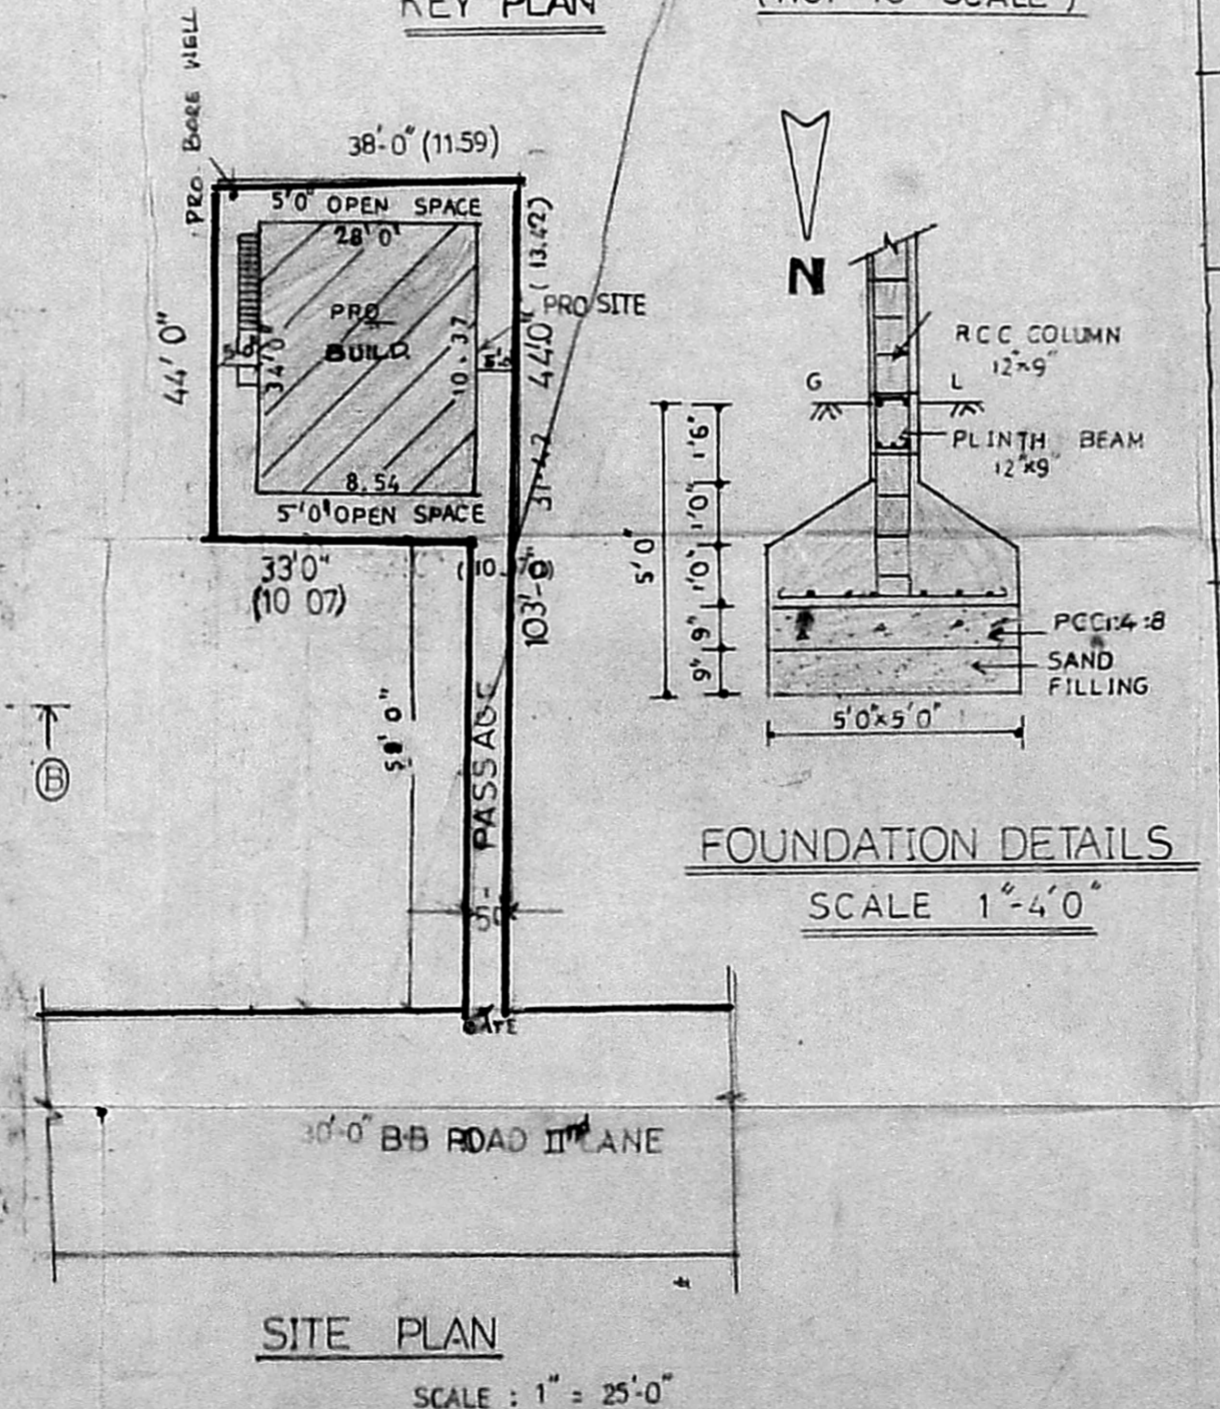

SITE PLAN
 SCALE: 1" = 25'0"

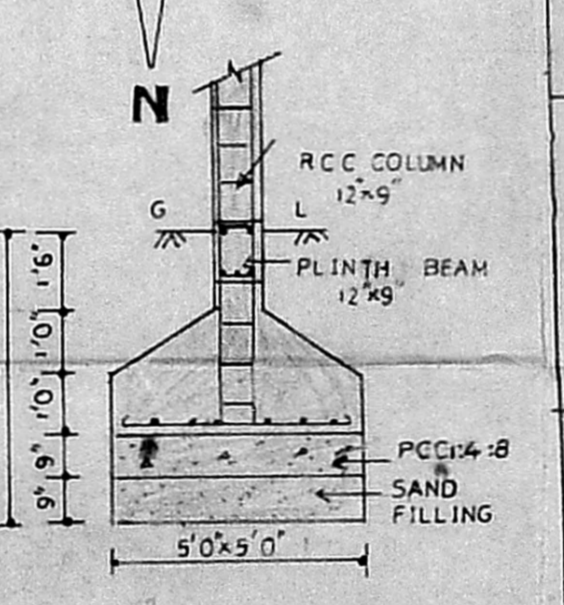

FOUNDATION DETAILS
 SCALE 1" = 4'0"