


FRONT ELEVATION

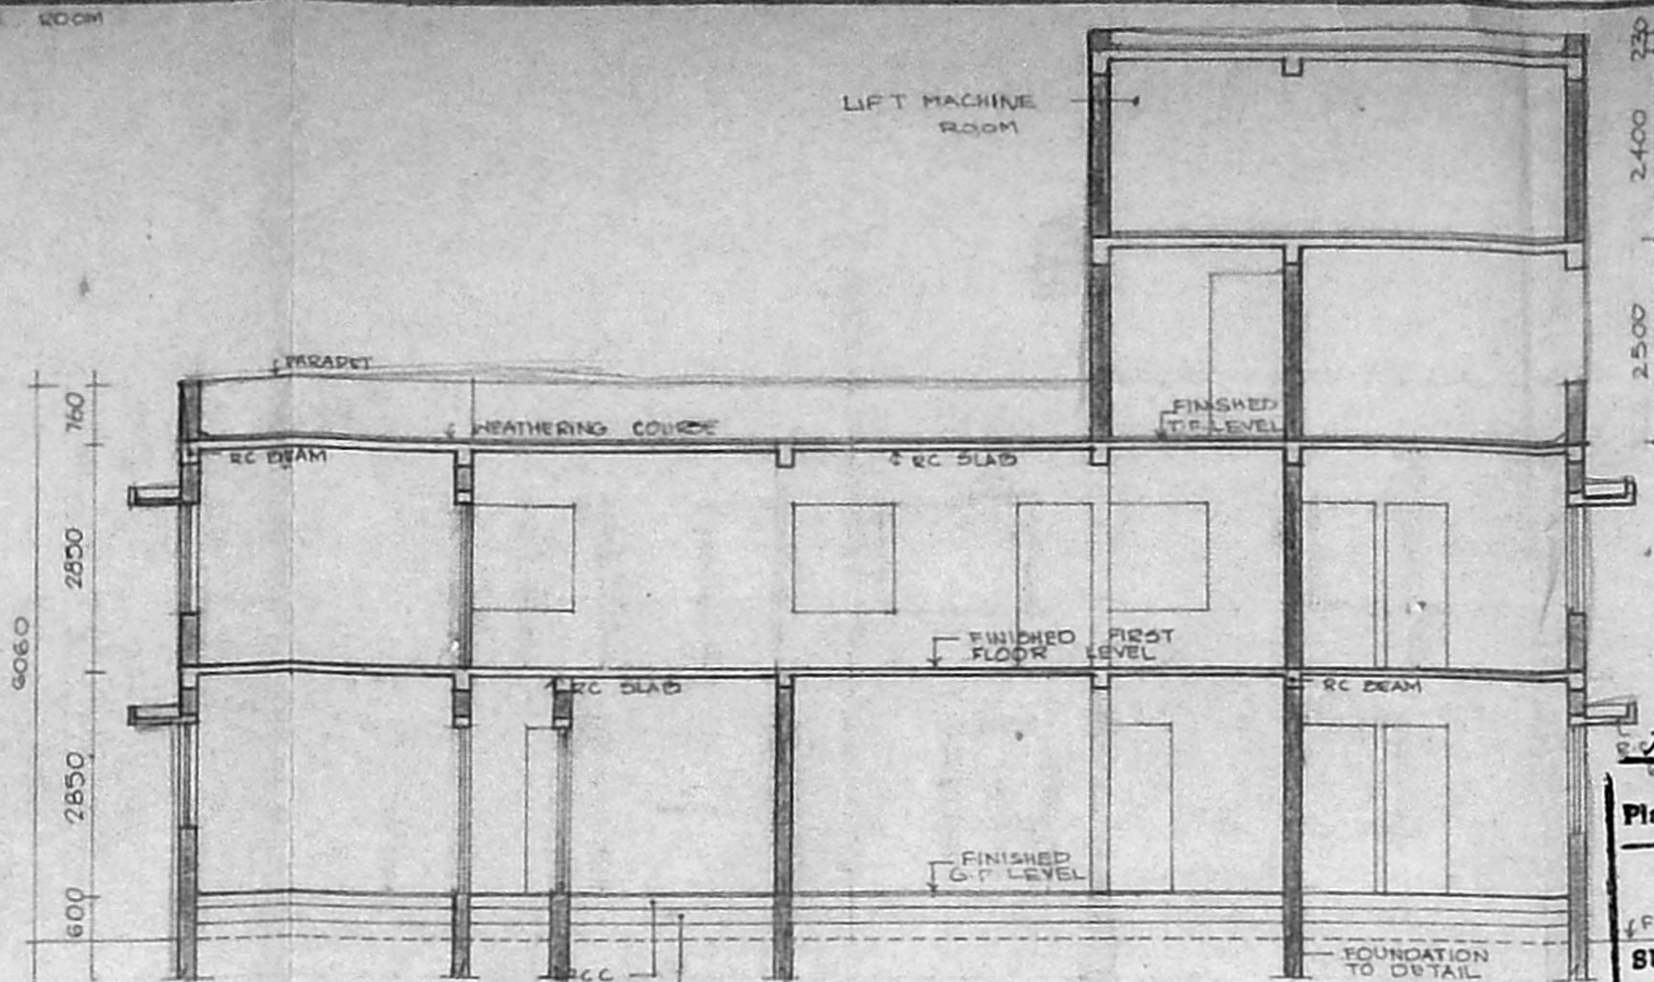

SECTION AA

D/16443/339/94

Planning Permit No. 10/94

APPROVED
 SUBJECT TO THE CONDITIONS IN THIS OFFICE LETTER.
 No. D2/13429/94, Dtd. 10/94
 FOR MEMBER SECRETARY
 MADRAS METROPOLITAN
 DEVELOPMENT AUTHORITY
 MADRAS- 600 008.

4/10/94
 5/10/94

Scouting Plan
 A2/13429/94
 17/3/94

SCHEDULE OF JOINERY

MD	MAIN DOOR	3660 X 2135
D	DOOR	1830 X 2135
D1	"	915 X 2135
D2	"	760 X 2135
W	WINDOW	1830 X 1375
W1	"	1830 X 1375
V	VENTILATOR	915 X 610
V1	VENTILATOR	610 X 610

SPECIFICATIONS


FOUNDATION	RCC COLUMN FOUNDATION OVER 150 THIN PCC OVER 150 THIN SAND
SUPER STRUCTURE	BRICK WORK IN CM 1:5 LINTEL BEAMS, SLABS IN RCC 1:2:4
FLOORING	PCC FLOORING FINISHED WITH MOSAIC TILES
PLASTERING	INTERIOR WITH CM 1:4 EXTERIOR WITH CM 1:5 CEILING WITH CM 1:3
FINISHING	3 COATS OF DISTEMPER FOR INNER WALLS
JOINERY	BEST INDIAN TEAK WOOD

AREAS


PLOT AREA	444.50 SQM
GROUND FLOOR AREA	195.88 SQM
FIRST FLOOR AREA	103.51 SQM
TOTAL BUILT UP AREA	299.39 SQM
PLOT COVERAGE	43.94%
FSI	0.67
CAR PARKING	REQD. 3 PROV. 3

REFERENCE


[Symbol]	PROPOSAL
[Symbol]	ROAD
[Symbol]	BOUNDARY
[Symbol]	GENER LINE
[Symbol]	WATER LINE

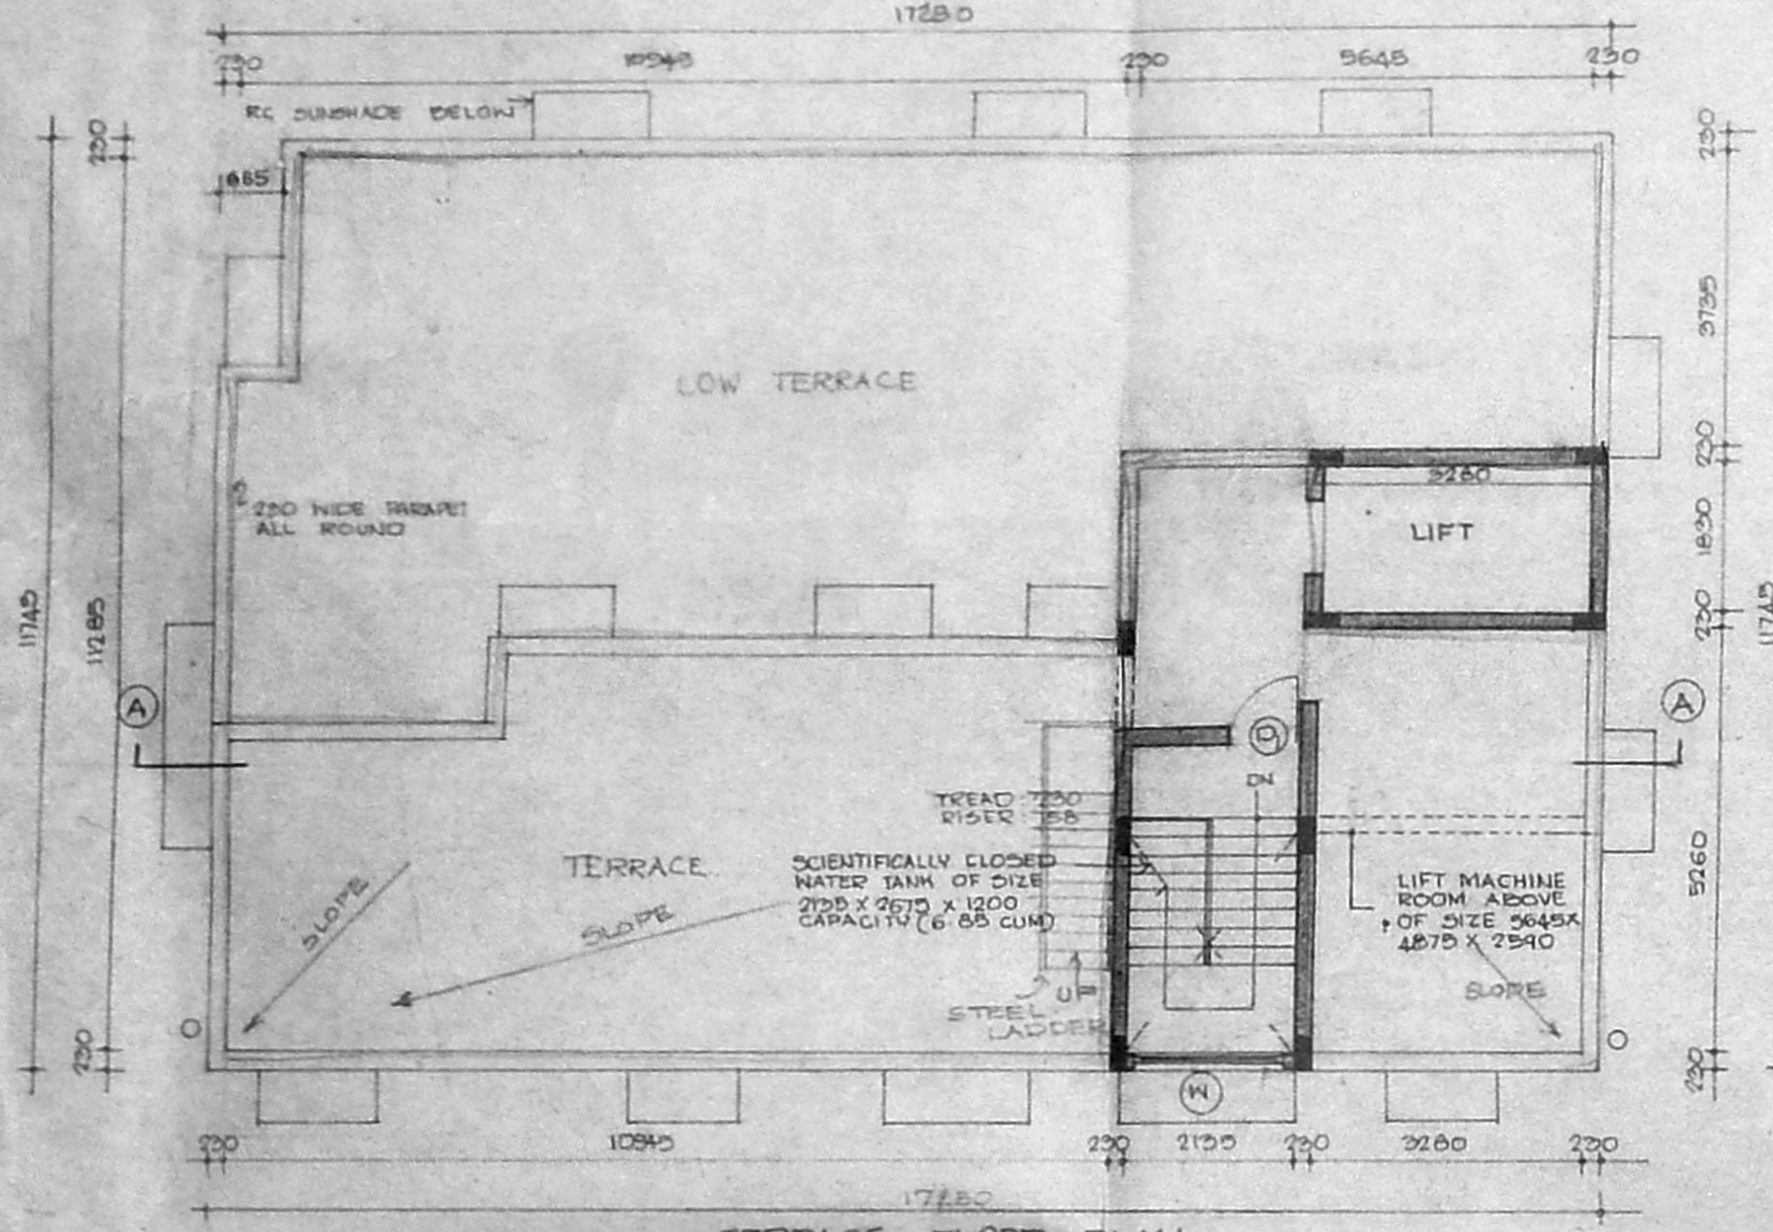


TERRACE FLOOR PLAN

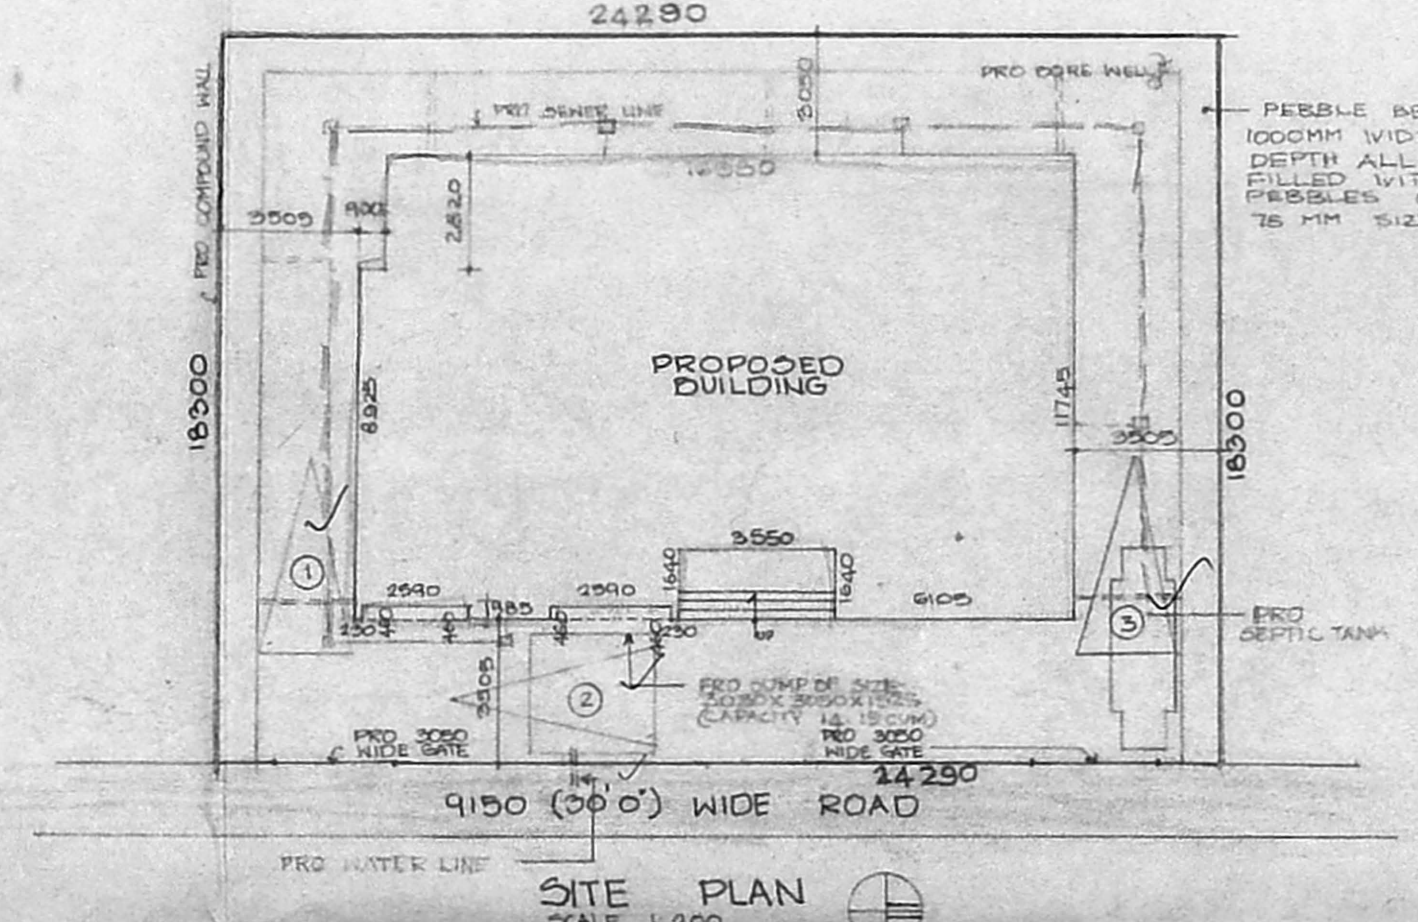


SITE PLAN

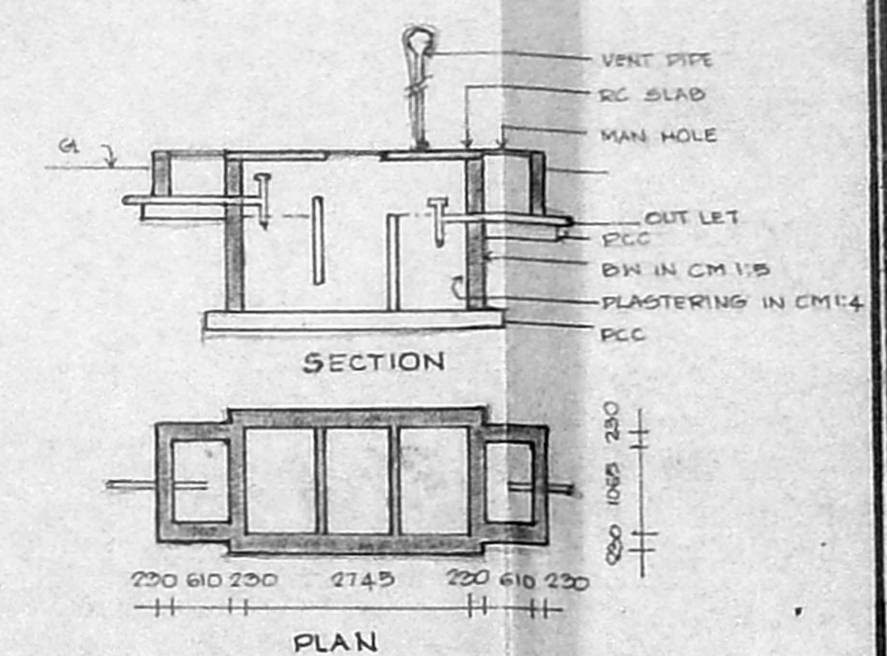


SEPTIC TANK DETAIL

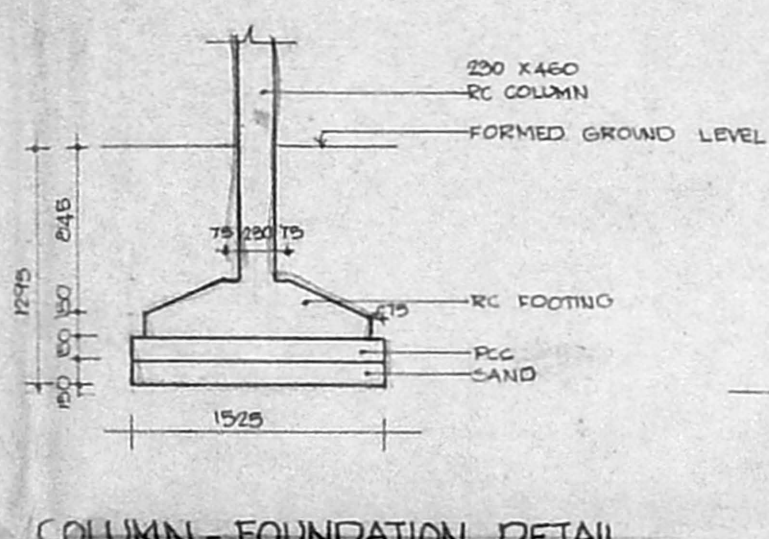


COLUMN-FOUNDATION DETAIL

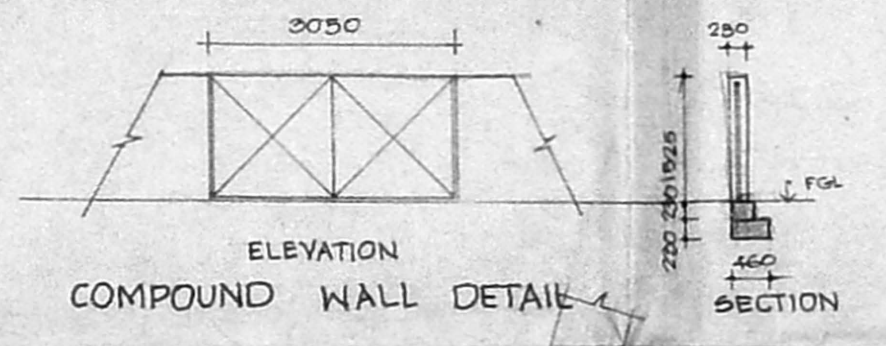


COMPOUND WALL DETAIL

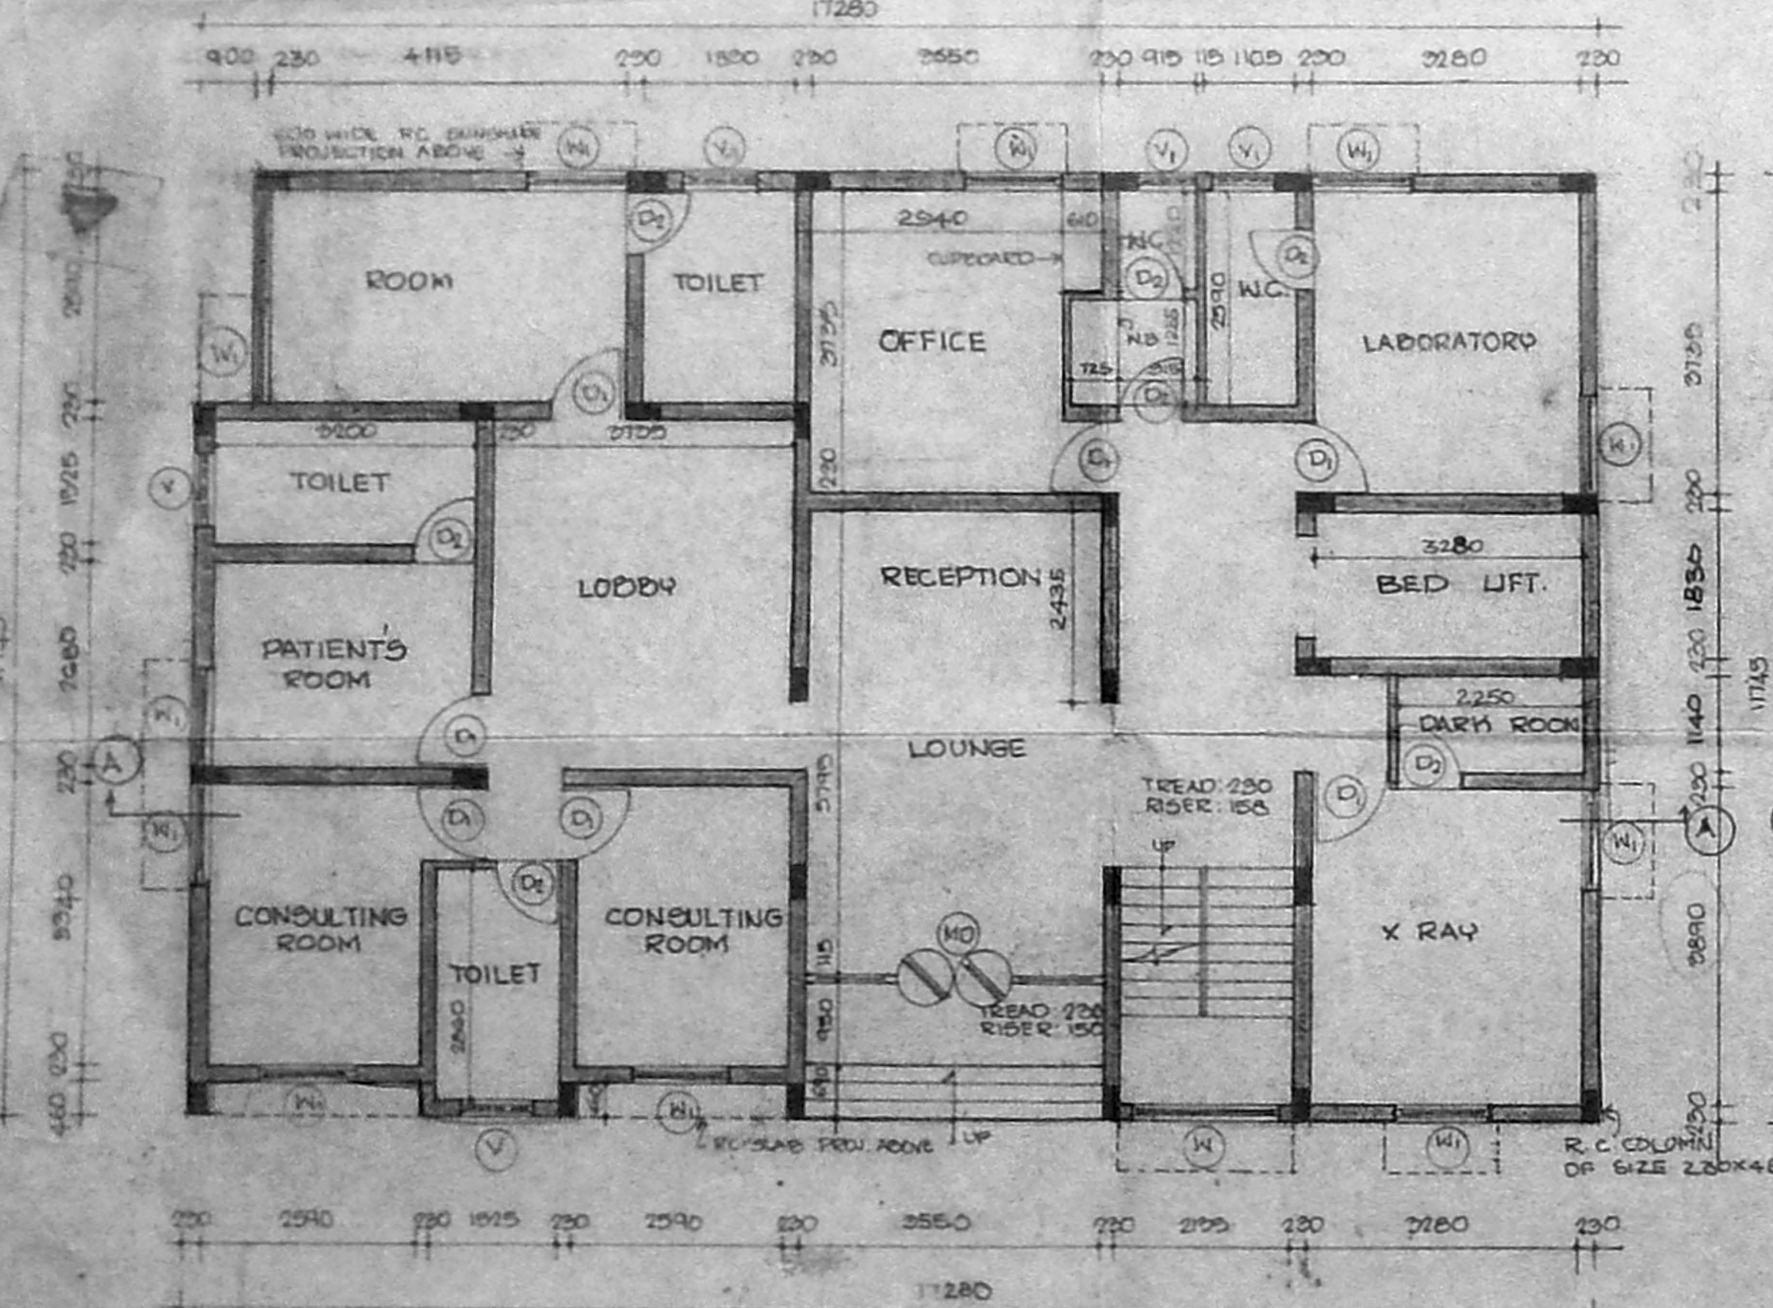

GROUND FLOOR PLAN

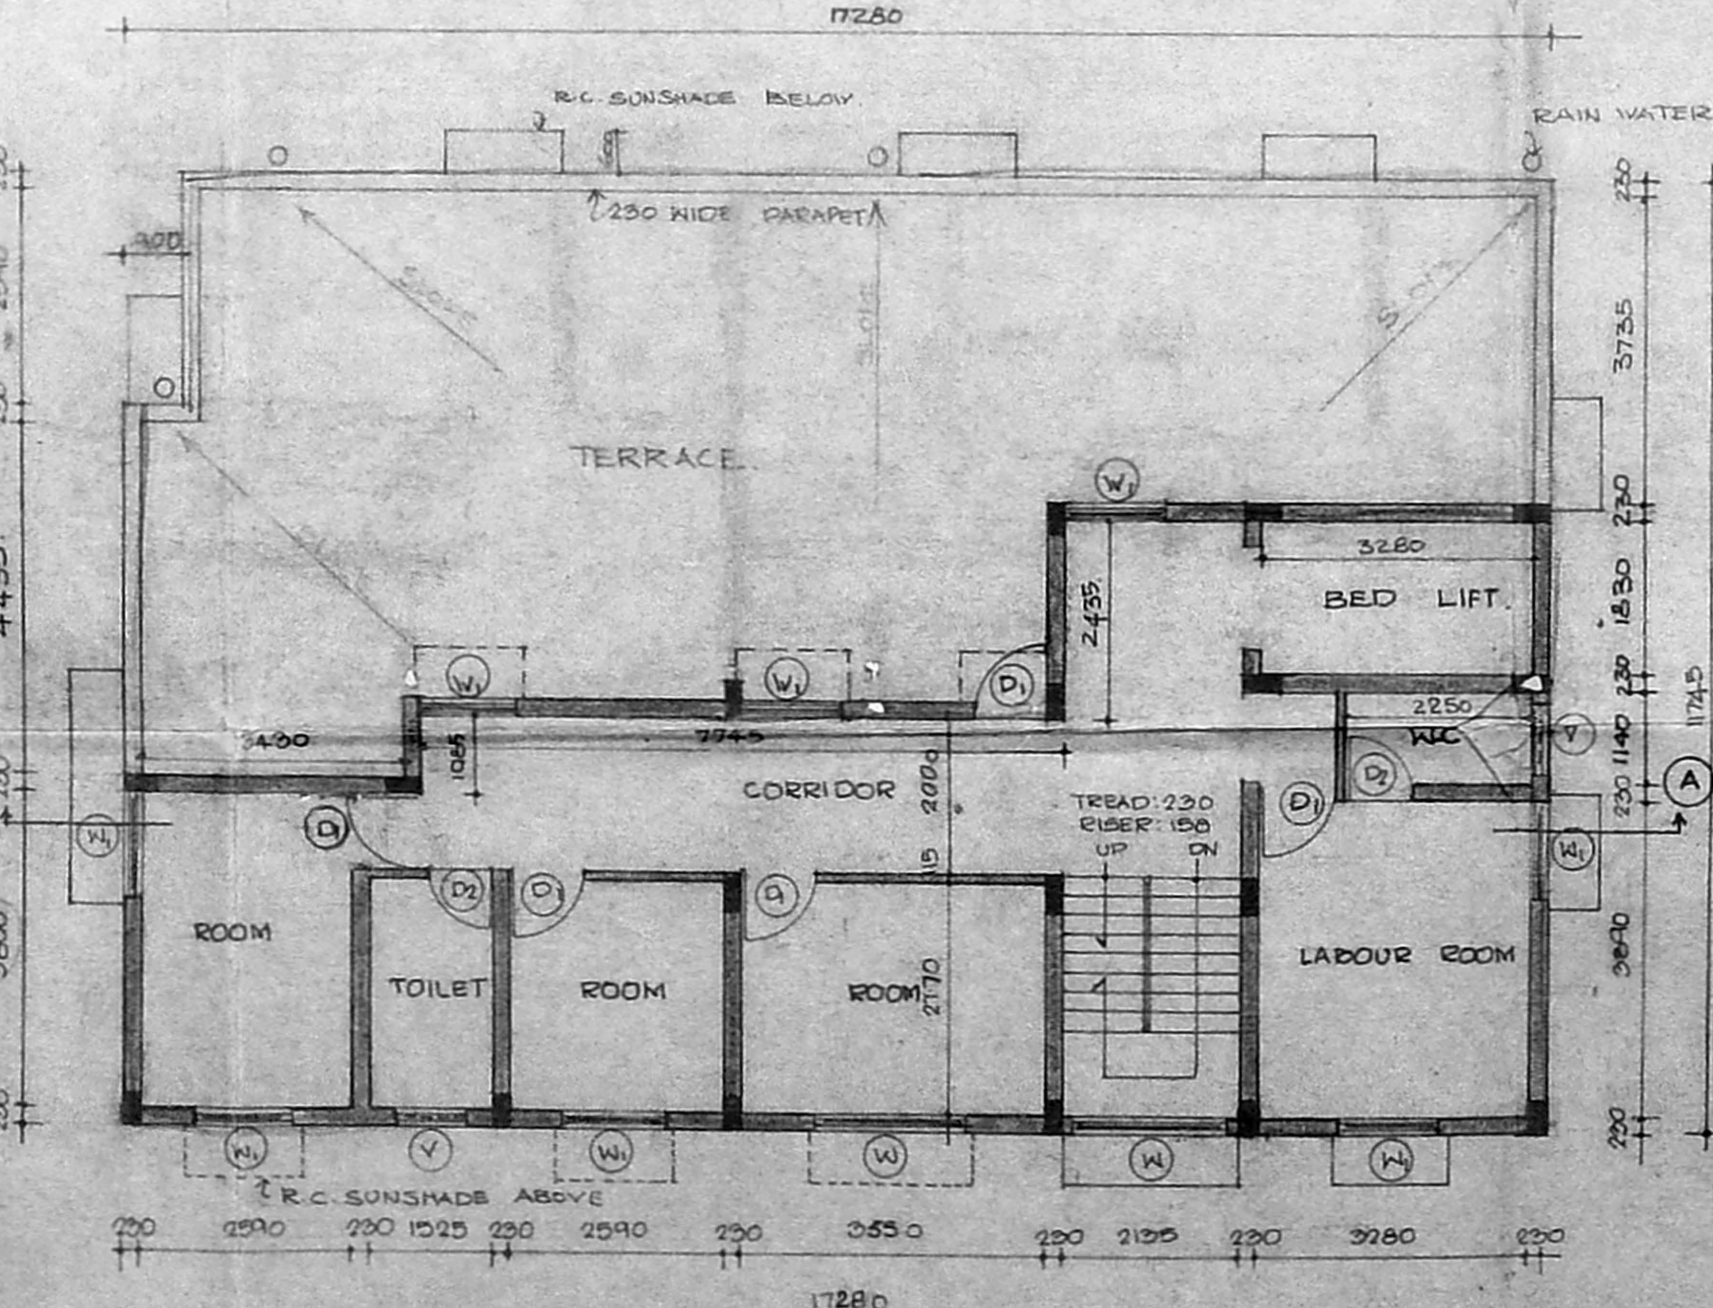

FIRST FLOOR PLAN

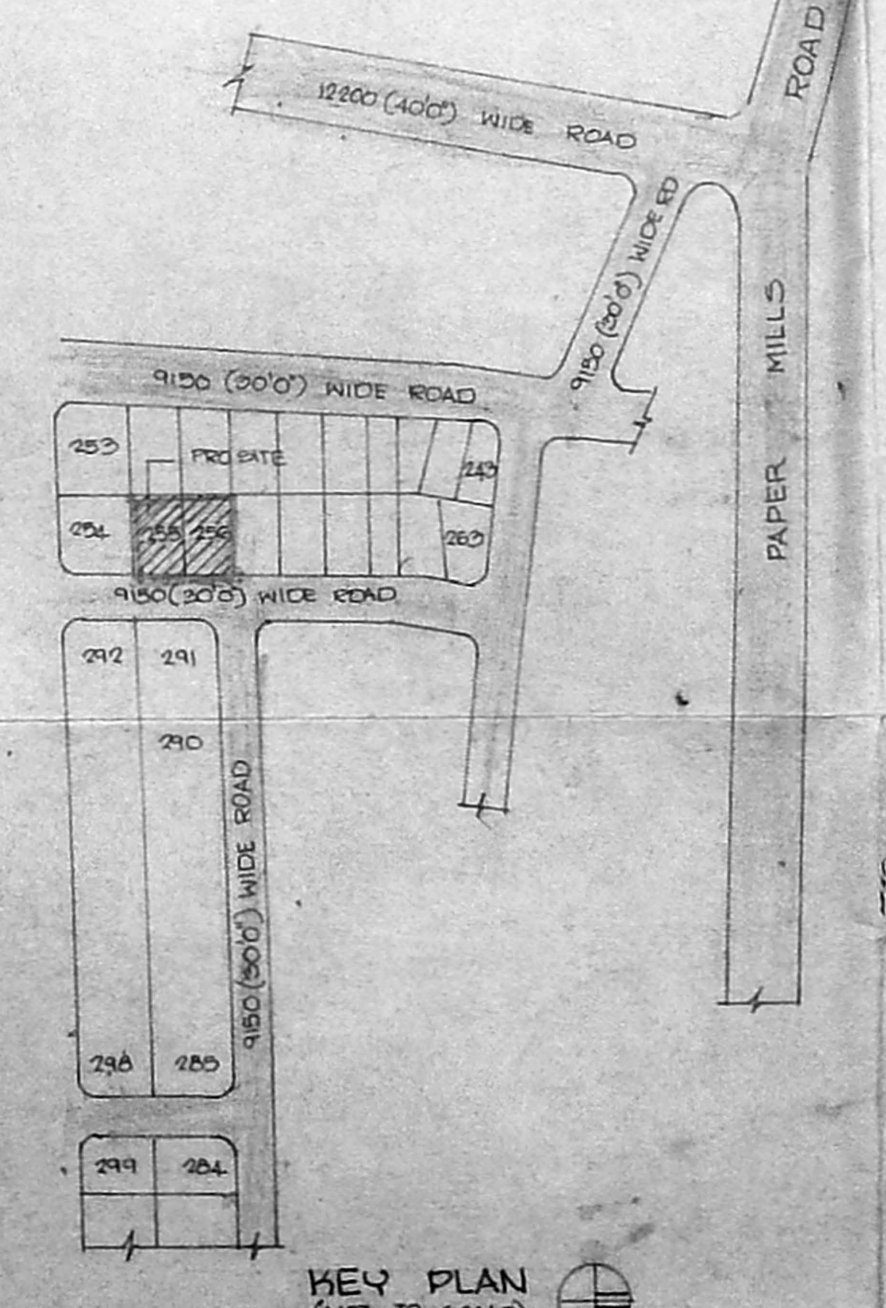

KEY PLAN (NOT TO SCALE)

PROPOSED CLINIC FOR MRS. KAMALESWARI AT PLOT NO 255, 256, T.S NO 59, 60/1, 60/3, BLOCK NO - 17, S NO 239, 240/2, 242. SUNTARA RANA PERUMAL COLONY, PERAVALLUR VILLAGE, MS-82

ALL DIMENSIONS ARE MM ONLY
 SCALE : 1:100
 DATE : 15.1.94
 JOB NO :
 DES NO : 4

OWNER
 N Kamalona

ARCHITECTS
 ROOPMATHI ANAND B. Arch,
 Architect C. A. 82/7041
 Licensed Surveyor No. RA. 94/83-87
 No. 29, P. P. RAO ROAD
 MADRAS-600 014.
RAJENDRAN ASSOCIATES
 NO. 13, 22, ROAD, VENUS COLONY,
 ALVAARPET, MADRAS - 600 016