




ELEVATION

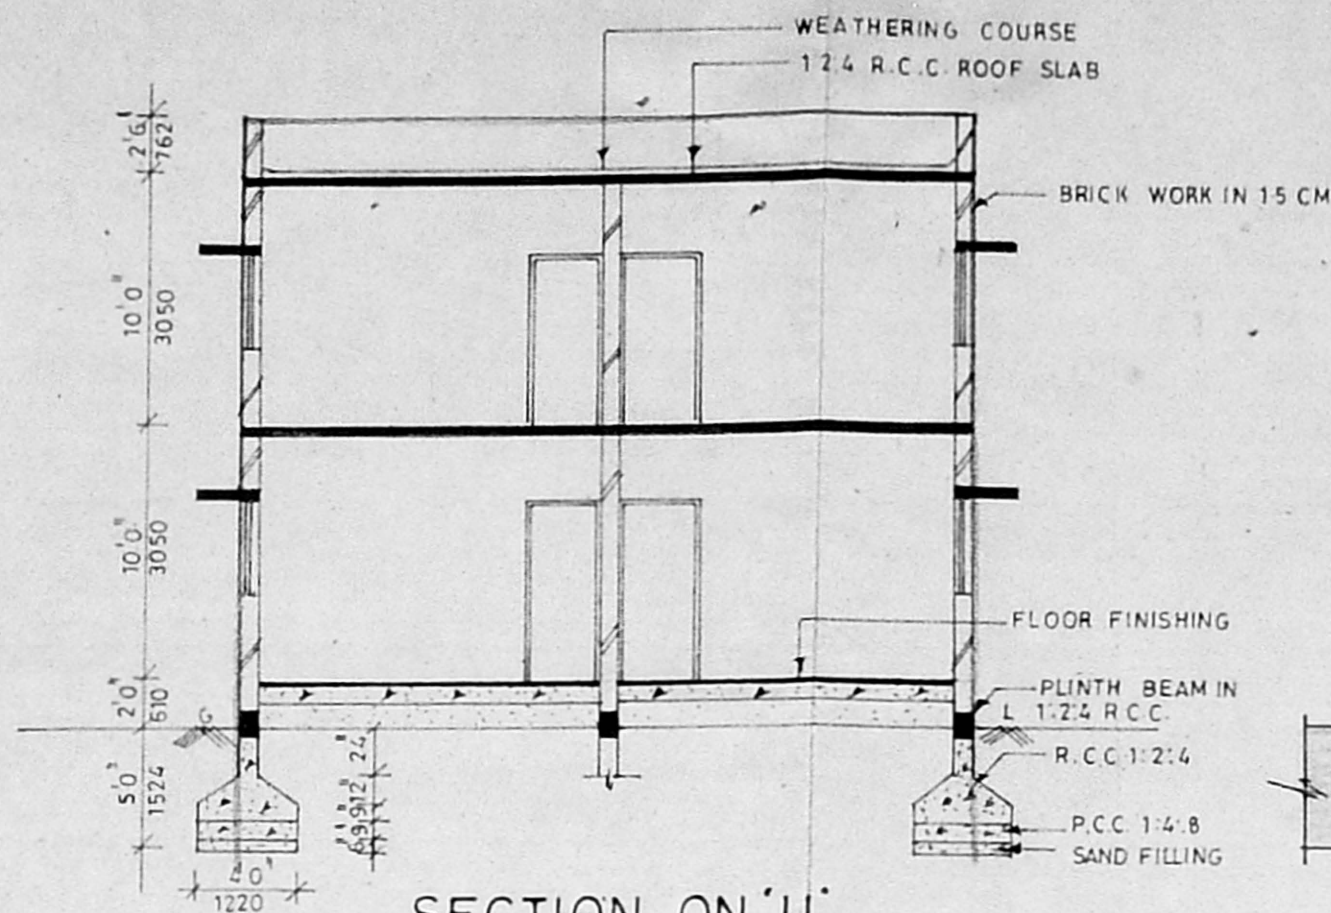

SECTION ON 'JJ'

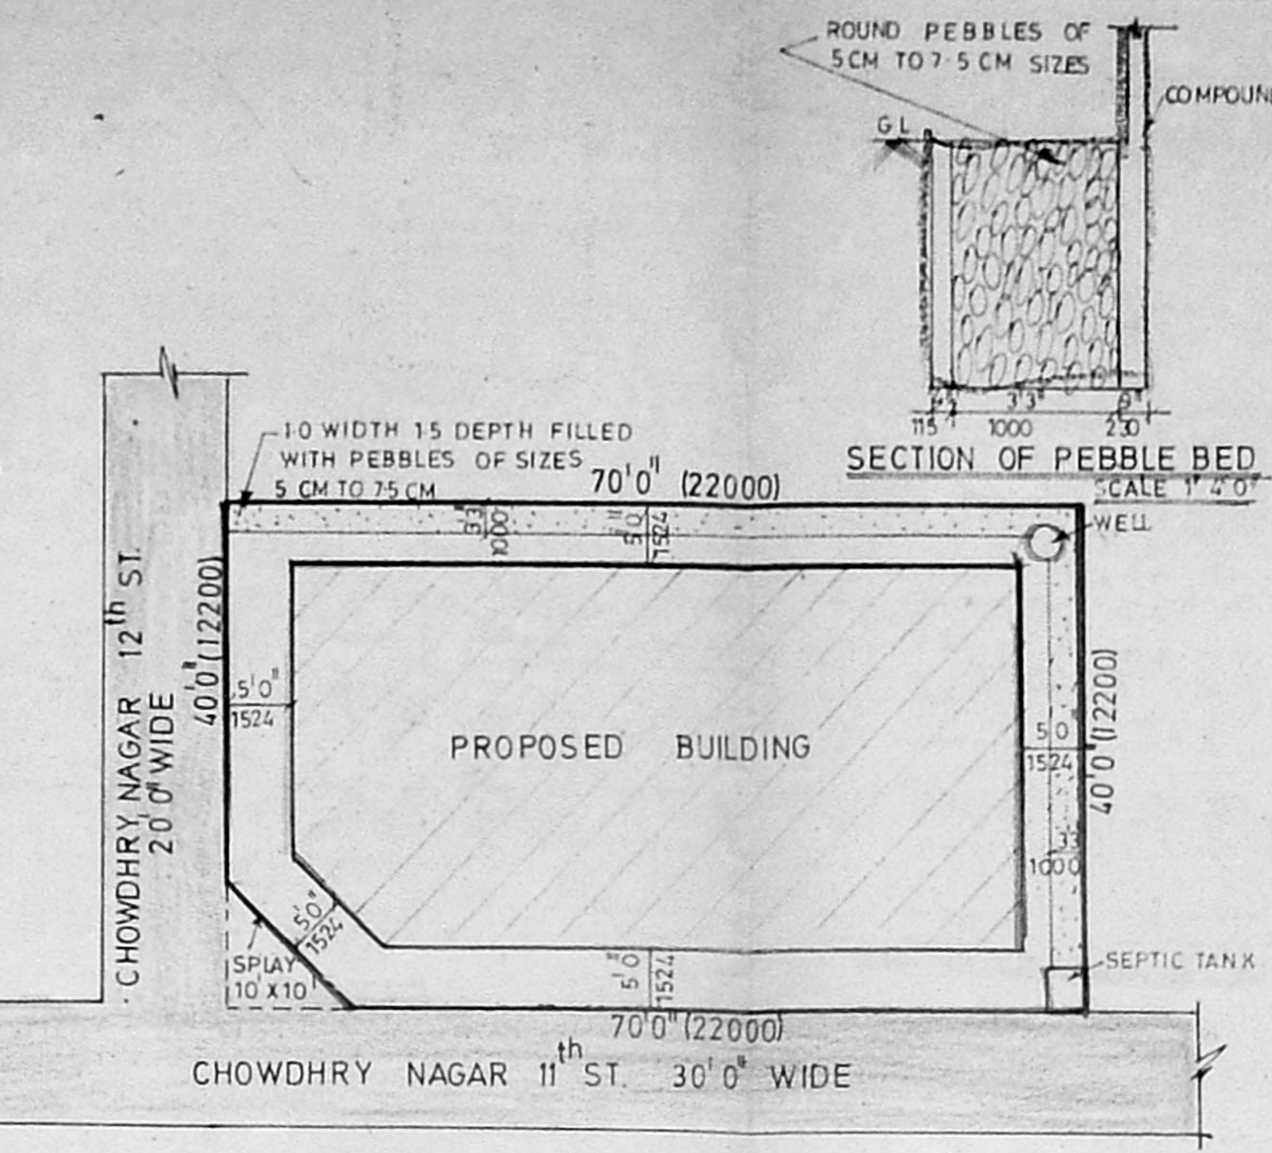


SITE PLAN  
SCALE 1"=16'-0"

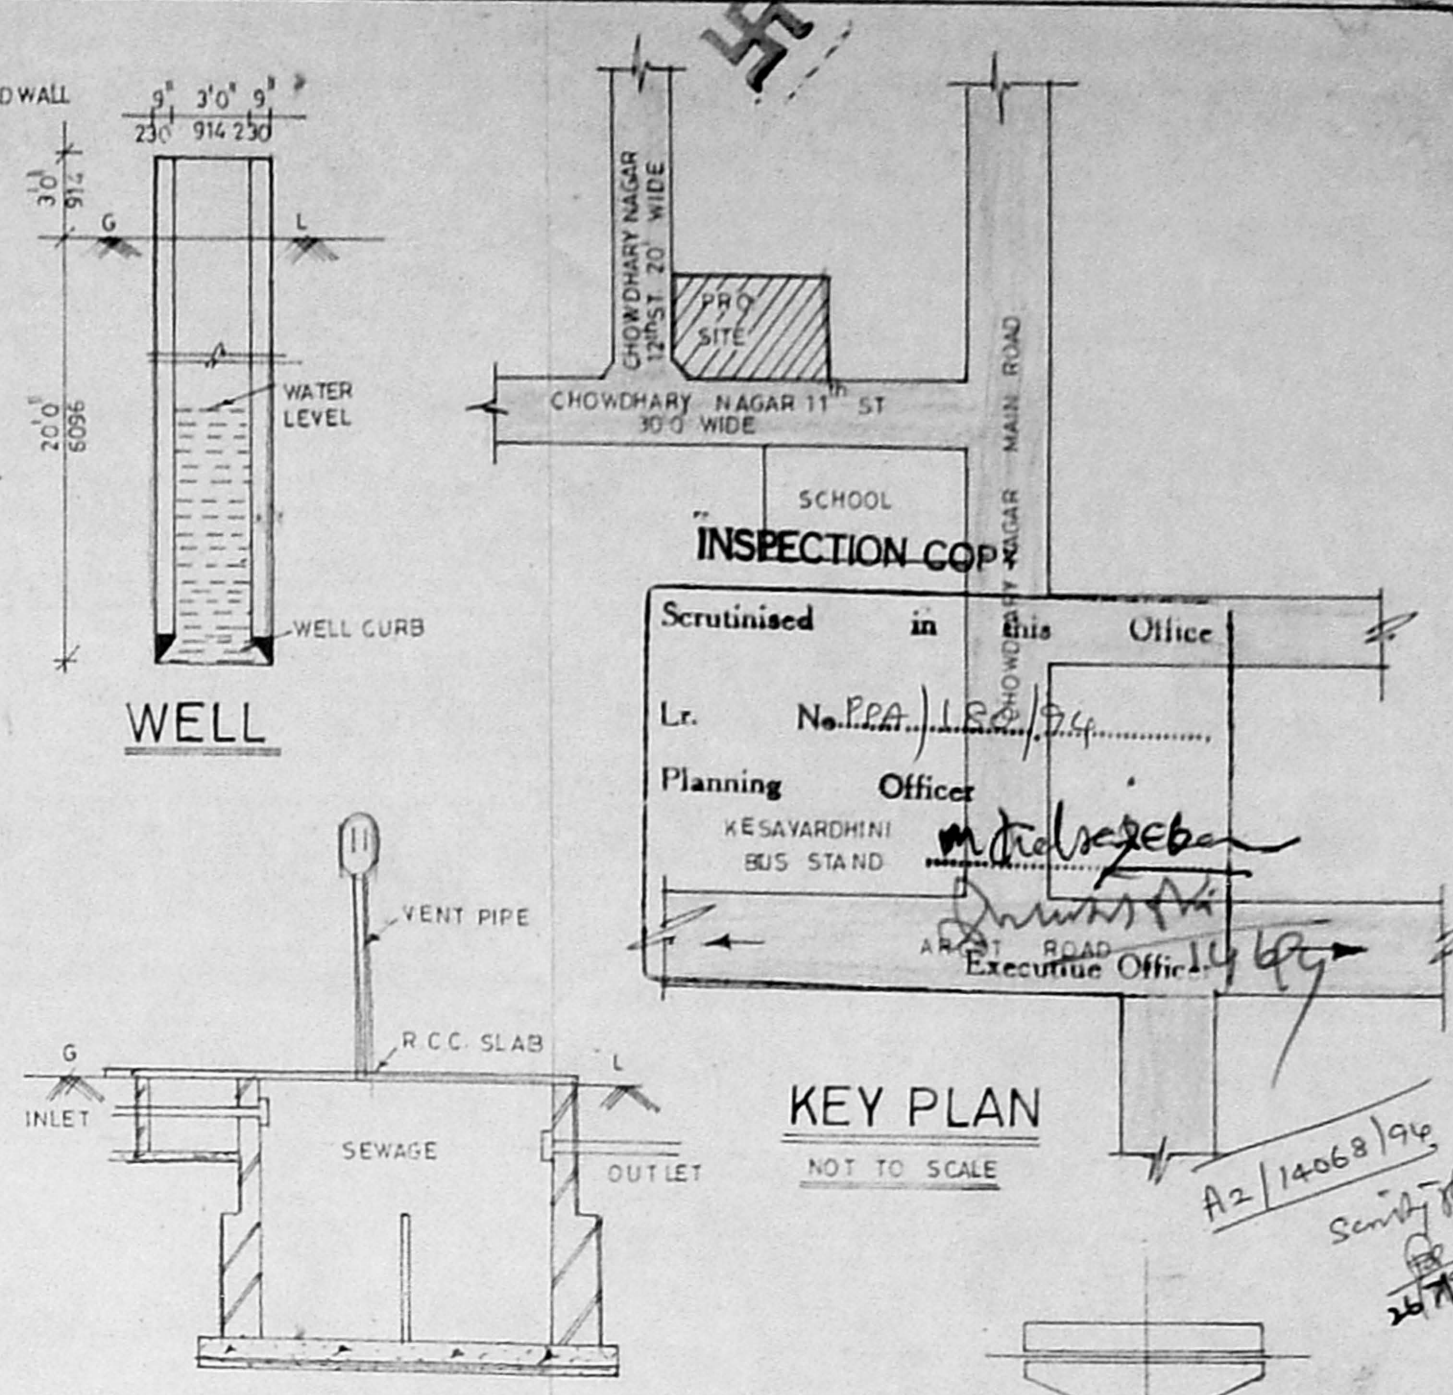


KEY PLAN  
NOT TO SCALE


SEPTIC TANK  
SCALE 1"=4'-0"

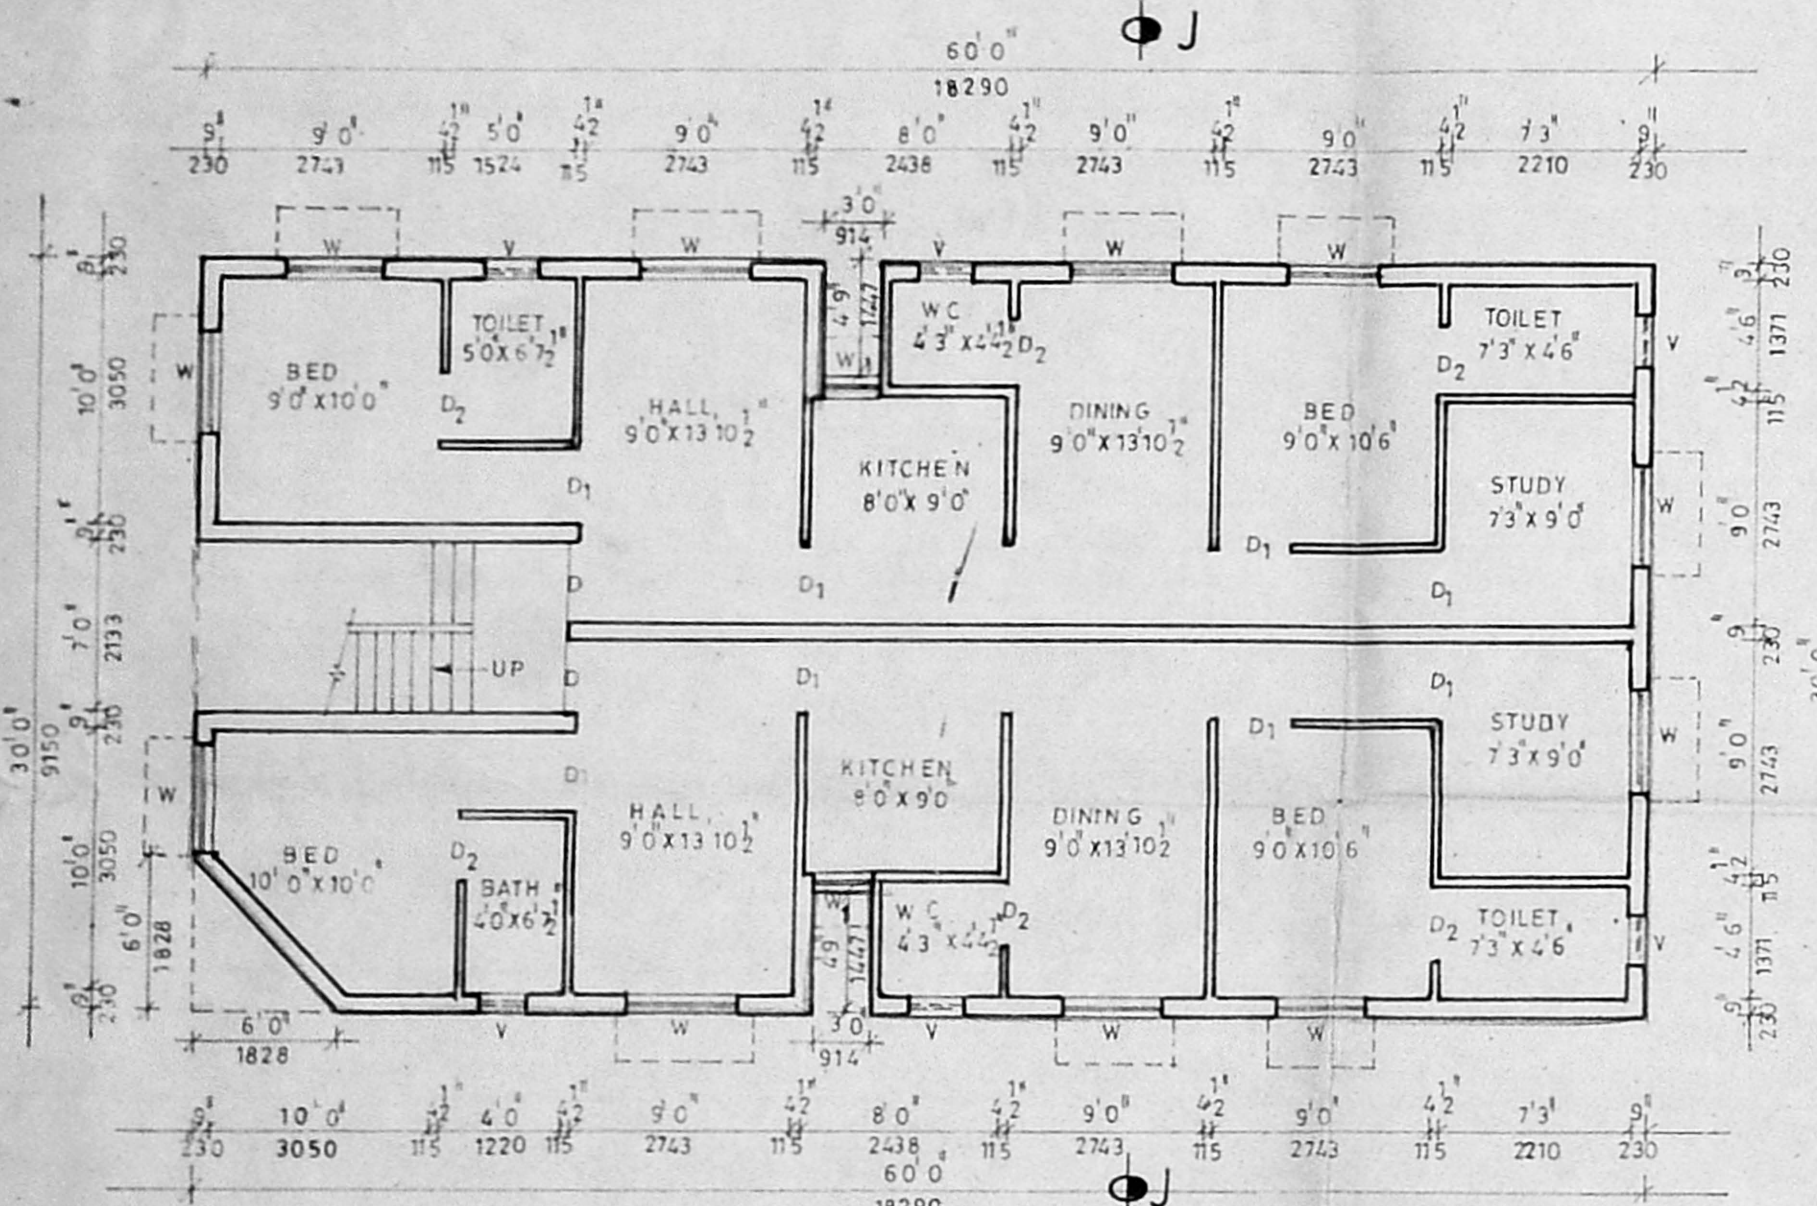

GROUND FLOOR PLAN

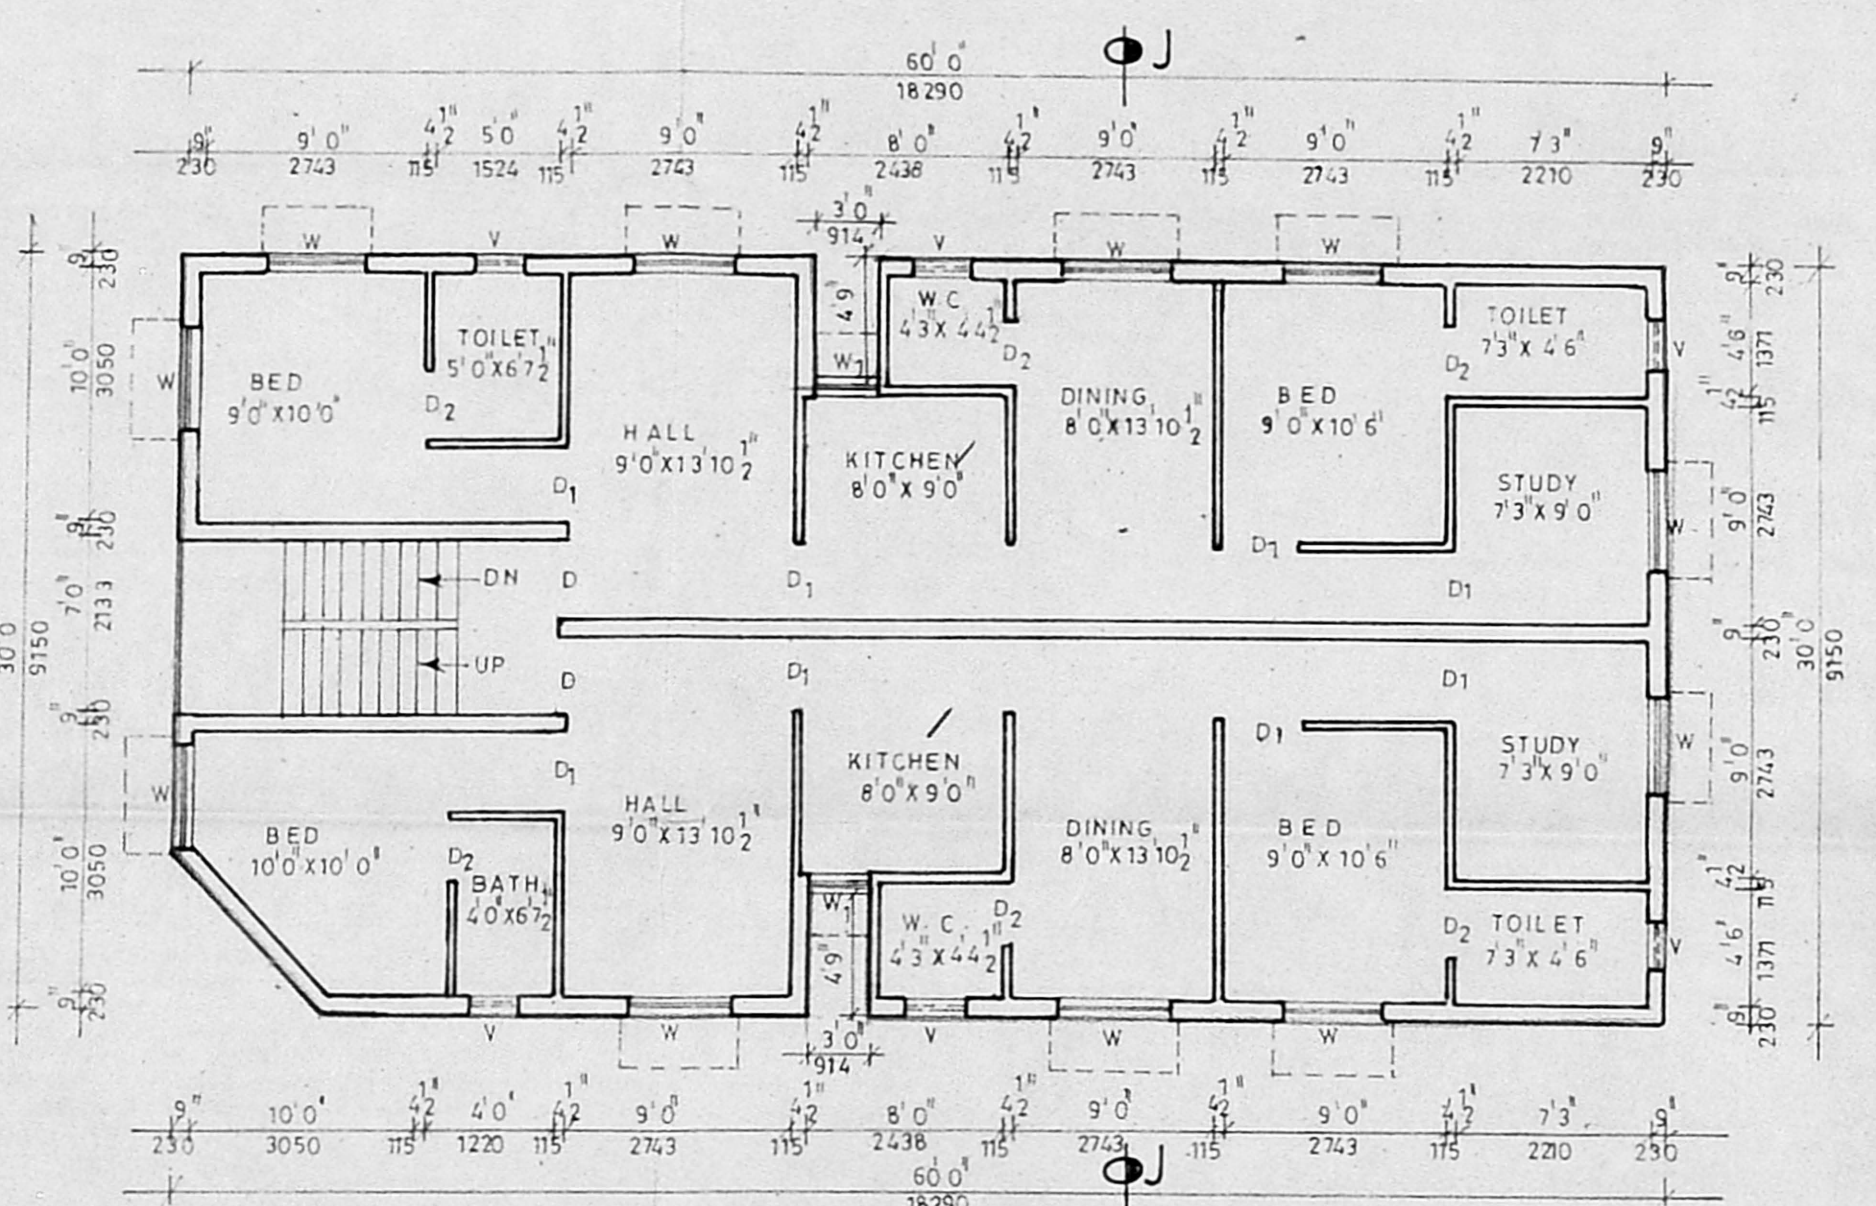

FIRST FLOOR PLAN

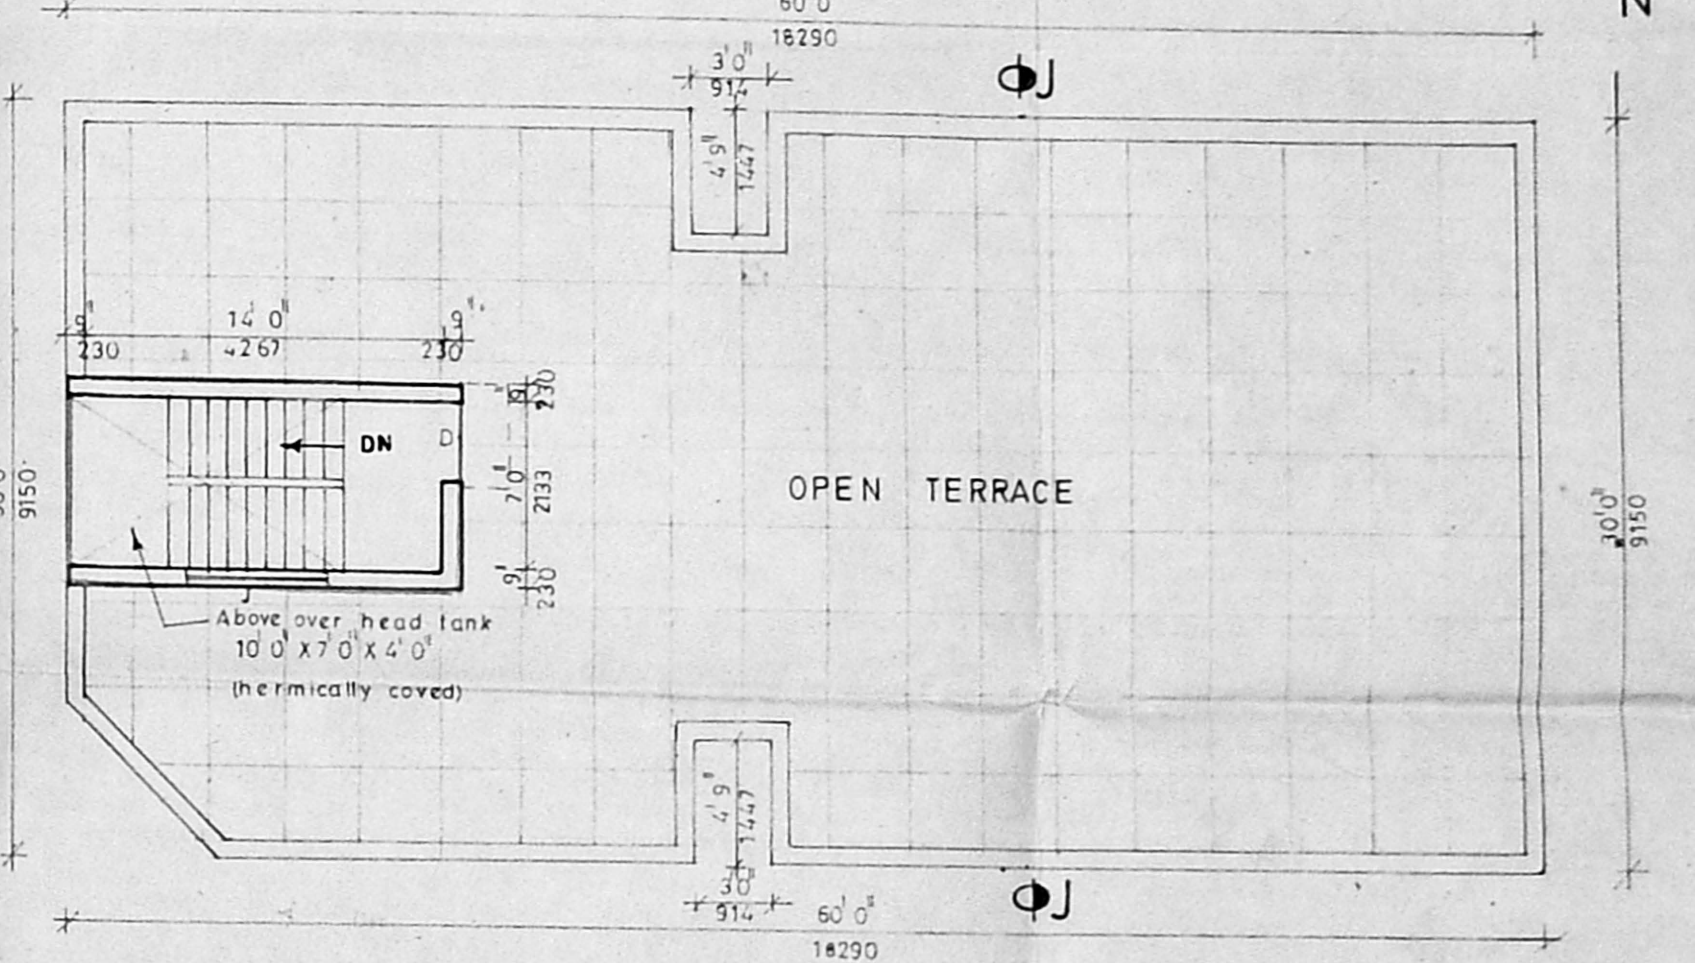

TERRACE FLOOR PLAN

PROPOSED RESIDENTIAL BUILDING AT  
PLOT No 219, CHOWDHRY NAGAR,  
SURVEY No 164/2, VALASARAVAKKAM VILLAGE,  
SAIDAPET TALUK, CHENGAI. M.G.R. Dist.

SCHEDULE OF JOINERY			
D	DOOR	3'3" x 7'0"	990 x 2133
D <sub>1</sub>	DOOR	3'0" x 7'0"	914 x 2133
D <sub>2</sub>	DOOR	2'6" x 7'0"	762 x 2133
W	WINDOW	4'0" x 4'0"	1220 x 1220
W <sub>1</sub>	WINDOW	3'0" x 4'0"	914 x 1220
V	VENTILATOR	2'0" x 1'6"	610 x 457
J	JALLY	4'0" x 2'0"	1220 x 610

AREA DETAIL		
PLOT AREA	SQ.FT	SQM.
GROUND FLOOR AREA	2787.0	259.0
FIRST FLOOR AREA	1753.0	163.0
TOTAL FLOOR AREA	3506.0	326.0
COVERAGE 52%		
F.S.I. 1-25		

COLOUR INDEX	
PROPOSED	
ROAD	
SITE BOUNDARY	

SCALE : 1"=8'-0"

OWNER  
*P. Balakrishnan*  
**P. BALAKRISHNAN, B.E.**  
Consulting Civil Engineer,  
License Surveyor Class I. / 208  
Corporation of Madras  
61/2, Konnur High Road,  
Avanavaram, MADRAS-23  
LICENSED SURVEYOR