



EXISTING O.H.T. OF SIZE 18-9 X 3 X 3 SCIENTIFICALLY CLOSED

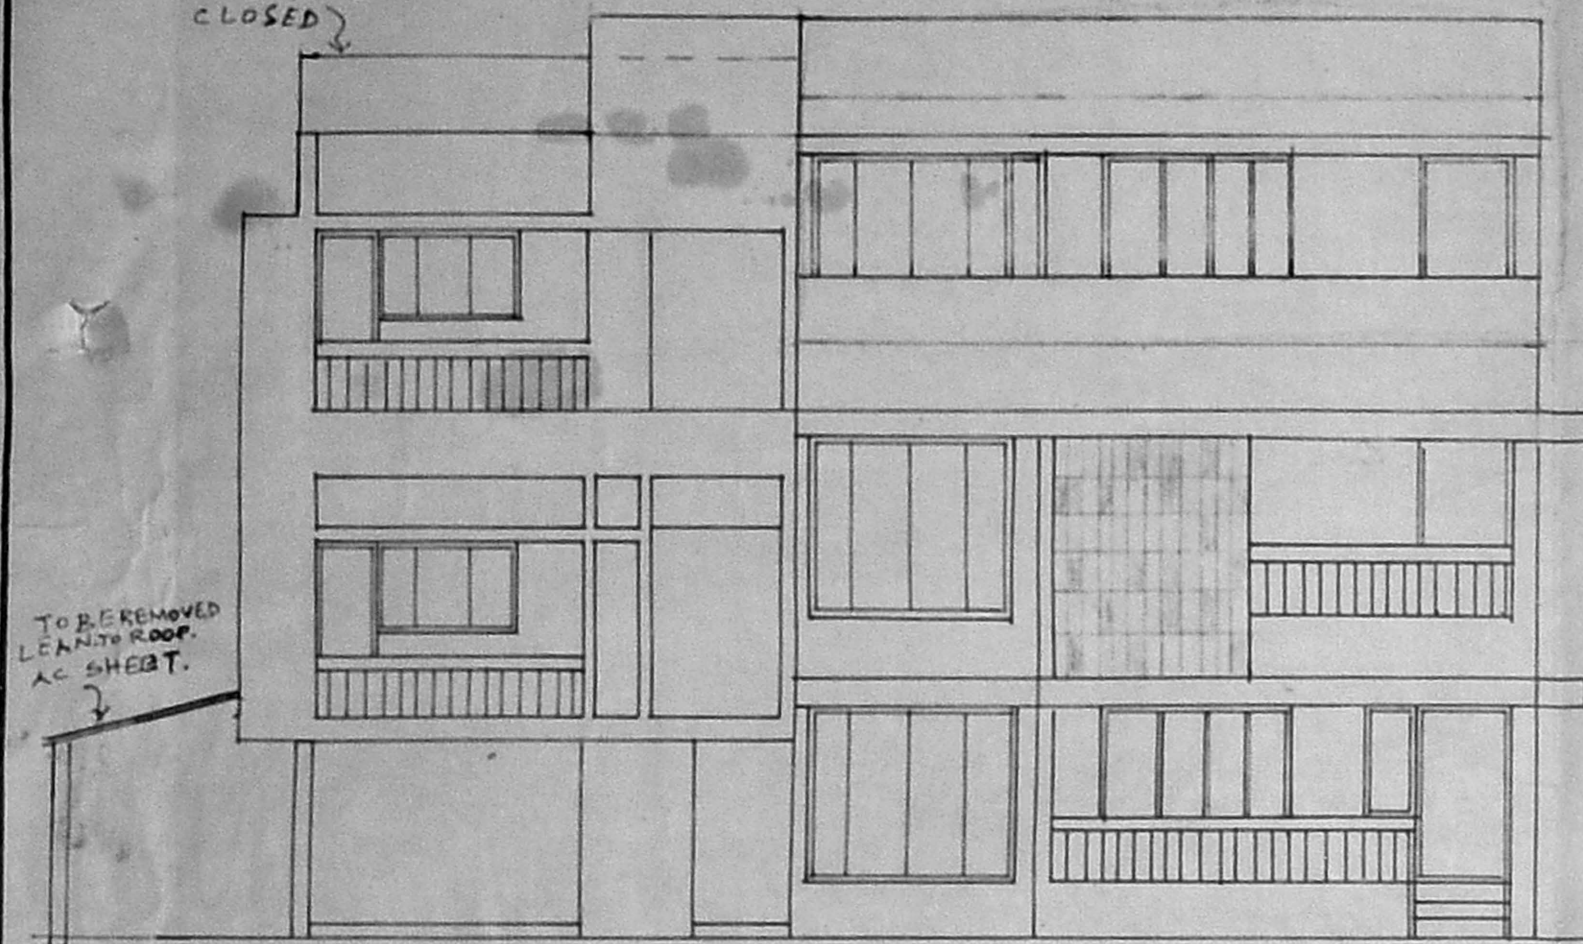


SOUTH SIDE ELEVATION


EXISTING O.H.TANK 18-9 X 3 X 3 SCIENTIFICALLY CLOSED

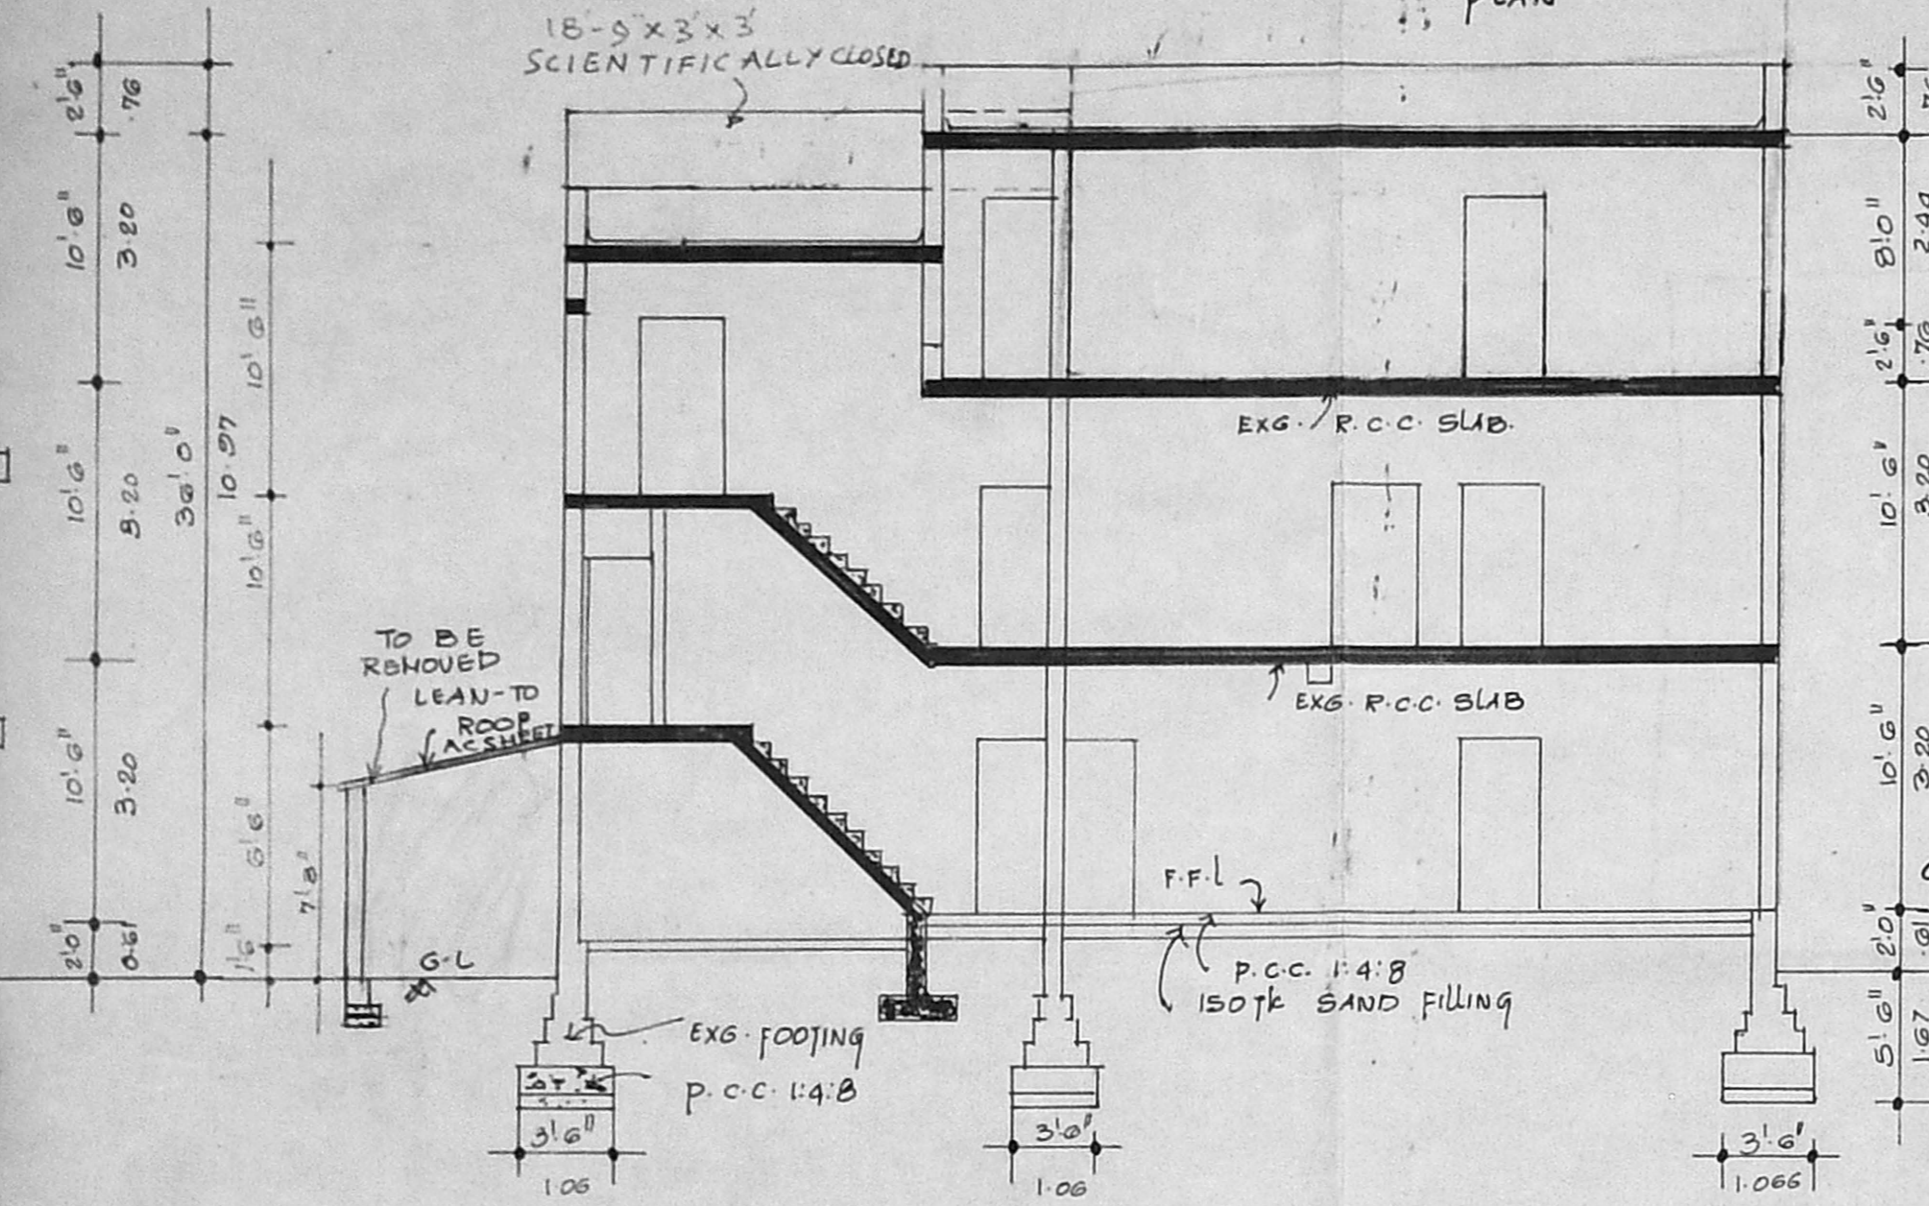

SECTION - 'XX'

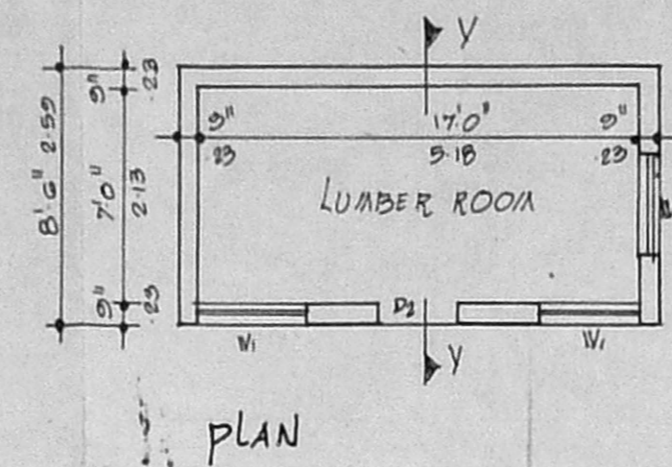

PLAN

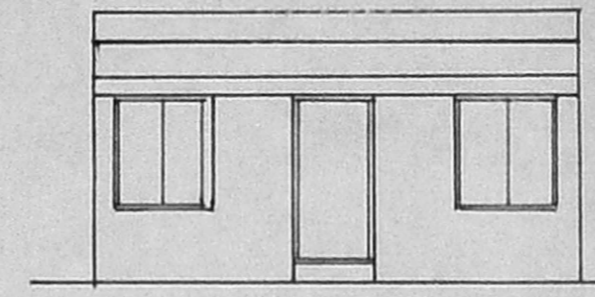


ELEVATION


A/16453/349/94
 Planning Permit No. 22/15444/94

APPROVED
 SUBJECT TO THE CONDITIONS IN THIS OFFICE LETTER.
 No. 22/15444/94
 FOR MEMBERSHIP
 MADRAS METROPOLITAN DEVELOPMENT AUTHORITY
 MADRAS - 600 008.

12/10/94

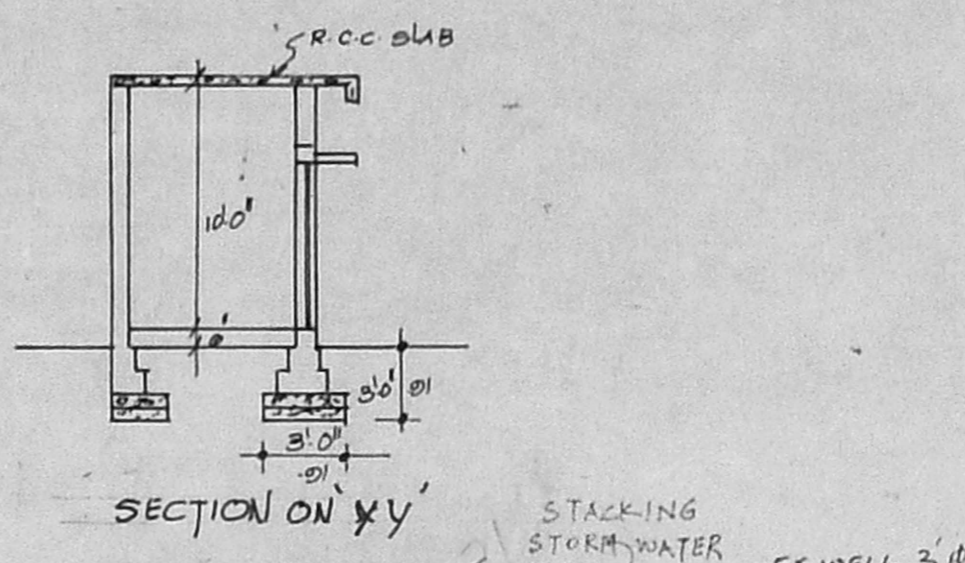

SECTION ON XY

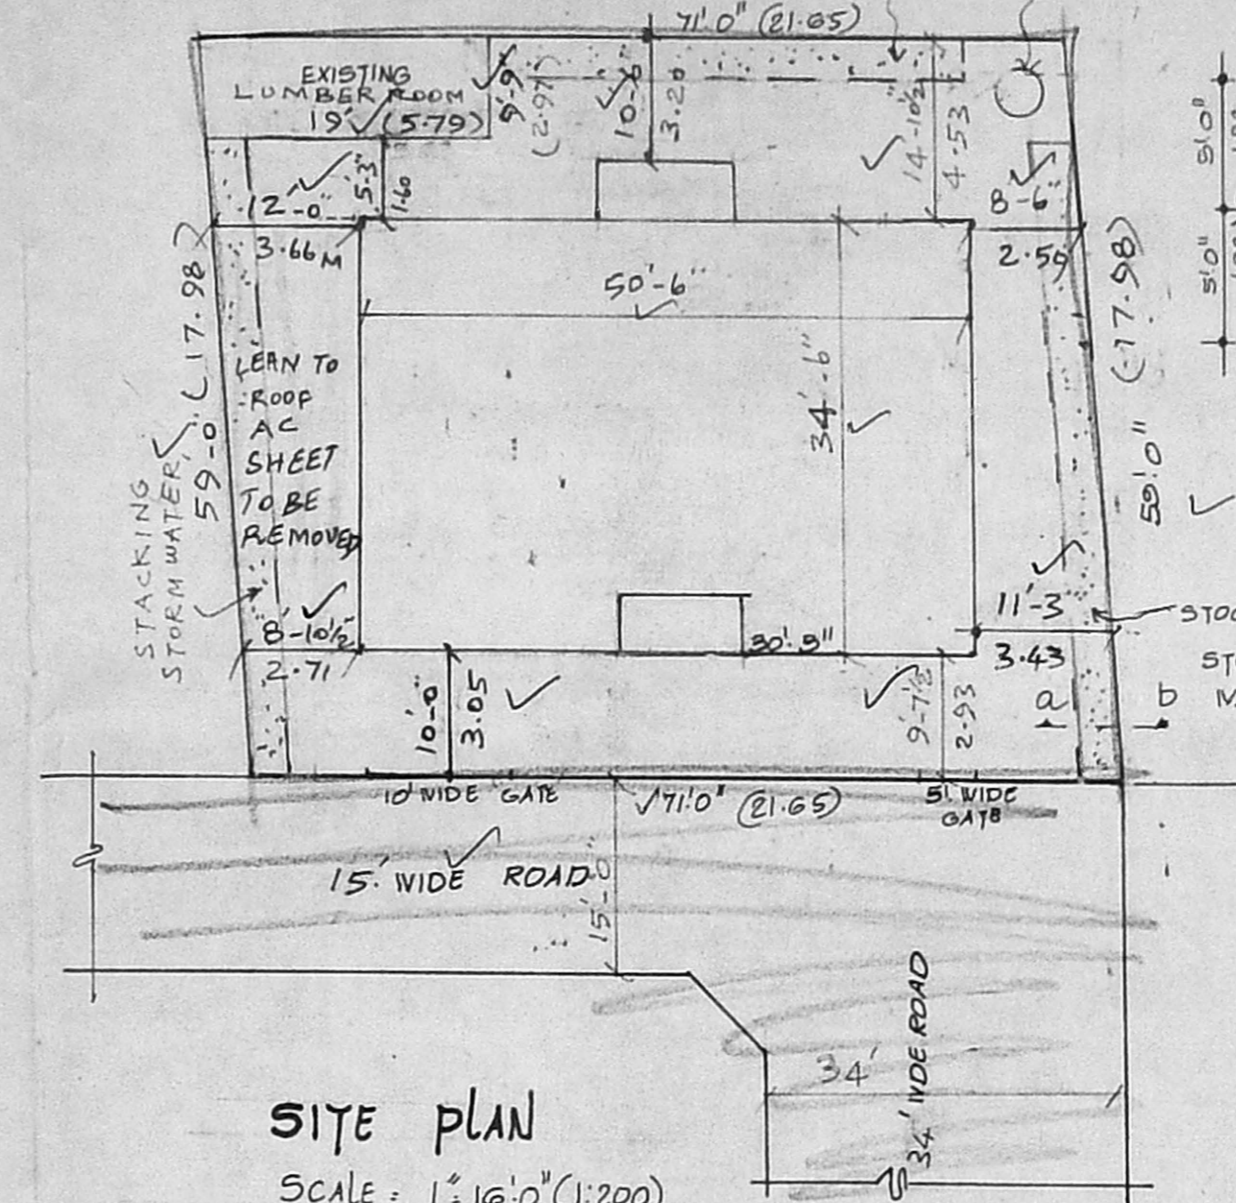

SITE PLAN

SCALE: 1" = 16'-0" (1:200)

Revised Section
 Plan
 A2/15444/94

19/94


SPECIFICATIONS:-

- FOUNDATION:-**
 EXG. BRICK FOOTINGS IN C.A 1:6 OVER BED CONCRETE IN MIX 1:4:8 OVER SAND FILLING.
- SUPER STRUCTURE:-**
 BRICK WORK IN C.A 1:6 WITH PLASTERING IN C.A 1:4. R.C.C. SLAB, BEAM, LINTEL. SUNSHADE & STAIRCASE IN MIX 1:2:4 WITH SUITABLE REINFORCEMENT
- FLOORING:**
 MOSAIC FLOORING
- ROOF:**
 R.C.C. SLAB 1:2:4 MIX WITH WEATHERING COURSE ON TOP.
- FINISHES:**
 TWO COATS OF CEMENT PAINT OVER A COAT OF PRIMER FOR EXTERNAL SURFACES.
 TWO COATS OF OIL BASED PAINT OVER A COAT OF PRIMER FOR INTERNAL SURFACES.


SCHEDULE OF OPENINGS			
TYPE	WIDTH	HEIGHT	DESCRIPTION
D1	4'0"	7'0"	T.W. FLOSH DOOR
D2	3'0"	7'0"	"
D3	2'6"	7'0"	"
F.W	6'0"	7'0"	T.W. GLAZED WINDOW
W1	4'0"	5'0"	"
W2	6'0"	5'0"	"
W3	6'0"	3'5"	"
V1	4'0"	2'0"	T.W. GLAZED VENTILATOR

AREA STATEMENT		
	S.FE	Sq.M
EXISTING GROUND FLOOR AREA	1742	161.63
EXISTING FIRST "	1780	165.34
EXISTING SECOND FLOOR AREA	575	53.42
PROPOSED SECOND FLOOR AREA	585	54.34
TOTAL FLOOR AREA	4682	434.73
TOTAL SITE EXTENT	4182	389.39
COVERAGE: 42-49%	F.S.I	1.117


COLOUR CODE INDEX	
EXISTING WORK	
PROPOSED WORK	
EXISTING ROAD	
BOUNDARY LINE	
TO BE REMOVED	

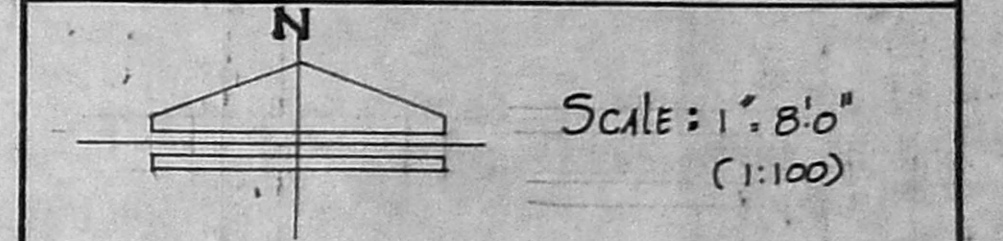


PLAN SHOWING THE PROPOSED SECOND FLOOR TO THE EXISTING GROUND & FIRST FLOOR BUILDING AT PLOT NO: 5, R.S. NO: 361/1(P1), HARRINGTON ROAD, MADRAS.
 (EXISTING BUILDING (G-1) APPROVED BY MADRAS CORPORATION VIDE PPA NO. 4915 DE 29-12-71.)

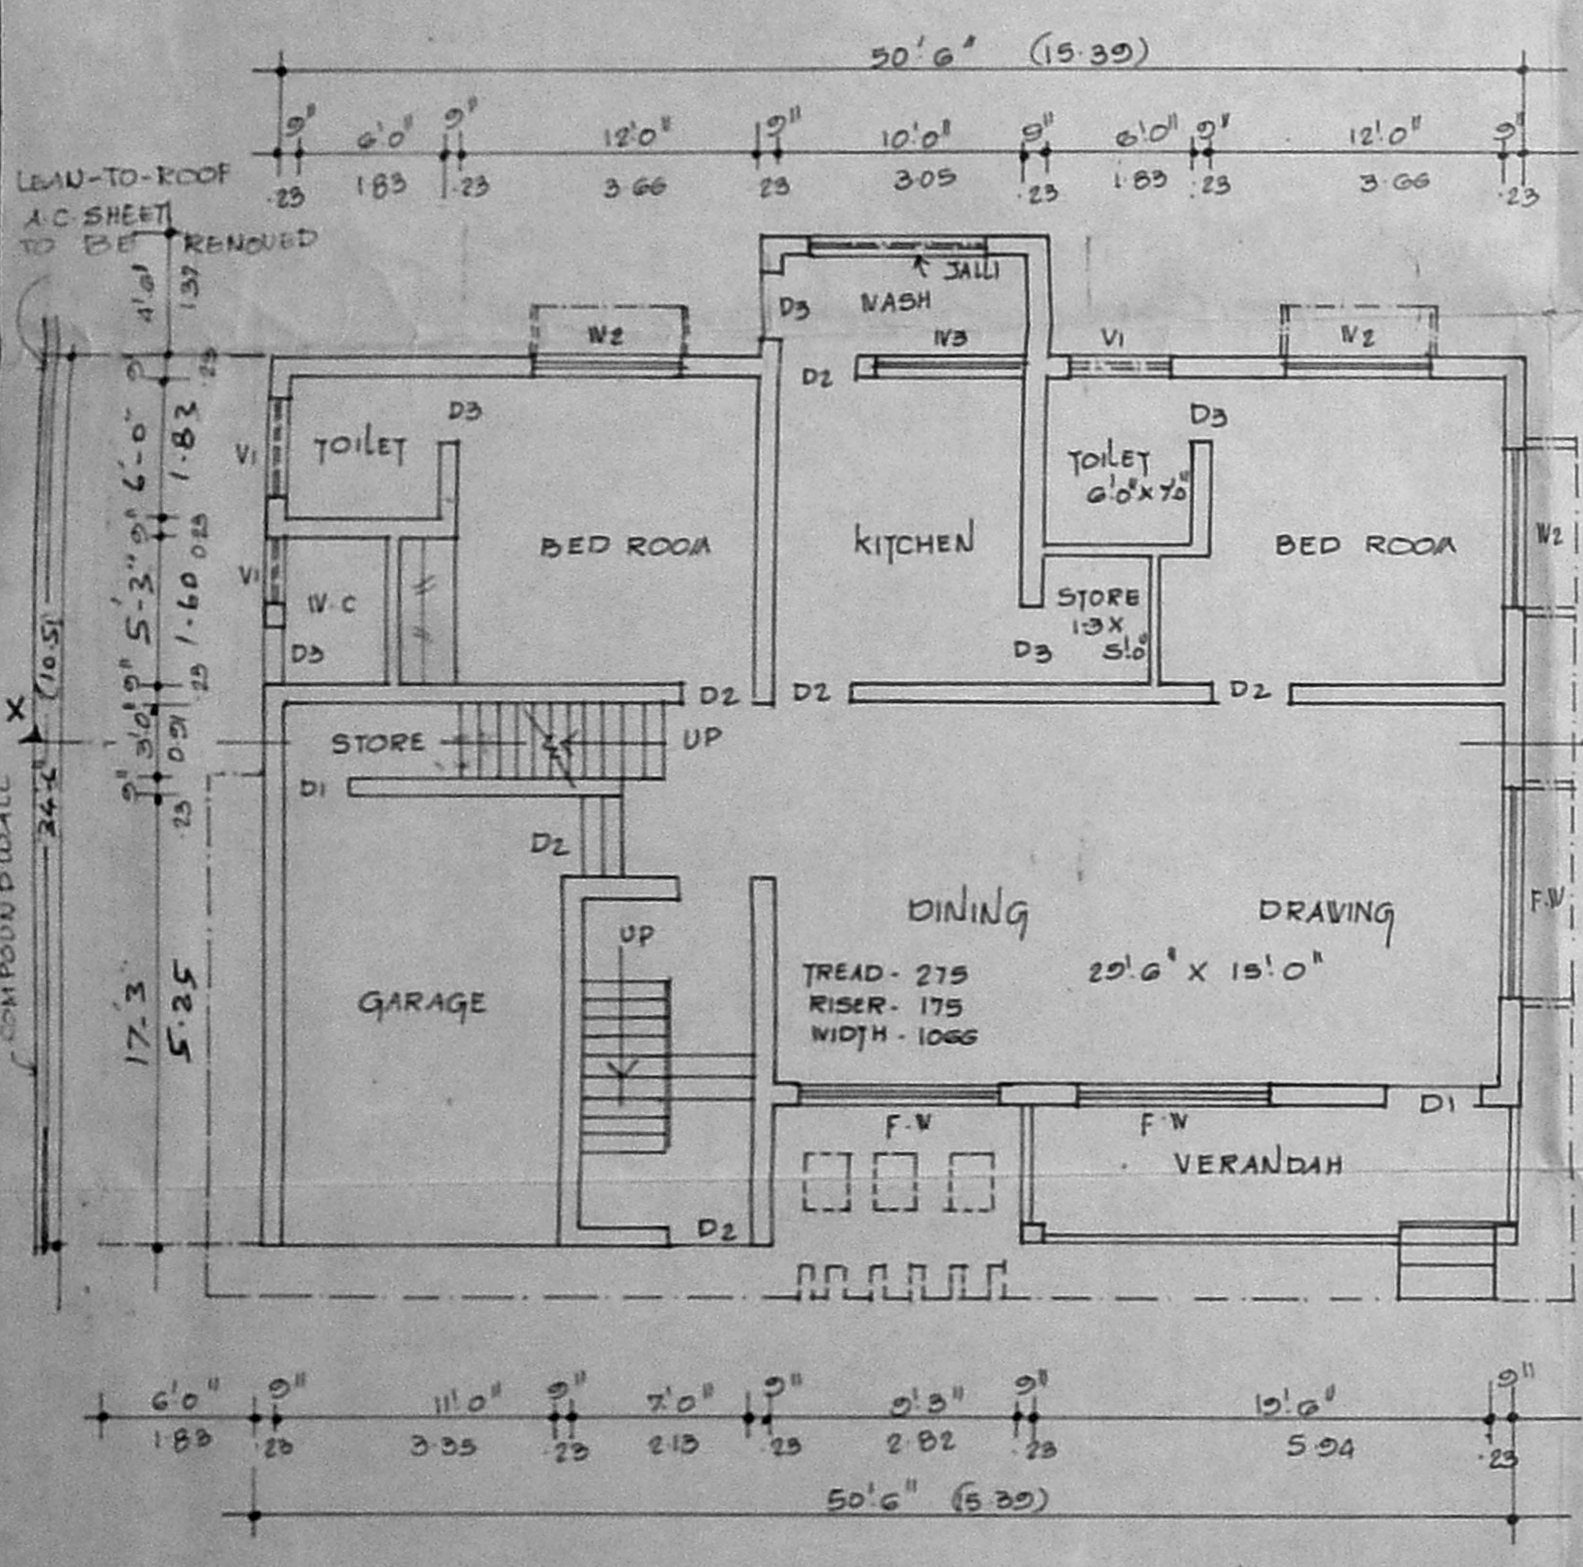


EXISTING GROUND FLOOR PLAN

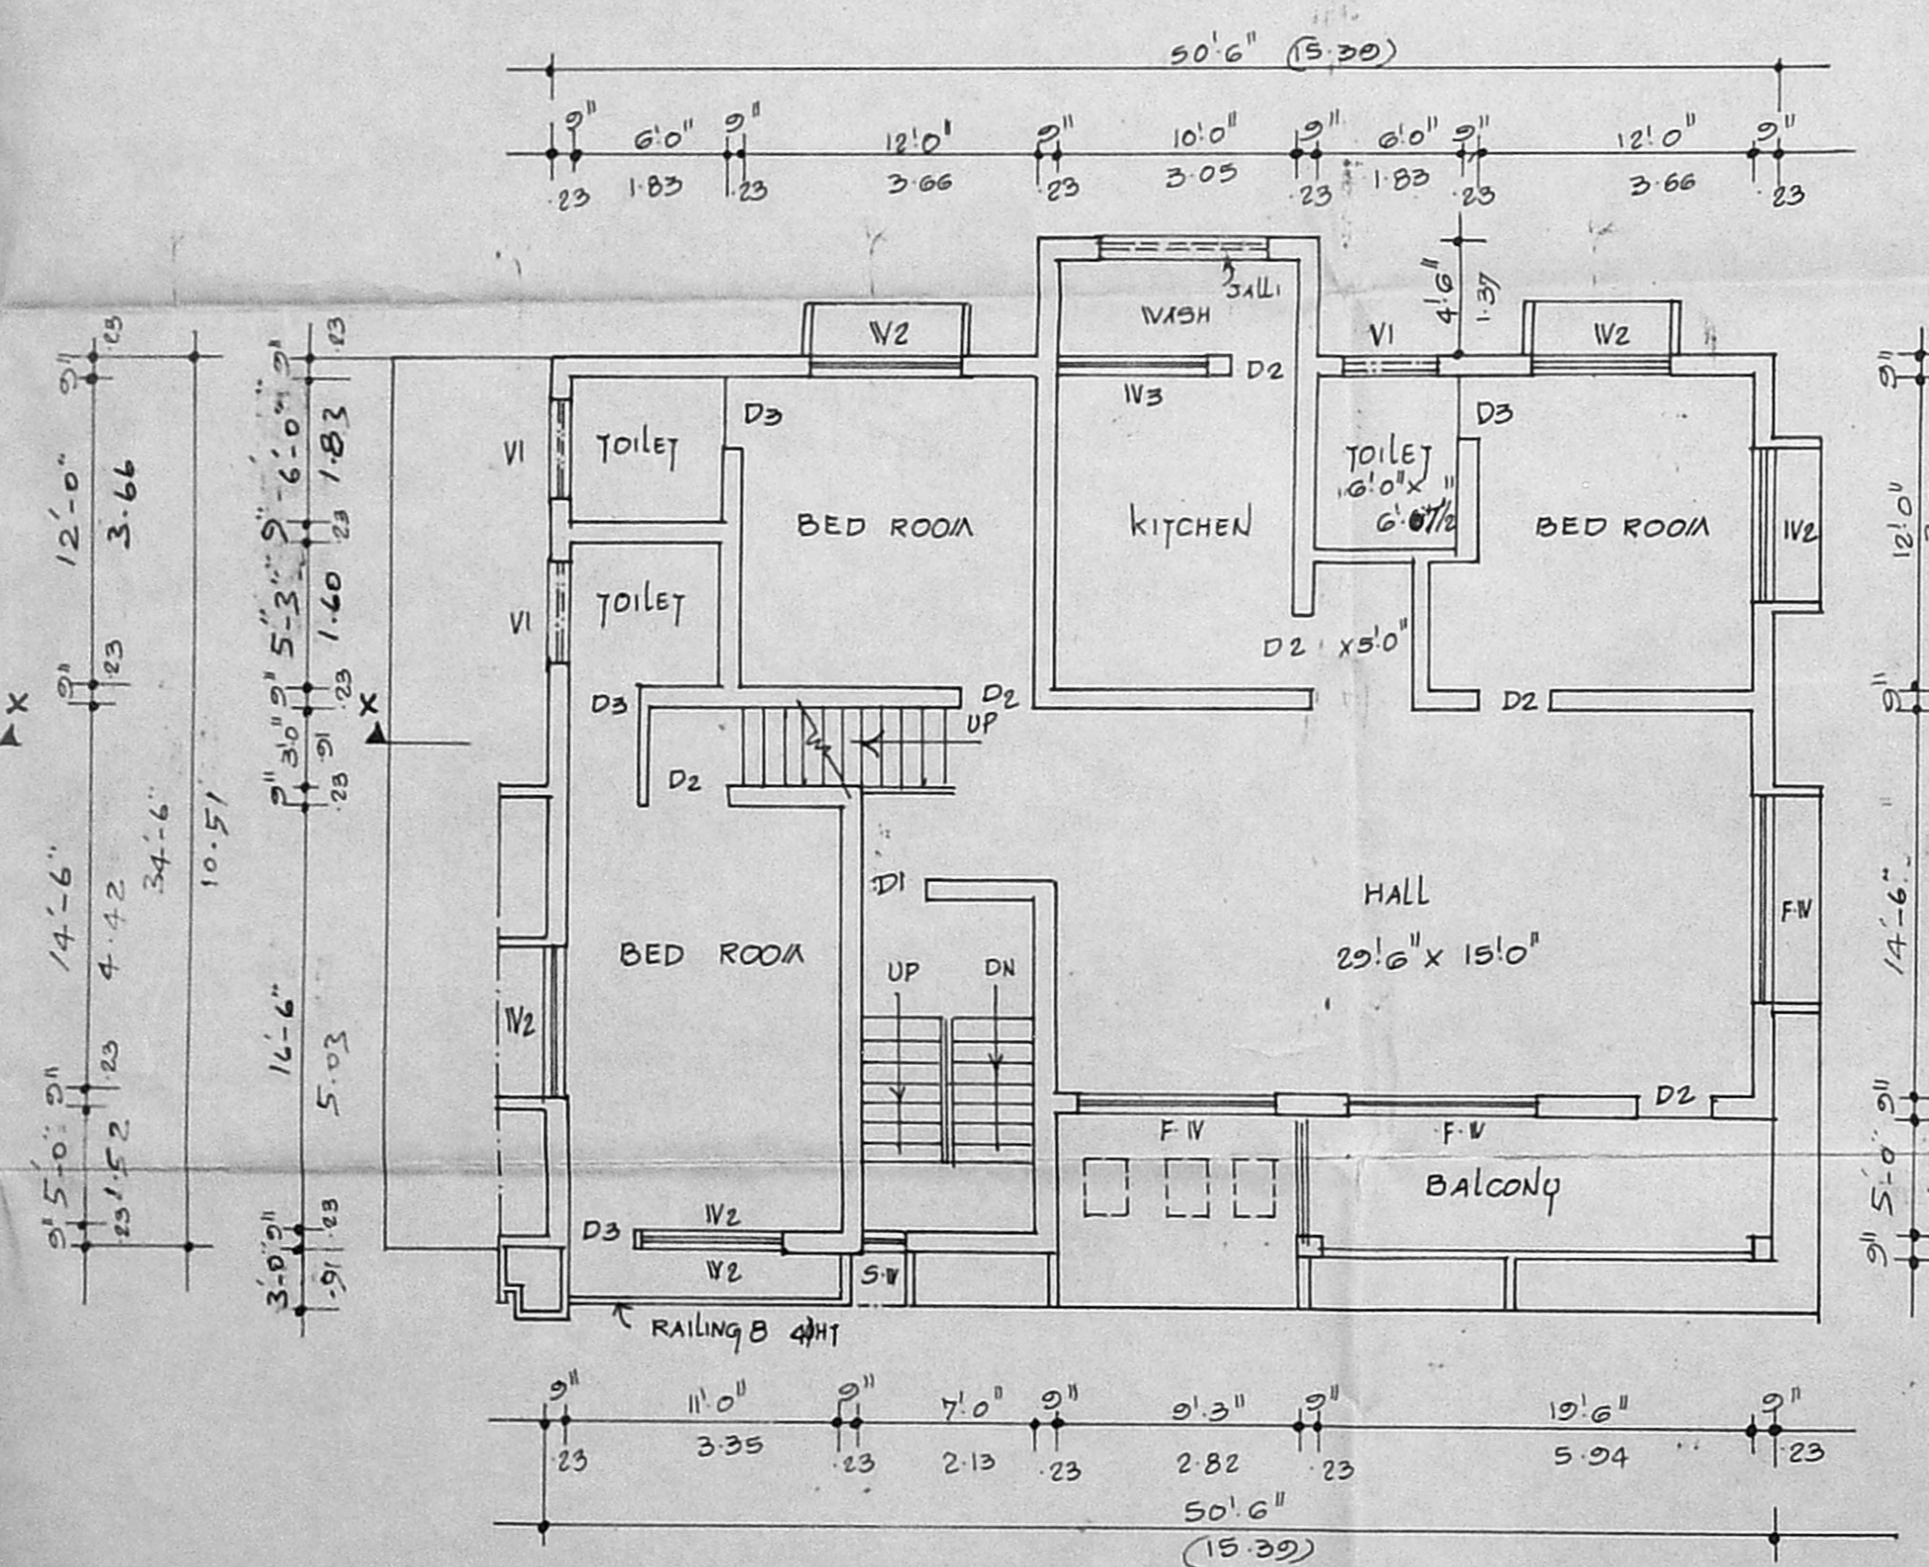

EXISTING FIRST FLOOR PLAN

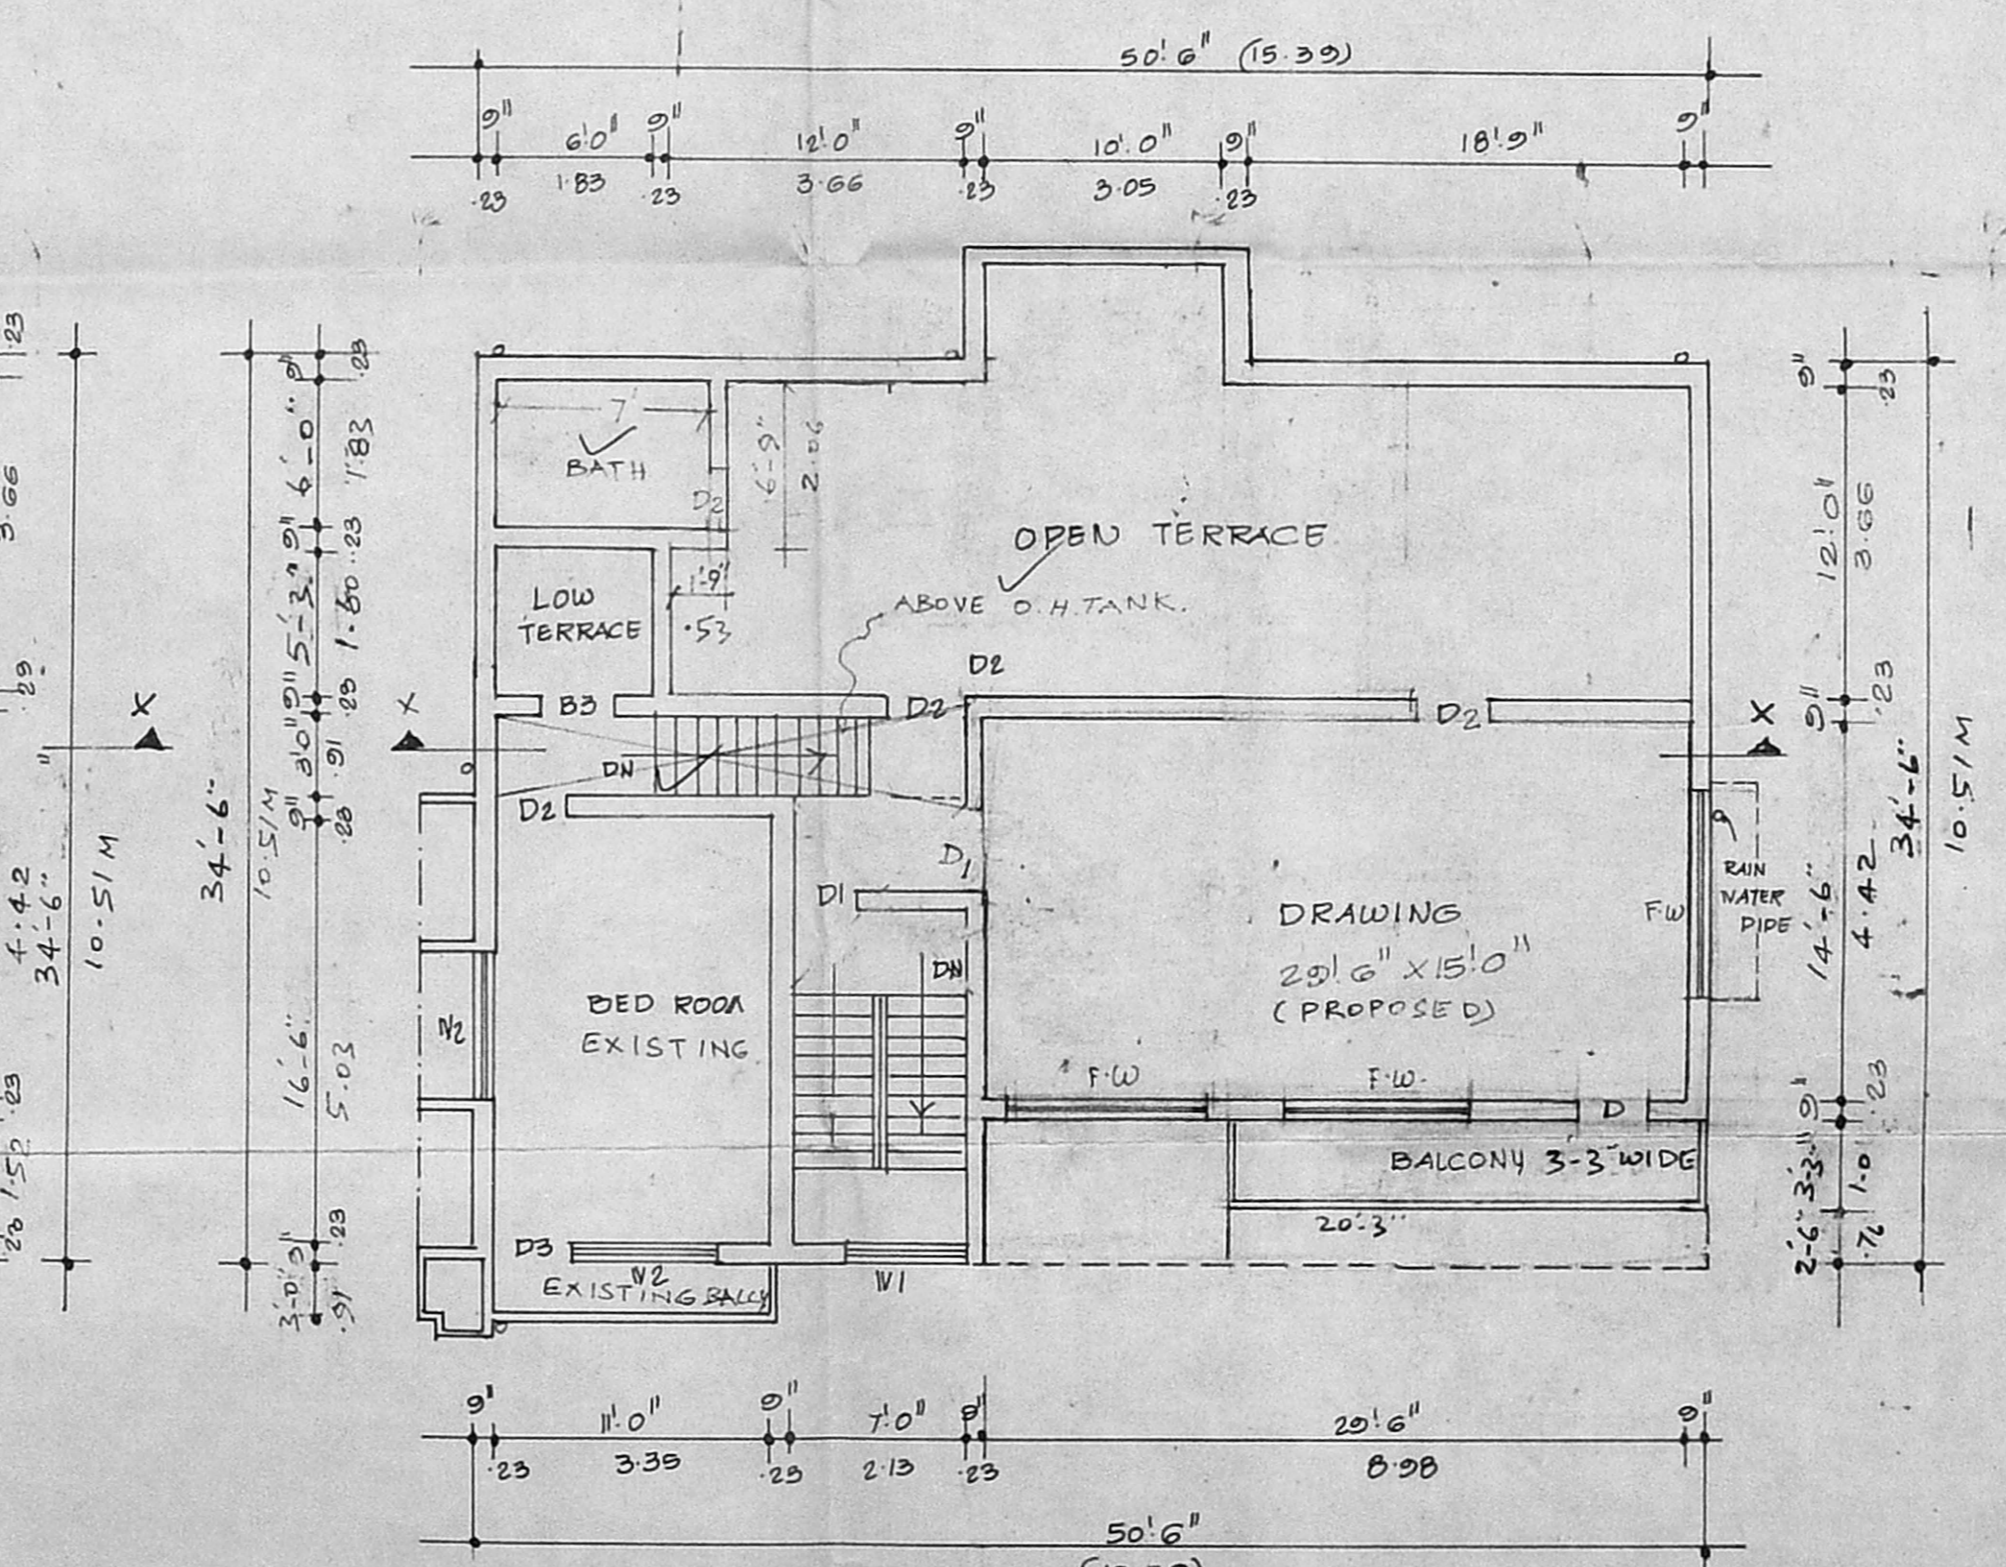

PROPOSED SECOND FLOOR PLAN

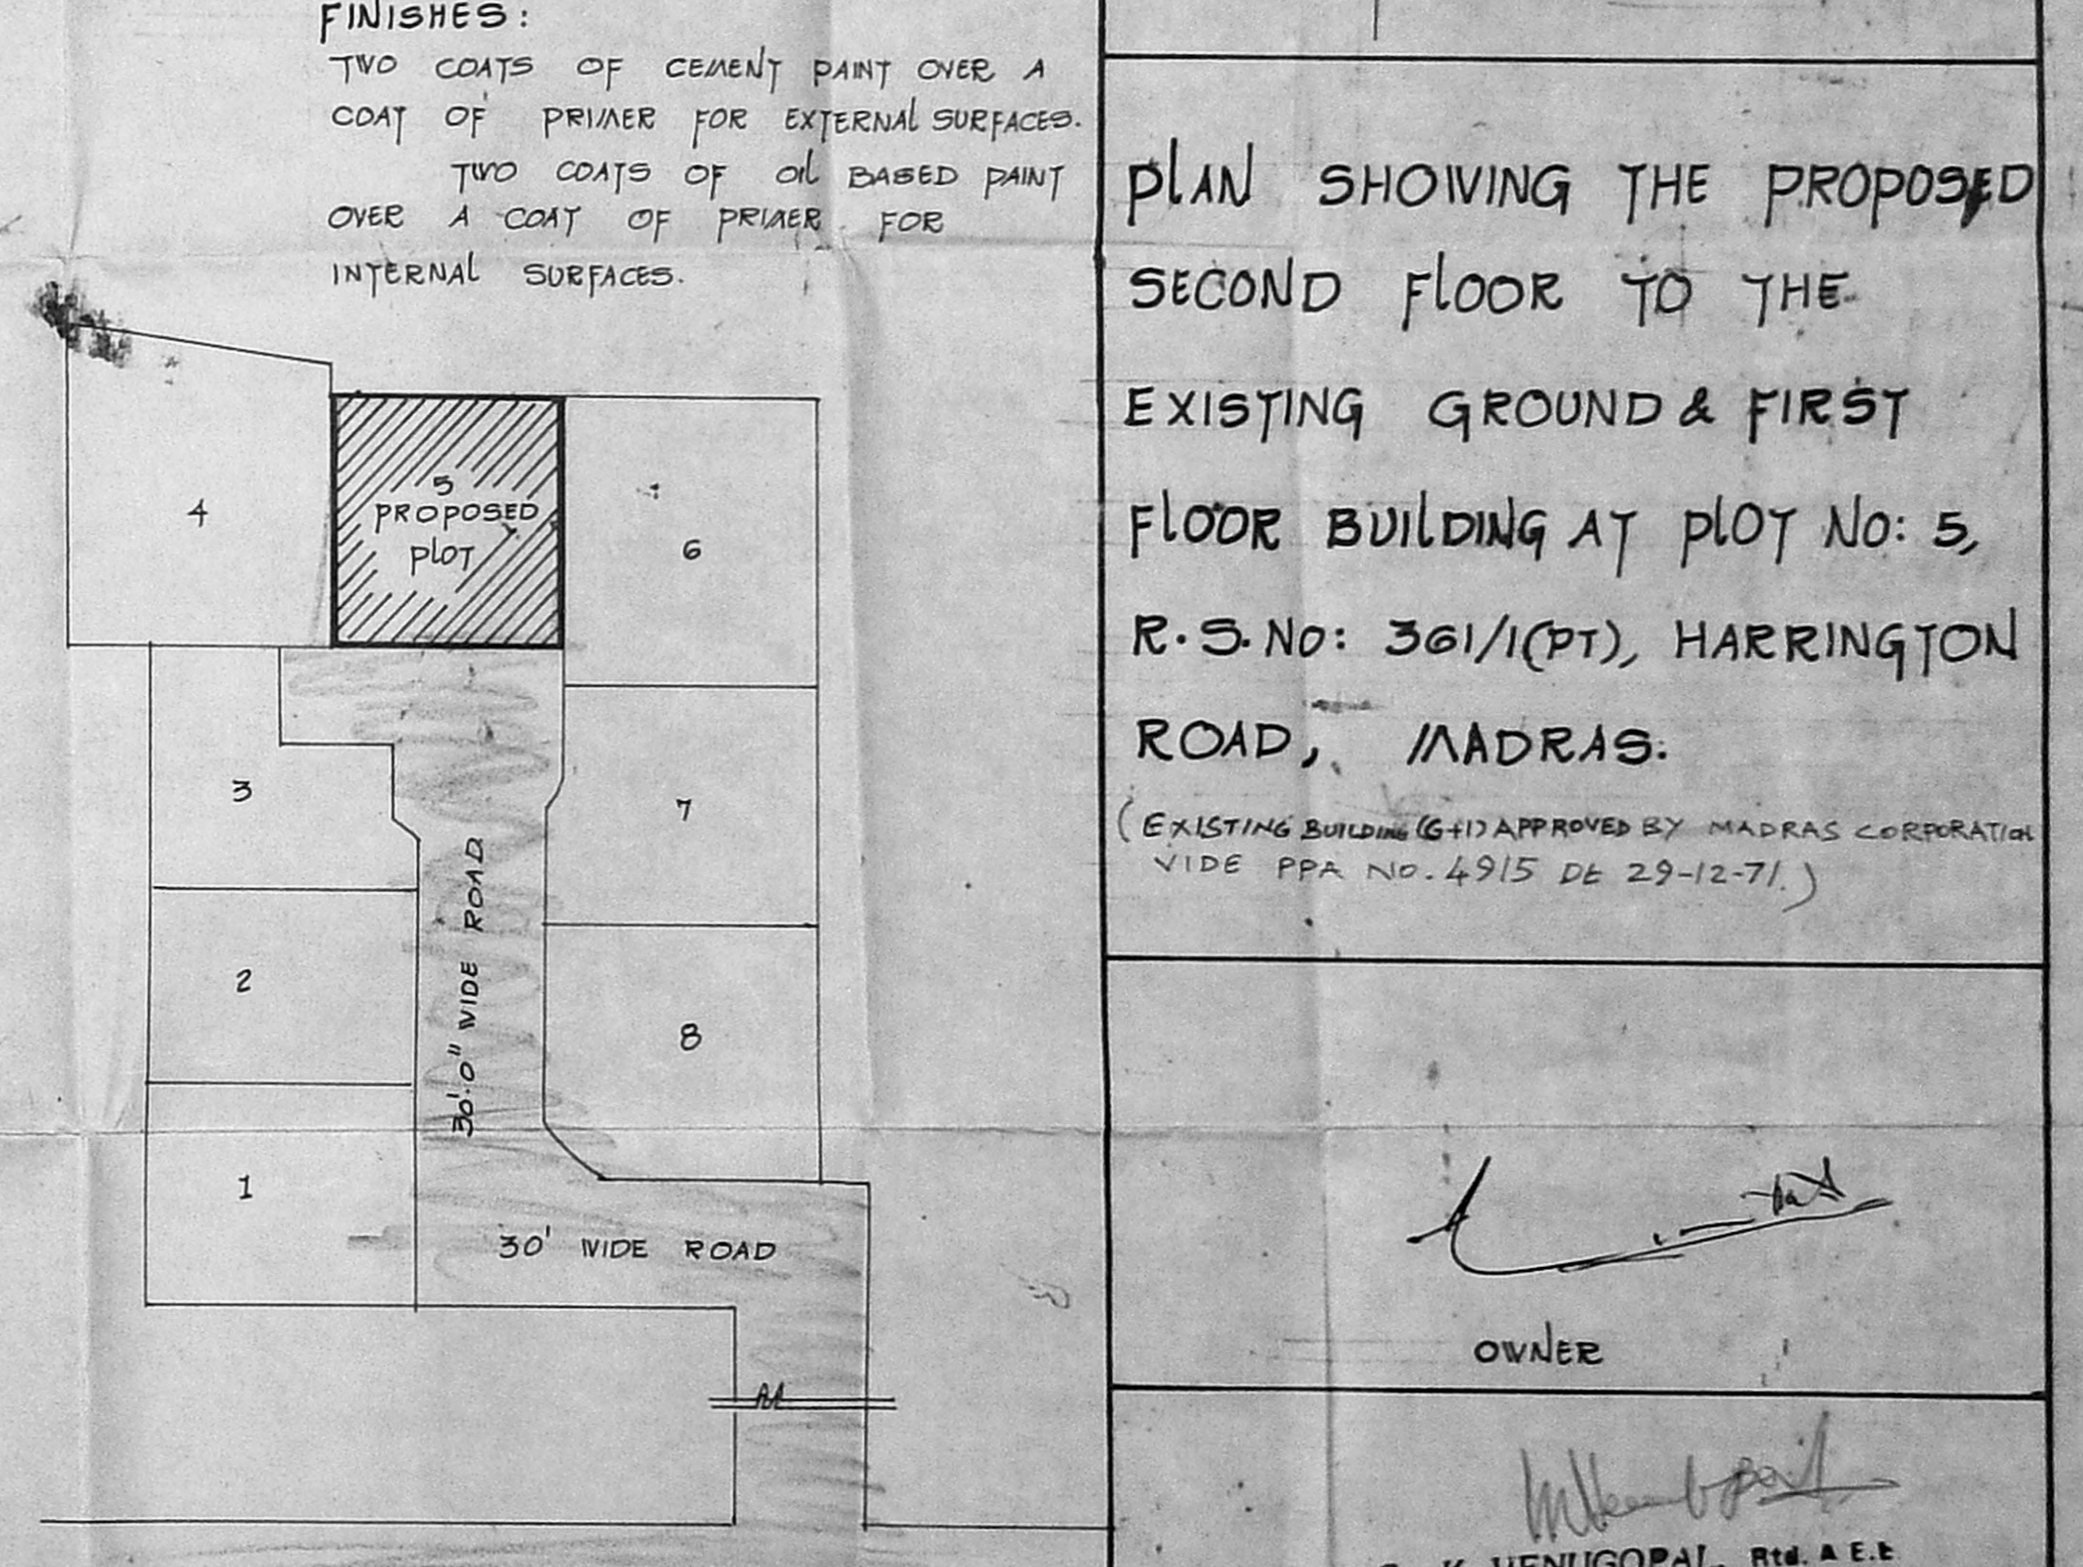

KEY PLAN NOT TO SCALE.

OWNER
 Er. K. VENUGOPAL, Rtd. A.E.E.
 Civil & Sanitary Engineering Consultant
 Licensed Surveyor, Class-I, No. 320
 Licensed Plumber, Class-I, Metro Water
 Soverage No. ... Water Supply No. ...
 Madras-600 0341